



FIGURE 12.3

- Legend
- Proposed Scheme Centreline
 - Construction Noise Study Area
 - Construction Noise Assessment Receptors
 - Concrete Piling
 - Sheet Piling

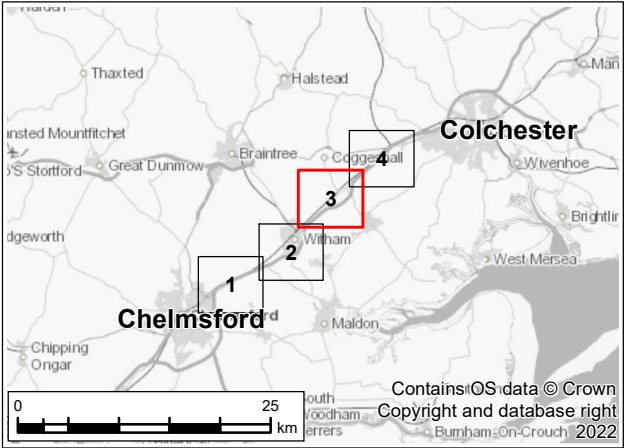

| | | | | | | | |
|--|-----------|--|--|---|--------------------------------|-------|--------|
| P01 | 26/07/22 | For DCO application | | AD | FR | RS | SG |
| Rev. | Rev. Date | Purpose of revision | | Drawn | Check'd | Rev'd | Appr'd |
| Development Consent Order Drawing Number: TR010060/APP/6.2 | | | | APFP Regulation: Regulation 5(2)(a) | | | |
| Client | | | |  | | | |
| Project | | | | | | | |
| REGIONAL DELIVERY PARTNERSHIP A12 CHELMSFORD TO A120 WIDENING SCHEME | | | | | | | |
| Drawing Title | | ENVIRONMENTAL STATEMENT CONSTRUCTION NOISE ASSESSMENT RECEPTORS AND PILING LOCATIONS SHEET 3 OF 4 | | | | | |
| Drawing Status | | | | | | | |
| S4 – SUITABLE FOR STAGE APPROVAL | | | | | | | |
| Scale @ A3 | | 1:20000 | | | DO NOT SCALE Rev P01 | | |
| Jacobs No. | | B36601D1 | | | | | |
| Client No. | | HE551497 | | | | | |
| Drawing Number | | | | | | | |
| HE551497-JAC-LDC-SCHW-SK-GI-0119 | | | | | | | |
| <small>© Copyright 2022 Jacobs U.K. Limited. The concepts and information contained in this document are the property of Jacobs. Use or copying of this document in whole or in part without the written permission of Jacobs constitutes an infringement of copyright. Limitation: This drawing has been prepared on behalf of, and for the exclusive use of Jacobs' Client, and is subject to, and issued in accordance with, the provisions of the contract between Jacobs and the Client. Jacobs accepts no liability or responsibility whatsoever for, or in respect of, any use of, or reliance upon, this drawing by any third party.</small> | | | | | | | |


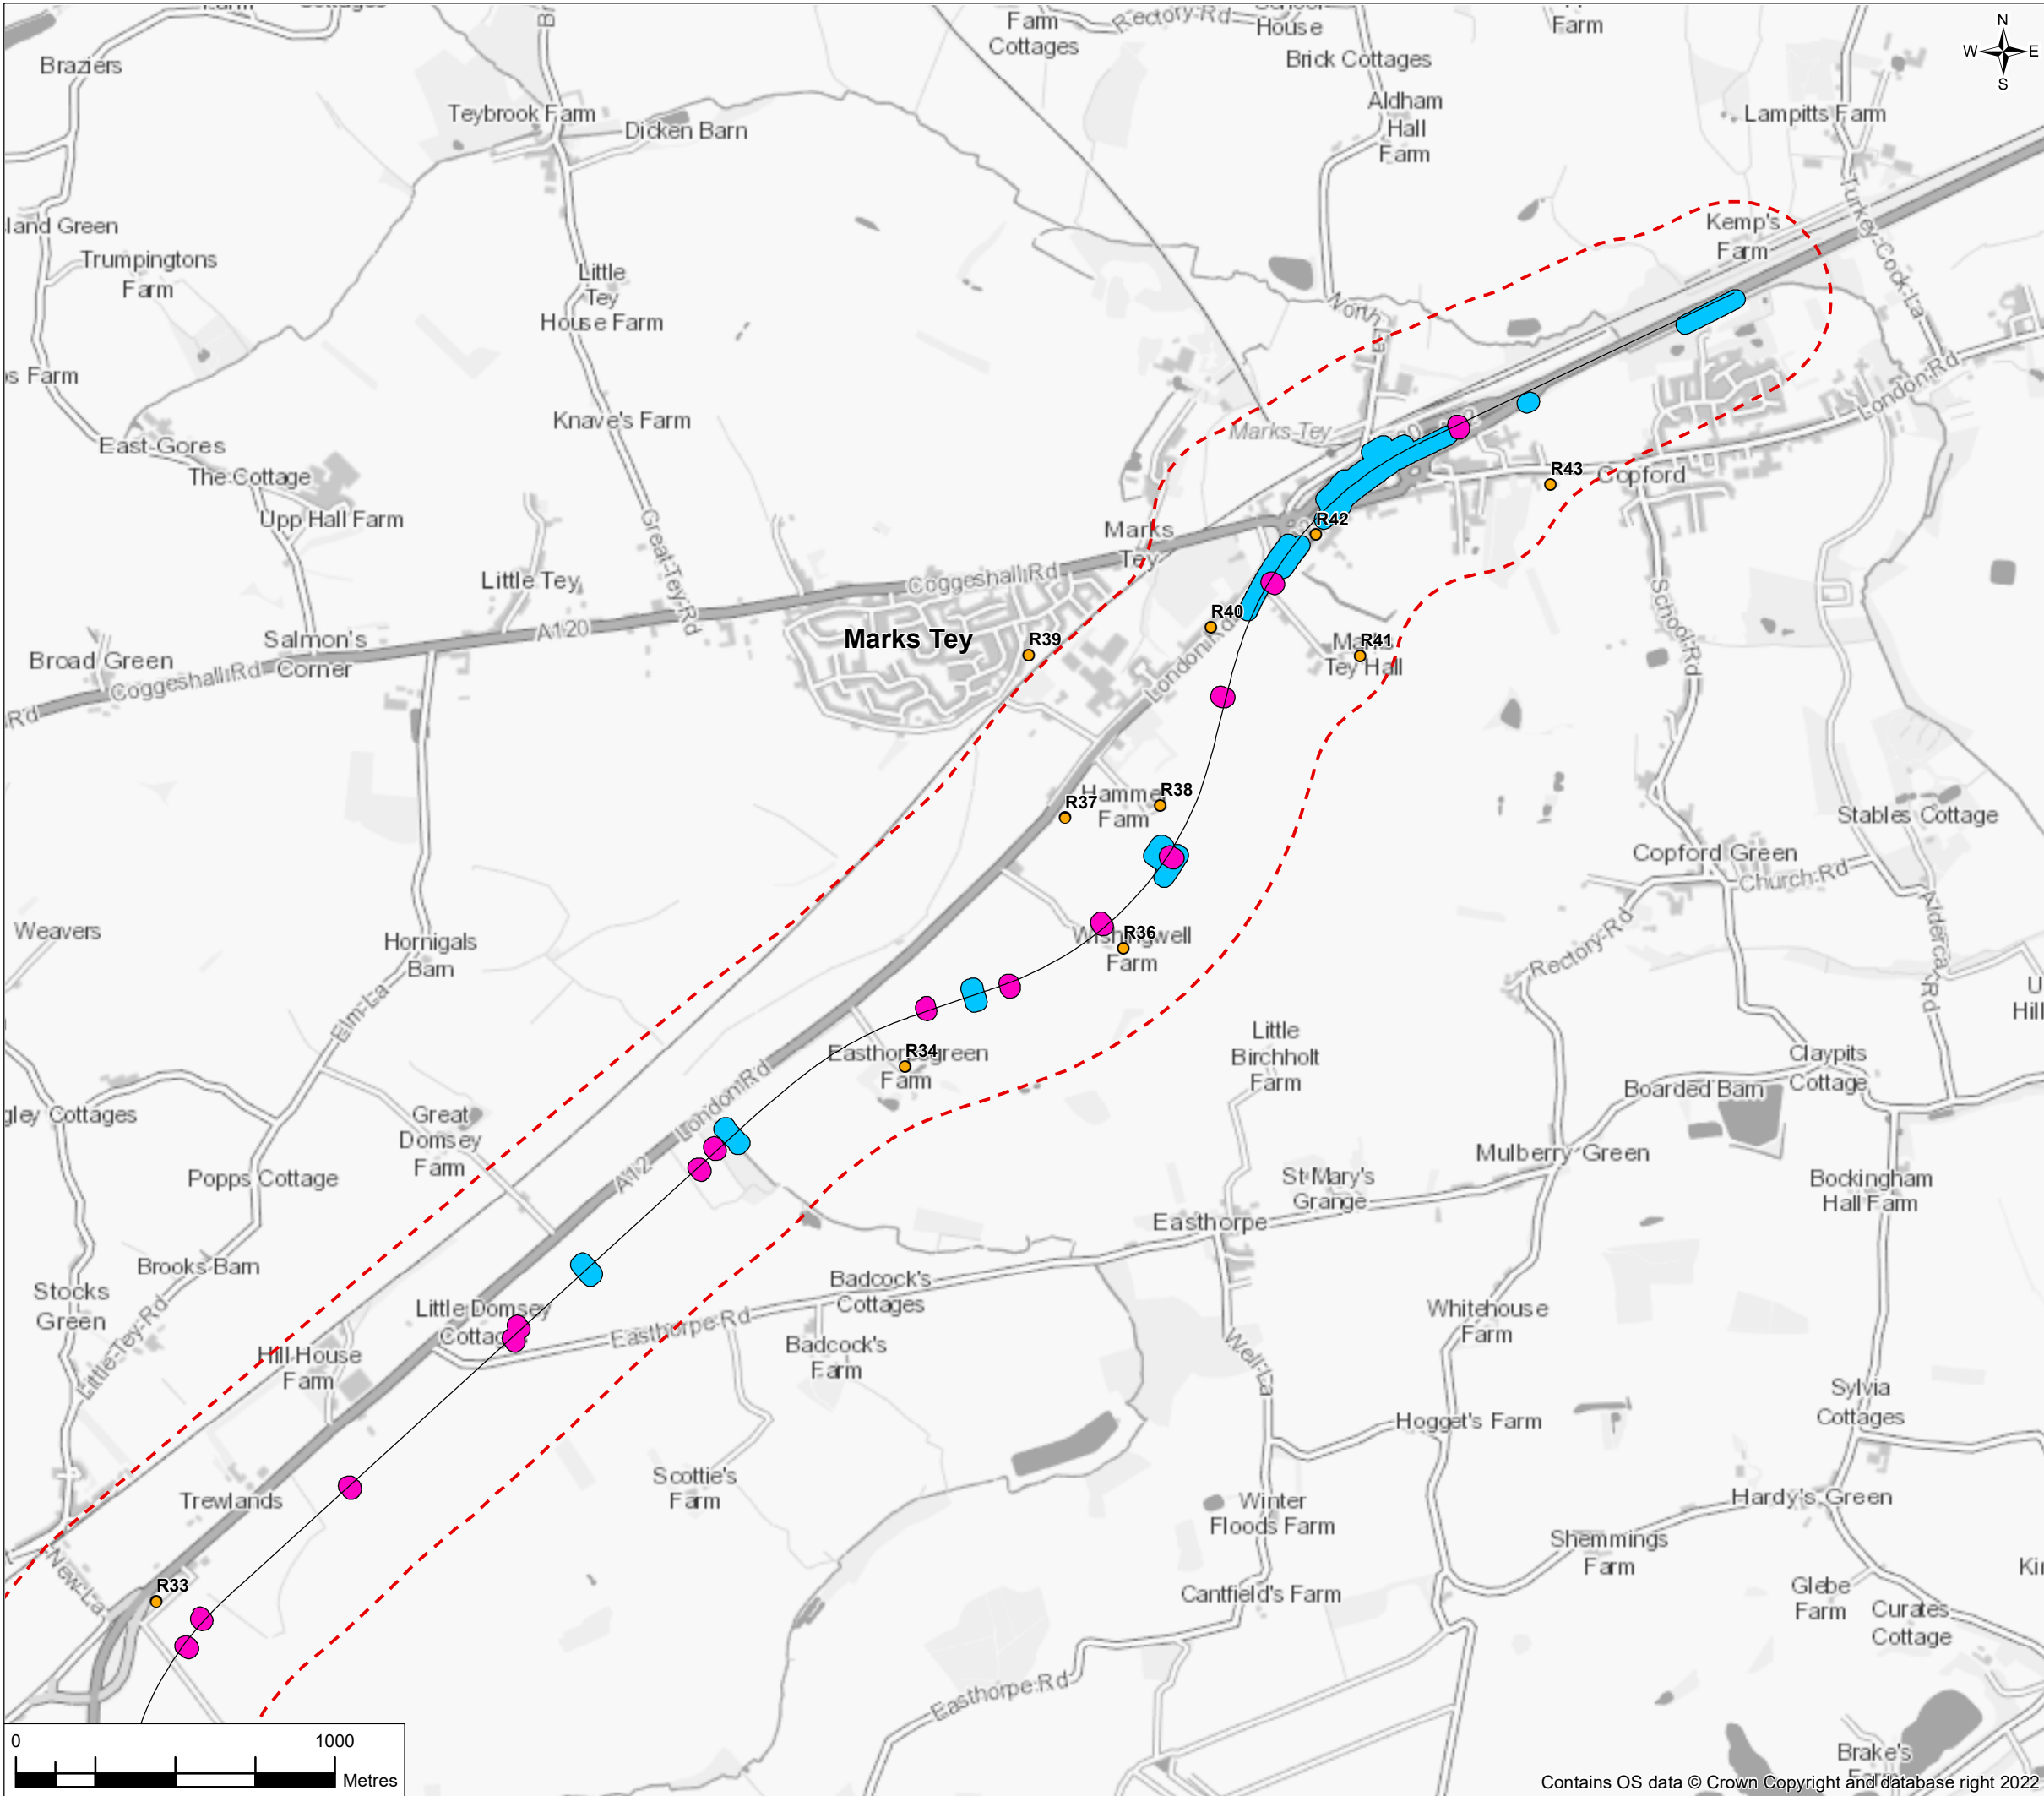



FIGURE 12.3

- Legend
- Proposed Scheme Centreline
 - Construction Noise Study Area
 - Construction Noise Assessment Receptors
 - Concrete Piling
 - Sheet Piling

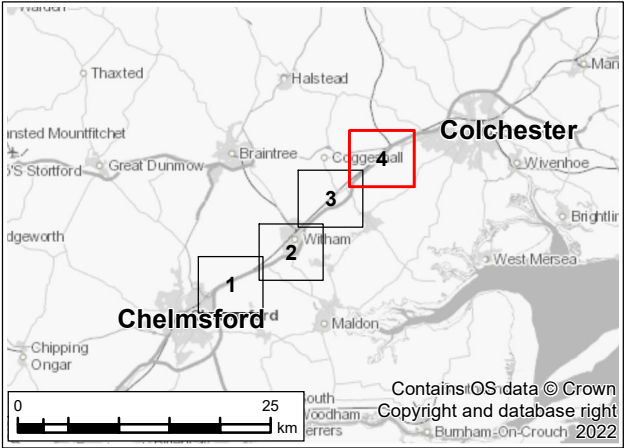

| | | | | | | | |
|--|-----------|--|--|--|---------|-----------------|--------|
| P01 | 26/07/22 | For DCO application | | AD | FR | RS | SG |
| Rev. | Rev. Date | Purpose of revision | | Drawn | Check'd | Rev'd | Appr'd |
| Development Consent Order Drawing Number: TR010060/APP/6.2 | | | | APFP Regulation: Regulation 5(2)(a) | | | |
| Client | |  | | | | | |
| Project | | | | | | | |
| REGIONAL DELIVERY PARTNERSHIP A12 CHELMSFORD TO A120 WIDENING SCHEME | | | | | | | |
| Drawing Title | | ENVIRONMENTAL STATEMENT CONSTRUCTION NOISE ASSESSMENT RECEPTORS AND PILING LOCATIONS SHEET 4 OF 4 | | | | | |
| Drawing Status | | | | | | | |
| S4 – SUITABLE FOR STAGE APPROVAL | | | | | | | |
| Scale @ A3 | | 1:20000 | | | | DO NOT SCALE | |
| Jacobs No. | | B36601D1 | | | | | |
| Client No. | | HE551497 | | | | | |
| Drawing Number | | HE551497-JAC-LDC-SCHW-SK-GI-0120 | | | | | |
| <small>© Copyright 2022 Jacobs U.K. Limited. The concepts and information contained in this document are the property of Jacobs. Use or copying of this document in whole or in part without the written permission of Jacobs constitutes an infringement of copyright. Limitation: This drawing has been prepared on behalf of, and for the exclusive use of Jacobs' Client, and is subject to, and issued in accordance with, the provisions of the contract between Jacobs and the Client. Jacobs accepts no liability or responsibility whatsoever for, or in respect of, any use of, or reliance upon, this drawing by any third party.</small> | | | | | | | |