

A12 Chelmsford to A120 widening scheme

TR010060

2.9 GENERAL ARRANGEMENT PLANS PART 4

APFP Regulation 5(2)(o)

Planning Act 2008

Infrastructure Planning (Applications: Prescribed Forms and Procedure) Regulations 2009

Volume 2

August 2022



Infrastructure Planning

Planning Act 2008

A12 Chelmsford to A120 widening scheme


Development Consent Order 202[]

GENERAL ARRANGEMENT PLANS PART 4

Regulation Reference:	Regulation 5(2)(o)	
Planning Inspectorate Scheme Reference	TR010060	
Application Document Reference	TR010060/APP/2.9	
Author:	A12 Project Team, National Highways	

Version	Date	Status of Version
P01	August 2022	DCO Application


Planning Inspectorate Scheme Ref: TR010060 Application Document Ref: TR010060/APP/2.9

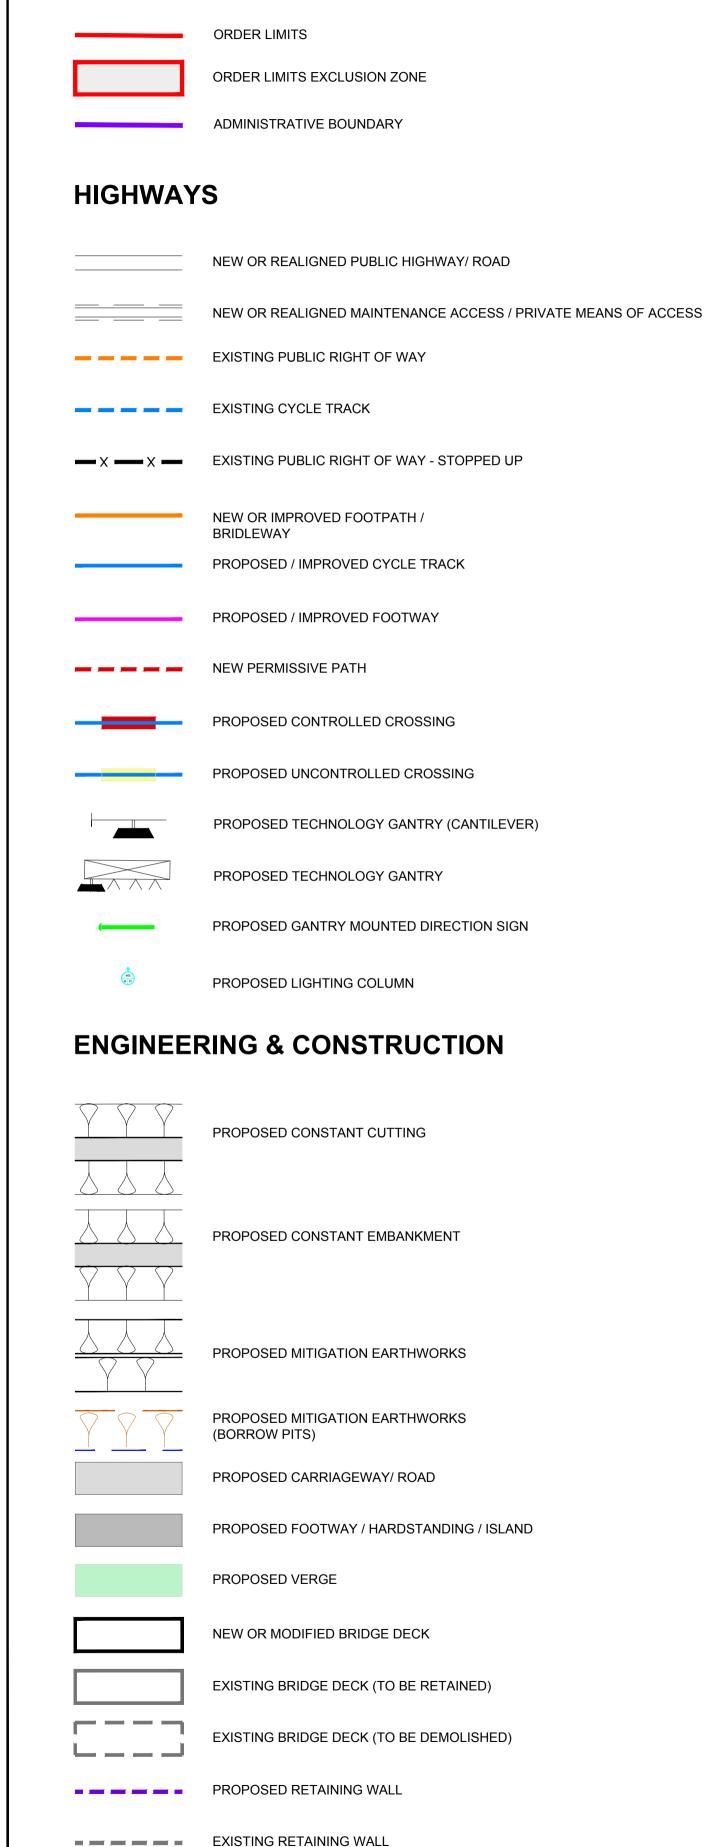

LEGEND

BOUNDARIES

DRAINAGE

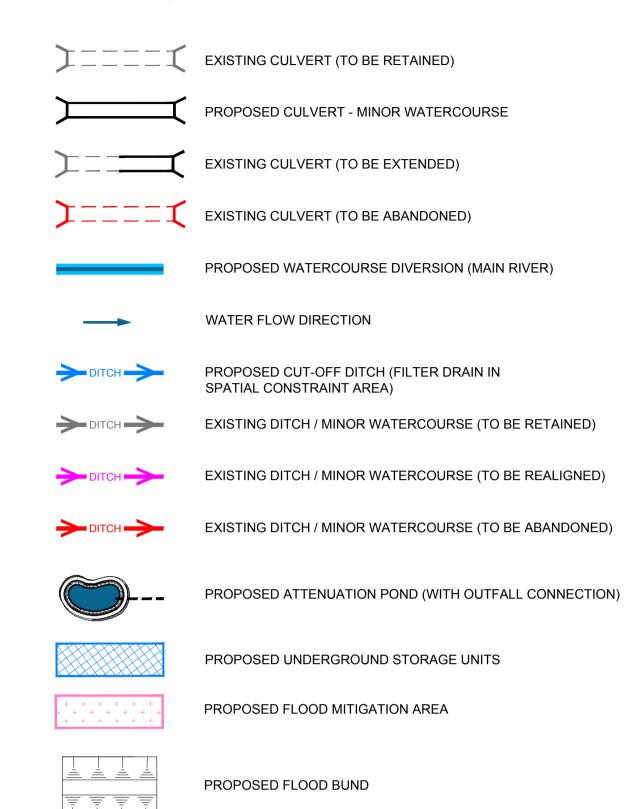

ENVIRONMENT

EXISTING

EXISTING OPEN WATER

EXISTING TREES, HEDGES AND SHRUBS

EXISTING ANCIENT WOODLAND

EXISTING ANCIENT, NOBLE AND VETERAN TREES

EXISTING CONSERVATION AREAS

EXISTING LOCAL NATURE RESERVE

EXISTING REGISTERED PARKS AND GARDENS

EXISTING LISTED BUILDINGS

EXISTING SCHEDULED MONUMENT

EXISTING TREES PROTECTED BY TREE PRESERVATION ORDER (AREA OR INDIVIDUAL TREE)

PROPOSED

PROPOSED OPEN WATER

PROPOSED WOODLAND PLANTING OF TREES AND SHRUBS

PROPOSED WET WOODLAND

PROPOSED TALL SCREEN PLANTING TO ELEVATE FLIGHT PATH OF BATS & BARN OWLS

PROPOSED INDIVIDUAL TREES

PROPOSED GRASSLAND

PROPOSED HEDGE

PROPOSED INTERMITTENT TREES AND SHRUBS

PROPOSED HEDGE WITH INTERMITTENT TREES

PROPOSED ECOLOGY POND (INDICATIVE)

PROPOSED AQUATIC AND MARGINAL PLANTING (INDICATIVE)

PROPOSED ECOLOGY MITIGATION AREA / ECOLOGY PROTECTION MEASURES

PROPOSED NOISE BARRIER

PROPOSED REPLACEMENT LAND

NOTES

- 1. THIS PLAN SHOULD BE READ IN CONJUNCTION WITH OTHER PLAN APPLICATION DOCUMENTS IN PARTICULAR SCHEDULE 3 OF THE DEVELOPMENT CONSENT ORDER.
- 2. THIS LEGEND SHOULD BE READ IN CONJUNCTION WITH THE LOCATION KEY PLAN AND THE GENERAL ARRANGEMENT

P01	01/08/22	DCO APPLICATION		AE	СС	CA	DT
Rev	Rev. Date	Purpose of revision		Drawn	Checkd	Rev'd	Apprv'd
Development Consent Order Number:		Development Consent Order Drawing Number:					
TR010060		TR010060/APP/2.9					



Project

A12 CHELMSFORD TO A120 WIDENING SCHEME

GENERAL ARRANGEMENT
PLANS
LEGEND

Regulation	REGULATION 5(2)(o)				
Purpose of issue	DCO APPLICATION				
State Code	Preliminary				
Project Stage	PCF 3	Drawing status S4			
Scale at A1 (841x594mm)	NTS				
Jacobs No.	B36601D1	P01			
Client no.	HE551497				
Drawing number					

E551497 – JAC – LDC – Location SCHW – DR – C – O02

