

A46 Coventry Junctions (Walsgrave) Scheme Number: TR010066

6.2 Environmental Statement Figures

Figure 1.1 Regional Context

APFP Regulation 5(1)(a)

Planning Act 2008

Infrastructure Planning (Applications: Prescribed Forms
and Procedure) Regulations 2009

Volume 6

November 2024

Infrastructure Planning

Planning Act 2008

The Infrastructure Planning
(Applications: Prescribed Forms and
Procedure) Regulations 2009

A46 Coventry Junctions (Walsgrave)
Development Consent Order 202[x]

ENVIRONMENTAL STATEMENT FIGURES
Figure 1.1 Regional Context

Regulation Number	Regulation 5(2)(a)
Planning Inspectorate Scheme Reference	TR010066
Application Document Reference	TR010066/APP/6.2
Author	A46 Coventry Junctions (Walsgrave) Project Team, National Highways

Version	Date	Status of Version
Rev 0	November 2024	Application Issue


CONTENTS

1.	Environmental Statement Figure.....	2
----	-------------------------------------	---

1. Environmental Statement Figure

1.1.1. This document contains the following figures:

Figure	Figure Name
1.1	Regional Context

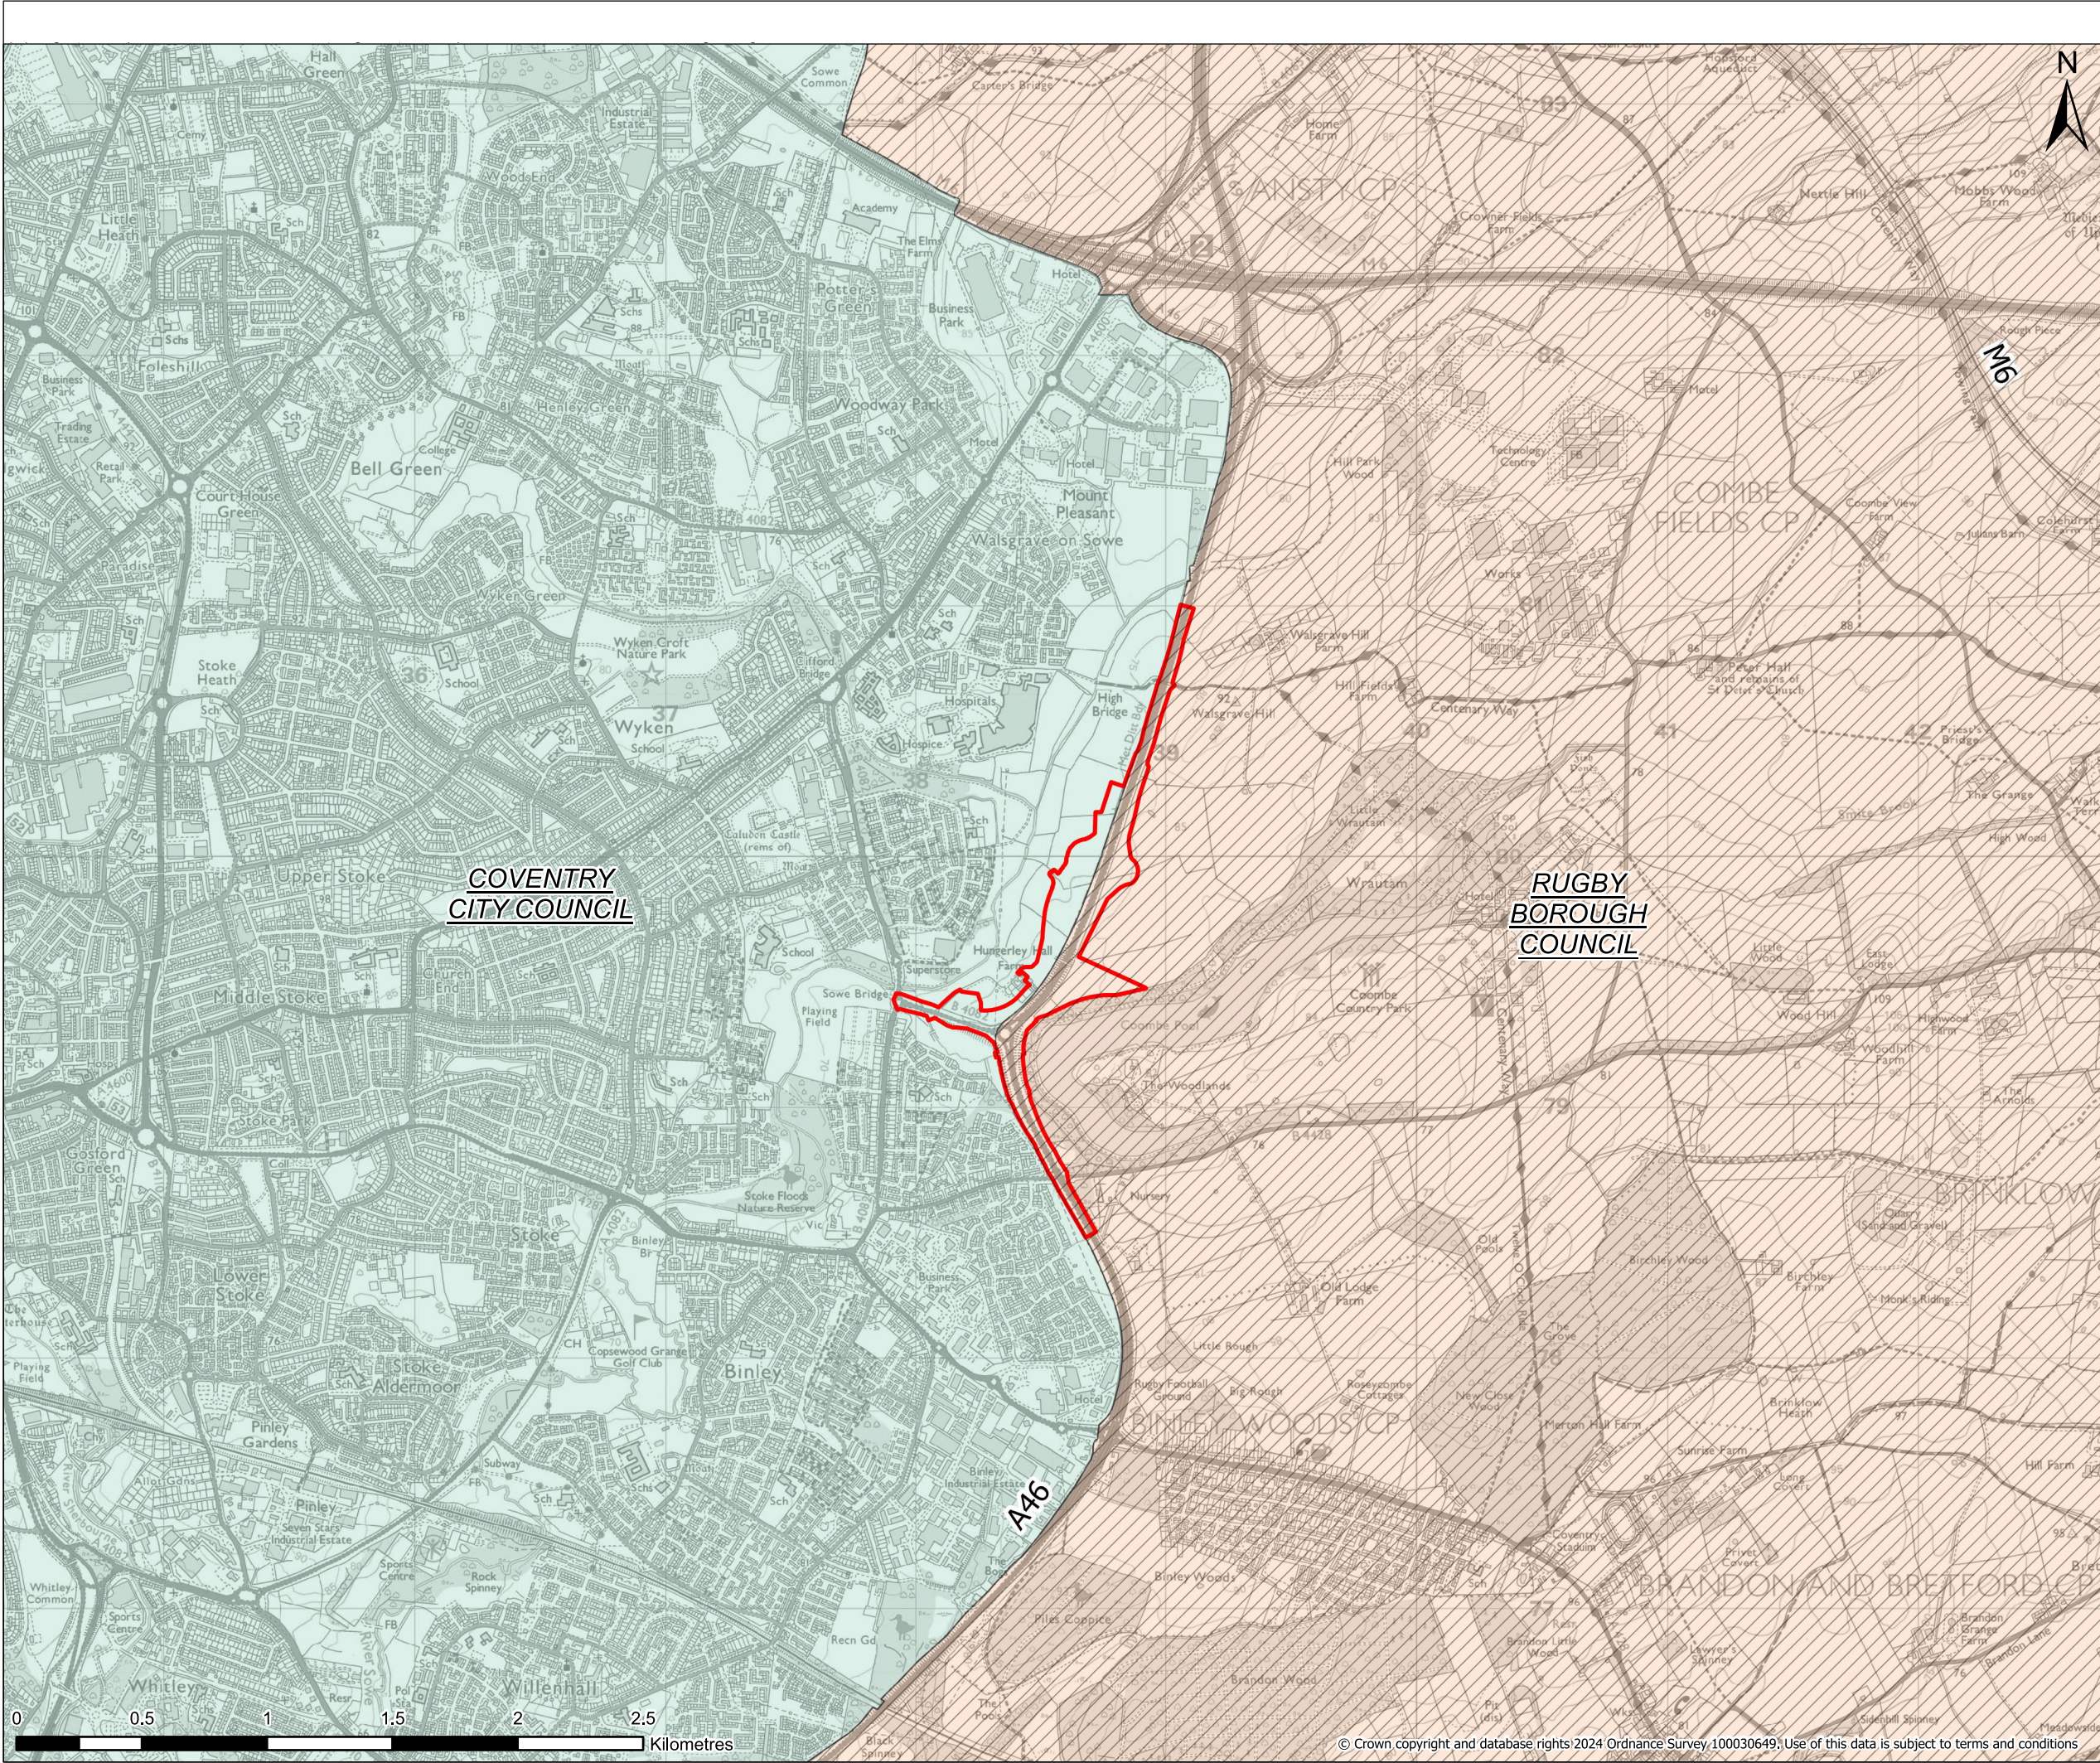

Legend

Order Limits

Tier 1 Council


Warwickshire County Council

Tier 2 District Councils

Coventry City Council

Rugby Borough Council

Contains public sector information licensed under the Open Government Licence v3.0.

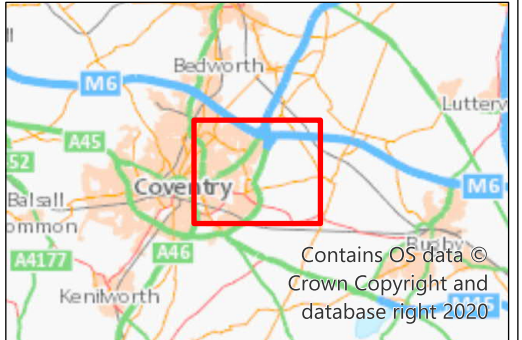

P01	05,11,2024	MINOR UPDATES	AC	CF	CF
REV	DATE	REVISION NOTE	ORG	CHKD	APP



Project Title
A46 COVENTRY JUNCTIONS (WALSgrave)

Project Stage
DCO APPLICATION

Drawing Title
FIGURE 1.1 - REGIONAL CONTEXT

Suitability
FOR INFORMATION

Sheet Size	Scale	Status	Revision
A3	1:25,000	S2	P01

Drawing Number
HE604820-OIL-EGN-00-DR-LX-30007