

A46 Coventry Junctions (Walsgrave) Scheme Number: TR010066

6.2 Environmental Statement Figures

Figure 2.1 Location Plan

APFP Regulation 5(1)(a) Planning Act 2008

Infrastructure Planning (Applications: Prescribed
Forms and Procedure) Regulations 2009

Volume 6

November 2024

Infrastructure Planning

Planning Act 2008

The Infrastructure Planning
(Applications: Prescribed Forms and
Procedure) Regulations 2009

A46 Coventry Junctions (Walsgrave)
Development Consent Order 202[x]

ENVIRONMENTAL STATEMENT FIGURES
Figure 2.1 Location Plan

Regulation Number	Regulation 5(2)(a)
Planning Inspectorate Scheme Reference	TR010066
Application Document Reference	TR010066/APP/6.2
Author	A46 Coventry Junctions (Walsgrave) Project Team, National Highways

Version	Date	Status of Version
Rev 0	November 2024	Application Issue


CONTENTS

1.	Environmental Statement Figure.....	2
----	-------------------------------------	---

1. Environmental Statement Figure

1.1.1. This document contains the following figures:

Figure	Figure Name
2.1	Location Plan

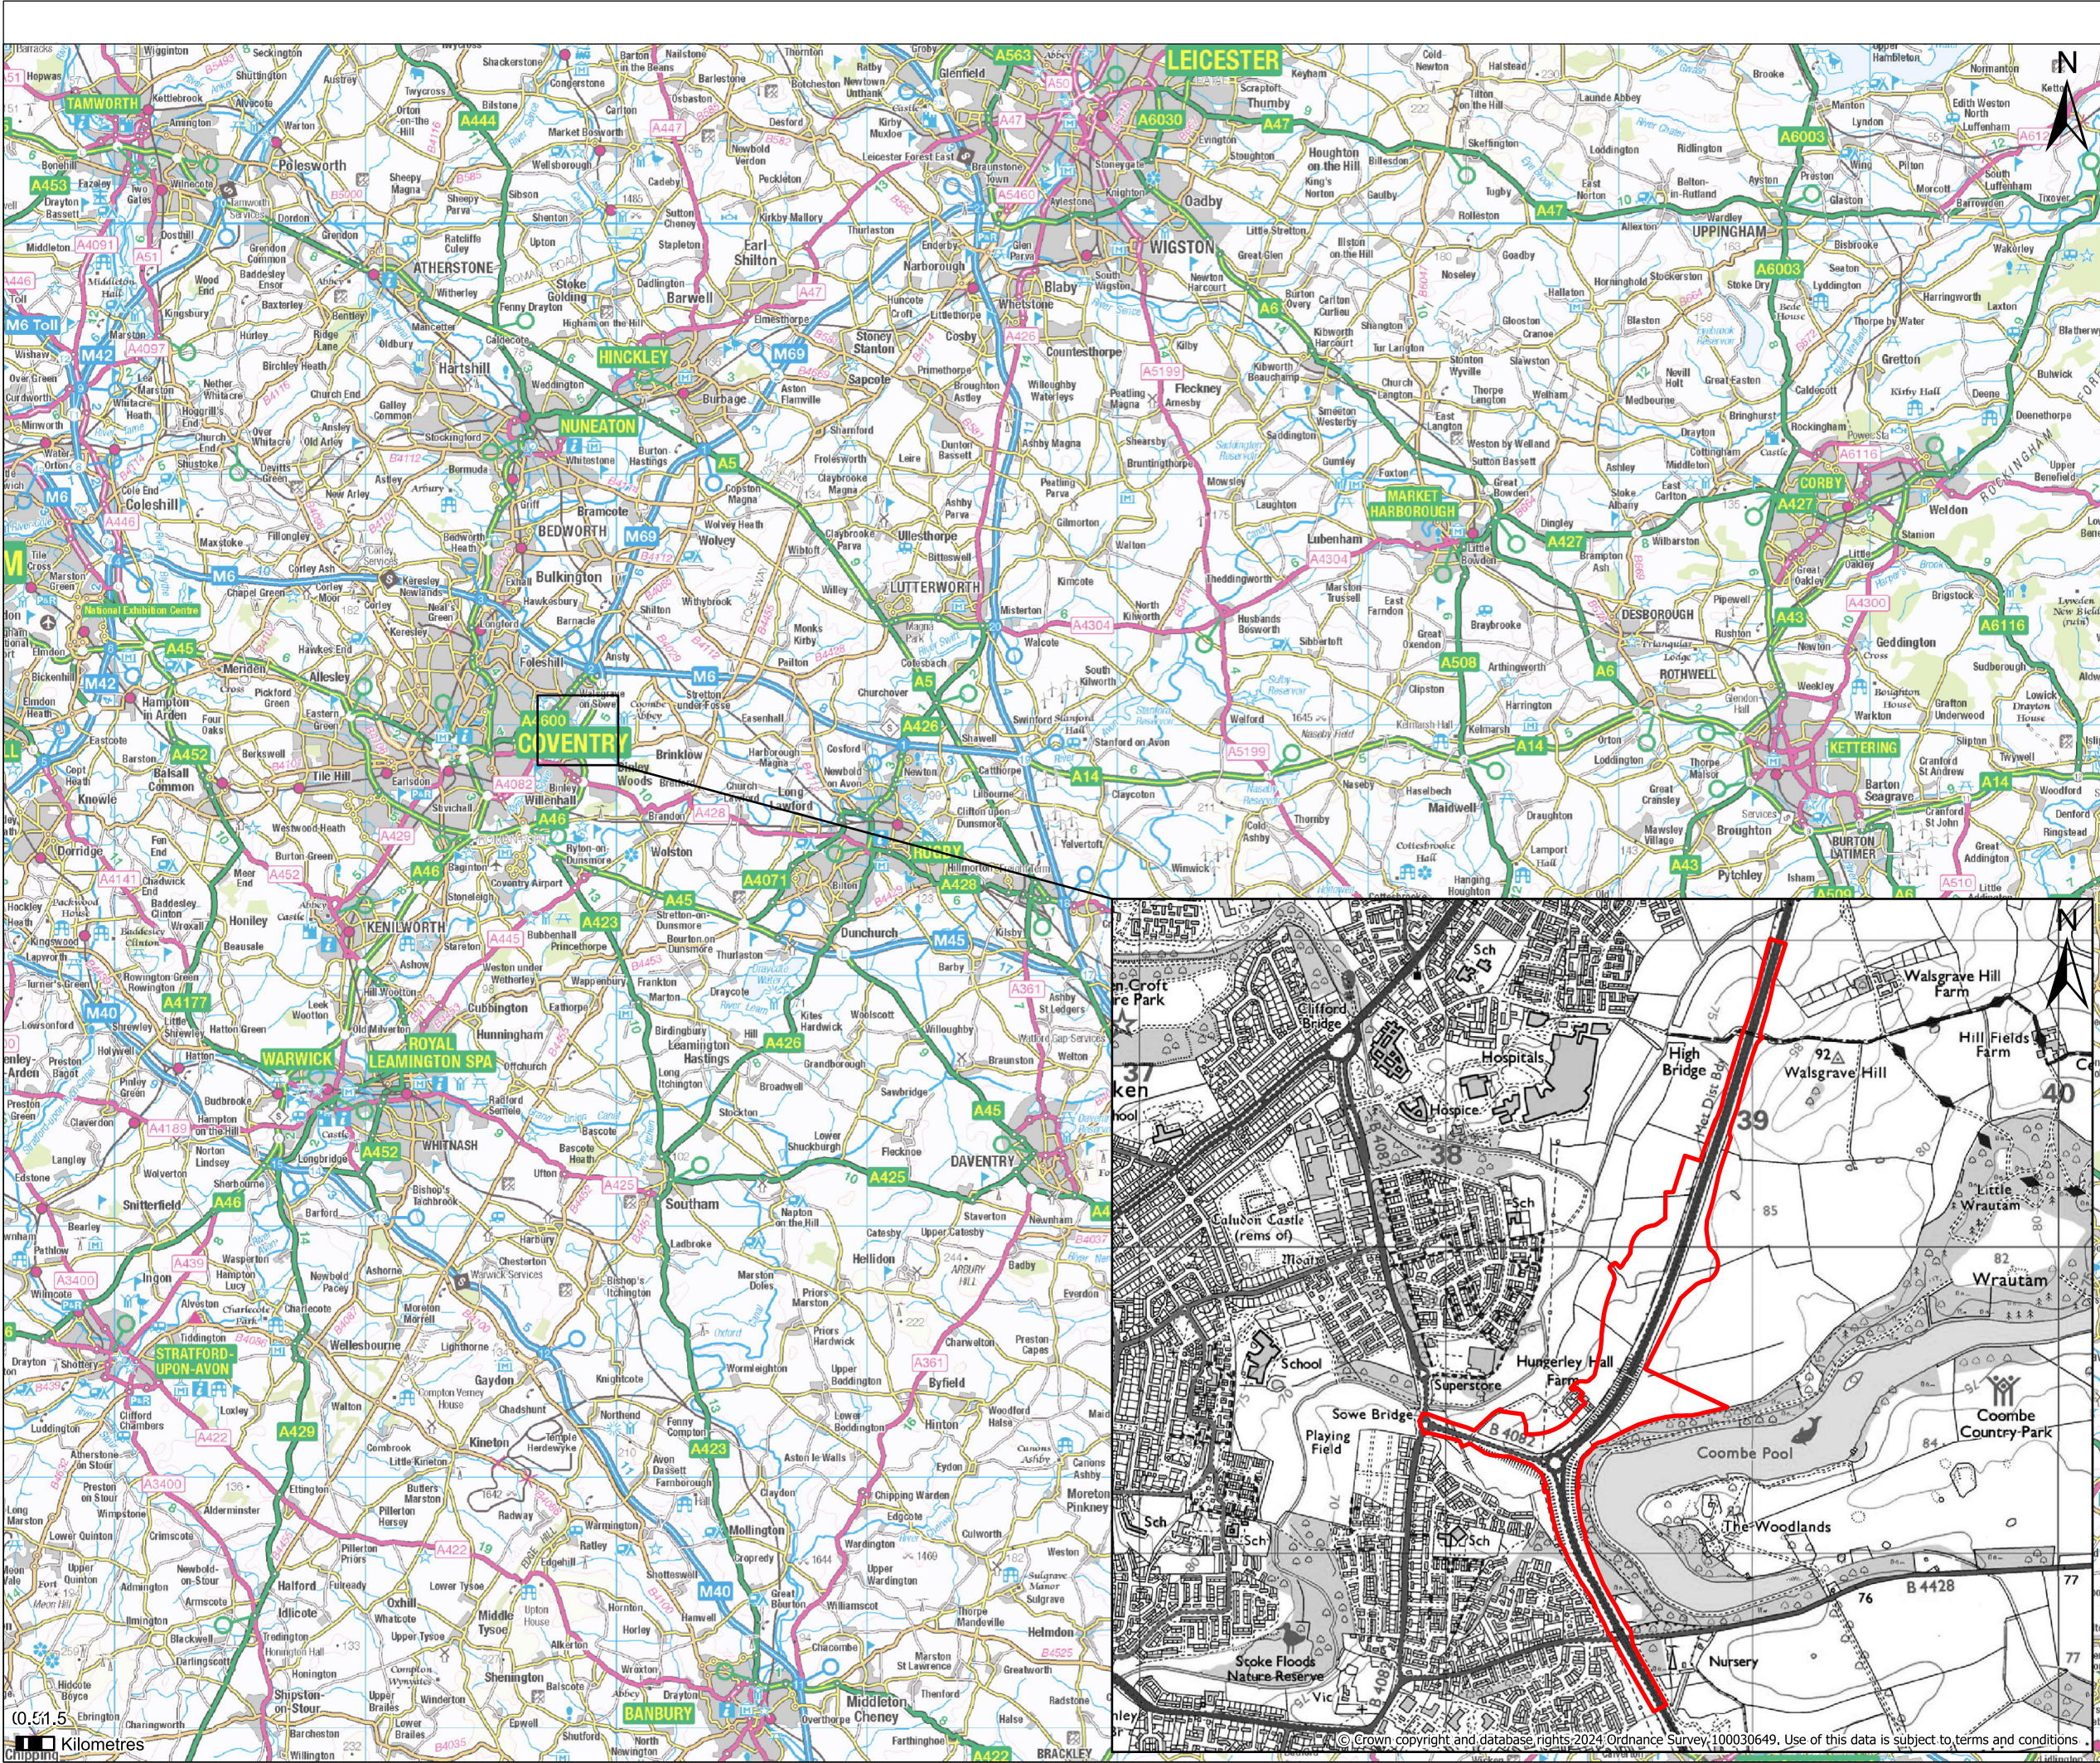

Legend

Order Limits

Contains public sector information licensed under the Open Government Licence v3.0.

P01	05.11.2024	FIRST ISSUE	AC	BM	JS
REV	DATE	REVISION NOTE	ORG	CHKD	APP
Client					

Project Title

A46 COVENTRY JUNCTIONS (WALSGRACE)

Project Stage

DCO APPLICATION

Drawing Title

FIGURE 2.1 - LOCATION PLAN

Suitability

FOR INFORMATION

Sheet Size	Scale	Status	Revision
A3	1:250,000	S2	P01

Drawing Number

HE604820-OIL-EGN-00-DR-LX-30008

© Crown copyright and database rights 2024 Ordnance Survey, 100030649. Use of this data is subject to terms and conditions.