

A46 Coventry Junctions (Walsgrave) Scheme Number: TR010066

6.2 Environmental Statement Figures

Figure 10.1 Regional Plan

APFP Regulation 5(1)(a)

Planning Act 2008

Infrastructure Planning (Applications: Prescribed Forms
and Procedure) Regulations 2009

Volume 6

November 2024

Infrastructure Planning

Planning Act 2008

The Infrastructure Planning
(Applications: Prescribed Forms and
Procedure) Regulations 2009

A46 Coventry Junctions (Walsgrave)
Development Consent Order 202[x]

ENVIRONMENTAL STATEMENT FIGURES
Figure 10.1 Regional Plan

Regulation Number	Regulation 5(2)(a)
Planning Inspectorate Scheme Reference	TR010066
Application Document Reference	TR010066/APP/6.2
Author	A46 Coventry Junctions (Walsgrave) Project Team, National Highways

Version	Date	Status of Version
Rev 0	November 2024	Application Issue


CONTENTS

1.	Environmental Statement Figures	2
----	---------------------------------------	---

1. Environmental Statement Figures

1.1.1. This document contains the following figures:

Figure	Figure Name
10.1	Regional Plan

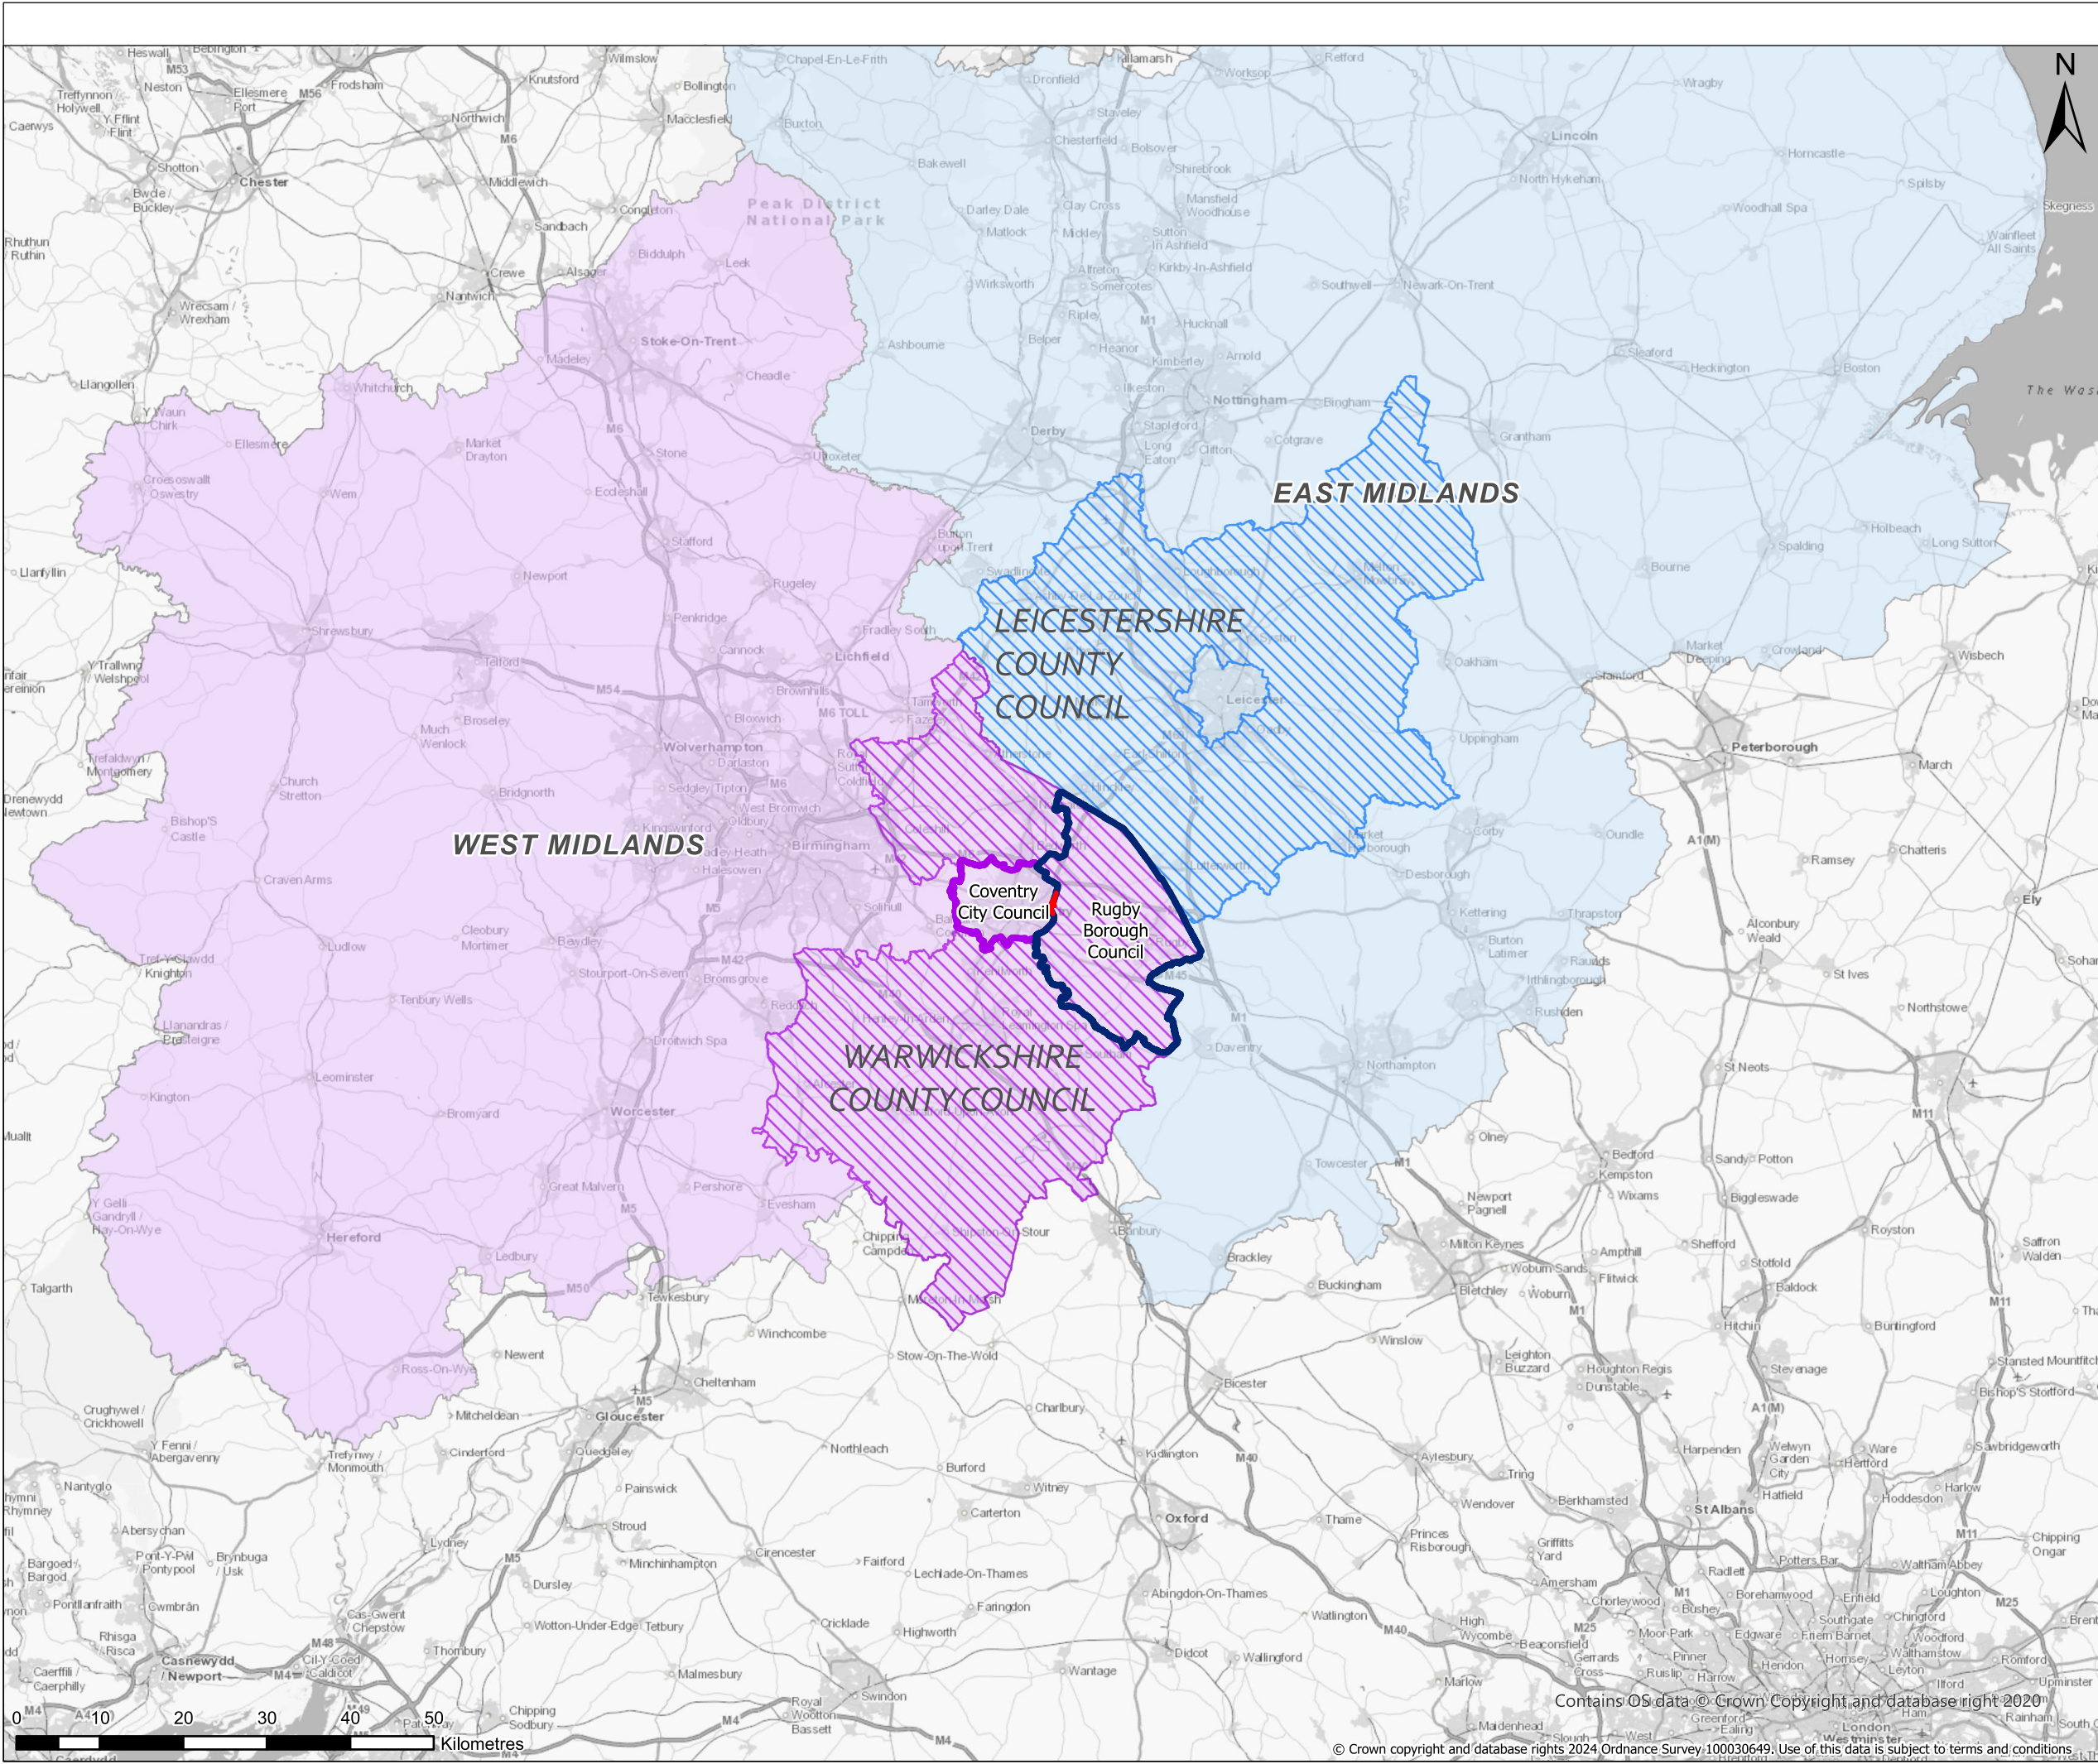

Legend

Order Limits

Local Authority

Coventry City Council

Rugby Borough Council


Leicestershire County Council

Warwickshire County Council

Region

East Midlands Region

West Midlands Region

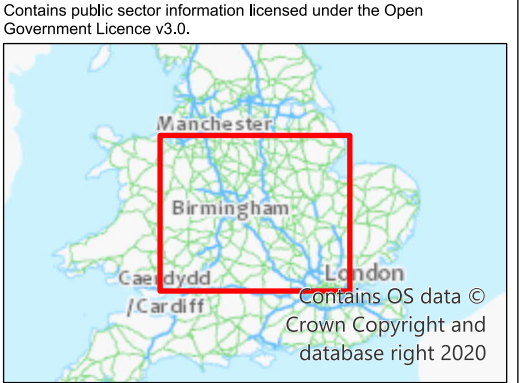

P01	05.11.2024	FIRST ISSUE	AC	BM	JS
REV	DATE	REVISION NOTE	ORG	CHK'D	APP
Client					
national highways					
Project Title					
A46 COVENTRY JUNCTIONS (WALSGRAVE)					
Project Stage					
DCO APPLICATION					
Drawing Title					
FIGURE 10.1 : REGIONAL PLAN					
Suitability					
FOR INFORMATION					
Sheet Size		Scale	Status	Revision	
A3		1:750,000	S2	P01	
Drawing Number					
HE604820-OIL-EMA-00-DR-LX-30003					