

# **A46 Coventry Junctions (Walsgrave) Scheme Number: TR010066**

## **6.2 Environmental Statement Figures Figures 6.1 - 6.4**

APFP Regulation 5(1)(a)

Planning Act 2008

Infrastructure Planning (Applications: Prescribed Forms  
and Procedure) Regulations 2009

Volume 6

November 2024

Infrastructure Planning

Planning Act 2008

**The Infrastructure Planning  
(Applications: Prescribed Forms and  
Procedure) Regulations 2009**

A46 Coventry Junctions (Walsgrave)  
Development Consent Order 202[x]

---

**ENVIRONMENTAL STATEMENT FIGURES**  
**Figures 6.1 - 6.4**

---

<b>Regulation Number</b>	Regulation 5(2)(a)
<b>Planning Inspectorate Scheme Reference</b>	TR010066
<b>Application Document Reference</b>	TR010066/APP/6.2
<b>Author</b>	A46 Coventry Junctions (Walsgrave) Project Team, National Highways

<b>Version</b>	<b>Date</b>	<b>Status of Version</b>
Rev 0	November 2024	Application Issue

---

## CONTENTS


1.	Environmental Statement Figures .....	2
----	---------------------------------------	---

# 1. Environmental Statement Figures

1.1.1. This document contains the following figures:

Figure	Figure Name
6.1	Designated Heritage Assets
6.2	Non-Designated Heritage Assets
6.3	Heritage Events
6.4	Historic Building Recording – Location Plan



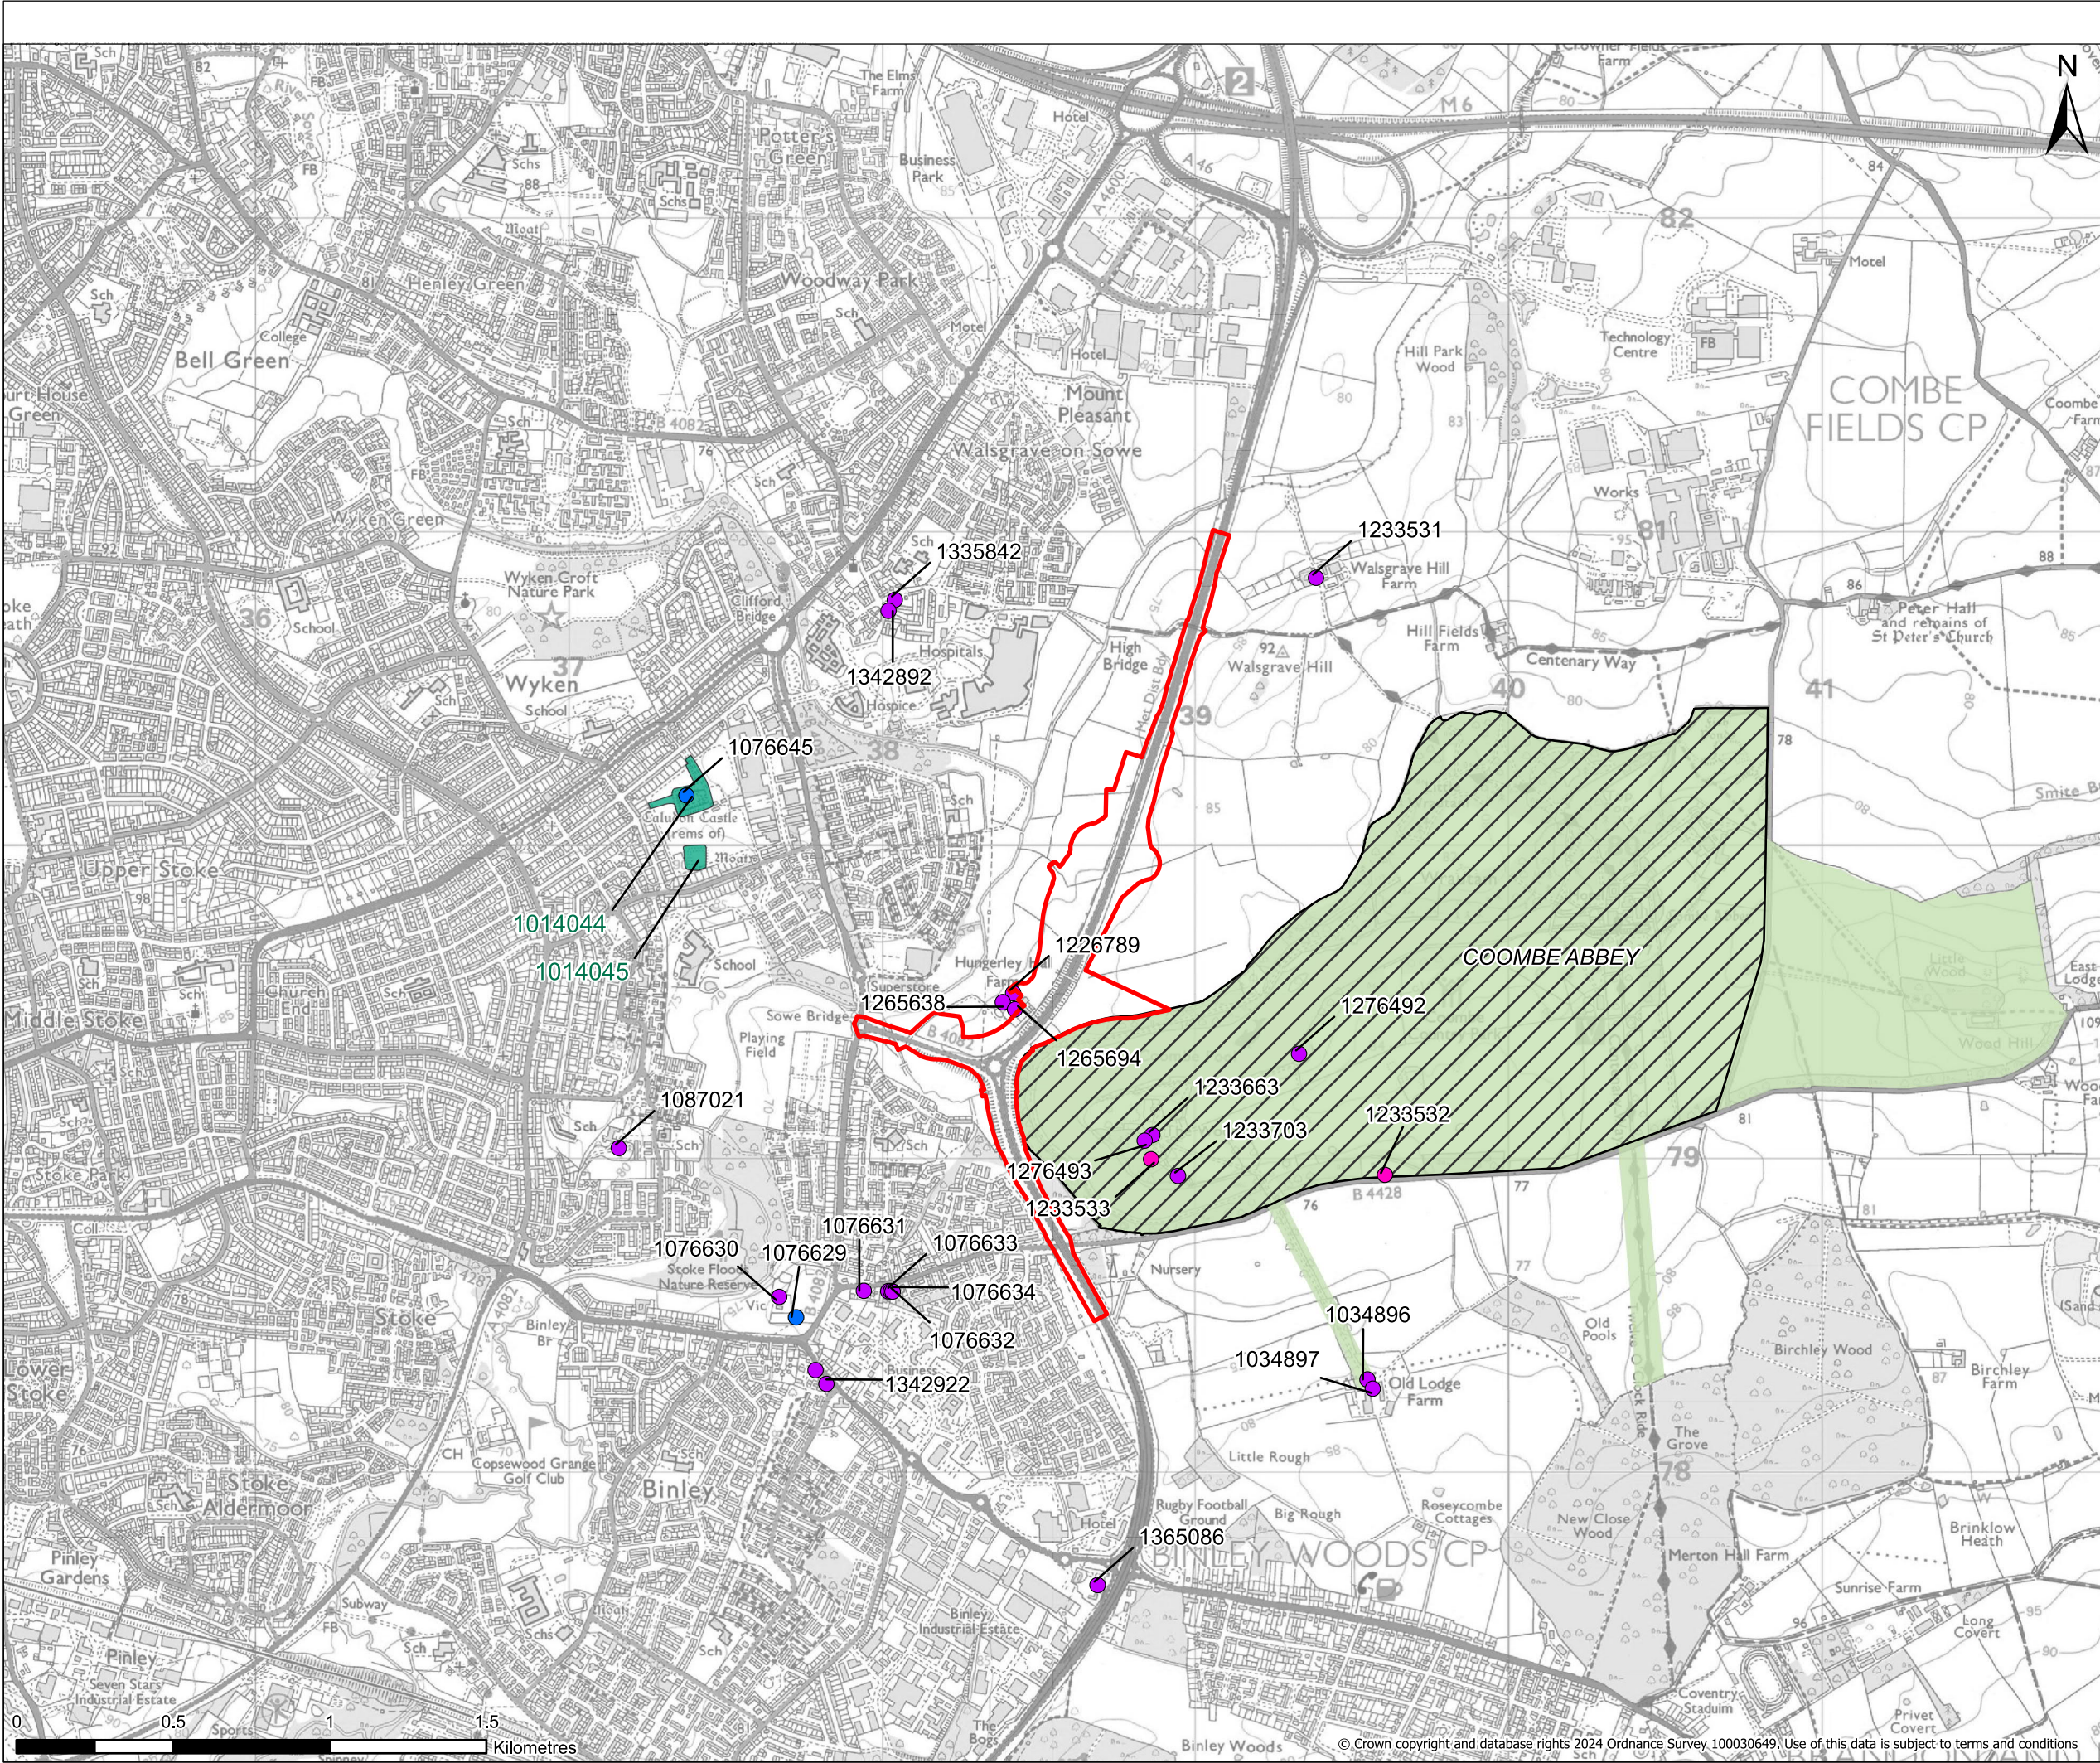

**Legend**

- Order Limits
- Scheduled Monument
- Coombe Abbey Conservation Area
- Registered Park and Garden

**Listed Buildings - Grade**

- I
- II\*
- II


NOTE : All reference numbers referenced as "NHLE" in text

Contains public sector information licensed under the Open Government Licence v3.0.  
Contains, or is based on, information supplied by © Historic England 2024.

P01	05.11.2024	FIRST ISSUE	AC	BM	JS
REV	DATE	REVISION NOTE	ORG	CHKD	APP
Client					
Project Title					
A46 COVENTRY JUNCTIONS (WALSGRABE)					
Project Stage					
DCO APPLICATION					
Drawing Title					
FIGURE 6.1 : DESIGNATED HERITAGE ASSETS					
Suitability					
FOR INFORMATION					
Sheet Size	Scale	Status	Revision		
A3	1:20,000	S2	P01		
Drawing Number					
HE604820-OIL-EHR-00-DR-LH-31001					

© Crown copyright and database rights 2024 Ordnance Survey 100030649. Use of this data is subject to terms and conditions




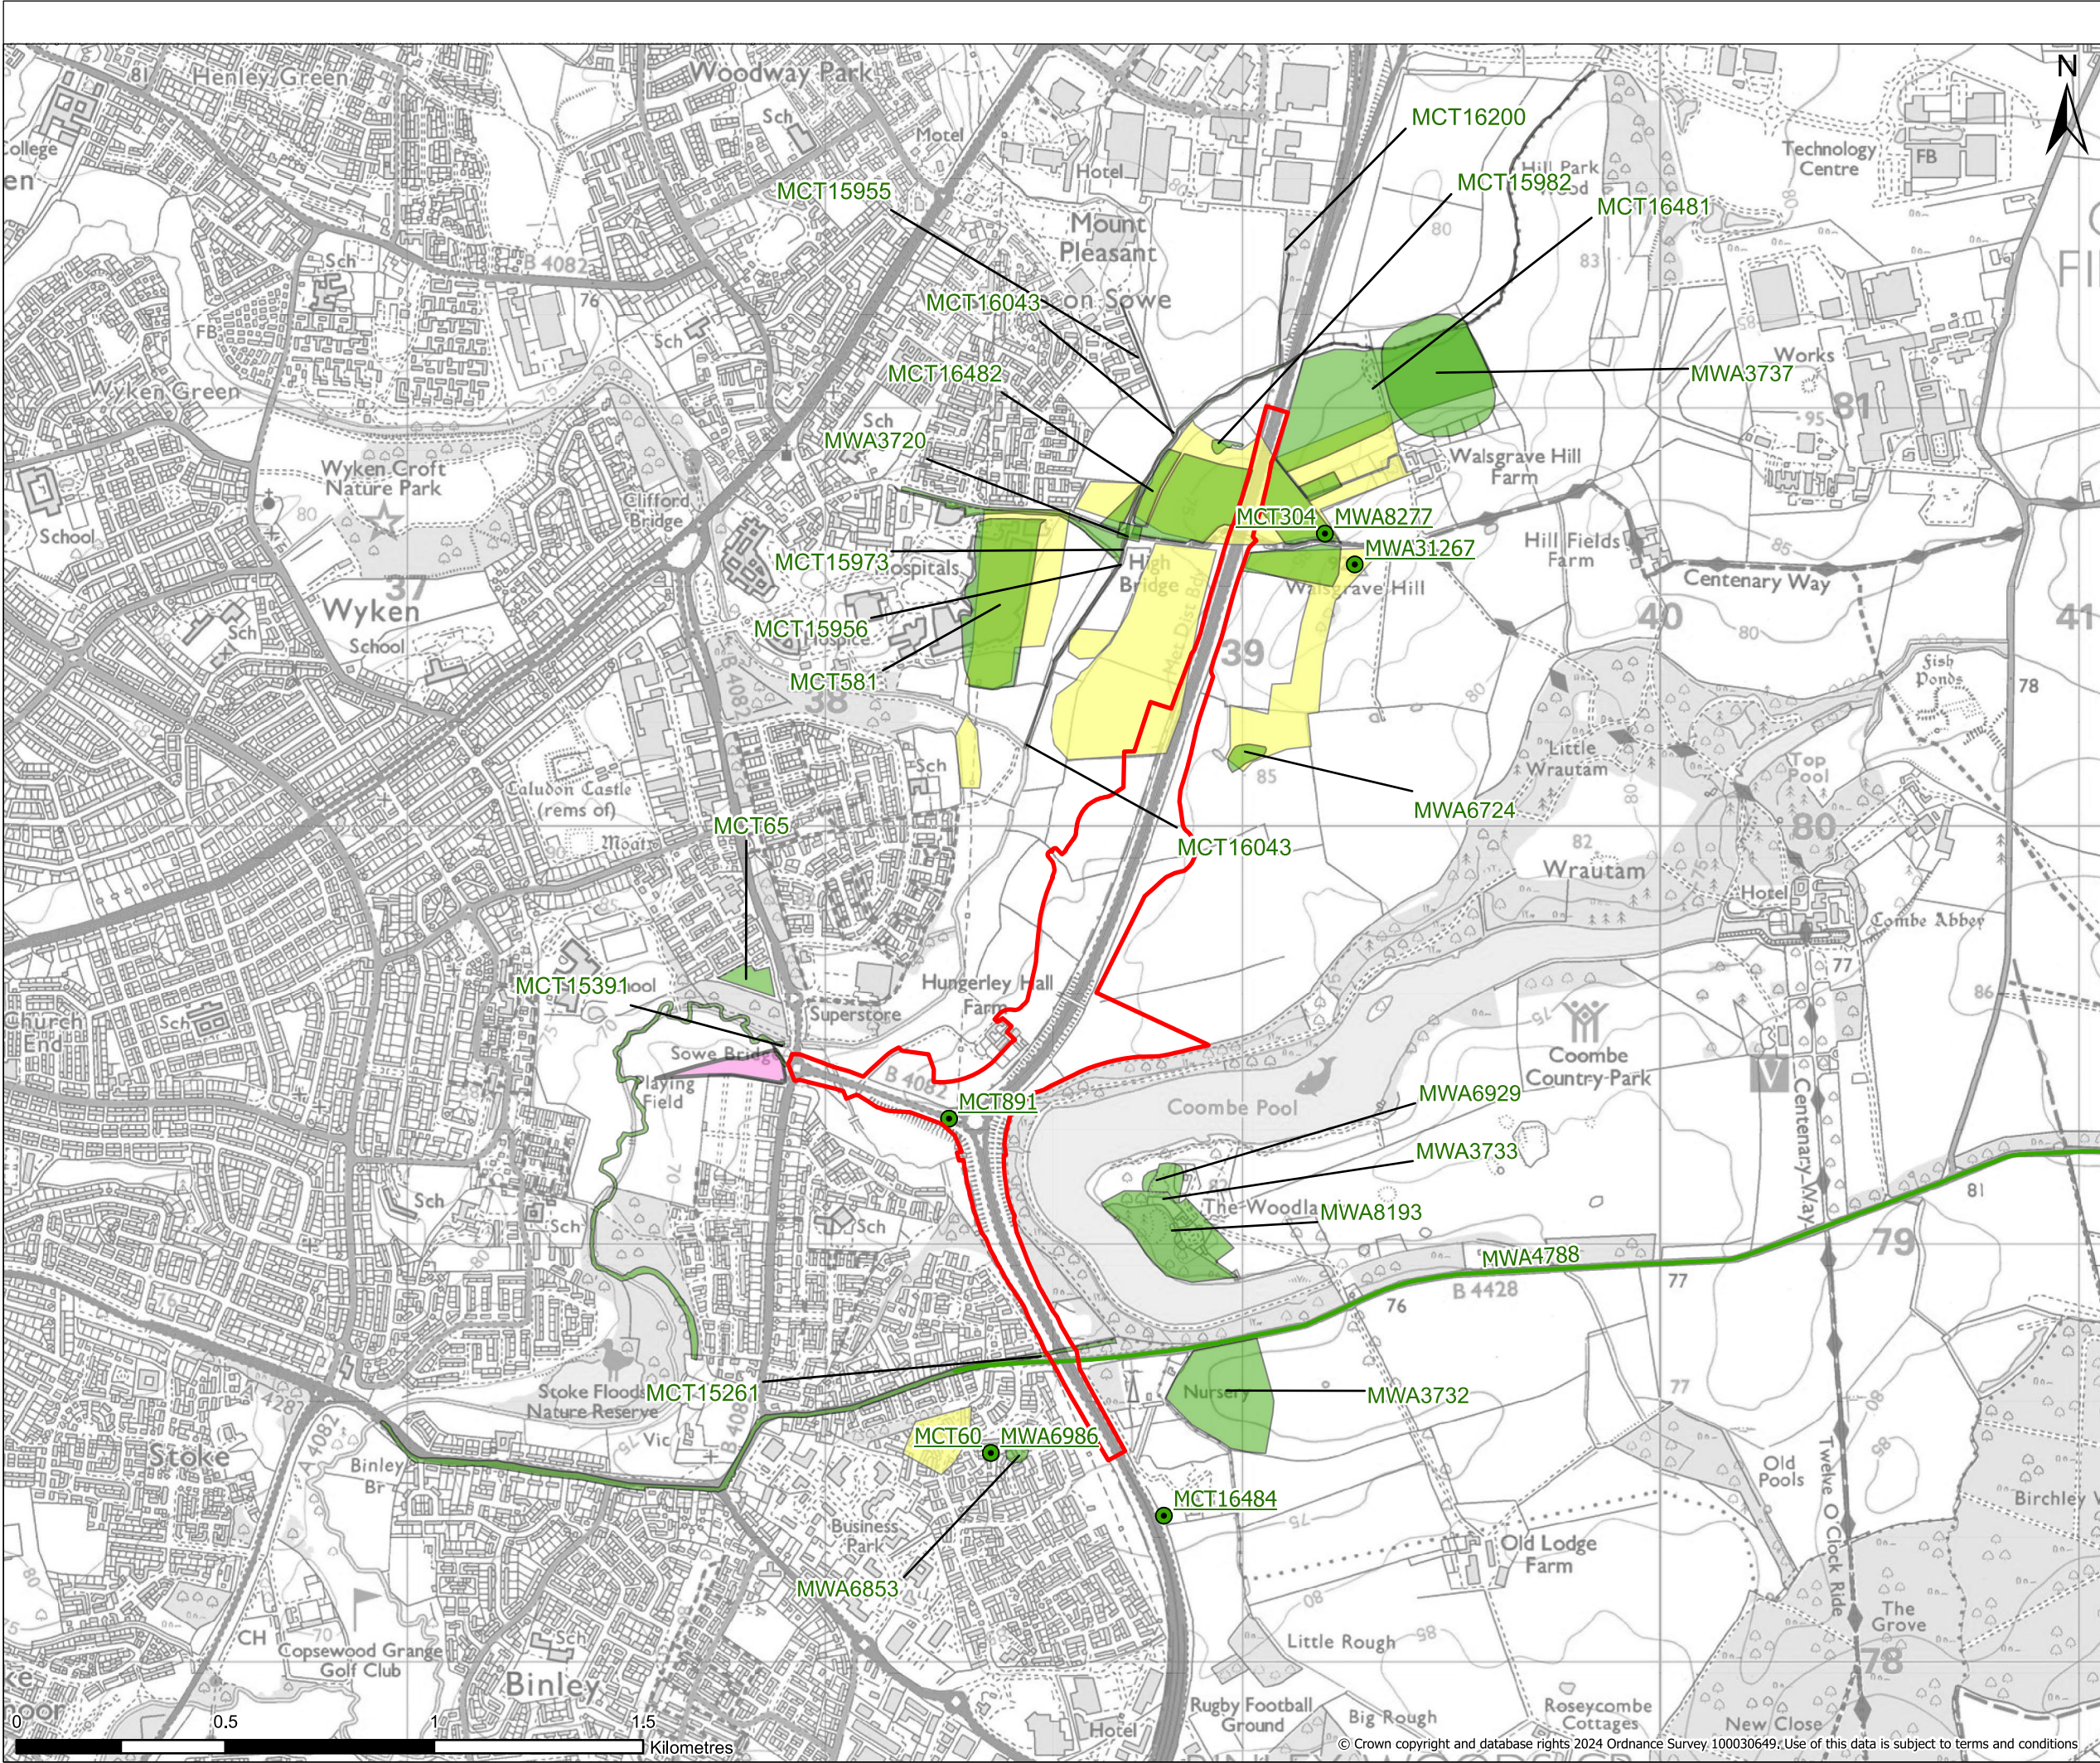


**Legend**


- Order Limits
- Warwickshire Ridge and Furrow
- Coventry Archaeological Constraints Area
- Non-Designated Heritage Asset

Contains public sector information licensed under the Open Government Licence v3.0.  
Contains, or is based on, information supplied by © Historic England 2024.  
Contains, or is based on, information supplied by Coventry HER  
Contains, or is based on, information supplied by Warwickshire HER

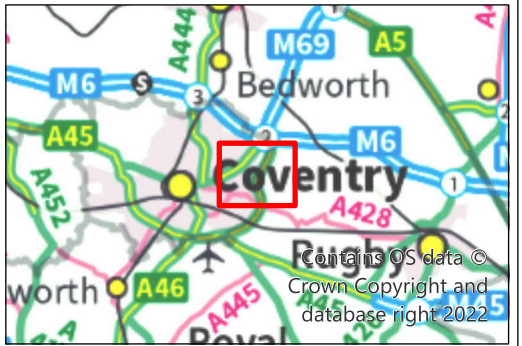

P01	05.11.2024	FIRST ISSUE	AC	BM	JS
REV	DATE	REVISION NOTE	ORG	CHK'D	APP
Client					
<div>national highways</div>					
Project Title					
A46 COVENTRY JUNCTIONS (WALSGRAVE)					
Project Stage					
DCO APPLICATION					
Drawing Title					
FIGURE 6.2 : NON-DESIGNATED HERITAGE ASSETS					
Suitability					
FOR INFORMATION					
Sheet Size	Scale	Status	Revision		
A3	1:15,000	S2	P01		
Drawing Number					
HE604820-OIL-EHR-00-DR-LH-31002					




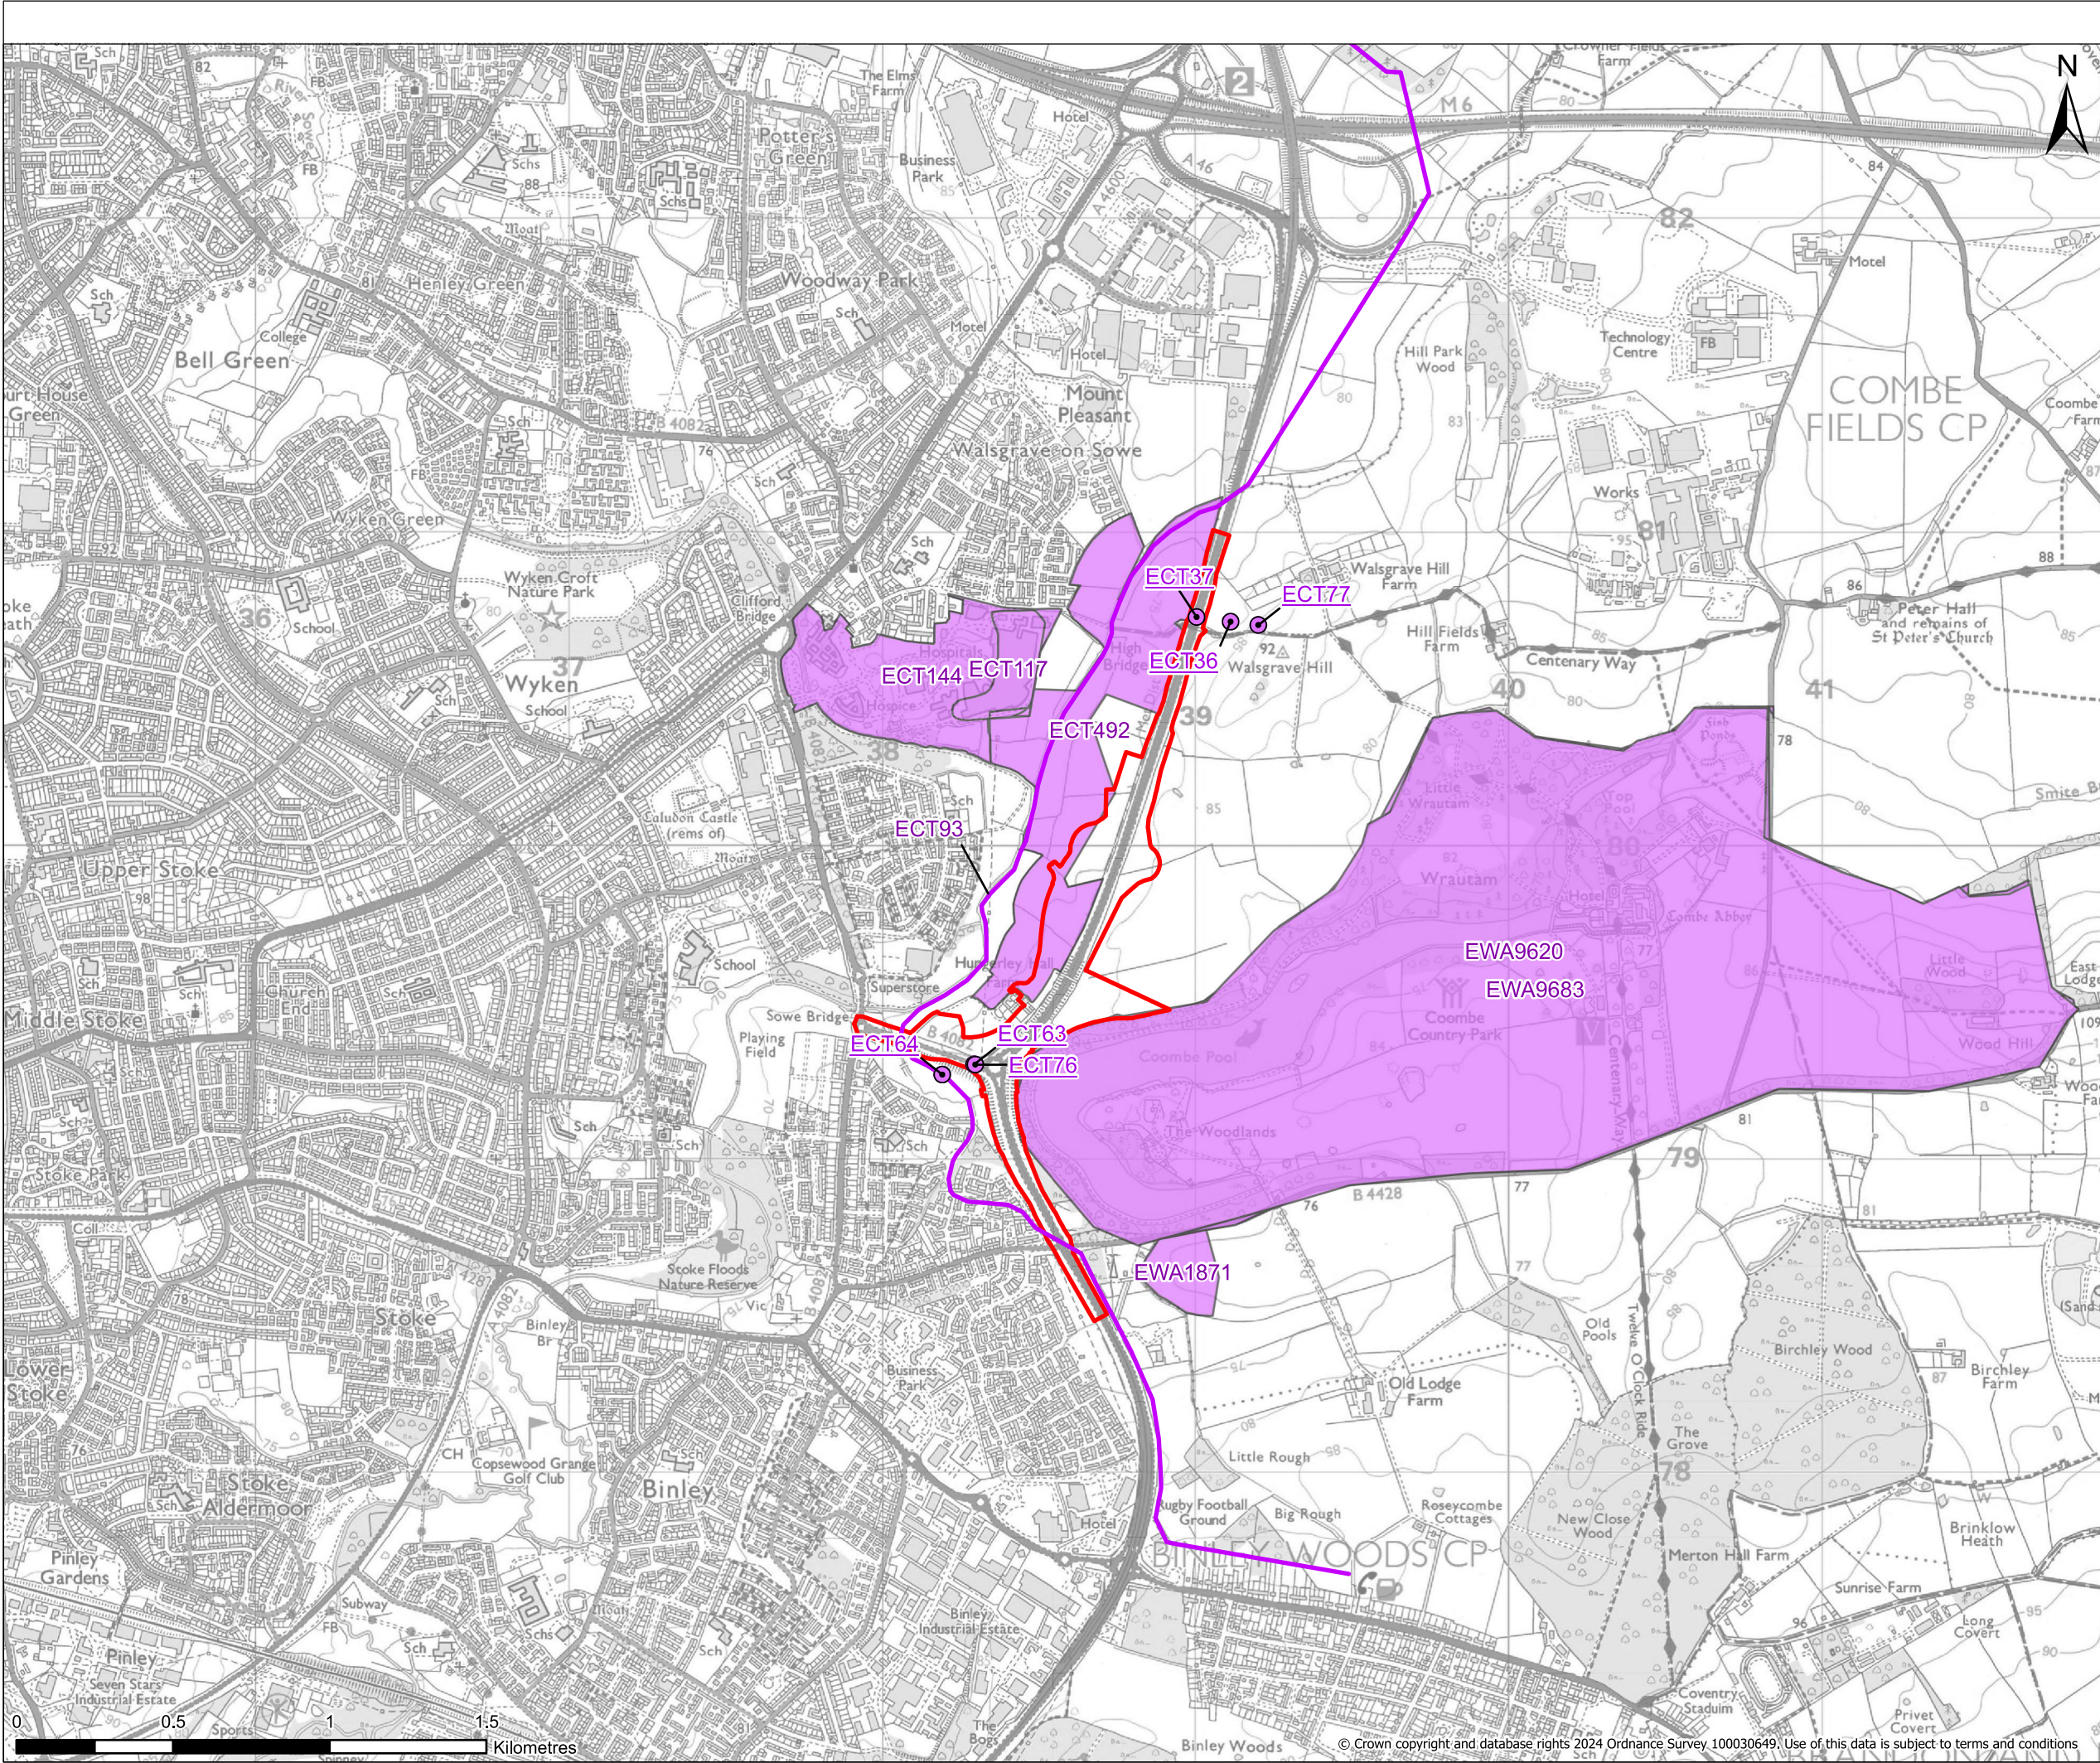


**Legend**


- Order Limits
- Events (Area)
- Events (Linear)
- Events (Point)

Contains public sector information licensed under the Open Government Licence v3.0.  
Contains, or is based on, information supplied by the Environment Agency.  
Contains, or is based on, information supplied by Natural England.  
© Historic England 2024.  
Contains, or is based on, information supplied by Coventry HER  
Contains, or is based on, information supplied by Warwickshire HER

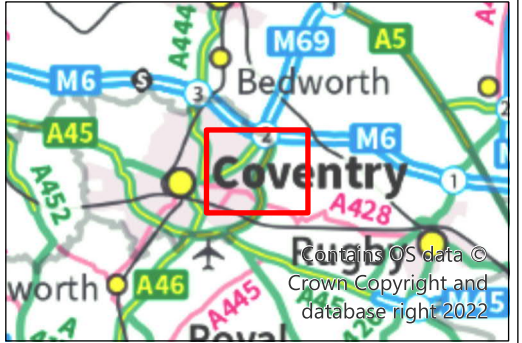


P01	05.11.2024	FIRST ISSUE	AC	BM	JS
REV	DATE	REVISION NOTE	ORG	CHK'D	APP
Client					
<div>national highways</div>					
Project Title					
A46 COVENTRY JUNCTIONS (WALSGRAVE)					
Project Stage					
DCO APPLICATION					
Drawing Title					
FIGURE 6.3 : HERITAGE EVENTS					
Suitability					
FOR INFORMATION					
Sheet Size	Scale	Status	Revision		
A3	1:20,000	S2	P01		
Drawing Number HE604820-OIL-EHR-00-DR-LH-31003					



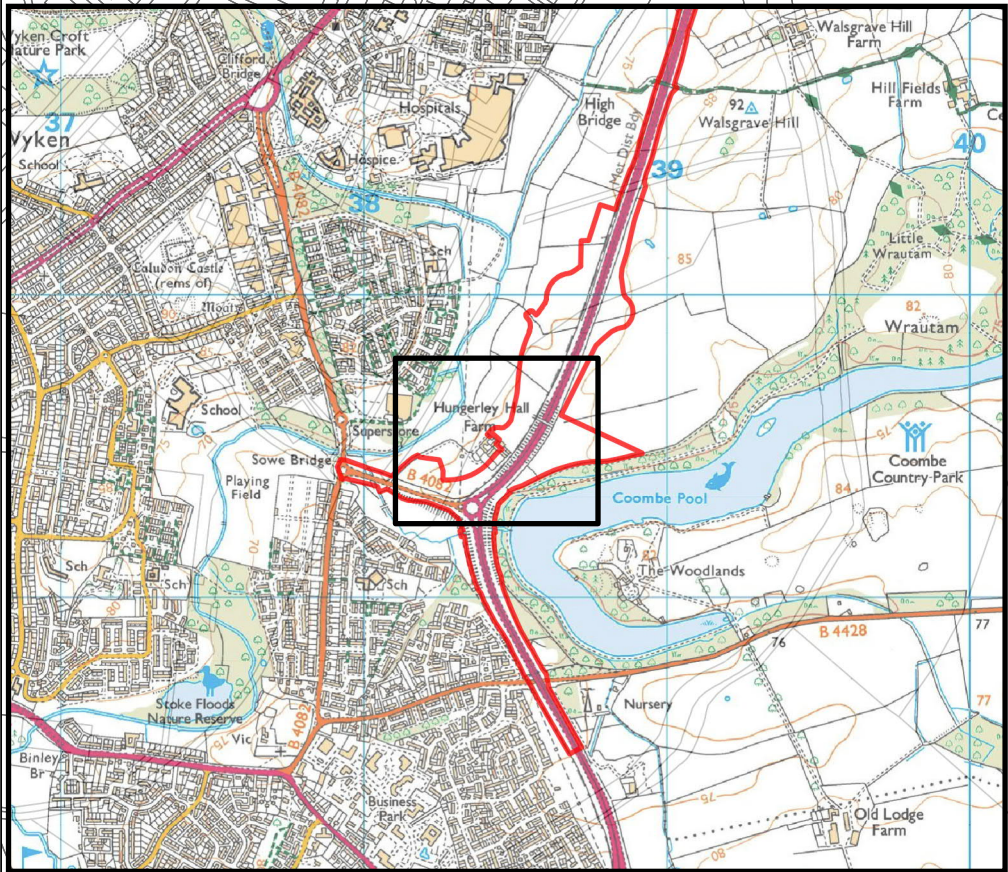

- Legend**
- Order Limits
  - Listed wall to be recorded

Contains public sector information licensed under the Open Government Licence v3.0.

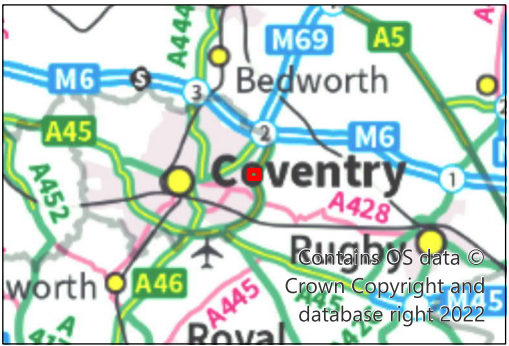

P01	05.11.2024	FIRST ISSUE	AC	BM	JS
REV	DATE	REVISION NOTE	ORG	CHKD	APP

Client



Project Title  
A46 COVENTRY JUNCTIONS (WALSGRAVE)

Project Stage  
DCO APPLICATION

Drawing Title  
FIGURE 6.4 : HISTORIC BUILDING  
RECORDING - LOCATION PLAN

Suitability  
FOR INFORMATION

Sheet Size	Scale	Status	Revision
A3	1:2,000	S2	P01

Drawing Number  
HE604820-OIL-EHR-00-DR-LH-31004

