

A46 Coventry Junctions (Walsgrave)

Scheme Number: TR010066

6.2 Environmental Statement Figures

Figures 8.1 - 8.3

APFP Regulation 5(1)(a)

Planning Act 2008

Infrastructure Planning (Applications: Prescribed
Forms and Procedure) Regulations
2009

Volume 6

November 2024

Infrastructure Planning

Planning Act 2008

**The Infrastructure Planning
(Applications: Prescribed Forms and
Procedure) Regulations 2009**

A46 Coventry Junctions (Walsgrave)
Development Consent Order 202[x]

ENVIRONMENTAL STATEMENT FIGURES
Figures 8.1 - 8.3

Regulation Number	Regulation 5(2)(a)
Planning Inspectorate Scheme Reference	TR010066
Application Document Reference	TR010066/APP/6.2
Author	A46 Coventry Junctions (Walsgrave) Project Team, National Highways

Version	Date	Status of Version
Rev 0	November 2024	Application Issue


CONTENTS

1.	Environmental Statement Figures	2
----	---------------------------------------	---

1. Environmental Statement Figures

1.1.1. This document contains the following figures:

Figure	Figure Name
8.1	Designated Sites, Priority Habitats, Ancient Woodland and Veteran Trees
8.2	Ecological Constraints
8.2	Proposed Construction Mitigation Noise Barrier - December 2026 Daytime

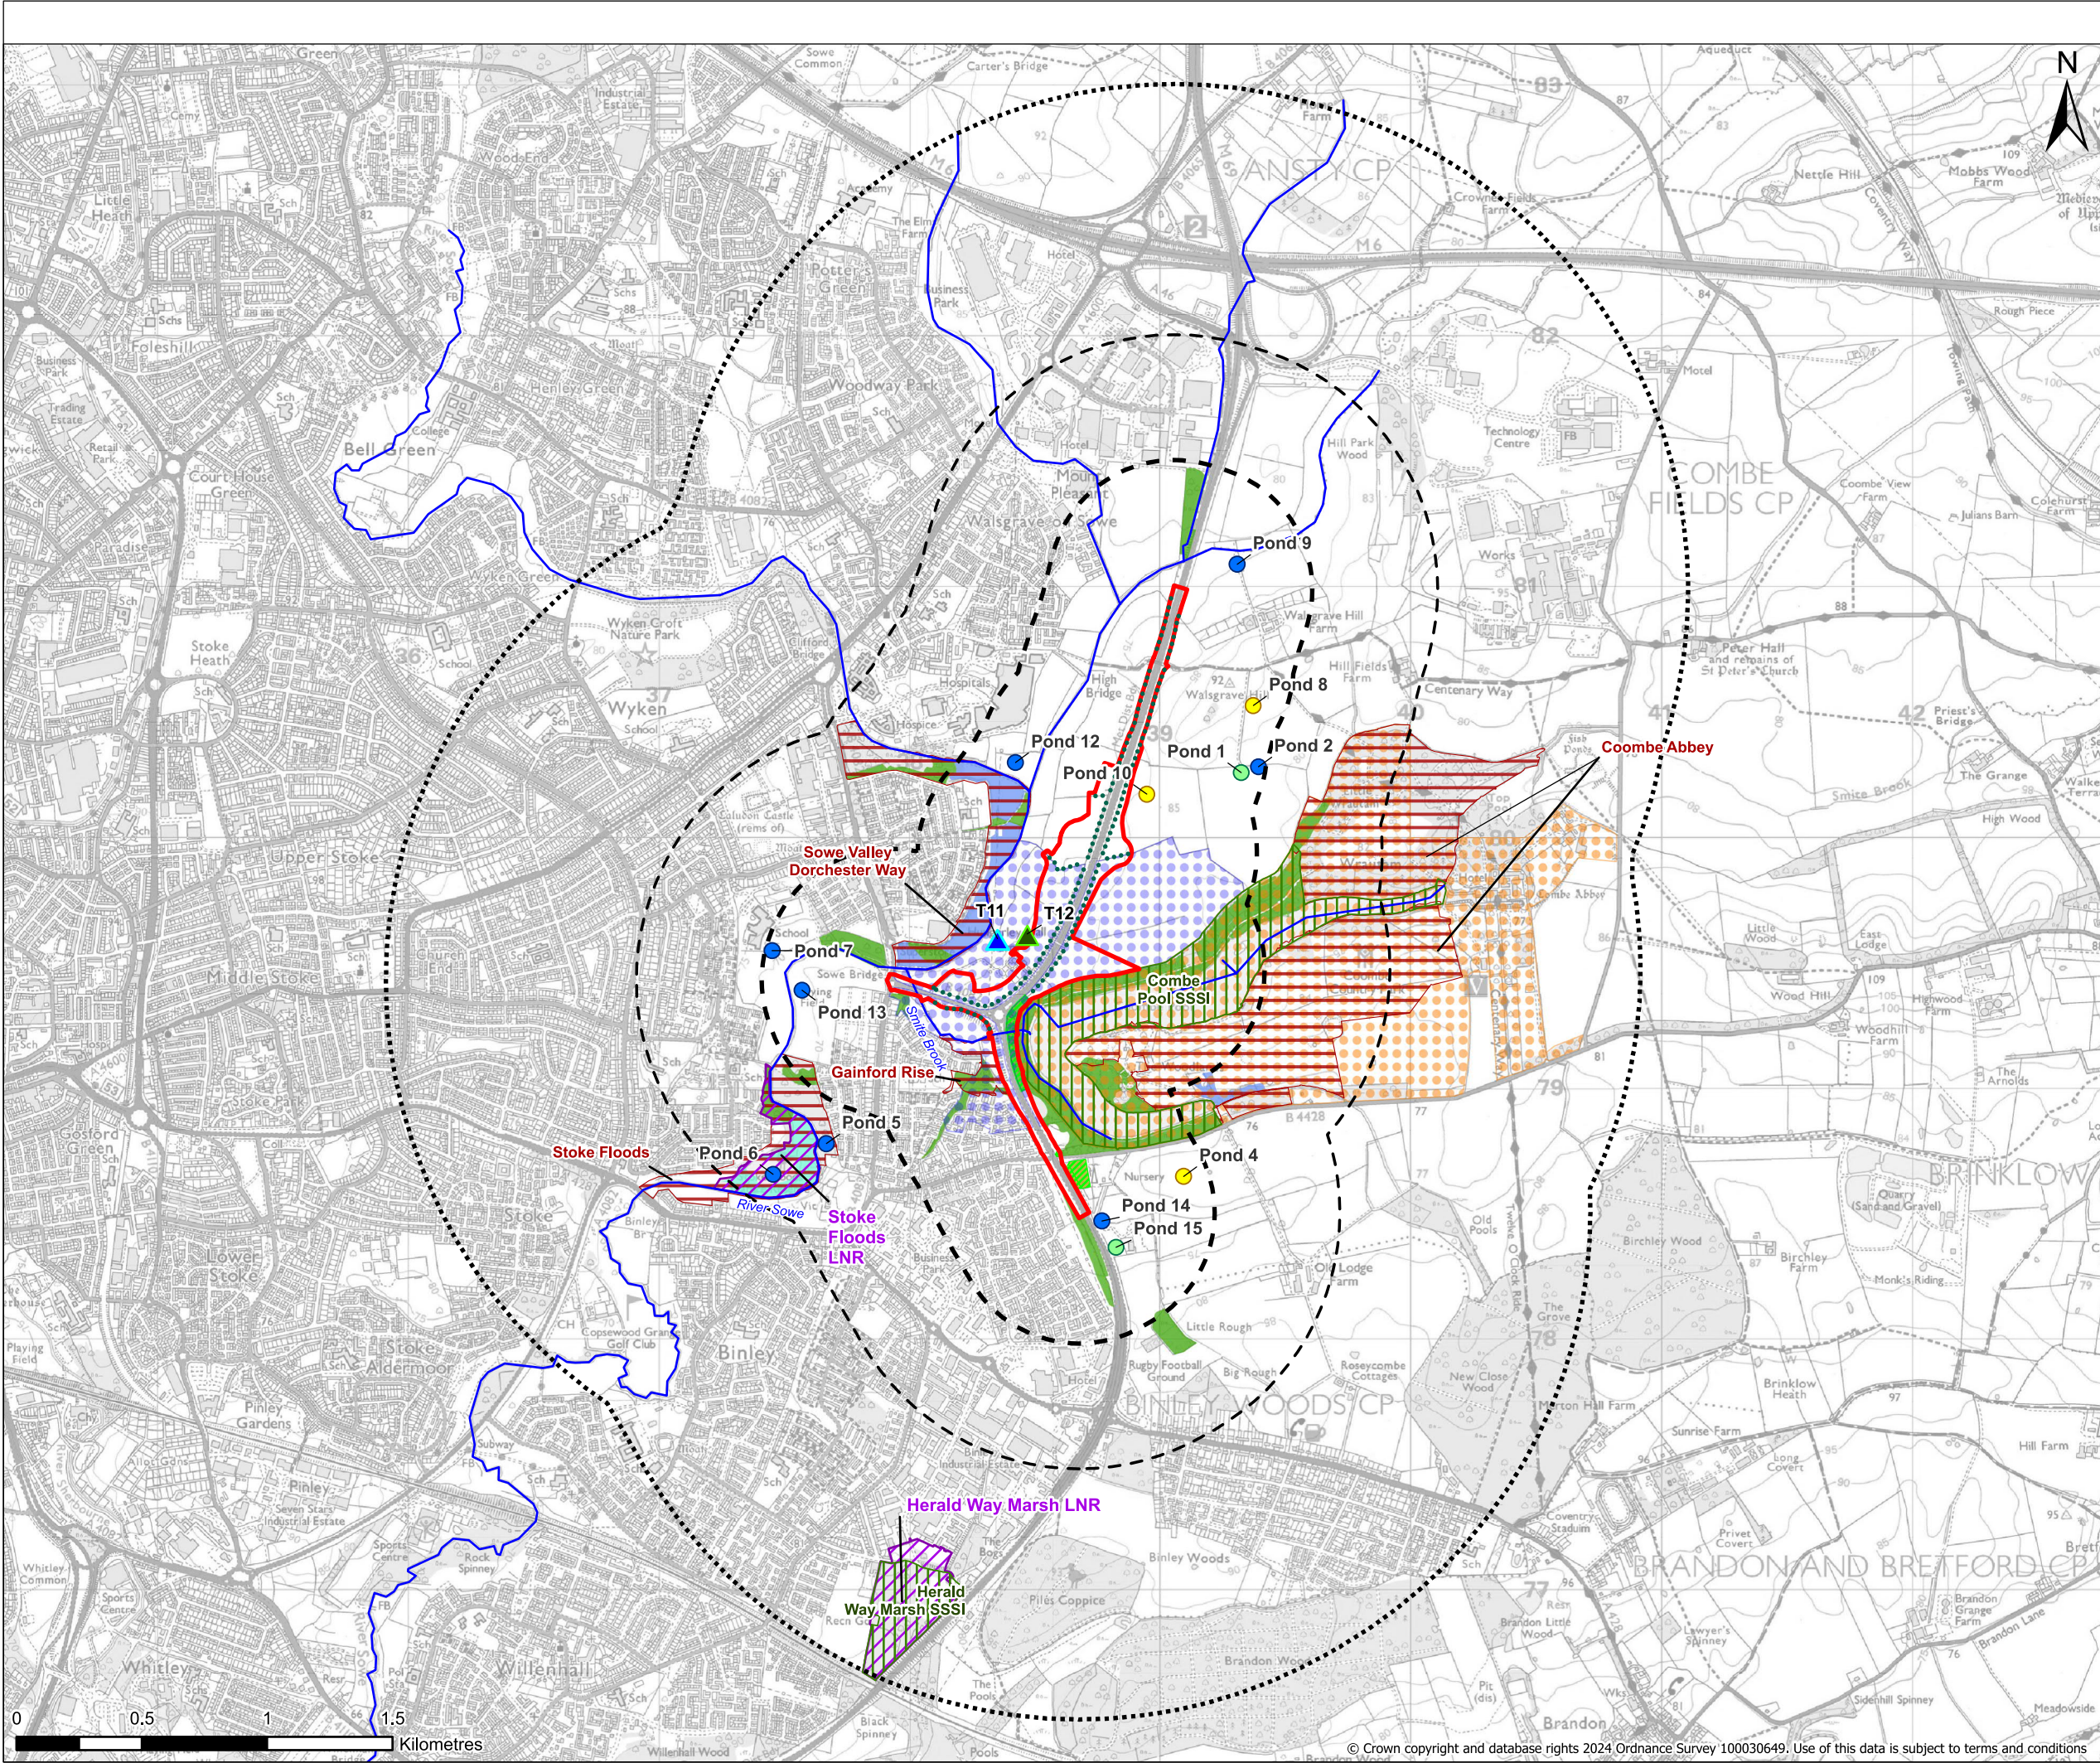

Legend

Order Limits

Order Limits - 500m Buffer

Order Limits - 1km Buffer

Order Limits - 2km Buffer

Veteran tree

Tree beginning to veteranise

Ponds

Confirmed priority habitat pond

Pond dry

Other ponds

Designated sites

Local Nature Reserve (LNR)

Local Wildlife Site

Sites of Special Scientific Interest (SSSI)

Ecosites

Coombe Abbey Pool (part SSSI)

Hungerly Hall Farm

Priority Habitats

Coastal and floodplain grazing marsh

Deciduous woodland


Lowland fens


Traditional orchard


Native hedgerow

Confirmed not priority following ecological survey

NOTE - Coombe is also spelt as Combe in some databases. For consistency, the spelling of Coombe has been used

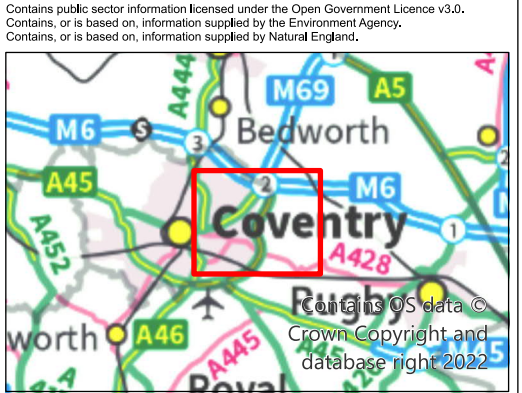

P02	11.11.2024	MINOR UPDATES	AC	BM	JS
REV	DATE	REVISION NOTE	ORG	CHKD	APP
Client					
<div>national highways</div>					
Project Title					
A46 COVENTRY JUNCTIONS (WALSGRAVE)					
Project Stage					
DCO APPLICATION					
Drawing Title					
FIGURE 8.1: DESIGNATED SITES, PRIORITY HABITATS AND VETERAN TREES					
Suitability					
FOR INFORMATION					
Sheet Size	Scale	Status	Revision		
A3	1:25,000	S2	P02		
Drawing Number					
HE604820-OIL-EBD-00-DR-LB-30056					

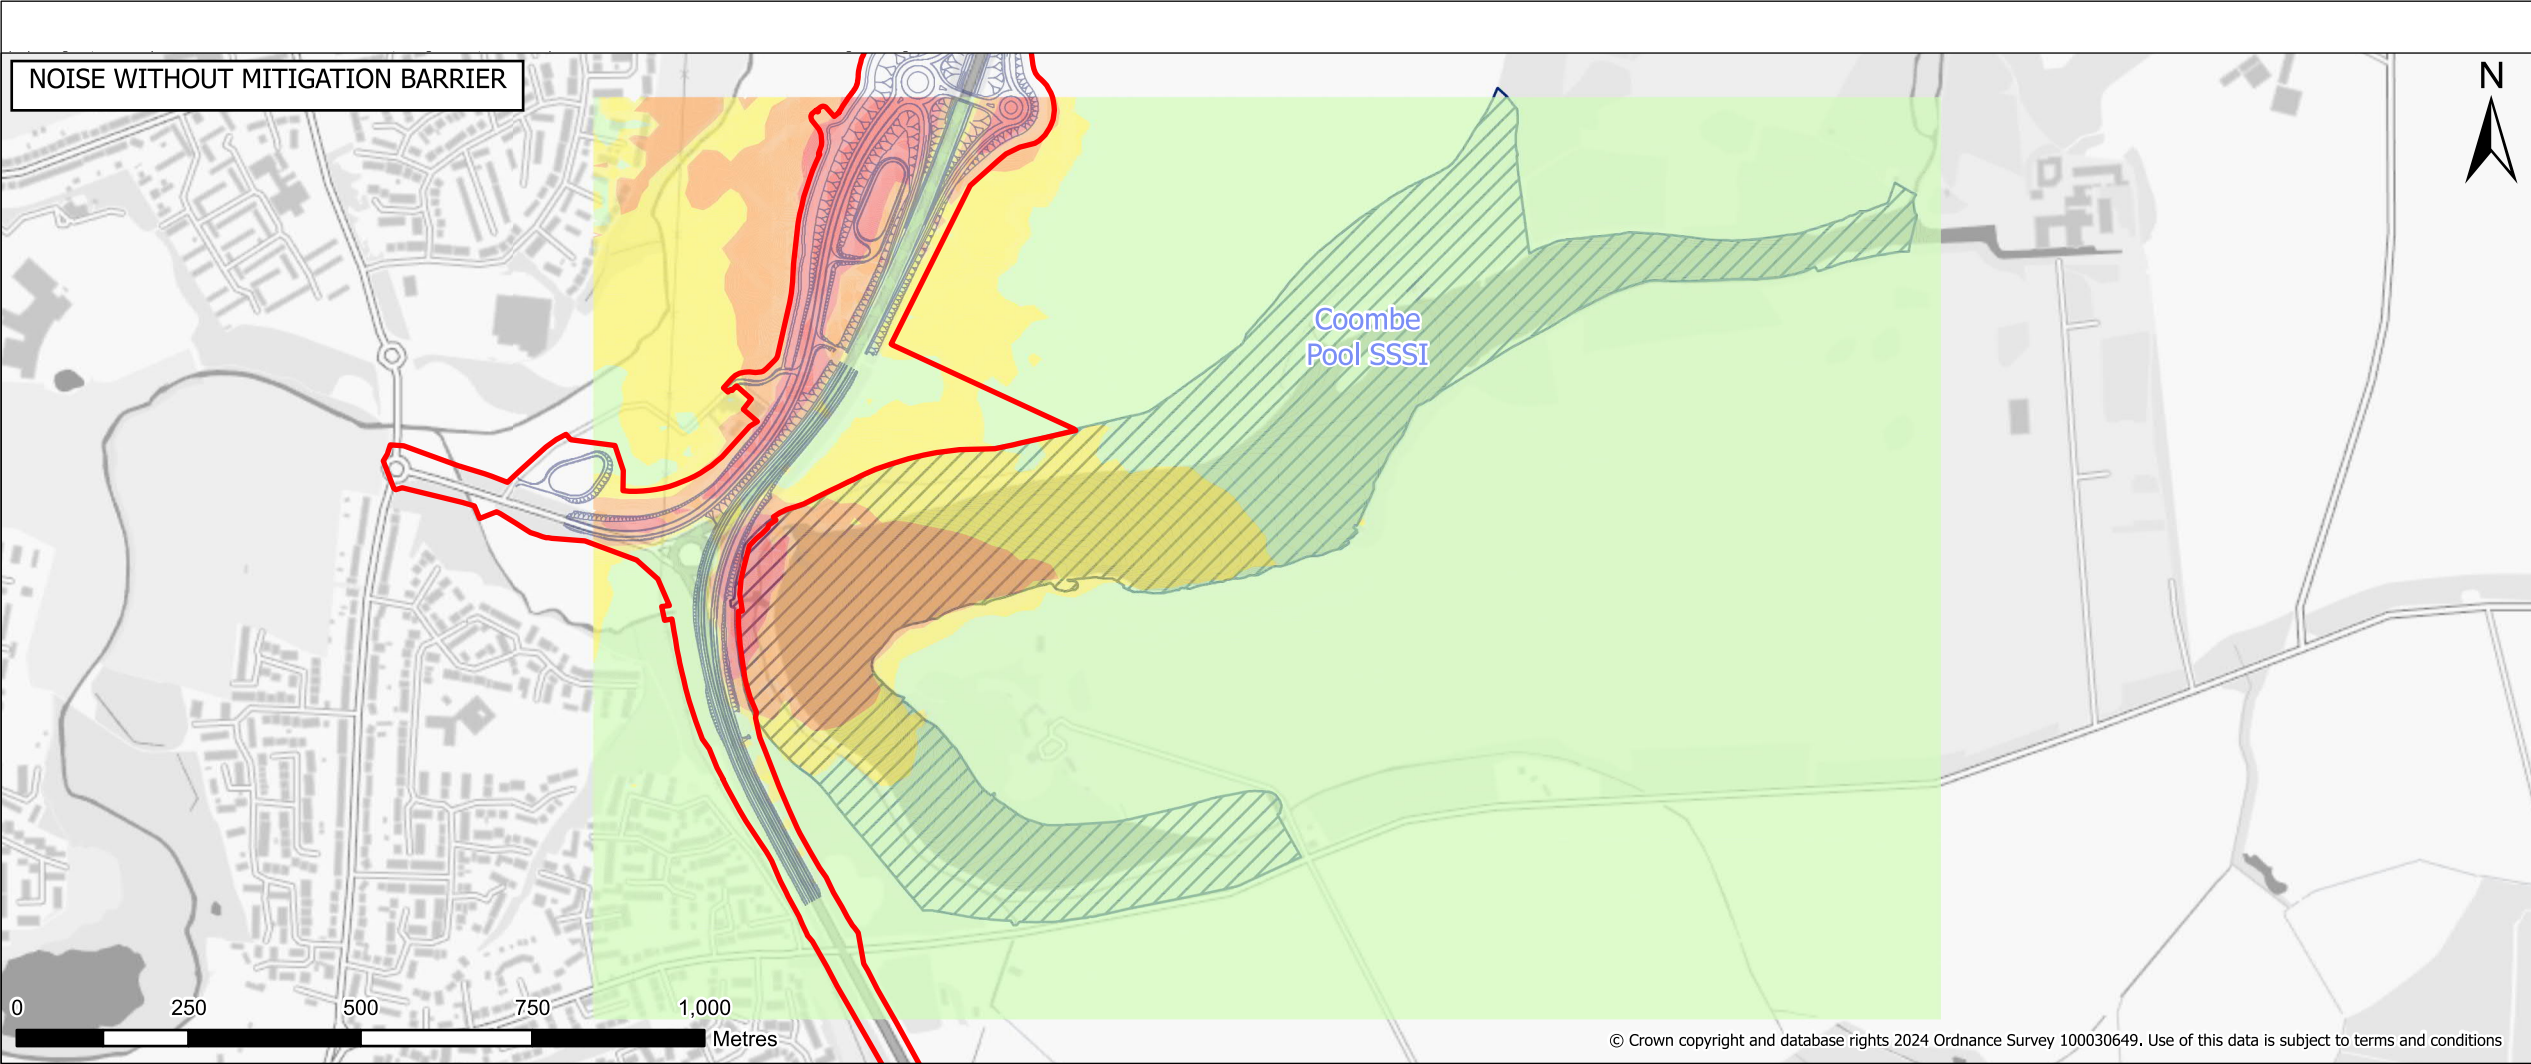


Legend

- Order Limits
- Scheme Design
- Barrier Alignment
- Coombe Pool SSSI

Noise Difference

- ND <= -5.0 dB
- 5.0 < ND <= -3.0 dB
- 3.0 < ND <= 0 dB
- 0 < ND <= 3.0 dB
- 3.0 < ND <= 5.0 dB
- 5.0 < ND <= 10.0 dB
- 10.0 < ND dB

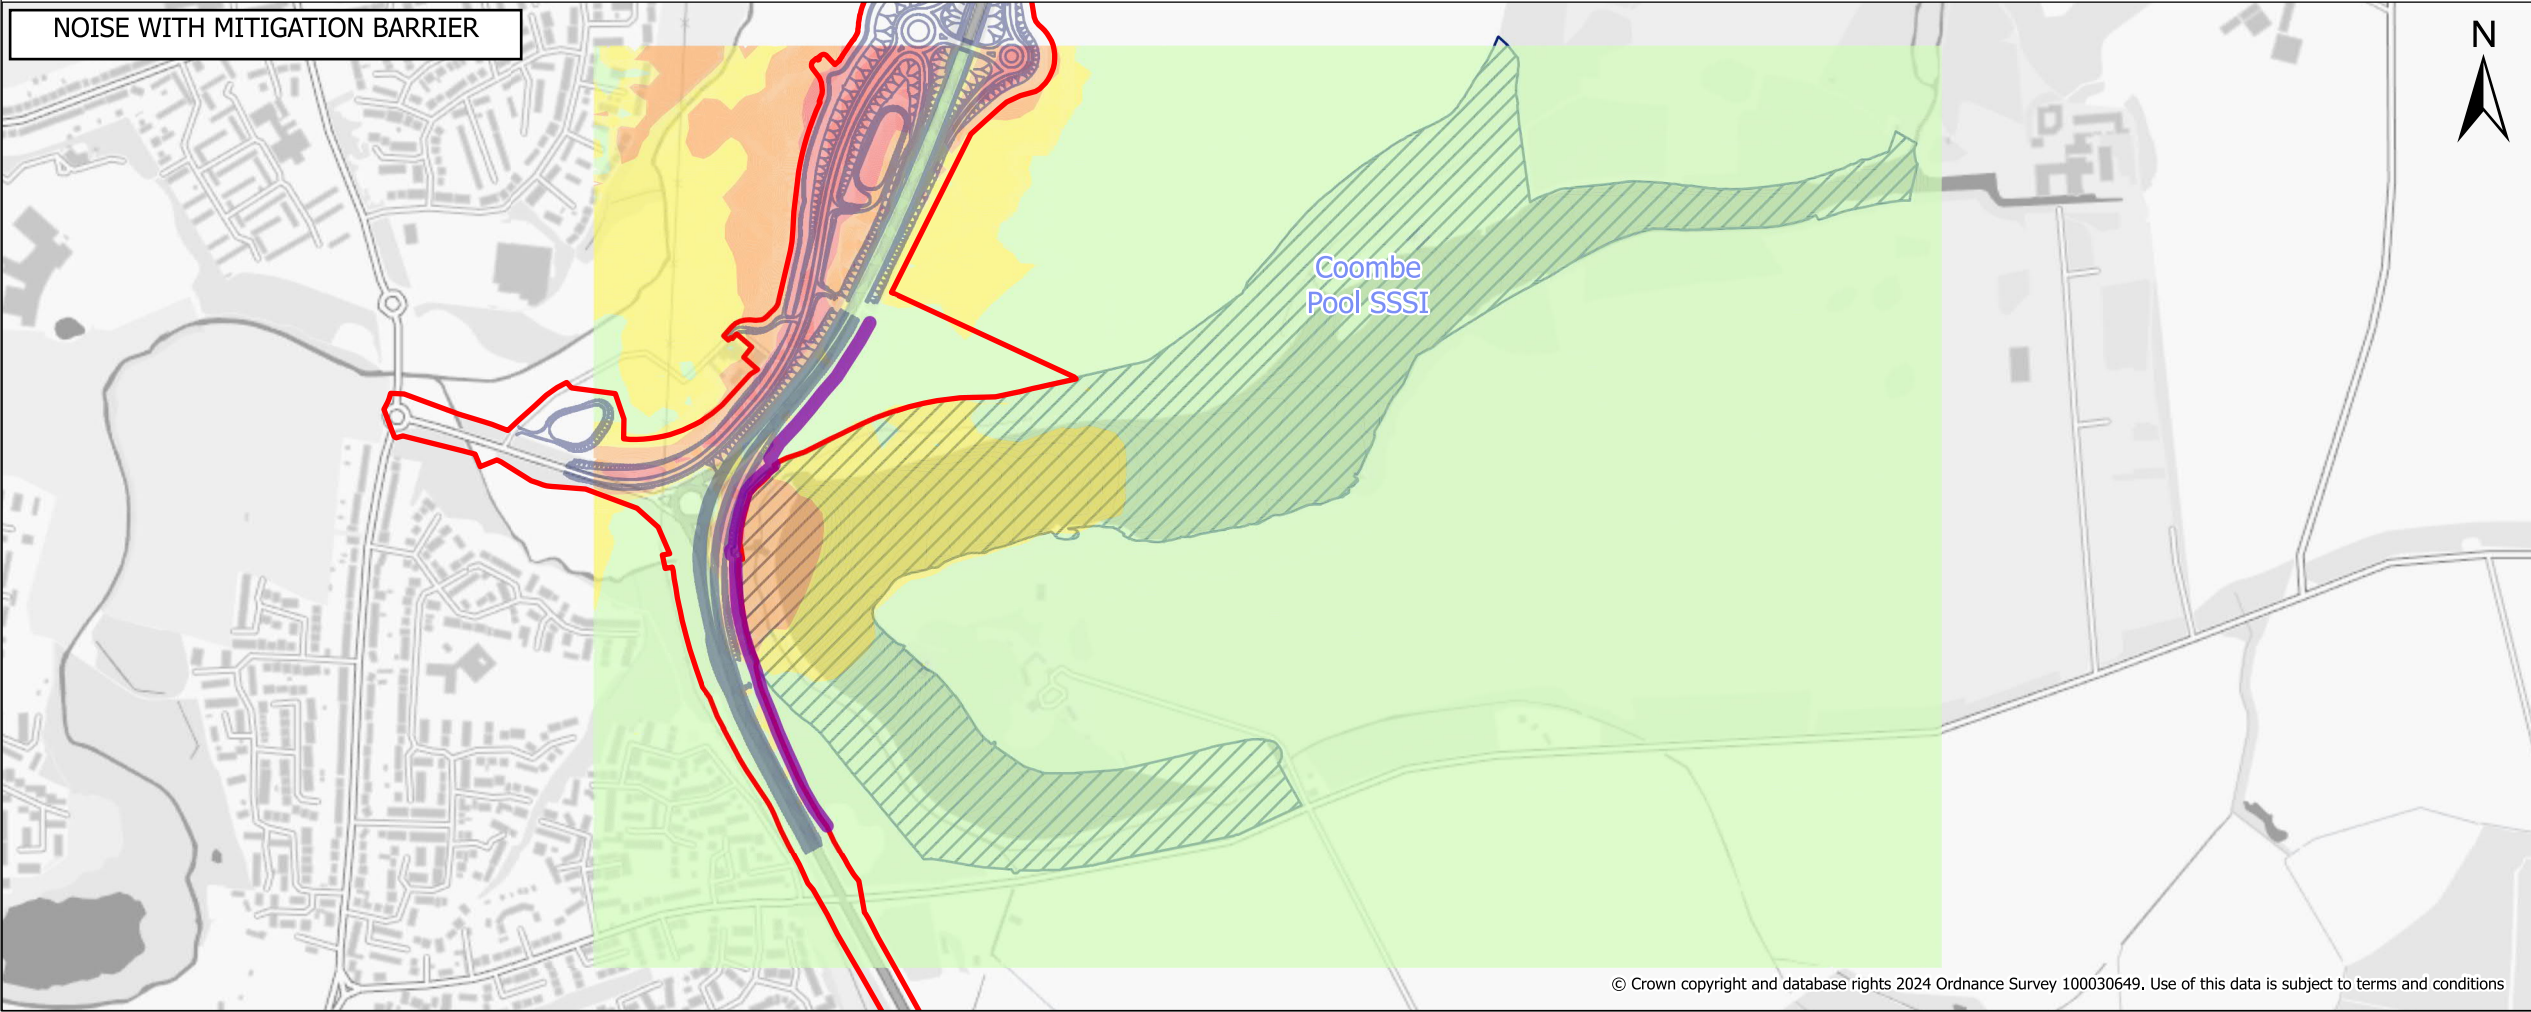

Contains public sector information licensed under the Open Government Licence v3.0.

P02	11,11,2024	FIRST ISSUE	AC	BM	CF
REV	DATE	REVISION NOTE	ORG	CHKD	APP
Client					

national highways

Project Title
A46 COVENTRY JUNCTIONS (WALSgrave)

Project Stage
DCO APPLICATION

Drawing Title
FIGURE 8.3 - PROPOSED CONSTRUCTION MITIGATION NOISE BARRIER – DECEMBER 2026 DAYTIME

Suitability
FOR INFORMATION

Sheet Size	Scale	Status	Revision
A3	1:11,000	S2	P02

Drawing Number
HE604820-OIL-EBD-00-DR-LB-30075