

A46 Coventry Junctions (Walsgrave)

Scheme Number: TR010066

2.6 General Arrangement

APFP Regulation 5(3)(o)

Planning Act 2008

Infrastructure Planning (Applications: Prescribed Forms
and Procedure) Regulations 2009

Volume 2

November 2024

Infrastructure Planning

Planning Act 2008

**The Infrastructure Planning
(Applications: Prescribed Forms and
Procedure) Regulations 2009**

A46 Coventry Junctions (Walsgrave)
Development Consent Order 202[x]

GENERAL ARRANGEMENT

Regulation Number	Regulation 5(2)(o)
Planning Inspectorate Scheme Reference	TR010066
Application Document Reference	TR010066/APP/2.6
Author	A46 Coventry Junctions (Walsgrave) Project Team, National Highways

Version	Date	Status of Version
Rev 0	November 2024	Application Issue

CONTENTS

1.	Introduction.....	4
1.1.	General	4
2.	Schedule of Plans Included in this Application Documents.....	5

1. Introduction

1.1. General


- 1.1.1. These General Arrangement (these “Plans”) relate to an Application made by National Highways (the “Applicant”) to the Secretary of State for Transport via the Planning Inspectorate (the “Inspectorate”) under the Planning Act 2008 (the “2008 Act”) for a Development Consent Order (DCO). If made, the DCO would grant consent for the A46 Coventry Junctions (Walsgrave) Scheme (the “Scheme”). A detailed description of the Scheme can be found in Chapter 2 (The Scheme) of the Environmental Statement (ES) (**TR010066/APP/6.1**).
- 1.1.2. These Plans forms part of a suite of Application Documents and is included in the Application in compliance with Regulation 5(2)(o) of the Infrastructure Planning (Prescribed Forms and Procedure) Regulations 2009 (the “2009 Regulations”) which requires:
- 5(2)(o) “... any other plans, drawings and sections necessary to describe the proposals for which development consent is being sought, showing details of design, external appearance and the preferred layout of buildings or structures, drainage, surface water management, means of vehicular and pedestrian access, any car parking to be provided, and means of landscaping”.*
- 1.1.3. These Plans are also being submitted under Regulation 5(4) of the 2009 Regulations which states:
- 5(4) “Where a plan comprises three or more separate sheets a key plan must be provided showing the relationship between the different sheets.”*
- 1.1.4. As these Plans are part of the Application documentation they should be read alongside and are informed by the other Application Documents, in particular Schedule 1 of the draft DCO (**TR010066/APP/3.1**), the Works Plans (**TR010066/APP/2.3**) and the Engineering Drawings and Sections (**TR010066/APP/2.5**).

2. Schedule of Plans Included in this Application Documents

Drawing Number	Drawing Title	Version
HE604820-OIL-LDC-00-DR-CH-26000	General Arrangement – Key Plan	P01
HE604820-OIL-LDC-00-DR-CH-26001	General Arrangement – Sheet 1 of 5	P01
HE604820-OIL-LDC-00-DR-CH-26002	General Arrangement – Sheet 2 of 5	P01
HE604820-OIL-LDC-00-DR-CH-26003	General Arrangement – Sheet 3 of 5	P01
HE604820-OIL-LDC-00-DR-CH-26004	General Arrangement – Sheet 4 of 5	P01
HE604820-OIL-LDC-00-DR-CH-26005	General Arrangement – Sheet 5 of 5	P01



- NOTES**
1. The proposed arrangement of the Scheme is illustrative only and will be subject to change as part of detailed design development. Any changes will be limited to being within the constraints included in the Development Consent Order (application document reference TR010066/APP/3.1).
 2. These plans should be read in conjunction with the Engineering Drawings and Sections (application document reference TR010066/APP/2.5).
 3. For Environmental details refer to the Environment Masterplan and Environment Constraints Plan (application document reference TR010066/APP/6.2) and associated drawings and documents.

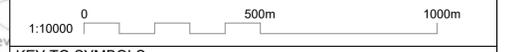

KEY TO SYMBOLS

- Order Limits (represented by a red line)
- Indicative Highway Layout (represented by a blue line)

REV	DATE	REVISION NOTE	ORG	CHKD	APPD
P01	28/10/24	FOR INFORMATION	CH	AMal	EBA

CLIENT



PROJECT TITLE
A46 COVENTRY JUNCTIONS (WALSGRAVE)

PROJECT STAGE
DCO APPLICATION


DRAWING TITLE
**GENERAL ARRANGEMENT
 REGULATION 5(2)(o)
 KEY PLAN**

DEVELOPMENT CONSENT ORDER (DCO) - APPLICATION NUMBER
TR010066/APP/2.6

SUITABILITY
FOR INFORMATION


SHEET SIZE	SCALE	STATUS	REVISION
A1	1:10000	S2	P01

DRAWING NUMBER
HE604820-OIL-LDC-00-DR-CH-26000

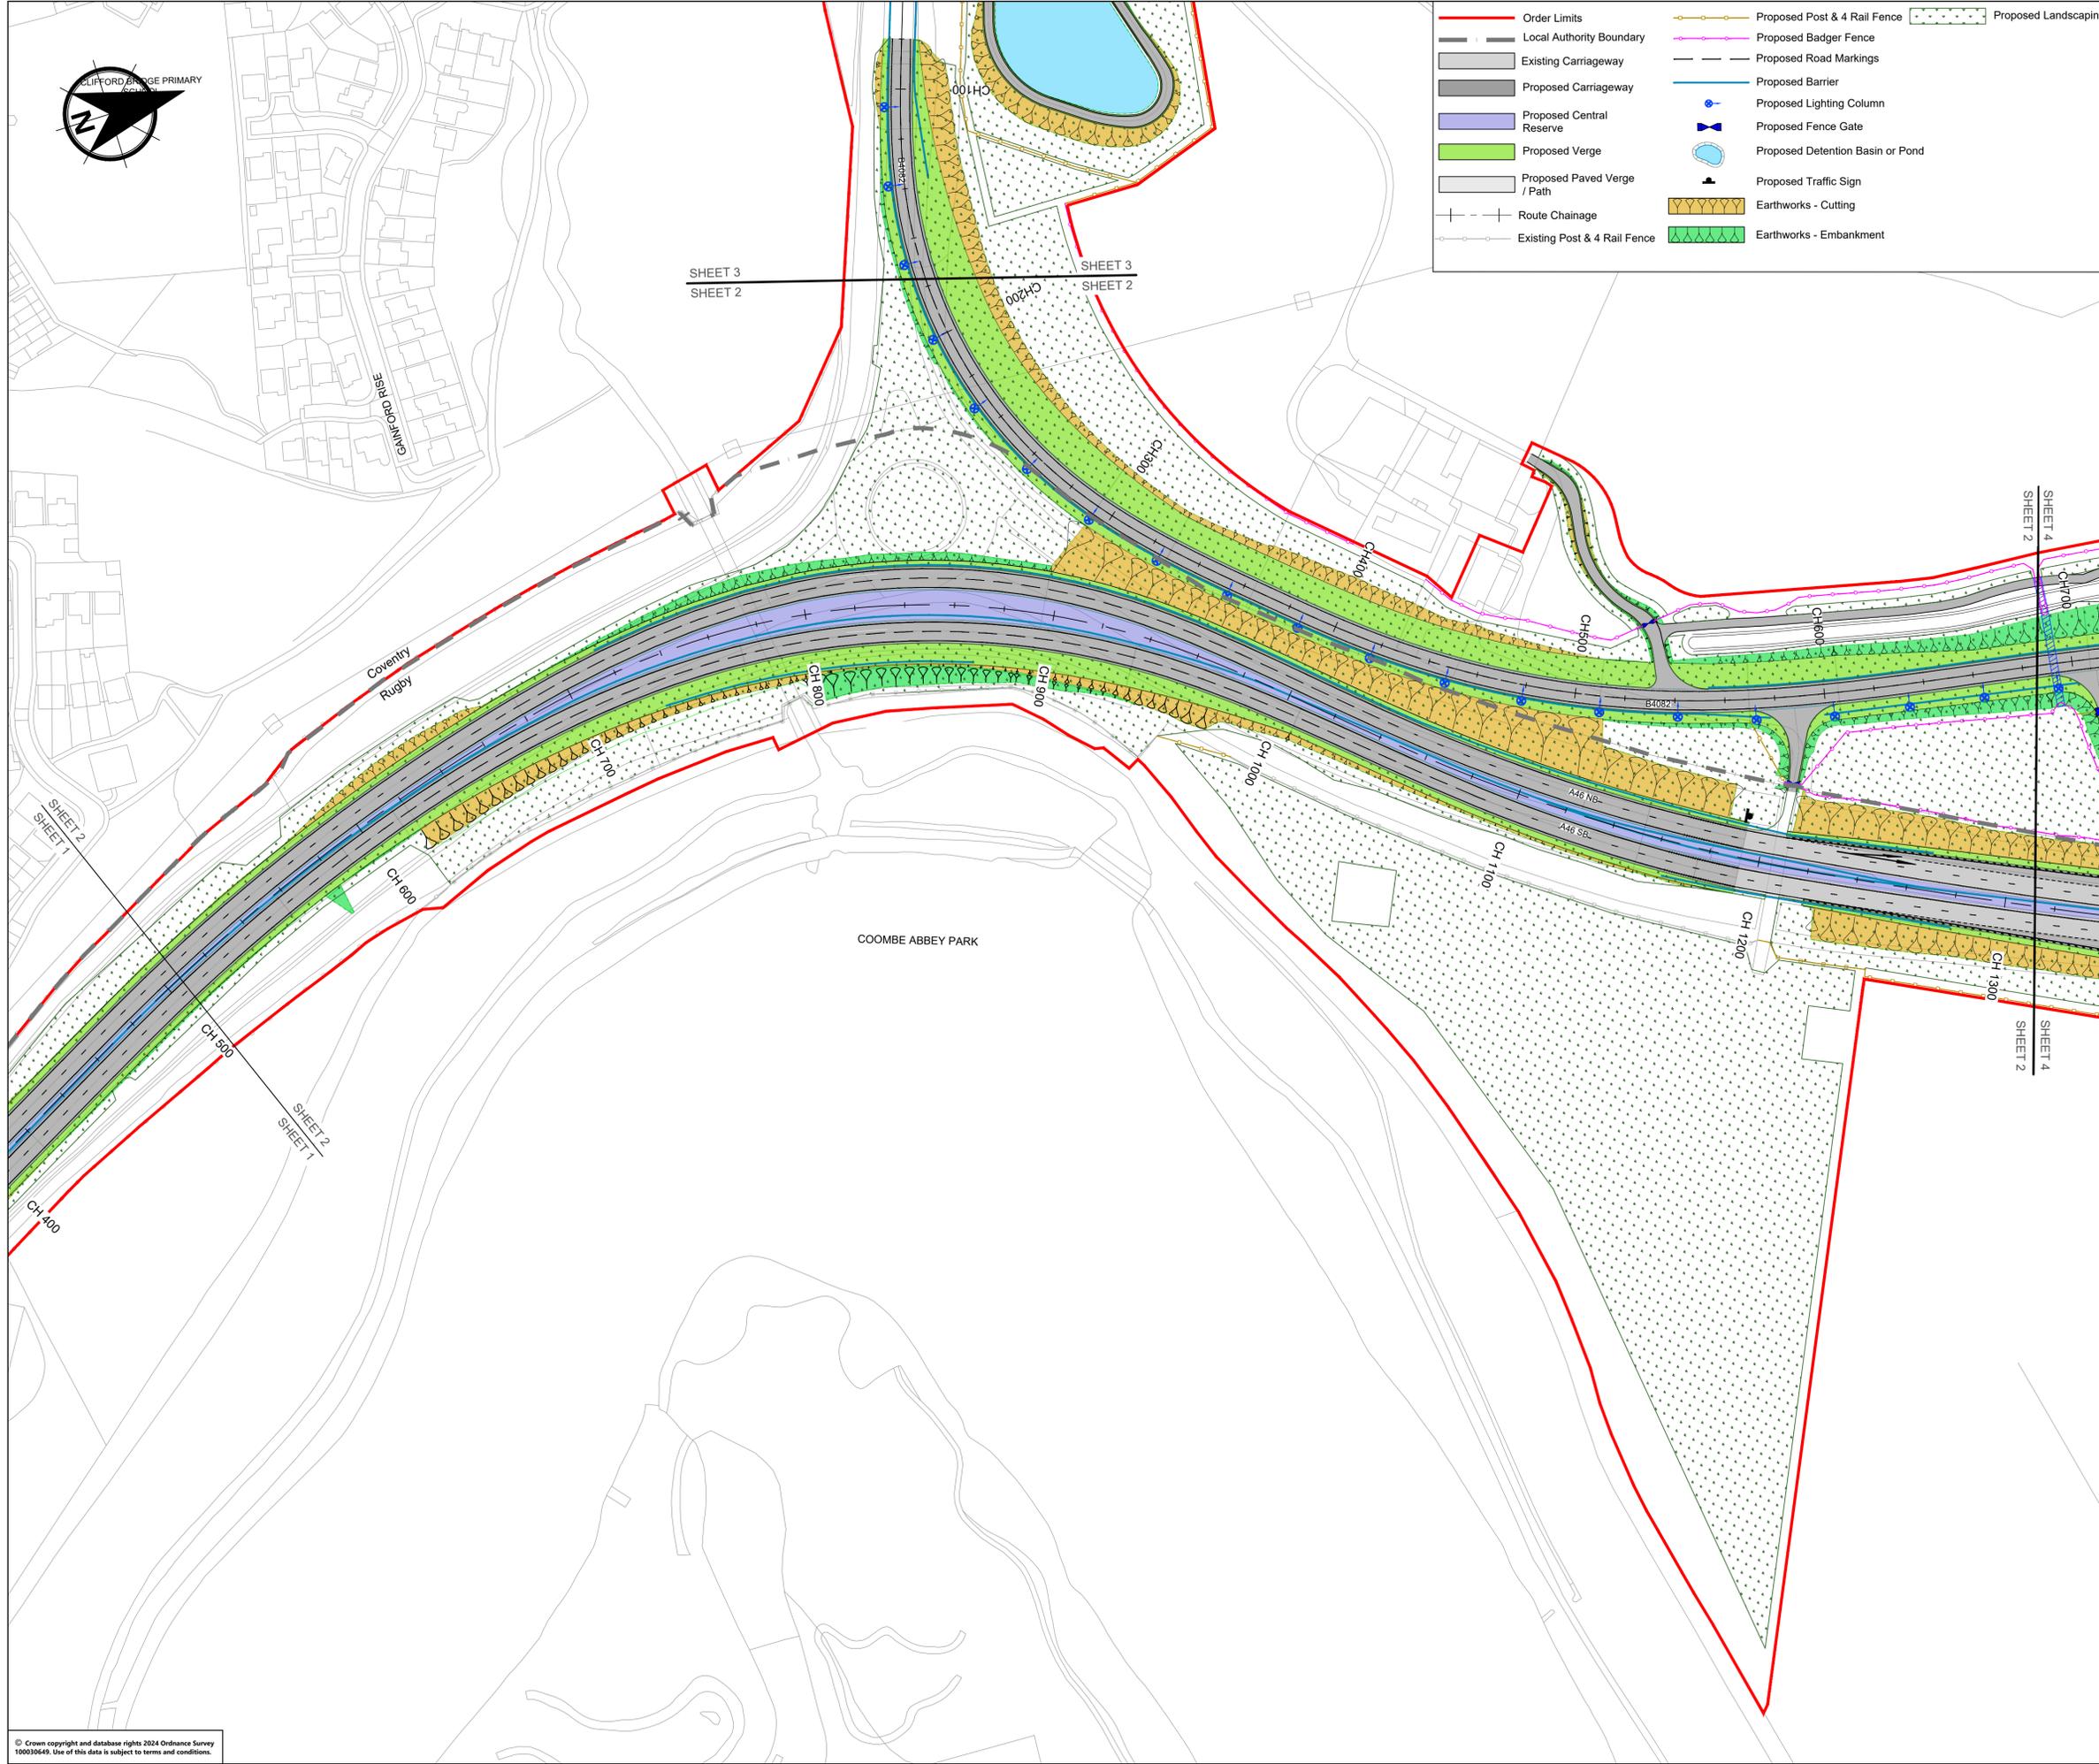


	Order Limits		Proposed Post & 4 Rail Fence		Proposed Landscaping
	Local Authority Boundary		Proposed Badger Fence		Proposed Road Markings
	Existing Carriageway		Proposed Barrier		Proposed Lighting Column
	Proposed Carriageway		Proposed Fence Gate		Proposed Detention Basin or Pond
	Proposed Central Reserve		Proposed Traffic Sign		Earthworks - Cutting
	Proposed Verge		Proposed Earthworks - Embankment		
	Proposed Paved Verge / Path				
	Route Chainage				
	Existing Post & 4 Rail Fence				

- NOTES**
- The proposed arrangement of the Scheme is illustrative only and will be subject to change as part of detailed design development. Any changes will be limited to being within the constraints included in the Development Consent Order (application document reference TR010066/APP/3.1).
 - These plans should be read in conjunction with the Engineering Drawings and Sections (application document reference TR010066/APP/2.5).
 - For Environmental details refer to the Environment Masterplan and Environment Constraints Plan (application document reference TR010066/APP/6.2) and associated drawings and documents.

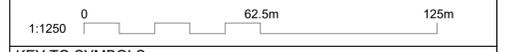

KEY TO SYMBOLS

Refer To Plan For Key

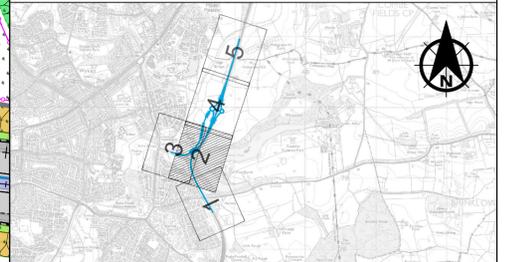

P01	28/10/24	FOR INFORMATION	CH	AMal	EBA
REV	DATE	REVISION NOTE	ORG	CHKD	APPD



PROJECT TITLE
A46 COVENTRY JUNCTIONS (WALSGRAVE)

PROJECT STAGE
DCO APPLICATION

DRAWING TITLE
GENERAL ARRANGEMENT
REGULATION 5(2)(o)
SHEET 2 OF 5

DEVELOPMENT CONSENT ORDER (DCO) - APPLICATION NUMBER
TR010066/APP/2.6

SUITABILITY
FOR INFORMATION

SHEET SIZE	SCALE	STATUS	REVISION
A1	1:1250	S2	P01


DRAWING NUMBER
HE604820-OIL-LDC-00-DR-CH-26002

© Crown copyright and database rights 2024 Ordnance Survey 100010640. Use of this data is subject to terms and conditions.



- Order Limits
- Local Authority Boundary
- Proposed Central Reserve
- Route Chainage
- Proposed Barrier
- ▲ Proposed Traffic Sign

- NOTES**
1. The proposed arrangement of the Scheme is illustrative only and will be subject to change as part of detailed design development. Any changes will be limited to being within the constraints included in the Development Consent Order (application document reference TR010066/APP/3.1).
 2. These plans should be read in conjunction with the Engineering Drawings and Sections (application document reference TR010066/APP/2.5).
 3. For Environmental details refer to the Environment Masterplan and Environment Constraints Plan (application document reference TR010066/APP/6.2) and associated drawings and documents.

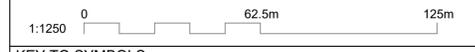

KEY TO SYMBOLS

Refer To Plan For Key



SHEET 5
SHEET 4

P01	28/10/24	FOR INFORMATION	CH	AMal	EBA
REV	DATE	REVISION NOTE	ORG	CHKD	APPD



PROJECT TITLE
A46 COVENTRY JUNCTIONS (WALSGRAVE)

PROJECT STAGE
DCO APPLICATION

DRAWING TITLE
GENERAL ARRANGEMENT
REGULATION 5(2)(o)
SHEET 5 OF 5

DEVELOPMENT CONSENT ORDER (DCO) - APPLICATION NUMBER
TR010066/APP/ 2.6

SUITABILITY
FOR INFORMATION

SHEET SIZE	SCALE	STATUS	REVISION
A1	1:1250	S2	P01

DRAWING NUMBER
HE604820-OIL-LDC-00-DR-CH-26005

© Crown copyright and database rights 2024 Ordnance Survey 100010640. Use of this data is subject to terms and conditions.