



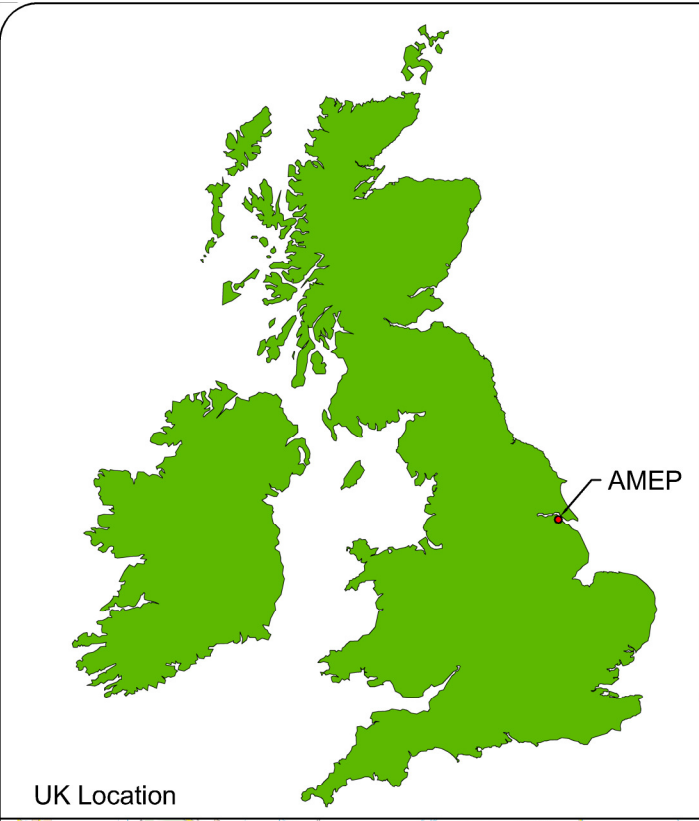

UK Location

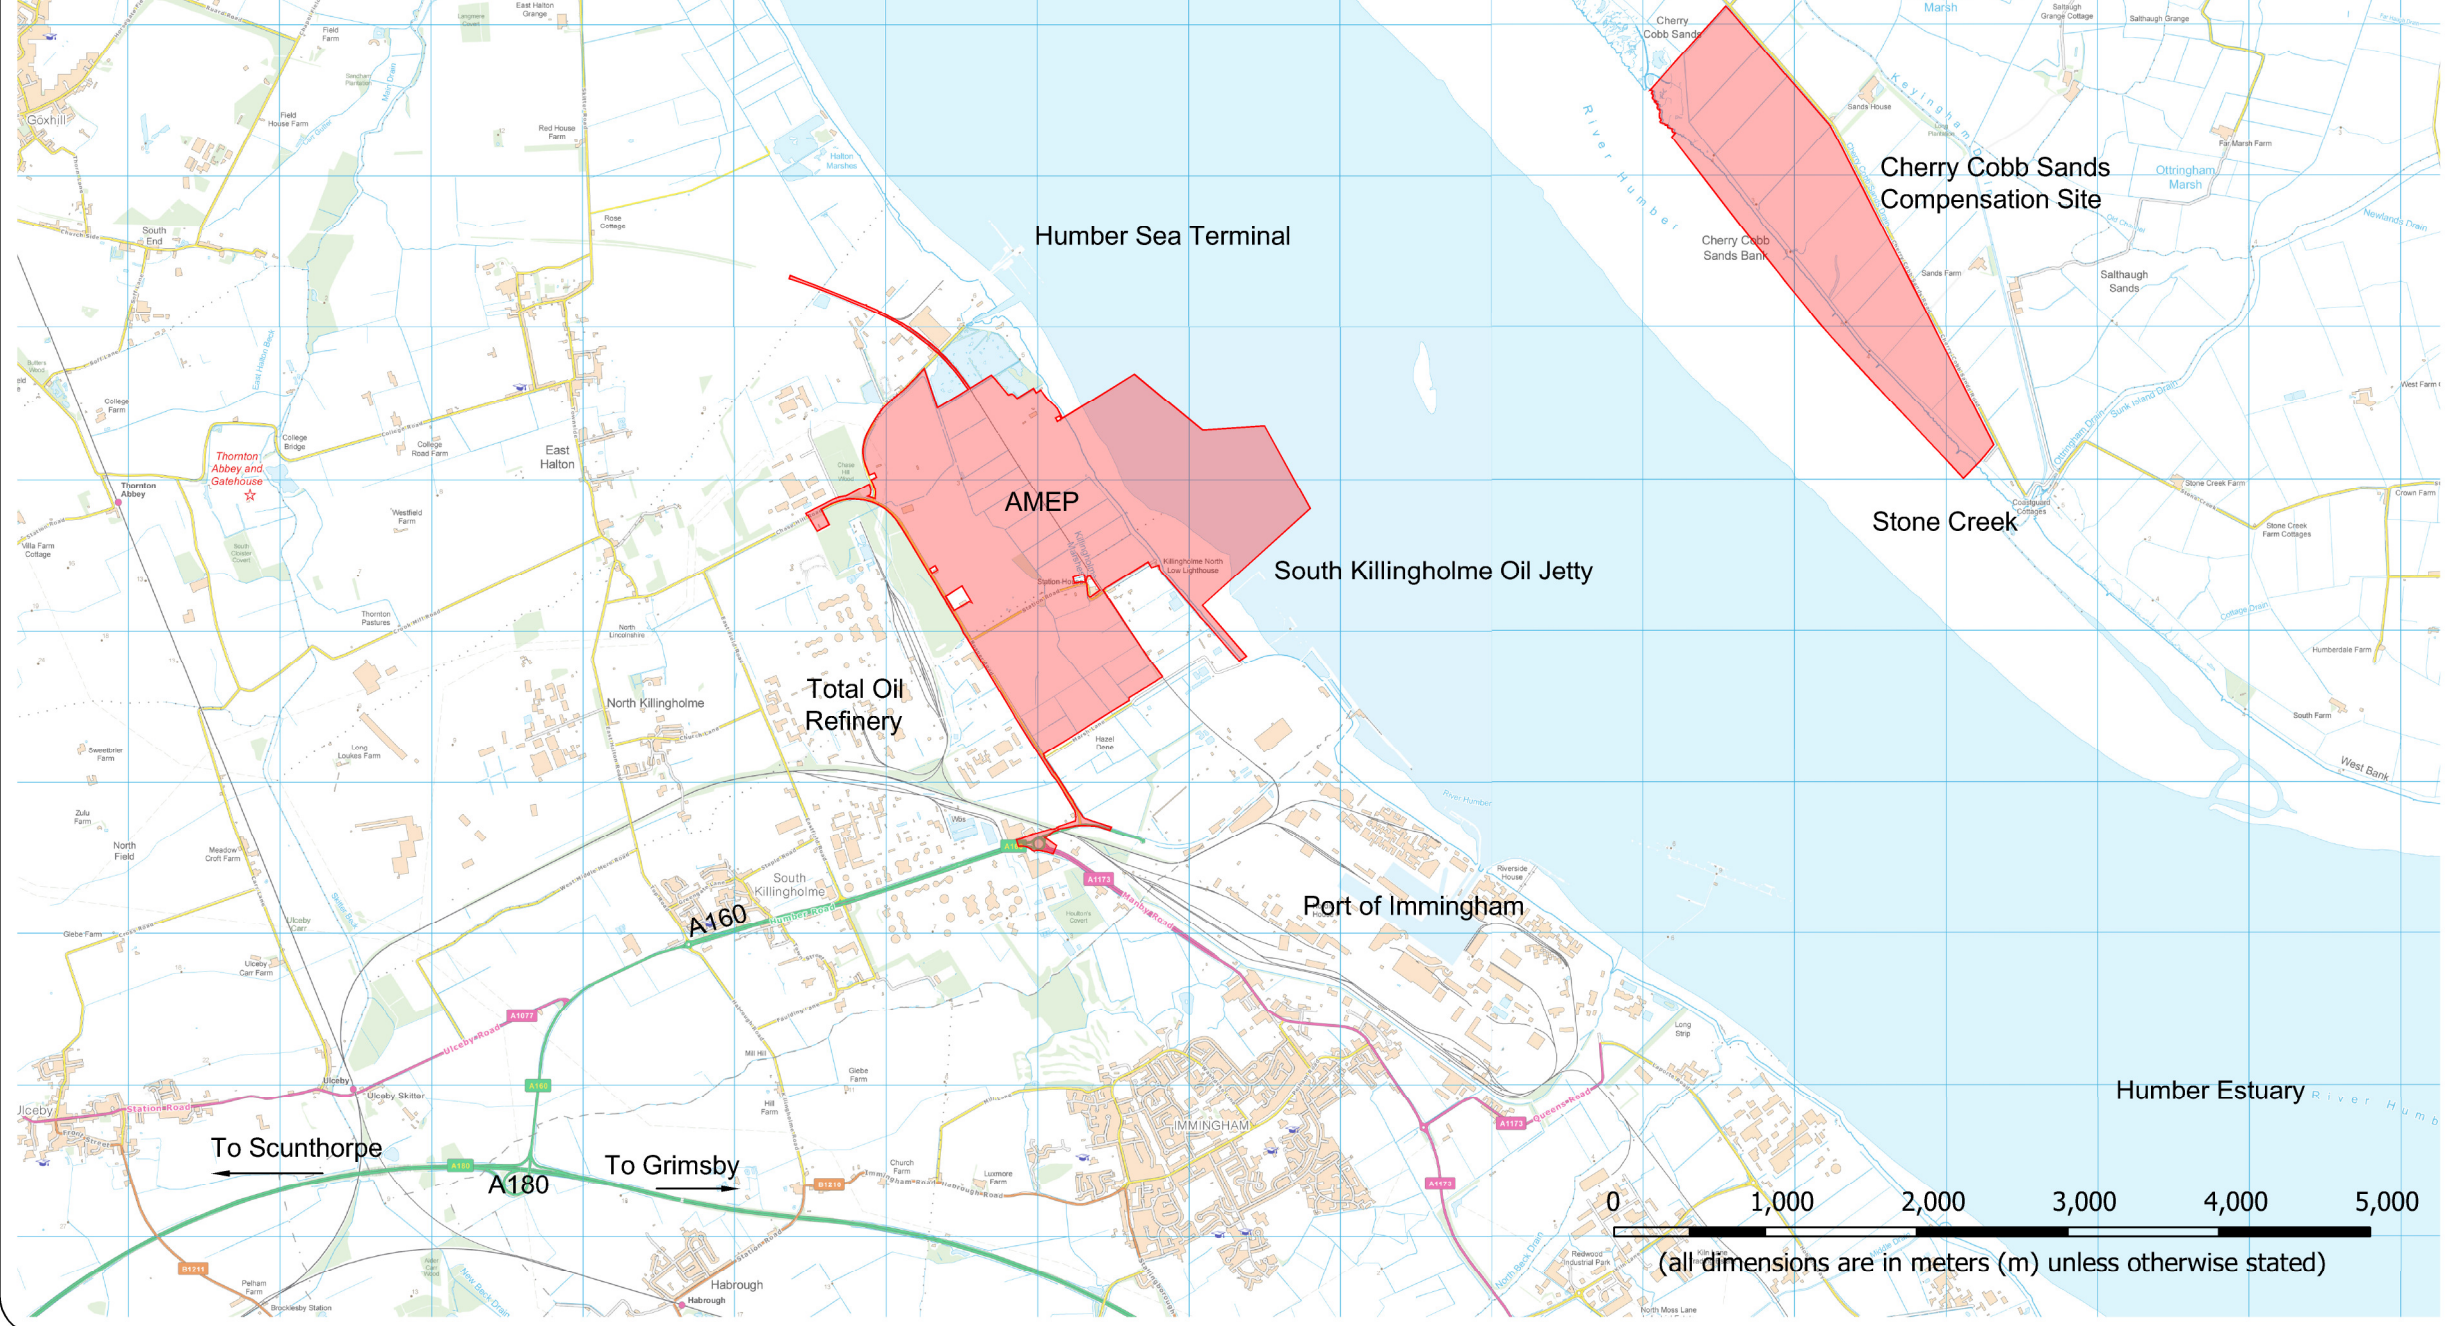

KEY

 Development Consent Order Boundary

A	12/12/11	Preliminary Issue	RK	RC	RC
Rev	Date	Comments	Drw	Chk	App



ABLE UK Ltd
ABLE House
Billingham,
Teesside,
TS23 1PX

Tel: +44(0)1642 806080
Fax: +44(0)1642 655655
email: info@ableuk.com
www.ableuk.com

Project:	ABLE Marine Energy Park
Client:	ABLE UK Ltd
Title:	Site Location Plan

PRELIMINARY			
Scale:	Drawn	Checked	Approved
1:50,000@A3	R Keirl	R Cram	R Cram
Date	12/12/2011	14/12/2011	14/12/2011
Drawing No.	AME - 02000		Revision: A