


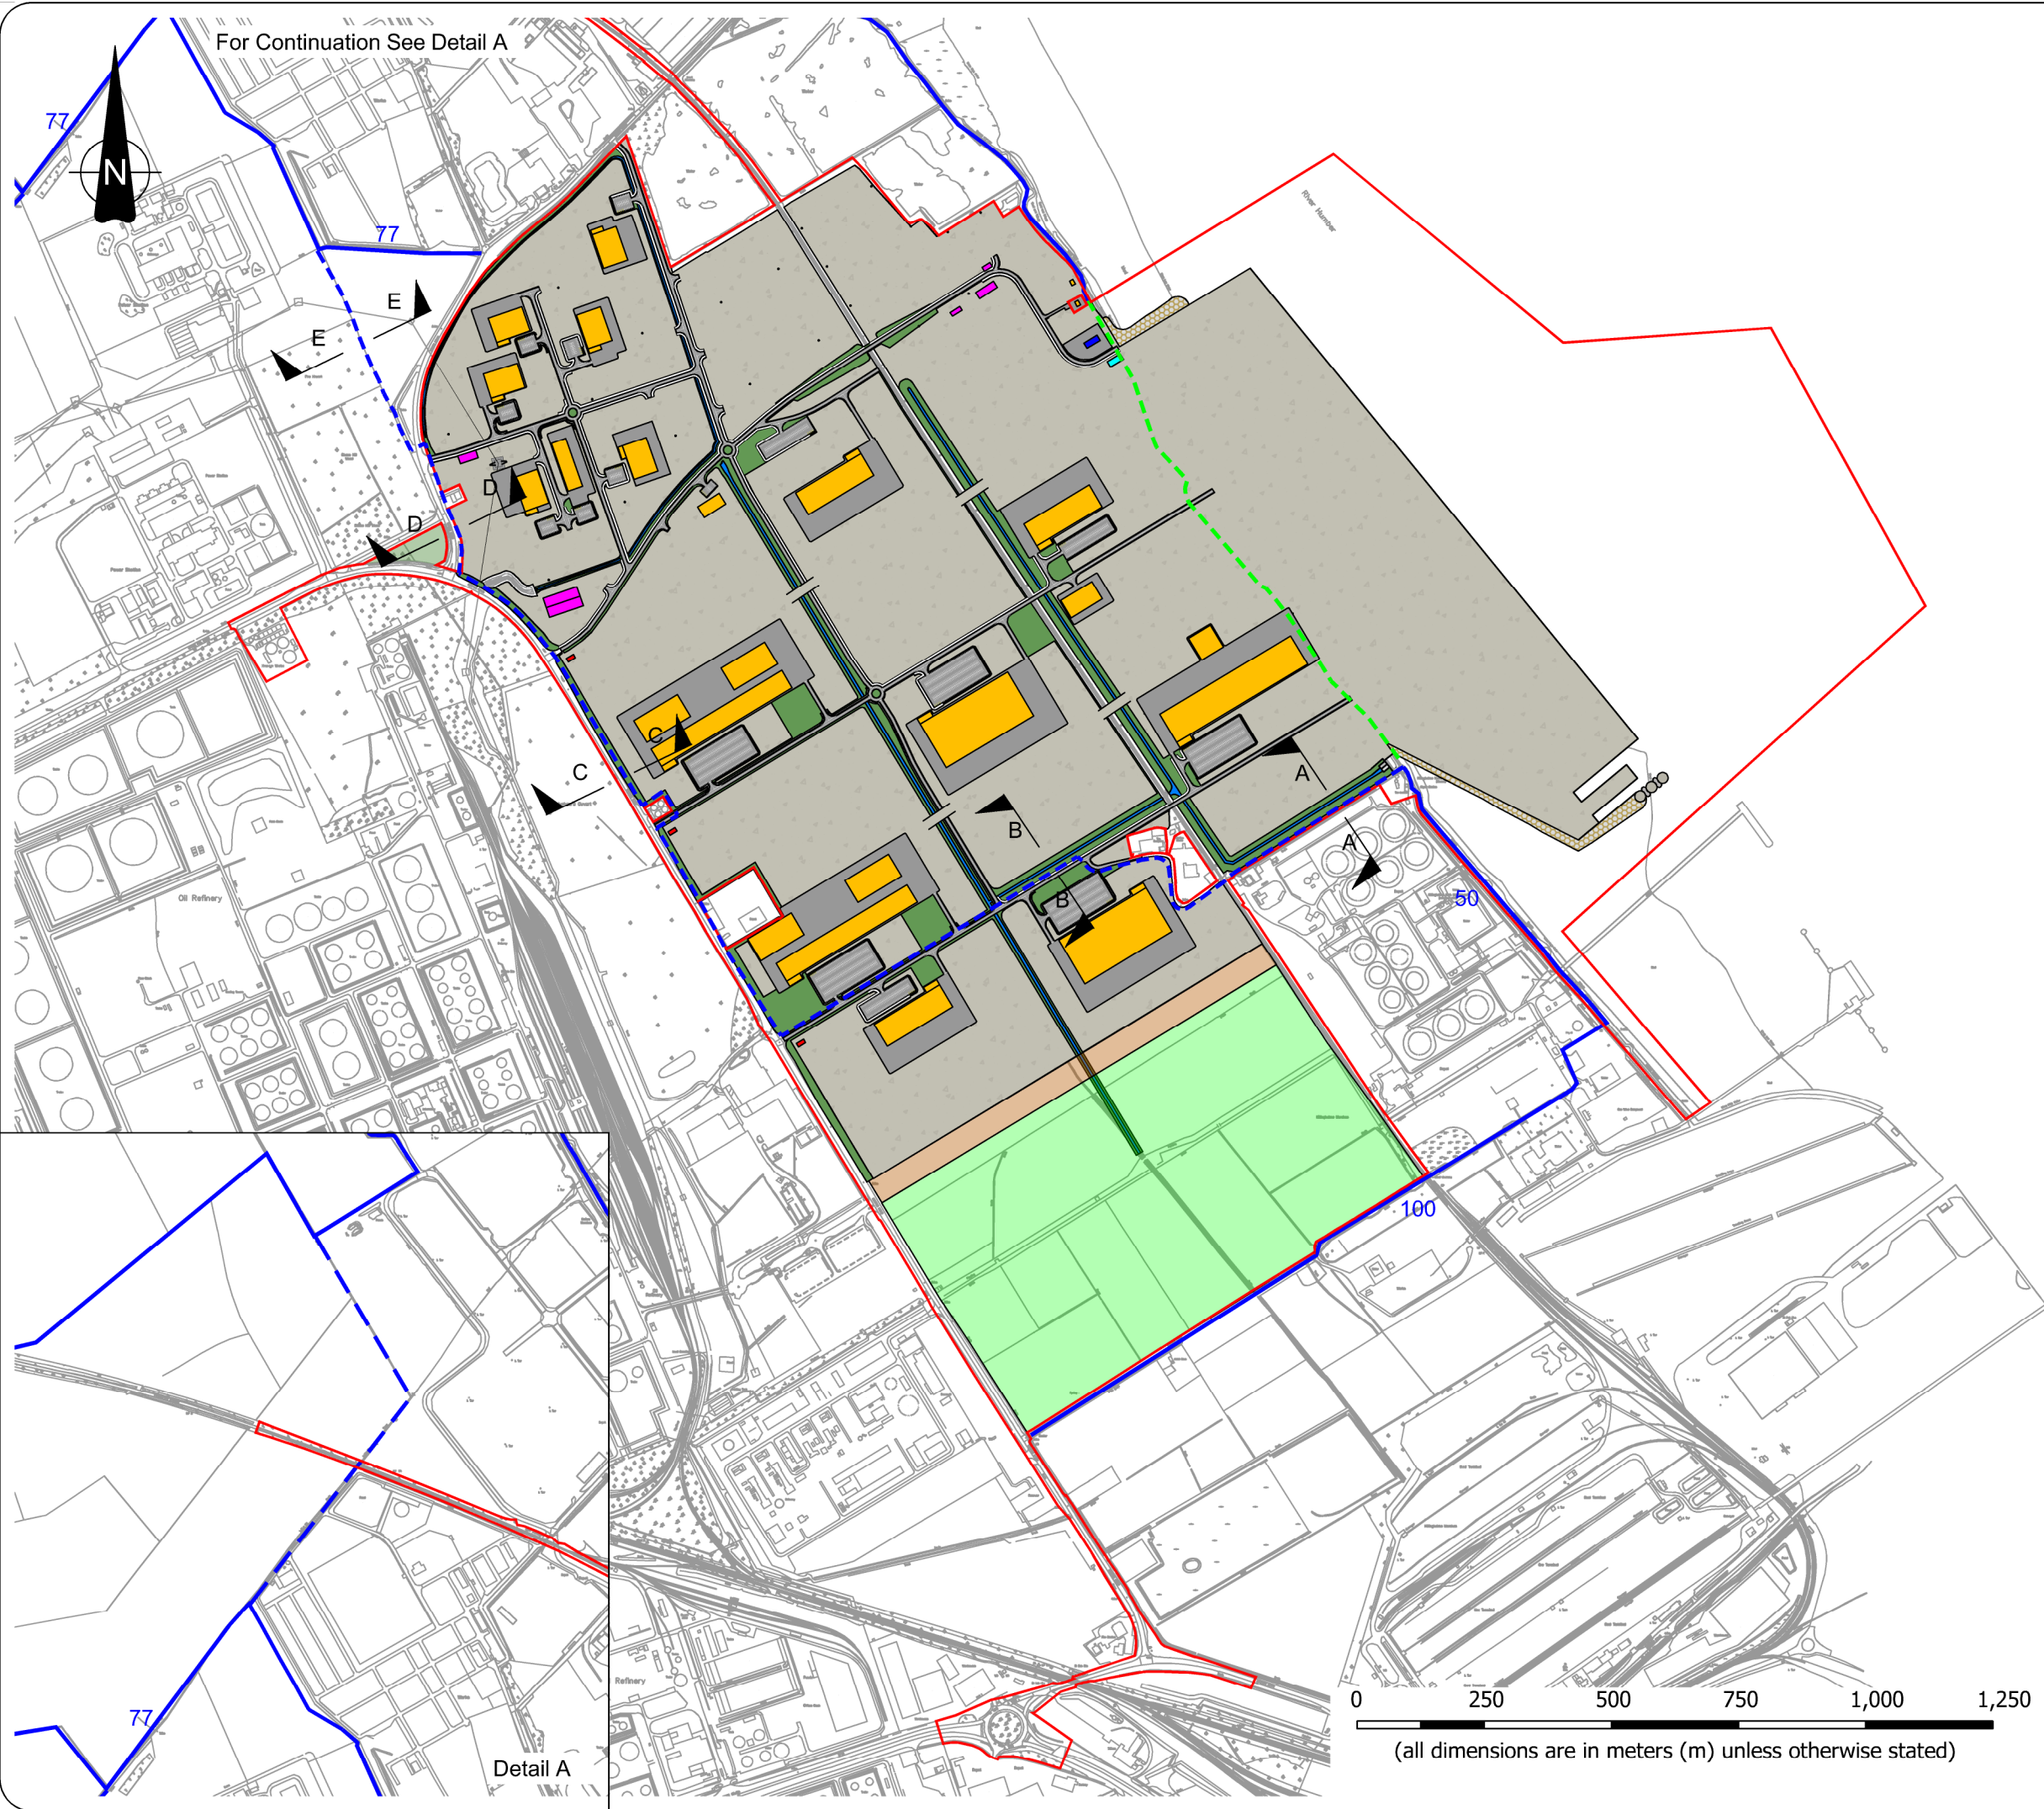

KEY

- Development consent Order Boundary
- Existing Footpaths
- Footpath to be Diverted
- Proposed Footpath No. 50/77/100 Diversions

Notes

For footpath sections, see drawing AME - 02011

A	12/12/11	Preliminary Issue	RK	RC	RC
Rev	Date	Comments	Drw	Chk	App



ABLE UK Ltd
ABLE House
Billingham,
Teesside,
TS23 1PX

Tel: +44(0)1642 806080
Fax: +44(0)1642 655655
email: info@ableuk.com
www.ableuk.com

Project:	ABLE Marine Energy Park
Client:	ABLE UK Ltd
Title:	Footpath No. 50 Diversion Section Locations

PRELIMINARY

Scale:	Drawn	Checked	Approved
1:12,500@A3	R Keirl	R Cram	R Cram
Date	12/12/2011	12/12/2011	12/12/2011
Drawing No.	AME - 02010		Revision: A