




Cross Section B-B

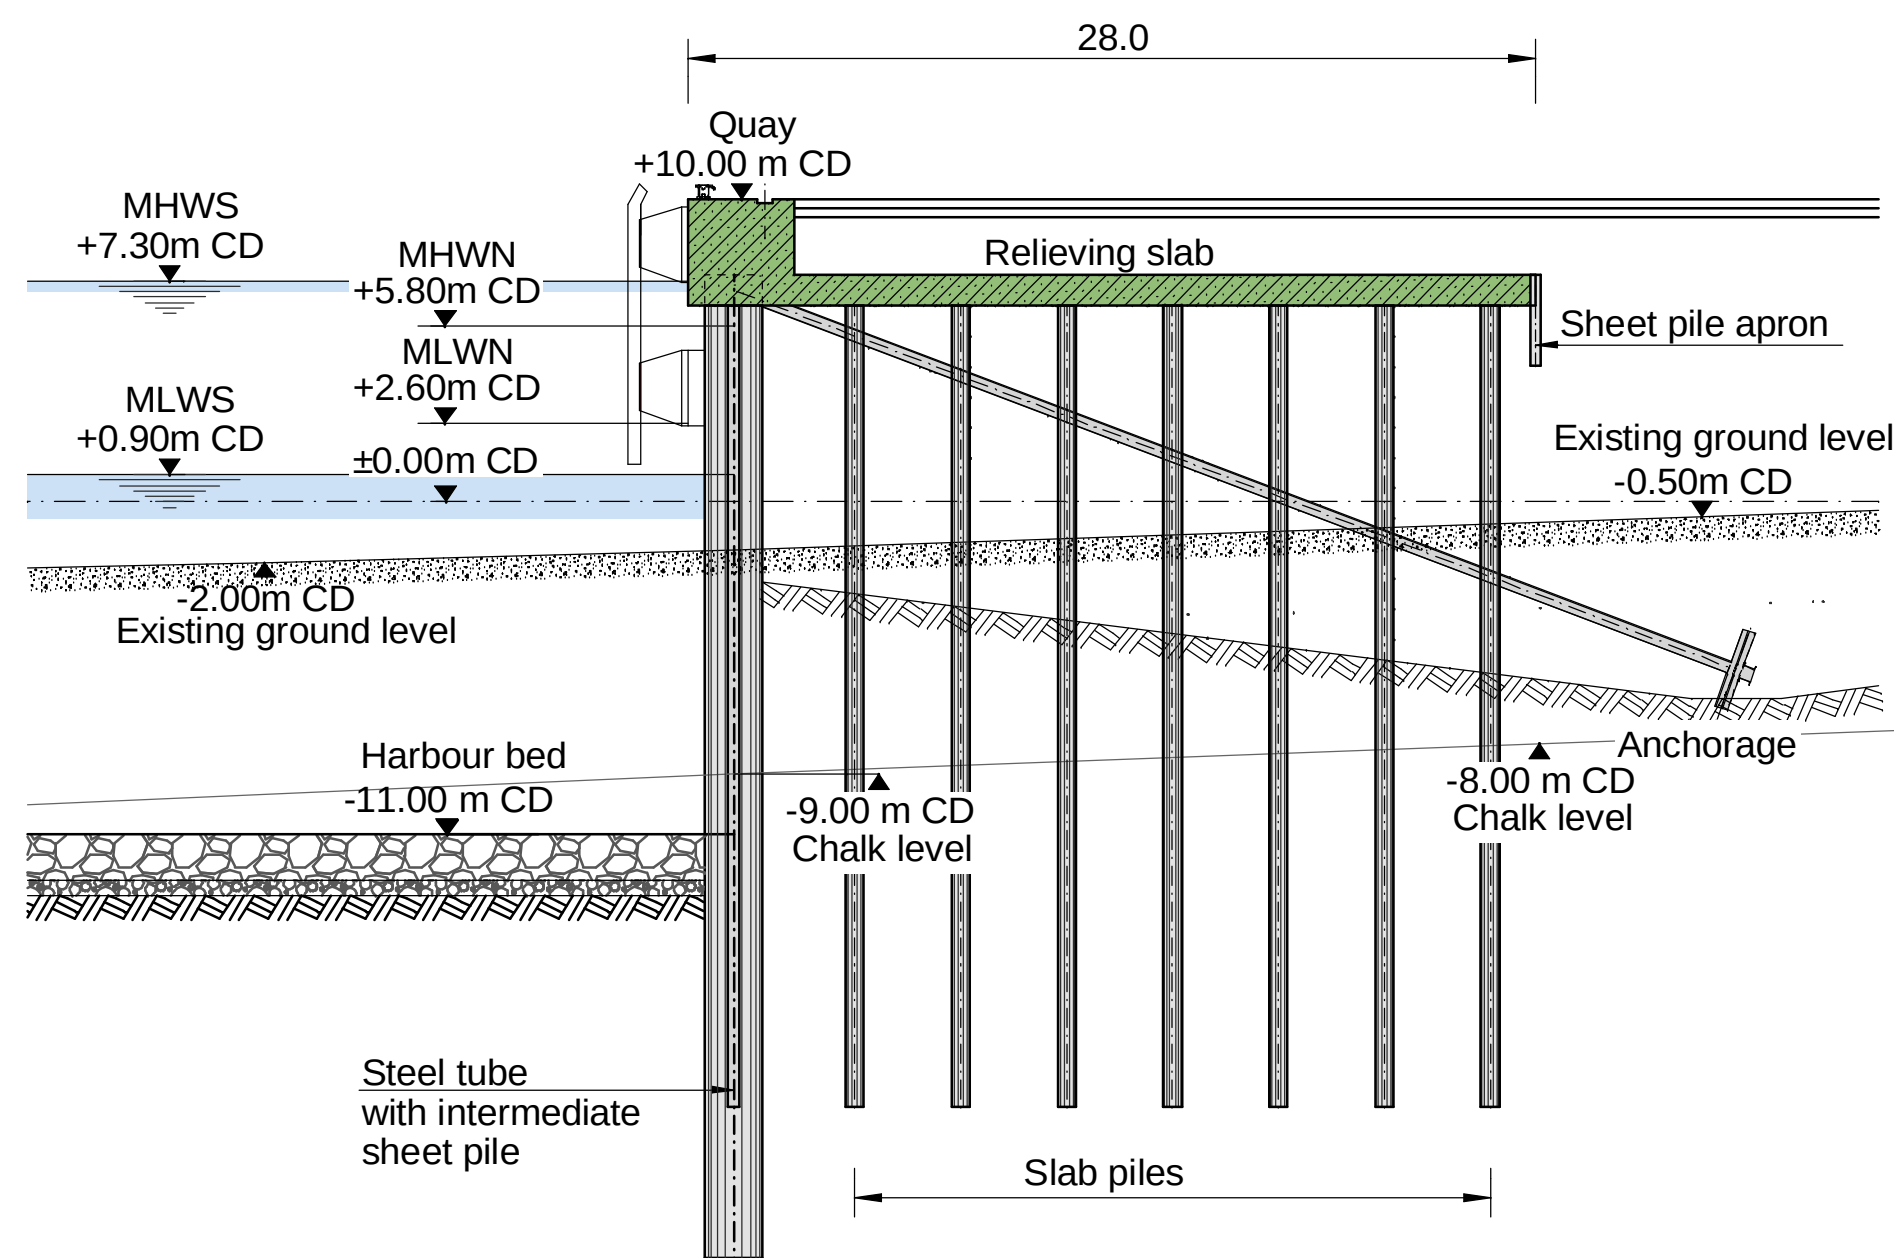



Cross Section E-E

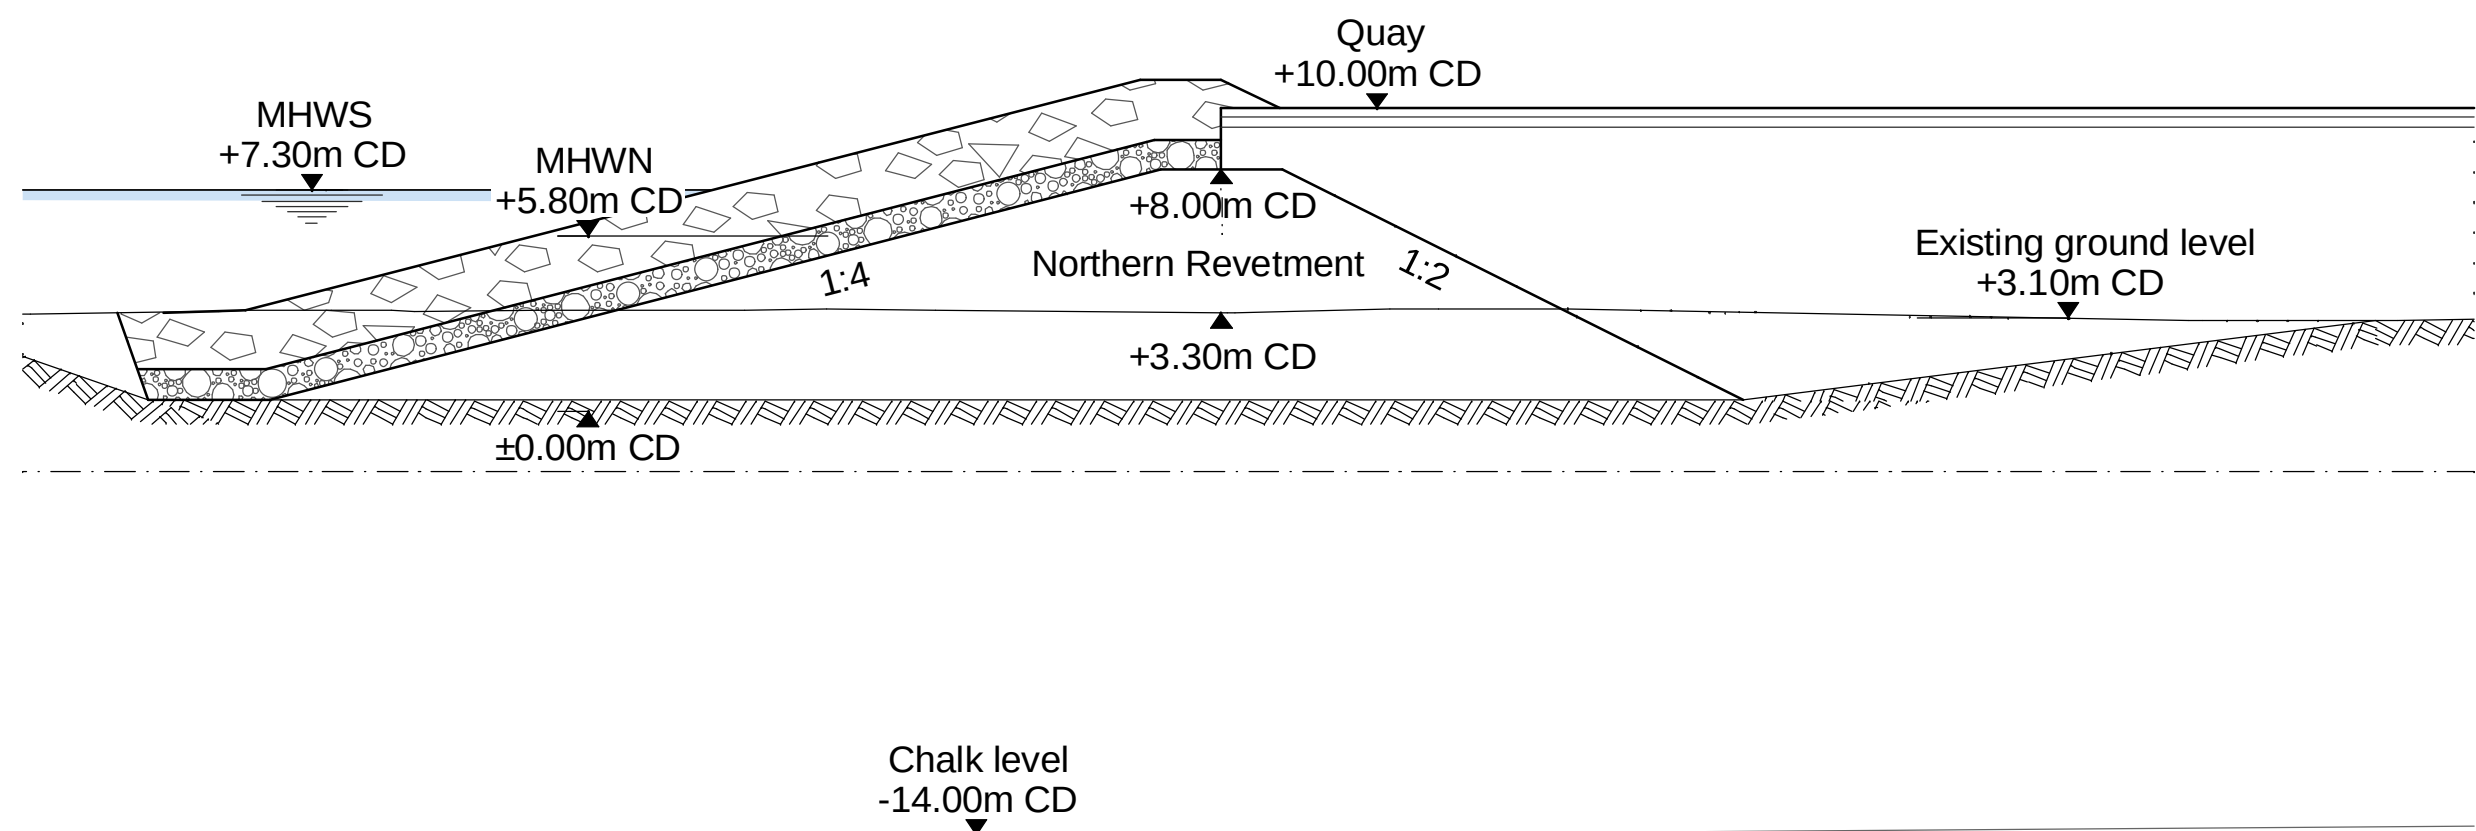

Cross Section D-D

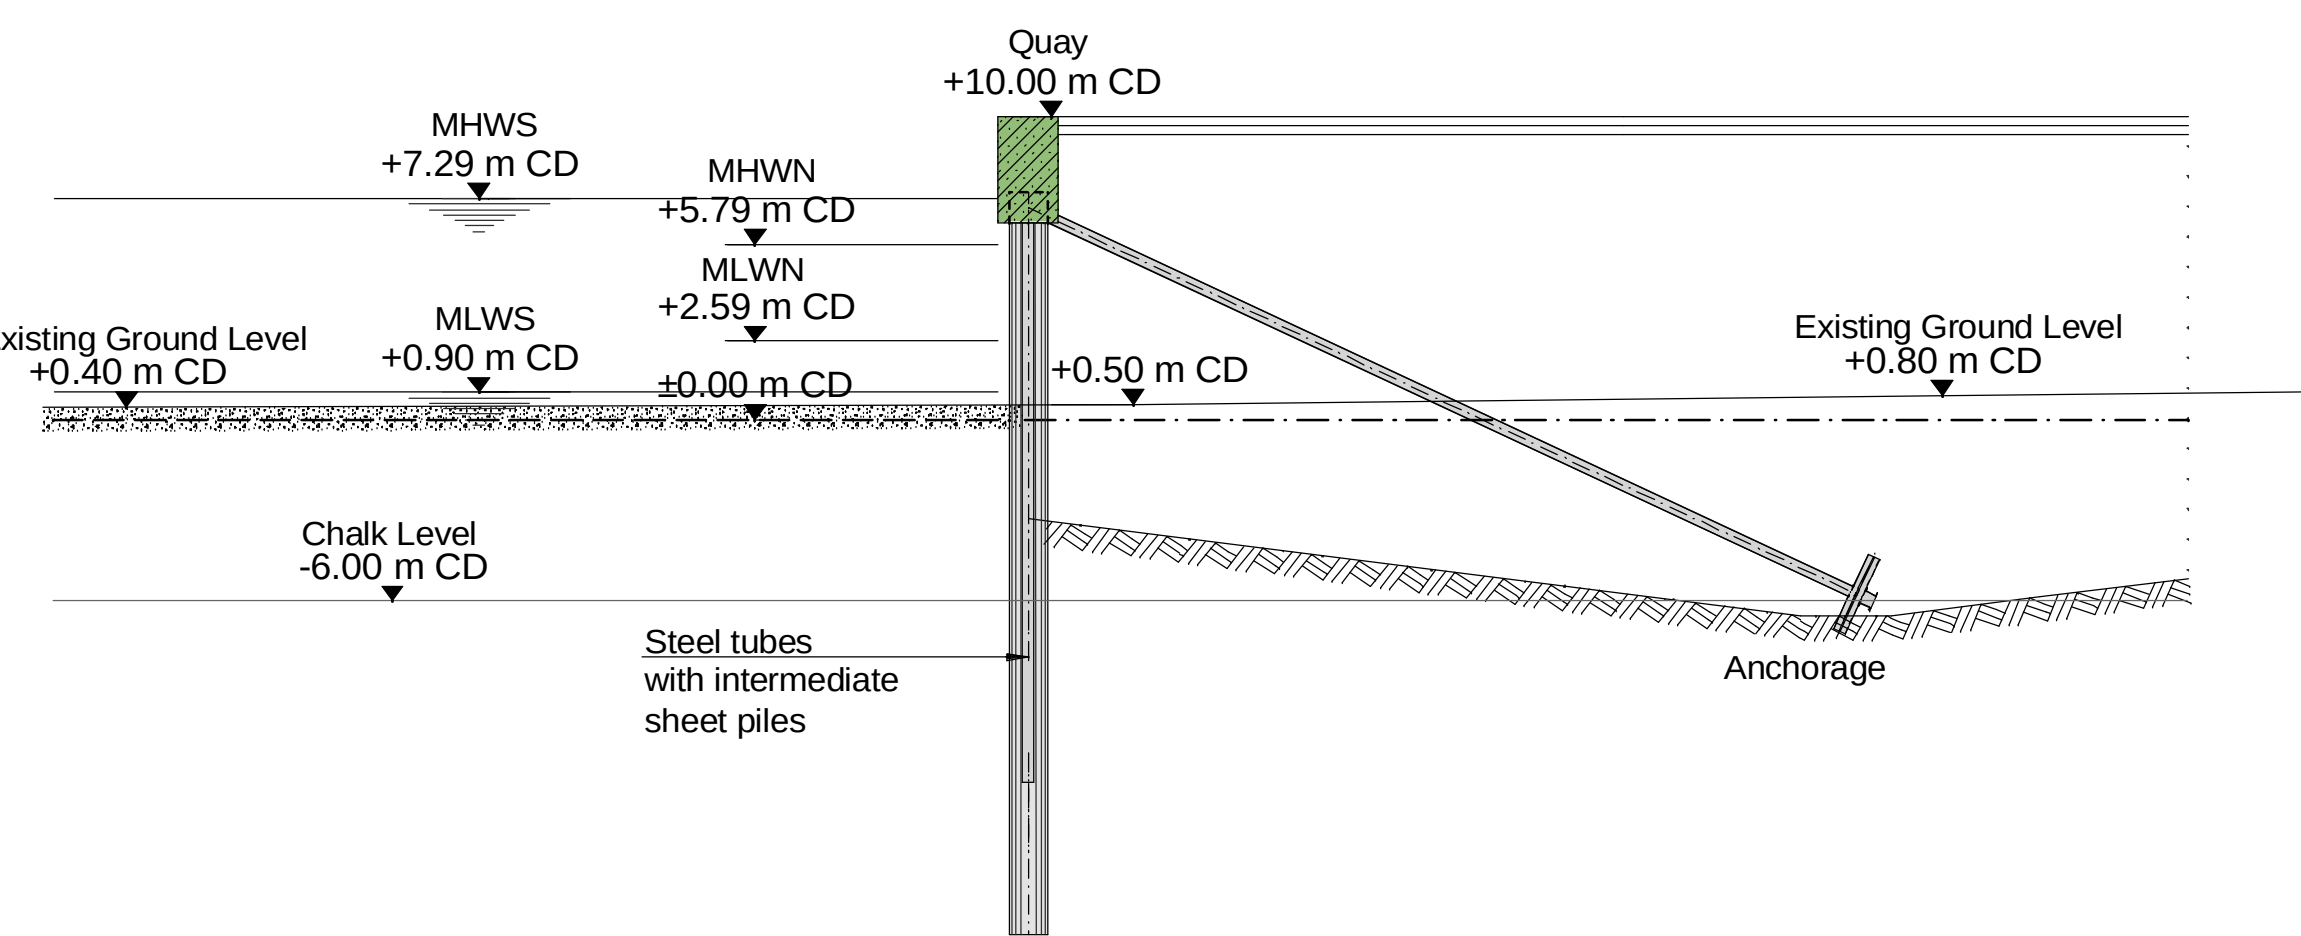

Cross Section H-H

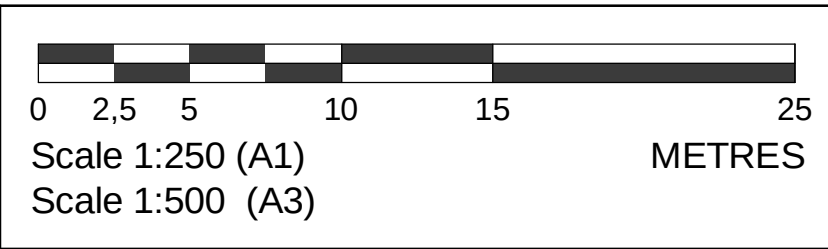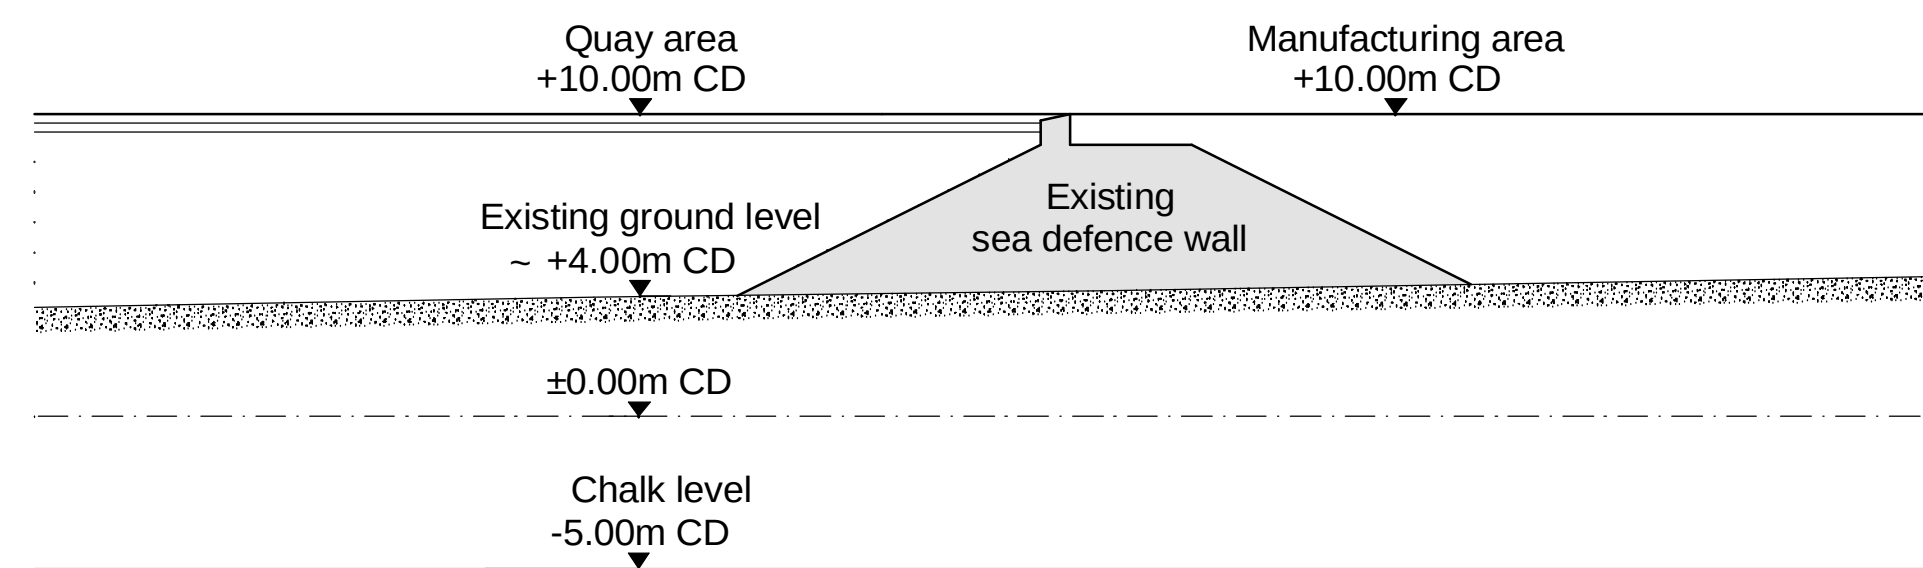

KEY					
-Levels to Chart Datum -Details based on preliminary design -Levels given for the Approach Channel and the Harbour Bed are the maximum maintained levels					
G	05.12.11	Changed batter Northern Revetment	ASS	SVF	HTA
F	21.10.11	Revision IPC Application	ASS	SVF	HTA
E	16.09.11	Revision IPC Application	ASS	SVF	HTA
D	31.08.11	Revision IPC Application	ASS	SVF	HTA
C	30.08.11	Revision IPC Application	ASS	SVF	HTA
B	19.01.11	Revision of Northern Revetment/ Breakwater	ASS	SVF	HTA
A	07.01.11	EIA Masterplan Revision	ASS	SVF	HTA
0	17.09.10	Preliminary Issue	BKY	SVF	HTA
Rev	Date	Description	By	Chk	App



Able UK Ltd
Able House
Billingham
Teesside UK
TS23 1PX
www.ableuk.com

Tel: +44-(0)1642 806080
Fax: +44-(0)1642 655655
email: info@ableuk.com
www.ableuk.com

Project:	ABLE Marine Energy Park
Client:	ABLE UK Ltd
Title:	Quay Sections 1 of 2

PRELIMINARY



Civil Engineering and Marine Works
Lübeckertordamm 1
20099 Hamburg / Germany
Tel. 0049-40/ 21986-0
Fax. 0049-40/ 21986-200

Scale:	Drawn By	Checked By	Approved By
1 : 250 @A1	BKY	SVF	HTA
Date:	17.09.2010	17.09.2010	17.09.2010
Drawing No.	AMEP_P1D_D_003		Revision: G