

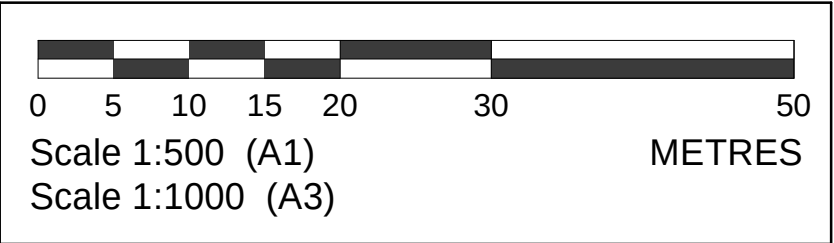
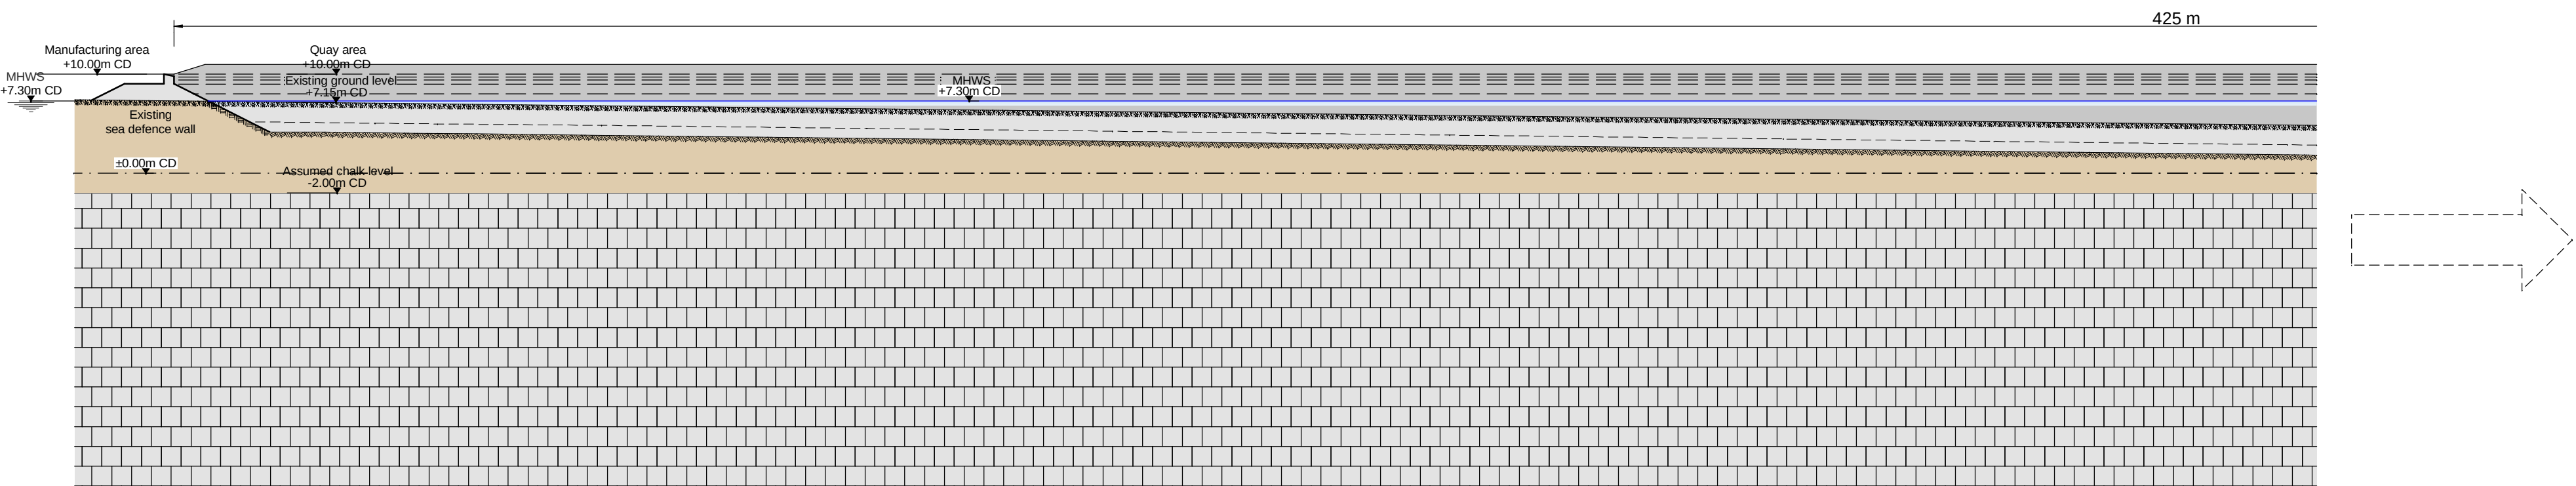


Southern Return Wall Elevation (3)

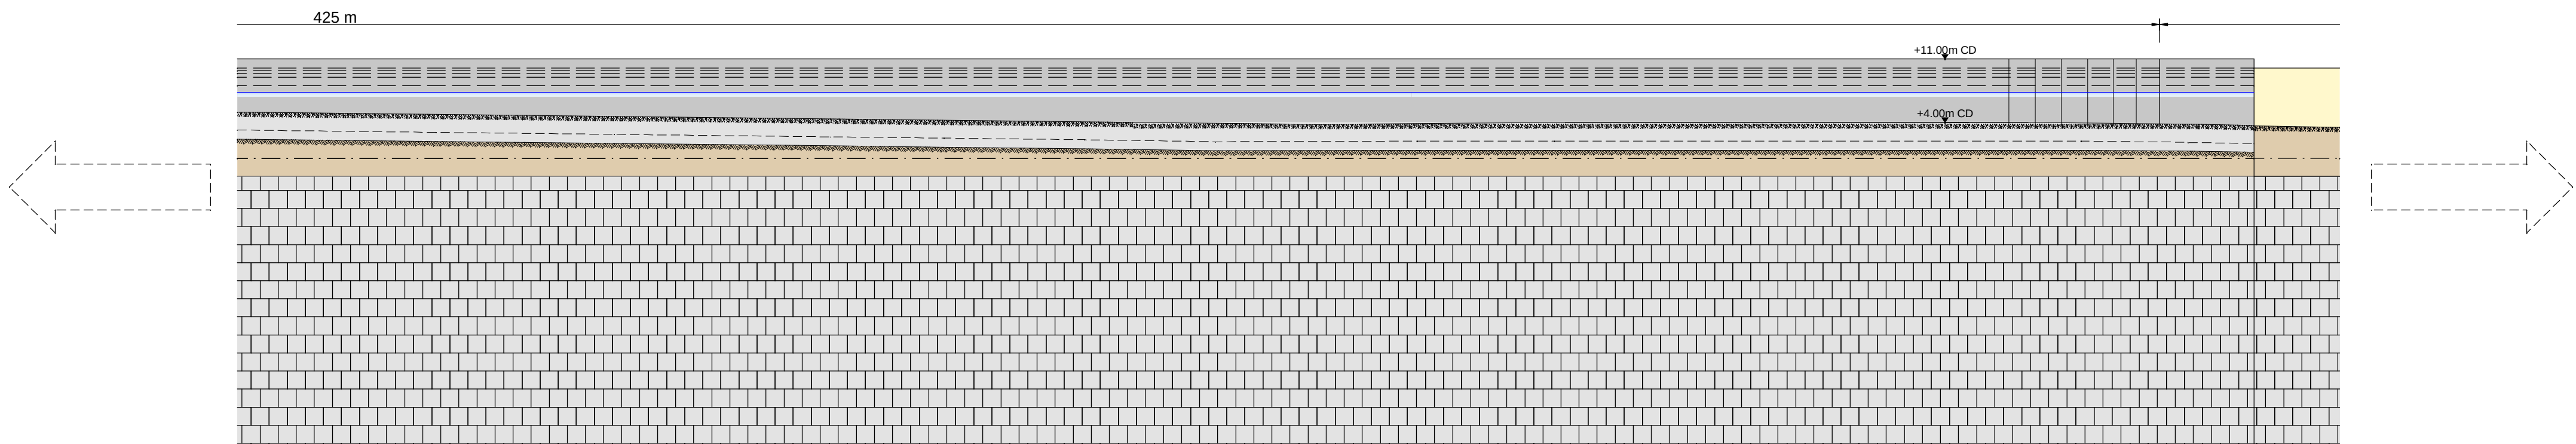

KEY					
- Levels to Chart Datum - Details based on preliminary design - Levels given for the Approach Channel and the Harbour Bed are the maximum maintained levels.					
D	21.10.11	Revision IPC Application	BKY	SVF	HTA
C	19.09.11	Revision IPC Application	BKY	SVF	HTA
B	30.08.11	Revision IPC Application	BKY	SVF	HTA
A	07.01.11	EIA Masterplan Revision	ASS	SVF	HTA
0	17.09.10	Preliminary Issue	BKY	SVF	HTA
Rev	Date	Description	By	Chk	App

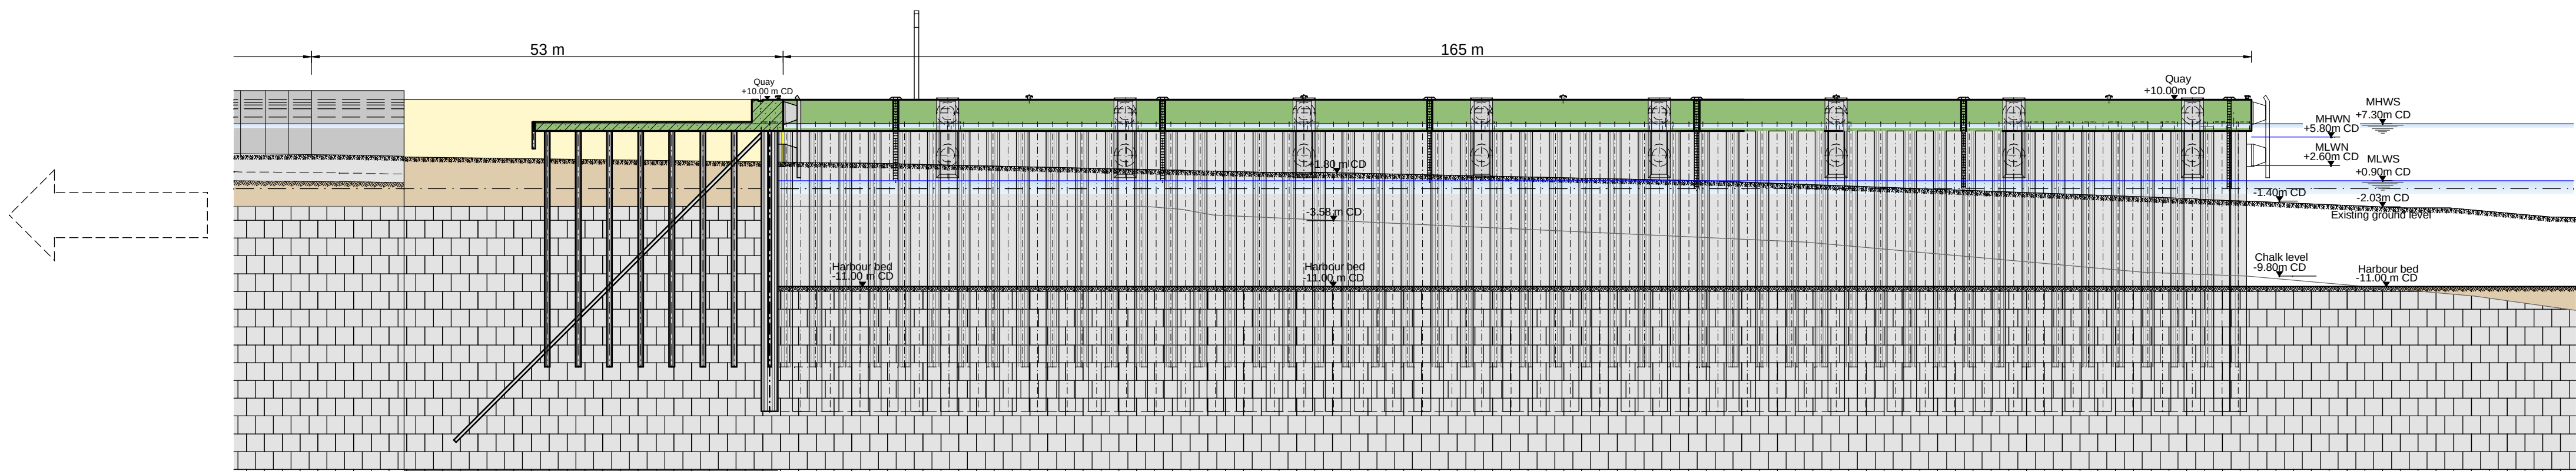

able UK Ltd
Able House
Billingham
Teesside UK
TS23 1PX

Tel: +44-(0)1642 806080
Fax: +44-(0)1642 655655
email: info@ableuk.com
www.ableuk.com

Project:	ABLE Marine Energy Park
Client:	ABLE UK Ltd
Title:	Southern Return Wall Elevation

PRELIMINARY



Civil Engineering and Marine Works
Lübeckertordamm 1
20099 Hamburg / Germany
Tel. 0049-40/ 21986-0
Fax. 0049-40/ 21986-200

Scale:	Drawn By	Checked By	Approved By
1:500 @A1	BKY	SVF	HTA
Date:	17.09.2010	17.09.2010	17.09.2010
Drawing No.	AMEP_P1D_D_007		Revision: D