
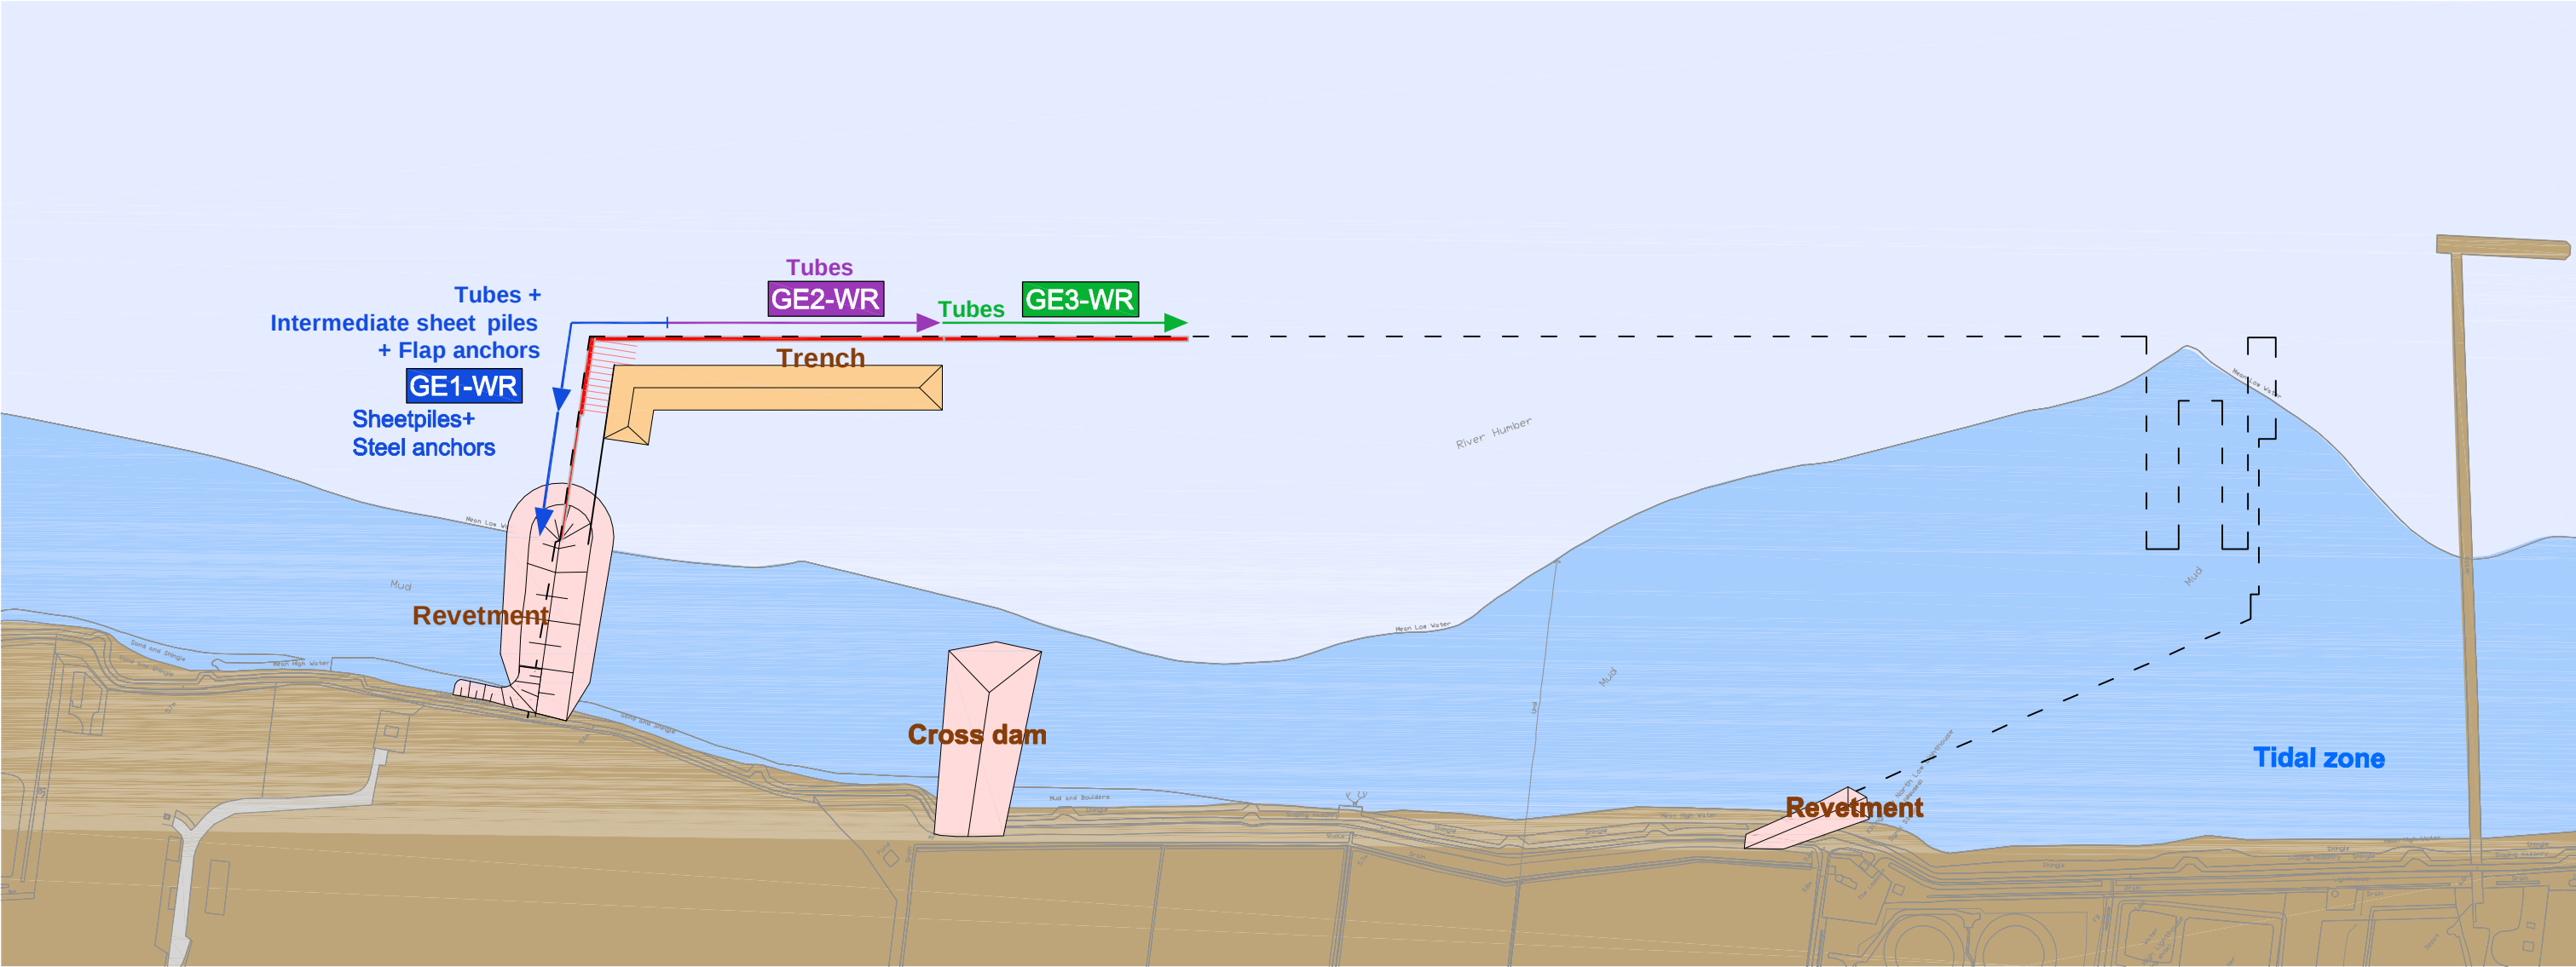


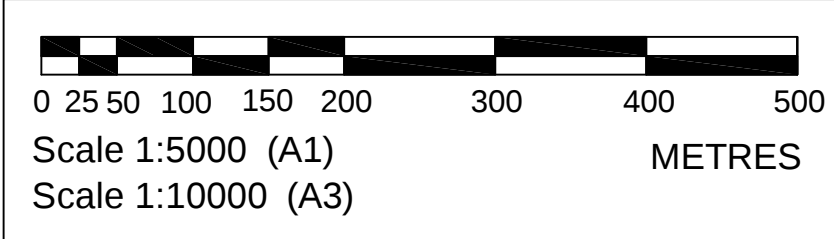

STAGE 1

- Dredging + Reclamation works**
- Dredging*
- Potential removal of silt from quay footprint
 - Trench for flap anchors*
 - Section I
- Revetments*
- North
 - South
- Cross dams*
- Section I/II
- Piling works**
- Solid Quay*
- Section I + II: Tubes
 - Northern Return wall*
 - Section I: Intermediate sheet piles and flap anchors
 - Section I: Sheet piles and steel anchors

KEY

- Levels to Chart Datum
- Levels given for the Approach Channel and the Harbour Bed are the maximum maintained levels

LEGEND

IN PROGRESS	COMPLETED
Reclamation + Dams	Reclamation + Dams
Piling Works	Piling Works
Concrete Works	Concrete Works
Flap Anchor Trench	Pavement
Dredging Area	

EQUIPMENT UNITS


Seaside units		Landside units	
GE1-WR	GE3-WR	GE4+5-LR	GE8-L
GE2-WR		GE6+7-LR	

G	28.11.11	Adjustment of scales	AGR	SVF	HTA
F	21.10.11	Revision IPC Application	AGR	SVF	HTA
E	19.09.11	Revision IPC Application	AGR	SVF	HTA
D	31.08.11	Revision IPC Application	AGR	SVF	HTA
C	30.08.11	Revision IPC Application	AGR	SVF	HTA
B	19.01.11	Revision of Northern Revetment / Breakwater	JSE	SVF	HTA
A	07.01.11	EIA Masterplan Revision	JSE	SVF	HTA
0	17.09.10	Preliminary Issue	JSE	SVF	HTA
Rev	Date	Description	By	Chk	App



able UK Ltd
Able House
Billingham
Teesside UK
TS23 1PX
www.ableuk.com

Tel: +44-(0)1642 806080
Fax: +44-(0)1642 655655
email: info@ableuk.com
www.ableuk.com

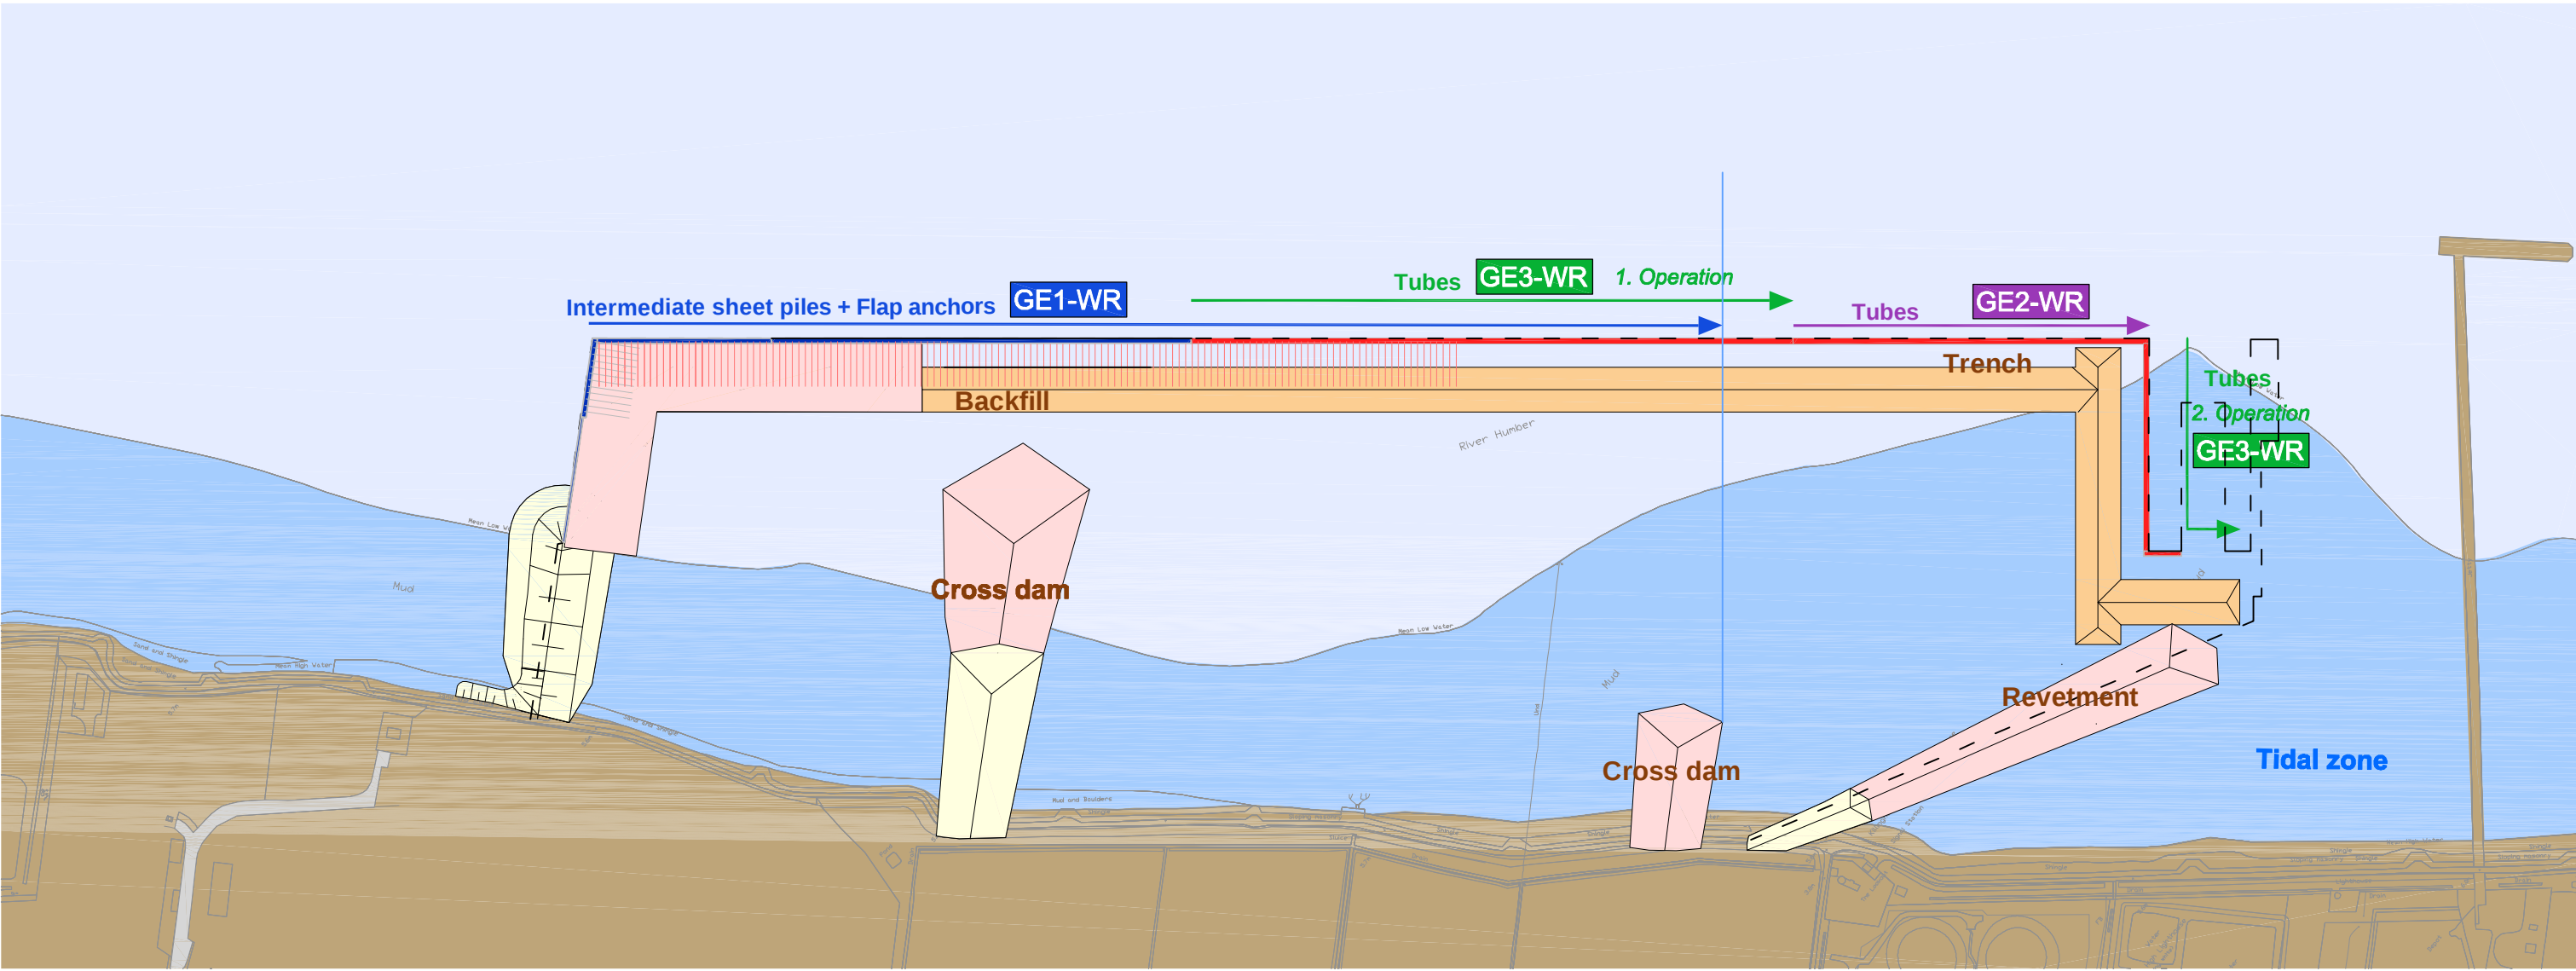


STAGE 2

- Dredging + Reclamation works**
- Trench for flap anchors*
- Section II + III
- Backfill*
- Section I
- Revetments*
- South
- Cross dams*
- Section I/II
 - Section II/III
- Piling works**
- Solid Quay*
- Section I + II: Intermediate sheet piles and flap anchors
 - Section II + III: Tubes

STAGE 3

- Dredging + Reclamation works**
- Dredging*
- Approach channel
- Backfill*
- Section II + III
 - Return wall south
- Revetments*
- South
- Cross dams*
- Section I/II
 - Section II/III
- Reclamation*
- Section I
- Piling works**
- Solid Quay*
- Section III: Intermediate sheet piles and flap anchors / steel anchors
- Specialist Berth*
- Tubes & Intermediate sheet piles

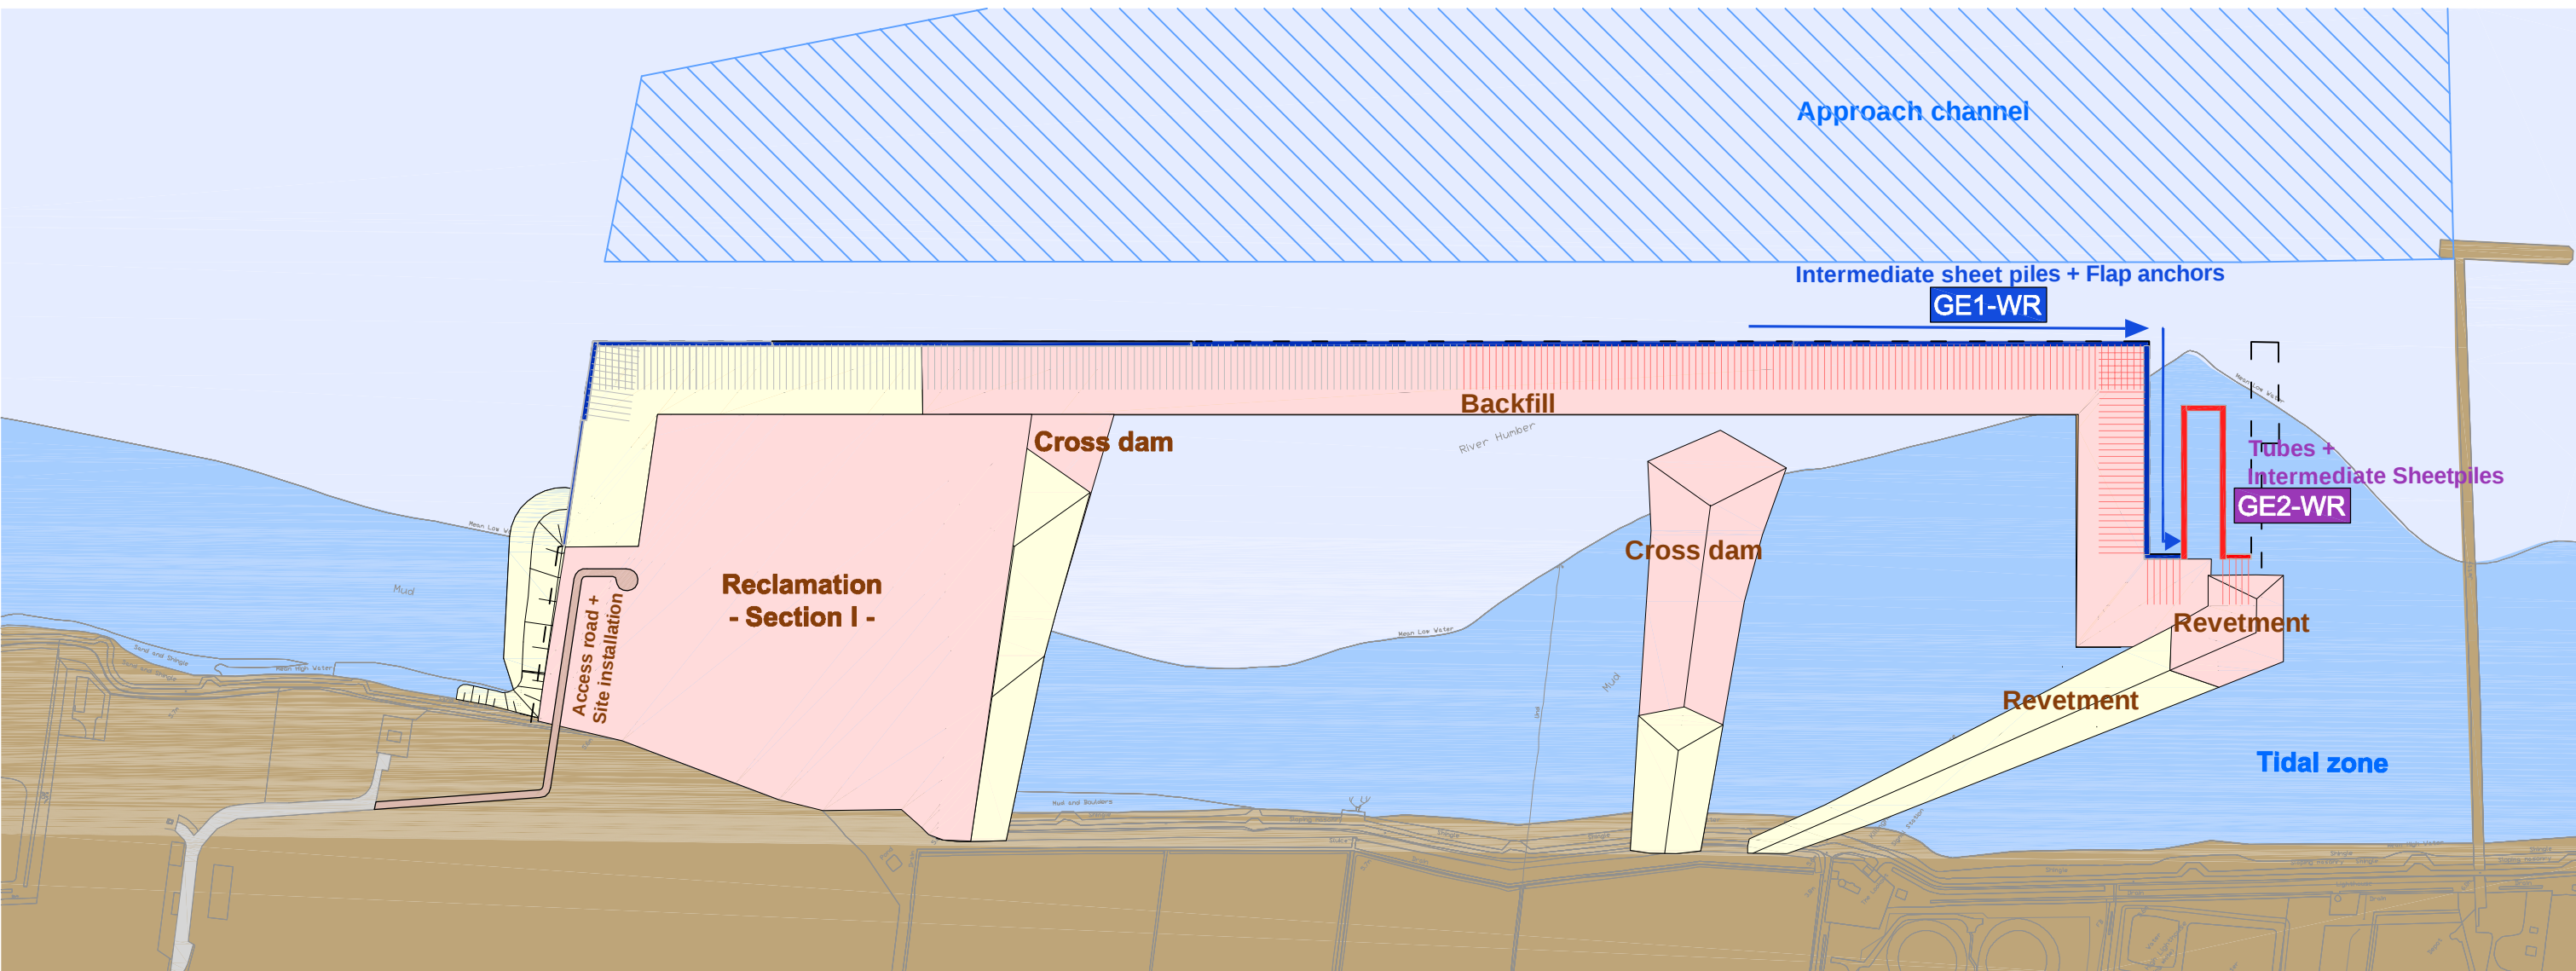

PRELIMINARY



Civil Engineering and Marine Works
Lübeckertordamm 1
20099 Hamburg / Germany
Tel. 0049- 40 / 21 986 - 0
Fax. 0049- 40 / 21 986 - 200

Scale:	Drawn By	Checked By	Approved By
1 : 5000 @A1	JSE	SVF	HTA
Date:	17.09.2010	17.09.2010	17.09.2010
Drawing No.	AMEP_P1D_D_101		Revision: G