
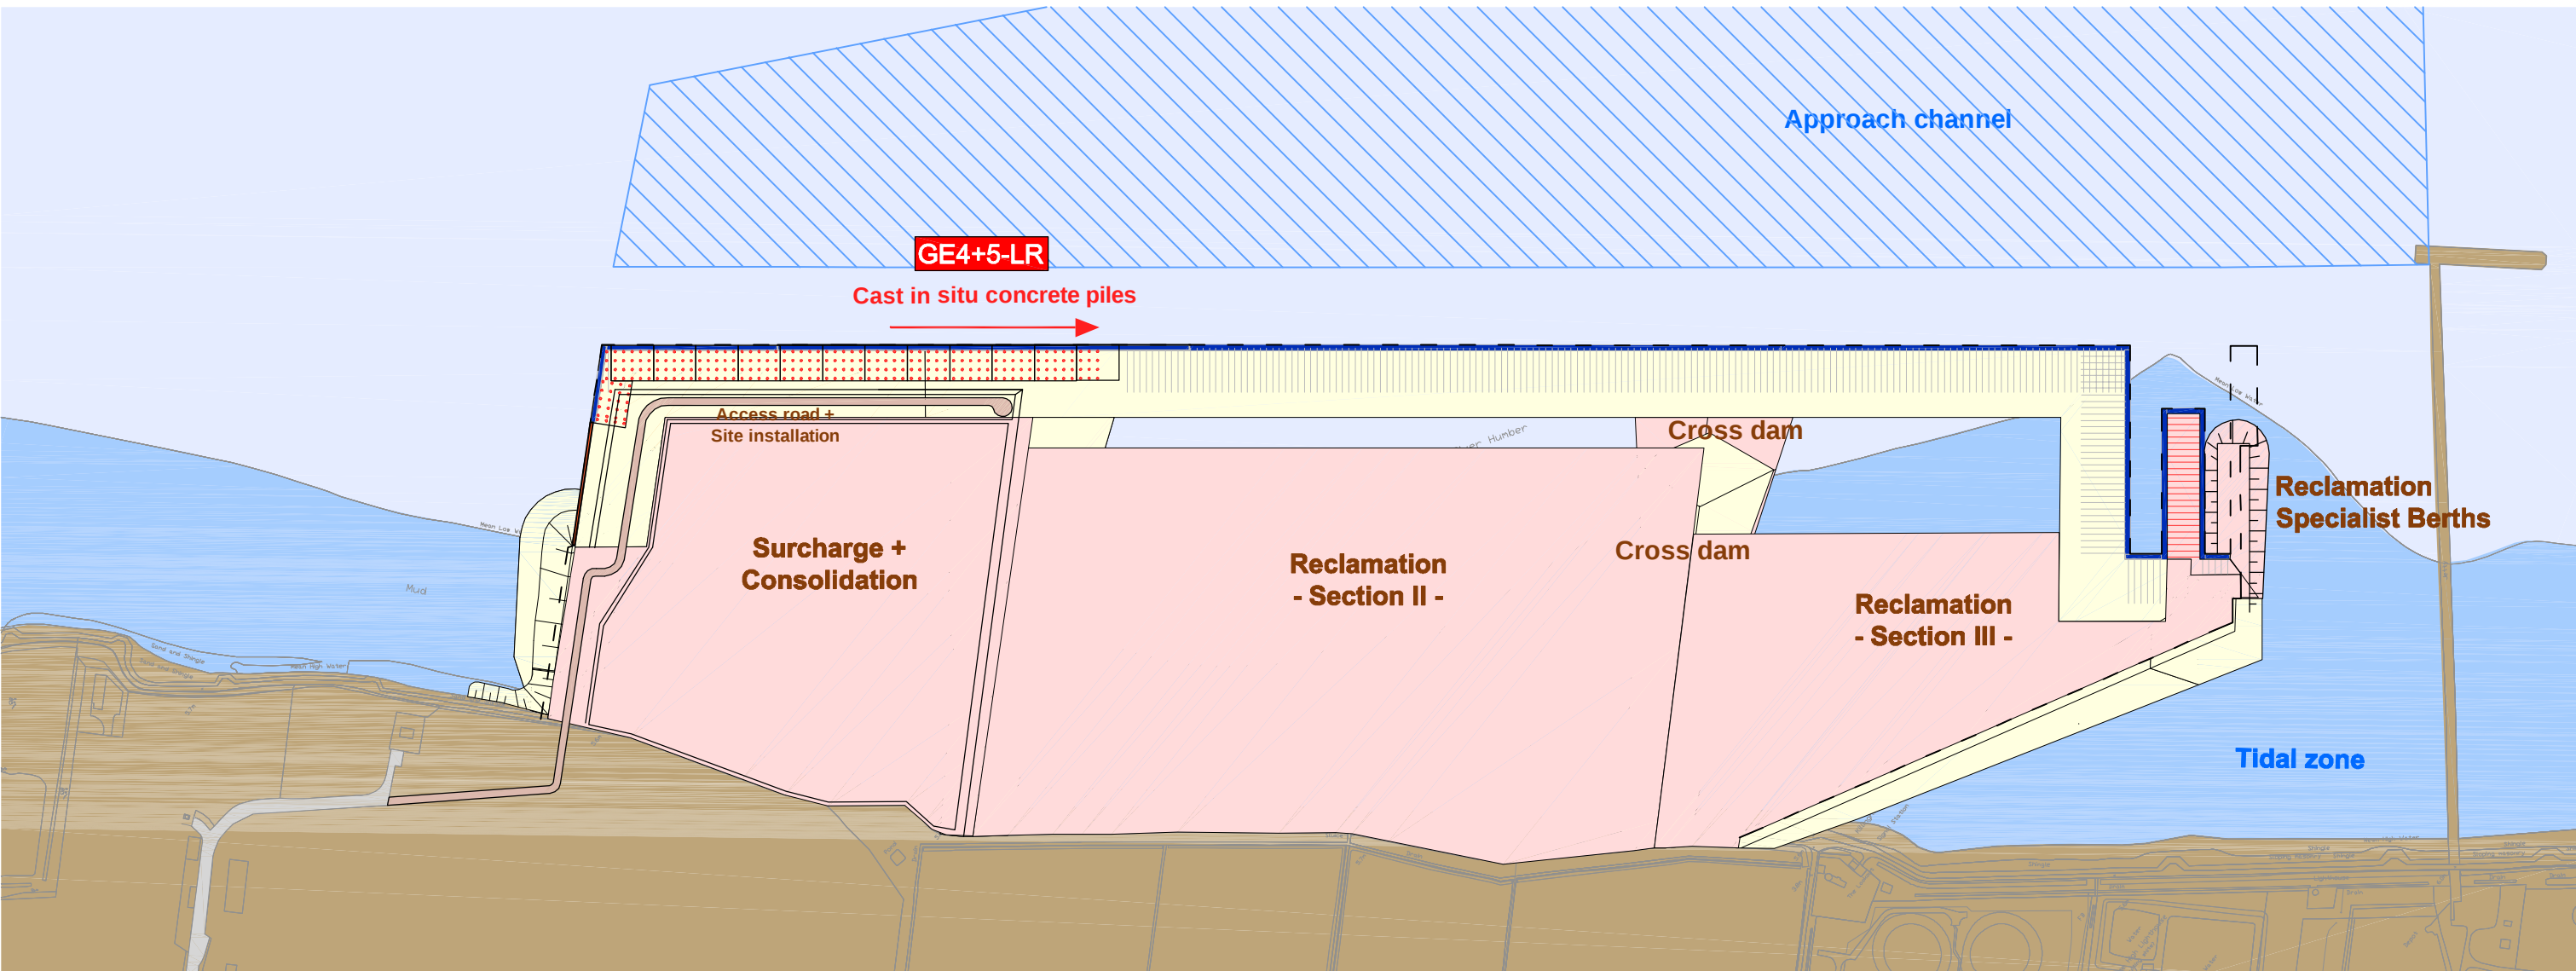


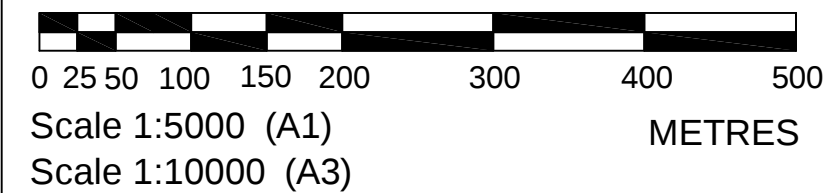

STAGE 4


- Dredging + Reclamation works**
Dredging
- Approach channel & Turning Area
- Revetments*
- Southern Breakwater
- Reclamation*
- Section II + III
- Specialist Berth
- Surcharge + Consolidation*
- Section I
- Crossdams*
- Section II+III
- Piling works**
Cast in situ concrete piles
- Section I
Specialist Berth
- Horizontal ties
- Reinforced concrete works**
Return wall north
- Capping beam
- Solid Quay*
- Section I: Slabs

KEY

- Levels to Chart Datum
-Levels given for the Approach Channel and the Harbour Bed are the maximum maintained levels

LEGEND

IN PROGRESS	COMPLETED
Reclamation + Dams	Reclamation + Dams
Piling Works	Piling Works
Concrete Works	Concrete Works
Flap Anchor Trench	Pavement
Dredging Area	

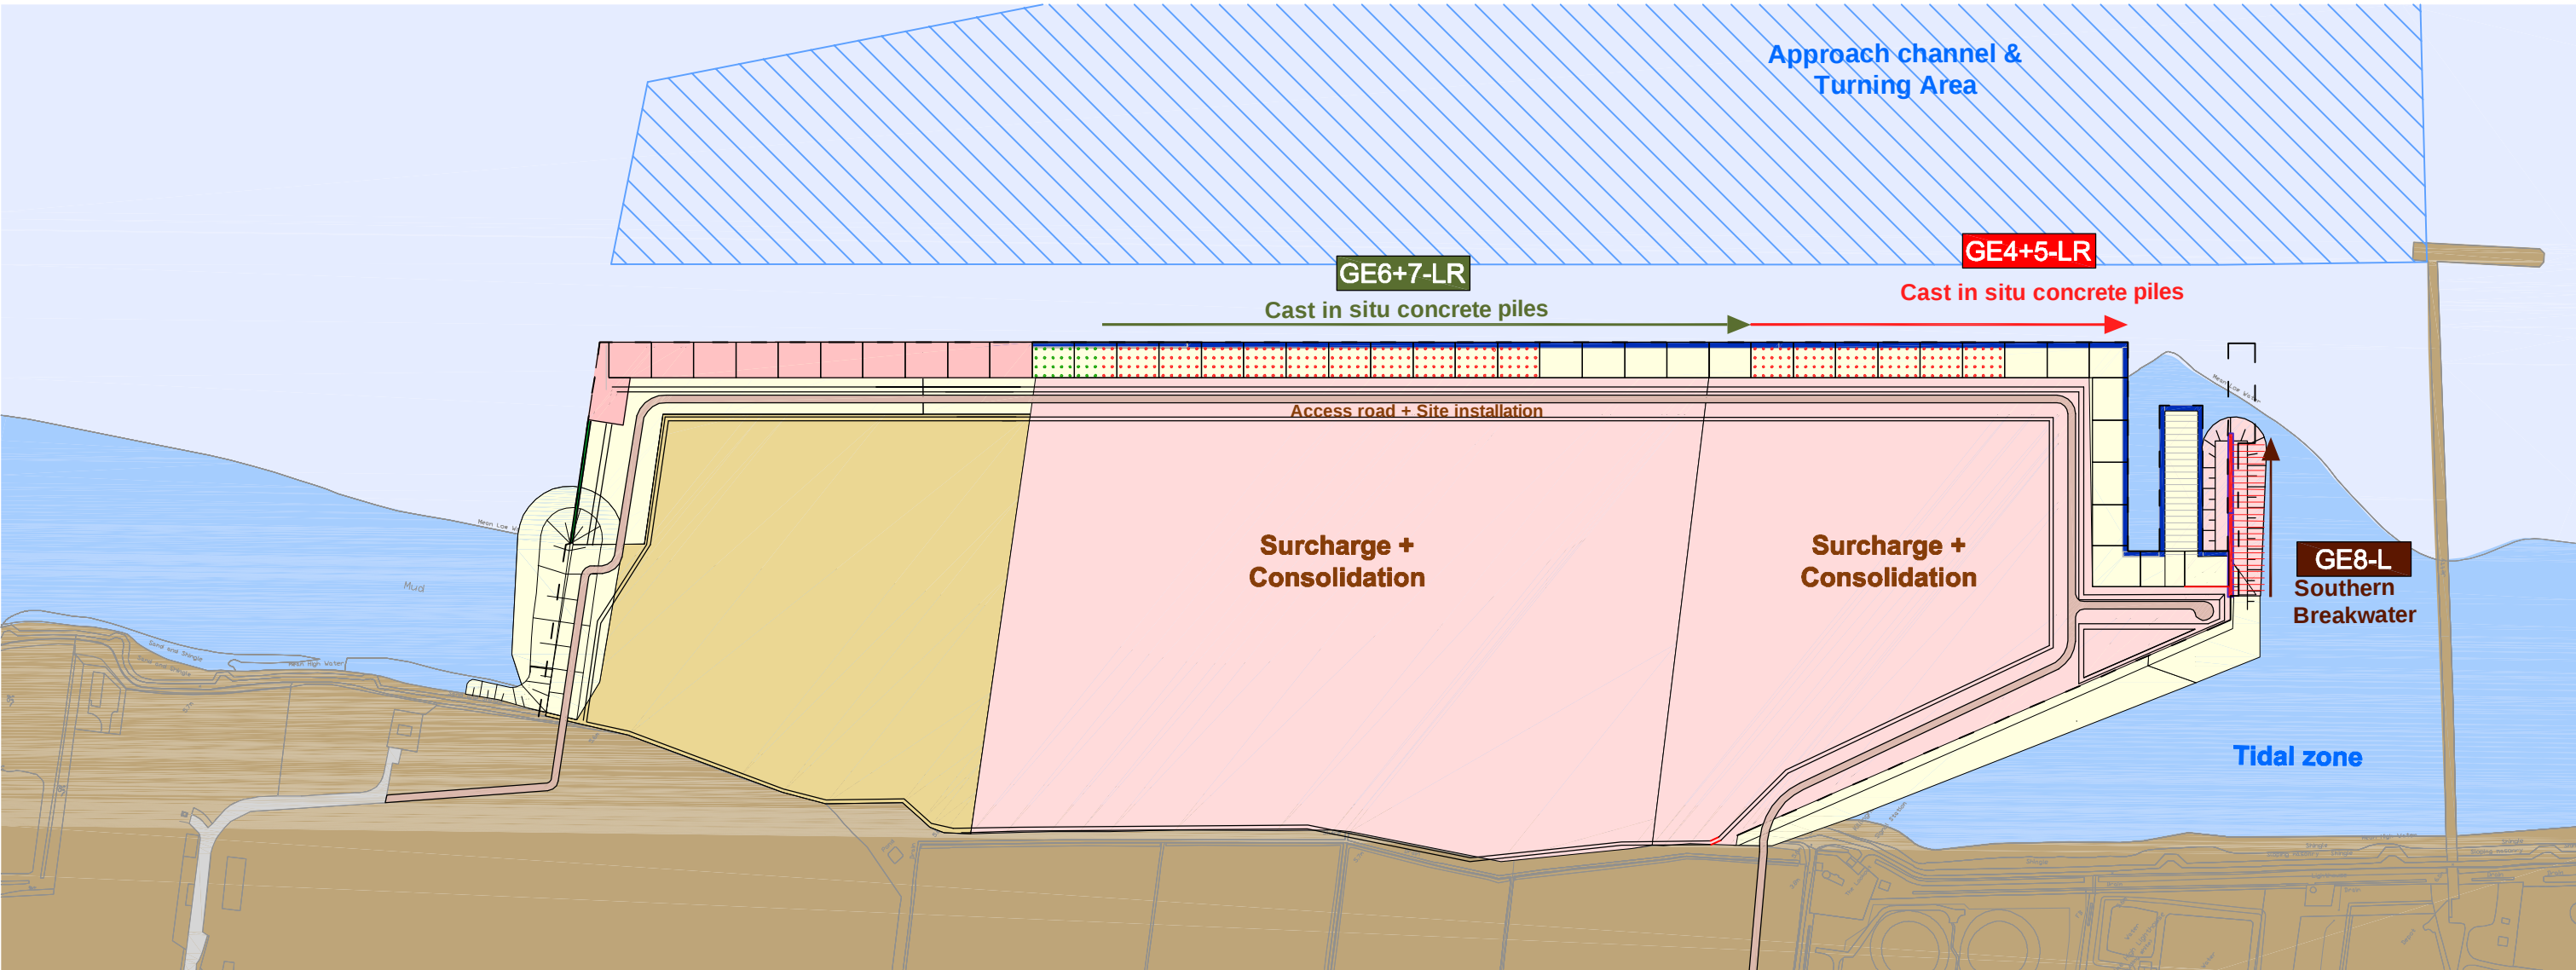

STAGE 5

- Dredging + Reclamation works**
Dredging
- Approach Channel & Turning Area
- Reclamation*
- Section II + III
- Surcharge + Consolidation*
- Section II + III
- Piling works**
Cast in situ concrete piles
- Section II + III
- Breakwater*
- South
- Reinforced concrete works**
Solid Quay
- Section I: Slabs + Capping beam


EQUIPMENT UNITS

Seaside units			Landside units		
GE1-WR	GE3-WR		GE4+5-LR	GE8-L	
GE2-WR			GE6+7-LR		
G	28.11.11	Adjustment of scales	AGR	SVF	HTA
F	21.10.11	Revision IPC Application	AGR	SVF	HTA
E	19.09.11	Revision IPC Application	AGR	SVF	HTA
D	31.08.11	Revision IPC Application	AGR	SVF	HTA
C	30.08.11	Revision IPC Application	AGR	SVF	HTA
B	19.01.11	Revision of Northern Revetment / Breakwater	JSE	SVF	HTA
A	07.01.11	EIA Masterplan Revision	JSE	SVF	HTA
O	17.09.10	Preliminary Issue	JSE	SVF	HTA
Rev	Date	Description	By	Chk	App



able UK Ltd
Able House
Billingham
Teesside UK
TS23 1PX
www.ableuk.com

Tel: +44-(0)1642 806080
Fax: +44-(0)1642 655655
email: info@ableuk.com
www.ableuk.com

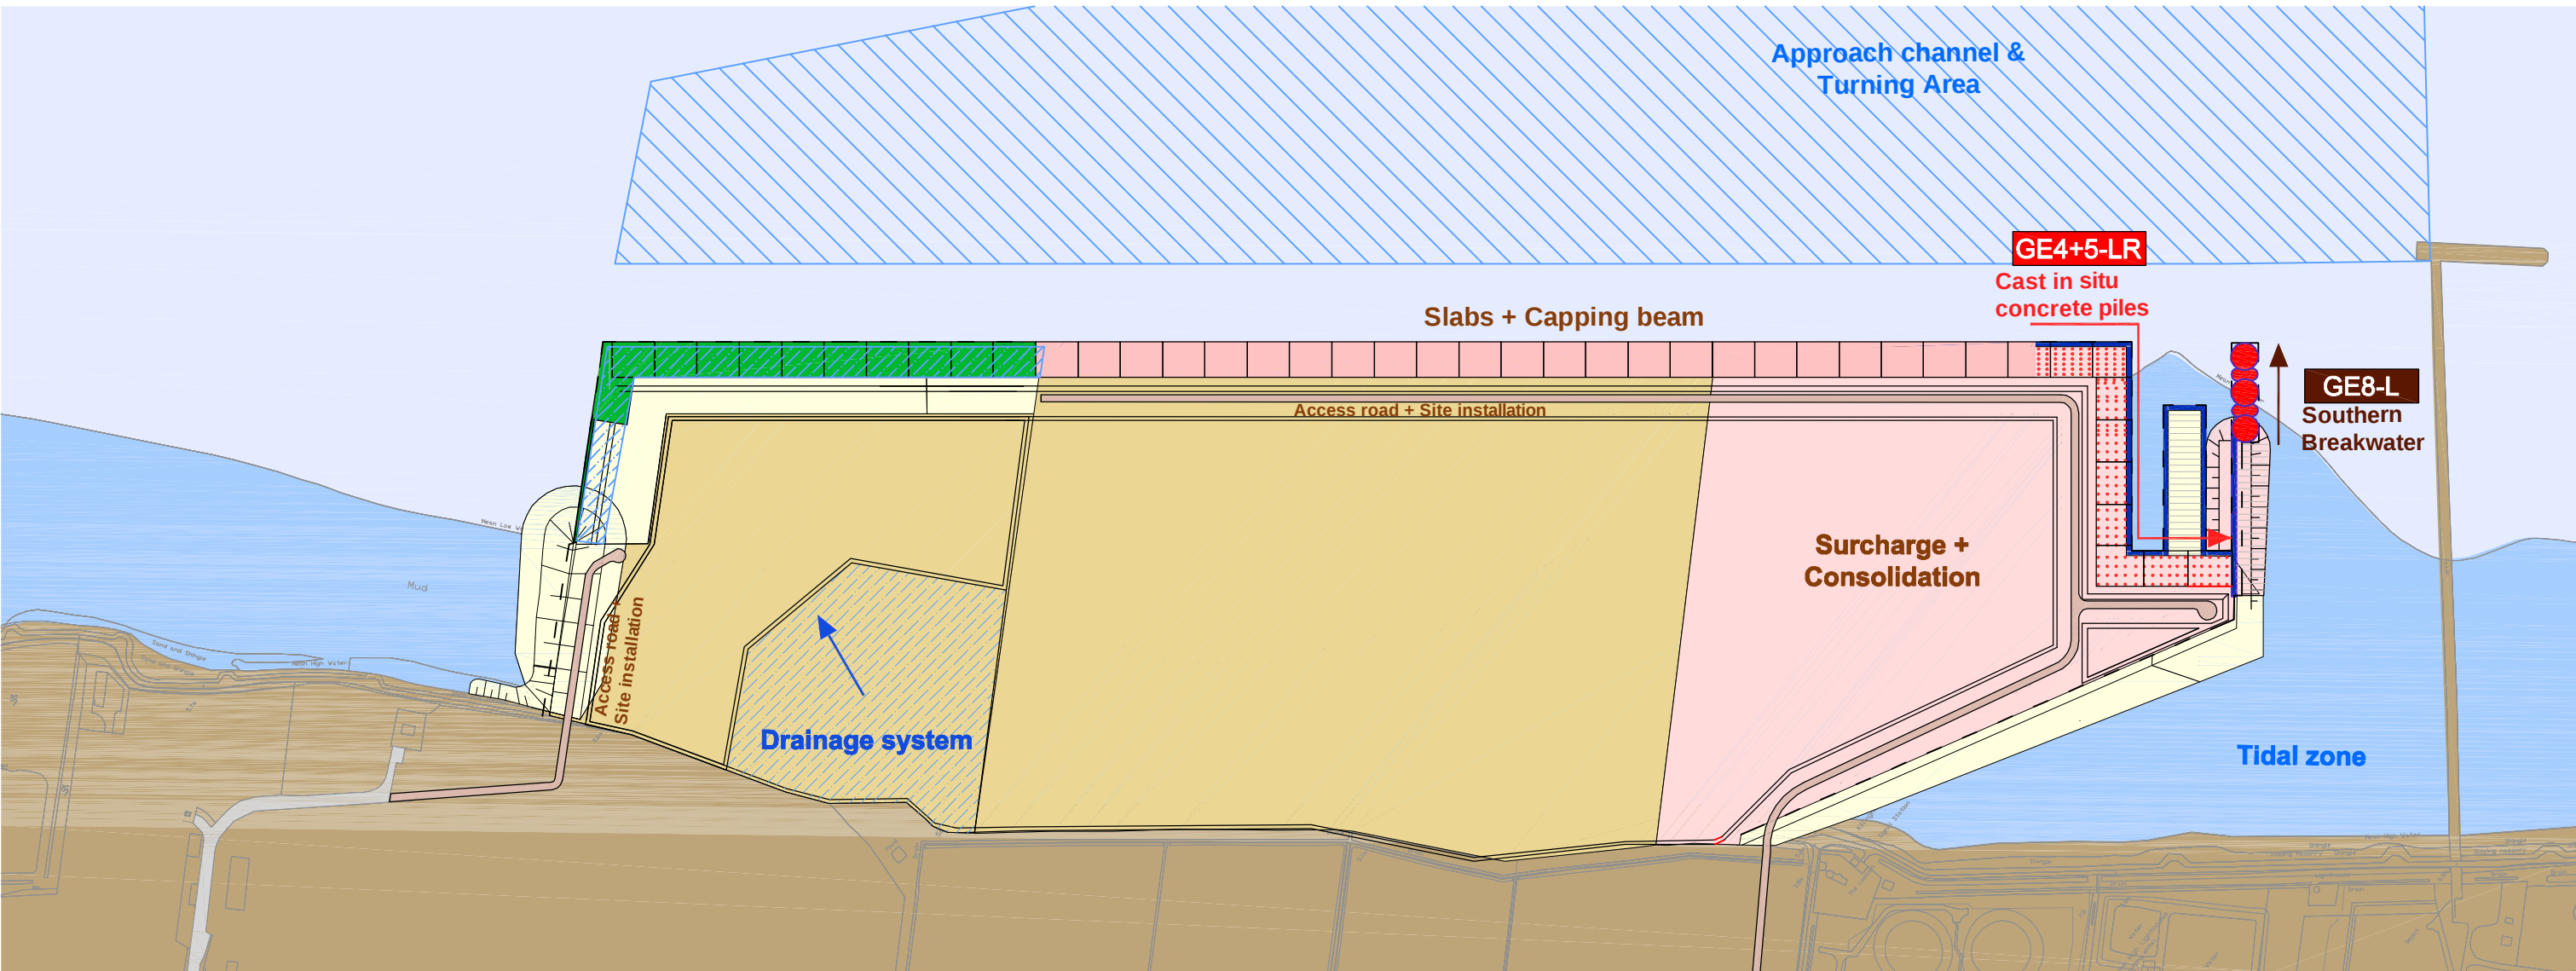

STAGE 6

- Dredging + Reclamation works**
Dredging
- Approach Channel & Turning Area
- Surcharge + Consolidation*
- Section III
- Backfill above relieving slabs*
- Section I
- Landside reuse of surcharge material*
- Section I
- Piling works**
Cast in situ concrete piles
- Section III
- Breakwater*
- South
- Reinforced concrete works**
Solid Quay
- Section II + III: Slabs + Capping beam
- Drainage system**
- Section I
- Equipment**
- Section I
- Pavement**
- Section I: Drainage system

PRELIMINARY



Civil Engineering and Marine Works
Lübeckertordamm 1
20099 Hamburg / Germany
Tel. 0049- 40 / 21 986 - 0
Fax. 0049- 40 / 21 986 - 200

Scale:	Drawn By	Checked By	Approved By
1 : 5000 @A1	JSE	SVF	HTA
Date:	17.09.2010	17.09.2010	17.09.2010
Drawing No.	Revision:		
AMEP_P1D_D_102	G		