
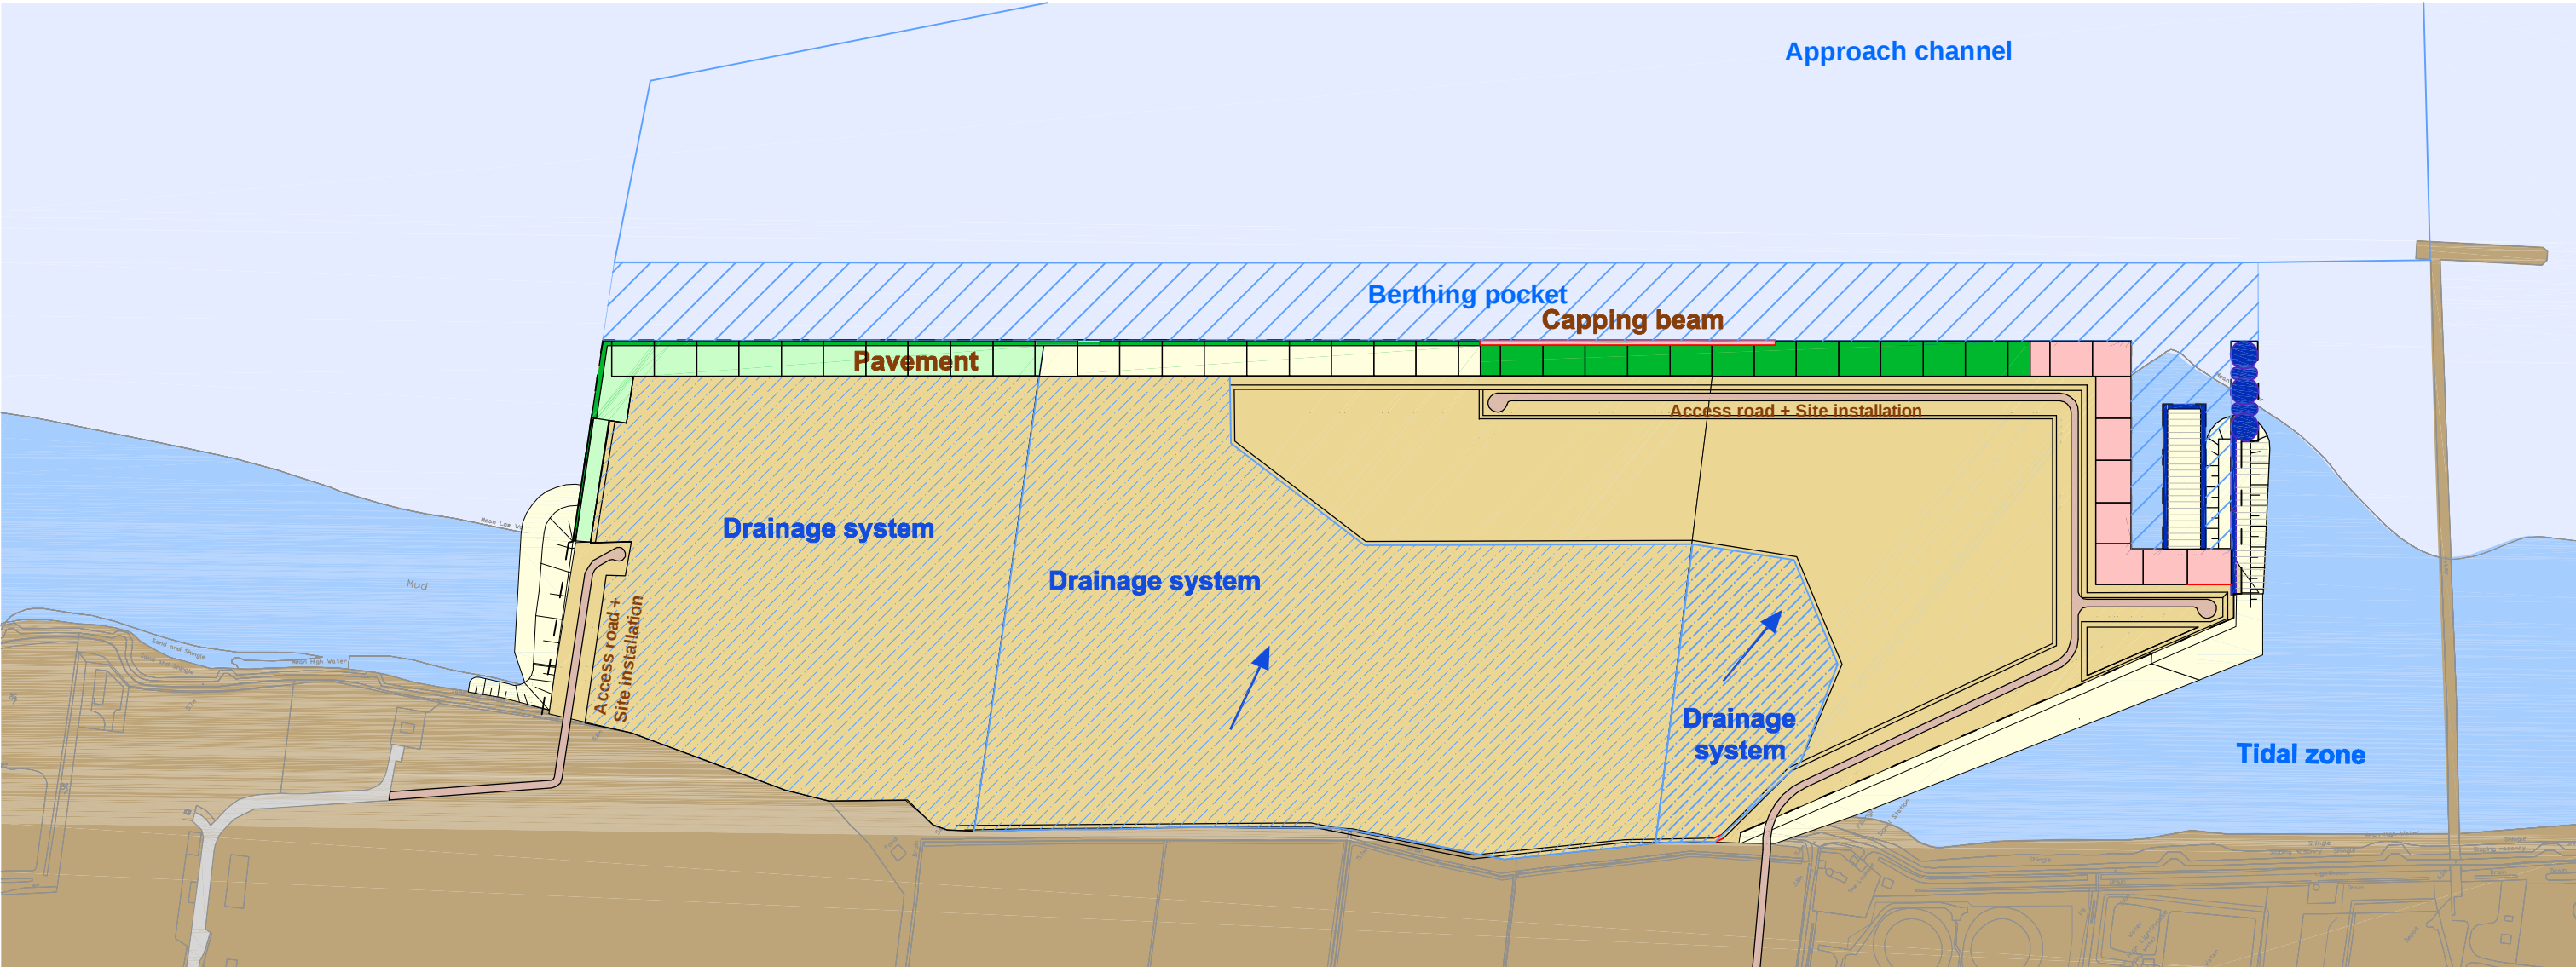


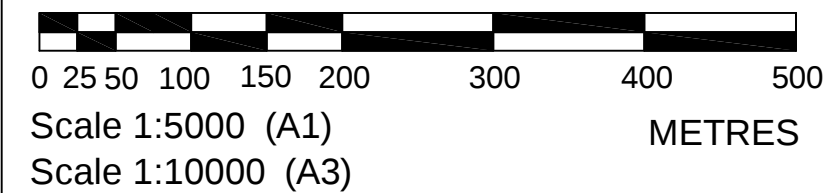

STAGE 7

- Dredging works**
Dredging
- Berthing pocket
Backfill above relieving slabs
- Section II
Landside reuse of surcharge material
- Section II + III
- Reinforced concrete works**
Solid Quay
- Section II: Capping beam
- Section III: Slabs + Capping beam
- Drainage system**
- Section I + II + III
- Equipment**
- Section I + II
- Pavement**
- Section I: Concrete
- Section II: Drainage system

KEY

-Levels to Chart Datum
-Levels given for the Approach Channel and the Harbour Bed are the maximum maintained levels

LEGEND

IN PROGRESS	COMPLETED
Reclamation + Dams	Reclamation + Dams
Piling Works	Piling Works
Concrete Works	Concrete Works
Flap Anchor Trench	Pavement
Dredging Area	


EQUIPMENT UNITS

Seaside units			Landside units		
	GE1-WR	GE3-WR		GE4+5-LR	GE8-L
	GE2-WR			GE6+7-LR	
G	28.11.11	Adjustment of scales	AGR	SVF	HTA
F	21.10.11	Revision IPC Application	AGR	SVF	HTA
E	19.09.11	Revision IPC Application	AGR	SVF	HTA
D	31.08.11	Revision IPC Application	AGR	SVF	HTA
C	30.08.11	Revision IPC Application	AGR	SVF	HTA
B	19.01.11	Revision of Northern Revetment / Breakwater	JSE	SVF	HTA
A	07.01.11	EIA Masterplan Revision	JSE	SVF	HTA
0	17.09.10	Preliminary Issue	JSE	SVF	HTA
Rev	Date	Description	By	Chk	App




able UK Ltd
Able House
Billingham
Teesside UK
TS23 1PX
www.ableuk.com

Tel: +44-(0)1642 806080
Fax: +44-(0)1642 655655
email: info@ableuk.com
www.ableuk.com

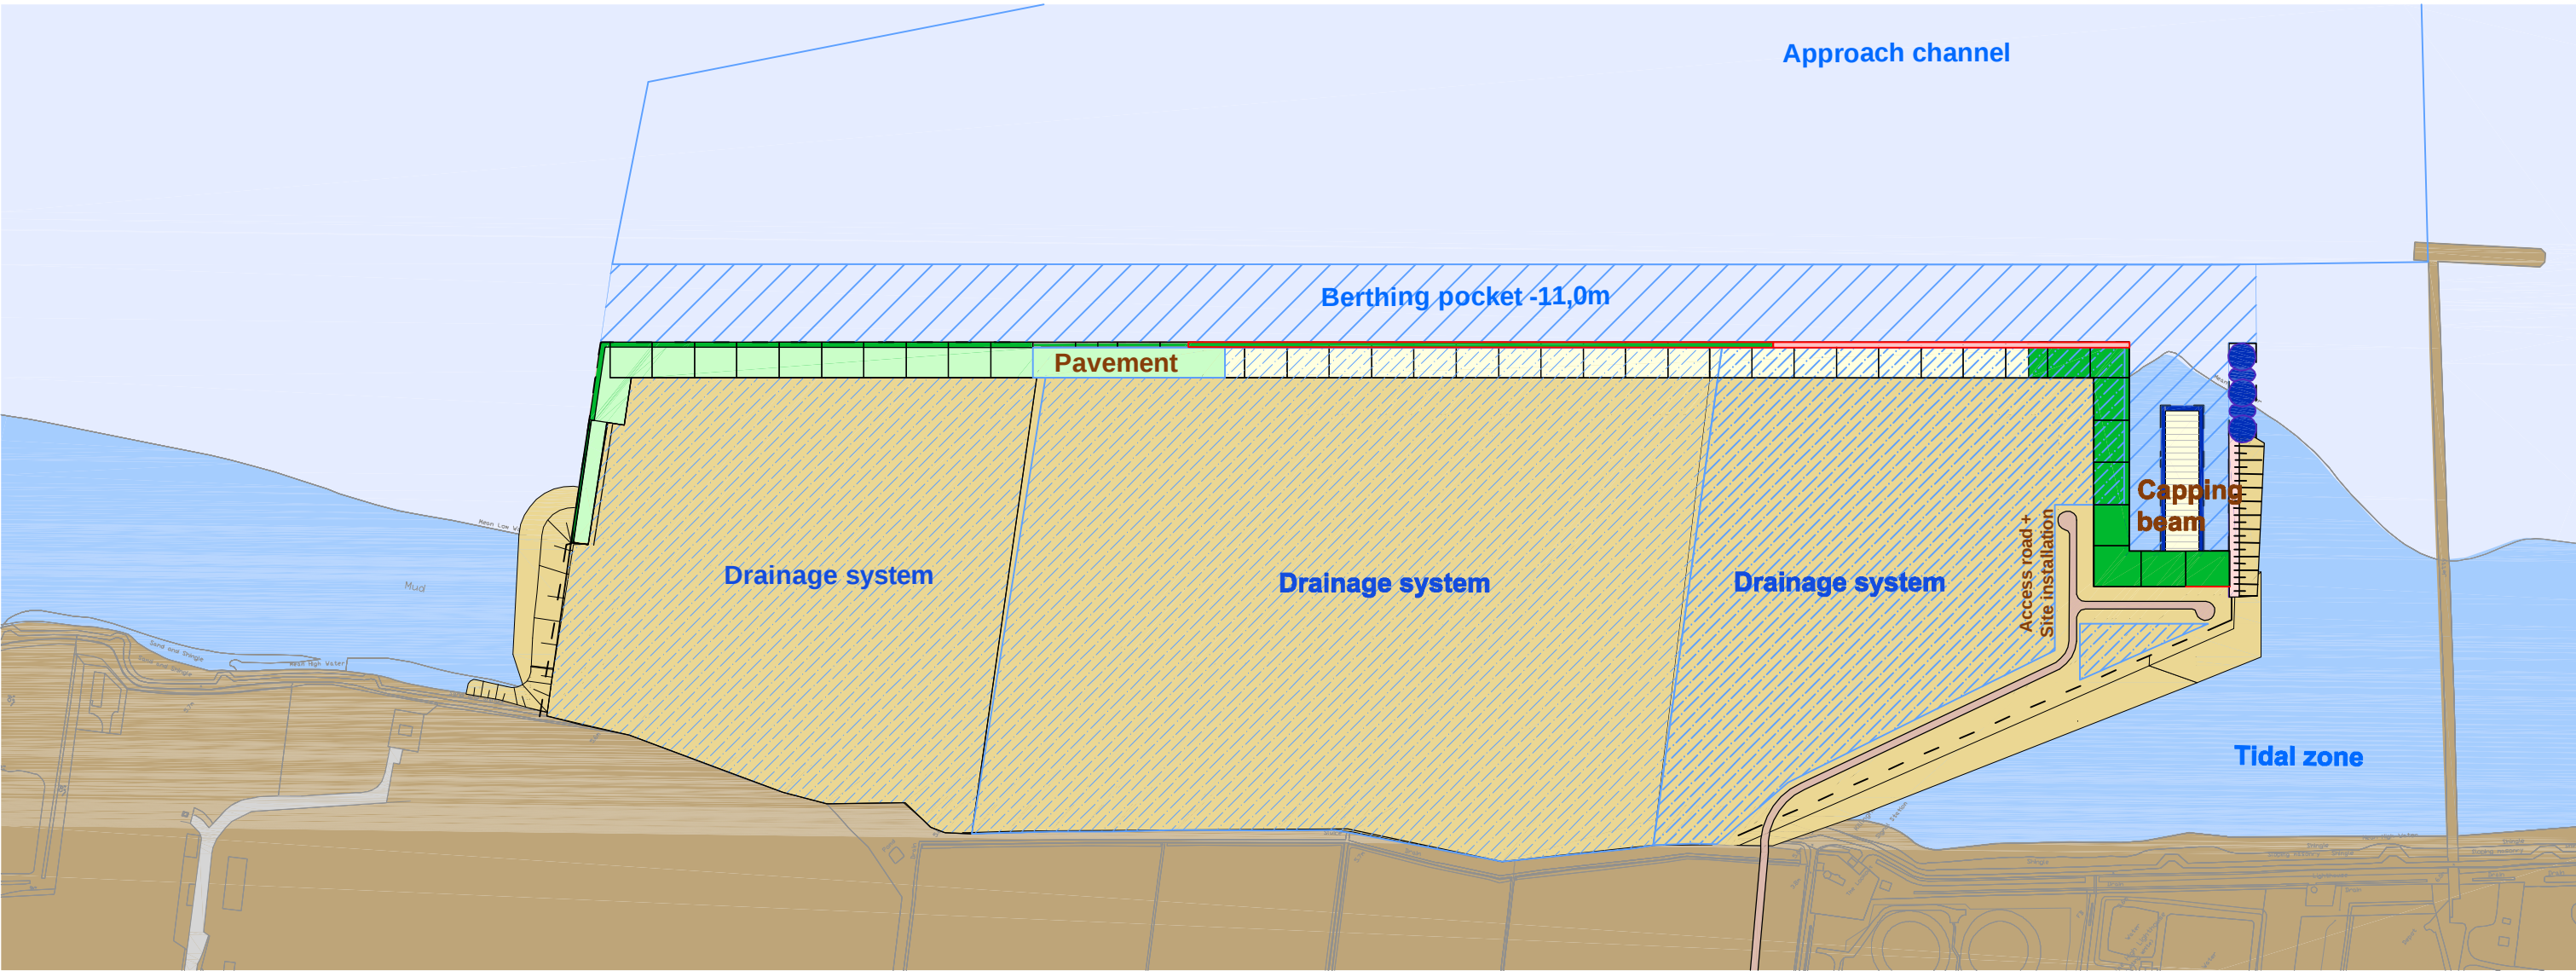

STAGE 8

- Dredging works**
Dredging
- Berthing pocket
Backfill above relieving slabs
- Section II + III
Landside reuse of surcharge material
- Section III
- Reinforced concrete works**
Solid Quay
- Section III: Capping beam
- Specialist Berth - Capping Beam
- Drainage system**
- Section I + II + III
- Equipment**
- Section I + II + III
- Pavement**
- Section II: Drainage system + Concrete
- Section III: Drainage system

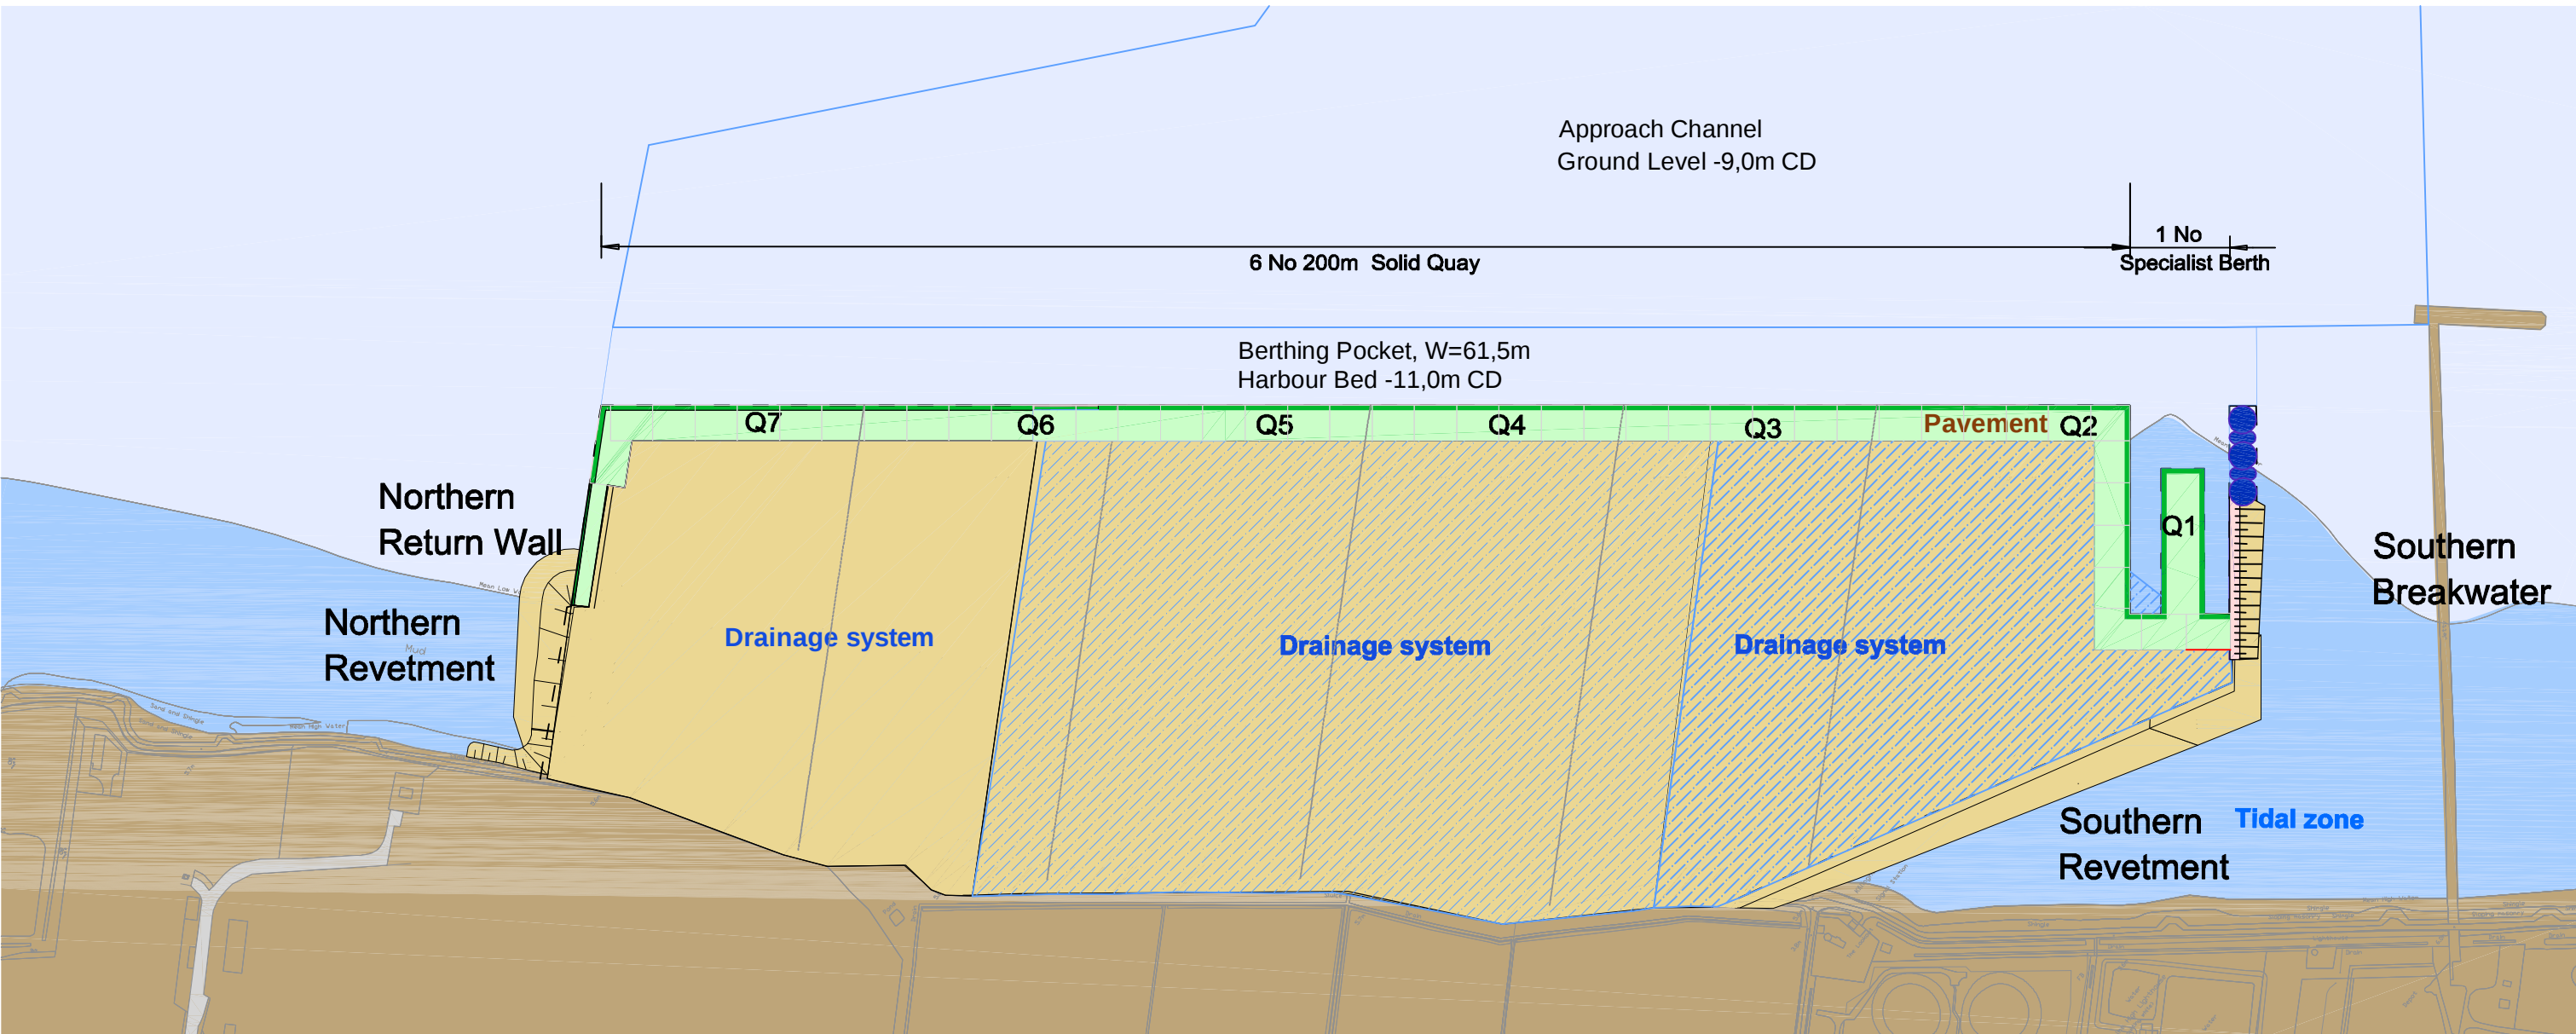

STAGE 9

- Drainage system**
- Section II + III
- Equipment**
- Section II+ III
- Specialist Berth
- Pavement**
- Section II + III: Concrete
- Specialist Berth
- Section I**
- Completion: 31.01.2014
- Section II**
- Completion: 03.03.2014
- Section III**
- Completion: 01.04.2014

PRELIMINARY



Civil Engineering and Marine Works
Lübeckertordamm 1
20099 Hamburg / Germany
Tel. 0049- 40 / 21 986 - 0
Fax. 0049- 40 / 21 986 - 200

Scale:	Drawn By	Checked By	Approved By
1 : 5000 @A1	JSE	SVF	HTA
Date:	17.09.2010	17.09.2010	17.09.2010
Drawing No.	AMEP_P1D_D_103		Revision: G