




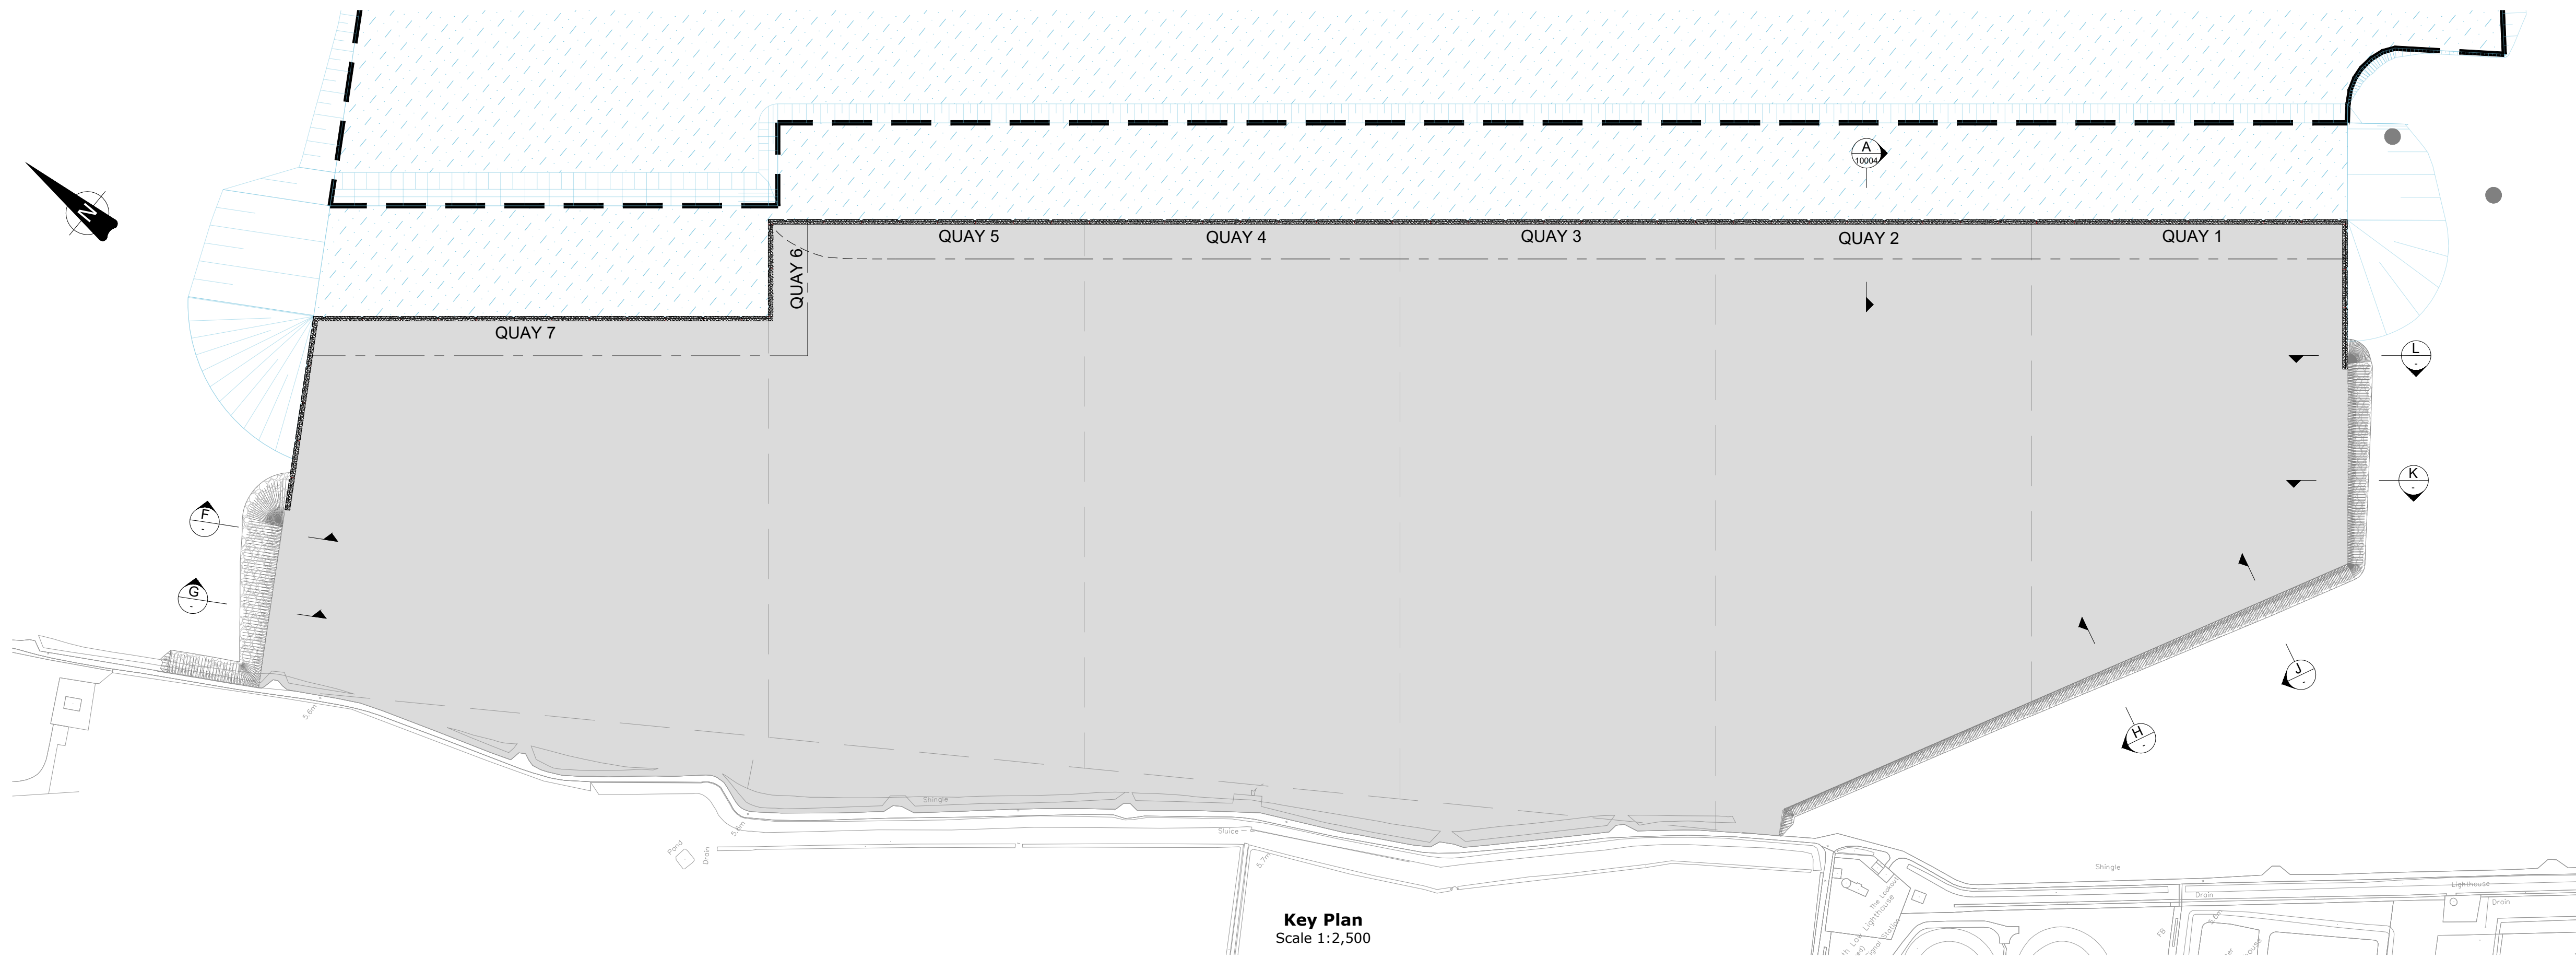


Key Plan
Scale 1:2,500

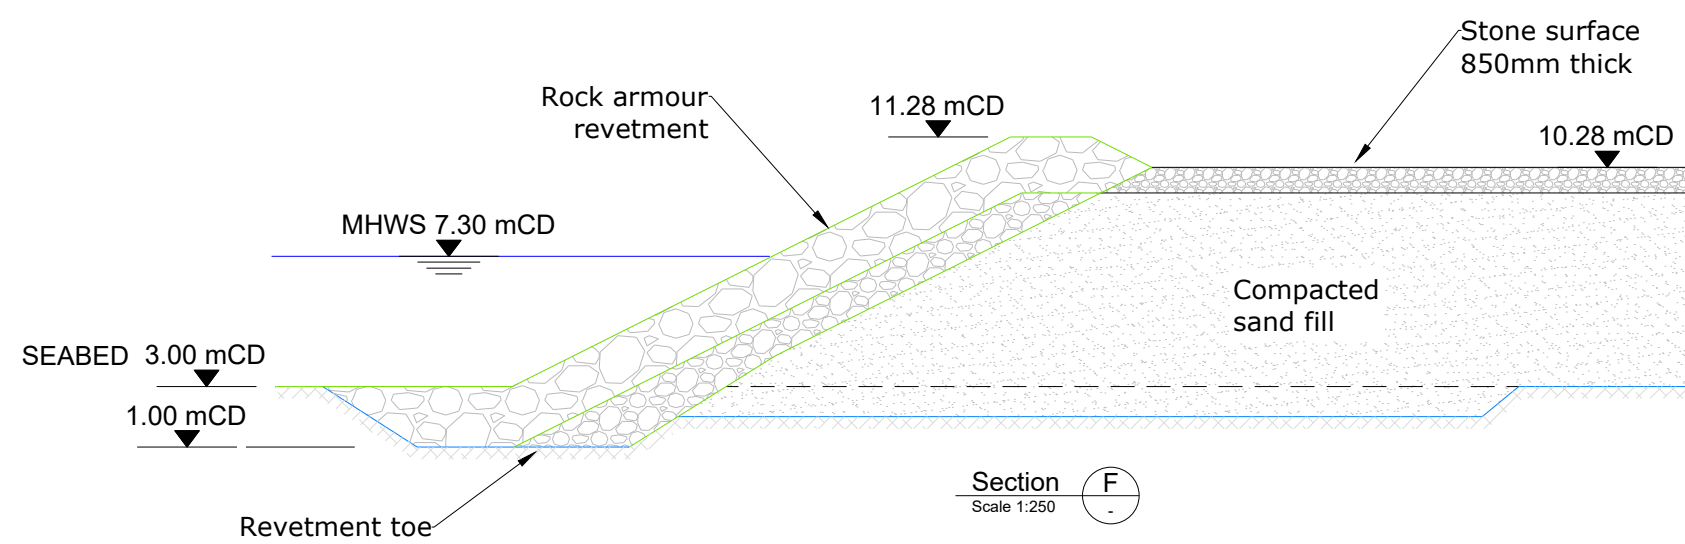


Section F
Scale 1:250

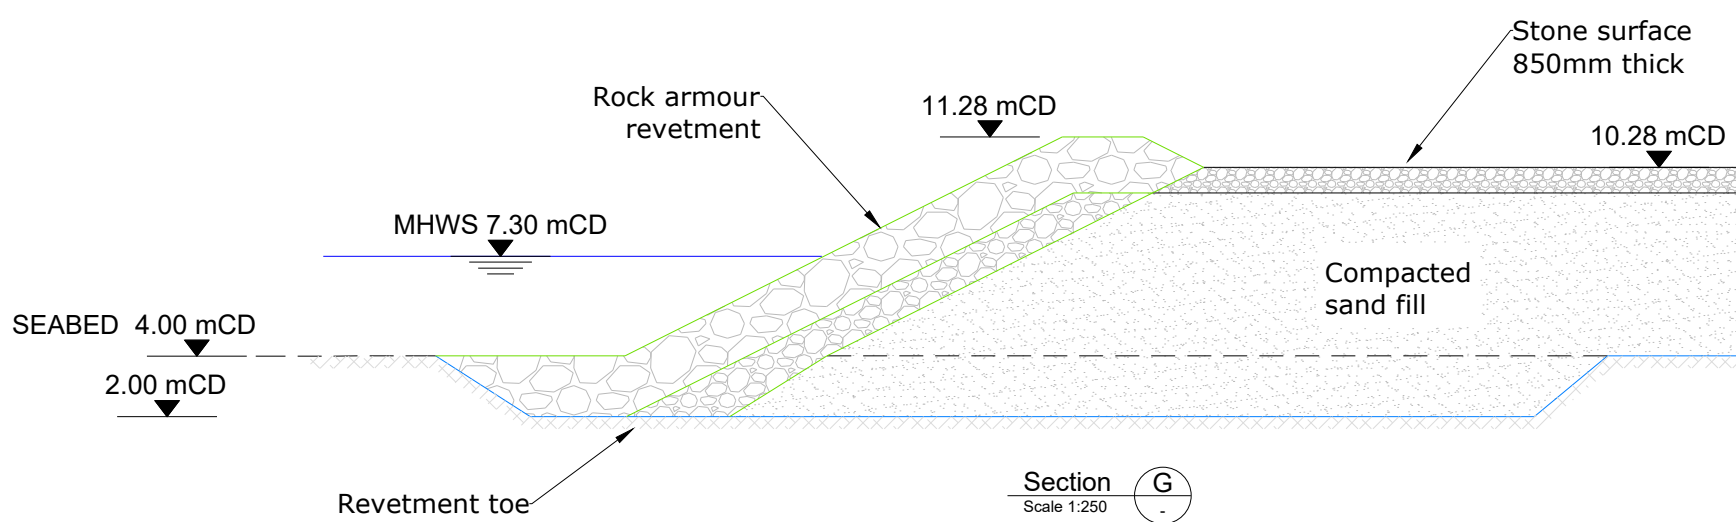


Section G
Scale 1:250

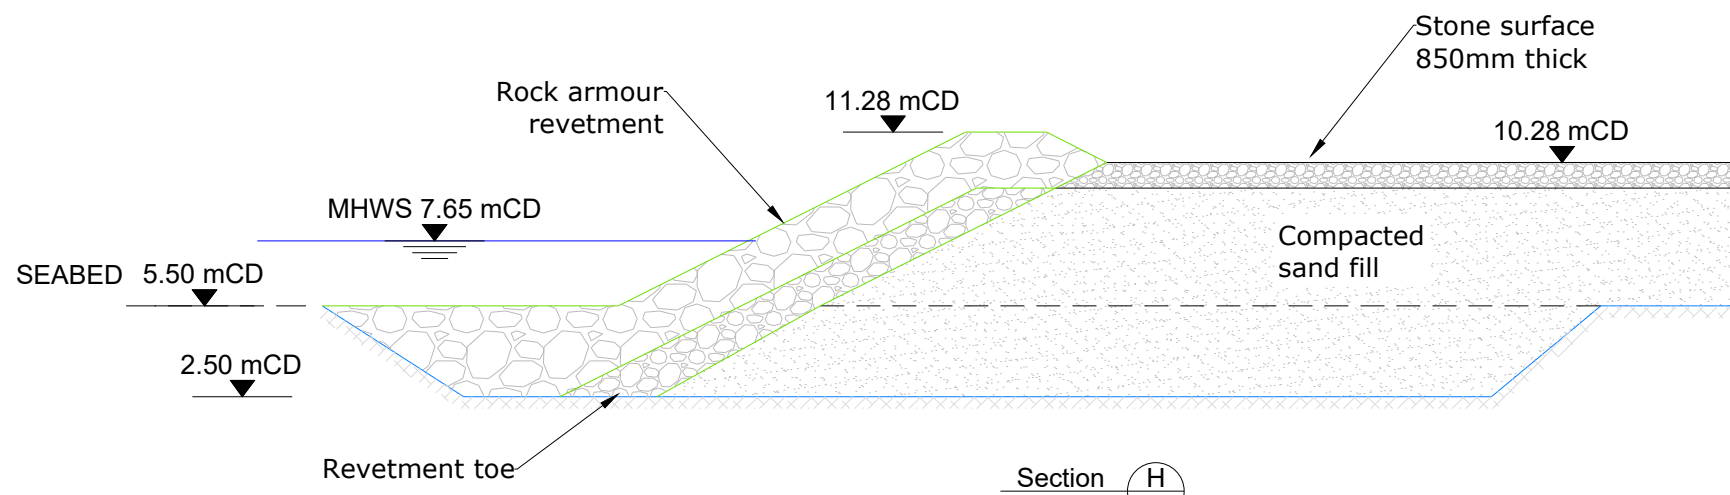


Section H
Scale 1:250

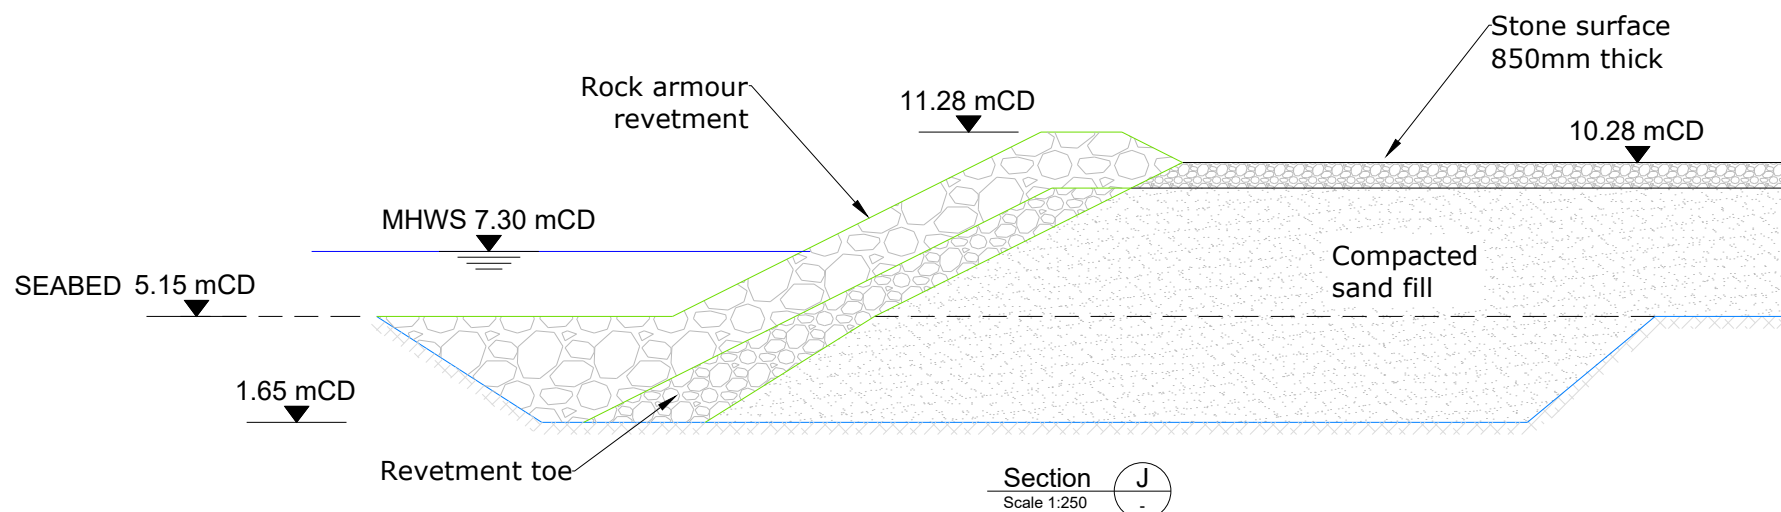

Section J
Scale 1:250

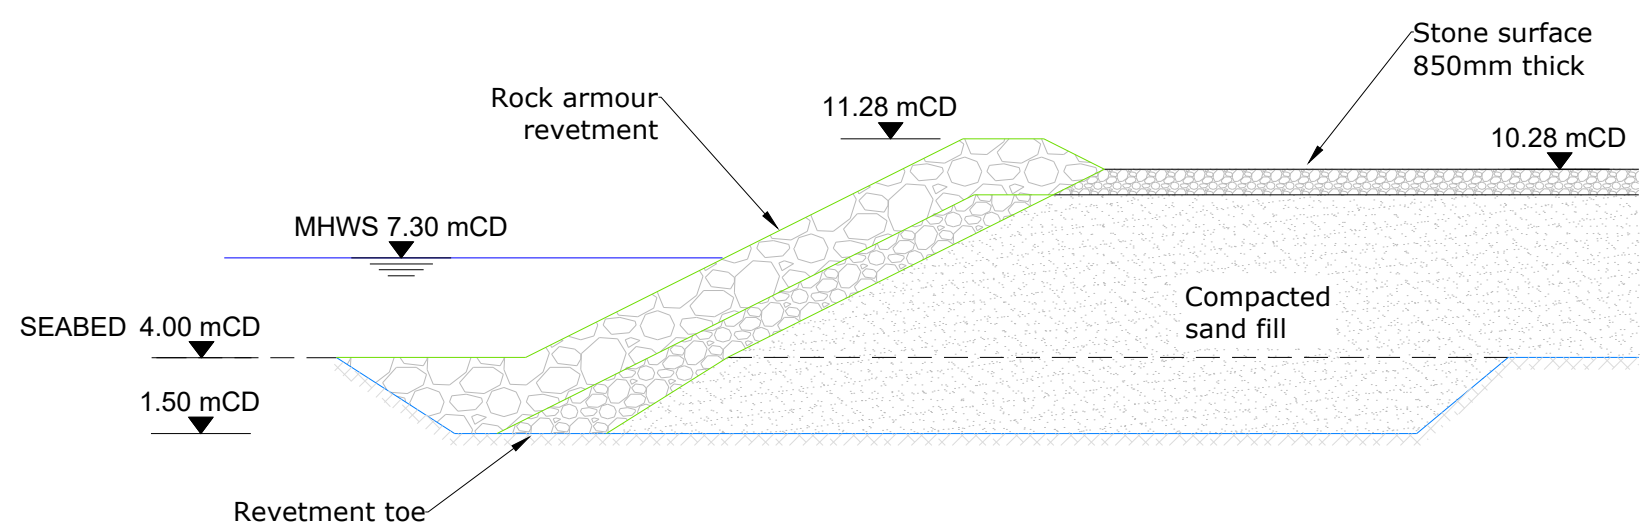

Section K
Scale 1:250

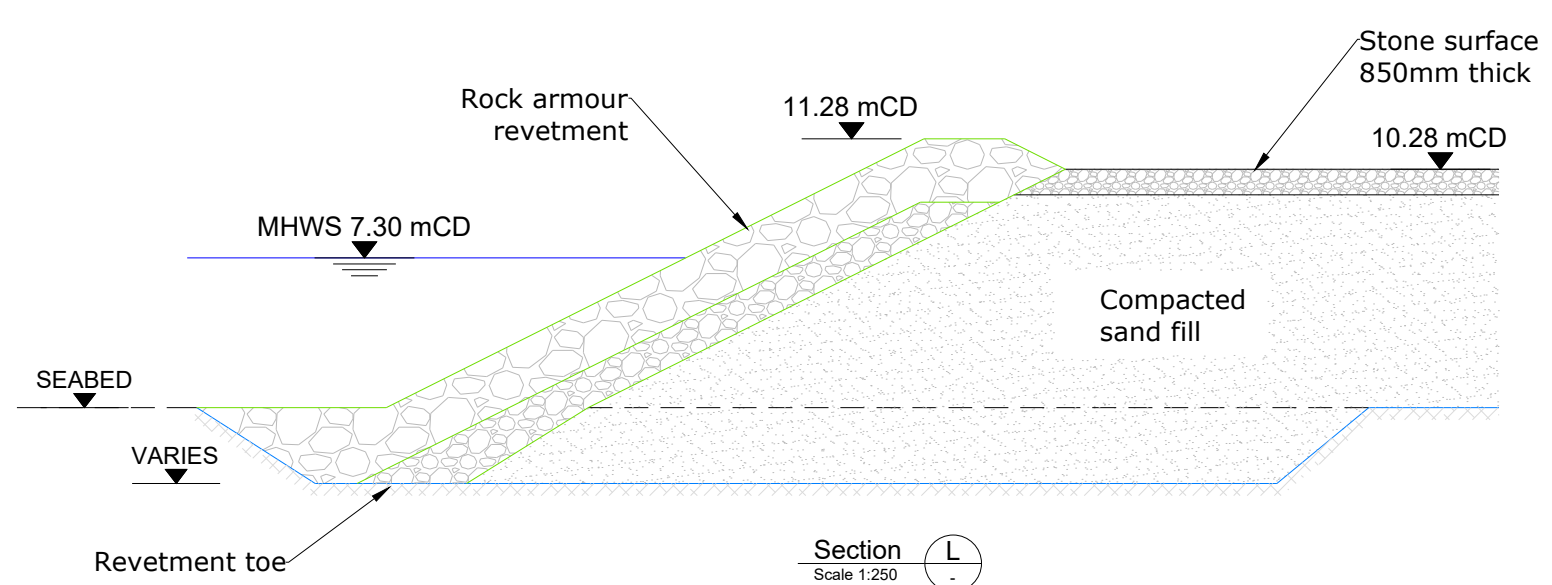

Section L
Scale 1:250

Key & Notes

Notes

- All dimensions are in metres (m) unless noted otherwise.
- All levels are in metres (m) above Ordnance Datum (mAOD) unless noted otherwise.
- Section A refer to AME-036-10004

Legend

- Quay Land
- mCD metres above Chart Datum
- MHWS Mean High Water Spring

B	23/06/2021	Key Notes Updated	DJA	RC	RC
A	12/02/2021	Issued for Planning	DJA	RC	RC
Rev.	Date	Comments	Des.	Chk.	App.



Project:	(TR030006) ABLE Marine Energy Park
Client:	ABLE Humber Ports
Drawing Title:	Quay Sections (sheet 1 of 2)

PLANNING

Scale:	Drawn By:	Checked By:	Approved By:
1:2,500/8A1 U.N.O.	D Almeida	R Cram	R Cram
Date:	08/12/2020	18/02/2021	12/02/2021
Drawing No:	AME-036-10003	Revision:	B

DO NOT SCALE

