



MetroWest+

Portishead Branch Line (MetroWest Phase 1)

TR040011

Applicant: North Somerset District Council

6.24, Environmental Statement, Volume 3, Cultural Heritage Figures 8.1 and 8.2

The Infrastructure Planning (Applications: Prescribed Forms and Procedure)

Regulations 2009, regulation 5(2)(a)

Planning Act 2008


Author: CH2M

Date: November 2019




Document Index

6.24	Figure 8.1: Cultural Heritage	The Infrastructure Planning (Applications: Prescribed Forms and Procedure) Regulations 2009, 5(2)(a)	674946 -001-009-A (Sheets 1-5) Rev ES-A
	Figure 8.2: HER Historic Landscape Character	The Infrastructure Planning (Applications: Prescribed Forms and Procedure) Regulations 2009, 5(2)(a)	674946 -001-010-A Rev ES-A

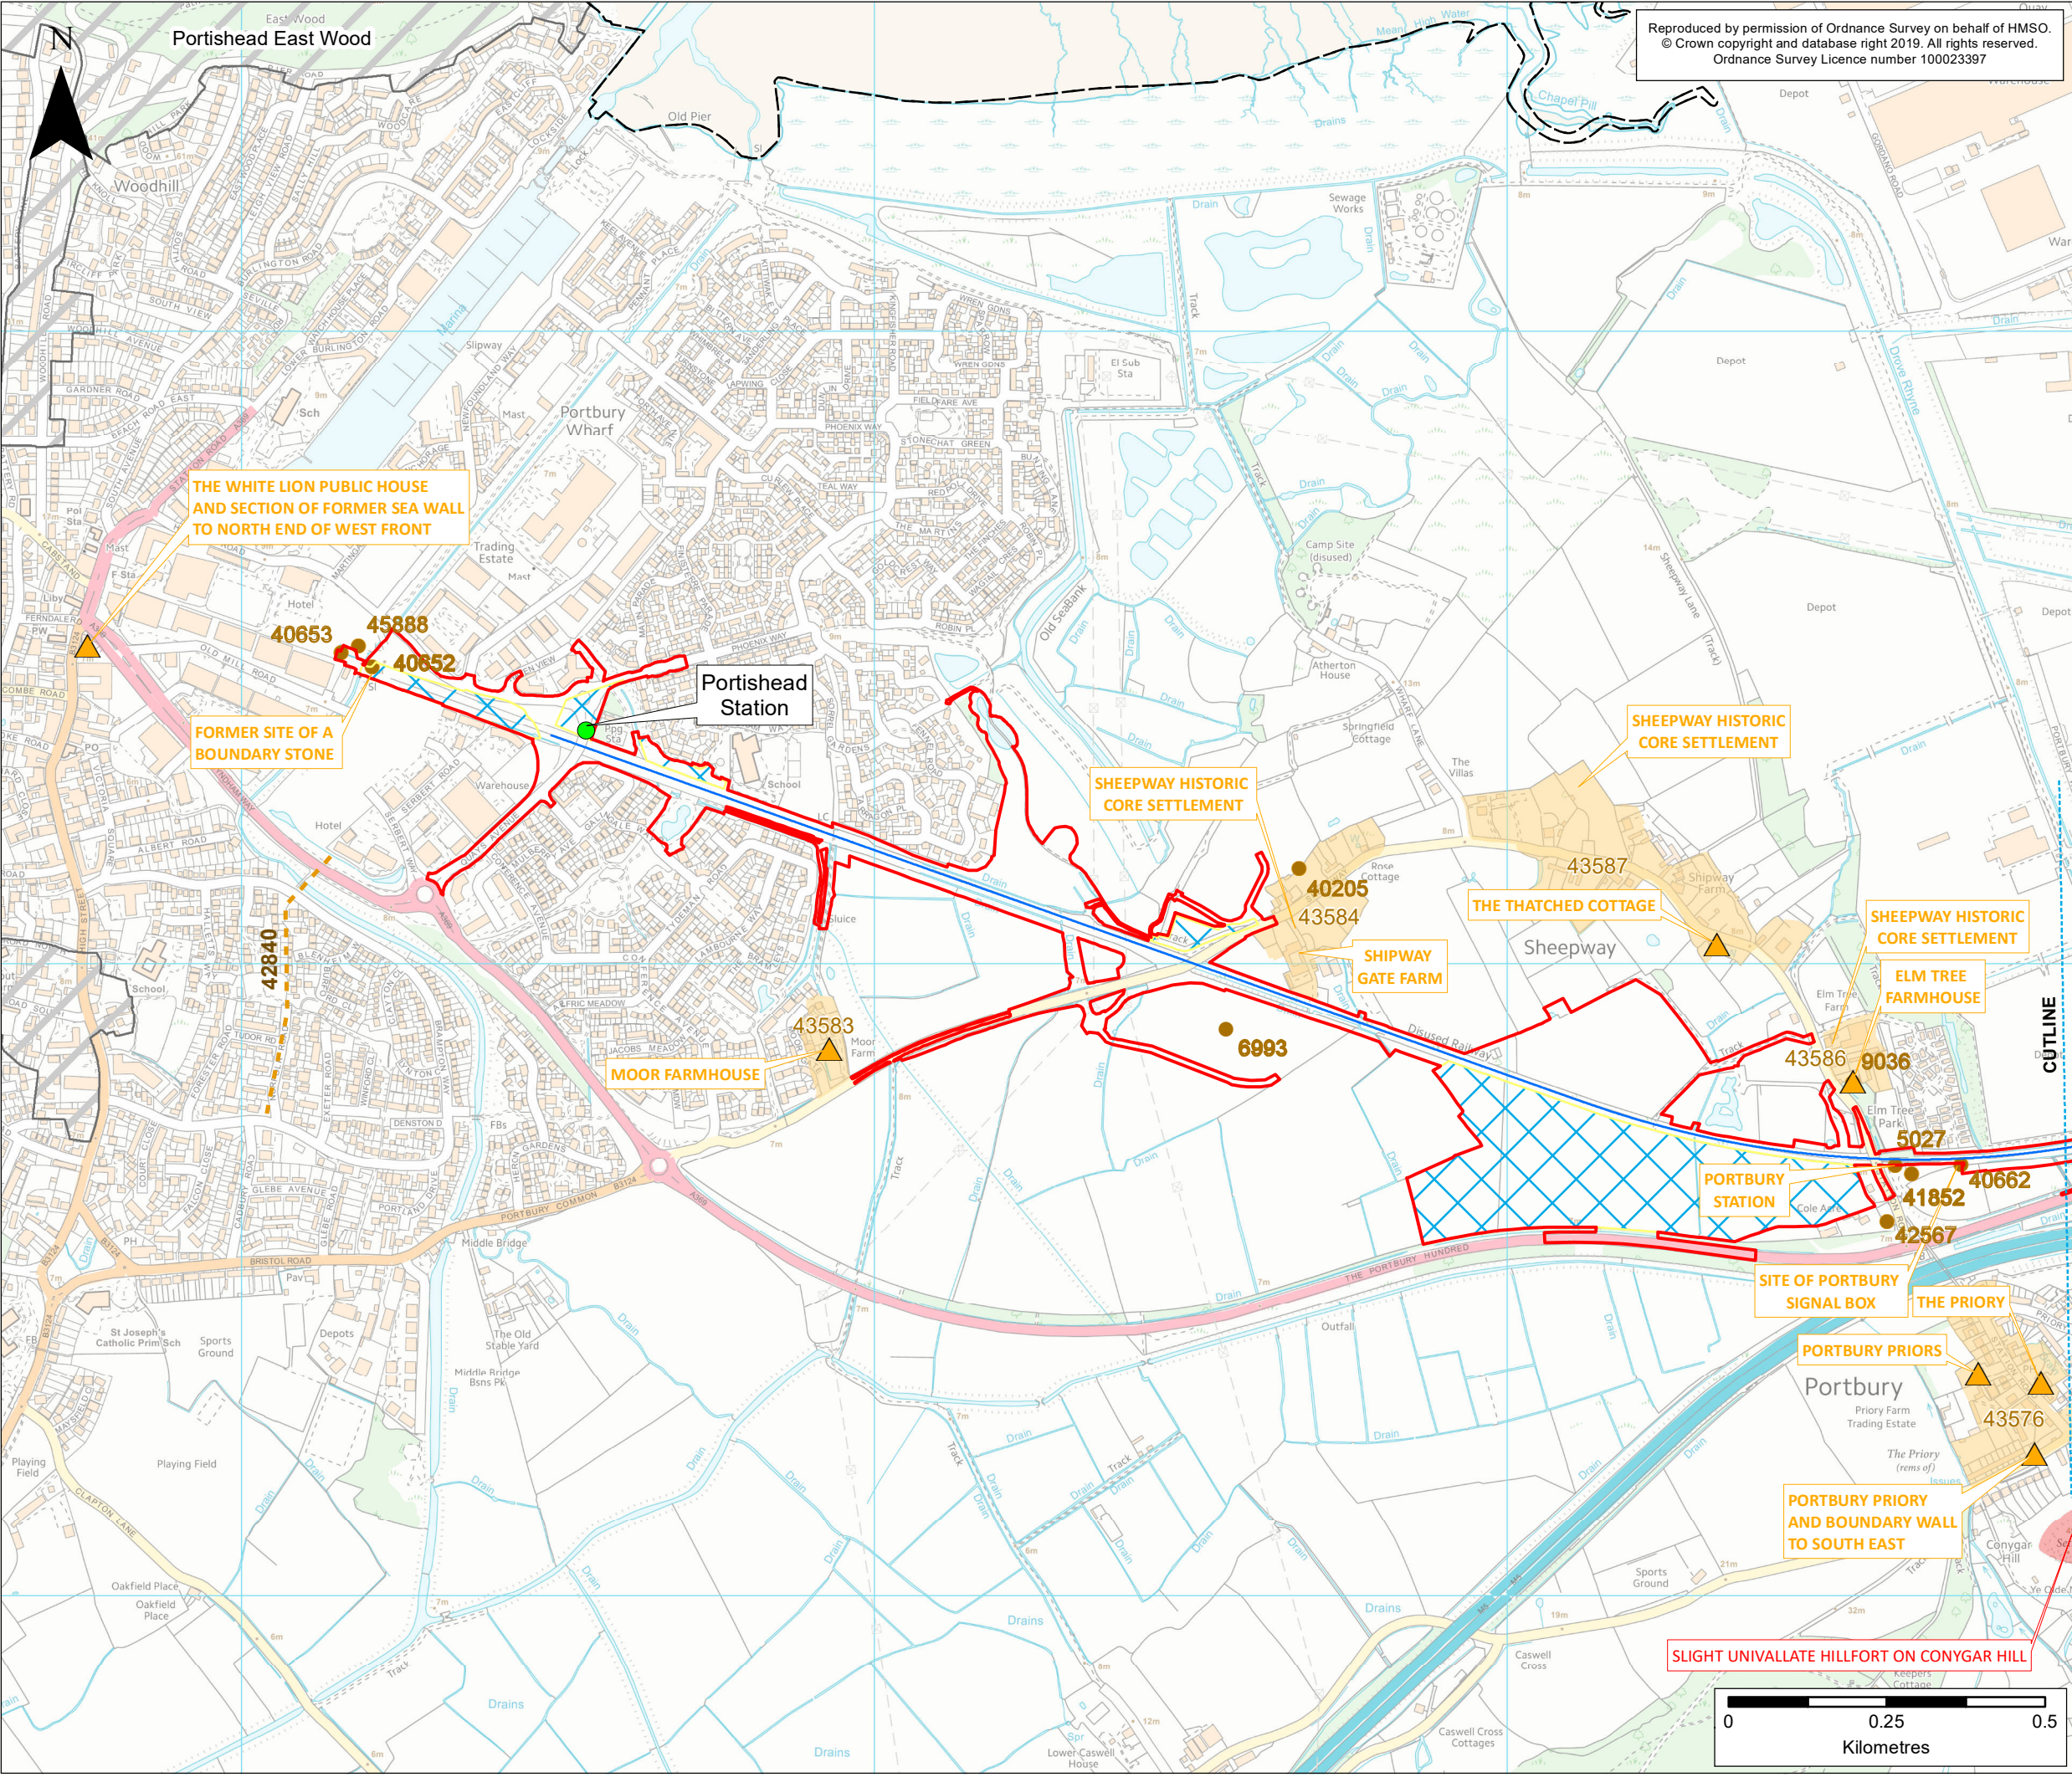

Reproduced by permission of Ordnance Survey on behalf of HMSO.
© Crown copyright and database right 2019. All rights reserved.
Ordnance Survey Licence number 100023397

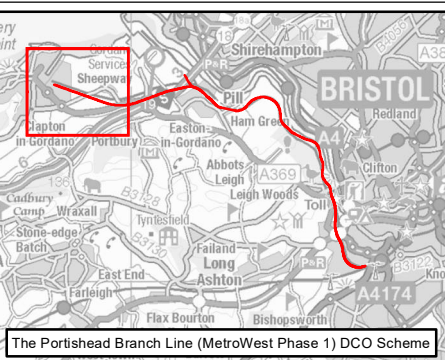

- KEY**
- Order Limits
 - Local Authority Boundary

- Portishead Branch Line**
- The Nationally Significant Infrastructure Project (NSIP) Works
 - New Station
 - Temporary construction compounds

- Cultural Heritage Assets**
- Grade II Listed Building
 - Monument Point (Non-designated)
 - Monument Linear (Non-designated)
 - Monument Area (Non-designated)
 - Scheduled Monument
 - Conservation Area (CA)

ES-A	AC	NT	CF	28/10/2019	First draft
Rev	By	Chkd	Apprvd	Date	Description

Client

travelwest

Bath & North East Somerset, Bristol, North Somerset and South Gloucestershire Councils working together to improve your local transport

CH2M HILL
Geospatial
Burderop Park, Swindon, SN4 0OD
Tel: +44 (0)1793 812479 Fax: +44 (0)1793 812089
www.ch2m.com

Project:



Portishead Branch Line (MetroWest Phase 1)

Drawing:

Figure 8.1: Cultural Heritage Sheet 1 of 5 - Portishead to Portbury APFP Regulation 5(2)(a)

Drawn By: Andy Collinson Date: 28/10/2019
Checked By: Nathan Thomas Date: 28/10/2019
Approved By: Carolyn Francis Date: 28/10/2019

Drawing No.: 674946 -001-009-A Revision: ES-A
Drawing Scale: 1:10,000 @ A3

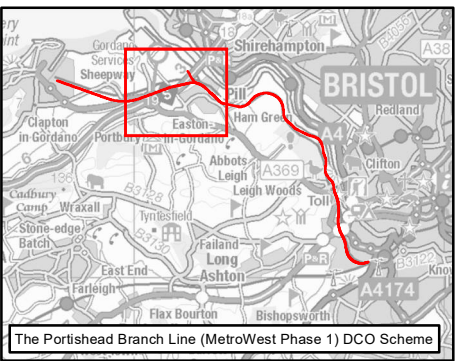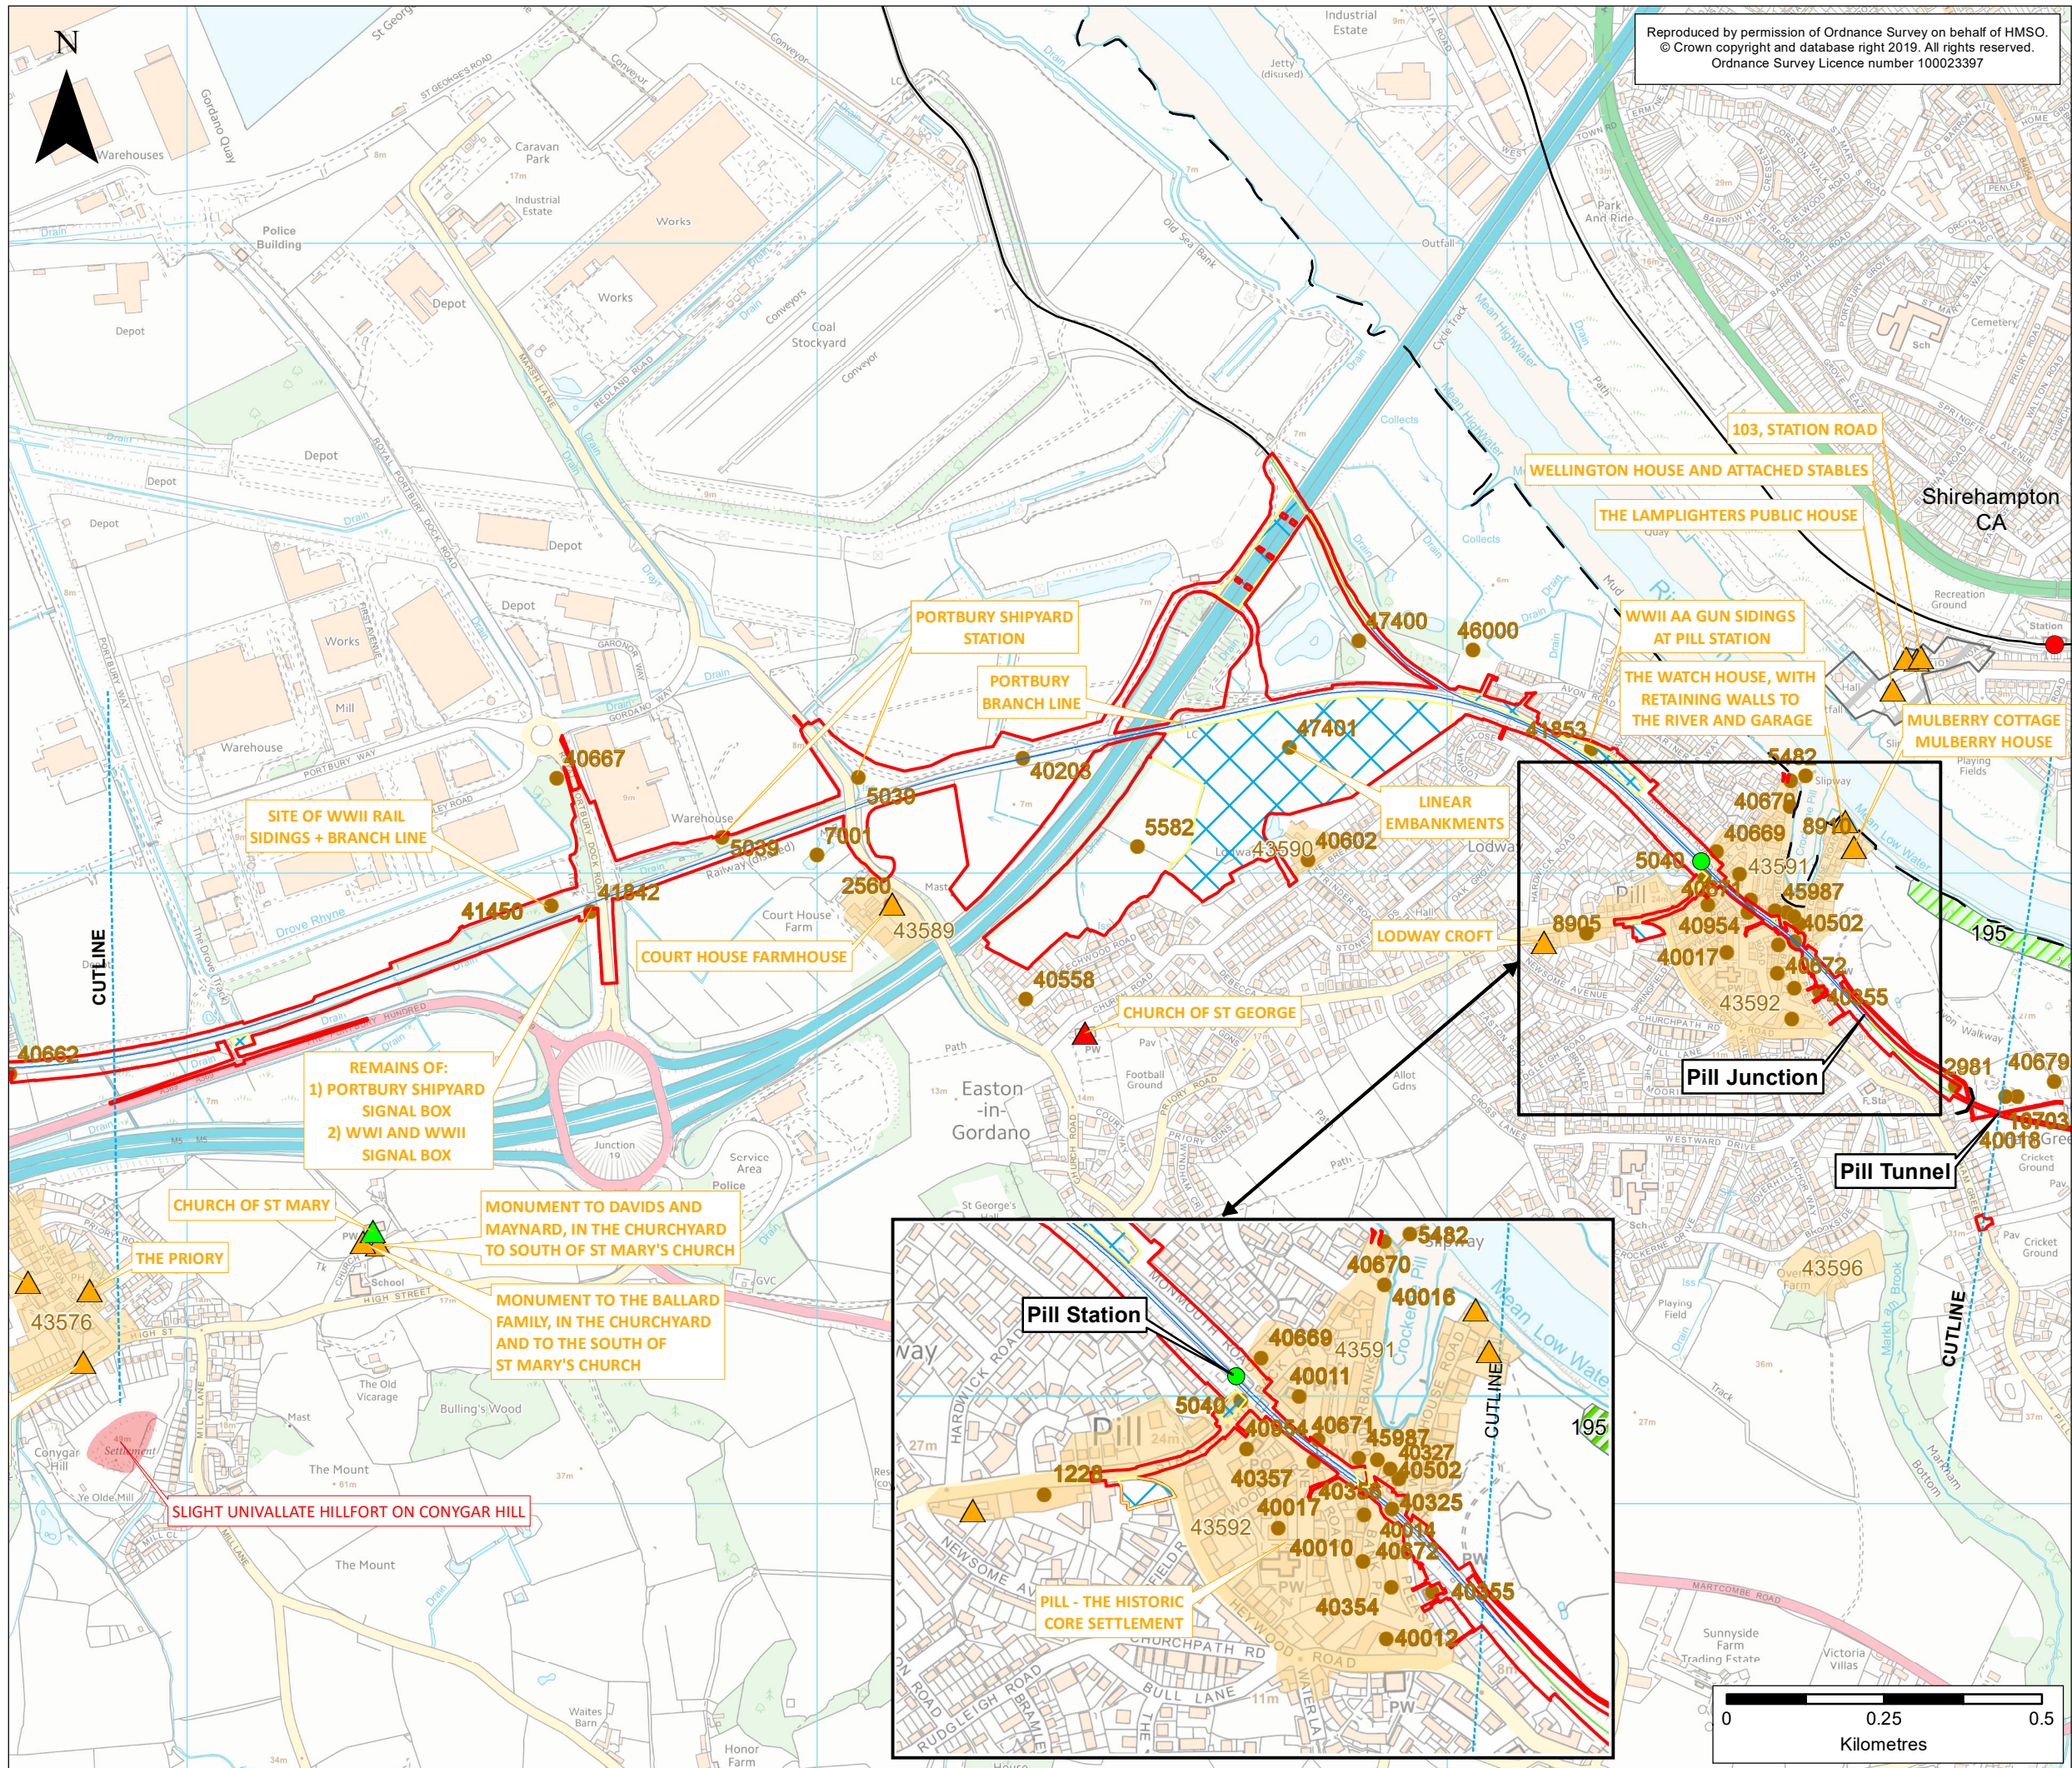

KEY

- Order Limits
- Local Authority Boundary
- Existing Railway
- Existing Railway Station
- Portishead Branch Line
- The Nationally Significant Infrastructure Project (NSIP) Works
- The Associated Development Works
- Section in Tunnel
- New Station
- Temporary construction compounds
- Cultural Heritage Assets
- Grade I Listed Building
- Grade II* Listed Building
- Grade II Listed Building
- Monument Point (Non-designated)
- Monument Area (Non-designated)
- Historic Park and Garden (Non-designated)
- Scheduled Monument
- Conservation Area (CA)

ES-A	AC	NT	CF	28/10/2019	First draft
Rev	By	Chkd	Apprvd	Date	Description

Client

travelwest

Bath & North East Somerset, Bristol, North Somerset and South Gloucestershire Councils working together to improve your local transport

CH2M HILL

Geospatial
Burdorp Park, Swindon, SN4 0OD
Tel: +44 (0)1793 812479 Fax: +44 (0)1793 812089
www.ch2m.com

Project :

Portishead Branch Line
(MetroWest Phase 1)


Drawing :

Figure 8.1: Cultural Heritage
Sheet 2 of 5 - Portbury to Pill
APFP Regulation 5(2)(a)


Drawn By : Andy Collinson **Date:** 28/10/2019
Checked By : Nathan Thomas **Date:** 28/10/2019
Approved By : Carolyn Francis **Date:** 28/10/2019

Drawing No. : 674946 -001-009-A **Revision** ES-A

Drawing Scale : 1:10,000 @ A3

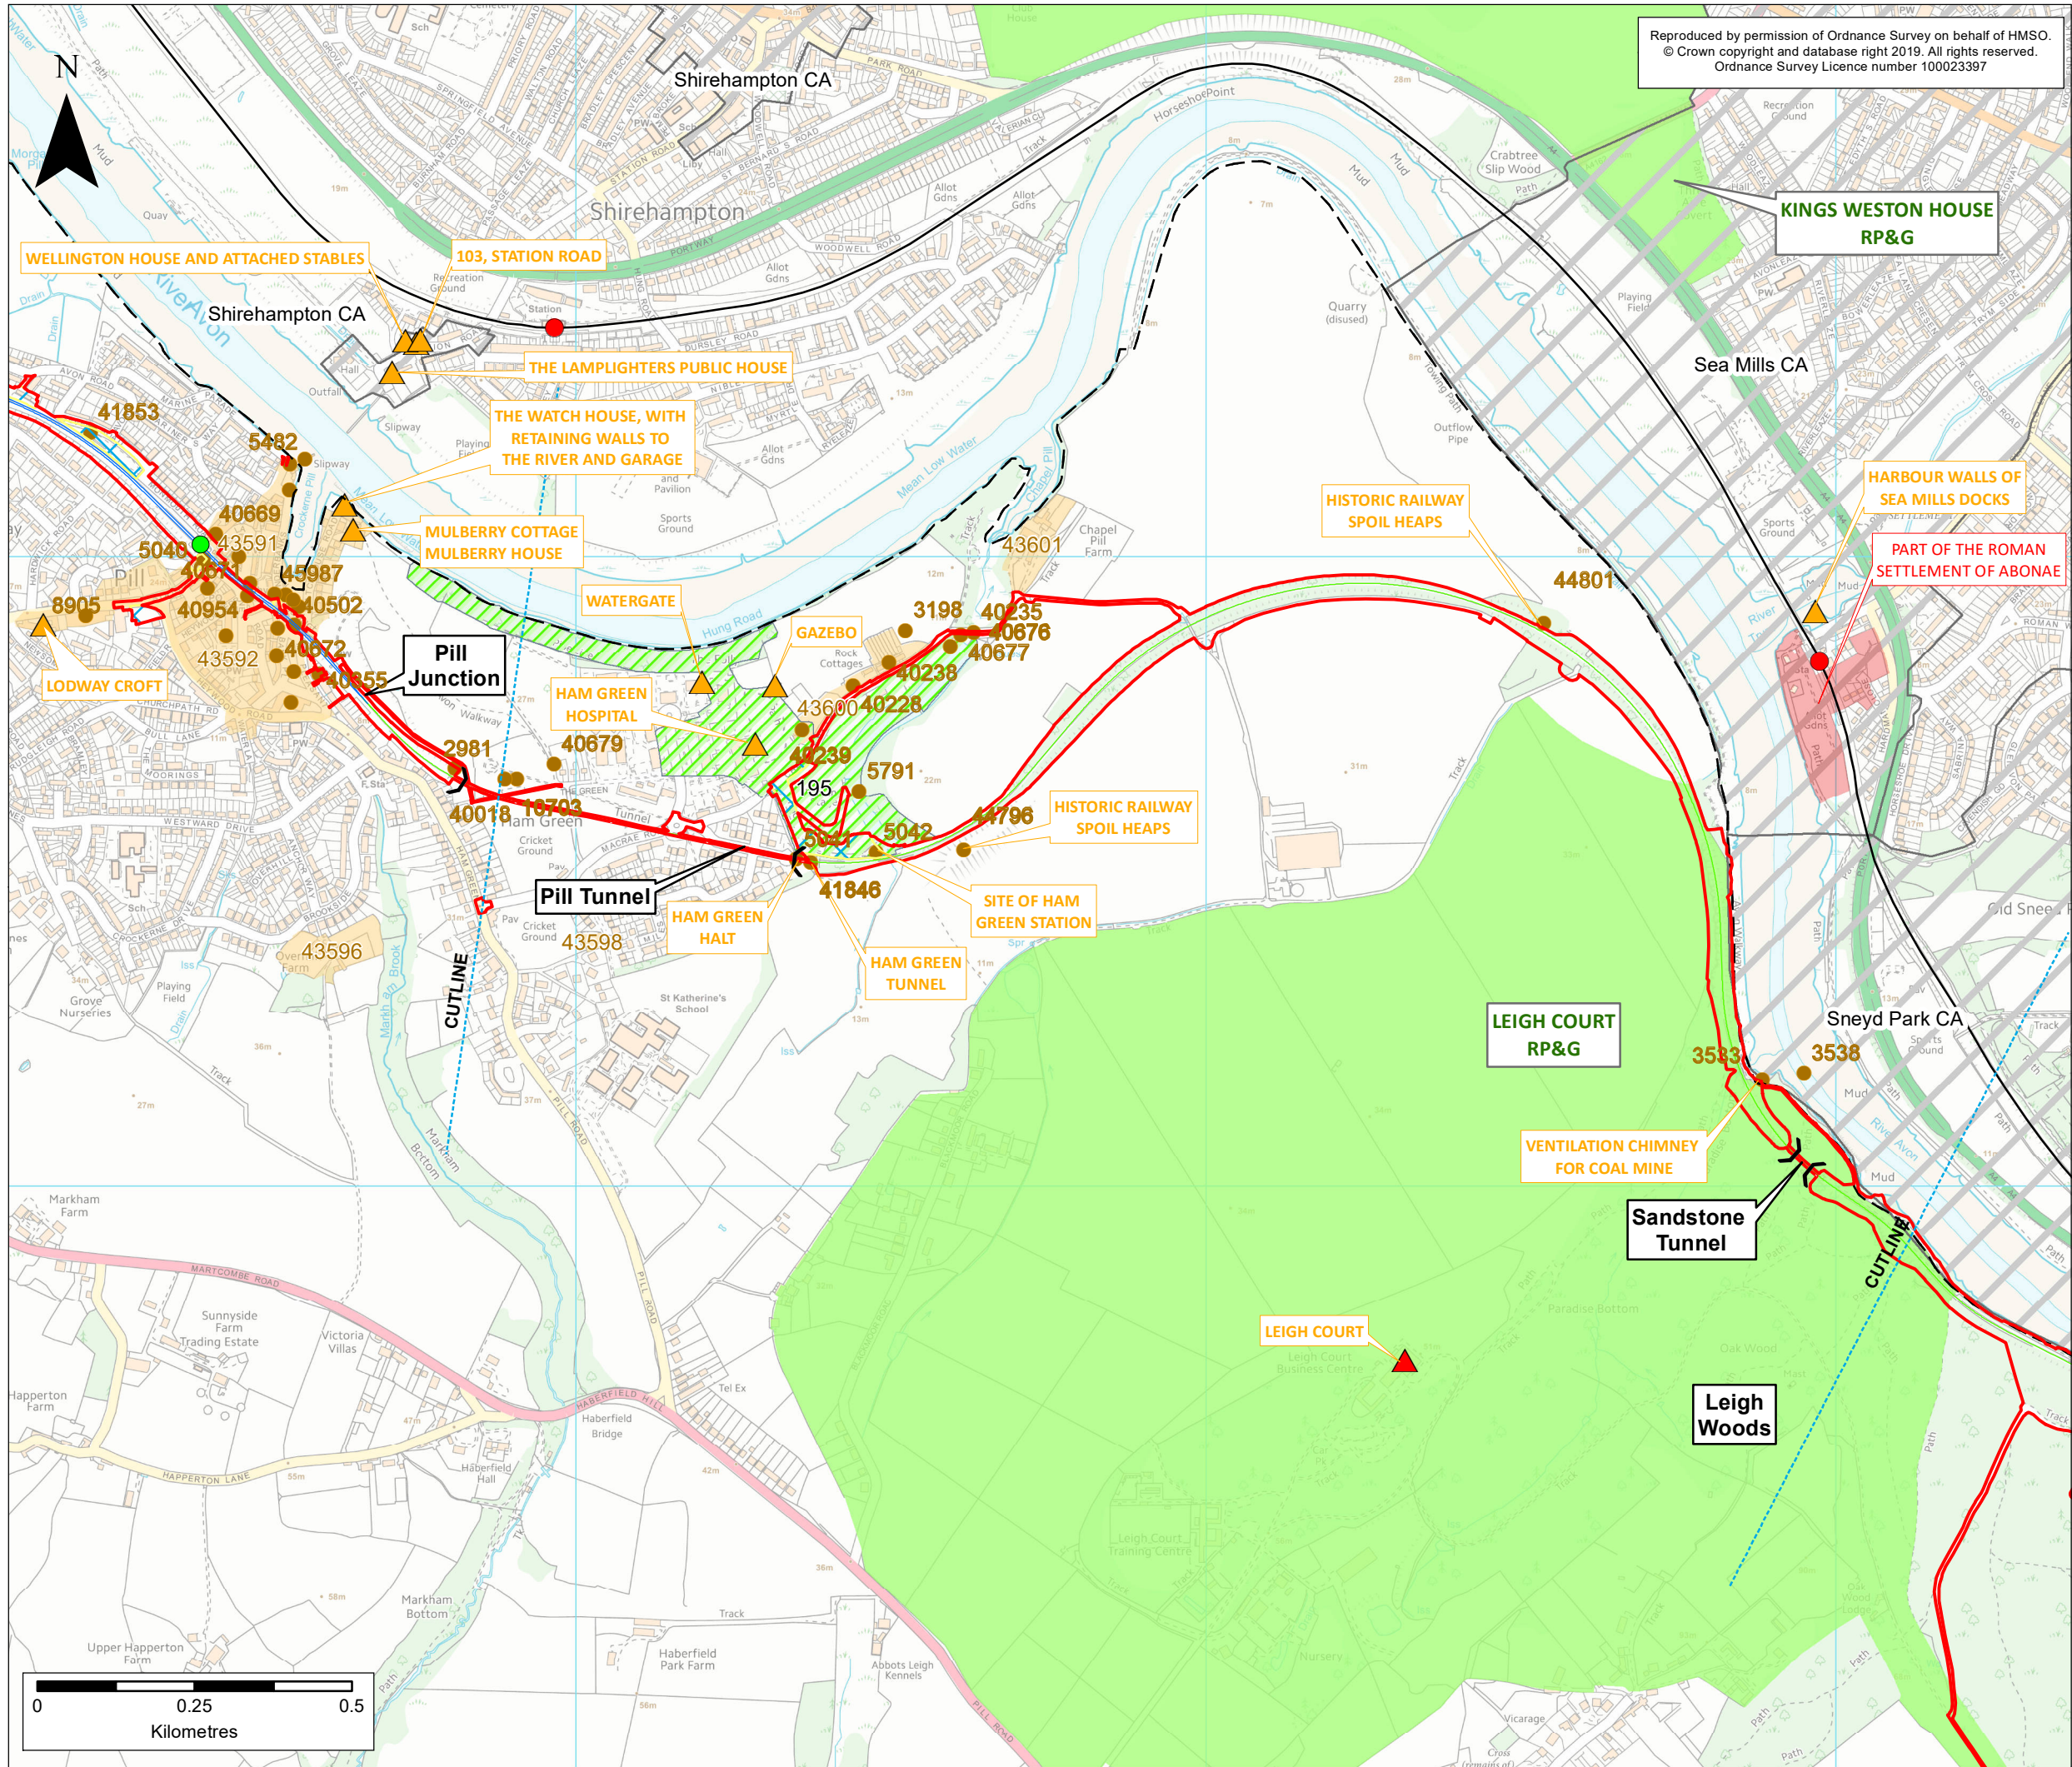

Reproduced by permission of Ordnance Survey on behalf of HMSO.
© Crown copyright and database right 2019. All rights reserved.
Ordnance Survey Licence number 100023397

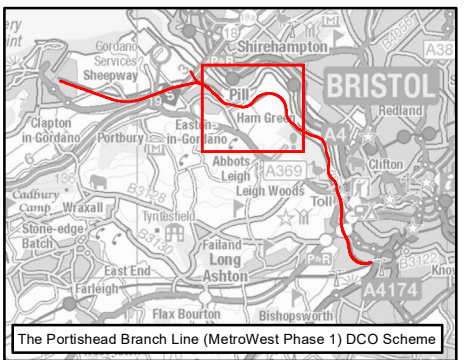

KEY

- Order Limits
- Local Authority Boundary
- Existing Railway
- Existing Railway Line
- Existing Railway Station
- Portishead Branch Line
- The Nationally Significant Infrastructure Project (NSIP) Works
- The Associated Redevelopments Works
- The Associated Redevelopments Works (Tunnel)
- New Station
- Temporary construction compounds
- Cultural Heritage Assets
- Grade II* Listed Building
- Grade II Listed Building
- Monument Point (Non-designated)
- Monument Area (Non-designated)
- Registered Park and Garden (RP&G)
- Historic Park and Garden (Non-designated)
- Scheduled Monument
- Conservation Area (CA)

ES-A	AC	NT	CF	28/10/2019	First draft
Rev	By	Chkd	Apprvd	Date	Description

Client

travelwest
Bath & North East Somerset, Bristol, North Somerset and South Gloucestershire
Councils working together to improve your local transport

CH2M HILL
Geospatial
Burderop Park, Swindon, SN4 0GD
Tel: +44 (0)1793 812479 Fax: +44 (0)1793 812089
www.ch2m.com

ch2m

Project :
**Portishead Branch Line
(MetroWest Phase 1)**



Drawing :
**Figure 8.1: Cultural Heritage
Sheet 3 of 5 - Pill to Leigh Woods
APFP Regulation 5(2)(a)**

Drawn By : Andy Collinson Date: 28/10/2019
Checked By : Nathan Thomas Date: 28/10/2019
Approved By : Carolyn Francis Date: 28/10/2019

Drawing No. :
674946 -001-009-A

Revision
ES-A

Drawing Scale : 1:10,000 @ A3

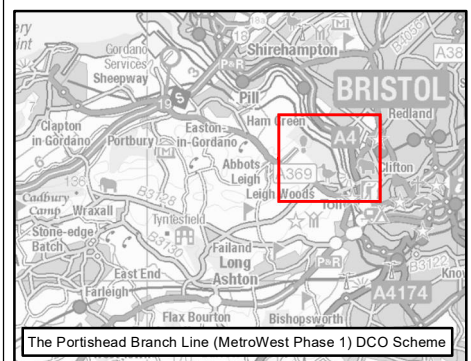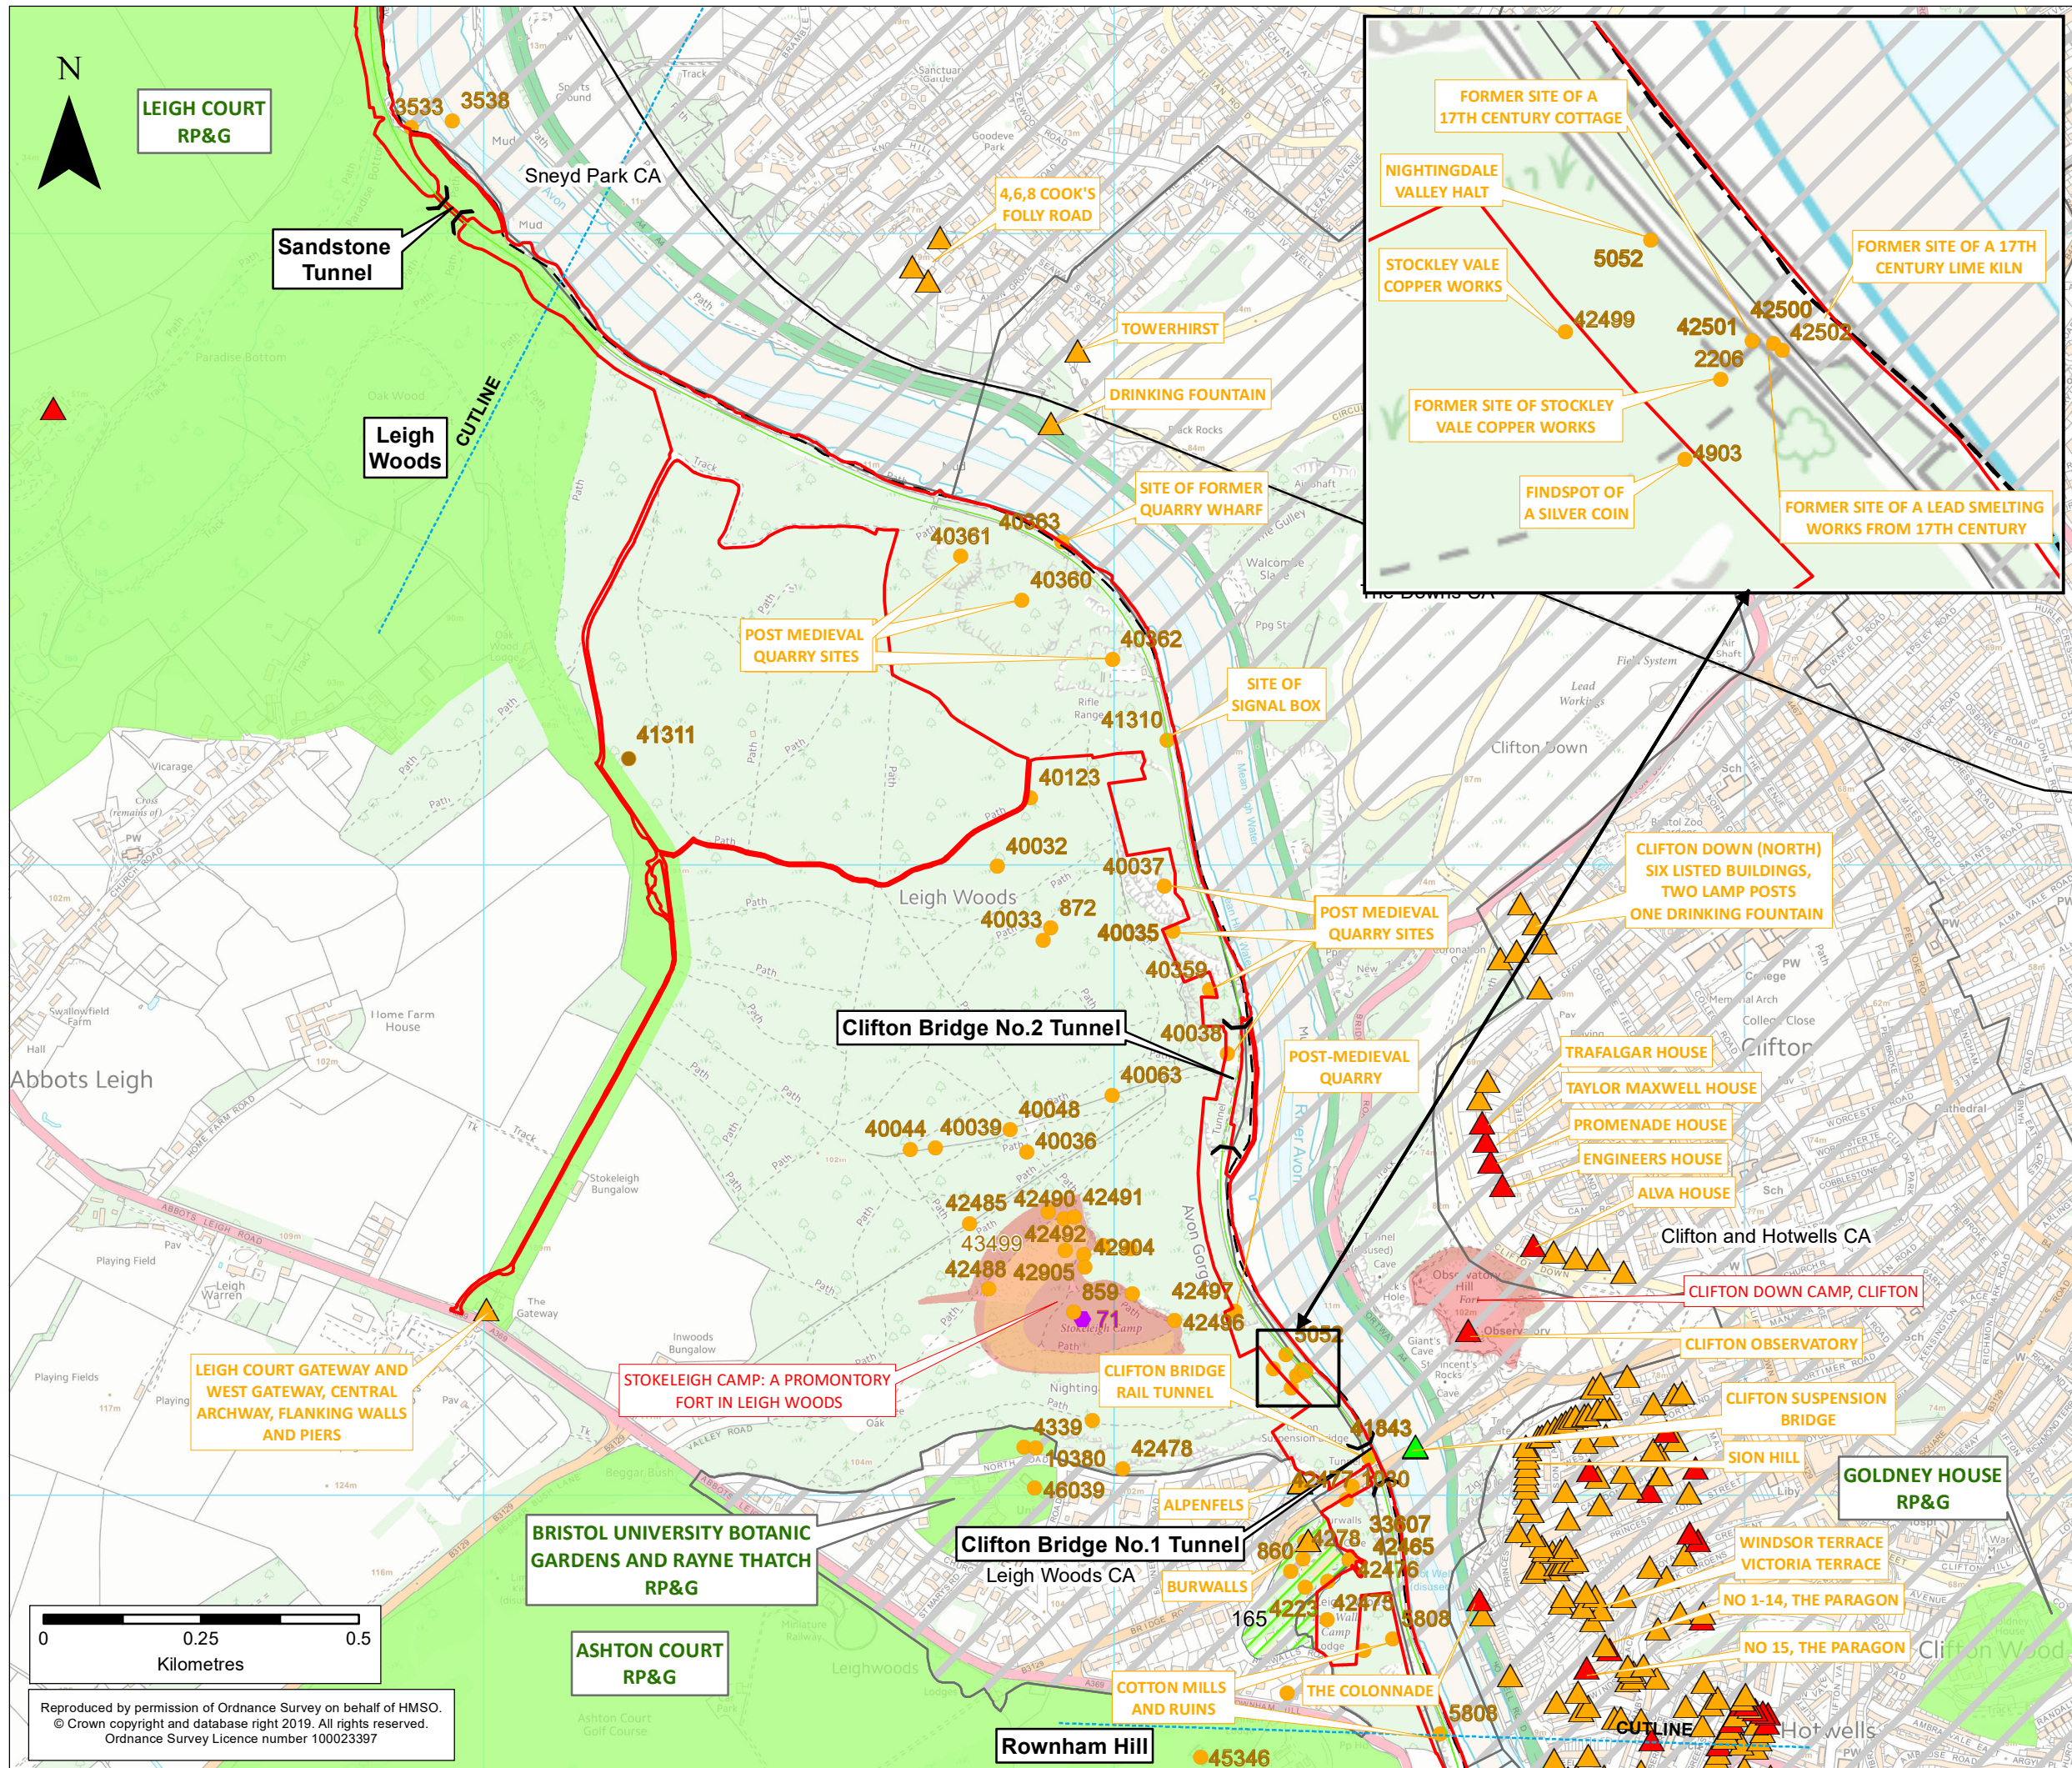

KEY

- Order Limits
- Local Authority Boundary
- Existing Railway
- Portishead Branch Line
- The Associated Development Works
- The Associated Development Works (Section in Tunnel)
- Cultural Heritage Assets
- Grade I Listed Building
- Grade II* Listed Building
- Grade II Listed Building
- Non-designated Historic Structure
- Monument Point (Non-designated)
- Scheduled Monument Point (Non-designated)
- Monument Area (Non-designated)
- Registered Park and Garden (RP&G)
- Historic Park and Garden (Non-designated)
- Scheduled Monument
- Conservation Area (CA)

ES-A	MPC	JG	CF	08/11/2019	First draft
Rev	By	Chkd	Apprvd	Date	Description

Client

travelwest

Bath & North East Somerset, Bristol, North Somerset and South Gloucestershire Councils working together to improve your local transport

CH2M HILL
Geospatial
Burderop Park, Swindon, SN4 0QD
Tel: +44 (0)1793 812479 Fax: +44 (0)1793 812089
www.ch2m.com


Project: Portishead Branch Line (MetroWest Phase 1)

Drawing: Plan of statutory and non-statutory sites or features of the historic environment
Sheet 4 of 5 - Leigh Woods to Rownham Hill
Plan APFP Regulation 5(2)(m)


Drawn By: Martin Costello Date: 08/11/2019
Checked By: Nathan Thomas Date: 08/11/2019
Approved By: Carolyn Francis Date: 08/11/2019

Drawing No.: 674946 -101-004
Revision: ES-A

Drawing Scale: 1:10,000 @ A3

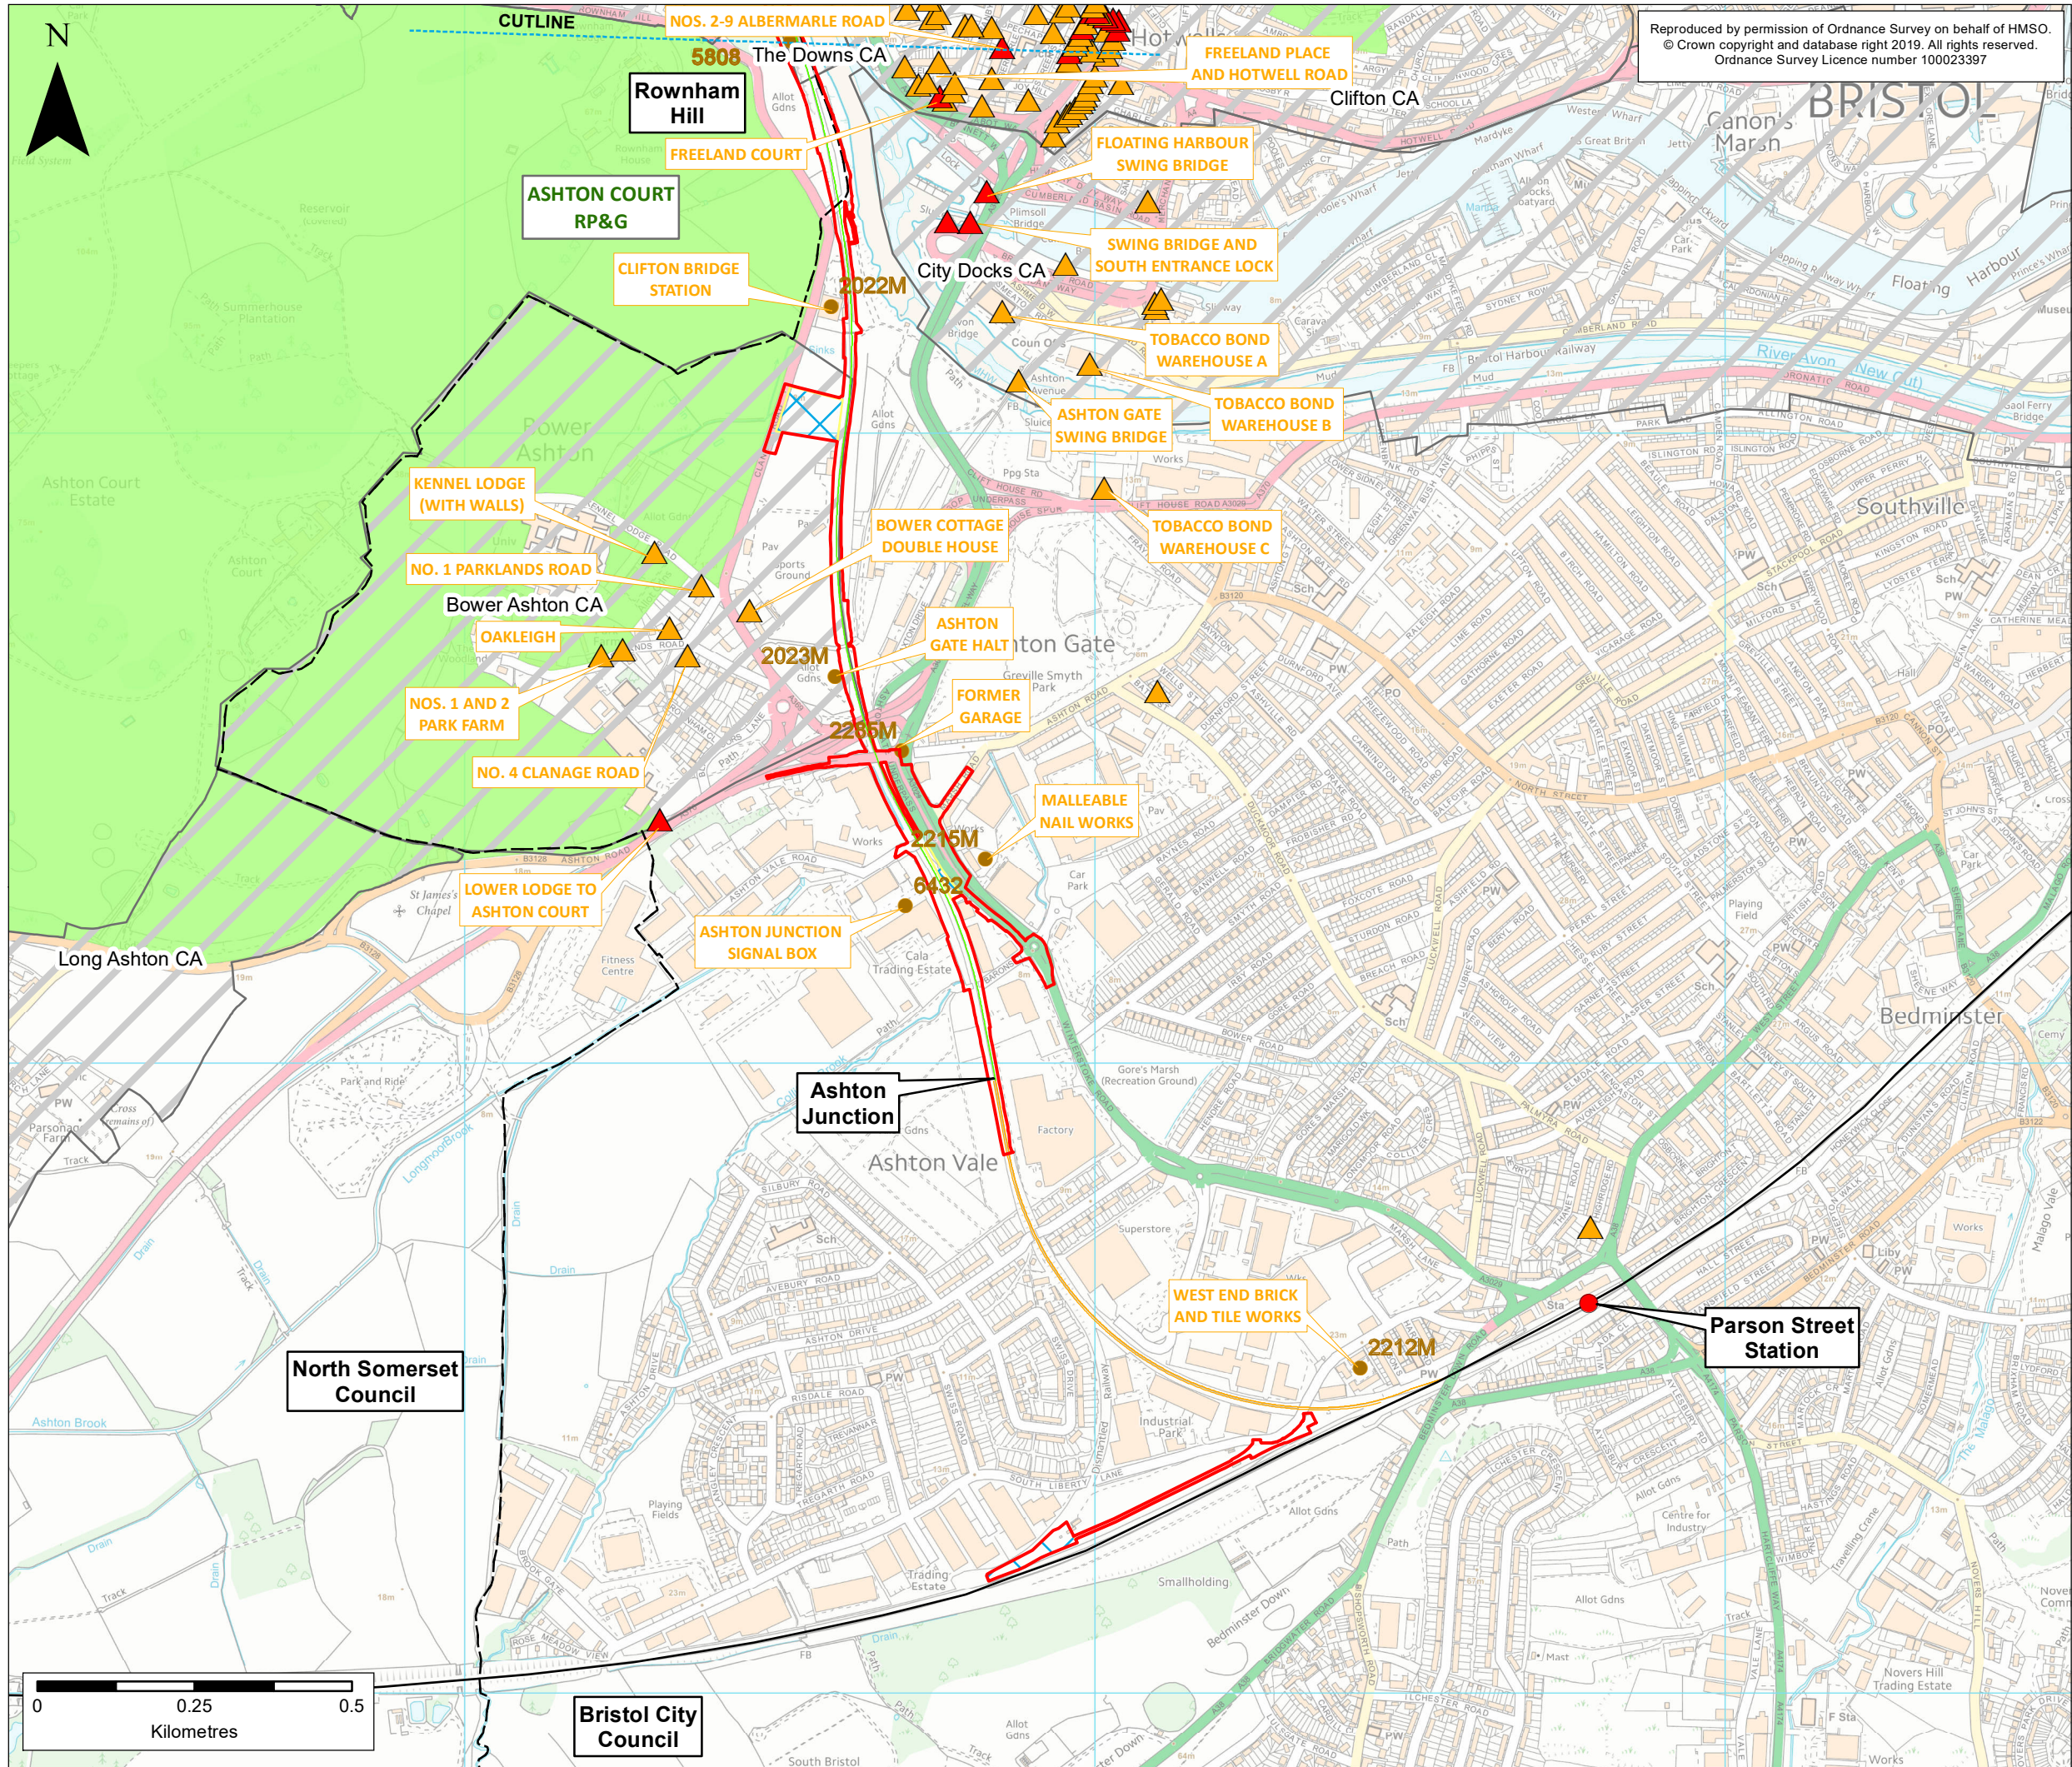

Reproduced by permission of Ordnance Survey on behalf of HMSO.
© Crown copyright and database right 2019. All rights reserved.
Ordnance Survey Licence number 100023397

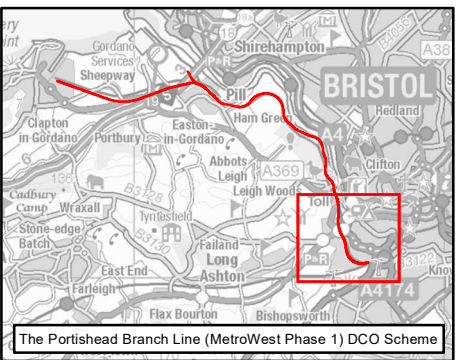

KEY

- Order Limits
- Local Authority
- Existing Railway**
 - Existing Railway Line
 - Existing Railway Station
- Portishead Branch Line**
 - The Associated Development
- Other Works**
 - Network Rail Permitted Development Rights
 - Temporary construction compounds
- Cultural Heritage Assets**
 - ▲ Grade II* Listed Building
 - ▲ Grade II Listed Building
 - Monument Point (Non-designated)
 - Registered Park and Garden (RP&G)
 - Conservation Area (CA)

ES-A	AC	NT	CF	28/10/2019	First draft
Rev	By	Chkd	Apprvd	Date	Description

Client

travelwest
Bath & North East Somerset, Bristol, North Somerset and South Gloucestershire
Councils working together to improve your local transport

CH2M HILL
Geospatial
Burderop Park, Swindon, SN4 0QD
Tel: +44 (0)1793 812479 Fax: +44 (0)1793 812089
www.ch2m.com

ch2m


Project : **Portishead Branch Line (MetroWest Phase 1)**

Drawing : **Figure 8.1: Cultural Heritage Sheet 5 of 5 - Rownham Hill to Ashton Junction APFP Regulation 5(2)(a)**


Drawn By : Andy Collinson Date: 28/10/2019
Checked By : Nathan Thomas Date: 28/10/2019
Approved By : Carolyn Francis Date: 28/10/2019

Drawing No. : **674946 -001-009-A** Revision **ES-A**

Drawing Scale : 1:10,000 @ A3

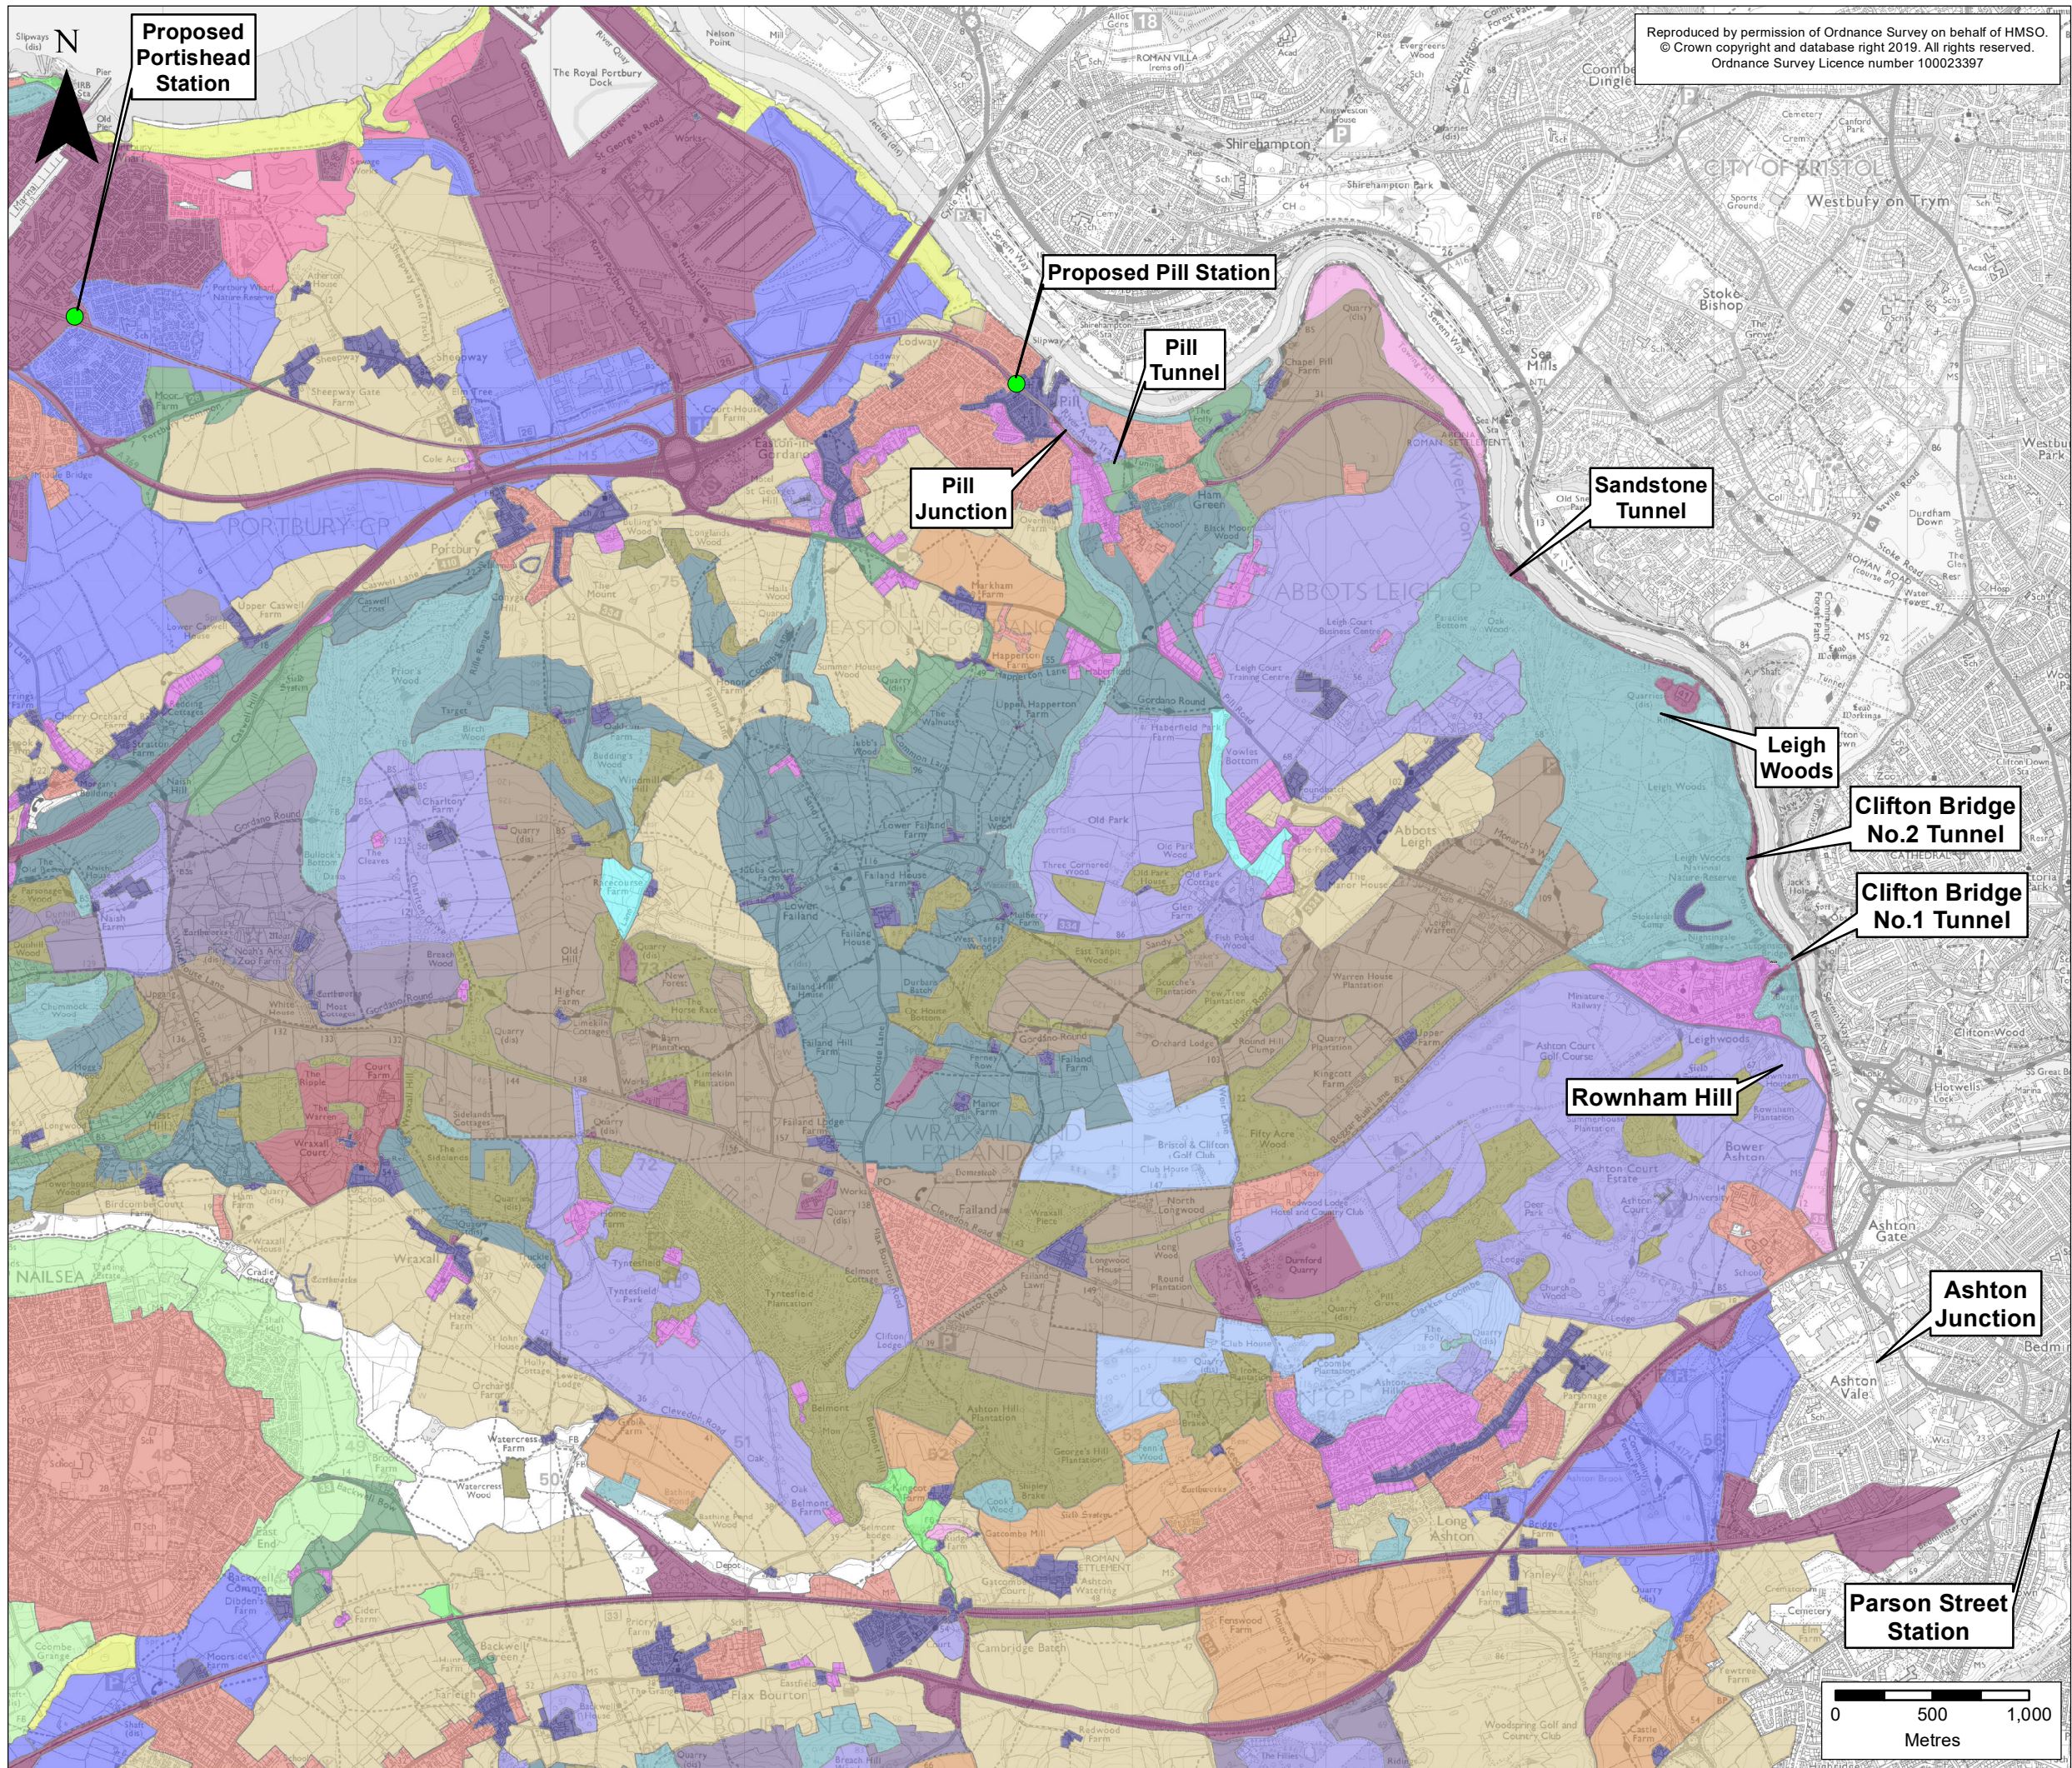

Reproduced by permission of Ordnance Survey on behalf of HMSO.
© Crown copyright and database right 2019. All rights reserved.
Ordnance Survey Licence number 100023397

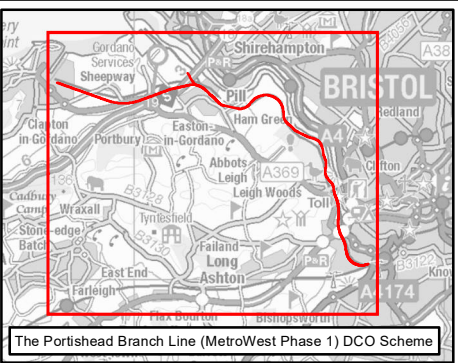

KEY

Historic Landscape Characterisation

- 18th - 19th century enclosure by local and parliamentary act
- 19thC ('Extended' or 'Infill')
- 20th C ('New' or 'Modern')
- 20th century leisure and sports development
- Ancient unenclosed coastal 'Warths', beaches and cliffs
- Ancient unenclosed commons
- Core settlements
- Large scale utility landscapes
- Late medieval enclosed open fields created by local arrangement and exchange
- Late medieval enclosure of steep-sided cultivation
- Medieval (or earlier) enclosure of rich, wet grassland
- Medieval enclosed fields created by assart
- Medieval enclosed fields created by organised clearance
- Post medieval (15th - 17th C) irregular field enclosed from anciently reclaimed inland moors
- Post medieval (15th - 17th C) organised enclosure of anciently reclaimed inland moors
- Post medieval (18th - 19th C) parliamentary enclosure
- Post medieval (18th - 19th C) parliamentary enclosure or reclamation of inland peat moors and common
- Post-18th century woodland plantation and forestry
- Post-medieval and modern fields adjusted from earlier (i.e.A1) enclosures
- Post-medieval designed ornamental landscapes
- Post-medieval fields created from enclosure of medieval parkland
- Pre 1800 'ancient woodland'

Rev	By	Chkd	Apprvd	Date	Description
ES-A	MPC	SG	CF	28/10/2019	First draft

Client

travelwest
Bath & North East Somerset, Bristol, North Somerset and South Gloucestershire
Councils working together to improve your local transport

CH2M HILL
Geospatial
Bulwer Park, Swindon, SN4 0QD
Tel: +44 (0)1793 812479 Fax: +44 (0)1793 812089
www.ch2m.com

ch2m

Project :

Portishead Branch Line
(MetroWest Phase 1)

Drawing :

Figure 8.2: HER Historic
Landscape Character
APFP Regulation 5(2)(a)

Drawn By : Martin Costello Date: 28/10/2019

Checked By : Simon Griffin Date: 28/10/2019

Approved By : Carolyn Francis Date: 28/10/2019

Drawing No. :
674946 -001-010-A

Revision
ES-A

Drawing Scale : 1:32,500 @ A3