



MetroWest+

Portishead Branch Line (MetroWest Phase 1)

TR040011

Applicant: North Somerset District Council

2.54, Plan(s) of Statutory and Non-Statutory Sites and Features of the Historic Environment

**The Infrastructure Planning (Applications: Prescribed Forms and Procedure) Regulations 2009, regulation 5(2)(m)
Planning Act 2008**

Author: CH2M


Revision: Version 2

Date: March 2021




Document Index

Version	Date	Status	Plan No. and Title	Document Index	Document Revision	Changes
1	November 2019	Application	2.54 Plan of Statutory and Non-Statutory Sites and Features of the Historic Environment	674946-101-001-A to 005	ES-A	N/A
2	March 2021	Update	2.54 Plan of Statutory and Non-Statutory Sites and Features of the Historic Environment	674946-101-001-A to 005	ES-B	Sheet 2: Updated the Order limits

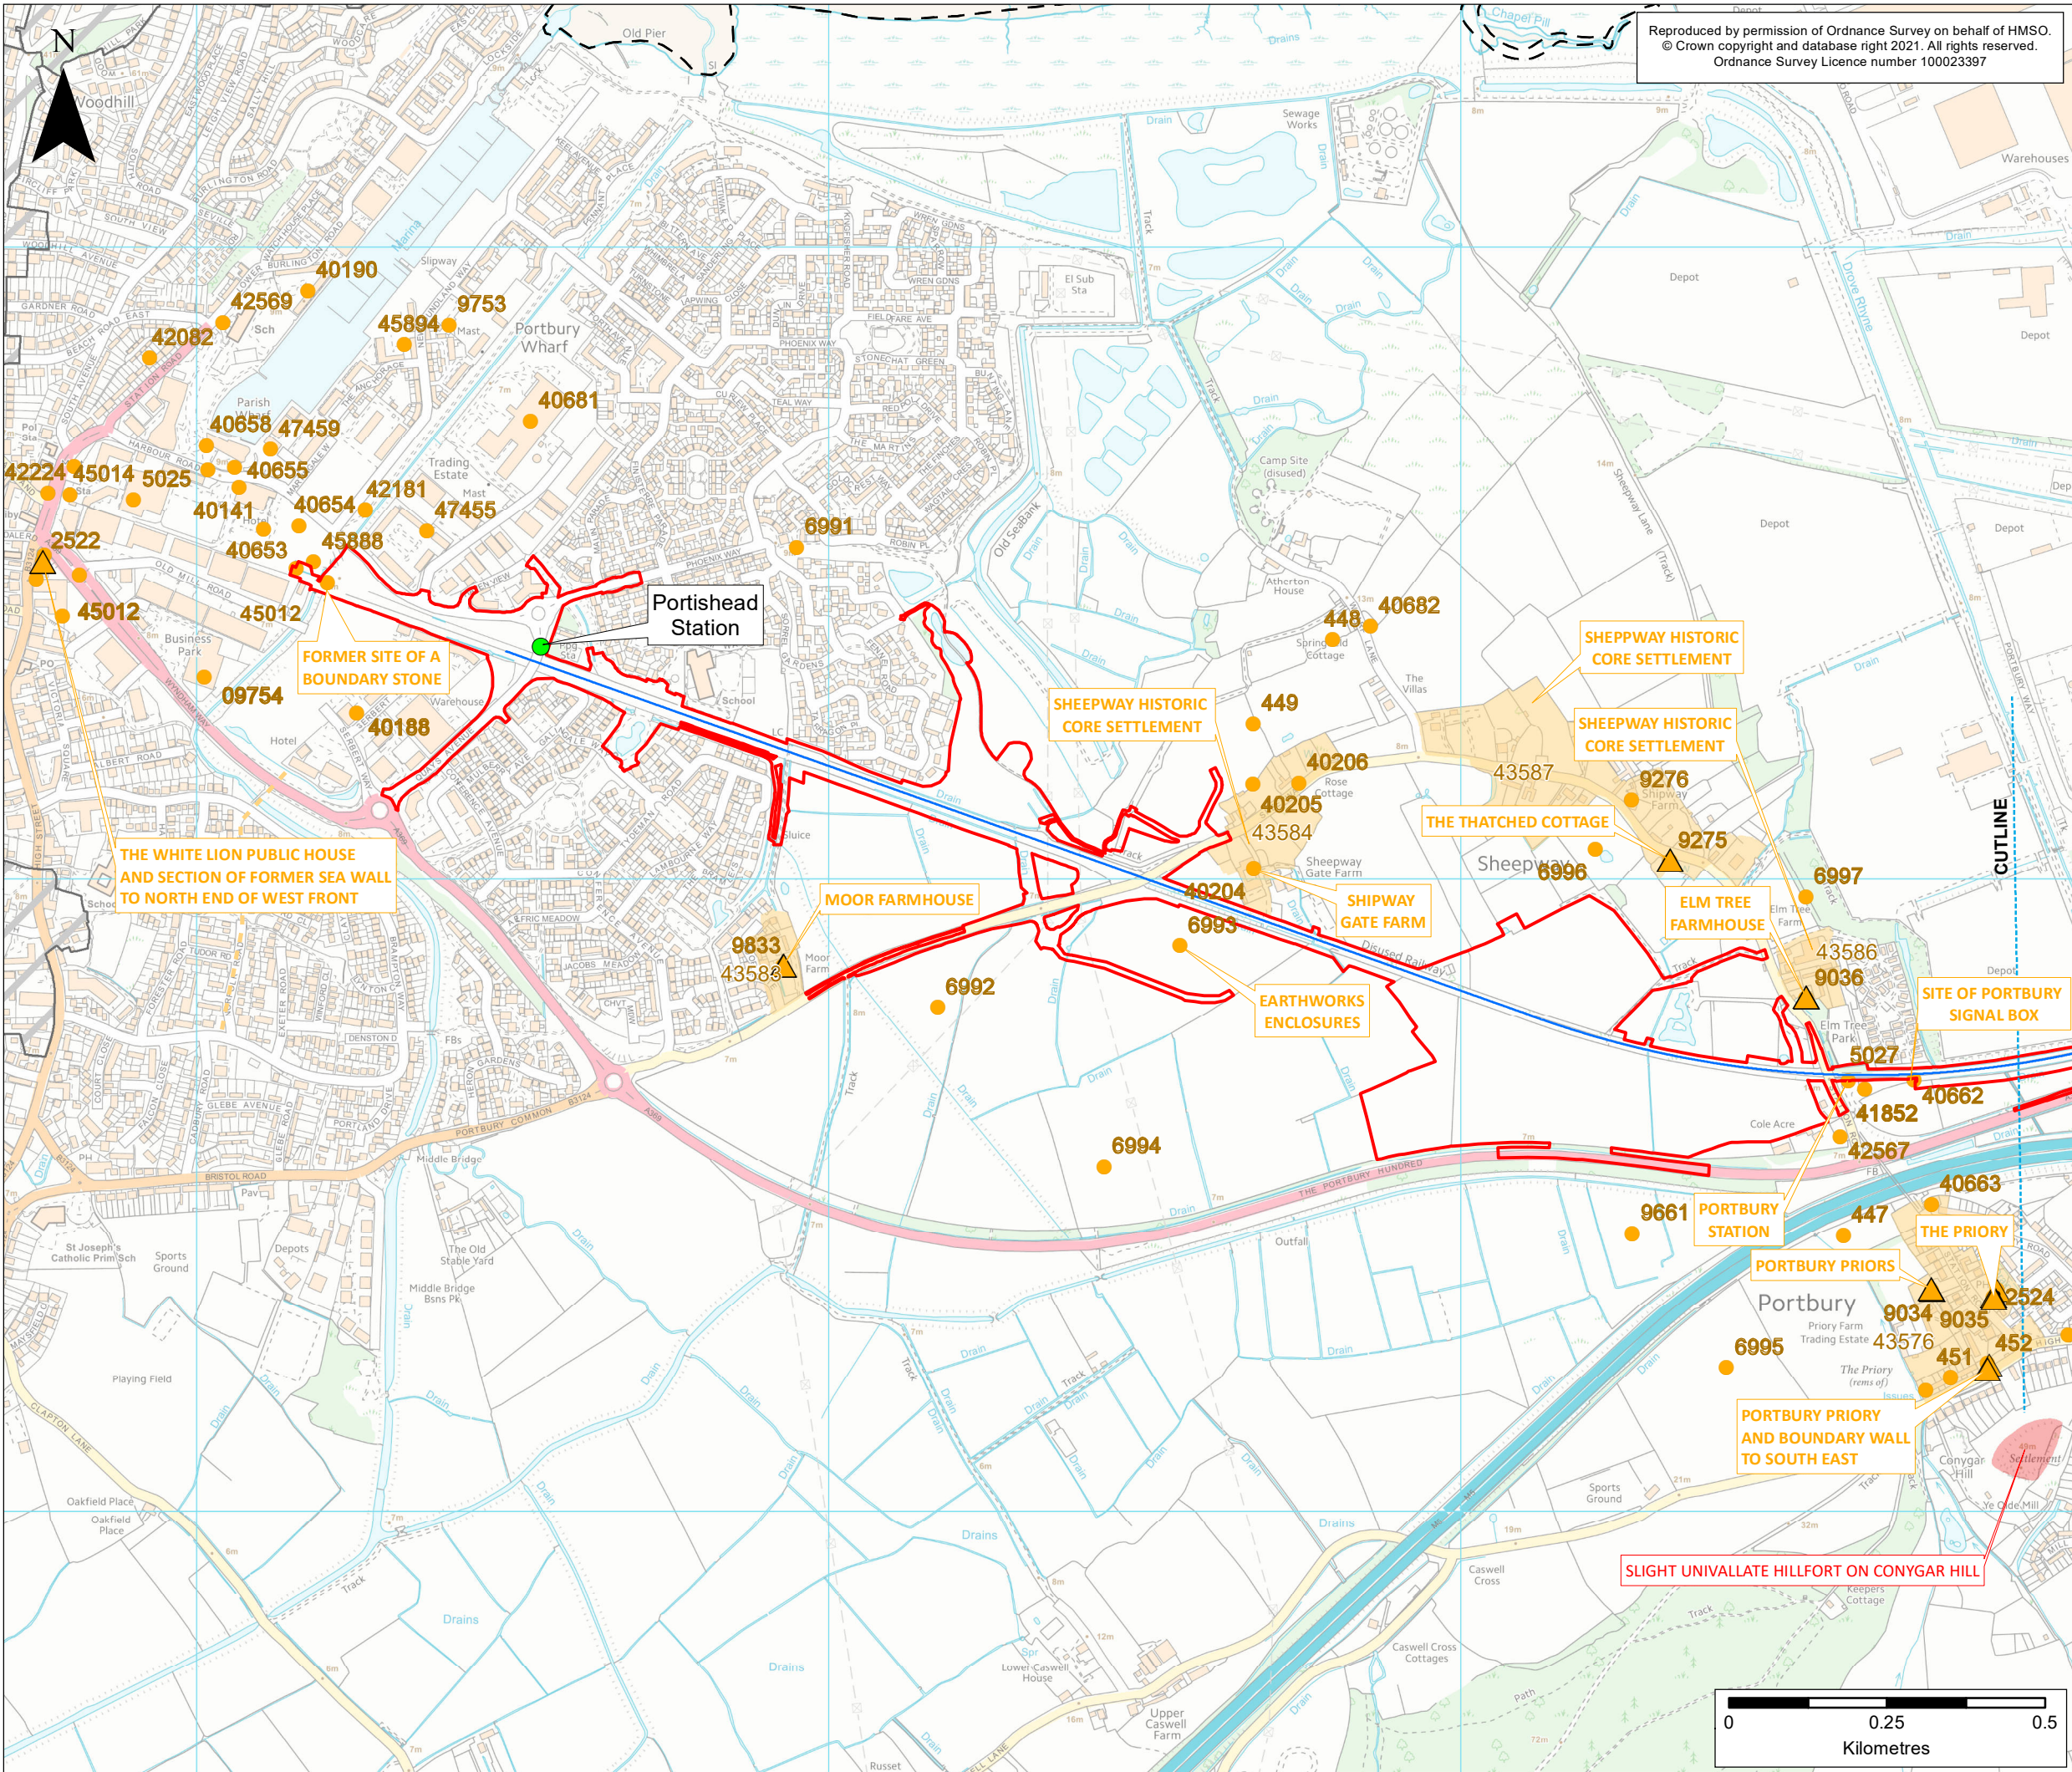

Reproduced by permission of Ordnance Survey on behalf of HMSO.
© Crown copyright and database right 2021. All rights reserved.
Ordnance Survey Licence number 100023397

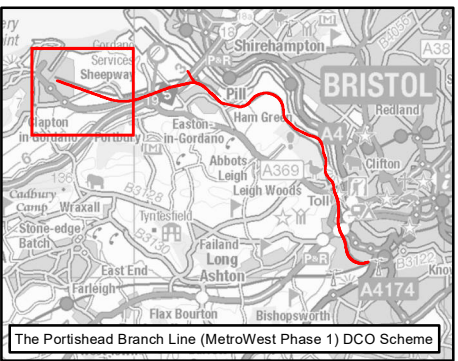

KEY

- Order Limits
- Local Authority Boundary

Portishead Branch Line

- The Nationally Significant Infrastructure Project (NSIP) Works
- New Station

Cultural Heritage Assets

- Grade II Listed Building
- Non-designated Historic Structure
- Monument Point (Non-designated)
- Monument Linear (Non-designated)
- Monument Area (Non-designated)
- Scheduled Monument
- Conservation Area (CA)

Rev	By	Chkd	Apprvd	Date	Description
ES-B	MPC	NT	CF	12/03/2021	Revised Order Limits
ES-A	MPC	JG	CF	11/11/2019	First draft

Client

travelwest

Bath & North East Somerset, Bristol, North Somerset and South Gloucestershire
Councils working together to improve your local transport

CH2M HILL
Geospatial
Burdorpe Park, Swindon, SN4 0OD
Tel: +44 (0)1793 812479 Fax: +44
(0)1793 812089
www.ch2m.com

ch2m

Project

Portishead Branch Line
(MetroWest Phase 1)

Drawing

Plan of statutory and non-statutory sites or
features of the historic environment
Sheet 1 of 5 - Portishead to Portbury
Plan APFP Regulation 5(2)(m)

Drawn By : Martin Costello Date: 12/03/2021

Checked By : Nathan Thomas Date: 12/03/2021

Approved By : Carolyn Francis Date: 12/03/2021


Drawing No. :

674946 -101-001


Revision

ES-B

Drawing Scale : 1:10,000 @ A3

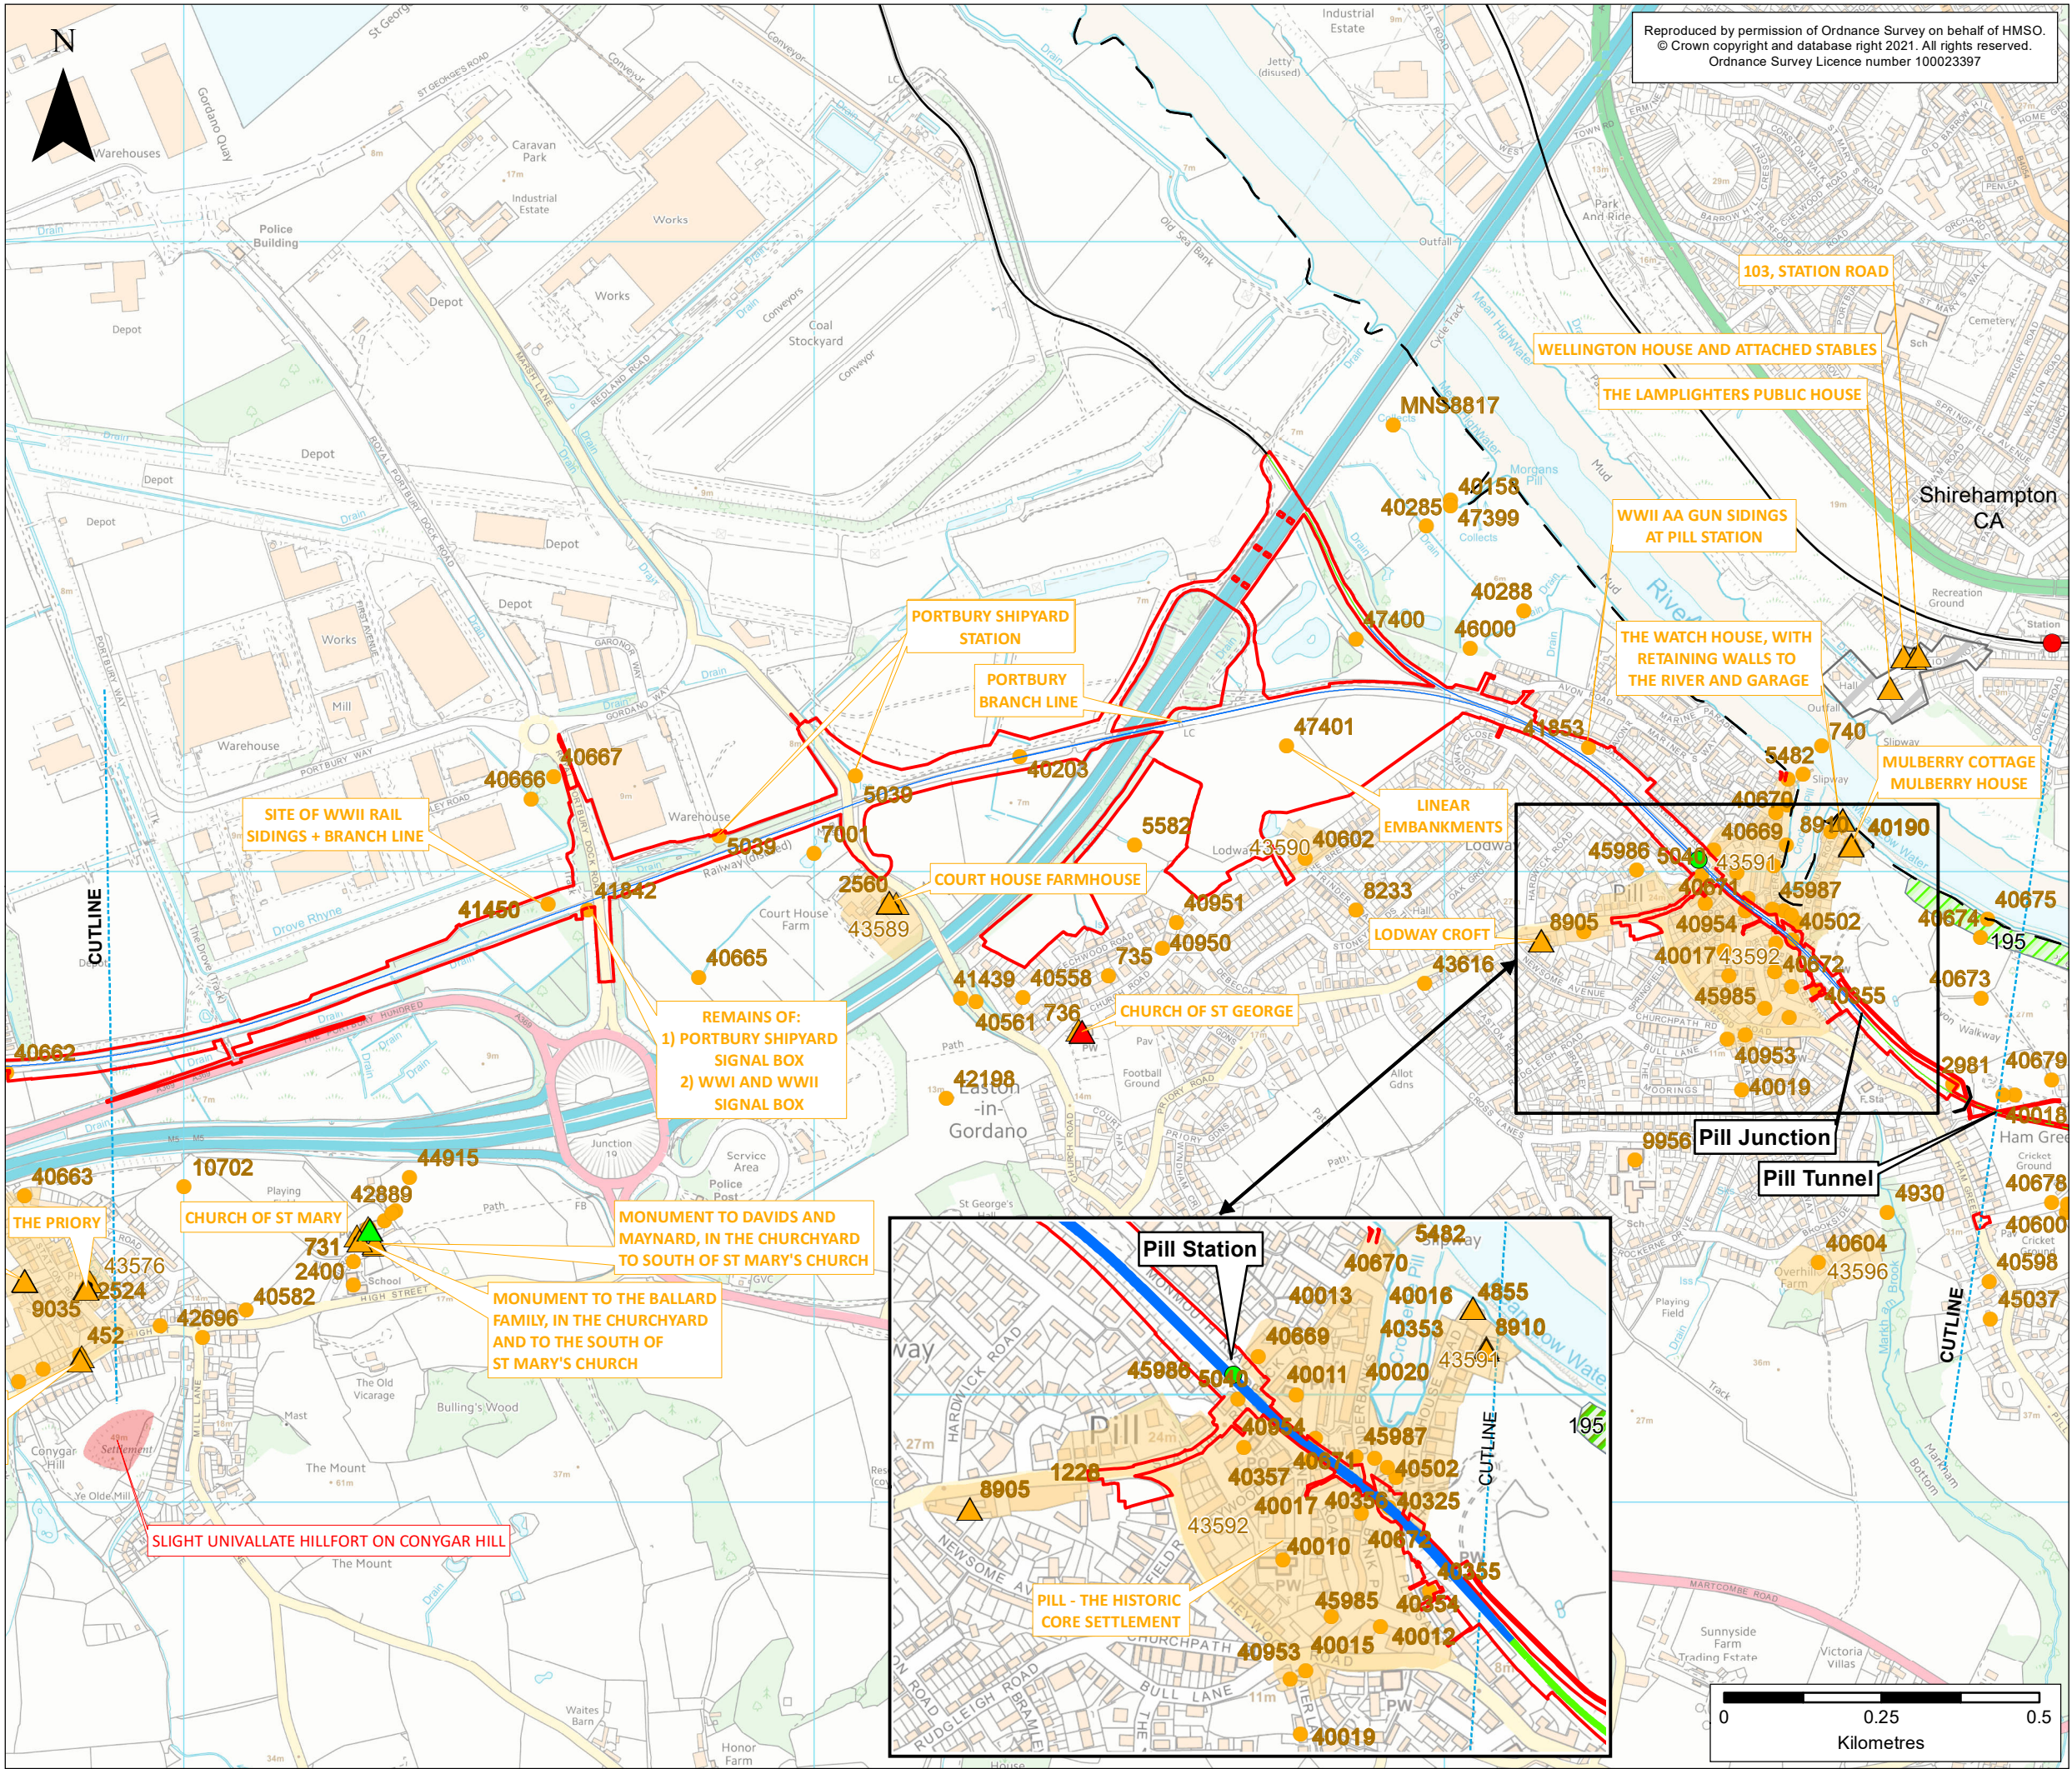

Reproduced by permission of Ordnance Survey on behalf of HMSO.
© Crown copyright and database right 2021. All rights reserved.
Ordnance Survey Licence number 100023397

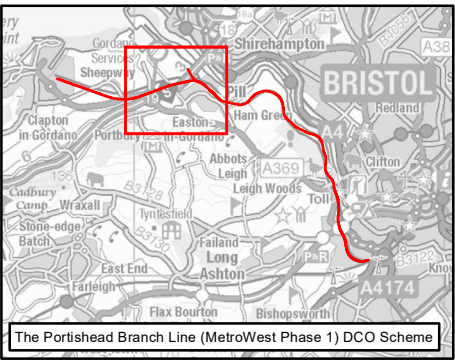

KEY

Order Limits

Local Authority Boundary

Existing Railway

Portishead Branch Line

Cultural Heritage Assets

ES-B	MPC	NT	CF	12/03/2021	Revised Order Limits
ES-A	MPC	JG	CF	11/11/2019	First draft
Rev	By	Chkd	Apprvd	Date	Description

Client

travelwest

Bath & North East Somerset, Bristol, North Somerset and South Gloucestershire Councils working together to improve your local transport

ch2m

CH2M HILL Geospatial
Burdorp Park, Swindon, SN4 0OD
Tel: +44 (0)1793 812479 Fax: +44 (0)1793 812089
www.ch2m.com

Project :

Portishead Branch Line (MetroWest Phase 1)

Drawing :

Plan of statutory and non-statutory sites or features of the historic environment
Sheet 2 of 5 - Portbury to Pill
Plan APFP Regulation 5(2)(m)


Drawn By : Martin Costello **Date:** 12/03/2021

Checked By : Nathan Thomas **Date:** 12/03/2021


Approved By : Carolyn Francis **Date:** 12/03/2021

Drawing No. : 674946 -101-002 **Revision** ES-B

Drawing Scale : 1:10,000 @ A3

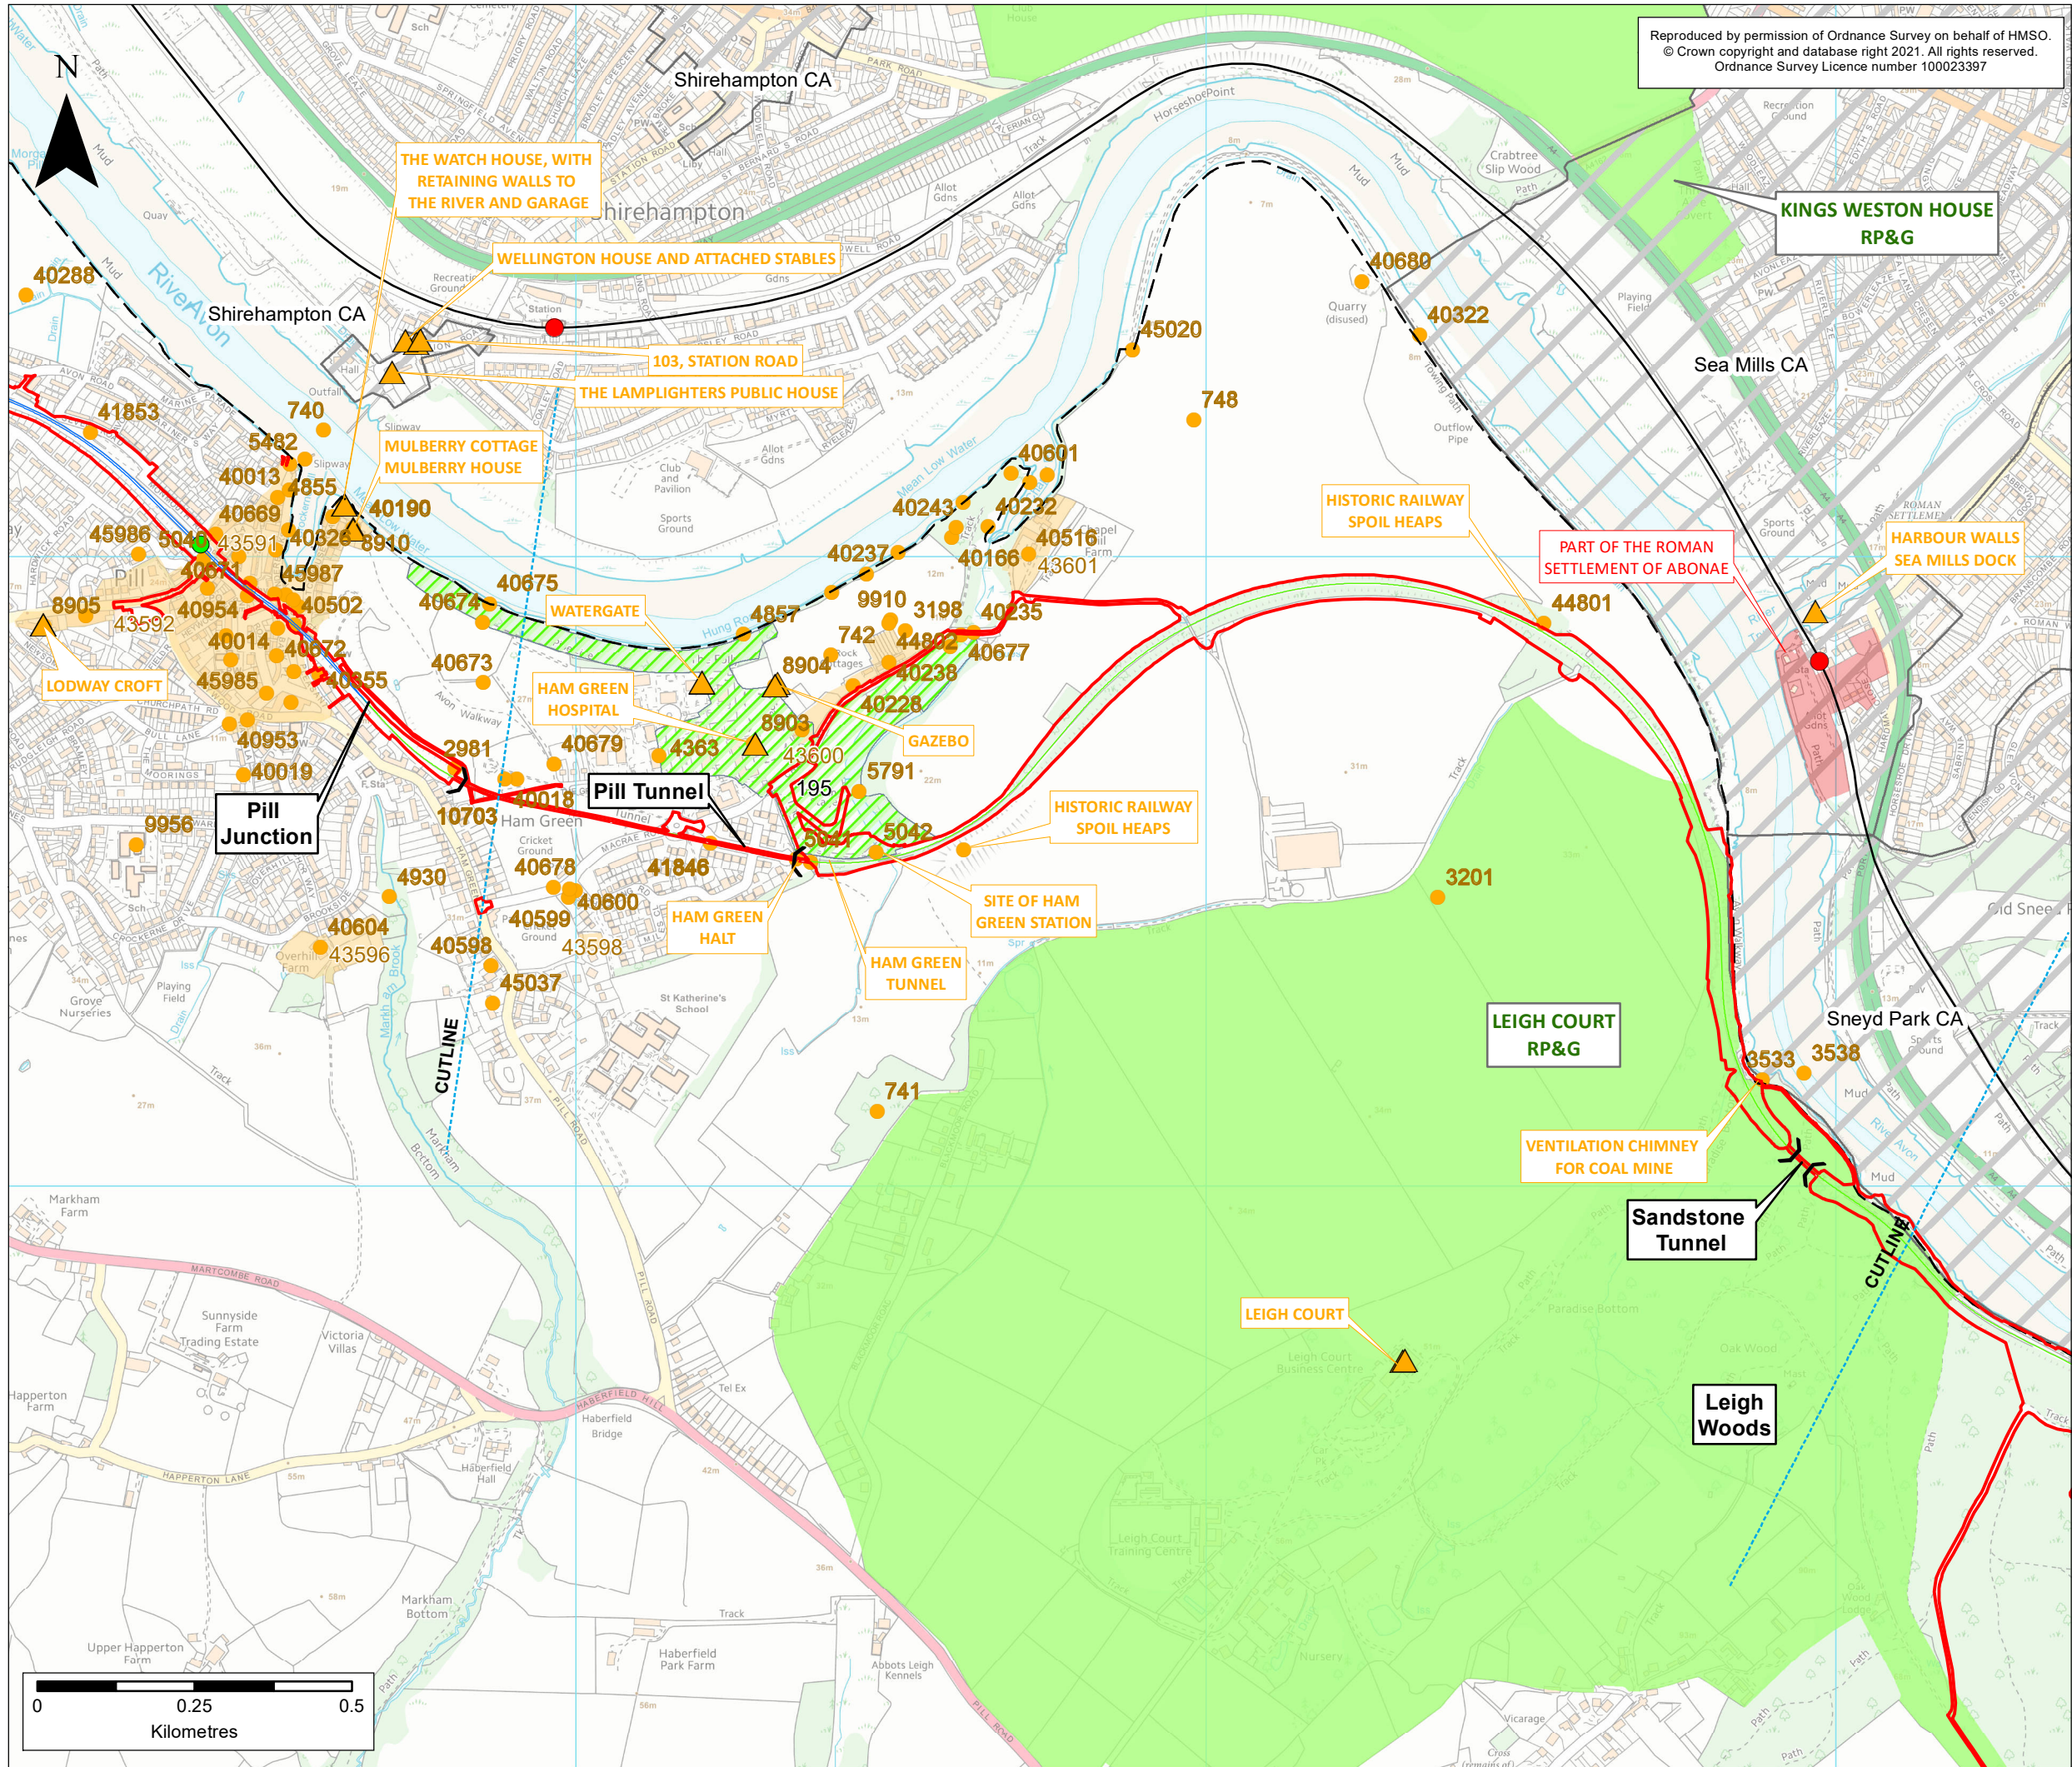

Reproduced by permission of Ordnance Survey on behalf of HMSO.
© Crown copyright and database right 2021. All rights reserved.
Ordnance Survey Licence number 100023397

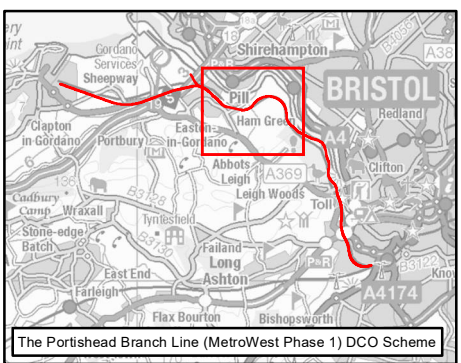

KEY

- Order Limits
- Local Authority Boundary
- Existing Railway
 - Existing Railway Line
 - Existing Railway Station
- Portishead Branch Line
 - The NSIP Works
 - The Associated Redevelopments Works
 - The Associated Redevelopments Works (Tunnel)
 - New Station
- Cultural Heritage Assets
 - Grade II Listed Building
 - Non-designated Historic Structure
 - Monument Point (Non-designated)
 - Monument Area (Non-designated)
 - Registered Park and Garden (RP&G)
 - Historic Park and Garden (Non-designated)
 - Scheduled Monument
 - Conservation Area (CA)

ES-B	MPC	NT	CF	12/03/2021	Revised Order Limits
ES-A	MPC	JG	CF	11/11/2019	First draft
Rev	By	Chkd	Apprvd	Date	Description

Client

travelwest
Bath & North East Somerset, Bristol, North Somerset and South Gloucestershire
Councils working together to improve your local transport

CH2M HILL
Geospatial
Burderop Park, Swindon, SN4 0OD
Tel: +44 (0)1793 812479 Fax: +44 (0)1793 812089
www.ch2m.com

ch2m

Project :
Portishead Branch Line (MetroWest Phase 1)



Drawing :
Plan of statutory and non-statutory sites or features of the historic environment
Sheet 3 of 5 - Pill to Leigh Woods
Plan APFP Regulation 5(2)(m)

Drawn By : Martin Costello Date: 12/03/2021
Checked By : Nathan Thomas Date: 12/03/2021
Approved By : Carolyn Francis Date: 12/03/2021

Drawing No. :
674946 -101-003

Revision
ES-B

Drawing Scale : 1:10,000 @ A3

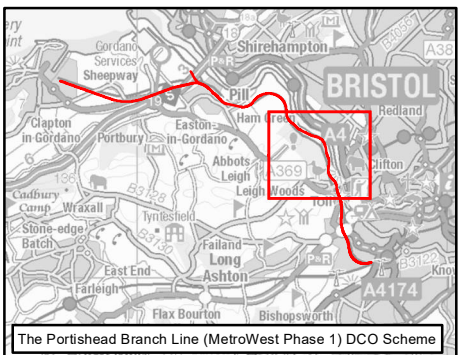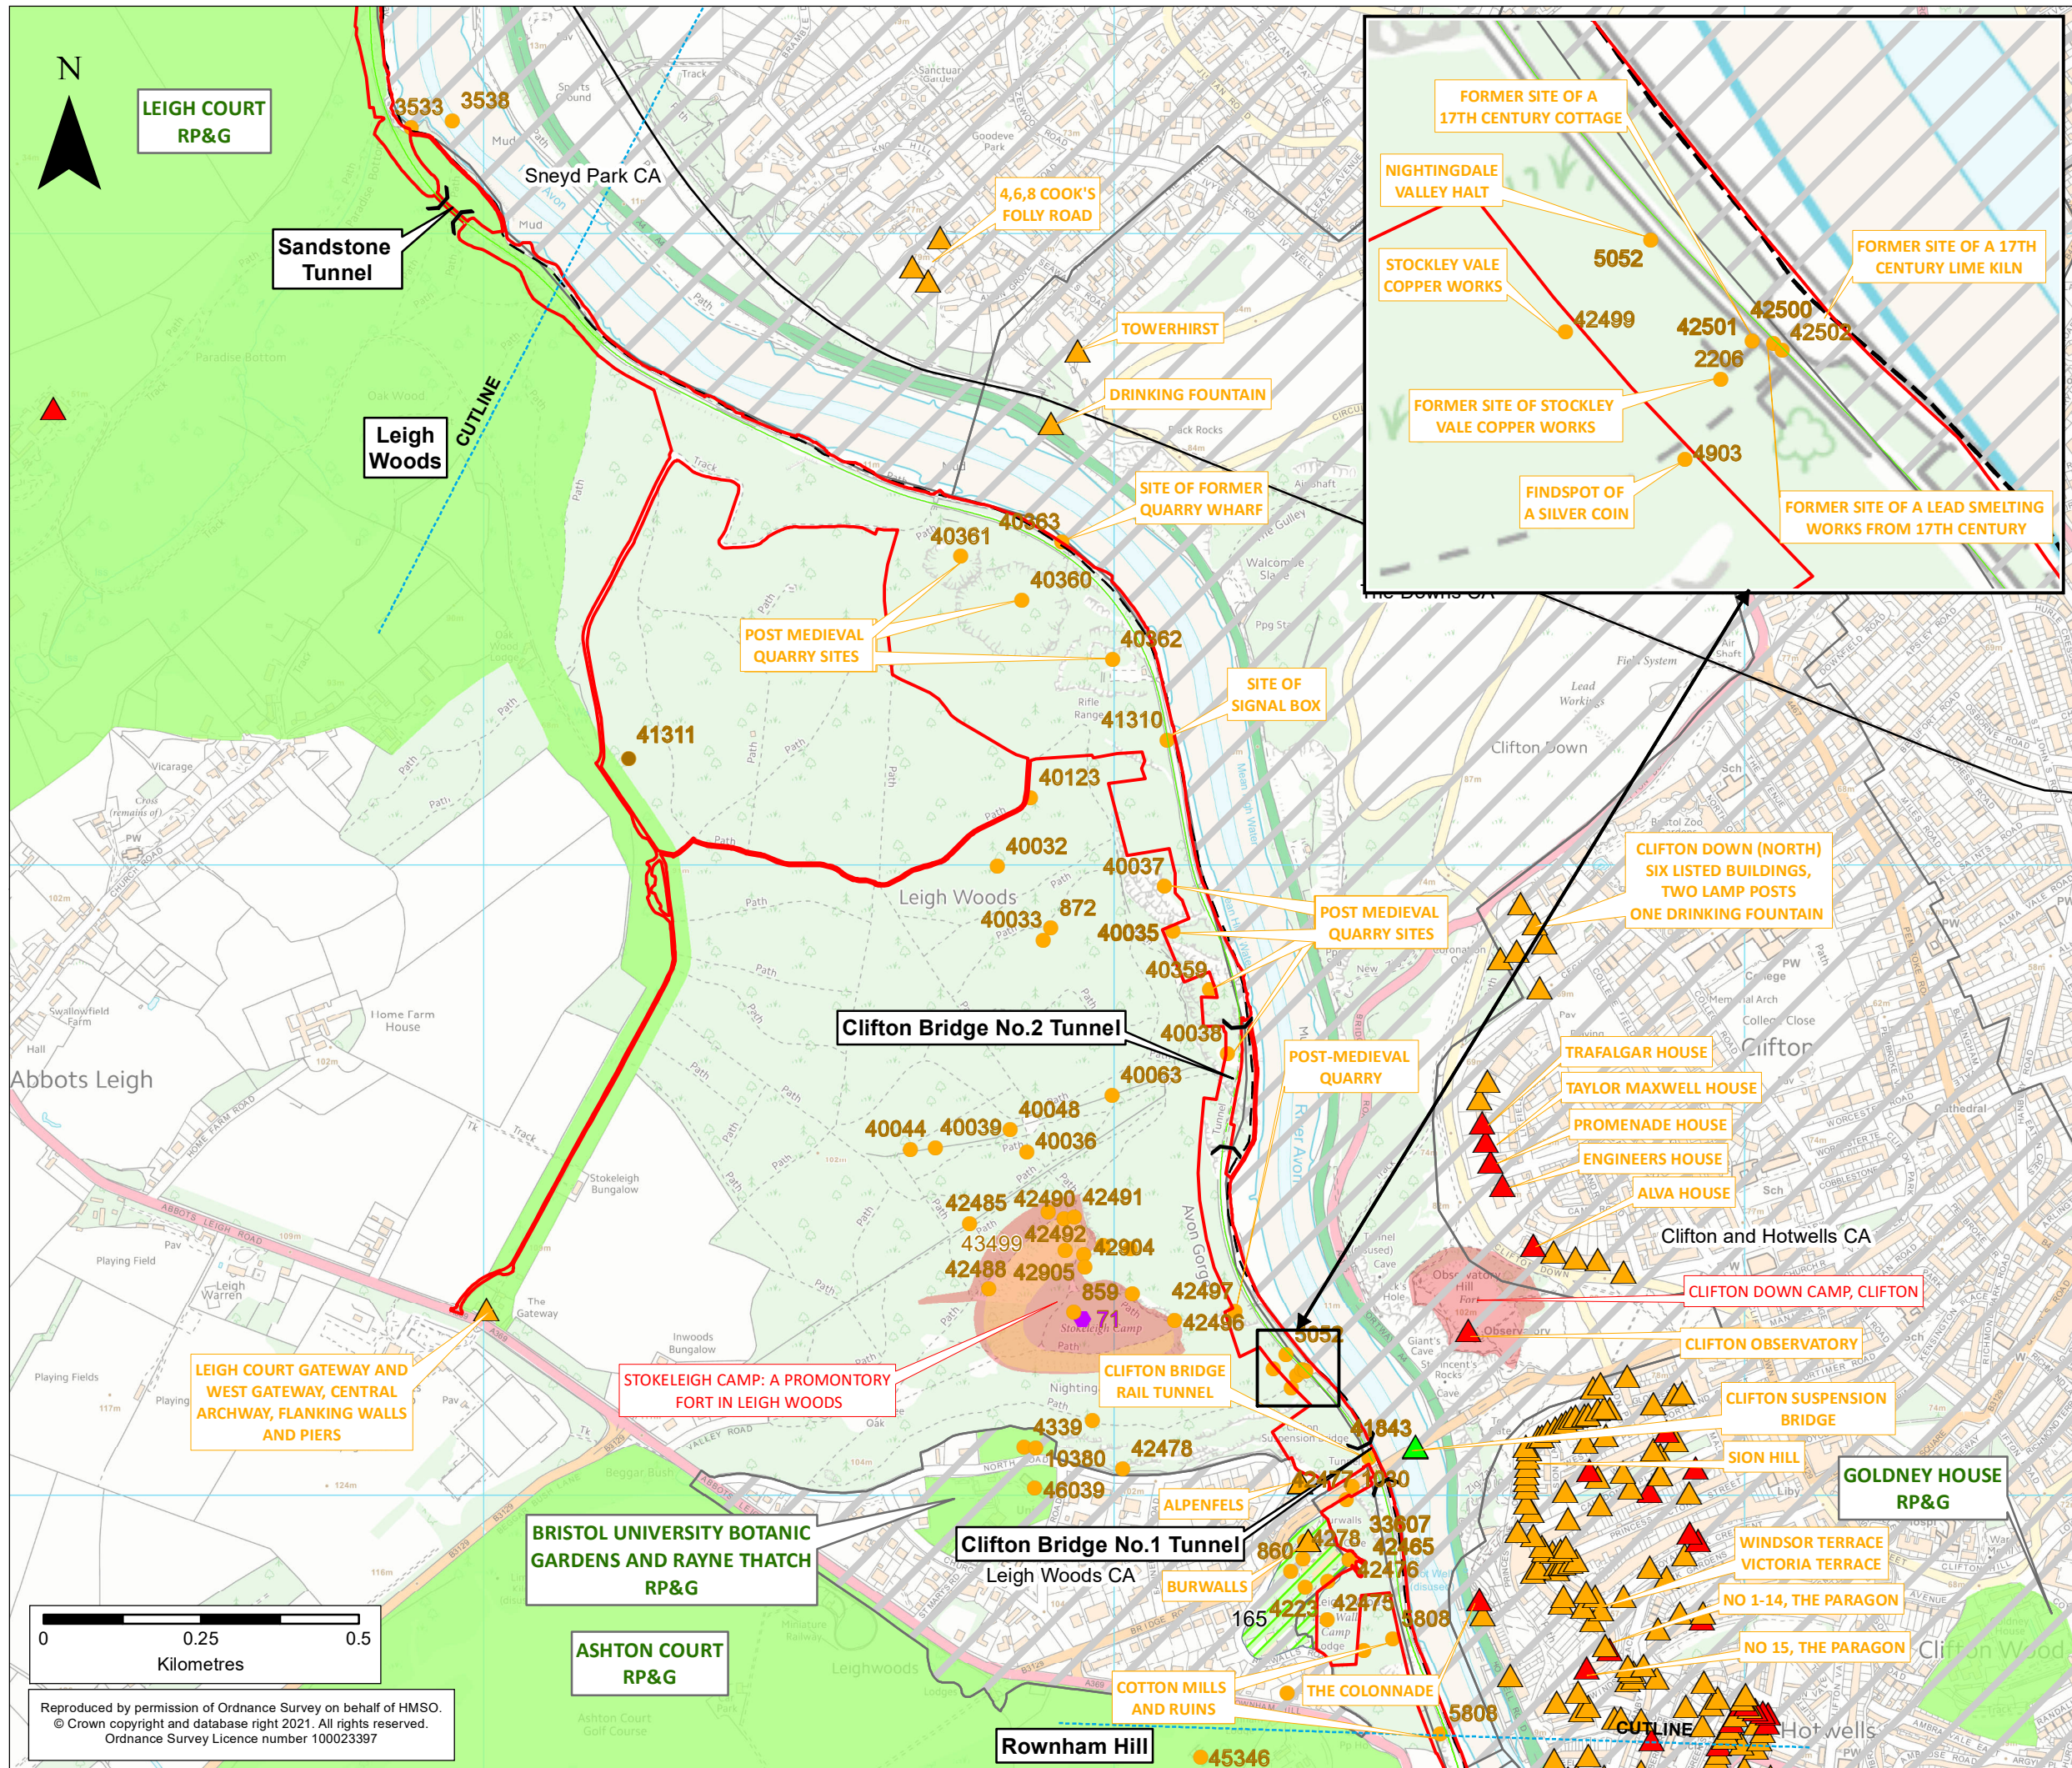

KEY

- Order Limits
- Local Authority
- Existing Railway
- Portishead Branch Line
- The Associated Development
- The Associated Development Works (Section in Tunnel)
- Cultural Heritage Assets
- Grade I Listed Building
- Grade II* Listed Building
- Grade II Listed Building
- Non-designated Historic Structure
- Monument Point (Non-designated)
- Scheduled Monument Point (Non-designated)
- Monument Area (Non-)
- Registered Park and Garden (RP&G)
- Historic Park and Garden (Non-designated)
- Scheduled Monument
- Conservation Area

ES-B	MPC	NT	CF	12/03/2021	Revised Order Limits
ES-A	MPC	JG	CF	11/11/2019	First draft
Rev	By	Chkd	Apprvd	Date	Description

Client

travelwest

Bath & North East Somerset, Bristol, North Somerset and South Gloucestershire Councils working together to improve your local transport

CH2M HILL
Geospatial
Burderop Park, Swindon, SN4 0QD
Tel: +44 (0)1793 812479 Fax: +44 (0)1793 812089
www.ch2m.com

ch2m

Project:

Portishead Branch Line
(MetroWest Phase 1)



Drawing:

Plan of statutory and non-statutory sites or features of the historic environment
Sheet 4 of 5 - Leigh Woods to Rownham Hill
Plan APFP Regulation 5(2)(m)

Drawn By: Martin Costello Date: 12/03/2021
Checked By: Nathan Thomas Date: 12/03/2021
Approved By: Carolyn Francis Date: 12/03/2021

Drawing No.: 674946 -101-004 Revision: ES-B

Drawing Scale: 1:10,000 @ A3

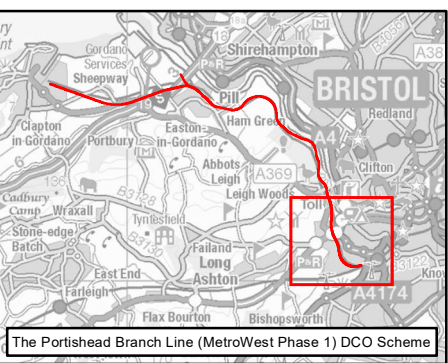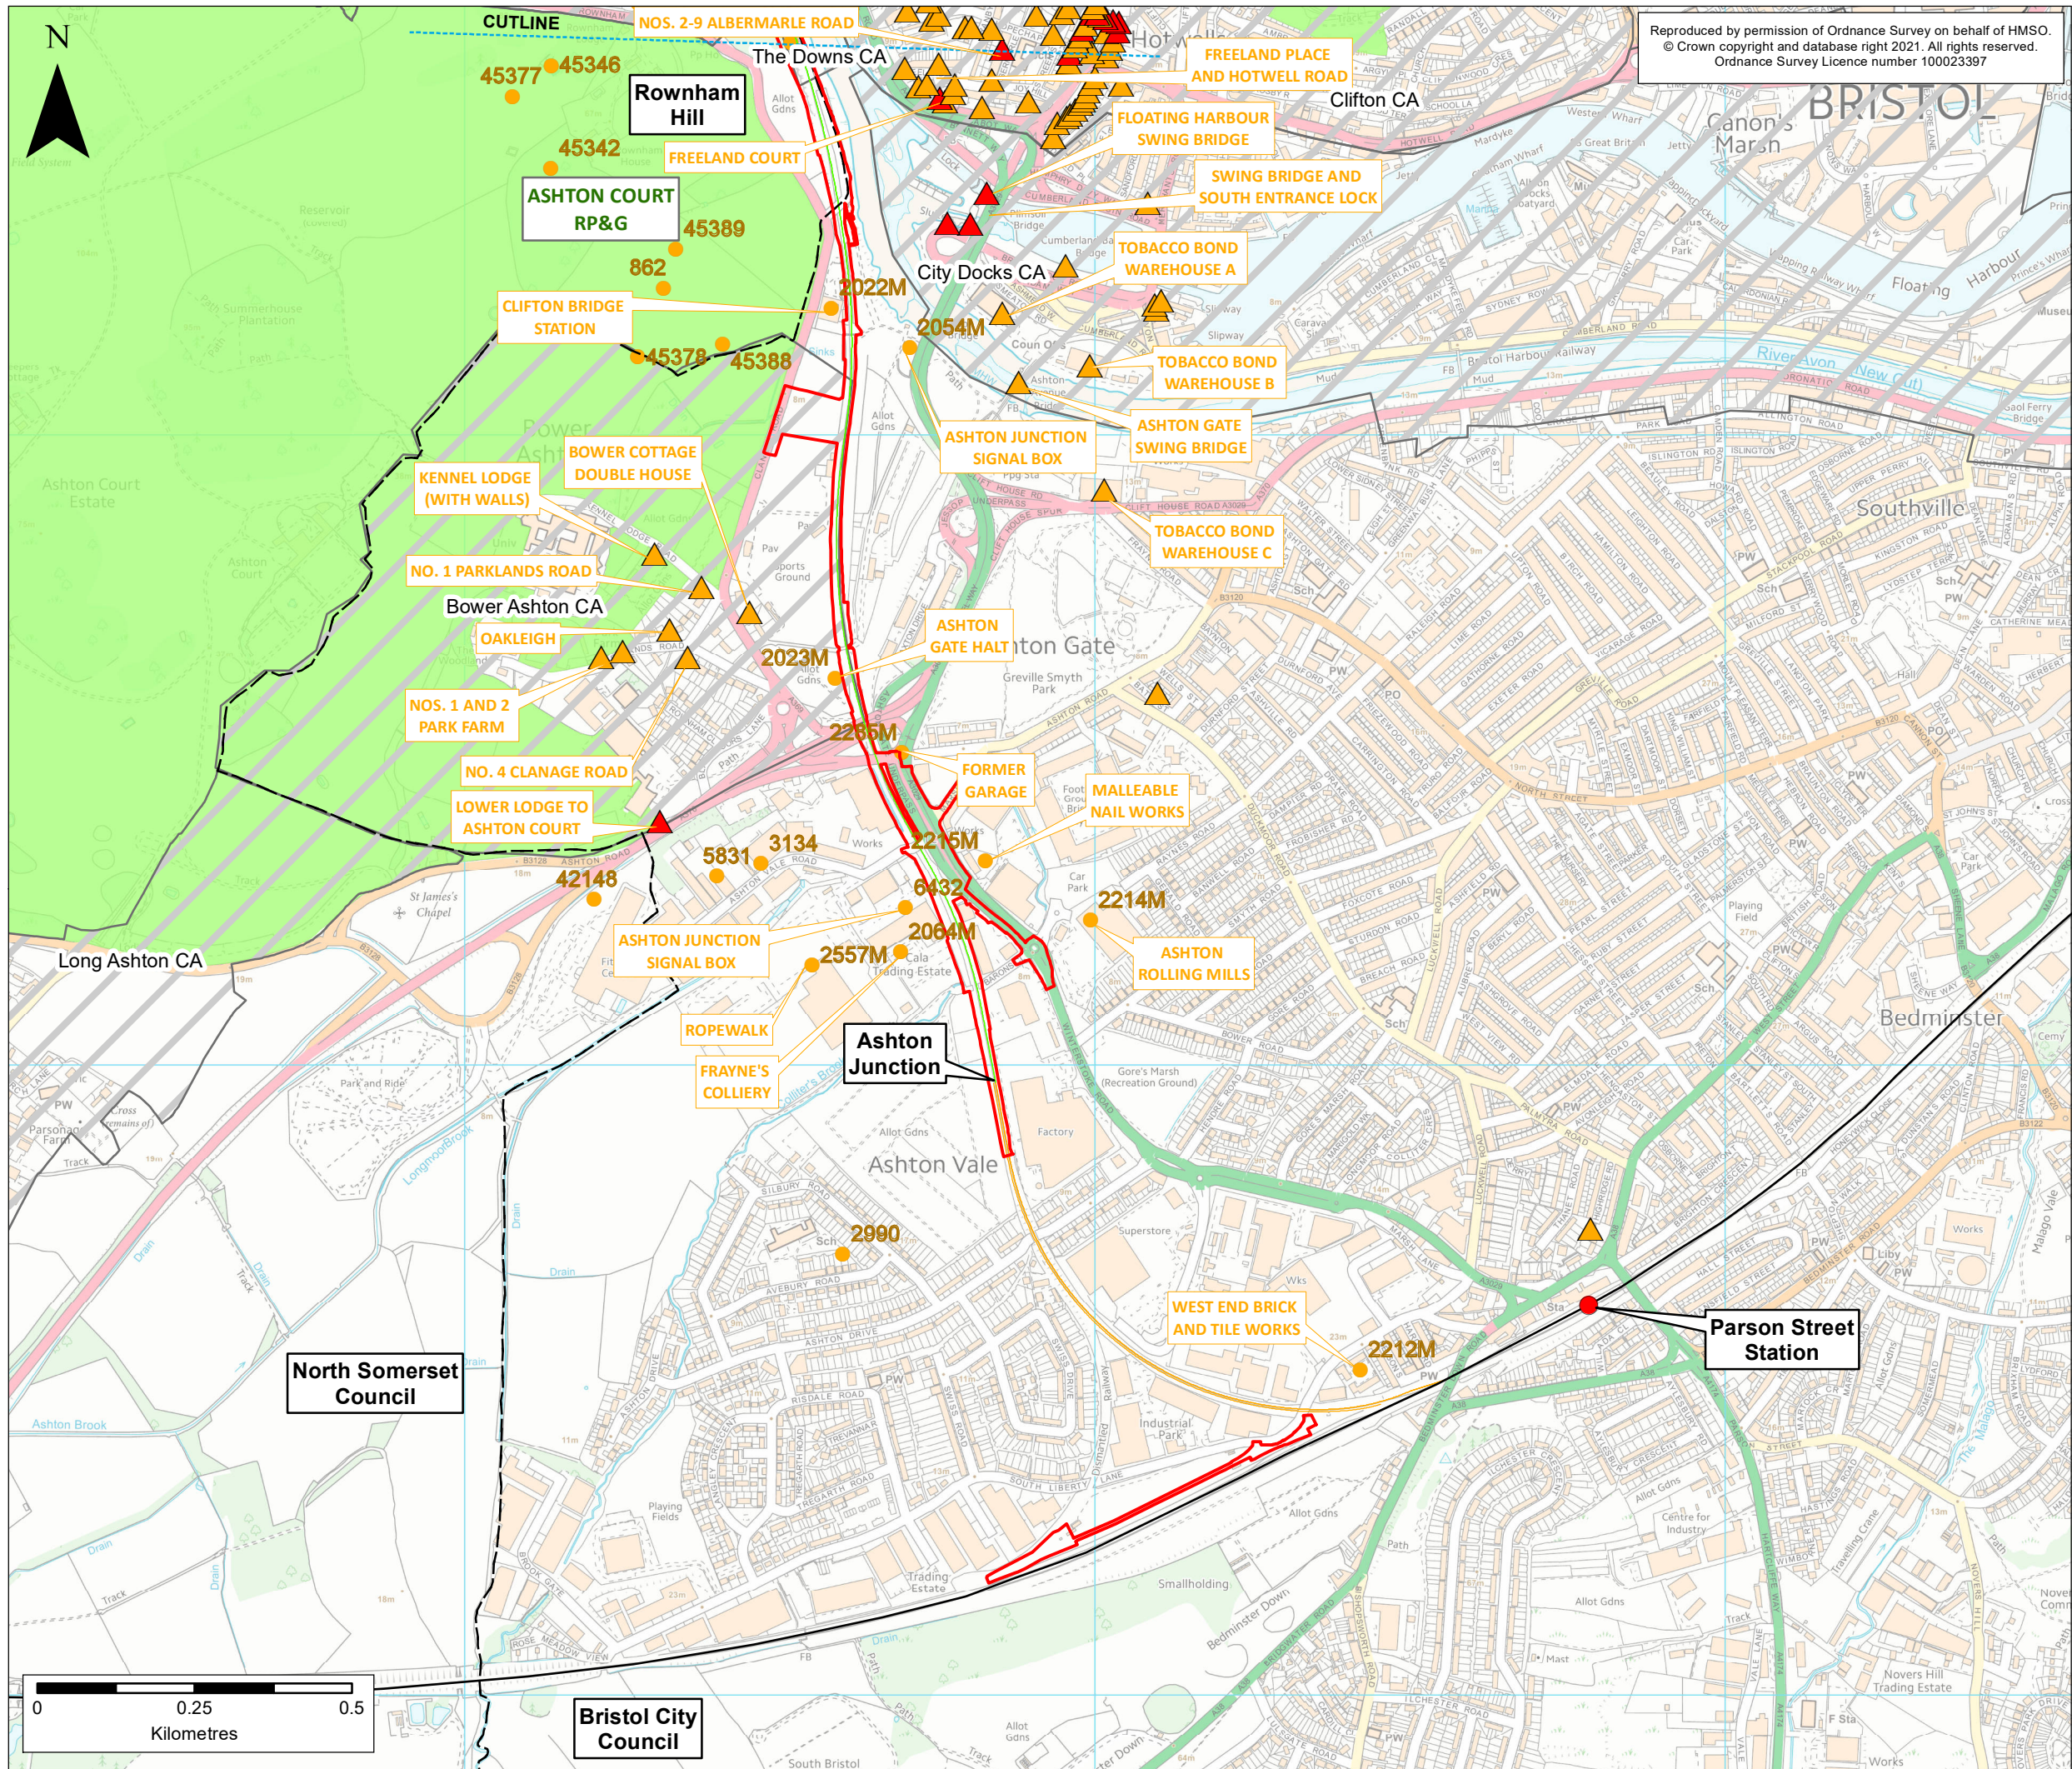

KEY

- Order Limits
- Local Authority
- Existing Railway**
 - Existing Railway Line
 - Existing Railway Station
- Portishead Branch Line**
 - The Associated Development
- Other Works**
 - Network Rail Permitted Development Rights
- Cultural Heritage Assets**
 - ▲ Grade II* Listed Building
 - ▲ Grade II Listed Building
 - Monument Point (Non-designated)
 - Registered Park and Garden (RP&G)
 - Conservation Area (CA)

ES-B	MPC	NT	CF	12/03/2021	Revised Order Limits
ES-A	MPC	JG	CF	11/11/2019	First draft
Rev	By	Chkd	Apprvd	Date	Description

Client

travelwest
Bath & North East Somerset, Bristol, North Somerset and South Gloucestershire
Councils working together to improve your local transport

CH2M HILL
Geospatial
Burderop Park, Swindon, SN4 0QD
Tel: +44 (0)1793 812479 Fax: +44 (0)1793 812089

ch2m

www.ch2m.com

Project :

**Portishead Branch Line
(MetroWest Phase 1)**

Drawing :

Plan of statutory and non-statutory sites or
features of the historic environment
Sheet 5 of 5 - Rownham Hill to Ashton Junction
Plan APFP Regulation 5(2)(m)

Drawn By : Martin Costello Date: 12/03/2021

Checked By : Nathan Thomas Date: 12/03/2021

Approved By : Carolyn Francis Date: 12/03/2021

Drawing No. :
674946 -101-005

Revision
ES-B

Drawing Scale : 1:10,000 @ A3