



MetroWest+

Portishead Branch Line (MetroWest Phase 1)

TR040011

Applicant: North Somerset District Council

6.24, Environmental Statement, Volume 3, Figure 17.1 Water Features

**The Infrastructure Planning (Applications: Prescribed Forms and Procedure) Regulations 2009, regulation 5(2)(a)
Planning Act 2008**

Author: CH2M


Revision: Version 2

Date: March~~November~~ 2019




Document Index

Version	Date	Status	Figure No. and title	Document Index	Document Revision	Changes
<u>1</u>	<u>November 2019</u>	<u>Application</u>	<u>17.1 Water Features</u>	<u>674946-001-022-A</u>	<u>ES-A</u>	<u>N/A</u>
<u>2</u>	<u>March 2021</u>	<u>Revised design</u>	<u>17.1 Water Features</u>	<u>674946-001-022-A</u>	<u>ES-B</u>	<u>Sheet 2 of 5: Update Order limits</u>

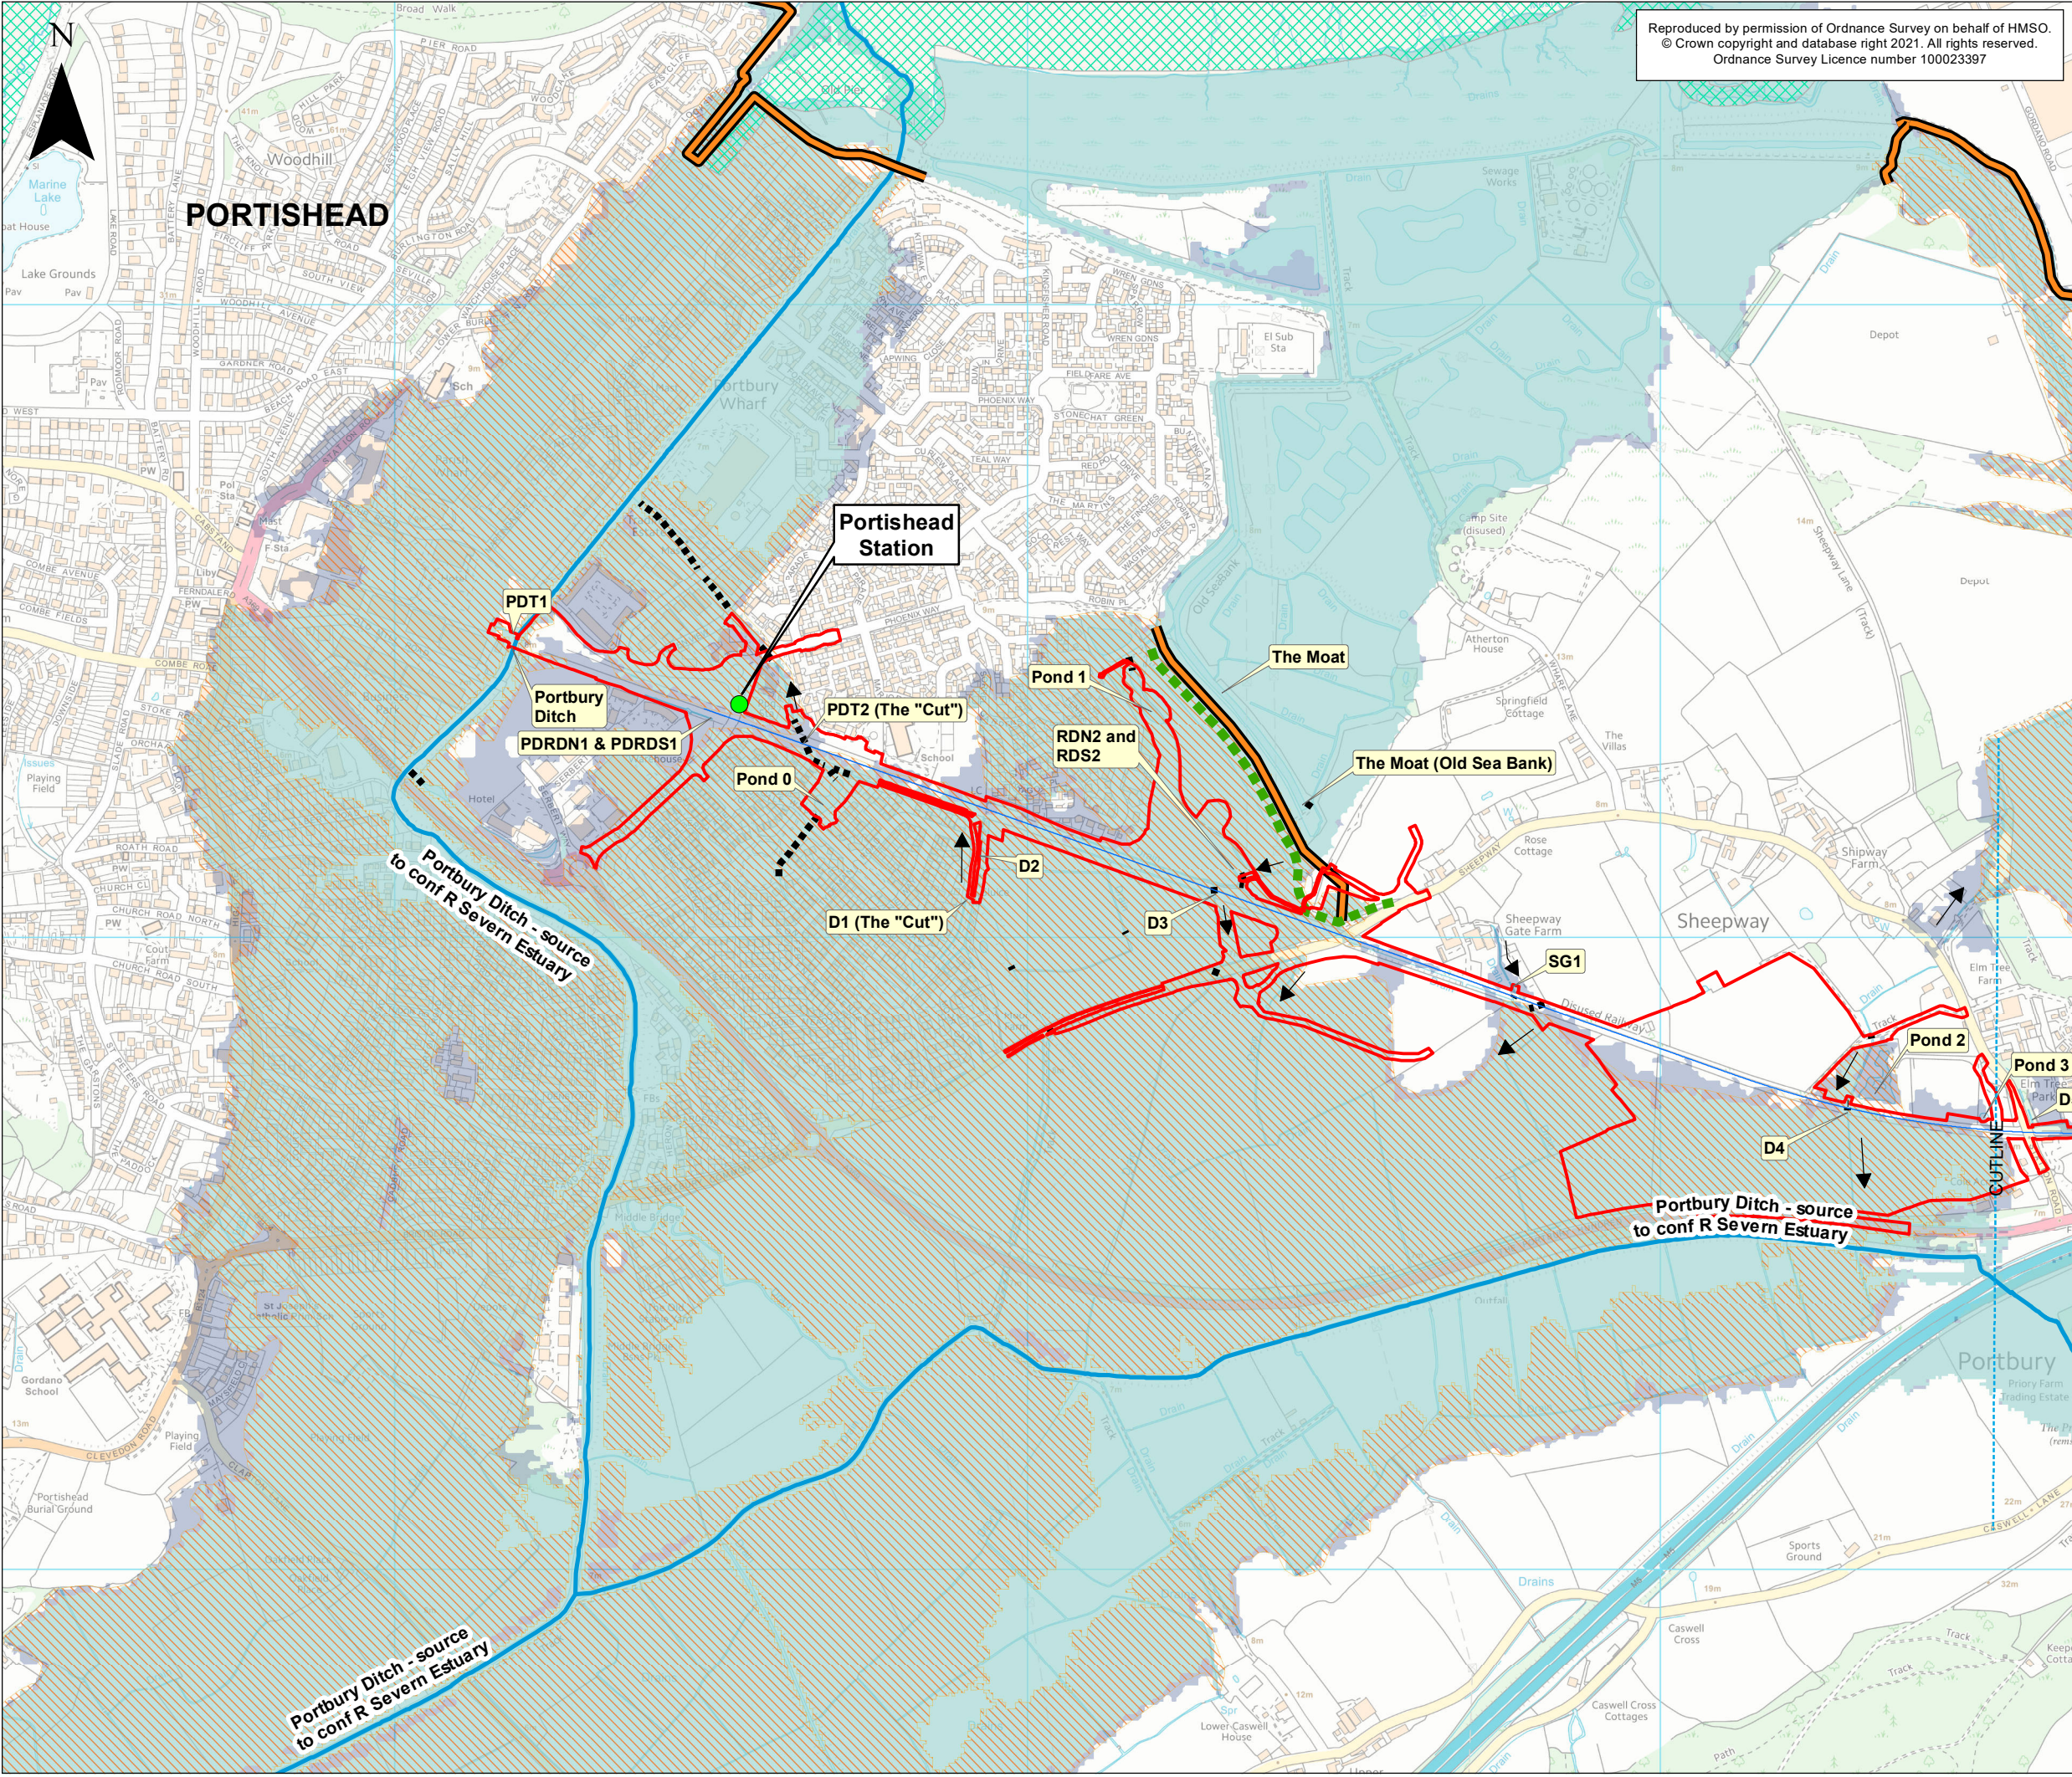

Reproduced by permission of Ordnance Survey on behalf of HMSO.
© Crown copyright and database right 2021. All rights reserved.
Ordnance Survey Licence number 100023397

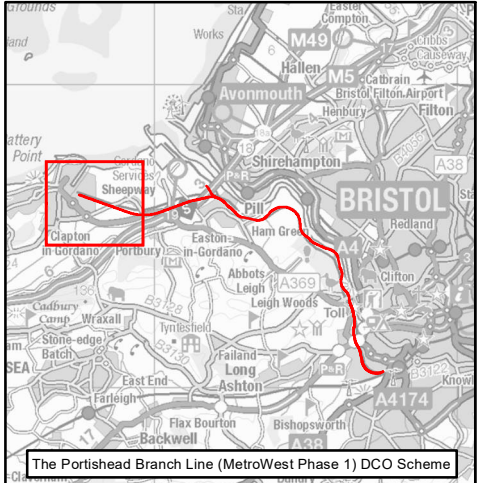

KEY

- Order Limits
- Existing Railway
- Existing Railway Station
- Portishead Branch Line
- The Nationally Significant Infrastructure Project (NSIP) Works
- New Station
- Water Features
- Water Framework Directive - River Waterbody
- 18 tonne slew. Access to inland bund & vertical wall. Need to retain access
- Culverted Watercourse
- Flow Direction
- Flood Defences
- Areas Benefiting from Defence
- Flood zone 2
- Flood zone 3
- Water Framework Directive - Transitional Waterbodies

0 250 500 Metres

Rev	By	Chkd	Apprvd	Date	Description
ES-B	MPC	CF	CF	04/03/2021	Revised Order Limits
ES-A	MPC	CF	CF	28/10/2019	First draft

Client

travelwest


CH2M HILL
Geospatial
Burderop Park, Swindon, SN4 0QD
Tel: +44 (0)1793 812479 Fax: +44 (0)1793 812089
www.ch2m.com

Project : Portishead Branch Line (MetroWest Phase 1)


Drawing : Figure 17.1: Water Features
Sheet 1 of 5 - Portishead to Portbury
APFP Regulation 5(2)(a)

Drawn By : Martin Costello Date: 04/03/2021
Checked By : Caroline Frost Date: 04/03/2021
Approved By : Carolyn Francis Date: 04/03/2021

Drawing No. : 674946 -001-022-A Revision ES-B
Drawing Scale : 1:10,000 @ A3

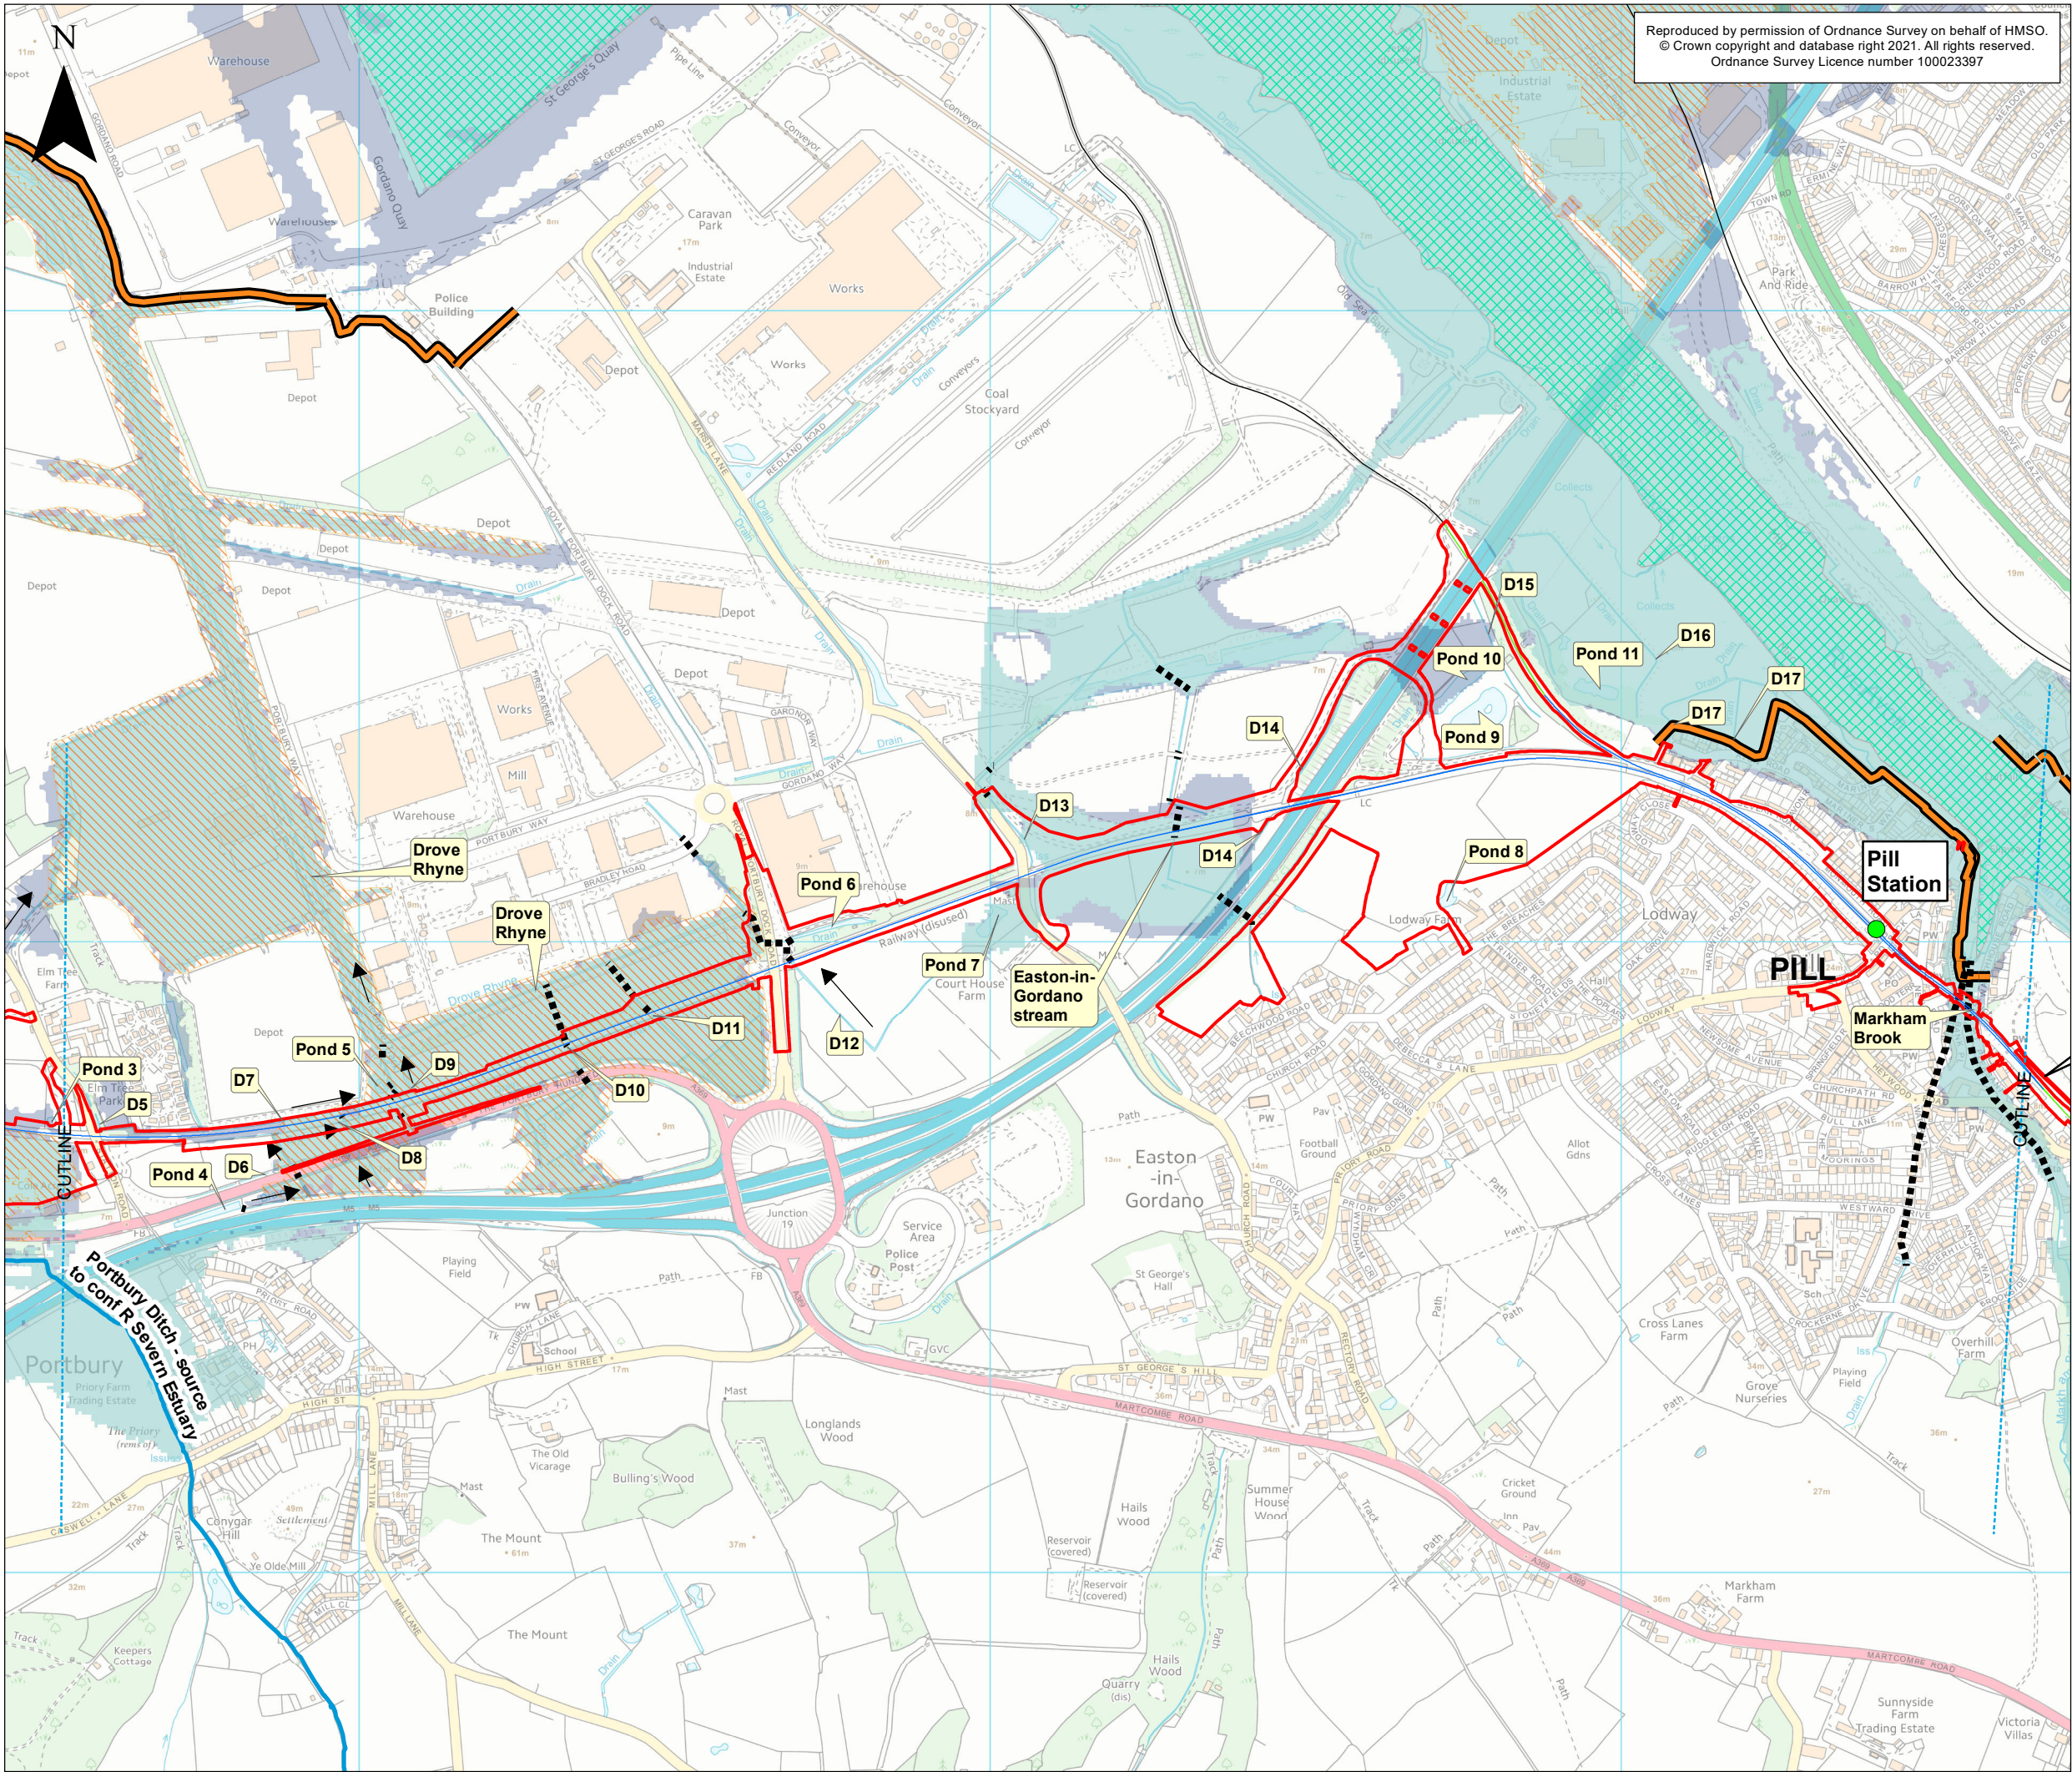

Reproduced by permission of Ordnance Survey on behalf of HMSO.
© Crown copyright and database right 2021. All rights reserved.
Ordnance Survey Licence number 100023397

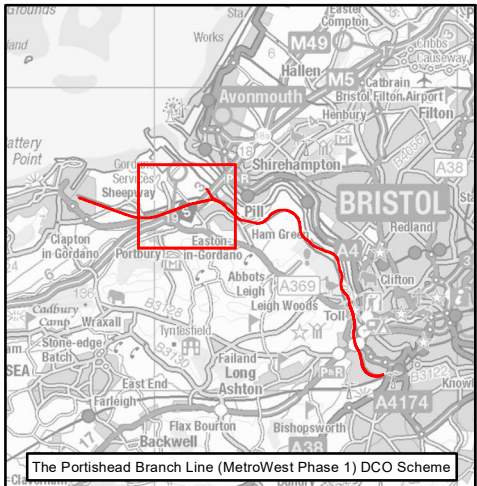

The Portishead Branch Line (MetroWest Phase 1) DCO Scheme

KEY

- Order Limits
- Existing Railway
 - Existing Railway Line
 - Existing Railway Station
- Portishead Branch Line
 - The Nationally Significant Infrastructure Project (NSIP) Works
 - The Associated Development Works
- New Station
- Water Features
 - Water Framework Directive - River Waterbody
 - Culverted Watercourse
 - Flow Direction
 - Flood Defences
 - Areas Benefiting from Defence
 - Flood zone 2
 - Flood zone 3
 - Water Framework Directive - Transitional Waterbodies

0 250 500 Metres

Rev	By	Chkd	Apprvd	Date	Description
ES-B	MPC	CF	CF	04/03/2021	Revised Order Limits
ES-A	MPC	CF	CF	28/10/2019	First draft

Client

travelwest
Bath & North East Somerset, Bristol, North Somerset and South Gloucestershire
Councils working together to improve your local transport

CH2M HILL
Geospatial
Burdorpe Park, Swindon, SN4 0QD
Tel: +44 (0)1793 812479 Fax: +44 (0)1793 812089
www.ch2m.com


Project : Portishead Branch Line (MetroWest Phase 1)

Drawing : Figure 17.1: Water Features
Sheet 2 of 5 - Portbury to Pill
APFP Regulation 5(2)(a)


Drawn By : Martin Costello Date: 04/03/2021
Checked By : Caroline Frost Date: 04/03/2021
Approved By : Carolyn Francis Date: 04/03/2021

Drawing No. : 674946 -001-022-A	Revision ES-B
---------------------------------	---------------

Drawing Scale : 1:10,000 @ A3

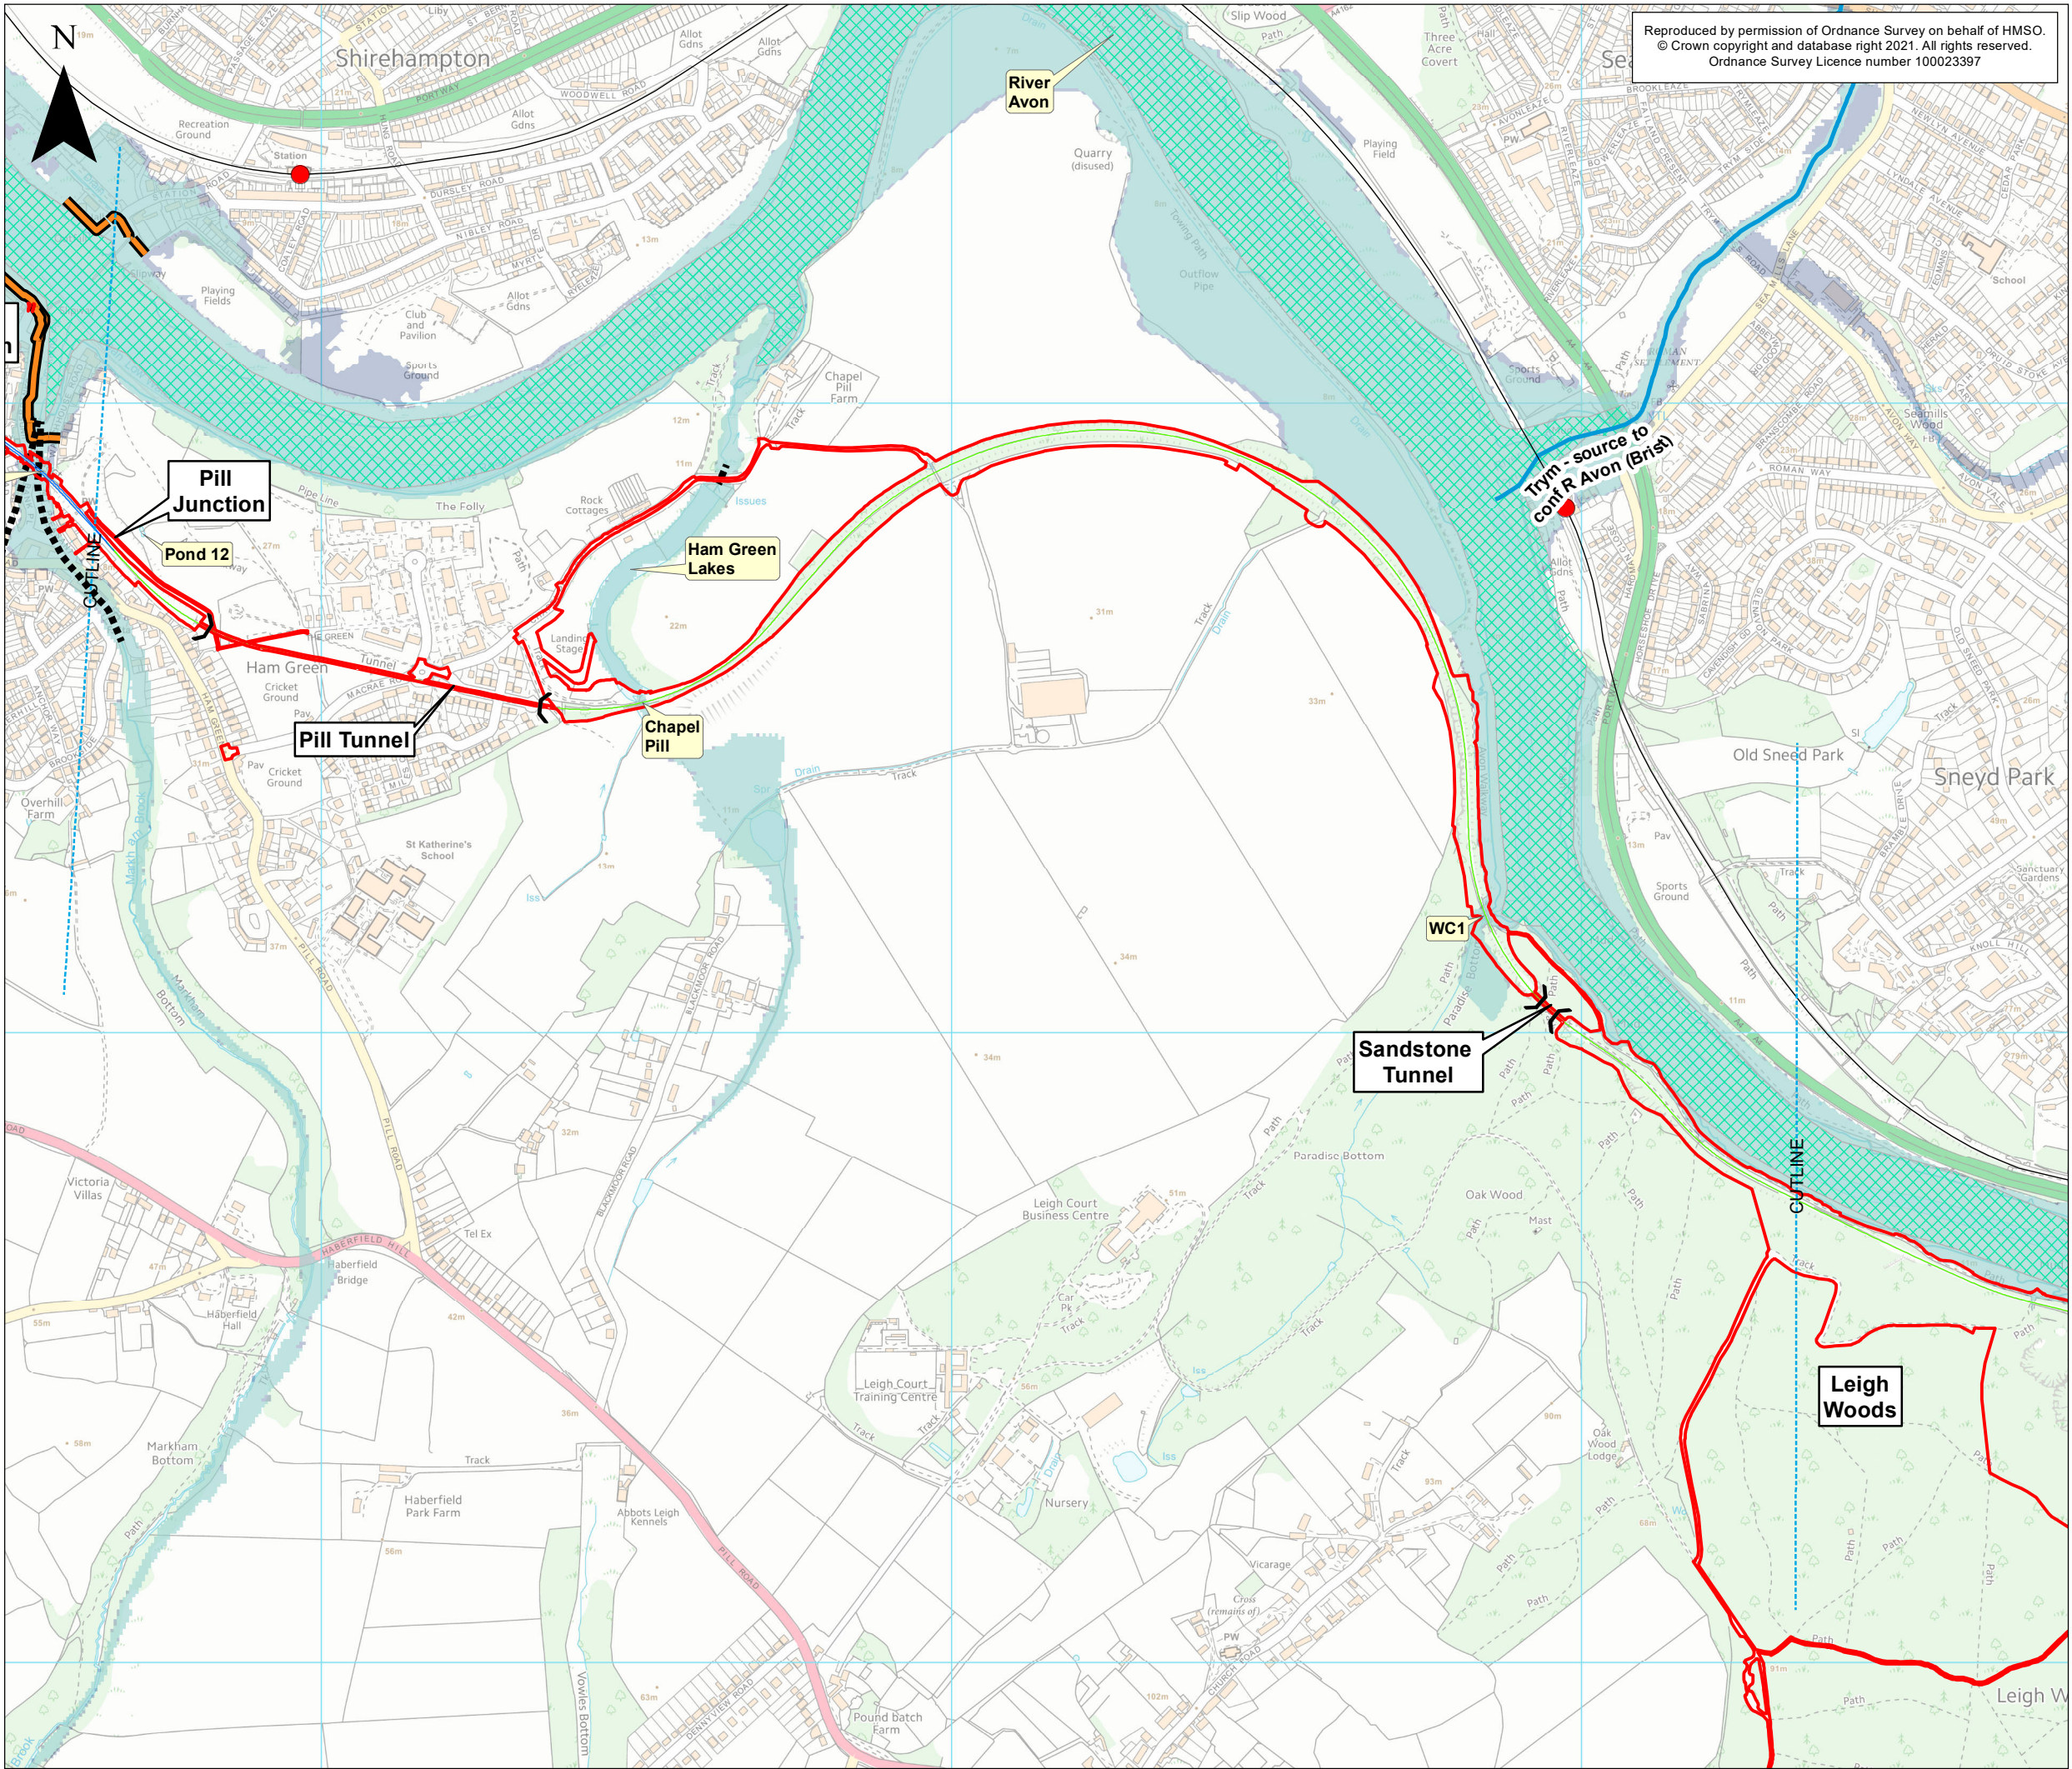

Reproduced by permission of Ordnance Survey on behalf of HMSO.
© Crown copyright and database right 2021. All rights reserved.
Ordnance Survey Licence number 100023397

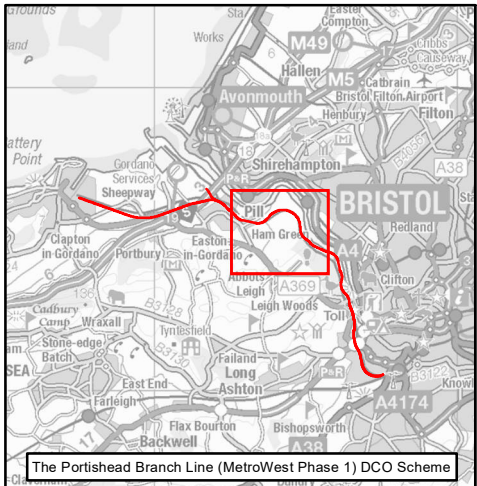

The Portishead Branch Line (MetroWest Phase 1) DCO Scheme

KEY

- Order Limits
- Existing Railway
- Existing Railway Station
- Portishead Branch Line
- The Nationally Significant Infrastructure Project (NSIP) Works
- The Associated Development Works
- Section in Tunnel
- Water Features
- Water Framework Directive - River Waterbody
- Culverted Watercourse
- Flow Direction
- Flood Defences
- Areas Benefiting from Defence
- Flood zone 2
- Flood zone 3
- Water Framework Directive - Transitional Waterbodies

0 250 500 Metres

Rev	By	Chkd	Apprvd	Date	Description
ES-B	MPC	CF	CF	04/03/2021	Revised Order Limits
ES-A	MPC	CF	CF	28/10/2019	First draft

Client

travelwest
Bath & North East Somerset, Bristol, North Somerset and South Gloucestershire Councils working together to improve your local transport

CH2M HILL
Geospatial
Burderop Park, Swindon, SN4 0QD
Tel: +44 (0)1793 812479 Fax: +44 (0)1793 812089
www.ch2m.com


Project : Portishead Branch Line (MetroWest Phase 1)

Drawing : Figure 17.1: Water Features
Sheet 3 of 5 - Pill to Leigh Woods
APFP Regulation 5(2)(a)


Drawn By : Martin Costello **Date:** 04/03/2021
Checked By : Caroline Frost **Date:** 04/03/2021
Approved By : Carolyn Francis **Date:** 04/03/2021

Drawing No. : 674946 -001-022-A	Revision ES-B
---	-------------------------

Drawing Scale : 1:10,000 @ A3

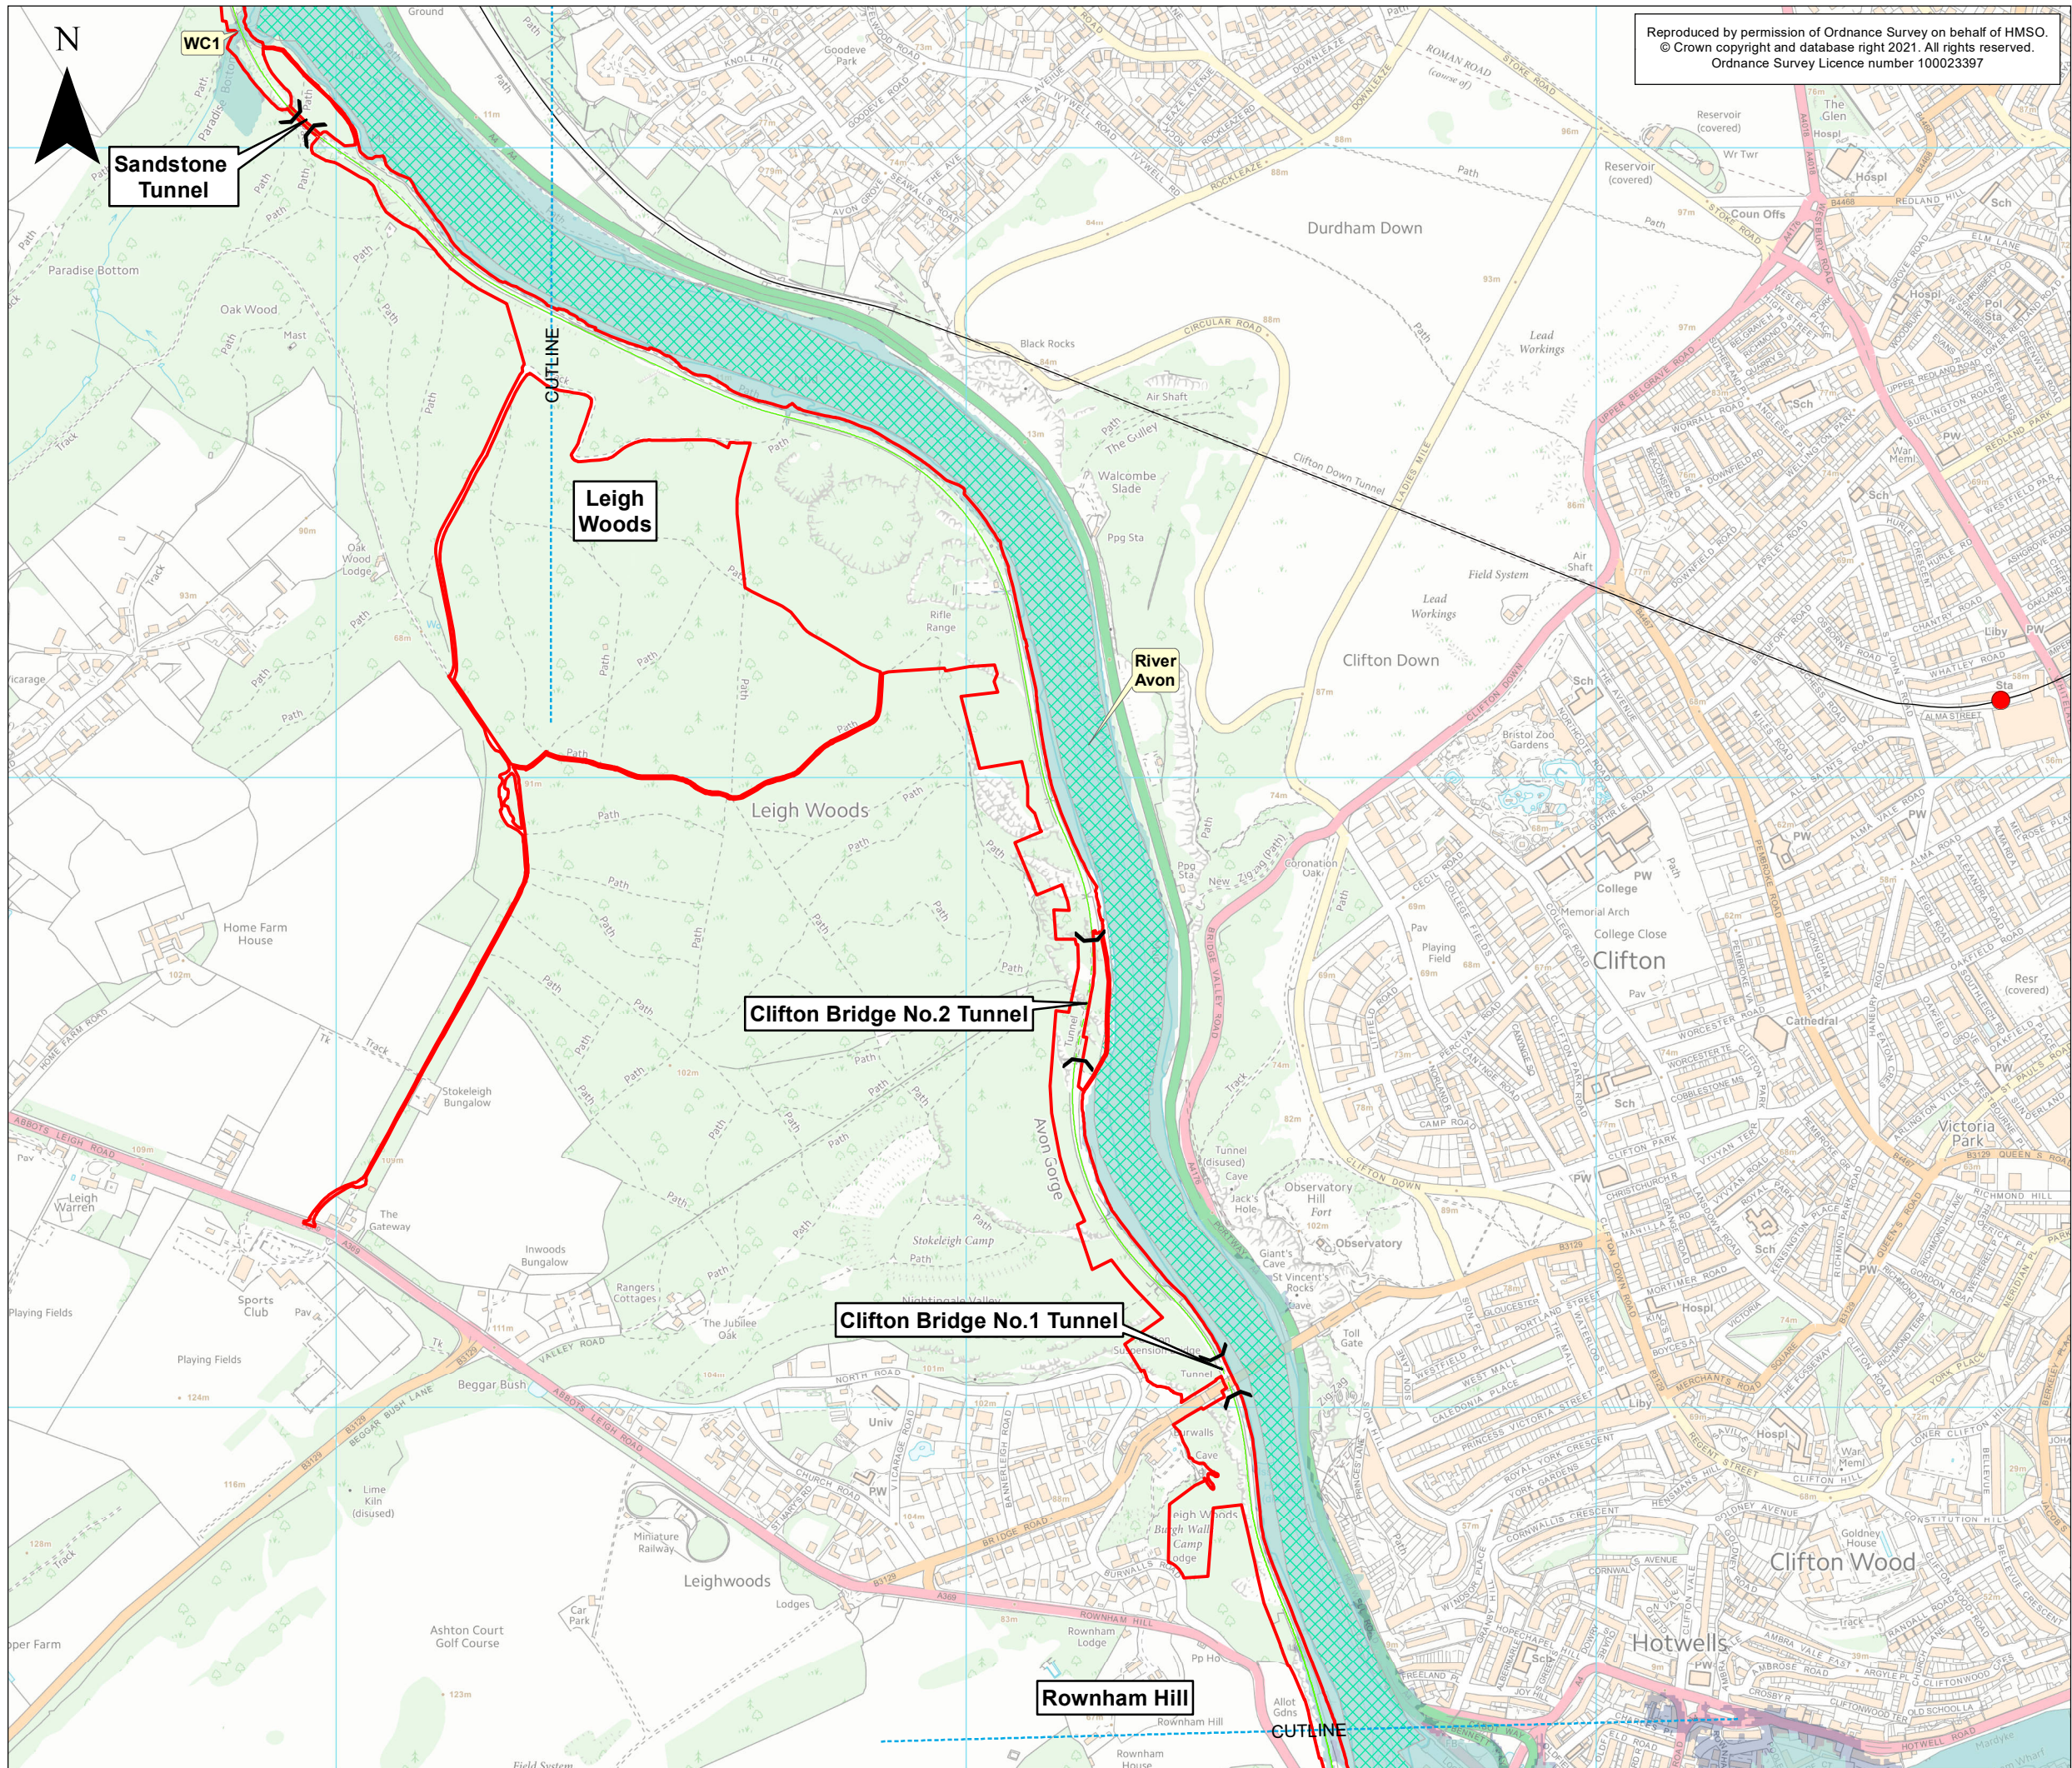

Reproduced by permission of Ordnance Survey on behalf of HMSO.
© Crown copyright and database right 2021. All rights reserved.
Ordnance Survey Licence number 100023397

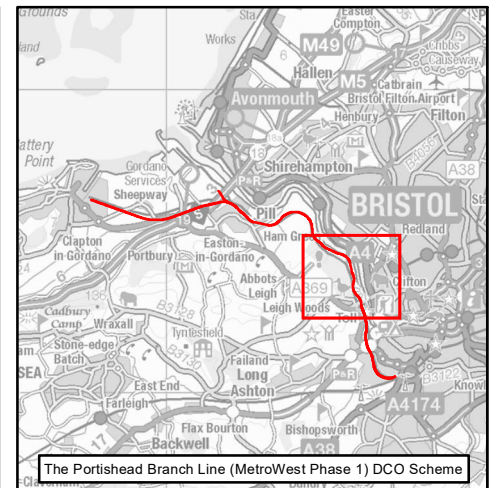

The Portishead Branch Line (MetroWest Phase 1) DCO Scheme

KEY

- Order Limits
- Existing Railway Line
- Existing Railway Station
- Portishead Branch Line
 - The Associated Development Works
 - Section in Tunnel
- Water Features
 - Water Framework Directive - River Waterbody
 - Culverted Watercourse
 - Flow Direction
 - Flood Defences
 - Areas Benefiting from Defence
 - Flood zone 2
 - Flood zone 3
 - Water Framework Directive - Transitional Waterbodies

0 250 500 Metres

Rev	By	Chkd	Apprvd	Date	Description
ES-B	MPC	CF	CF	04/03/2021	Revised Order Limits
ES-A	MPC	CF	CF	28/10/2019	First draft

Client

travelwest
Bath & North East Somerset, Bristol, North Somerset and South Gloucestershire
Councils working together to improve your local transport

CH2M HILL
Geospatial
Burdorpe Park, Swindon, SN4 0QD
Tel: +44 (0)1793 812479 Fax: +44 (0)1793 812089
www.ch2m.com


Project : Portishead Branch Line (MetroWest Phase 1)

Drawing : Figure 17.1: Water Features
Sheet 4 of 5 - Leigh Woods to Rownham Hill
APFP Regulation 5(2)(a)


Drawn By : Martin Costello **Date:** 04/03/2021
Checked By : Caroline Frost **Date:** 04/03/2021
Approved By : Carolyn Francis **Date:** 04/03/2021

Drawing No. : 674946 -001-022-A	Revision ES-B
---	-------------------------

Drawing Scale : 1:10,000 @ A3

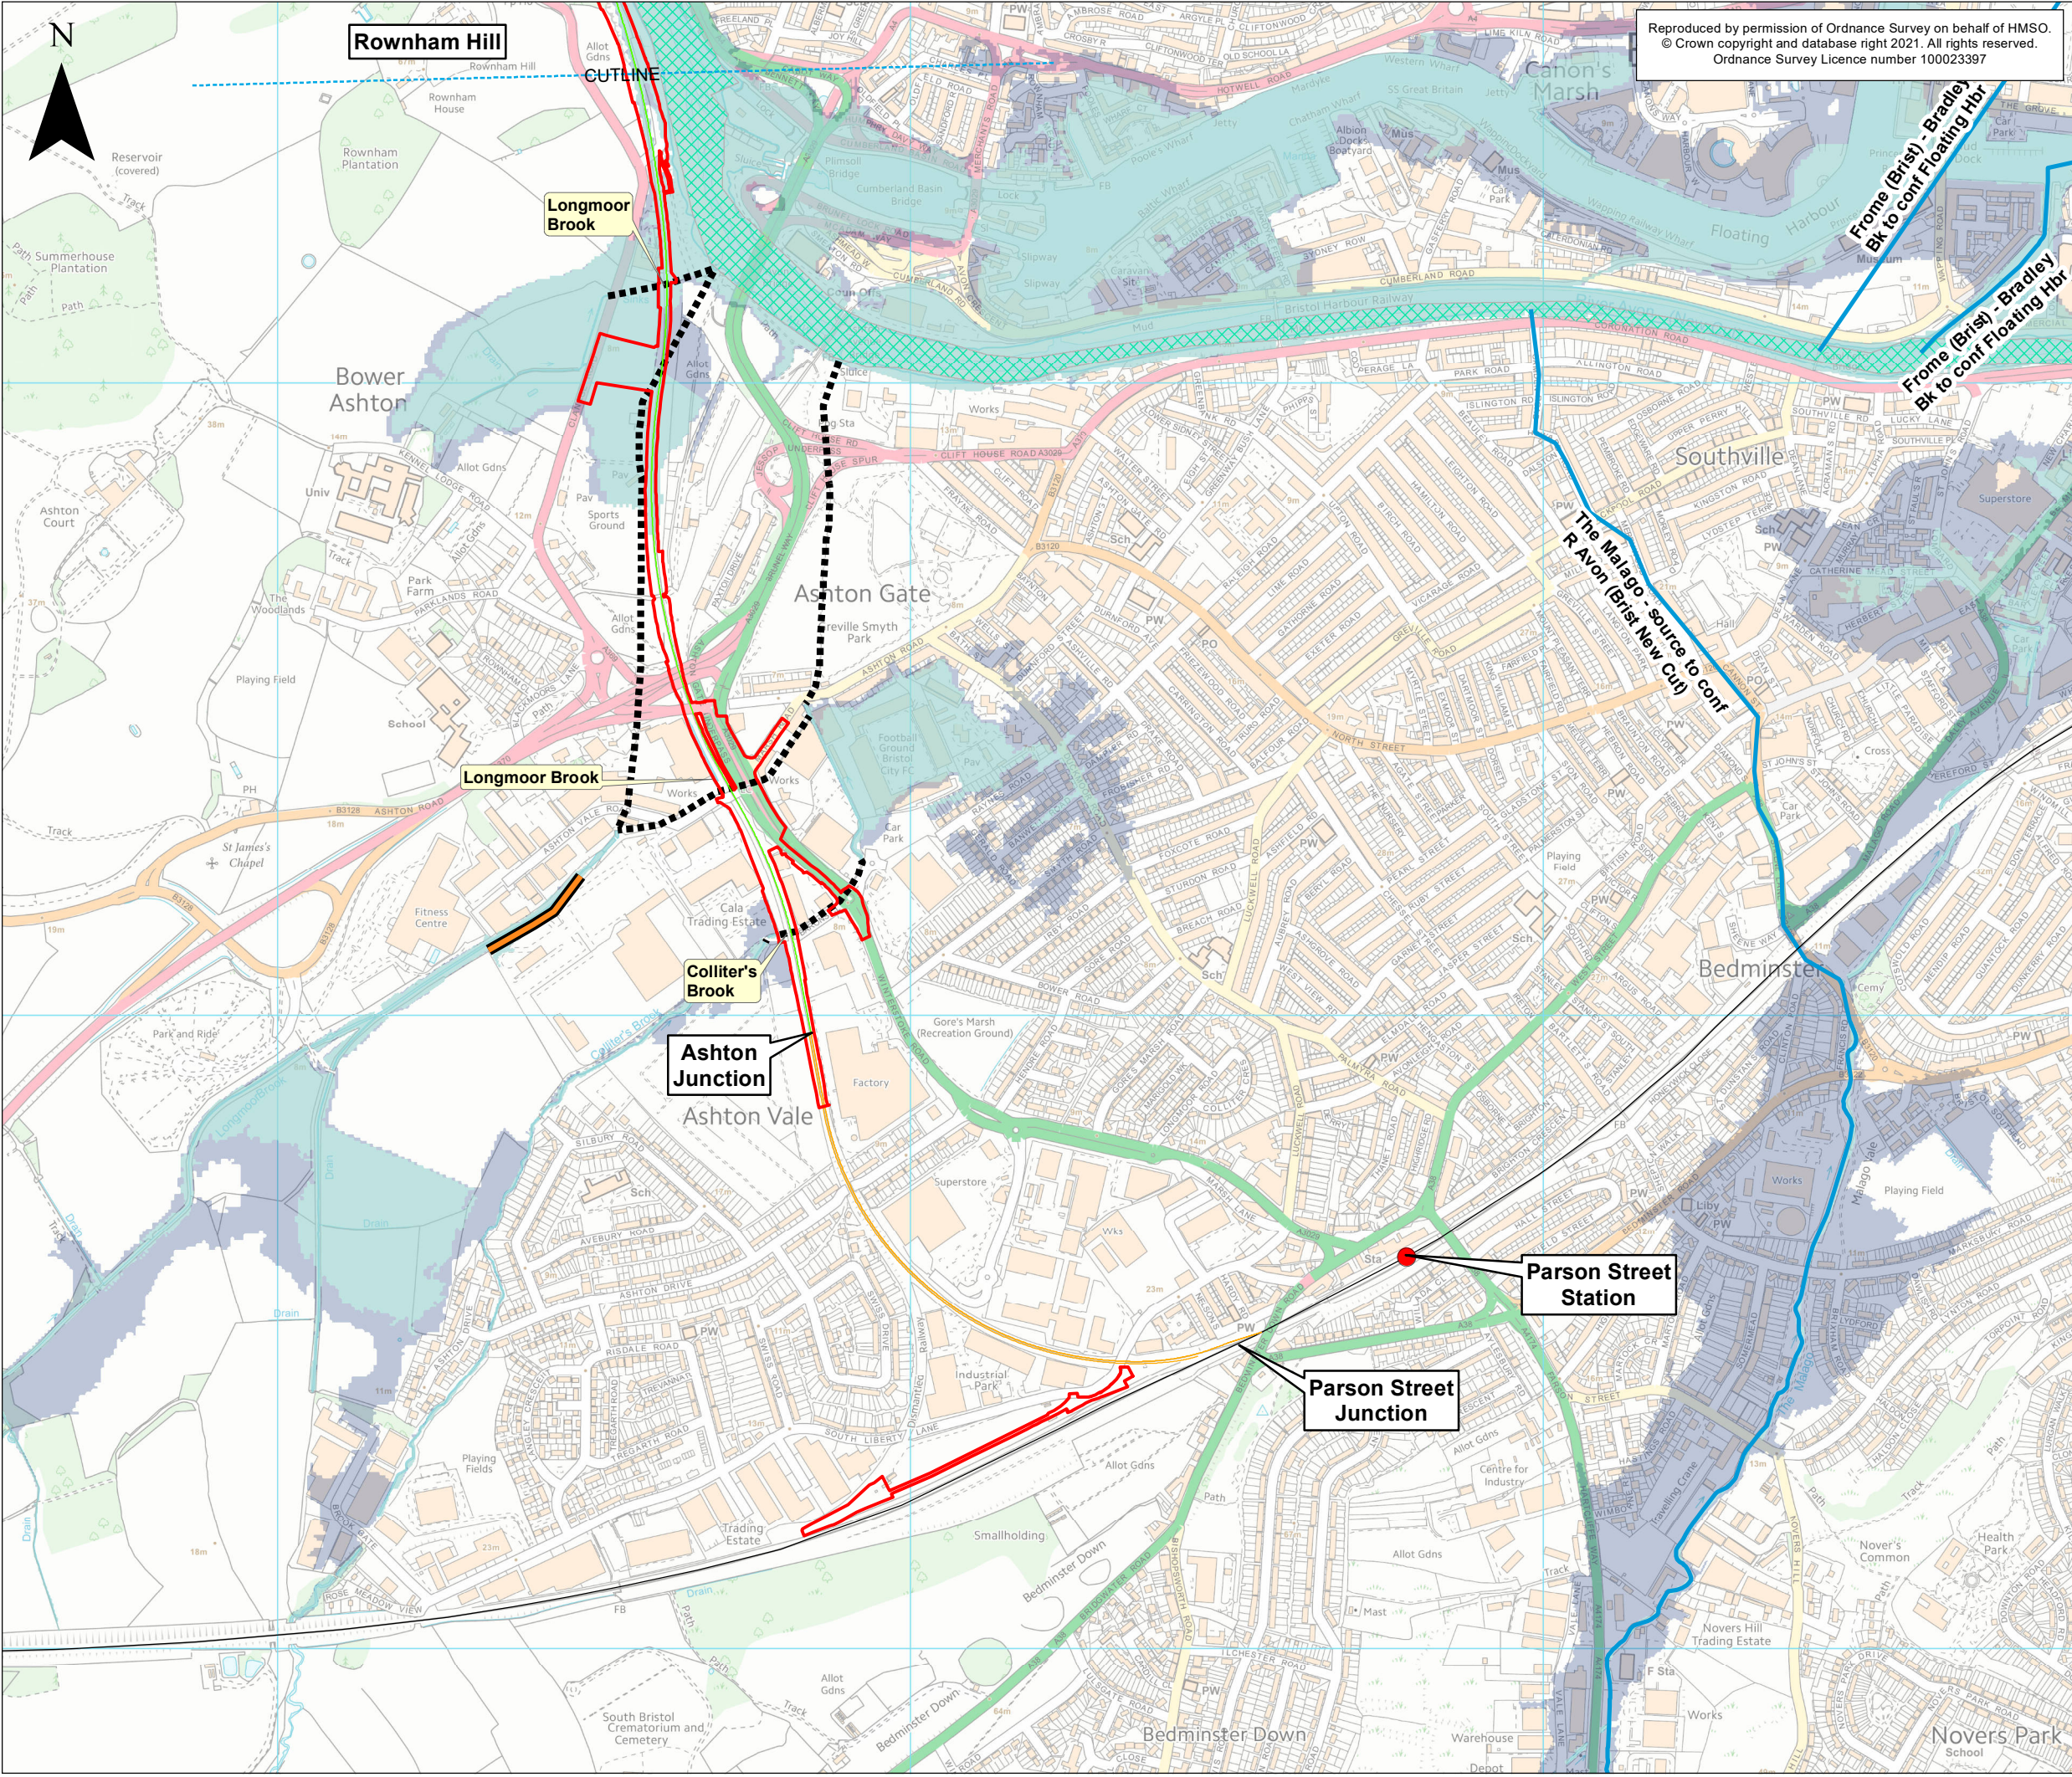

Reproduced by permission of Ordnance Survey on behalf of HMSO.
© Crown copyright and database right 2021. All rights reserved.
Ordnance Survey Licence number 100023397

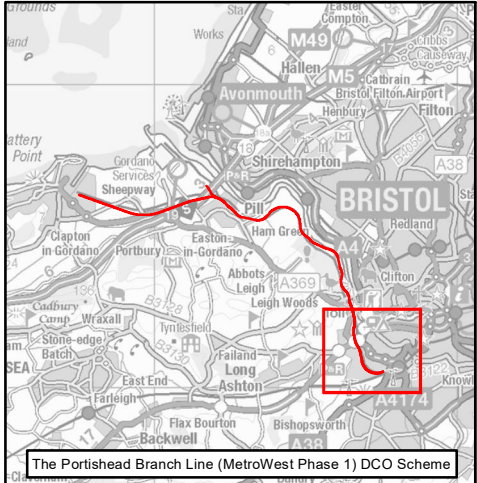

KEY

- Order Limits
- Existing Railway
- Existing Railway Station
- Portishead Branch Line
- The Associated Development Works
- Other Works
- Network Rail Permitted Development Rights
- Water Features
- Water Framework Directive - River Waterbody
- Culverted Watercourse
- Flow Direction
- Flood Defences
- Areas Benefiting from Defence
- Flood zone 2
- Flood zone 3
- Water Framework Directive - Transitional Waterbodies

0 250 500 Metres

Rev	By	Chkd	Apprvd	Date	Description
ES-B	MPC	CF	CF	04/03/2021	Revised Order Limits
ES-A	MPC	CF	CF	28/10/2019	First draft

Client

travelwest
Bath & North East Somerset, Bristol, North Somerset and South Gloucestershire
Councils working together to improve your local transport

CH2M HILL
Geospatial
Burderop Park, Swindon, SN4 0QD
Tel: +44 (0)1793 812479 Fax: +44 (0)1793 812089
www.ch2m.com

Project : Portishead Branch Line (MetroWest Phase 1)

Drawing : Figure 17.1: Water Features
Sheet 5 of 5 - Rownham Hill to Ashton Junction
APFP Regulation 5(2)(a)

Drawn By : Martin Costello **Date:** 04/03/2021
Checked By : Caroline Frost **Date:** 04/03/2021
Approved By : Carolyn Francis **Date:** 04/03/2021

Drawing No. : 674946 -001-022-A	Revision ES-B
---	-------------------------

Drawing Scale : 1:10,000 @ A3