



SECTION 03-B: SRFI Principal Access
Scale H 1:250, V 1:250. Datum 112.000

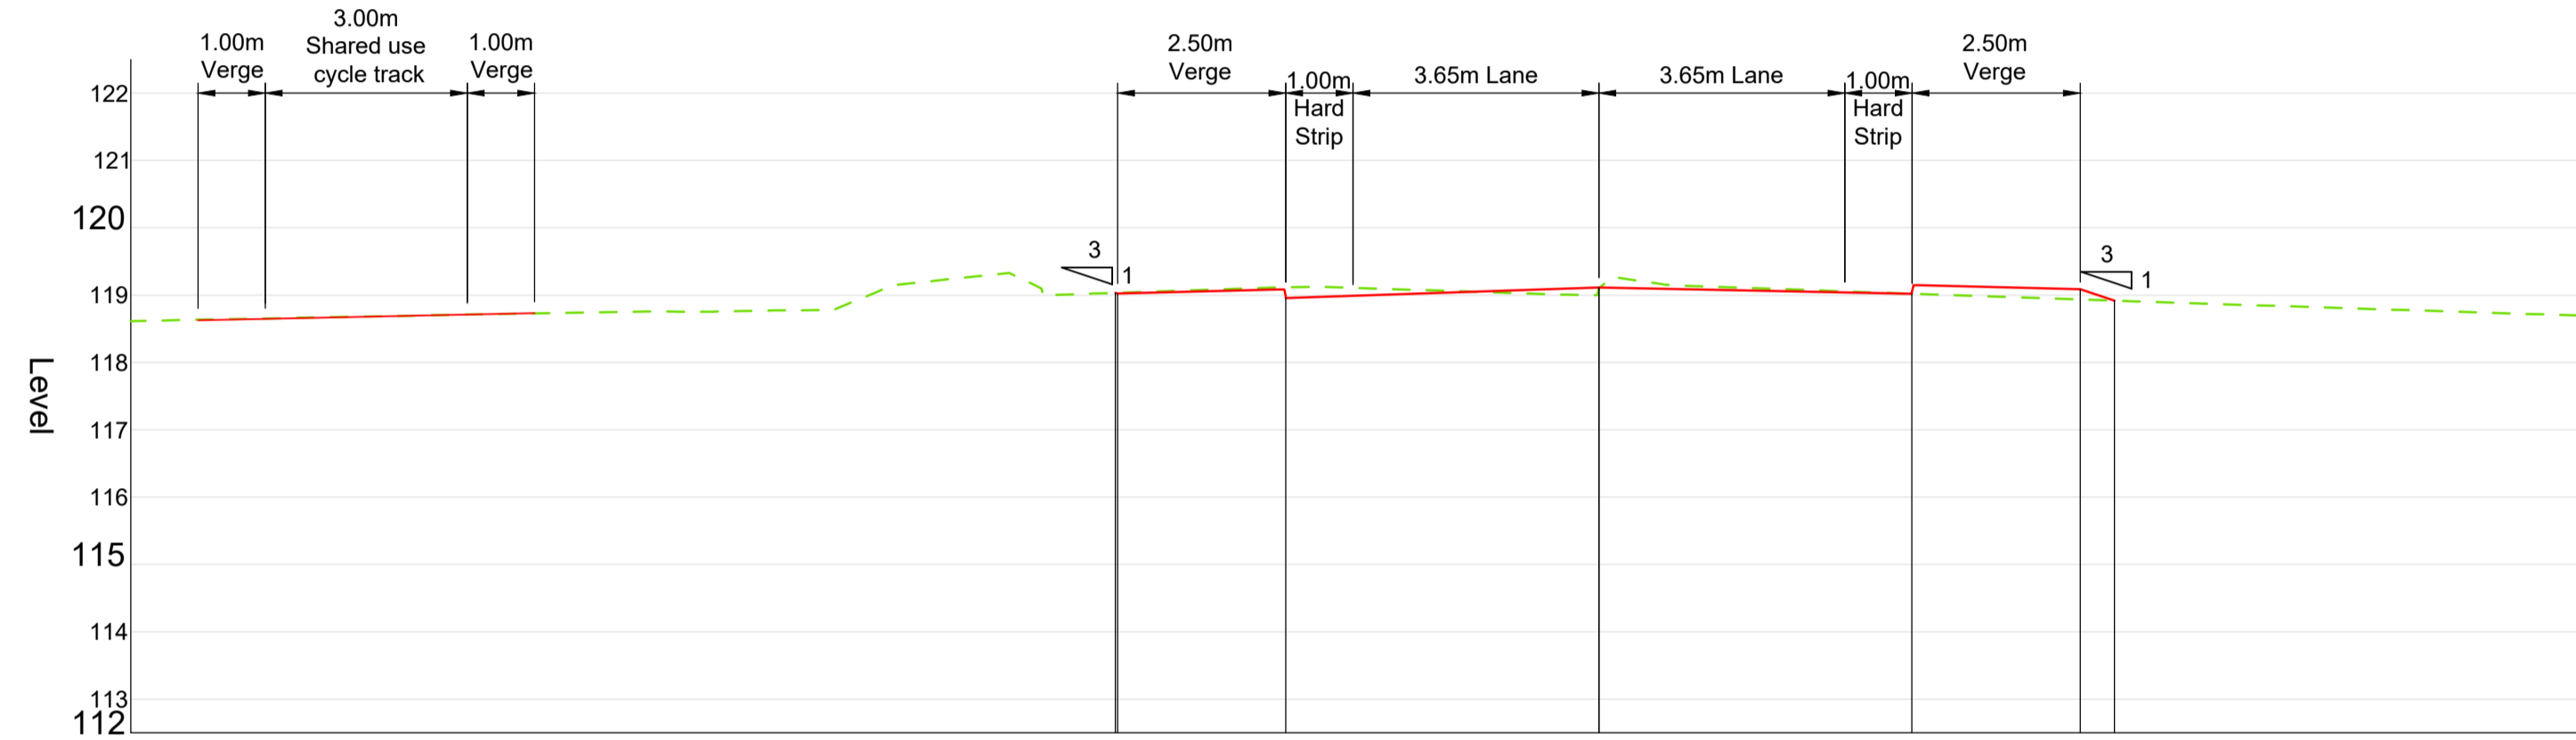

SECTION 03-C: B430
Scale H 1:250, V 1:250. Datum 112.000

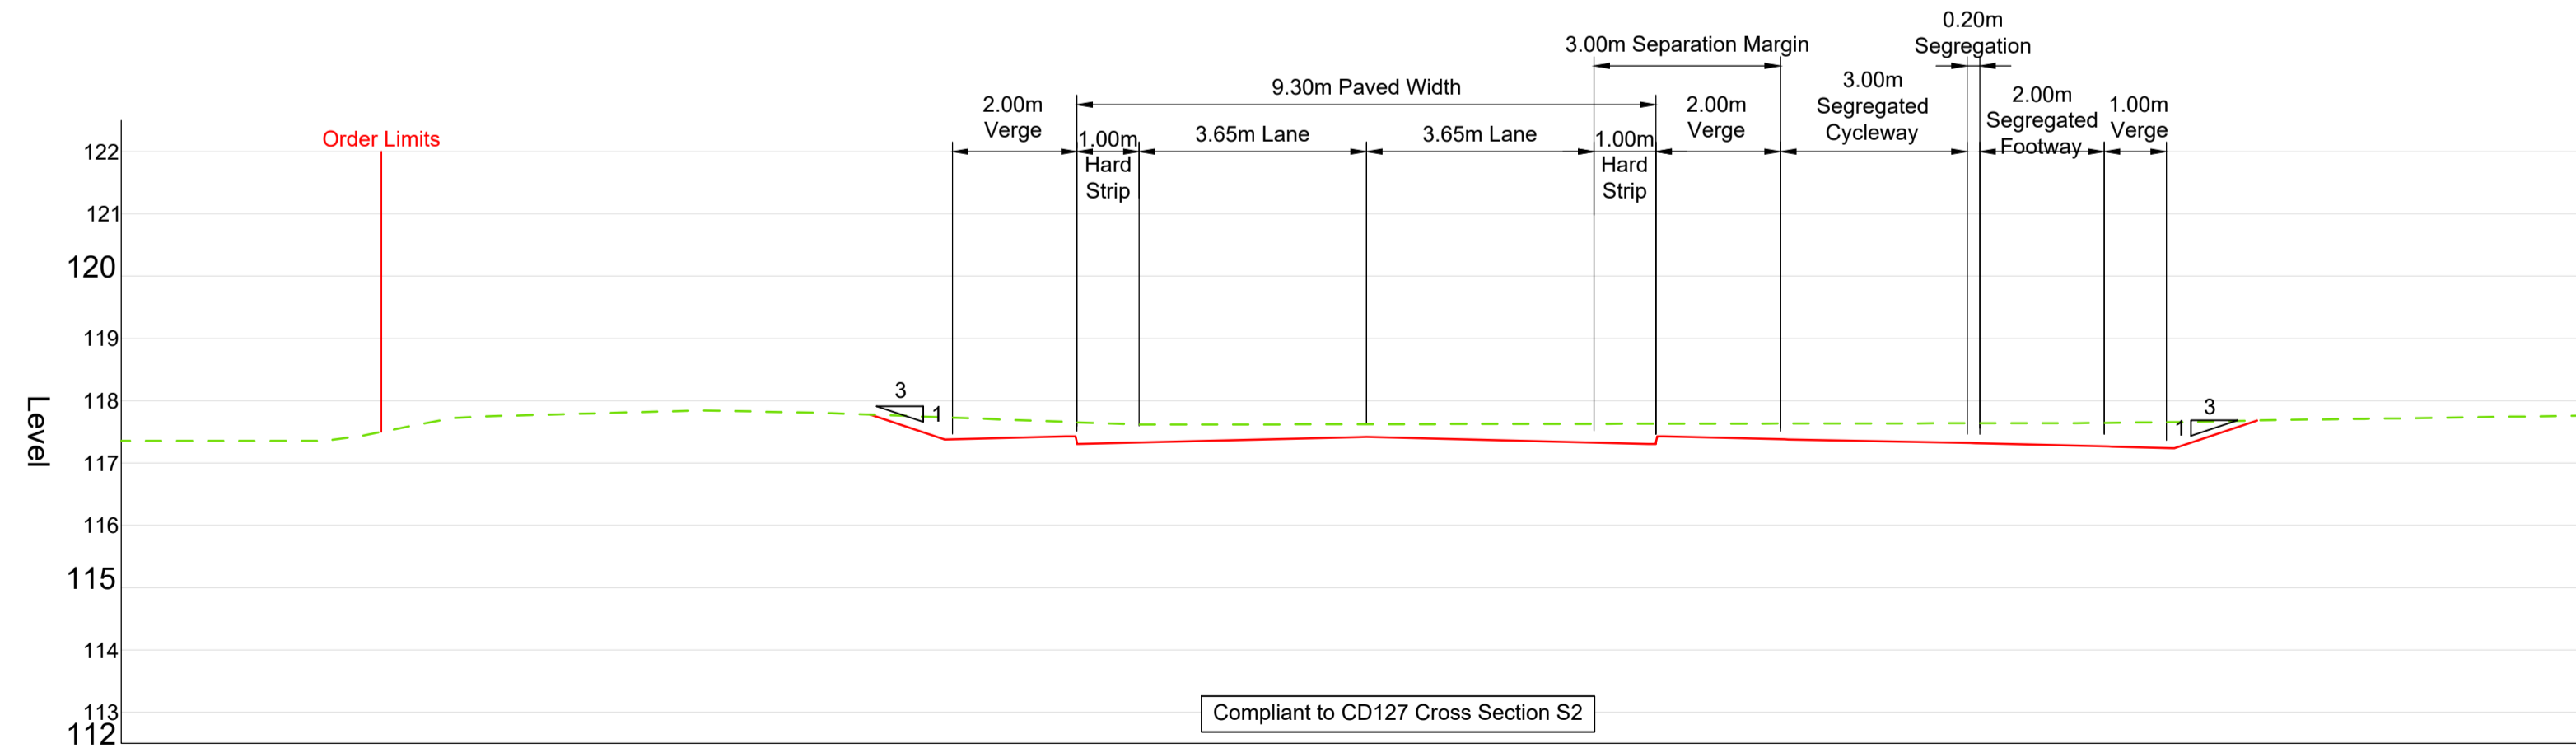

SECTION 04-A: Heyford Park Link Road
Scale H 1:250, V 1:250. Datum 98.000

Notes

- All dimensions in metres unless noted otherwise. All levels are in metres Above Ordnance Datum (mAOD).
- The height of proposed bridges, embankments and depths of cuttings are indicative subject to the limits of deviation referred to in the order.
- The proposed works including their specific alignment will be subject to detailed design within the limits of deviation identified on the works plans and as described in Article 4 of the development consent order.

Legend

- Proposed Ground Level
- Existing Ground Level

- Highway Plans**
Refer to Documents 2.7C and 2.7D for:
- B430
 - Heyford Park Link Road
- Highway Plans Long Sections**
Refer to Documents 2.7S and 2.7T for:
- SRFI Access
 - B430
 - Heyford Park Link Road

P04	27.02.26	DCO Submission	RP	SRH	SRH
P03	02.02.26	Updated for consultation	RP	SRH	SRH
P02	11.11.25	Section 04-A updated	RP	SRH	SRH
P01	03.10.25	Preliminary Issue	SB	SRH	SRH
Rev	Date	Details of issue / revision	Drw	CR'd	Apv

Issues & Revisions



THE OXFORDSHIRE
STRATEGIC RAIL FREIGHT
INTERCHANGE AND
HIGHWAYS ORDER 202X

Drawing Title
**HIGHWAY PLANS
CROSS SECTIONS
SHEET 04**

Regulation:	5(2)(o)	Document:	2.7I
Drawn:	S. Birchall	Checked:	S. Hilditch
Approved:	S. Hilditch	Date:	03.10.25
BWB Ref:	NTH2479	Scale@A1:	1:2500

Project - Originator - Functional Breakdown - Spatial Breakdown - Form - Discipline - Number
OxSRFI-BWB-HGN-ZZ-DR-CH-0123

Drawing Status	Rev
DCO SUBMISSION	P04