



SECTION 04-B: Heyford Park Link Road
Scale H 1:250, V 1:250. Datum 98.000

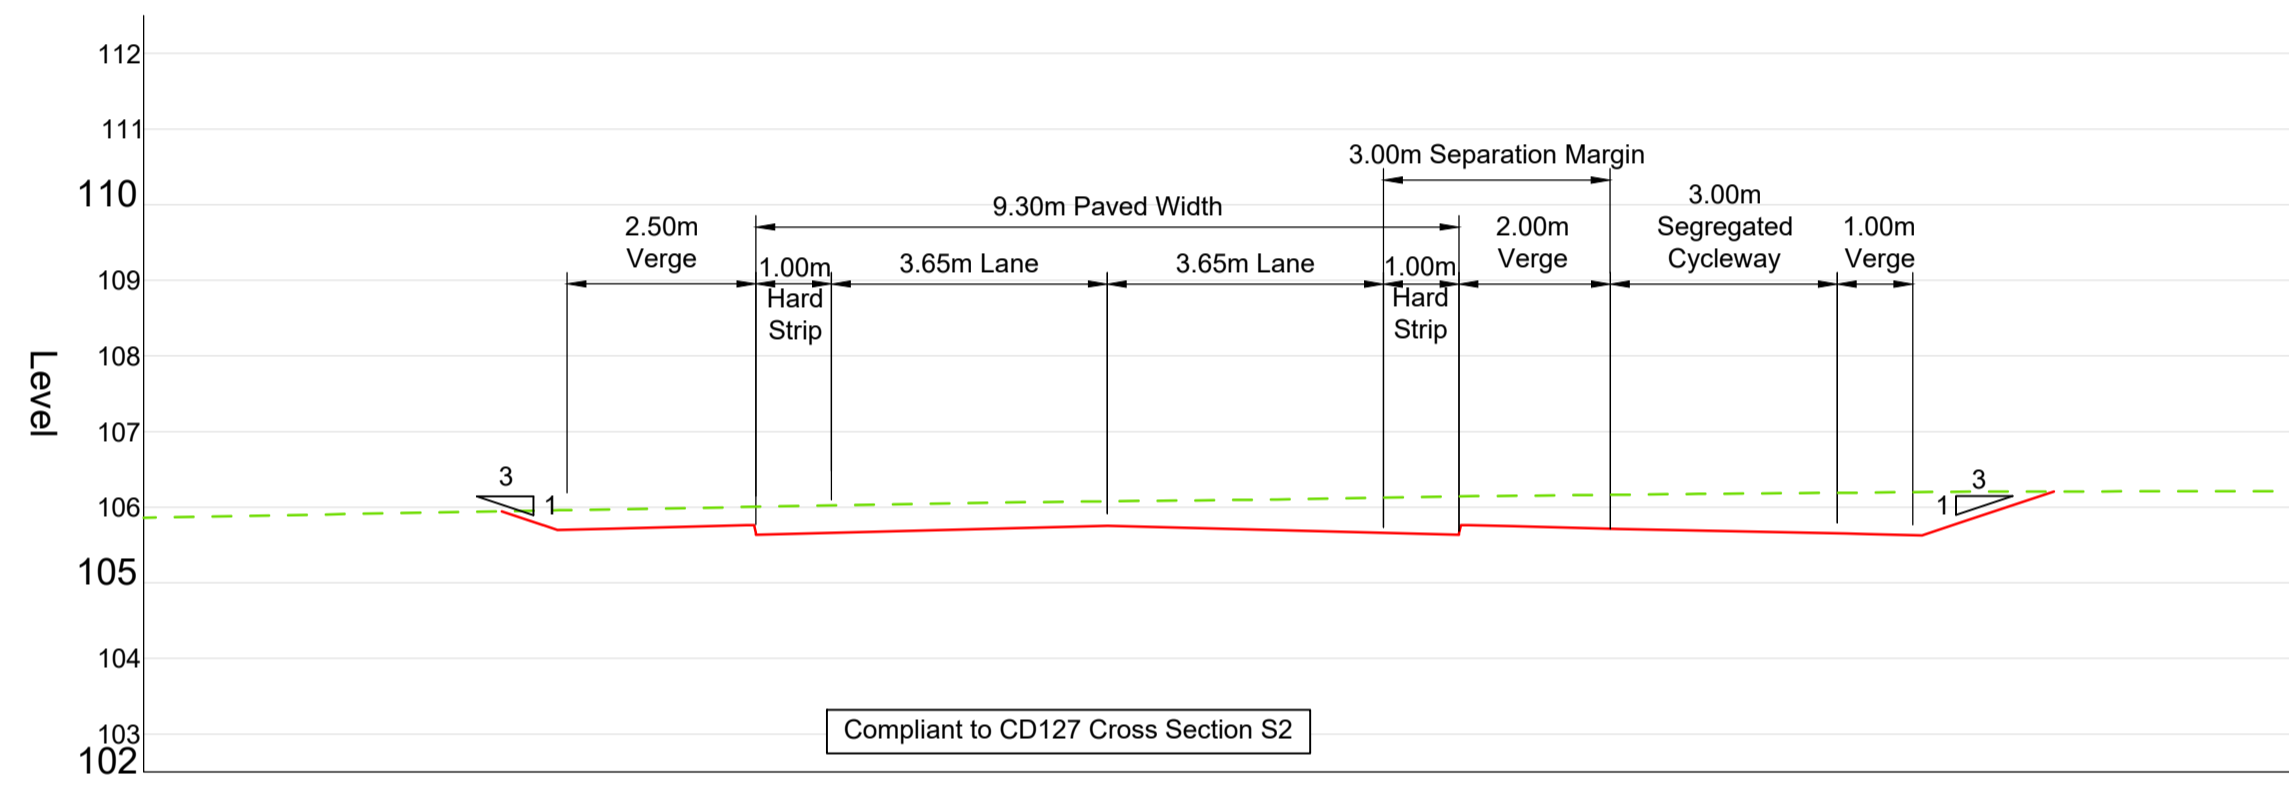

SECTION 04-C: Heyford Park Link Road
Scale H 1:250, V 1:250. Datum 98.000

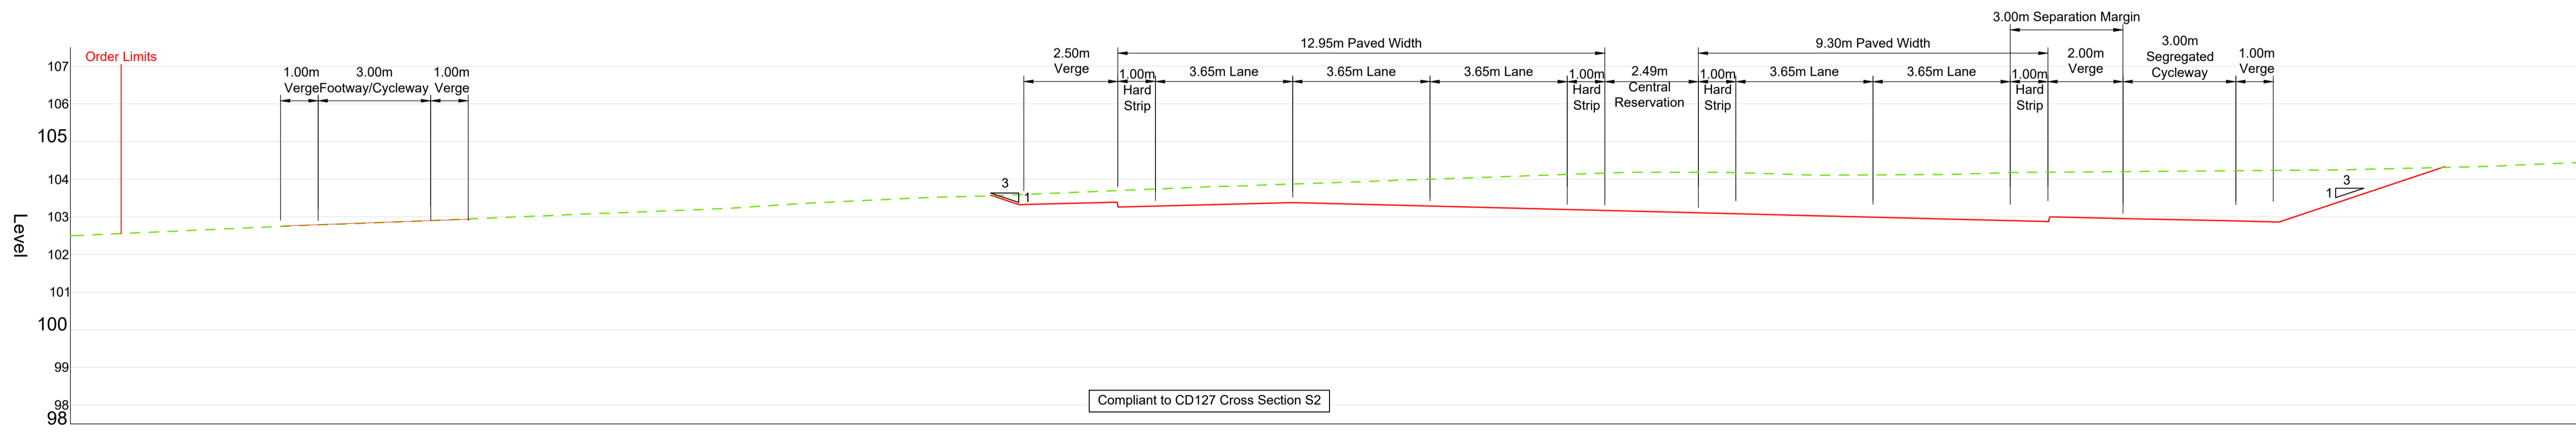

SECTION 04-D: Heyford Park Link Road
Scale H 1:250, V 1:250. Datum 98.000

Notes

- All dimensions in metres unless noted otherwise. All levels are in metres Above Ordnance Datum (mAOD).
- The height of proposed bridges, embankments and depths of cuttings are indicative subject to the limits of deviation referred to in the order.
- The proposed works including their specific alignment will be subject to detailed design within the limits of deviation identified on the works plans and as described in Article 4 of the development consent order.

Legend

—— Proposed Ground Level
- - - - Existing Ground Level

Highway Plans
Refer to Document 2.7D for:

- Heyford Park Link Road

Highway Plans Long Sections
Refer to Document 2.7T for:

- Heyford Park Link Road

P03	27.02.26	DCO Submission	RP	SRH	SRH
P02	02.02.26	Updated following consultation	RP	SRH	SRH
P01	11.11.25	Preliminary Issue	RP	SRH	SRH
Rev	Date	Details of issue / revision	Drw	CRG	Apv

Issues & Revisions



THE OXFORDSHIRE STRATEGIC RAIL FREIGHT INTERCHANGE AND HIGHWAYS ORDER 202X

HIGHWAY PLANS CROSS SECTIONS SHEET 05

Regulation:	5(2)(o)	Document:	2.7J
Drawn:	R.Picknell	Checked:	S.Hilditch
Approved:	S. Hilditch	Date:	11.11.25
BWB Ref:	NTH2479	Scale@A1:	1:2500
Project - Originator - Functional Breakdown - Spatial Breakdown - Form - Discipline - Number OxSRFI-BWB-HGN-ZZ-DR-CH-0124			
Drawing Status	DCO SUBMISSION		Rev P03