



SECTION 05-A: Middleton Stoney Relief Road
Scale H 1:250, V 1:250. Datum 98.000

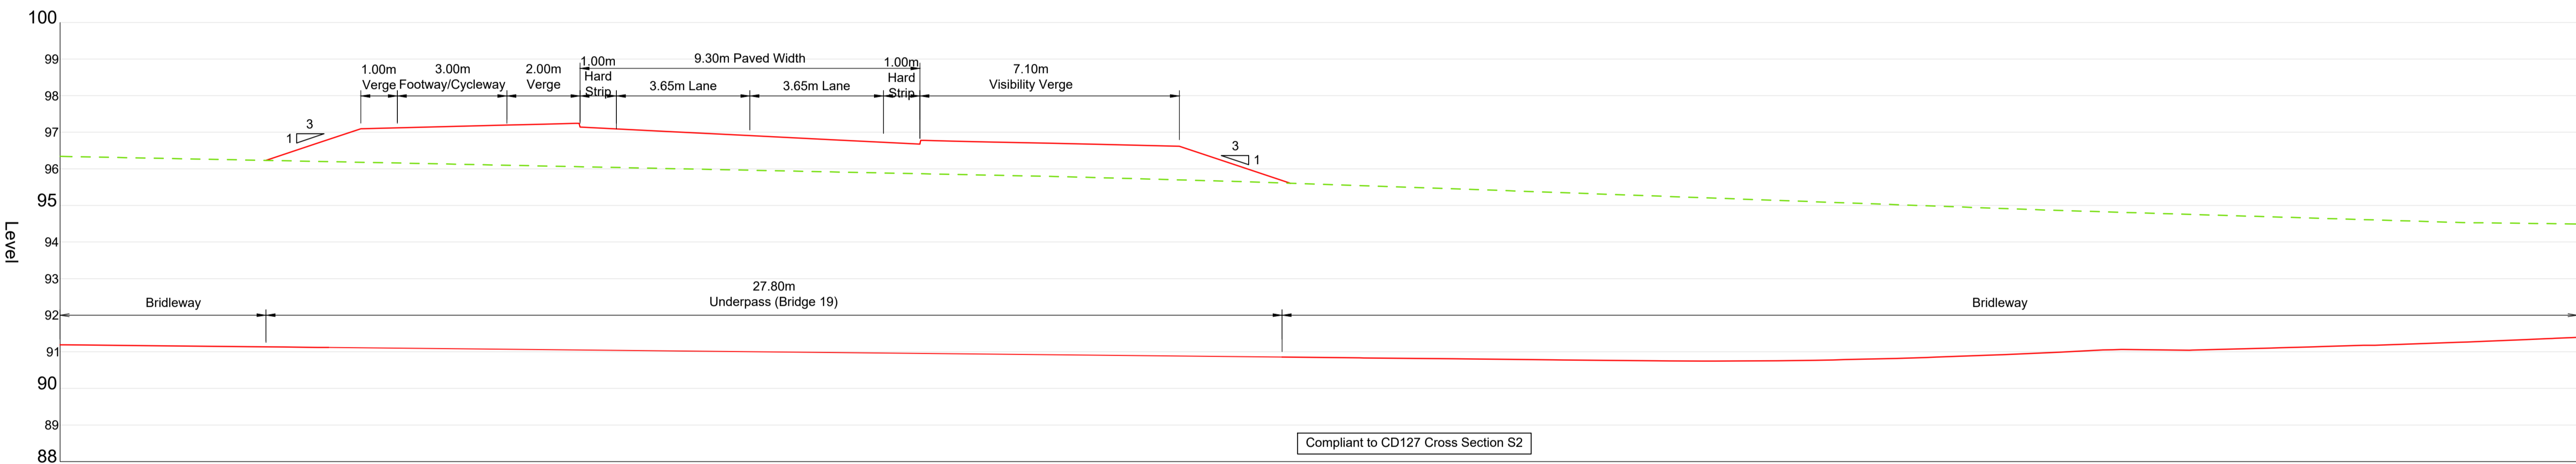

SECTION 05-B: Middleton Stoney Relief Road
Scale H 1:250, V 1:250. Datum 98.000

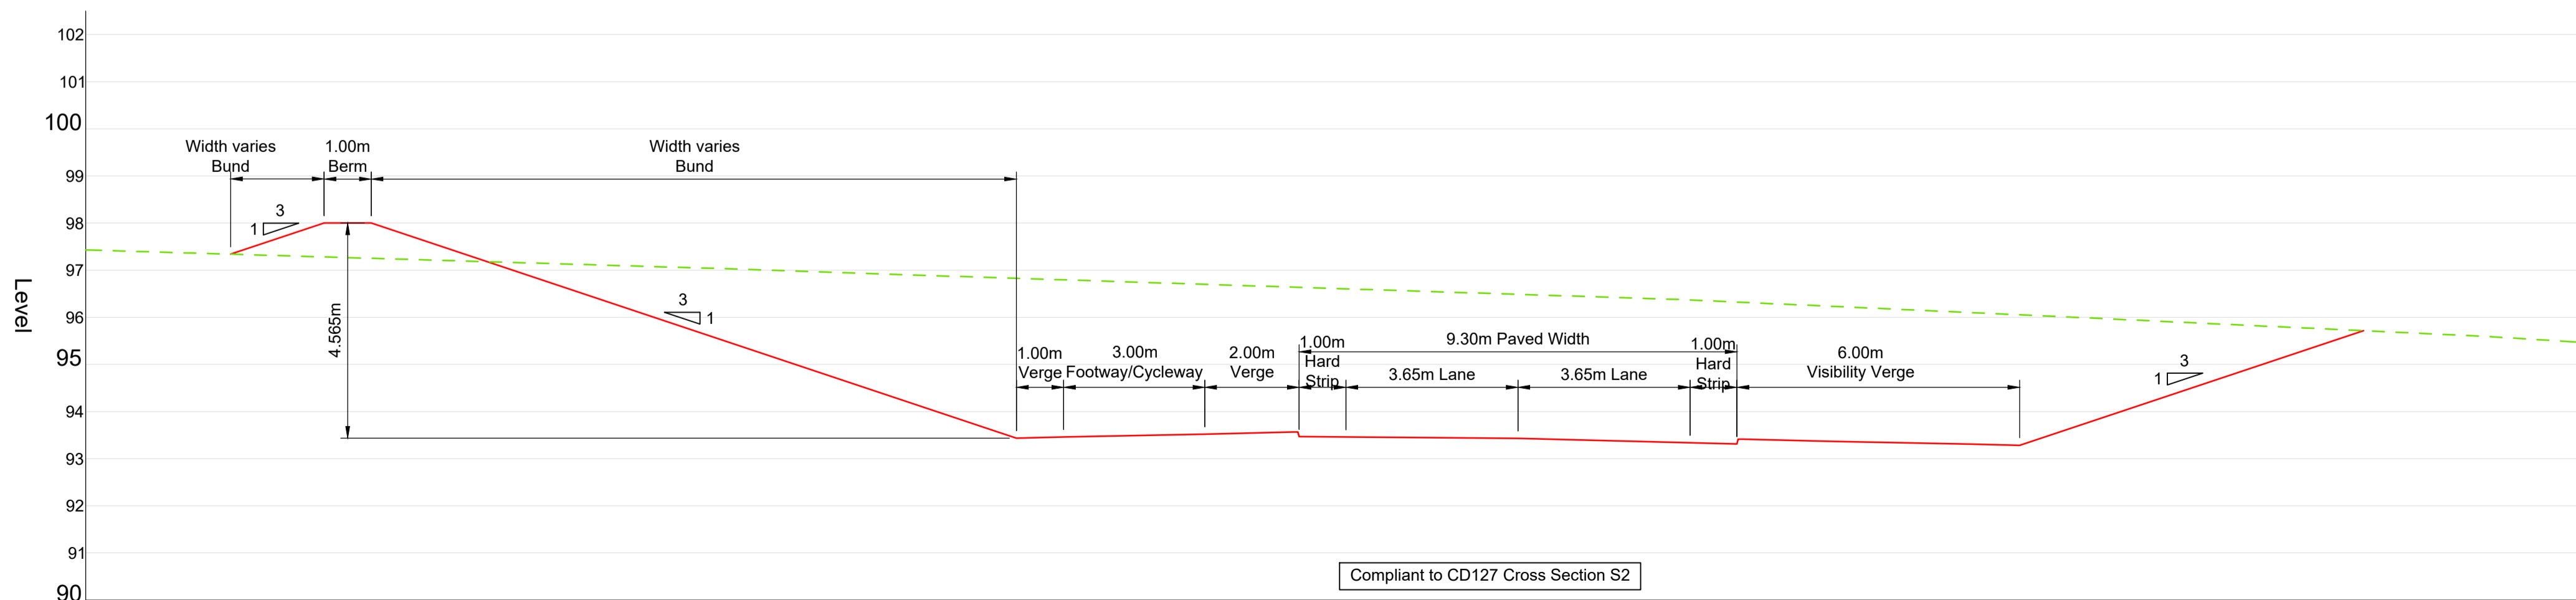

SECTION 05-C: Middleton Stoney Relief Road
Scale H 1:250, V 1:250. Datum 98.000

Notes

- All dimensions in metres unless noted otherwise. All levels are in metres Above Ordnance Datum (mAOD).
- The height of proposed bridges, embankments and depths of cuttings are indicative subject to the limits of deviation referred to in the order.
- The proposed works including their specific alignment will be subject to detailed design within the limits of deviation identified on the works plans and as described in Article 4 of the development consent order.

Legend

- Proposed Ground Level
- Existing Ground Level

- Highway Plans**
Refer to Document 2.7E for:
• Heyford Park Link Road
- Highway Plans Long Sections**
Refer to Document 2.7U for:
• Middleton Stoney Relief Road
- Highway Bridge Plans**
Refer to Document 2.12E for:
• Bridge 19

P03	27.02.26	DCO Submission	RP	SRH	SRH
P02	02.02.26	Updated following consultation	RP	SRH	SRH
P01	03.06.25	Preliminary Issue	SB	SRH	SRH
Rev	Date	Details of issue / revision	Drw	CR'd	Apv

Issues & Revisions



THE OXFORDSHIRE STRATEGIC RAIL FREIGHT INTERCHANGE AND HIGHWAYS ORDER 202X

HIGHWAY PLANS CROSS SECTIONS SHEET 06

Regulation:	5(2)(o)	Document:	2.7K
Drawn:	S. Birchall	Checked:	S. Hilditch
Approved:	S. Hilditch	Date:	03.06.25
BWB Ref:	NTH2479	Scale@A1:	1:2500

Project - Originator - Functional Breakdown - Spatial Breakdown - Form - Discipline - Number
OxSRFI-BWB-HGN-ZZ-DR-CH-0125

Drawing Status	Rev
DCO SUBMISSION	P03