





**SECTION 05-D: Middleton Road**  
Scale H 1:250, V 1:250. Datum 85.000

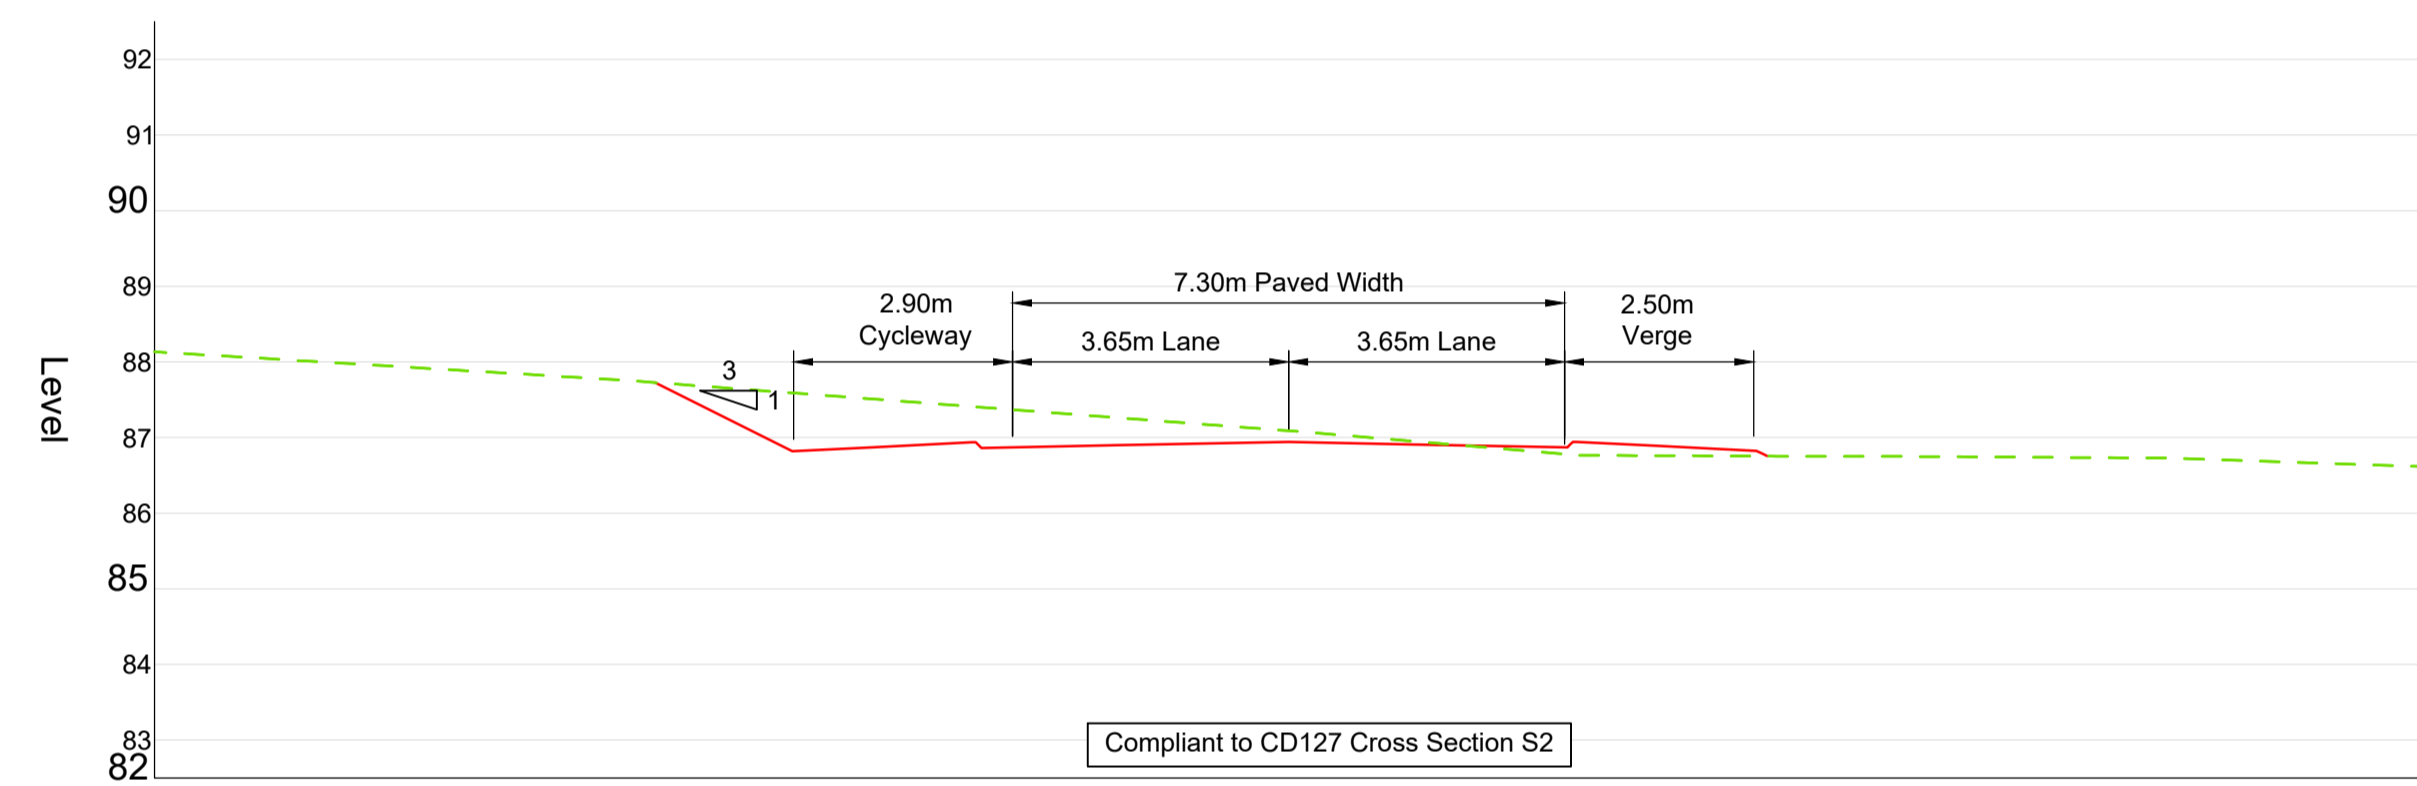

**SECTION 05-E: B4030 East**  
Scale H 1:250, V 1:250. Datum 82.000

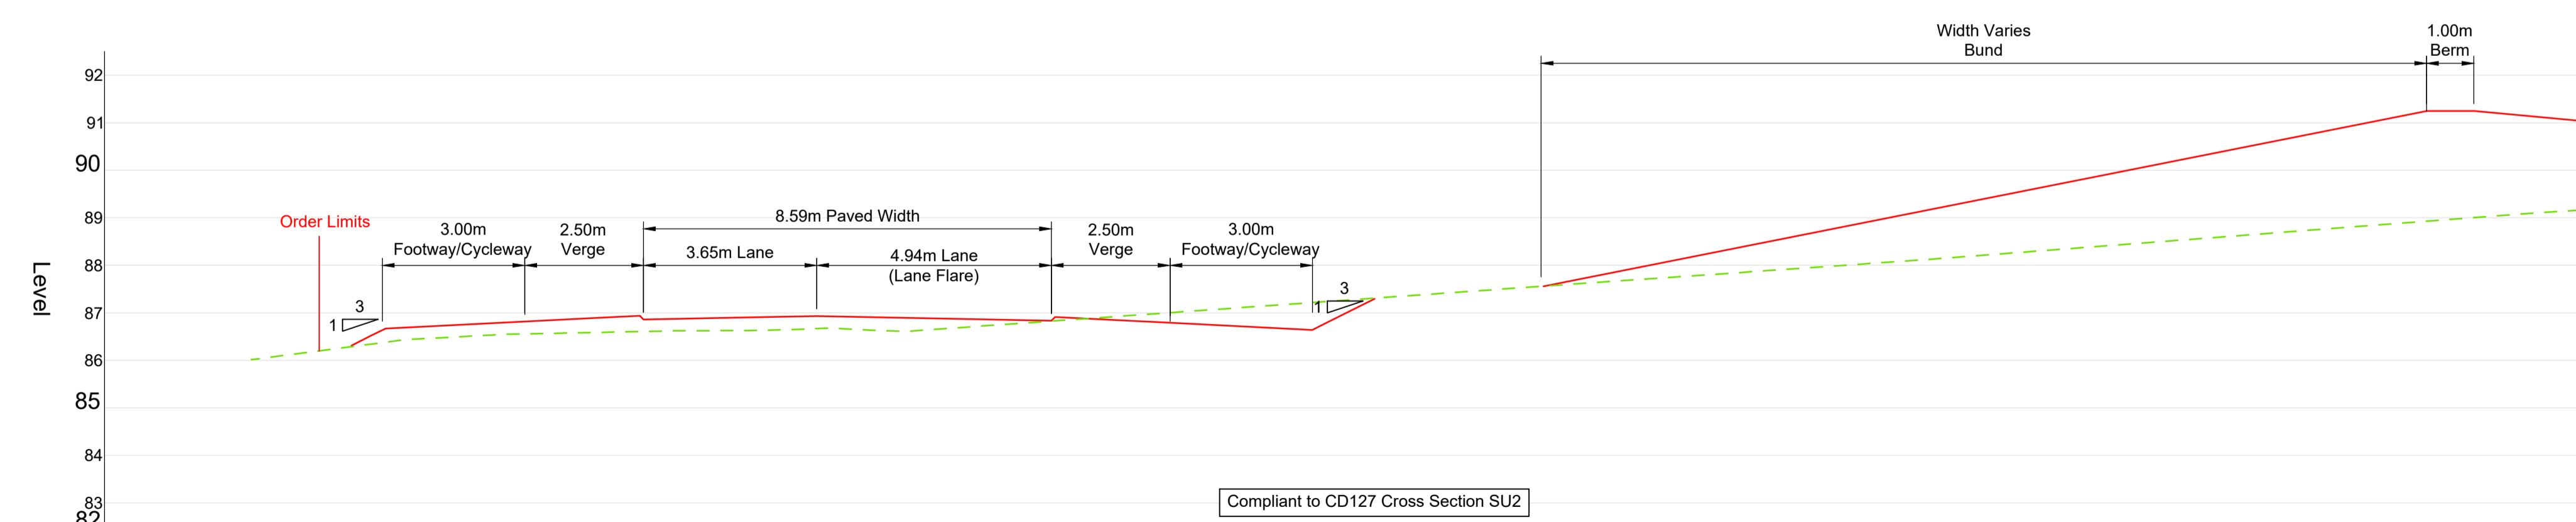

**SECTION 05-F: B4030 West**  
Scale H 1:250, V 1:250. Datum 82.000

**Notes**

- All dimensions in metres unless noted otherwise. All levels are in metres Above Ordnance Datum (mAOD).
- The height of proposed bridges, embankments and depths of cuttings are indicative subject to the limits of deviation referred to in the order.
- The proposed works including their specific alignment will be subject to detailed design within the limits of deviation identified on the works plans and as described in Article 4 of the development consent order.

**Legend**

- Proposed Ground Level
- Existing Ground Level

- Highway Plans**  
Refer to Document 2.7E for:
- Middleton Stoney Relief Road
  - B4030
- Highway Plans Long Sections**  
Refer to Document 2.7U for:
- B4030 East
  - B4030 West
  - Middleton Road North

P03	27.02.26	DCO Submission	RP	SRH	SRH
P02	02.02.26	Updated following consultation	RP	SRH	SRH
P01	03.06.25	Preliminary Issue	SB	SRH	SRH
Rev	Date	Details of issue / revision	Drw	CR'd	Apv

**Issues & Revisions**



**THE OXFORDSHIRE STRATEGIC RAIL FREIGHT INTERCHANGE AND HIGHWAYS ORDER 202X**

**HIGHWAY PLANS CROSS SECTIONS SHEET 07**

Regulation:	5(2)(o)	Document:	2.7L
Drawn:	S. Birchall	Checked:	S. Hilditch
Approved:	S. Hilditch	Date:	03.06.25
BWB Ref:	NTH2479	Scale@A1:	1:2500
Project - Originator - Functional Breakdown - Spatial Breakdown - Form - Discipline - Number <b>OxSRFI-BWB-HGN-ZZ-DR-CH-0126</b>			
Drawing Status <b>DCO SUBMISSION</b>			Rev <b>P03</b>