



SECTION 06-A: M40 Junction 9 A34 NB
Scale H 1:250, V 1:250. Datum 65.000

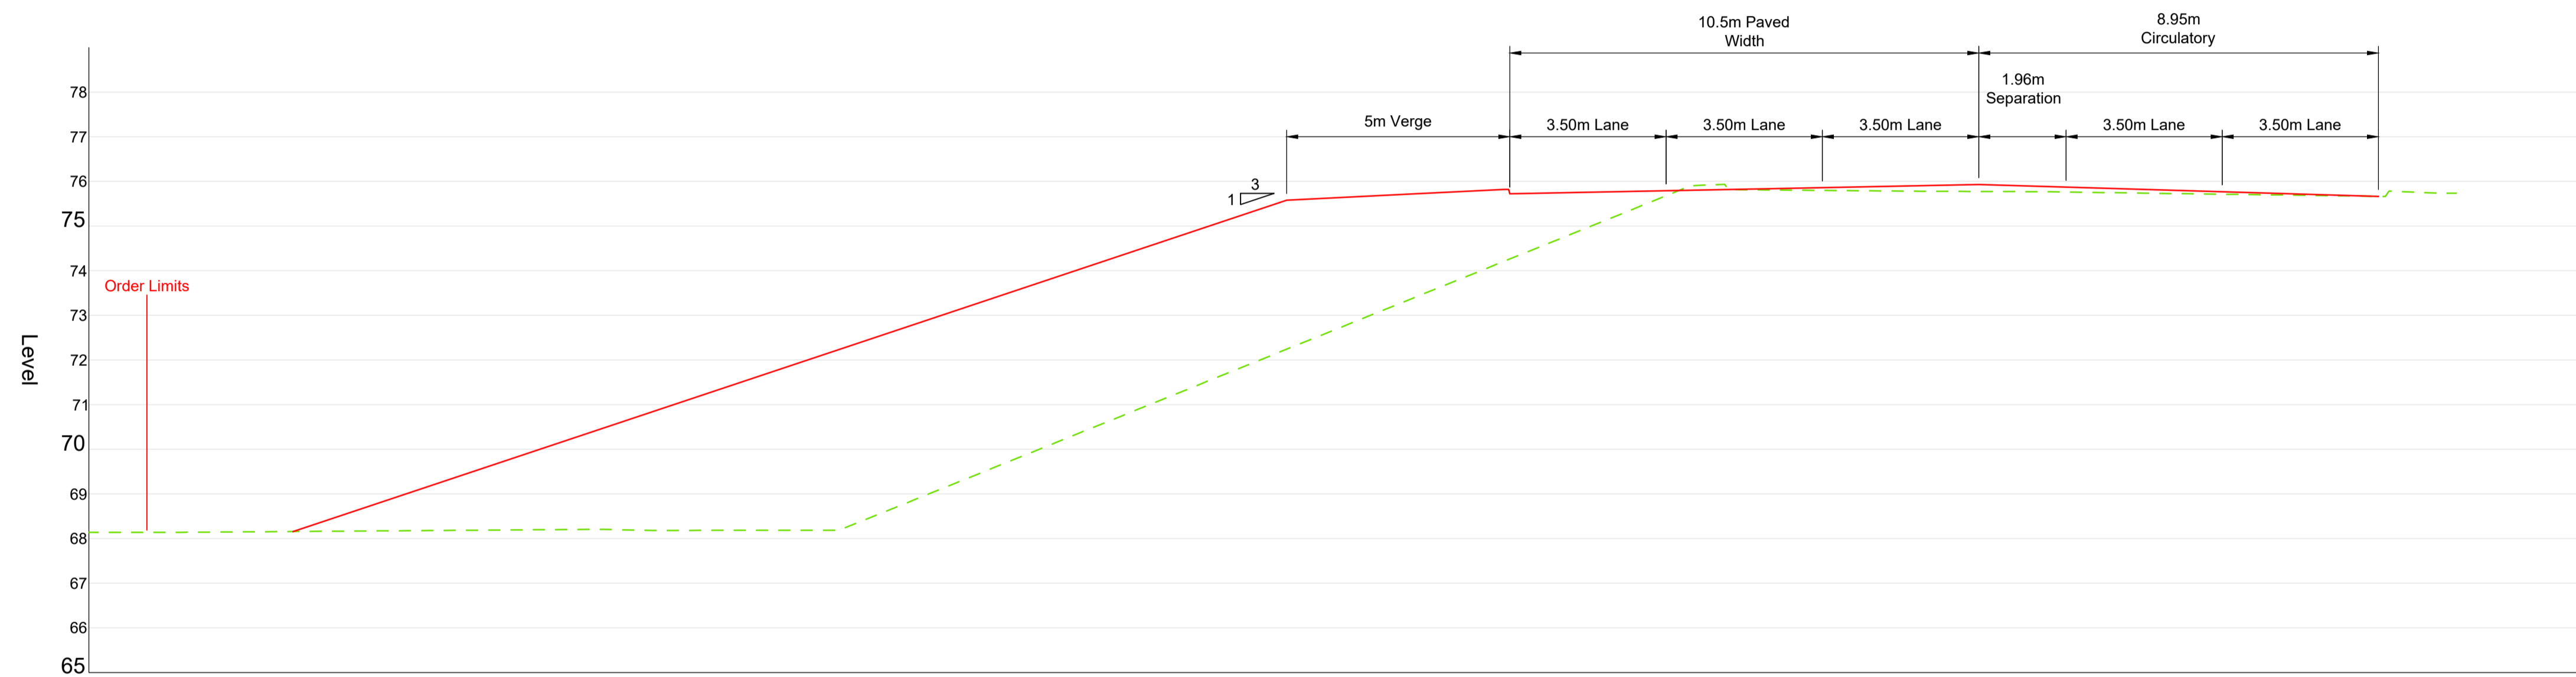

SECTION 06-B: M40 Junction 9 Roundabout
Scale H 1:250, V 1:250. Datum 65.000

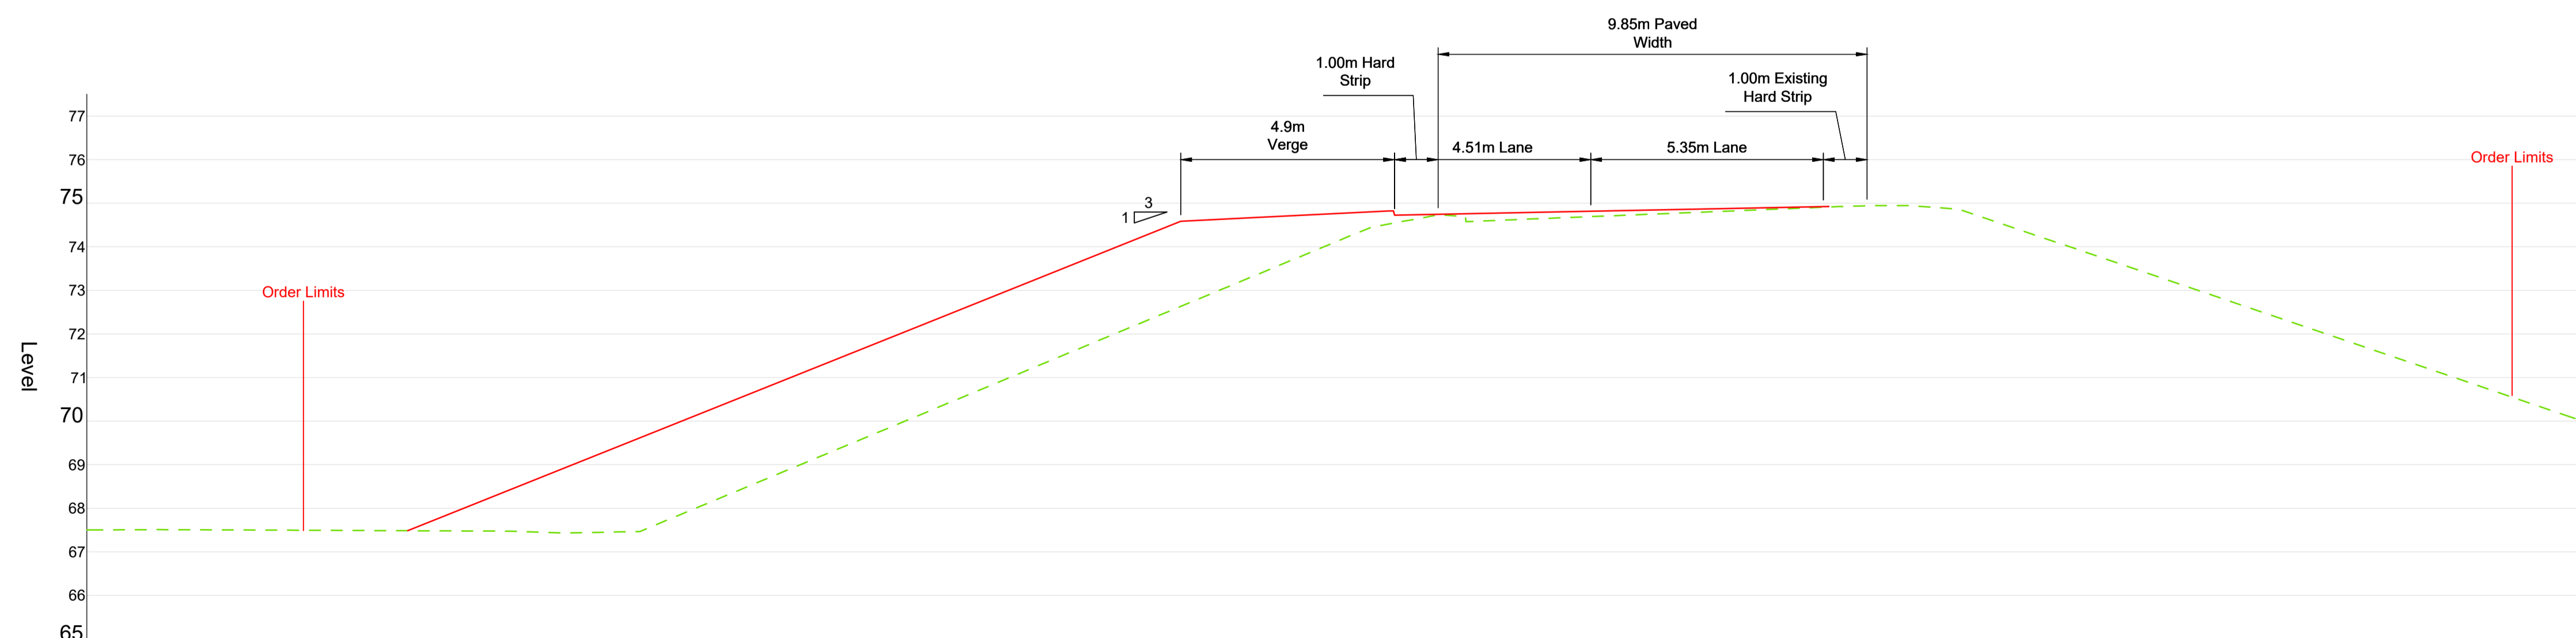

SECTION 06-C: M40 Junction 9 NB Merge
Scale H 1:250, V 1:250. Datum 65.000

Notes

- All dimensions in metres unless noted otherwise. All levels are in metres Above Ordnance Datum (mAOD).
- The height of proposed bridges, embankments and depths of cuttings are indicative subject to the limits of deviation referred to in the order.
- The proposed works including their specific alignment will be subject to detailed design within the limits of deviation identified on the works plans and as described in Article 4 of the development consent order.

Legend

- Proposed Ground Level
- Existing Ground Level

Highway Plans
Refer to Document 2.7D for:
• M40 Junction 9

Highway Plans Long Sections
Refer to Document 2.7V for:
• M40 Junction 9

P02	27.02.26	DCO Submission	RP	SRH	SRH
P01	02.02.26	Updated following consultation	RP	SRH	SRH
Rev	Date	Details of issue / revision	Drw	CR'd	Apv

Issues & Revisions



THE OXFORDSHIRE
STRATEGIC RAIL FREIGHT
INTERCHANGE AND
HIGHWAYS ORDER 202X

Drawing Title
HIGHWAY PLANS
CROSS SECTIONS
SHEET 08

Regulation:	5(2)(o)	Document:	2.7M
Drawn:	J. Palmer	Checked:	S. Hilditch
Approved:	S. Hilditch	Date:	02.02.26
BWB Ref:	NTH2479	Scale@A1:	1:2500

Project - Originator - Functional Breakdown - Spatial Breakdown - Form - Discipline - Number
OxSRFI-BWB-HGN-ZZ-DR-CH-0127

Drawing Status	Rev
DCO SUBMISSION	P02