




**PLAN**  
SCALE 1:200

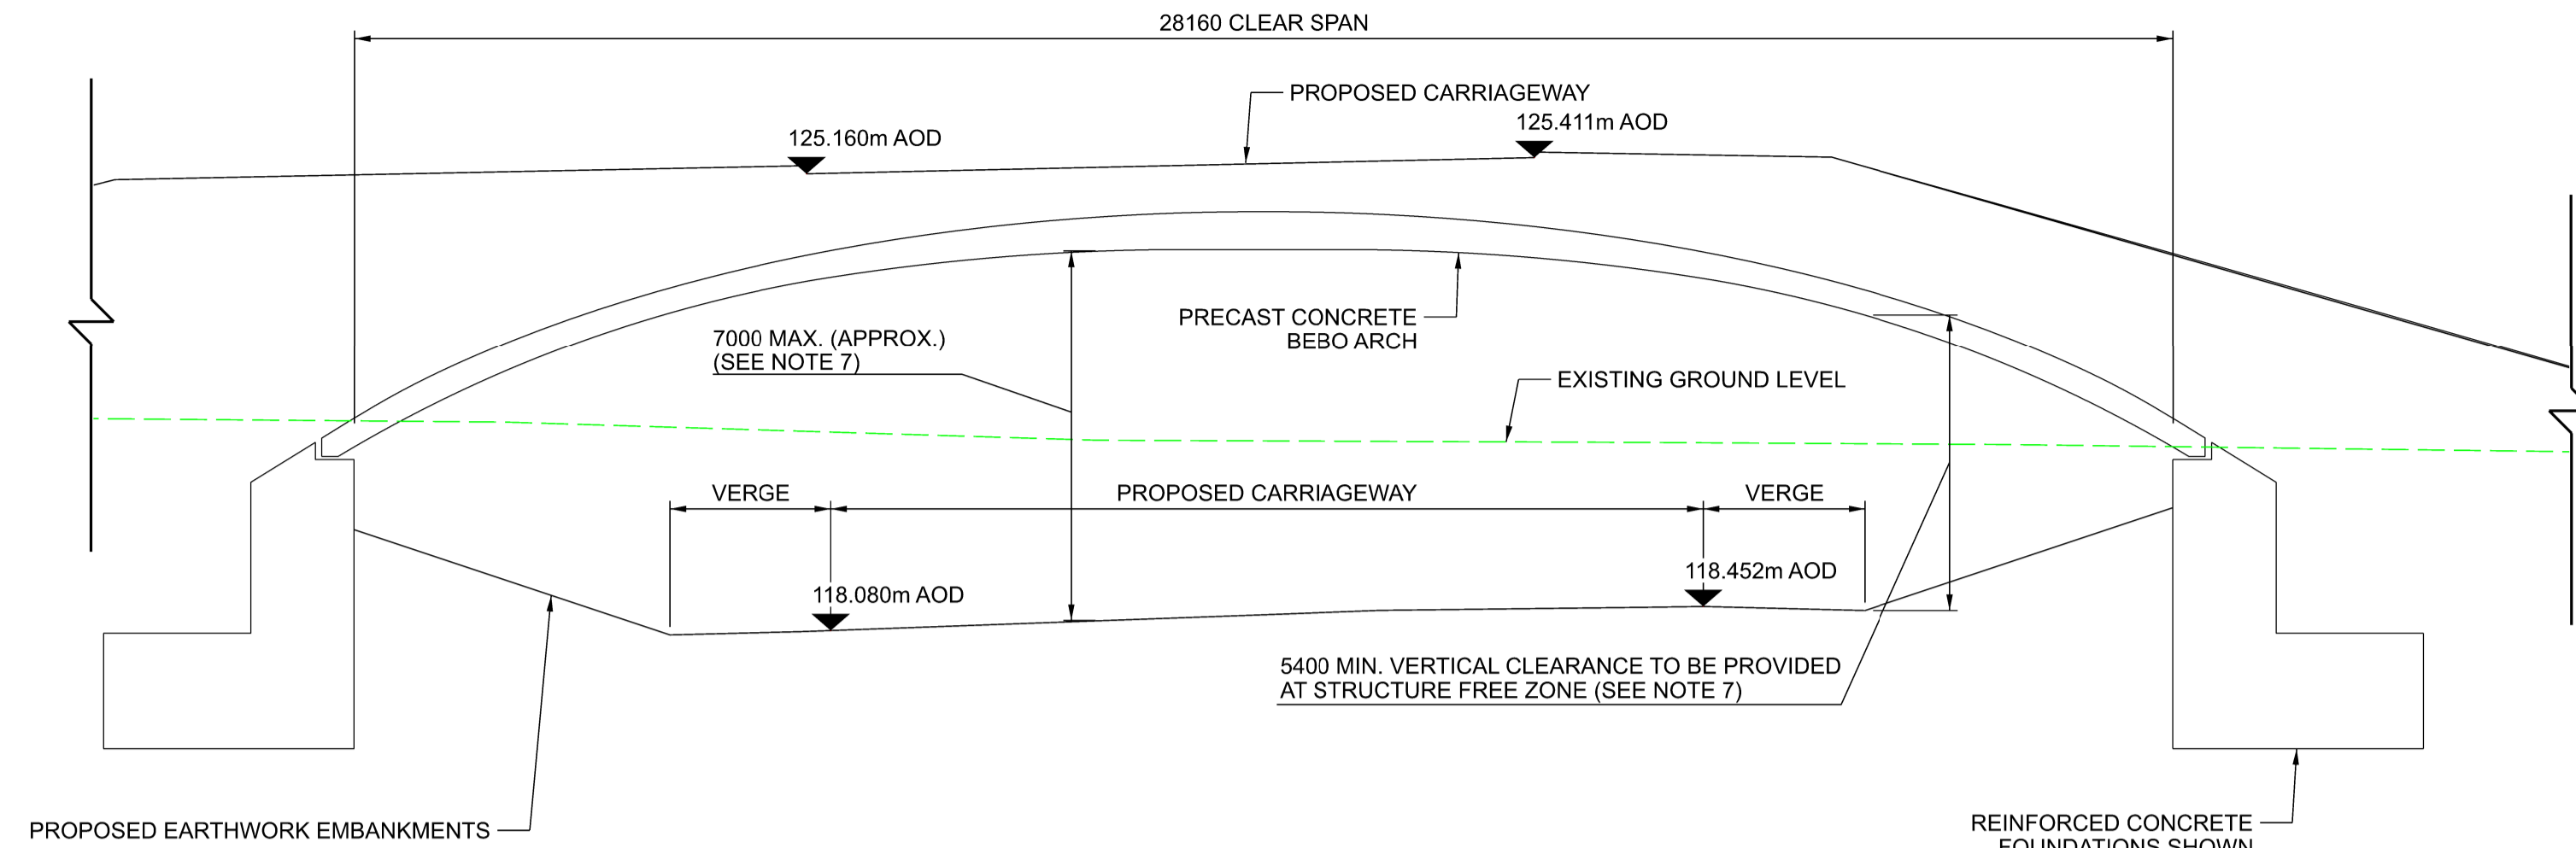


**CROSS SECTION A-A (SQUARE TO BEBO ARCH)**  
SCALE 1:100

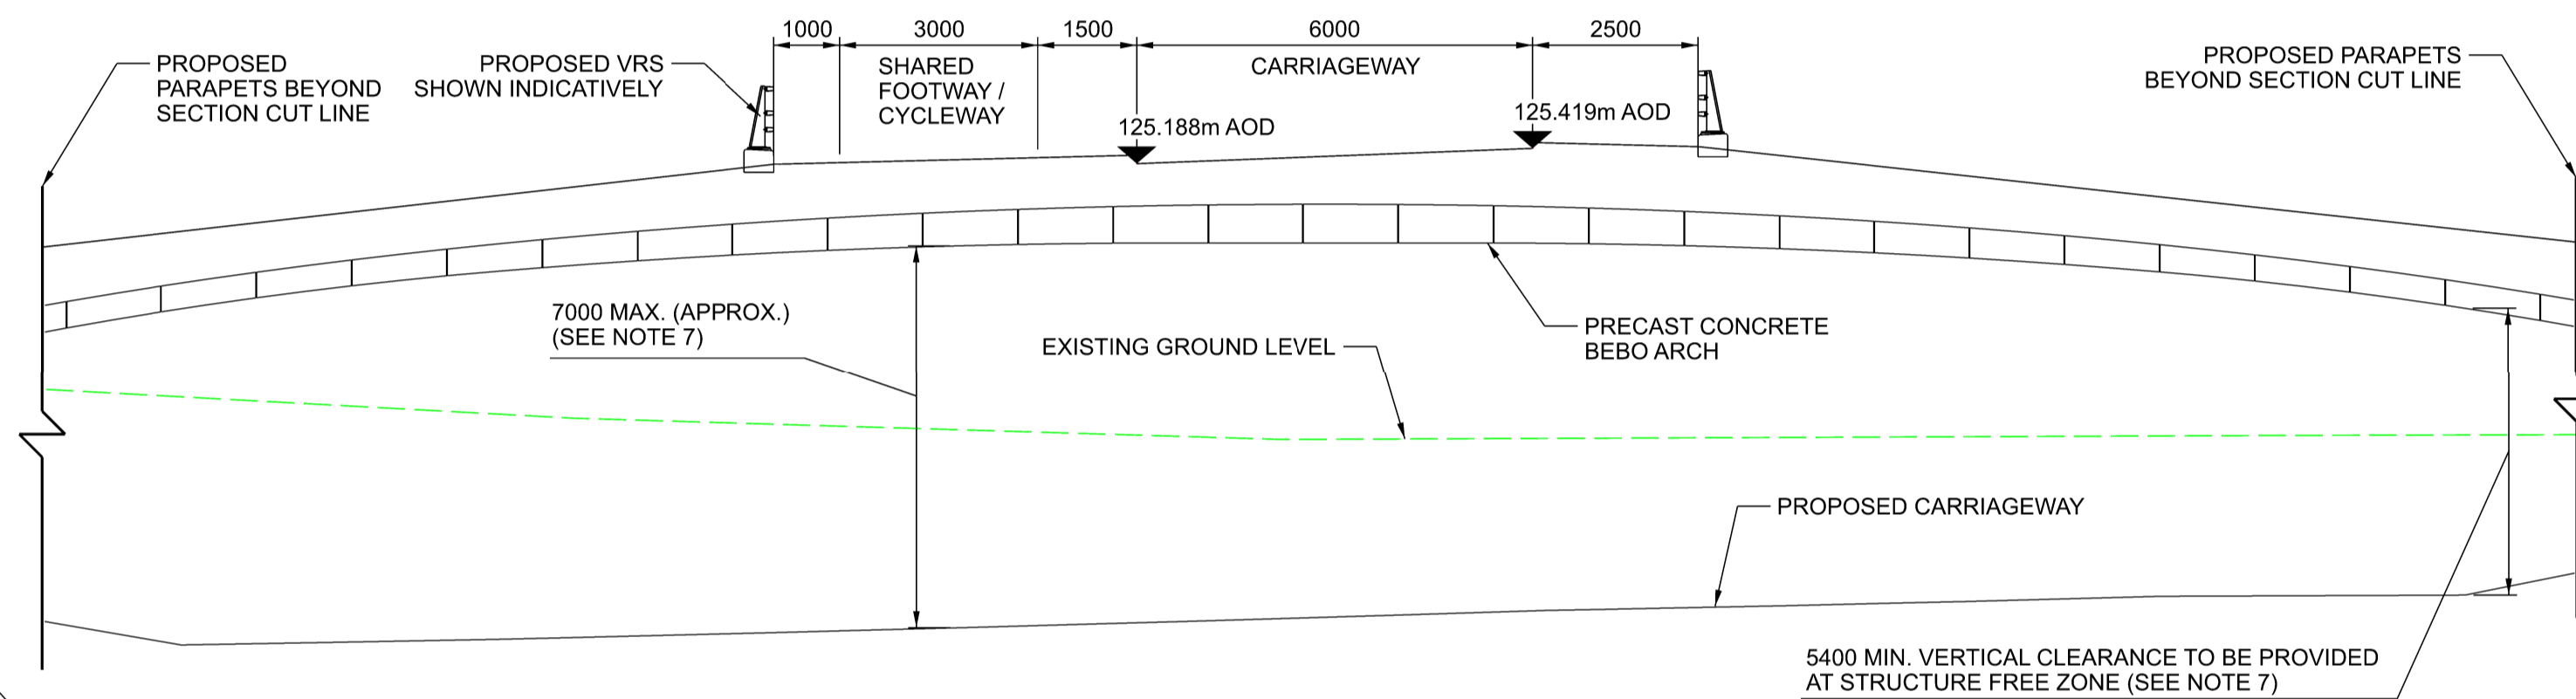

**CROSS SECTION B-B (SQUARE TO ARDLEY ROAD)**  
SCALE 1:100

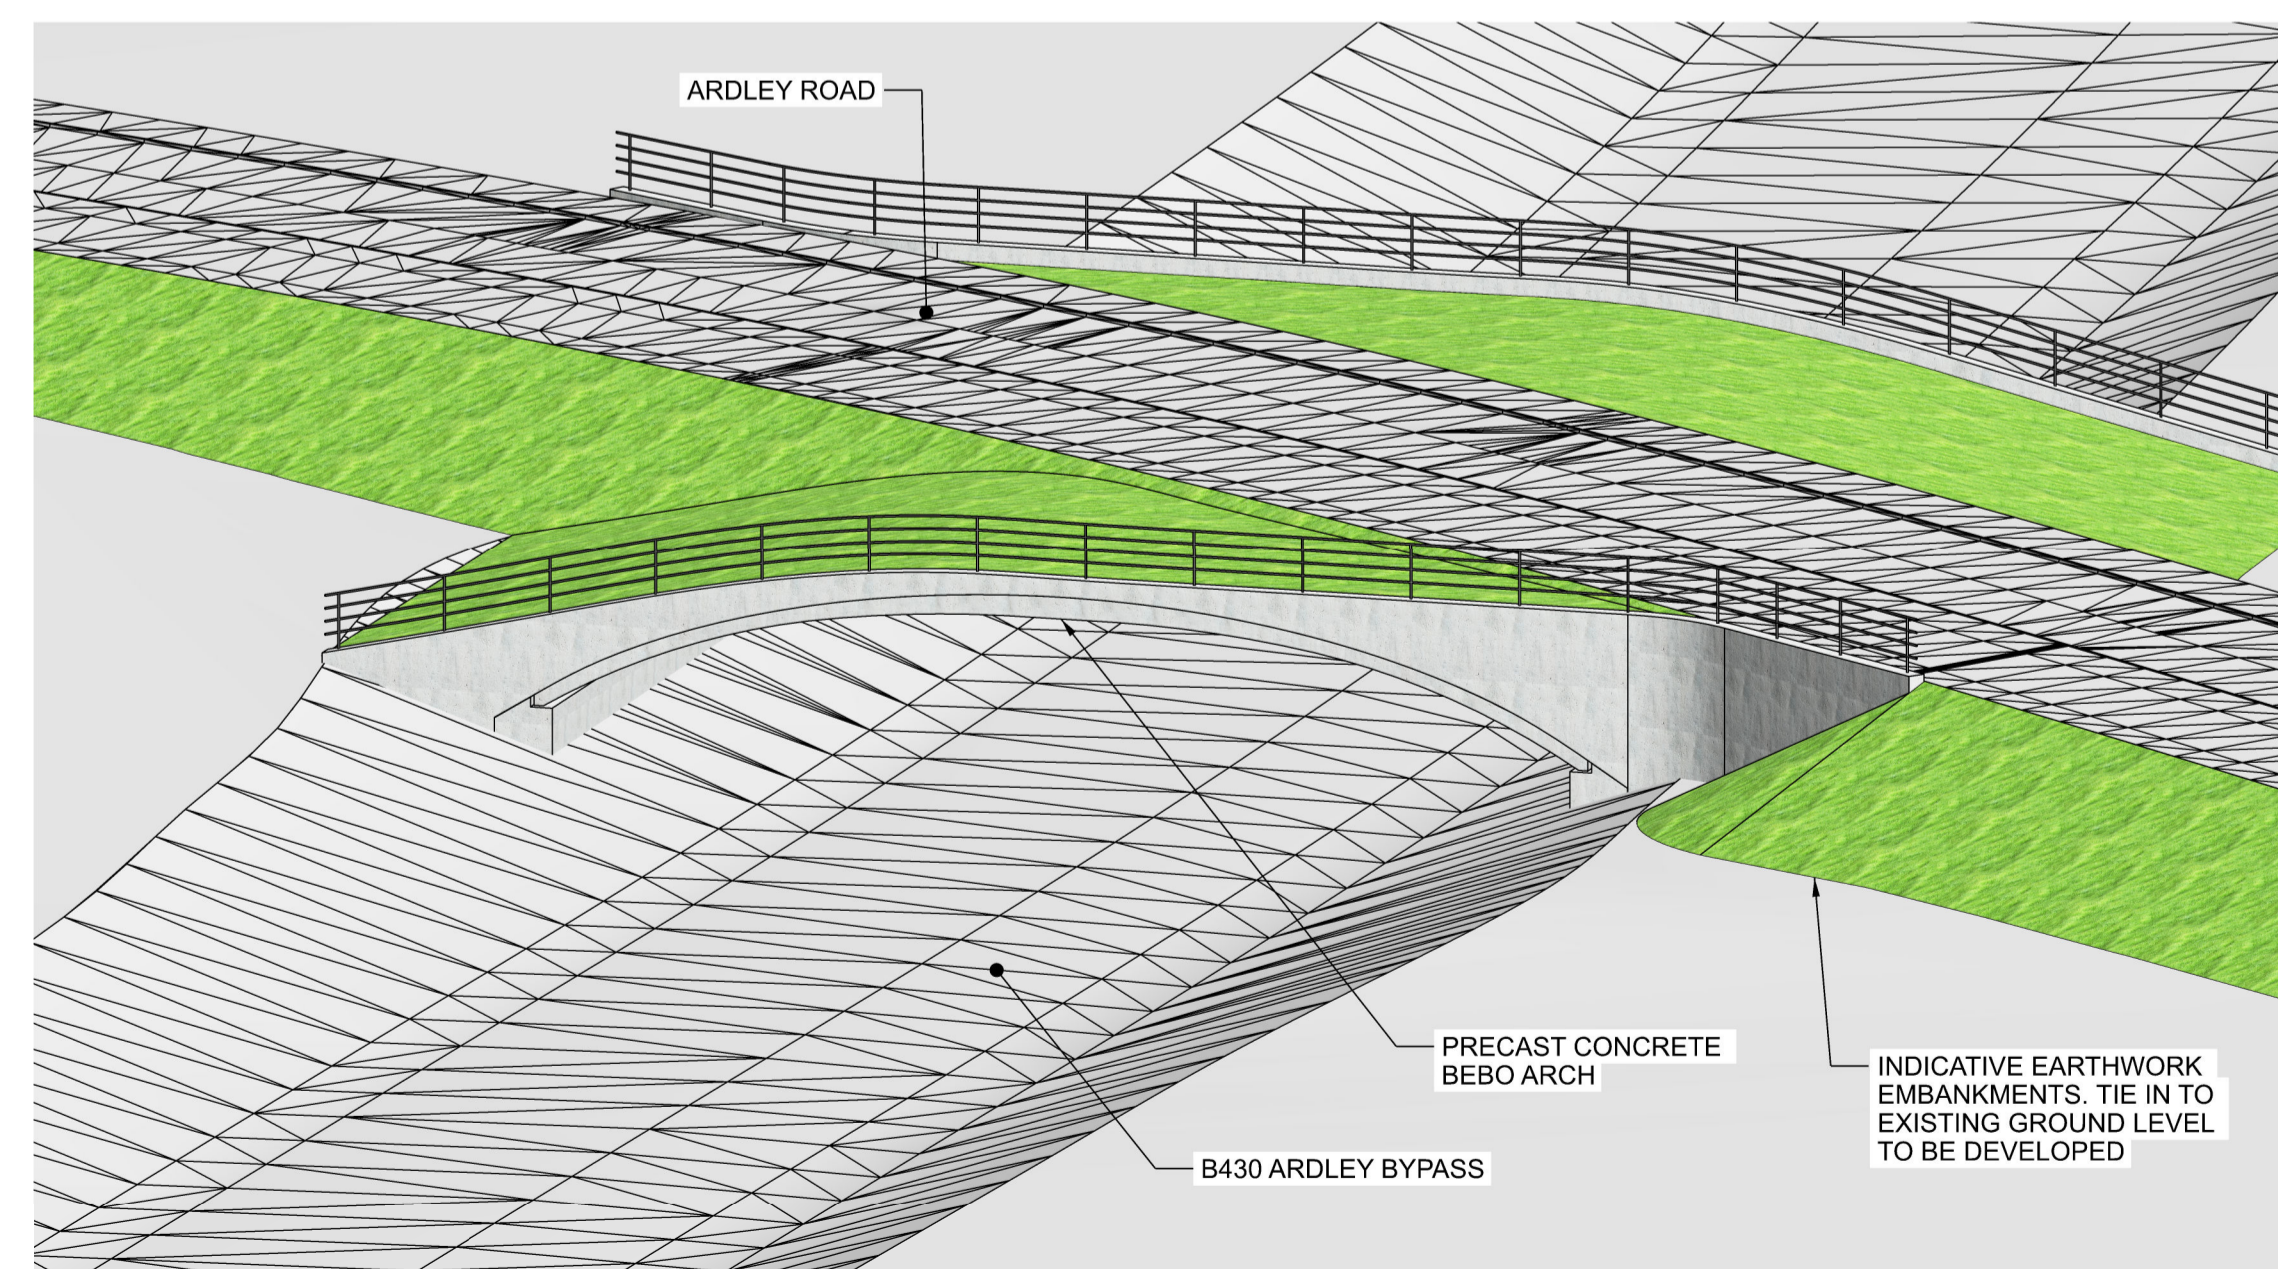

**SOUTH EAST ISOMETRIC**  
SCALE 1:200

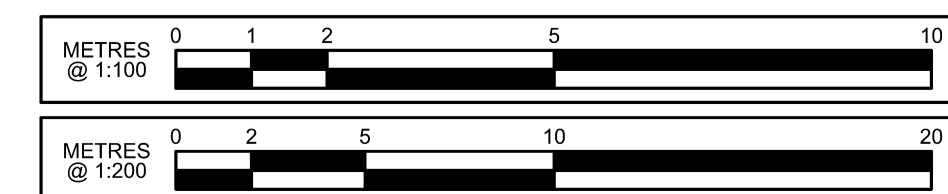

- NOTES-GENERAL**
- DO NOT SCALE FROM THIS DRAWING.
  - ALL DIMENSIONS ARE IN MILLIMETRES UNLESS SHOWN OTHERWISE.
  - ALL LEVELS IN METRES ABOVE ORDNANCE DATUM.
  - ALL DIMENSIONS TO BE CHECKED ON SITE BY CONTRACTOR.
  - ALL DIMENSIONS ARE TO BE CONFIRMED DURING DESIGN DEVELOPMENT.
  - DEPTH OF FILL ABOVE ARCHES TO BE CONFIRMED DURING DESIGN DEVELOPMENT.
  - HEADROOM CLEARANCES STATED ON CROSS SECTIONS ARE MEASURED FROM THE MINIMUM AND MAXIMUM LOCATIONS ALONG THE STRUCTURE.

**Abbreviations**

|         |   |                          |
|---------|---|--------------------------|
| APPROX. | - | APPROXIMATE              |
| MAX.    | - | MAXIMUM                  |
| VRS     | - | VEHICLE RESTRAINT SYSTEM |

|     |          |                             |     |     |      |
|-----|----------|-----------------------------|-----|-----|------|
| P02 | 20.02.26 | DCO Submission              | DJ  | JT  | DM   |
| P01 | 30.01.26 | For Comment                 | DJ  | JT  | DM   |
| Rev | Date     | Details of issue / revision | Drw | Chg | Appv |



**THE OXFORDSHIRE STRATEGIC RAIL FREIGHT INTERCHANGE AND HIGHWAYS ORDER 202X**

**BRIDGE PLANS  
ARDLEY ROAD / B430  
ARDLEY BYPASS  
OVERBRIDGE (BRIDGE 16)**

|             |              |           |           |
|-------------|--------------|-----------|-----------|
| Regulation: | 5(2) (o)     | Document: | 2.12D     |
| Drawn:      | D. Jones     | Checked:  | J. Turton |
| Approved:   | D. Mayadunne | Date:     | 30.01.26  |
| BWB Ref:    | NTH2479      | Scale@A1: | As Shown  |

Project - Originator - Functional Breakdown - Spatial Breakdown - Form - Discipline - Number  
**OxSRFI-BWB-LSI-XX-DR-CB-0124**

|                       |            |
|-----------------------|------------|
| Drawing Status        | Rev        |
| <b>DCO SUBMISSION</b> | <b>P02</b> |