



CULVERT GENERAL ARRANGEMENT
SCALE 1:200

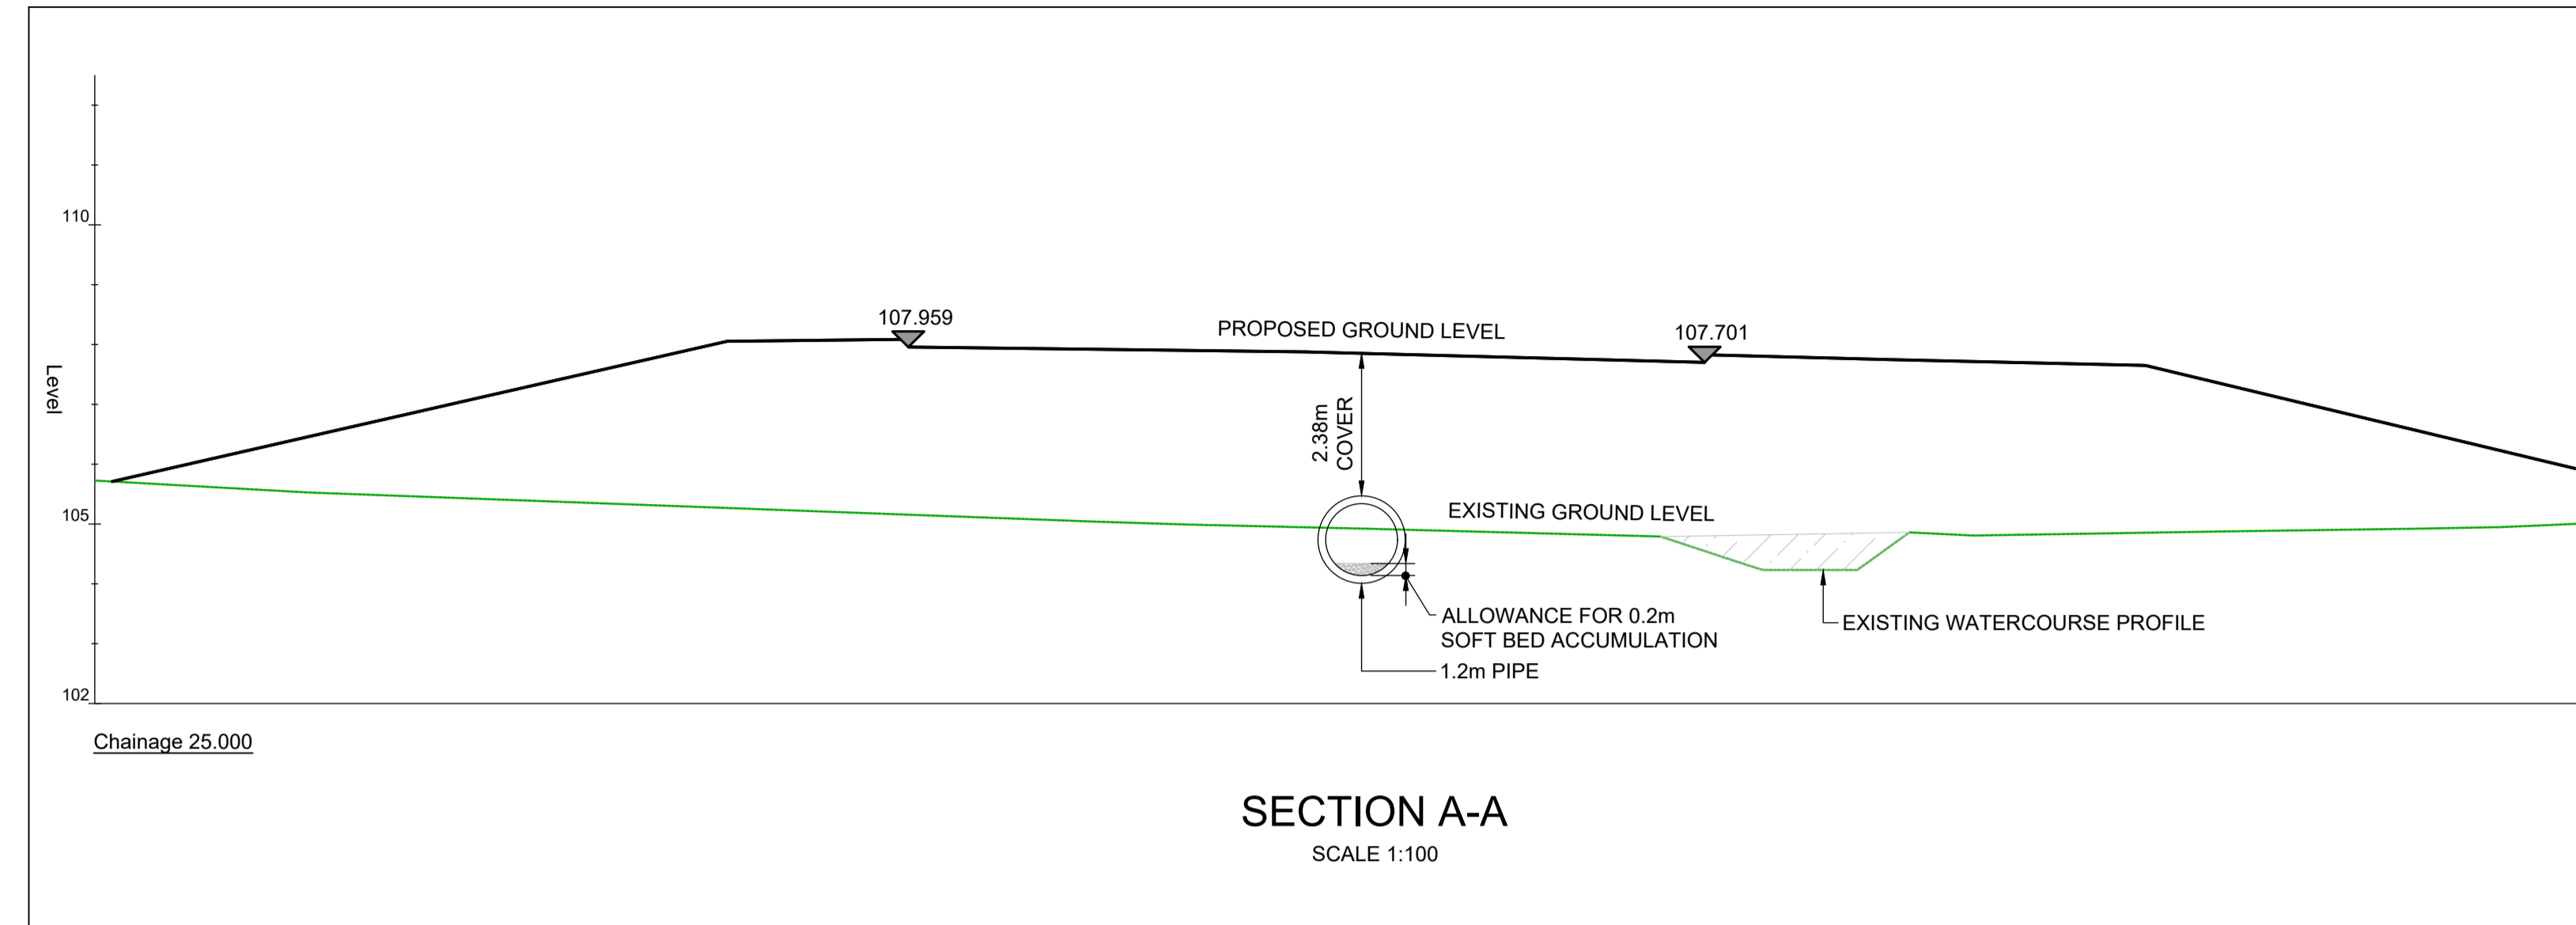

SECTION A-A
SCALE 1:100

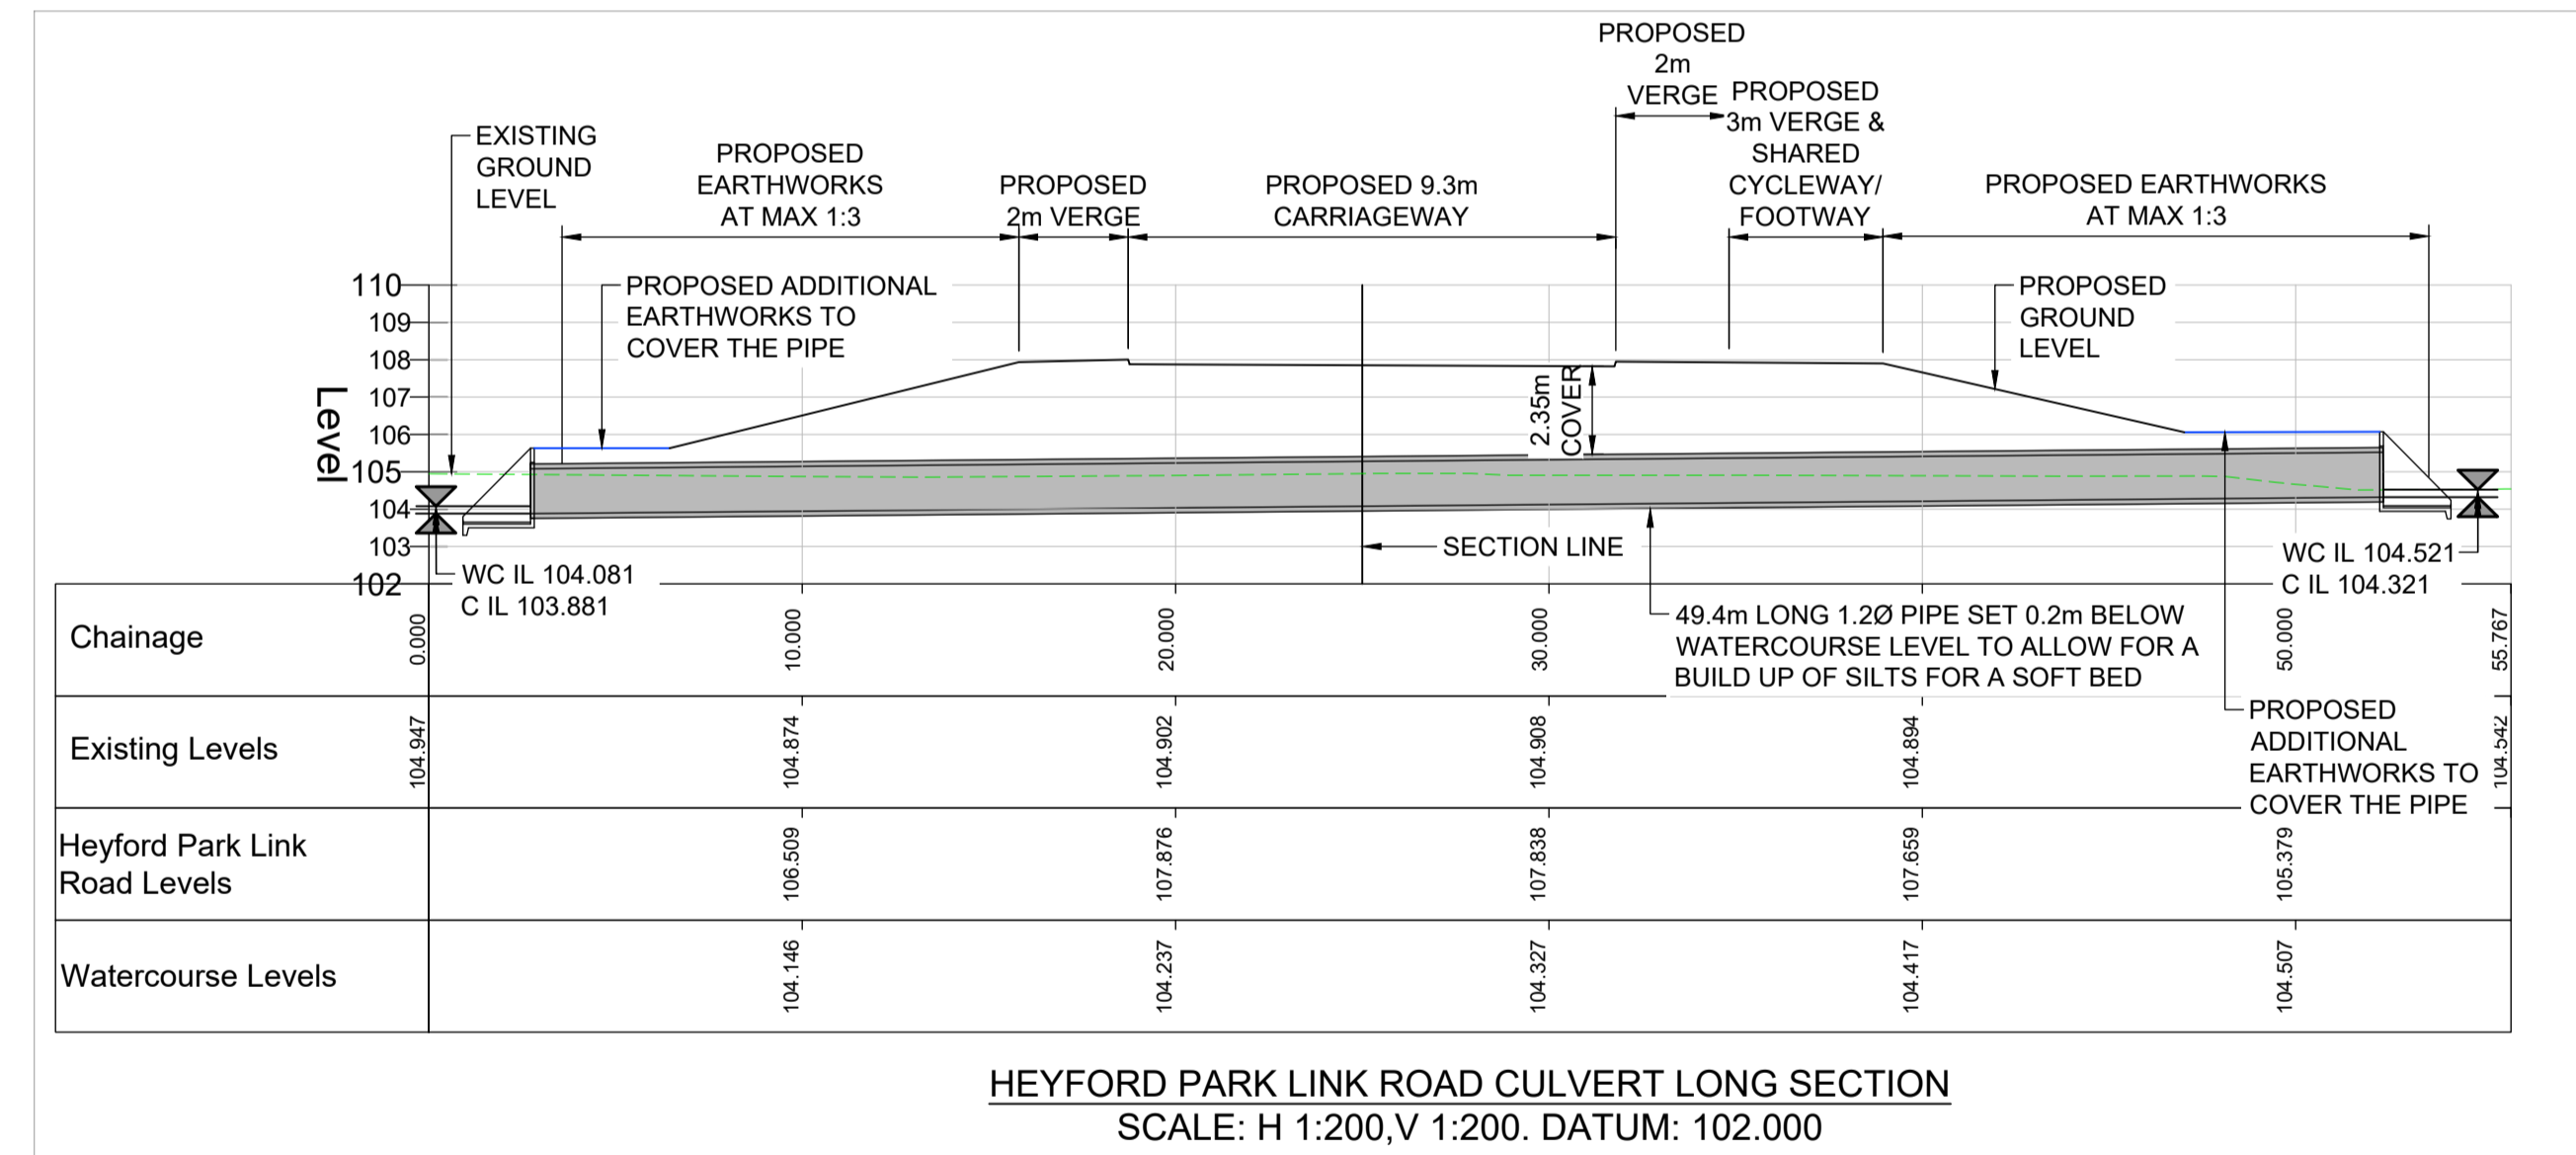

HEYFORD PARK LINK ROAD CULVERT LONG SECTION
SCALE: H 1:200, V 1:200. DATUM: 102.000

- NOTES-GENERAL**
- DO NOT SCALE THIS DRAWING.
 - ALL DIMENSIONS IN METRES UNLESS SHOWN OTHERWISE.
 - ALL LEVELS IN METRES ABOVE ORDNANCE DATUM.
 - ALL DIMENSIONS TO BE CHECKED ON SITE BY CONTRACTOR.
 - ALL DIMENSIONS ARE TO BE CONFIRMED DURING DESIGN DEVELOPMENT.

LEGEND

	ROUTE OF EXISTING WATERCOURSE
	EXISTING WATERCOURSE PROFILE

ACRONYMS/ABBREVIATIONS

C IL	CULVERT INVERT LEVEL
SSSI	SITE OF SPECIAL SCIENTIFIC INTEREST
WC IL	WATERCOURSE INVERT LEVEL

Rev	Date	Details of issue / revision	Drw	Ch'd	App'd
P02	20.02.26	DCO Submission	SD	JT	DM
P01	30.01.26	For Comment	SD	JT	DM

Issues & Revisions



THE OXFORDSHIRE STRATEGIC RAIL FREIGHT INTERCHANGE AND HIGHWAYS ORDER 202X

HEYFORD PARK LINK ROAD CULVERT (BRIDGE 18) GENERAL ARRANGEMENT

Regulation:	5(2) (o)	Document:	2.12G
Drawn:	S. Duthie	Checked:	J. Turton
Approved:	D. Mayadunne	Date:	30.01.26
BWB Ref:	NTH2479	Scale@A1:	As Shown
Project - Originator - Functional Breakdown - Spatial Breakdown - Form - Discipline - Number			
OxSRFI-BWB-LSI-XX-DR-CB-0127			
Drawing Status	DCO SUBMISSION		Rev P02