




—	HGV REFUELING STATION - GASREC
—	APPLICATION BOUNDARY 1.264 hectares / 3.123 acres
—	HGV REFUELING STATION - GASREC
—	PLOT AREA 0.619 hectares / 1.529 acres

Revision:

P1	First Issue for review and comment	01.07.19/CW
P2	Scale corrected. Access arrows added.	09.07.19/CW
P3	Minor updates to road and boundary	16.07.19/CDW

East Midlands Gateway
Strategic Rail Freight Interchange

 



pHp Architects
www.peter-haddon.com

GASREC fuelling facility
Substance Location Plan - PHASE 3

Drawing Status:	PRELIMINARY
CAD Reference:	3899 - C126
Drawn:	CW
Date:	June '19
Scale @A1:	250

Project No:	3899	Drawing No:	C130	Rev:	P3
-------------	------	-------------	------	------	----

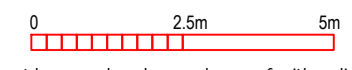Plot Layout @ 1:250 Scale  SCALE 1:250

This drawing, the works and concepts depicted are copyright of the consultant and may not be reproduced or made use of, either directly or indirectly without express written consent. All heights, levels, sizes and dimensions to be checked on site before any work is put to hand.