




FIGURES





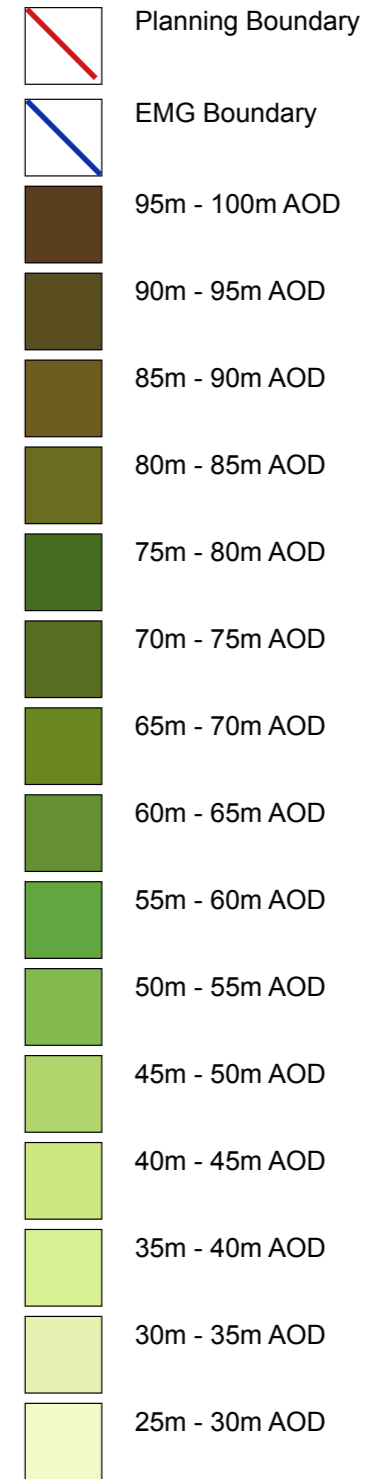

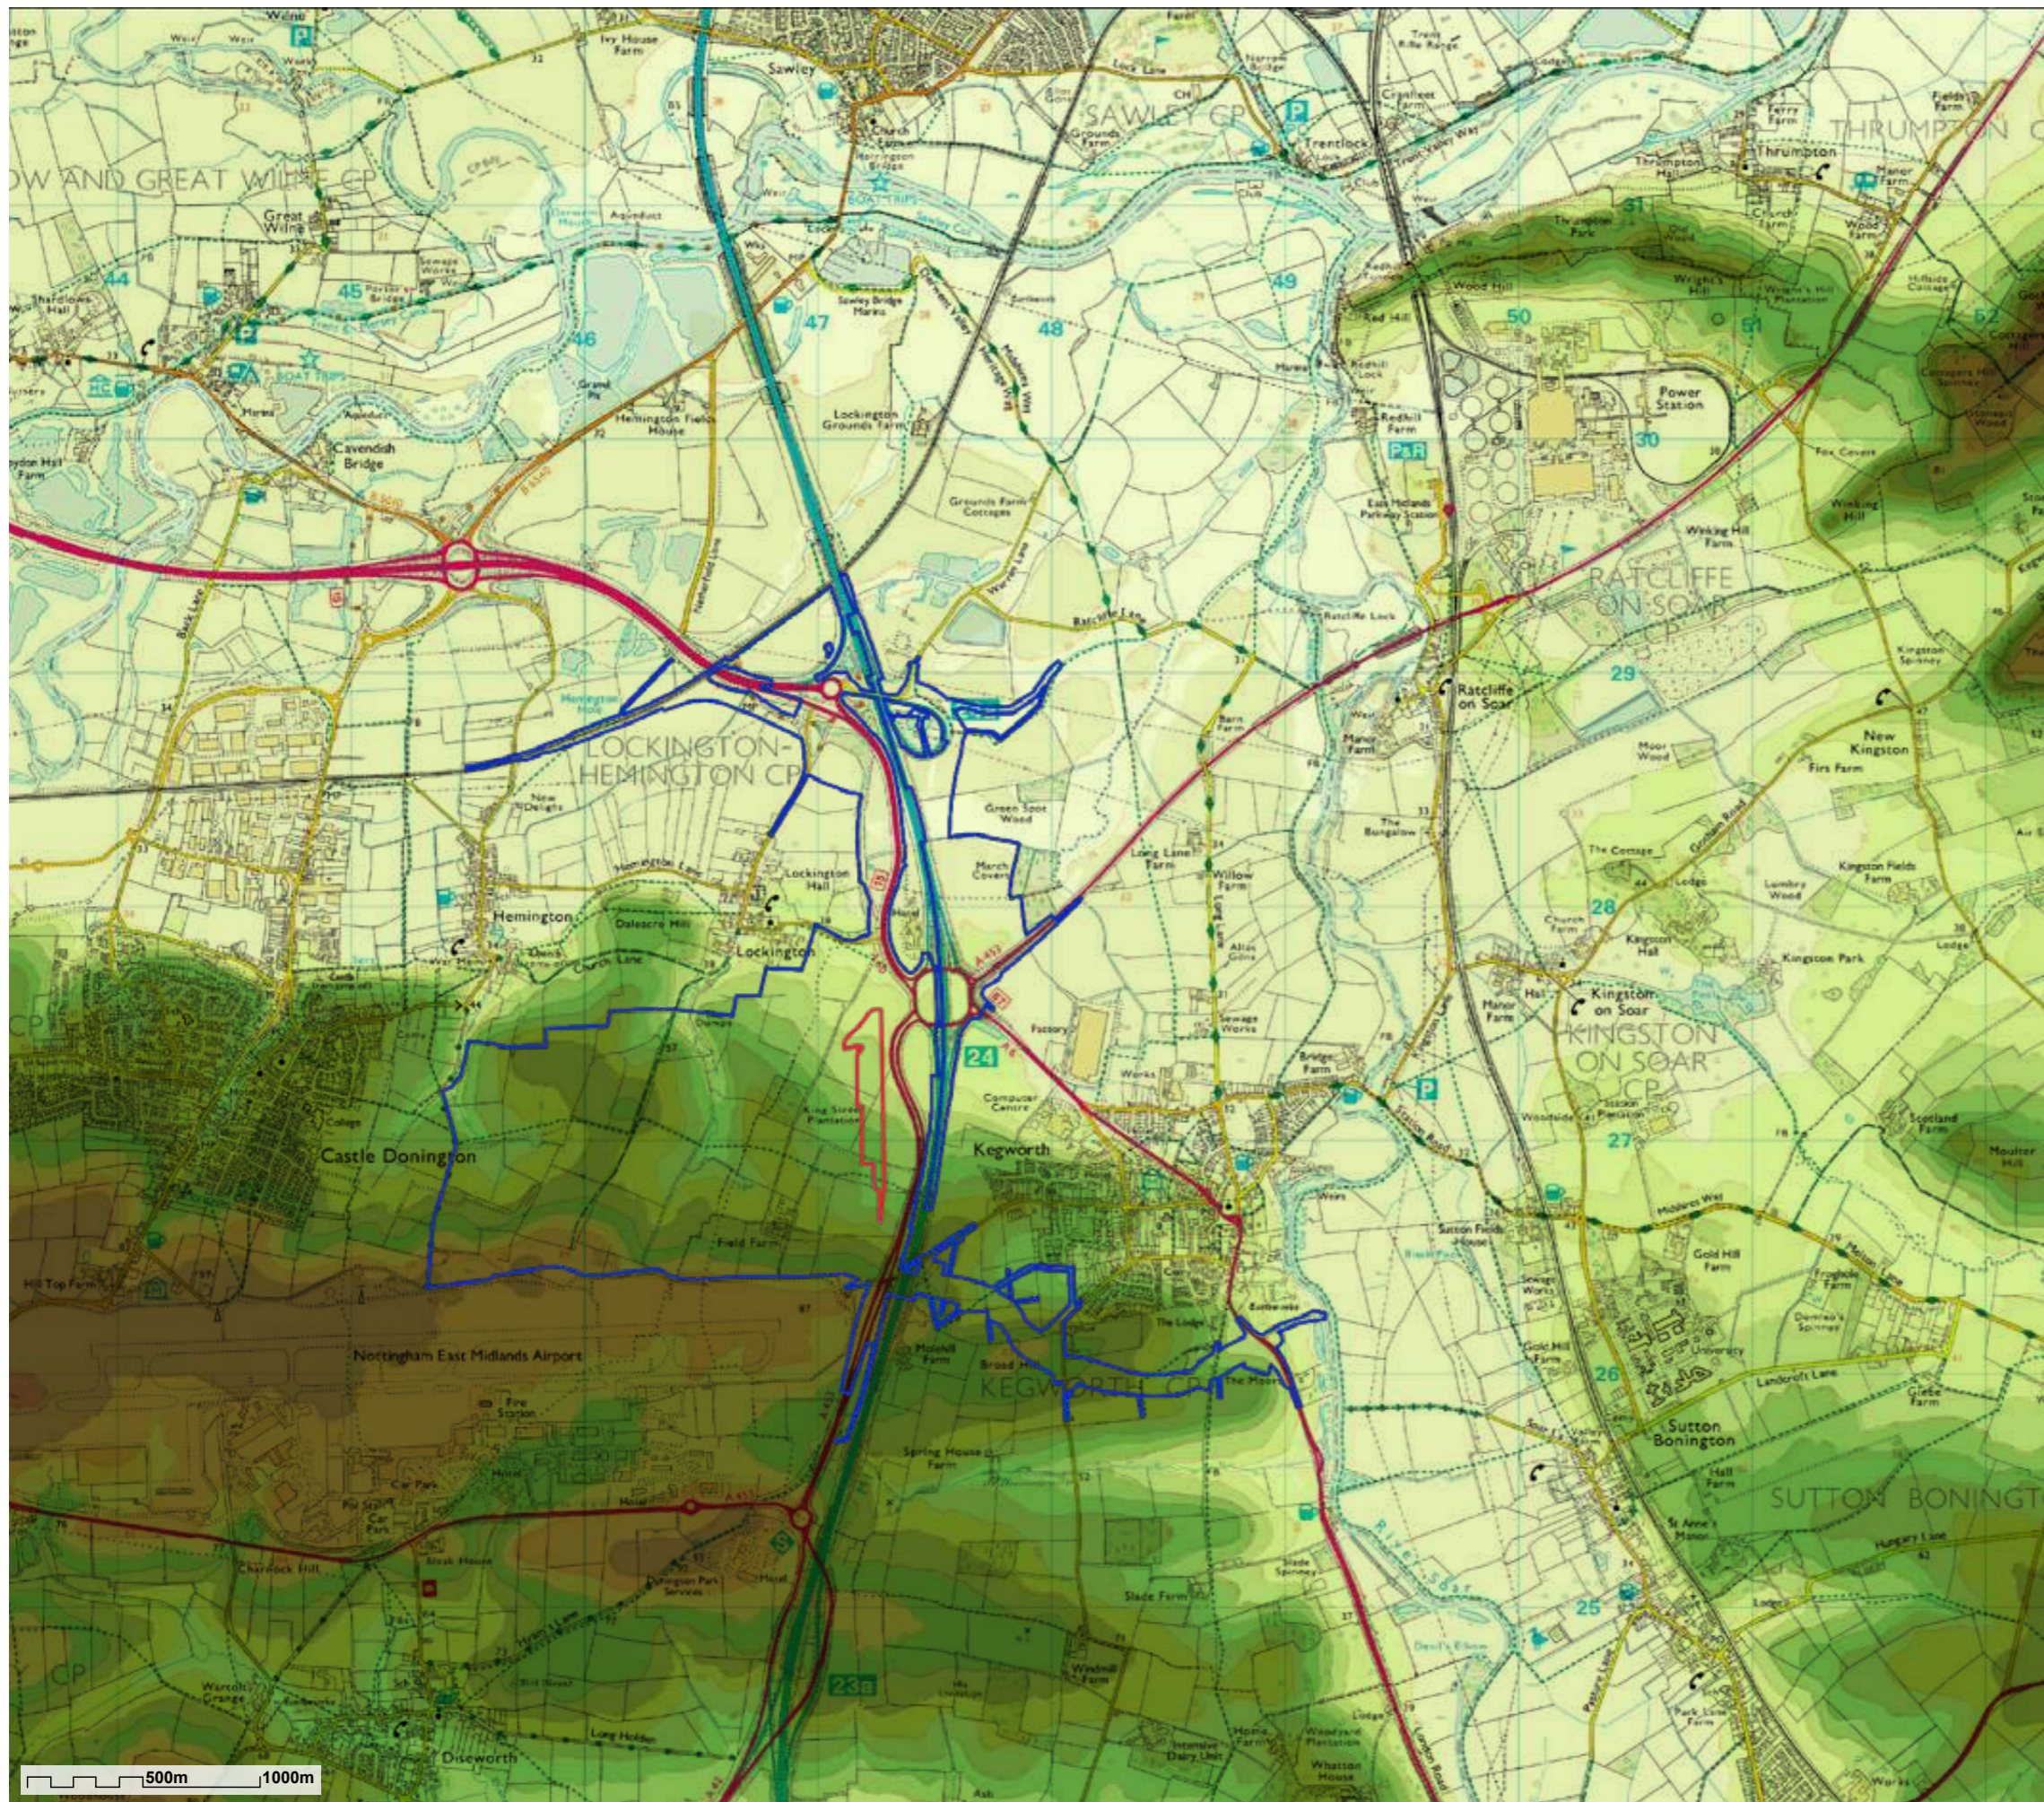

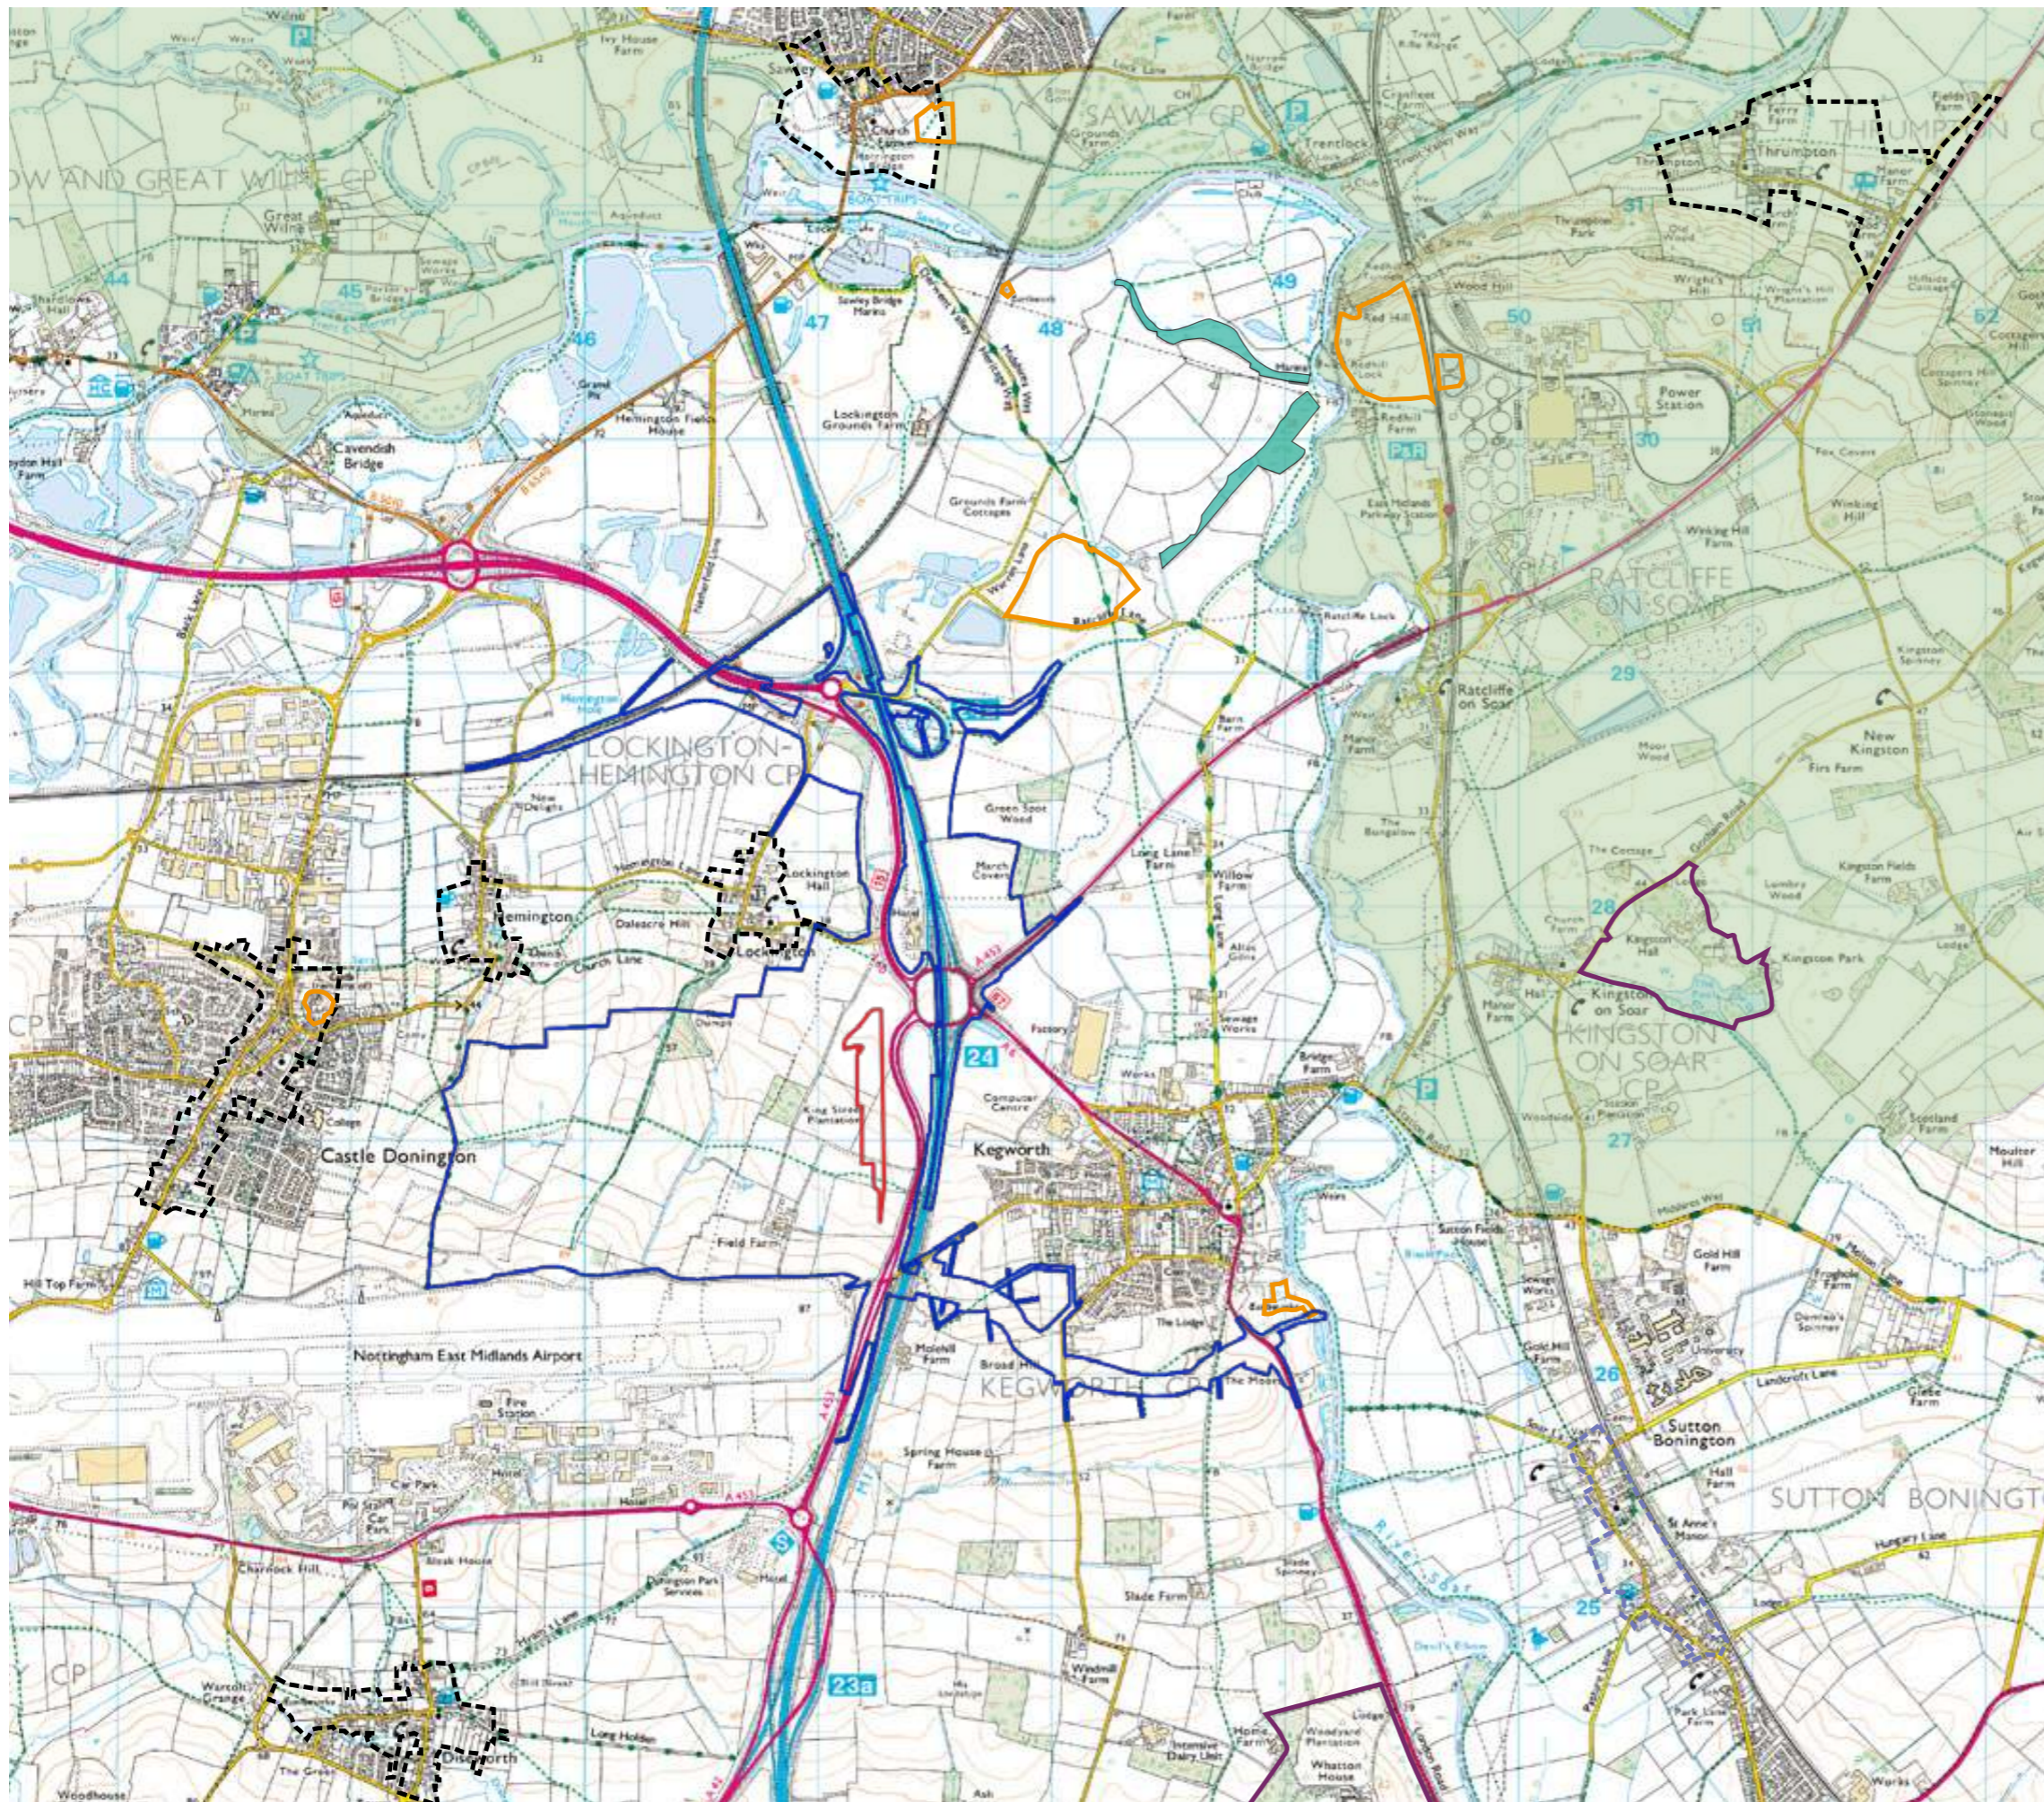
East Midlands Gateway



TOPOGRAPHY PLAN
FIGURE 5.1



-  Planning Boundary
-  EMG Boundary
-  Green Belt
-  Conservation Areas
-  Scheduled Ancient Monument (SAM)
-  Registered Parks and Gardens
-  Sites of Special Scientific Interest (SSSI)







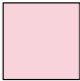






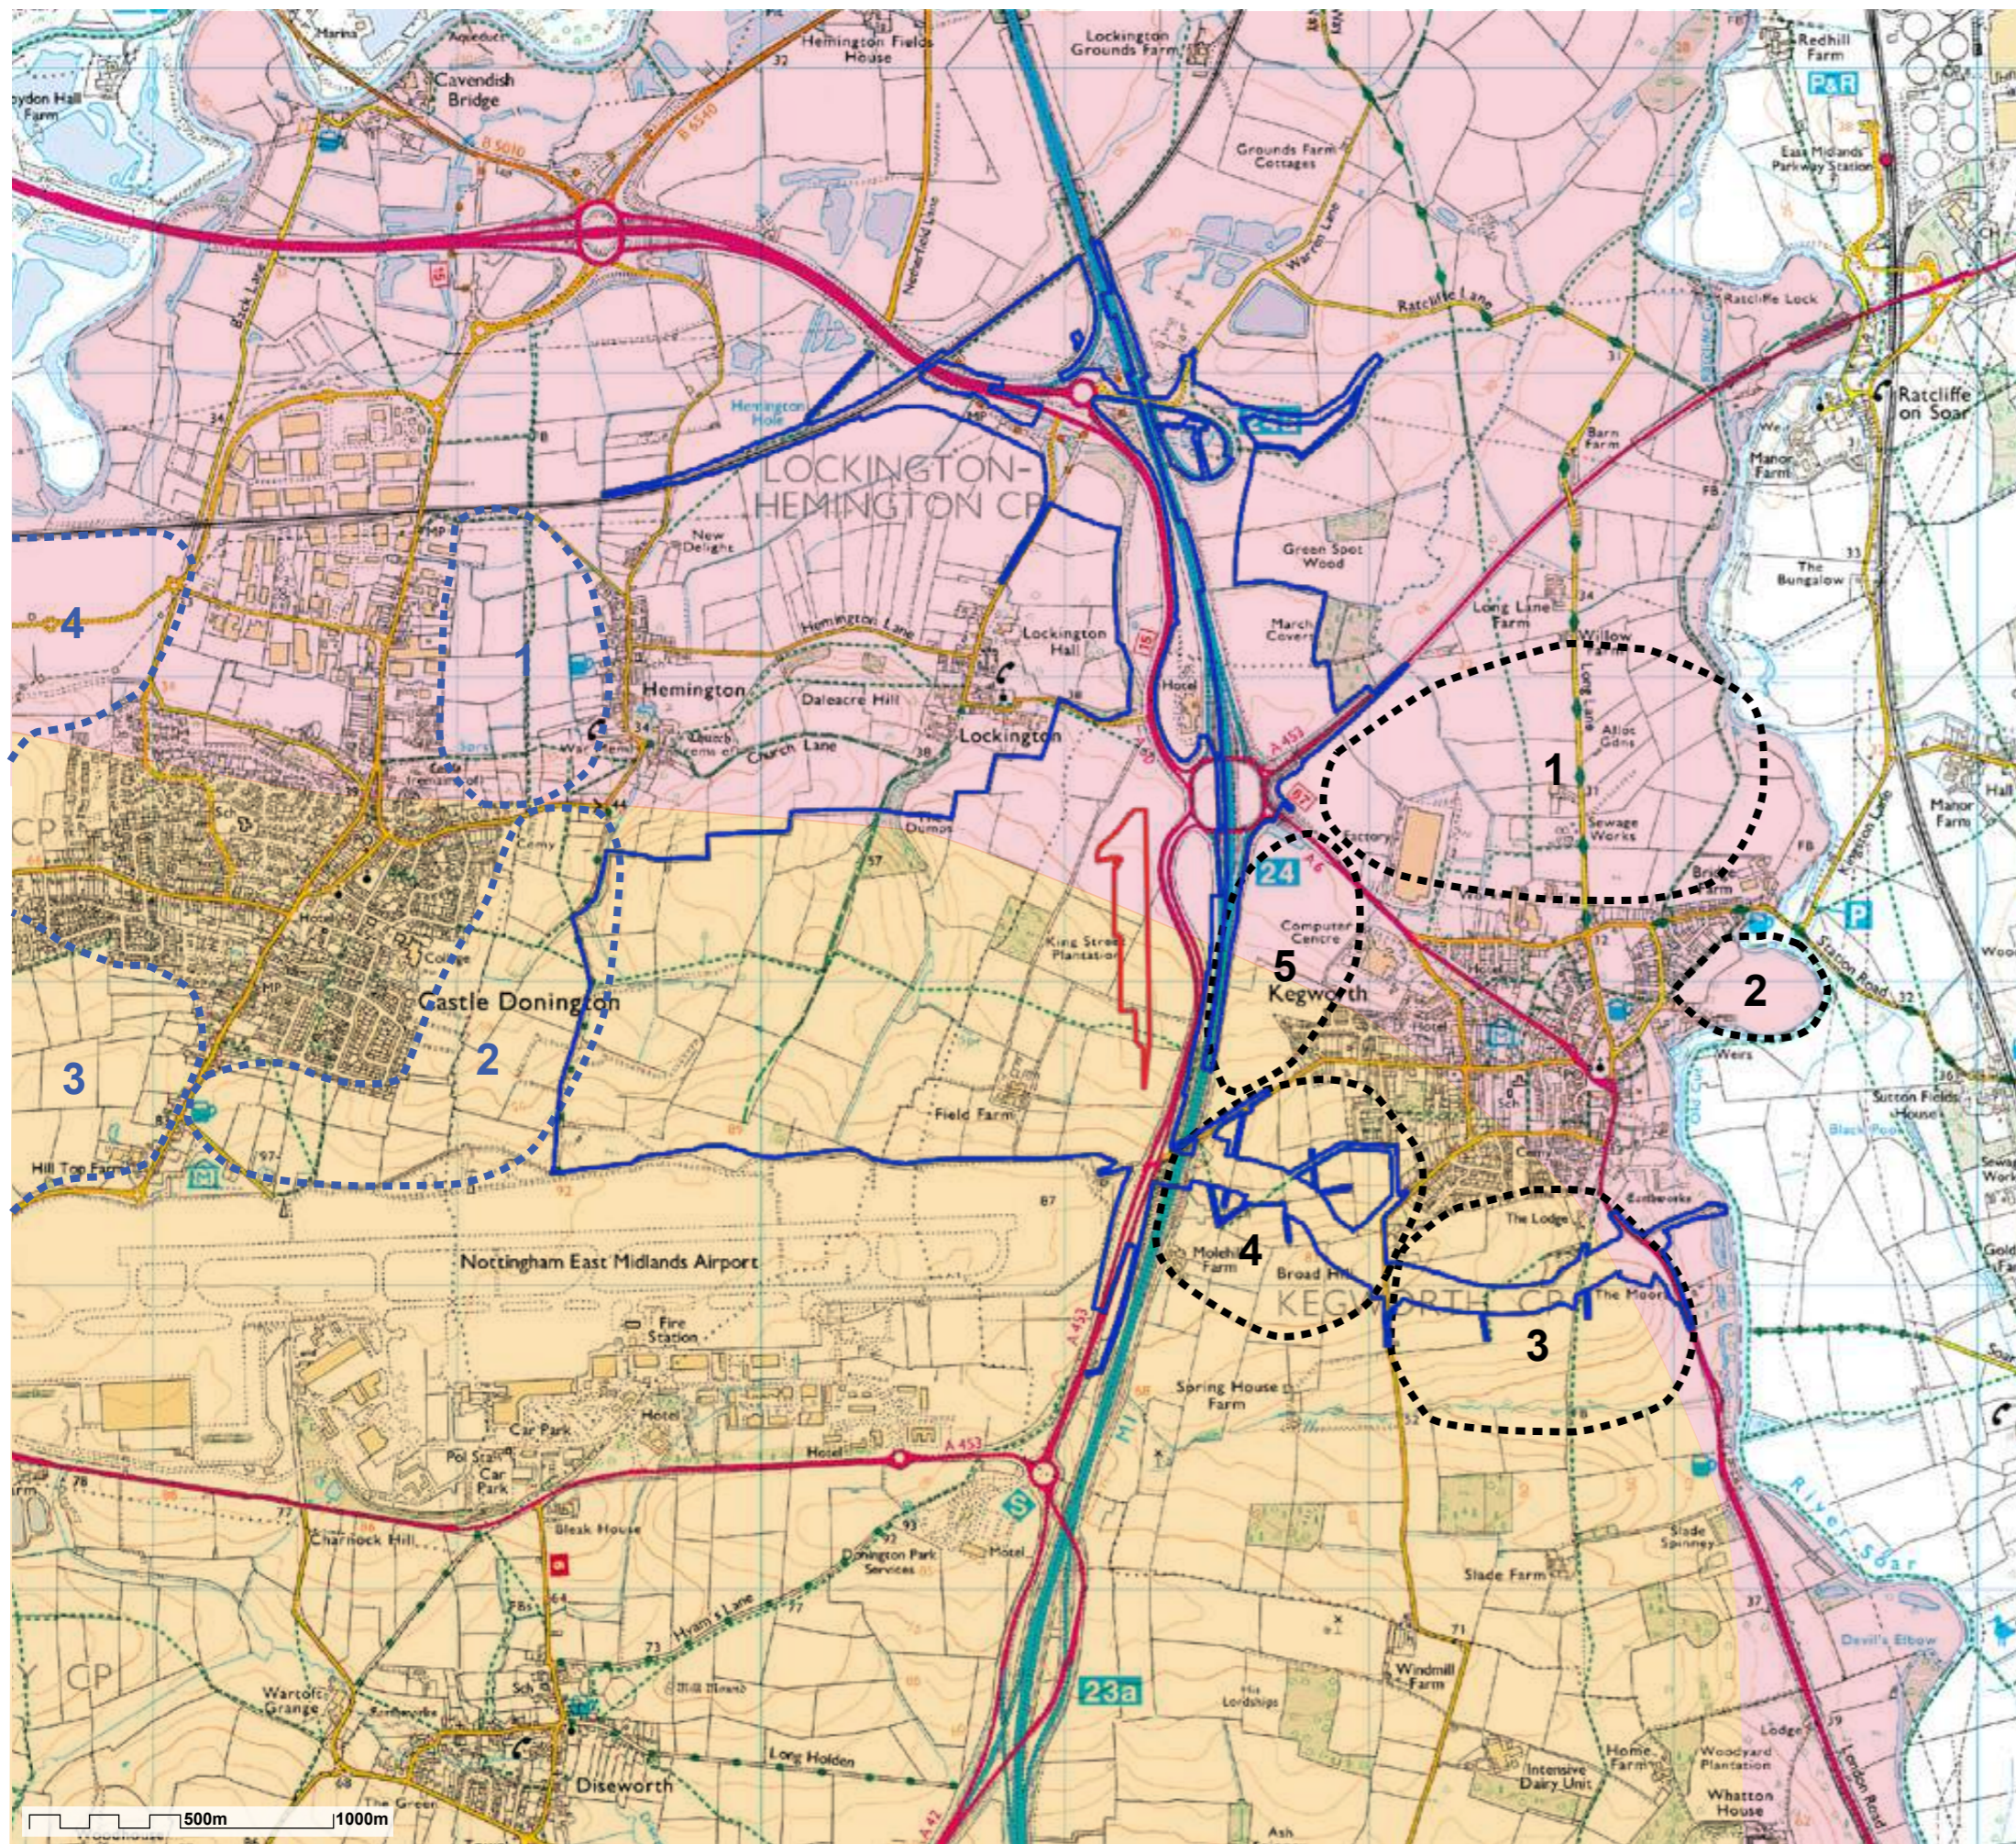

East Midlands Gateway



LANDSCAPE: POLICIES & DESIGNATIONS
FIGURE 5.2

Drawing Status:	
CAD Reference:	3252/ InDesign/ 3252 ES Fig 5.2 Landscape Policies & Designations
Drawn:	Rev B.indd MST/ TRJ
Date:	August 2018
Scale:	NTS @ A3
Project No:	3252
Drawing No:	FIG 5.2
Rev:	





-  Planning Boundary
-  EMG Boundary
- County Landscape Character Assessment
 -  Langley Lowlands
 -  Trent Valley
- District Landscape Character Assessment
 - Kegworth**
 -  1 Northern Fringe along Long Lane
 -  2 Eastern fringe to the south of Station Road
 -  3 Southern fringe between Whatton Road and London Road
 -  4 South western fringe to the south of Ashby Road
 -  5 North western fringe between Ashby Road and Derby Road
 - Castle Donington**
 -  1 North eastern edge of Castle Donington
 -  2 Southern and eastern edge of Castle Donington
 -  3 Southern and western edge of Castle Donington
 -  4 North western edge of Castle Donington



LANDSCAPE CHARACTER - COUNTY & DISTRICT ASSESSMENTS
FIGURE 5.3

Drawing Status:	3252/InDesign/3252 ES Fig 5.3 District Landscape Character
CAD Reference:	Rev B.mxd
Drawn:	MST/TBJ
Date:	August 2018
Scale:	NTS @ A3
Project No:	3252
Drawing No:	FIG 5.3
Rev:	

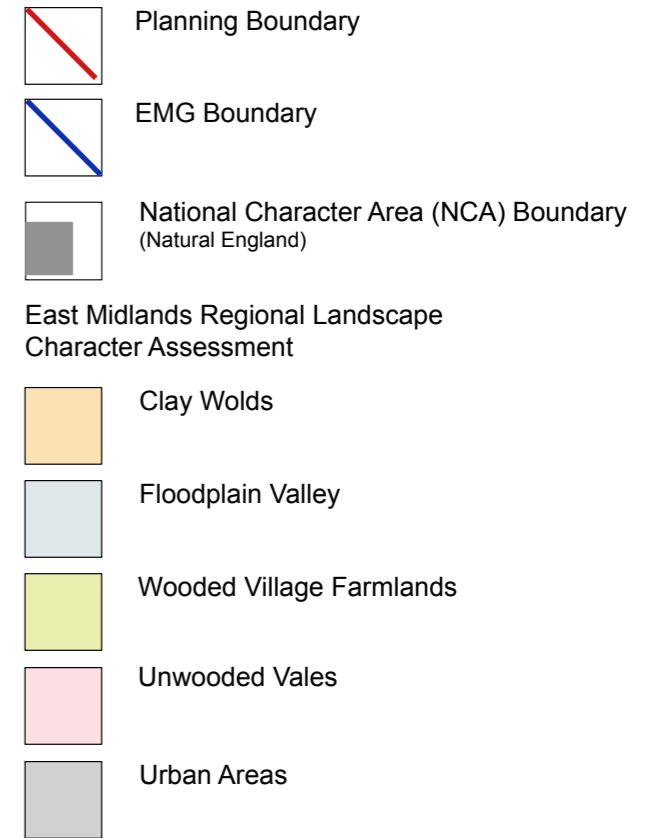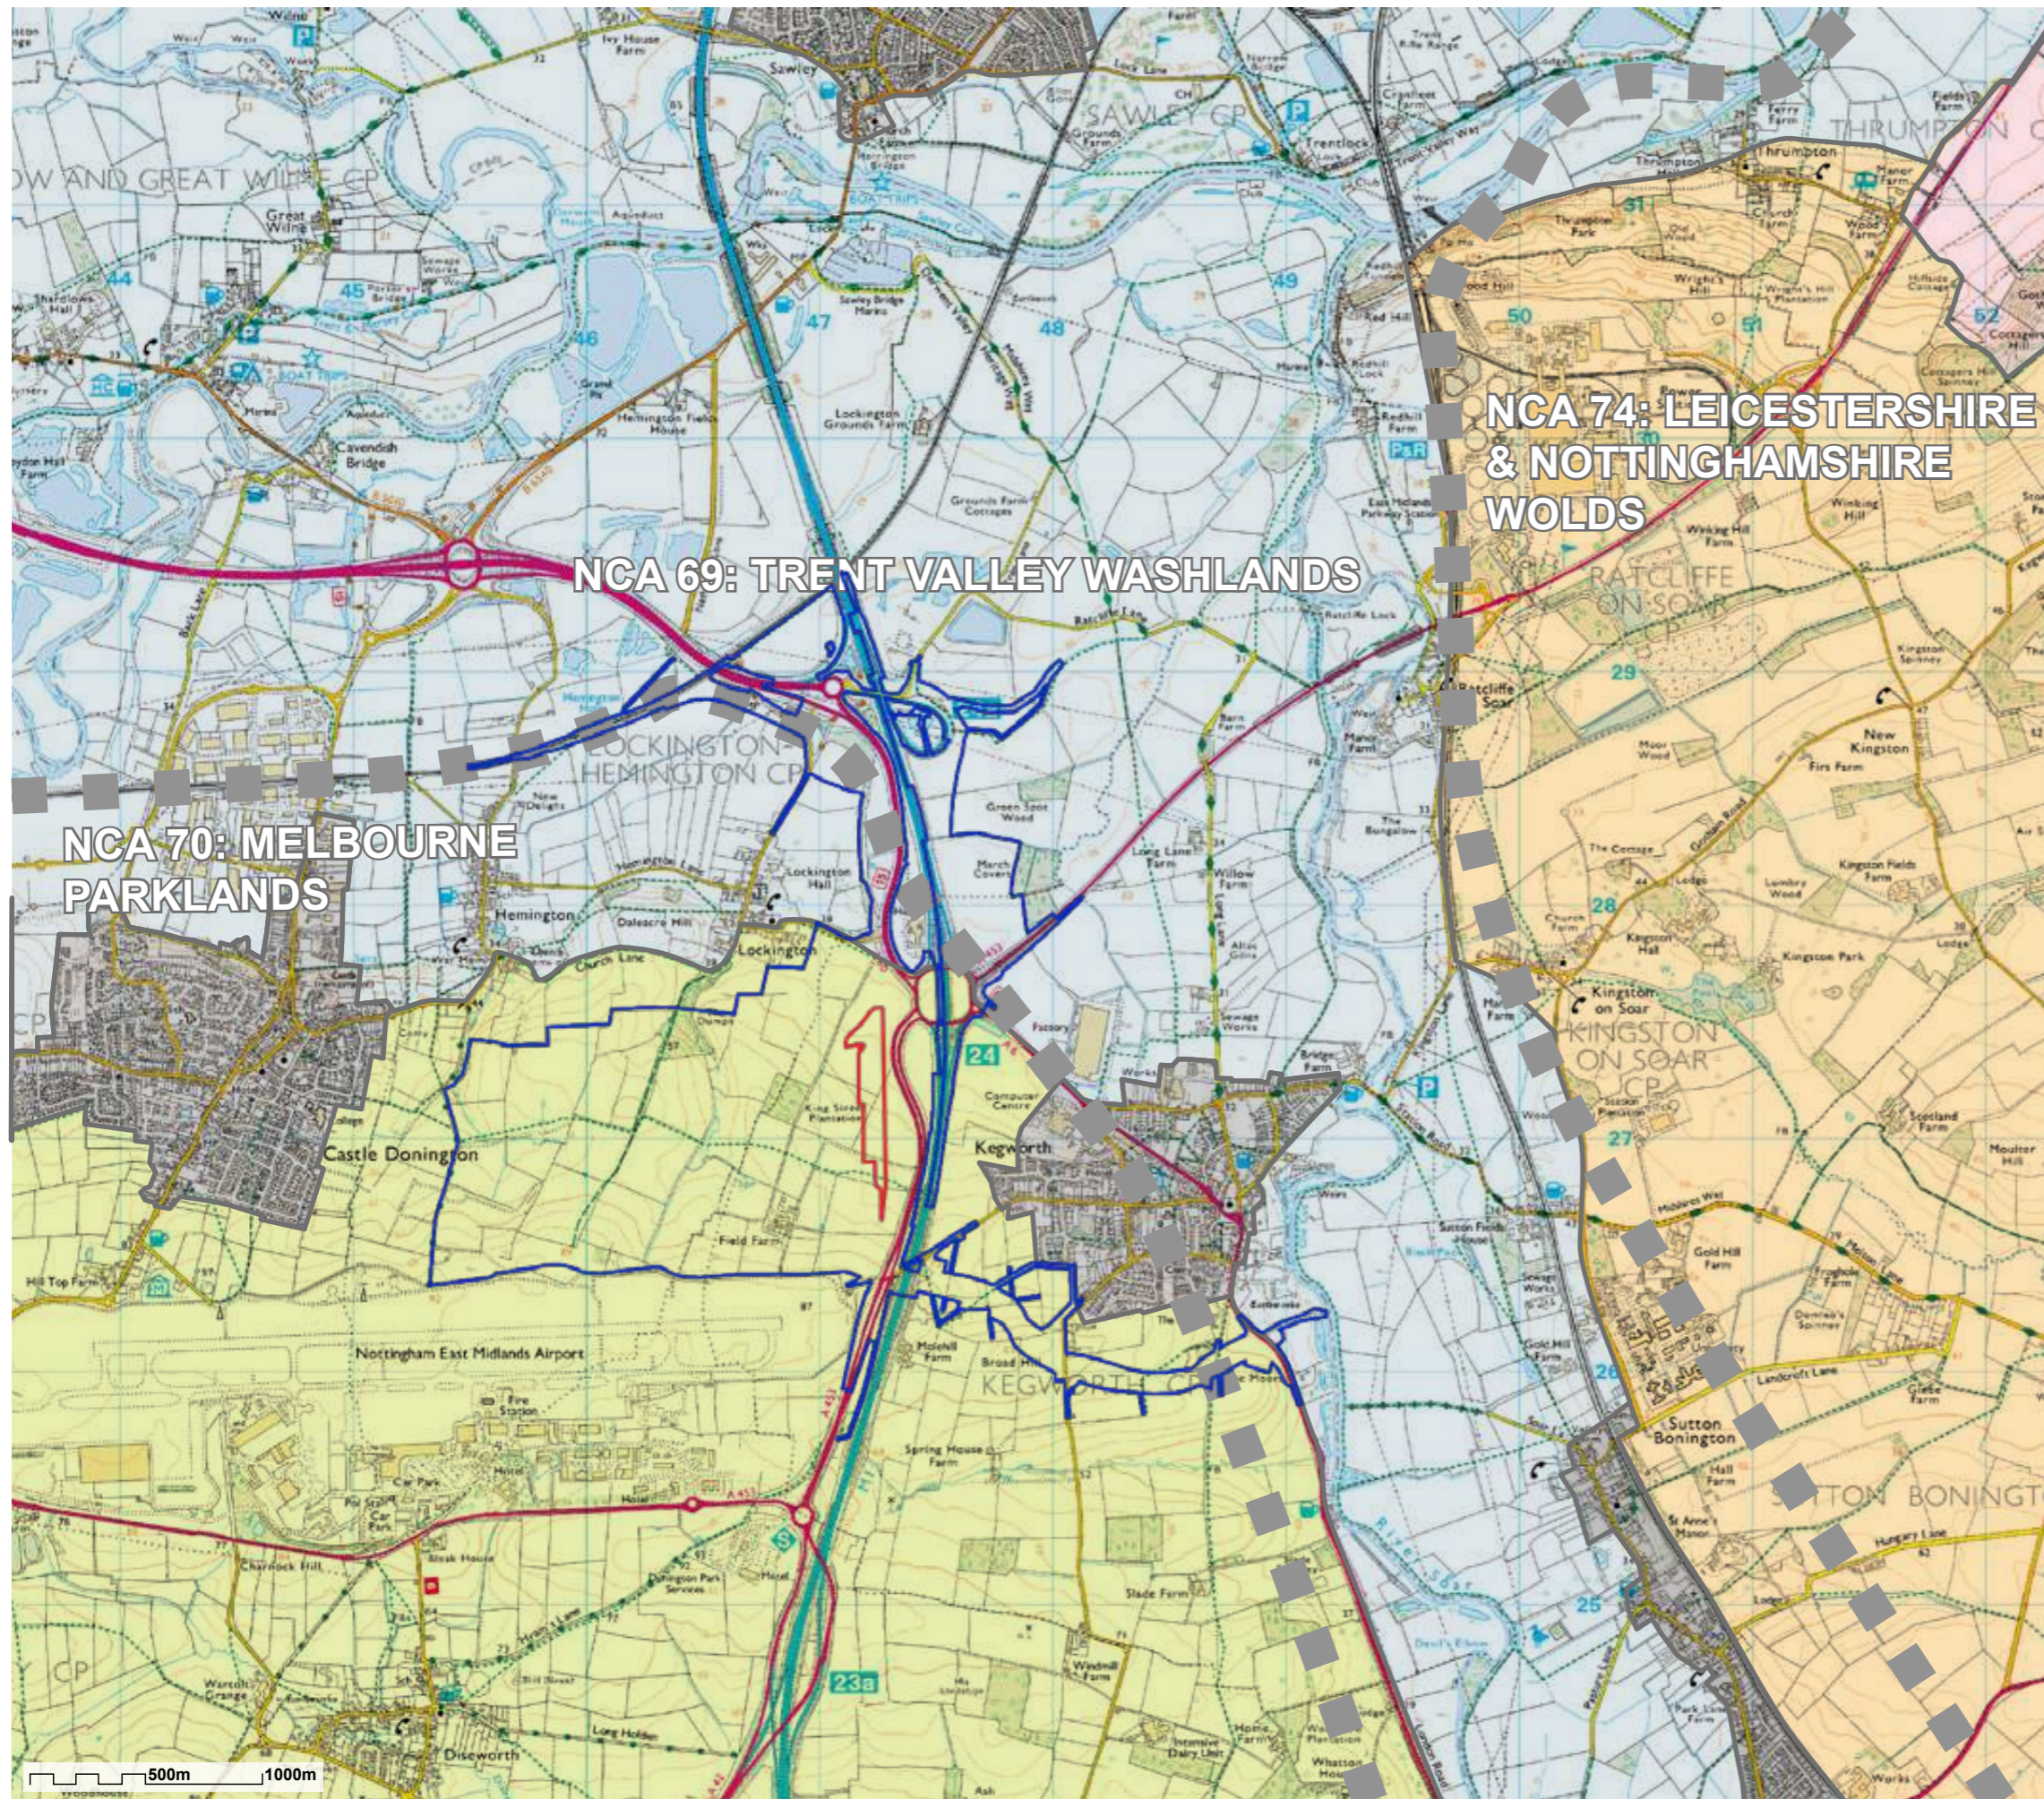

500m 1000m




East Midlands Gateway





LANDSCAPE CHARACTER - NATIONAL & REGIONAL ASSESSMENTS

FIGURE 5.4

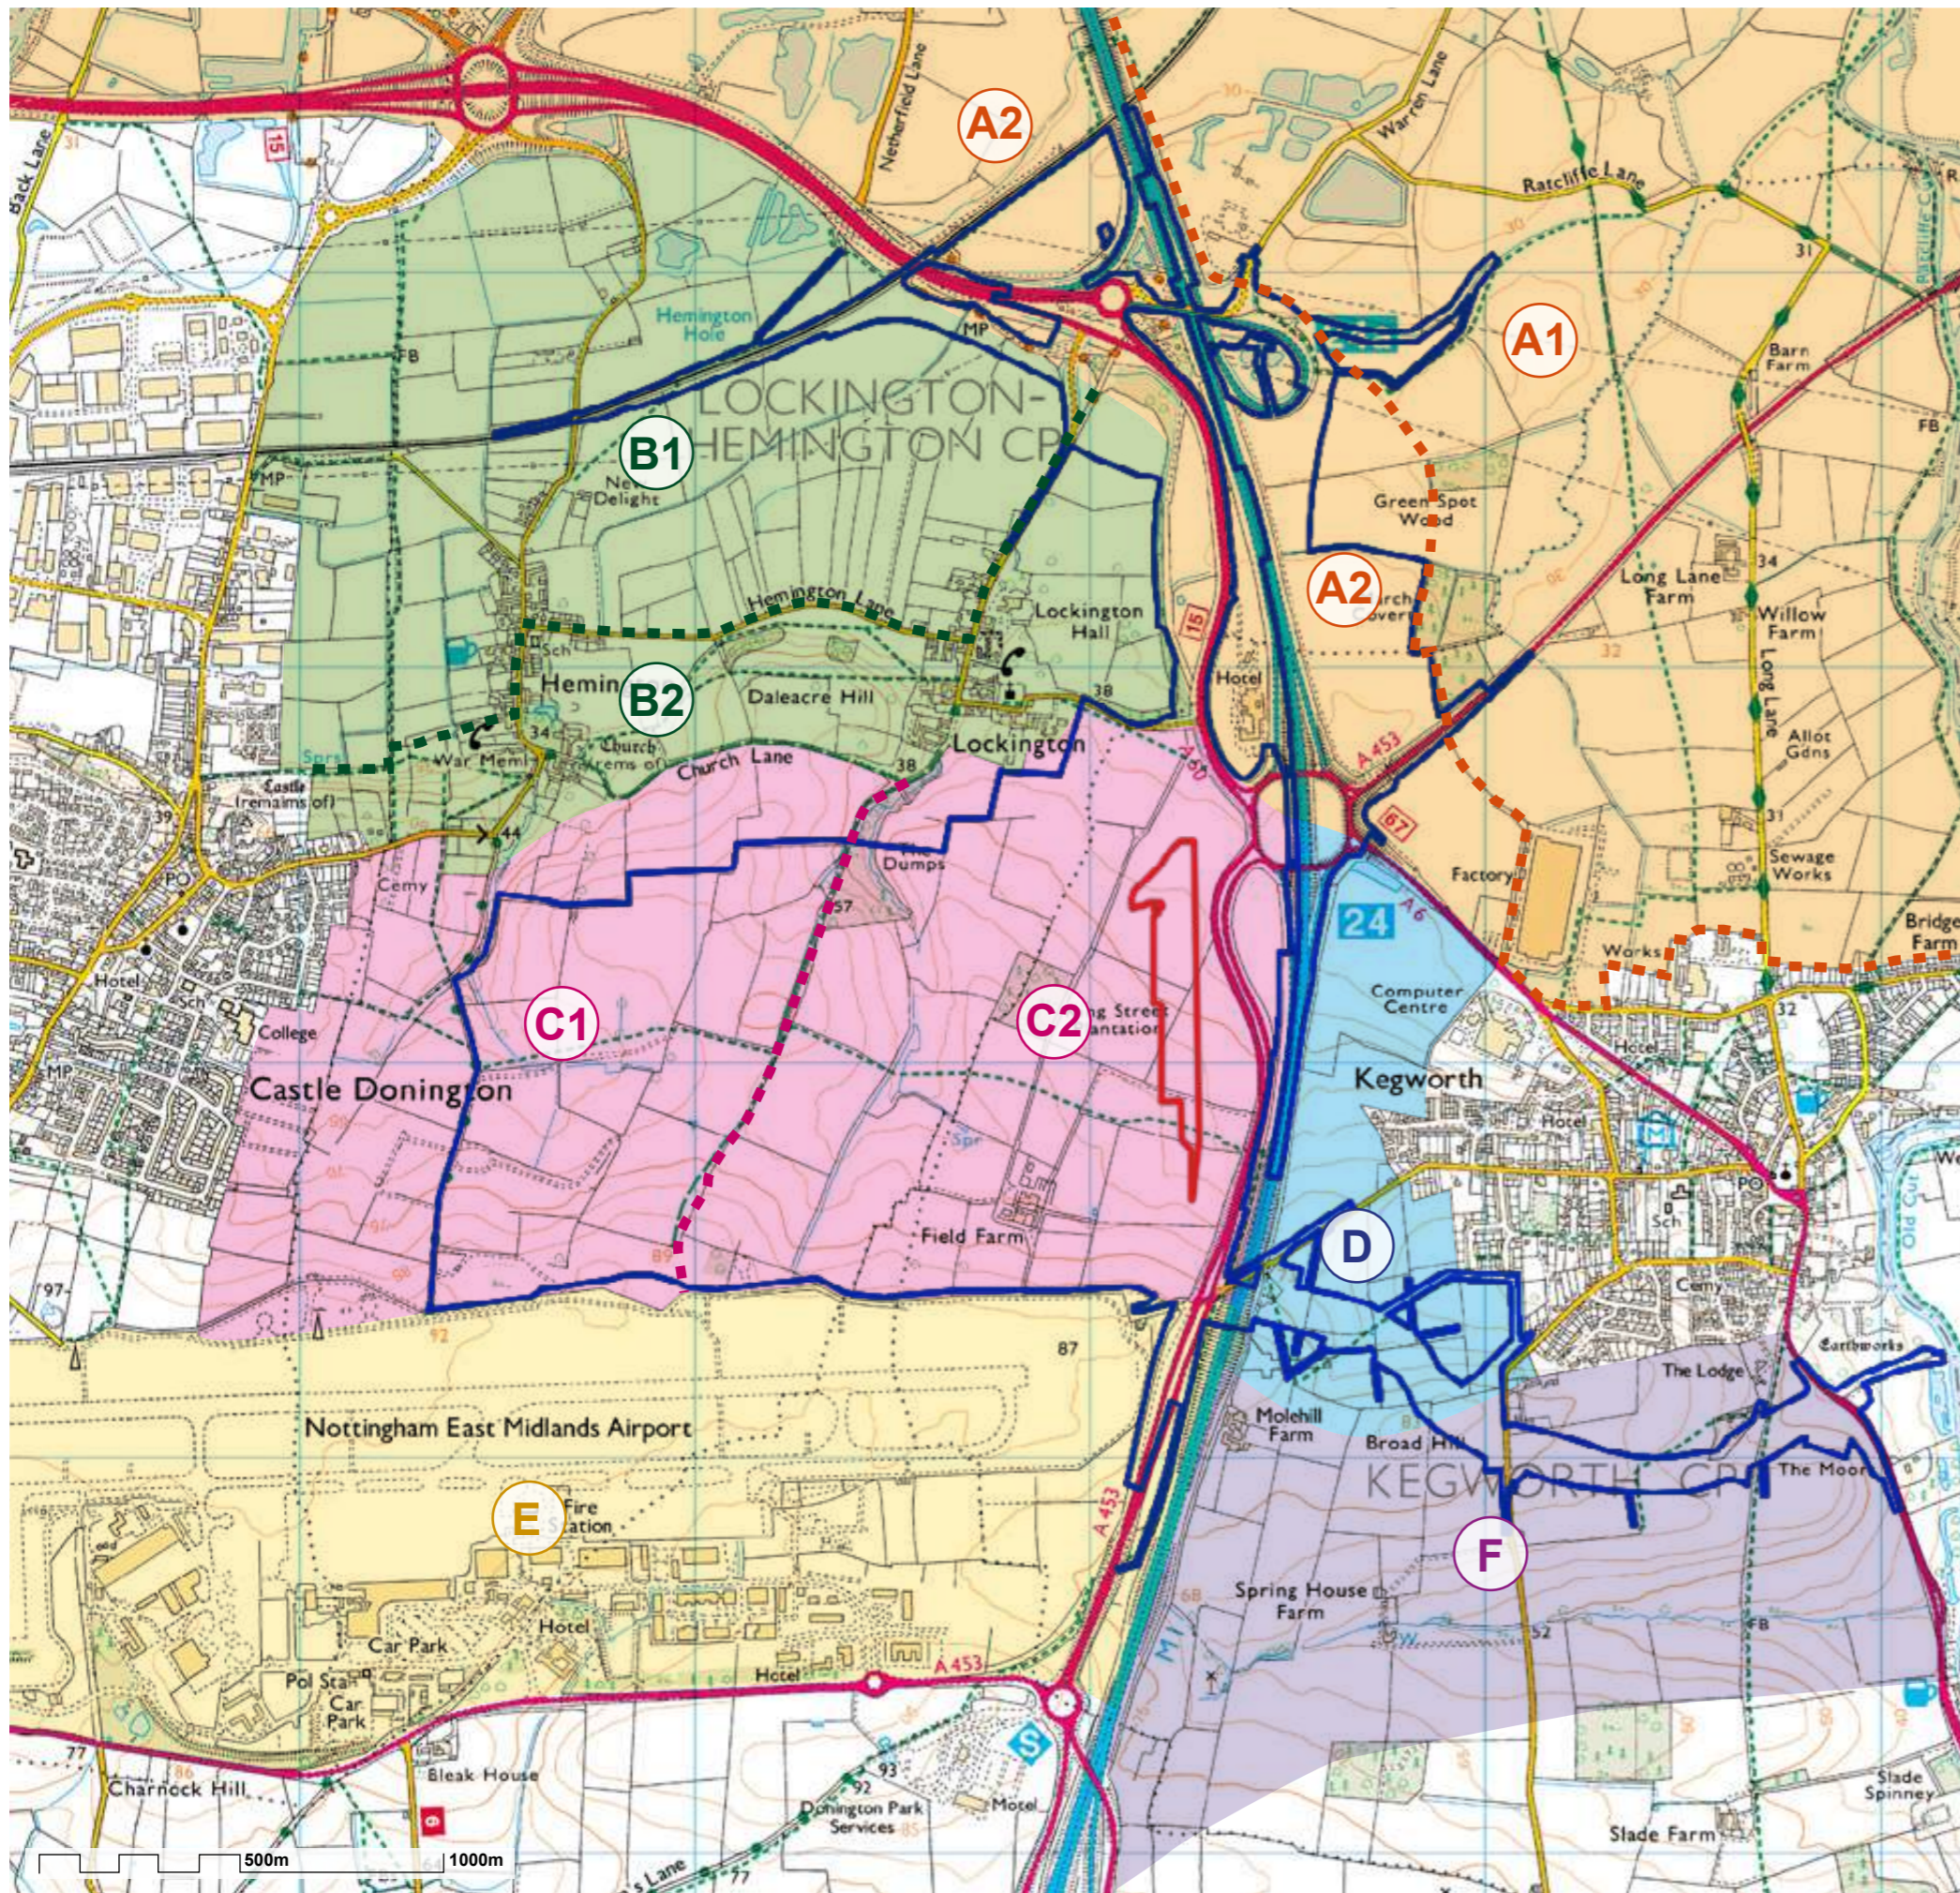Drawing Status:	
CAD Reference:	3252/ InDesign/ 3252 ES Fig 5.4 Landscape Character Rev B.indd
Drawn:	MST/ TRJ
Date:	August 2018
Scale:	NTS @ A3
Project No:	3252
Drawing No:	FIG 5.2
Rev:	



-  Planning Boundary
-  EMG Boundary

Local Landscape Description Areas



-  A
-  B
-  C
-  D
-  E
-  F


 East Midlands Gateway



LOCAL LANDSCAPE DESCRIPTION AREAS
FIGURE 5.5

Drawing Status:	3252/ InDesign/ 3252 ES Fig 5.5 Description Areas Rev B.indd
CAD Reference:	MST/ TRJ
Drawn:	August 2018
Date:	NTS @ A3
Scale:	
Project No:	3252
Drawing No:	FIG 5.5
Rev:	

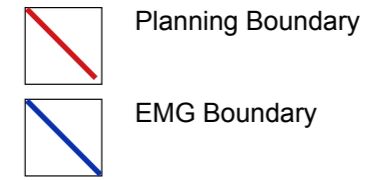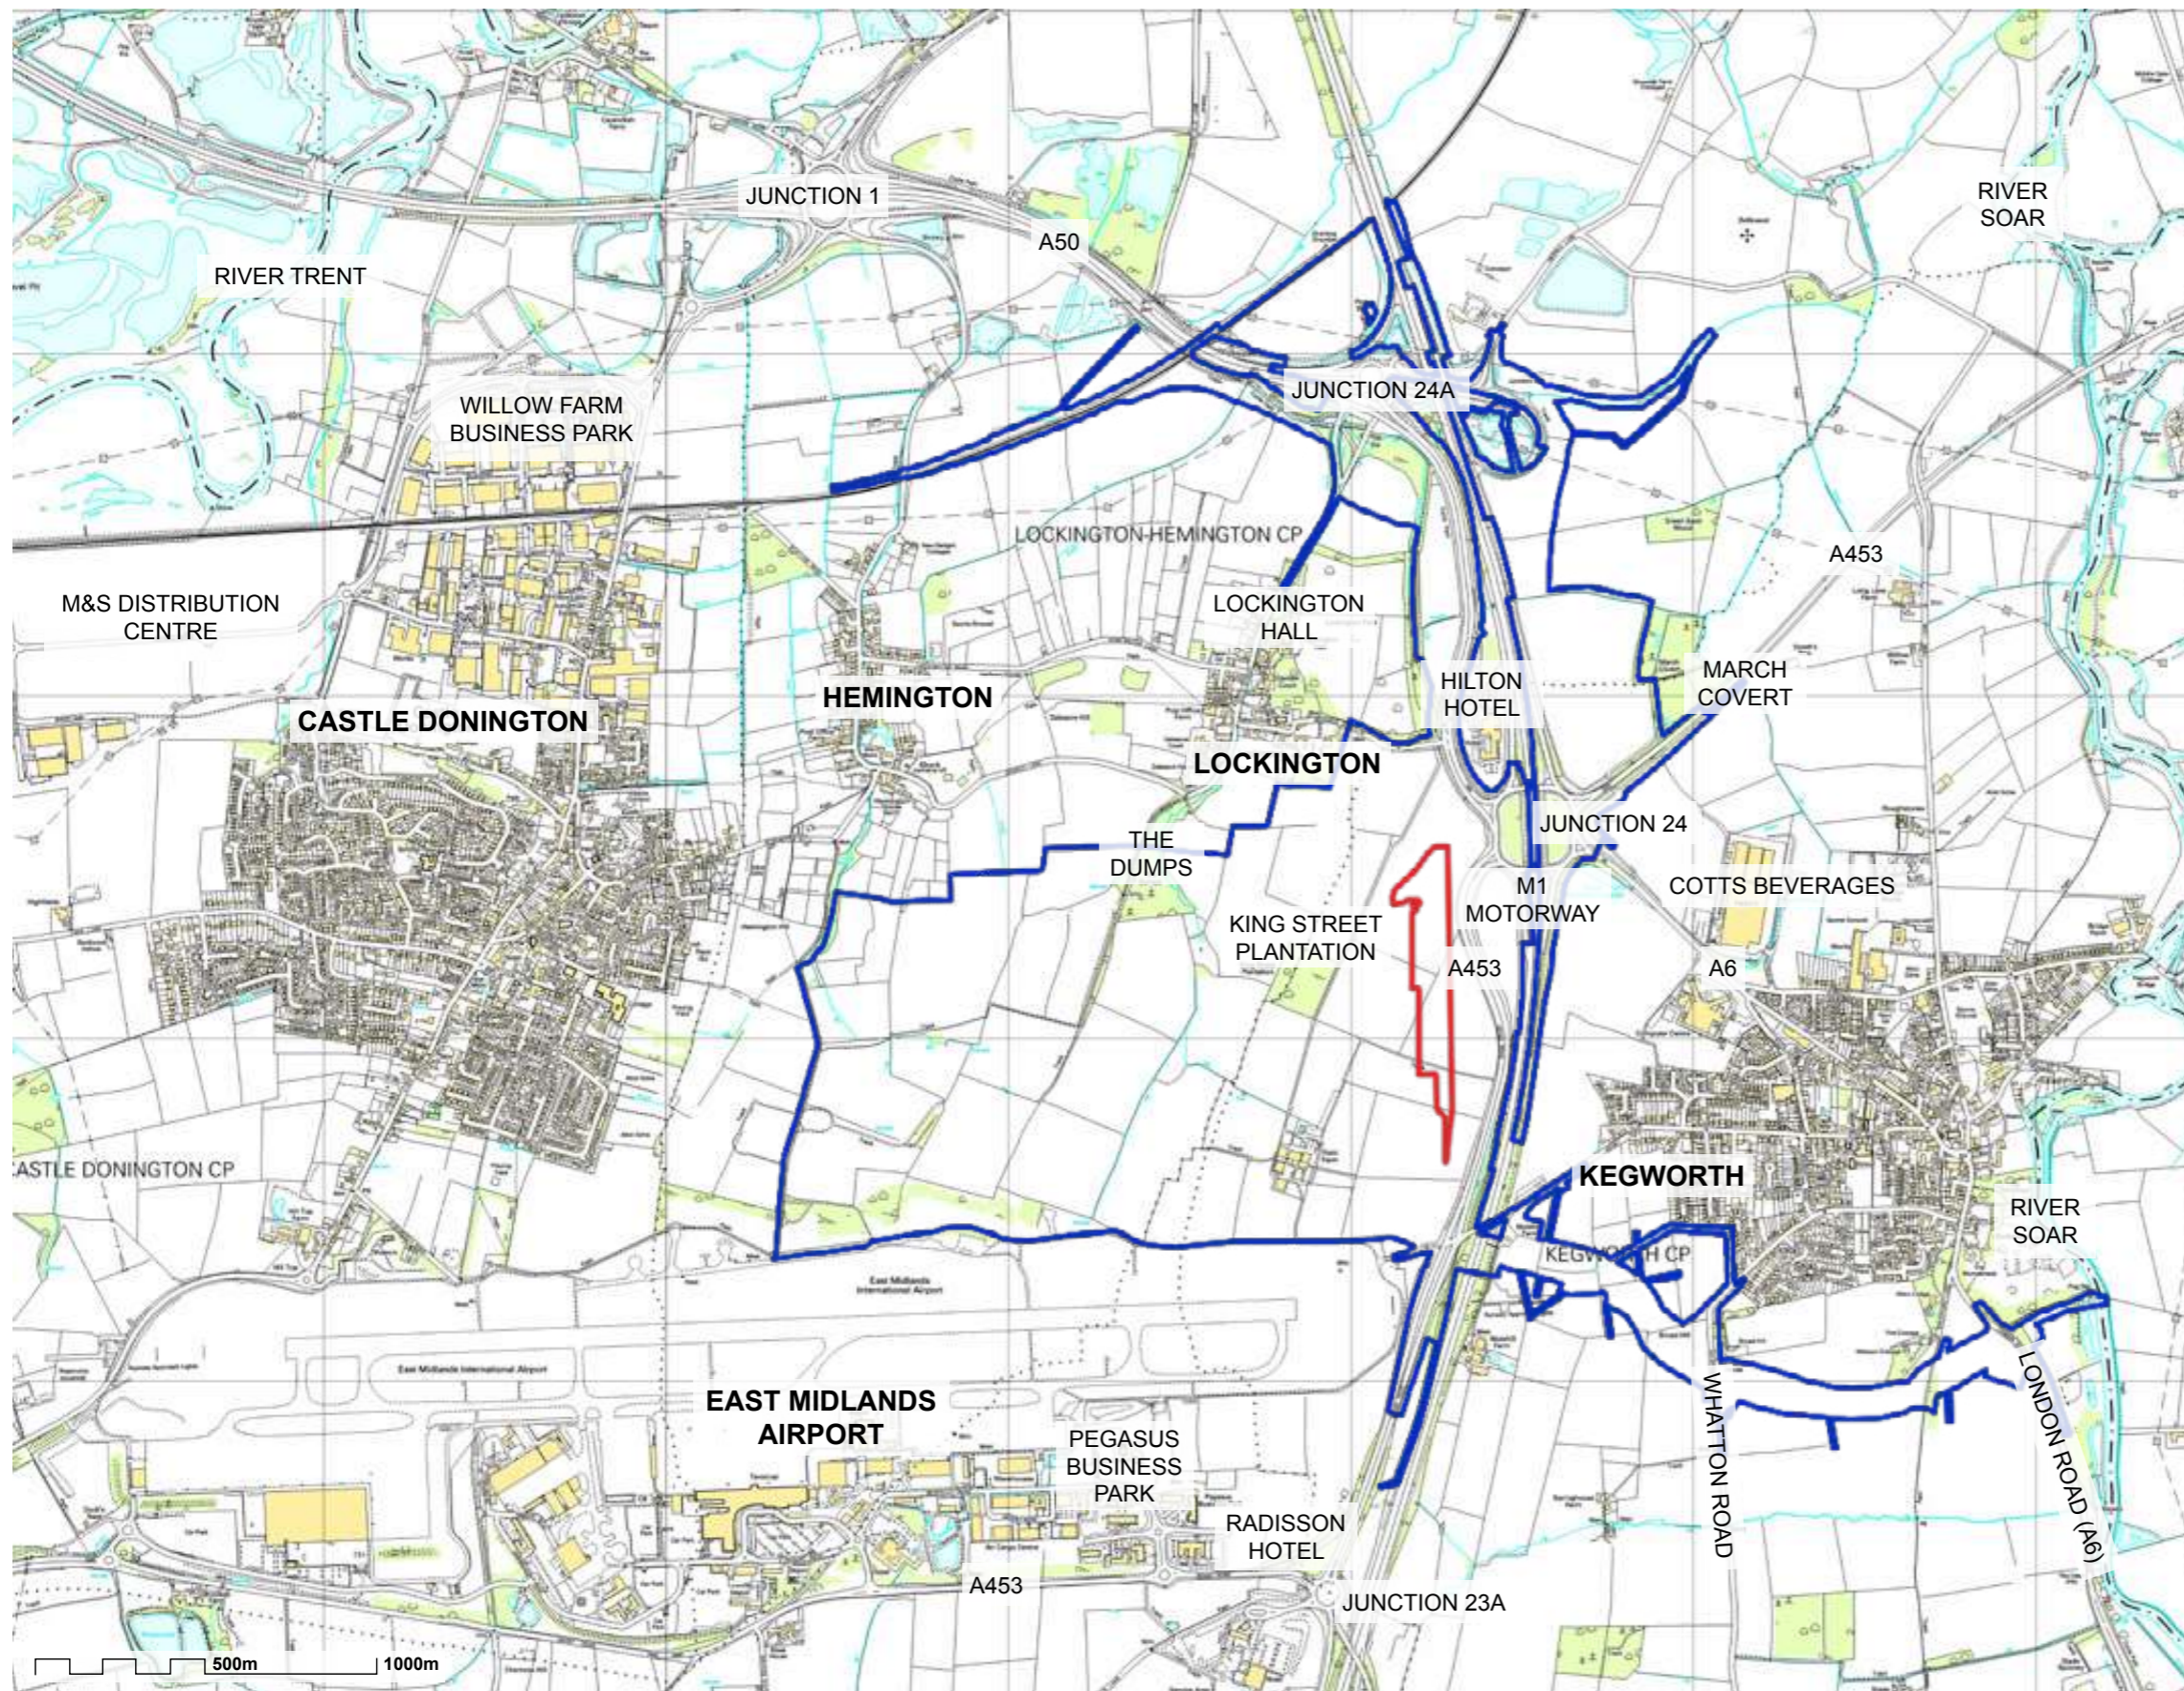

East Midlands Gateway



LOCAL & SITE LANDSCAPE FEATURES
FIGURE 5.6

Drawing Status:	
CAD Reference:	3252/ InDesign/ 3252 ES Fig 5.6 Local & Site Landscape Features
Drawn:	Rev A.mxd MST/ TRJ
Date:	August 2018
Scale:	NTS @ A3
Project No:	3252
Drawing No:	FIG 5.7
Rev:	

PHOTO VIEWPOINTS A & B



PHOTO VIEWPOINT A: View from the development access road to the south, looking across the rail terminal area



PHOTO VIEWPOINT B: View from within the site looking south east across the rail terminal area

East Midlands Gateway




VISUAL APPRAISAL
PHOTO VIEWPOINTS A & B

Drawing Status: 3252/ InDesign/ 3252 Visual Appraisal PVPs A & B.indd
 CAD Reference: MST/ TRJ
 Drawn: May 2018
 Date: NTS @ A3
 Scale:


Project No	Drawing No	Rev
3252		

DRAWING


**Drawing No. 3252 – L - 51: Landscape Cross Section B
(Original (Consented) and Amended (Increased height of
stored containers) - Updated from EMG ES Figure 5.15)**

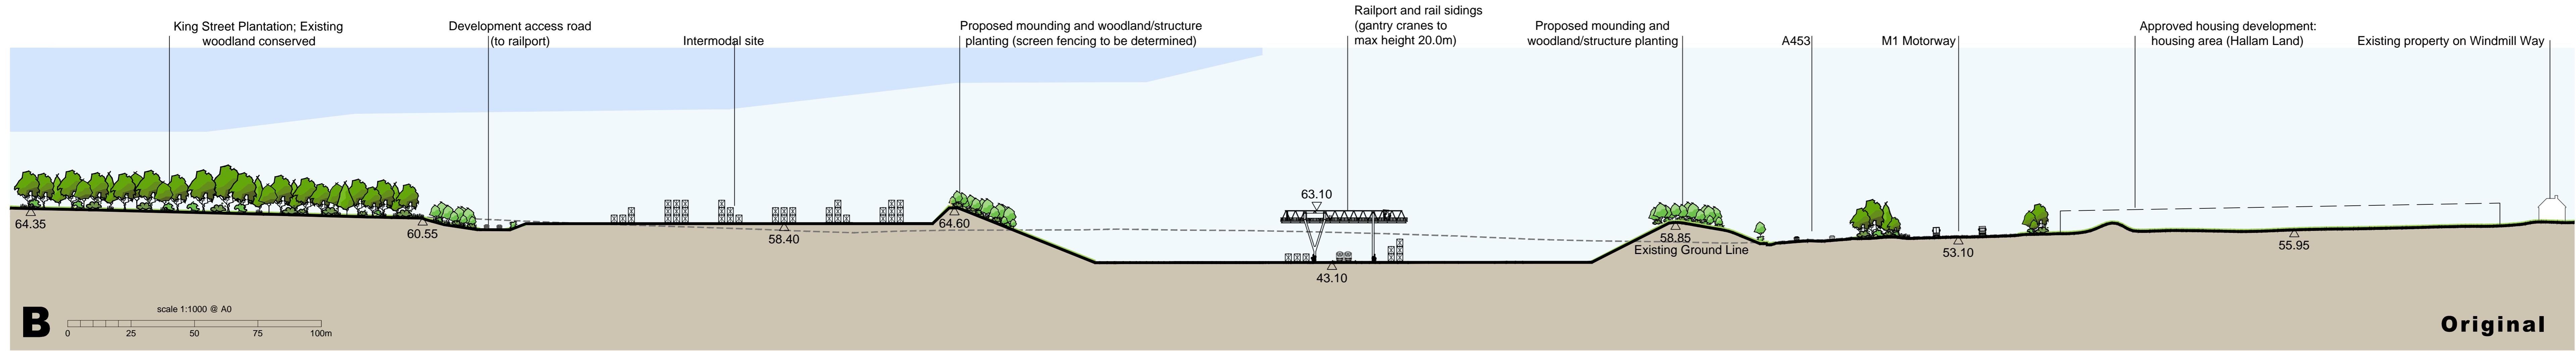


Original

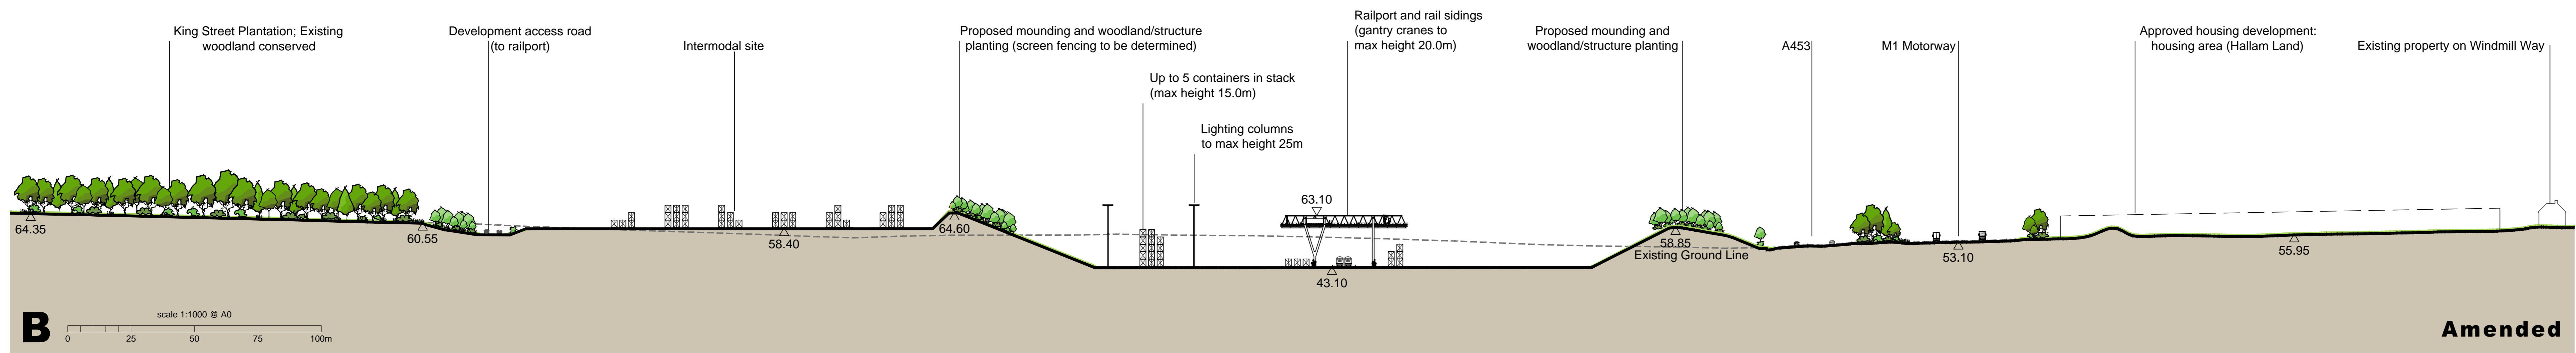

Amended

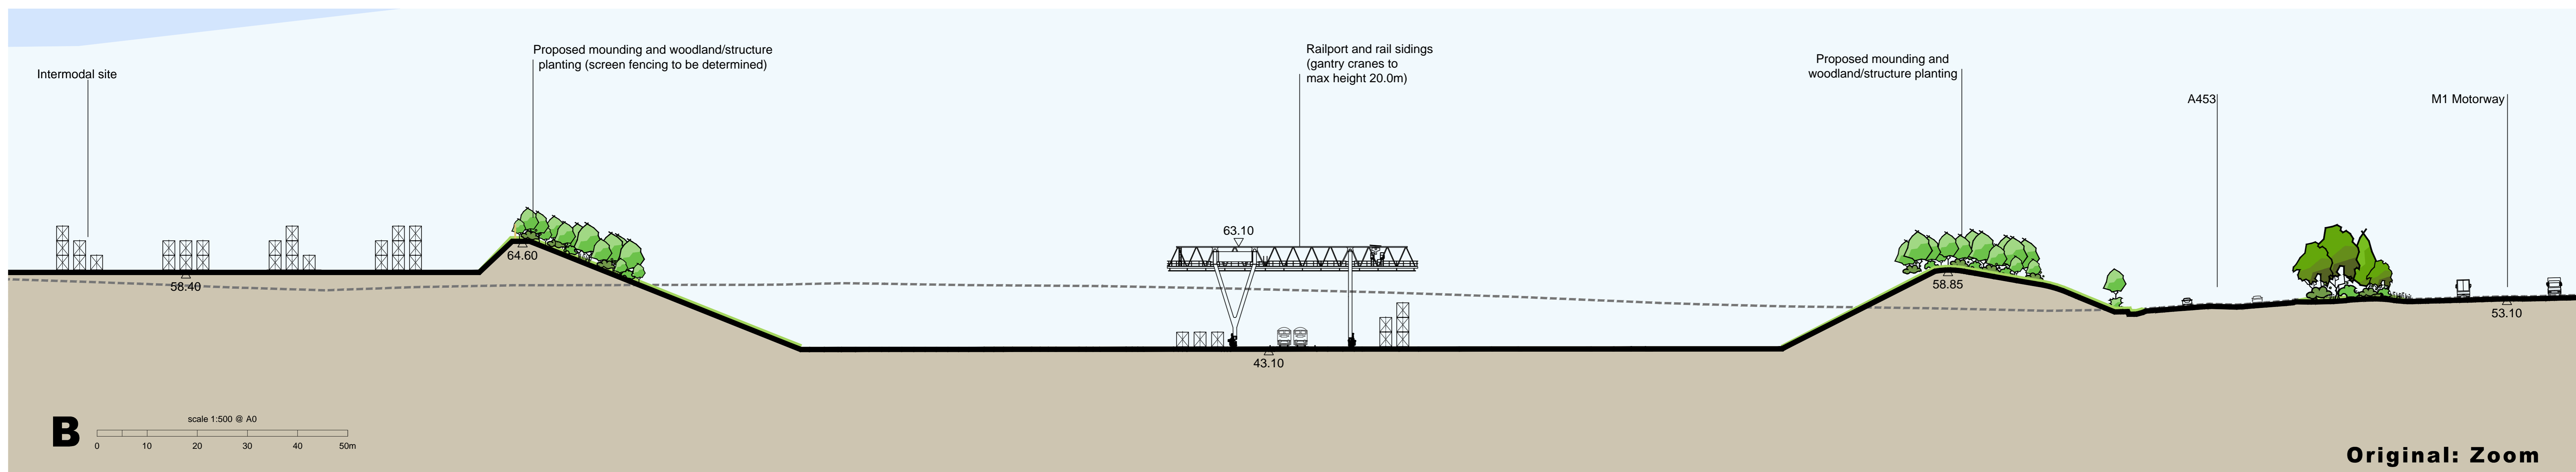

Original: Zoom

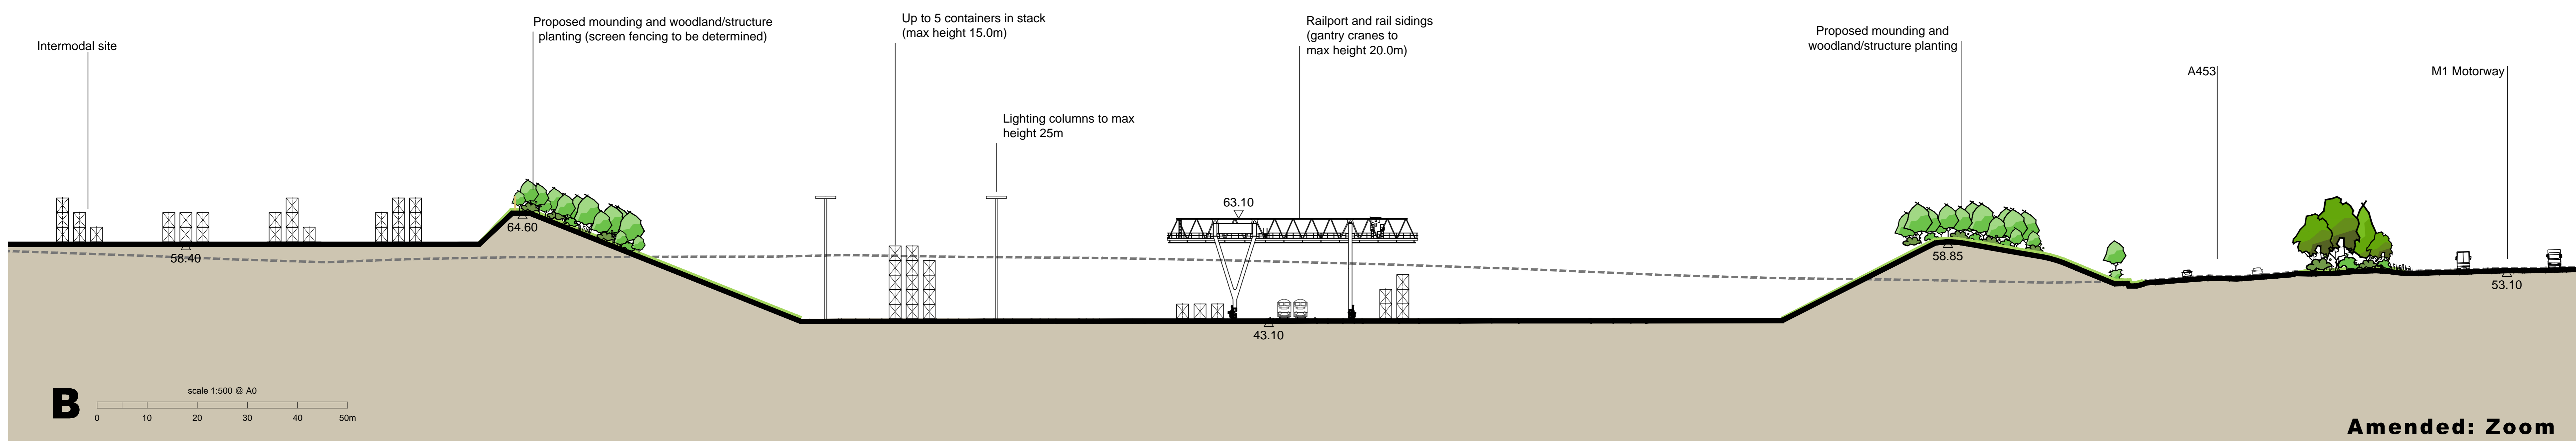

Amended: Zoom

NOTE: All levels are approximate and based upon topographic survey or Ordnance Survey (OS) data.

Figure 1: Landscape Cross Section B. This drawing, the works and concepts depicted are copyright of the consultant and may not be reproduced or made use of, either directly or indirectly without express written consent. All heights, levels, sizes and dimensions to be checked on site before any work is put in hand.

Rev	Date	Description	HT	TRJ
A	10.08.2018	Lighting Columns 25m	HT	TRJ
	24.05.2018	Final Issue	HT	TRJ

East Midlands Gateway



LANDSCAPE CROSS SECTION B
Figure 1

Drawing Status:	FINAL
CAD Reference:	3252-L-51
Drawn:	JEF/TRJ
Date:	10th August 2018
Scale @A0:	As Shown @A0
Project No:	3252
Drawing No:	L-51
Rev:	A