

Hampshire Water Transfer and Water Recycling Project Tree Preservation Orders Plan

VOLUME NUMBER: 2

PLANNING INSPECTORATE SCHEME NUMBER: WA010002

APPLICATION DOCUMENT REFERENCE: 2.9

APFP REGULATION: 5(2)(o)

May 2026

Version 0




from
**Southern
Water** 

The Southern Water logo consists of three stylized, wavy blue lines of varying lengths, positioned to the right of the text 'Southern Water'.

Hampshire Water Transfer and Water Recycling Project
Tree Preservation Orders Plan

Drawing Number	Revision	Drawing Title	Scale	Sheet Size
710166-PSF-SWS-ENG-SRO-DR-1270	01	Key Plan	1:70,000	A3
710166-PSF-SWS-ENG-SRO-DR-1270	01	Sheet 1 of 3	1:2,500	A3
710166-PSF-SWS-ENG-SRO-DR-1270	01	Sheet 2 of 3	1:2,500	A3
710166-PSF-SWS-ENG-SRO-DR-1270	01	Sheet 3 of 3	1:2,500	A3

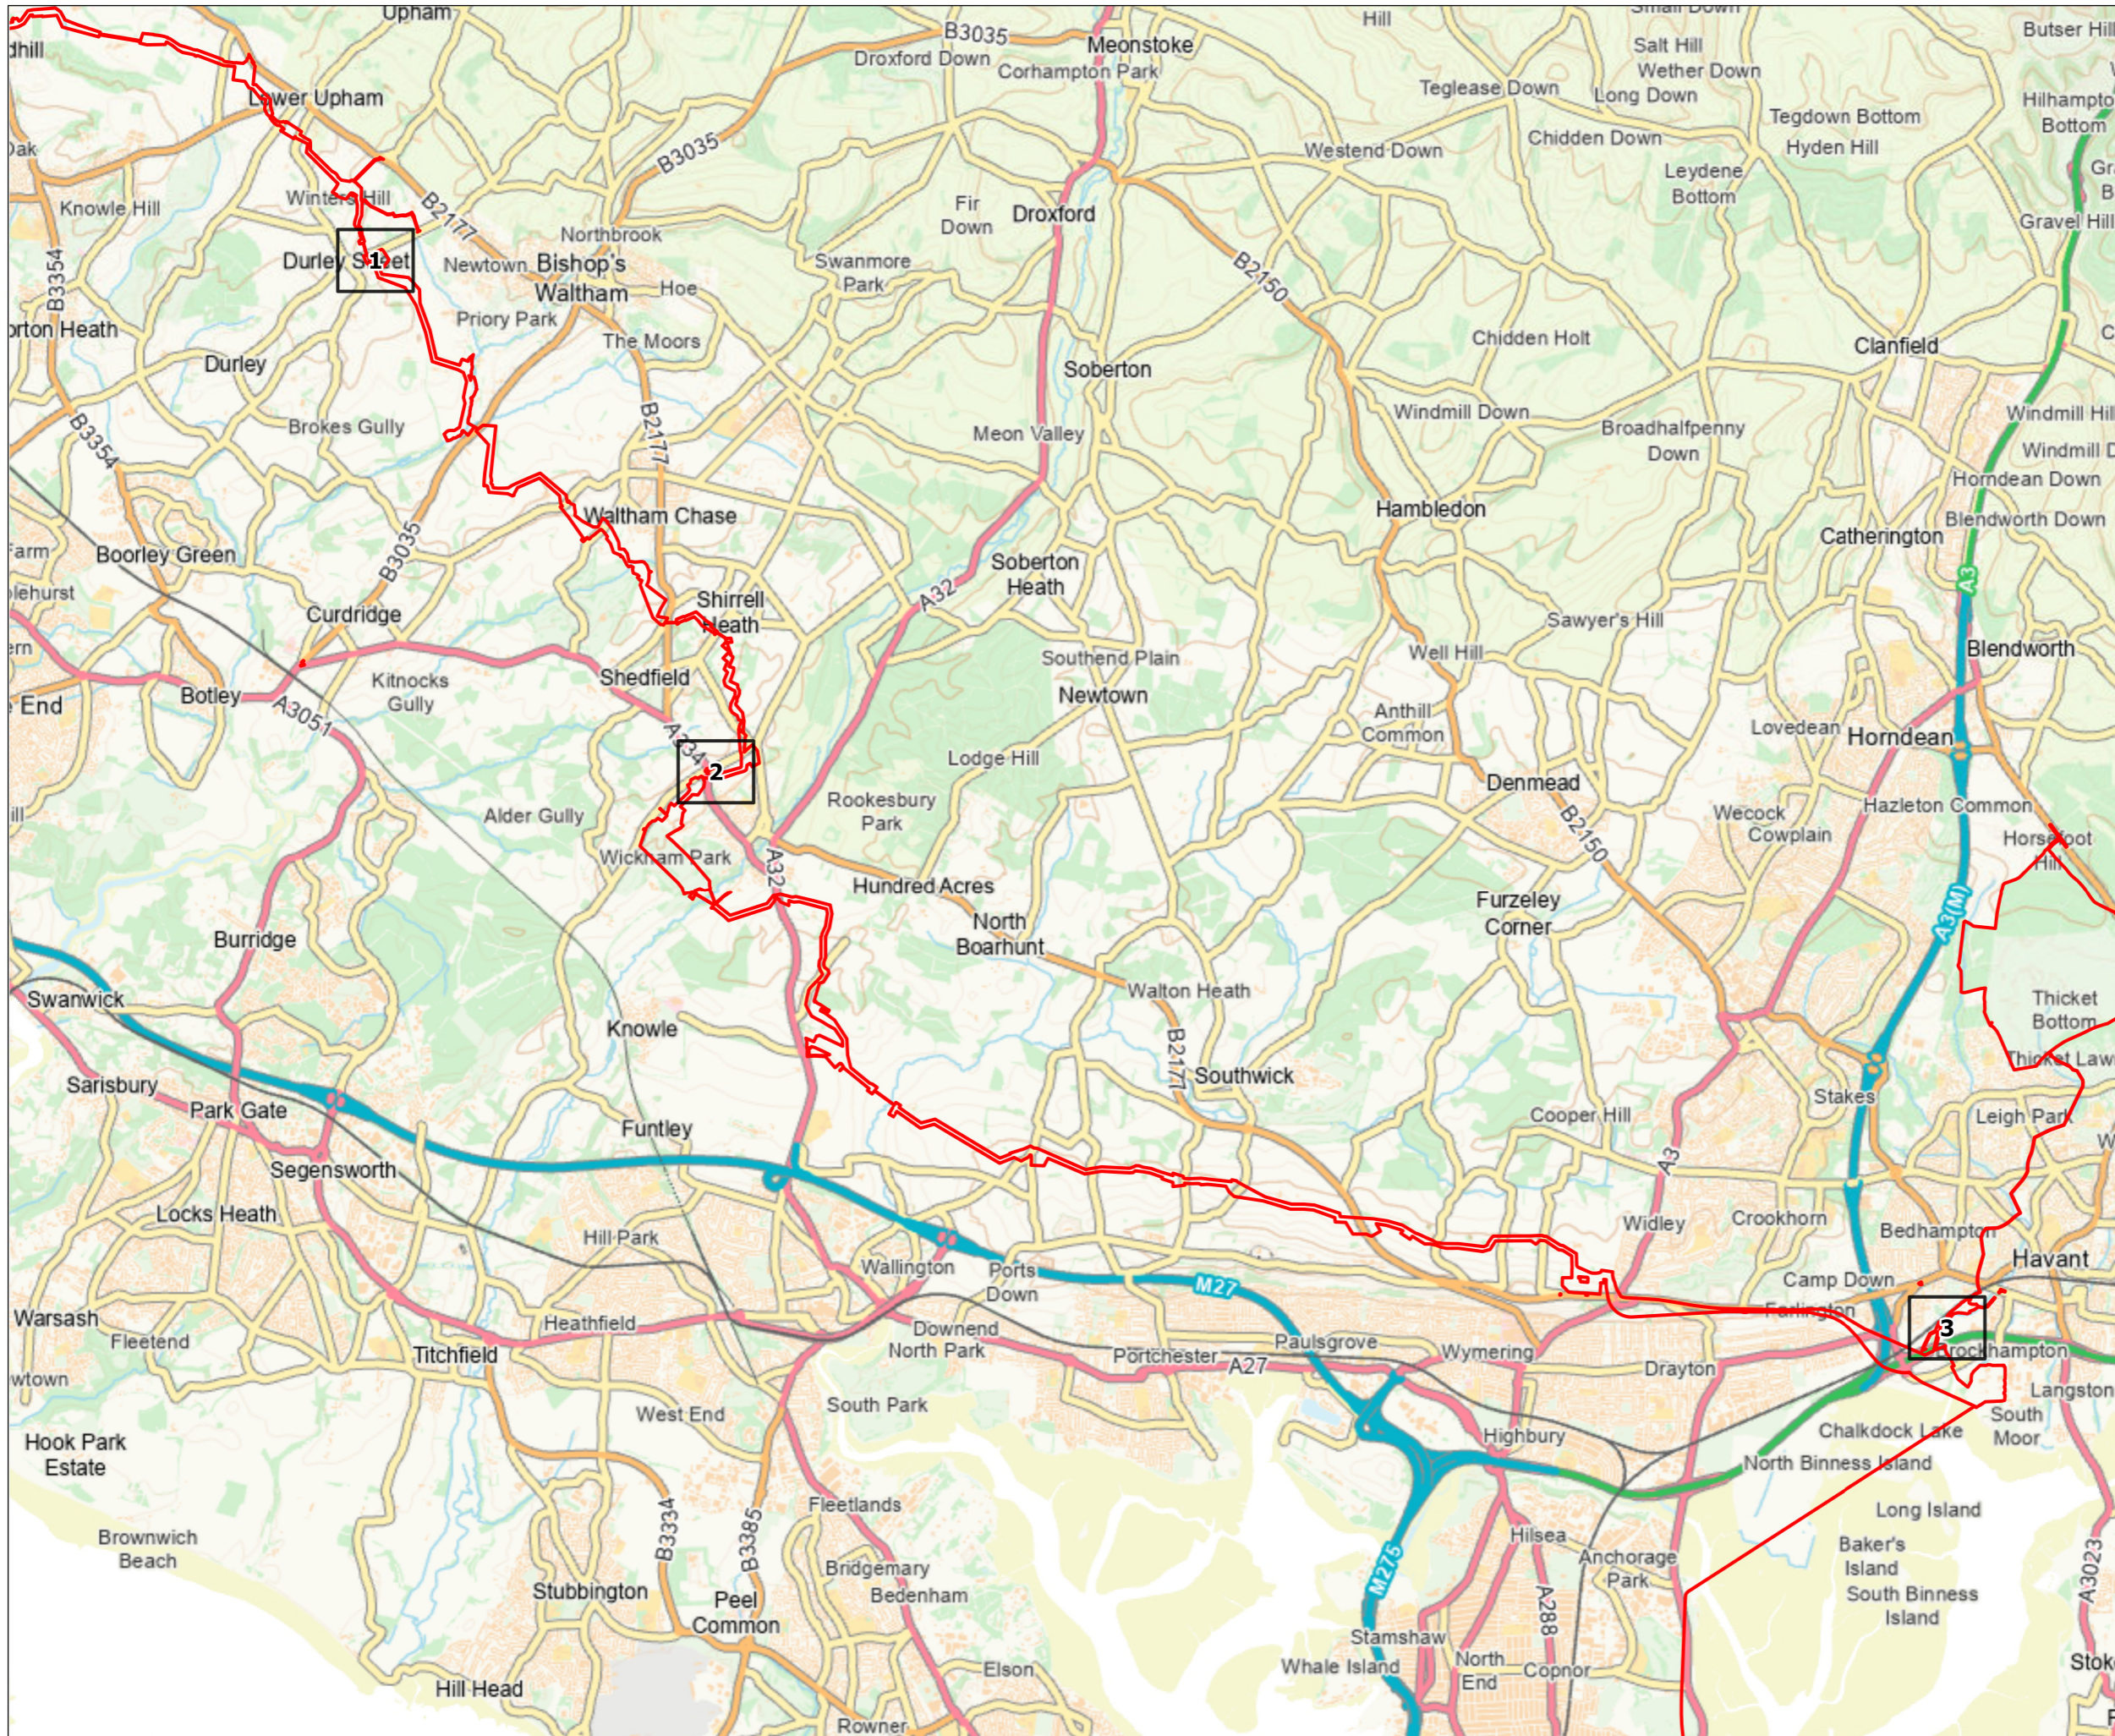


Order Limits
 Map Sheet Extent



Coordinate system: British National Grid; Datum: OSGB 1936
 Data sources: Scheme Data: Southern Water (2026).
 Constraint Data: Winchester City Council, 2022. Havant Borough Council, 2025.
 Basemap: Contains OS data © Crown Copyright and database right 2026. Contains data from OS Zoomstack



Hampshire Water Transfer and Water Recycling Project
Tree Preservation Orders
Key Plan
APFP Regulation 5(2)(o)

Drawn JS	GIS Checked BW	Checked NC	Approved KW
Scale at A3 1:70,000	Status INF	Revision 01	Security STD

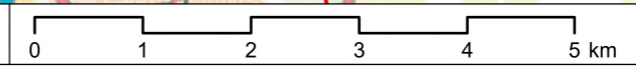

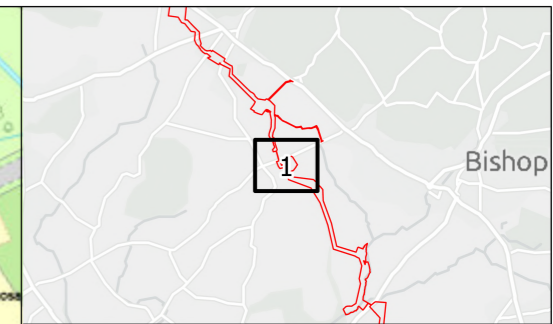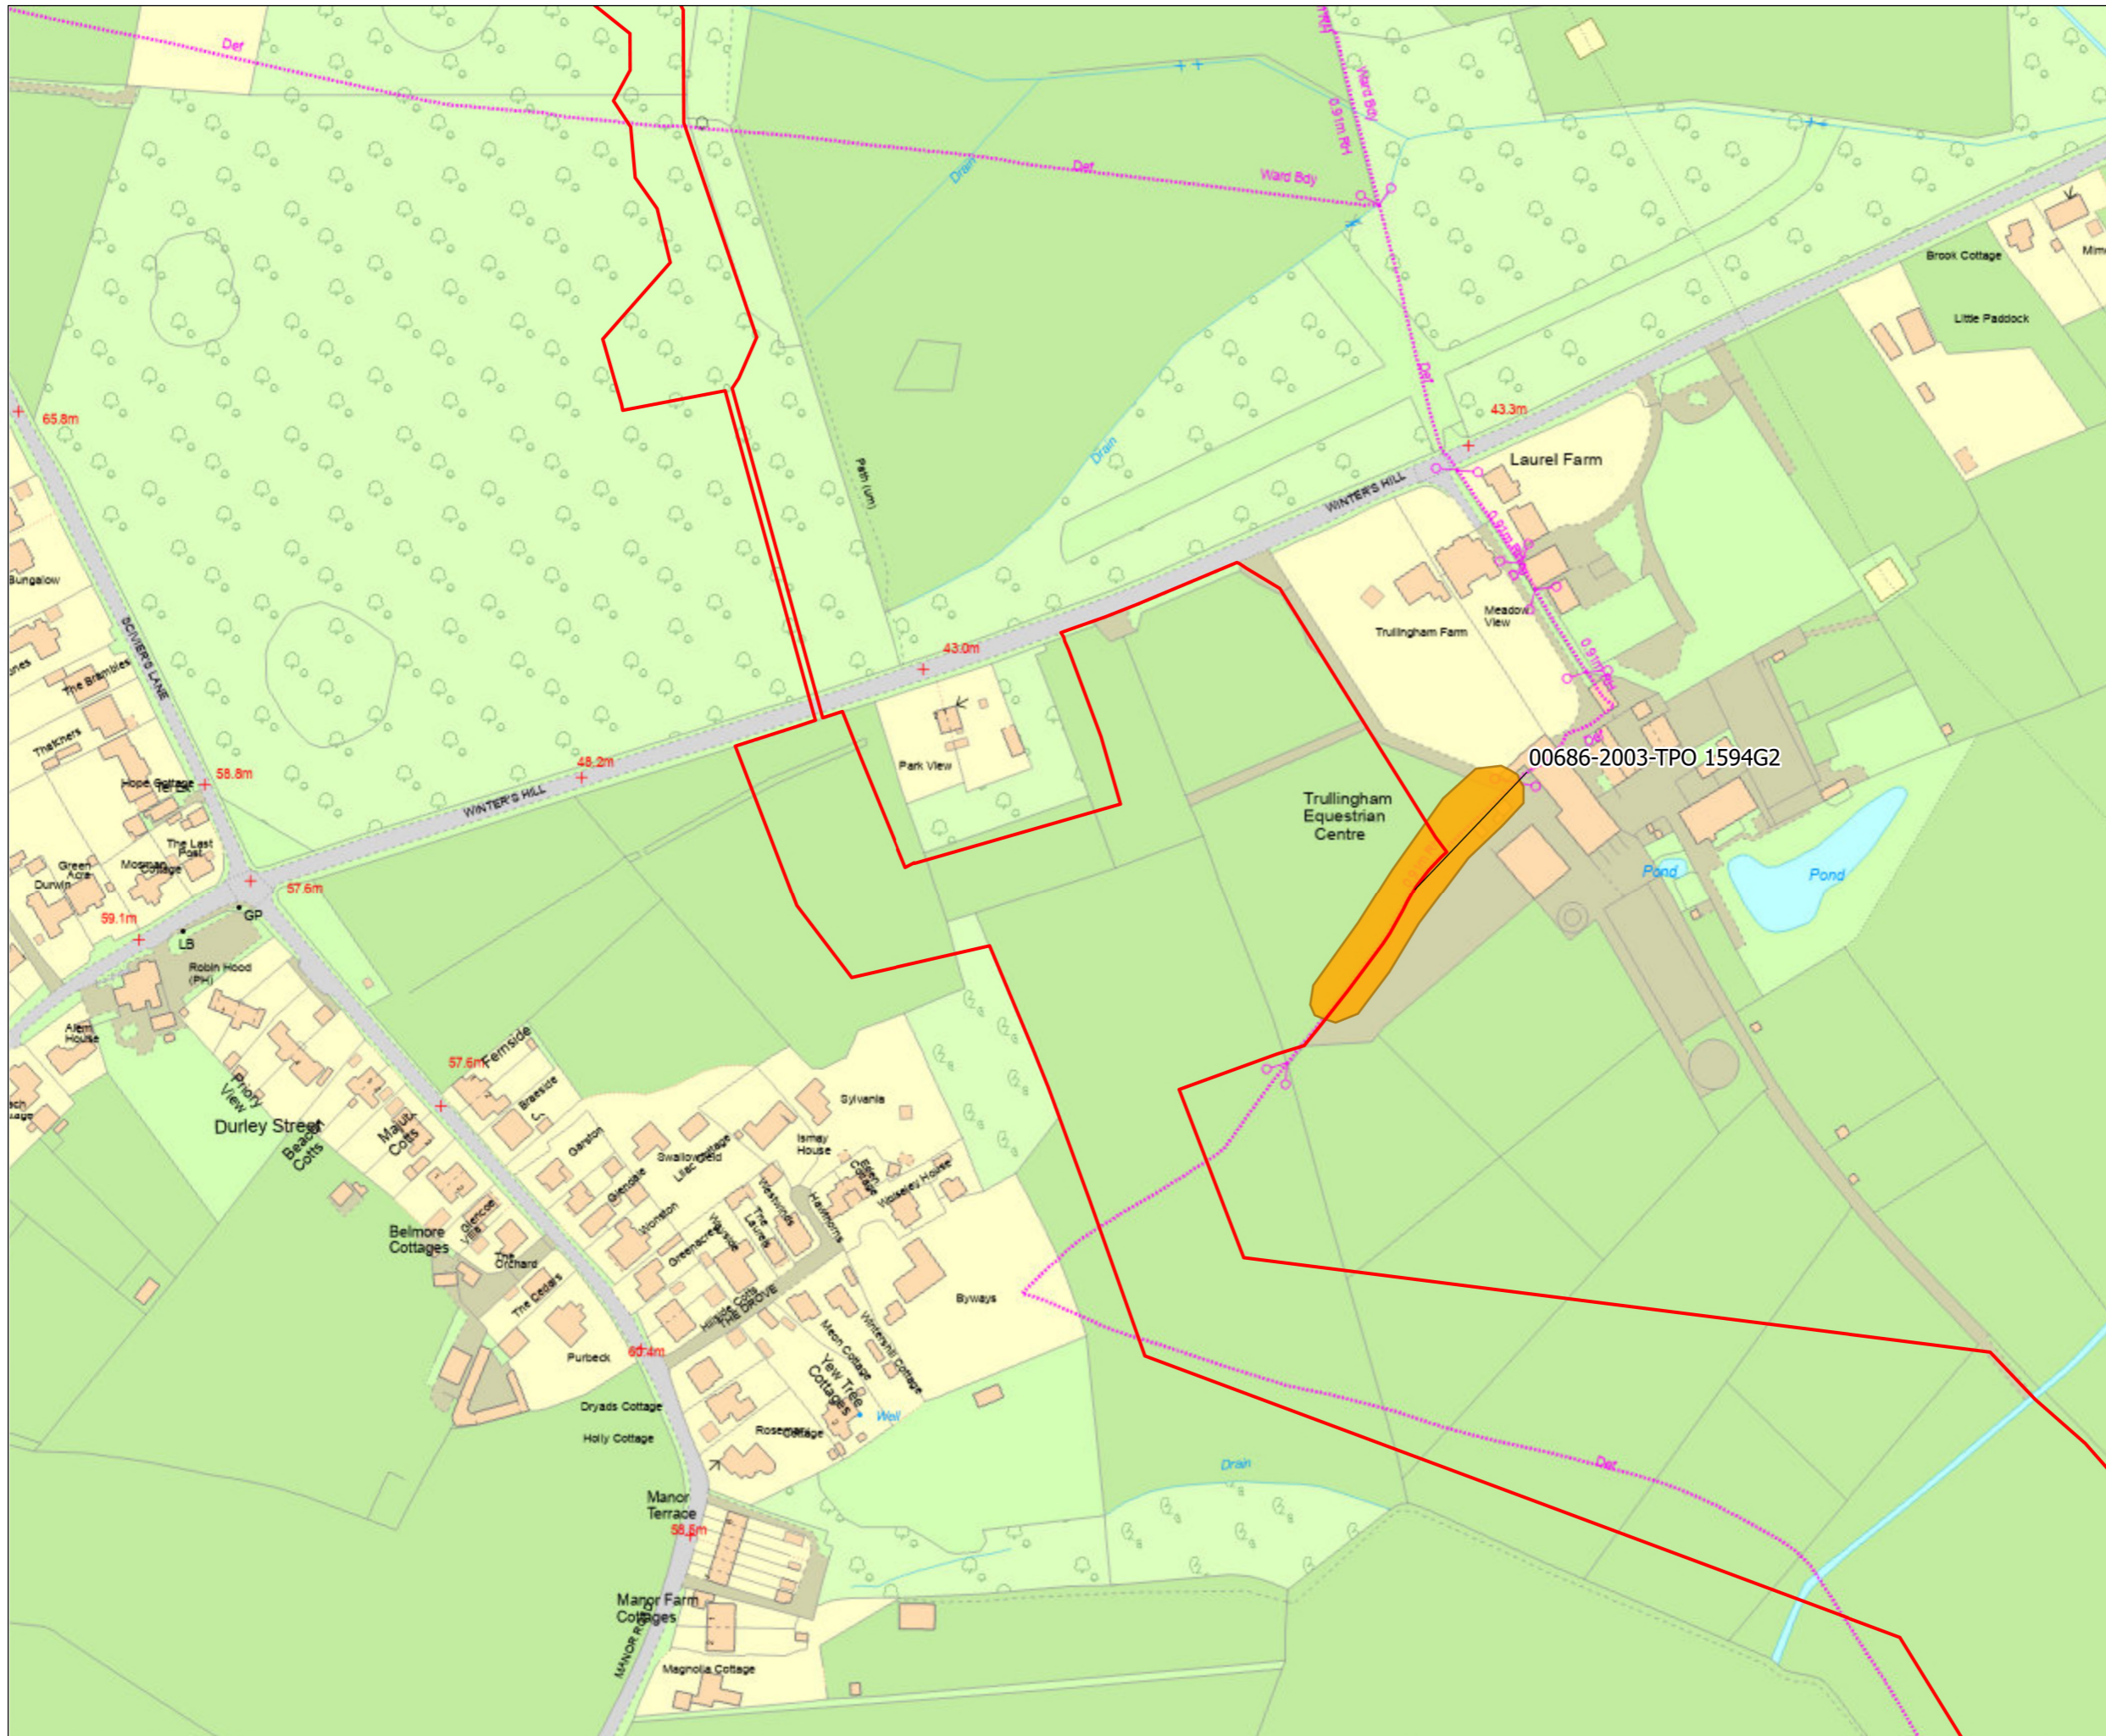


- Order Limits
- Winchester City Council - TPOs



Coordinate system: British National Grid; Datum: OSGB 1936
 Data sources: Scheme Data: Southern Water (2026).
 Constraint Data: Winchester City Council, 2022. Havant Borough Council, 2025.
 Basemap: Contains OS data © Crown Copyright and database right 2026. Contains data from OS Zoomstack, Mott MacDonald



Hampshire Water Transfer and Water Recycling Project
Tree Preservation Orders
Sheet 1 of 3
APFP Regulation 5(2)(o)

Drawn JS	GIS Checked BW	Checked NC	Approved KW
Scale at A3 1:2,500	Status INF	Revision 01	Security STD

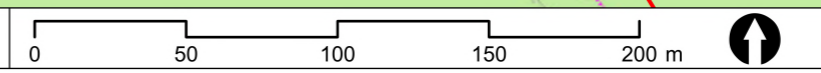

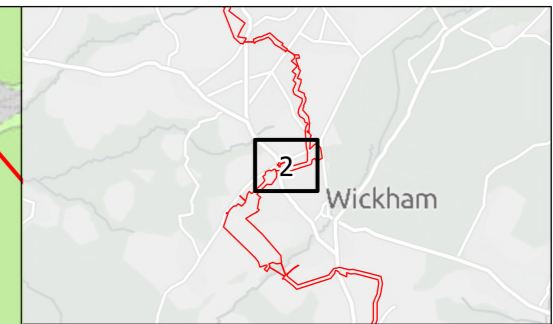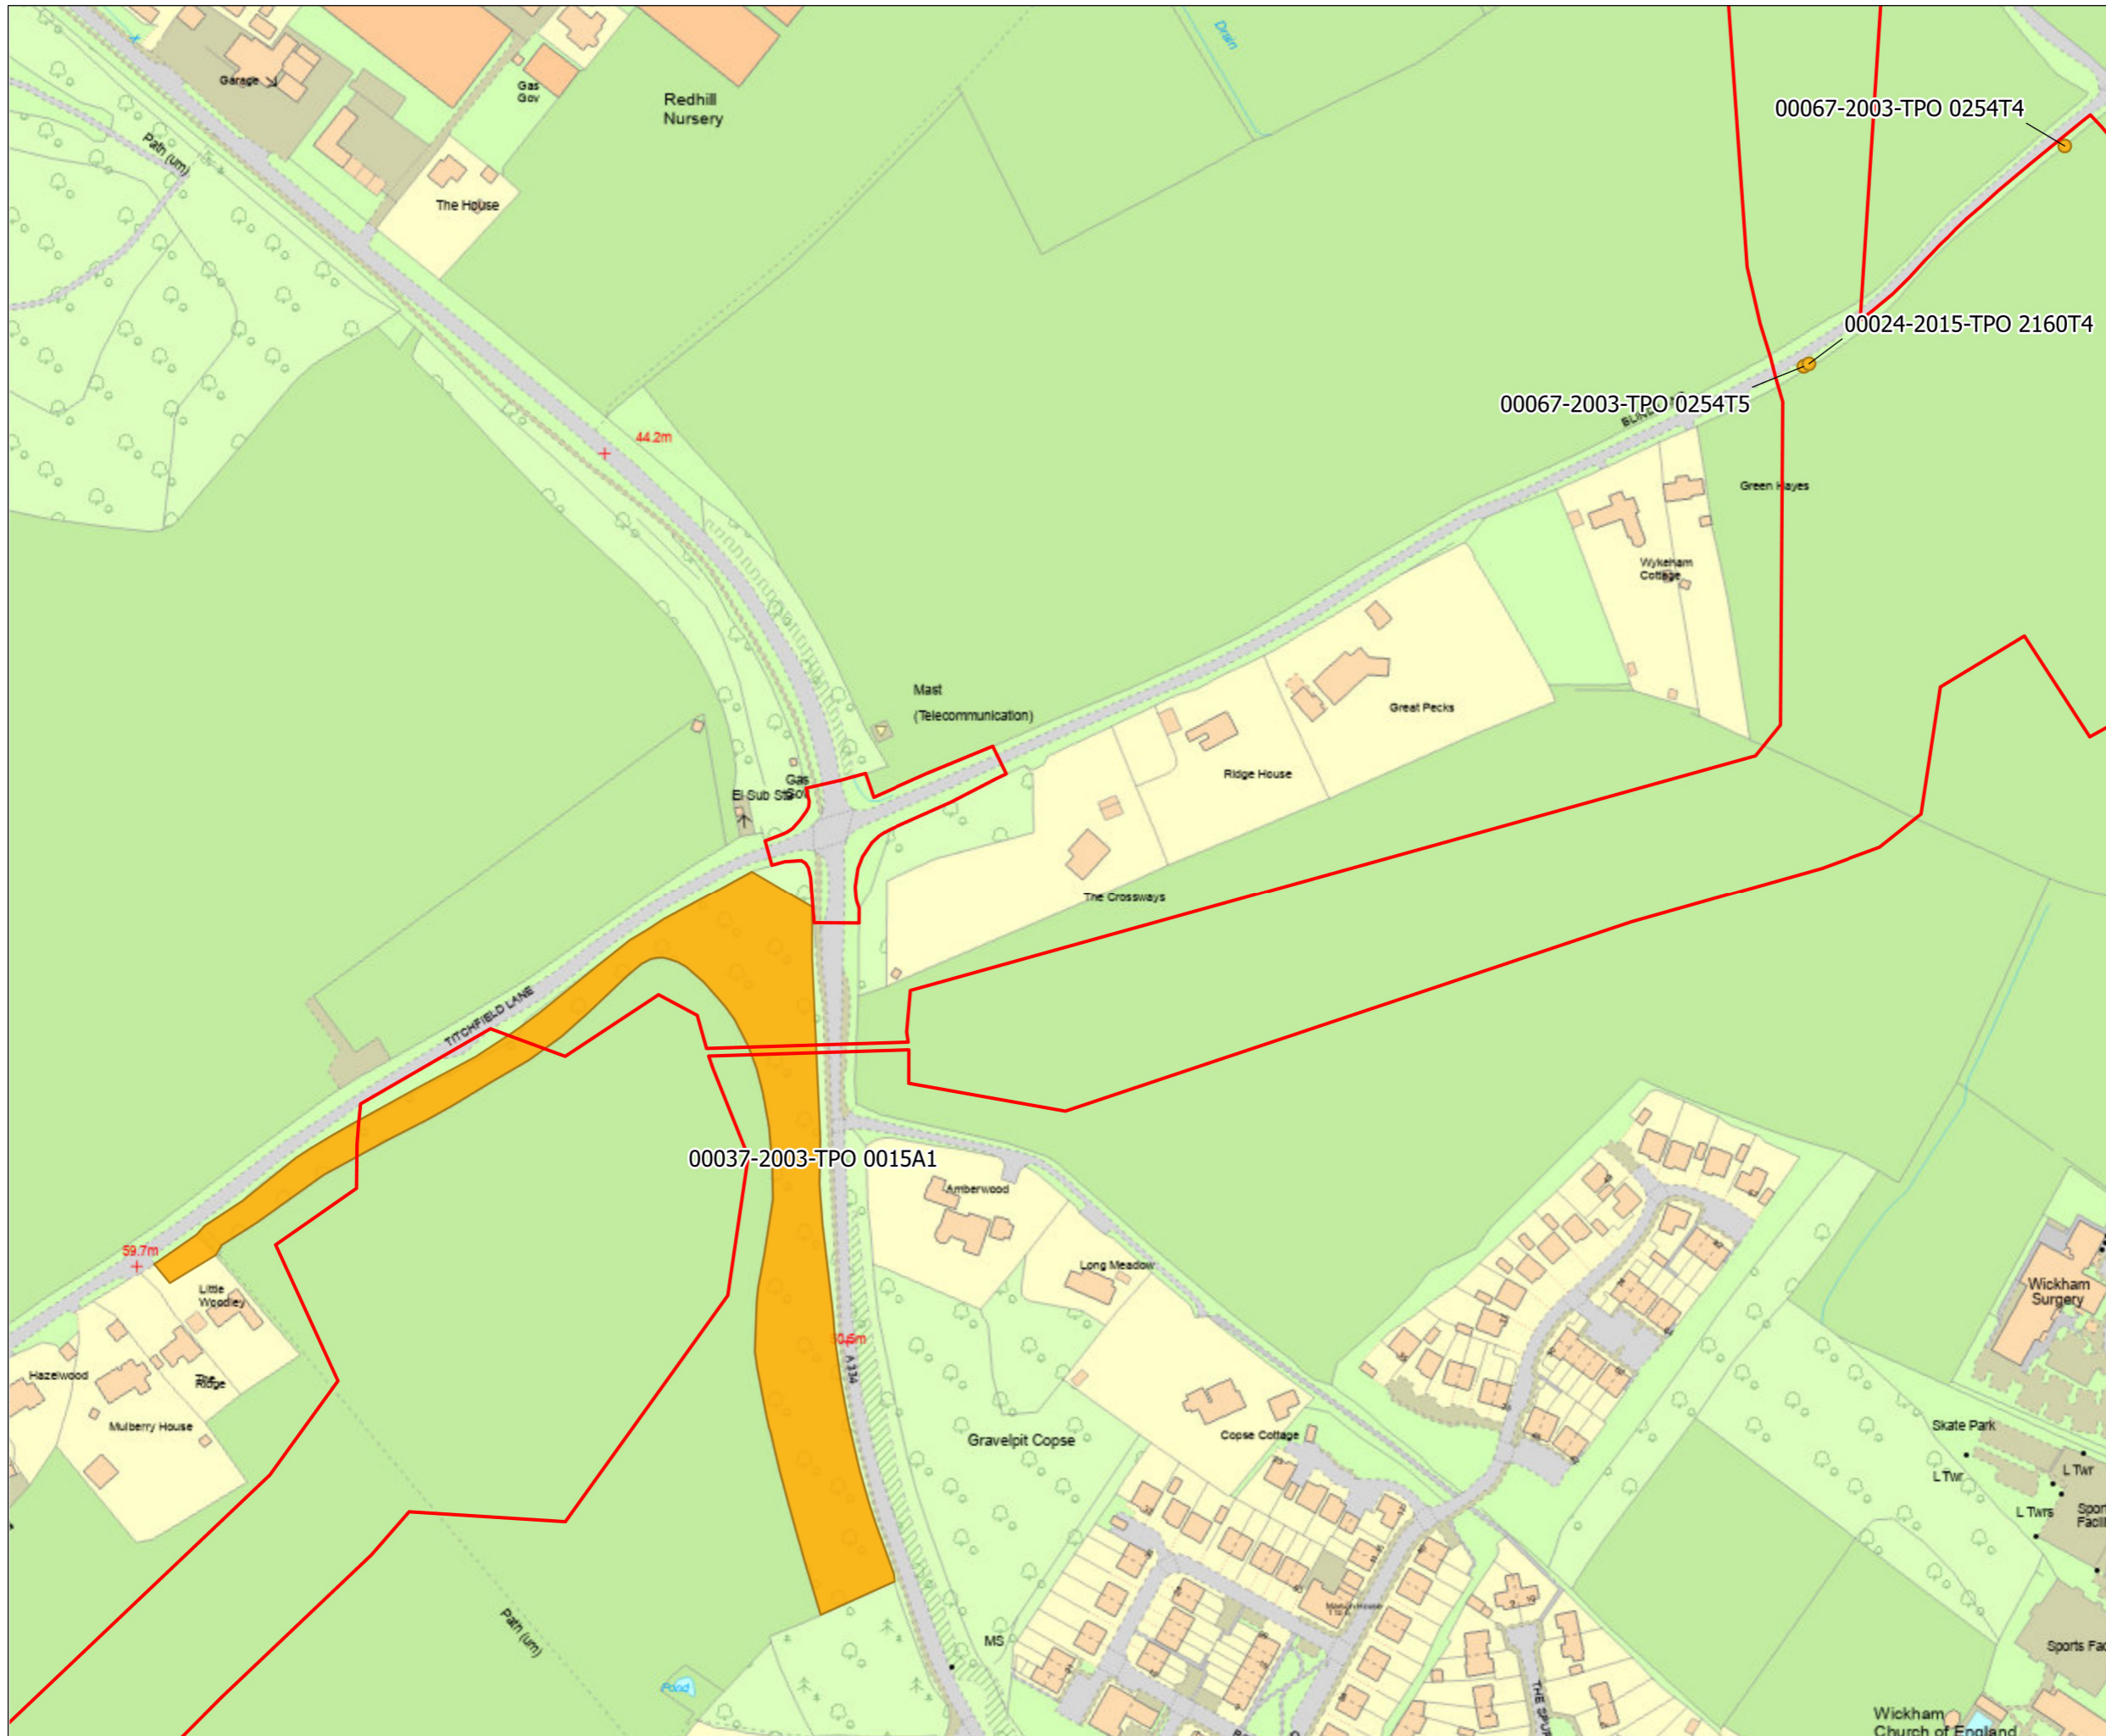


- Order Limits
- Winchester City Council - TPOs


Coordinate system: British National Grid; Datum: OSGB 1936
 Data sources: Scheme Data: Southern Water (2026).
 Constraint Data: Winchester City Council, 2022. Havant Borough Council, 2025.
 Basemap: Contains OS data © Crown Copyright and database right 2026. Contains data from OS Zoomstack, Mott MacDonald



Hampshire Water Transfer and Water Recycling Project
Tree Preservation Orders
Sheet 2 of 3
APFP Regulation 5(2)(o)

Drawn JS	GIS Checked BW	Checked NC	Approved KW
Scale at A3 1:2,500	Status INF	Revision 01	Security STD

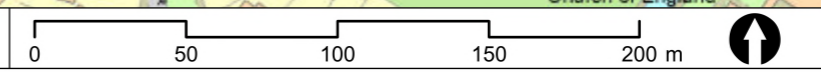

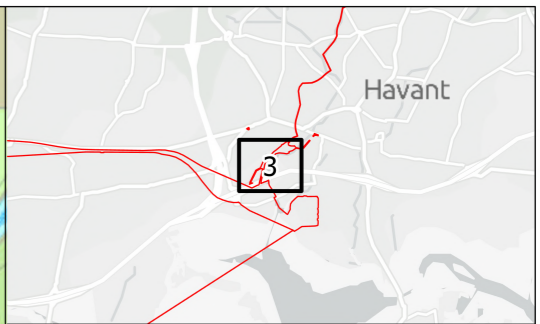

- ▭ Order Limits
- ▭ Havant Borough Council - TPOs

Coordinate system: British National Grid; Datum: OSGB 1936
 Data sources: Scheme Data: Southern Water (2026).
 Constraint Data: Winchester City Council, 2022. Havant Borough Council, 2025.
 Basemap: Contains OS data © Crown Copyright and database right 2026. Contains data from OS Zoomstack, Mott MacDonald



Hampshire Water Transfer and Water Recycling Project
Tree Preservation Orders
Sheet 3 of 3
APFP Regulation 5(2)(o)

Drawn JS	GIS Checked BW	Checked NC	Approved KW
Scale at A3 1:2,500	Status INF	Revision 01	Security STD

