

Our Ref: RS/HA/WC/0950/ 242348/ NG/CM

Your Ref: SWHWTWRP



08th September 2026

Private and Confidential
The Planning Inspectorate

FISHER GERMAN LLP
Exolum Pipeline System Ltd
PO Box 7273
Ashby de la Zouch
Leicestershire
LE65 2BY

Tel: 0845 0701245
Email: Exolumpipelinesystem@fishergerman.co.uk

Dear Sirs/Madam

Exolum Pipeline System Ltd – Mortimers Lane, Upham, Fair Oak, Winchester, Hampshire, SO50 7QT

Regarding the above Referenced Planning Application. We confirm that our client's High-Pressure Oil Pipeline Apparatus will be affected by the application as indicated in the attached plan(s) and we must therefore OBJECT for the following key reasons:

- The application has the potential to contravene Exolum's ability to Safely access and maintain its assets under their legal rights as set out in Part IV of The Energy Act 2013, and
- Due to the potential for breach(s) of the Health & Safety at Work Act 1974 with specific concerns around Regulation 15 of the Pipeline Safety Regulations 1996 and the potential for any subsequent work close to the High-Pressure Pipeline to impact both the Safety of the pipeline and those doing the work.

We note in this specific case:

1. The plan cuts through the Exolum Pipeline at Lower Upham
2. Exolum's external solicitors VWV still require an undertaking to agree the protective provisions

It is therefore critical that all Construction and Design work affecting a High-Pressure Pipeline is discussed and agreed with Exolum before the objection can be removed and before any work on site.

NOTE: The location plan(s) supplied are intended for general guidance only and should not be relied upon for detailed design, excavation or construction purposes. No guarantee is given regarding the accuracy of the information provided in the plans and to verify the true location of the High-Pressure Pipeline at site contact MUST be made with Exolum to arrange a site visit.

My client must be consulted to ensure the proposal has no impact on their High-Pressure Pipeline apparatus. Their contact details are:

Central Services
Ashdon Road
Saffron Walden
Essex, CB10 2NF

Email: pipelinework@exolum.com
Tel: 01799 564101

When contacting Exolum, please quote this Unique Reference Number **242348**, Information on how Exolum Safely manage development near its High-Pressure Pipeline apparatus can be found at the following link:

[REDACTED]

Should you require any further assistance regarding this letter please contact the undersigned or alternatively, you can contact Exolum using the details provided above.

Yours faithfully

Fisher German LLP

For and on behalf of FISHER GERMAN LLP (Exolum's Authorised Agent)

Enc. Location Plan

cc. Exolum Central Services

Southern Water - The Hampshire Water Transfer and Water Recycling Project

Outline summary of the proposed Construction Techniques (to be progressed by the CAP):

Open Cut

Trench width will be between 1100 to 1400mm depending on diameter of pipeline.

Trench likely to be battered back where excavations are within open areas.

Pipeline to be laid with minimum 1500mm cover under existing highway and 900mm elsewhere.

Trenchless (Pipe Jack)

Approximately 1.2m diameter concrete pipe jack which will form a conduit for the carrier pipe to be inserted.

Anticipated depth of micro-tunnel/pipe jack will be circa 3 to 4m below the service to be crossed.

All subject to detailed design

Tunnel

The diameter will vary between 1200mm and 3500mm across the scheme. The depth will also vary from approximately 4m down to 60m, with the smaller diameters being the shallowest.

Access Road

These will be temporary haul roads that are required for the duration of the project construction.

These will be a contractor design item, however, it is anticipated that the Contractor will undertake a topsoil strip, place geotechnical membrane, lay subbase and running course.



Copyright Reserved

The Contractor shall verify and be responsible for all dimensions. DO NOT scale the drawing.
Any errors or omissions shall be reported to Stantec without delay.
The Copyrights to all designs and drawings are the property of Stantec.
Reproduction or use for any purpose other than that authorised by Stantec is forbidden.

Notes

UTILITIES NOTE: The position of any existing public or private sewers, utility services, plant or apparatus shown on this drawing is believed to be correct, but no warranty to this is expressed or implied. Other such plant or apparatus may also be present but not shown. The Contractor is therefore advised to undertake their own investigation where the presence of any existing sewers, services, plant or apparatus may affect their operations.

P01 FIRST ISSUE	-	-	-
Issued/Revision	By	Appd	YYYY.MM.DD
	-	-	2025.07.17
	Dwn.	Dsgn.	Chkd.

Issue Status

S2 - FOR INFORMATION

This document is suitable only for the purpose noted above.
Use of this document for any other purpose is not permitted.

Client/Project Logo

Client/Project
SOUTHERN WATER SERVICES

THE HAMPSHIRE WATER TRANSFER AND
WATER RECYCLING PROJECT

Title
EXOLUM
CLASH LOCATIONS
SHEET 1 OF 2

Project No.
331101660


A1 Scale
1:25000

Revision

Drawing No.

###

© Crown copyright and database rights 2022. Unauthorised reproduction infringes Crown copyright and may lead to prosecution or civil proceedings.
Ordnance Survey 277777777

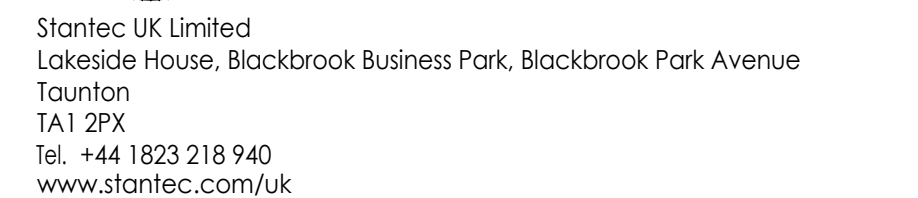

The Contractor shall verify and be responsible for all dimensions. DO NOT scale the drawing. Any errors or omissions shall be reported to Stantec without delay. The Copyrights to all designs and drawings are the property of Stantec. Reproduction or use for any purpose other than that authorised by Stantec is forbidden.

UTILITIES NOTE: The position of any existing public or private sewers, utility services, plant or apparatus shown on this drawing is believed to be correct, but no warranty to this is expressed or implied. Other such plant or apparatus may also be present but not shown. The Contractor is therefore advised to undertake their own investigation where the presence of any existing sewers, services, plant or apparatus may affect their operations.

P01 FIRST ISSUE	-	-	-
Issued/Revision	By	Appd	YYYY.MM.DD
	-	-	2025.07.17
	Dwn.	Dsgn.	Chkd. YYYY.MM.DD

S2 - FOR INFORMATION

This document is suitable only for the purpose noted above.
Use of this document for any other purpose is not permitted.

Client/Project Logo

Client/Project
SOUTHERN WATER SERVICES

THE HAMPSHIRE WATER TRANSFER AND WATER RECYCLING PROJECT

Title
EXOLUM
CLASH LOCATIONS
SHEET 2 OF 2

Project No. 331101660	A1 Scale 1:25000
Revision	Drawing No.

MOATA OID	Company/Organisation	Type	Asset crossed	Crossing technique	Easting	Northing	What 3 Words	Description of location	Description of crossing	Description of mitigation measure
OPT1_UX_K_060	Exolum	Oil Pipeline	EXOLUM OIL PIPELINE	Open Cut	451961	119392	mealttime.translated.routs	Proposed water pipeline crossing Exolum pipeline in field beside Mortimers Lane (B3037), near Upham Village Hall.	Open Cut - Trench width will be between 1100 to 1400mm depending on diameter of pipeline. Trench likely to be battered back where excavations are within open areas. Pipeline to be laid with minimum 1500mm cover under existing highway and 900mm elsewhere.	Exolum asset protection to be consulted to agree protection measures to ensure that there are no risks to the pipeline. All works to be undertaken in accordance with document CGU.0011.ITG.NWE.UK Mananaging Development and Works in Proximity to Exolum Pipelines

Our Ref: RS/HA/WC/0950/ 242348/ NG/CM

Your Ref: SWHWTWRP

Confirmed location: 452,031 - 119,427

6th June 2024

For the attention of Dalcour Maclaren
Southern Water
1 Staplehurst Farm
Weston on the Green
Oxfordshire
OX25 3QU



FISHER GERMAN LLP
Exolum Pipeline System Ltd
PO Box 7273
Ashby de la Zouch
Leicestershire
LE65 2BY

Tel: 0845 0701245

Email:

Exolumpipelinesystem@fishergerman.co.uk

Dear Sirs/Madam

Exolum Pipeline System Ltd – Objection – Planning Application

Location: Mortimers Lane, Upham, Fair Oak, Winchester, Hampshire, SO50 7QT

Thank you for your consultation. We confirm that our client Exolum's apparatus will be affected by your proposals as indicated on the attached plan(s). The plan(s) supplied are intended for general guidance only and should not be relied upon for excavation or construction purposes. No guarantee is given regarding the accuracy of the information provided and in order to verify the true location of the pipeline you should contact Exolum to arrange a site visit.

It appears from the plans submitted by the applicant that their proposed development is to be constructed within close proximity to Exolum apparatus. Such works would require consent from Exolum and, in this instance, consent would not be granted as the proposed development would restrict access to the pipeline, both for routine maintenance and in an emergency situation. We must therefore **object** to the planning application. My client must be consulted to ensure the proposal has no impact on their apparatus. Their contact details are:

Central Services
Ashdon Road
Saffron Walden
Essex, CB10 2NF

Email: pipelinerow@exolum.com
Tel: 01799 564101

When contacting Exolum, please quote our unique reference **242348**, which is specific to this enquiry. Please note that you should contact Exolum within 28 days of the date of this letter in order to validate this enquiry, otherwise it will become void.

You should note that the interests of the Exolum are conserved by means of the Energy Act 2013, in particular Part IV of the Act, and other legislation such as the Pipeline Safety Regulations 1996. It is, however, the Energy Act 2013 that prohibits any development and most intrusive activities within the Easement Strip without specific consent from Exolum. Exolum's Easement Strips are 6 metres wide and can incorporate other associated Exolum facilities.

Exolum will be able to provide guidance on the required procedures for entering into a Works Consent and provide confirmation on permitted development and intrusive activities. The whole process of obtaining a Works Consent can take between four and six weeks depending on circumstances at the time of application.

To reiterate, you should not undertake any work or activity without first contacting Exolum for advice and, if required, a Works Consent. For a copy of Exolum's Standard Requirements for Crossing or Working in Close Proximity to Exolum Pipelines, please visit [REDACTED]

[REDACTED] This will provide you with practical information regarding the legislation that governs the Exolum.

You should also be aware that landowners and third parties have a duty of care not to carry out any works that have the potential to damage Exolum apparatus. This duty of care applies even if the works themselves are situated more than 3 metres from the pipeline. Examples of such works are mineral extraction, mining, explosives, piling and windfarms.

Please note that implementation of any unapproved work that affects the Exolum Easement Strip may result in serious consequences in terms of health and safety, expense and other attendant liabilities. In such cases it is the perpetrator of the act, together with any other promoting organisation, that shall be held fully accountable for any resulting damage.

Should you require any further assistance regarding this letter please contact the undersigned or alternatively, you can contact Exolum using the details provided above.

Yours faithfully



For and on behalf of FISHER GERMAN LLP (Exolum's Authorised Agent)


Enc. Location Plan

cc. Exolum Central Services

452100

THIS DRWG. IS NOT TO BE USED FOR
CONSTRUCTION PURPOSES, THE LOCATION
OF THE PIPE MUST BE VERIFIED AND
PEGGED ON SITE BY THE PIPELINE
OPERATOR BEFORE ANY EXCAVATION OR
CONSTRUCTION WORK COMMENCES.

FOR FURTHER DETAILS PLEASE CONTACT
FISHER GERMAN ON 0845 070 1245

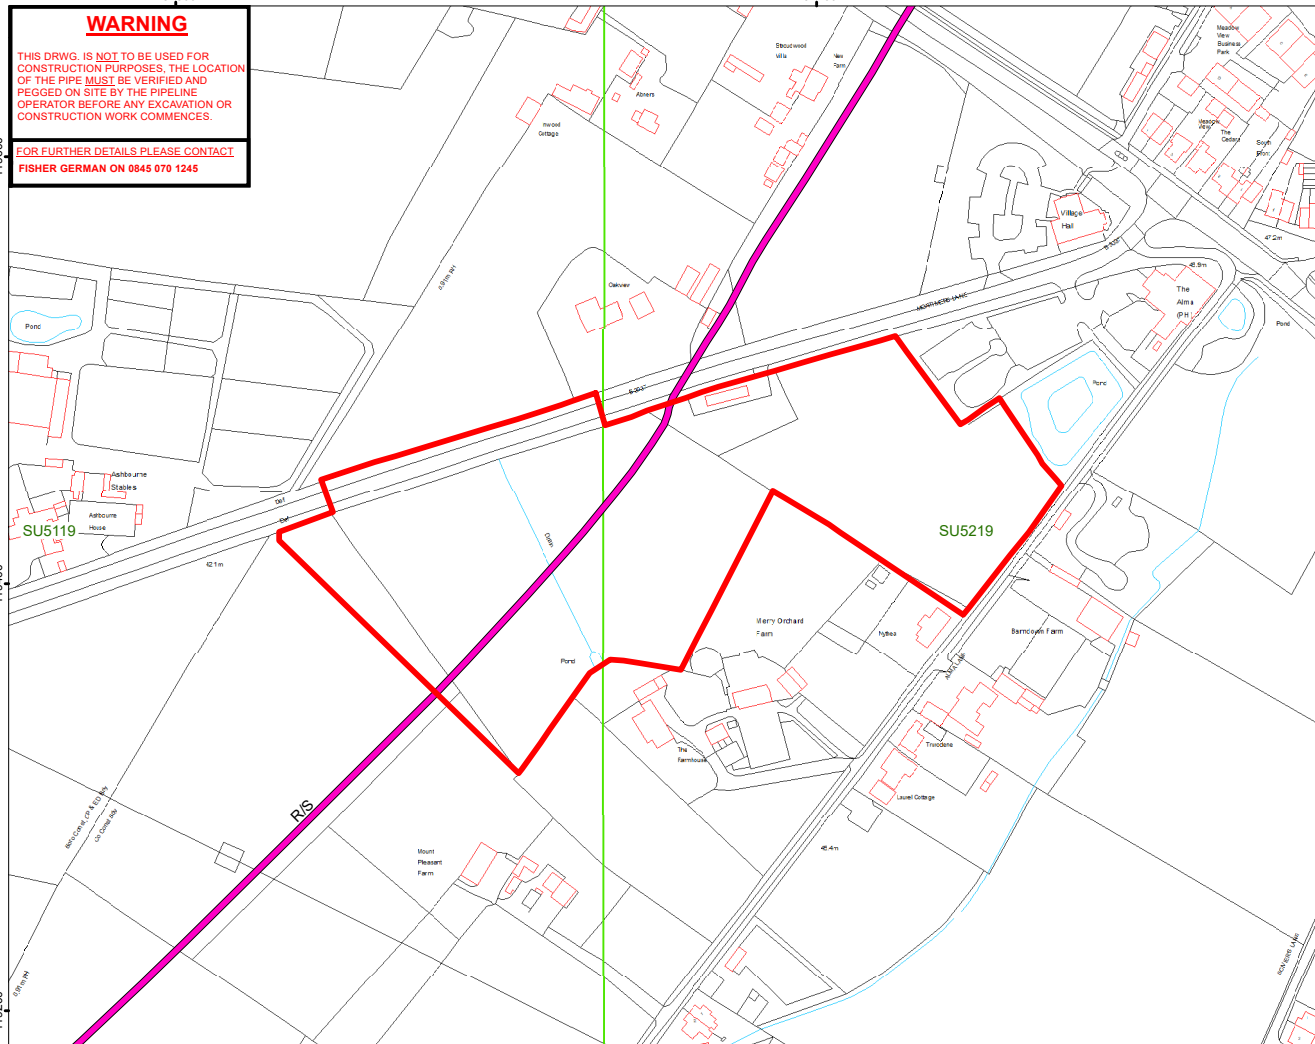

OVERVIEW WINDOW



Legend

 EXOLUM

 Cathodic Protection

Nearest Postcode:

Latitude & Longitude:

50.971916, -1.2603345

Site centre coordinate	452.031, 110.427
------------------------	------------------

Client:



TITLE:
LOCATION PLAN EXTRACT
OF PIPELINE R/S

SCALE: 1:2,500 @ A4

DATE: 10/05/2024

© Crown copyright and database rights 2024
Ordnance Survey Licence Number AC00006499



THIS DRAWING IS PROTECTED BY COPYRIGHT.
IT MAY NOT BE REPRODUCED IN ANY FORM OR
BY ANY MEANS FOR ANY PURPOSE WITHOUT
WRITTEN PERMISSION OF FISHER GERMAN LLP
CHARTERED SURVEYORS
Information produced by HM Land Registry.



The Estates Office,
Norman Court, Ashby de la Zouch,
Leicestershire, LE65 2UZ

Telephone 0845 070 1245

DRAWING NO:
Southern Water Hampshire Water
Transfer & Recycling Centre

The Secretary
Exolum Pipeline System Ltd
55 King William Street
London
EC4R 9AD

Your ref

Our ref
23008223_192726

Date
24th May 2024

Contact
Te: 0800 254 5138

Dear Sirs

Hampshire Water Transfer and Water Recycling Project

Section 42(1)(d) and 44 of the Planning Act 2008: Duty to consult on a proposed application. The Infrastructure Planning (Applications: Prescribed Forms and Procedures) Regulations 2009 The Infrastructure Planning (Environmental Impact Assessment) Regulations 2017

I am writing to you regarding Southern Water's statutory consultation on its Hampshire Water Transfer and Water Recycling Project (the Project). This letter has been or is being sent to all parties required to be consulted under section 42(1)(d) and section 44 of the Planning Act 2008. Accordingly, you are being consulted on the Project because you have been identified as someone with one or more of the following interests in land that may be affected by the Project:

- you are an owner, lessee, tenant or occupier of land which is in our proposed draft Order Limits;
- you have an interest in the land or have the power to sell or convey some of the land or release the land which is in our proposed draft Order Limits; or
- your property or land may, in due course, be affected by the carrying out of or the use of the Project which may entitle you to bring a claim for compensation in the future.

The consultation is an opportunity for you to find out more about the Project and share your views on our proposals.

About the Project

The Project will transform how we source, treat and supply water across Hampshire. In the face of increasing environmental restrictions, population growth and climate change, the Project will help maintain essential water supplies for customers while taking less water from the environment, protecting the rare and sensitive chalk streams of the River Test and River Itchen.

The Project would use advanced treatment techniques to turn highly treated wastewater, that is usually pumped far out to sea, into purified recycled water at a new water recycling plant in Havant. This purified recycled water would be pumped via an underground pipeline to the Havant Thicket Reservoir where it would mix with spring water. Water from the reservoir would then be pumped along another pipeline to our Otterbourne Water Supply Works where it would be treated to strict drinking water standards before being sent into supply.





The Project has been directed by the Secretary of State as a project of national significance. We are therefore seeking consent for the Project under the Planning Act 2008 and anticipate making an application to the Secretary of State for a Development Consent Order in 2025. As the Project falls within the threshold set out in Schedule 2 paragraph 10(l) of the Infrastructure Planning (Environmental Impact Assessment) Regulations 2017 (the 2017 Regulations), the Project will require an Environmental Impact Assessment (EIA). Accordingly, we have prepared a Preliminary Environmental Information Report (PEIR) as part of our consultation to help you understand the likely effects of our proposals.

Statutory Consultation on the Project

Our statutory consultation is a key part of the planning process. Your views about the Project and how it may affect you will be considered as we refine our proposals before submitting our application for development consent.

Our eight-week consultation on the Project will run **from 29 May 2024 until 23 July 2024**.

Since our last consultation in Summer 2022, we have carefully considered feedback from the consultation, our ongoing engagement and information from surveys we have undertaken to select our proposed pipeline routes and locations for above ground plant. We now want to know what you think about our proposals including:

- The Project overall.
- The proposed pipeline routes.
- The proposed water recycling plant.
- Proposed above ground plant along the pipeline routes.
- The preliminary environmental and other impacts of the Project and initial proposals for mitigation.

We have lots of information available on our website, including a consultation brochure, consultation FAQs, PEIR, PEIR non-technical summary, Statement of Community Consultation and much more, to explain the proposals so you can understand how they might affect you. You can find out more by:

- Visiting the consultation website at **www.HampshireWTWRP.co.uk**
- Attending one of **six consultation events** across south Hampshire
- Viewing reference copies of the consultation materials at one of **nine deposit locations**, as well as online at our website

For further information on the statutory consultation, including dates, times and locations of the consultation events as well as the deposit locations, please see the enclosed notice provided under section 48 of the Planning Act 2008. We also enclose a plan showing the Project's proposed Draft Order Limits.

Deposit locations

Bishop's Waltham Library Free Street, Bishop's Waltham, Southampton, SO32 1EE	Cosham Library Spur Road, Cosham, Portsmouth, PO6 3EB
Eastleigh Library 1 Swan Centre, Eastleigh, SO50 5SF	Fair Oak Community Library Campbell Way, Fair Oak, Eastleigh, SO50 7AX
Fareham Library Osborn Road, Fareham, PO16 7EN	Havant Library Havant Meridian Centre, Havant, PO9 1UN
Leigh Park Library 50 Park Parade, Leigh Park, Havant, PO9 1UN	Paulsgrove Library Paulsgrove Youth Community Centre, Marsden Road, Portsmouth, PO6 4JB
Waterlooville Library The Precinct, Waterlooville, PO7 7DT	

Consultation Events

Monday 10 June 2pm-8pm	Havant Rugby Football Club, Hooks Lane Ground, Fraser Road, Havant, Hampshire, PO9 3EJ
Saturday 15 June 10am-4pm	Meridian Shopping Centre, Elm Lane, Havant, PO9 1UN
Thursday 20 June 2pm-8pm	Southwick D-Day Memorial Hall, Priory Road, Southwick, PO17 6ED
Saturday 22 June 10am-4pm	Jubilee Hall, Little Shore Lane, Bishops Waltham, SO32 1ED
Thursday 27 June 2pm-8pm	Colden Common Community Centre, Saint Vigor Way, Colden Common, SO21 1UU
Friday 28 June 2pm-8pm	Wickham Community Centre, Mill Lane, Wickham, PO17 5AL

How to respond to this consultation


We want to hear your views about the Project. You can provide feedback by:

- Emailing **FeedbackHWTWRP@southernwater.co.uk**
- Writing to us with no stamp required at **FREEPOST HAMPSHIRE WTWRP CONSULTATION**
- Answering our online feedback form on our consultation website at **www.HampshireWTWRP.co.uk**

The deadline for submitting responses to this consultation is **11.59pm on 23 July 2024**.


We look forward to hearing from you.

Yours sincerely,

 

WfLH Programme Manager

Scan the QR code to
view our website and
give your feedback

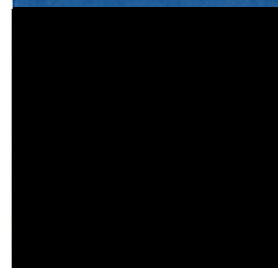

Hampshire Water Transfer and Water Recycling Project

Notice publicising a proposed application for a Development Consent Order

Regulation 4 Infrastructure Planning (Applications: Prescribed Forms and Procedure) Regulations 2009

1. Notice is hereby given that Southern Water Services Limited (Company number 02366670) ("the Applicant") of Southern House, Yeoman Road, Worthing, West Sussex, BN13 3NX intends to make an application to the Secretary of State for Environment, Food and Rural Affairs under Section 37 of the Planning Act 2008 for a Development Consent Order ("DCO"). The DCO, if granted, would authorise the construction, operation, maintenance and decommissioning of the Hampshire Water Transfer and Water Recycling Project (the "Project").
2. The Project would use advanced treatment techniques to turn highly treated wastewater, that is usually pumped far out to sea, into purified recycled water at a new water recycling plant in Havant. This purified recycled water would be pumped via an underground pipeline to the Havant Thicket Reservoir where it would mix with spring water. Water from the reservoir would then be pumped along another pipeline to our Otterbourne Water Supply Works where it would be treated to strict drinking water standards before being sent into supply.

The Project includes:

- Proposed water recycling plant and associated pumping stations
- Proposed underground pipelines between Budds Farm Wastewater Treatment Works and the Water Recycling Plant
- Proposed underground pipeline between the water recycling plant and Havant Thicket Reservoir
- Proposed underground pipeline between Havant Thicket Reservoir and Otterbourne Water Supply Works, via a pumping station at the water recycling plant
- Proposed pipelines between the water recycling plant and Bedhampton Springs
- Proposed pipelines between the water recycling plant and Bedhampton Springs
- Proposed above ground plant comprising intermediate pumping stations and break pressure tanks located along the underground pipeline between the water recycling plant and Otterbourne
- Use of the Havant Thicket Reservoir for the storage of recycled water
- Use of the existing Eastney Long Sea Outfall for the release of reject water
- Other associated and ancillary development.

3. The proposed DCO would also authorise:
 - The compulsory acquisition of land and/or rights and the taking of temporary possession of land;
 - The overriding of easements and other rights over or affecting land;
 - Use of the Havant Thicket Reservoir for the storage of recycled water from the new water recycling plant;
 - Use of the existing Eastney Long Sea Outfall at Budds Farm Wastewater Treatment Works for the release of reject water from the new water recycling plant;
 - Use of pipelines that are being proposed separately by Portsmouth Water between Bedhampton Springs and Havant Thicket Reservoir;
 - The application and/or disapplication of legislation relating to the Project; and,
 - Such ancillary, incidental and consequential provisions, licences, property rights, permits and consents as are necessary and/or convenient.
4. The Project is an Environmental Impact Assessment ("EIA") development for the purposes of the Infrastructure Planning (Environmental Impact Assessment) Regulations 2017. This means that the proposed works constitute development for which an EIA is required and the application for a DCO will therefore be accompanied by an Environmental Statement. The Environmental Statement will provide a detailed description of the Project and its likely significant environmental effects.
5. Information compiled so far about the Project's likely significant environmental effects is set out for consultation (see below) in a Preliminary Environmental Information Report ("the PEI Report") and summarised in a Non-Technical Summary.

The consultation

6. The Applicant is undertaking statutory consultation on the Project from **29 May 2024 to 23 July 2024**.
7. During this time, a copy of the PEI Report, together with a Non-Technical Summary of the PEI Report, a Statement of Community Consultation (SoCC), and other consultation documents, plans and maps showing the nature and location of the Project and which explain the Applicant's consultation process and details of the Project (together, the "Consultation Documents") may be viewed on the Project's website at: www.HampshireWTWRP.co.uk/feedback.html. The Consultation Documents will be available to read, download and print from 29 May 2024 to 23 July 2024.

8. The Consultation Documents are also available for inspection free of charge at the following deposit locations from 29 May 2024 to 23 July 2024:

Bishop's Waltham Library

Free Street, Bishop's Waltham, Southampton, SO32 1EE

Cosham Library

Spur Road, Cosham, Portsmouth, PO6 3EB

Eastleigh Library

1 Swan Centre, Eastleigh, SO50 5SF

Fair Oak Community Library

Campbell Way, Fair Oak, Eastleigh, SO50 7AX

Fareham Library

Osborn Road, Fareham, PO16 7EN

Havant Library

Havant Meridian Centre, Havant, PO9 1UN

Leigh Park Library

50 Park Parade, Leigh Park, Havant, PO9 1UN

Paulsgrove Library

Paulsgrove Youth Community Centre, Marsden Road, Portsmouth, PO6 4JB

Waterlooville Library

The Precinct, Waterlooville, PO7 7DT

9. The Applicant will also host drop-in events to provide opportunities to speak with members of the project team and view the Consultation Documents. The details of the events are as follows:

Monday 10 June 2pm-8pm	Havant Rugby Football Club, Hooks Lane Ground, Fraser Road, Havant, Hampshire, PO9 3EJ
Saturday 15 June 10am-4pm	Meridian Shopping Centre, Elm Lane, Havant, PO9 1UN
Thursday 20 June 2pm-8pm	Southwick D-Day Memorial Hall, Priory Road, Southwick, PO17 6ED
Saturday 22 June 10am-4pm	Jubilee Hall, Little Shore Lane, Bishop's Waltham, SO32 1ED
Thursday 27 June 2pm-8pm	Colden Common Community Centre, Saint Vigor Way, Colden Common, SO21 1UU
Friday 28 June 2pm-8pm	Wickham Community Centre, Mill Lane, Wickham, PO17 5AL


10. These drop-in events offer an opportunity to find out more about the Project and attendees do not need to register in advance to attend.
11. For further information or queries on the Consultation Documents, please call **0800 254 5138** (free of charge); write to **FREEPOST HAMPSHIRE WTWRP CONSULTATION** (no stamp required); email HampshireWTWRP@southernwater.co.uk or visit www.HampshireWTWRP.co.uk.

To obtain copies of documents

12. All Consultation Documents are available to read, download and print on the Project's website at: www.HampshireWTWRP.co.uk/feedback. These will be available until at least 23 July 2024.
13. To ensure accessibility, on request, documents can also be translated, made available in large print, audio versions, braille and in a digital data format.
14. Hard copies of the Consultation Documents can be provided at a fee: £350 for all Consultation Documents including the PEI Report, or £100 for all Consultation Documents excluding the PEI Report.

How to respond

15. All responses or representations in respect of the Project must be received by the Applicant on or before 11.59pm on 23 July 2024.
16. Feedback can be provided through the Applicant's website at www.HampshireWTWRP.co.uk, by email at FeedbackHWTWRP@southernwater.co.uk or by post to **FREEPOST HAMPSHIRE WTWRP CONSULTATION**. Hardcopy feedback forms will also be available by request at public information events or at the public document inspection locations.
17. Any responses to or other representations in respect of the Project can also be sent to the applicant by email FeedbackHWTWRP@southernwater.co.uk or by post (free of charge) to **FREEPOST HAMPSHIRE WTWRP CONSULTATION**.
18. The Applicant will consider and have regard to all responses received on or before 11.59pm on 23 July 2024 when developing its application for a DCO once consultation has closed. Responses will form the basis of a Consultation Report that will be submitted as part of the Applicant's application for a DCO. Therefore, in providing any comment, it should be borne in mind that the substance of it may be communicated to others as part of the Consultation Report.
19. Any comments received will be analysed by the Applicant and any of its appointed agents. Copies may be made available in due course to the Secretary of State, the Planning Inspectorate and other relevant statutory authorities so that your responses can be considered as part of the development of the Project. Your personal details will not be placed on public record, will be held securely by the Applicant and its appointed agents in accordance with the data protection law and will be used solely in connection with the consenting and regulatory processes, except as noted above, or in accordance with any legal requirements or process, and will not be passed to third parties.
20. If you would like further information about this notice, the consultation or the Project, please contact the Applicant by using one of the contact methods provided above.

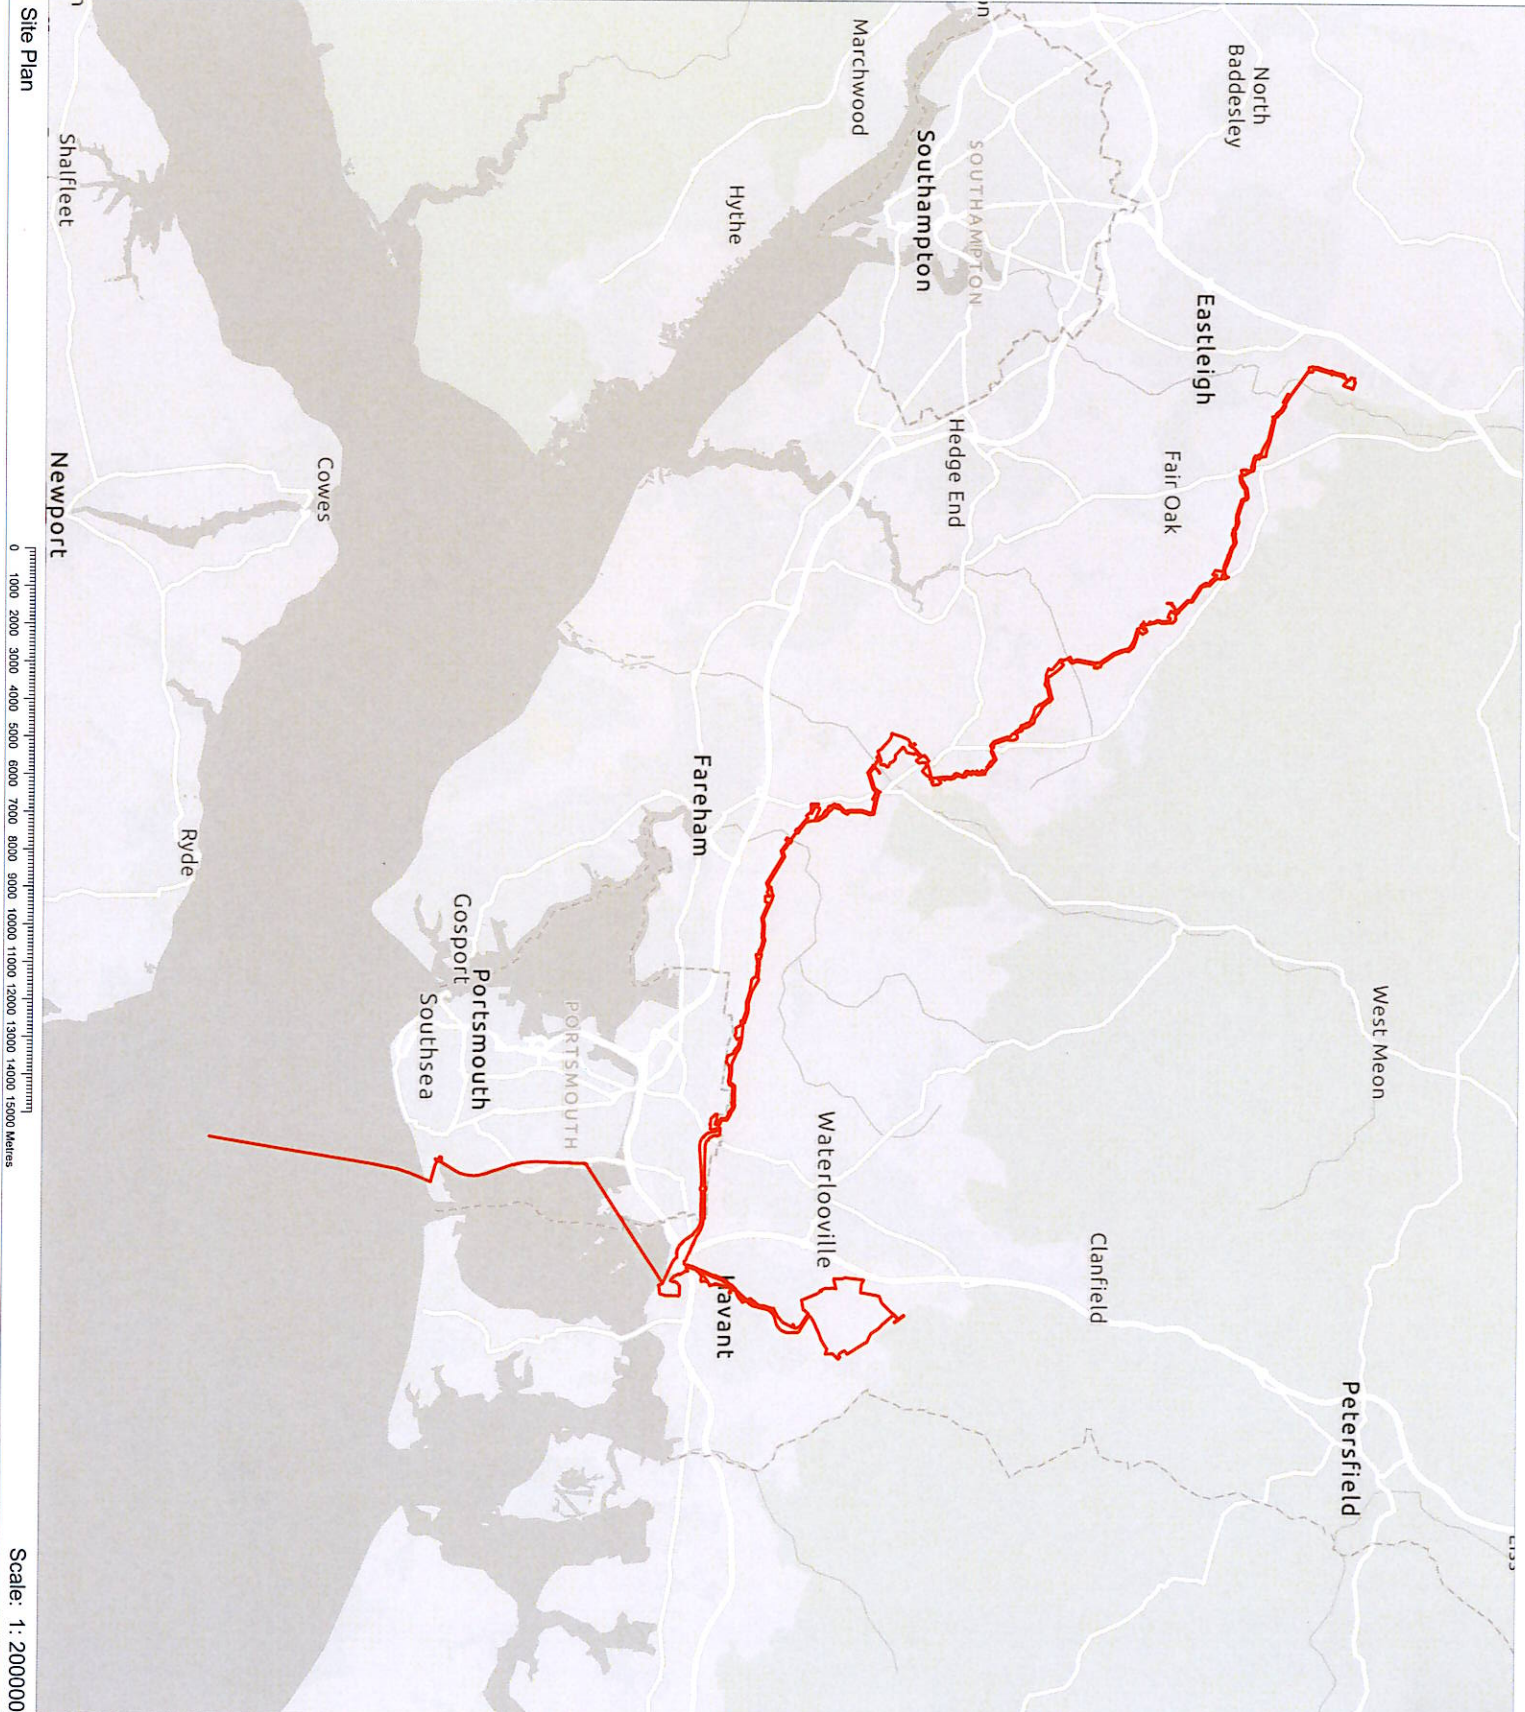

Scale: 1:200000

Draft Order Limits

Location:
Otterbourne to Eastney

Coords: 459367, 108286

Scheme Name:
Hampshire Water Transfer and Water Recycling Project

Drawing Name:
Information Plan

Drawing No:

Rev	Date	Description
-	16.05.2024	First Issue

Drawn: MF

Approved: _____ SC

Sheet No: 1 of 1

Sheet Size: A4



The information contained in this document is confidential and protected by copyright. The use, copying or disclosure to a third party, either wholly or in part, except with the written permission of, and in the manner prescribed by Southern Water Limited constitutes an infringement of copyright. The information contained in this document constitutes an understanding of the current state of affairs and is not intended to constitute an offer of insurance and does not accept liability for any loss or damage arising from the use of the information provided herein. Although our best efforts have been made to ensure the accuracy of these plans, all measurements must be confirmed on site. BASED UPON THE ORDNANCE SURVEY MAP WITH THE SANCTION OF THE CONTROLLER OF THE LAND INFORMATION SERVICE. CHORON COPYRIGHT RESERVED © OS LICENSE NO. 100031673

Southern Water Hampshire Water Transfer and Water Recycling Project

Noah Gent <Noah.Gent@fishergerman.co.uk>

Created on 06/06/2024 11:06

Southern Water Hampshire Water Transfer and Water Recycling Project

Noah Gent

Placement Student

For and on behalf of Fisher German LLP

01530446064

The Estates Office ' Norman Court ' Ivanhoe Business Park

Ashby de la Zouch

'

LE65 2UZ

This email message is confidential and for the use of the addressee only. If the message is received by anyone other than the addressee it must be deleted.

Internet emails are not secure as information could be intercepted, corrupted, lost, arrive late or incomplete and may contain viruses. Fisher German accepts no liability for viruses contained in this email or changes made to the message.

'Fisher German LLP is a limited liability partnership, registered number: OC317554. A list of members' names is available for inspection at the registered office: The Head Office, Ivanhoe Office Park, Ivanhoe Park Way, Ashby de la Zouch, LE65 2AB.

SAVE PAPER ' Please do not print this email unless absolutely necessary.