


Legend

- EXISTING HIGHWAY TO BE STOPPED UP
- EXISTING PRIVATE MEANS OF ACCESS STOPPED UP
- NEW PRIVATE MEANS OF ACCESS
- NEW PUBLIC FOOTPATH CREATED
- NEW PERMISSIVE FOOTPATH CREATED
- NEW PUBLIC BRIDLEWAY CREATED
- NEW PUBLIC FOOTPATH AND CYCLE TRACK CREATED (ALL PURPOSE HIGHWAY FOR USE BY PEDESTRIANS AND CYCLISTS ONLY) MAINTAINABLE AT PRIVATE EXPENSE
- NEW PUBLIC FOOTPATH AND CYCLE TRACK CREATED (ALL PURPOSE HIGHWAY FOR USE BY PEDESTRIANS AND CYCLISTS ONLY) MAINTAINABLE AT PUBLIC EXPENSE
- EXISTING PUBLIC RIGHT OF WAY RETAINED
- EXISTING PUBLIC RIGHT OF WAY STOPPED UP

(xi) ROMAN NUMERAL REFERENCE LABELS: REFER TO SCHEDULE 4 OF THE DEVELOPMENT CONSENT ORDER
 1 NUMERIC REFERENCE LABELS: REFER TO SCHEDULE 5 OF THE DEVELOPMENT CONSENT ORDER
 A ALPHABETIC REFERENCE LABELS: REFER TO SCHEDULE 6 OF THE DEVELOPMENT CONSENT ORDER

THE LEGEND IS IDENTICAL ON ALL SHEETS OF THE ACCESS AND RIGHTS OF WAY PLANS AND THEREFORE NOT ALL ITEMS DETAILED IN THE LEGEND ARE REPRESENTED ON EACH SHEET

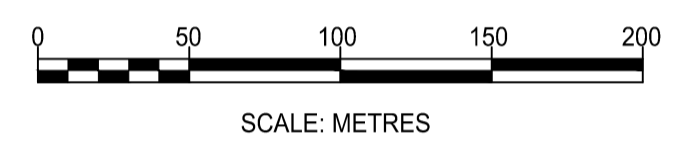

P07	26.05.26	Active travel link alignment updated	DF	SRH
P06	27.03.26	Line plotting issue amended	DF	SRH
P05	02.02.26	Annotations updated	DF	SRH
P04	07.01.26	Cut lines and sheet overlap amended	SRH	SRH
P03	31.07.25	Issued for DCO submission	SRH	SRH
P02	14.01.25	Minor Updates	JFP	SRH
P01	20.12.24	Preliminary Issue	JFP	SRH
Rev	Date	Details of issue / revision	Drw	Rev

ISSUES & REVISIONS



THE EAST MIDLANDS GATEWAY PHASE 2 AND HIGHWAY ORDER 202[]

ACCESS AND RIGHTS OF WAY PLANS SHEET 2 OF 2

Drawing Title		Scale	1:2500	Drawn	J. Palmer
REGULATION		Size	A1	Reviewed	S. Hilditch
5(2) (k)		Regulation	Document		
DCO SUBMISSION		DCO 2.4B			
Drawing No.		EMG2-BWB-LSI-02-DR-C-00172		Revision	
P07					