


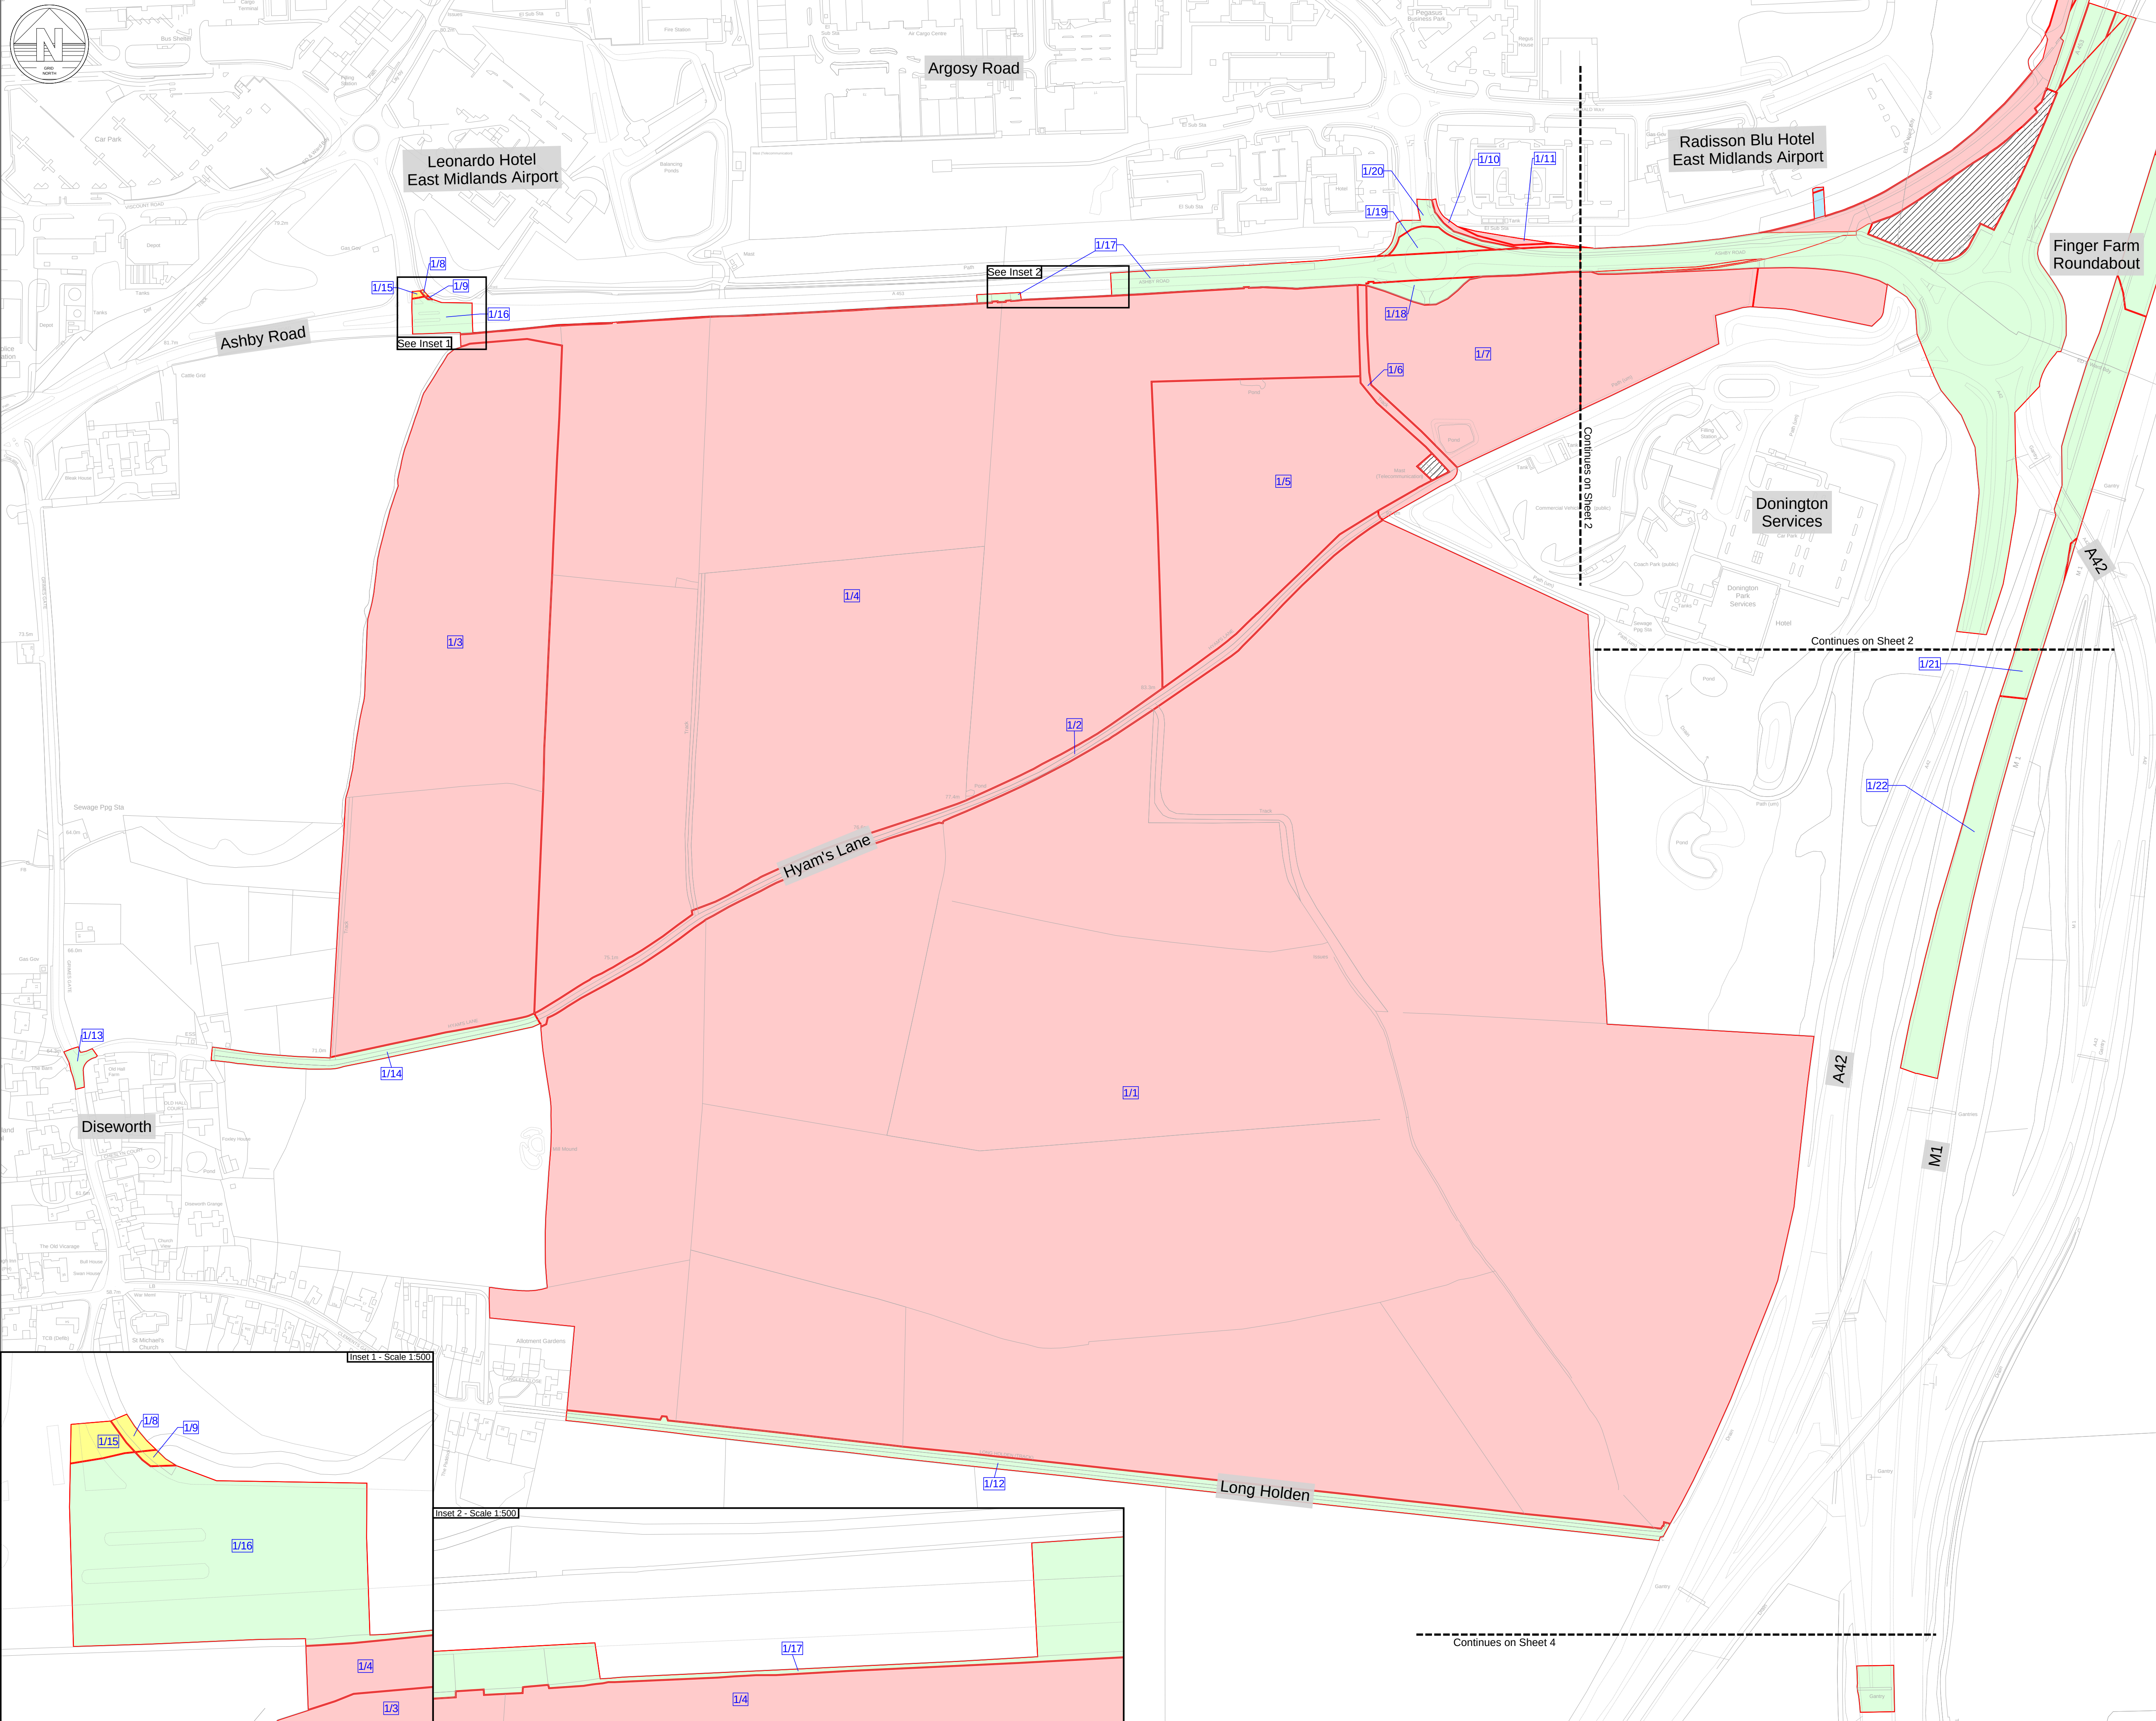

Legend

- Order Limits
- Permanent acquisition of land and existing rights
- Land to be used temporarily and new rights to be acquired permanently
- Land to be used temporarily only
- Public highway required for highway works only (no permanent acquisition of land or rights)
- Land excluded from Order Limits

25 0 25 50 75 100 125 150 175 200
Metres

Notes

Plots are split on cut lines. Individual plots are not shown on two sheets. Each sheet has its own plots

Key Plan

P5	20.07.26	Reissued for DCO Submission	MBR	KPA
P4	02.10.25	Reissued for DCO Submission	HDA	LJO
P3	25.08.25	Issued for DCO Submission	DTA	LJO
P2	22.08.25	Drafted for DCO Submission	DTA	LJO
P1	29.07.25	Preliminary Issue	HDA	LJO
Rev	Date	Details of issue / revision	Drw	Rev

ISSUES & REVISIONS

SEGRO

**THE EAST MIDLANDS GATEWAY
PHASE 2 AND HIGHWAY ORDER
202[]**

Drawing Title

**LAND PLAN
SHEET 1 OF 4**

Scale	1:2500	Drawn	MBR
Size	A1	Reviewed	KPA
Regulation	5(2)(i)(ii)	Document	DCO 2.2A
Drawing Status	DCO Submission		
Drawing No.	EMG2-237	Revision	P4