

Wylfa Newydd Project

Volume 2: Plans, Sections and Drawings (Part 17/19)

2.14 Ecological Compensation site – Cors Gwawr

PINS Reference Number: EN010007

Application Reference Number: 2.14

June 2018

Revision 1.0

Regulation Number: 5(2)(o)



Planning Act 2008

Infrastructure Planning (Applications: Prescribed Forms and Procedure) Regulations 2009

Contents

WN0902-HZDCO-LFM-DRG-00026	ECOLOGICAL COMPENSATION SITE, CORS GWAWR, EXISTING SITE PLAN
WN0902-HZDCO-LFM-DRG-00027	ECOLOGICAL COMPENSATION SITE, CORS GWAWR, PROPOSED SITE LAYOUT


NOT PROTECTIVELY MARKED

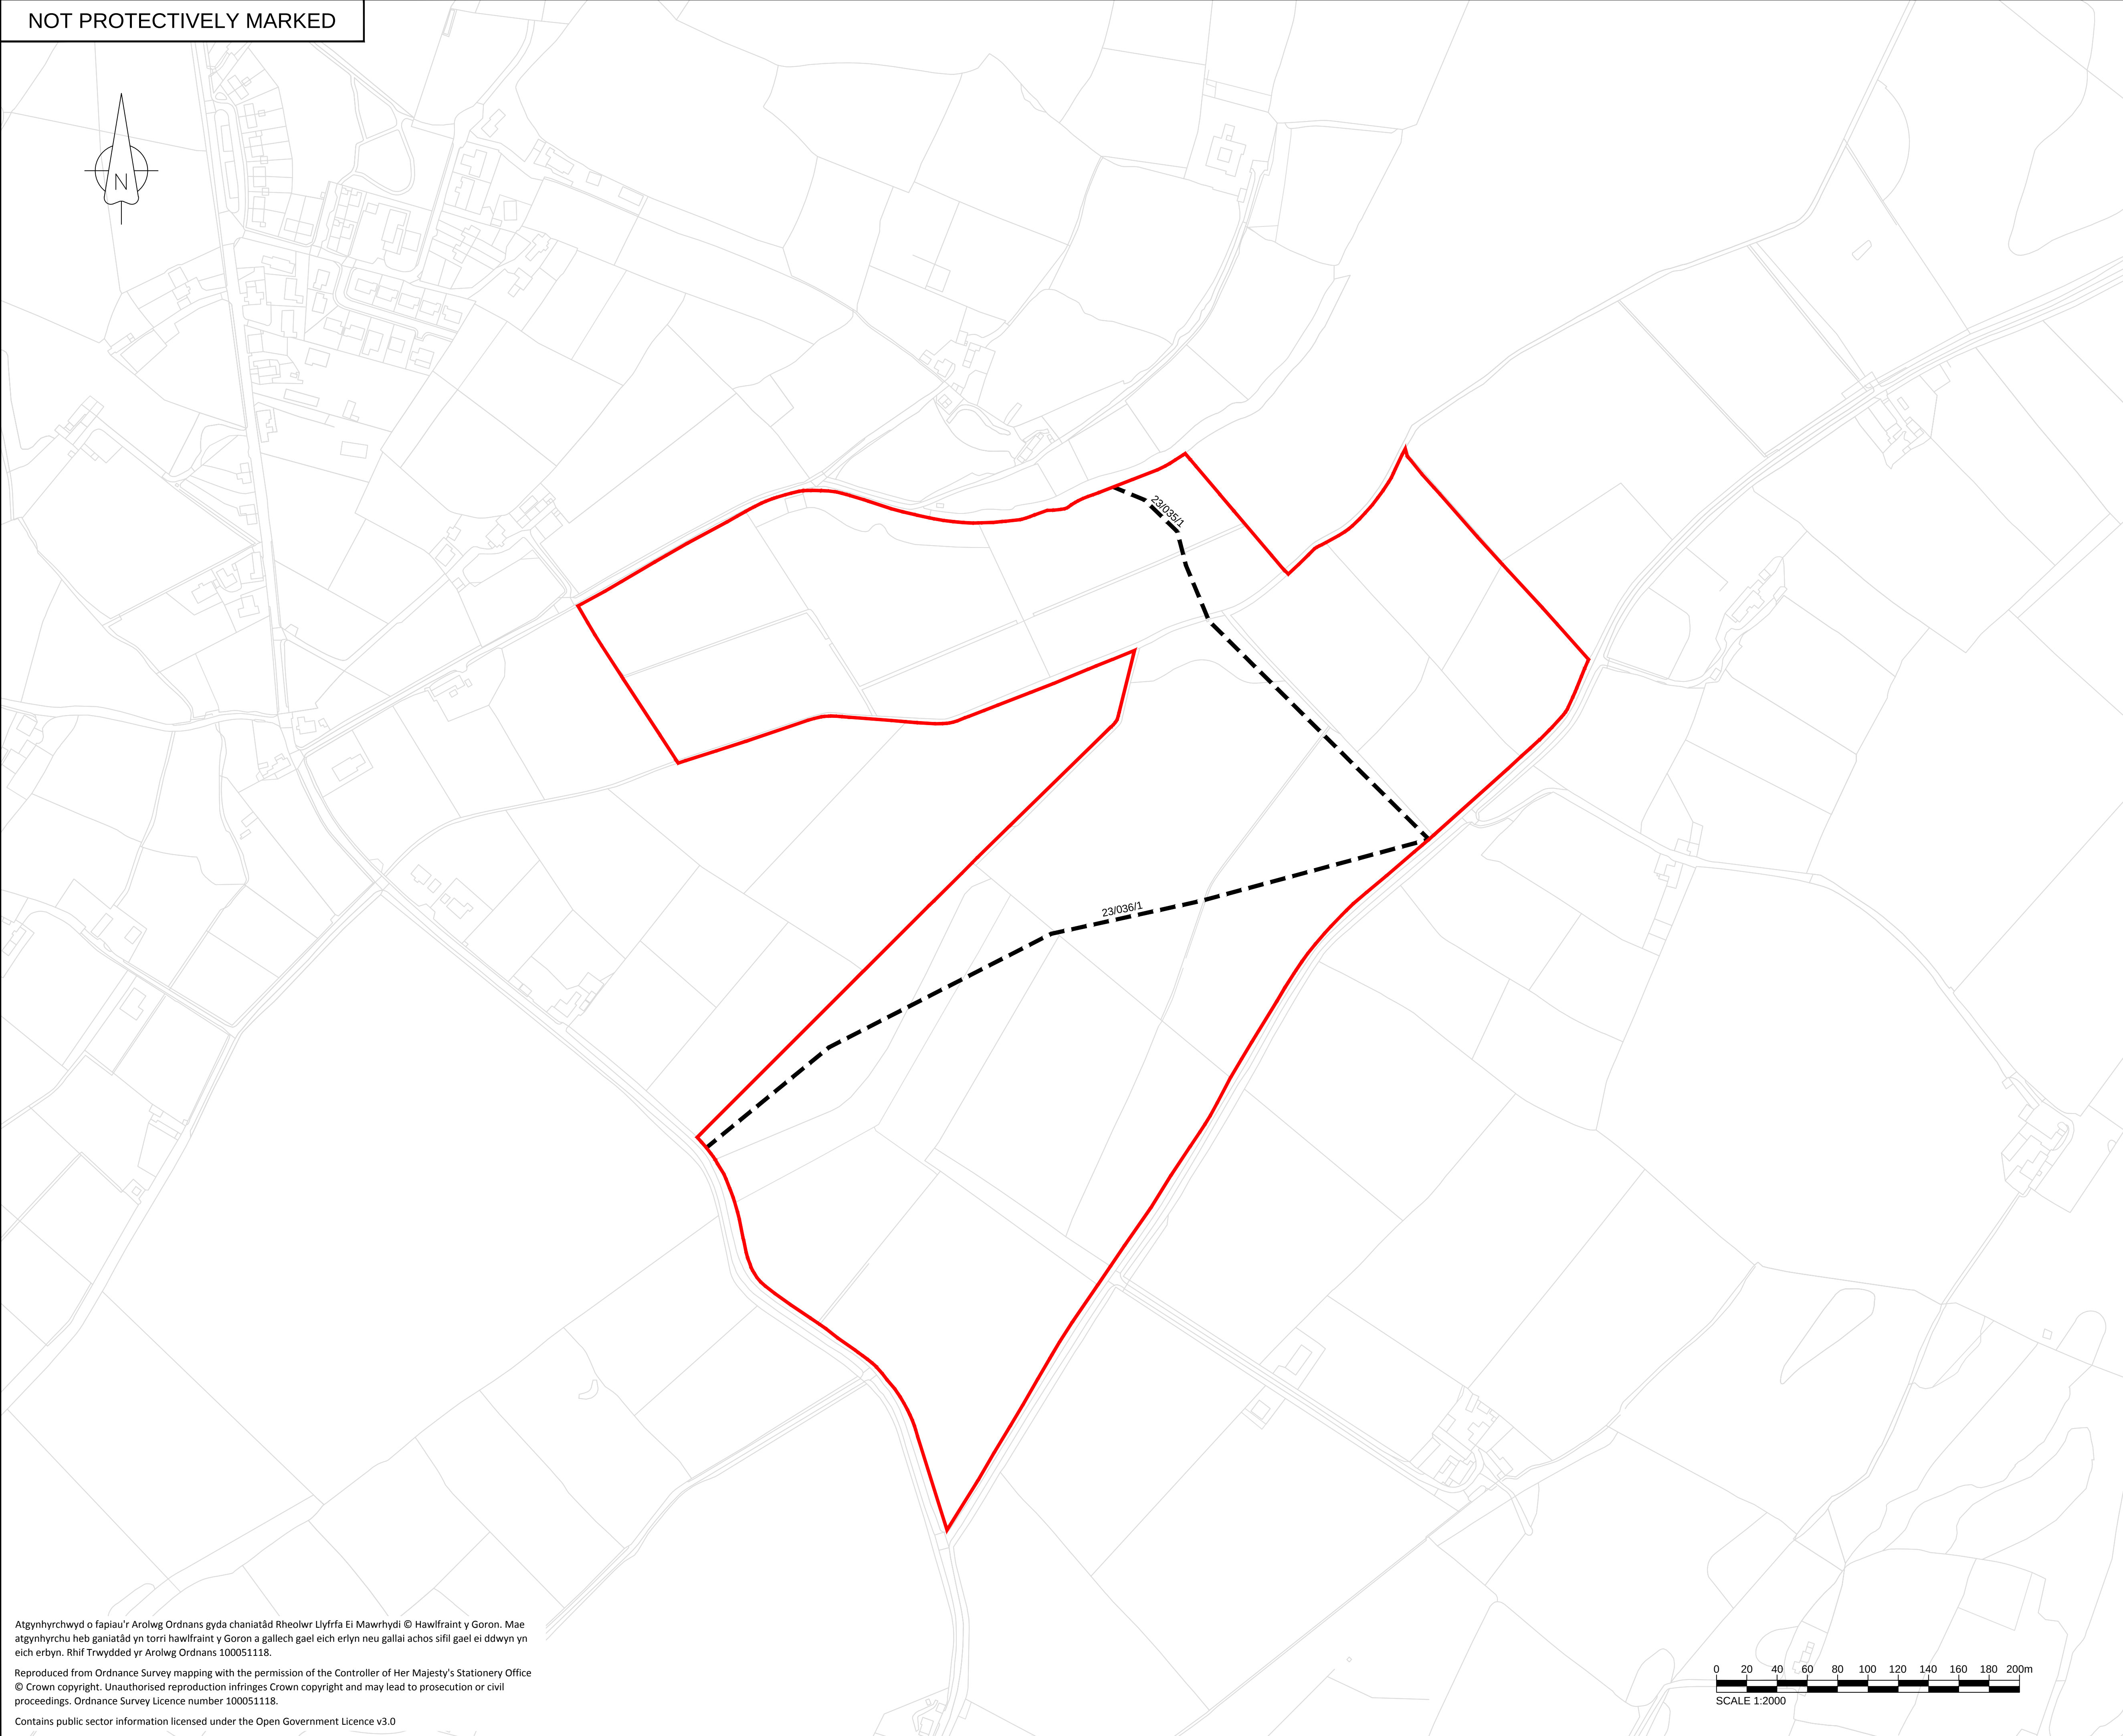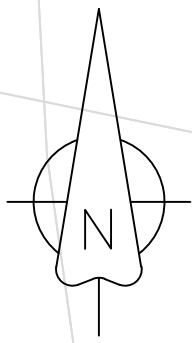

Atgynhychwyd o fapiau'r Arolwg Ordnans gyda chaniatâd Rheolwr Llyfrfa Ei Mawrhydi © Hawlfraint y Goron. Mae atgynhychu heb ganiatâd yn torri hawlfraint y Goron a gallech gael eich erlyn neu gallai achos sifil gael ei ddwyn yn eich erbyn. Rhif Trwydded yr Arolwg Ordnans 100051118.

Reproduced from Ordnance Survey mapping with the permission of the Controller of Her Majesty's Stationery Office © Crown copyright. Unauthorised reproduction infringes Crown copyright and may lead to prosecution or civil proceedings. Ordnance Survey Licence number 100051118.

Contains public sector information licensed under the Open Government Licence v3.0

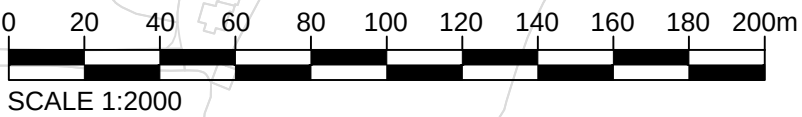

LEGEND

- Order Limits
- Public Footpath



Location Plan - Not To Scale

1.0	MARCH 2018	FOR DCO SUBMISSION	HNPWL	HNPWL	HNPWL
Rev	Rev. Date	Purpose of revision	Drawn	Checked	Approved

FOR INFORMATION



Sunrise House, 1420 Charlton Court, Gloucester Business Park, Gloucester, GL3 4AE, UK
Freephone: 0845 300 6816 Email: info@horizonnuclearpower.com

Project
**WYLFA NEWYDD
DCO PROJECT**


Drawing Title
**ECOLOGICAL COMPENSATION SITE
CORS GWAWR
EXISTING SITE PLAN**

Regulation 5 (2) (o)

Security Status						NOT PROTECTIVELY MARKED	
Scale	1:2000	Sheet Size	A1	Sheet(s)	1 of 1		
Drawing Number					Rev		
WN0902-HZDCO-LFM-DRG-00026					1.0		

© Copyright Horizon Nuclear Power Wylfa Limited. Not to be reproduced (in full or part) without prior permission of Horizon Nuclear Power Wylfa Limited.

NOT PROTECTIVELY MARKED

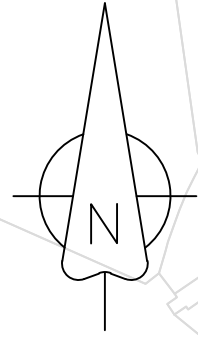

Atgynhrychwyd o fapiau'r Arolwg Ordnans gyda chaniatâd Rheolwr Llyfrfa Ei Mawrhydi © Hawlfraint y Goron. Mae atgynhrychu heb ganiatâd yn torri hawlfraint y Goron a gallech gael eich erlyn neu gallai achos sifil gael ei ddwyn yn eich erbyn. Rhif Trwydded yr Arolwg Ordnans 100051118.

Reproduced from Ordnance Survey mapping with the permission of the Controller of Her Majesty's Stationery Office
© Crown copyright. Unauthorised reproduction infringes Crown copyright and may lead to prosecution or civil proceedings. Ordnance Survey Licence number 100051118.

Contains public sector information licensed under the Open Government Licence v3.0

NOTES

1. Where the public footpath intersects with an existing watercourse there is an existing crossing in place.

LEGEND

-
- Order Limits
- Spring
- Existing Alkaline Fen
- Area Not Subject to Wetland Enhancement or Rich-fen Creation
- Habitat Proposals
- Wetland Enhancement
- Constructed Wetland
- Rich-fen Creation
- Other Habitat Creation

Proposed Works

-
- Turf Strip / Re-landscape
- Scrub Clearance
- Hedgerow removal
- Hedgerow Retained

Indicative Drainage Modifications

- 
- Legend for ditch types:
- Retained Ditch
 - Retained Ditch - Dams Installed
 - Retained Ditch - Weirs Installed
 - Retained Watercourse
 - Infill Ditch or Watercourse
 - Proposed Ditch

Management and Access

-  Construction Access Route
 Suitable Compound Site
 Fenceline
 Public Footpath (Existing)
 Proposed Bridge
 Existing Gate (Retained)
 Proposed Gate

Storage Mound Footprint

- 0.2m stripping depth
- 0.3m stripping depth
- 0.4m stripping depth



Location Plan - Not To Scale

1.0	MAY 2018	FOR DCO SUBMISSION	HNPWL	HNPWL	HNPWL
Rev	Rev. Date	Purpose of revision	Drawn	Checkd	Apprv'd

ILLUSTRATIVE



Sunrise House, 1420 Charlton Court, Gloucester Business Park, Gloucester, GL3 4AE, UK
Freephone: 0845 300 6816 Email: info@horizonnuclearpower.com

Project

WYLFA NEWYDD
DCO PROJECT


Drawing Title

ECOLOGICAL COMPENSATION SITE
CORS GWAWR
PROPOSED SITE LAYOUT

Regulation 5 (2) (o)

Security Status

NOT PROTECTIVELY MARKED					
Scale	1:2000	Sheet Size	A1	Sheet(s)	1 of 1
Drawing Number WN0902-HZDCO-LFM-DRG-00027					Rev 1.0

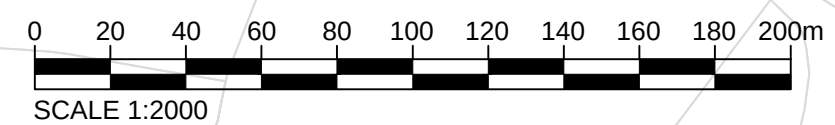

© Copyright Horizon Nuclear Power Wylfa Limited. Not to be reproduced (in full or part) without prior permission of Horizon Nuclear Power Wylfa Limited