

Wylfa Newydd Project

**6.7.13 ES Volume G - A5025 Off-line Highway
Improvements App G2-1 -
DMRB Stage 1 Options**

PINS Reference Number: EN010007

Application Reference Number: 6.7.13

June 2018

Revision 1.0

Regulation Number: 5(2)(a)

Planning Act 2008

Infrastructure Planning (Applications: Prescribed Forms and Procedure) Regulations 2009

[This page is intentionally blank]

List of Figures

Figure 1-1	Bypass Options at Valley	1
Figure 1-2	Bypass Options at Llanfachraeth	2
Figure 1-3	Bypass Options at Llanfaethlu.....	3
Figure 1-4	Bypass Options at Llanrhwdus.....	4
Figure 1-5	Off-Line Improvements at Valley	5
Figure 1-6	Off-Line Improvements at Llanfachraeth	6
Figure 1-7	Off-Line Improvements at Llanfaethlu	7
Figure 1-8	Off-Line Improvements at Llanrhwdus	8

[This page is intentionally blank]

Figure 1-1 Bypass Options at Valley

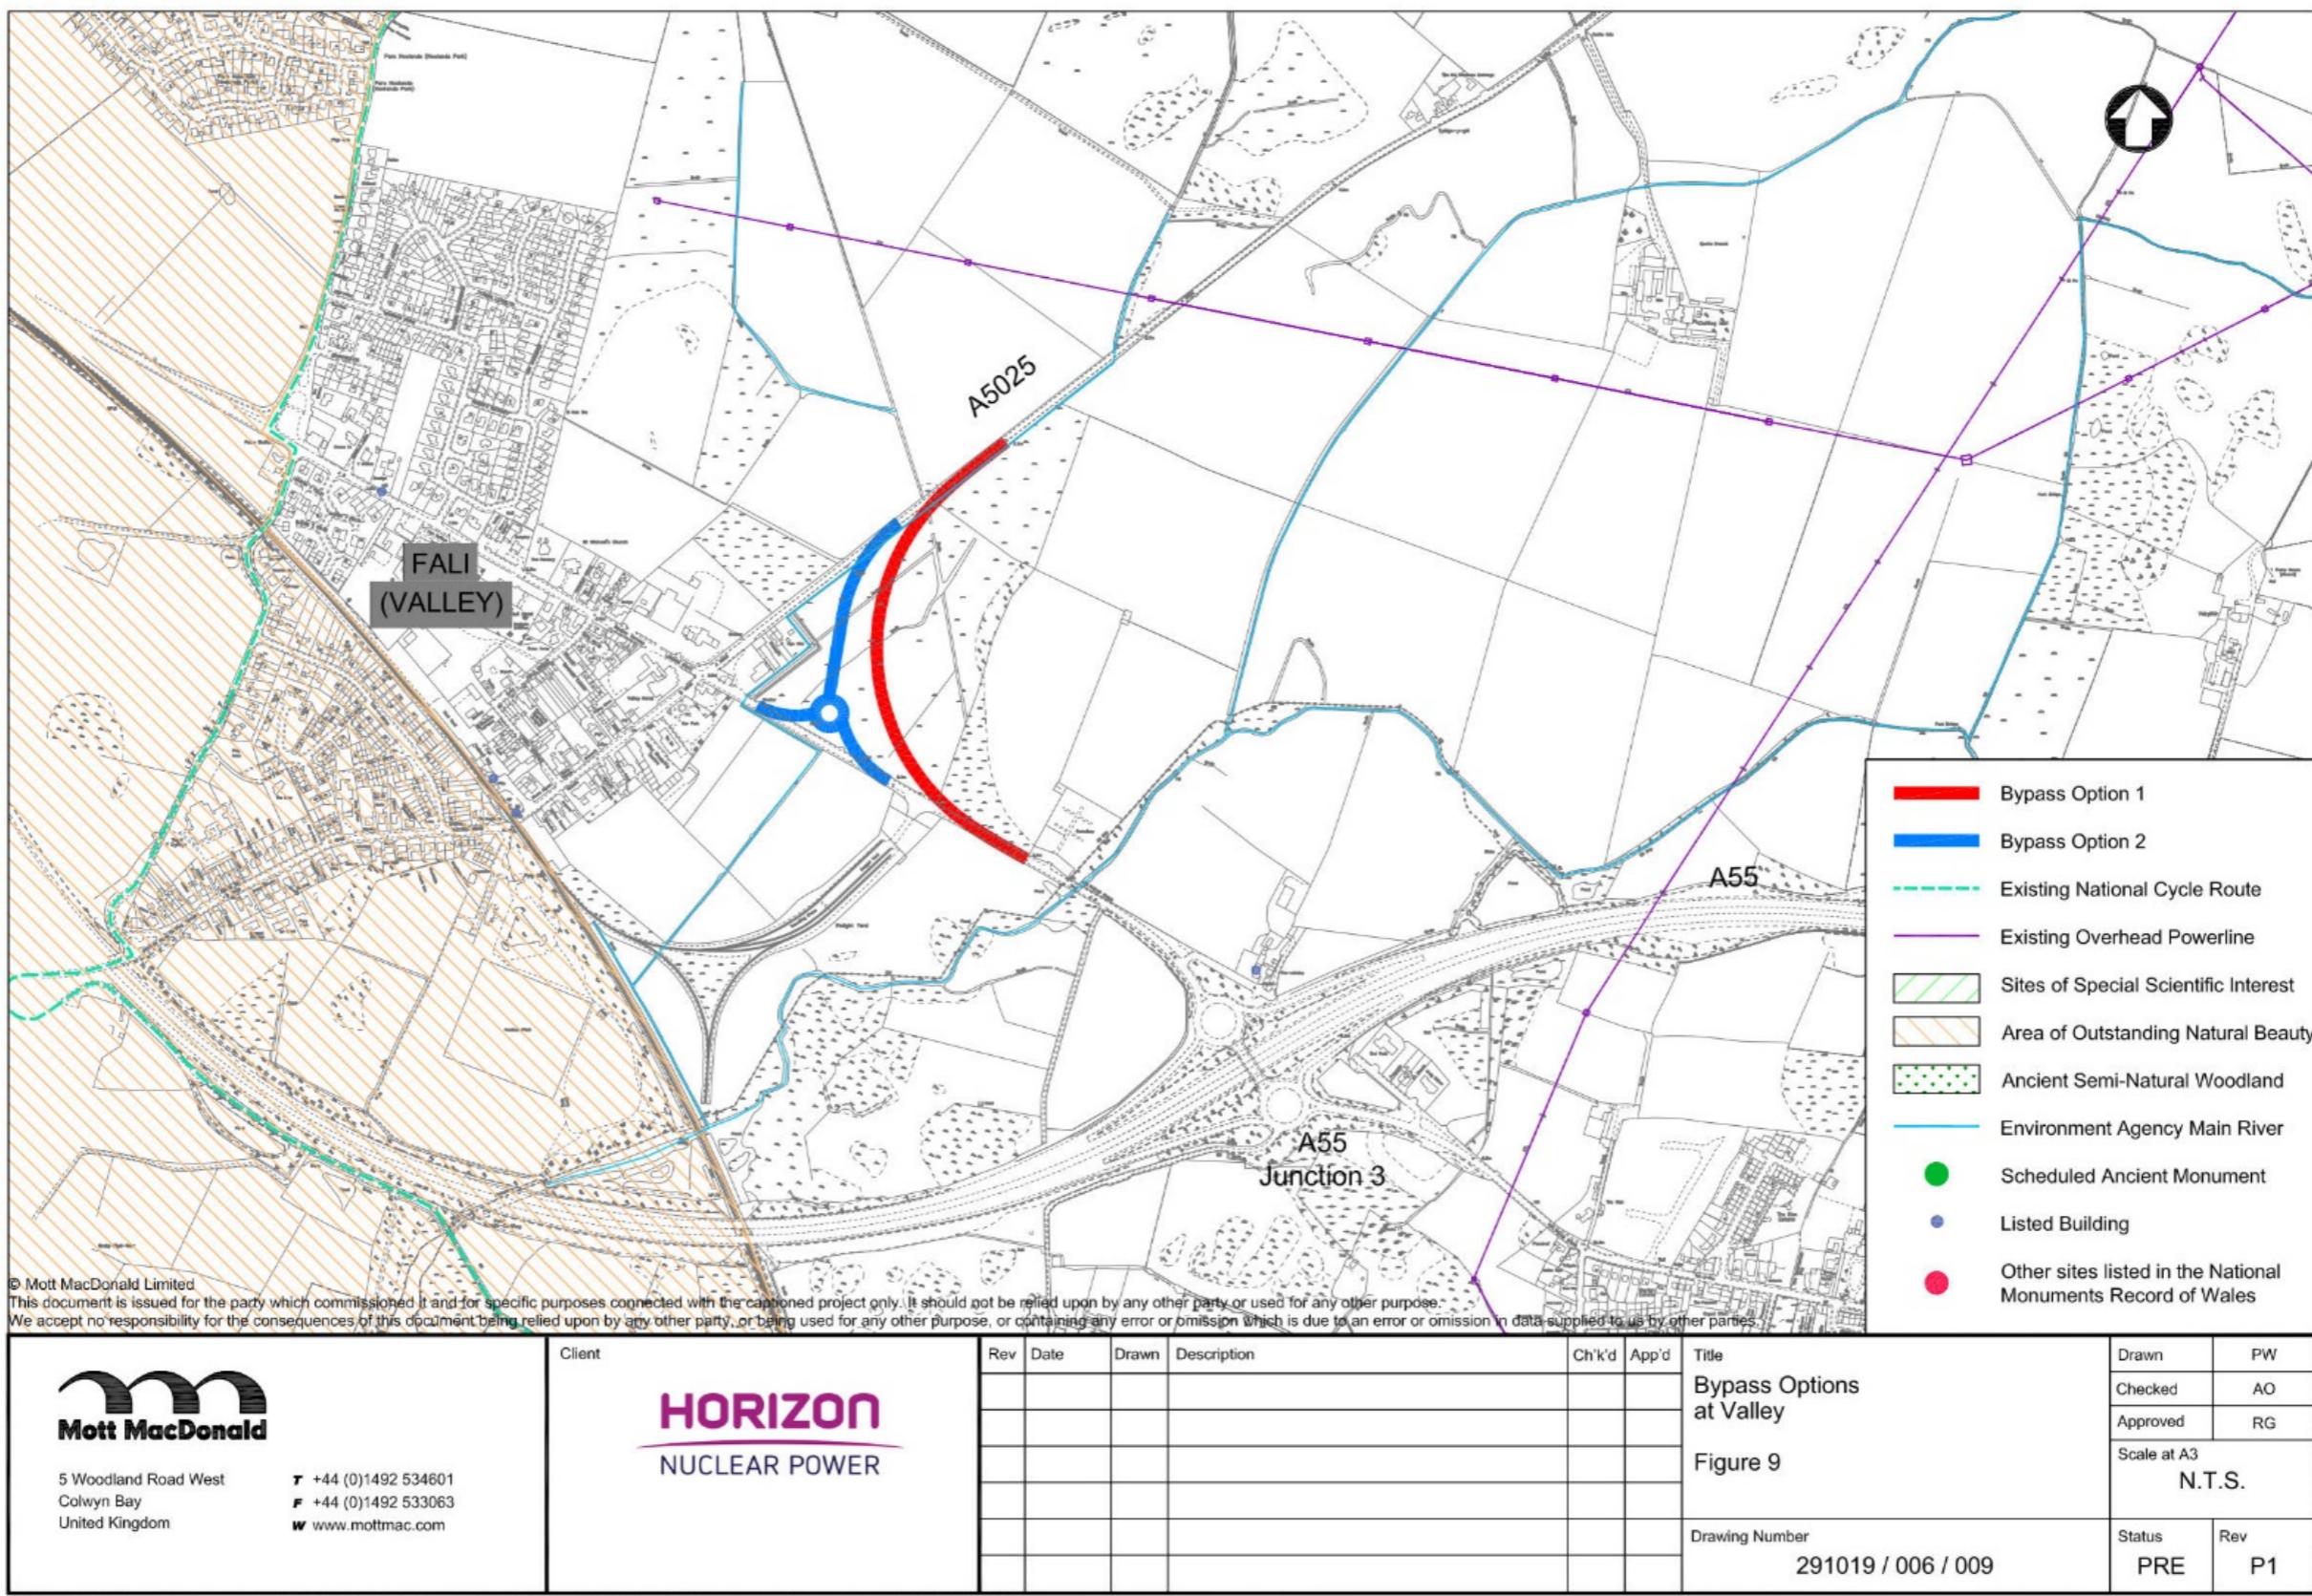


Figure 1-2 Bypass Options at Llanfachraeth

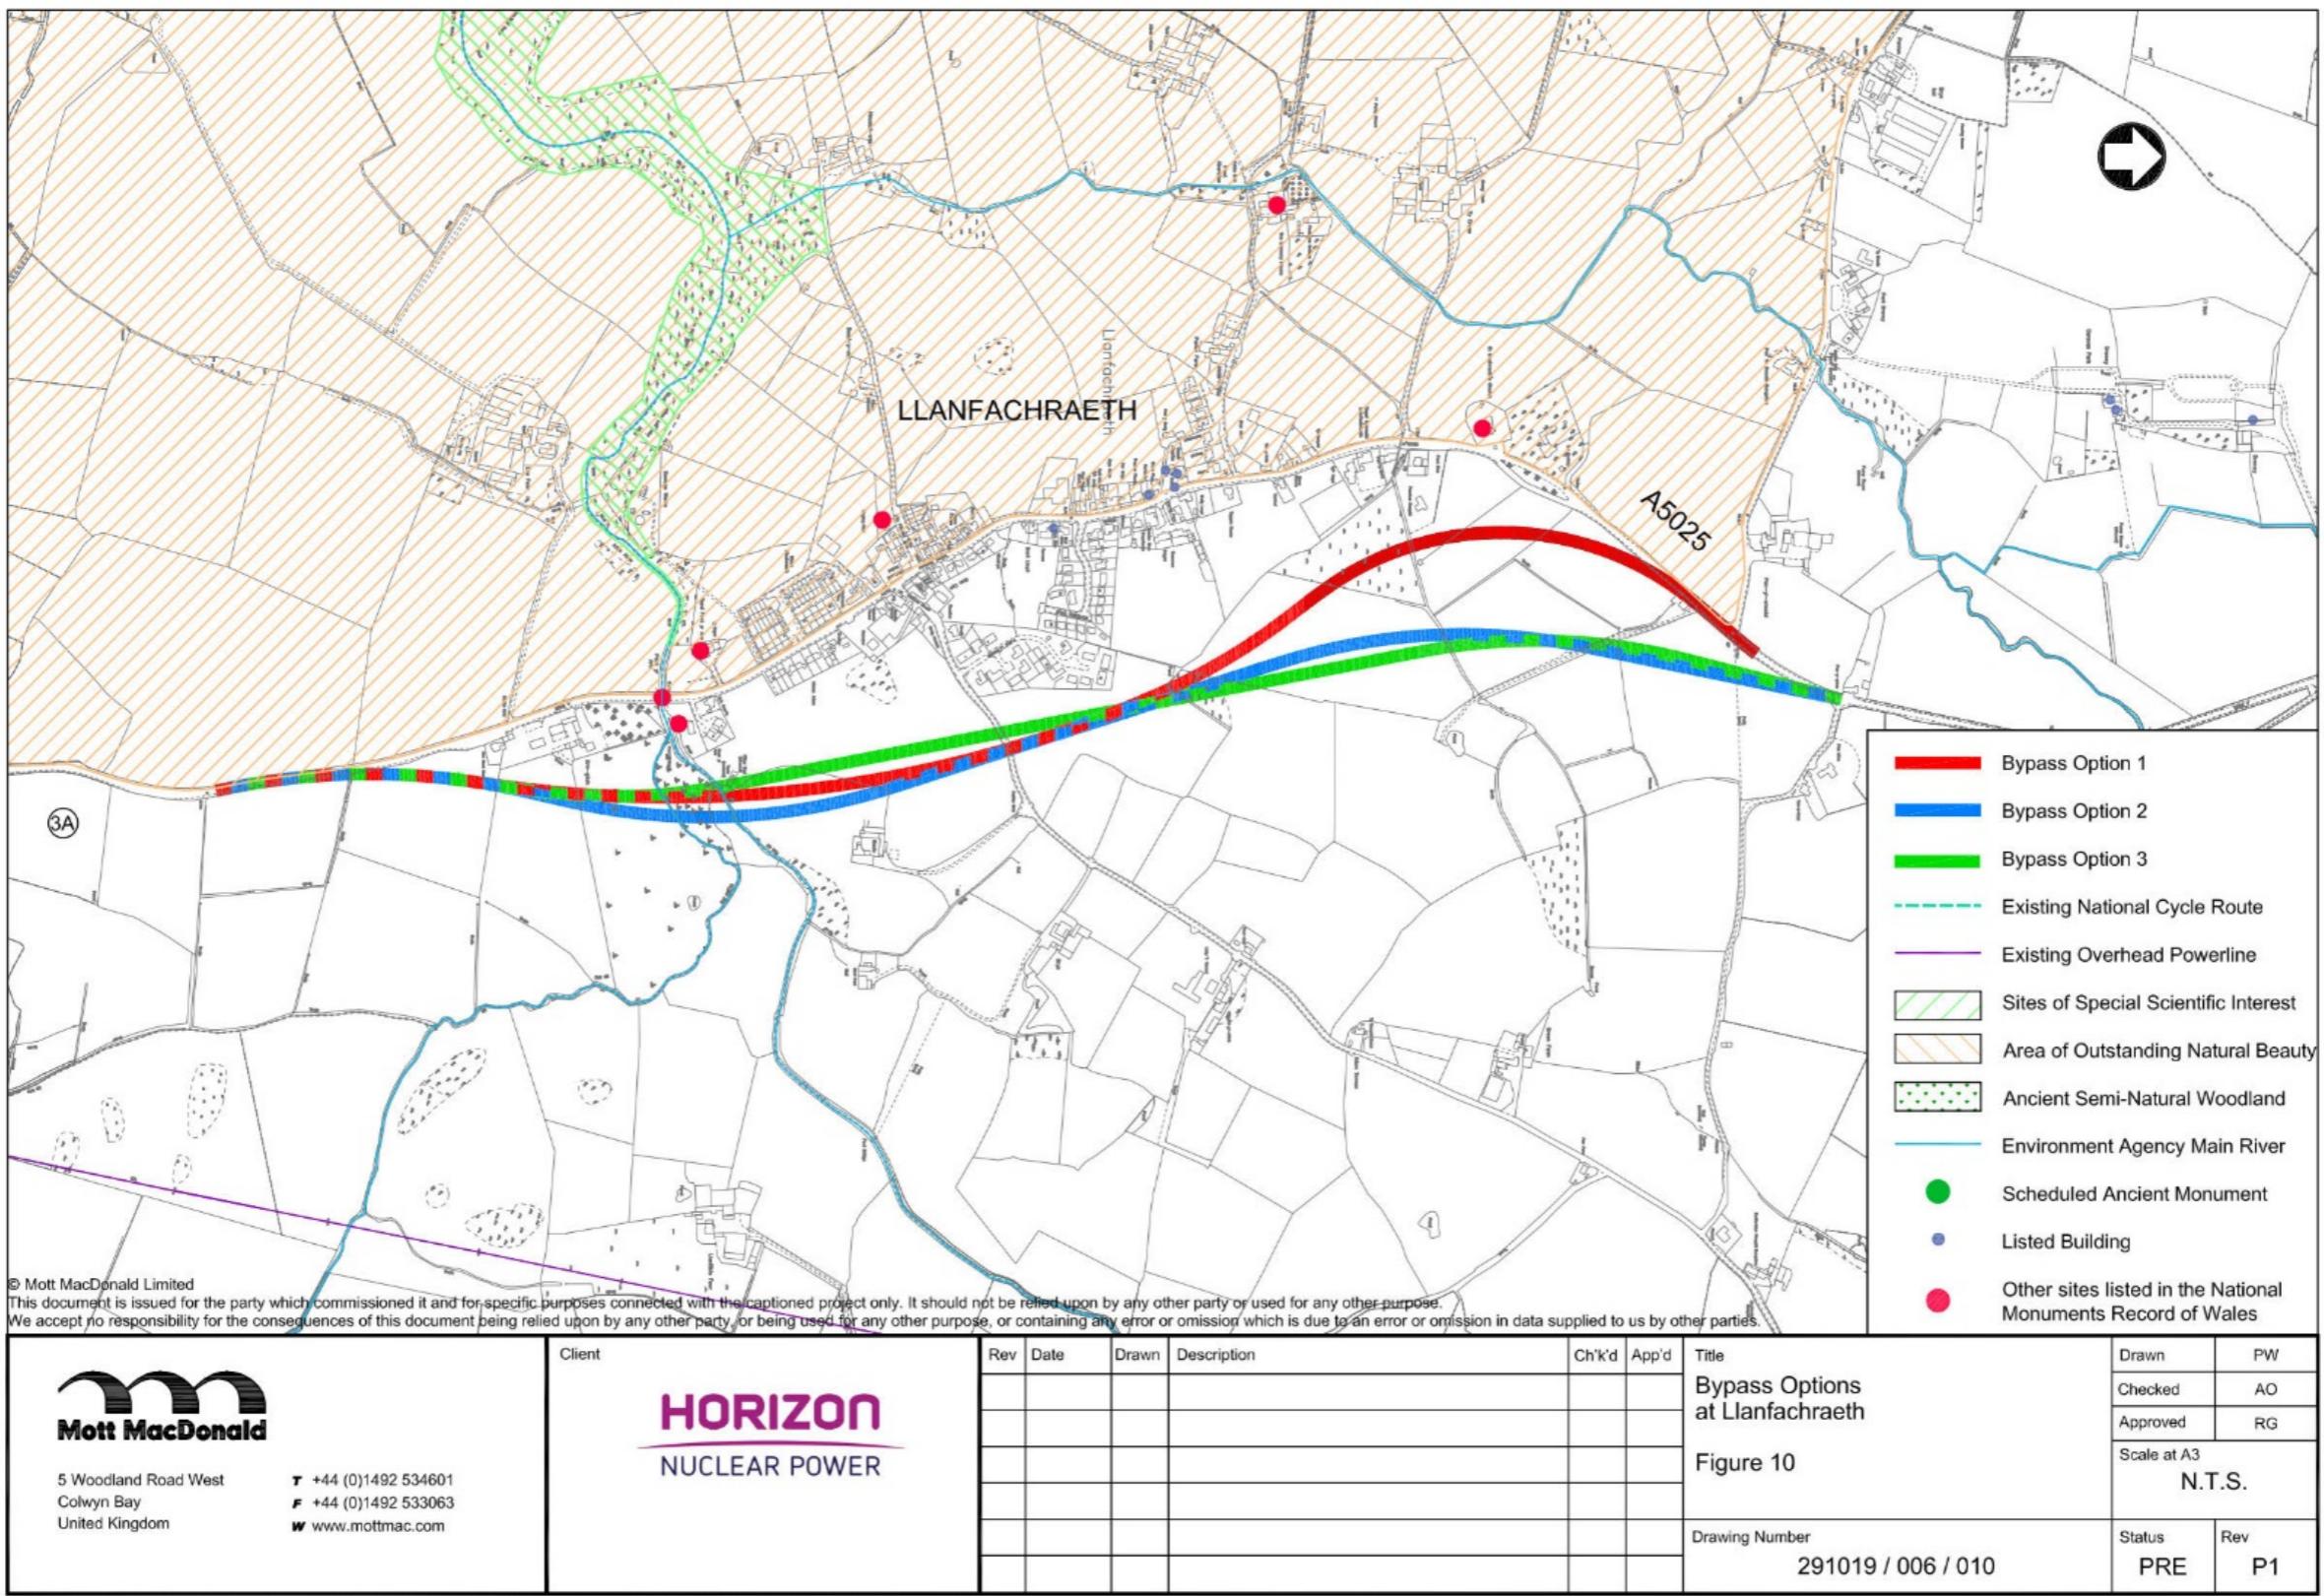


Figure 1-3 Bypass Options at Llanfaethlu

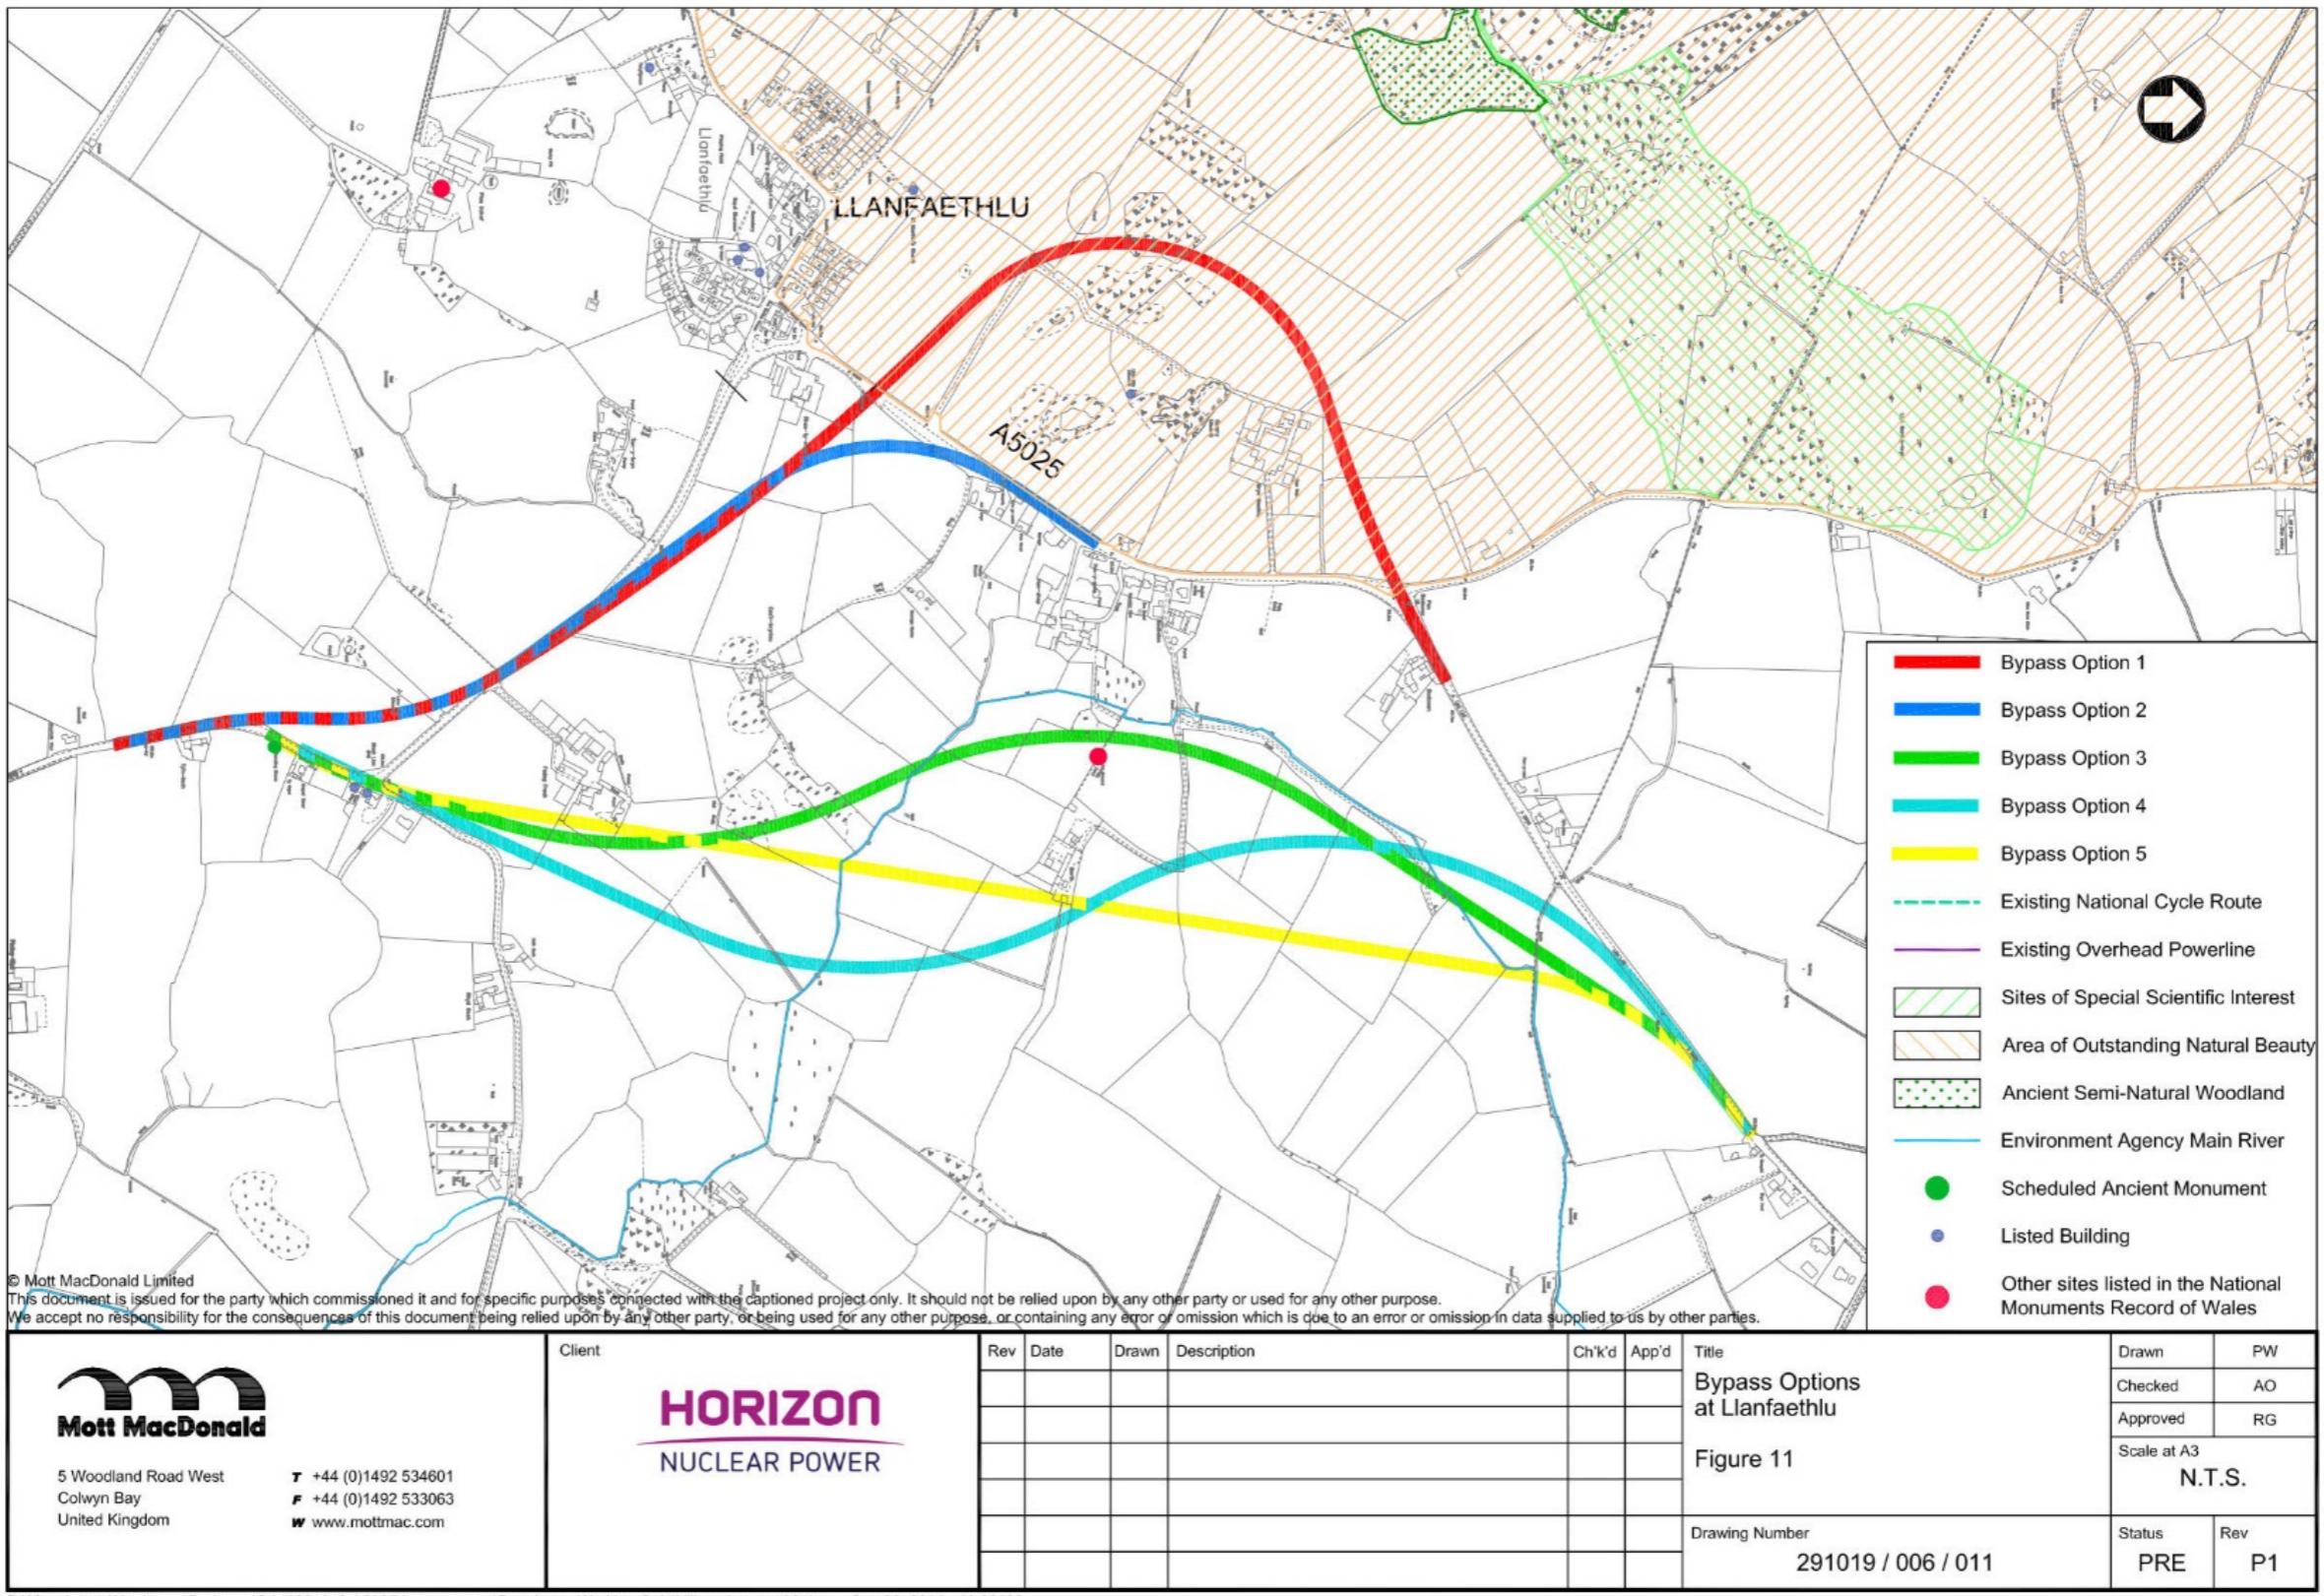


Figure 1-4 Bypass Options at Llanrhwdus

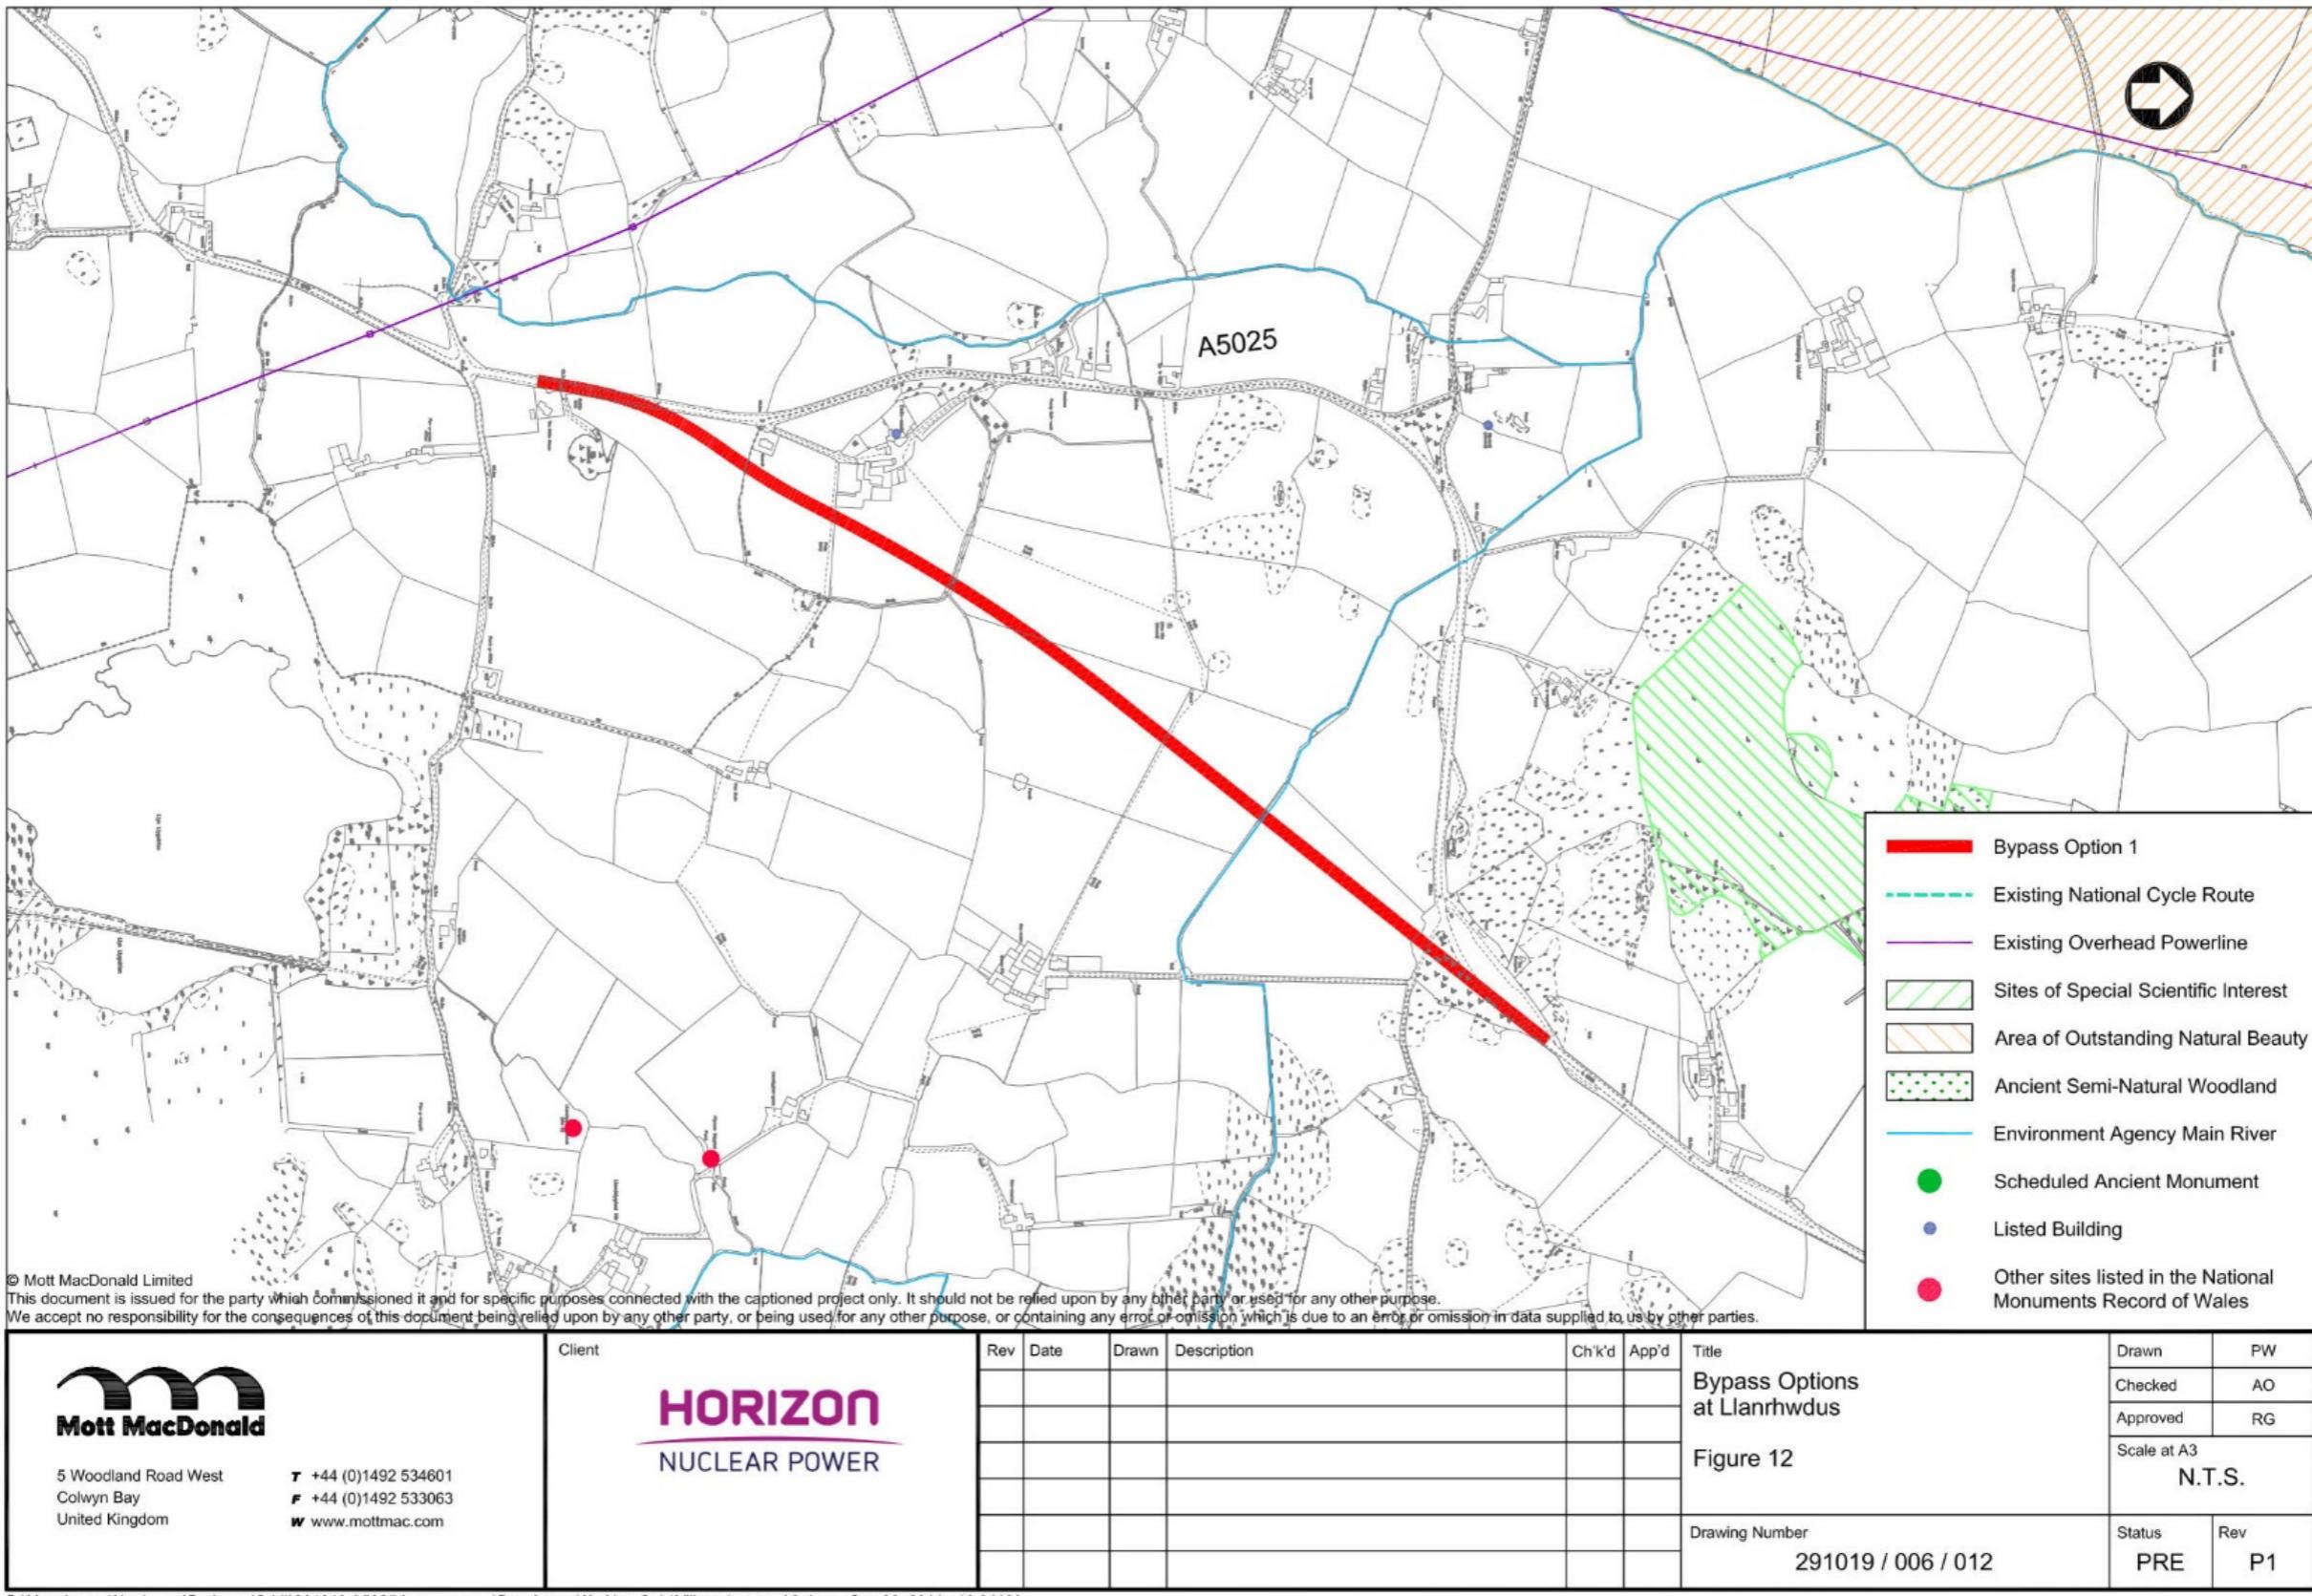


Figure 1-5 Off-Line Improvements at Valley

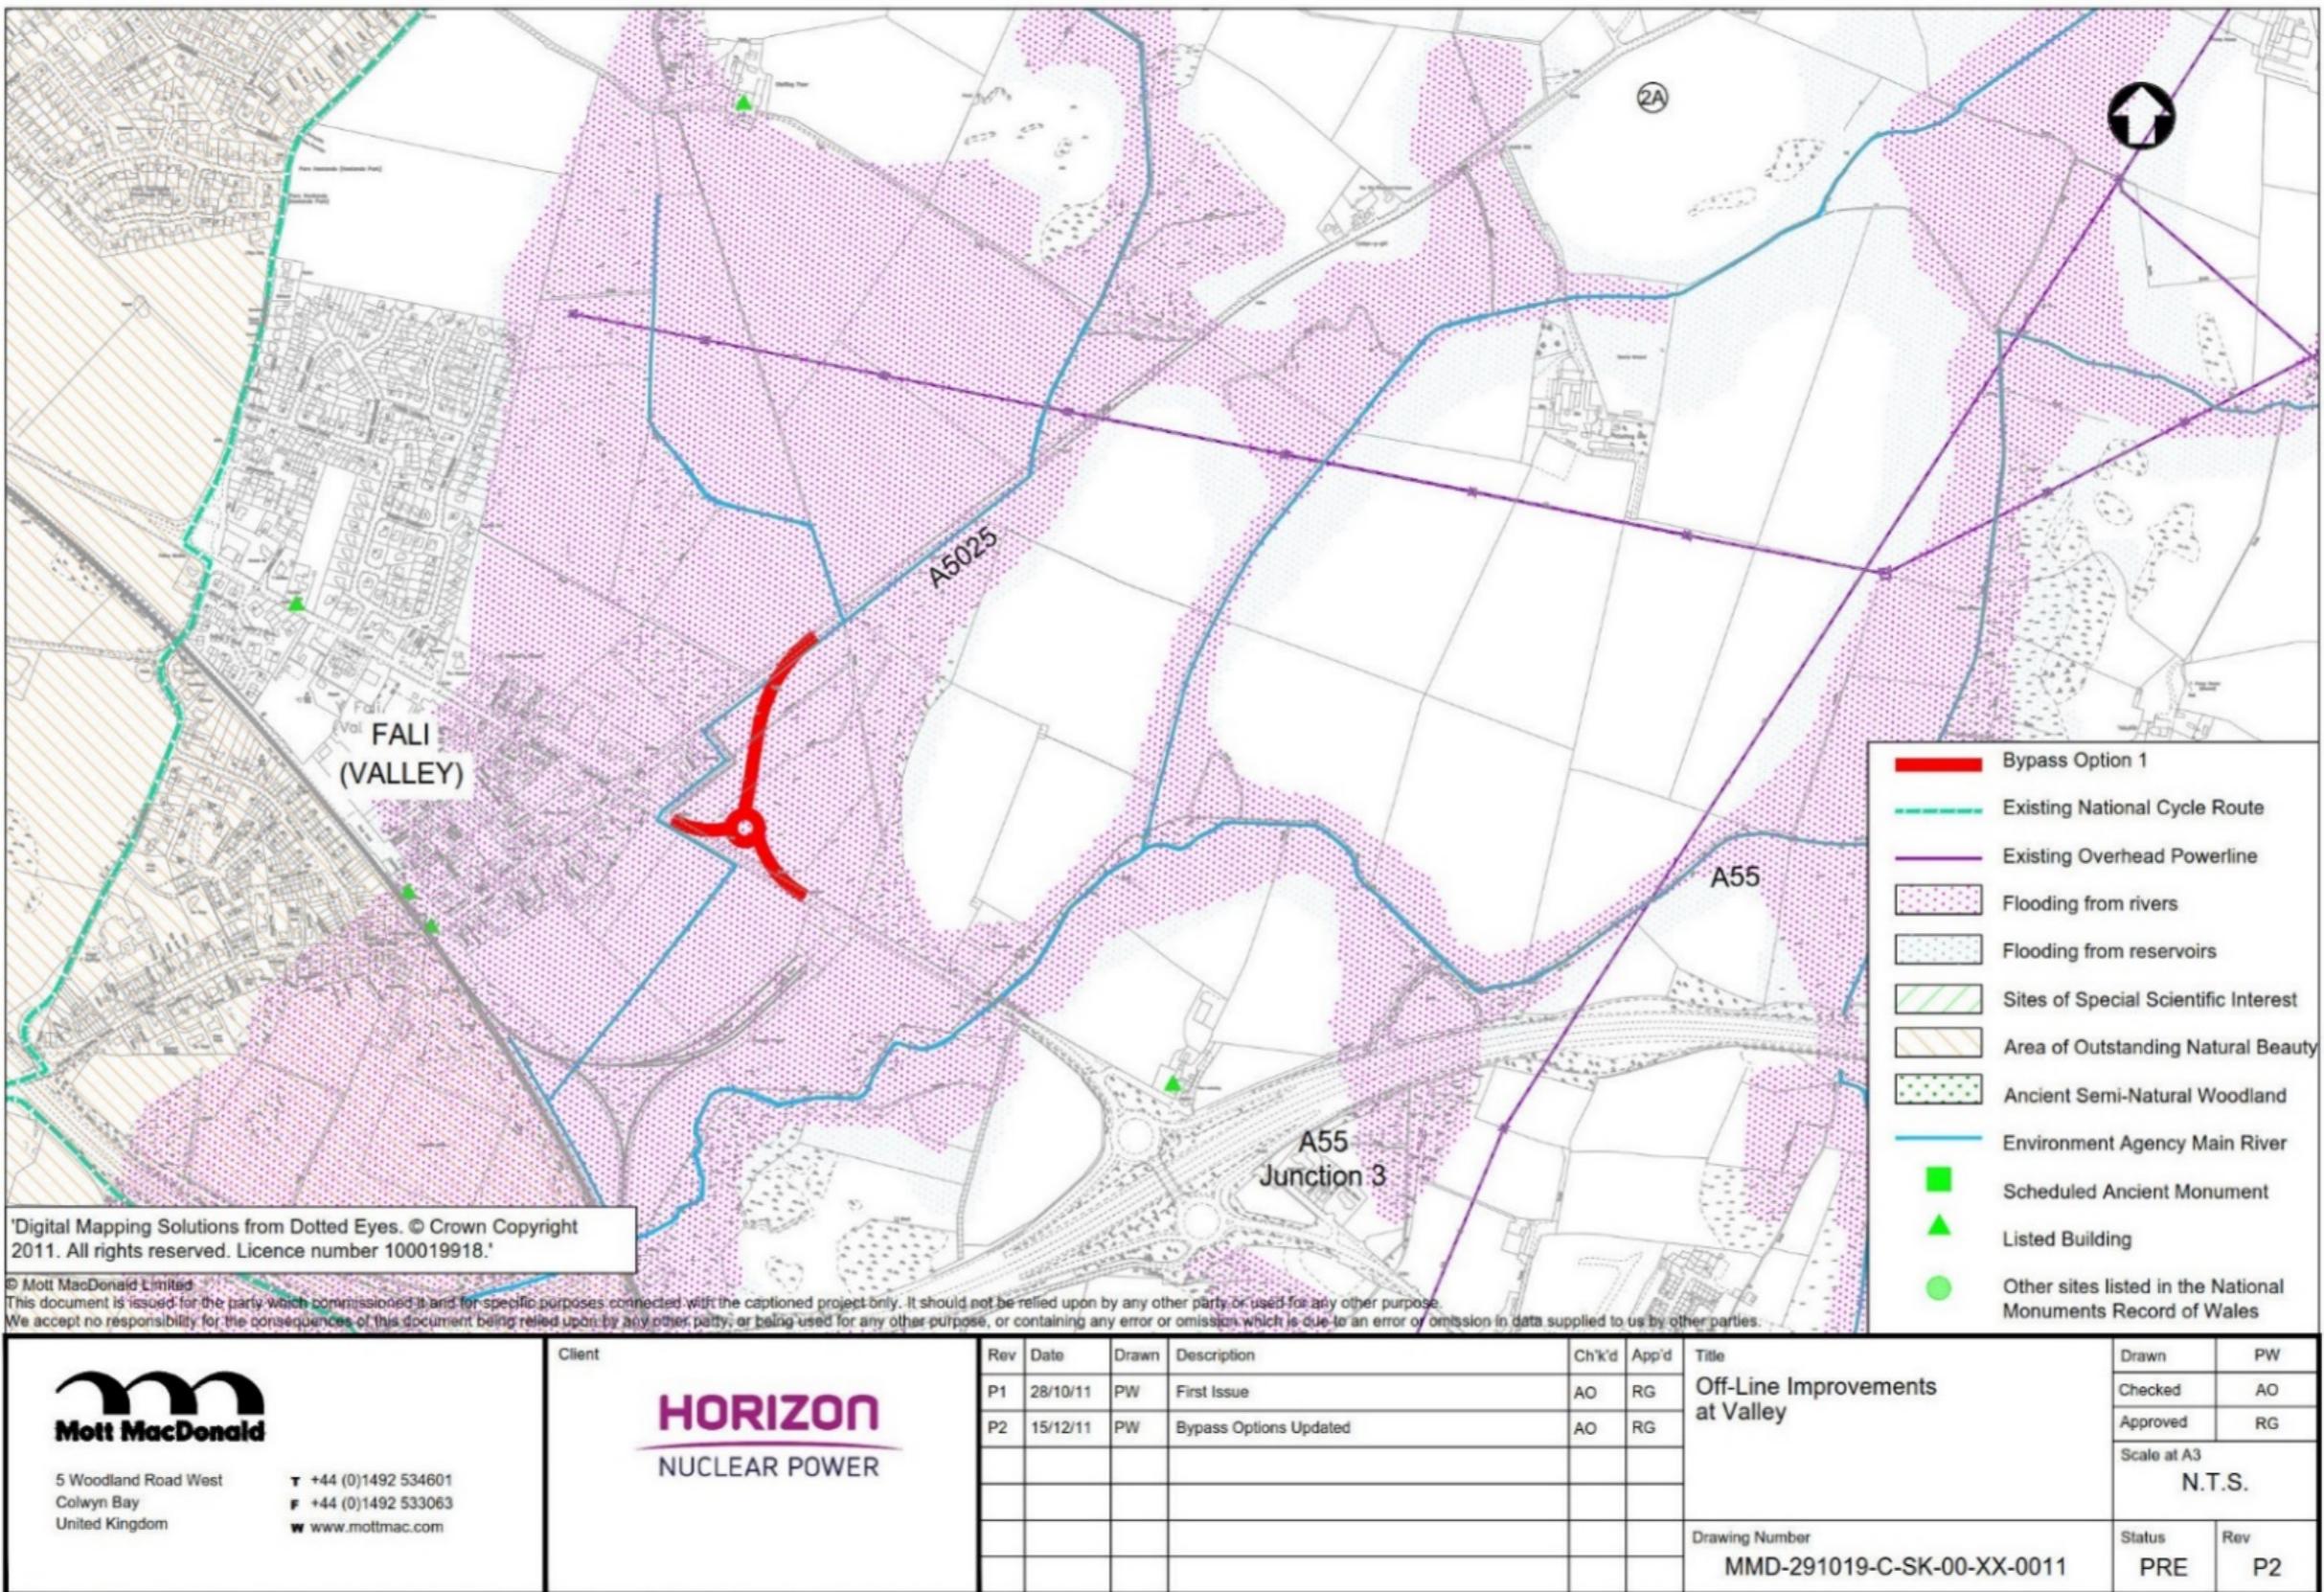


Figure 1-6 Off-Line Improvements at Llanfachraeth

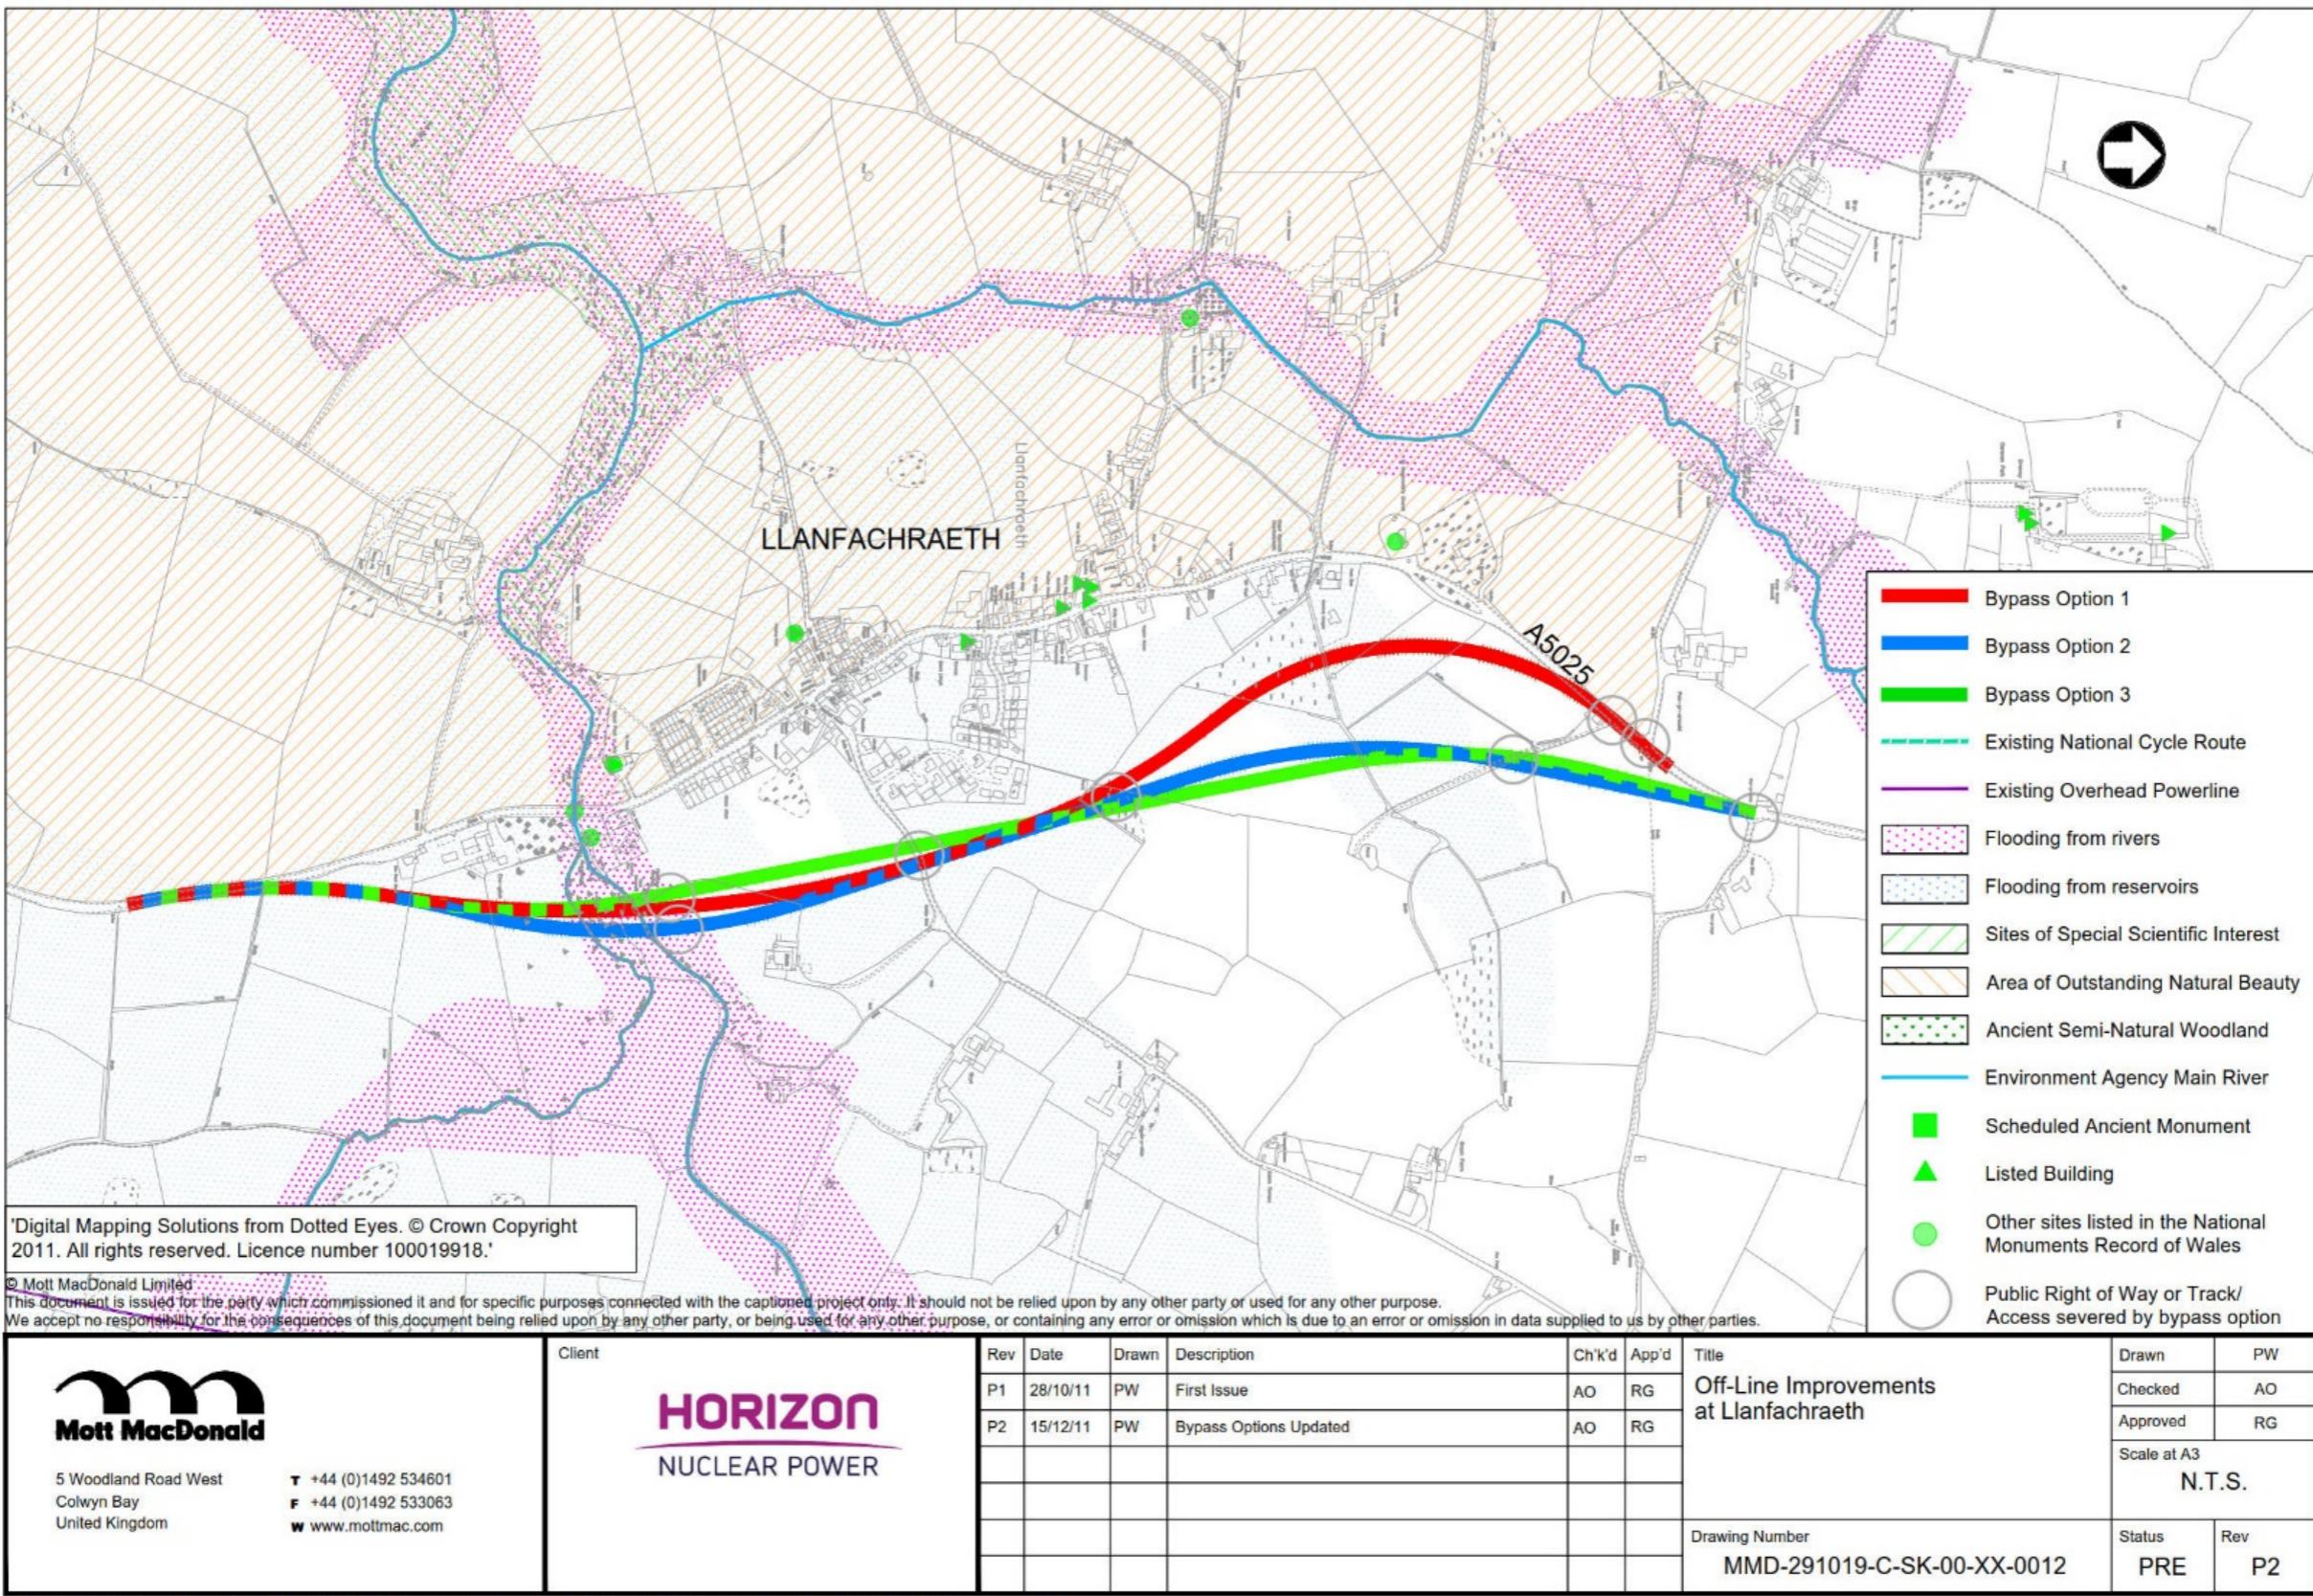


Figure 1-7 Off-Line Improvements at Llanfaethlu

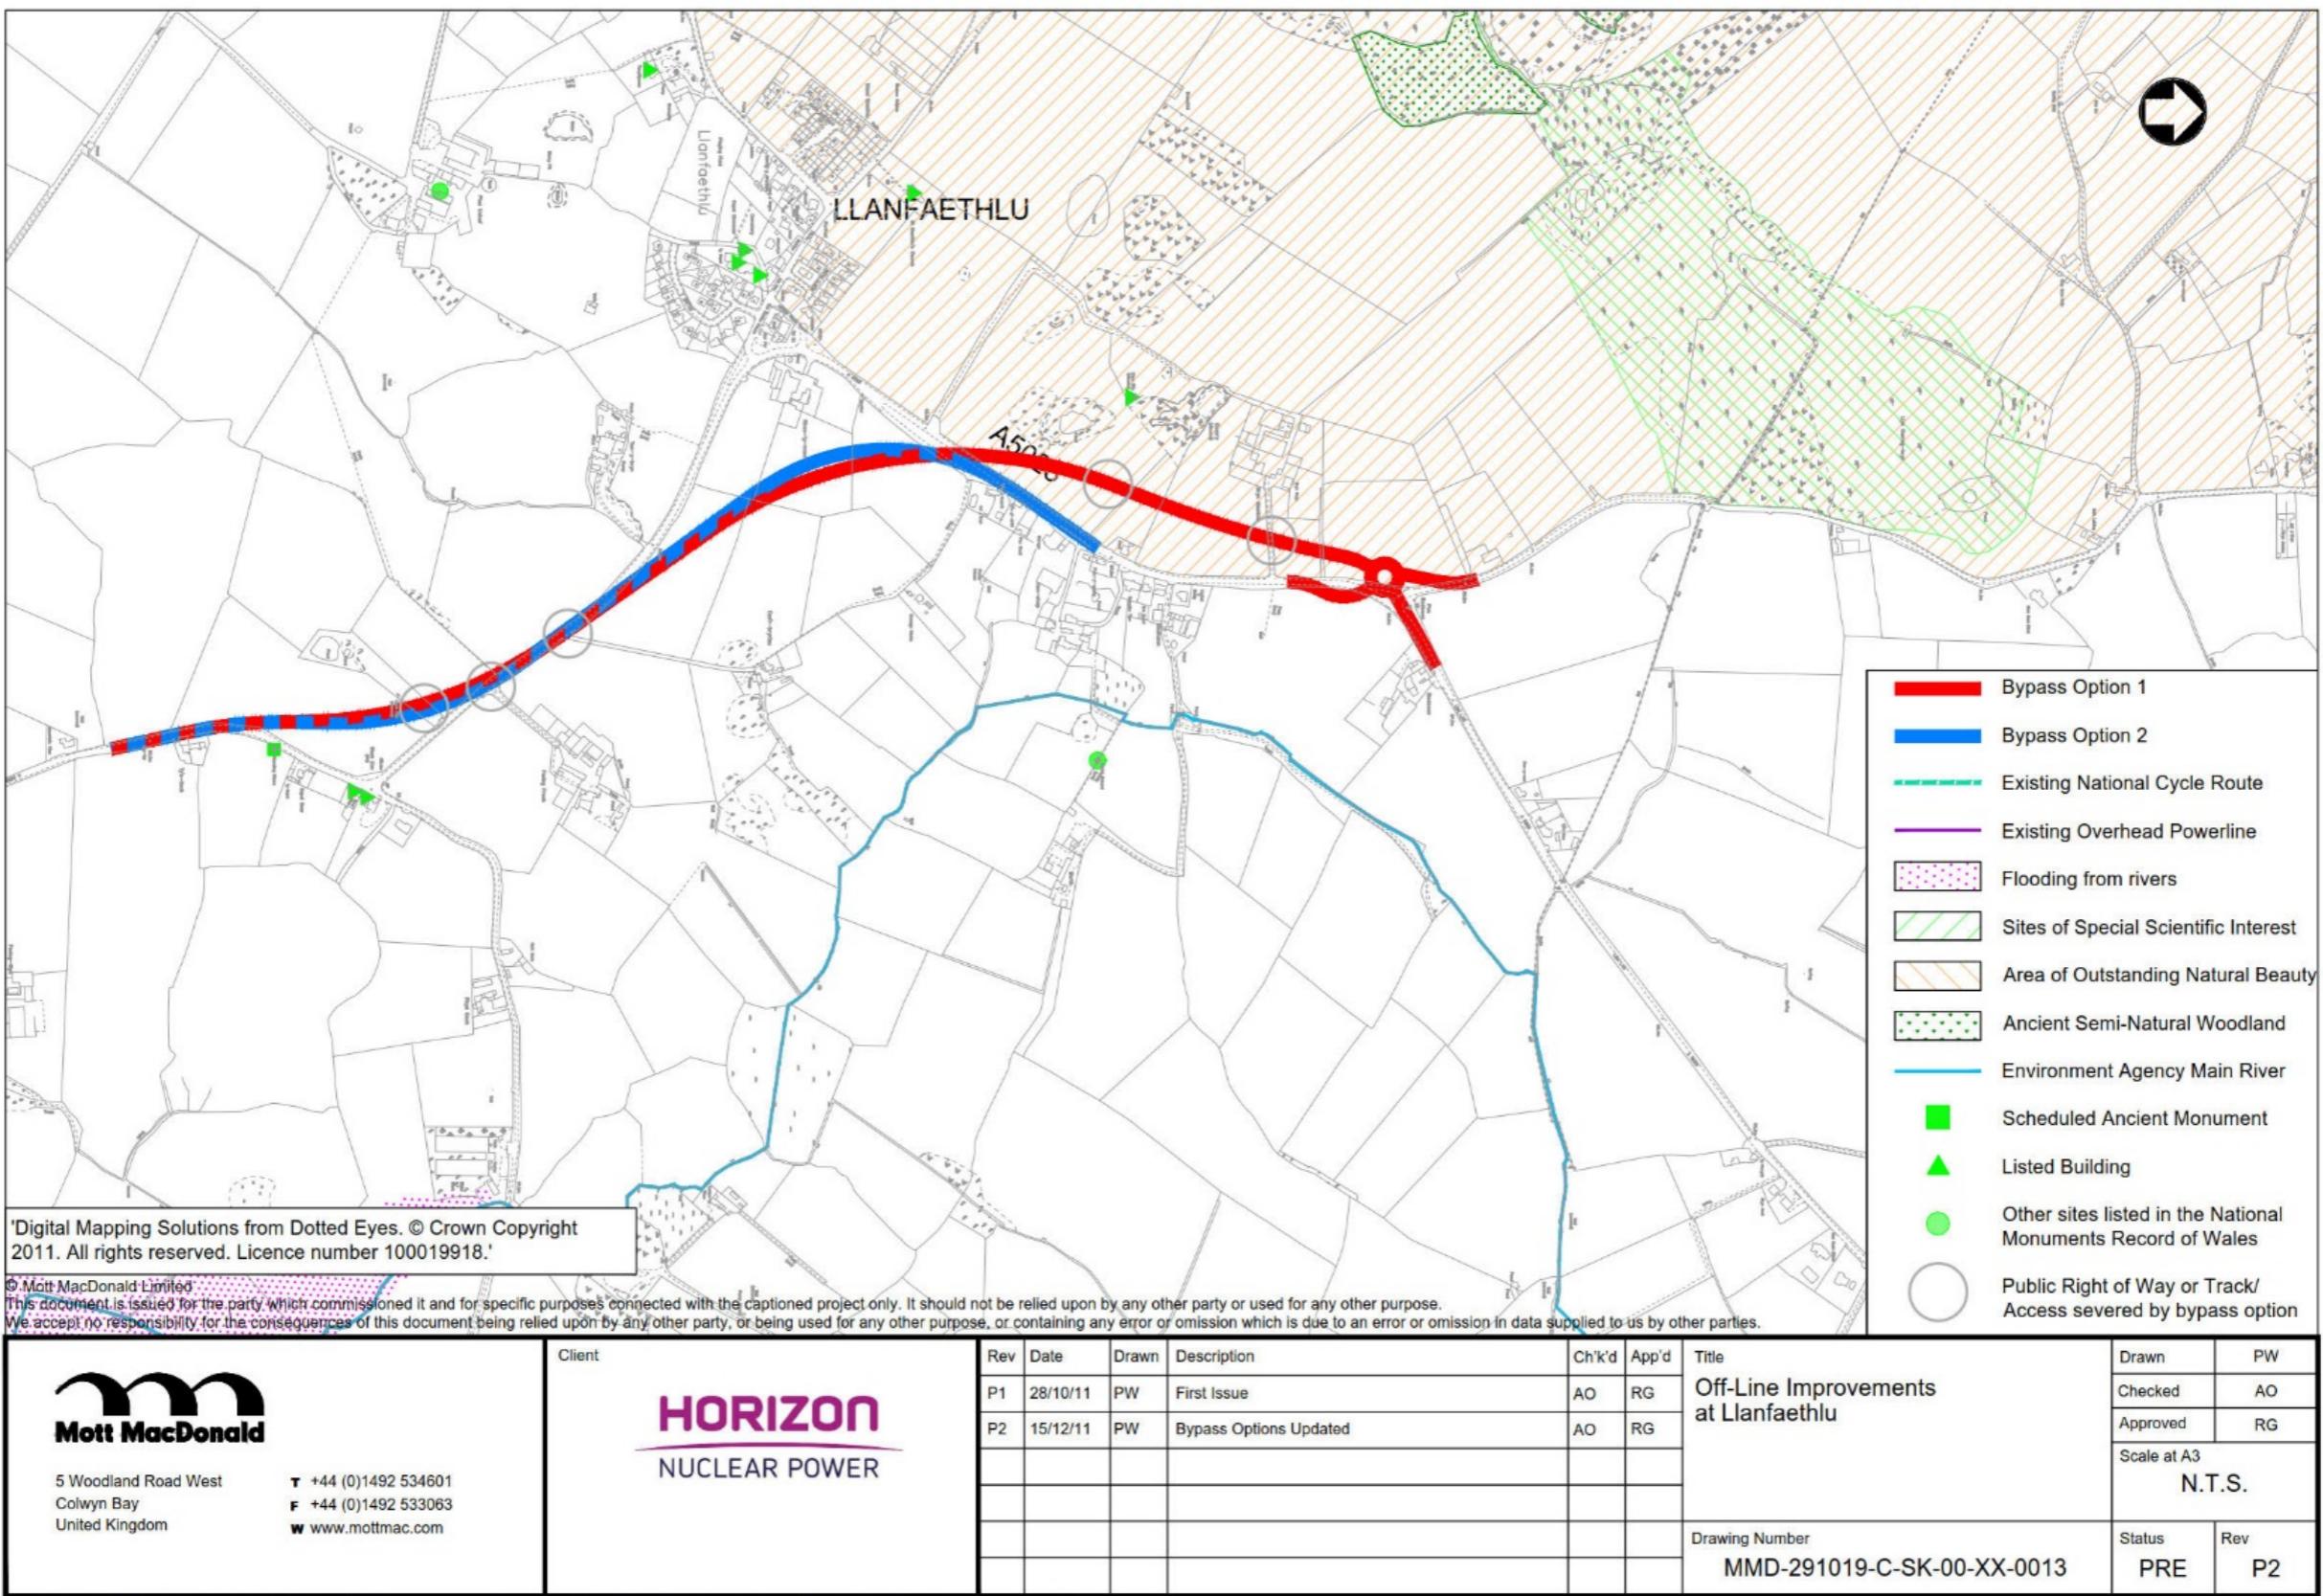


Figure 1-8 Off-Line Improvements at Llanrhwdus

