



The Sizewell C Project

2.5 Rail Plans For Approval

January 2021

Planning Act 2008
Infrastructure Planning (Applications: Prescribed Forms and Procedure) Regulations 2009

Revision: 2.0
Applicable Regulation: Regulation 5(2)(o)
PINS Reference Number: EN010012




Main Development Site Rail Plans – For Approval

Drawing Number	Revision	Drawing Title	Scale	Sheet Size
SZC-SZ0100-XX-000-DRW-100102	02	Main Development Site Temporary Construction Area Key Plan	1:5000	A0
SZC-EW0103-XX-000-DRW-100017	02	Main Development Site Temporary Construction Area Proposed General Arrangement Sheet 1 of 4	1:1250	A0
SZC-EW0103-XX-000-DRW-100018	02	Main Development Site Temporary Construction Area Proposed General Arrangement Sheet 2 of 4	1:1250	A0
SZC-EW0103-XX-000-DRW-100019	02	Main Development Site Temporary Construction Area Proposed General Arrangement Sheet 3 of 4	1:1250	A0
SZC-EW0103-XX-000-DRW-100020	02	Main Development Site Temporary Construction Area Proposed General Arrangement Sheet 4 of 4	1:1250	A0
SZC-EW0103-XX-000-DRW-100021	02	Land East of Eastlands Industrial Estate - Proposed General Arrangement	1:1250	A0

Main Development Site Rail Plans For Approval – Revisions Schedule

Drawing Number	Revision	Drawing Title	Amendments
SZC-SZ0100-XX-000-DRW-100102	02	Main Development Site Temporary Construction Area Key Plan	Reflect updates to Order Limits
SZC-EW0103-XX-000-DRW-100017	02	Main Development Site Temporary Construction Area Proposed General Arrangement Sheet 1 of 4	Reflect updates to Order Limits
SZC-EW0103-XX-000-DRW-100018	02	Main Development Site Temporary Construction Area Proposed General Arrangement Sheet 2 of 4	Reflect updates to Order Limits
SZC-EW0103-XX-000-DRW-100019	02	Main Development Site Temporary Construction Area Proposed General Arrangement Sheet 3 of 4	Reflect updates to Order Limits
SZC-EW0103-XX-000-DRW-100020	02	Main Development Site Temporary Construction Area Proposed General Arrangement Sheet 4 of 4	Reflect updates to Order Limits
SZC-EW0103-XX-000-DRW-100021	02	Land East of Eastlands Industrial Estate - Proposed General Arrangement	Reflect updates to Order Limits

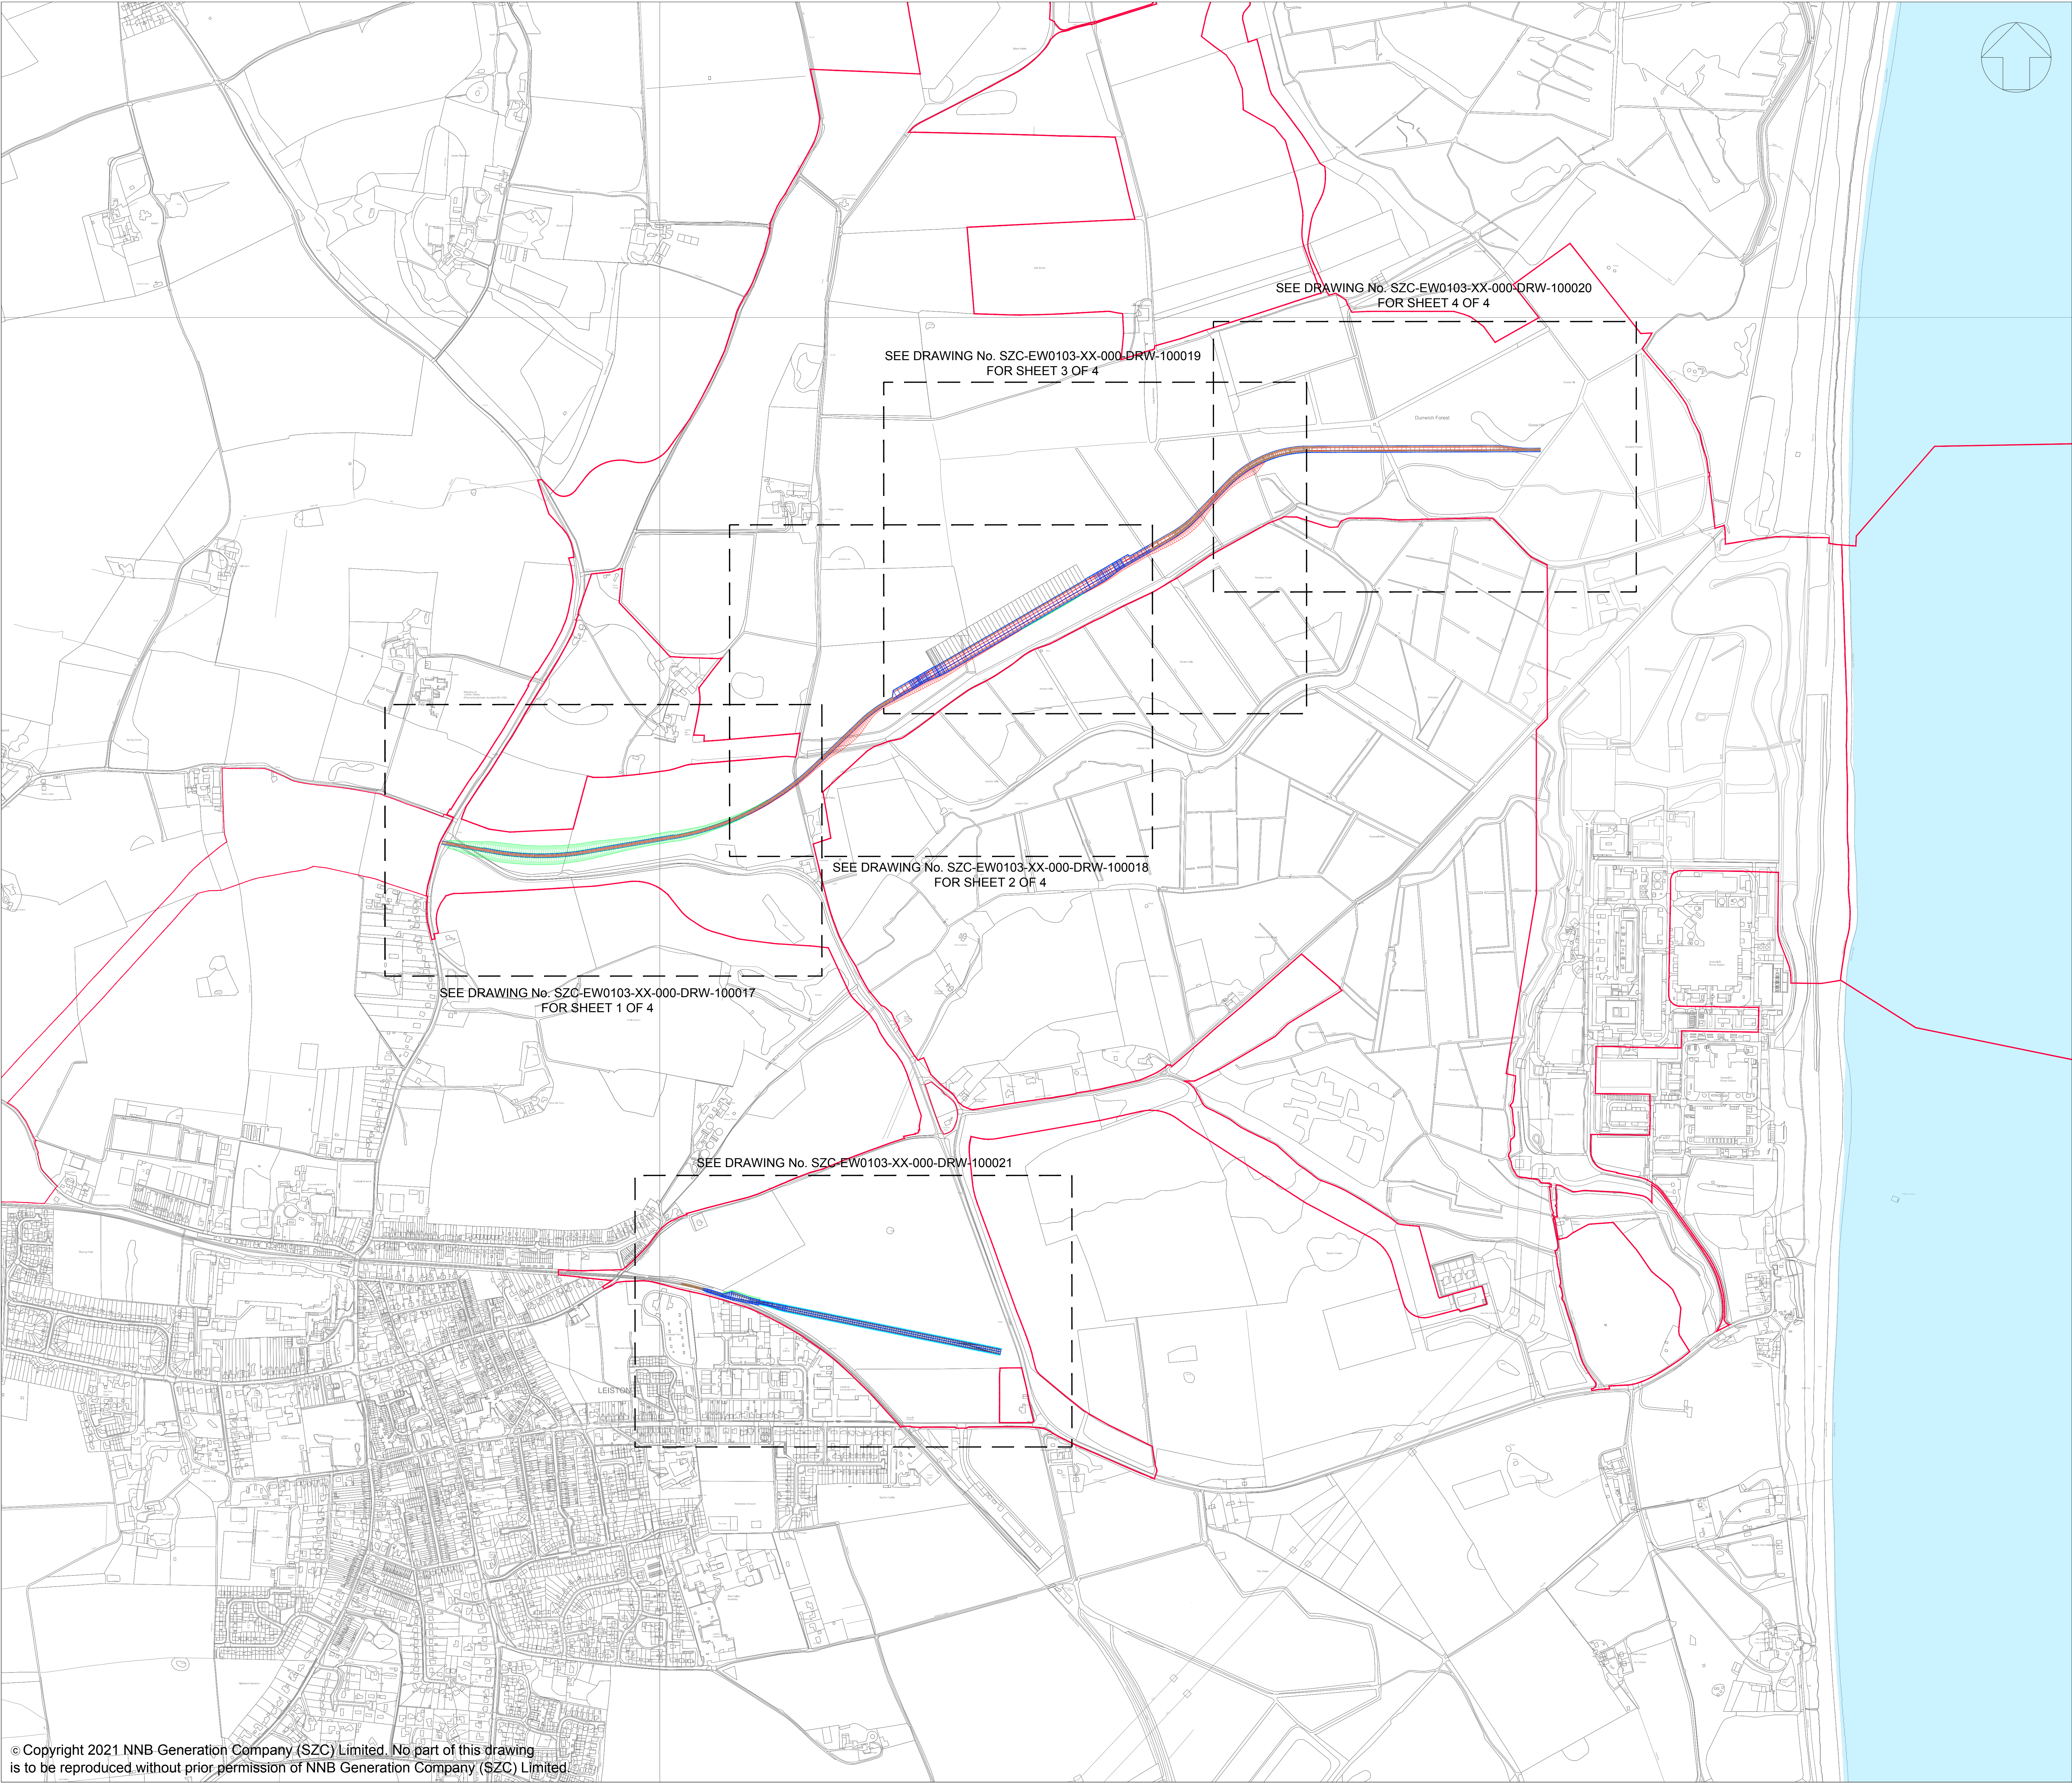

NOTES:

KEY:

- PROPOSED RAIL TRACKS
- DEVELOPMENT SITE BOUNDARY

02	JAN 2021	SB	NP	PROPOSED CHANGES TO THE DCO APPLICATION - JANUARY 2021	SZC C6
01	JAN 2020	SB	NP	DCO SUBMISSION	SZC C6
REVISION	DATE	DRAWN	CHECKED	REASONS FOR REVISION / COMMENTS	APPROVED

NOT PROTECTIVELY MARKED

COPYRIGHT:
Reproduced from Ordnance Survey map with the permission of Ordnance Survey on behalf of the controller of Her Majesty's Stationery Office © Crown copyright (2021). All Rights reserved. NNB GenCo Licence: 0100060408





PROJECT:
SIZEWELL C

DOCUMENT:
APPLICATION DRAWING FOR APPROVAL
REGULATION 5(2)(o)

DRAWING TITLE:
MAIN DEVELOPMENT SITE
TEMPORARY CONSTRUCTION AREA
KEY PLAN

DRAWING NO: SZC-SZ0100-XX-000-DRW-100102	REVISION: 02
DATE: JAN 2021	DRAWN: SB
SCALE: 1:5000@A0	

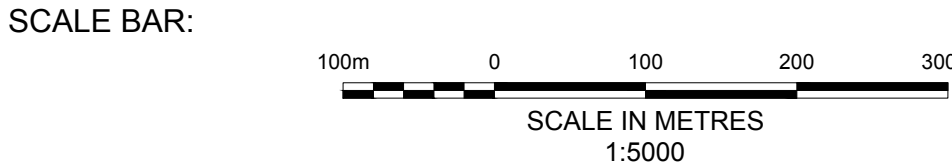

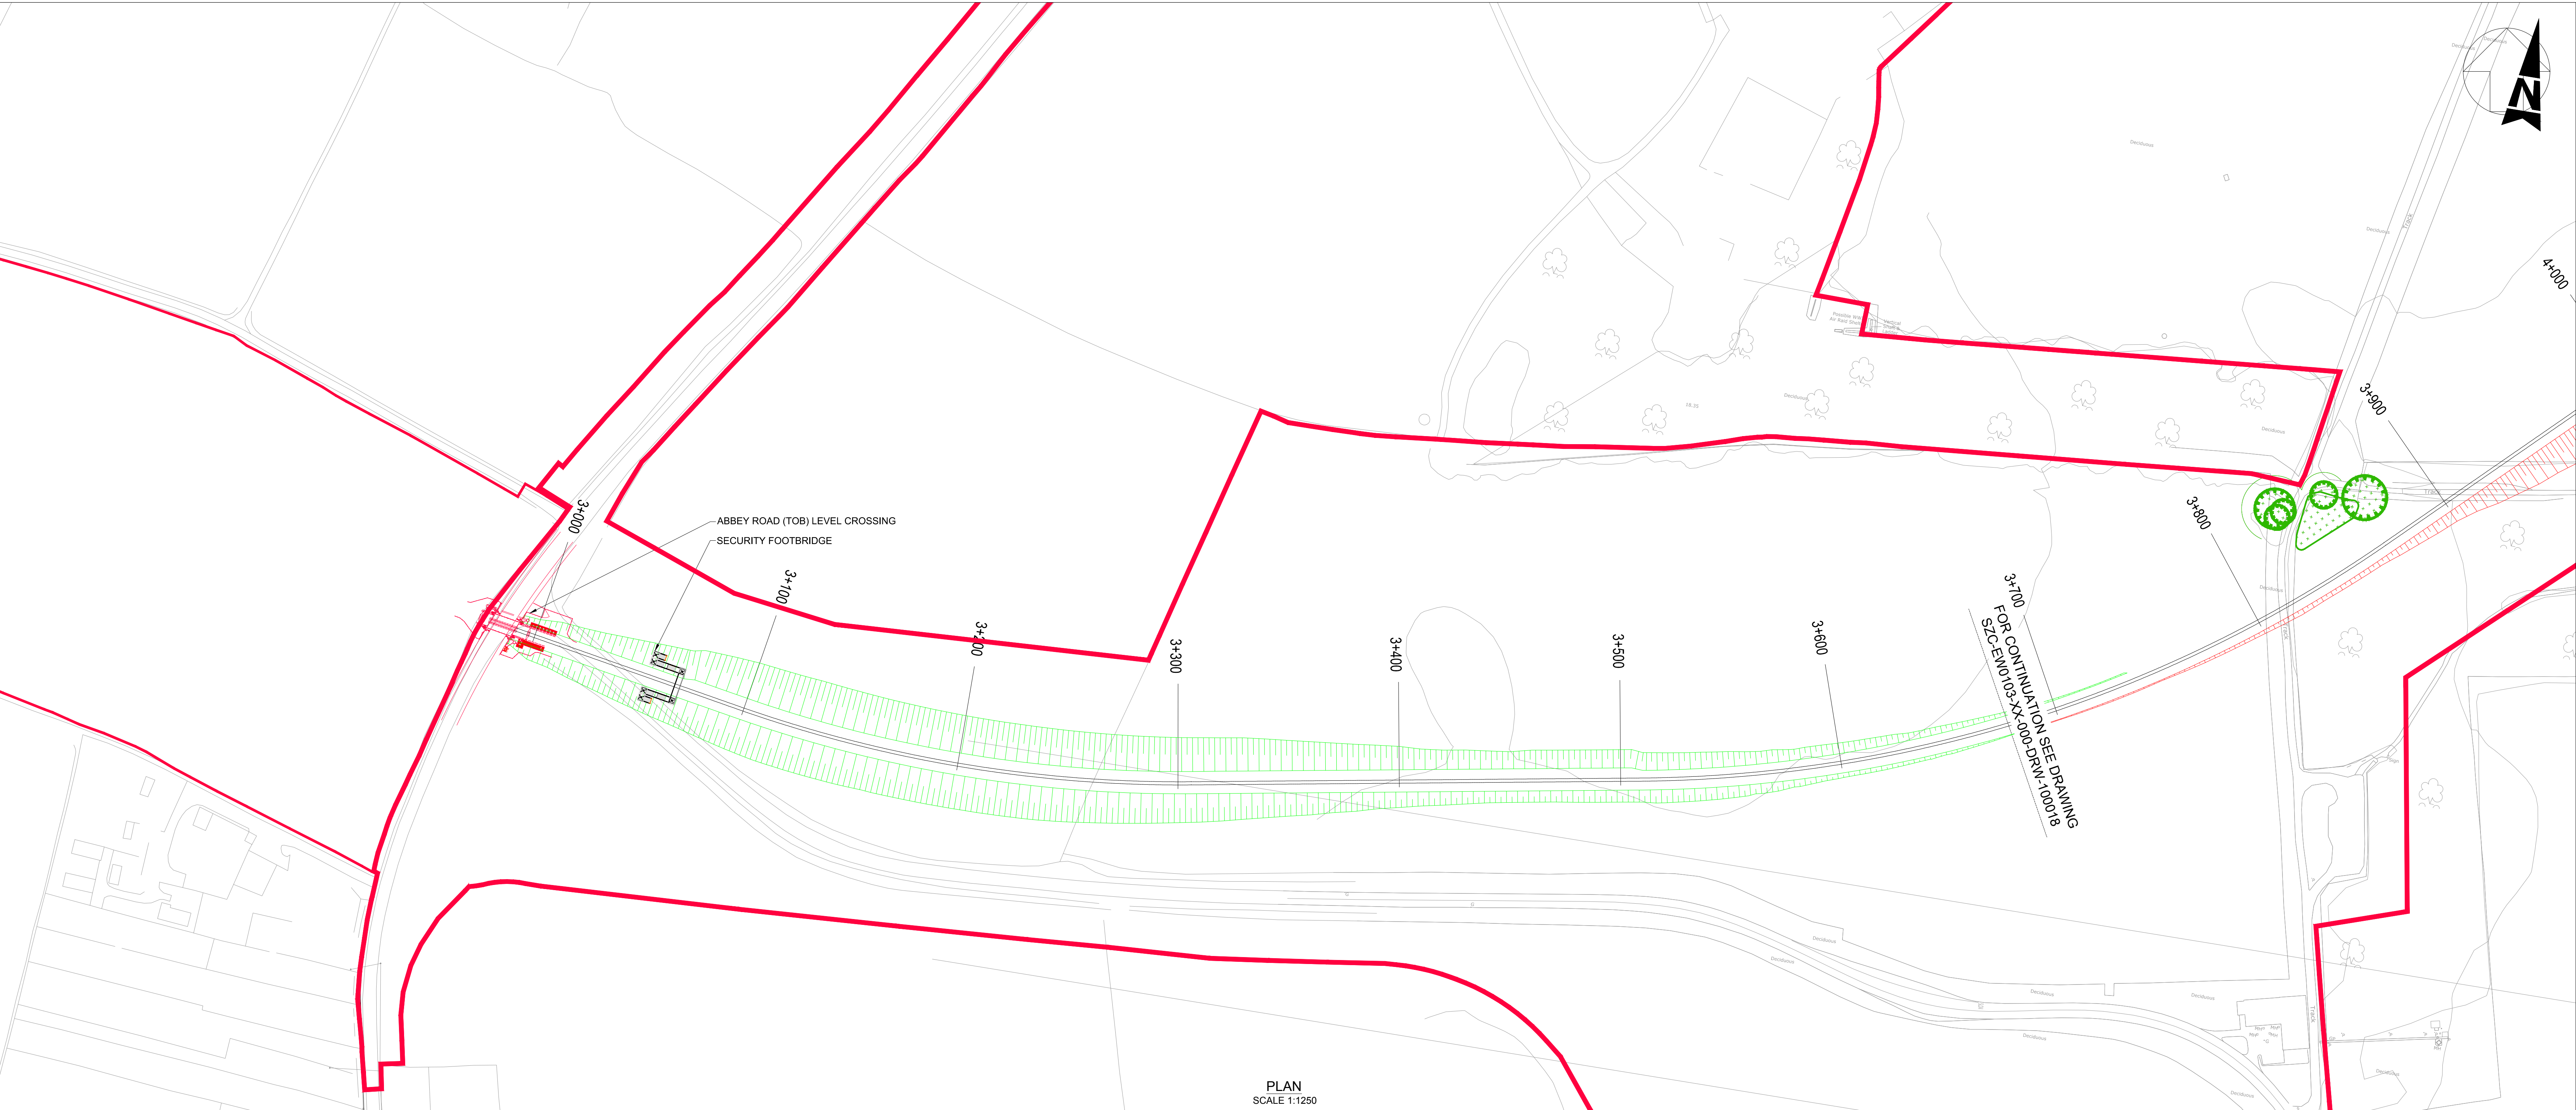

NOTES:

1. ALL PROPOSED LEVELS ARE INDICATED TO A TOLERANCE OF 0.5m

2. ABBREVIATIONS:

PVI = POINT OF VERTICAL INTERSECTION
PVT = POINT OF VERTICAL TANGENT
PVC = POINT OF VERTICAL COMMENCEMENT
VCL = LENGTH OF VERTICAL CURVE
TOB = TRAIN CREW OPERATED BARRIER
R_c = RADIUS OF CURVE
R_v = VERTICAL CURVE RADIUS
L_s = LENGTH OF STRAIGHT
L = LENGTH
G = GRADIENT
R = RADIUS
Z = ELEVATION

KEY:

PROPOSED RAIL TRACKS
RETAINED VEGETATION
EARTHWORKS - IN CUTTING
EARTHWORKS - EMBANKMENT
DEVELOPMENT SITE BOUNDARY

PLAN
SCALE 1:1250

02	JAN 2021	PB/SB	DW/NP	PROPOSED CHANGES TO THE DCO APPLICATION - JANUARY 2021	SZC CO
01	FEB 2020	PB	DW	DCO SUBMISSION	SZC CO
REVISION	DATE	DRAWN	CHECKED	REASONS FOR REVISION / COMMENTS	APPROVED

NOT PROTECTIVELY MARKED

COPYRIGHT:
Reproduced from Ordnance Survey map with the permission of Ordnance Survey on behalf of the controller of Her Majesty's Stationery Office © Crown copyright (2021).
All Rights reserved. NNB GenCo Licence: 0100060408



PROJECT:
SIZEWELL C

DOCUMENT:
APPLICATION DRAWING FOR APPROVAL
REGULATION 5(2)(O)


DRAWING TITLE:
MAIN DEVELOPMENT SITE
TEMPORARY CONSTRUCTION AREA
PROPOSED GENERAL ARRANGEMENT
SHEET 1 OF 4



DRAWING NO:
SZC-EW0103-XX-000-DRW-100017

REVISION:
02

DATE: JAN 2021
DRAWN: PB
SCALE: 1:1250 @ A0

SCALE BAR:
25m 0 25 50 75m
SCALE IN METRES
1:1250

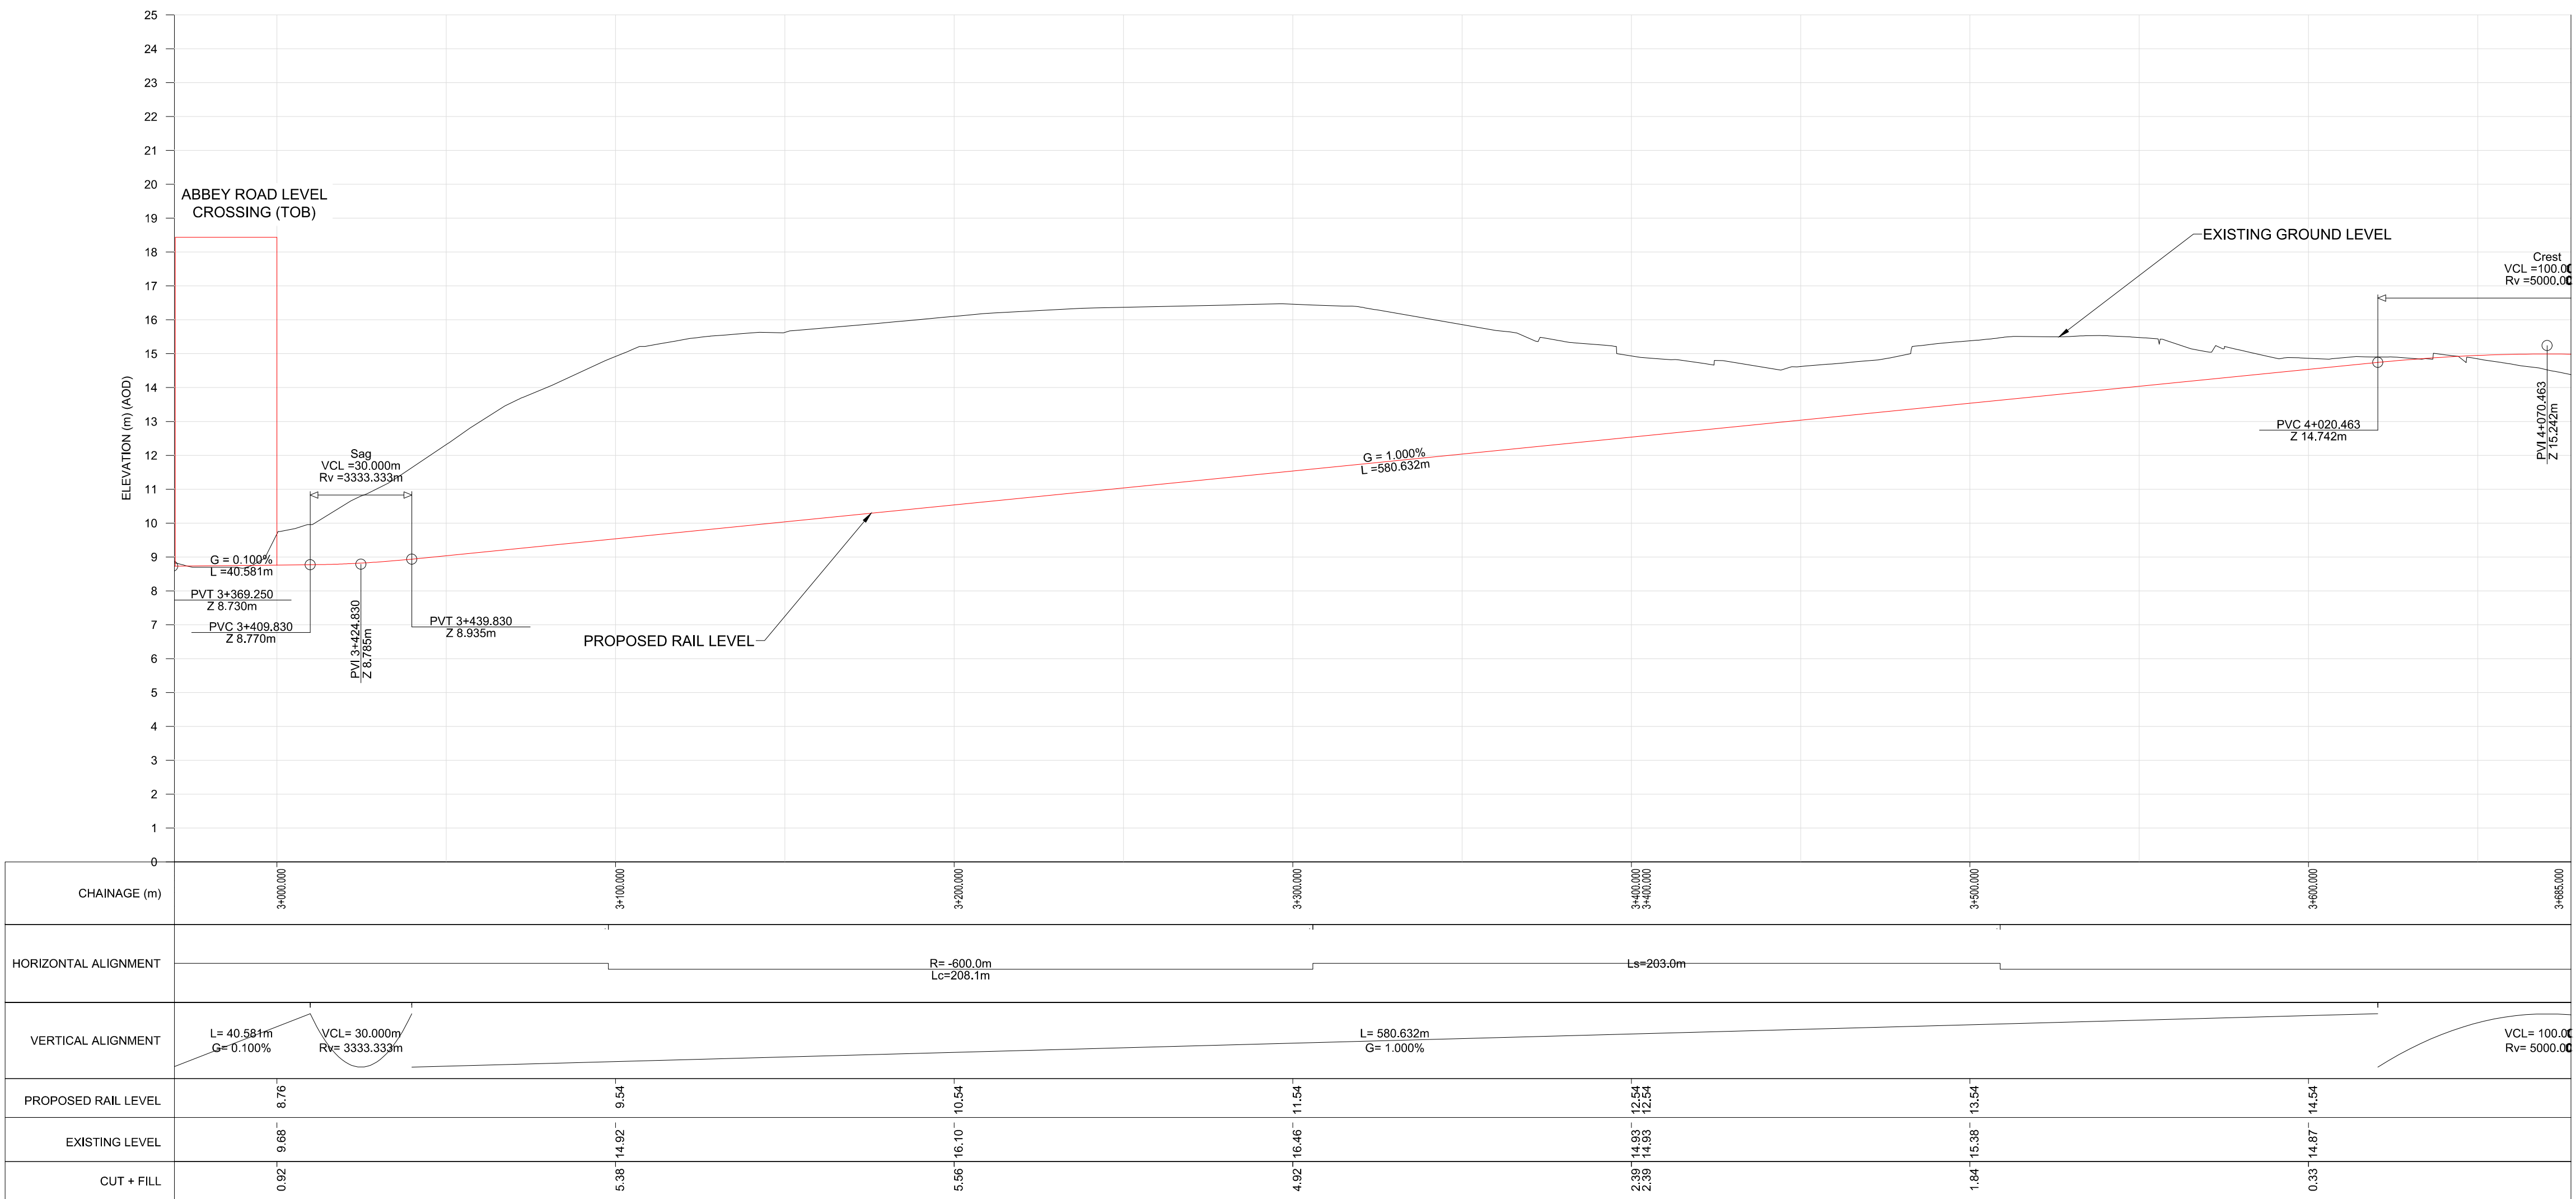

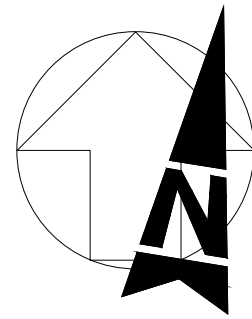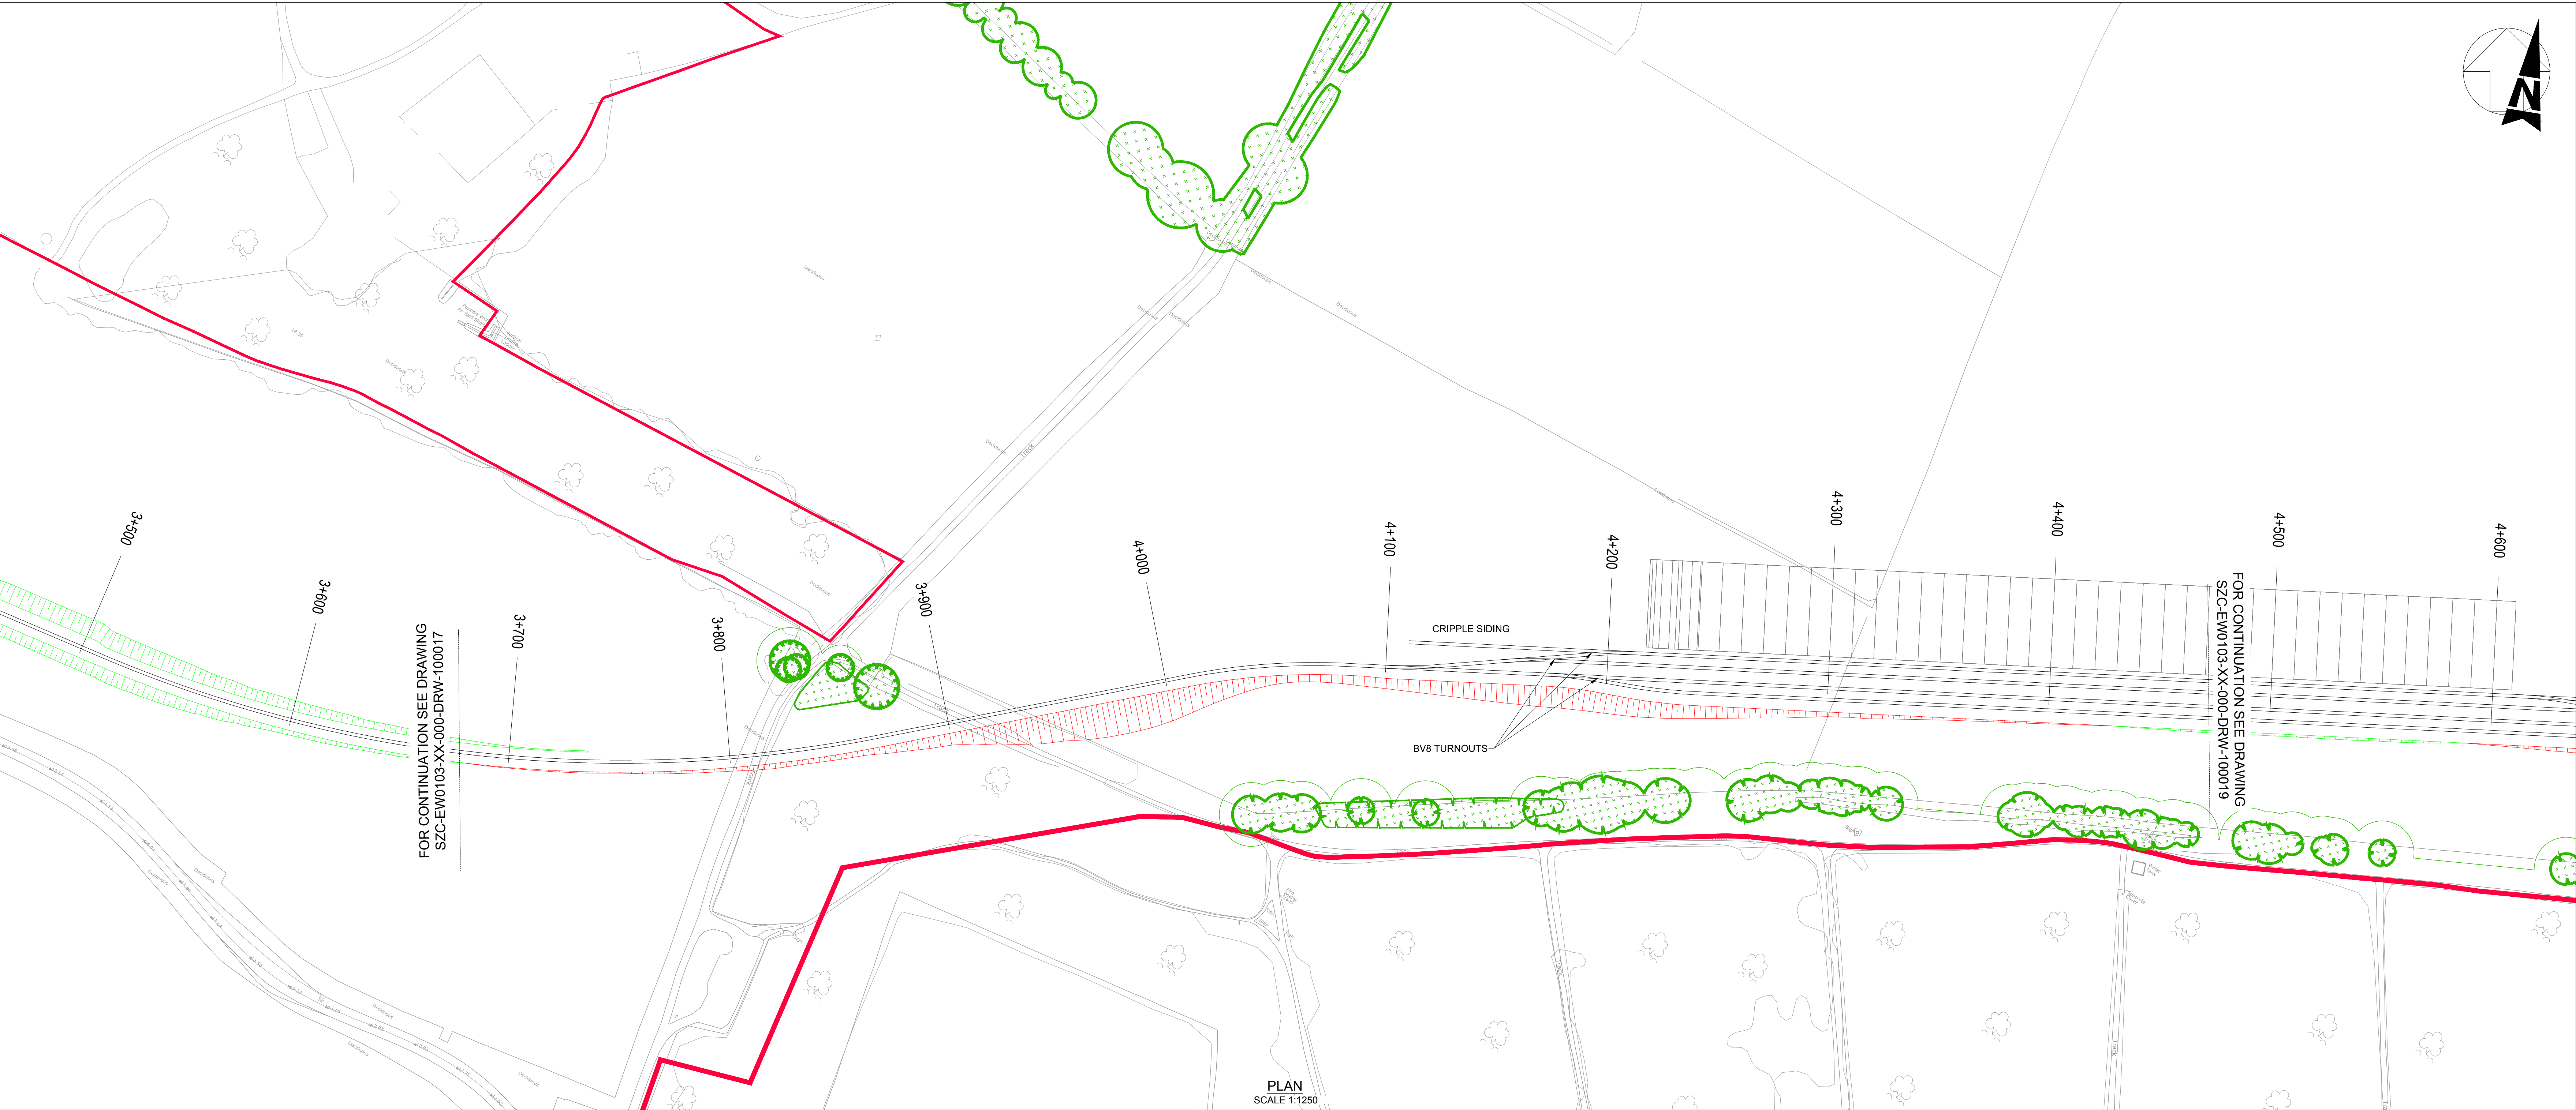

NOTES:

1. ALL PROPOSED LEVELS ARE INDICATED TO A TOLERANCE OF 0.5m
2. ABBREVIATIONS:
PVI = POINT OF VERTICAL INTERSECTION
PVT = POINT OF VERTICAL TANGENT
PVC = POINT OF VERTICAL COMMENCEMENT
VCL = LENGTH OF VERTICAL CURVE
TOB = TRAIN CREW OPERATED BARRIER
R_c = RADIUS OF CURVE
R_v = VERTICAL CURVE RADIUS
L_s = LENGTH OF STRAIGHT
L = LENGTH
G = GRADIENT
R = RADIUS
Z = ELEVATION

KEY:

- PROPOSED
RAIL TRACKS
RETAINED
VEGETATION
EARTHWORKS -
IN CUTTING
EARTHWORKS -
EMBANKMENT
DEVELOPMENT
SITE BOUNDARY

02	JAN 2021	PB/SB	DW/NP	PROPOSED CHANGES TO THE DCO APPLICATION - JANUARY 2021	SZC CO
01	FEB 2020	PB	DW	DCO SUBMISSION	SZC CO
REVISION	DATE	DRAWN	CHECKED	REASONS FOR REVISION / COMMENTS	APPROVED

NOT PROTECTIVELY MARKED

COPYRIGHT:

Reproduced from Ordnance Survey map with the permission of Ordnance Survey on behalf of the controller of Her Majesty's Stationery Office © Crown copyright (2021). All Rights reserved. NNB GenCo Licence: 0100060408



PROJECT:
SIZEWELL C

DOCUMENT:
APPLICATION DRAWING FOR APPROVAL
REGULATION 5(2)(o)


DRAWING TITLE:
MAIN DEVELOPMENT SITE
TEMPORARY CONSTRUCTION AREA
PROPOSED GENERAL ARRANGEMENT
SHEET 2 OF 4

DRAWING NO:
SZC-EW0103-XX-000-DRW-100018

REVISION:
02

DATE: JAN 2021
DRAWN: PB
SCALE: 1:1250 @ A0

SCALE BAR:
25m 0 25 50 75m
SCALE IN METRES
1:1250

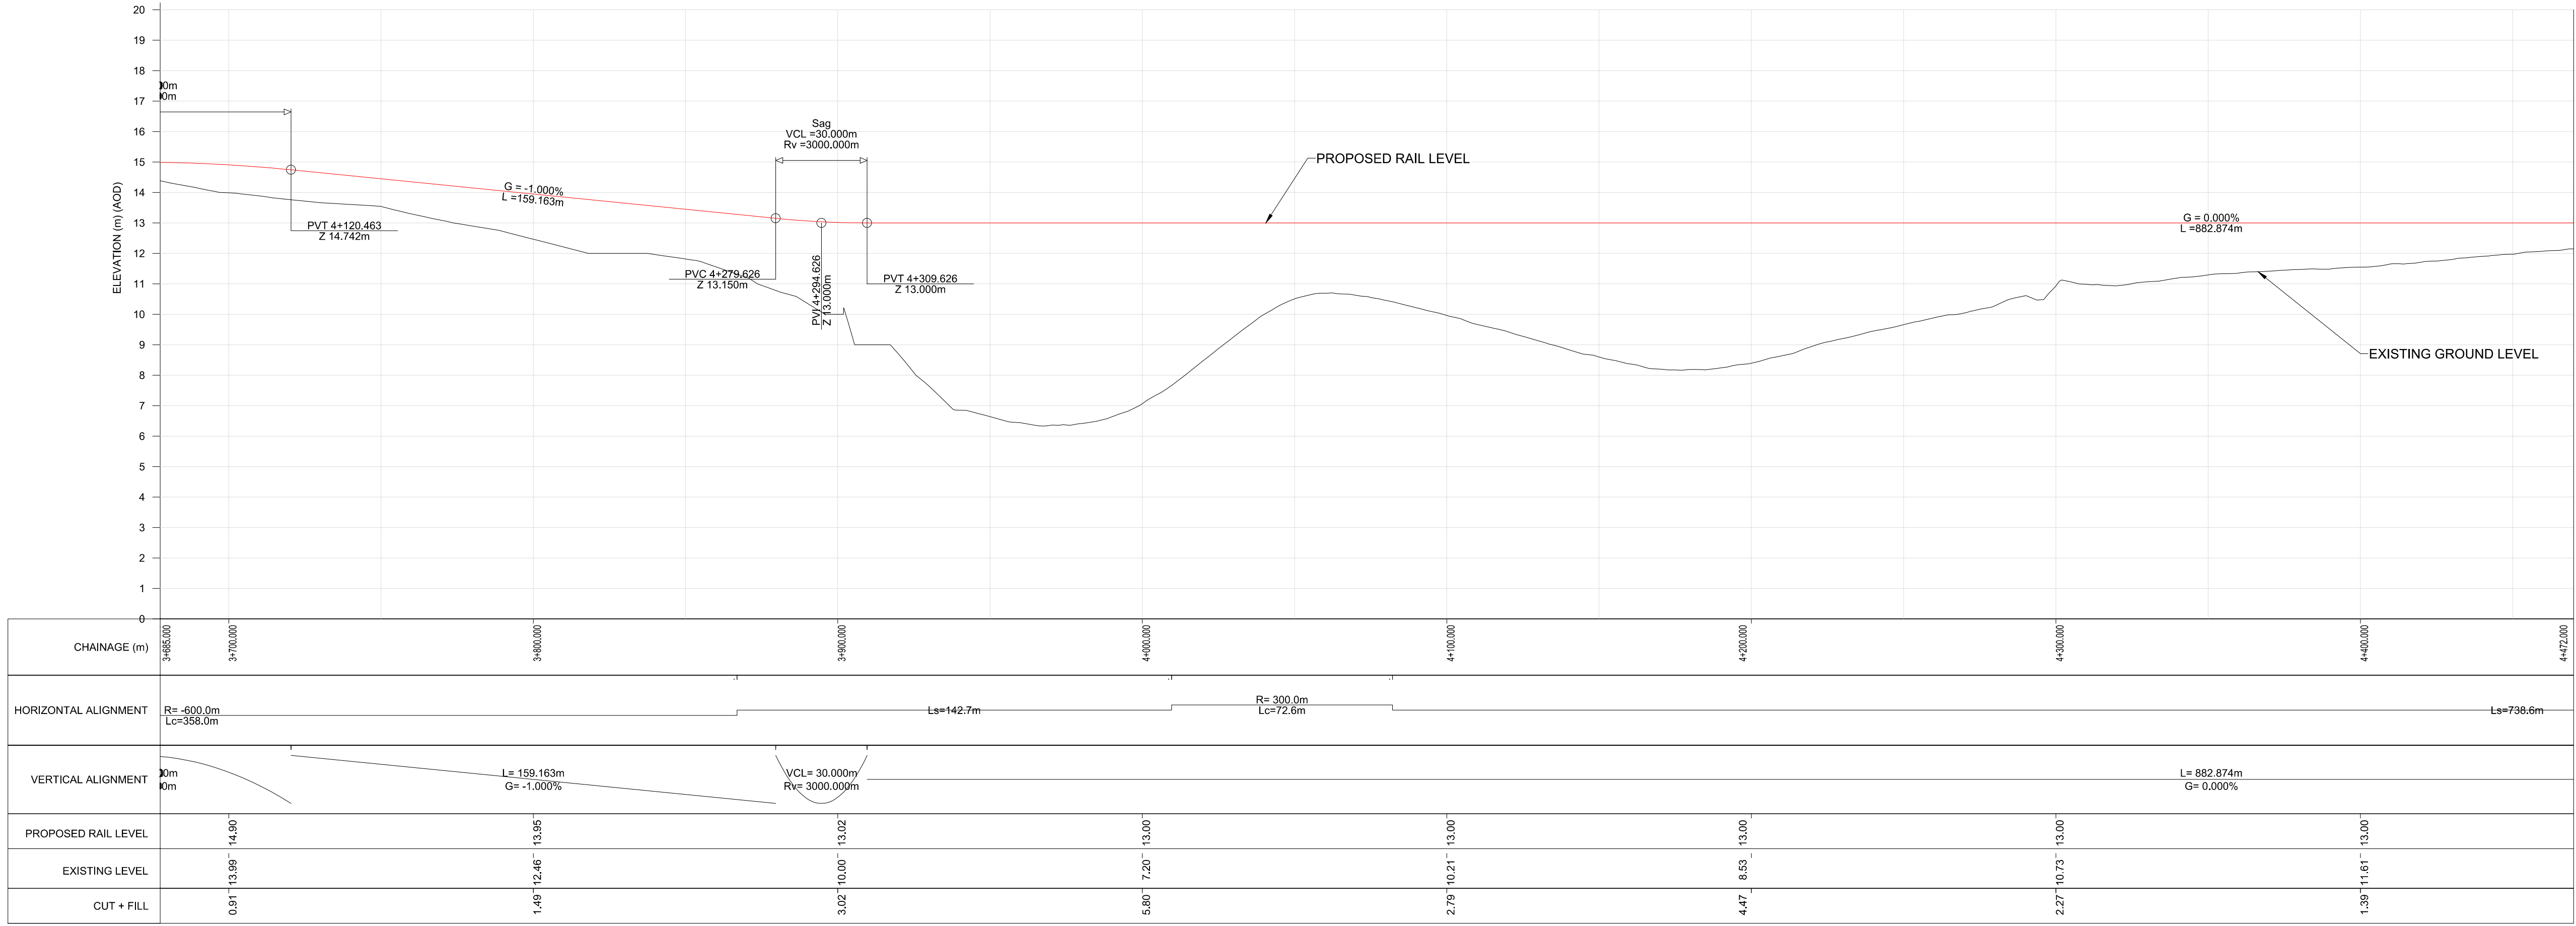



NOTES:

- ALL PROPOSED LEVELS ARE INDICATED TO A TOLERANCE OF 0.5m
- ABBREVIATIONS:
 - PVI = POINT OF VERTICAL INTERSECTION
 - PVC = POINT OF VERTICAL COMMENCEMENT
 - VCL = LENGTH OF VERTICAL CURVE
 - TGB = TRAIN CREW OPERATED BARRIER
 - R_c = RADIUS OF CURVE
 - R_v = VERTICAL CURVE RADIUS
 - L_s = LENGTH OF STRAIGHT
 - L = LENGTH
 - G = GRADIENT
 - R = RADIUS
 - Z = ELEVATION

KEY:

- PROPOSED RAIL TRACKS
- RETAINED VEGETATION
- EARTHWORKS - IN CUTTING
- EARTHWORKS - EMBANKMENT
- DEVELOPMENT SITE BOUNDARY

02	JAN 2021	PB/BB	DW/NP	PROPOSED CHANGES TO THE DCO APPLICATION - JANUARY 2021	SZC CO
01	FEB 2020	PB	DW	DCO SUBMISSION	SZC CO
REVISION	DATE	DRAWN	CHECKED	REASONS FOR REVISION / COMMENTS	APPROVED

NOT PROTECTIVELY MARKED

COPYRIGHT:
Reproduced from Ordnance Survey map with the permission of Ordnance Survey on behalf of the controller of Her Majesty's Stationery Office © Crown copyright (2021).
All Rights reserved. NNB GenCo Licence: 0100060408



PROJECT:
SIZEWELL C

DOCUMENT:
**APPLICATION DRAWING FOR APPROVAL
REGULATION 5(2)(o)**


DRAWING TITLE:
**MAIN DEVELOPMENT SITE
TEMPORARY CONSTRUCTION AREA
PROPOSED GENERAL ARRANGEMENT
SHEET 3 OF 4**

DRAWING NO:
SZC-EW0103-XX-000-DRAW-100019

REVISION:
02

DATE: **JAN 2021** DRAWN: **PB** SCALE: **1:1250 @ A0**

SCALE BAR:
25m 0 25 50 75m
SCALE IN METRES
1:1250

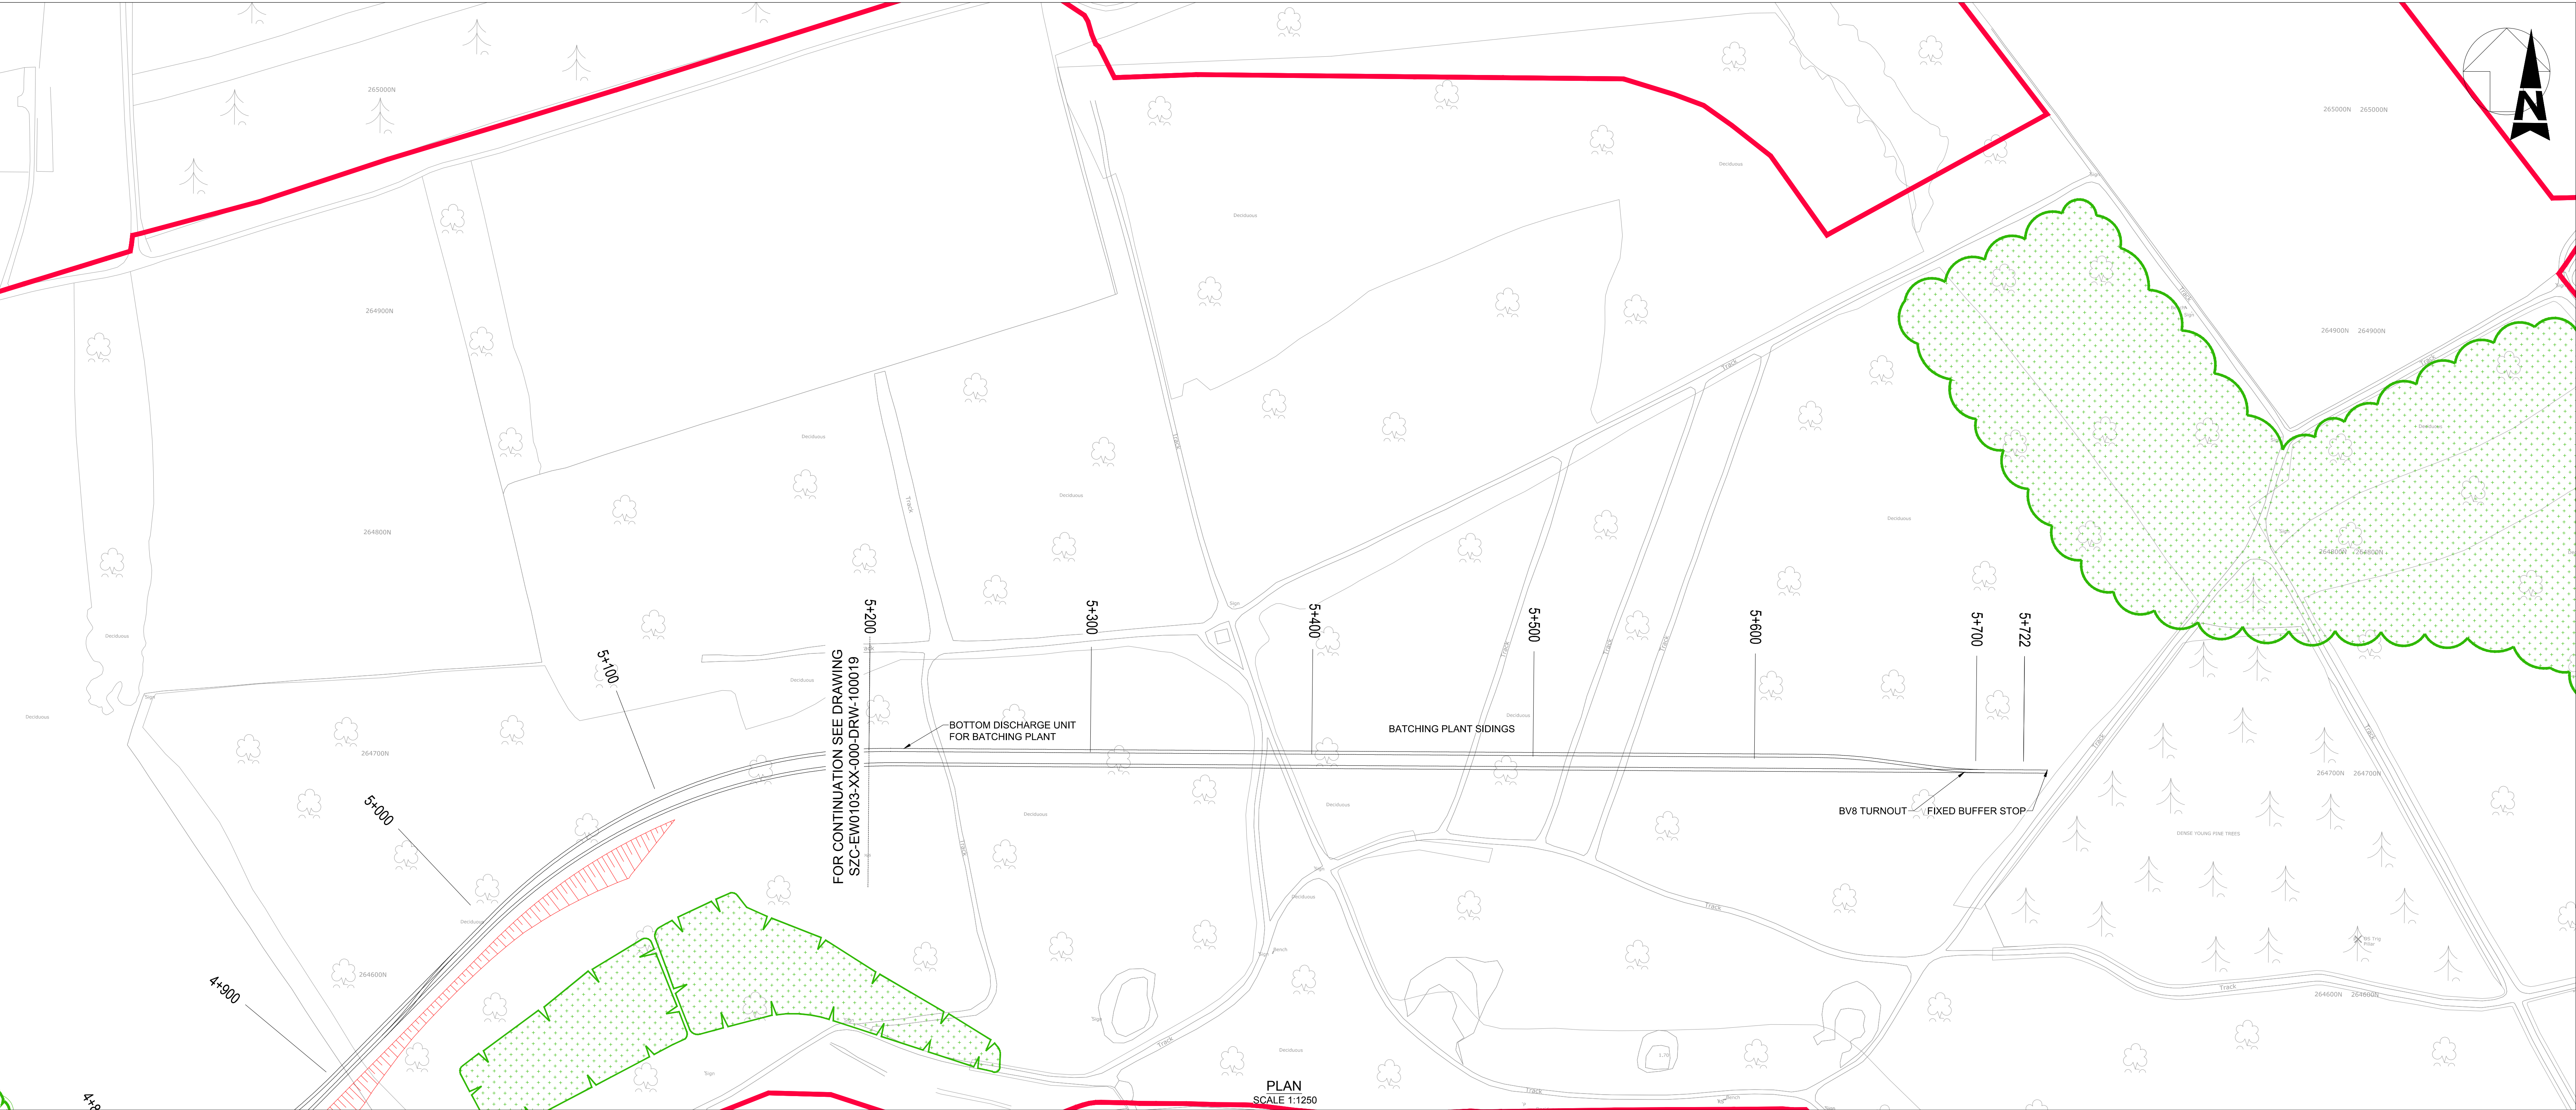

NOTES:

1. ALL PROPOSED LEVELS ARE INDICATED TO A TOLERANCE OF 0.5m

2. ABBREVIATIONS:

PVI = POINT OF VERTICAL INTERSECTION
PVT = POINT OF VERTICAL TANGENT
PVC = POINT OF VERTICAL COMMENCEMENT
VCL = LENGTH OF VERTICAL CURVE
TOB = TRAIN CREW OPERATED BARRIER
R_c = RADIUS OF CURVE
R_v = VERTICAL CURVE RADIUS
L_s = LENGTH OF STRAIGHT
L = LENGTH
G = GRADIENT
R = RADIUS
Z = ELEVATION

KEY:

- PROPOSED RAIL TRACKS
- RETAINED VEGETATION
- EARTHWORKS - IN CUTTING
- EARTHWORKS - EMBANKMENT
- DEVELOPMENT SITE BOUNDARY

02	JAN 2021	PB/BB	DW/MP	PROPOSED CHANGES TO THE DCO APPLICATION - JANUARY 2021	SZC CO
01	FEB 2020	PB	DW	DCO SUBMISSION	SZC CO
REVISION	DATE	DRAWN	CHECKED	REASONS FOR REVISION / COMMENTS	APPROVED

NOT PROTECTIVELY MARKED

COPYRIGHT:
Reproduced from Ordnance Survey map with the permission of Ordnance Survey on behalf of the controller of Her Majesty's Stationery Office © Crown copyright (2021).
All Rights reserved. NNB GenCo Licence: 0100060408



PROJECT:
SIZEWELL C

DOCUMENT:
**APPLICATION DRAWING FOR APPROVAL
REGULATION 5(2)(o)**

DRAWING TITLE:
**MAIN DEVELOPMENT SITE
TEMPORARY CONSTRUCTION AREA
PROPOSED GENERAL ARRANGEMENT
SHEET 4 OF 4**

DRAWING NO:
SZC-EW0103-XX-000-DRW-100020

REVISION:
02

DATE: **JAN 2021**

DRAWN: **PB**

SCALE: **1:1250 @ A0**

SCALE BAR:

25m 0 25 50 75m

SCALE IN METRES
1:1250

