



The Sizewell C Project


8.5 Transport Assessment Addendum Figures

Revision: 1.0
Applicable Regulation: Regulation 5(2)(q)
PINS Reference Number: EN010012

January 2021

Planning Act 2008
Infrastructure Planning (Applications: Prescribed
Forms and Procedure) Regulations 2009



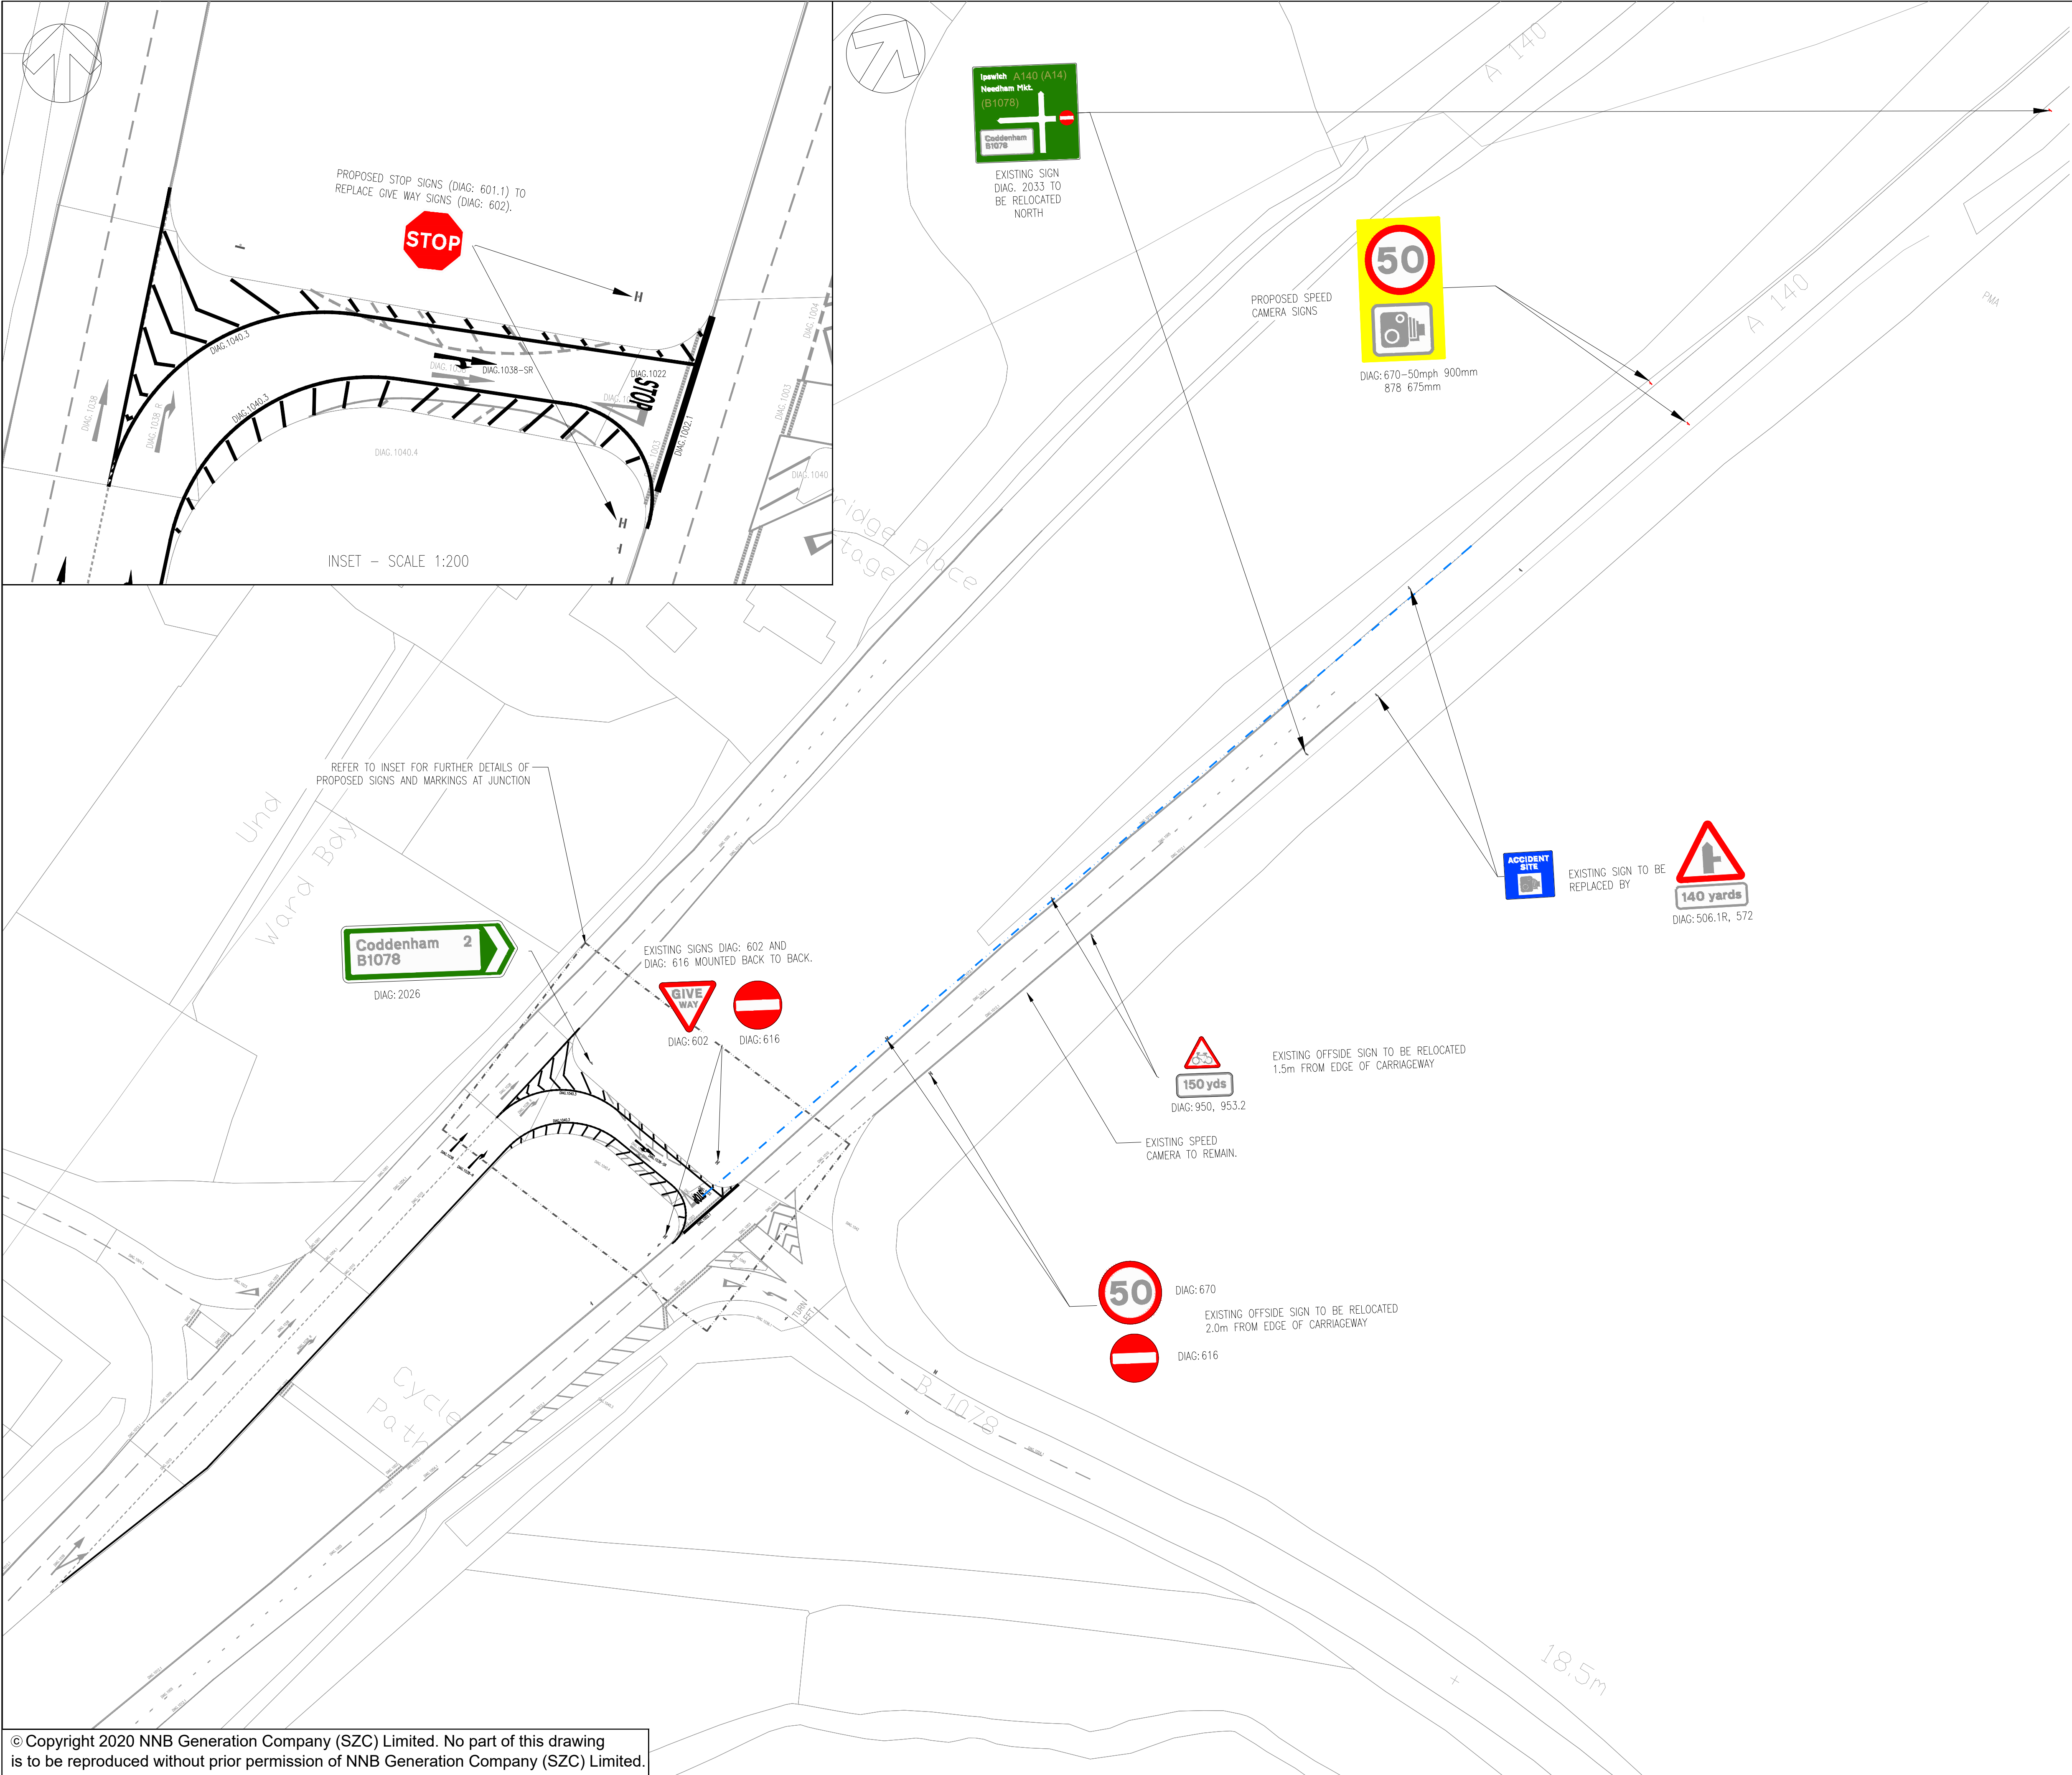

KEY

- 2.4m x 160m VISIBILITY SPLAY WITHIN HIGHWAY LAND
- PROPOSED SIGN LOCATION
- EXISTING SIGN LOCATION
- PROPOSED ROAD MARKING
- EXISTING ROAD MARKING

NOT PROTECTIVELY MARKED

COPYRIGHT
Reproduced from Ordnance Survey map with the permission of Ordnance Survey on behalf of the controller of Her Majesty's Stationery Office © Crown Copyright (2019). All Rights reserved. NNB GenCo 0100060408.

Sizewell C
Doing the power of good for Britain

edf **CGN**

DOCUMENT:
SIZEWELL C
TRANSPORT ASSESSMENT ADDENDUM
CHAPTER 10
ROAD SAFETY AND OFF-SITE HIGHWAY IMPROVEMENTS


DRAWING TITLE:
A140 / B1078 JUNCTION
WEST OF CODDENHAM
PROPOSED IMPROVEMENTS

DRAWING NO:
FIGURE 10.1

| | | | |
|----------|--------|------------|------|
| DATE: | DRAWN: | SCALE: | REV: |
| JAN 2021 | L.M.M | 1:500 @ A1 | 01 |

SCALE BAR

0 1:500 25 metres

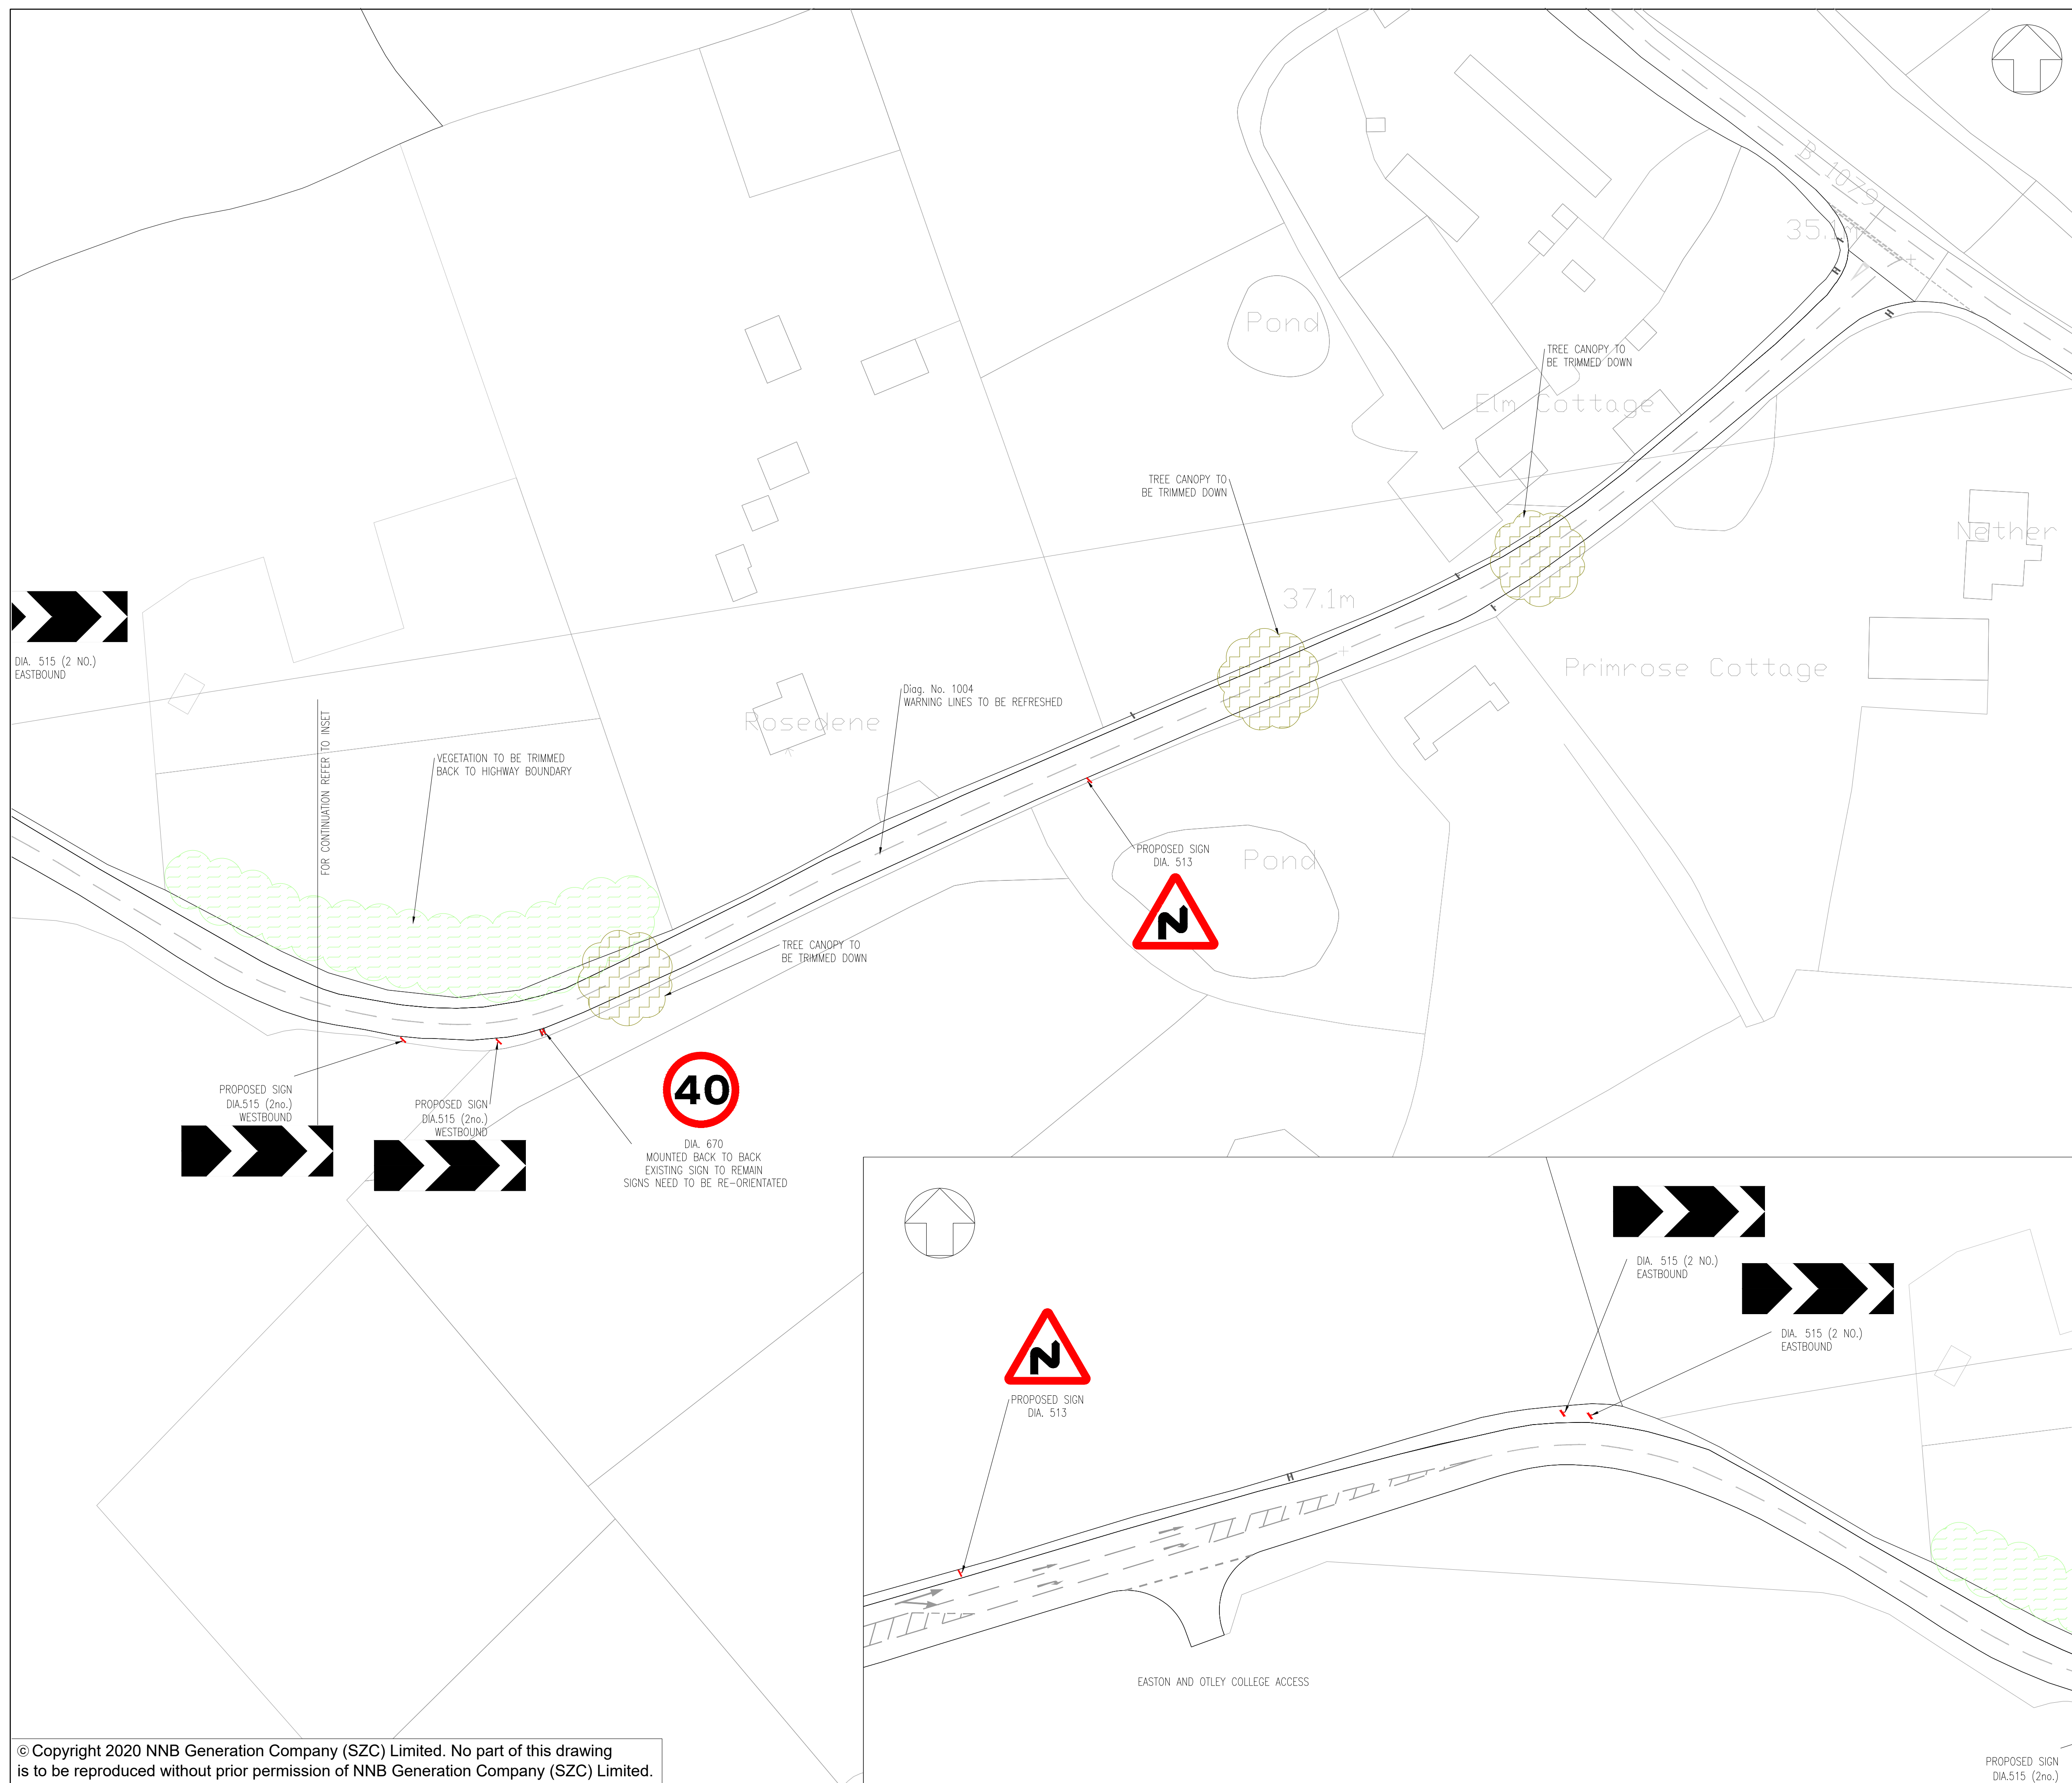

KEY

EXISTING SIGN LOCATION

PROPOSED SIGN LOCATION

NOT PROTECTIVELY MARKED

COPYRIGHT

Reproduced from Ordnance Survey map with the permission of Ordnance Survey on behalf of the controller of Her Majesty's Stationery Office © Crown Copyright (2019). All Rights reserved. NNB GenCo 0100060408.



DOCUMENT:
SIZEWELL C
TRANSPORT ASSESSMENT ADDENDUM
CHAPTER 10
ROAD SAFETY AND OFF-SITE HIGHWAY
IMPROVEMENTS

DRAWING TITLE:
B1078
EAST OF SUFFOLK RURAL COLLEGE
PROPOSED IMPROVEMENTS

DRAWING NO:
FIGURE 10.2

DATE: JAN 2021 DRAWN: L.M.M SCALE : 1:500 @ A1 REV: 01

SCALE BAR

