



The Sizewell C Project

2.2 Crown Land Plans

June 2021

Planning Act 2008
Infrastructure Planning (Applications: Prescribed Forms and Procedure) Regulations 2009

Revision: 3.0
Applicable Regulation: Regulation 5(2)(n)
PINS Reference Number: EN010012





Crown Land Plans – For Approval

Drawing Number	Revision	Drawing Title	Scale	Sheet Size
SZC/CP/KEY_PLAN	03	Crown Land Plans – Key Plan	1:25000	A1
SZC/CP/01	03	Crown Land Plans – Sheet 1 of 5	1:2500	A1
SZC/CP/02	03	Crown Land Plans – Sheet 2 of 5	1:2500	A1
SZC/CP/03	03	Crown Land Plans – Sheet 3 of 5	1:2500	A1
SZC/CP/04	03	Crown Land Plans – Sheet 4 of 5	1:10000	A1
SZC/CP/05	03	Crown Land Plans – Sheet 5 of 5	1:1250	A1

Crown Land Plans For Approval – Revisions Schedule

Drawing Number	Revision	Drawing Title	Amendments
SZC/CP/KEY_PLAN	03	Crown Land Plans – Key Plan	Reflect updates to Order Limits
SZC/CP/01	03	Crown Land Plans – Sheet 1 of 5	Sheet number amendment
SZC/CP/02	03	Crown Land Plans – Sheet 2 of 5	Sheet number amendment
SZC/CP/03	03	Crown Land Plans – Sheet 3 of 5	Sheet number amendment
SZC/CP/04	03	Crown Land Plans – Sheet 4 of 5	Sheet number amendment
SZC/CP/05	03	Crown Land Plans – Sheet 5 of 5	Sheet number amendment

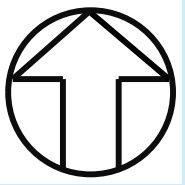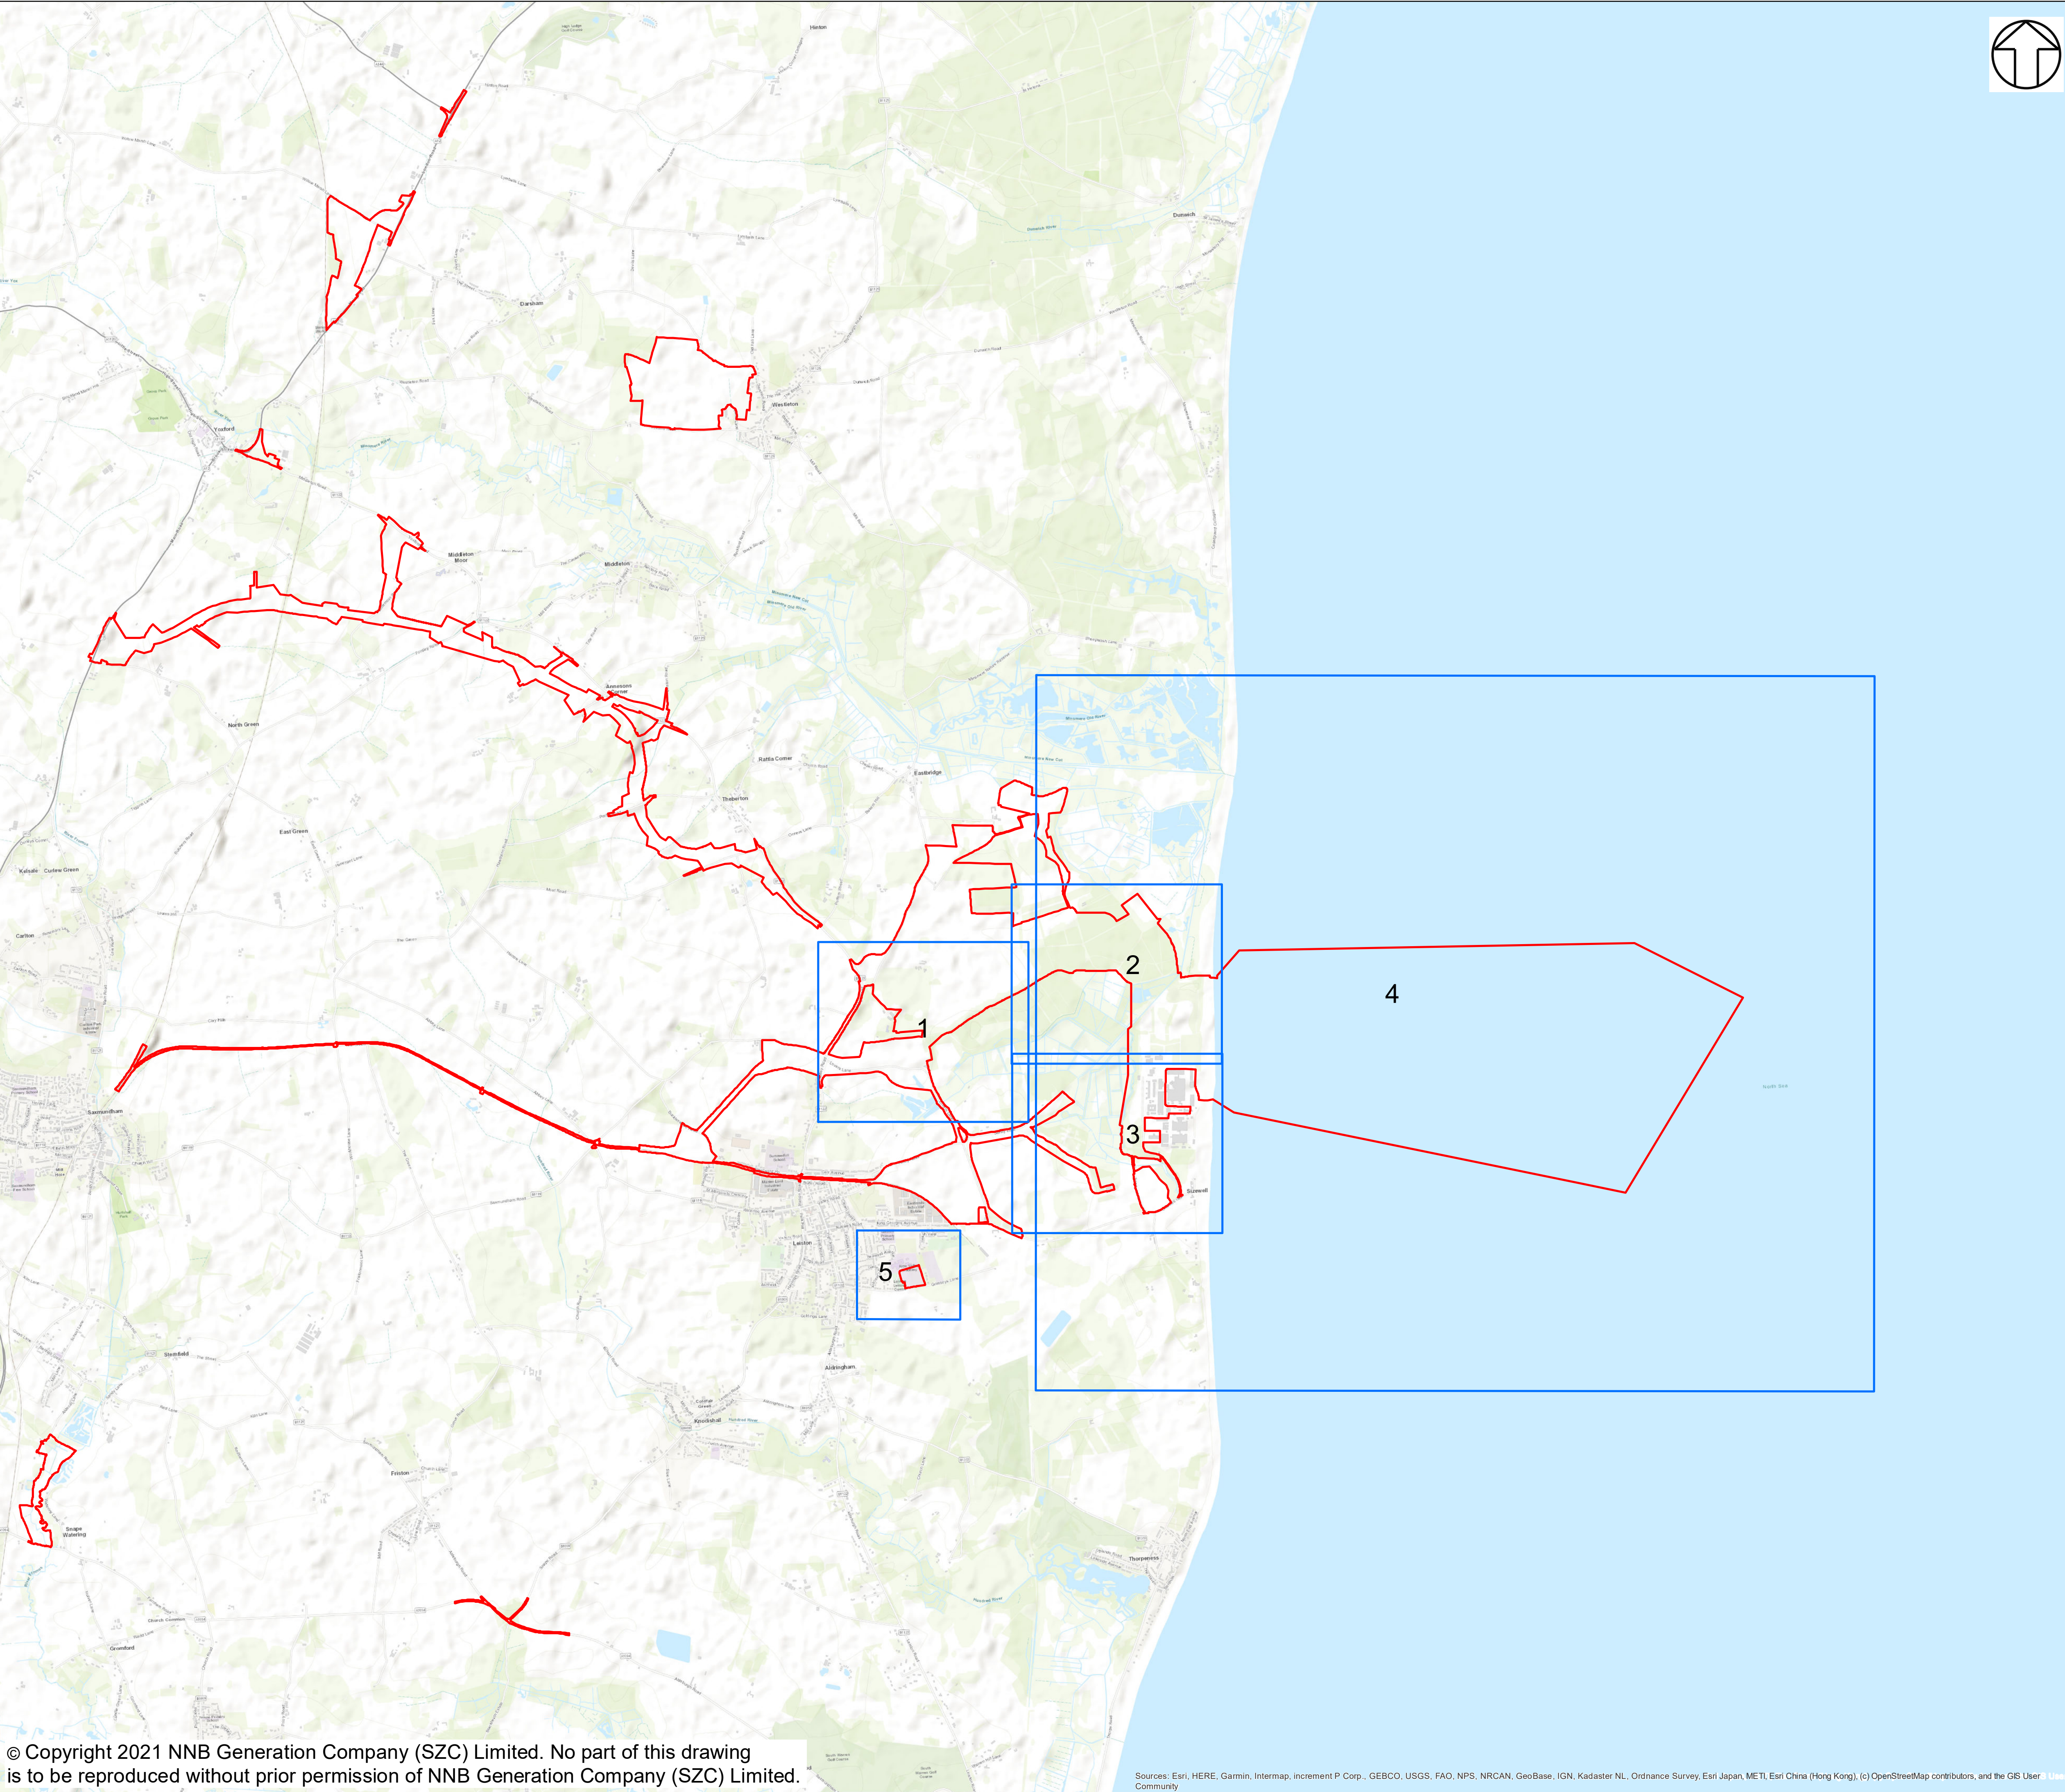

NOTES:

KEY:

ORDER LIMITS

03	JUNE 2021	IM	KC	DCO APPLICATION – DEADLINE 2 SUBMISSION (DATED 2 JUNE 2021)	SZC CO
02	JAN 2021	IM	KC	PROPOSED CHANGES TO THE DCO APPLICATION – JANUARY 2021	SZC CO
01	FEB 2020	JH	KC	DCO SUBMISSION	SZC CO
REVISION	DATE	DRAWN	CHECKED	REASONS FOR REVISION / COMMENTS	APPROVED

NOT PROTECTIVELY MARKED

COPYRIGHT:

Reproduced from Ordnance Survey map with the permission of Ordnance Survey on behalf of the controller of Her Majesty's Stationary Office © Crown copyright (2021). All Rights reserved. NNB GenCo Licence: 0100060408




PROJECT:
SIZEWELL C



DOCUMENT:
CROWN LAND PLANS
REGULATION 5(2)(n)

DRAWING TITLE:
CROWN LAND PLANS
KEY PLAN

DRAWING NO: SZC/CP/KEY_PLAN	REVISION: 03
--------------------------------	-----------------

DATE: JUNE 2021	DRAWN: I.M.	SCALE : 1:25,000 @A1
--------------------	----------------	-------------------------

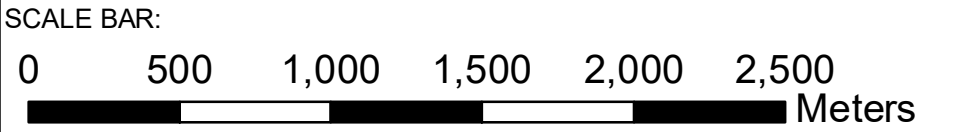

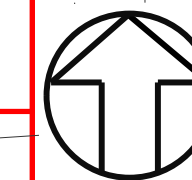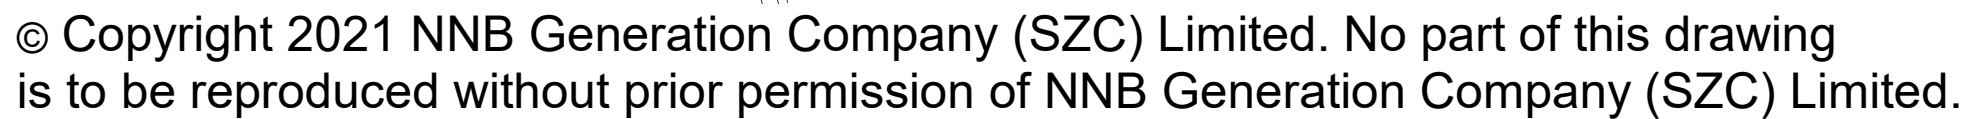

PLOT BOUNDARIES (AS OTHERWISE SHOWN OUTLINED IN BLUE) ARE SHOWN BY A RED LINE WHERE THEY COINCIDE WITH THE BOUNDARY OF THE LAND OVER WHICH THERE IS POTENTIAL OVER-RIDING OR EXTINGUISHMENT OF RIGHTS.

 CROWN LAND

 ALL FREEHOLD AND LEASEHOLD INTERESTS TO BE COMPULSORILY ACQUIRED

03	JUNE 2021	IM	KC	DCO APPLICATION – DEADLINE 2 SUBMISSION (DATED 2 JUNE 2021)	SZC Co
02	JAN 2021	IM	KC	PROPOSED CHANGES TO THE DCO APPLICATION – JANUARY 2021	SZC Co
01	FEB 2020	JH	KC	DCO SUBMISSION	SZC Co
REVISION	DATE	DRAWN	CHECKED	REASONS FOR REVISION / COMMENTS	APPROVED

COPYRIGHT:

Reproduced from Ordnance Survey map with the permission
of Ordnance Survey on behalf of the controller of Her
Majesty's Stationery Office © Crown copyright (2021).
All Rights reserved. NNB GenCo Licence: 0100060408



DOCUMENT:
CROWN LAND PLANS
REGULATION 5(2)(n)

DRAWING TITLE:
CROWN LAND PLANS
SHEET 1 OF 5



DRAWING NO: SZC/CP/01	REVISION: 03
---------------------------------	------------------------

DATE:	DRAWN:	SCALE :
JUNE 2021	I.M.	1:2,500 @A1

SCALE BAR:

0 50 100 150 200 250 Metres



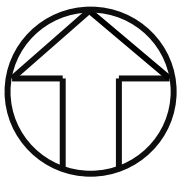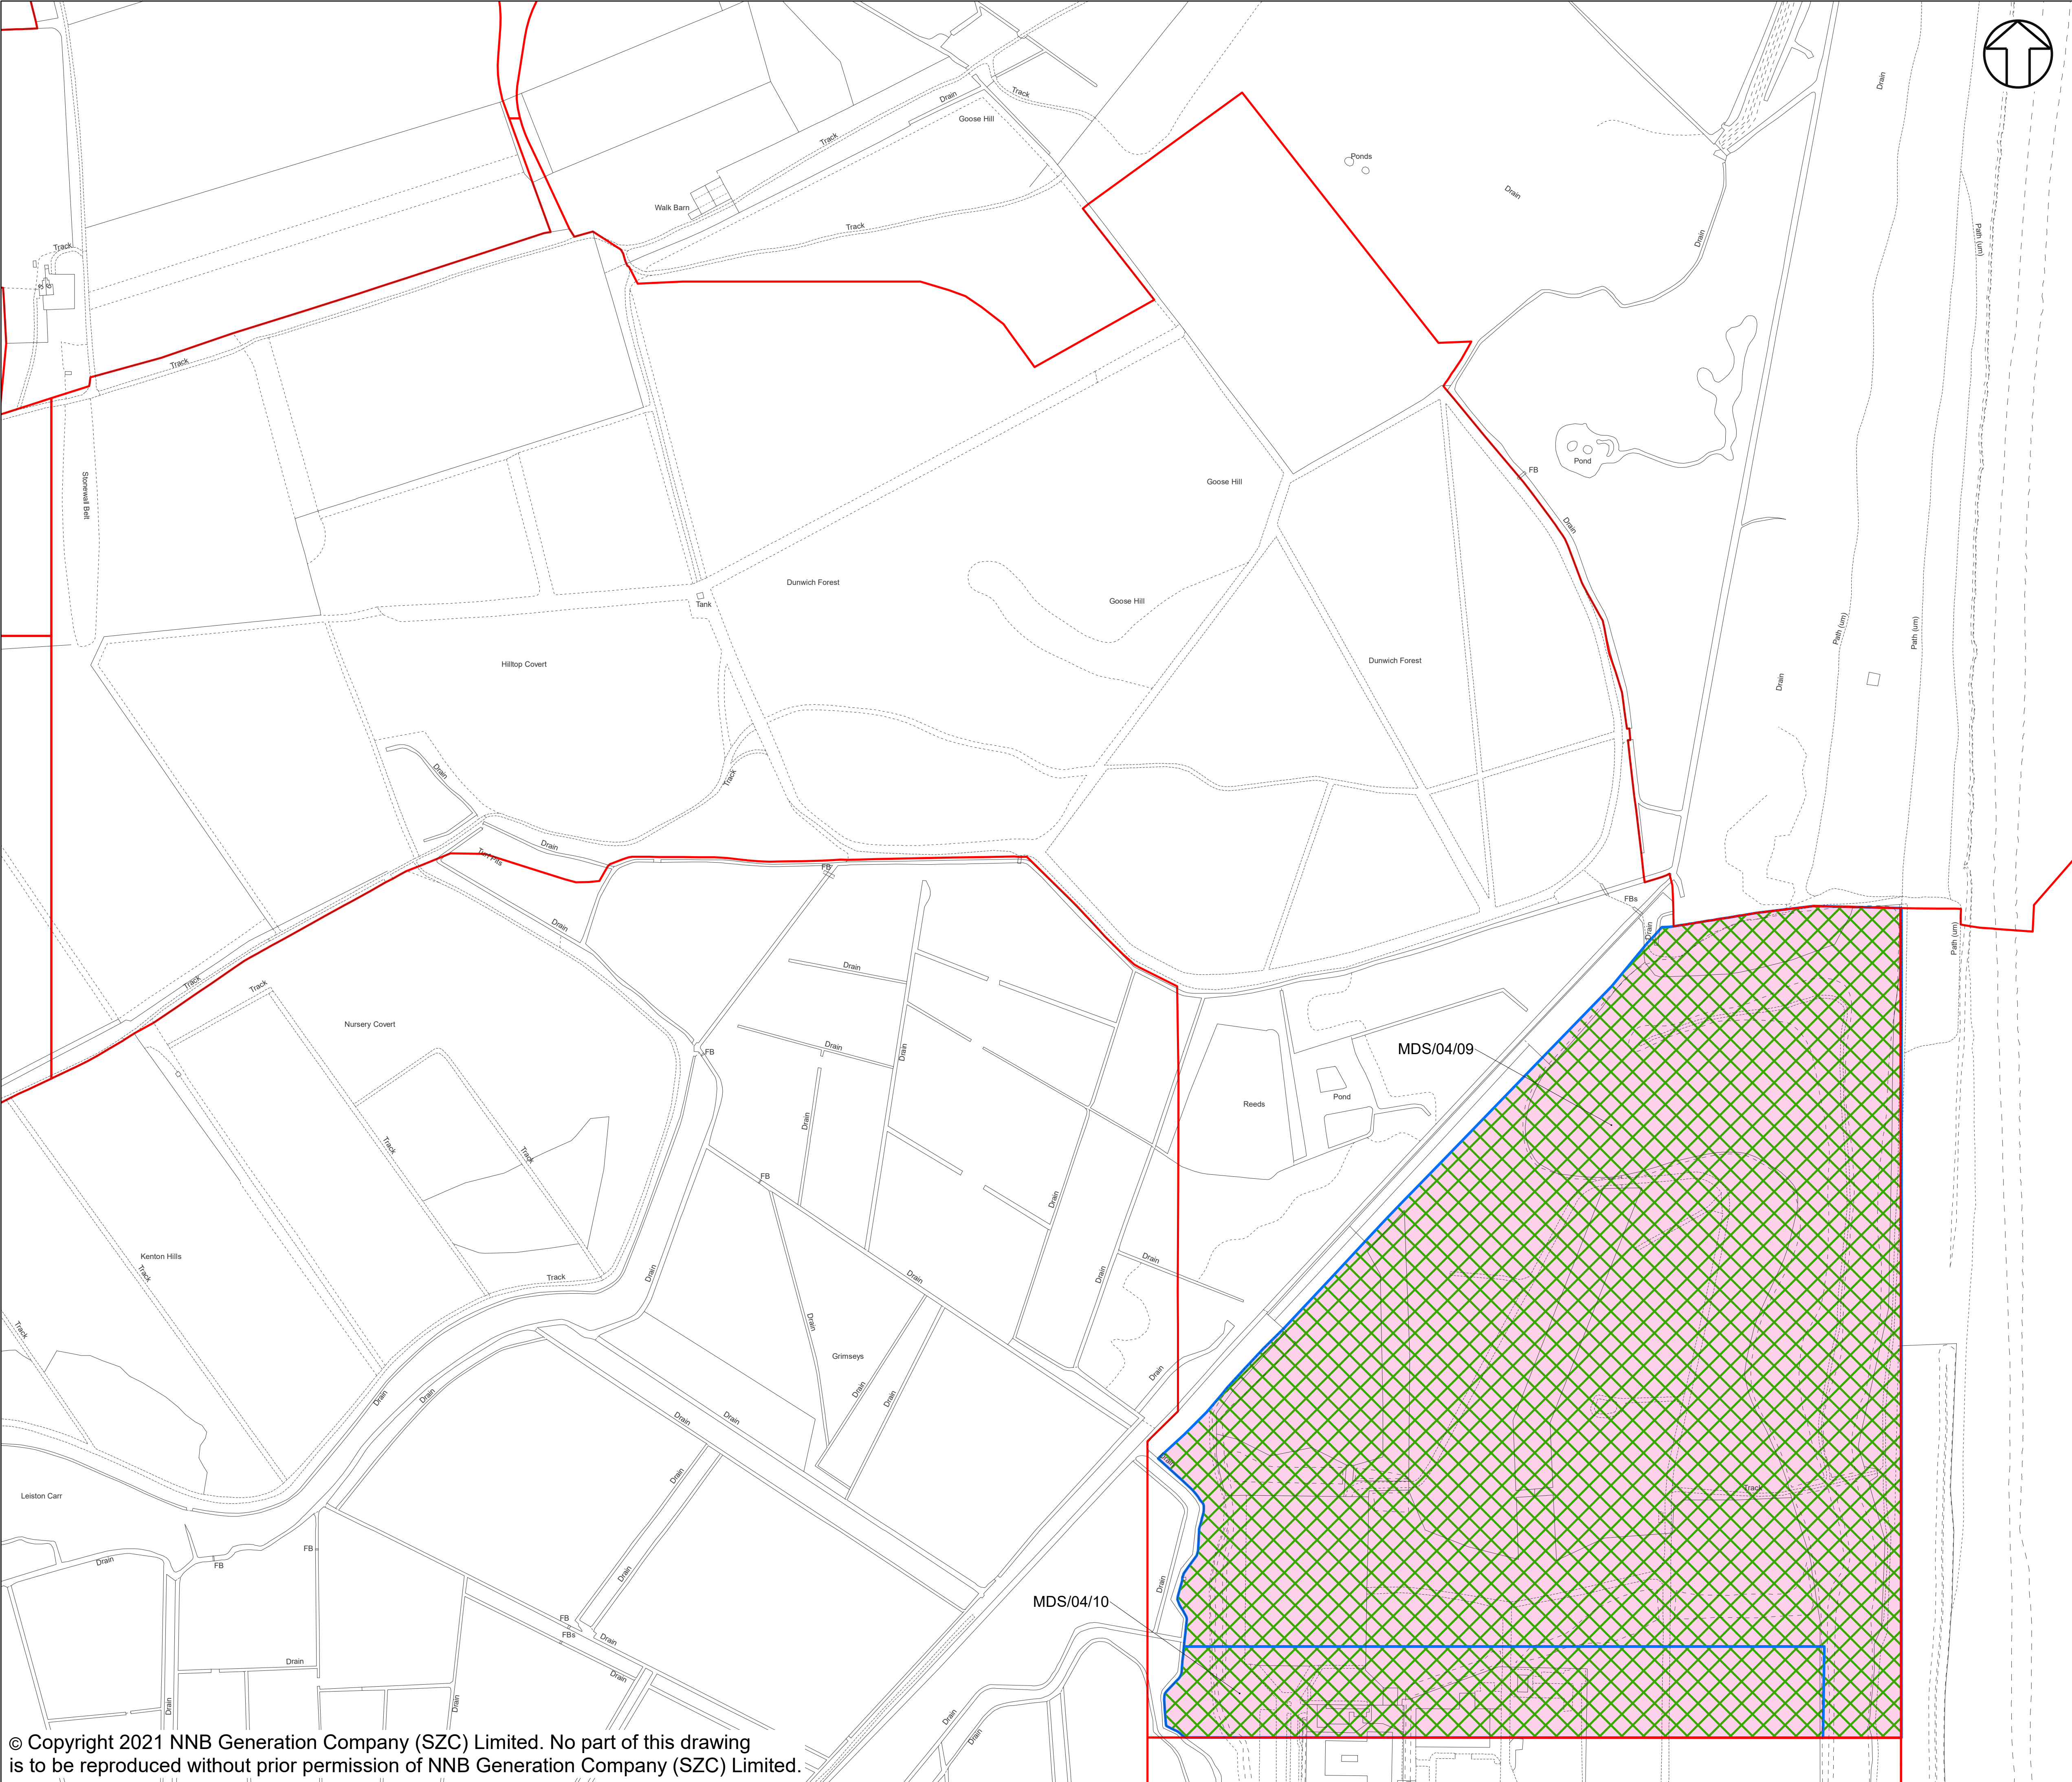

NOTES:
PLOT BOUNDARIES (AS OTHERWISE SHOWN OUTLINED IN BLUE)
ARE SHOWN BY A RED LINE WHERE THEY COINCIDE WITH THE
BOUNDARY OF THE LAND OVER WHICH THERE IS POTENTIAL
OVER-RIDING OR EXTINGUISHMENT OF RIGHTS.

- KEY:**
- CROWN LAND
 - ALL FREEHOLD AND LEASEHOLD INTERESTS TO BE
COMPULSORILY ACQUIRED

03	JUNE 2021	IM	KC	DCO APPLICATION - DEADLINE 2 SUBMISSION (DATED 2 JUNE 2021)	SZC Co
02	JAN 2021	IM	KC	PROPOSED CHANGES TO THE DCO APPLICATION - JANUARY 2021	SZC Co
01	FEB 2020	JH	KC	DCO SUBMISSION	SZC Co
REVISION	DATE	DRAWN	CHECKED	REASONS FOR REVISION / COMMENTS	APPROVED

NOT PROTECTIVELY MARKED

COPYRIGHT:
Reproduced from Ordnance Survey map with the permission
of Ordnance Survey on behalf of the controller of Her
Majesty's Stationery Office © Crown copyright (2021).
All Rights reserved. NNB GenCo Licence: 0100060408




PROJECT:
SIZEWELL C



DOCUMENT:
CROWN LAND PLANS
REGULATION 5(2)(n)

DRAWING TITLE:
CROWN LAND PLANS
SHEET 2 OF 5

DRAWING NO: SZC/CP/02	REVISION: 03
--------------------------	-----------------

DATE: JUNE 2021	DRAWN: I.M.	SCALE : 1:2,500 @A1
--------------------	----------------	------------------------

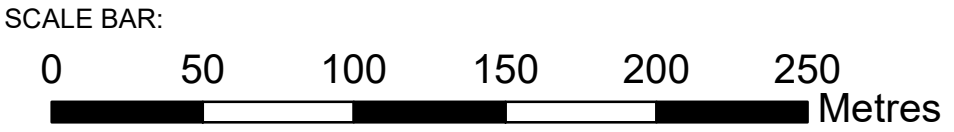

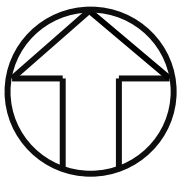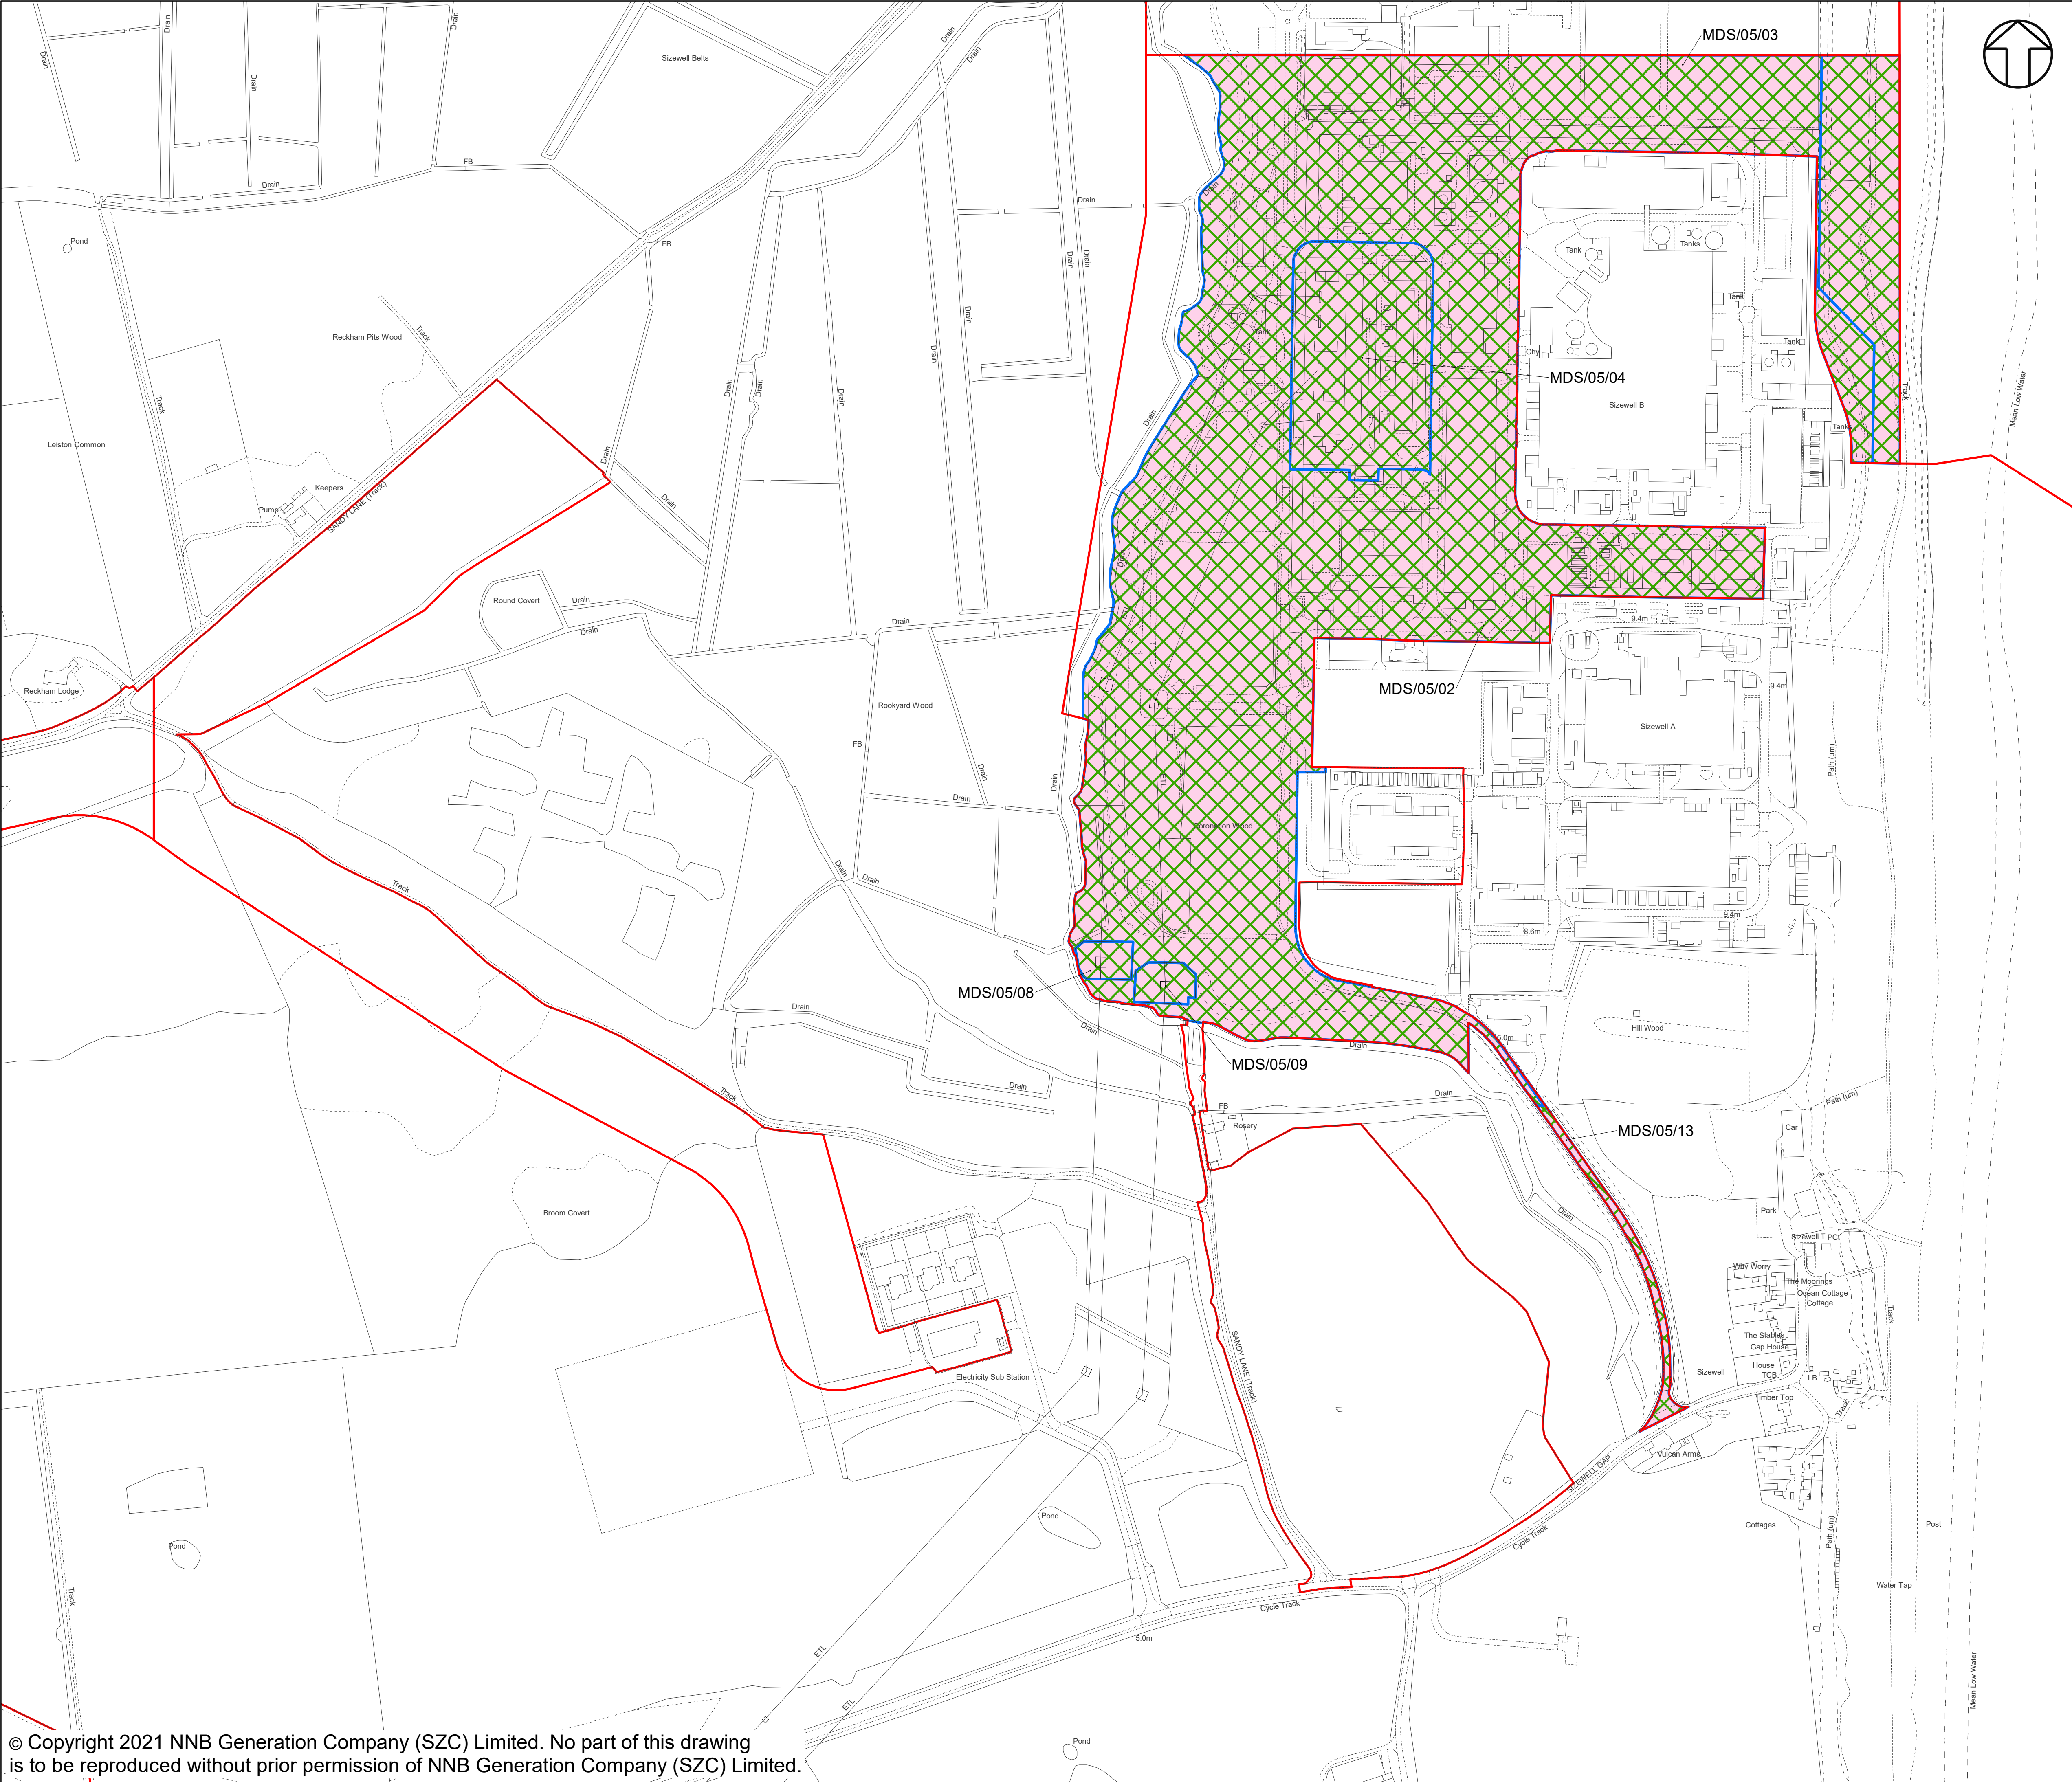

NOTES:
PLOT BOUNDARIES (AS OTHERWISE SHOWN OUTLINED IN BLUE) ARE SHOWN BY A RED LINE WHERE THEY COINCIDE WITH THE BOUNDARY OF THE LAND OVER WHICH THERE IS POTENTIAL OVER-RIDING OR EXTINGUISHMENT OF RIGHTS.

- KEY:**
-  CROWN LAND
 -  ALL FREEHOLD AND LEASEHOLD INTERESTS TO BE COMPULSORILY ACQUIRED

03	JUNE 2021	IM	KC	DCO APPLICATION - DEADLINE 2 SUBMISSION (DATED 2 JUNE 2021)	SZC Co
02	JAN 2021	IM	KC	PROPOSED CHANGES TO THE DCO APPLICATION - JANUARY 2021	SZC Co
01	FEB 2020	JH	KC	DCO SUBMISSION	SZC Co
REVISION	DATE	DRAWN	CHECKED	REASONS FOR REVISION / COMMENTS	APPROVED

NOT PROTECTIVELY MARKED

COPYRIGHT:
Reproduced from Ordnance Survey map with the permission of Ordnance Survey on behalf of the controller of Her Majesty's Stationery Office © Crown copyright (2021). All Rights reserved. NNB GenCo Licence: 0100060408




PROJECT:
SIZEWELL C



DOCUMENT:
CROWN LAND PLANS
REGULATION 5(2)(n)

DRAWING TITLE:
CROWN LAND PLANS
SHEET 3 OF 5

DRAWING NO: SZC/CP/03	REVISION: 03
--------------------------	-----------------

DATE: JUNE 2021	DRAWN: I.M.	SCALE : 1:2,500 @A1
--------------------	----------------	------------------------

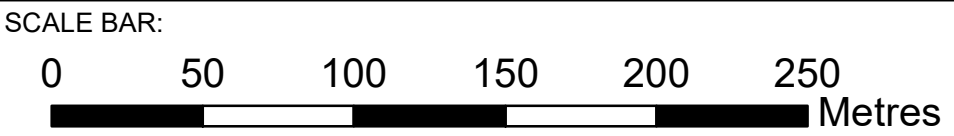

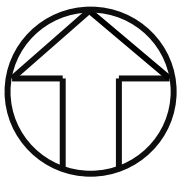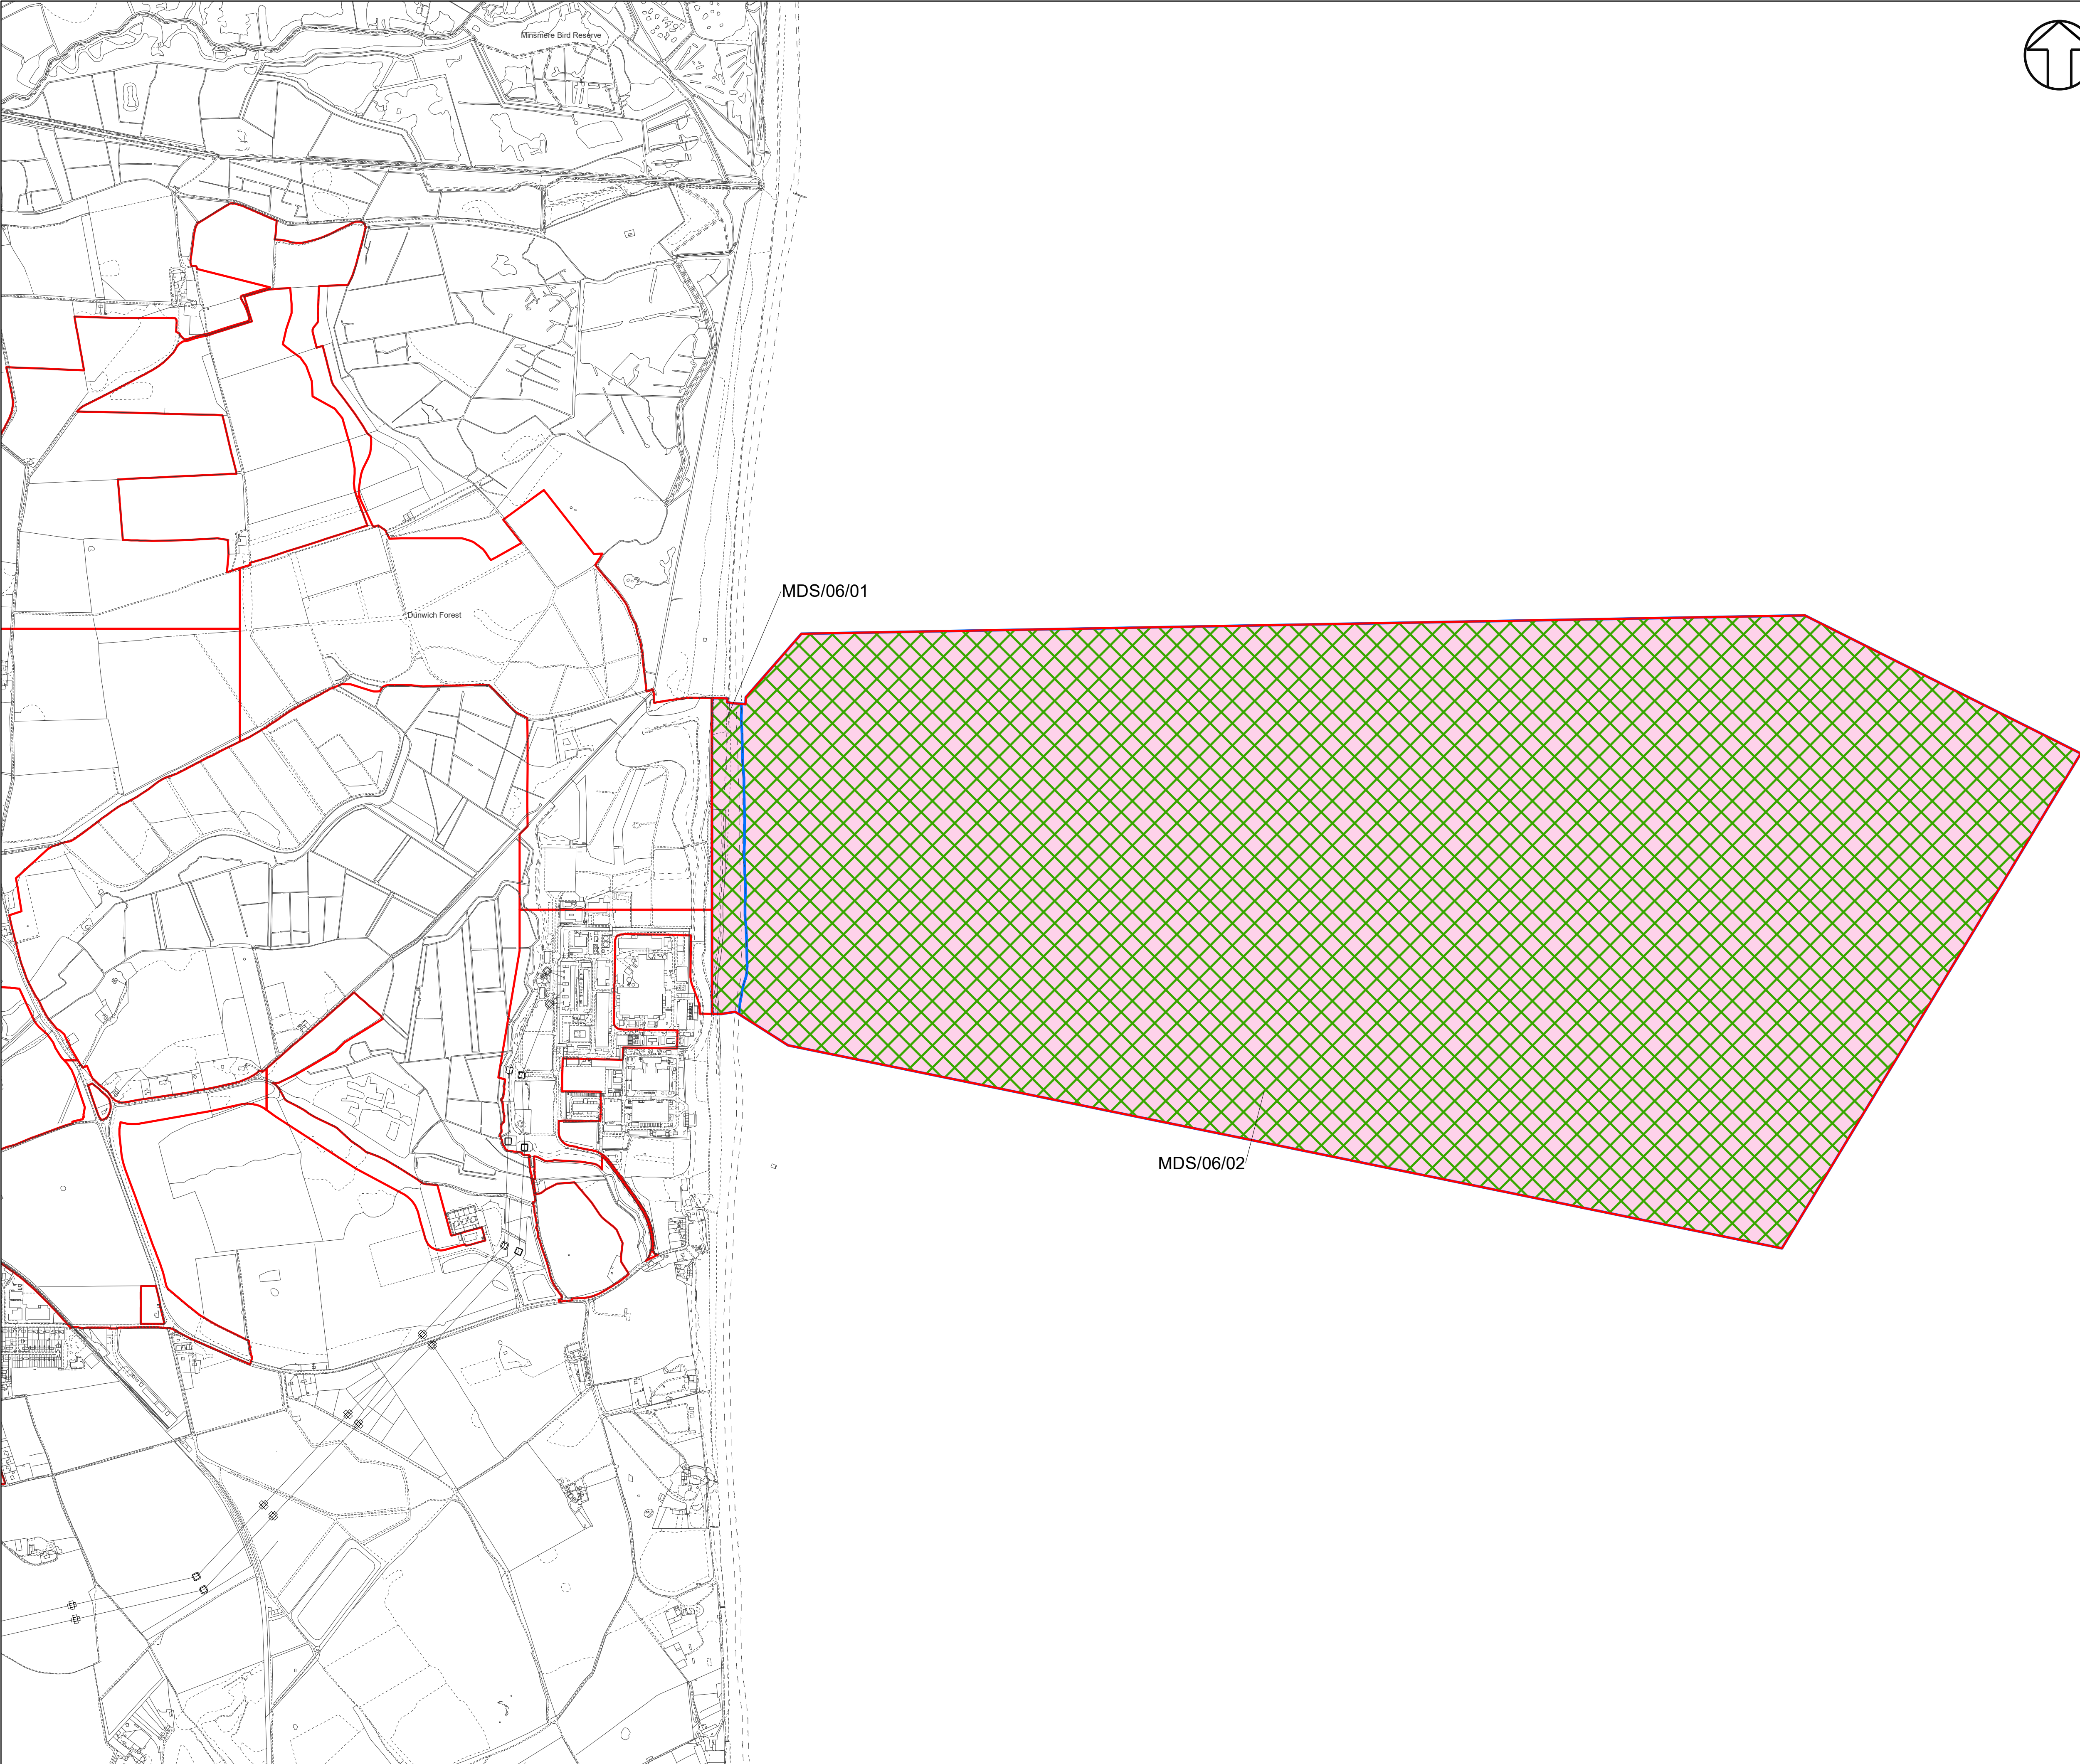

NOTES:
PLOT BOUNDARIES (AS OTHERWISE SHOWN OUTLINED IN BLUE)
ARE SHOWN BY A RED LINE WHERE THEY COINCIDE WITH THE
BOUNDARY OF THE LAND OVER WHICH THERE IS POTENTIAL
OVER-RIDING OR EXTINGUISHMENT OF RIGHTS.

KEY:

-  CROWN LAND
-  ALL FREEHOLD AND LEASEHOLD INTERESTS TO BE
COMPULSORILY ACQUIRED

03	JUNE 2021	IM	KC	DCO APPLICATION - DEADLINE 2 SUBMISSION (DATED 2 JUNE 2021)	SZC Co
02	JAN 2021	IM	KC	PROPOSED CHANGES TO THE DCO APPLICATION - JANUARY 2021	SZC Co
01	FEB 2020	JH	KC	DCO SUBMISSION	SZC Co
REVISION	DATE	DRAWN	CHECKED	REASONS FOR REVISION / COMMENTS	APPROVED

NOT PROTECTIVELY MARKED

COPYRIGHT:
Reproduced from Ordnance Survey map with the permission
of Ordnance Survey on behalf of the controller of Her
Majesty's Stationery Office © Crown copyright (2021).
All Rights reserved. NNB GenCo Licence: 0100060408




PROJECT:
SIZEWELL C



DOCUMENT:
CROWN LAND PLANS
REGULATION 5(2)(n)

DRAWING TITLE:
CROWN LAND PLANS
SHEET 4 OF 5


DRAWING NO: SZC/CP/04	REVISION: 03
--------------------------	-----------------

DATE: JUNE 2021	DRAWN: I.M.	SCALE : 1:10,000 @A1
--------------------	----------------	-------------------------

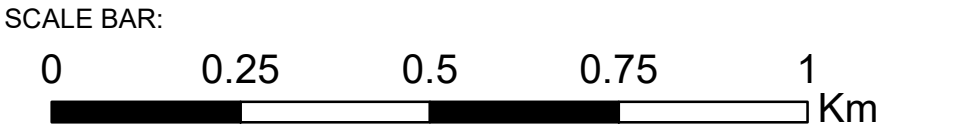

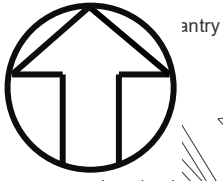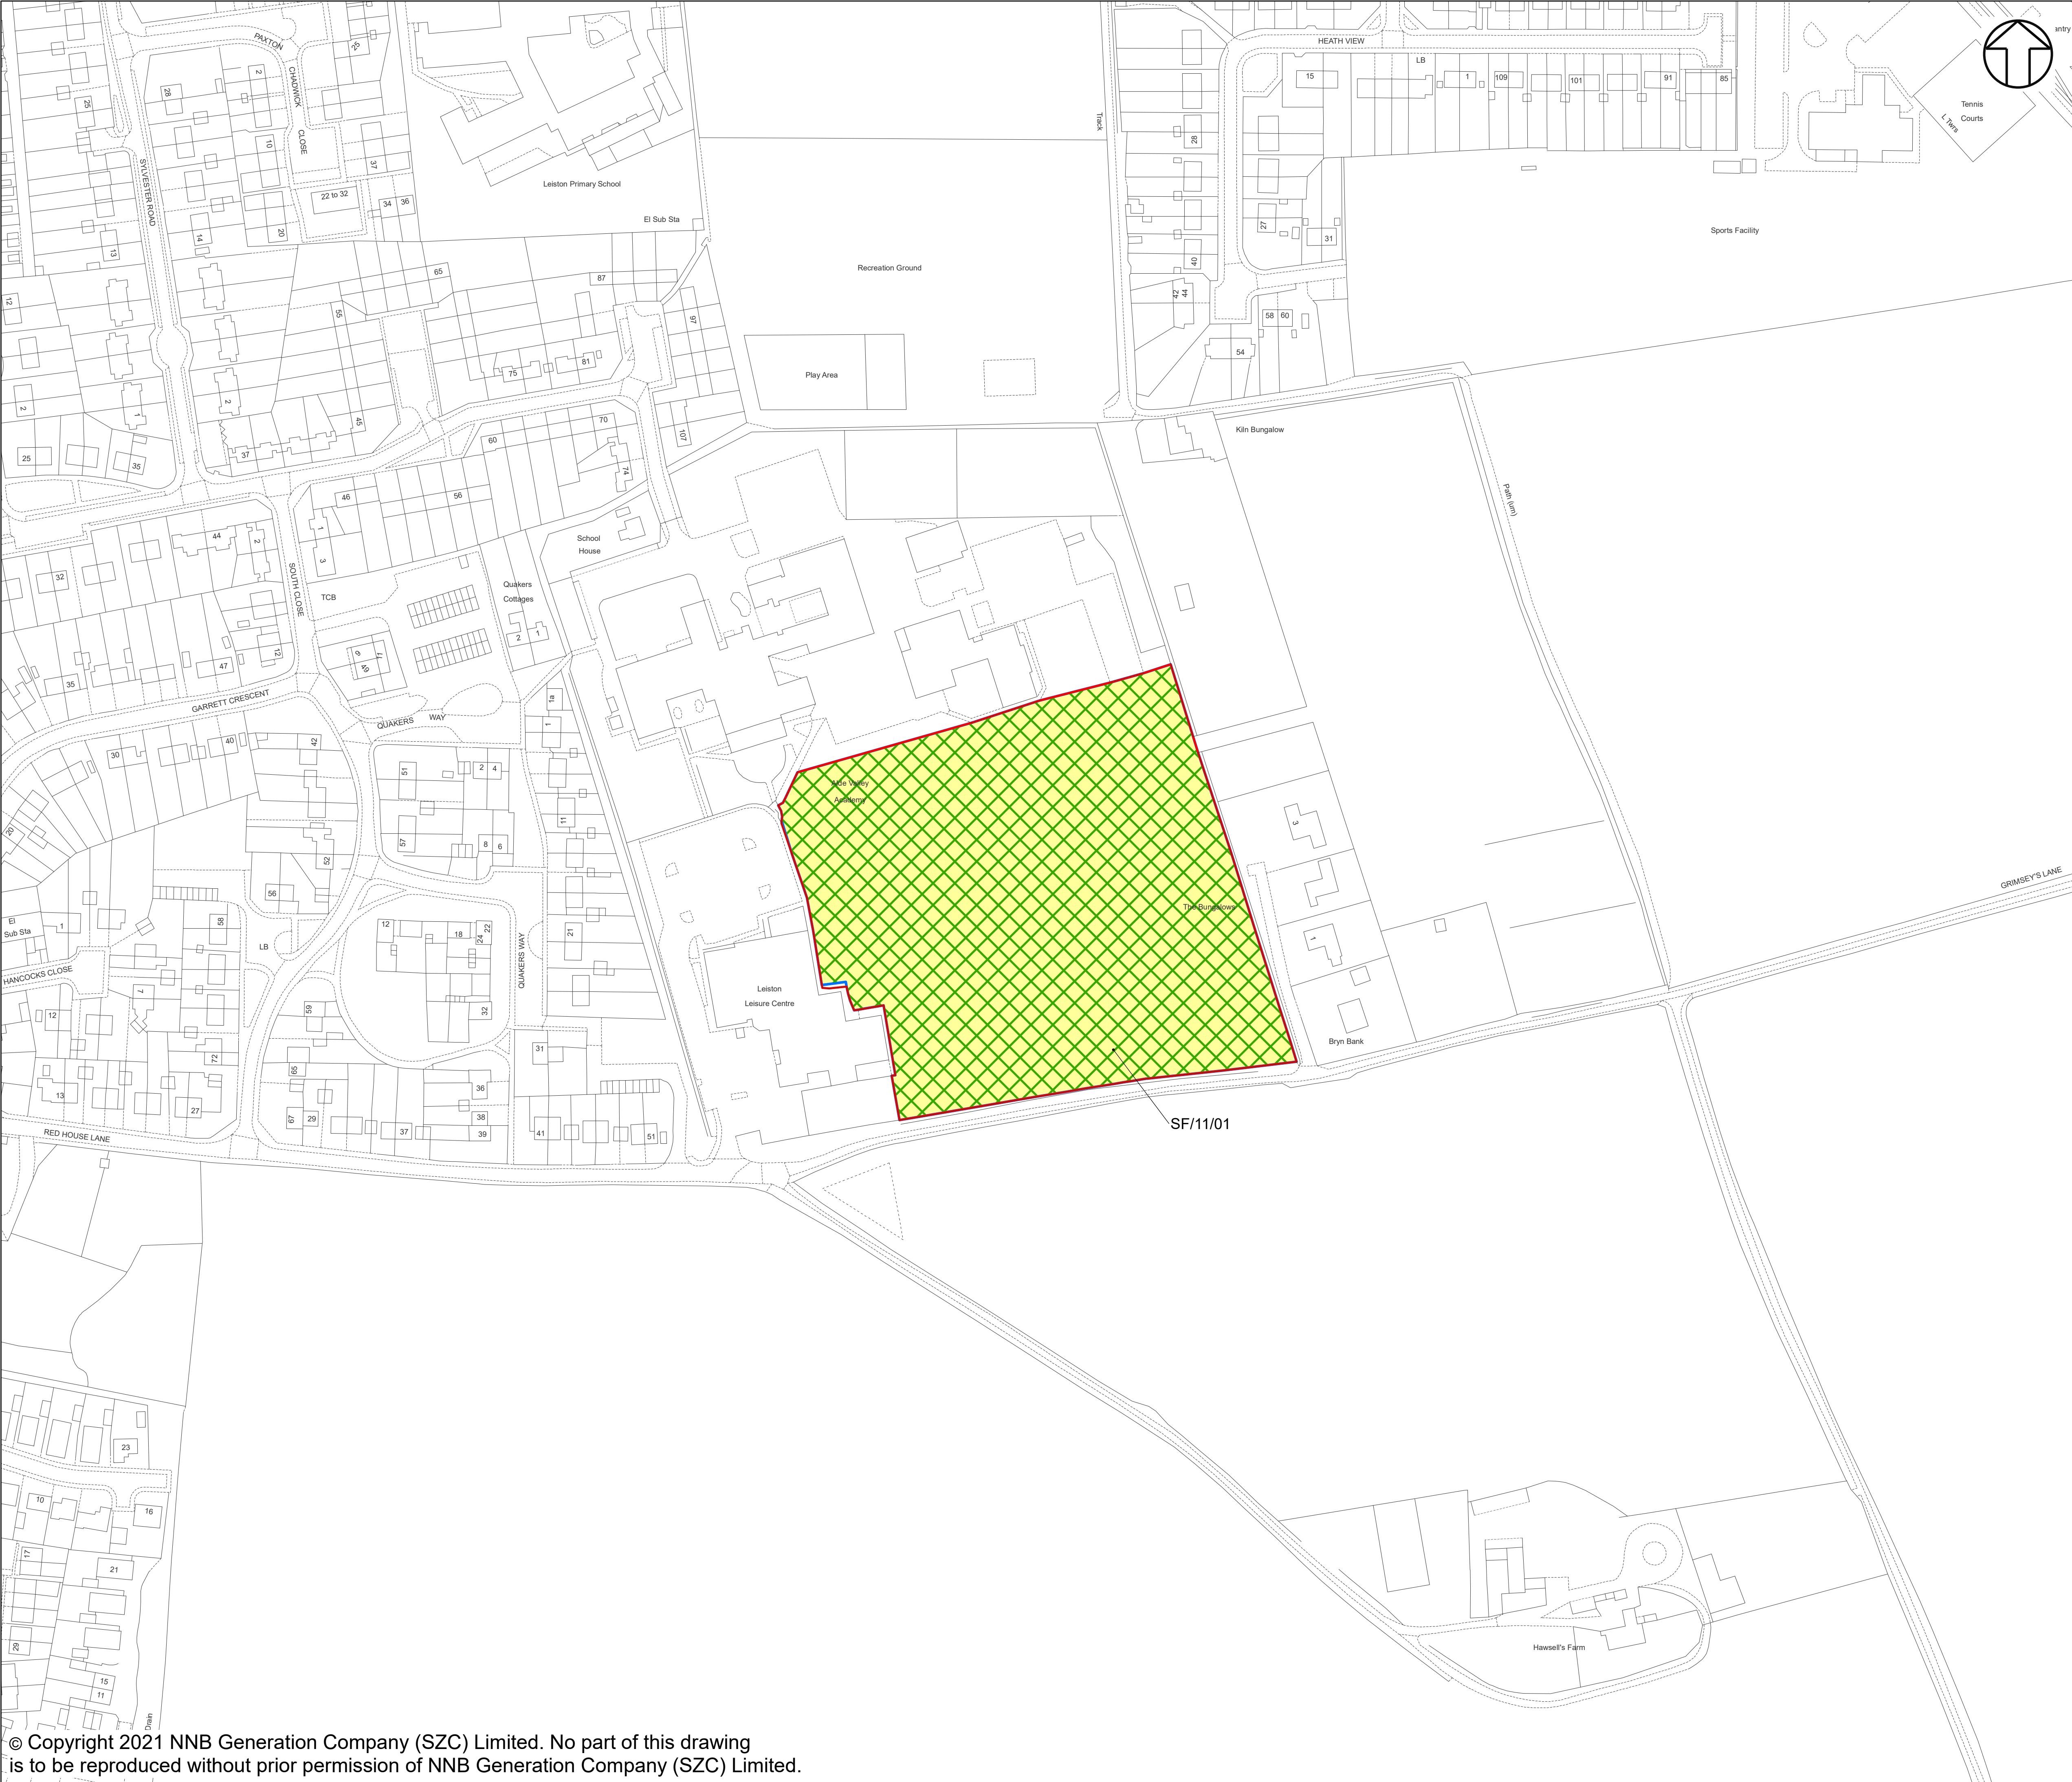

NOTES:
PLOT BOUNDARIES (AS OTHERWISE SHOWN OUTLINED IN BLUE)
ARE SHOWN BY A RED LINE WHERE THEY COINCIDE WITH THE
BOUNDARY OF THE LAND OVER WHICH THERE IS POTENTIAL
OVER-RIDING OR EXTINGUISHMENT OF RIGHTS.

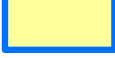- KEY:**
-  CROWN LAND
 -  NON-HIGHWAY SUBJECT TO TEMPORARY POSSESSION

03	JUNE 2021	IM	KC	DCO APPLICATION - DEADLINE 2 SUBMISSION (DATED 2 JUNE 2021)	SZC Co
02	JAN 2021	IM	KC	PROPOSED CHANGES TO THE DCO APPLICATION - JANUARY 2021	SZC Co
01	FEB 2020	JH	KC	DCO SUBMISSION	SZC Co
REVISION	DATE	DRAWN	CHECKED	REASONS FOR REVISION / COMMENTS	APPROVED

NOT PROTECTIVELY MARKED

COPYRIGHT:
Reproduced from Ordnance Survey map with the permission
of Ordnance Survey on behalf of the controller of Her
Majesty's Stationery Office © Crown copyright (2021).
All Rights reserved. NNB GenCo Licence: 0100060408



PROJECT:
SIZEWELL C

DOCUMENT:
CROWN LAND PLANS
REGULATION 5(2)(n)

DRAWING TITLE:
CROWN LAND PLANS
SHEET 5 OF 5

DRAWING NO: SZC/CP/05	REVISION: 03
---------------------------------	------------------------

DATE: JUNE 2021	DRAWN: I.M.	SCALE : 1:1,250 @A1
---------------------------	-----------------------	-------------------------------

