


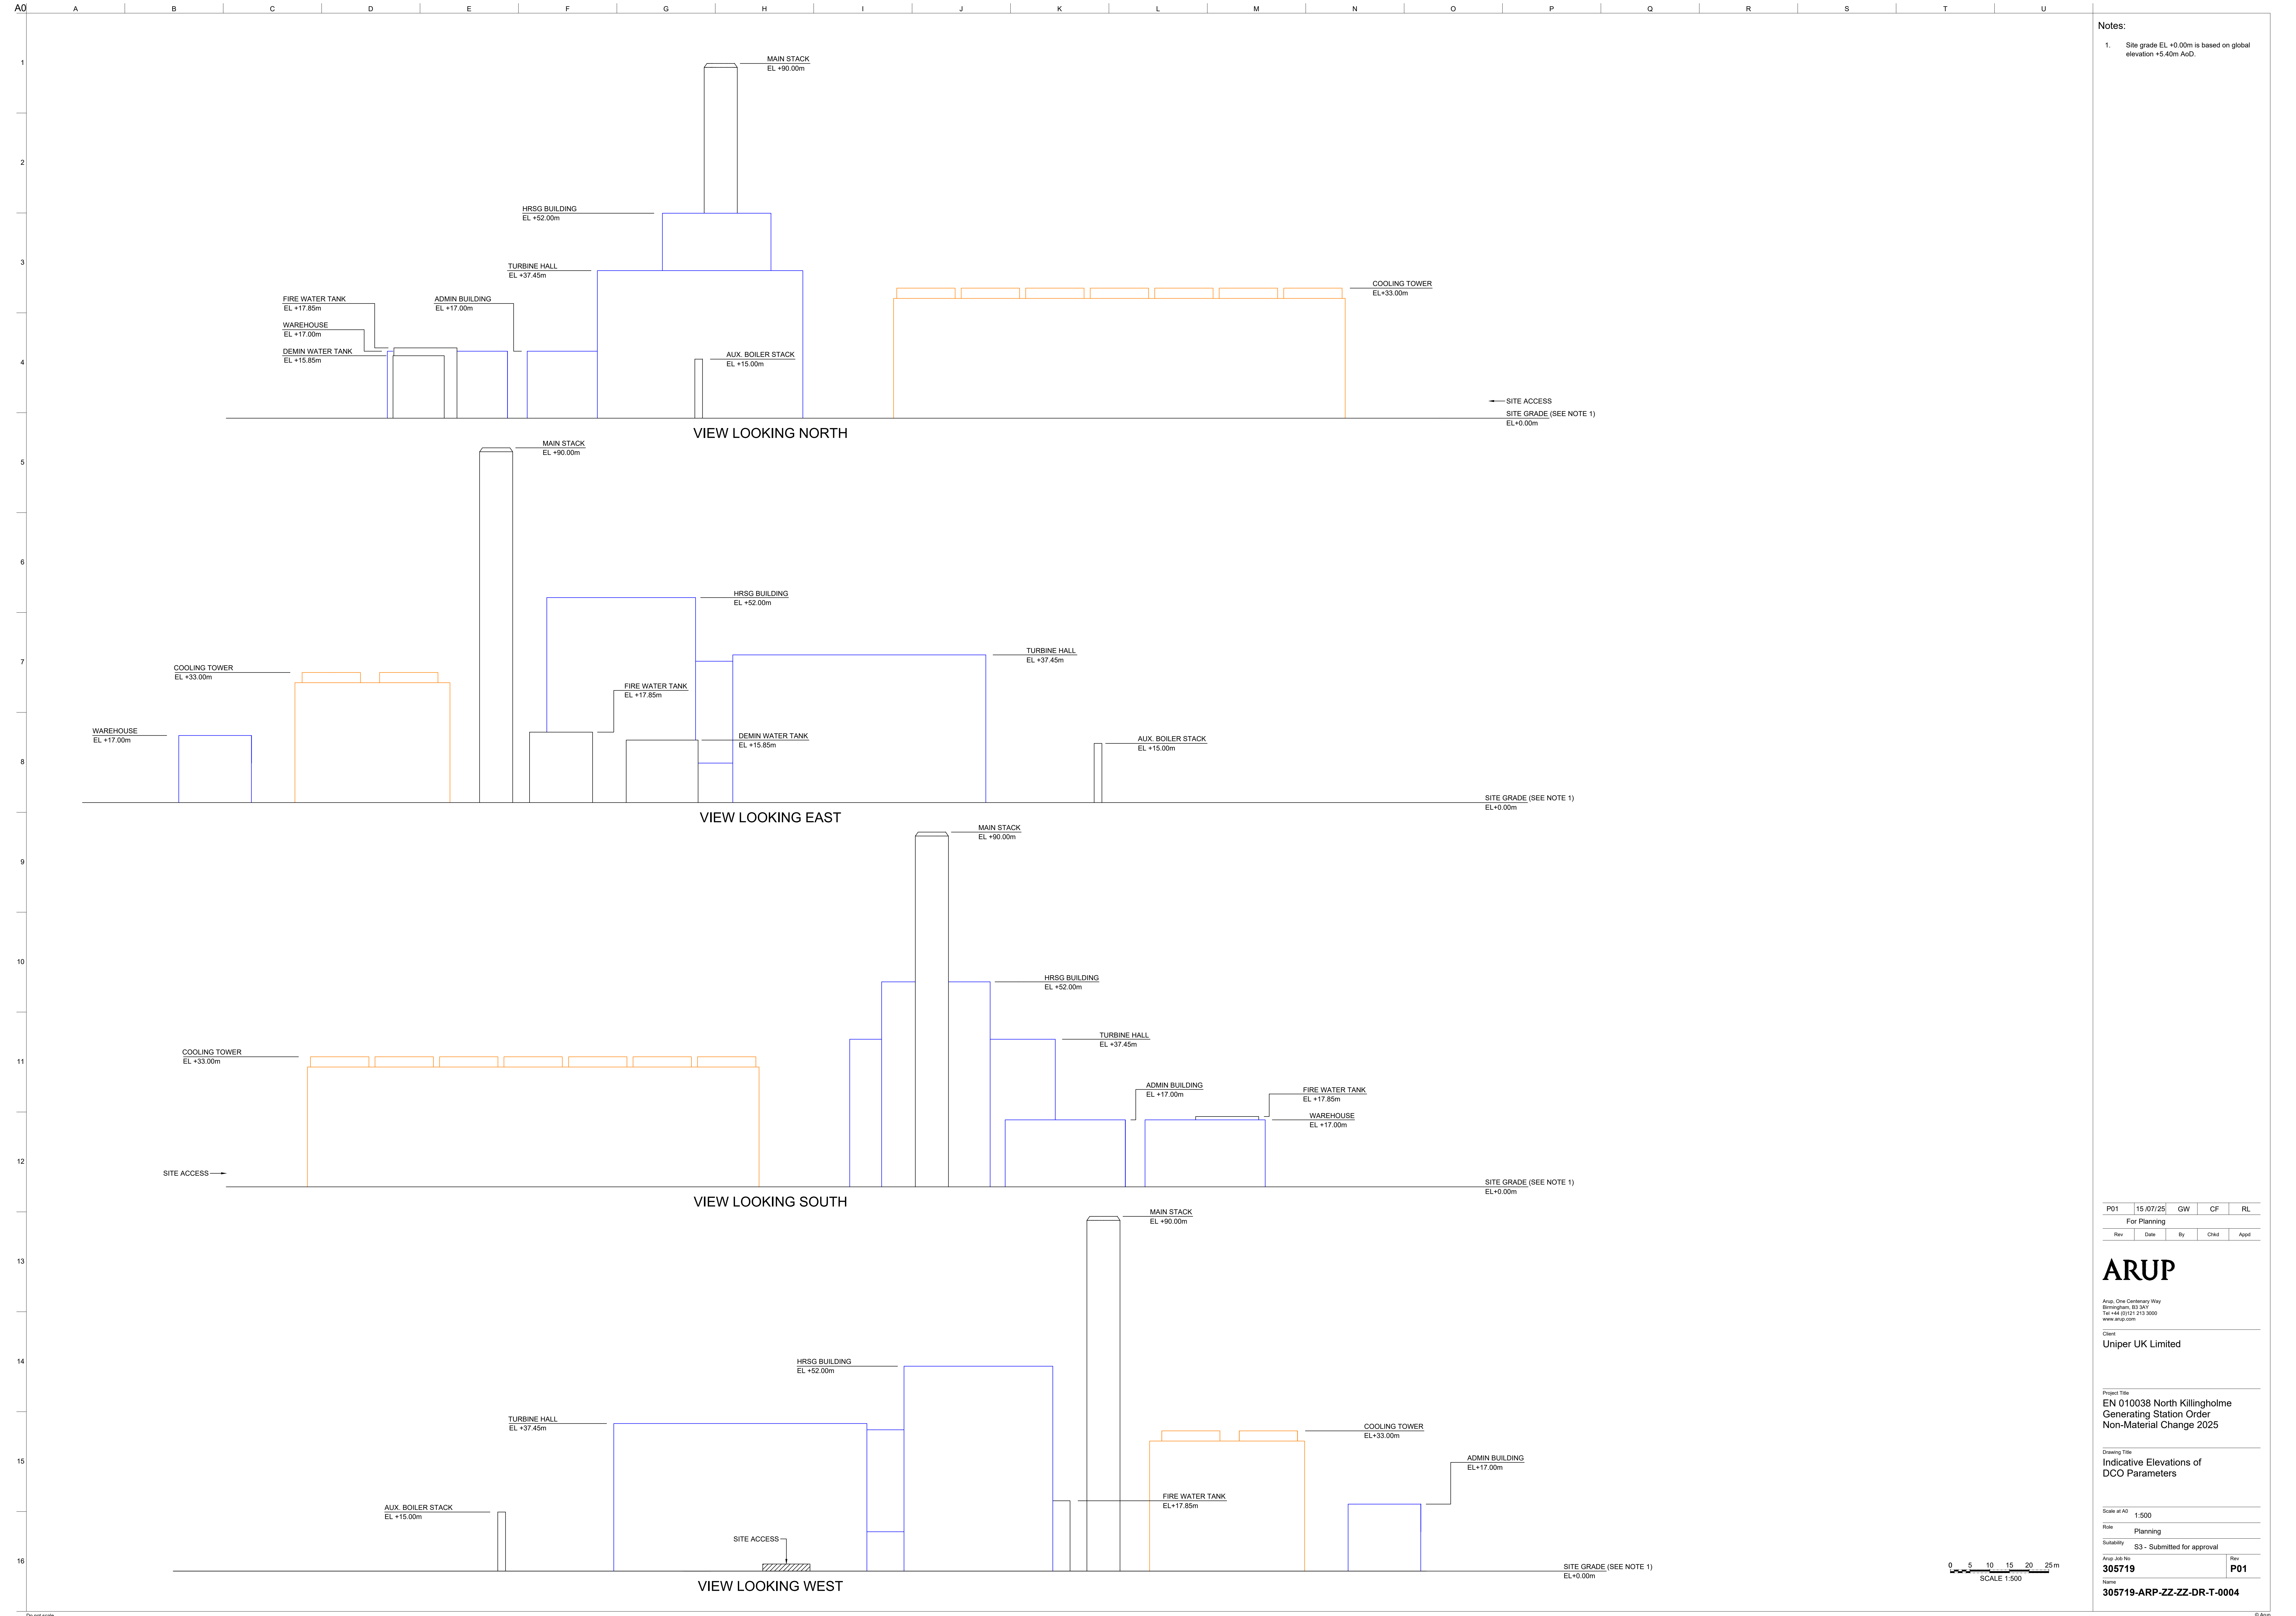

- Notes:
1. Site grade EL +0.00m is based on global elevation +5.40m AOD.

P01	15/07/25	GW	CF	RL
For Planning				
Rev	Date	By	Chkd	Appd

ARUP

Arup, One Centenary Way
Birmingham, B3 3AY
Tel +44 (0)121 215 3000
www.arup.com

Client
Uniper UK Limited

Project Title
EN 010038 North Killingholme
Generating Station Order
Non-Material Change 2025

Drawing Title
Indicative Elevations of
DCO Parameters

Scale of A0 1:500

Role
Planning

Subsidiary
S3 - Submitted for approval

Arup Job No 305719	Rev P01
Name 305719-ARP-ZZ-ZZ-DR-T-0004	