


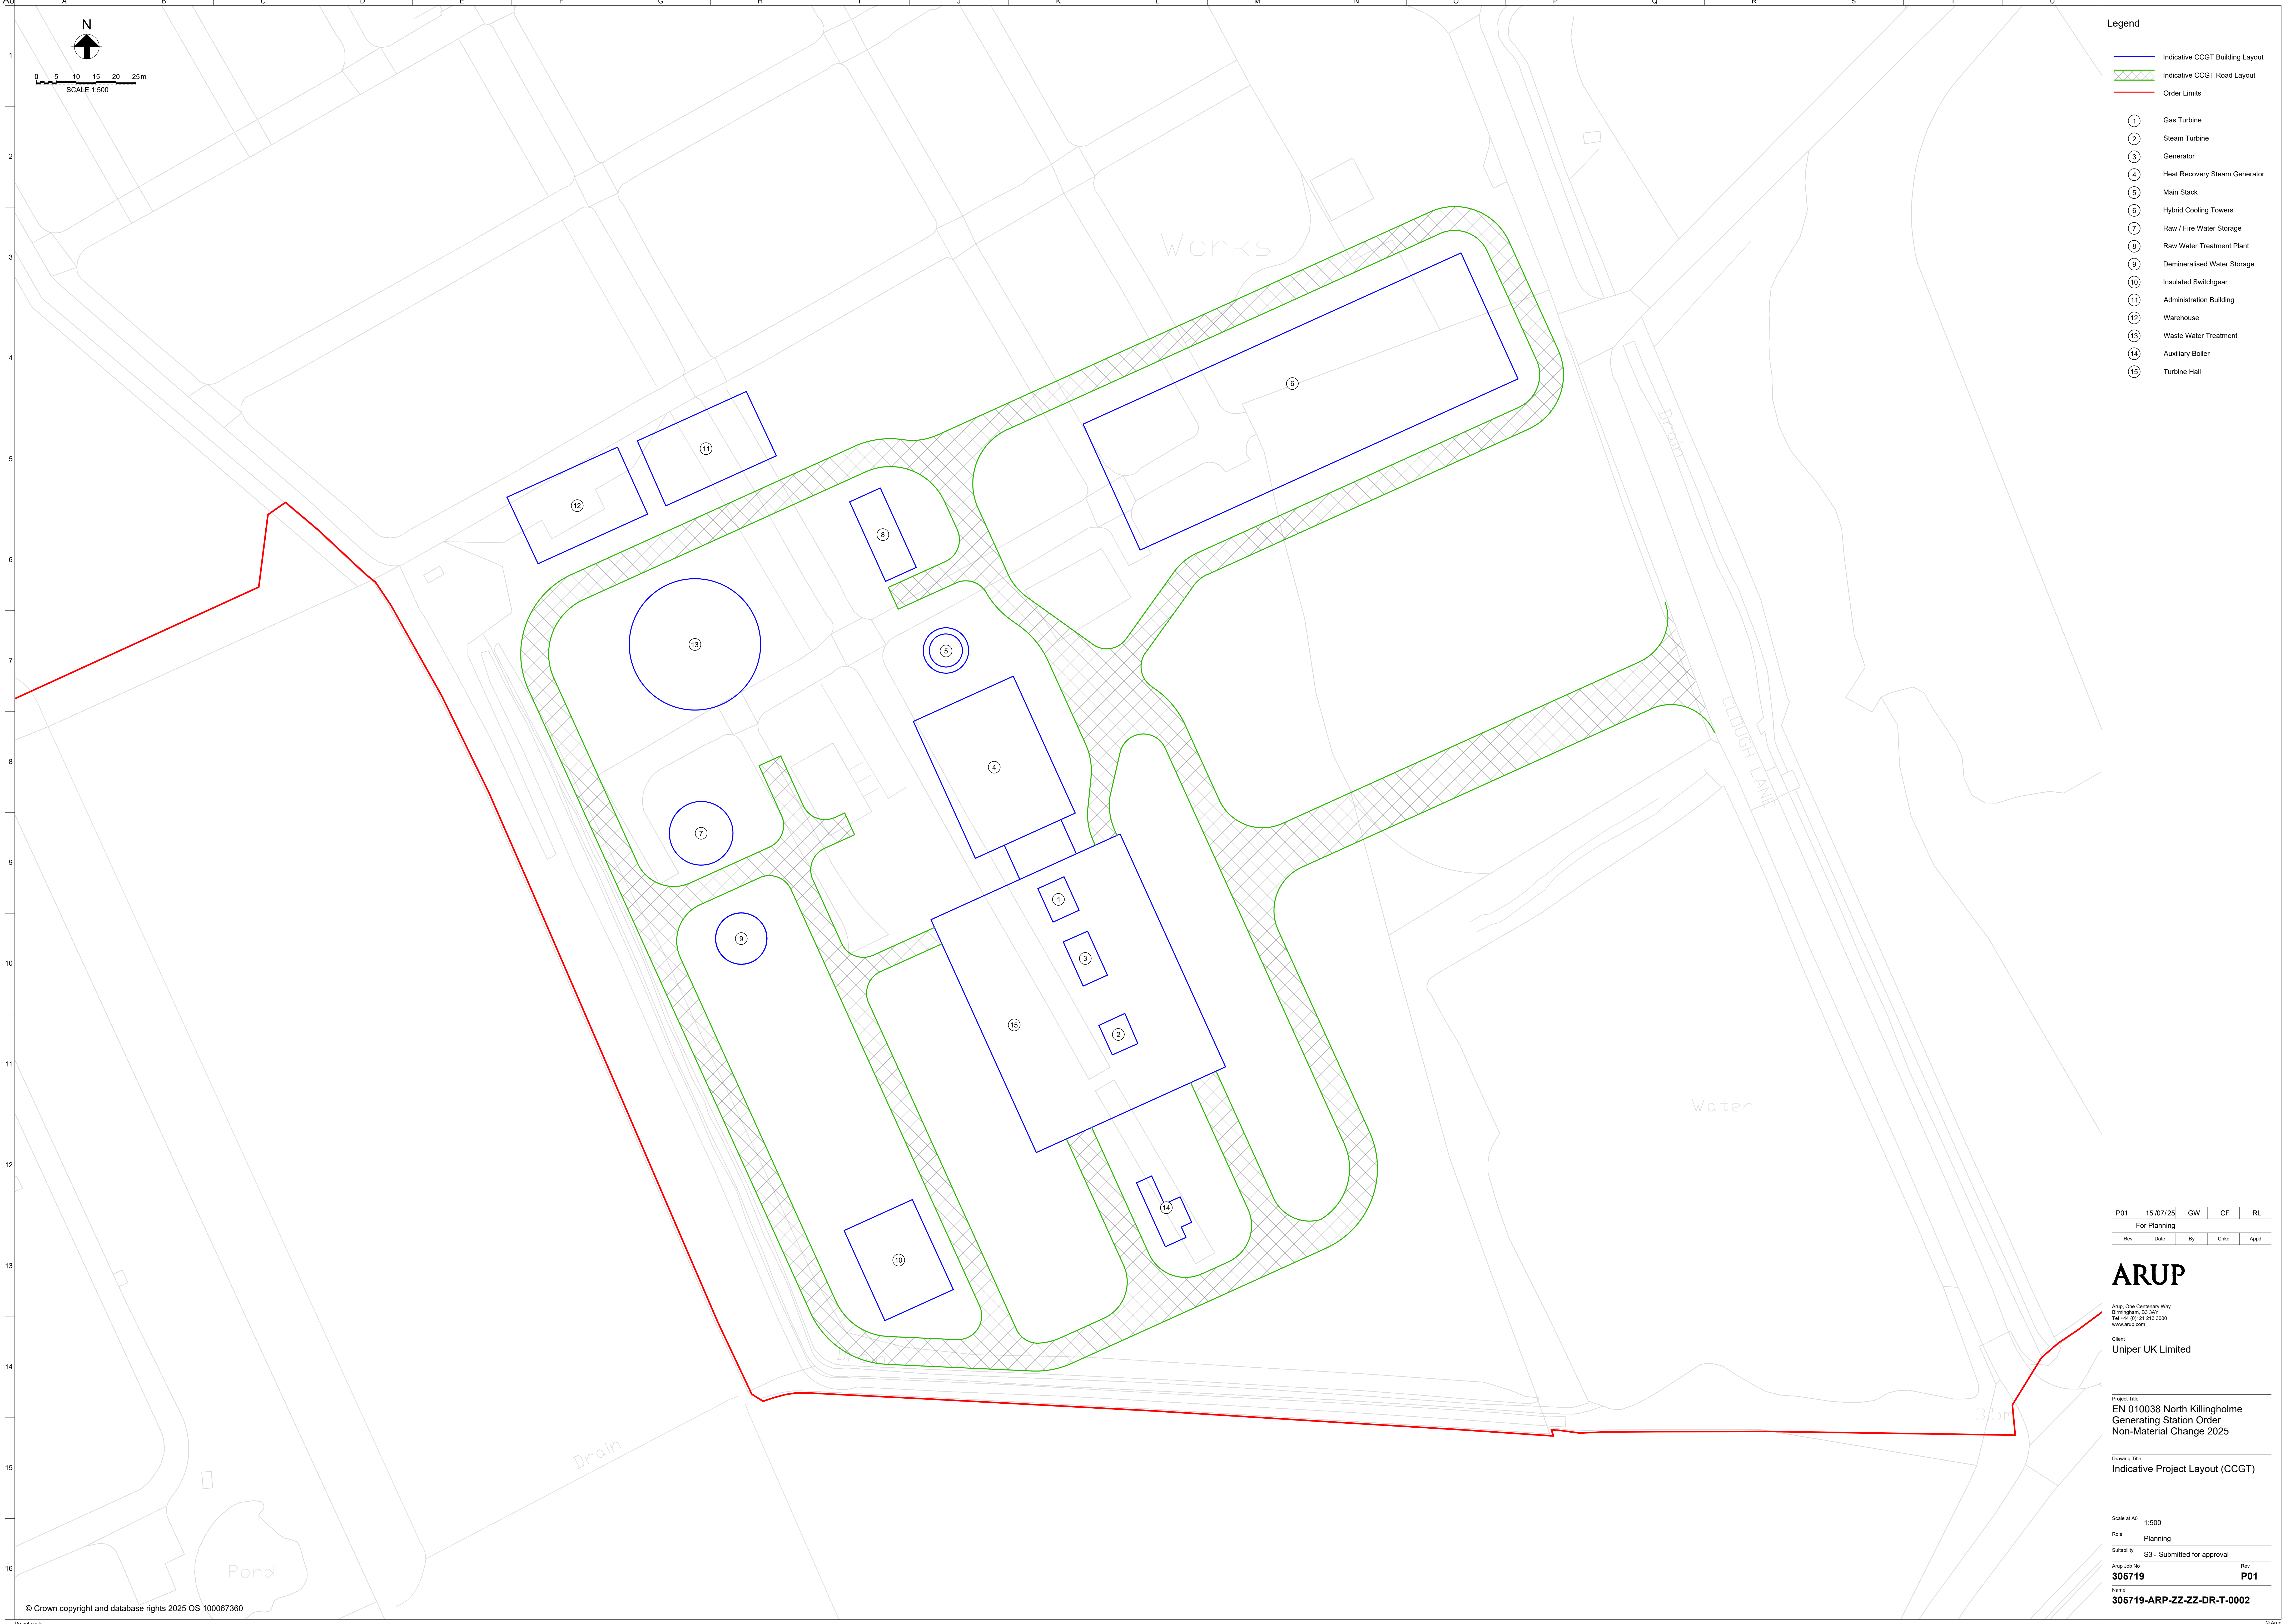

- Legend**
- Indicative CCGT Building Layout
 - Indicative CCGT Road Layout
 - Order Limits
- Gas Turbine
 - Steam Turbine
 - Generator
 - Heat Recovery Steam Generator
 - Main Stack
 - Hybrid Cooling Towers
 - Raw / Fire Water Storage
 - Raw Water Treatment Plant
 - Demineralised Water Storage
 - Insulated Switchgear
 - Administration Building
 - Warehouse
 - Waste Water Treatment
 - Auxiliary Boiler
 - Turbine Hall

P01	15/07/25	GW	CF	RL
For Planning				
Rev	Date	By	Chkd	Appd

ARUP

Arup, One Centenary Way
Birmingham, B3 3AY
Tel: +44 (0)121 215 3000
www.arup.com

Client
Uniper UK Limited

Project Title
EN 010038 North Killingholme
Generating Station Order
Non-Material Change 2025

Drawing Title
Indicative Project Layout (CCGT)

Scale of A0: 1:500
Role: Planning
Suitability: S3 - Submitted for approval

Arup Job No: 305719
Name: 305719-ARP-ZZ-ZZ-DR-T-0002
Rev: P01