


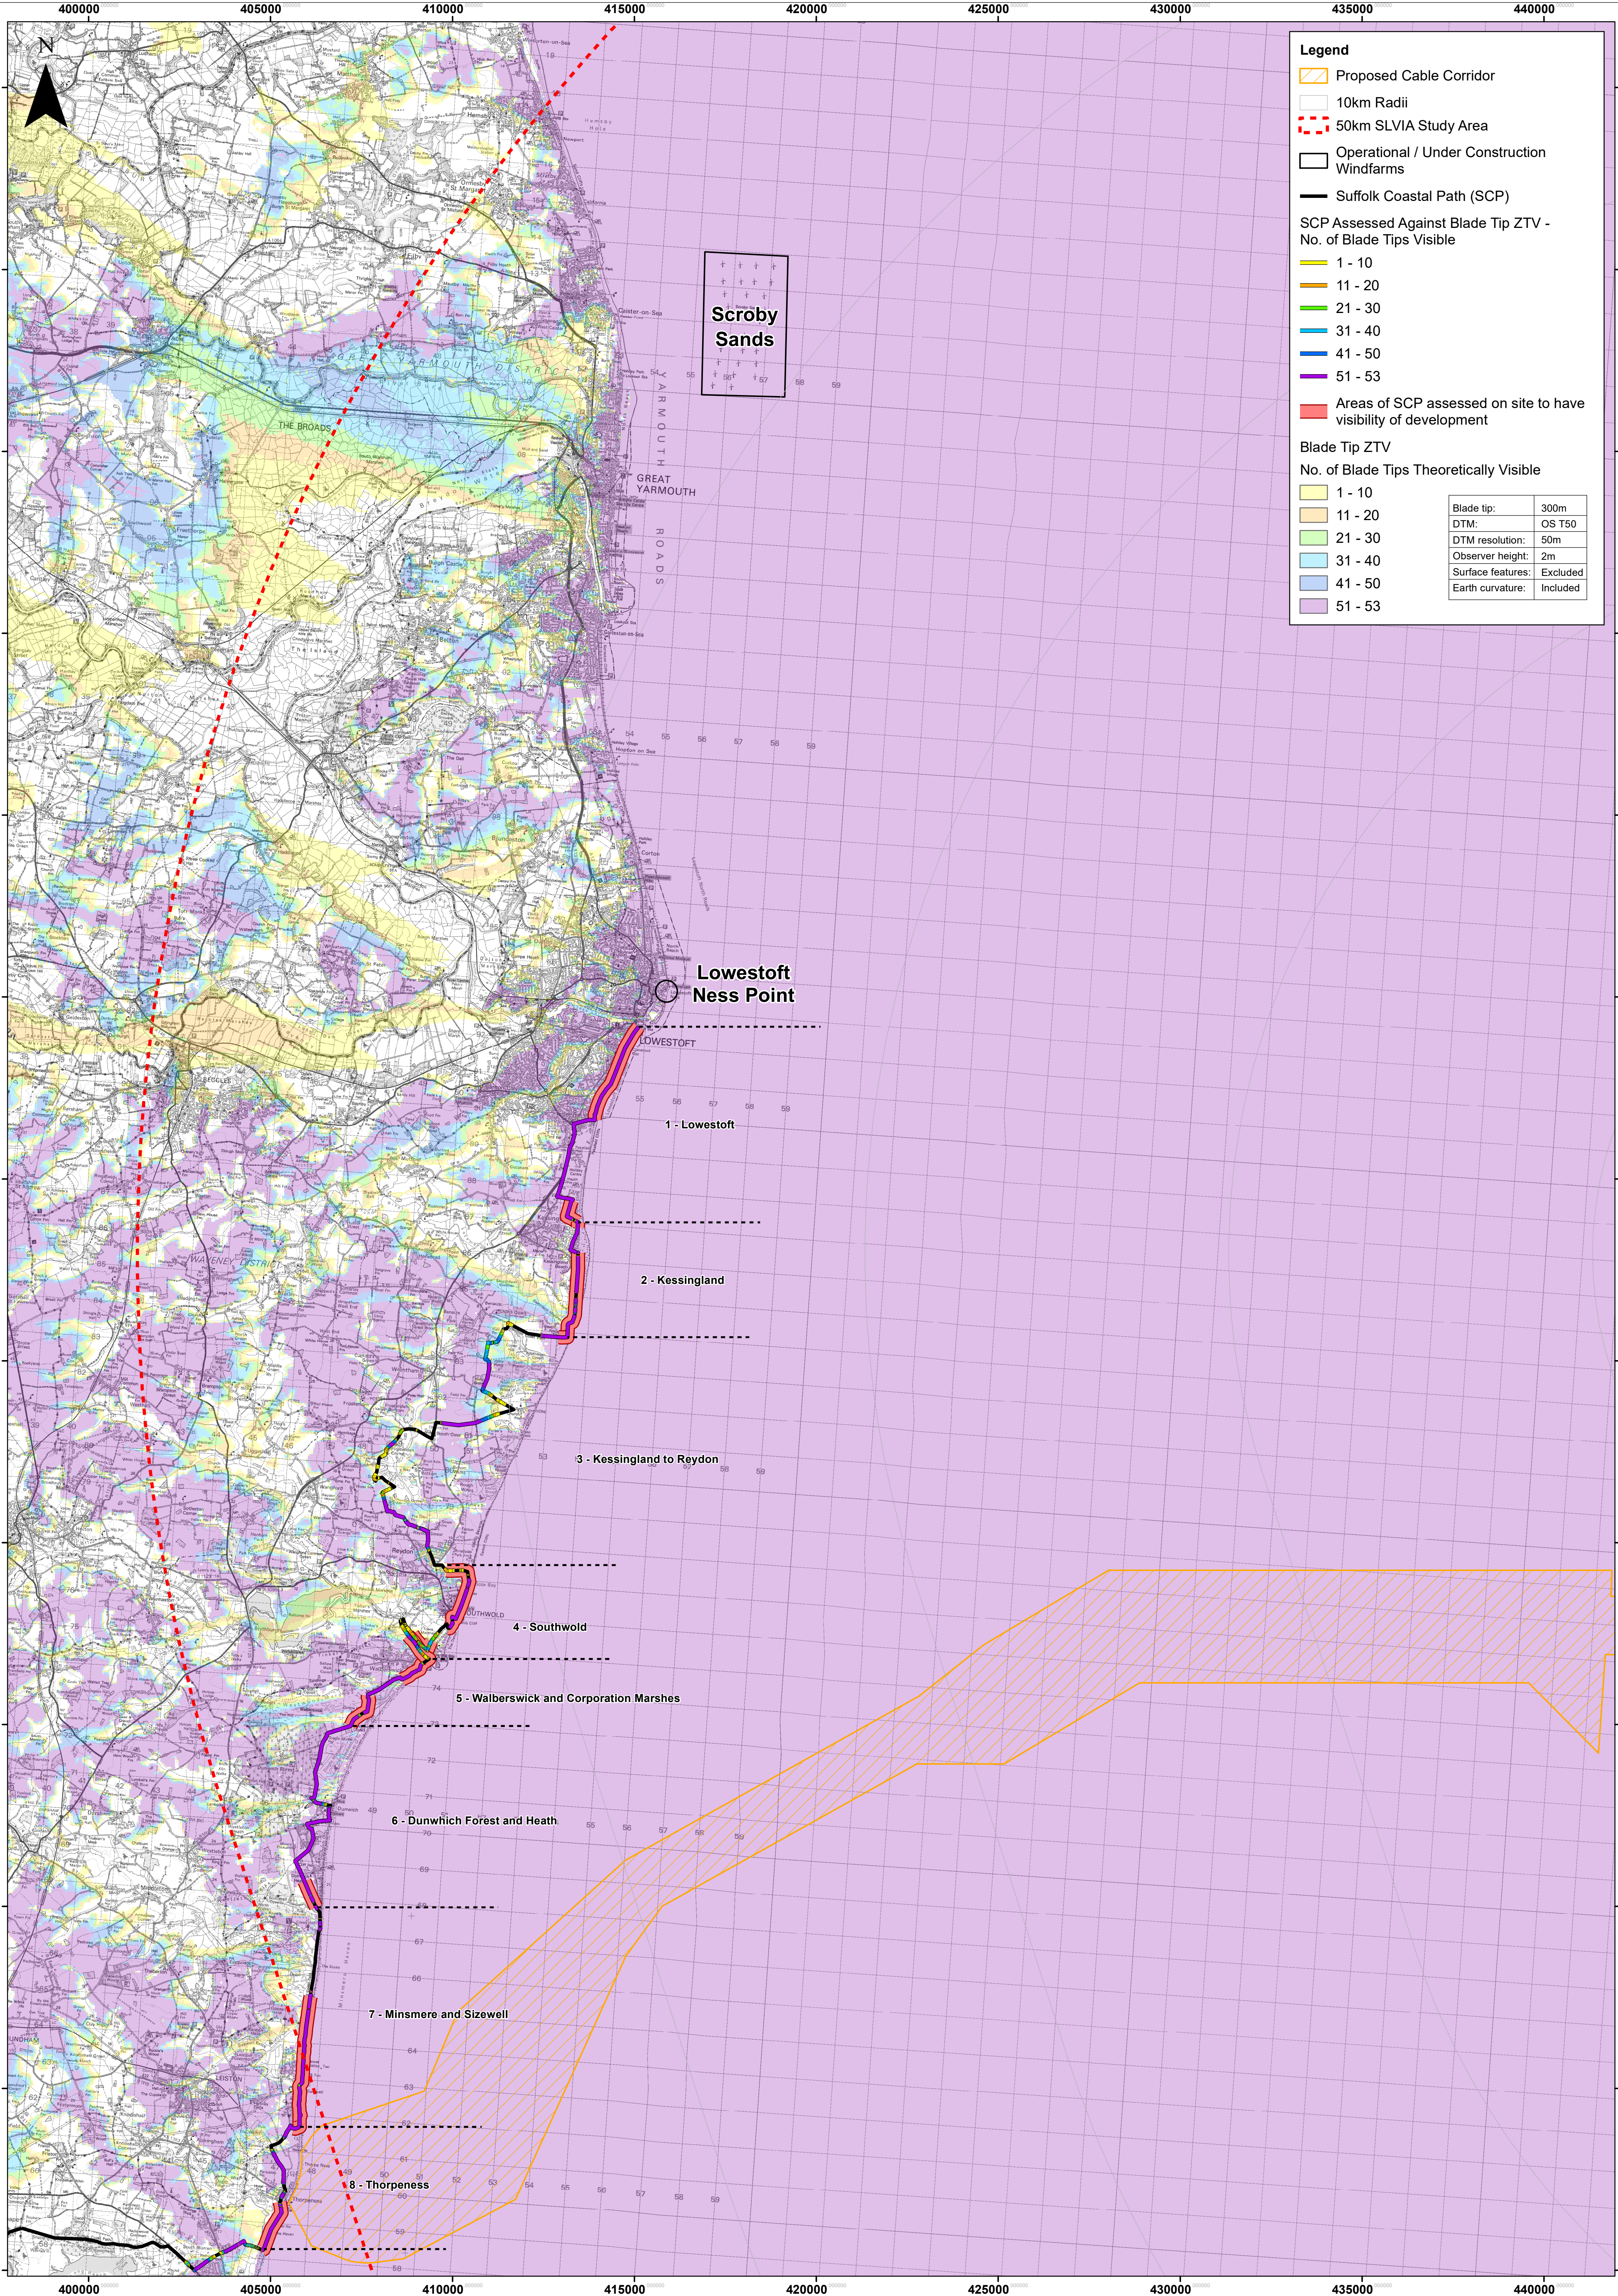

Legend

Proposed Cable Corridor

10km Radii

50km SLVIA Study Area

Operational / Under Construction Windfarms

Suffolk Coastal Path (SCP)

SCP Assessed Against Blade Tip ZTV - No. of Blade Tips Visible

1 - 10

11 - 20

21 - 30

31 - 40

41 - 50

51 - 53

Areas of SCP assessed on site to have visibility of development

Blade Tip ZTV

No. of Blade Tips Theoretically Visible

1 - 10

11 - 20

21 - 30

31 - 40

41 - 50

51 - 53

Blade tip:	300m
DTM:	OS T50
DTM resolution:	50m
Observer height:	2m
Surface features:	Excluded
Earth curvature:	Included