



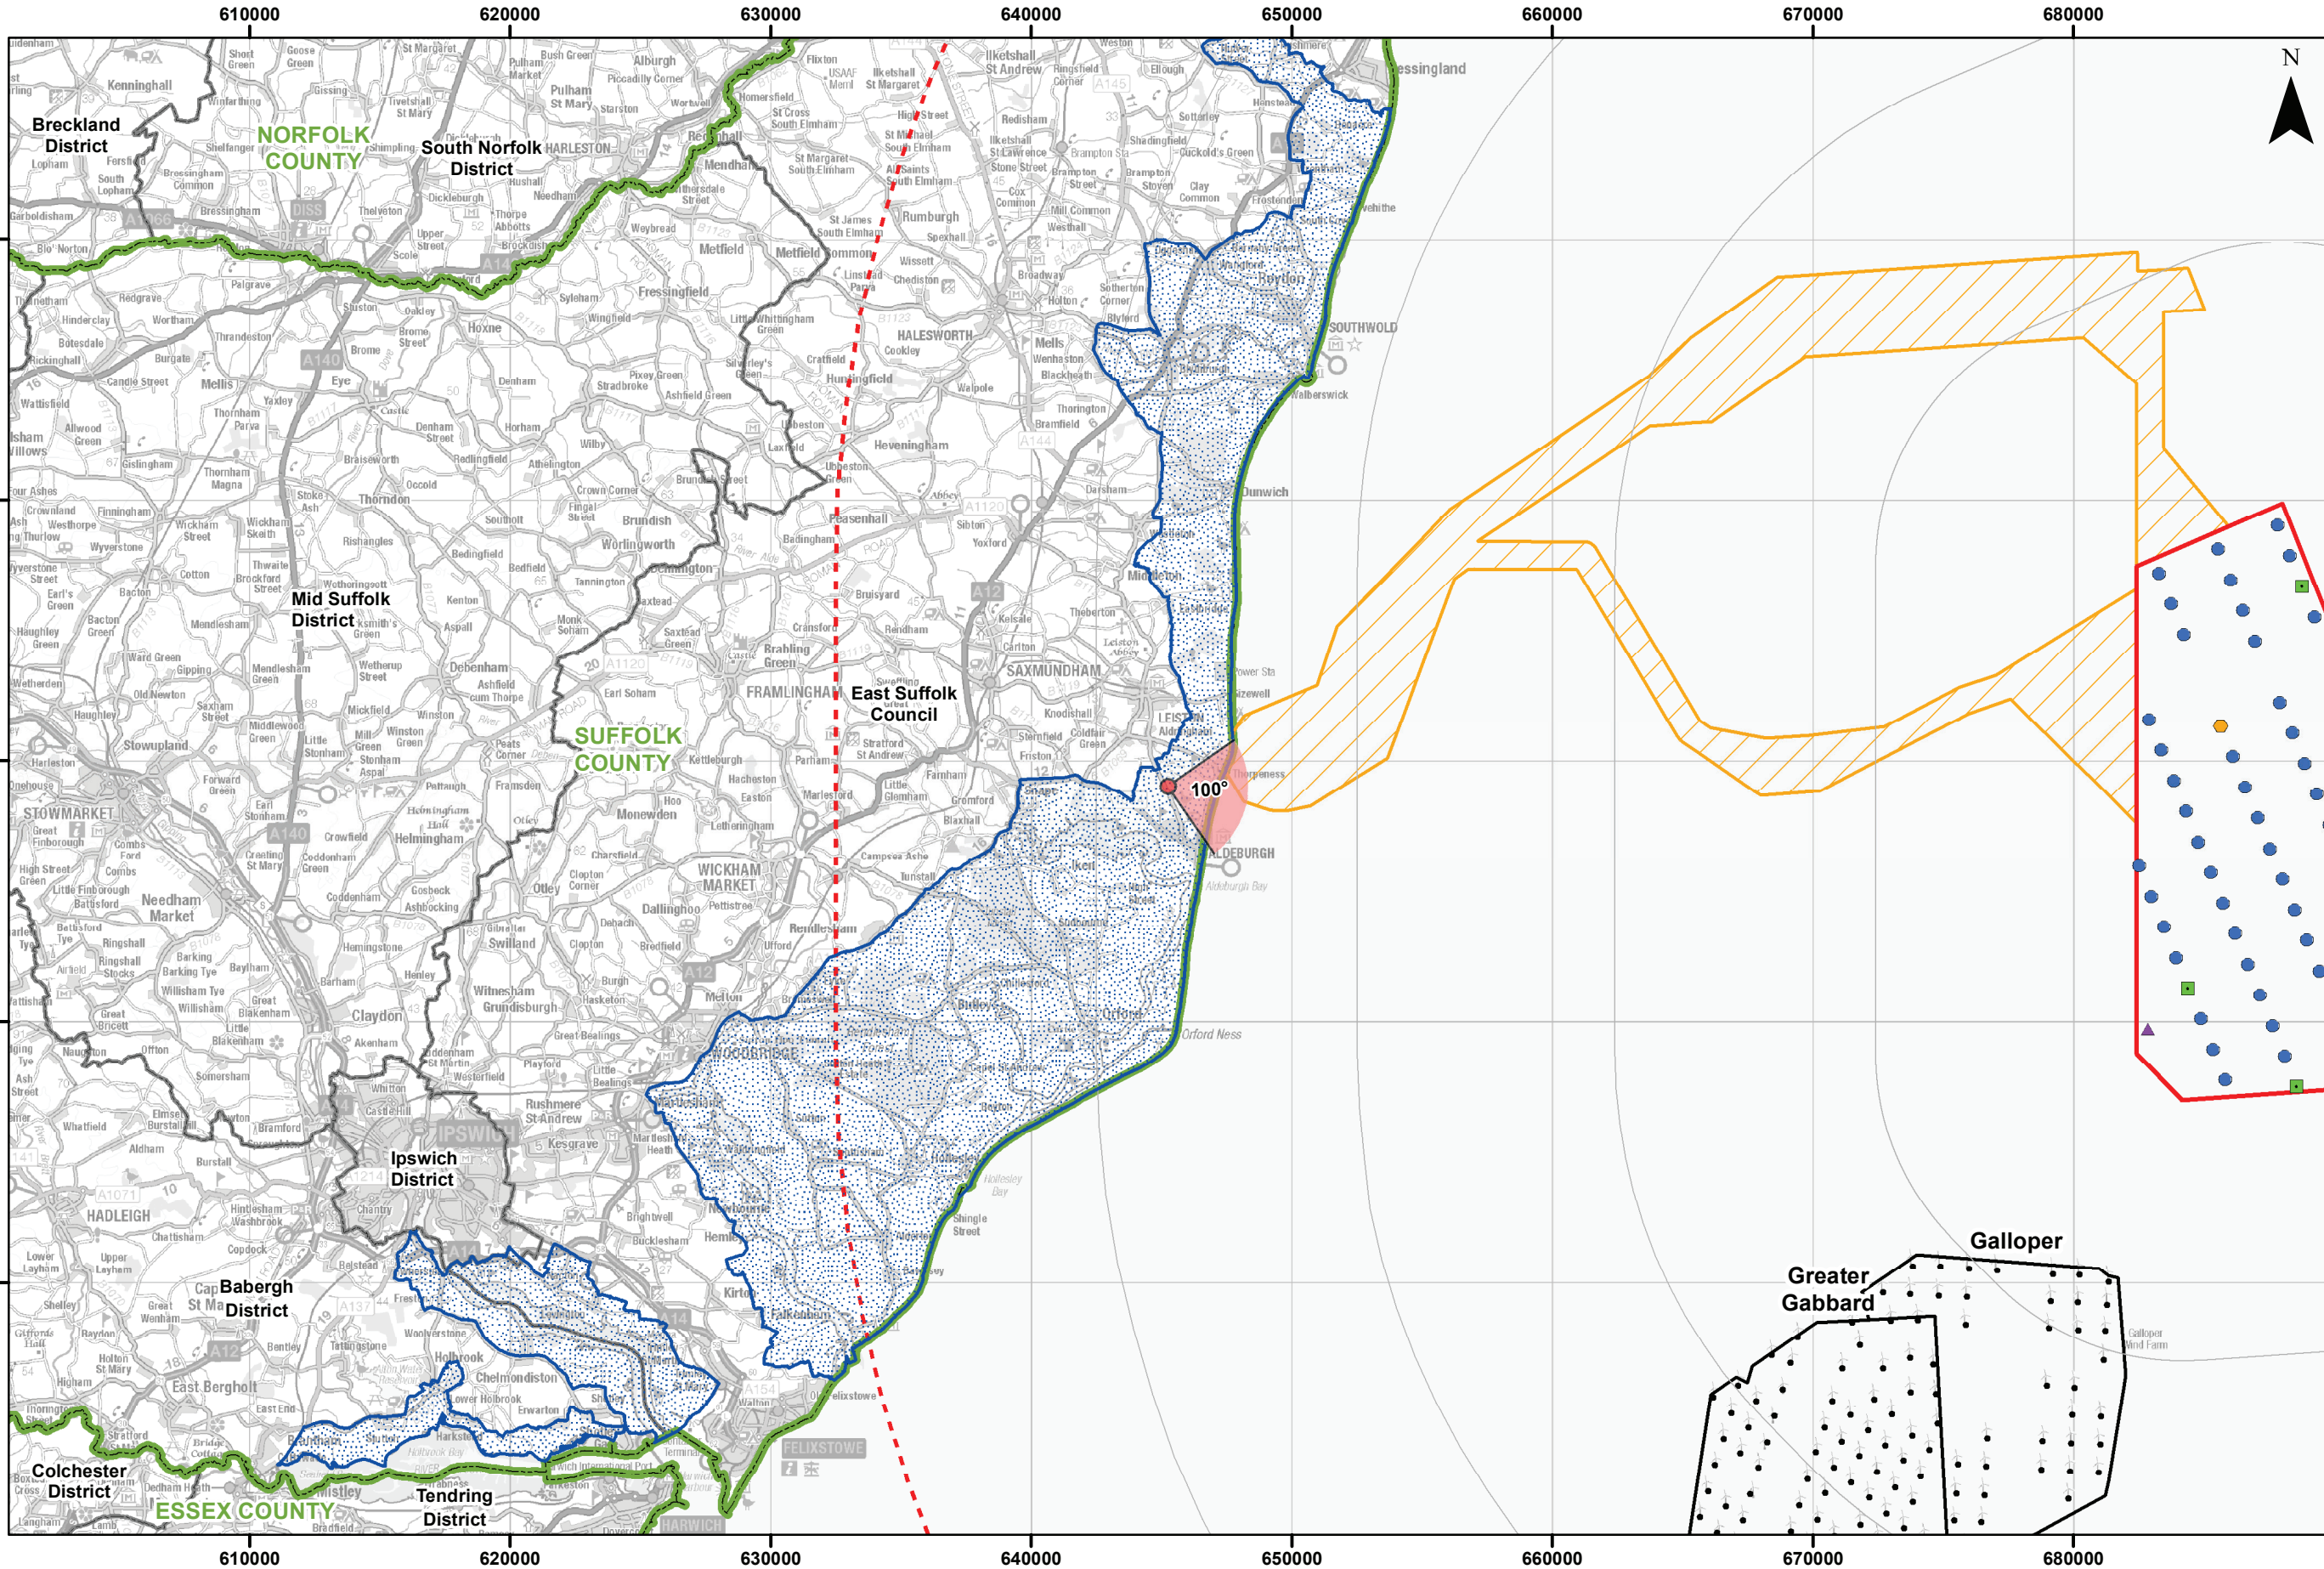

Viewpoint Location Plan - 90 Degree View
Scale: 1:350,000

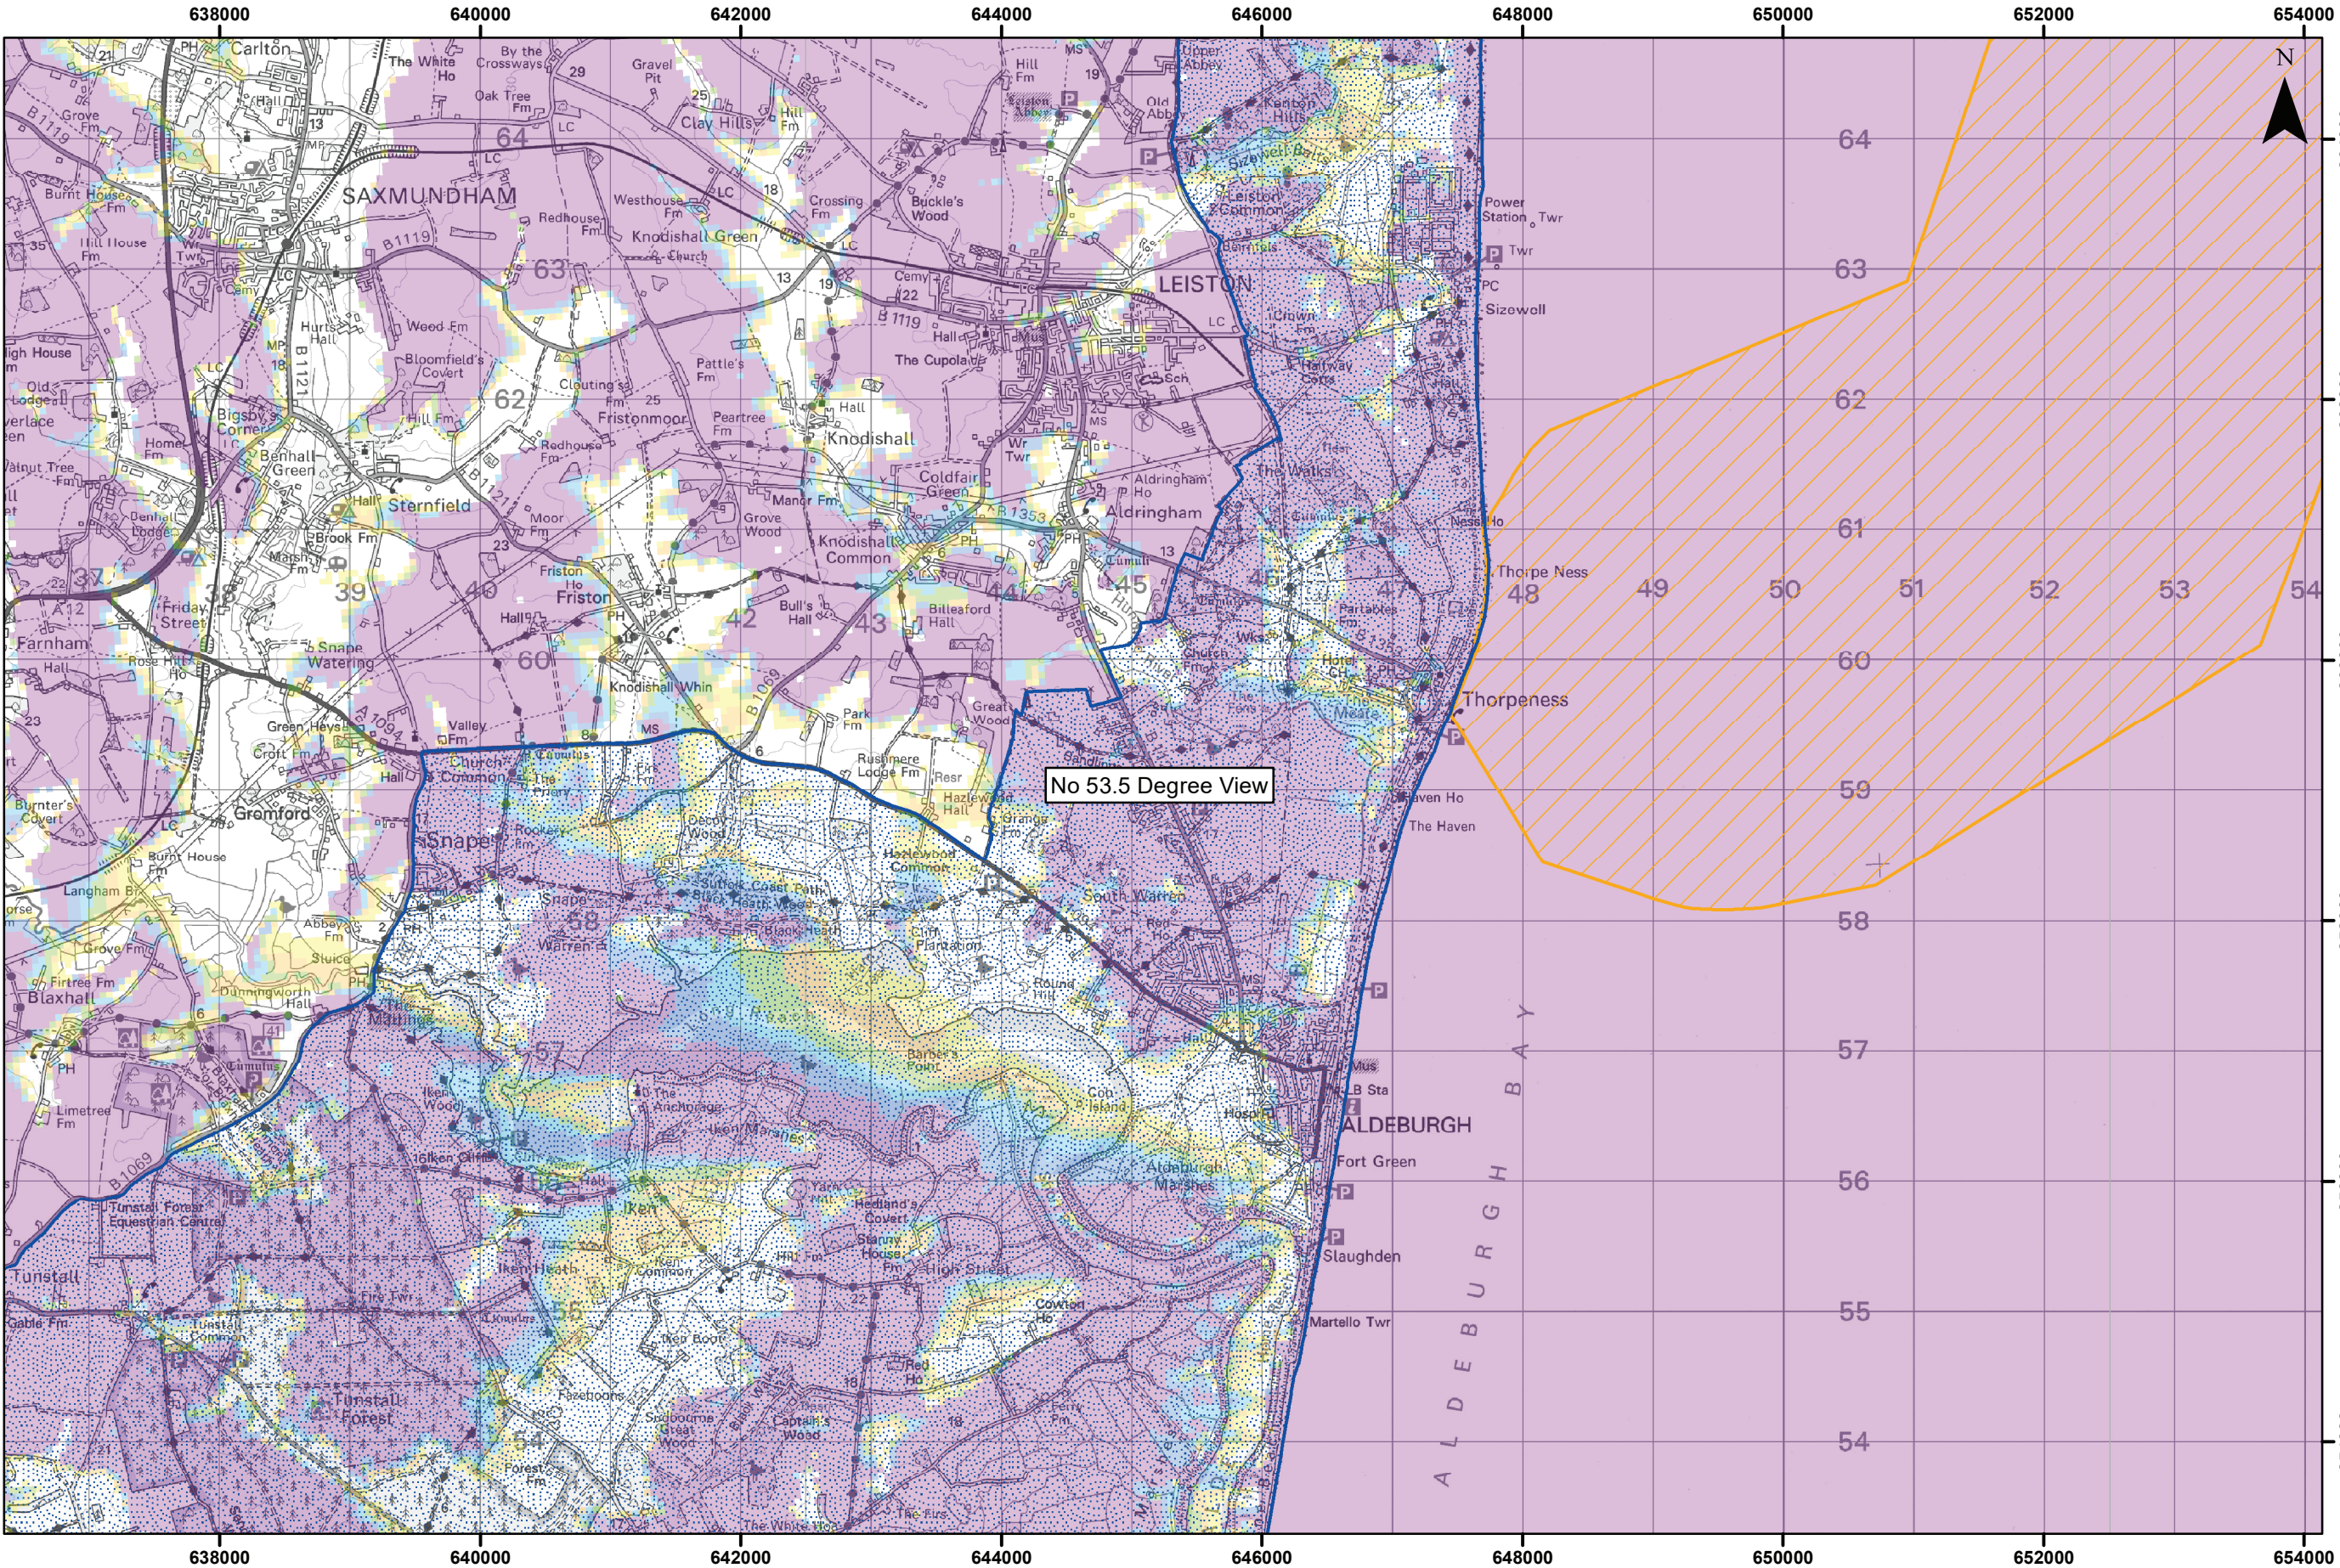

Viewpoint Location Plan – 53.5 Degree View
Scale: 1:50,000



Legend


- Site Boundary
- Proposed Cable Corridor
- East Anglia TWO 300m Wind Turbine Layout
- Indicative Accommodation Platform
- Indicative Offshore Substation Platform (OSS)
- Indicative Operational Meteorological Mast (OMM)
- 10km Radii
- 50km SLVIA Study Area
- County Boundary
- District Boundary
- Suffolk Coast & Heaths AONB
- Cumulative Wind Energy Development:
 - Cumulative Turbine Locations
- Active/In Operation
- Blade Tip ZTV
- No. of Blade Tips Theoretically Visible
 - 1 - 10
 - 11 - 20
 - 21 - 30
 - 31 - 40
 - 41 - 50
 - 51 - 60
- 90° Field of View

3	30/08/2019	LA	Second issue		
2	13/08/2019	LA	Second issue	Prepared:	TH
1	14/05/2019	TH	First issue	Checked:	SM
Rev	Date	By	Comment	Approved:	LT

Source: © Crown copyright and database rights 2018. Ordnance Survey (100031873). The Crown Estate © Crown Copyright (2018).
© Natural England copyright. Contains Ordnance Survey data © Crown copyright and database right 2019.
This map has been produced to the latest known information at the time of issue, and has been produced for your information only.
Please consult with the SPR Creative GIS team to ensure the content is still current before using the information contained on this map.
To the fullest extent permitted by law, we accept no responsibility or liability (whether in contract, tort (including negligence) or otherwise) in respect of any errors or omissions in the information contained in the map and shall not be liable for any loss, damage or expense caused by such errors or omissions.
ZTV Created using ESRI ArcGIS 10.8 software and the following data and parameters:
ZTV Back to height: 30m
DTM Data: OS Terrain 50
DTM Resolution: 50m
Observer height: 2m
No surface features, such as buildings or trees, were included in the analysis.
Earth curvature and light refraction has been included in calculations.

East Anglia TWO
Viewpoint: G
North Warren

Drg No	EA2-DWF-ENV-REP-IBR-000920	
Rev	3	Datum: WGS 1984
Date	30/08/19	Projection: Zone 31N
Figure	28.53a	

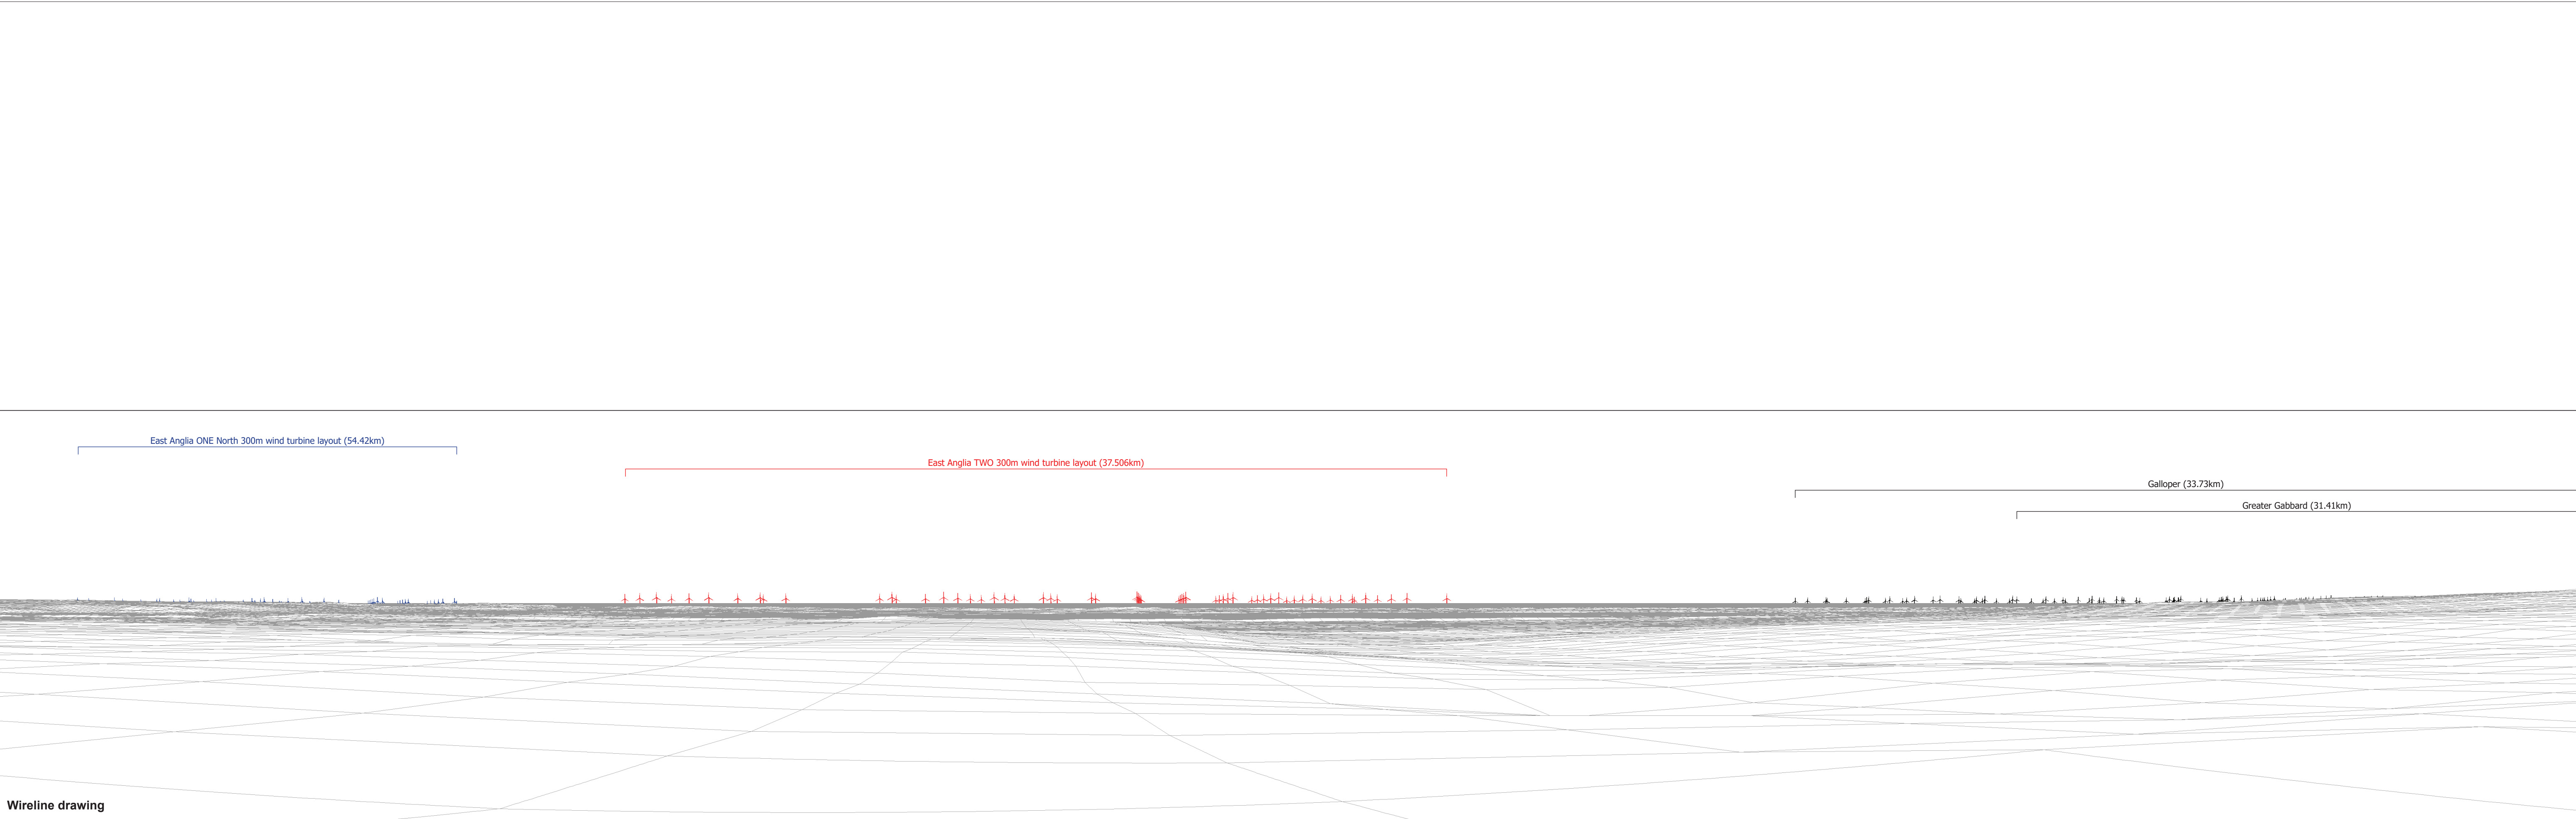

Wireline drawing

OS reference: 645241 E 259034 N
Eye level: 13.19m AOD
Direction of view: 100°
Nearest turbine: 37.506 km

Horizontal field of view: 90° (cylindrical projection)
Principal distance 522 mm

Figure: 28.53b
Viewpoint G: North Warren