
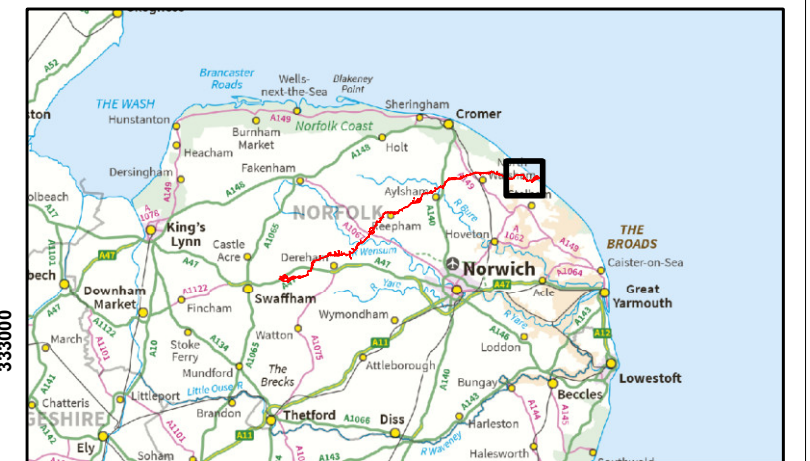


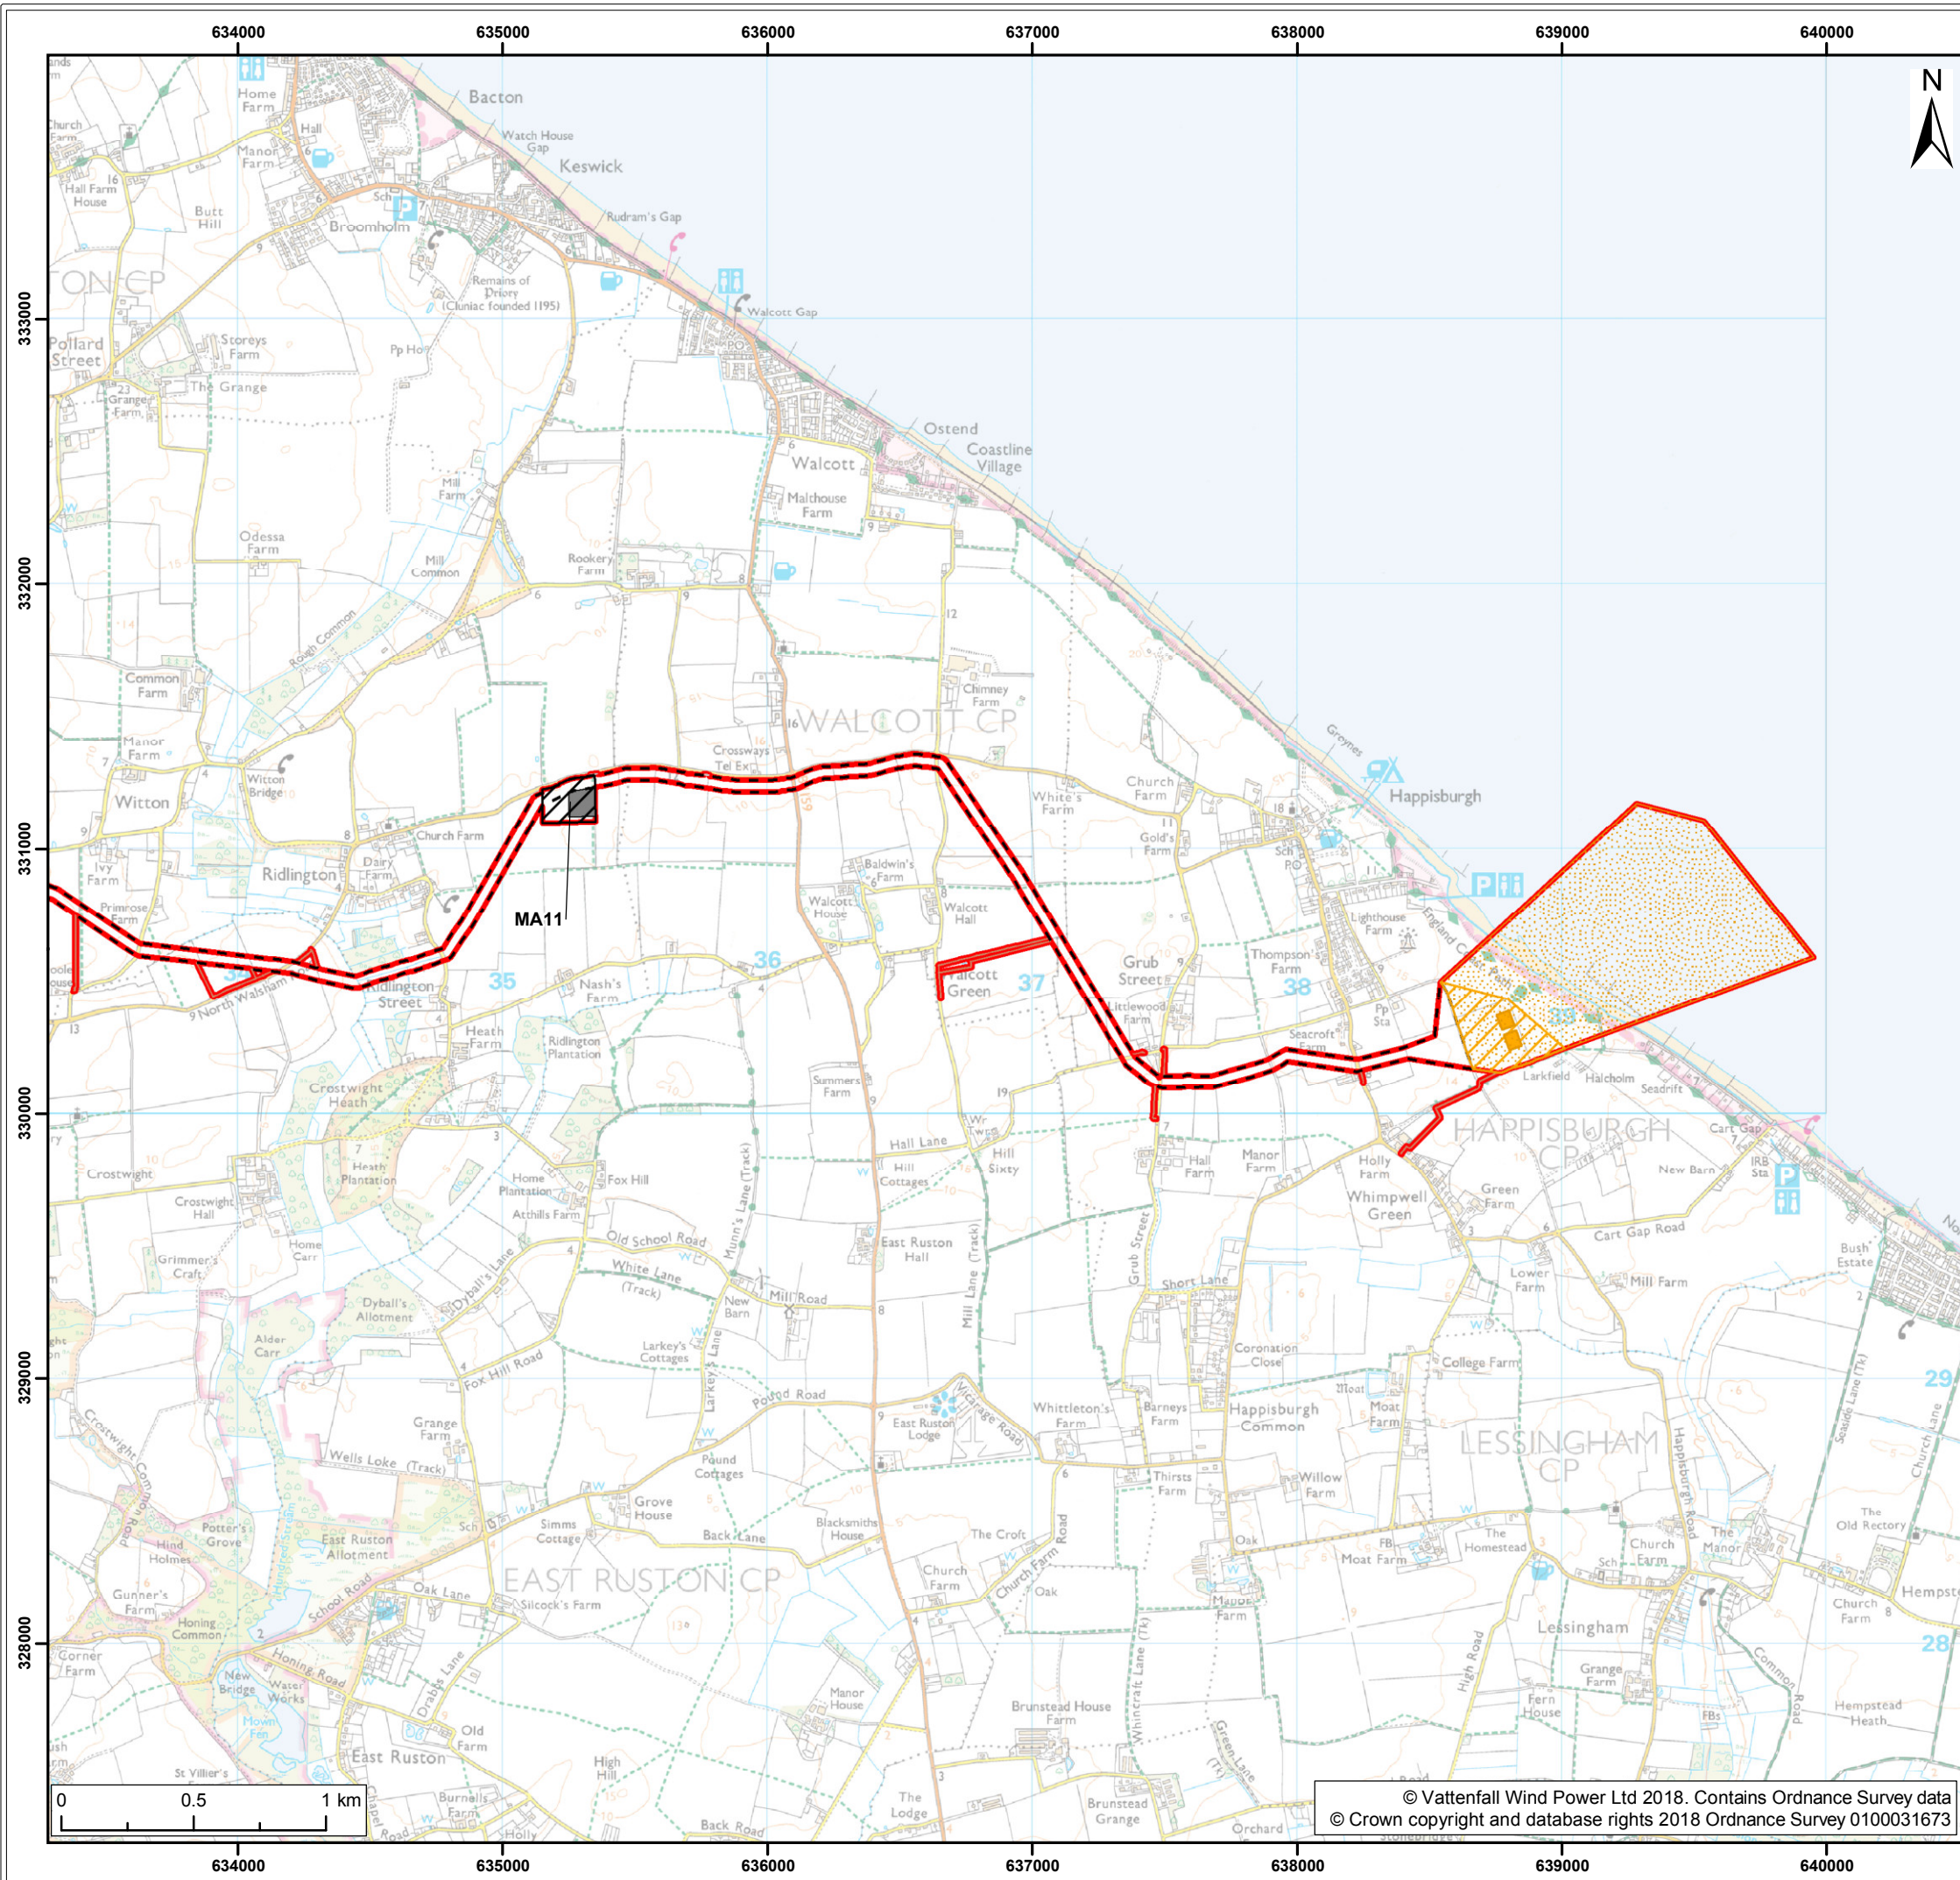

- Legend:
- Norfolk Vanguard onshore red line boundary
 - Landfall**
 - Landfall zone
 - Landfall compound zone
 - Indicative landfall compound
 - Onshore cable route**
 - Onshore cable route
 - Mobilisation zone
 - Indicative mobilisation area compound
 - Access**
 - Construction access
 - Operation access

NOTE: MA = Mobilisation area; TC = Trenchless crossing

Project:	Report:
Norfolk Vanguard	Environmental Statement


Title:	Onshore project area (map 1 of 9)
--------	--------------------------------------

Figure: 5.4		Drawing No: PB4476-005-005-004			
Revision:	Date:	Drawn:	Checked:	Size:	Scale:
01	18/04/2018	LB	GK	A3	1:25,000

Co-ordinate system:	British National Grid	EPSG:	27700
---------------------	-----------------------	-------	-------



© Vattenfall Wind Power Ltd 2018. Contains Ordnance Survey data
© Crown copyright and database rights 2018 Ordnance Survey 0100031673

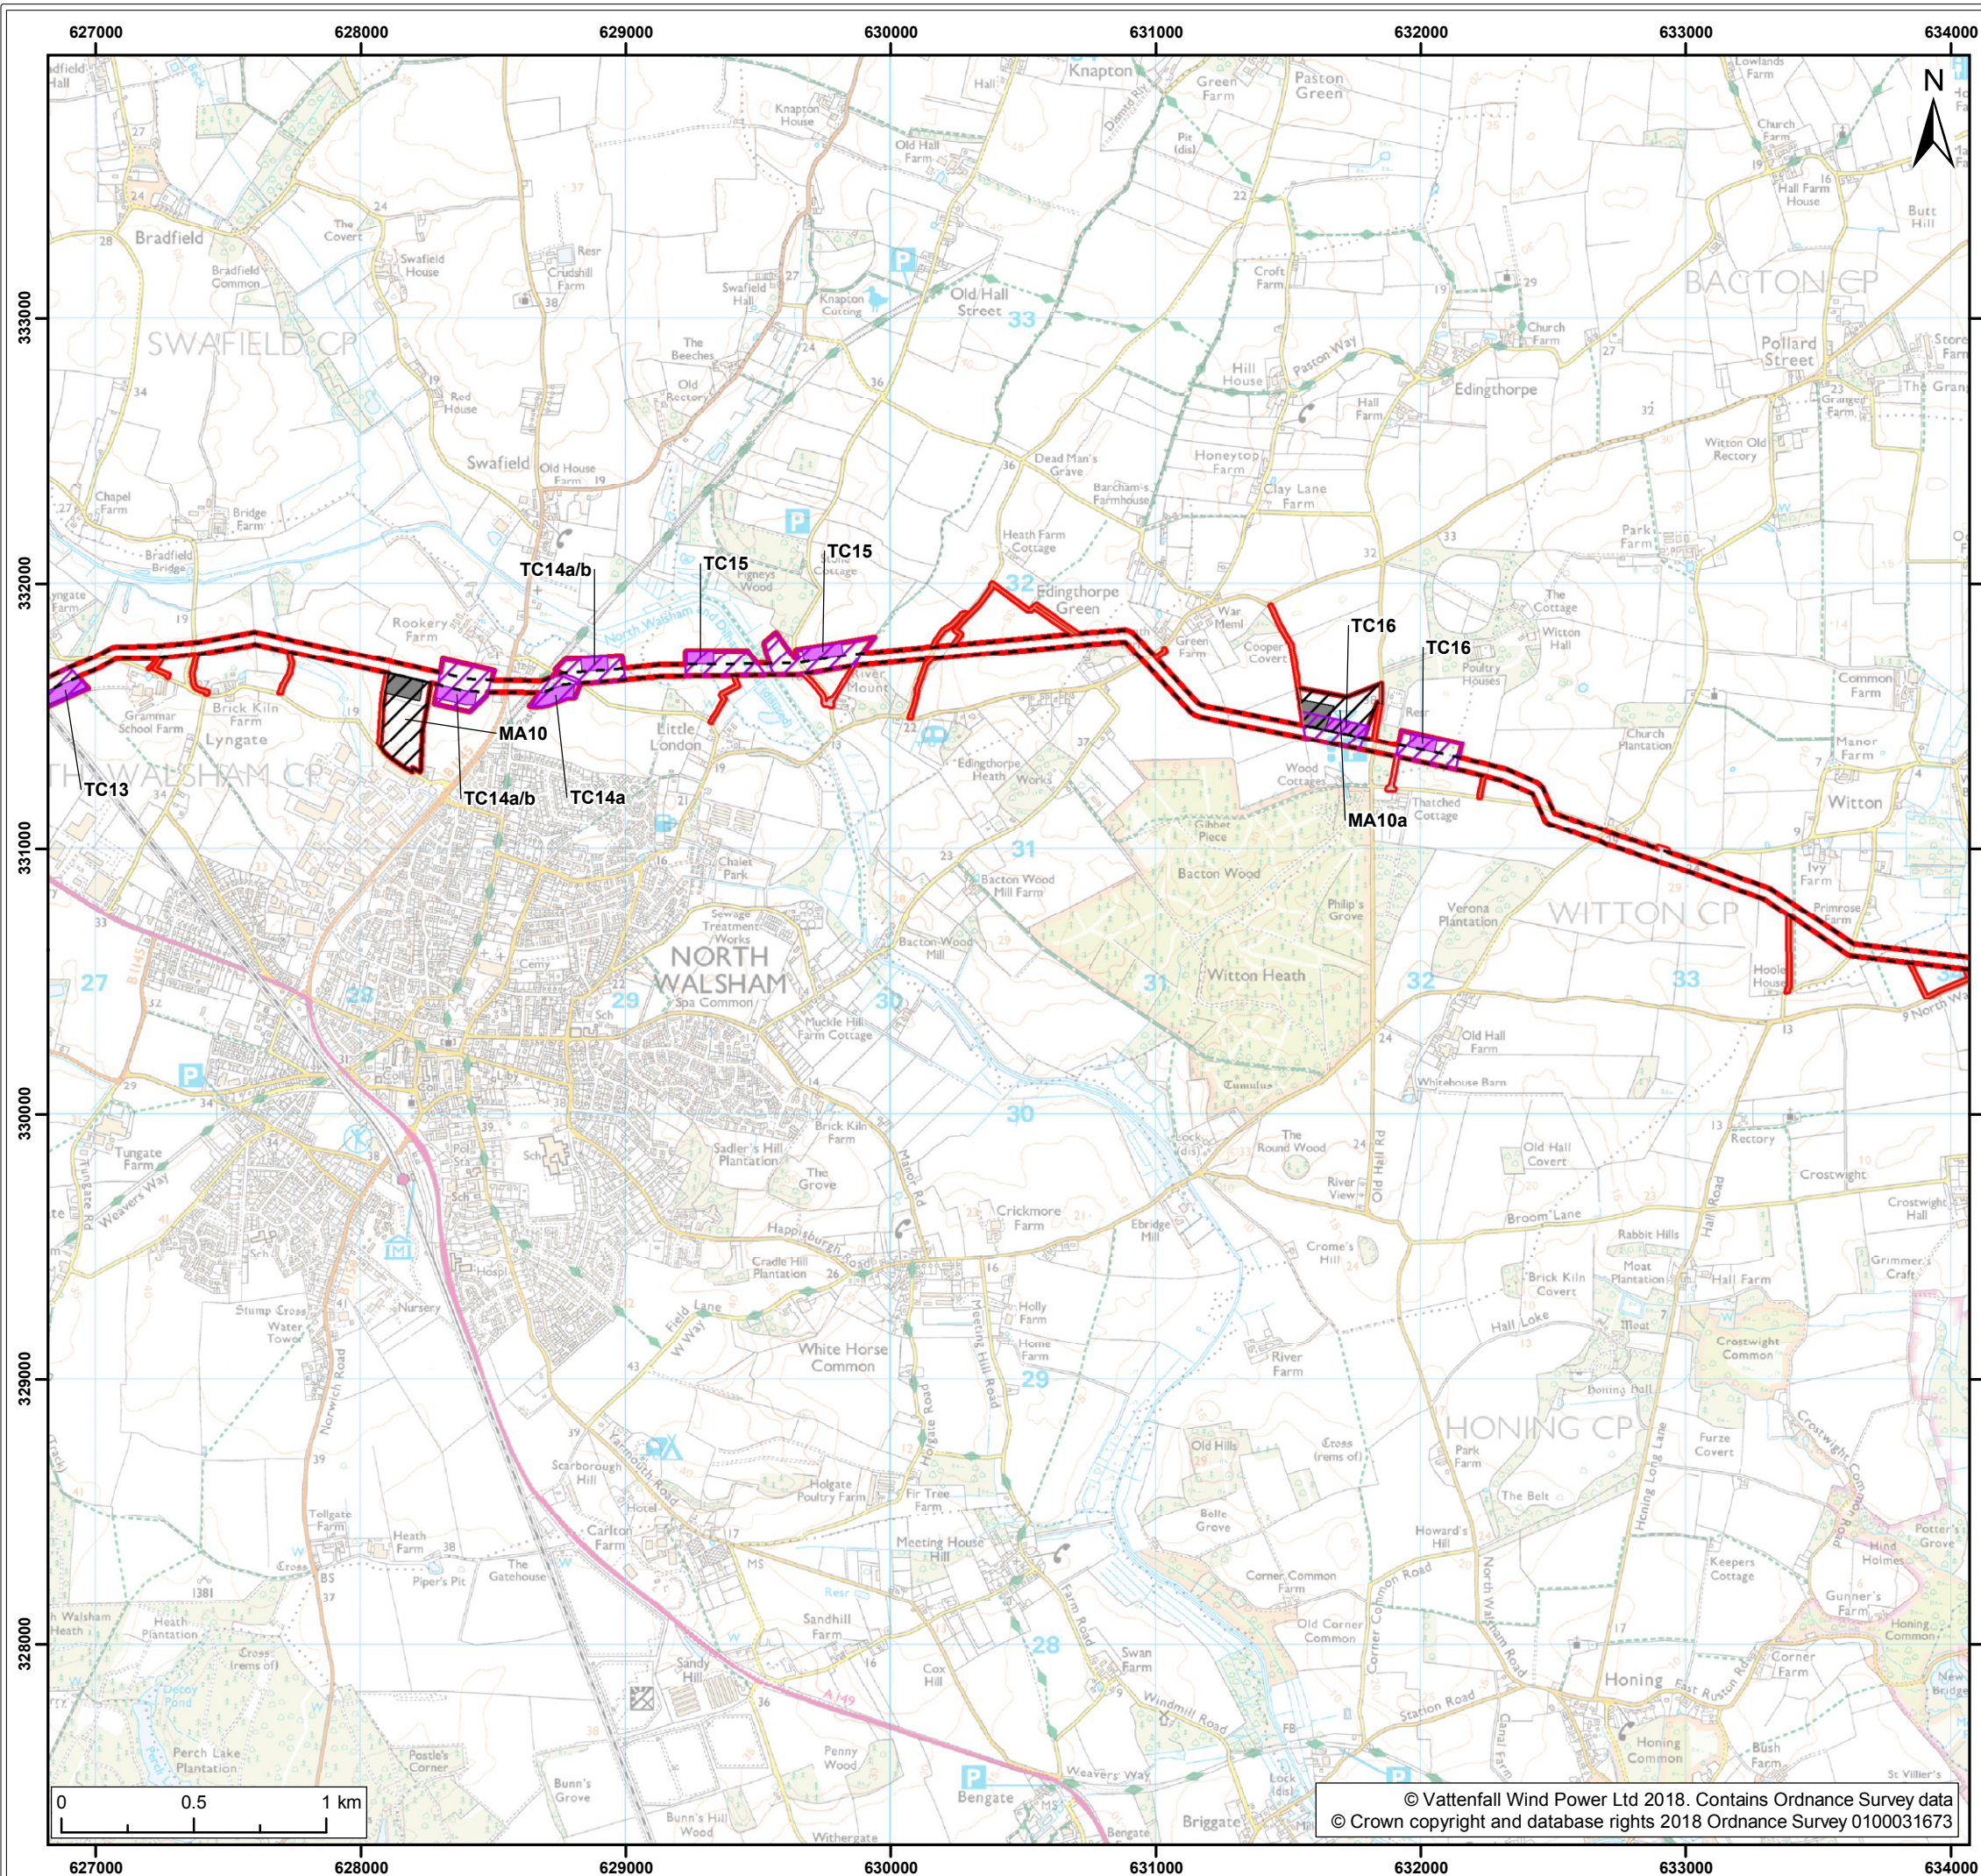

Legend:

- Norfolk Vanguard onshore red line boundary
- Onshore cable route**
 - Onshore cable route
 - Trenchless crossing zone (e.g. HDD)
 - Indicative trenchless crossing compound
 - Mobilisation zone
 - Indicative mobilisation area compound
- Access**
 - Construction access
 - Operation access

NOTE: MA = Mobilisation area; TC = Trenchless crossing

Project:	Report:
Norfolk Vanguard	Environmental Statement

Title:
Onshore project area (map 2 of 9)


Figure: 5.4		Drawing No: PB4476-005-005-004			
Revision:	Date:	Drawn:	Checked:	Size:	Scale:
01	18/04/2018	LB	GK	A3	1:25,000

Co-ordinate system: British National Grid	EPSG: 27700
---	-------------

VATTENFALL



© Vattenfall Wind Power Ltd 2018. Contains Ordnance Survey data
© Crown copyright and database rights 2018 Ordnance Survey 0100031673

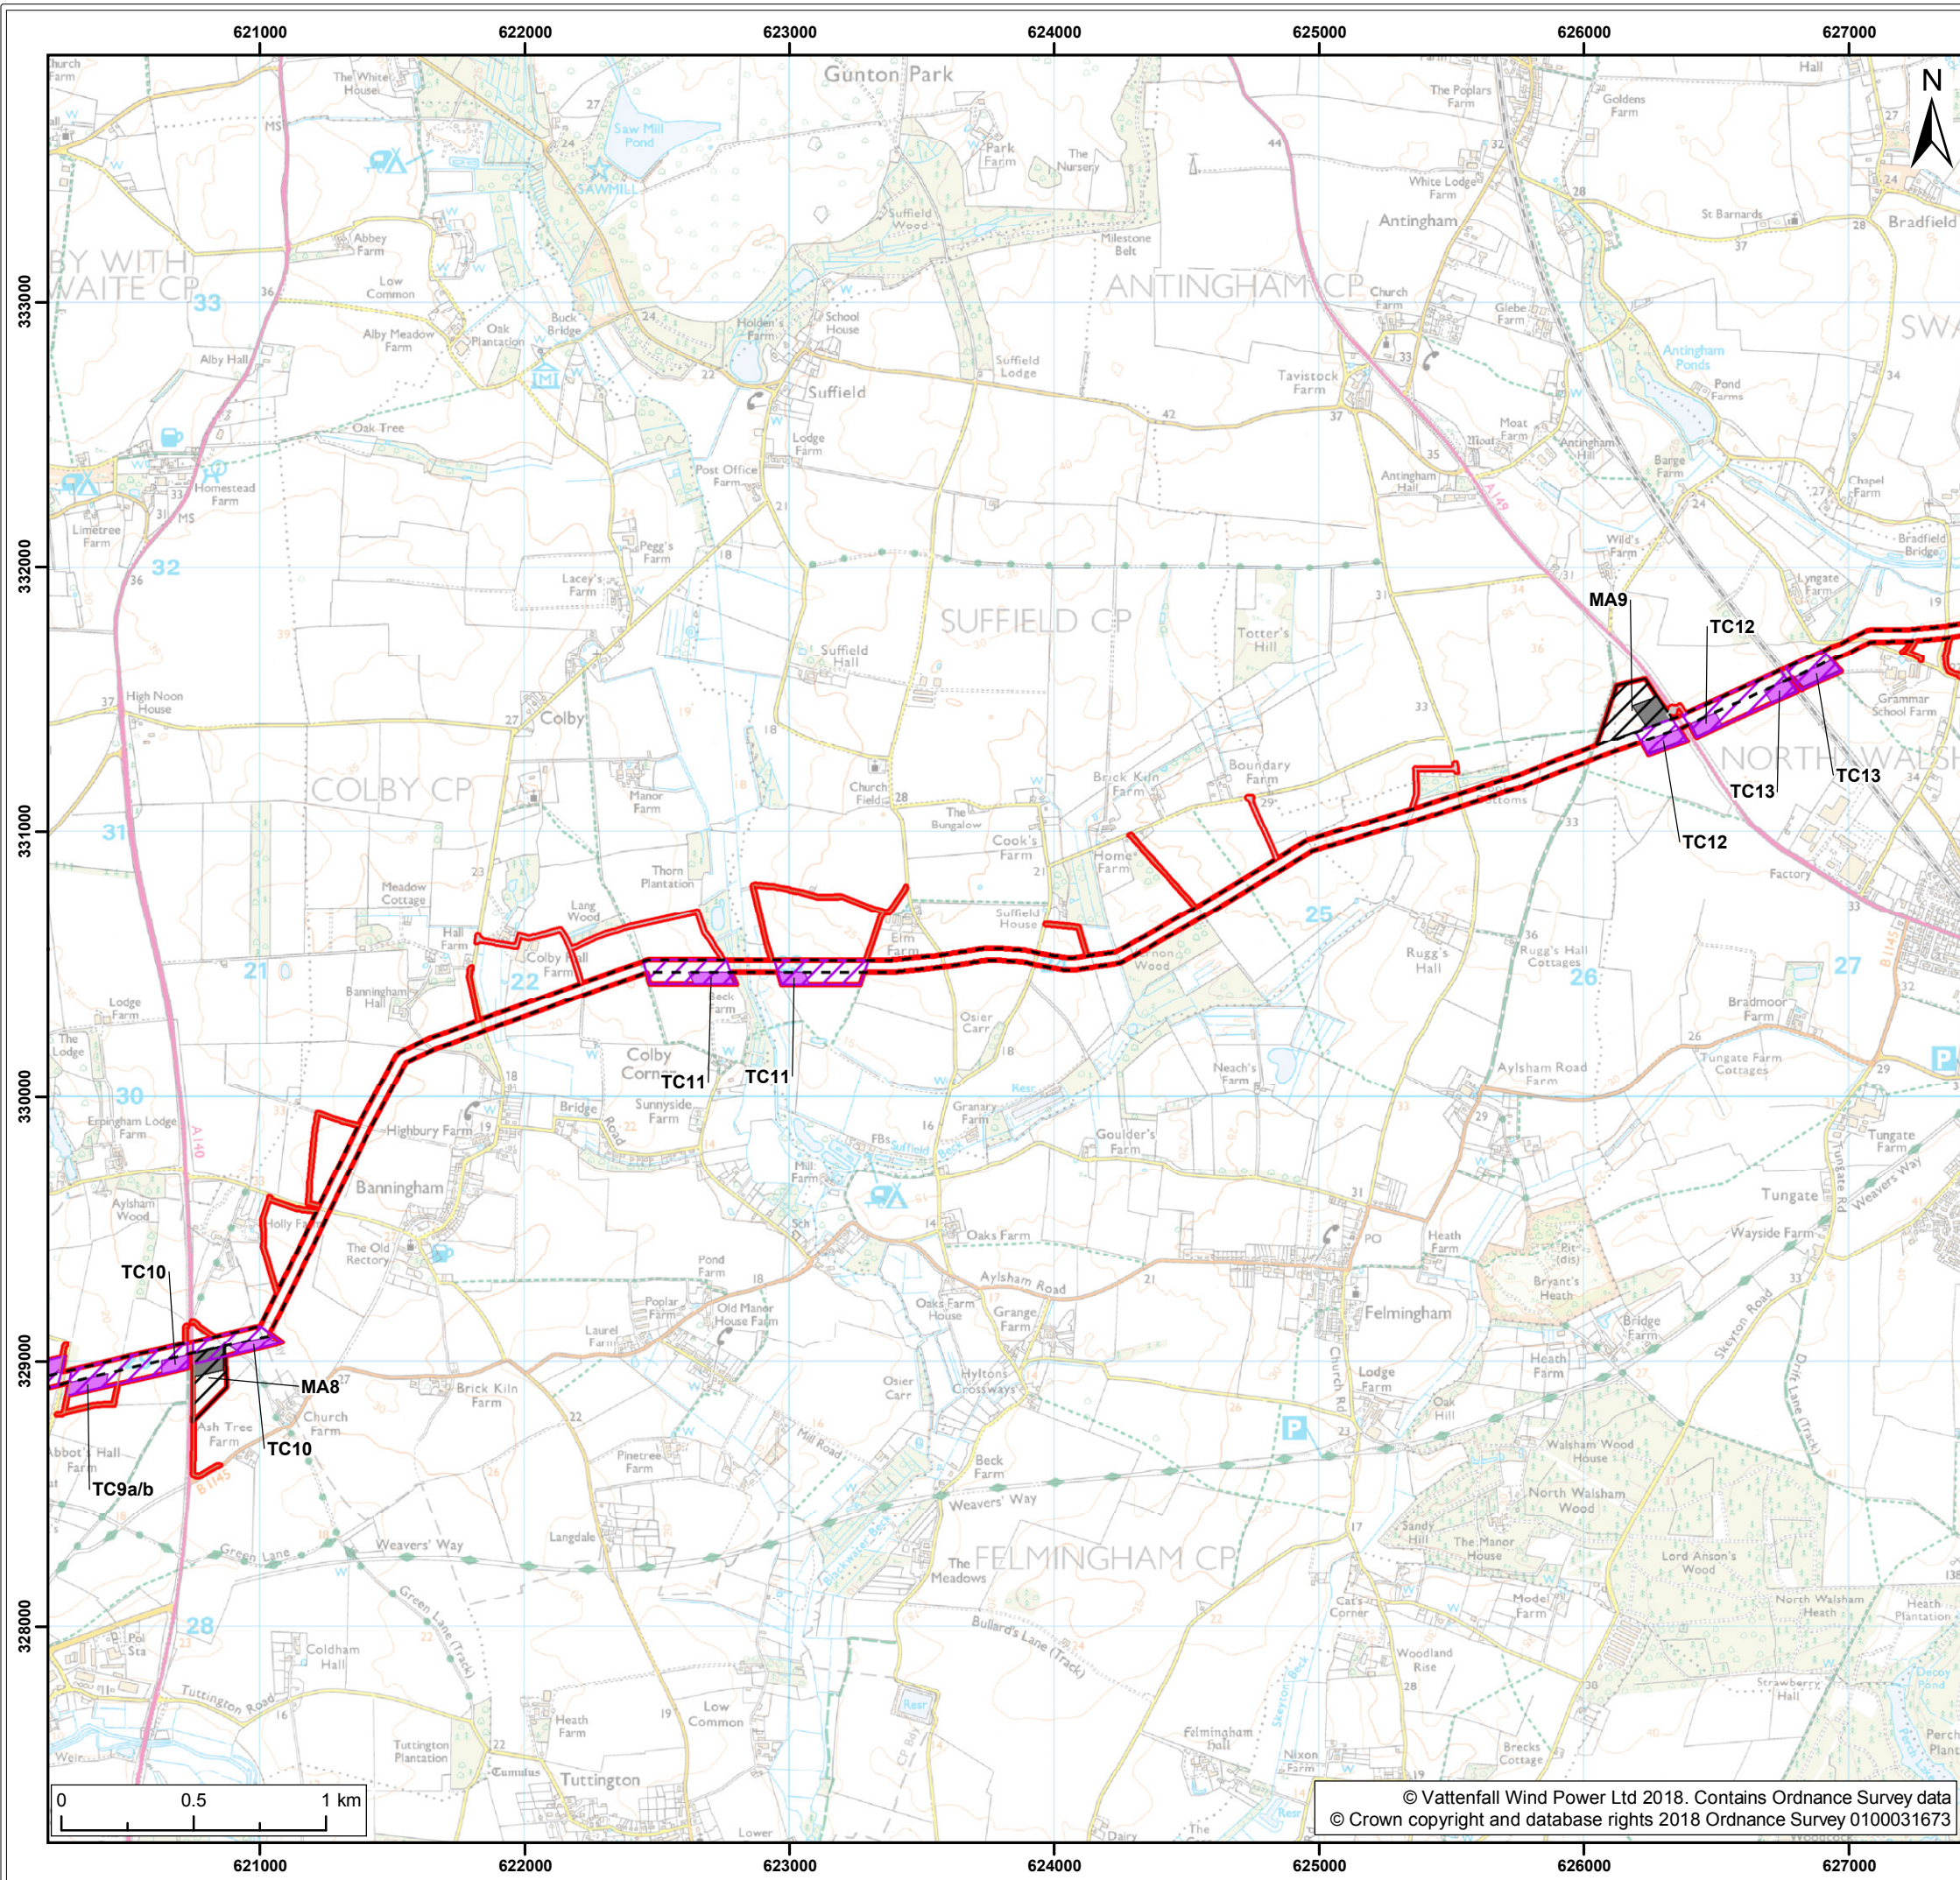

Legend:

- Norfolk Vanguard onshore red line boundary
- Onshore cable route**
- Onshore cable route
- Trenchless crossing zone (e.g. HDD)
- Indicative trenchless crossing compound
- Mobilisation zone
- Indicative mobilisation area compound
- Access**
- Construction access
- Operation access

NOTE: MA = Mobilisation area; TC = Trenchless crossing

Project:	Report:
Norfolk Vanguard	Environmental Statement

Title:

Onshore project area
(map 3 of 9)


00082

Figure: 5.4		Drawing No: PB4476-005-005-004			
Revision:	Date:	Drawn:	Checked:	Size:	Scale:
01	18/04/2018	LB	GK	A3	1:25,000

Co-ordinate system: British National Grid EPSG: 27700



© Vattenfall Wind Power Ltd 2018. Contains Ordnance Survey data
© Crown copyright and database rights 2018 Ordnance Survey 0100031673

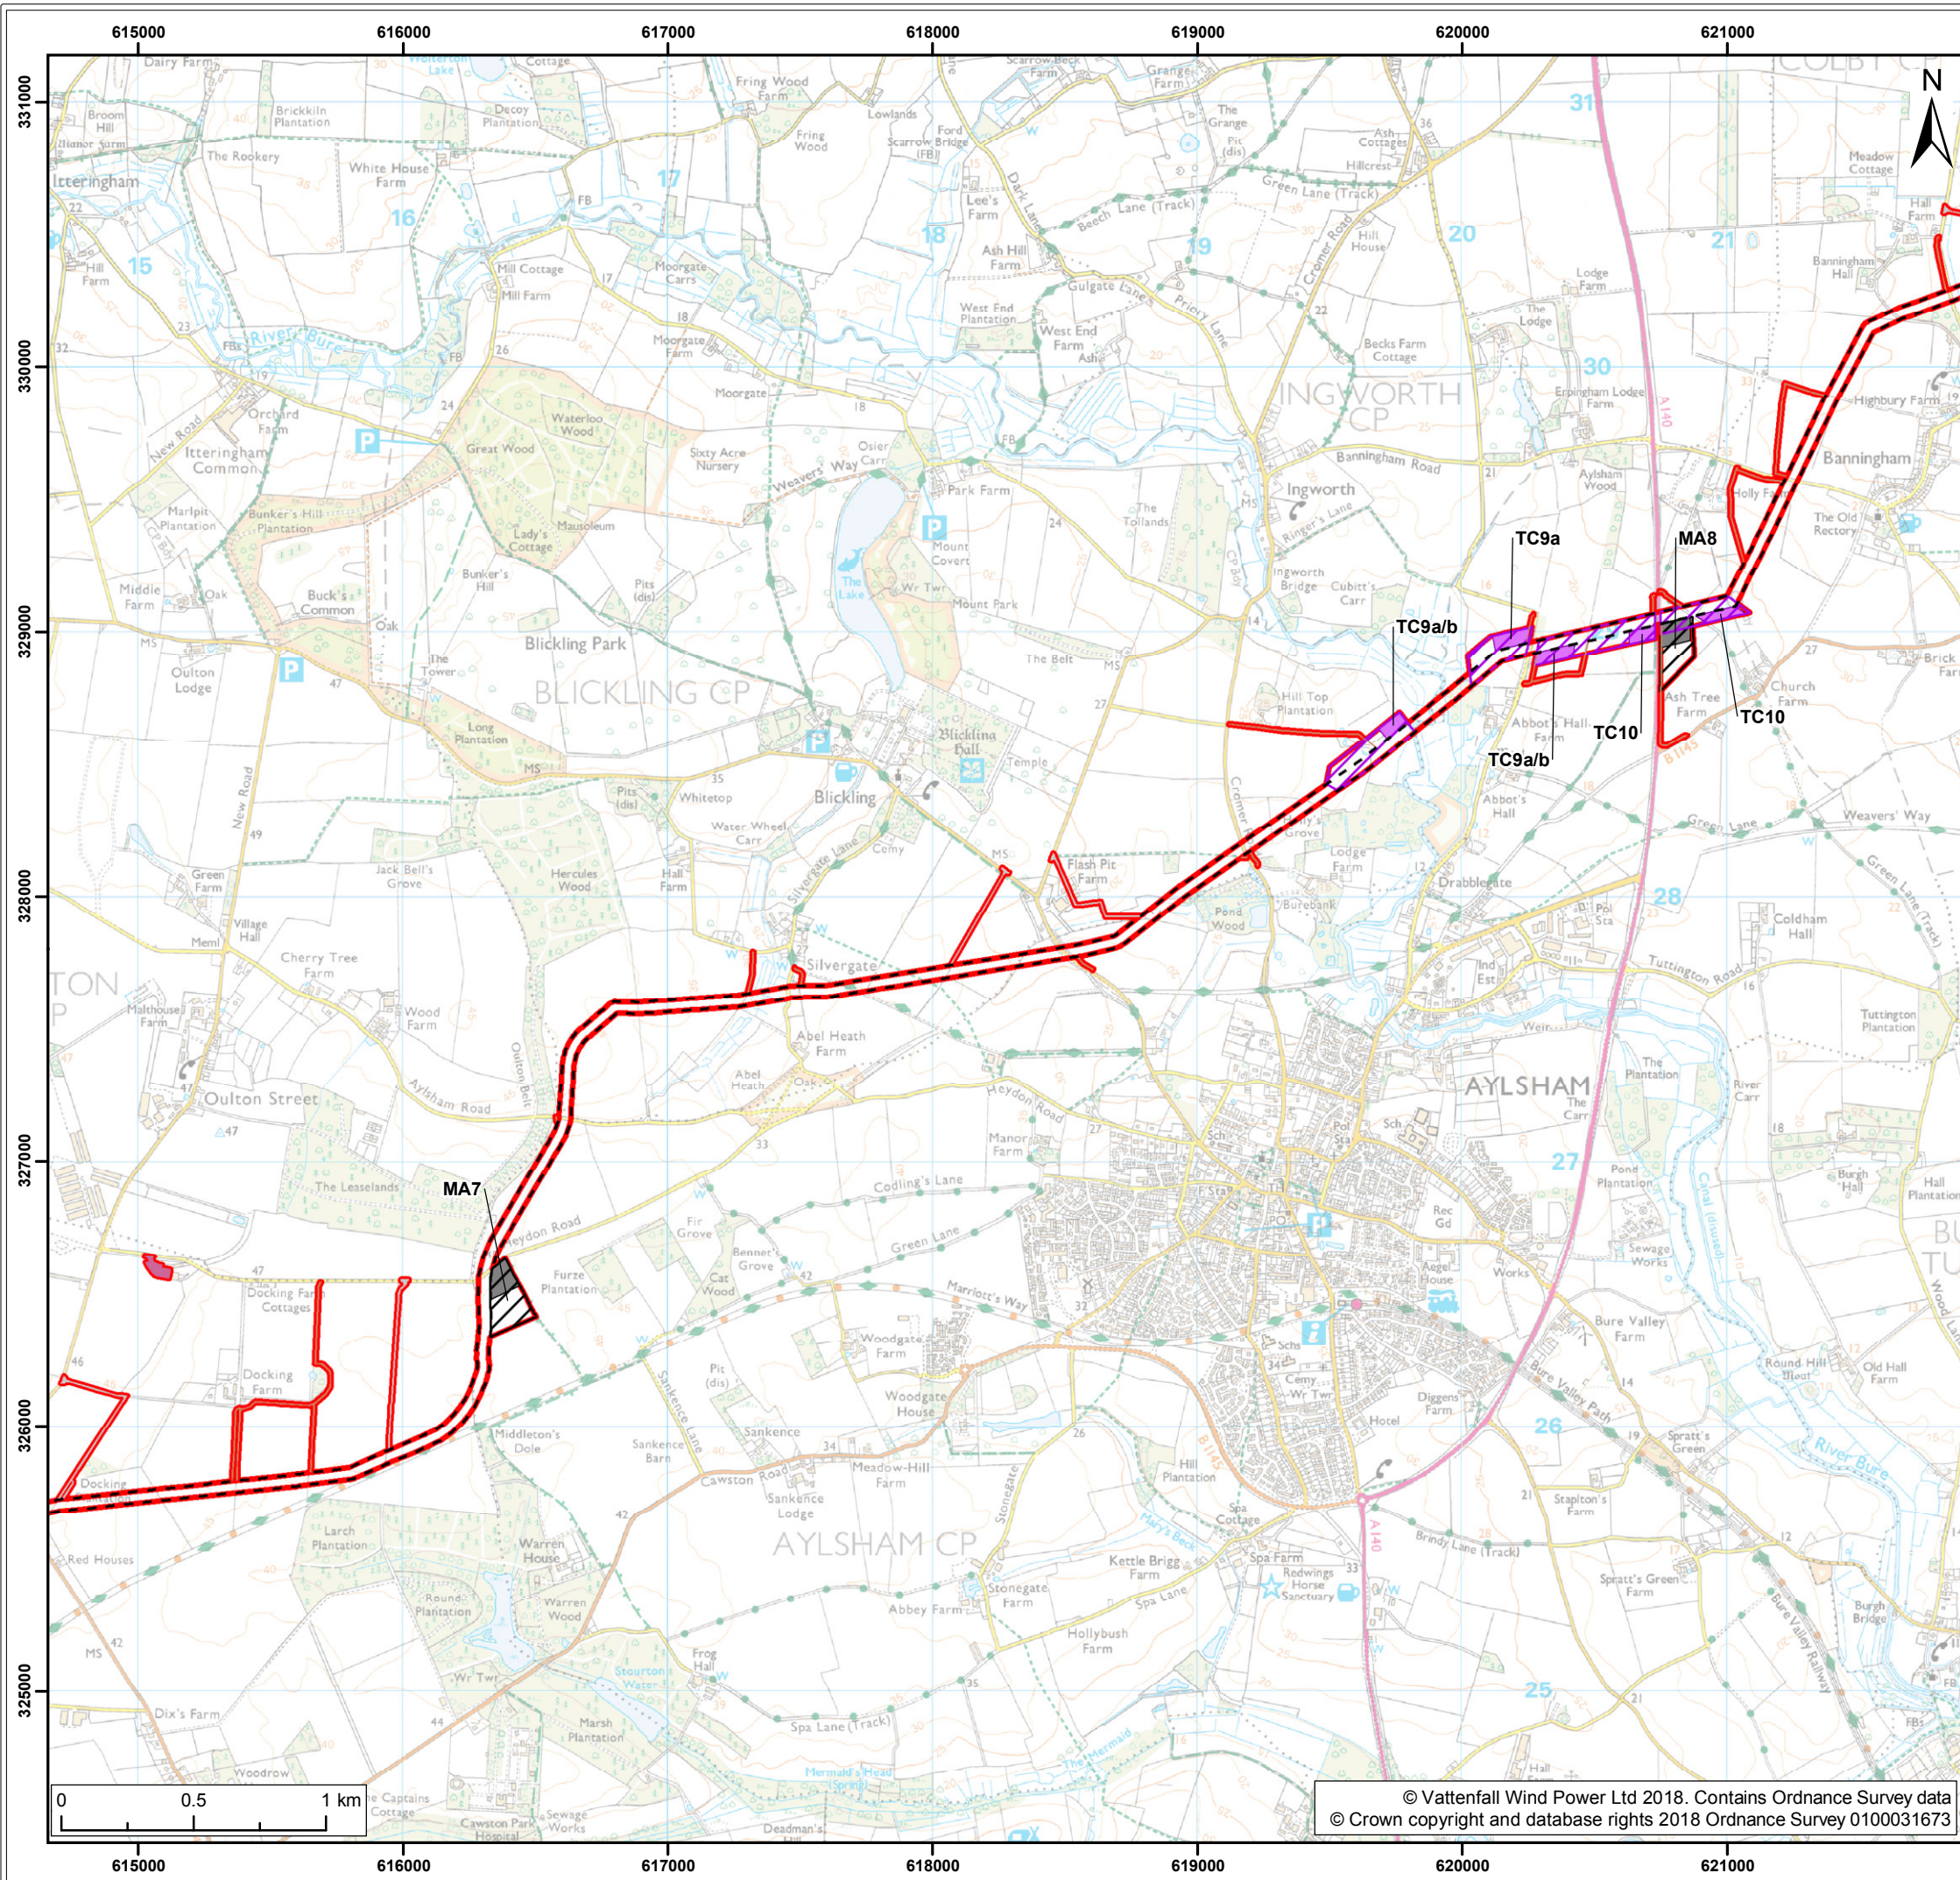

Legend:

- Norfolk Vanguard onshore red line boundary
- Onshore cable route**
- Onshore cable route
- Trenchless crossing zone (e.g. HDD)
- Indicative trenchless crossing compound
- Mobilisation zone
- Indicative mobilisation area compound
- Cable logistics area
- Access**
- Construction access
- Operation access

NOTE: MA = Mobilisation area; TC = Trenchless crossing

Project:	Report:
Norfolk Vanguard	Environmental Statement


Title:
Onshore project area (map 4 of 9)

Figure: 5.4		Drawing No: PB4476-005-005-004			
Revision:	Date:	Drawn:	Checked:	Size:	Scale:
01	18/04/2018	LB	GK	A3	1:25,000

Co-ordinate system: British National Grid EPSG: 27700



© Vattenfall Wind Power Ltd 2018. Contains Ordnance Survey data
© Crown copyright and database rights 2018 Ordnance Survey 0100031673

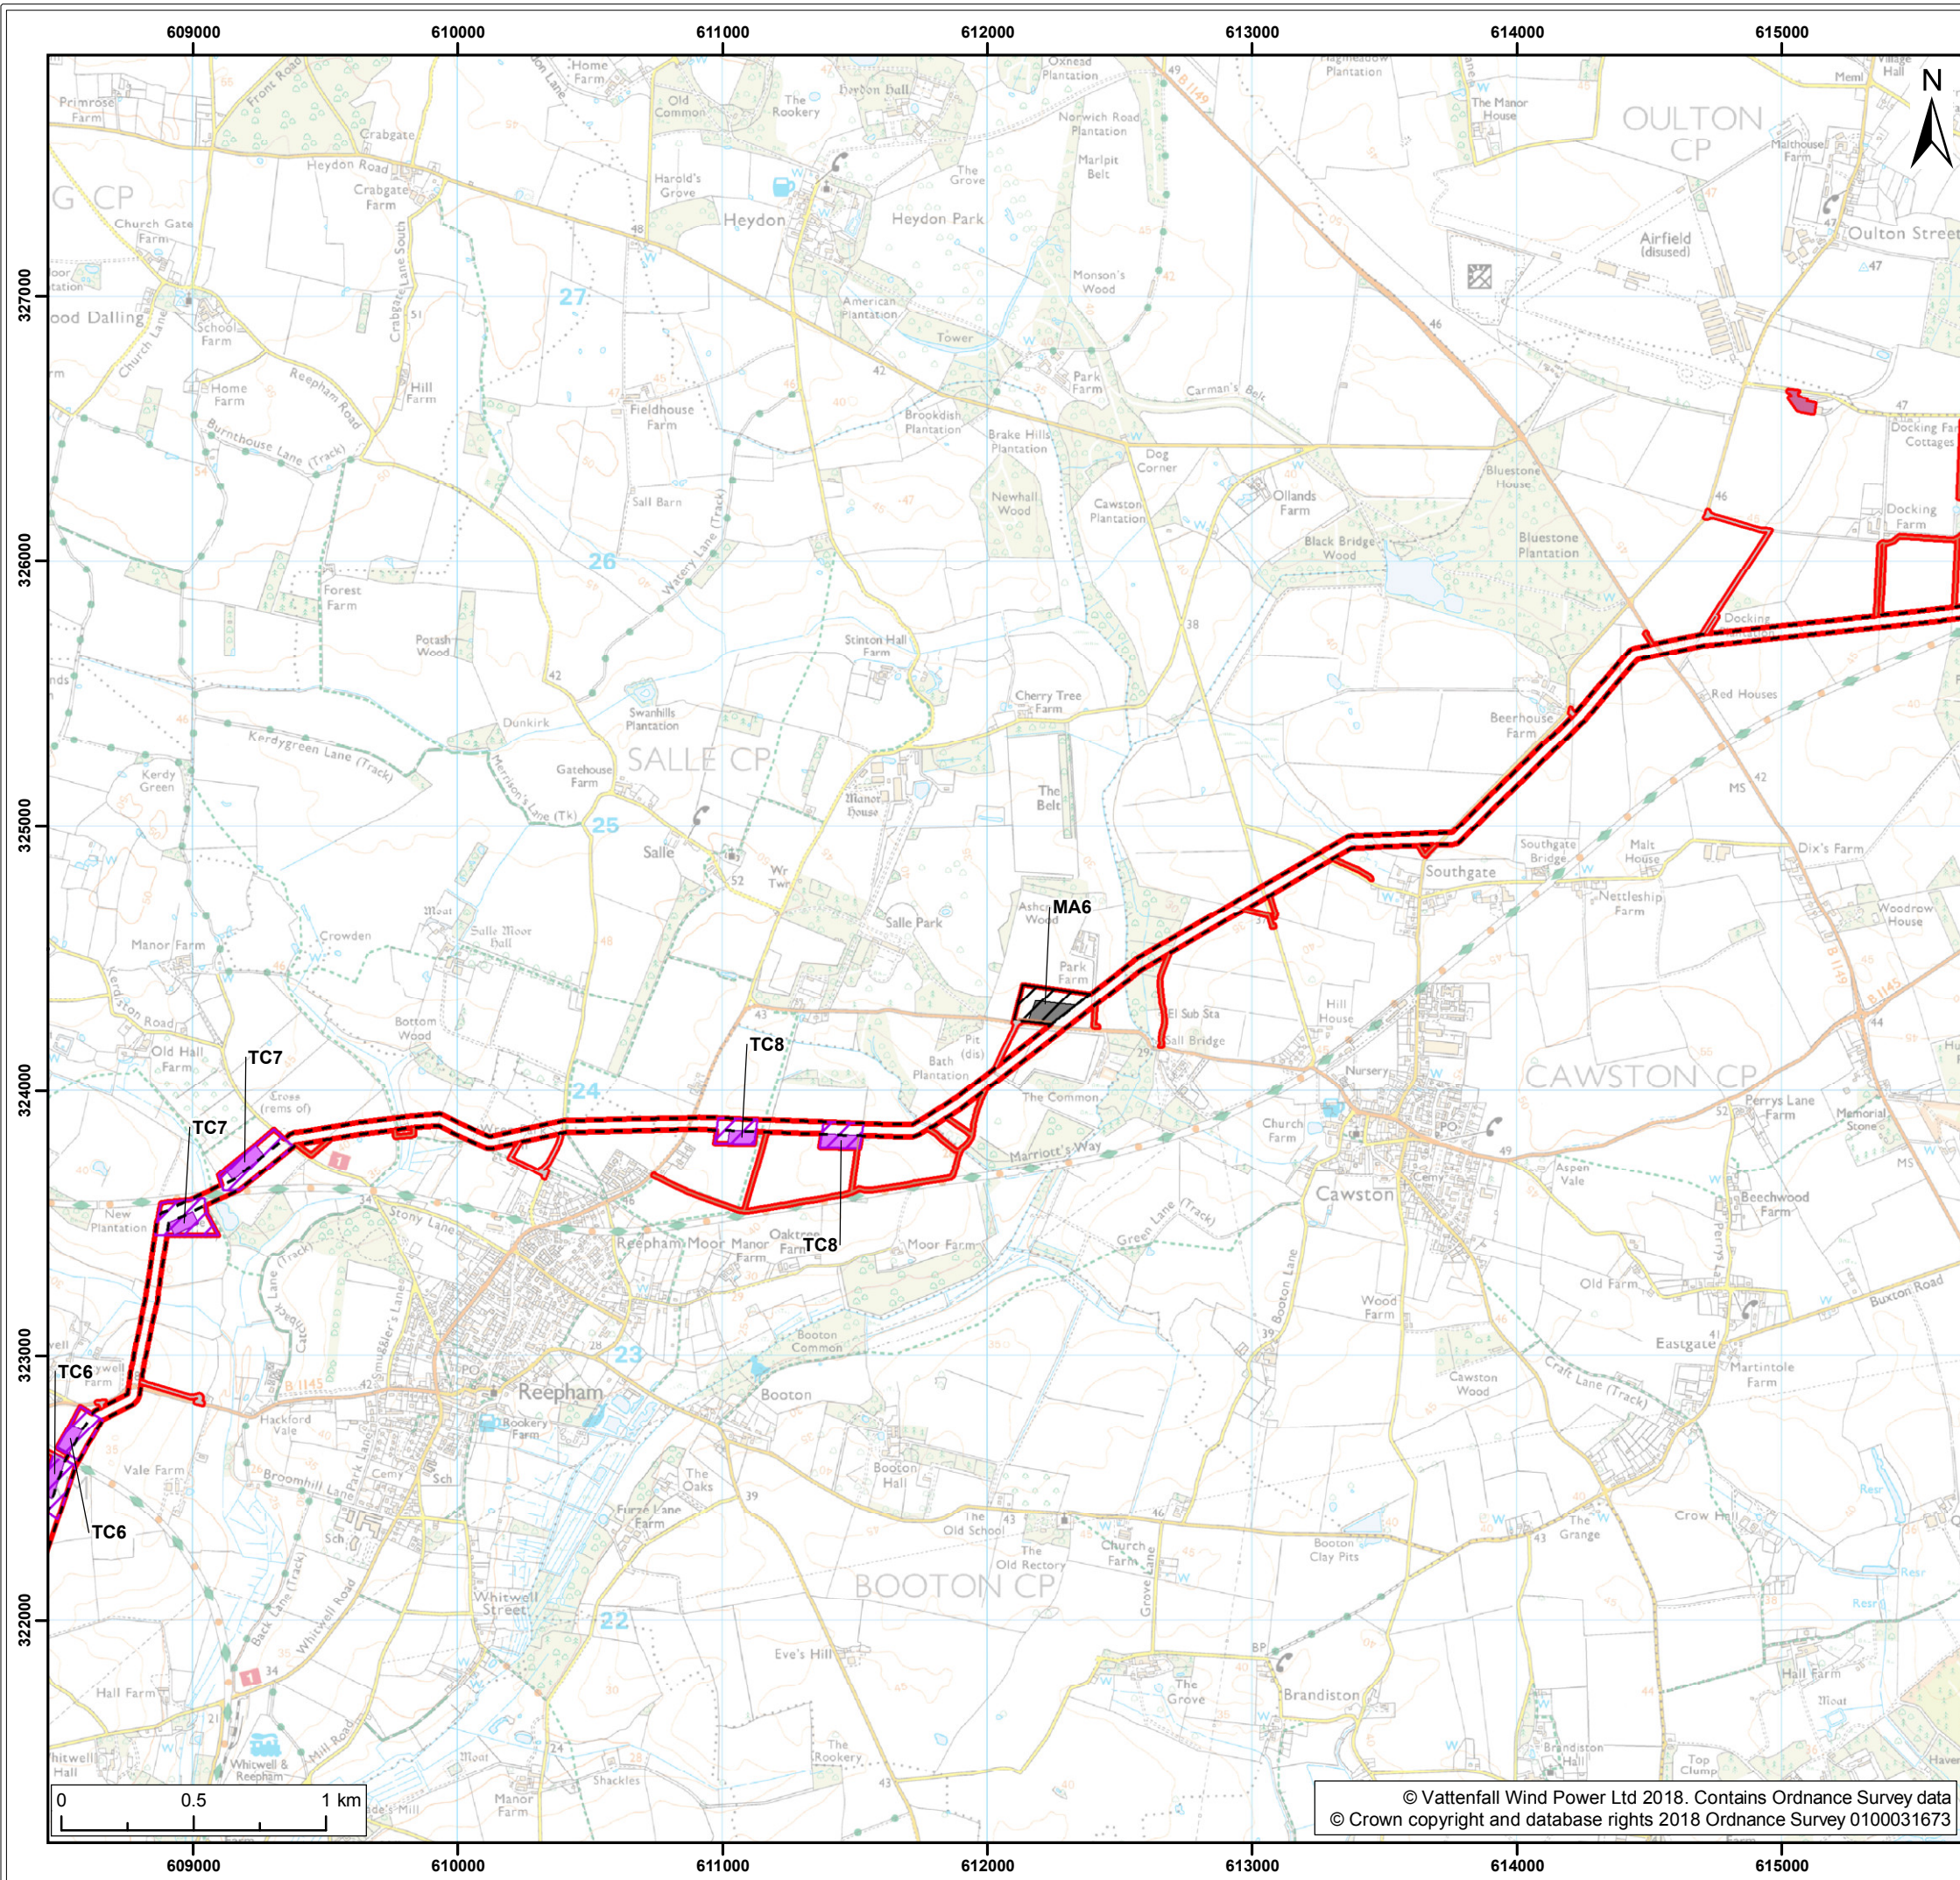

- Legend:
- Norfolk Vanguard onshore red line boundary
 - Onshore cable route**
 - Onshore cable route
 - Trenchless crossing zone (e.g. HDD)
 - Indicative trenchless crossing compound
 - Mobilisation zone
 - Indicative mobilisation area compound
 - Cable logistics area
 - Access**
 - Construction access
 - Operation access

NOTE: MA = Mobilisation area; TC = Trenchless crossing

Project:	Report:
Norfolk Vanguard	Environmental Statement

Title:	Onshore project area (map 5 of 9)
--------	--------------------------------------


9322000

Figure: 5.4		Drawing No: PB4476-005-005-004			
Revision:	Date:	Drawn:	Checked:	Size:	Scale:
01	18/04/2018	LB	GK	A3	1:25,000

Co-ordinate system: British National Grid EPSG: 27700



© Vattenfall Wind Power Ltd 2018. Contains Ordnance Survey data
© Crown copyright and database rights 2018 Ordnance Survey 0100031673

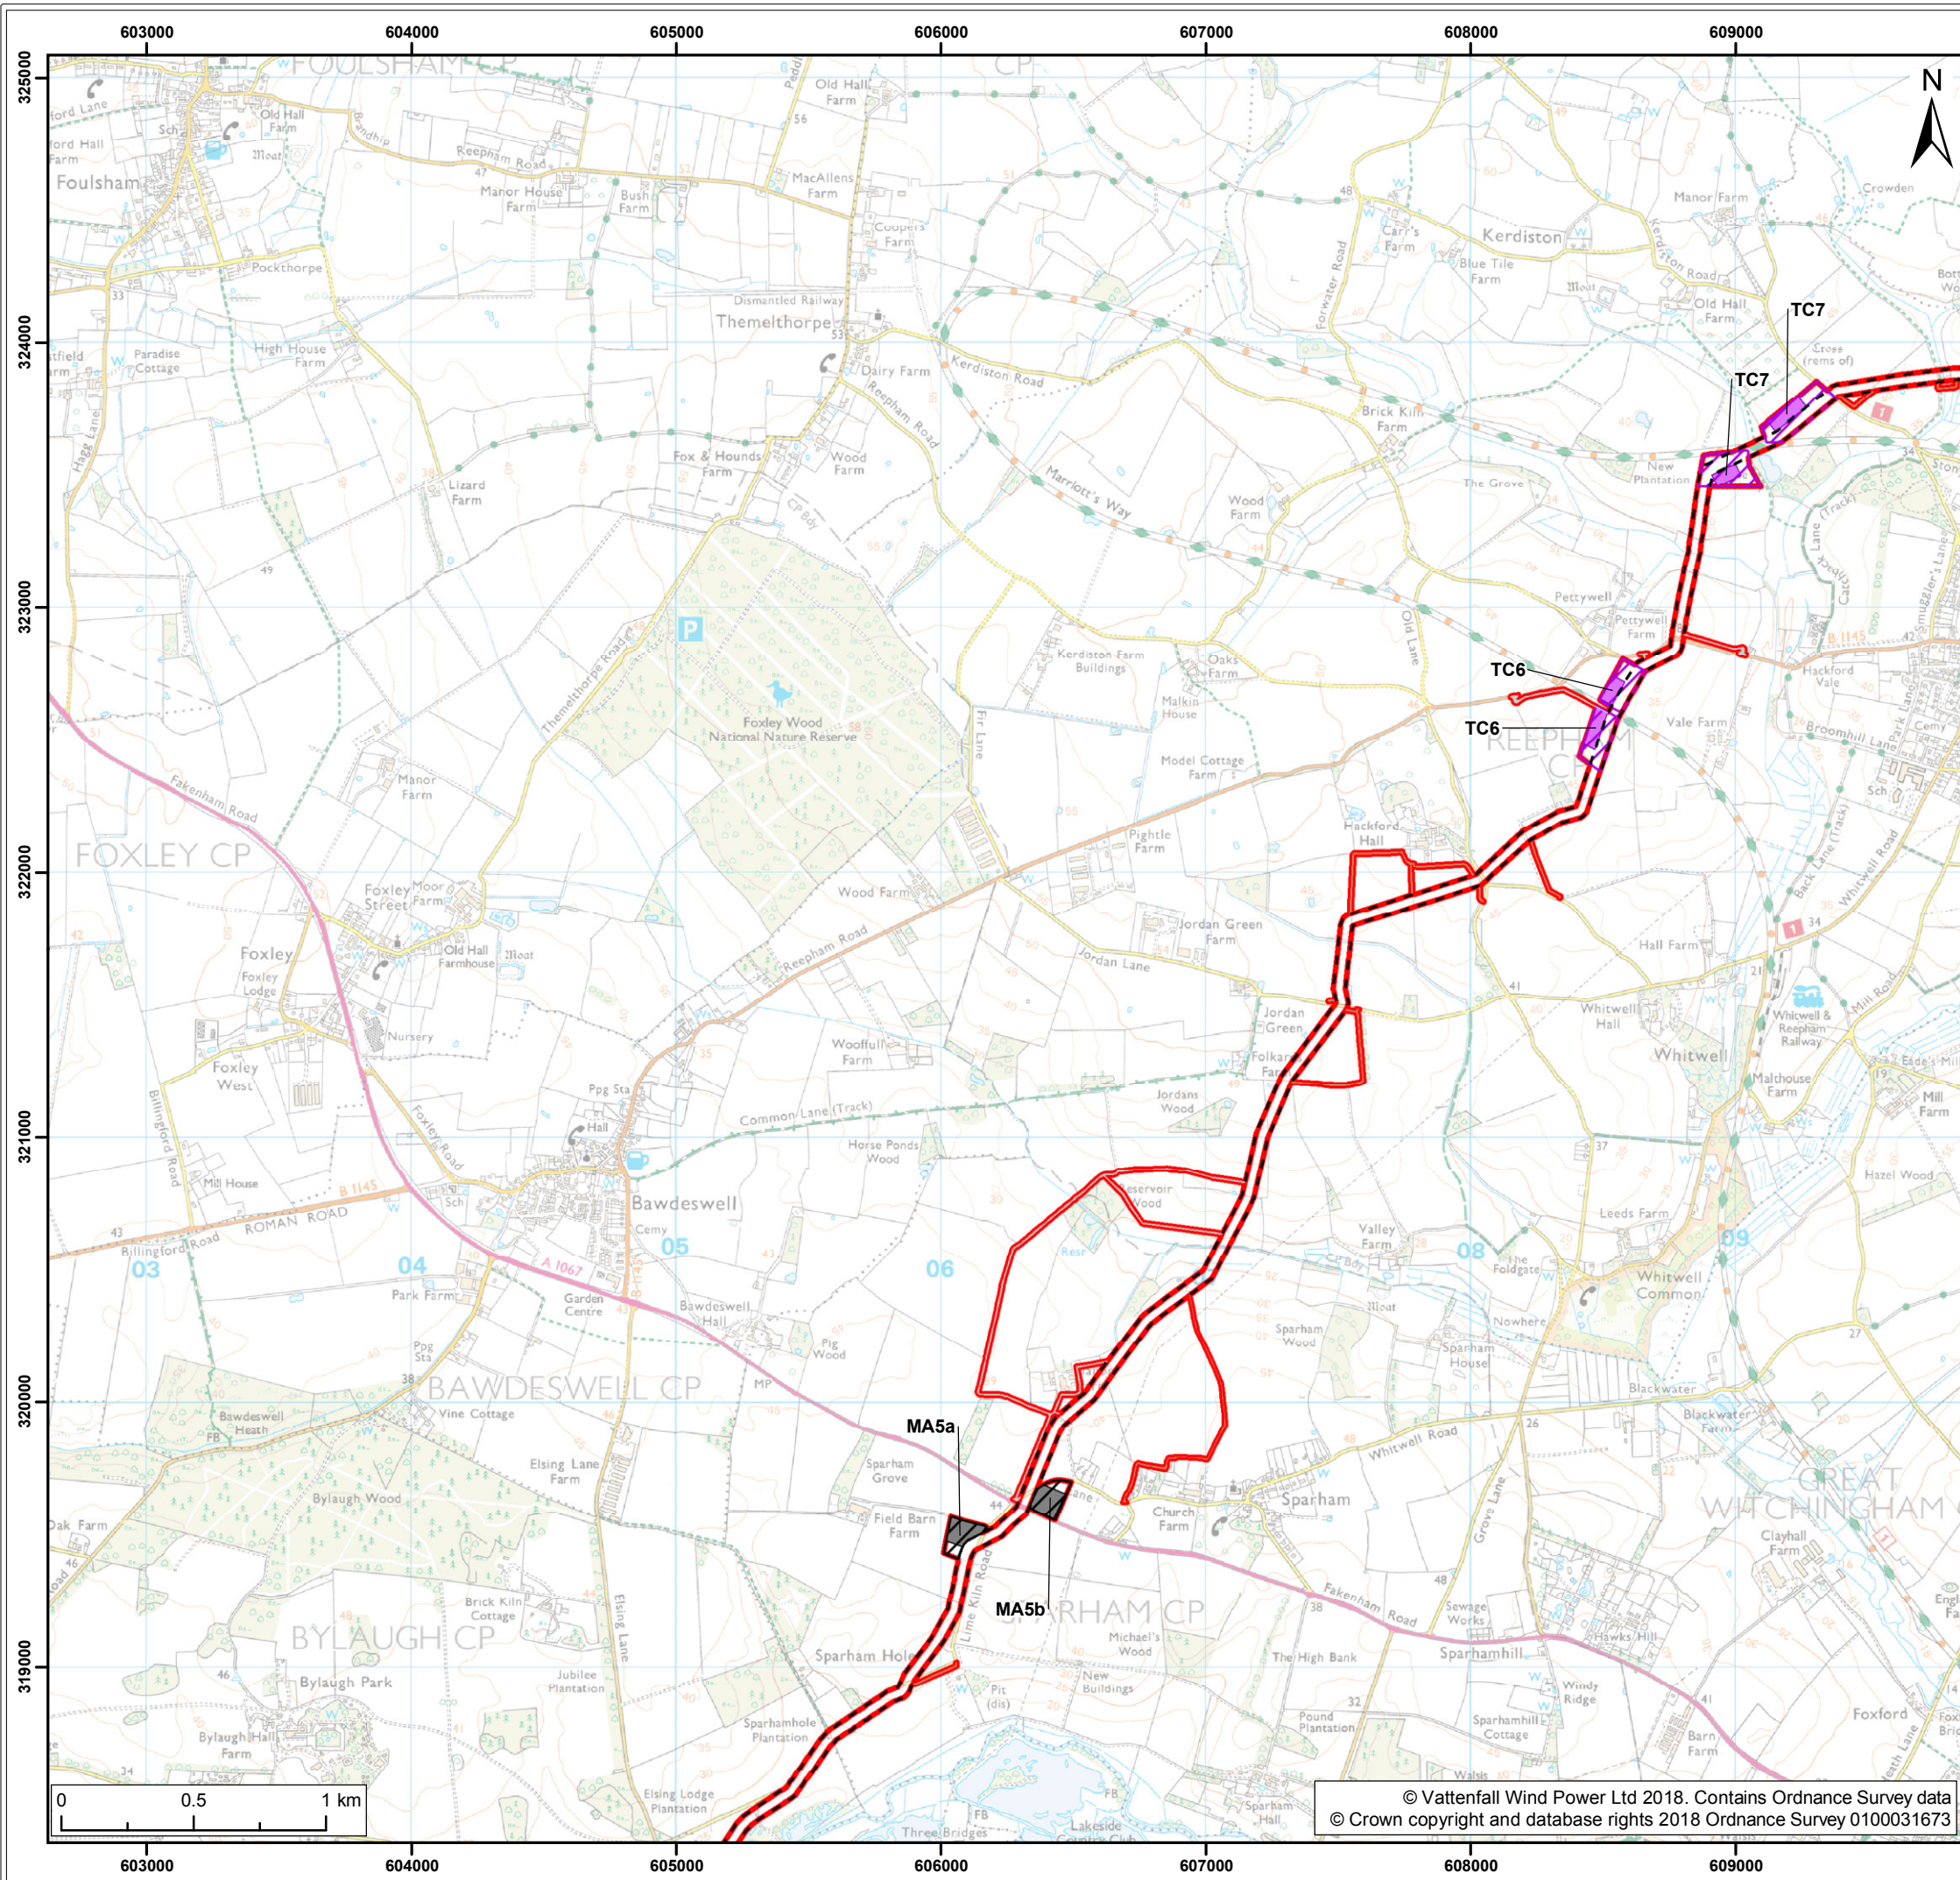

Legend:

- Norfolk Vanguard onshore red line boundary
- Onshore cable route**
 - Onshore cable route
 - Trenchless crossing zone (e.g. HDD)
 - Indicative trenchless crossing compound
 - Mobilisation zone
 - Indicative mobilisation area compound
- Access**
 - Construction access
 - Operation access

NOTE: MA = Mobilisation area; TC = Trenchless crossing

Project:	Report:
Norfolk Vanguard	Environmental Statement


Title:
Onshore project area (map 6 of 9)

Figure: 5.4		Drawing No: PB4476-005-005-004			
Revision:	Date:	Drawn:	Checked:	Size:	Scale:
01	18/04/2018	LB	GK	A3	1:25,000

Co-ordinate system: British National Grid EPSG: 27700



© Vattenfall Wind Power Ltd 2018. Contains Ordnance Survey data
© Crown copyright and database rights 2018 Ordnance Survey 0100031673

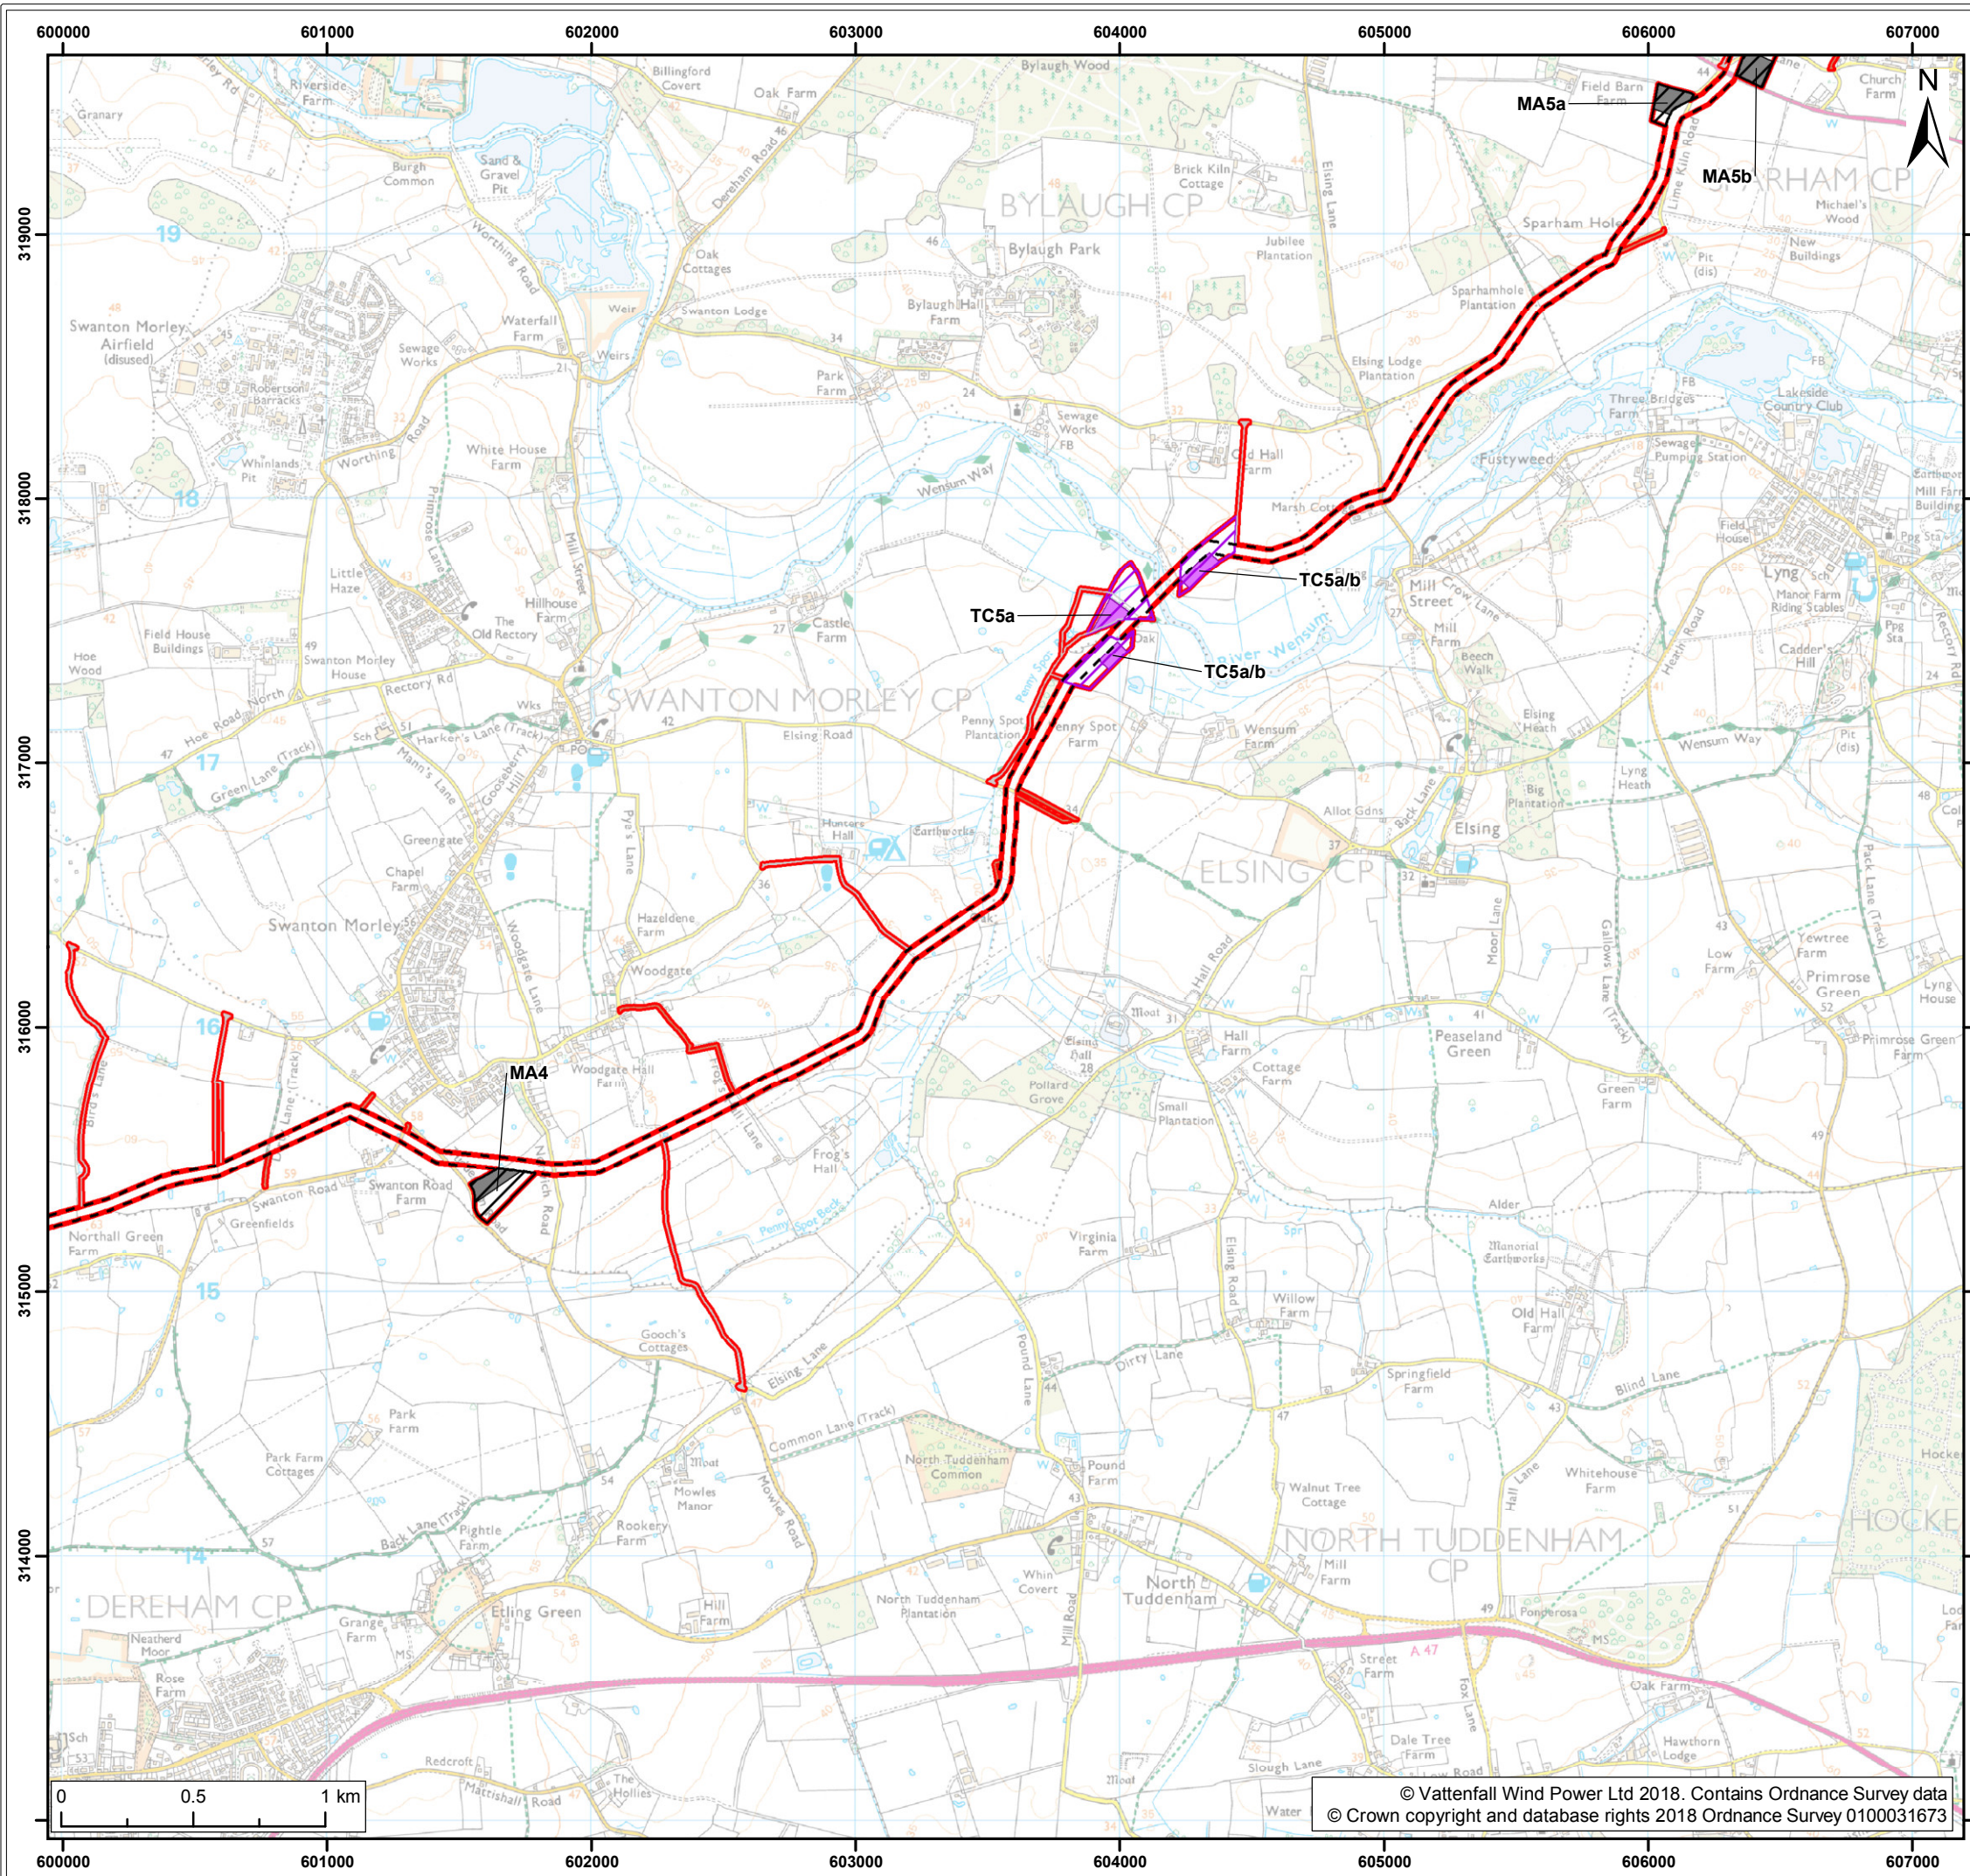

Legend:

- Norfolk Vanguard onshore red line boundary
- Onshore cable route
- Trenchless crossing zone (e.g. HDD)
- Indicative trenchless crossing compound
- Mobilisation zone
- Indicative mobilisation area compound

Access

- Construction access
- Operation access

NOTE: MA = Mobilisation area; TC = Trenchless crossing

Project:	Report:
Norfolk Vanguard	Environmental Statement


Title:

Onshore project area
(map 7 of 9)

Figure:	5.4	Drawing No:	PB4476-005-005-004			
Revision:	Date:	Drawn:	Checked:	Size:	Scale:	
01	18/04/2018	LB	GK	A3	1:25,000	

Co-ordinate system: British National Grid EPSG: 27700

© Vattenfall Wind Power Ltd 2018. Contains Ordnance Survey data
© Crown copyright and database rights 2018 Ordnance Survey 0100031673

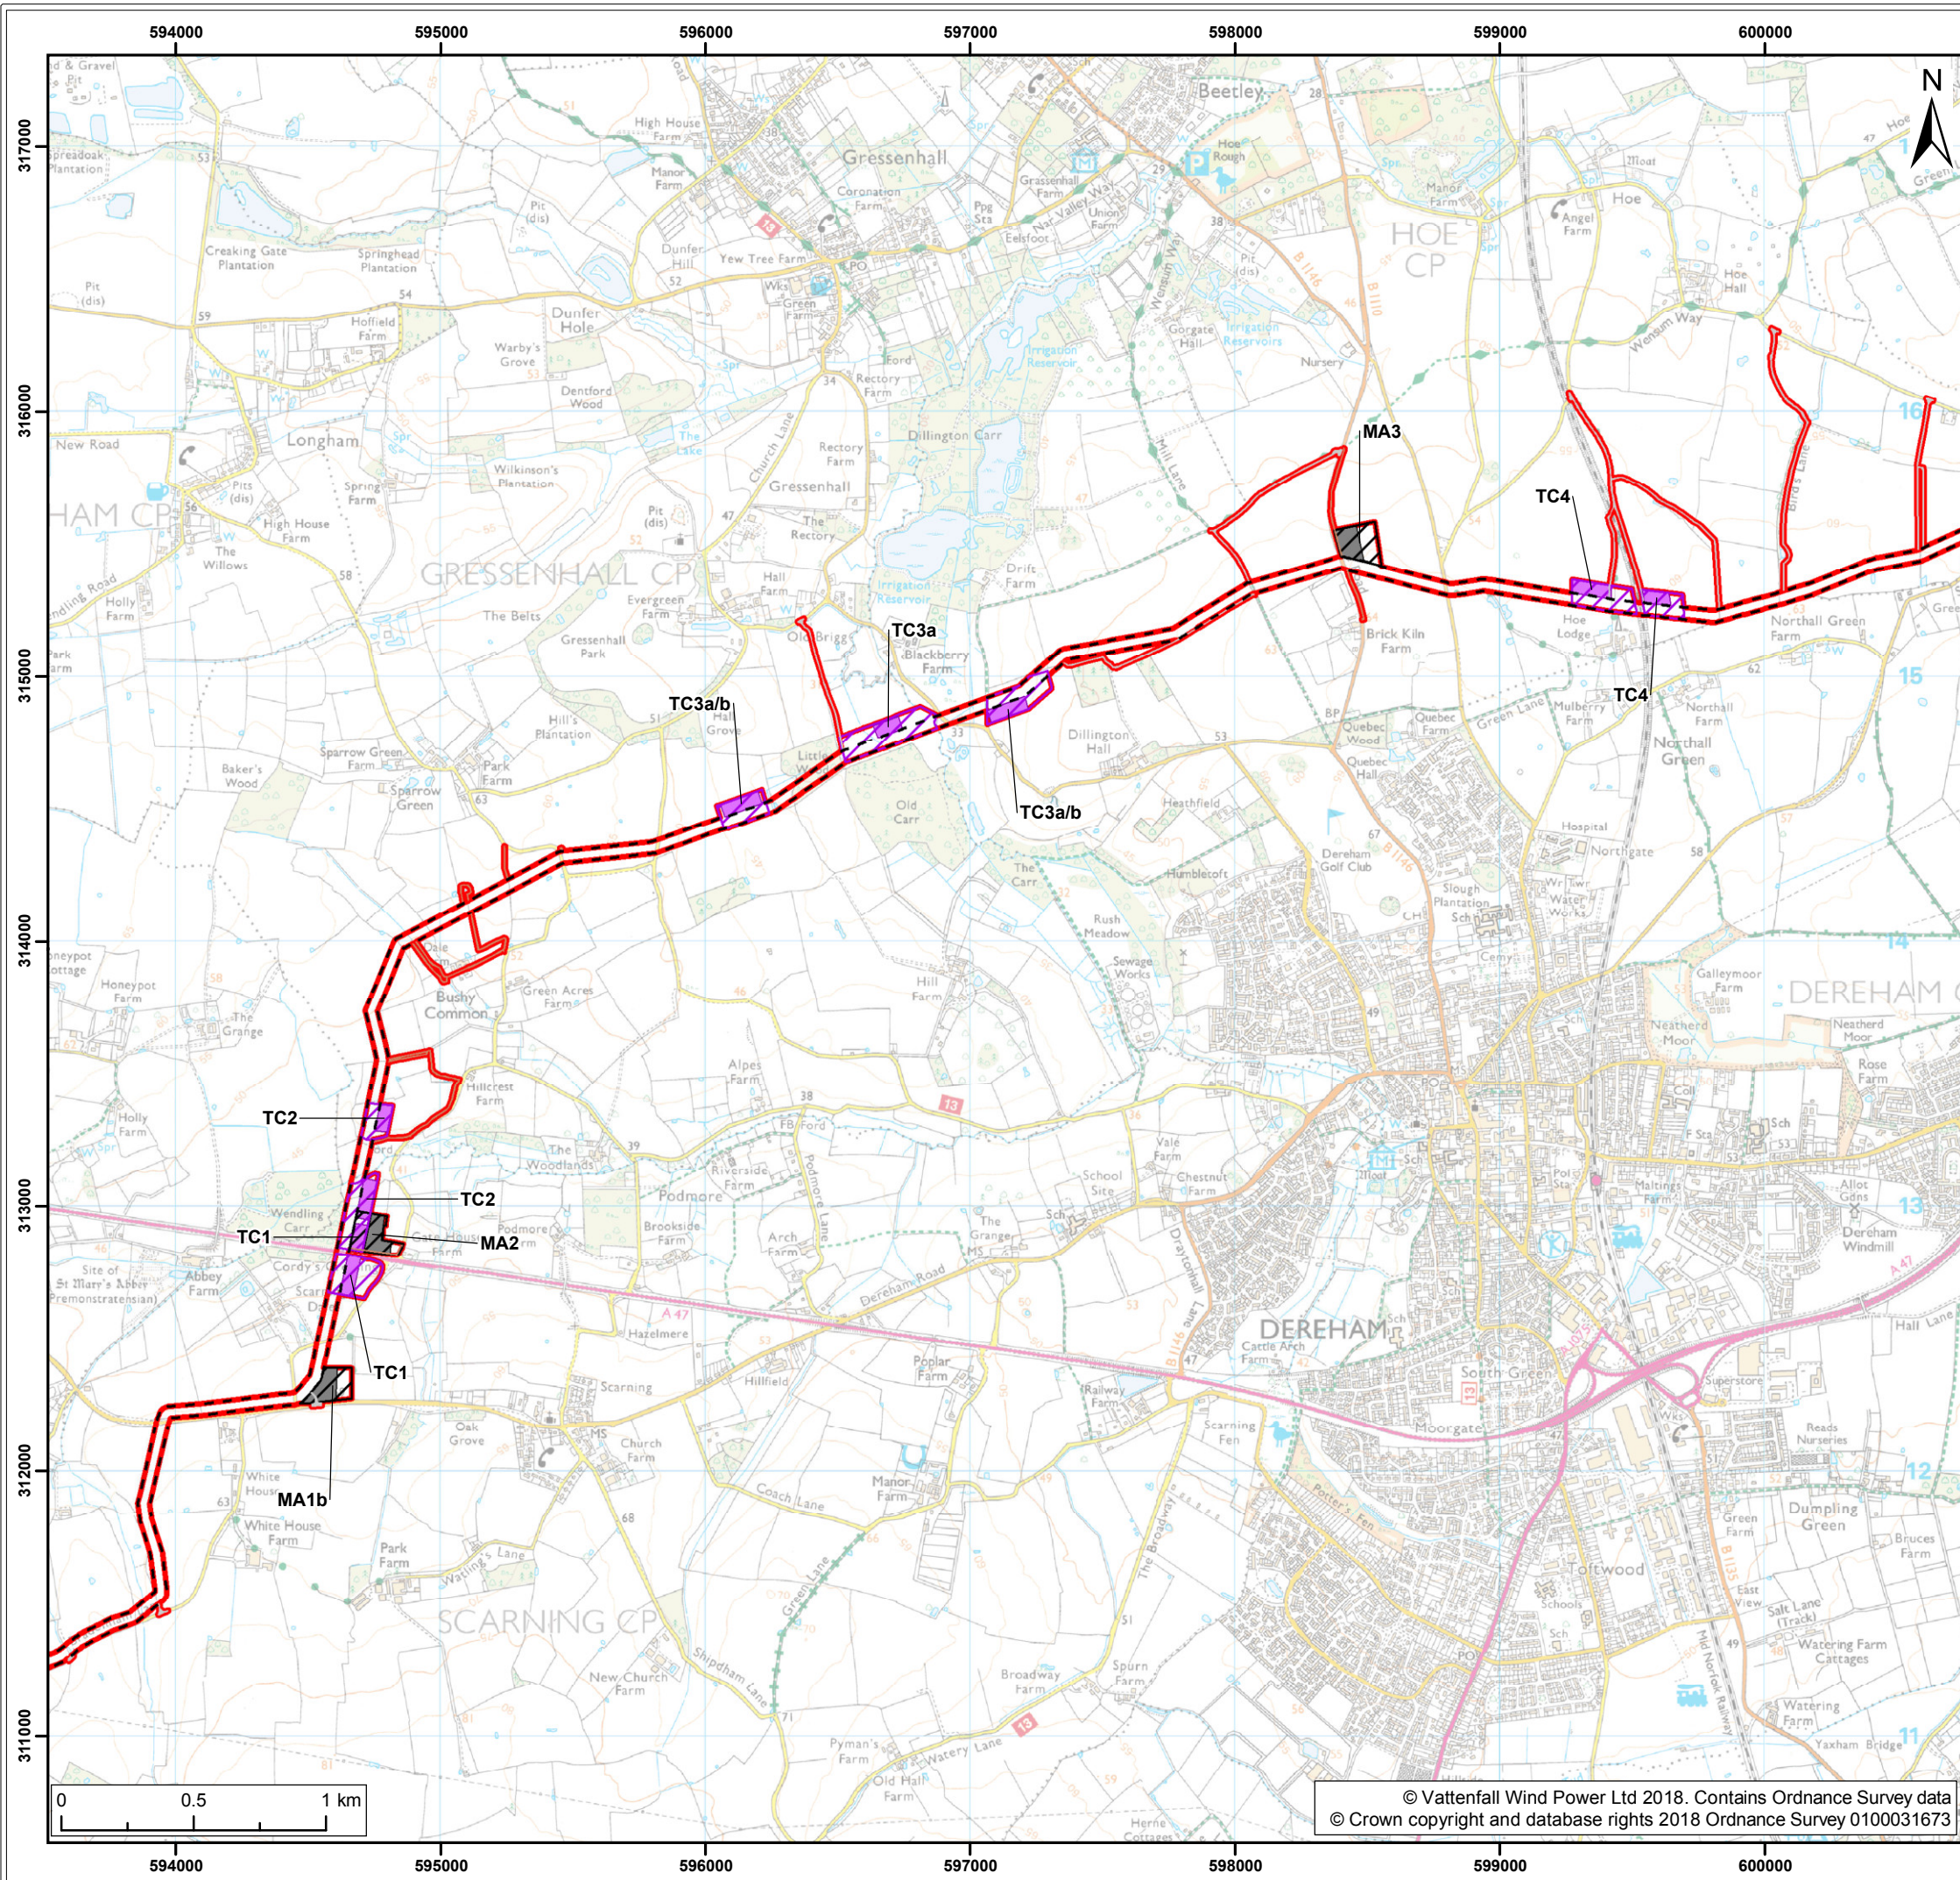

- Legend:
- Norfolk Vanguard onshore red line boundary
 - Onshore cable route
 - Trenchless crossing zone (e.g. HDD)
 - Indicative trenchless crossing compound
 - Mobilisation zone
 - Indicative mobilisation area compound
 - Access
 - Construction access
 - Operation access

NOTE: MA = Mobilisation area; TC = Trenchless crossing

Project:	Report:
Norfolk Vanguard	Environmental Statement

Title:

Onshore project area
(map 8 of 9)

Figure: 5.4		Drawing No: PB4476-005-005-004			
Revision:	Date:	Drawn:	Checked:	Size:	Scale:
01	18/04/2018	LB	GK	A3	1:25,000


Co-ordinate system: British National Grid EPSG: 27700

VATTENFALL



 **Royal HaskoningDHV**
Enhancing Society Together

© Vattenfall Wind Power Ltd 2018. Contains Ordnance Survey data
© Crown copyright and database rights 2018 Ordnance Survey 0100031673

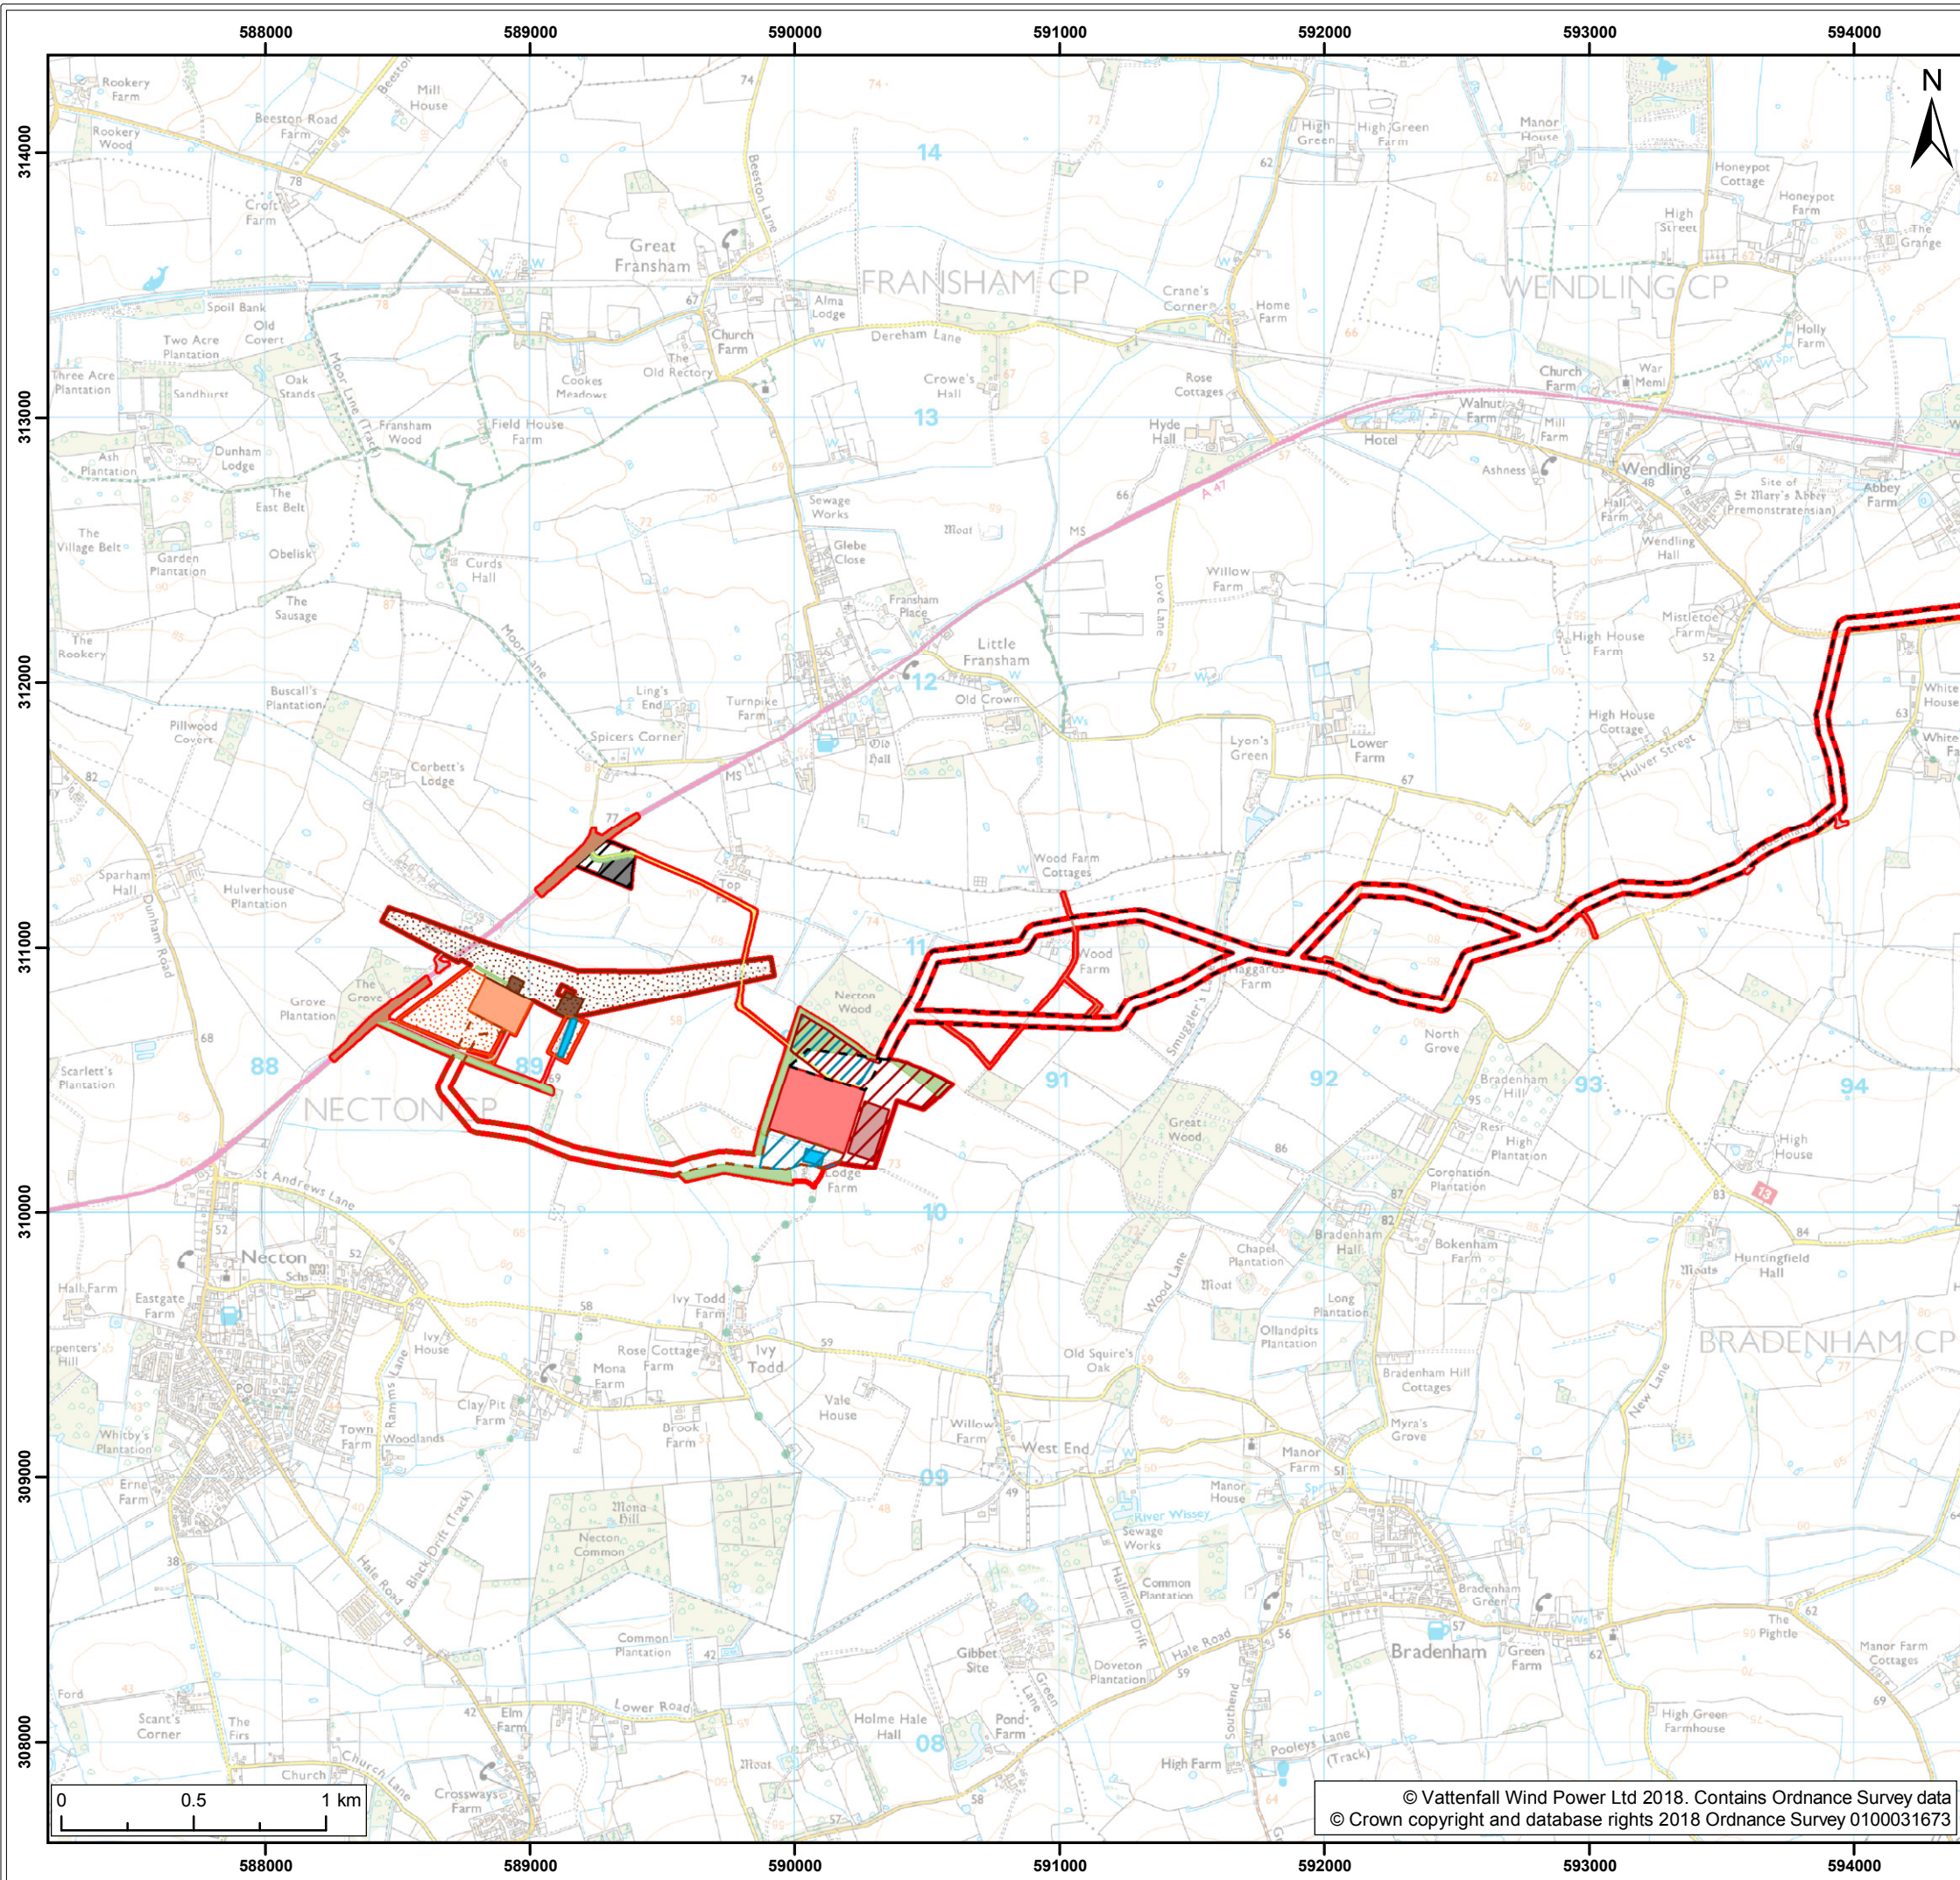

Legend:

- Norfolk Vanguard onshore red line boundary
- Onshore cable route
- Onshore 400kv cable route
- Mobilisation zone
- Indicative mobilisation area compound
- Access
 - Permanent access
 - Construction access
 - Operation access
- Onshore project substation
 - Onshore project substation
 - Onshore project substation temporary construction compound
- Indicative onshore project substation temporary construction compound
- National Grid**
 - National Grid substation extension
 - National Grid new / replacement overhead line tower
 - National Grid temporary works
 - Overhead line temporary works
- Mitigation areas**
 - Attenuation pond zone
 - Indicative attenuation pond
 - Indicative mitigation planting

NOTE: MA = Mobilisation area; TC = Trenchless crossing

Project:	Report:
Norfolk Vanguard	Environmental Statement

Title:

Onshore project area (map 9 of 9)

309

Figure:	5.4	Drawing No: PB4476-005-005-004				
Revision:	Date:	Drawn:	Checked:	Size:	Scale:	
01	18/04/2018	LB	GK	A3	1:25,000	

Co-ordinate system: British National Grid EPSG: 27700

VATTENFALL

Royal HaskoningDHV
Enhancing Society Together