


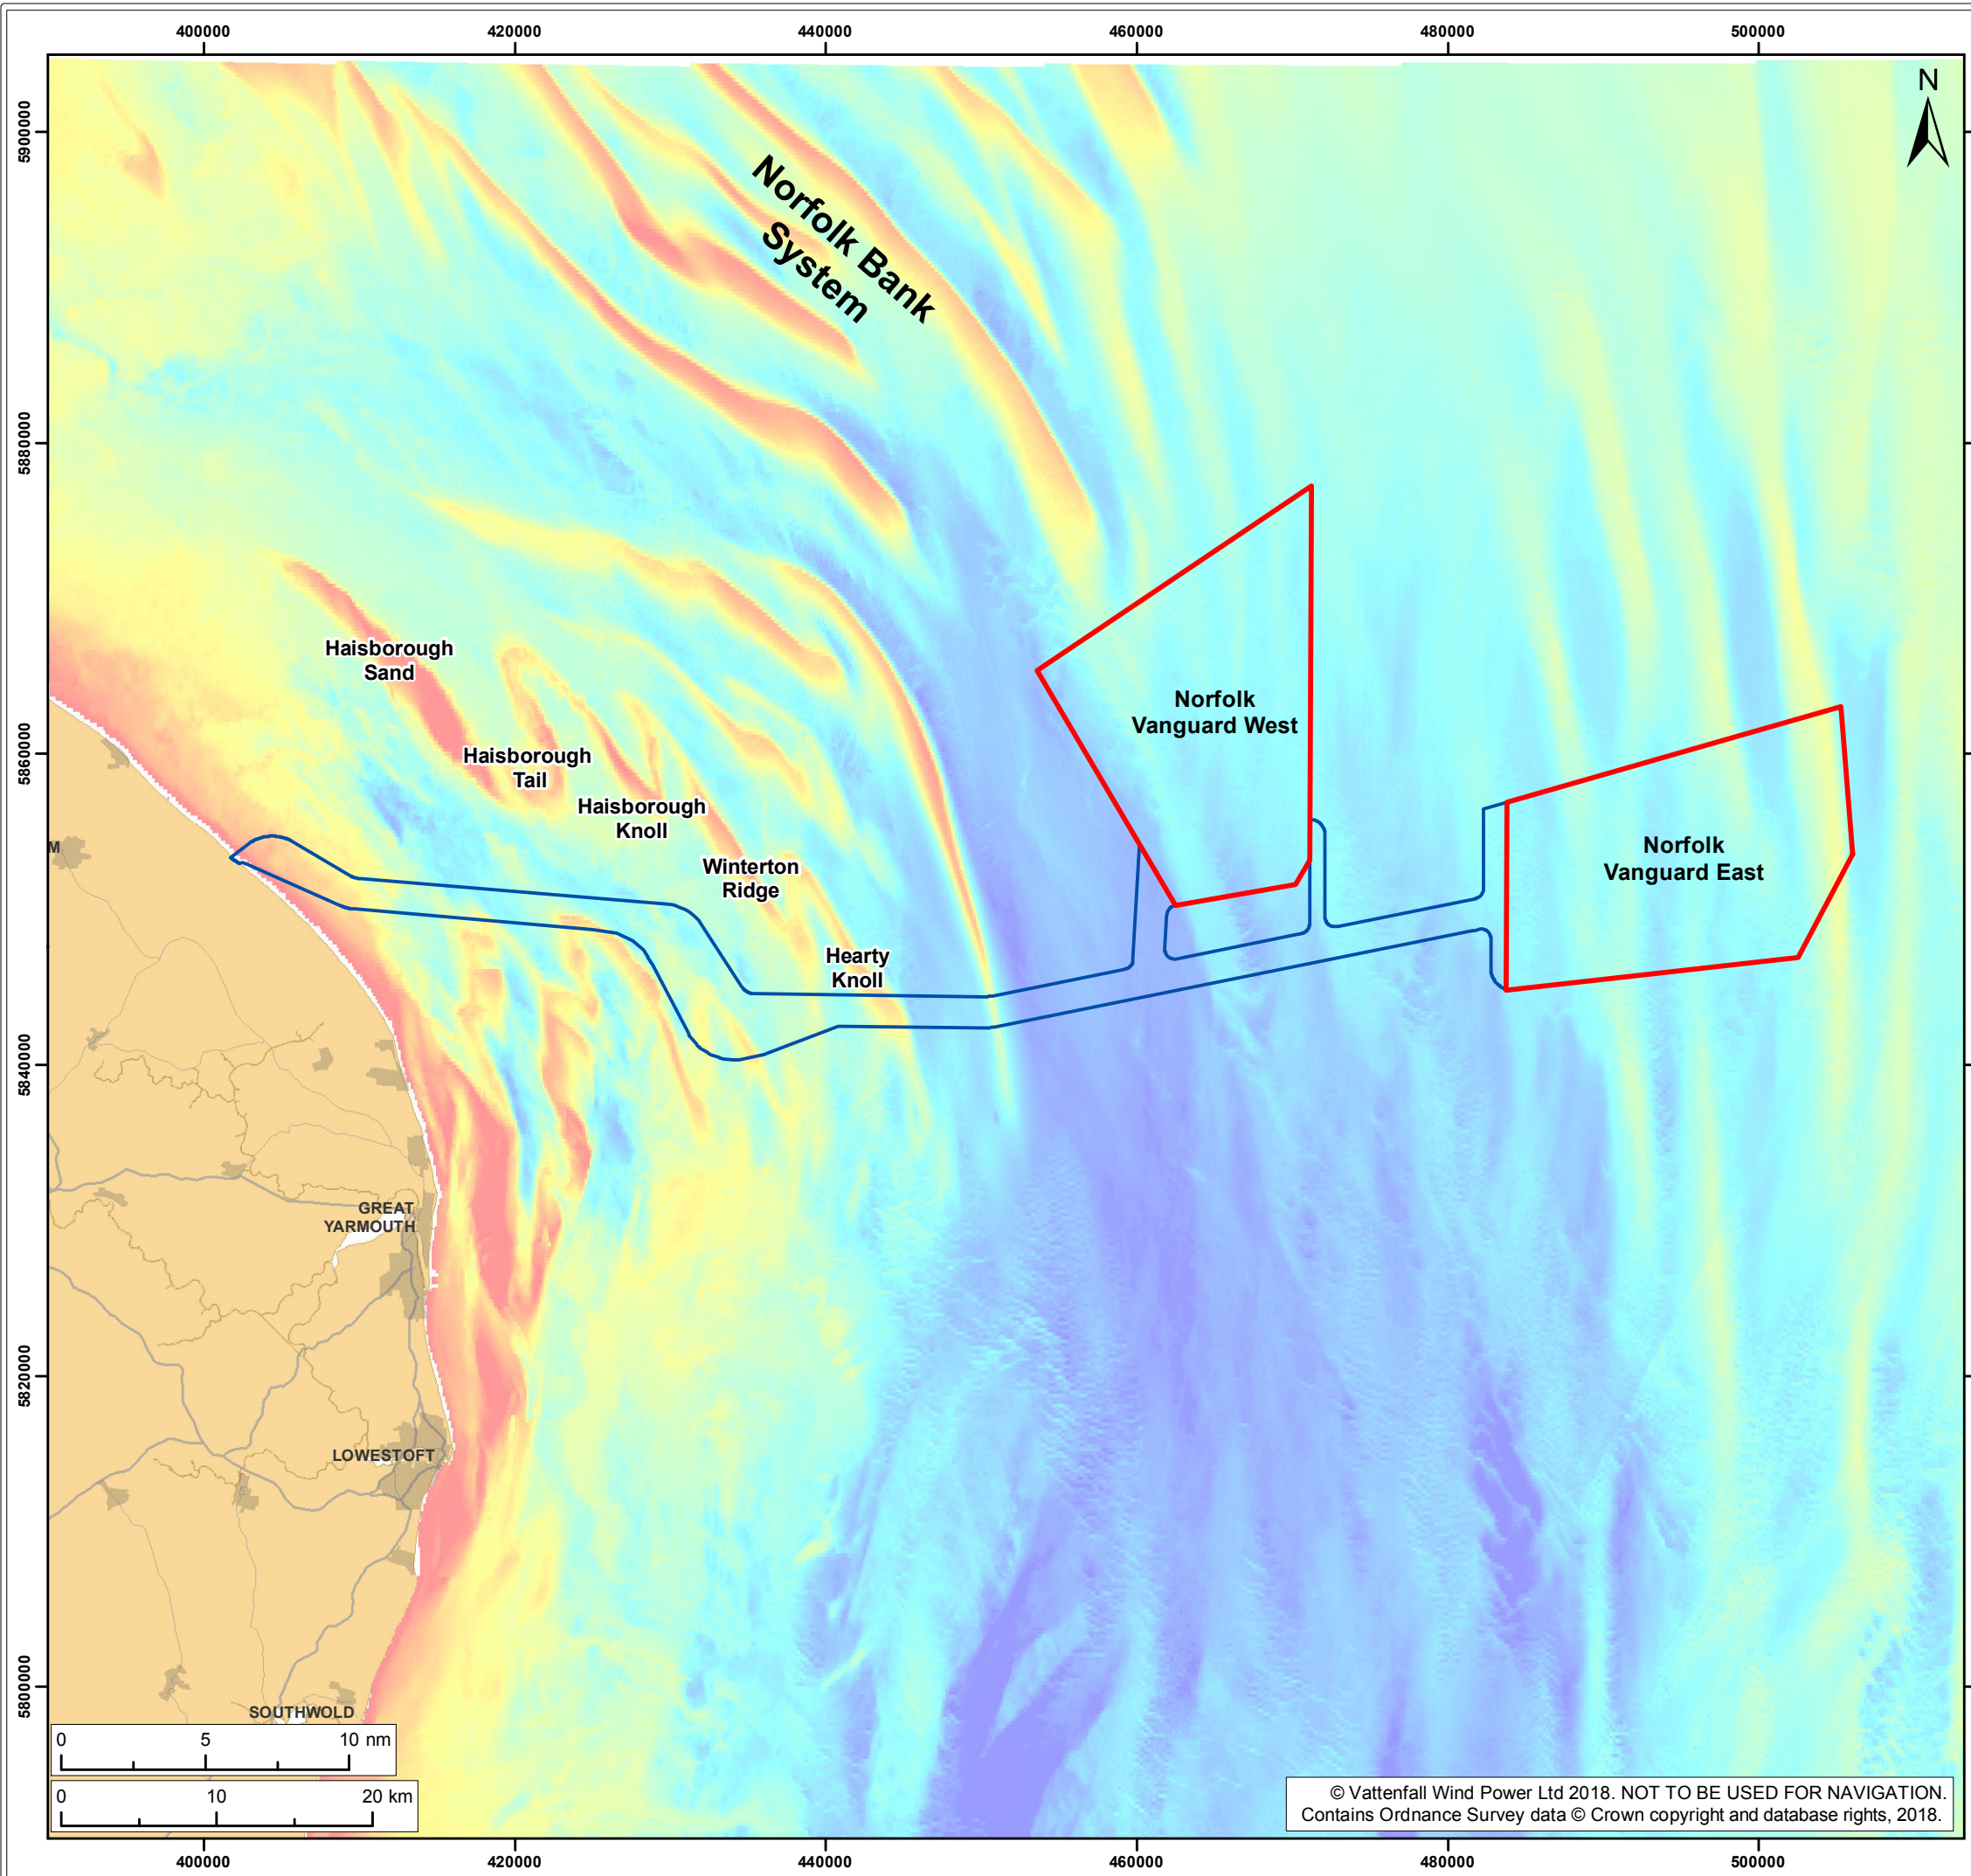

Legend:

- Norfolk Vanguard
- Offshore cable corridor

Depth (m) LAT*¹

Low : -61.58

High : 1.08

NOTE: *Depths are relative to LAT, negative (-) values are below LAT

¹ EMODnet Bathymetry Consortium, 2016.

Project:	Report:
Norfolk Vanguard	Environmental Statement

Title:
Regional Bathymetry

Figure: 8.2

Drawing No: PB4476-005-008-002

Revision:	Date:	Drawn:	Checked:	Size:	Scale:
04	04/06/2018	LB	DB	A3	1:425,000
03	25/05/2018	BH	DB	A3	1:425,000

Co-ordinate system: ETRS 1989 UTM Zone 31N EPSG: 25831

© Vattenfall Wind Power Ltd 2018. NOT TO BE USED FOR NAVIGATION. Contains Ordnance Survey data © Crown copyright and database rights, 2018.