
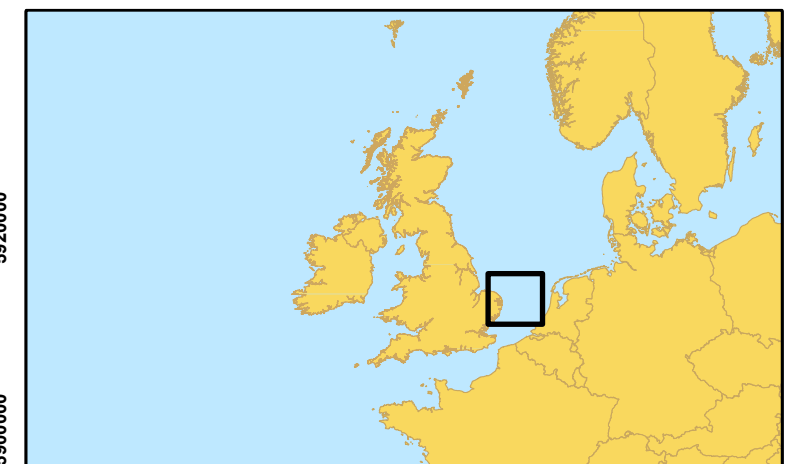


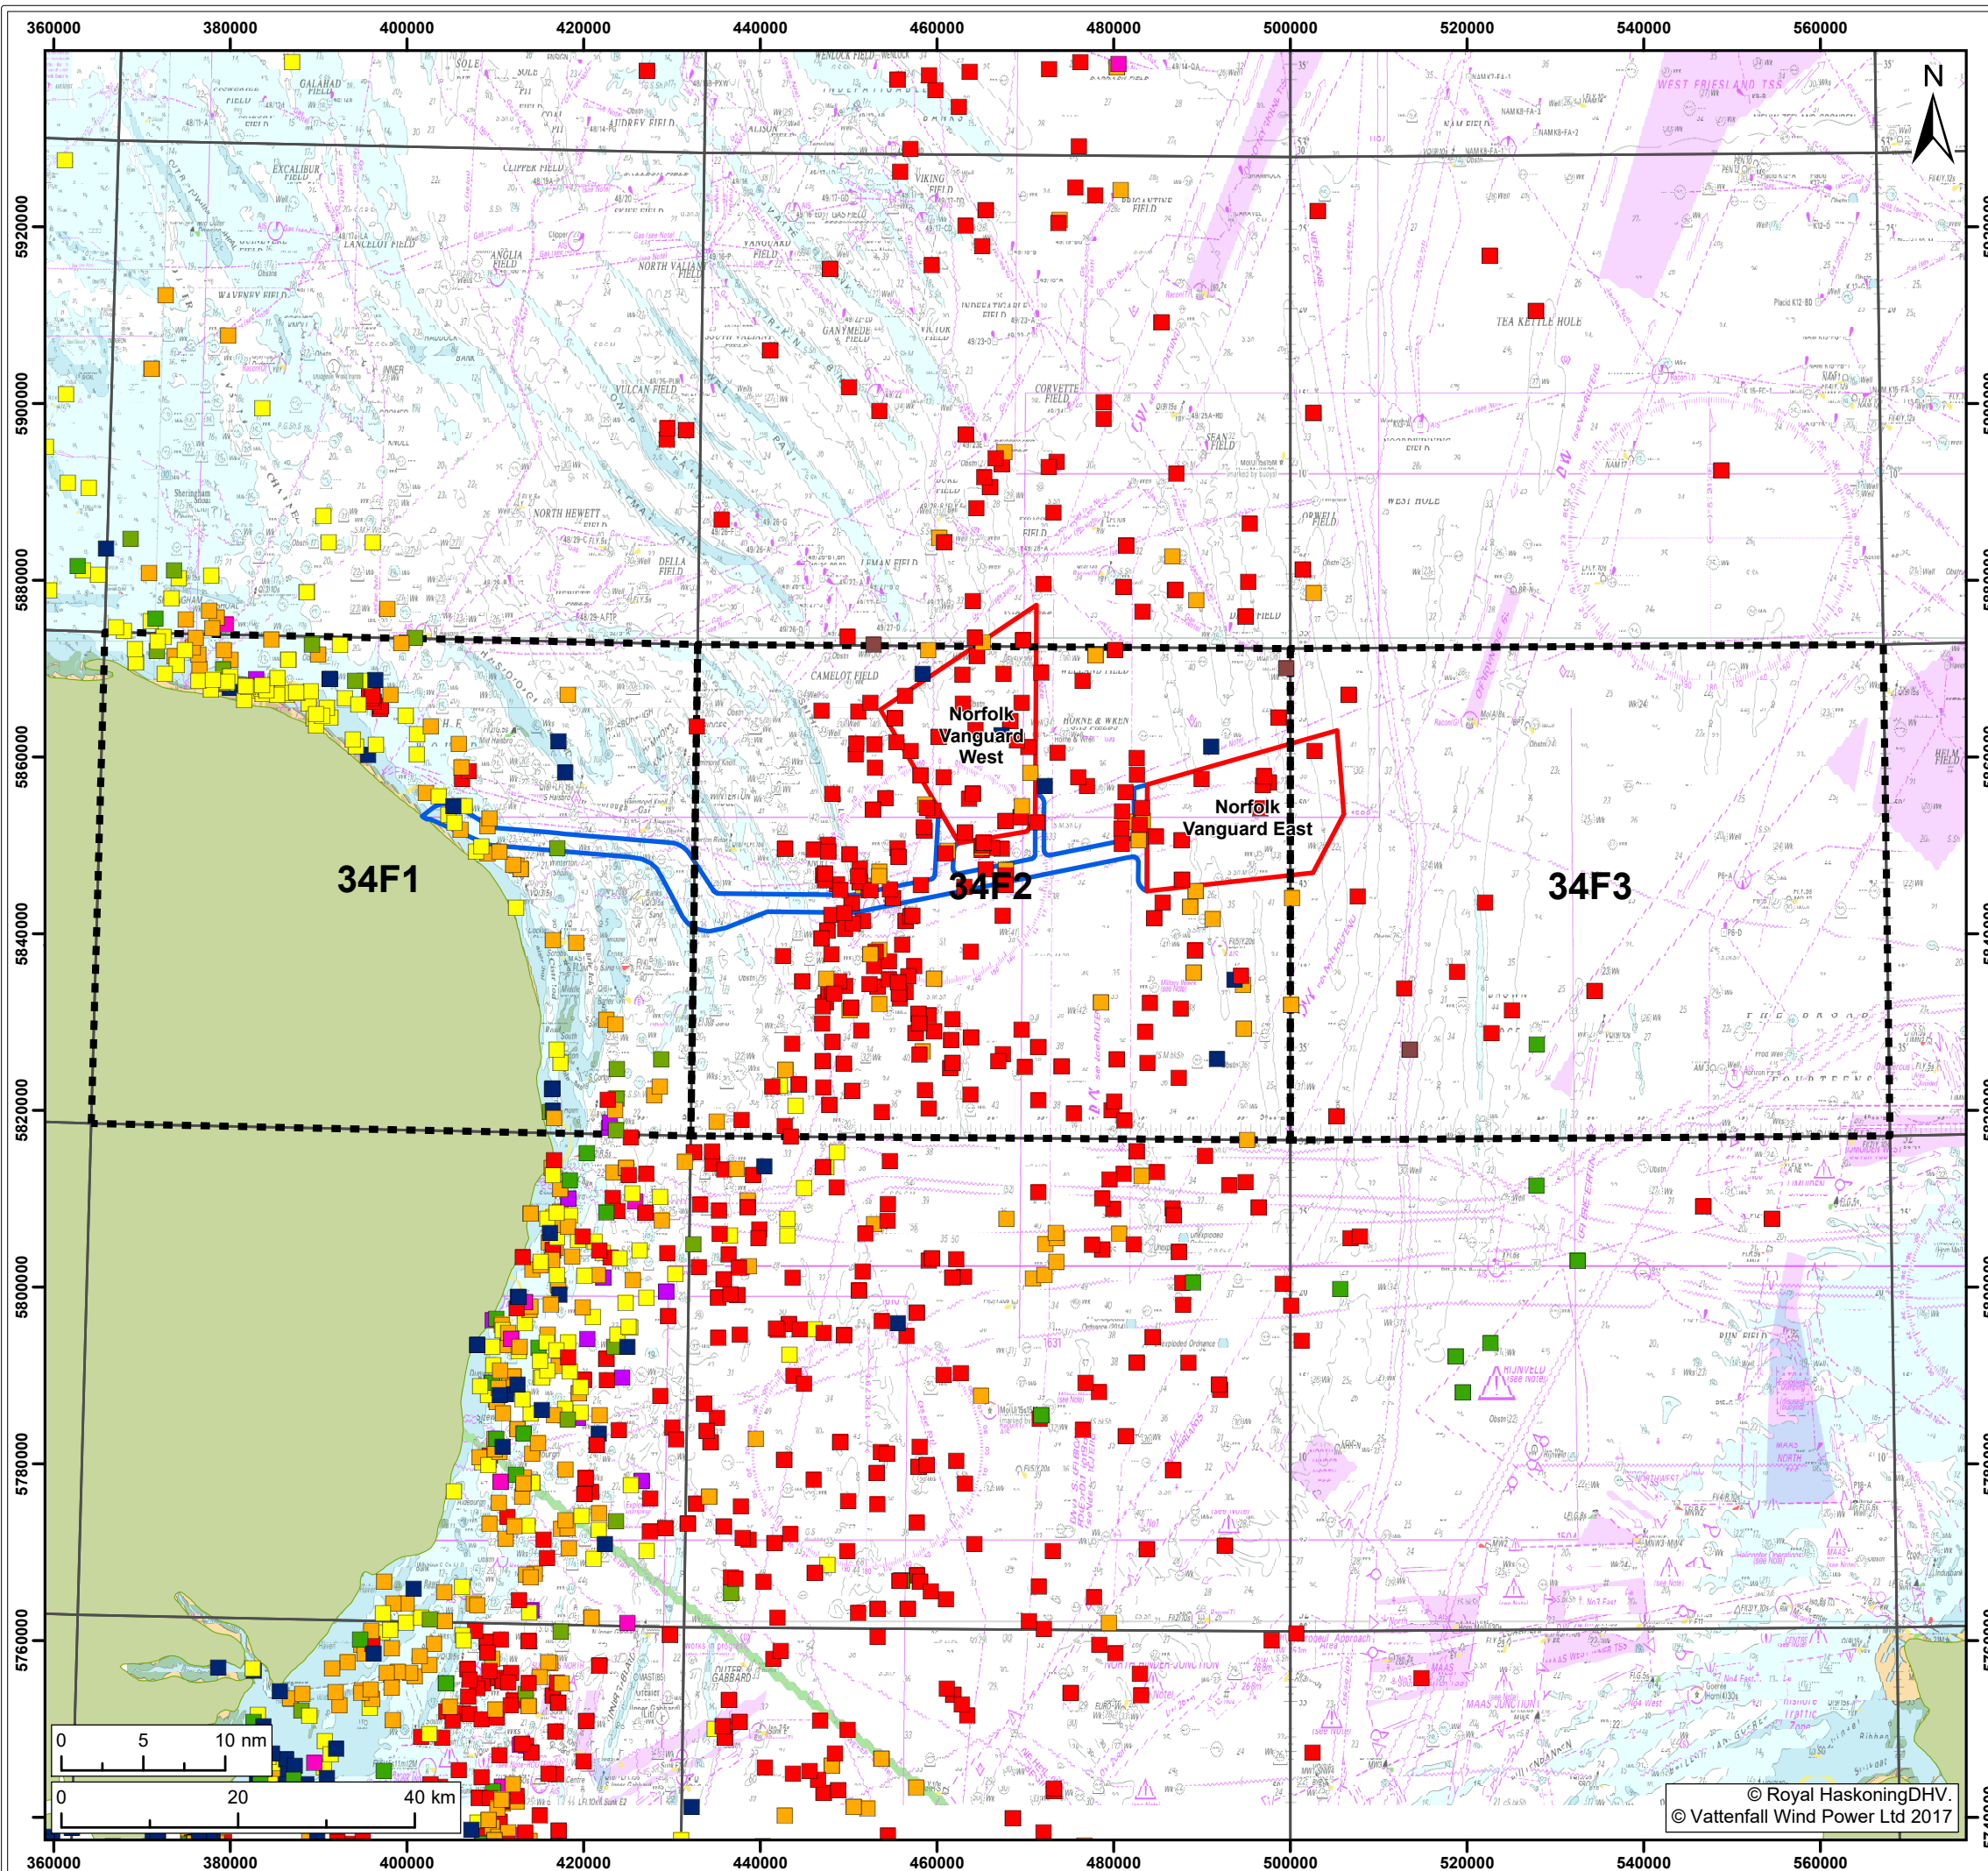

Legend:

- Study Area
- ICES Rectangles
- Norfolk Vanguard
- Offshore Cable Corridor

Surveillance Sightings by Method¹

- Long Liner
- Trawler (Unspecified)
- Potter/Whelker
- Beam Trawler
- Demersal Trawler
- Scallop Dredger
- Gill Netter
- Seine Netter
- Other Methods

¹MMO, 2017

Project:	Report:
Norfolk Vanguard	Environmental Statement

Title:
Surveillance Sightings by Method 2011-2015

Figure: 14.3		Drawing No: VAT-VNGD-14-003			
Revision:	Date:	Drawn:	Checked:	Size:	Scale:
01	26/04/17	TD	PJM	A3	1:750,000

Co-ordinate system: ETRS 1989 UTM Zone 31N EPSG: 25831