



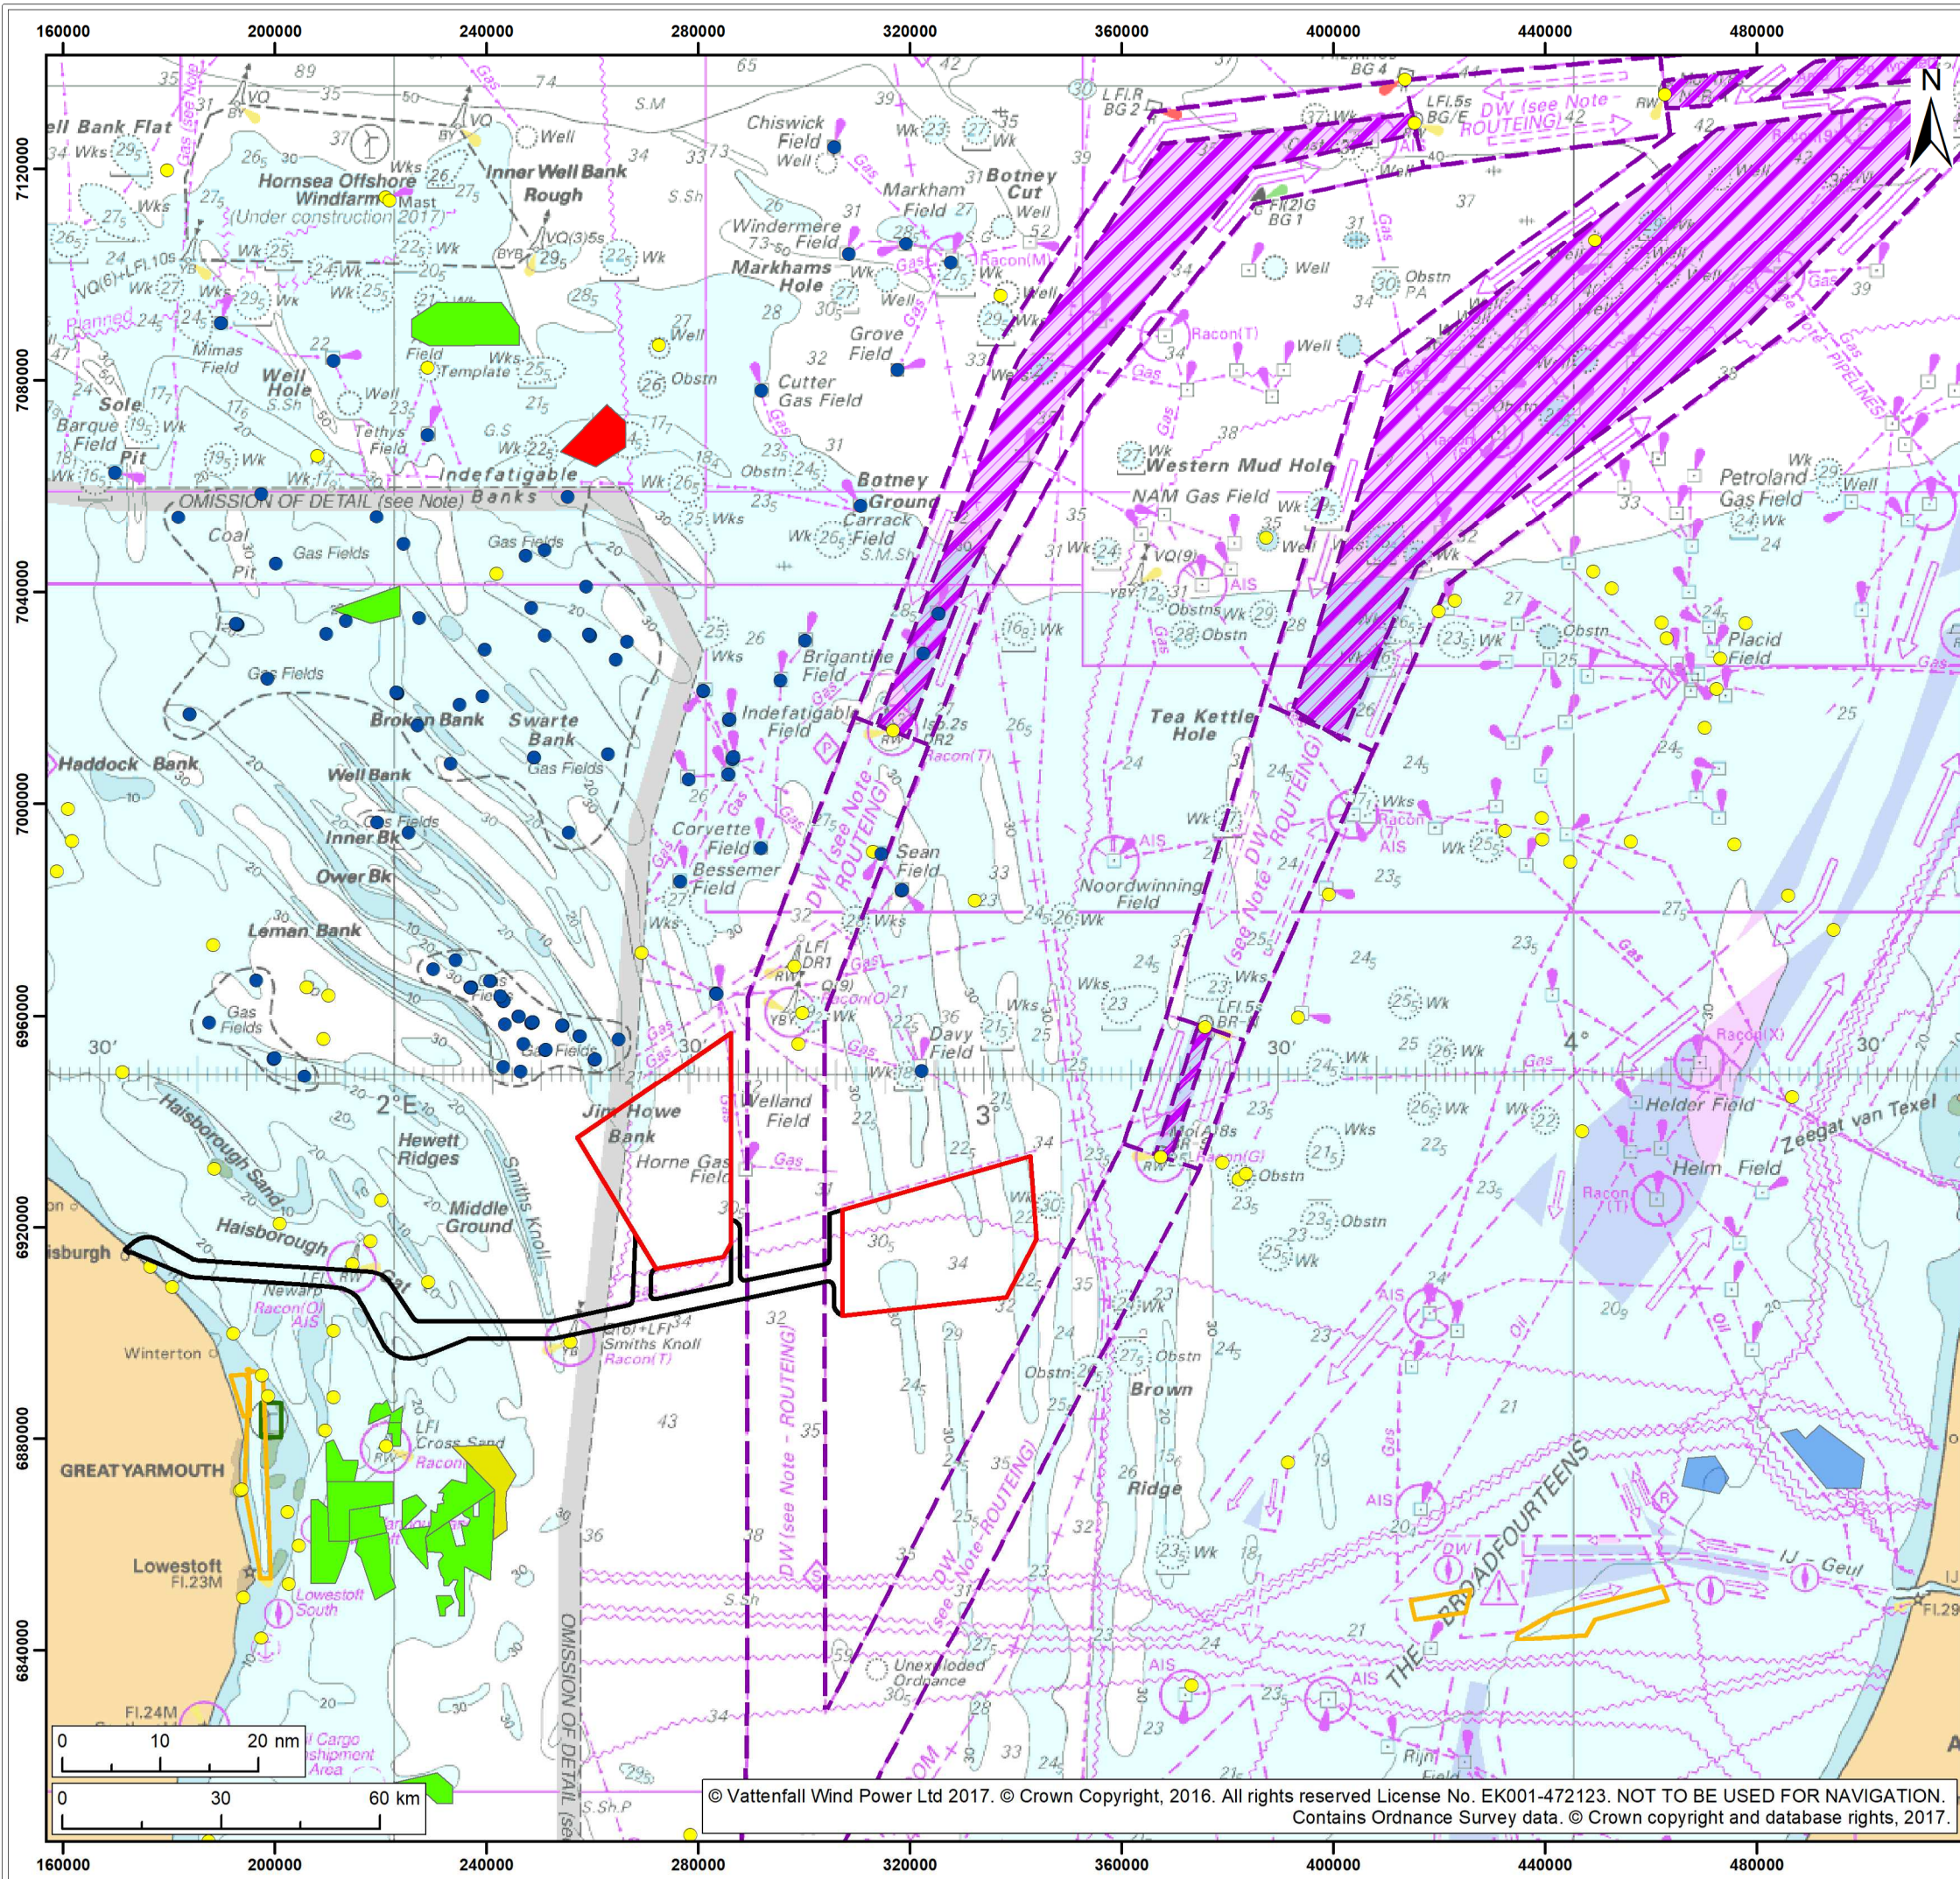

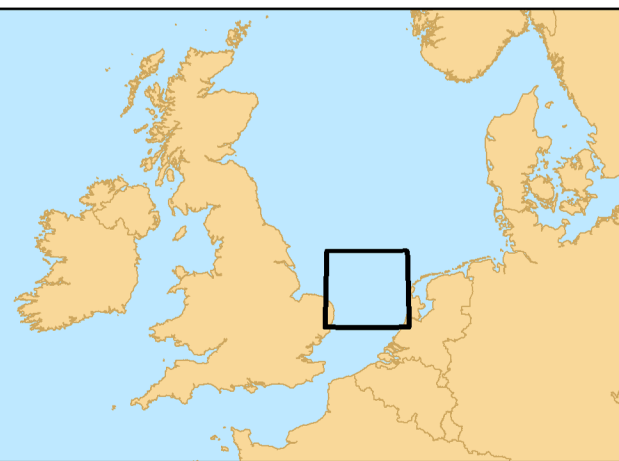

Norfolk Vanguard

Offshore Cable Corridor

UK Oil & Gas Features

- Surface Platform

Navigational Features

- Aid to Navigation
- Traffic Separation Scheme
- Preferred Anchorage Area
- Deep Water Route

Offshore Wind Farms

- Round 1

Non-UK Operational Wind Farms

- Netherlands

Aggregate Dredging Areas

- Application Area
- Exploration and Option Area
- Production Area

Project:
Norfolk Vanguard

Report:
Environmental Statement

Title:
Key Navigational Features Overview

Figure: 15.2

Drawing No: A3929-20170912-015-02

Revision:	Date:	Drawn:	Checked:	Size:	Scale:
03	18/05/2018	DS	SW	A3	1:1,250,000

Co-ordinate system: ETRS 1989 UTM Zone 31N

EPSG: 25831

VATTENFALL

Royal HaskoningDHV
Enhancing Society Together

anatec

© Vattenfall Wind Power Ltd 2017. © Crown Copyright, 2016. All rights reserved License No. EK001-472123. NOT TO BE USED FOR NAVIGATION. Contains Ordnance Survey data. © Crown copyright and database rights, 2017.