
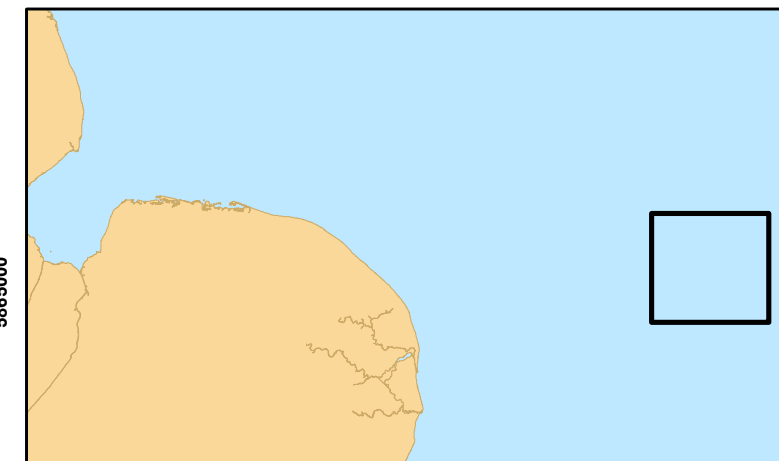


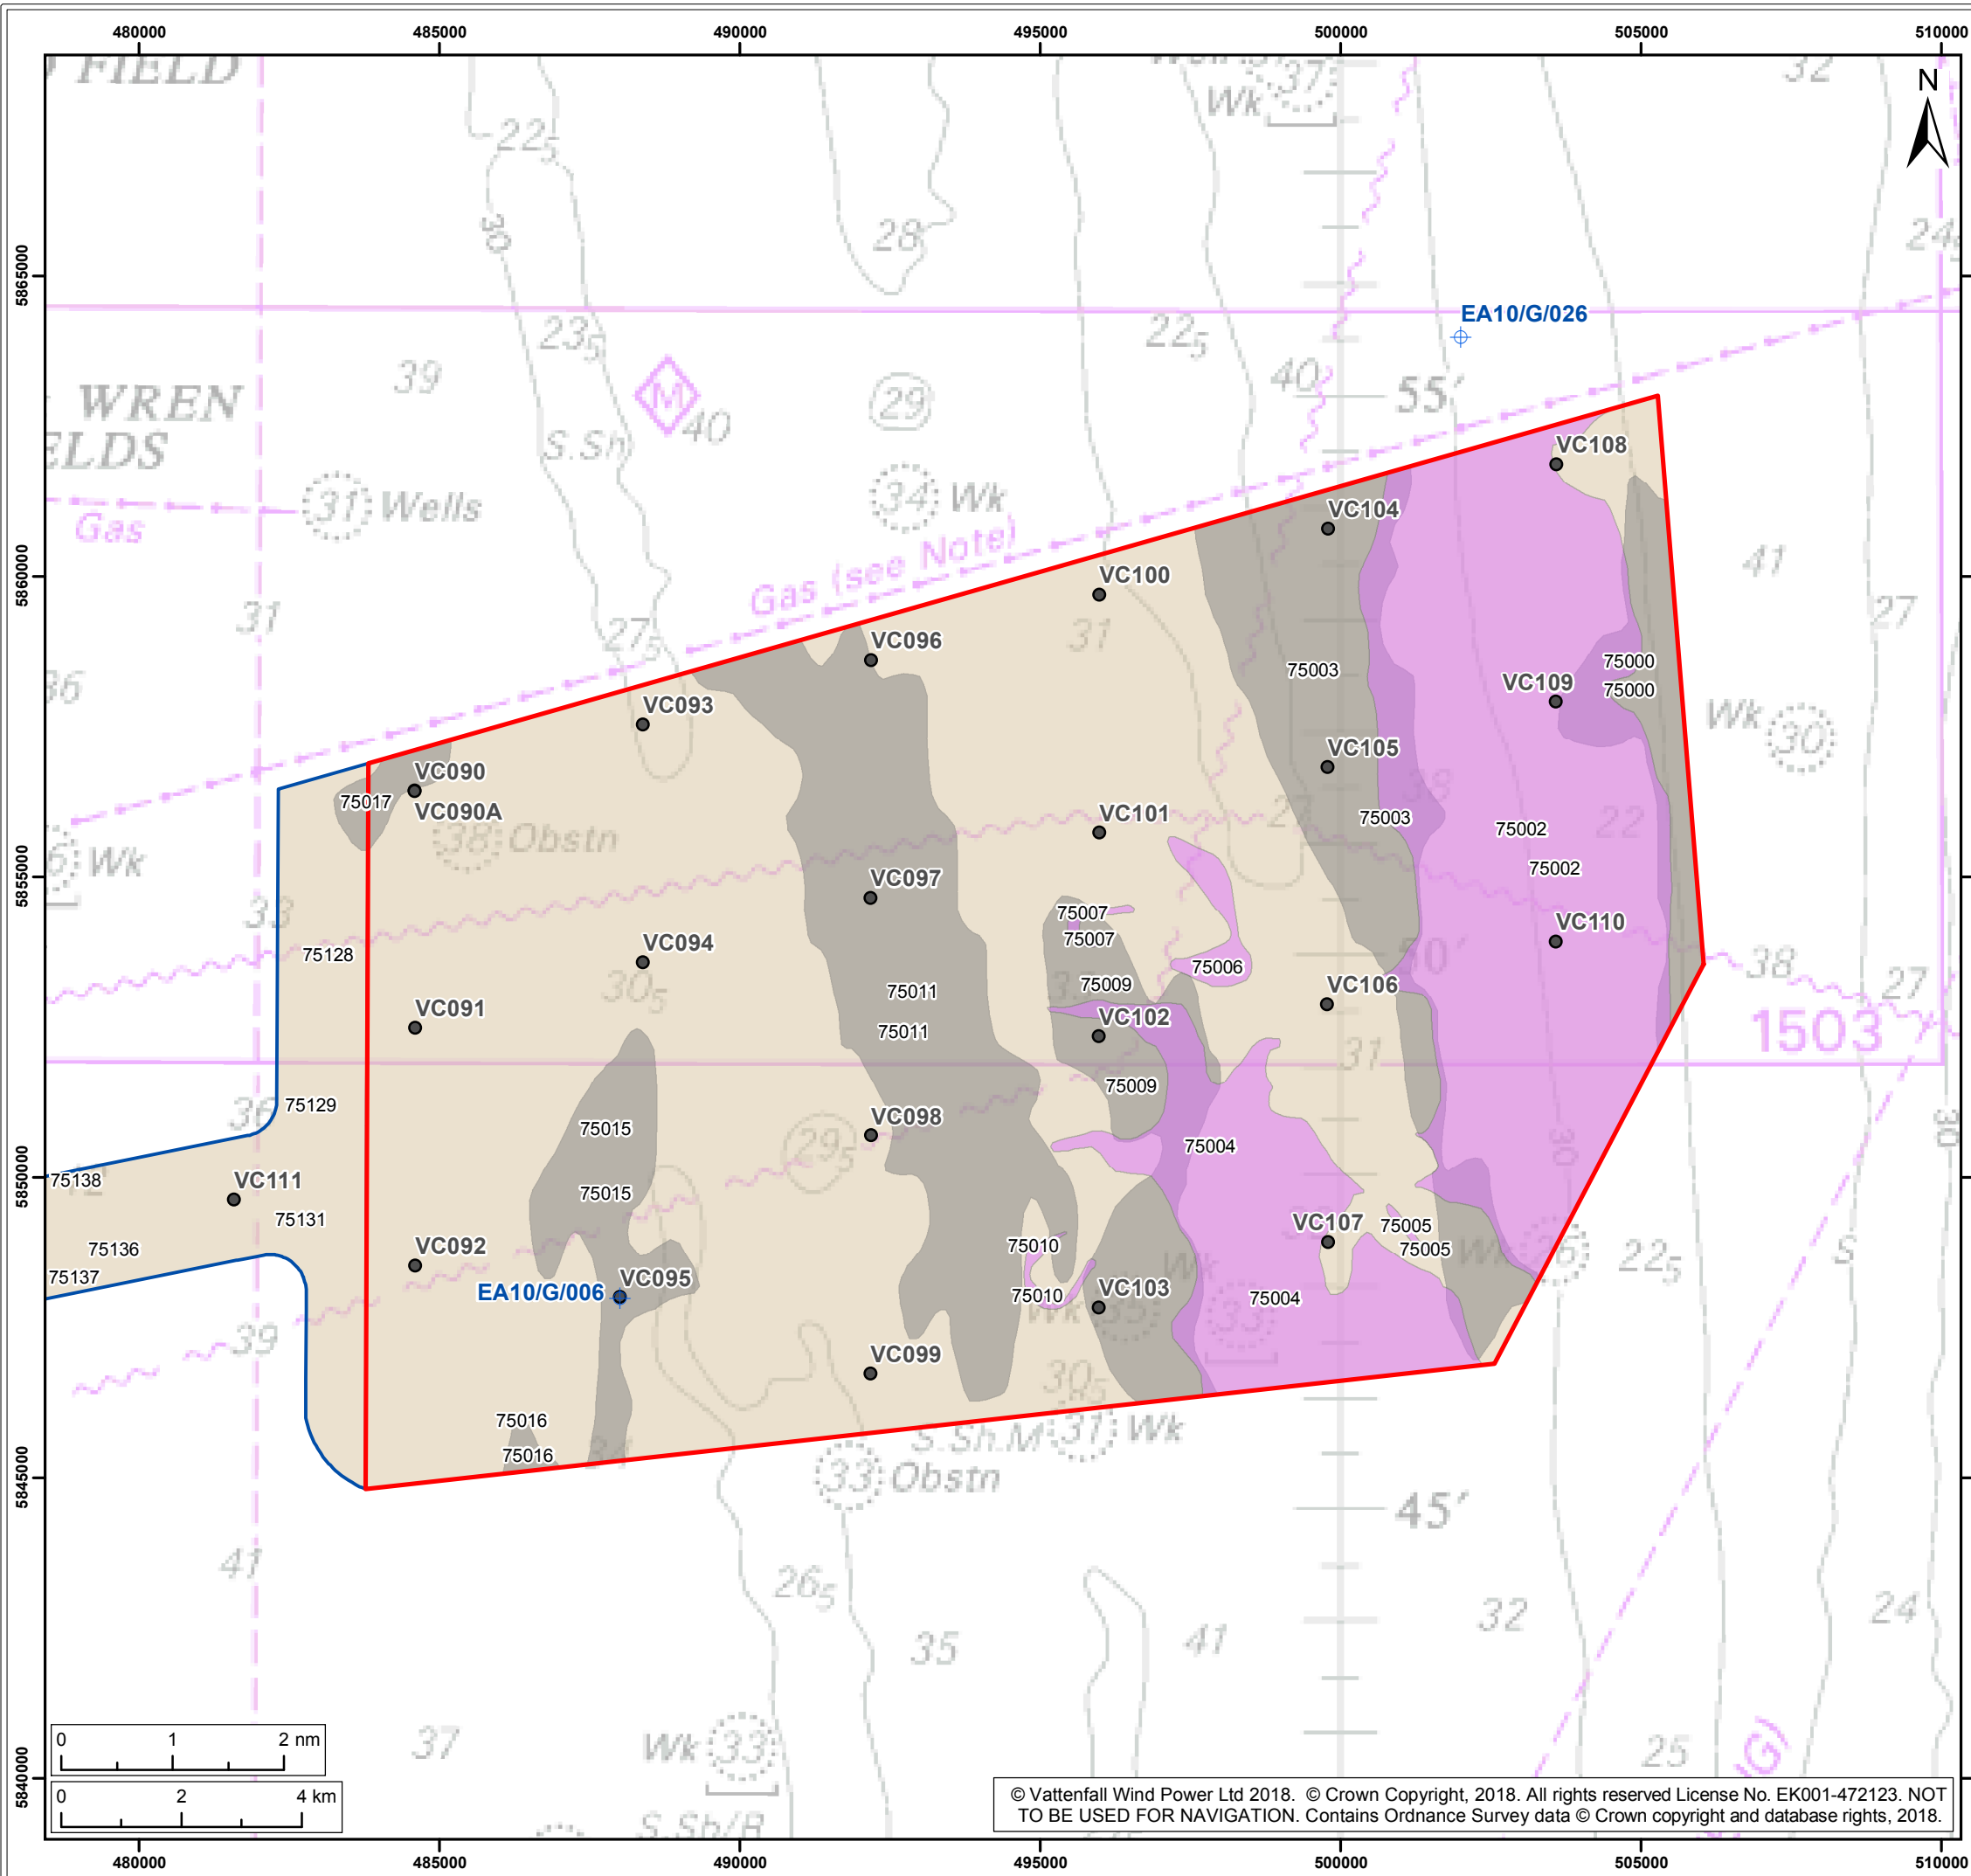

Legend:

- Norfolk Vanguard East
- Offshore cable corridor
- 2010 geotechnical sample locations¹
- 2017 geotechnical sample points²
- Brown Bank formation extents

Features of archaeological potential³

- Devensian, acoustic blanking
- Holocene (pre-transgression), channel
- Ipswichian or Devensian, infilled depression

¹ GEMS, 2010
² Fugro, 2017
³ Wessex Archaeology, 2017

Project:	Report:
Norfolk Vanguard	Environmental Statement

Title:

Palaeogeographic features of archaeological potential in Norfolk Vanguard East

Figure: 17.2

Drawing No: PB4476-005-017-002

Revision:	Date:	Drawn:	Checked:	Size:	Scale:
04	25/05/2018	BH	VC	A3	1:110,000
03	18/05/2018	BH	VC	A3	1:110,000

Co-ordinate system: ETRS 1989 UTM Zone 31N EPSG: 25831

© Vattenfall Wind Power Ltd 2018. © Crown Copyright, 2018. All rights reserved License No. EK001-472123. NOT TO BE USED FOR NAVIGATION. Contains Ordnance Survey data © Crown copyright and database rights, 2018.