
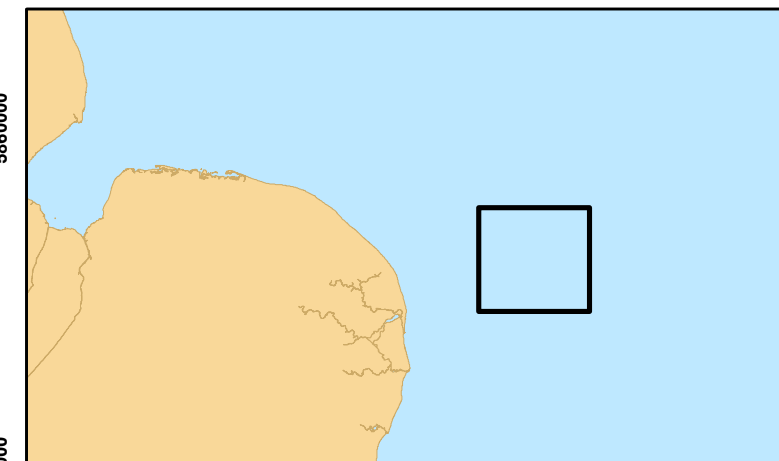


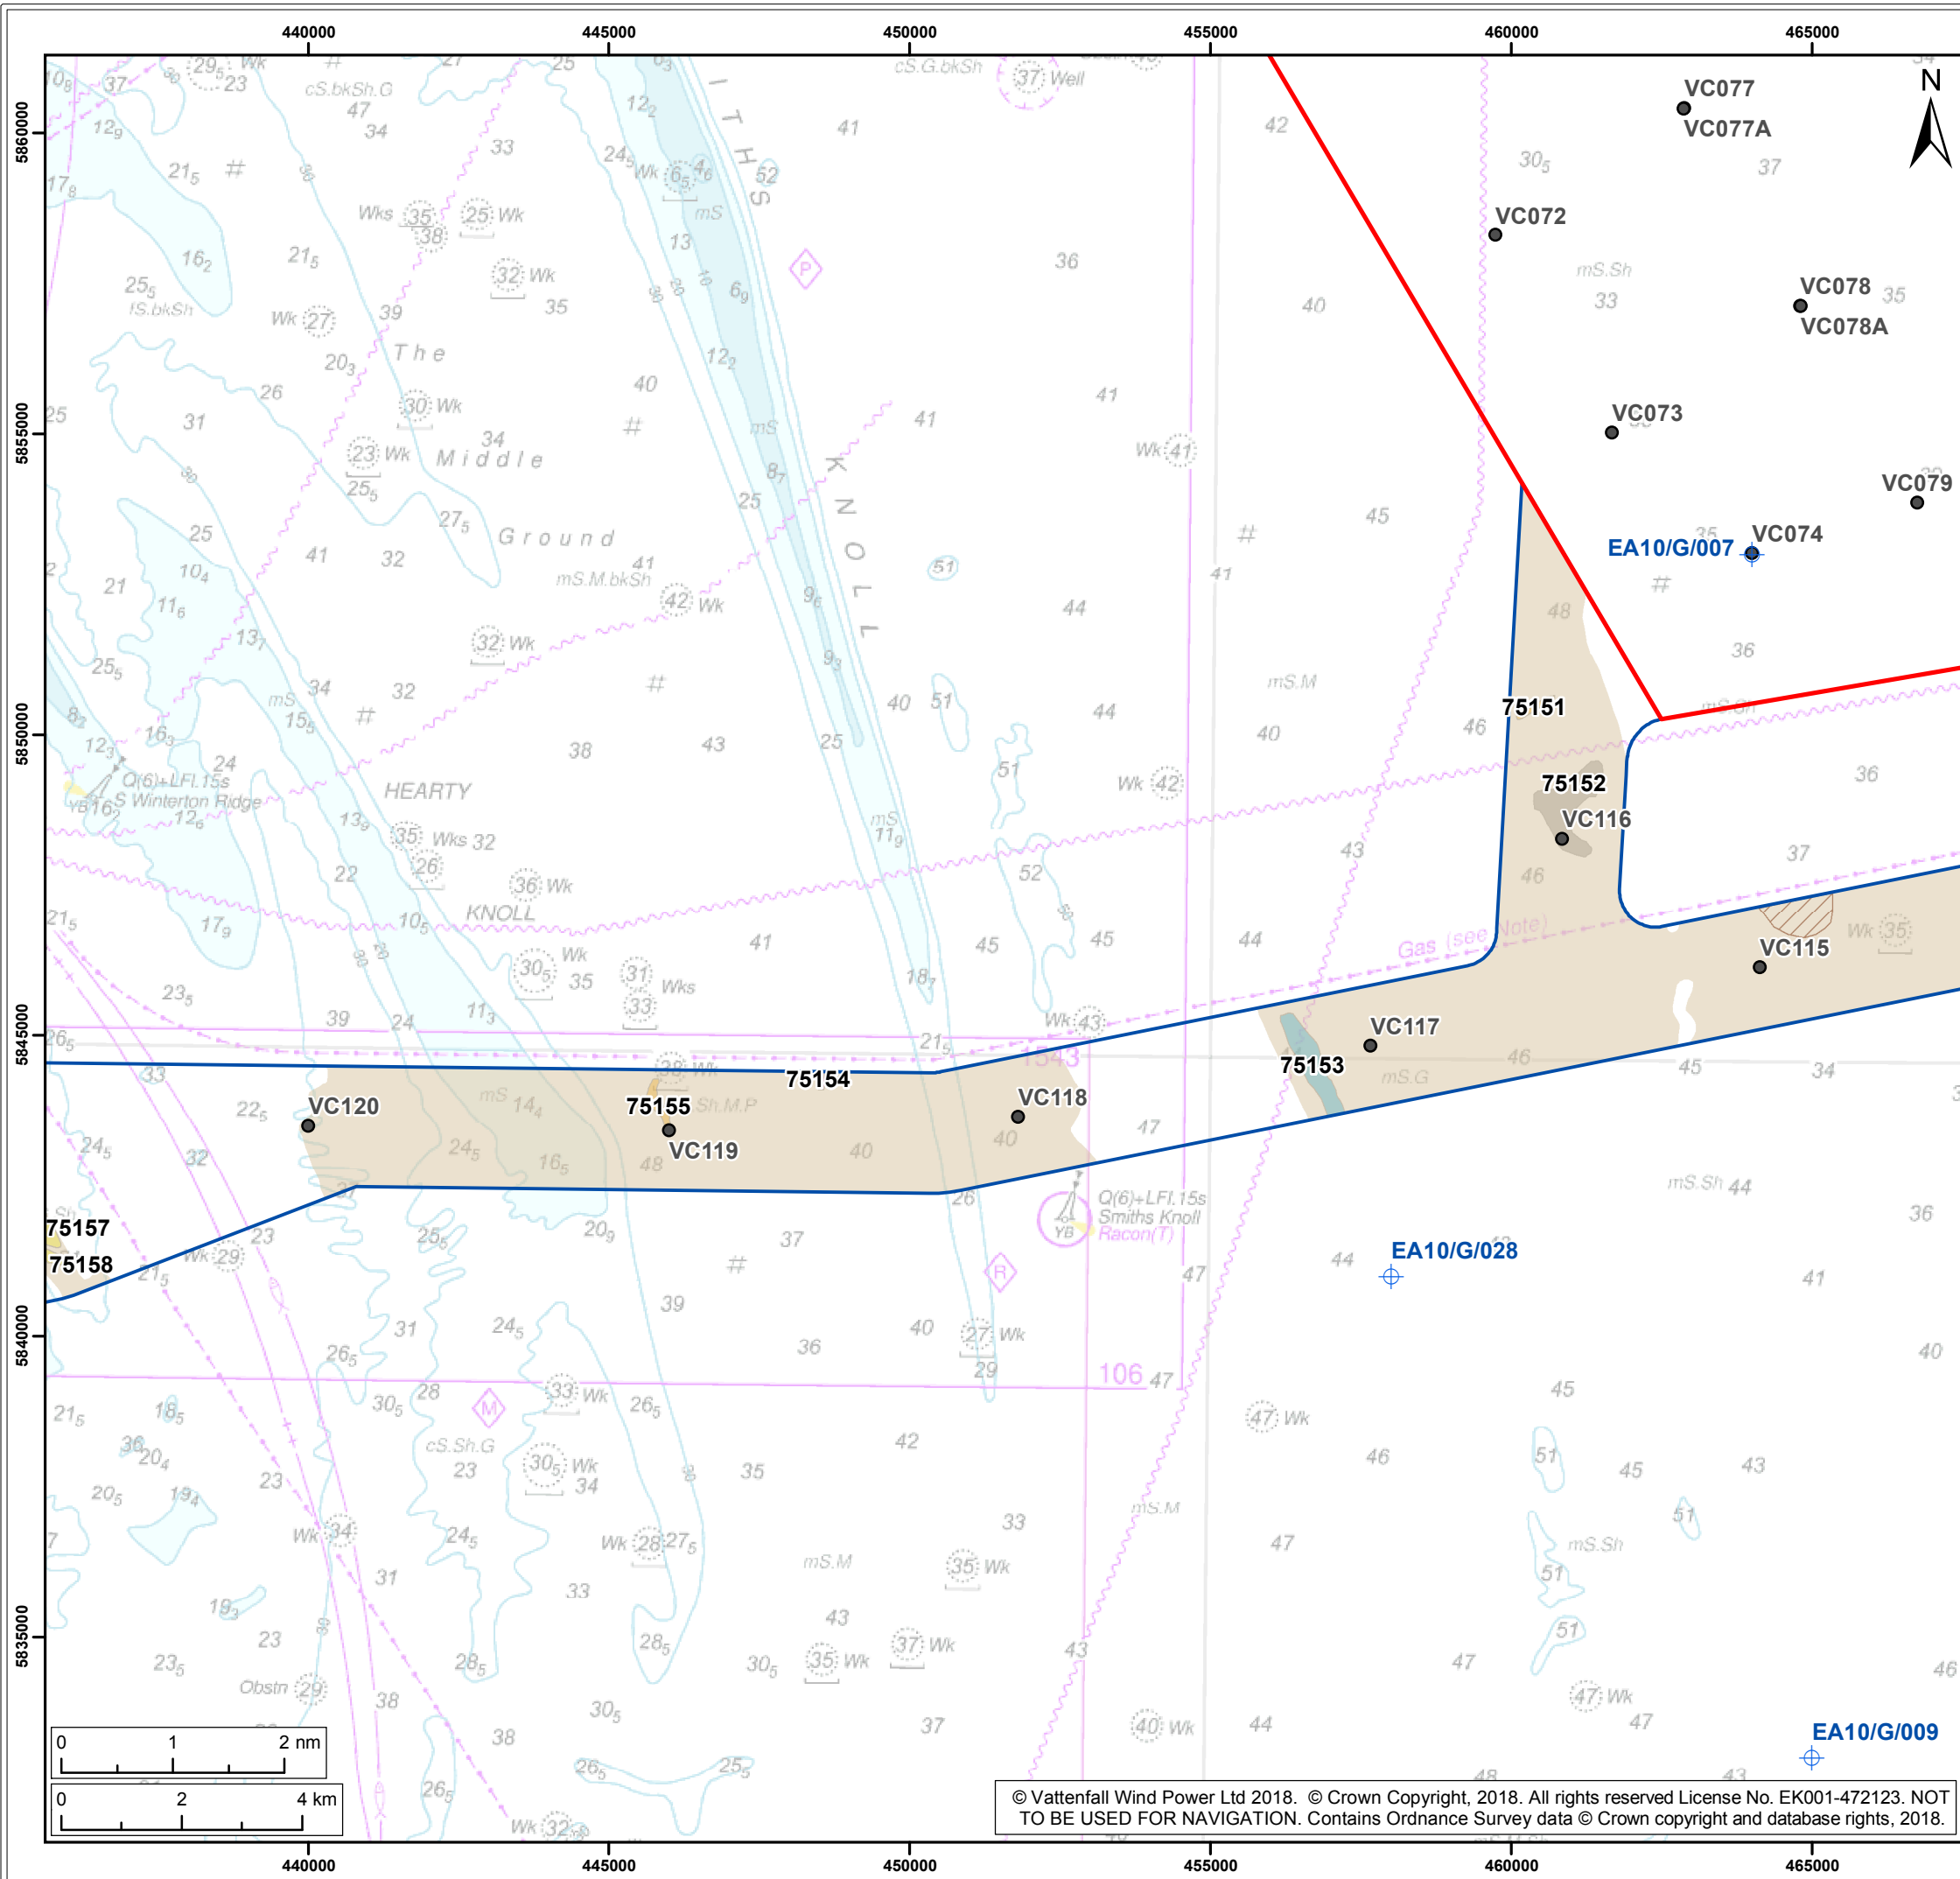

Legend:

- Norfolk Vanguard West
- Offshore cable corridor
- 2010 geotechnical sample locations ¹
- 2017 geotechnical sample points ²
- Brown Bank Formation extent ⁴
- Possible Twente Formation extent ³

Features of archaeological potential

- Devensian, acoustic blanking
- Devensian, erosion surface
- Holocene (pre-transgression), channel
- Holocene (pre-transgression), simple cut and fill
- Ipswichian or Devensian, infilled depression

¹ GEMS, 2010
² Fugro, 2017
³ BGS, 1984
⁴ Wessex Archaeology, 2017

Project:	Report:
Norfolk Vanguard	Environmental Statement

Title:
Palaeogeographic features of archaeological potential
in the offshore cable corridor (b)
(map 2 of 4)

Figure: 17.5

Drawing No: PB4476-005-017-005

Revision:	Date:	Drawn:	Checked:	Size:	Scale:
04	25/05/2018	BH	VC	A3	1:110,000
03	18/05/2018	BH	VC	A3	1:110,000

Co-ordinate system: ETRS 1989 UTM Zone 31N EPSG: 25831

VATTENFALL




Enhancing Society Together