


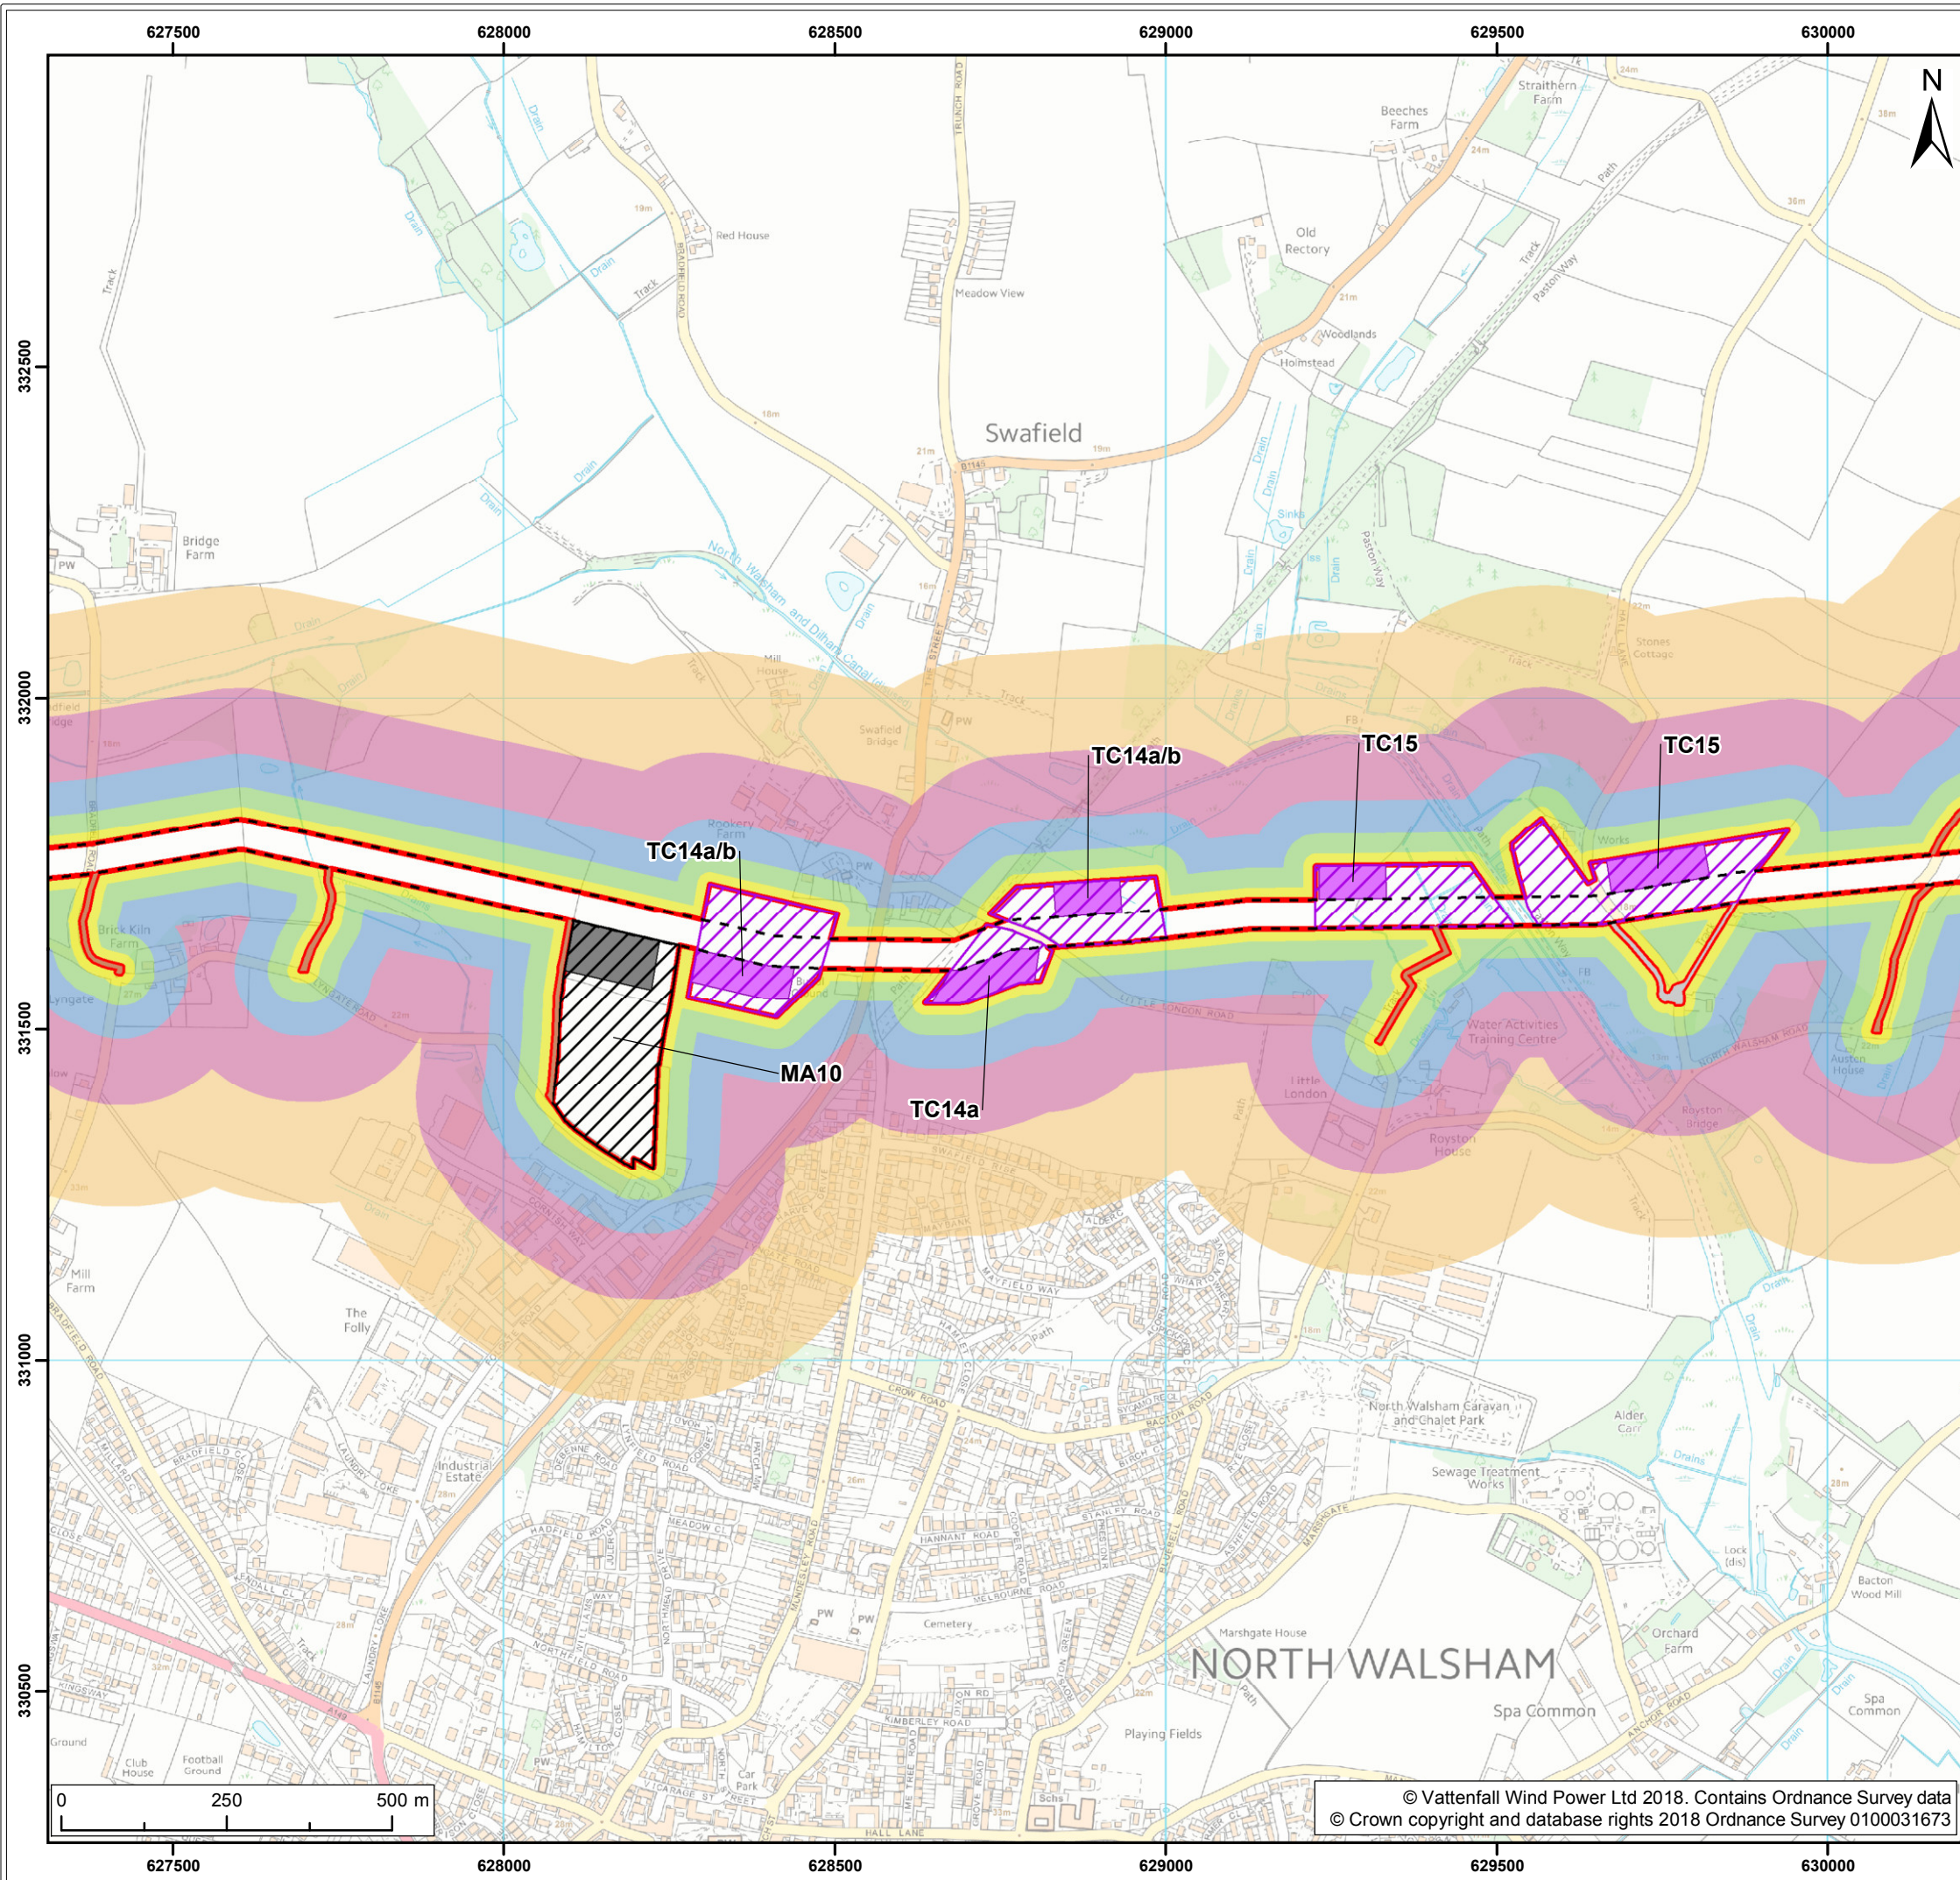

Legend:

- Norfolk Vanguard onshore red line boundary
- Onshore cable route**
 - Onshore cable route
 - Trenchless crossing zone (e.g. HDD)
 - Indicative trenchless crossing compound
 - Mobilisation zone
 - Indicative mobilisation area compound
- Access**
 - Construction access
 - Operation access
- Distance bands**
 - 20m
 - 50m
 - 100m
 - 200m
 - 350m

Project:	Report:
Norfolk Vanguard	Environmental Statement

Title:
Construction phase dust assessment distance bands
(worst case scenario area)

Figure: 26.4		Drawing No: PB4476-005-026-004			
Revision:	Date:	Drawn:	Checked:	Size:	Scale:
03	25/04/2018	LB	CG	A3	1:10,000
02	20/04/2018	PS	CG	A3	1:10,000

Co-ordinate system: British National Grid EPSG: 27700

