

Hornsea Project Three  
Offshore Wind Farm



## Hornsea Project Three Offshore Wind Farm

Appendix 36 to Deadline 9 submission – Outline Code of Construction Practice

APFP Regulation 5(2)(a)

Date: 26<sup>th</sup> March 2019

Document Control			
Document Properties			
Organisation	Ørsted Hornsea Project Three		
Author	Ørsted /RPS /Niras		
Checked by	Andrew Guyton		
Approved by	Stuart Livesey		
Title	Appendix 36 to Deadline 9 submission – Outline Code of Construction Practice		
PINS Document Number	REP7-060		
Version History			
Date	Version	Status	Description / Changes
14 <sup>th</sup> May 2018	1	Final	Application Documents Submission APP-179
07 <sup>th</sup> November 2018	A	Final	Submission at Deadline 1 (07/11/2018) REP1-142
15 <sup>th</sup> January 2019	B	Final	Submission at Deadline 4 (15/01/2019) REP4-023
08 <sup>th</sup> February 2019	C	Final	Submission at Deadline 6 (08/02/2019) REP6-014
14 <sup>th</sup> March 2019	D	Final	Submission at Deadline 7 (14/03/2019) REP7-060
26 <sup>th</sup> March 2019	E	Final	Submission at Deadline 9 (26/03/2019)

Liability
This report has been prepared by RPS, with all reasonable skill, care and diligence within the terms of their contracts with Orsted Power (UK) Ltd.

Ørsted

5 Howick Place,

London, SW1P 1WG

© Orsted Power (UK) Ltd, 2019. All rights reserved

Front cover picture: Kite surfer near a UK offshore wind farm © Ørsted Hornsea Three (UK) Ltd., 2019.

## Table of Contents

1. Introduction.....	1
1.1 General.....	1
1.2 Purpose of the Outline CoCP .....	1
1.3 Implementation of the CoCP .....	2
1.4 Structure of the Outline CoCP .....	2
2. Environmental Principles .....	3
2.1 Construction principles .....	3
2.2 Environmental management.....	3
3. Accompanying Plans to the CoCP .....	3
4. General Requirements .....	5
4.1 Onshore.....	5
4.2 Intertidal.....	9
5. Roles and Responsibilities .....	11
5.1 Project team .....	11
6. Management of Onshore Environmental Issues.....	12
6.1 Traffic management.....	12
6.2 Noise and vibration .....	13
6.3 Air quality and health .....	13
6.4 Protection of the surface water environment .....	14
6.5 Onshore ecology and nature conservation .....	16
6.6 Historic environment.....	17
6.7 Landscape and visual resources .....	18
6.8 Land use and recreation .....	18
6.9 Protection of groundwater.....	21
7. Management of Intertidal Environmental Issues.....	22
7.1 Protection of the surface water environment .....	22
7.2 Intertidal ecology.....	22
7.3 Intertidal archaeology .....	22
8. References.....	23
Appendix A Communication Plan Framework.....	24
Appendix B Outline Method Statement for Crossing Techniques .....	26
Appendix C Bentonite Break Out Plan .....	29
Appendix D Biosecurity Protocol.....	30
Appendix E Onshore Export Cable Prescribed Crossing Method .....	31
Appendix F Outline Pink-Footed Goose Management Plan .....	56
Appendix G Soil Management Strategy .....	61
Annex A: Published Soils Information.....	68

## List of Tables

Table 3.1: Documents to form appendices to the detailed CoCP(s).....	3
Table 3-8.1 Decision tree process for mitigation/management.....	59

## Glossary

Term	Definition
Aquifer	A subsurface layer or layers of rock or other geological strata of sufficient porosity and permeability to allow either a significant flow of groundwater or the abstraction of significant quantities of groundwater.
Compound	Collective term used to refer to secondary construction compounds along the Hornsea Three onshore cable corridor as well as the landfall construction compound (defined in detail in volume 1, chapter 3: Project Description). Although there is also a main construction compound, this is referred to individually due to its distant location relative to the onshore cable corridor.
Heritage	Historic or cultural associations.
Horizontal Directional Drilling	Method for the installation of pipes, conduits and cables using a surface launched drilling rig. This is used as a proxy for trenchless technology.
Intertidal area	The area between mean low water and mean high water.
Onshore elements of Hornsea Three	Hornsea Three landfall area (above Mean High Water Springs), onshore cable corridor, the onshore HVAC booster station, the onshore HVDC converter/HVAC substation and the interconnection with the Norwich Main National Grid substation.
Principal aquifer	Layers of rock or superficial deposits that have high inter-granular and/or fracture permeability - meaning they usually provide a high level of water storage. They may support water supply and/or river base flow on a strategic scale. In most cases, principal aquifers are aquifers previously designated as major aquifers.
Secondary A aquifer	Permeable layers capable of supporting water supplies at a local rather than strategic scale, and in some cases forming an important source of base flow to rivers. These are generally aquifers formerly classified as minor aquifers.
Secondary B aquifer	Predominantly lower permeability layers which may store and yield limited amounts of groundwater due to localised features such as fissures, thin permeable horizons and weathering. These are generally the water-bearing parts of the former non-aquifers.
Source Protection Zone	Source Protection Zones are defined by the Environment Agency (for England) for groundwater sources such as wells, boreholes and springs that are used for public drinking water supply. Source Protection Zones show the level of risk of contamination from activities on or in the ground that have the potential to cause groundwater pollution in the area and affect water quality at an abstraction.

## Acronyms

Acronyms	Description
ALO	Agricultural Liaison Officer
BS	British Standard
CCS	Considerate Contractors' Scheme
CLO	Community Liaison Officer
CoCP	Code of Construction Practice
CTMP	Construction Traffic Management Plan
DCO	Development Consent Order
ECOW	Ecological Clerk of Works
EHO	Environment Health Officer
EIA	Environmental Impact Assessment
EMP	Ecological Management Plan
EMS	Environmental Management System
EPS	European Protected Species
HDD	Horizontal Directional Drilling
HGV	Heavy Goods Vehicle
HVAC	High Voltage Alternating Current
HVDC	High Voltage Direct Current
IDB	Internal Drainage Board
LLFA	Lead Local Flood Authority
MHWS	Mean High Water Springs
MMO	Marine Management Organisation
PINS	Planning Inspectorate
PRoW	Public Right of Way

## Units

Unit	Description
km	Kilometre (distance)
m	Metre (distance)



# 1. Introduction

## 1.1 General

- 1.1.1.1 This document is an Outline Code of Construction Practice (Outline CoCP) for the Hornsea Project Three offshore wind farm (hereafter referred to as 'Hornsea Three'). The Outline CoCP accompanies the application to the Secretary of State for a Development Consent Order (DCO).
- 1.1.1.2 This Outline CoCP extends to all onshore elements of Hornsea Three which are described in full in volume 1, chapter 3: Project Description of the Environmental Statement.
- 1.1.1.3 The onshore construction works comprise the following elements landward of Mean High Water Springs (MHWS) together with compounds, storage areas and accesses:
- The Hornsea Three landfall area (above MHWS);
  - The onshore cable corridor (approximately 55 km in length);
  - An onshore High Voltage Alternating Current (HVAC) booster station;
  - An onshore High Voltage Direct Current (HVDC) converter/HVAC substation; and
  - The interconnection with the Norwich Main National Grid substation.
- 1.1.1.4 The onshore elements of Hornsea Three will be constructed within the following Local Authorities:
- North Norfolk District Council;
  - Broadland District Council;
  - South Norfolk District Council; and
  - Norfolk County Council.
- 1.1.1.5 The intertidal construction works will comprise the landing of all export cables in the Hornsea Three intertidal area which is located between MHWS and Mean Low Water Springs.
- 1.1.1.6 Construction work is currently planned to commence in 2021, however the surveys and enabling works could start as early as 2020. Hornsea Three could be built in a single phase of construction or two phases, with the potential for an overlap or a gap of up to three years between the completion of construction activities in one phase and the start of the same construction activity in the second phase. It is also possible that some activities may be carried out during an earlier phase for the benefit of a later one. In this regard, should the project be delivered in two phases, Hornsea Three will install ducts for the second phase as part of the first phase of works should both phases be awarded a Contract for Difference in the same auction round. However, any works completed for a later phase(s) would be left in a safe state, as agreed with the relevant authorities, to await the appropriate phase for completion.

- 1.1.1.7 Hornsea Three will install all cables by ducting, rather than direct lay, with ducts installed in the trenches which would then be backfilled and at a later date, the cables will be pulled through the ducts from one joint bay to the next. Any works completed during the trenching and ducting works, would be left in a safe state, as agreed with the relevant authorities, to await the cable installation works.

## 1.2 Purpose of the Outline CoCP

- 1.2.1.1 This Outline CoCP sets out the management measures that the Undertaker and its construction contractors will be required to adopt and implement for all construction activities associated with Hornsea Three. These measures have been identified during the design of the onshore and intertidal elements of Hornsea Three as part of the Environmental Impact Assessment (EIA) process. They include strategies, control measures and monitoring procedures for managing the potential environmental impacts of constructing Hornsea Three (as outlined in section 1.1) and limiting disturbance from construction activities as far as reasonably practicable. It focuses on the environmental aspects of the construction phase that may affect the interests of residents, businesses, the public and other sensitive receptors near to construction areas.
- 1.2.1.2 The term 'construction' in this Outline CoCP includes all site preparation, demolition, HGV deliveries, waste removal, and all related engineering, construction and restoration activities as authorised by the DCO within the Order Limits.
- 1.2.1.3 This Outline CoCP has been prepared in conjunction with the Environmental Statement with the aim of ensuring that general best practice measures are followed during construction and any likely significant effects that are reported in the Environmental Statement will be avoided where possible or mitigated.
- 1.2.1.4 This Outline CoCP incorporates legislative requirements, current standards and best practice measures to define the standards of construction practice that contractors will be required to adopt and implement. However, compliance with this Outline CoCP or any detailed CoCPs (see section 1.3.1) will not absolve the Undertaker, principal contractors or subcontractors from compliance with all legislation and byelaws relating to their construction activities.
- 1.2.1.5 The Outline CoCP has been developed following detailed engagement with stakeholders during pre-application and the examination phase. The Outline CoCP will only be updated post examination by way of instruction of the Examining Authority and Secretary of State. The Outline CoCP will form the basis for a detailed CoCP or number of detailed CoCPs which will be prepared during the detailed design phase, post-consent / pre-commencement of works. The relationship between the Outline CoCP and the detailed CoCPs is set out in further detail in section 1.3.

## 1.3 Implementation of the CoCP

### 1.3.1 Outline and detailed CoCPs

1.3.1.1 The purpose of this Outline CoCP is to establish the principles that will be implemented during the construction of the onshore and intertidal elements. Following the granting of the Hornsea Three DCO, and following the principles established in the Outline CoCP, a detailed CoCP or number of detailed CoCPs (hereafter referred to as detailed CoCPs) will be prepared for specific elements of Hornsea Three. The detailed CoCP(s) will be developed during the detailed design stage (post consent) and will reflect the different construction methodologies and techniques associated with each element of Hornsea Three. The detailed CoCPs will also include site-specific control measures required to mitigate the construction impacts likely to be encountered at these locations. Construction of the element(s) will not commence until the relevant detailed CoCP for the element(s) has been agreed with the Local Planning Authority in consultation with the relevant highways authority and, if applicable, the Marine Management Organisation (MMO), Natural England, and the Environment Agency. In accordance with requirement 17 of the DCO, a detailed CoCP will need to be approved by the relevant planning authority prior to the commencement of any onshore and intertidal construction works.

1.3.1.2 The Outline CoCP as approved by the Secretary of State and/or the detailed CoCP(s) (as appropriate and if available) will be incorporated into the contracts for the principal contractors of all onshore and intertidal works authorised by the DCO. All principal contractors, subcontractors and their suppliers will be required to observe the relevant provisions of the detailed CoCP(s) and provide evidence on how they will ensure its requirements are implemented and monitored.

### 1.3.2 Onshore construction method statements

1.3.2.1 Prior to commencing specific activities, such as the crossing of a watercourse or other infrastructure such as a Strategic Road (e.g. A11) or railway the principal contractor will develop Construction Method Statements which will set out the construction operations to be undertaken (including construction methods and types of plant required) and the associated environmental, and health and safety issues. The activities requiring a method statement will be identified using a risk based approach during detailed design. A generic method statement will be prepared for HDD and open cut crossings of watercourses, with specific crossing method statements for particularly sensitive locations. The method statements and the crossing design will be developed during the detailed design stage and provided as an appendix for approval as part of the r detailed CoCP(s) as set out Section 3.

1.3.2.2 An example outline method statement for open cut and Horizontal Directional Drilling (HDD) crossing techniques for watercourses is included in Appendix B.

### 1.3.3 Training

1.3.3.1 All onshore and intertidal construction staff employed on Hornsea Three will receive training on their responsibilities for minimising the risk to the environment and implementing the measures set out in this outline and any subsequently approved detailed CoCP(s).

1.3.3.2 The principal contractors will ensure that contractors employ an appropriately qualified and experienced workforce. The principal contractors will also be responsible for identifying the training needs of their personnel to enable appropriate training to be provided. The training will include site briefings and toolbox talks to equip the workforce with the necessary knowledge on health, safety and environmental topics, and the relevant environmental control measures pertinent to works to be carried out that day.

1.3.3.3 In addition to meeting the commitments in the Outline CoCP, all principal contractors will be required to sign up to, and implement, the Considerate Contractors' Scheme (CCS). The scheme is a voluntary Code of Considerate Practice which seeks to minimise disturbance caused by construction sites to the immediate neighbourhood and recognises the Undertaker's commitment to raise standards of site management.

1.3.3.4 The CCS Code of Considerate Practice is in five parts, each containing an aspirational supporting statement and four bullet points which represent the basic expectations of registration with the Scheme. These five parts are summarised below and their general principles will be applied during construction works.

- Care about Appearance: Constructors should ensure sites appear professional and well managed;
- Respect the Community: Constructors should consider their impact on neighbours and the public;
- Protect the Environment: Constructors should protect and enhance the environment;
- Secure everyone's Safety: Constructors should attain the highest levels of safety performance; and
- Value their Workforce: Constructors should provide a supportive and caring working environment.

## 1.4 Structure of the Outline CoCP

1.4.1.1 This Outline CoCP follows the structure below:

- Chapter 2 – Environmental Principles;
- Chapter 3 – Accompanying Plans to the CoCP;
- Chapter 4 – General Requirements;
- Chapter 5 – Roles and Responsibilities;
- Chapter 6 - Management of Onshore Environmental Issues; and
- Chapter 7 – Management of Intertidal Environmental Issues.

## 2. Environmental Principles

### 2.1 Construction principles

2.1.1.1 Hornsea Three will be constructed in an environmentally sensitive manner and will meet the requirements of all relevant legislation, codes of practice and standards as identified in the DCO, Environmental Statement and any updates to legislation or standards adopted at the time of construction to limit the adverse impacts on the local community and environment as far as reasonably practicable.

### 2.2 Environmental management

2.2.1.1 Each principal contractor is to be British Standard (BS) EN ISO 14001 (Environmental Management System (EMS)) certified. The EMS will provide the process for which environmental management is undertaken to ensure that the relevant findings of the Environmental Statement are addressed during the construction phase. The EMS will set out:

- The procedures to be implemented to monitor compliance with environmental legislation and other relevant requirements;
- The key environmental aspects of the construction works and how they will be managed;
- Staff competence and training requirements;
- Record-keeping arrangements; and
- Monitoring compliance and the effectiveness of the measures included within the CoCP, as approved by the relevant Local Planning Authority in consultation with the relevant highways authority and, if applicable, the MMO, Natural England and the Environment Agency.

2.2.1.2 As part of each principal contractor's EMS, the principal contractors will be required to plan their works in advance to ensure that (without significant implication on health and safety procedures), measures to reduce environmental effects and ensure that any commitments documented in the DCO, the principles established in detailed CoCP(s), and commitments made in the Environmental Statement and the Examination Process are complied with.

## 3. Accompanying Plans to the CoCP

3.1.1.1 The detailed CoCP(s) will be implemented across all phases of the onshore and intertidal construction programme. Table 3.1 sets out the documents which have been, or will be, prepared and form appendices to the relevant detailed CoCP (s) for each element of Hornsea Three approval by the relevant planning authority(ies). Where outline versions of these documents have been provided within the Outline CoCP, this is also noted.

Table 3.1: Documents to form appendices to the detailed CoCP(s).

Document	Purpose of the Document	Status	Approval Body
Communications Plan	<ul style="list-style-type: none"> <li>• To set out a framework for engaging stakeholders (i.e. sets out methods of contacting and engaging with affected groups, methods of providing advance notifications); roles and responsibilities for implementing the communication plan; and complaints procedure to be implemented during the construction phase of Hornsea Three.</li> </ul>	<p>Outline version included as Appendix A to the Outline CoCP.</p> <p>Final version to be included as an Appendix to the detailed CoCP post-consent.</p>	To be approved by the relevant planning authority, as part of the detailed CoCP (Requirement 17), prior to the commencement of works.
Crossing method statements	<ul style="list-style-type: none"> <li>• To set out the construction operations to be undertaken (including construction methods and types of plant required) and the associated environmental and health and safety issues for certain crossings where an increased risk is identified.</li> <li>• The method statements will include: details of crossing techniques to be deployed at crossing, including sensitive environmental crossings (such as main rivers). These will be developed with the relevant asset owner or key stakeholder such as the Environment Agency, and with regard to Blackwater Drain (near Booton Common) and the River Wensum, Natural England.</li> </ul>	<p>Full list of crossings associated with the onshore cable corridor included as Appendix E to the Outline CoCP.</p> <p>Outline watercourse crossing method statement included as Appendix B to the Outline CoCP.</p> <p>Final version(s) of the method statements to be included as an Appendix to the detailed CoCP post-consent.</p>	<p>Each method statement to be approved by the relevant planning authority, as part of the detailed CoCP (Requirement 17), prior to the commencement of works at that location.</p> <p>During the preparation of the method statements and prior to submission for approval, the Applicant would consult with the relevant asset owner, and key stakeholders, such as the Environment Agency and Natural England.</p>



Document	Purpose of the Document	Status	Approval Body
Bentonite Break Out Plan	<ul style="list-style-type: none"> <li>To set out measures to minimise the potential for a bentonite break-out associated with the HDD crossings during the construction phase of Hornsea Three. It will also set out provisions for the timely detection of bentonite break outs; identify how ecologically sensitive areas will be protected; identify how groundwater resources will be protected; ensure an organised, timely and minimum impact incident response; and establish procedures to ensure that the Environment Agency and any other relevant authority is notified and that the incident is documented.</li> </ul>	<p>Outline bentonite breakout plan included as Appendix C to the Outline CoCP.</p> <p>Final version to be included as an Appendix to the detailed CoCP post-consent.</p>	<p>To be approved by the relevant planning authority, as part of the detailed CoCP (Requirement 17), prior to the commencement of any HDD works.</p> <p>During the preparation of the method statements and prior to submission for approval, the Applicant would consult with the relevant asset owner, and key stakeholders, such as the Environment Agency and Natural England.</p>
Biosecurity Protocol	To sets out management measures for biosecurity risks, including invasive species, diseases and pathogens during the construction phase of Hornsea Three.	<p>Outline biosecurity protocol included as Appendix D to the Outline CoCP.</p> <p>Final version to be included in the detailed CoCP post-consent.</p>	To be approved by the relevant planning authority, as part of the detailed CoCP (Requirement 17), prior to the commencement of works.
Pink Footed Goose Management Plan	<ul style="list-style-type: none"> <li>To set out a process for identifying mitigation and management measures related to pink footed geese during the construction phase of Hornsea Three.</li> </ul>	<p>Outline pink footed goose management plan included as Appendix F to the Outline CoCP.</p> <p>Final version to be included as an Appendix to the detailed CoCP(s) post-consent.</p>	<p>To be approved by the relevant planning authority, as part of the detailed CoCP (Requirement 17), prior to the commencement of landfill works, or works between landfill and the village of Hempsted, which is approximately 7km south of the landfill.</p> <p>During the preparation of the management plan and prior to submission for approval, the Applicant would consult with Natural England.</p>
Soil Management Strategy	<ul style="list-style-type: none"> <li>To set out measures to conserve soil resources; avoid damage to soil structure; maintain soil drainage during construction; and identify principles for the reinstatement of the soil profile following the construction phase of Hornsea Three.</li> </ul>	<p>Outline soil management plan included as Appendix G to the Outline CoCP.</p> <p>Final version to be included as an Appendix to the detailed CoCP post-consent.</p>	To be approved by the relevant planning authority, as part of the detailed CoCP (Requirement 17), prior to the commencement of works.

Document	Purpose of the Document	Status	Approval Body
Public Right of Way Management Plan	<ul style="list-style-type: none"> <li>To set out management measures for public rights of way including bridleways and footpaths and other routes for non-motorised users during the construction phase of Hornsea Three.</li> </ul>	Final version to be included as an Appendix to the detailed CoCP post-consent.	<p>To be approved by the relevant planning authority, as part of the detailed CoCP (Requirement 17), prior to the commencement of works which affect any public right of way.</p> <p>During the preparation of the management plan and prior to submission for approval, the Applicant would consult with Norfolk County Council and the relevant planning authority.</p>
Emergency Response and Pollution Control Plan	<ul style="list-style-type: none"> <li>To set out details of the containment of fuels, oils, lubricants and chemicals; measures to protect surface and groundwater during construction; and emergency procedures in cases of spillages or leaks during the construction phase of Hornsea Three.</li> </ul>	Final version to be included as an Appendix to the detailed CoCP post-consent.	<p>To be approved by the relevant planning authority, as part of the detailed CoCP (Requirement 17), prior to the commencement of works.</p> <p>During the preparation of the method statements and prior to submission for approval, the Applicant would consult with the Environment Agency.</p>
Site Waste Management Plan	<ul style="list-style-type: none"> <li>To manage wastes generated during the construction phase of Hornsea Three.</li> </ul>	<p>Outline version provided in volume 4, annex 3.4: Site Waste Management Plan.</p> <p>Final version to be included as an Appendix in the detailed CoCP post-consent.</p>	To be approved by the relevant planning authority, as part of the detailed CoCP (Requirement 17), prior to the commencement of works.

3.1.1.2 The construction activities associated with Hornsea Three will also be controlled through the measures set out in the following stand-alone documents:

- A Landscape Plan (LP), developed in an accordance with the principles established in the Outline Landscape Plan and secured by Requirement 8 of the DCO. This is to include:
  - The design and management objectives of the landscape scheme for existing and proposed vegetation;
  - Planting specification including planting mixes for the onshore HVAC booster station and HVDC converter/HVAC substation; and
  - Post construction monitoring.

- An Ecological Management Plan (EMP) developed in an accordance with the principles established in the Outline Ecological Management Plan and secured by Requirement 10 of the DCO. This is to include:
  - Designated sites and habitats and protected species;
  - Mitigation measures to be implemented during pre-construction, construction and post construction;
  - Long term management of habitats and protected species; and
  - Monitoring and reporting requirements.
- A Construction Traffic Management Plan (CTMP), developed in accordance with the principles established in the Outline Construction Traffic Management Plan and secured by Requirement 18 of the DCO. This is to include:
  - Vehicle routing plans;
  - Management of abnormal indivisible load movements;
  - Measures associated with highway condition;
  - Management of construction workforce movement;
  - Management of HGV movements, including routes for construction traffic; localised restrictions, timing; and
  - Detailed plans for highway intervention works.
- A Written Scheme to deal with any Contamination of Land (including groundwater), secured by Requirement 14 of the DCO) to include:
  - Procedures for dealing with contamination of land or groundwater if discovered during the construction phase of Hornsea Three.
- A Written Scheme of Investigation (WSI) developed in accordance with the principles established in the Outline Onshore Written Scheme of Investigation and secured by Requirement 16. This is to provide further consideration of archaeology to include:
  - The scope of work to be undertaken to mitigate those direct physical impacts on the historic environment above MHWS such as
    - Procedures if previously unidentified heritage assets are discovered during construction (a “chance find” procedure);
    - Completion of archaeological evaluation (geophysical surveys, trial trenching etc.,) where required; and
    - Archaeological watching brief during topsoil stripping (where required).
- A Written Scheme of Investigation developed in accordance with the principles established in the Outline Offshore Written Scheme of Investigation and secured by Condition 13 (2) will detail further consideration of intertidal archaeology (as the onshore WSI is relevant landward of MHWS).

## 4. General Requirements

### 4.1 Onshore

#### 4.1.1 Working Hours

##### *Core working hours*

4.1.1.1 Core working hours for the construction of the onshore elements of Hornsea Three are as follows:

- Monday to Friday: 07:00 - 18:00 hours;
- Saturday: 07:00 - 13:00 hours;
- Up to one hour before and after core working hours for mobilisation (“mobilisation period”), i.e. 06:00 to 19:00 weekdays and 06:00 to 14:00 Saturdays; and
- Maintenance period 13:00 to 17:00 Saturdays.

4.1.1.2 During the mobilisation period, the contractor may undertake the following activities:

- Arrival and departure of the workforce at the site and movement to and from areas across the project;
- Site inspections and safety checks; site meetings (briefings and quiet inspections/walkovers);
- Site clean-up (site housekeeping that does not require the use of plant); and
- Low-key maintenance including site maintenance, safety checking of plant and machinery (provided this does not require or cause hammering or banging).

4.1.1.3 Mobilisation does not include heavy good vehicle (HGV) movements into and out of construction areas (i.e. HGV movements should only occur at the construction areas during the core working hours unless otherwise agreed) but suppliers can make use of the wider highway network outside these hours to travel. The use of the mobilisation period will be agreed with the relevant local authority EHO officer in consultation with relevant planning authority on a case by case basis.

##### *Continuous working hours*

4.1.1.4 In certain circumstances, specific works may have to be undertaken on a continuous working basis (00:00 to 00:00 Monday to Sunday).

4.1.1.5 During this period, the contractor may undertake the following activities as follows on a continuous cycle (no further consent required, although activities would be subject to the other applicable controls and measures set out in the outline CoCP/detailed CoCP(s)):

- Running of support generators (subject to details of the generators noise rating being submitted to and approved by the relevant EHO officer prior to use) or emergency backup supplies;
- Remedial works, for example in the event of severe weather; and

- Security of sites and protection of open assets.

4.1.1.6 During this period, the contractor may also undertake certain activities subject to obtaining agreement with the relevant local authority Environment Health Officer (EHO) in consultation with relevant stakeholders as required. Any request to the relevant local authority EHO is to detail how noise is to be managed on-site, predicted noise levels at sensitive receptors (if applicable), total length of period over which continuous works are requested for and the anticipated length of time any noise generating equipment is to be used. Such activities comprise:

- Horizontal Directional Drilling (HDD) operations. These activities may require 24-hour machinery operation, dependent on the ground conditions;
- Substation component installation;
- Oil filling of transformers at the onshore substation; and
- Jointing operations along the onshore cable corridor.

#### **Activities outside of the core working hours**

4.1.1.7 It may be beneficial to carry out several activities outside of the standard working hours to utilise periods such as abnormal loads/construction plant delivery, works within the highway/footpaths, or works affecting operational railways.

4.1.1.8 Activities outside of the standard working hours will be agreed with the relevant local authority EHO officer in consultation with relevant stakeholders (e.g. third-party asset owner) as required.

### **4.1.2 General site layout and good housekeeping**

4.1.2.1 Where reasonably practicable, measures will be taken to contain and limit the visual intrusion of the onshore construction sites. The locations of the secondary compounds have been selected to avoid residential properties. The layout of the compounds (e.g. siting of welfare facilities) will be designed to avoid overlooking residential properties. If requested by the Local Planning Authority or Environment Agency, layout plans of the construction compounds will be provided, showing sensitive areas and protective buffer zones (e.g. ecological habitats or protected species), and areas where storage of potential pollutants (e.g. fuels, oils and other chemicals) will be avoided.

4.1.2.2 A good housekeeping policy will be applied to the construction areas at all times. As far as reasonably practicable the following principles will be applied:

- All working areas will be kept in a clean and tidy condition;
- Adequate welfare facilities will be provided for construction staff;
- Smoking areas at site offices/compounds or work sites will be equipped with containers for smoking wastes – these will not be located at the boundary of working areas or adjacent to neighbouring land;
- Wheel washing facilities will be cleaned frequently;
- Open fires will be prohibited at all times;

- All necessary measures will be taken to minimise the risk of fire and the contractor will comply with the requirements of the local fire authority;
- Waste from the construction areas will be stored securely to prevent wind blow; and
- Waste (particularly food waste) will be removed from the welfare facilities at frequent intervals.

### **4.1.3 Site security, screening and fencing**

4.1.3.1 Construction compounds will be secured to minimise the opportunity for unauthorised entry. Temporary fencing will also be provided along the onshore cable corridor. The type of fencing will be selected to suit the location and purpose.

4.1.3.2 All boundary fences/screens will be maintained in a tidy condition and will be fit for purpose.

4.1.3.3 All temporary screening and fencing will be removed as soon as reasonably practicable after completion of the works.

4.1.3.4 Where possible, access to construction areas will be limited to specified entry points and all personnel entries/exits will be recorded for security and health and safety purposes.

4.1.3.5 Where the haul road meets a public highway it will be gated or otherwise secured, where feasible and necessary, to prevent unauthorised access.

### **4.1.4 Lighting**

4.1.4.1 External lighting of the construction site will be designed and positioned to:

- Provide the necessary levels for safe working;
- Minimise light spillage or pollution; and
- Avoid disturbance to adjoining residents and occupiers of buildings and to wildlife.

4.1.4.2 Lighting during construction will take into account the requirements set out in BS EB 12464-2:2014 (BSI, 21014). Lighting units will be designed to minimise illumination outside the construction works area, e.g., will be directional, task orientated and where possible, fully shielded. Further details regarding lighting during the construction phase will be developed post consent.

4.1.4.3 In respect to the main construction compound in particular, low levels of security lighting will be required, at the entrance to the site and office facilities as well as around the perimeter of the compound. Lighting fixtures would be no greater than 4 m in height to avoid spill towards sensitive receptors including residential properties and Dark Sky Discovery Sites in the local area. Further details of the lighting at the main construction compound will be developed post-consent as part of the final CoCP (Requirement 17 of the dDCO).



#### 4.1.5 Pest control

- 4.1.5.1 The risk of pest/vermin infestation will be reduced by ensuring any putrescible waste is stored appropriately and regularly collected from the construction areas, and effective preventative pest control measures are implemented. Any pest infestation will be dealt with promptly and notified to the relevant local authority as soon as practical.

#### 4.1.6 Clearance of site on completion

- 4.1.6.1 Temporary construction compounds, storage areas and accesses will be cleared as work progresses and when they are no longer required. On completion of construction work all plant, temporary buildings or vehicles will be removed.
- 4.1.6.2 If works are delivered in phases, temporary construction compounds and accesses will be removed and the land reinstated on completion of construction work associated with that phase unless otherwise approved by the Local Planning Authority.
- 4.1.6.3 Following completion of the onshore cable installation, the working area will be reinstated to a state commensurate with condition prior to the commencement of works. If works are delivered in phases, the working area will be reinstated on completion of construction work associated with that phase unless otherwise agreed by the local planning authority. This will include:
- Reinstatement of topsoil and subsoil, including loosening or ripping of compacted soil;
  - Reinstatement of land drainage systems, where necessary post construction drains may be installed, typically parallel to the cable corridor;
  - Reseeding of any fields of grassland, grass margins and ditch banks;
  - Reconstruction of any drains, ditches or roads crossed using an open cut method;
  - Replanting of any hedgerows or felled shrubs as detailed in the Landscape Management Plan (approved by the Local Planning Authority in accordance with the principles established in the Outline Landscape Management Plan);
  - Restoration or repair of fences, gates, tracks or hard standing; and
  - Reinstatement of PRow where temporary diversions have been put in place during construction.

#### 4.1.7 Construction compounds

- 4.1.7.1 The application provides for a hierarchy of construction compounds.

##### ***Substation construction compounds***

- 4.1.7.2 Construction compounds will be required at the HVDC converter/HVAC substation and HVAC booster station sites to support the construction of the substation sites. The compounds will be located within the footprints of the permanent works or in the areas of temporary land take and their use will be limited to the period required for the installation of the substations.

##### ***Main construction compound***

- 4.1.7.3 The main compound will operate as a central base for the onshore construction works and will house the central offices, welfare facilities, and stores, as well as acting as a staging post and secure storage for equipment and component deliveries.
- 4.1.7.4 The site identified at Oulton airfield already comprises hard standing suitable for the temporary placement of site facilities (such as offices, briefing rooms, catering facilities, storage) and to allow plant and materials to be stored safely and securely. Material and non-static plant will then be transported out to the active cable installation work fronts.

4.1.7.5 The main construction compound will be fenced using bolted and anchored heras fencing or its equivalent and on-site security will be deployed on a continuous basis if deemed necessary by the contractor. The main construction compound may include:

- Portacabin with offices, briefing and welfare facilities;
- Staff car parking;
- Wheel wash facilities (if deemed necessary);
- Indoor and outdoor lock-up storage areas;
- Storage for cables, cable drums, ducting and other construction materials including soil and aggregate;
- Storage for machinery, lifting equipment and specialist equipment such as HDD rigs;
- Storage for fuels and bundled generator (portable generator(s) which could run on a 24-hour basis) (subject to details of the generators noise rating being submitted to and approved by the relevant EHO officer prior to use);
- Waste management (associated with Hornsea Three only);
- Security facilities, lighting and fencing; and
- Other items associated with supporting the onshore construction works.

4.1.7.6 In establishing and operating the compound, the principal contractor will:

- Ensure any crossing points over existing local services will be installed in a manner agreed with the asset owner;
- Ensure surface runoff is managed appropriately;
- Ensure any temporary services necessary to support the main construction compound will be installed in a manner agreed with the landowner and service provider;
- Co-ordinate activities with other users and tenants of the airfield to minimise wider disruption;
- Use external lighting only during periods of poor visibility due to weather conditions or low light levels; and
- Use low levels of security lighting where required, i.e. at the perimeter of the site, at the entrance to the site and office facilities.

#### **Secondary construction compounds**

4.1.7.7 A series of secondary construction compounds may also be required which have been located strategically along the onshore cable corridor. These will operate as support bases for the onshore construction works as the cable work fronts pass through an area. They may house portable offices, welfare facilities, localised stores, as well as acting as a strategic staging post for localised secure storage for equipment and component deliveries.

4.1.7.8 The sites identified are typically currently in agricultural use. The location of these storage areas has been sited away from watercourses and flood zones where possible. Each secondary construction compound will be constructed by laying a geotextile membrane or similar directly on top of the subsoil which will have stone spread over the top of it to a depth of approximately 400 mm (300 mm of 150 mm stone size fine ballast and 100 mm of Type 1 clean stone) (final depth dependant on ground conditions and topography).

4.1.7.9 When in use, all secondary construction compounds will be fenced (using bolted fencing, equivalent or acoustic fencing (see section 6.2), depending on the use of the compound) and on-site security may be deployed. Each secondary construction compound may include:

- Portable offices, briefing and welfare facilities;
- Some localised staff car parking;
- Wheel wash facilities (if deemed necessary);
- Localised indoor and outdoor lock-up storage areas;
- Storage for cables, cable drums, ducting and other construction materials including soil and aggregate required for that section of the cable corridor;
- Localised storage for machinery, lifting equipment and specialist equipment such as HDD rigs;
- Localised storage for fuels and bundled generator (portable generator(s) which could run on a 24-hour basis) (subject to details of the generators noise rating being submitted to and approved by the relevant EHO officer prior to use);
- Waste management (associated with Hornsea Three only);
- Security facilities, lighting and fencing; and
- Other items associated with supporting the onshore construction works in that locality.

4.1.7.10 In establishing the compounds, the principal contractor will:

- Ensure any crossing points over existing local services will be installed in a manner agreed with the asset owner;
- Ensure any temporary services necessary to support the secondary construction compound will be installed in a manner agreed with the landowner and service provider; and
- The compound will include appropriate sediment control and drainage measures to ensure management of surface runoff.

#### **Storage areas**

4.1.7.11 Additional storage areas may be required along the onshore cable route. These will operate as areas where some limited storage may be provided in addition to that land provided for along the 80 m temporary corridor. The areas may also be used to store component deliveries, plant and machinery.

4.1.7.12 The sites identified are typically in agricultural use and located in areas that cannot be used by the farmer because the cable installation works temporarily restrict access. When required, topsoil will be cleared and retained onsite. The location of these storage areas has been sited away from watercourses and flood zones where possible. There are two locations where the boundary of the storage area is located within a flood zone associated with nearby rivers. The use and layout of these storage areas will be managed in line with the latest available best practice guidance to minimise the risk of contaminants entering the watercourses, and site specific mitigation measures for these sites will be included in the detailed CoCP(s).

4.1.7.13 In establishing the storage areas, the principal contractor will:

- Ensure any existing local services are suitably protected in a manner agreed with the asset owner; and
- Appropriate drainage and sediment control measures are implemented.

#### **HDD compounds**

4.1.7.14 It is envisaged that only the major HDDs (i.e. typically greater than 200 m in length) will require a compound, which will be used to contain the drilling rig, equipment and the drill entry and exit pit. Any structures at the compounds will be no greater than one storey in height, whilst any portable task lighting or security lighting fixtures (used in times of low natural light) would be no greater than 4 m in height and directional to avoid light spill. These compounds have all been provided for within the onshore cable corridor (i.e. within the Order Limits) and will where possible, be located in areas which reduce interference with farming operations and minimise impacts to residential properties, ecologically sensitive receptors and landowners use of their land. The size of the HDD compounds is dependent on the amount of equipment that is required to construct the crossing, which in turn is primarily governed by the length of the HDD or its complexity.

4.1.7.15 The HDD compounds will be provided with suitable surfacing, typically this will be constructed from stone in a similar way to the haul roads for the main cable laying activities. The compound will be secured by fencing and provided with lockable gates to control access where necessary. Appropriate drainage and sediment control measures will be implemented to control surface run-off from the compound.

### **4.1.8 Emergency planning and procedures**

4.1.8.1 Emergency procedures will be developed by each principal contractor for the onshore elements of Hornsea Three taking into account the anticipated hazards and the conditions at each work site. The procedures will be documented in an Emergency Response and Pollution Control Plan (see Table 3.1), and will include emergency pollution control measures (based on Environment Agency guidelines where appropriate), fire and site evacuation, and spill prevention control procedures and instructions to workforce. The Emergency Response Plan will also contain emergency phone numbers and the method of notifying local authorities and statutory authorities. The procedures will be displayed at the work sites and all site staff will be required to follow them.

### **4.1.9 Pollution incident control**

4.1.9.1 The principal contractor will develop and implement appropriate measures to control the risk of pollution due to construction works, materials and extreme weather events. This will include an Emergency Response and Pollution Control Plan (see Table 3.1), which recognises the risk of pollution from construction activities and presents pro-active management practices to ensure that any pollution that may occur is minimised, controlled, reported to the relevant parties and remediated.

### **4.1.10 Communication plan**

4.1.10.1 The Undertaker or principal contractor will implement a proactive approach in communications. Occupiers of nearby properties and relevant planning authorities will be informed in advance of works taking place, (in particular, those affecting PRoW and local roads) including the duration of the works. The means of notification will be confirmed as the communication plan is developed post consent.

4.1.10.2 A complaints procedure will be implemented during the construction process. Complaints will be investigated and where required, mitigation will be implemented. All calls will be logged and the response will be recorded. A framework of the Communication Plan is provided in Appendix A which will be developed post consent when principal contractors are appointed.

## **4.2 Intertidal**

### **4.2.1 General site layout and good housekeeping**

4.2.1.1 Where reasonably practicable, measures will be taken to contain and limit the visual intrusion of the intertidal construction sites. Layout plans of the construction areas showing sensitive areas and protective buffer zones will be prepared, showing areas where storage of potential pollutants (e.g. fuels, oils and other chemicals) will be avoided.

4.2.1.2 A good housekeeping policy will be implemented and construction areas will be kept tidy at all times and, as far as reasonably practicable, will follow the principles outlined in section 4.1.2.2.

### **4.2.2 Intertidal construction compound**

4.2.2.1 A landfall construction compound will be required at the Hornsea Three intertidal area, on the onshore side of the beach, the specifications for which are outlined in Volume 1, Chapter 3: Project Description of the Environmental Statement. The purpose of this compound will be to support the intertidal works and will house the Transition Joint Bays works as well as any HDD or open-cut works, including supporting equipment and facilities. The compound is typically established by and operated by the principal contractor for intertidal works and are limited to the period required for the installation of the intertidal works.

### 4.2.3 Emergency planning and procedures

- 4.2.3.1 Emergency procedures will be developed by each principal contractor for the intertidal elements of Hornsea Three taking into account the anticipated hazards and the conditions at each work site. Documented in an Emergency Response Plan, as part of an Emergency Response and Pollution Control Plan (see Table 3.1), the emergency response will include emergency pollution control measures (based on Environment Agency guidelines where appropriate), fire, site evacuation, and spill prevention control procedures and instructions to workforce. The Emergency Response Plan will also contain emergency phone numbers and the method of notifying local authorities and statutory authorities. The procedures will be displayed at the work sites and all site staff will be required to follow them.

### 4.2.4 Pollution incident control

- 4.2.4.1 The principal contractor will develop and implement appropriate measures to control the risk of pollution due to construction works, materials and extreme weather events. This will include an Emergency Response and Pollution Control Plan, (see Table 3.1), which recognises the risk of pollution from construction activities and presents pro-active management practices to ensure that any pollution that may occur is minimised, controlled, reported to the relevant parties and remediated.

### 4.2.5 Communication plan

- 4.2.5.1 The Undertaker or principal contractor will implement a proactive approach in communications. Occupiers of nearby properties and relevant planning authorities will be informed in advance of works taking place, (in particular, those affecting PRow and local roads) including the duration of the works. The means of notification will be confirmed as the communication plan is developed post consent.
- 4.2.5.2 A complaints procedure will be implemented during the construction process. Complaints will be investigated and where required, mitigation will be implemented. All calls will be logged and the response will be recorded. A framework of the Communication Plan is provided in Appendix A which will be developed post consent when principal contractors are appointed.



## 5. Roles and Responsibilities

### 5.1 Project team

5.1.1.1 Whilst the key roles for the construction project team will not be assigned until post consent, the environmental roles required to implement the Outline CoCP are set out below:

#### 5.1.2 Site Manager

5.1.2.1 The Site Manager will be responsible for maintaining the CoCP document and systems as a working document; ensuring environmental standards are adhered to and monitoring compliance during construction; carrying out regular monitoring and inspections of construction work activities; and undertaking staff induction courses on environmental issues.

#### 5.1.3 Environmental Co-ordinator

5.1.3.1 The Environmental Co-ordinator will be responsible for the interface between the environmental specialists and engineers. They will have the primary responsibility for managing environmental issues through the construction and post-construction monitoring and for obtaining the relevant licences and consents.

#### 5.1.4 Clerk of Works

5.1.4.1 The Clerk of Works will be the site representative and would be responsible for overseeing construction activities to ensure all environmental commitments are met and compliance with the conditions of all licences and permits.

#### 5.1.5 Ecological Clerk of Works

5.1.5.1 The Ecological Clerk of Works (ECoW) would report on ecological matters and would be responsible for undertaking preconstruction surveys and monitoring.

#### 5.1.6 Agricultural Liaison Officer

5.1.6.1 The Agricultural Liaison Officer (ALO) will be appointed by the Applicant prior to the commencement of pre-construction activities and will be the prime contact for ongoing engagement about practical matters with landowners, occupiers and their agents before and during the construction process. There may be more than one ALO if required.

5.1.6.2 The ALO will have relevant experience of working with landowners and agricultural businesses and will have knowledge of the compulsory acquisition process (if required) and working on a linear infrastructure project.

5.1.6.3 The ALO (or their company) will be contactable from 7am to 7pm during the construction phase to landowners, agents and occupiers and will provide 24-hour team or company contact details for use in the event of emergency.

5.1.6.4 Post-construction the ALO will remain in place for up to one year in order to manage restoration issues.

5.1.6.5 After that year the Applicant will ensure that ongoing contact details are provided in order for landowners and occupiers to seek consent, if required, in respect of restrictive covenants for the lifetime of the project or to highlight any defects. Information in relation to the process of management of restrictive covenants will be issued to landowners and occupiers upon any change in the person/s responsible for the process on behalf of the Applicant or the OFTO.

5.1.6.6 The ALO will have responsibility for liaising with landowners, agents and occupiers in respect of the following:

- Coordinating drainage surveys and sharing pre and post-construction drainage schemes with landowners or occupiers in advance for their consideration;
- Discussing the location, grouping and marking of link boxes, including why they are subject to overriding constraints (such as cable length and environmental constraints), with the landowner/occupier;
- Coordinating the provision of a detailed pre-construction condition survey to include a soil survey as detailed in paragraph G.3.3.2 in Appendix G as well as a record of condition of the following elements;
  - existing crop regimes;
  - the position and condition of field boundaries;
  - the condition of existing access arrangements;
  - the location of private water supplies (as far as reasonable investigations allow);
  - the type of agricultural use taking place;
  - the yield of crops;
  - the quality of grazing land; and
  - the existing weed burden.
- Advising on risks relating to the translocation of soil diseases and ensuring appropriate protective provisions are implemented;
- Ensuring that landowners and occupiers are consulted in respect of requirements relating to field entrances and accesses across the construction strip and land-locked or severed land parcels;
- Arrange quarterly meetings with agent representatives of landowners;
- Undertake pre-construction and day-to-day discussions with affected parties to minimise disruption, where possible, to existing farming regimes and timings of activities;

- Undertake site inspections during construction to monitor working practices and ensure landowners' and occupiers' reasonable requirements are fulfilled; and
- Discussing and agreeing reinstatement measures following completion of the works.

## 6. Management of Onshore Environmental Issues

### 6.1 Traffic management

#### **Objectives**

- 6.1.1.1 To carry out construction works in such a way that maintains highway safety and avoids or minimises adverse effects on local communities and highway users.

#### **Traffic management measures**

- 6.1.1.2 Prior to the commencement of connection works, a detailed Construction Traffic Management Plan(s) (CTMP) for the construction of the onshore elements for each phase of Hornsea Three will be prepared in consultation with the relevant Local Planning Authorities, Local Highway Authority and Highways England. Construction traffic management measures may be documented in a single plan for all onshore works or multiple plans for different sections of works as they extend across each local authority area. The detailed CTMP(s) would be developed in accordance with the Outline CTMP to manage construction traffic during the construction phase of Hornsea Three.

- 6.1.1.3 The detailed CTMP will document the following where relevant:
- HGV routing from the principal 'A' road network to construction accesses off the public highway;
  - Route signage (if required), route timing and forecast vehicle movement estimates;
  - Localised mitigation measures where necessary (e.g. temporary pedestrian crossings, traffic control measures);
  - Details of any localised restrictions in vehicle movements (e.g. localised route restriction locations, localised restricted delivery timings or introduction of temporary speed limits);
  - Scope of pre-commencement and post construction surveys of minor links;
  - Location of supporting infrastructure (e.g. wheel wash facilities, welfare facilities etc.);
  - Traffic management measures associated with temporary construction compounds and associated facilities;
  - Pedestrian crossing opportunities where routes have the potential for severance;
  - The preferred route, route timing and method of transport for abnormal indivisible loads; and
  - Emergency planning.

- 6.1.1.4 Further details of the principles listed above are set out in the Outline CTMP.



## 6.2 Noise and vibration

### Objectives

- 6.2.1.1 To control and limit noise and vibration levels, so far as is reasonably practicable, to minimise disturbance to sensitive receptors.

### Management measures

- 6.2.1.2 This Outline CoCP recognises that construction activity by its very nature can generate adverse noise and vibration impacts on stakeholders located near the development site. Most onshore works are in rural areas where background noise levels are likely to be low. The objective will be to control and limit noise and vibration levels, so far as is reasonably practicable and to minimise disturbance to sensitive receptors.
- 6.2.1.3 To manage noise generating construction activities, all works will be carried out in accordance with the following principles:
- Construction works will be undertaken in accordance with the best practicable means (as defined in Section 72 of the Control of Pollution Act 1974), to minimise noise and vibration effects. Noise control measures will be consistent with the recommendations of the current version of BS 5228 'Code of Practice for Noise and Vibration Control on Construction and Open Sites' - Part 1: Noise and Part 2: Vibration' (BS 5228-1:2009+A1:2014 and 2009);
  - Best Practicable Means (e.g. the use of quieter alternative methods, plant and/or equipment, where reasonably practicable, the use of site hoardings, acoustic fencing, enclosures, portable screens and/or screening nosier items of plant, where reasonably practicable; maintaining and operating all vehicles, plant and equipment in an appropriate manner, to ensure that extraneous noise from mechanical vibration is kept to a minimum);
  - Construction noise management measures for specific construction activities will be agreed with relevant local authorities prior to the start of construction and added to the CoCP.
  - Mitigation will be developed during the detailed design stage of the onshore HVDC converter/HVAC substation to achieve a noise rating level not exceeding 34 dB L<sub>Ar,Tr</sub> at any surrounding residential Noise and Vibration Sensitive Receptor or such other noise limit as is approved in the Noise Management Plan submitted pursuant to Requirement 21 of the DCO.
  - Where the use of generators is proposed, mitigation measures would be put in place to minimise noise impacts. Such measures may include:
    - The selection of generators with low noise emissions;
    - The location of generators away from sensitive receptors; and
    - Localised noise screening.
  - The use of generators on a continuous basis is subject to details of proposed generators noise rating being submitted to and approved by the relevant EHO officer prior to use.

## 6.3 Air quality and health

### Objectives

- 6.3.1.1 To minimise the generation of dusts near sensitive receptors during construction and to facilitate community engagement and a proactive approach to complaints regarding nuisance dusts.

### General measures

- 6.3.1.2 The principal contractor will:

- Inform site personnel about the need to minimise dust as well as about the health hazards of exposure to excessive dust. Their training will include advice relating to the commitments made in the CoCP.

### Preparing and maintaining the site

- 6.3.1.3 In minimising the generation of nuisance dusts near sensitive receptors during construction the contractor will consider:

- The site layout, seeking to locate machinery and dust generating activities away from sensitive receptors, as far as possible;
- Installation of solid screens or barriers around dust generating activities, with any screens being at least as high as any stockpiles on site;
- Consideration of enclosures where dust generating activities may be undertaken over extended periods;
- Implementing site management measures to provide for dust-generating materials to be removed from site as soon as possible, unless being re-used on site. If they are being re-used on site, the stockpiles will be covered, seeded or fenced if appropriate to prevent wind whipping;
- Where appropriate, consideration of dust suppression methods for certain activities;
- Bonfires and burning of waste on site will not be permitted;
- Site fencing, barriers and scaffolding will be kept clean; and
- Avoiding site runoff of water or mud.

### Construction operations

- Cutting, grinding, sawing and excavation equipment will be fitted with or used in conjunction with suitable dust suppression techniques (such as water sprays or local extraction);
- Adequate water supply will be made available to enable effective dust/particulate matter suppression. Non-potable water will be used where possible and appropriate;
- Enclosed chutes, conveyors and covered skips will be used where practicable;
- Drop heights from conveyors, loading shovels, hoppers and other loading or handling equipment will be minimised and fine water sprays on such equipment where appropriate; and
- Equipment to clean any dry spillages will be readily available. Spillages will be cleaned up as soon as reasonably practicable after the event using wet cleaning methods.

### **Earthworks**

- Earthworks and exposed areas/soil stockpiles will be re-vegetated as soon as practicable. Hessian or mulches will be used where it is not possible to re-vegetate or cover topsoil as soon as practicable. Cover will be removed only in small areas during work and not all at once;
- Sand and other aggregates will be stored in bunded areas and will not be allowed to dry out unless this is required for a particular process, in which case appropriate additional control will be put in place;
- Bulk cement and other fine powder materials will be delivered in enclosed tankers and stored in silos with suitable emission control systems to prevent escape of material and overfilling during delivery;
- Roughening up of concrete surfaces (scabbling) will be avoided;
- Where feasible, vehicles entering and leaving the site will be covered to prevent escape of materials during transport;
- Inspect on-site haul routes for integrity and instigate necessary repairs to the surface as soon as practicable;
- Record all inspections of haul routes and any subsequent action in a site log book;
- Provide for regularly damped down haul road in the event of dust generation;
- Dry sweeping of large areas will be avoided; and
- Where possible, dust generating activities will be programmed to avoid prolonged dry or windy weather conditions.

### **Operating machinery and site vehicles**

- Vehicle engines will be switched off when stationary;
- Where feasible, mains electricity or battery powered equipment will be used instead of diesel or petrol powered equipment/generators;
- Speed limits will be imposed for construction vehicles along haul roads and work areas. Impose and signpost a maximum-speed-limit of 15 mph on surfaced and 10 mph on un-surfaced haul roads and work areas (if long haul routes are required these speeds may be increased with suitable additional control measures provided);
- Water-assisted dust sweeper(s) will be used on the accesses and adjacent local roads to remove, as soon as practicable, any material tracked out of the site;
- At main construction compounds, wheel washing system (with rumble grids to dislodge accumulated dust and mud) will be implemented. An adequate area of hard standing will be provided between the wheel wash facility and the site exit, wherever site size and layout permits;
- Where surfaced haul routes are installed, regularly damp down with fixed or mobile sprinkler systems, or mobile water bowsers and regularly cleaned;
- Ensure there is an adequate area of hard surfaced road between the wheel wash facility and the site exit, wherever site size and layout permits; and
- Access gates to be located at least 10 m or more from receptors where possible.

### **Site management and monitoring**

- Record all dust and air quality complaints, identify cause(s), take any appropriate measures to reduce emissions in a timely manner, and record the measures taken. Make the complaints log available to the relevant Local Planning Authority on request;
- Record all inspections of haul routes and any subsequent action in a site log book;
- Exceptional incidents that cause dust and/or air emissions either on- or off-site will be recorded in the log book together with the action taken to resolve the situation. Liaison with any other high-risk construction sites within 500 m of the site boundary to ensure that plans are co-ordinated and that dust/particulate matter emissions are minimised;
- Where dust activities are being undertaken, to undertake daily on-site and off-site inspection, where receptors (including roads) are nearby, to monitor dust, record inspection results, and make the log available to the Local Planning Authority on request; and
- When activities with a high potential to produce, dust are being carried out and during prolonged dry or windy conditions increase the frequency of inspections.

### **Communication of air quality management**

- 6.3.1.4 The name and contact details of person(s) accountable for air quality management on the site (typically CoW or site manager) will be posted on an information board at a local site access. The principal contractor should also seek to post contact details of the CoW or site manager details at crossing points with PRoW (when works are occurring in the locality) or other areas where the public may pass the 'front door' of the work front.
- 6.3.1.5 It is also anticipated that the proposed development will be part of the CCS (see paragraph 1.3.3.3), which includes dust control measures.

## **6.4 Protection of the surface water environment**

### **Objectives**

- 6.4.1.1 To minimise the risk of surface water flooding during the construction phase, to prevent pollution of surface watercourses and to minimise the impact on local surface water features.

### **Management measures**

#### Surface water drainage scheme

- 6.4.1.2 The proposed development of the onshore HVDC converter/HVAC substation and HVAC booster station will result in the construction of low permeability surfacing, increasing the rate of surface water run-off from the site. A surface water drainage scheme is required to ensure the existing run-off rates to the surrounding water environment are maintained at pre-development rates.

6.4.1.3 The detailed design of the surface water drainage scheme would be based on a series of infiltration/soakaway tests carried out on site and the attenuation volumes outlined in supporting Flood Risk Assessments (FRAs) (volume 6, annex 2.1: Onshore Infrastructure FRAs). The tests will be undertaken prior to construction and in accordance with the BRE Digest 365 Guidelines. Measures to avoid or minimise sediment and potential contaminants from entering surface water will be designed to accommodate 1 in 100 year plus climate change worst case storm events.

6.4.1.4 The strategy will ensure that the current mean annual run-off rate at the onshore HVDC converter/HVAC substation and HVAC booster station is maintained at the current 1 in 1 year run-off rate, and is monitored to ensure that the agreed rate of discharge is maintained.

6.4.1.5 Measures to mitigate against water pollution will also apply to the onshore HVDC converter/HVAC substation and HVAC booster station, and will include measures as set out for the Hornsea Three onshore cable corridor route below to minimise the risk of water pollution.

#### Flood control measures

6.4.1.6 Cable trenching and construction site access widening across surface water courses will require measures to ensure that the water quality and flow rates are unaffected either directly or indirectly.

6.4.1.7 The Hornsea Three onshore cable corridor and the construction site accesses will be designed to minimise land take and to avoid, where possible, impacts on existing drainage networks and features.

6.4.1.8 The onshore construction compounds and construction access and haul roads will comprise permeable gravel overlying a permeable geotextile membrane of an appropriate standard.

6.4.1.9 Where the Hornsea Three onshore cable corridor crosses smaller watercourses and land drainage ditches measures would be discussed and agreed with the relevant stakeholders (e.g. for temporary culvert crossings, appropriately sized flume pipes, equal to or greater than the diameter of the flume upstream and to an agreed length, will be placed on or below the hard bed of the watercourse) taking into consideration any agreements with, or representations made by, the relevant landowner.

6.4.1.10 An outline watercourse crossing method statement for open cut and HDD crossing techniques is contained within Appendix B of this Outline CoCP. These method statements will be developed in consultation with the Environment Agency. The detailed method statement for Blackwater Drain (near Booton Common) and the River Wensum will be developed in consultation with the Environment Agency and Natural England.

6.4.1.11 Cable entry and exit points within transition pits, junction bays and link boxes will be sealed with an appropriate water proofing material to mitigate flood risk.

6.4.1.12 Surface water flowing into the trenches during the construction period will be pumped via settling tanks or ponds or using other agreed filtration methodology (e.g. straw bales or filtration sock) to remove sediment and potential contaminants, before being discharged into local ditches or drains via temporary interceptor drains. Where gradients on site are significant, cable trenches will include a hydraulic brake (bentonite or natural clay seals) to reduce flow along trenches and hence reduce local erosion. All reasonable care will be taken to minimise physical damage to the land and adjacent land resulting from these activities (if required).

#### Land Drainage

6.4.1.13 Measures to protect existing agricultural land drains during the construction of Hornsea Three, as well as commitments for field drainage reinstatement are set out in section 6.8.

#### Pollution prevention measures

6.4.1.14 To minimise the potential for bentonite break-out to occur, the design of each HDD crossing of a watercourse will follow the principles of the bentonite break-out plan. An outline plan is included in Appendix C of this Outline CoCP and will be updated as required during detailed design in consultation with the Environment Agency.

6.4.1.15 Refuelling of machinery will be undertaken within designated areas where spillages can be easily contained. Machinery will be routinely checked to ensure it is in good working condition. Any tanks and associated pipe work containing oils and fuels will be double skinned and be provided with intermediate leak detection equipment.

6.4.1.16 The following specific mitigation measures for the protection of surface water during construction activities will be implemented:

- Management of construction works to comply with the necessary standards and consent conditions as identified by the Environment Agency;
- A briefing highlighting the importance of water quality, the location of watercourses and pollution prevention included within the site induction;
- Areas with prevalent run-off to be identified and drainage actively managed (e.g. through bunding and/or temporary drainage);
- Vegetated strip to be left adjacent to the watercourse during construction;
- Bankside vegetation will be reinstated following the construction phase;
- Areas at risk of spillage, such as vehicle maintenance areas and hazardous substance stores (including fuel, oils and chemicals) to be bunded and carefully sited to minimise the risk of hazardous substances entering the drainage system or the local watercourses;
- Additionally, the bunded areas will have impermeable bases to limit the potential for migration of contaminants into groundwater following any leakage/spillage. Bunds used to store fuel, oil etc. to have a 110% capacity;
- Disturbance to areas close to watercourses reduced to the minimum necessary for the work;



- Excavated material to be placed in such a way as to avoid any disturbance of areas near to the banks of watercourses and any spillage into the watercourses;
- Construction materials to be handled and stored in such a way as to effectively minimise the risk posed to the aquatic environment;
- Where possible, less toxic alternative materials will be used, particularly for works close to watercourses;
- All plant machinery and vehicles to be maintained in a good condition to reduce the risk of fuel leaks;
- Drainage works to be constructed to relevant statutory guidance and approved via the Lead Local Flood Authority (LLFA) prior to the commencement of construction; and
- Consultation with the Environment Agency and Natural England to be ongoing throughout the construction period to promote best practice and to implement proposed mitigation measures.

## 6.5 Onshore ecology and nature conservation

### Objectives

- 6.5.1.1 To minimise the impact of construction works on protected species and designated sites and to minimise the loss of nature conservation features such as hedgerows and mature trees.

### Management measures

- 6.5.1.2 Prior to the commencement of construction, an Ecological Management Plan (EMP) will be submitted to and approved by the relevant Local Planning Authority in consultation with the relevant SNCBs, and where works have the potential to impact wetland habitats, the Environment Agency. Ecological management measures may be documented in a single plan for all onshore works or multiple plans for different stages or sections of the works as they extend across each local authority area. The detailed EMP(s) will be based on the principles of the Outline EMP and include relevant recommendations of appropriate British Standards.
- 6.5.1.3 An ECoW will be appointed by the principal contractor to oversee enabling works and construction where necessary. The ECoW will be a suitably experienced professional ecologist, and full details of their role are contained in the Outline EMP, particularly section 2.4: Responsibilities.
- 6.5.1.4 To minimise disturbance of various noise sensitive species, including those detailed below, vehicle speeds will be restricted within the working corridor (section 4.3 of the Outline CTMP).
- 6.5.1.5 To minimise impacts on soil structure and ecology, the measures detailed in Appendix G: Soil Management Strategy will be implemented to ensure the protection of the retained soils.
- 6.5.1.6 The detailed EMP will document the following where relevant:
- Details of pre-construction surveys to be undertaken (or updated mitigation/ecological constraints based on pre-construction surveys, depending on the project stage);

- Summaries of pre-construction survey results to inform ecological constraints;
- Works free protective buffer zones established to protect retained habitats of ecology and nature conservation concern;
- Night working restrictions and lighting management measures for habitats of value to protected or otherwise notable species;
- Management and mitigation of retained and removed hedgerows and trees, including the minimising of removed vegetation and replanting of removed hedgerow (also referenced in the Outline LMP);
- Mitigation measures for protected and notable species including invertebrates, amphibians, reptiles, birds, bats, badgers, otters, and water vole;
- Details of designated sites and habitats;
- Post-construction mitigation measures and the principles of longer-term ecology management;
- Monitoring and reporting;
- A timetable of suitable works periods with ecological constraints; and
- A plan showing ecological constraints.

- 6.5.1.7 Further details of the principles listed above are set out in the Outline EMP.

### Biosecurity

- 6.5.1.8 A biosecurity protocol will be implemented to minimise risk of spreading invasive species (see Appendix D). The main risks are associated with transfer of aquatic plants or animals (including vectors for disease) between watercourses or waterbodies. The majority of watercourse crossings are being undertaken using HDD, and no ponds are directly affected but where working in or near water, control measures will be implemented. These will include:

- Ensuring vehicle tyres and wheel arches are cleared of mud, plants and other organic material before moving from one watercourse to another;
- Leaving removed material on site; and
- Cleaning boots and disinfecting (away from waterbodies to prevent potential pollutant incidents) all equipment that might come into contact with water.

### Invasive species

- 6.5.1.9 Appropriate measures will also be adopted when working in the vicinity of invasive terrestrial plants and injurious weeds. Where necessary, works will be supervised by the ECoW. Known locations of invasive plant species will be marked on site and vehicle movements restricted in the vicinity of these locations. Any spoil containing or likely to contain invasive plant material to be stored separately from non-contaminated spoil, and treated as appropriate, with control measures adopted.
- 6.5.1.10 Appropriate measures will also be taken against invasive, non-native animal species and the relevant bodies will be notified of their location.

### Wintering birds

6.5.1.40 If construction work on functionally linked sugar beet fields is likely to take place between November and January inclusive, a pink-footed goose management plan (PFGMP) will be formulated (in line with Appendix F of the Outline CoCP). When seeking to discharge Requirement 17 (CoCP) of the draft DCO, the Applicant will consult with the relevant SNCB in the 12 months preceding the commencement of construction, prior to submission to the relevant LPA. The PFGMP will include a decision tree process in line with adaptive management principles, which will determine triggers for appropriate levels of mitigation (i.e. ECoW watching brief, toolbox talks for contractors, restricting more intrusive works in certain locations). The final version of the CoCP approved pursuant to Requirement 17 of the dDCO will have as an appendix the approved PFG mitigation plan and will also incorporate any restrictions on works scheduling necessary as a result of the agreed mitigation. The plan would incorporate the following:

- Pre-construction surveys and investigations will be undertaken to determine the extent of disturbance likely to occur due to construction activities. This will include a survey of the distribution and abundance of pink-footed geese and the distribution of harvested sugar beet within those sections of the Hornsea Three onshore cable corridor (and a 500 m disturbance buffer) likely to be affected during the winter season within which works will take place; and
- If required, measures to reduce disturbance will be implemented sufficient to reduce the effects of disturbance to an acceptable level. The measures will be proportionate to the predicted impact at the time of construction and will be effective and agreed with Natural England prior to implementation.
- If required, toolbox talks with construction teams operating on the cable corridor between MHWS and Hempsted (approximately 7km south of landfall) in November – January inclusive (undertaking activities including HDD works, cable jointing or cable installation) will be prepared and delivered in order to promote awareness of disturbance pathways to PFG and identify any interactions between geese and construction activity not highlighted through the decision tree process. Construction teams will raise any risks to PFG to a suitably qualified ecological clerk of works in order to advise on how works should proceed at that particular location. This assessment will be based on an expert opinion of the birds' sensitivity to disturbance at a particular location and time, such as during periods of prolonged severe winter weather at a particular location.
- If required, physical measures to remove disturbance i.e. re-scheduling open cut trenching and installation of ducts between MHWS and the village of Hempstead (approximately 7 km south of landfall), between the months of November – January inclusive. Other pre-construction works, excluding fencing, (e.g. surveys) and construction activities associated with HDD, cable installation (pulling cables through ducts) and cable jointing works may still occur in these periods due to their reduced need for personnel and equipment on site at any given time.

6.5.1.41 Where outdoor lighting is required, lighting units will be directional, fully shielded if not LED lighting and in all cases directed only on to the construction works area.

## 6.6 Historic environment

### **Objectives**

6.6.1.1 To minimise the impact of construction works on buried archaeology, heritage assets and their setting.

### **Management measures**

6.6.1.2 A programme of archaeological investigation has been undertaken to identify the presence/absence, nature, date and significance of archaeological remains along the onshore cable corridor, which consisted of a site walkover and geophysical survey. A number of assets were discovered and the mitigation for these sites will include that set out in Table 6.1 below.

6.6.1.3 A programme of advanced archaeological investigation following consent will include identified sites that will be adversely affected by Hornsea Three. The investigation will include geophysical survey, the scope of which will be agreed post-consent and after a decision is made on the choice of transmission system, and selective trial trenching, the scope of which will be agreed post-consent as part of the Onshore (Archaeological) Written Scheme of Investigation to be agreed with the Norfolk County Council Environmental Services, in consultation with Historic England, prior to commencement of the consented works. This will be prepared in accordance with the Outline Onshore Written Scheme of Investigation.

6.6.1.4 Investigation of unexpected archaeological sites encountered during construction will be undertaken in line with procedures (e.g., a chance find procedure) agreed in advance with the relevant authorities.

6.6.1.5 To reduce the long term effect of Hornsea Three on the settings of heritage assets and the historic landscape, cables will be buried rather than above-ground; hedges and hedge banks will be restored and landscape planting schemes have been proposed around the onshore HVAC booster station and HVDC converter/HVAC substation.

## 6.7 Landscape and visual resources

### Objectives

- 6.7.1.1 Construction works will be carried out in such a way to ensure that disturbance to landscapes and visual receptors (identified in volume 3, chapter 4: Landscape and Visual Resources) is minimised.

### Management measures

- 6.7.1.2 To manage hedgerows and trees impacted as part of the construction of the onshore works, a Landscape Management Plan will be submitted to and approved by the relevant Local Planning Authority prior to the removal any trees or hedgerows. Prepared in accordance with the principles established in the Outline Landscape Plan, the Landscape Plan will document:
- The extent of hedgerows and trees to be removed in that phase;
  - The period that the hedgerow or tree will be removed for;
  - Any temporary measures that will be installed during the period the hedgerow or tree is removed (such as the provision of fencing);
  - The extent of replacement hedgerow which will be planted, including details of plant species to be implemented, installation methods and ongoing monitoring proposed along. In addition to those hedgerows removed by the installation of the cable route (which will be replaced), where appropriate and where the landowner permits, the existing, remaining hedgerow will be gapped up to improve species diversity and connectivity. Species used will include the species already present in the hedgerow;
  - Where trees are removed along the cable route, details of the species removed and details of tree species to be planted, installation methods and ongoing monitoring proposed; and
  - The CoCP recognises that scope of planting directly over the cable route is limited and excludes deeper rooted species (as these may cause damage to the cables).
- 6.7.1.3 To mitigate the impact of the permanent works (not covered under this Outline CoCP) the Undertaker will also prepare a Landscape Plan (approved by the Local Planning Authority in accordance with the principles established in the Outline Landscape Plan).
- 6.7.1.4 Fences and gates that are removed or damaged during the construction works will be replaced post construction.
- 6.7.1.5 Good housekeeping will be maintained on all construction areas and secure storage will be provided for materials at risk from wind blow. At the onshore HVDC converter/HVAC substation and HVAC booster station stockpiles will be in defined temporary storage areas.
- 6.7.1.6 Appropriate lighting will be used to reduce the incidence of visual intrusion to sensitive receptors.

## 6.8 Land use and recreation

### Objectives

- 6.8.1 To protect the quality and integrity of the soil resources, and to maintain farm accesses and PRoW where possible.

### Management measures

#### Land use

- 6.8.1.1 The identified types of topsoil and subsoil will be stripped and stored separately to avoid mixing of soil materials, which could reduce the overall quality of the soil. Topsoil and subsoil stockpiles will be maintained appropriately to avoid losses. Heavy machinery will not be tracked over stored soils. Tracked vehicle movements will be limited on waterlogged soils and will be subject to an assessment of ground conditions which will be undertaken on a site by site basis to avoid compaction and damage. Topsoil and subsoil heaps will be maintained to reduce potential losses of soil materials during the length of storages. Appropriate soil handling machinery will be used and where possible, stripping will be programmed to reduce potential soil damage from handling in unsuitable weather conditions. To enable the land to be handed back to the farmer in a suitable condition appropriate soil aftercare following reinstatement will be implemented. These measures are contained within a Soil Management Strategy (Appendix G of the CoCP) and will be implemented to ensure that recognised good practice is effectively implemented on site. Soil handling operations will be supervised on site. After construction, has been completed on a length of Hornsea Three onshore cable corridor, the associated construction compounds and side accesses will be promptly dismantled and the land reinstated.
- 6.8.1.2 Appropriate construction practices will be implemented to ensure that the potential risk for the spread of animal and plant diseases is reduced as far as practicable (see the biosecurity protocol in Appendix D).
- 6.8.1.3 Appropriate fencing of the construction corridor will be provided per the nature of the individual farm holding affected. Where requested to do so by the landowner, markers posts will be placed on the corner of manhole covers associated with link boxes to clearly demarcate their location.
- 6.8.1.4 Farm accesses will be maintained, wherever reasonably practicable, between fields within a farm holding.
- 6.8.1.5 Accesses across individual fields will be maintained where reasonably practicable, where these are severed during construction.
- 6.8.1.6 Existing water supplies and drainage systems will be maintained and reinstated wherever reasonably practicable during the construction process.



### Irrigation

6.8.1.7 Details of the irrigation system on each land holding will be gathered during the detailed design stage and irrigation plans will be developed to inform the management of agricultural land drainage during construction. The Agricultural Liaison Officer will be responsible for consulting with each individual landowner to obtain the relevant information and to be a point of contact to report concerns regarding irrigation systems during construction. The plans will include the following information:

- Location of boreholes and water supplies used by each farmer;
- Irrigation or impoundment licence granted by the EA; and
- System of irrigation applied and the location of irrigation network for each field.

### Agricultural Land Drainage

6.8.1.8 Particular care will be taken to ensure that the existing land drainage system is not compromised as a result of construction. Land drainage systems will be maintained during construction and reinstated on completion.

6.8.1.9 The ALO will coordinate drainage surveys to establish the existing drainage position including any related farm drainage that may be affected by the scheme. The ALO will then consult with each landowner or occupier in respect to the design of any land drainage works required during construction, and on the design and timing of any land drainage works required for the subsequent restoration of the land. The services of a suitably qualified drainage consultant will be employed by the Applicant to act as a drainage expert during the detailed design process and liaise with landowners or occupiers (through the ALO) to consult on the pre and post drainage schemes required. This will include the design of any land drainage works required during construction, and on the design and timing of any land drainage works required for the subsequent restoration of the land. This process will take due regard of any local and site-specific knowledge.

6.8.1.10 Subject to the consultation existing agricultural land drains, where encountered during the construction of each phase, will be appropriately marked. The location of drains cut or disturbed by the construction works will be photographed, given a unique number and logged using GPRS coordinates. The actual condition and characteristics (e.g. depth of installation, pipe type and diameter) of the existing drainage will also be recorded upon excavation.

6.8.1.11 During the construction works, temporary drainage will be installed either side of the cable trenches, within the onshore cable corridor working width, to intercept existing field drains and ditches in order to maintain the integrity of the existing field-drainage system during construction and ensure existing flow is not channelled by the onshore cable corridor. Such measures will also assist in reducing the potential for wet areas to form during the works, thereby reducing the impact on soil structure and fertility. Drainage systems however will not be installed into areas where they are not currently present, e.g. environmental wetlands.

6.8.1.12 Any field drainage intercepted during the cable installation will either be reinstated following the installation of the cable or diverted to a secondary channel. Landowners and occupiers will be informed of the design of drainage works required during construction and following installation of the cables and associated works, including: pipe layout, falls, dimensions and outfalls (if required). The drainage would be reinstated in a condition that is at least as effective as the previous condition and will follow best practice for field drainage installations taking into account site specific conditions.

6.8.1.13 Where it is reasonable for the reinstatement of drainage to involve works outside of the order limits it will be done subject to the agreement of the landowner.

6.8.1.14 Landowners and occupiers will be provided with the opportunity to inspect land drainage works as they progress, subject to health and safety considerations. Furthermore, records of existing and remedial drainage will be maintained by the Applicant with copies provided to the Landowner (and the Occupier, if applicable) following the completion of construction works in each phase.

6.8.1.15 A dispute resolution process will be established including the appointment of a jointly agreed Independent Expert for drainage design and implementation, where required. Where agreement cannot be reached on the appointment of the expert the matter will be referred to the President of the Institution of Civil Engineers.

### Public Rights of Way management measures

6.8.1.16 Several PRoW and areas of land with informal public access will potentially be affected by the construction of the onshore elements of the Hornsea Three. Prior to the any stopping up or localised diversion of a PRoW, the principal contractor will agree measures, in accordance with the measures established in this Outline CoCP, to manage the interface between the works and PRoW with the relevant PRoW officer at Norfolk County Council. These measures, along with timeframes for reinstatement, will be set out in a PRoW Management Plan to be approved by Norfolk County Council.

6.8.1.17 Prior to commencement of works at each PRoW or area of land with informal public access, specific measures will be adopted to mitigate the impacts of construction works. A condition survey of all affected routes will be undertaken during the pre-construction period to inform the reinstatement works.

6.8.1.18 The contractor will install and maintain fencing to ensure clear separation between areas access by the public and works.

6.8.1.19 Where a PRoW crosses the onshore cable corridor the contractor is to either:

- Seek to maintain a pedestrian access. This route will be maintained by fencing and the use of a gating, ensure that the users of the access route have a safe route to cross the onshore cable corridor; or
- Provide a localised diversion.

6.8.1.20 Outside of the agreed site working hours (see section 4.1.1), the construction contractors will make reasonable endeavours to provide for access a route crossing the onshore cable corridor.

- 6.8.1.21 Signage will be erected to direct pedestrians when the construction traffic requires access over the designated pedestrian route, or of diversions if so implemented.
- 6.8.1.22 Where an alternative route is reasonably available, with the agreement of the relevant PRow Officer, a short term permissive diversion will be formed around the active construction area. Advanced warning notices will be provided to users identifying the diversion route.
- 6.8.1.23 Where practical, the width of the crossing point or diversion will depend on its usage, but is expected to be between 2 m and 4 m, with greater width in place for bridleways and byways.
- 6.8.1.24 During construction periods where any open trench cannot be reinstated immediately or where the ground surface is uneven, the construction contractors will consider what measures, taking into consideration local constraints, need to be implemented to ensure suitable and safe egress of users of the PRow.
- 6.8.1.25 In the case of small tracks, some minor, localised traffic management schemes may be required, such as temporary track closures or diversions. Alternatively, the construction contractors are to consider the use of temporary access plates to maintain public access.
- 6.8.1.26 Following completion of construction activities for a given phase, all public access within the working area (i.e. PRow and other linear features used by non-motorised users) will be returned to their original alignment (if appropriate) and/or reinstated with a standard commensurate to that existing prior to the commencement of construction works unless otherwise agreed with the local planning authority. As noted in paragraph 1.1.1.6 of the Outline CoCP, if construction is to be undertaken in two phases, the works in the first phase will be left in a safe state as agreed with relevant local authorities.
- 6.8.1.27 PRow affected during the construction phase of the works would be crossed by either HDD or by open trench. When HDD is utilised, the PRow would remain open during the duration of construction. Where open trenching is used to cross PRow, the routes would either be temporarily stopped up/diverted or traffic management measures would be put in place in some locations to maintain access. Where such measures cross a bridleway, all material used would be suitable for use by horses. Temporary stopping up of PRow would only occur in unexpected events where to maintain access along the existing route, or diversion would present a health and safety concern.
- 6.8.1.28 Where a PRow runs along the side of a construction side access traffic management measures would be put in place during construction. These would involve fencing to separate PRow users from traffic.
- 6.8.1.29 Any PRow affected during the construction phase will be reinstated following completion of the works to ensure that no permanent effects remain.
- 6.8.1.30 A communication plan will be developed as part of the Outline CoCP to ensure local authorities are kept informed of when and where works will be taking place. Appropriate media (signage/leaflets/notices) would be used to inform residents, parish councils and visitors of temporary changes to the PRow network arising from the onshore construction works for Hornsea Three. Warning notices would be erected at key points where PRow would be affected by the onshore cable laying works to make users aware of the construction working area and associated construction noise. The local newspaper would also carry such information.
- 6.8.1.31 The Undertaker recognises the sensitive nature and high usage of the beach and the coastal footpath. In the event that access along the beach is to be restricted or the coastal path needs to be temporarily diverted, the Undertaker or principal contractor for the landfall works will submit details within the PRow Management Plan to be provided as an appendix to the final CoCP and approved by North Norfolk District Council and Norfolk County Council as the relevant planning authorities.

## 6.9 Protection of groundwater

### Objectives

- 6.9.1.1 To protect the underlying secondary and principal aquifers in terms of groundwater quality and flow.

### Management measures

#### Construction phase

- 6.9.1.2 Implement measures to protect groundwater during construction, including good environmental practices based on legal responsibilities and guidance on good environmental management in: guidance in: CIRIA C532 Control of Water Pollution from Construction Sites – Guidance for Consultants and Contractors (2001); and CIRIA C648 Control of Water Pollution from Linear Construction Projects (2006).
- 6.9.1.3 A written scheme dealing with contamination of any land and groundwater will be submitted and approved by the relevant EHO before any part of the development commences. The scheme will include a preliminary risk assessment where appropriate.
- 6.9.1.4 Minimise, where practicable, the production of silt and contaminated water by minimising for example:
- Disturbance of river bed and bank;
  - Dewatering and pumping of excavations and subsequent disposal of water;
  - Runoff from exposed ground and stockpiles;
  - Plant and wheel washing;
  - Site roads and river crossings;
  - Fuel spillages; and
  - Waste storage and disposal.
- 6.9.1.5 Cable trenching across the Source Protection Zones requires measures to ensure that the principal aquifer is unaffected either directly or indirectly. The depth of superficial deposits would be confirmed via a site investigation to ensure works are not undertaken within the chalk aquifer. A hydrogeological risk assessment based on information from the site investigation will be undertaken at each trenchless conduit crossing location within a Source Protection Zone. The site investigation will allow an assessment of the relationship between the aquifer within the superficial deposits and the underlying principal aquifer, to inform the risk assessment which will minimise the potential for works to directly impact the principal aquifer. Where agreed with the Environment Agency, site investigation boreholes within SPZ1 and other sensitive sites will be used to monitor groundwater flows for an agreed period.. Direct Current cabling will be thermally insulated.
- 6.9.1.6 Cable trenching across areas with secondary A or B aquifers will include measures to ensure the groundwater quality is not adversely affected and that groundwater does not use the trenches as a conduit to convey groundwater elsewhere. Direct Current cabling will be thermally insulated.
- 6.9.1.7 HDD conduits for onshore watercourse cable crossing points will be a minimum 2 m below the hard bed of the watercourse, and a minimum standoff of 2 m above the chalk aquifer, where practicable. The standoff distance will be confirmed during the site investigation, in discussion with the Environment Agency. A hydrogeological risk assessment will be undertaken at each HDD crossing of a sensitive watercourse. This is to minimise the risk of bentonite break out (or “frac-out”) and avoid disruption of groundwater flows to surface watercourses.
- 6.9.1.8 A method statement will be prepared for HDD crossings (following the principles set out in Appendix B) with site-specific method statements for the crossings of main rivers and IDB watercourses as identified in volume 6, annex 2.4: Hydrological Characterisation Report. The method statements will be developed in discussion with the Environment Agency. The method statement will include details of the proposed HDD design, any monitoring to be undertaken and any remedial measures to be put in place. The method statement will also take into account the measures within the bentonite break out plan (see Appendix C).
- 6.9.1.9 Site investigations will be undertaken at regular intervals along the onshore cable corridor, likely at complex HDDs and/or sensitive HDD locations) during the detailed design phase to confirm local geological conditions. The Environment Agency will be consulted on the methodology of the site investigations.
- 6.9.1.10 The potential impacts to groundwater resources by deep trenchless excavations and deep excavations for pile foundations will be mitigated by casing off shallow groundwater units during construction works and sealing off once the casing is removed. This approach is based on guidance in: Piling and Penetrative Ground Improvement Methods on land Affected by Contamination: Guidance on Pollution Prevention (Environment Agency, 2001).
- 6.9.1.11 Measures to prevent and control spillage of oil, chemicals and other potentially harmful liquids will be implemented. Appropriate storage and handling of materials and products will be provided and will include for example:
- Avoidance of oil storage within 50 m of a spring, well or borehole;
  - Within 10 m of a watercourse;
  - Where oil could run over hard ground into a watercourse;
  - Secondary containment system that can hold at least 110% of the oil volume stored; and
  - Avoidance of storage of oil in areas at risk of flooding.
- 6.9.1.12 In accordance with The Control of Pollution (Oil Storage) (England) Regulations 2001, refuelling of machinery will be undertaken within designated areas where spillages can be easily contained. Machinery will be routinely checked to ensure it is in good working condition; and any tanks and associated pipe work containing oils and fuels will be double skinned and be provided with intermediate leak detection equipment.
- 6.9.1.13 Used oils will be disposed of properly in accordance with Environmental Permitting (England and Wales) Regulations 2016.

## 7. Management of Intertidal Environmental Issues

### 7.1 Protection of the surface water environment

#### **Objectives**

- 7.1.1.1 To minimise the risk of surface water flooding during the construction phase, to prevent pollution of surface watercourses and to minimise the impact on local surface water features.

#### **Management measures**

##### Flood control measures

- 7.1.1.2 At the Hornsea Three intertidal area, construction measures would be adopted to maintain the existing level of flood protection during construction. These measures would be discussed with the Environment Agency during detailed design.

### 7.2 Intertidal ecology

#### **Objectives**

- 7.2.1.1 To minimise the impact of construction works on intertidal species and habitats.

#### **Management measures**

- 7.2.1.2 Measures will be adopted to ensure that the potential for release of pollutants from construction activities is minimised, which will include planning for accidental spills, responding to all potential contaminant releases and including key emergency contact details (e.g. Environment Agency, Natural England, JNCC, Maritime and Coastguard Agency and Marine Management Organisation). Measures will include:

- Designated areas for refuelling where spillages can be easily contained;
- Only using chemicals included on the approved Centre for Environment, Fisheries and Aquaculture Science (Cefas) list under the Offshore Chemical Regulations 2002;
- Storage of chemicals in secure designated areas in line with appropriate regulations and guidelines;
- Double skinning pipes and tanks containing hazardous substances; and
- Storage of these substances in impenetrable bunds.

- 7.2.1.3 In this manner, the potential for release of contaminants will be strictly controlled, thus providing protection for marine life across all phases of Hornsea Three.

### 7.3 Intertidal archaeology

#### **Objectives**

- 7.3.1.1 To minimise the impact of construction on sediments of geoarchaeological/palaeoenvironmental importance and on sites of identified archaeological significance.

#### **Management measures**

- 7.3.1.2 Construction impacts from Hornsea Three on the intertidal archaeology will be mitigated by the implementation of measures set out in the offshore WSI. The offshore WSI will include measures seaward of MHWS and will be agreed with Historic England post consent. Measures for the intertidal zone would include terrestrial and/or vessel based methods subject to the tide level and are detailed in the offshore WSI.

## 8. References

CIRIA (2001) C532 Control of Water Pollution from Construction Sites – Guidance for Consultants and Contractors. London, CIRIA.

CIRIA (2001) C650 Environmental Good Practice on Site. London, CIRIA.

CIRIA (2006) C648 Control of Water Pollution from Linear Construction Projects. London, CIRIA.

Environment Agency (2001) Piling and Penetrative Ground Improvement Methods on land Affected by Contamination: Guidance on Pollution Prevention. Bristol, Environment Agency.

Environment Agency (2012) Groundwater Protection and Principles in Practice. Bristol, Environment Agency.



## Appendix A Communication Plan Framework

### A.1 Communication plan framework

A.1.1.1 This appendix sets out the key points of how communications will be delivered to local residents, businesses and interested parties during the construction of Hornsea Three. These key points will be developed into a Communications Plan post consent and will be implemented using a phased approach to reflect the various stages of the construction programme.

A.1.1.2 The Communication Plan will be developed, managed and implemented by the Stakeholder Manager for Hornsea Three. During the construction phase, a Community Liaison Officer (CLO) will be appointed by the Undertaker prior to the commencement of onshore works. The CLO will attend public meetings including liaison with community groups and will manage all contacts with local resident groups, schools, emergency services and local businesses with regard to general construction works issues in accordance with the parameters established in the Communications Plan.

A.1.1.3 The key points of the framework are set out below:

- A website has been established for Hornsea Three and will be regularly updated before and during the construction process;
- Landowners and/or occupiers will be advised in writing of the proposed phasing of Hornsea Three, the use of HVAC or HVDC transmission system to be used for that phase, land take and period of construction works and the details of the Undertaker and principal contractor responsible for carrying out those works. This notification to landowners would be provided prior to the issue of information (online or via newsletters) to the public;
- Newsletters will be published and distributed to promote the overall progress of Hornsea Three and upcoming works, including the likely duration of the works. The newsletters will be distributed to residential and businesses premises in the vicinity of the construction works. Copies will also be placed in local libraries and on the Hornsea Three website. It is anticipated that during core construction periods, this newsletter will be produced quarterly;
- Newsletters will be published and distributed to advise of the proposed phasing of the authorised project;
- Advance notice would be given of any construction works which could restrict access for residents/local businesses etc and where practicable, an alternative access would be established prior to works commencing;
- Occupiers of nearby properties will be informed of particularly noisy construction activities and their duration;
- Occupiers of nearby properties will also be informed of any works being undertaken outside of the core working hours (see paragraph 4.1.1.1);
- Local residents (i.e. those that live or have businesses in the locality) will also be informed of any temporary road closures or disruption to any services;

- Notices will be erected in public areas and on PRoW crossed by Hornsea Three and regularly updated with information where a work front is active in the locality and any disruption is anticipated;
- A 24-hour help line will be set up to provide information on Hornsea Three and will also be used to record complaints from the public. Details of the help line will be promoted on site notice boards, newsletters, press releases and on the Hornsea Three website; and
- All complaints will be logged and the action taken to resolve the complaints will be recorded and shared with the relevant planning authority on at least a quarterly basis. The mechanism for sharing such information, including the format and timeframes for doing so, will be developed in consultation with the relevant planning authority during detailed design. The mechanism will then be implemented during the construction phase in such a way that ensures compliance with relevant data protection regulations.

A.1.1.4 The appointed CLO (or appropriate representatives from the Undertaker and principal contractor) will also seek to attend/hold public meetings to update local people and other interested parties on progress of the construction works.

A.1.1.5 In the event that Norfolk Vanguard and Hornsea Three have concurrent construction works in the vicinity of Oulton and Cawston parishes, the Hornsea Three Communication Plan will set out the following:

- i. Procedures for engaging with Norfolk Vanguard;
- ii. Procedures for Hornsea Three and Norfolk Vanguard to engage with the Local Highway Authority; and
- iii. Measures that Hornsea Three and Norfolk Vanguard will initiate to ensure that if any complaints are made by the local community how these are communicated between the two developers (potentially via the appointed Hornsea Three Community Liaison Officer.).

#### Timeframe for the publication of key project communications

A.1.1.6 As soon as practical after Financial Investment Decision or Award of Contract for Difference (or confirmation of other appropriate funding mechanism), which ever is the latter\*.

A.1.1.7 For the purposes of communicating the approach to onshore construction:-

- If to be delivered in a single phase (and therefore could include all works required to support a second phases which may come on line at a later date), including the use of HVAC or HVDC transmission system to be used;
- Two phases – with the first phase including ducting for the second phase (but with a requirement to return to the land at a later date to pull through the export transmission cables); including the use of HVAC or HVDC transmission system to be used for the first phase, and second phase if known or
- Two distinct separate phases (but continuing to advise of the use of HVAC or HVDC transmission system to be used for the first phase. Advice as to the timing expectations for any second phase.

A.1.1.8 (\*At this consenting stage – when any programme post consent is not fixed, it is anticipated that these decision points would be in the order of one year prior to commencement of works onshore)



**First notification to landowners (issued at least four months prior to the commencement of onshore works, and prior to the issue of information to the public)**

A.1.1.9 Clarify project assumptions, including but not limited to:

- expected land take;
- period of construction works; and
- details of the body responsible for carrying out those works.

**First newsletter (issued at least four months prior to the commencement of onshore works)**

A.1.1.10 Clarify project assumptions, including but not limited to:

- expected land take;
- period of construction works; and
- details of the body responsible for carrying out those works.

**Prior to commencement on each parcel of land**

A.1.1.11 Clarify project assumptions to landowners, including but not limited to:-

- expected land take;
- construction programme (as applied to each landowner);
- proposed location of link boxes and joint bays; and
- construction access points.

## Appendix B Outline Method Statement for Crossing Techniques

### B.1 Outline watercourse crossing method statement

#### B.1.1 Introduction

- B.1.1.1 This document comprises an Outline Watercourse Crossing Method Statement for the techniques to cross watercourses along the Hornsea Three onshore cable corridor. If required by the Environment Agency (or IDB if maintained by the IDB) a detailed Watercourse Crossing Method Statement will be prepared by the principal contractor and approved by the EA or IDB (as requested) prior to the commencement of the crossing of the watercourse. The method statement may be supported by results from intrusive surveys where appropriate.
- B.1.1.2 This Outline Watercourse Crossing Method Statement has been prepared in line with guidance (e.g. CIRIA) and to meet relevant legislation obligations. It has regard to the mitigation commitments made in the Environmental Statements and the Outline CoCP. The mitigation measures from the Outline CoCP are not repeated in this method statement but it can be assumed that they would be applied.
- B.1.1.3 The detailed Watercourse Crossing Method Statement for Blackwater Drain (near Booton Common) and the River Wensum will be developed in consultation with Natural England, in addition to the Environment Agency.

### B.2 Watercourse crossing options

- B.2.1.1 The Hornsea Three onshore cable corridor crosses a number of watercourses including Environment Agency main rivers, watercourses maintained by the IDB and field drains of varying width and depth. A crossing schedule showing the location of these crossings and the type of crossing method accompanies the DCO application.
- B.2.1.2 There are two main crossing methods for installing the cables across watercourses. These are HDD and open-cut trenching. In addition, to provide a continuous access route along the length of the onshore cable corridor, it will be necessary to install temporary vehicle bridges at some locations, where the cable corridor intersects ditches and small watercourses.
- B.2.2 Open cut trenching**
- B.2.2.1 The likely methodology for crossing minor watercourses, field drains etc using open-trench installation is described below. The details are indicative to provide an overview of the works required.

- Stage 1 – Setting out of the works and preparation of working area:

- Prior to commencing works, the section of the cable corridor will be fenced off to segregate the construction activities from adjacent parcels of land and to clearly identify the extent of the works.
- The type of fencing that will be installed will be subject to the land use of the adjacent land (e.g. arable or pasture for livestock) and consultation with the landowner.
- Stage 2 – Construction of dam and culvert or pump installation:
  - The flow of the existing watercourse will be cut off using one of a range of options (as taken from CIRIA C6648). These options include a clay bund, sand bags, stop planks, cofferdams, caissons or specialist dams.
  - The cofferdam (or equivalent method) will be installed for the duration of the trenching works. This will ensure that, where flow is present in the watercourse, it is pumped around the working area and be returned to the watercourse/ditch downstream of the works.
  - Once the cofferdam (or equivalent) is in place, a diesel-powered pump will be used to pump water round and bypass the dam. Subject to the depth of the watercourse, pumping may be required before the dam is completed. Containment will be provided around the pump to minimise the risk of diesel leaks.
  - The diversion will be started at a suitable point upstream to minimise effects. In accordance with CIRIA guidance, the discharge pipe will be placed well-downstream of the works with protection in place to avoid the scouring of the bed or banks at the outfall. The discharge hose will be directed through a filtering medium before the pumped water is returned to the watercourse.
- Stage 3 – Trench excavation:
  - The cable trenches will then be excavated according to engineering specifications. The excavation of trenches will be supervised by a banksman.
  - Turf, topsoil and subsoil from the excavation will be segregated and stored in separate stockpiles. The stockpiles will be located away from the watercourse crossings with measures in place to ensure any runoff from the stockpiles does not enter watercourses or drainage ditches.
  - In the event that the trenches need dewatering, water from the dewatering activities will be released under agreement with the Environment Agency to a local drainage ditch, watercourse and/or spread over ground. Water from dewatering activities will pass through a silt interceptor (or equivalent) prior to discharging to drainage ditches or watercourses.
  - Depending on soil properties, a layer of Cement Bound Sand (CBS) or subsoil will be used to line the bottom of the trench.
- Stage 4 – Cable installation:
  - The cabling will be installed within the trench across the watercourses from adjacent joint bay positions.

- Once the cables are in place, the trench will be backfilled with CBS or subsoil (subject to soil properties)). Once the backfill is levelled, protective cable tiles and warning marker tape will be put in place. Excavated subsoil and topsoil will be used to further backfill and reinstate the cable trench.
- Stage 5 - Reinstatement
  - Once the cable is laid and the trench reinstated, the base of the watercourse bed will be consolidated. The cofferdam (or equivalent method) will be removed in a reverse procedure to that used for construction.
  - Any works to ensure the integrity of the banks on either side of the watercourse will be undertaken. This may include geotextiles, reseeding/reinstatement of vegetation and placing of locally sourced stones.
  - The water flow will be reinstated and the pumps removed.

### B.2.3 Temporary vehicle bridges

B.2.3.1 Temporary haul road bridges over watercourses will be constructed across some small watercourses to retain access either side of the water body for construction workers.

- At watercourse crossings, the working width will be reduced to minimise the area disturbed.
- To establish the crossing points on narrow streams, culvert pipes will be laid to carry the water, and at either end the culvert will be surrounded by a clay bund.
- The culvert pipe will be laid at winter water level to ensure that water flow is unimpeded along the stream.
- Straw bales will also be positioned at either end to prevent suspended solids moving along the watercourse. Water between the clay bunds will be pumped out on to the land if necessary.
- The temporary road surface will then be installed over the culverts. Geotextile membrane, straw bales and splash boards may be used to prevent sediments from entering the water courses.
- On reinstatement, the temporary road surface and culverts will be removed and any bank stabilising work will be undertaken.

### B.2.4 Horizontal directional drilling

B.2.4.1 HDD is trenchless method for installing underground ducts and cables in a shallow arc along a prescribed bore path by using a surface launched drilling rig.

B.2.4.2 The typical activities required by a HDD operation are summarised below:

- Site survey and bore planning:
  - Prior to the commencement of HDD operations, a site survey will be conducted. Intrusive surveys will be undertaken to establish the geological and geotechnical conditions at each HDD location. The survey team will create an accurate plan of the drill path and elevations of the proposed duct. This will include a hydrogeological assessment to confirm the depth of the

drill and to establish an appropriate standoff between the drill path and hard bed of watercourses and the bedrock geology. During the survey, any buried services which are in close proximity to the route will be clearly marked and documented on the survey drawings and on the site (where possible).

- A bore plan and profile will be created from the results of the survey. The plan will provide final information on the proposed bore arc including entrance and exit points, radius of curvature and the bore diameter required to accommodate the cables.
- Preparation of site for HDD operation:
  - For larger HDD crossings, one stoned compound will be required at the HDD entry point for equipment, drilling fluid management system, laydown area, launch and reception pits. These areas will be cleared of vegetation and topsoil. Hardcore will then be laid to provide a firm work area. A description of these compounds is provided in section 4.1.7.
  - Access to the HDD sites will be via an access designed to accommodate heavily loaded vehicles and plant. Generally, this will be the haul road installed within the cable corridor, and will include watercourse crossings via temporary bridges or similar.
  - A regular supply of water will be required at the HDD sites during the HDD operations for the mixing of drill fluid. Storage tanks may be required if alternative supplies of water cannot be provided.
  - The HDD process requires the use of bentonite and grout: bentonite is used as a lubricant and grout is used as a sealant. Both substances can cause harm to the water environment as they are highly alkaline. The use of the material will be carefully controlled to avoid a breakout in the riverbed and/or spillage and runoff from tanks and plant at the drive shaft. A bentonite breakout plan has been included in the Outline CoCP (see Appendix C). Bentonite will be recycled during the HDD process and would be disposed of as a controlled waste following the completion of construction.
  - A lagoon/settling pond may be required at the launch site to contain the bentonite slurry arising from the HDD bore. The lagoon/settling pond will have a sufficient capacity to accommodate the drill arisings/slurry from the HDD operation. Tankers may be required to control the levels of slurry where necessary.
  - A slurry pit/settling pond will also be required in the HDD reception site to collect any slurry discharged from the drill hole.
- HDD drilling operation:
  - Volume 1 chapter 3: Project Description of the Hornsea Three Environmental Statement provides a summary of the HDD drilling operation at landfall. Similar principles will apply to the HDD crossings along the onshore cable corridor.
- HDD demobilisation:

- On completion of the HDD operation, all the HDD working platforms including the launch and reception sites will be reinstated to their original use.



## Appendix C Bentonite Break Out Plan

### C.1 Bentonite break-out plan

#### C.1.1 Risks

- C.1.1.1 During HDD operations, the drill head is lubricated with a mixture of water and bentonite clay that is injected under high pressure. If there is a fracture in the location of the drill path, the pressure could cause the bentonite slurry to travel along the 'path of least resistance' to the surface. This is more likely to occur at each end of the HDD where the drill path is closest to the surface. This process is referred to as a bentonite break out or "frac-out" i.e. the unintentional return of drilling fluid to the surface.
- C.1.1.2 Bentonite is a fine clay material which is non-toxic and is commonly used in farming practices. However, it is also alkaline and when discharged into the water environment, it can affect water quality and also water habitats by smothering plants and river gravels. The Hornsea Three onshore cable corridor crosses a number of highly sensitive watercourses (including the River Wensum Special Area of Conservation) where HDD is the proposed crossing method, therefore the potential for bentonite break-out must be managed.

#### C.1.2 Purpose of a bentonite break-out plan

- C.1.2.1 The purpose of a bentonite break-out plan is:
- Minimise the potential for a bentonite break-out associated with the HDD crossings;
  - Provide for the timely detection of bentonite break outs;
  - Identify how ecologically sensitive areas will be protected;
  - Identify how groundwater resources will be protected;
  - Ensure an organised, timely and minimum impact incident response; and
  - Establishes procedures to ensure that the Environment Agency and any other relevant authority is notified and that the incident is documented.

#### C.1.3 Geotechnical evaluation

- C.1.3.1 A site investigation comprising geophysical and geotechnical borehole surveys will be undertaken at sensitive proposed HDD locations to characterise the local ground conditions and to evaluate the geotechnical suitability of the underlying geology formations to be drilled using HDD techniques. The investigation and evaluation will be undertaken by an appropriately qualified and experienced geotechnical engineer. The evaluation will be used to design the HDD crossing, including confirmation of the location and depth of the watercourse channel and the properties of the superficial geology. This information will be used to minimise the potential for the HDD crossing to fail and bentonite break out to occur.

#### C.1.4 Location of drill entry and exit points

- C.1.4.1 The primary areas of concern for inadvertent returns of drilling fluid are near the drill entry and exit pits where the drilling equipment is at its shallowest: the likelihood of bentonite break out occurring decreases as the depth of the pipe increases. To minimise the risk to riparian habitats, the drill entry and exit points will be located at an appropriate distance from the banks of the watercourse (for example, the Environment Agency recommends that the stand-off distance from watercourses less than 5 m wide would be a minimum of 1.5 times the stream width. For larger watercourses (i.e. larger than 5 m wide) the stand-off distance would be 1.0 times the width of the watercourse).
- C.1.4.2 The drill entry and exit pits will be surrounded by construction fencing and silt fencing to minimise the potential for migration of bentonite. Barriers such as straw bales or sedimentation fences will be placed between the pits and nearby sensitive resources prior to drilling to intercept any runoff.
- C.1.4.3 A lagoon/settling pond may be required at the drill entry to contain the bentonite slurry arising from the HDD bore. It is anticipated that settlement lagoons would only potentially be required at major HDD crossings (i.e. typically greater than 200 m) at either or both the entry and exit point locations. Such settlement lagoons, if required, will have a sufficient capacity to accommodate the drill arisings/slurry from the HDD operation with sufficient freeboard to accommodate rainfall events. Tankers will be used to remove materials from the lagoons for disposal in order to minimise the potential for any spillages and to control the levels of slurry where necessary, in particular when extreme rainfall is forecast.

#### C.1.5 Monitoring

- C.1.5.1 During drilling, real time down hole pressure monitoring will be used to identify bentonite break out conditions. Field personnel will monitor the surface for observable break out conditions. Monitoring will be undertaken at an appropriate distance from the drill location as it is acknowledged that bentonite break outs may occur some distance from the drill site.

#### C.1.6 Emergency response

- C.1.6.1 Where a bentonite break-out is detected, an emergency response procedure will be implemented. The procedure will be developed as part of the Emergency Response and Pollution Control Plan, prepared in consultation with the Environment Agency prior to the commencement of any HDD activities.

## Appendix D Biosecurity Protocol

### D.1 Biosecurity protocol

D.1.1.1 The following measures will be adhered to by all relevant staff and will be incorporated into the method statements for pre-construction surveys and construction works. The measures may be updated during detailed design if further information on construction practices becomes available.

D.1.1.2 General good practice to be followed at all times:

- Arrive at the site with clean footwear, equipment and vehicle(s);
- Before leaving the site and before moving from one farm to another, **remove mud, plants and other materials** from boots, vehicles and equipment using a stiff brush where necessary;
- Keep accesses to a minimum and whenever practicable, follow existing tracks;
- Whenever practicable, park on areas of hard-standing;
- Restrict the amount of equipment you take onto site to the minimum required;
- Whenever practicable, **AVOID**:
  - Driving through wooded areas;
  - Areas with known plant disease;
  - Livestock areas;
  - **Contact with potentially infectious material** e.g. *Rhododendron*, a primary host plant of *Phytophthora* diseases, especially when wilted/dying (i.e. showing signs of infection); and
  - Areas of known *Chytridiomycosis* infection, known crayfish plague and other diseases or pathogens.
- Schedule multiple site visits so that sites of greatest risk with regard to invasive species, diseases or pathogens are visited at the end of the day; and
- If you do come into contact with potentially infectious material (e.g. dead amphibians, crayfish, dying *Rhododendron*) you must:
  - **Make a note of findings and the location** of material (take photographic records of plant material);
  - **Notify the ECoW** of findings as soon as practicable;
  - **Dispose of or thoroughly disinfect with an appropriate disinfectant\* all external clothing and footwear** (e.g. Virkon ® broad spectrum disinfectant (1% solution or 10g/l)\*<sup>1</sup>, or Propeller™ disinfectant if addressing a *Phytophthora* infection); and

- Dispose of powder-free disposable gloves appropriately.

D.1.1.3 When working in a waterbody:

- Clean boots (using a hard bristle brush if necessary) and disinfect (away from waterbodies to prevent potential pollutant incidents) all equipment that might come into contact with water using Virkon ® suitable for wetland habitat (1% solution or 10g/l) prior to and at the end of each site visit;
- Appropriately dispose of powder-free disposable gloves between site visits; and
- Ensure vehicle tyres and wheel arches are cleared of mud, plants and other organic material before leaving site and before moving from one farm to another. Leave removed material on site.

<sup>1</sup> \* Virkon ® broad spectrum disinfectant (1% solution or 10g/l)\* or, for *Phytophthora* infections, Propeller™ disinfectant. All disinfectants should be used and disposed of in accordance with manufacturer and product label instructions and should not be disposed of in waterbodies. Take care to ensure all soil is removed prior to treatment and disinfectant has dried/evaporated before leaving or entering site. Take care so as to ensure no disinfectant enters a waterbody.

## Appendix E Onshore Export Cable Prescribed Crossing Method

E.1.1.1 The purpose of this crossing schedule is to provide a mechanism to identify the indicative location of a range of obstacles along the onshore export cable and note how they are proposed to be crossed (i.e. by way of HDD only, HDD with haul road over, HDD with haul road over or open cut (i.e. ES worst-case typically assumes open cut trench) and HDD and ducting laydown) (**Error! Reference source not found.**). This crossing schedule has been developed using GIS datasets (cropped to the onshore cable corridor) and supporting data labels as provided by third parties. There may therefore be inconsistencies with Table 1.1 and assets identified in the supporting Book of Reference. Further, for the purposes of preparing this schedule the items have not been ground truthed or corrected to “true alignment”.

E.1.1.2 Key

ID	Sheet No.	Local Authority	Obstacle	Obstacle Description	HDD ID	Proposed Crossing Method
Identification number assigned by Ørsted.	The sheet number which the asset is located on (the asset is not duplicated in Table 1.1 if it appears on more than one sheet)	Local Planning Authority: <ul style="list-style-type: none"> <li>North Norfolk District Council (NNDC)</li> <li>Broadland District Council (BDC)</li> <li>South Norfolk District Council (SNDC)</li> </ul>	Type / group of obstacle: <ul style="list-style-type: none"> <li>Road</li> <li>Public Right of Way</li> <li>Track</li> <li>Cables</li> <li>Hedgerow</li> <li>Pipe</li> <li>Woodland</li> <li>Watercourse</li> </ul>	Further description of the obstacle.	HDD identification number assigned by Ørsted.	Method by which the obstacle is proposed to be crossed: <ul style="list-style-type: none"> <li>HDD Only</li> <li>HDD with haul road over</li> <li>HDD with haul road over or open cut (i.e. ES worst-case typically to assume open cut trench)</li> <li>HDD and ducting laydown</li> </ul>

E.1.1.3 When an asset owner is identified – for this crossing schedule this should assumed to be indicative, please refer to the Book of Reference which remains a “live” document. For example, the data sets used, Environmental Statement and supporting annexes identify local transmission cables under the ownership of UK Power Networks. In the latter period of finalising the application the asset owner was confirmed as Eastern Power Networks plc. To ensure that the data sets, Environmental Statement and supporting annexes remain consistent they continue to refer to UK Power Networks.

Figure E1.1

ID	Sheet No.	Local Authority	Obstacle	Obstacle Description	HDD ID	Proposed Crossing Method
OID534	1	NNDC	Public Right of Way	Footpath - Weybourne FP7 - DCO includes power to be temporarily stopped up. Prior to stopping up or localised diversion the PC to agree measures in accordance with Outline CoCP with NCC.	HDD_96	HDD with haul road over or Open Cut
OID533	1	NNDC	Cables	Power Cable - UK Power Networks		Open Cut
OID532	1	NNDC	Cables	BT Openreach		Open Cut
OID531	1	NNDC	Cables	Power Cable - UK Power Networks	HDD_95	HDD only
OID530	1	NNDC	Track	Private Access	HDD_95	HDD only
OID529	1	NNDC	Hedgerow	Hedgerow		Open Cut
OID528	1	NNDC	Cables	Power Cable - Dudgeon Offshore Wind Farm Export Cable	HDD_94	HDD with haul road over or Open Cut
OID527	1	NNDC	Pipe	Anglian Water	HDD_93	HDD only
OID526	1	NNDC	Pipe	Anglian Water	HDD_92	HDD only

ID	Sheet No.	Local Authority	Obstacle	Obstacle Description	HDD ID	Proposed Crossing Method
OID525	1	NNDC	Hedgerow	Hedgerow	HDD_92	HDD only
OID524	1	NNDC	Cables	BT Openreach	HDD_92	HDD only
OID523	1	NNDC	Road	Weybourne Road - A149	HDD_92	HDD only
OID522	1	NNDC	Pipe	Anglian Water	HDD_92	HDD only
OID521	1	NNDC	Pipe	Anglian Water	HDD_92	HDD only
OID520	1	NNDC	Cables	Power Cable - UK Power Networks	HDD_92	HDD only
OID519	1	NNDC	Cables	Power Cable - UK Power Networks	HDD_92	HDD only
OID518	1	NNDC	Hedgerow	Hedgerow	HDD_92	HDD only
OID517	2	NNDC	Cables	Power Cable - UK Power Networks		Open Cut
OID578	2	NNDC	Hedgerow	Hedgerow		Open Cut
OID579	2	NNDC	Hedgerow	Hedgerow		Open Cut
OID516	2	NNDC	Woodland	Woodland	HDD_91	HDD with haul road over
OID515	2	NNDC	Woodland	Woodland	HDD_91	HDD with haul road over
OID514	2	NNDC	Woodland	Woodland	HDD_90	HDD with haul road over
OID513	2	NNDC	Woodland	Woodland	HDD_90	HDD with haul road over
OID512	2	NNDC	Woodland	Woodland	HDD_90	HDD with haul road over
OID511	2	NNDC	Woodland	Woodland	HDD_90	HDD with haul road over
OID510	2	NNDC	Hedgerow	Hedgerow		Open Cut
OID509	2	NNDC	Hedgerow	Hedgerow		Open Cut
OID508	2	NNDC	Hedgerow	Hedgerow	HDD_89	HDD only
OID507	2	NNDC	Road	Holgate Hill	HDD_89	HDD only
OID506	2	NNDC	Hedgerow	Hedgerow	HDD_89	HDD only
OID505	3	NNDC	Hedgerow	Hedgerow	HDD_89	HDD only
OID504	3	NNDC	Hedgerow	Hedgerow	HDD_89	HDD only
OID503	3	NNDC	Hedgerow	Hedgerow	HDD_89	HDD only
OID502	3	NNDC	Hedgerow	Hedgerow	HDD_89	HDD only
OID501	3	NNDC	Hedgerow	Hedgerow	HDD_89	HDD only
OID500	3	NNDC	Pipe	Anglian Water	HDD_89	HDD only
OID499	3	NNDC	Hedgerow	Hedgerow	HDD_89	HDD only
OID498	3	NNDC	Cables	BT Openreach	HDD_89	HDD only
OID497	3	NNDC	Railway	North Norfolk Railway	HDD_89	HDD only



ID	Sheet No.	Local Authority	Obstacle	Obstacle Description	HDD ID	Proposed Crossing Method
OID496	3	NNDC	Woodland	Woodland	HDD_89	HDD only
OID495	3	NNDC	Woodland	Woodland	HDD_89	HDD only
OID494	3	NNDC	Woodland	Woodland	HDD_89	HDD only
OID493	3	NNDC	Cables	Power Cable - UK Power Networks	HDD_89	HDD only
OID492	3	NNDC	Woodland	Woodland	HDD_89	HDD only
OID491	3	NNDC	Hedgerow	Hedgerow	HDD_88	HDD with haul road over or Open Cut
OID490	3	NNDC	Public Right of Way	Footpath - Kelling FP6 - DCO includes power to be temporarily stopped up. Prior to stopping up or localised diversion the PC to agree measures in accordance with Outline CoCP with NCC.	HDD_88	HDD with haul road over or Open Cut
OID489	3	NNDC	Cables	BT Openreach	HDD_87	HDD with haul road over or Open Cut
OID488	3	NNDC	Track	Private Access	HDD_87	HDD with haul road over or Open Cut
OID487	3	NNDC	Hedgerow	Hedgerow	HDD_87	HDD with haul road over or Open Cut
OID486	3	NNDC	Public Right of Way	Footpath - Kelling FP9 - DCO includes power to be temporarily stopped up. Prior to stopping up or localised diversion the PC to agree measures in accordance with Outline CoCP with NCC.	HDD_87	HDD with haul road over or Open Cut
OID485	3	NNDC	Cables	Power Cable - UK Power Networks	HDD_86	HDD only
OID484	3	NNDC	Hedgerow	Hedgerow	HDD_86	HDD only
OID483	3	NNDC	Woodland	Woodland	HDD_86	HDD only
OID482	3	NNDC	Woodland	Woodland	HDD_86	HDD only
OID481	3	NNDC	Woodland	Woodland	HDD_86	HDD only
OID480	4	NNDC	Woodland	Woodland	HDD_86	HDD only
OID479	4	NNDC	Track	Private Access	HDD_86	HDD only
OID478	4	NNDC	Woodland	Woodland	HDD_86	HDD only
OID477	4	NNDC	Hedgerow	Hedgerow	HDD_86	HDD only
OID476	4	NNDC	Woodland	Woodland	HDD_86	HDD only
OID475	4	NNDC	Hedgerow	Hedgerow		Open Cut
OID474	4	NNDC	Pipe	Anglian Water	HDD_85	HDD with haul road over
OID473	4	NNDC	Pipe	Gas Pipeline - Cadent Gas	HDD_85	HDD with haul road over
OID472	4	NNDC	Cables	BT Openreach	HDD_85	HDD with haul road over
OID471	4	NNDC	Road	Cromer Road (A148)	HDD_85	HDD with haul road over
OID470	4	NNDC	Cables	Power Cable - UK Power Networks		Open Cut
OID469	4	NNDC	Cables	BT Openreach	HDD_84	HDD with haul road over

ID	Sheet No.	Local Authority	Obstacle	Obstacle Description	HDD ID	Proposed Crossing Method
OID468	4	NNDC	Road	Kelling Road	HDD_84	HDD with haul road over
OID543	4	NNDC	Hedgerow	Hedgerow	HDD_84	HDD with haul road over
OID124	4	NNDC	Hedgerow	Hedgerow	HDD_84	HDD with haul road over
OID467	4	NNDC	Pipe	Anglian Water		Open Cut
OID466	5	NNDC	Hedgerow	Hedgerow		Open Cut
OID465	5	NNDC	Pipe	Anglian Water		Open Cut
OID464	5	NNDC	Hedgerow	Hedgerow	HDD_83	HDD with haul road over
OID463	5	NNDC	Road	Church Road	HDD_83	HDD with haul road over
OID462	5	NNDC	Cables	BT Openreach	HDD_83	HDD with haul road over
OID461	5	NNDC	Hedgerow	Hedgerow	HDD_83	HDD with haul road over
OID460	5	NNDC	Cables	Power Cable - UK Power Networks		Open Cut
OID459	5	NNDC	Woodland	Woodland	HDD_82	HDD with haul road over
OID458	5	NNDC	Watercourse	Unnamed watercourse	HDD_82	HDD with haul road over
OID457	5	NNDC	Watercourse	Unnamed watercourse	HDD_82	HDD with haul road over
OID456	5	NNDC	Woodland	Woodland	HDD_82	HDD with haul road over
OID455	5	NNDC	Hedgerow	Hedgerow	HDD_82	HDD with haul road over
OID546	5	NNDC	Hedgerow	Hedgerow		Open Cut
OID454	5	NNDC	Cables	Power Cable - UK Power Networks		Open Cut
OID453	6	NNDC	Hedgerow	Hedgerow		Open Cut
OID452	6	NNDC	Public Right of Way	Footpath - Baconsthorpe FP15 - DCO includes power to be temporarily stopped up. Prior to stopping up or localised diversion the PC to agree measures in accordance with Outline CoCP with NCC.		Open Cut
OID451	6	NNDC	Cables	BT Openreach	HDD_77b	HDD with haul road over
OID450	6	NNDC	Road	Hempstead Road	HDD_77b	HDD with haul road over
OID449	6	NNDC	Woodland	Woodland	HDD_77b	HDD with haul road over
OID448	6	NNDC	Woodland	Woodland	HDD_77b	HDD with haul road over
OID447	6	NNDC	Public Right of Way	Anglian Water - DCO includes power to be temporarily stopped up. Surface works limited to installation of haul road. Prior to stopping up or localised diversion the PC to agree measures in accordance with Outline CoCP with NCC.	HDD_77b	HDD with haul road over
OID446	6	NNDC	Pipe	Anglian Water	HDD_77b	HDD with haul road over
OID565	6	NNDC	Hedgerow	Hedgerow		Retained (Parallel to works)
OID445	6	NNDC	Cables	Power Cable - UK Power Networks		Open Cut

ID	Sheet No.	Local Authority	Obstacle	Obstacle Description	HDD ID	Proposed Crossing Method
OID444	6	NNDC	Public Right of Way	Footpath - Hempstead FP10 - DCO includes power to be temporarily stopped up. Prior to stopping up or localised diversion the PC to agree measures in accordance with Outline CoCP with NCC.		Open Cut
OID443	7	NNDC	Hedgerow	Hedgerow	HDD_77a	HDD only
OID442	7	NNDC	Road	School Lane	HDD_77a	HDD only
OID441	7	NNDC	Woodland	Woodland	HDD_77a	HDD only
OID440	7	NNDC	Hedgerow	Hedgerow	HDD_77a	HDD only
OID439	7	NNDC	Woodland	Woodland	HDD_77a	HDD only
OID438	7	NNDC	Hedgerow	Hedgerow	HDD_77a	HDD only
OID437	7	NNDC	Pipe	Anglian Water	HDD_77	HDD with haul road over
OID436	7	NNDC	Pipe	Anglian Water	HDD_77	HDD with haul road over
OID435	7	NNDC	Pipe	Anglian Water	HDD_77	HDD with haul road over
OID434	7	NNDC	Road	Hole Farm Road	HDD_77	HDD with haul road over
OID433	7	NNDC	Cables	BT Openreach	HDD_77	HDD with haul road over
OID432	7	NNDC	Hedgerow	Hedgerow	HDD_77	HDD with haul road over
OID545	8	NNDC	Hedgerow	Hedgerow		Retained (Parallel to works)
OID580	8	NNDC	Hedgerow	Hedgerow		Open Cut
OID431	8	NNDC	Hedgerow	Hedgerow		Open Cut
OID430	8	NNDC	Hedgerow	Hedgerow		Open Cut
OID429	8	NNDC	Hedgerow	Hedgerow		Open Cut
OID428	8	NNDC	Hedgerow	Hedgerow	HDD_76	HDD with haul road over
OID427	8	NNDC	Road	Plumstead Road	HDD_76	HDD with haul road over
OID547	8	NNDC	Hedgerow	Hedgerow		Open Cut
OID426	8	NNDC	Public Right of Way	Bridleway - Plumstead BR6 - DCO includes power to be temporarily stopped up. Prior to stopping up or localised diversion the PC to agree measures in accordance with Outline CoCP with NCC.		Open Cut
OID563	8	NNDC	Hedgerow	Hedgerow		Open Cut
OID425	9	NNDC	Road	Little Barningham Lane	HDD_75	HDD with haul road over
OID424	9	NNDC	Hedgerow	Hedgerow	HDD_75	HDD with haul road over
OID582	9	NNDC	Hedgerow	Hedgerow	HDD_74a	HDD with haul road over or Open Cut
OID581	9	NNDC	Hedgerow	Hedgerow	HDD_74a	HDD with haul road over or Open Cut
OID587	9	NNDC	Hedgerow	Hedgerow	HDD_74	HDD with haul road over or Open Cut
OID423	9	NNDC	Cables	Power Cable - UK Power Networks	HDD_74	HDD with haul road over or Open Cut

ID	Sheet No.	Local Authority	Obstacle	Obstacle Description	HDD ID	Proposed Crossing Method
OID583	9	NNDC	Hedgerow	Hedgerow		Retained (Parallel to works)
OID568	9	NNDC	Hedgerow	Hedgerow		Retained (Strategic landscaping)
OID585	9	NNDC	Hedgerow	Hedgerow		Retained (Strategic landscaping)
OID567	9	NNDC	Hedgerow	Hedgerow		Open Cut
OID586	9	NNDC	Hedgerow	Hedgerow		Retained (Strategic landscaping)
OID548	9	NNDC	Hedgerow	Hedgerow		Open Cut
OID584	10	NNDC	Hedgerow	Hedgerow		HVAC Booster Station - Permeant Removal
OID589	10	NNDC	Hedgerow	Hedgerow		HVAC Booster Station - Permeant Removal
OID588	10	NNDC	Hedgerow	Hedgerow	HDD_73	HDD with haul road over
OID422	10	NNDC	Hedgerow	Hedgerow	HDD_73	HDD with haul road over
OID421	10	NNDC	Cables	BT Openreach	HDD_73	HDD with haul road over
OID420	10	NNDC	Road	B1149	HDD_73	HDD with haul road over
OID419	10	NNDC	Hedgerow	Hedgerow	HDD_73	HDD with haul road over
OID590	10	NNDC	Hedgerow	Hedgerow	HDD_72	HDD only
OID418	10	NNDC	Watercourse	Unnamed watercourse	HDD_72	HDD only
OID417	10	NNDC	Public Right of Way	Footpath - Corpusty FP20 - DCO includes power to be temporarily stopped up. HDD only, therefore no surface works forecast. If stopping up or localised diversion required, the PC to agree measures in accordance with Outline CoCP with NCC.	HDD_72	HDD only
OID416	10	NNDC	Hedgerow	Hedgerow	HDD_72	HDD only
OID415	10	NNDC	Public Right of Way	Footpath - Corpusty FP19 - DCO includes power to be temporarily stopped up. Prior to stopping up or localised diversion the PC to agree measures in accordance with Outline CoCP with NCC.		Open Cut
OID414	10	NNDC	Hedgerow	Hedgerow		Open Cut
OID413	10	NNDC	Hedgerow	Hedgerow		Open Cut
OID412	10	NNDC	Hedgerow	Hedgerow	HDD_71	HDD with haul road over
OID411	10	NNDC	Cables	BT Openreach	HDD_71	HDD with haul road over
OID410	10	NNDC	Road	B1354	HDD_71	HDD with haul road over
OID409	11	NNDC	Watercourse	Upper Bure - Norfolk Rivers IDB	HDD_70	HDD only
OID408	11	NNDC	Public Right of Way	Footpath - Corpusty FP2 - DCO includes power to be temporarily stopped up. HDD only, therefore no surface works forecast. If stopping up or localised diversion required, the PC to agree measures in accordance with Outline CoCP with NCC.	HDD_70	HDD only
OID407	11	NNDC	Hedgerow	Hedgerow	HDD_70	HDD only
OID406	11	NNDC	Watercourse	Unnamed watercourse	HDD_70	HDD only



ID	Sheet No.	Local Authority	Obstacle	Obstacle Description	HDD ID	Proposed Crossing Method
OID405	11	NNDC	Cables	Power Cable - UK Power Networks	HDD_70	HDD only
OID404	11	NNDC	Hedgerow	Hedgerow	HDD_70	HDD only
OID403	11	NNDC	Watercourse	River Bure (EA Main River)	HDD_70	HDD only
OID402	11	NNDC	Watercourse	Unnamed pond	HDD_70	HDD only
OID401	11	NNDC	Watercourse	Unnamed pond	HDD_70	HDD only
OID400	11	NNDC	Watercourse	Upper Bure - Norfolk Rivers IDB	HDD_70	HDD only
OID399	11	NNDC	Pipe	Anglian Water	HDD_70	HDD only
OID398	11	NNDC	Road	Town Close Lane	HDD_70	HDD only
OID670	11	NNDC	Hedgerow	Hedgerow	HDD_70	HDD only
OID671	11	NNDC	Hedgerow	Hedgerow	HDD_70	HDD only
OID397	11	NNDC	Cables	BT Openreach	HDD_70	HDD only
OID396	11	NNDC	Hedgerow	Hedgerow	HDD_70	HDD only
OID395	11	NNDC	Pipe	National Grid Gas	HDD_69	HDD with haul road over or Open Cut
OID394	11	NNDC	Cables	Power Cable - UK Power Networks		Open Cut
OID393	11	NNDC	Hedgerow	Hedgerow	HDD_68	HDD with haul road over
OID392	11	NNDC	Hedgerow	Hedgerow	HDD_68	HDD with haul road over
OID391	11	NNDC	Road	Wood Dalling Road	HDD_68	HDD with haul road over
OID390	12	NNDC	Hedgerow	Hedgerow	HDD_67A	HDD with haul road over
OID389	12	BDC	Hedgerow	Hedgerow	HDD_67	HDD with haul road over
OID388	12	BDC	Hedgerow	Hedgerow	HDD_67	HDD with haul road over
OID387	12	BDC	Road	Blackwater Lane	HDD_67	HDD with haul road over
OID386	12	BDC	Pipe	Anglian Water	HDD_67	HDD with haul road over
OID385	12	BDC	Hedgerow	Hedgerow	HDD_67	HDD with haul road over
OID384	12	BDC	Cables	Power Cable - UK Power Networks		Open Cut
OID383	12	BDC	Hedgerow	Hedgerow		Open Cut
OID382	12	BDC	Cables	Power Cable - UK Power Networks		Open Cut
OID381	12	BDC	Public Right of Way	Footpath - Wood Dalling FP3 - DCO includes power to be temporarily stopped up. Prior to stopping up or localised diversion the PC to agree measures in accordance with Outline CoCP with NCC.		Open Cut
OID380	13	BDC	Cables	Power Cable - UK Power Networks		Open Cut
OID379	13	BDC	Road	Heydon Lane	HDD_66	HDD with haul road over
OID591	13	BDC	Hedgerow	Hedgerow	HDD_66	HDD with haul road over

ID	Sheet No.	Local Authority	Obstacle	Obstacle Description	HDD ID	Proposed Crossing Method
OID592	13	BDC	Hedgerow	Hedgerow	HDD_66	HDD with haul road over
OID593	13	BDC	Hedgerow	Hedgerow	HDD_66	HDD with haul road over
OID378	13	BDC	Cables	Power Cable - UK Power Networks		Open Cut
OID377	13	BDC	Pipe	National Grid Gas	HDD_65	HDD with haul road over or Open Cut
OID376	13	BDC	Hedgerow	Hedgerow	HDD_64	HDD with haul road over
OID375	13	BDC	Pipe	Anglian Water	HDD_64	HDD with haul road over
OID374	13	BDC	Road	Heydon Road	HDD_64	HDD with haul road over
OID373	13	BDC	Cables	BT Openreach	HDD_64	HDD with haul road over
OID594	13	BDC	Hedgerow	Hedgerow	HDD_64	HDD with haul road over
OID372	13	BDC	Hedgerow	Hedgerow	HDD_64	HDD with haul road over
OID371	13	BDC	Pipe	National Grid Gas	HDD_63	HDD with haul road over or Open Cut
OID570	14	BDC	Hedgerow	Hedgerow	HDD_64	Open Cut
OID370	14	BDC	Watercourse	Watercourse boundary (flood) associated with Wensum River / tributary - Norfolk Rivers IDB	(HDD_62)	Part Open Cut and Part HDD with haul road over or Open Cut
OID369	14	BDC	Watercourse	DRN110G0402 - Norfolk Rivers IDB	HDD_62	HDD with haul road over or Open Cut
OID368	14	BDC	Watercourse	Watercourse boundary (flood) associated with Wensum River / tributary - Norfolk Rivers IDB	(HDD_62)	Part Open Cut and Part HDD with haul road over or Open Cut
OID595	14	BDC	Hedgerow	Hedgerow		Open Cut
OID597	14	BDC	Hedgerow	Hedgerow	HDD_61	HDD with haul road over
OID367	14	BDC	Road	Reepham Road	HDD_61	HDD with haul road over
OID596	14	BDC	Hedgerow	Hedgerow	HDD_61	HDD with haul road over
OID571	14	BDC	Hedgerow	Hedgerow		Open Cut
OID598	14	BDC	Hedgerow	Hedgerow		Retained (Parallel to works)
OID366	15	BDC	Watercourse	Watercourse boundary (flood) associated with Wensum River / tributary - Norfolk Rivers IDB	(HDD_60)	Part Open Cut and Part HDD with haul road over or Open Cut
OID365	15	BDC	Watercourse	DRN110G0401 - Norfolk Rivers IDB	HDD_60	HDD with haul road over or Open Cut
OID364	15	BDC	Watercourse	Watercourse boundary (flood) associated with Wensum River / tributary - Norfolk Rivers IDB	(HDD_60)	Part Open Cut and Part HDD with haul road over or Open Cut
OID669	15	BDC	Hedgerow	Hedgerow	HDD_59	HDD only
OID668	15	BDC	Hedgerow	Hedgerow	HDD_59	HDD only
OID363	15	BDC	Road	Merrison's Lane	HDD_59	HDD only

ID	Sheet No.	Local Authority	Obstacle	Obstacle Description	HDD ID	Proposed Crossing Method
OID362	15	BDC	Public Right of Way	Bridleway - Salle BR4 - DCO includes power to be temporarily stopped up. HDD only, therefore no surface works forecast. If stopping up or localised diversion required, the PC to agree measures in accordance with Outline CoCP with NCC.	HDD_59	HDD only
OID361	15	BDC	Cables	Power Cable - UK Power Networks		Open Cut
OID360	15	BDC	Cables	Power Cable - UK Power Networks		Open Cut
OID599	15	BDC	Hedgerow	Hedgerow	HDD_58	HDD with haul road over
OID359	15	BDC	Road	Reepham Road	HDD_58	HDD with haul road over
OID600	15	BDC	Hedgerow	Hedgerow	HDD_58	HDD with haul road over
OID358	15	BDC	Woodland	Woodland	HDD_57	HDD only
OID357	15	BDC	Woodland	Woodland	HDD_57	HDD only
OID356	15	BDC	Public Right of Way	Footpath - Salle FP8 - DCO includes power to be temporarily stopped up. Prior to stopping up or localised diversion the PC to agree measures in accordance with Outline CoCP with NCC.		Open Cut
OID355	15	BDC	Cables	BT Openreach		Open Cut
OID354	15	BDC	Hedgerow	Hedgerow	HDD_56	HDD with haul road over
OID353	15	BDC	Cables	BT Openreach	HDD_56	HDD with haul road over
OID352	15	BDC	Pipe	Anglian Water	HDD_56	HDD with haul road over
OID351	15	BDC	Road	Cawston Road (B1145)	HDD_56	HDD with haul road over
OID350	15	BDC	Pipe	Anglian Water	HDD_56	HDD with haul road over
OID349	15	BDC	Hedgerow	Hedgerow	HDD_56	HDD with haul road over
OID348	16	BDC	Cables	Power Cable - UK Power Networks	HDD_55	HDD with haul road over or Open Cut
OID347	16	BDC	Hedgerow	Hedgerow	HDD_55	HDD with haul road over or Open Cut
OID346	16	BDC	Public Right of Way	Footpath - Reepham FP18 - DCO includes power to be temporarily stopped up. Prior to stopping up or localised diversion the PC to agree measures in accordance with Outline CoCP with NCC.	HDD_55	HDD with haul road over or Open Cut
OID345	16	BDC	Cables	Power Cable - UK Power Networks	HDD_55	HDD with haul road over or Open Cut
OID344	16	BDC	Woodland	Woodland	HDD_54	HDD only
OID343	16	BDC	Woodland	Woodland	HDD_54	HDD only
OID342	16	BDC	Woodland	Woodland	HDD_54	HDD only
OID341	16	BDC	Woodland	Woodland	HDD_54	HDD only
OID340	16	BDC	Hedgerow	Hedgerow		Open Cut
OID339	16	BDC	Cables	Power Cable - UK Power Networks		Open Cut
OID338	16	BDC	Cables	Power Cable - UK Power Networks		Open Cut

ID	Sheet No.	Local Authority	Obstacle	Obstacle Description	HDD ID	Proposed Crossing Method
OID536	16	BDC	Cables	Power Cable – UK Power Networks	HDD_53	HDD only
OID335	16	BDC	Road	The Moor	HDD_53	HDD only
OID334	16	BDC	Cables	BT Openreach	HDD_53	HDD only
OID333	16	BDC	Pipe	Anglian Water	HDD_53	HDD only
OID332	16	BDC	Woodland	Woodland	HDD_53	HDD only
OID331	16	BDC	Watercourse	Wensum	HDD_53	HDD only
OID667	16	BDC	Hedgerow	Hedgerow	HDD_53	HDD only
OID328	16	BDC	Woodland	Woodland	HDD_53	HDD only
OID327	16	BDC	Watercourse	Wensum	HDD_53	HDD only
OID326	16	BDC	Cables	Power Cable - UK Power Networks	HDD_53	HDD only
OID324	16	BDC	Cables	Power Cable - UK Power Networks	HDD_53	HDD only
OID323	16	BDC	Watercourse	Wensum	HDD_53	HDD only
OID320	16	BDC	Hedgerow	Hedgerow		Open Cut
OID315	16	BDC	Public Right of Way	Footpath - Borton FP1 - DCO includes power to be temporarily stopped up. Prior to stopping up or localised diversion the PC to agree measures in accordance with Outline CoCP with NCC.		Open Cut



ID	Sheet No.	Local Authority	Obstacle	Obstacle Description	HDD ID	Proposed Crossing Method
OID314	16	BDC	Watercourse	Watercourse boundary (flood) associated with Wensum River / tributary - Norfolk Rivers IDB (Note the associated watercourse is HDD)	(HDD_52A or 53)	Part Open Cut / Part HDD
OID310	16	BDC	Hedgerow	Hedgerow		Open Cut
OID309	16	BDC	Watercourse	Unnamed watercourse - Norfolk Rivers IDB	HDD_52	HDD with haul road over or Open Cut
OID308	16	BDC	Hedgerow	Hedgerow	HDD_52	HDD with haul road over or Open Cut
OID307	16	BDC	Track	Private Access	HDD_52	HDD with haul road over or Open Cut
OID306	17	BDC	Cables	Power Cable - UK Power Networks		Open Cut
OID305	17	BDC	Pipe	Anglian Water	HDD_51	HDD with haul road over
OID304	17	BDC	Hedgerow	Hedgerow	HDD_51	HDD with haul road over
OID303	17	BDC	Pipe	Anglian Water	HDD_51	HDD with haul road over
OID302	17	BDC	Road	Church Road	HDD_51	HDD with haul road over
OID301	17	BDC	Public Right of Way	Footpath - Booton FP2 - DCO includes power to be temporarily stopped up. Prior to stopping up or localised diversion the PC to agree measures in accordance with Outline CoCP with NCC.		Open Cut
OID300	17	BDC	Cables	Power Cable - UK Power Networks		Open Cut
OID572	17	BDC	Hedgerow	Hedgerow		Open Cut
OID299	17	BDC	Hedgerow	Hedgerow		Open Cut
OID298	17	BDC	Road	The Grove	HDD_50	HDD with haul road over
OID601	17	BDC	Hedgerow	Hedgerow		Open Cut
OID297	18	BDC	Cables	BT Openreach	HDD_49	HDD with haul road over
OID665	18	BDC	Hedgerow	Hedgerow	HDD_49	HDD with haul road over
OID296	18	BDC	Road	Reepham Road	HDD_49	HDD with haul road over
OID549	18	BDC	Hedgerow	Hedgerow		Open Cut

ID	Sheet No.	Local Authority	Obstacle	Obstacle Description	HDD ID	Proposed Crossing Method
OID294	18	BDC	Public Right of Way	Footpath - Little Witchingham FP6 - DCO includes power to be temporarily stopped up. Prior to stopping up or localised diversion the PC to agree measures in accordance with Outline CoCP with NCC.		Open Cut
OID293	18	BDC	Cables	Power Cable - UK Power Networks	HDD_48	HDD with haul road over
OID602	18	BDC	Hedgerow	Hedgerow	HDD_48	HDD with haul road over
OID292	18	BDC	Road	Church Road	HDD_48	HDD with haul road over
OID291	18	BDC	Cables	BT Openreach	HDD_48	HDD with haul road over
OID290	18	BDC	Cables	Power Cable - UK Power Networks	HDD_48	HDD with haul road over
OID664	18	BDC	Hedgerow	Hedgerow	HDD_48	HDD with haul road over
OID289	18	BDC	Cables	BT Openreach	HDD_48	HDD with haul road over
OID288	19	BDC	Public Right of Way	Footpath - Little Witchingham FP2 - DCO includes power to be temporarily stopped up. Prior to stopping up or localised diversion the PC to agree measures in accordance with Outline CoCP with NCC.		Open Cut
OID287	19	BDC	Cables	Power Cable - UK Power Networks		Open Cut
OID286	19	BDC	Road	Church Farm Lane	HDD_47	HDD only
OID663	19	BDC	Hedgerow	Hedgerow	HDD_47	HDD only
OID285	19	BDC	Woodland	Woodland	HDD_47	HDD only
OID662	19	BDC	Hedgerow	Hedgerow	HDD_47	HDD only
OID284	19	BDC	Woodland	Woodland	HDD_47	HDD only
OID550	19	BDC	Hedgerow	Hedgerow		Open Cut
OID283	19	BDC	Hedgerow	Hedgerow		Open Cut
OID282	19	BDC	Pipe	Anglian Water	HDD_46	HDD with haul road over
OID281	19	BDC	Hedgerow	Hedgerow	HDD_46	HDD with haul road over
OID280	19	BDC	Road	Hall Road	HDD_46	HDD with haul road over
OID279	19	BDC	Cables	BT Openreach	HDD_46	HDD with haul road over
OID278	19	BDC	Hedgerow	Hedgerow	HDD_46	HDD with haul road over
OID277	19	BDC	Pipe	Anglian Water	HDD_46	HDD with haul road over
OID276	19	BDC	Cables	Overhead		Open Cut
OID275	19	BDC	Cables	Power Cable - UK Power Networks		Open Cut
OID661	19	BDC	Hedgerow	Hedgerow		Open Cut
OID274	20	BDC	Watercourse	Wensum - Norfolk Rivers IDB	HDD_45	HDD only
OID273	20	BDC	Woodland	Woodland	HDD_45	HDD only

ID	Sheet No.	Local Authority	Obstacle	Obstacle Description	HDD ID	Proposed Crossing Method
OID660	20	BDC	Hedgerow	Hedgerow	HDD_45	HDD only
OID272	20	BDC	Woodland	Woodland	HDD_45	HDD only
OID271	20	BDC	Cables	Power Cable - UK Power Networks	HDD_45	HDD only
OID270	20	BDC	Watercourse	Unnamed watercourse	HDD_45	HDD only
OID659	20	BDC	Hedgerow	Hedgerow	HDD_45	HDD only
OID269	20	BDC	Watercourse	DRN111G0102	HDD_45	HDD only
OID268	20	BDC	Watercourse	Watercourse boundary (flood) associated with Wensum River / tributary - Norfolk Rivers IDB (Note the associated watercourse is HDD)	(HDD_45)	Part Open Cut / Part HDD
OID267	20	BDC	Hedgerow	Hedgerow		Open Cut
OID266	20	BDC	Hedgerow	Hedgerow	HDD_44	HDD only
OID265	20	BDC	Hedgerow	Hedgerow	HDD_44	HDD only
OID604	20	BDC	Hedgerow	Hedgerow		Open Cut
OID603	20	BDC	Hedgerow	Hedgerow	HDD_43	HDD only
OID658	20	BDC	Hedgerow	Hedgerow	HDD_43	HDD only
OID264	20	BDC	Watercourse	Wensum - Norfolk Rivers IDB	HDD_43	HDD only
OID263	20	BDC	Hedgerow	Hedgerow	HDD_43	HDD only
OID262	20	BDC	Watercourse	DRN111G0101	HDD_43	HDD only
OID261	21	BDC	Watercourse	River Wensum (EA Main River)	HDD_43	HDD only
OID260	21	BDC	Watercourse	DRN112G0104	HDD_43	HDD only
OID259	21	BDC	Watercourse	Watercourse boundary (flood) associated with Wensum River / tributary - Norfolk Rivers IDB (Note the associated watercourse is HDD)	(HDD_43)	Part Open Cut / Part HDD
OID258	21	BDC	Cables	Power Cable - UK Power Networks		Open Cut
OID257	21	BDC	Hedgerow	Hedgerow	HDD_42	HDD only
OID605	21	BDC	Hedgerow	Hedgerow	HDD_42	HDD only
OID256	21	BDC	Cables	BT Openreach	HDD_42	HDD only
OID255	21	BDC	Road	The Street	HDD_42	HDD only
OID254	21	BDC	Cables	Power Cable - UK Power Networks	HDD_42	HDD only
OID253	21	BDC	Pipe	Anglian Water	HDD_42	HDD only
OID252	21	BDC	Road	Fakenham Road (A1067)	HDD_42	HDD only
OID251	21	BDC	Cables	BT Openreach	HDD_42	HDD only
OID250	21	BDC	Cables	Virgin Media & British Sky Broadcasting Group Limited	HDD_42	HDD only
OID554	21	BDC	Hedgerow	Hedgerow		Open Cut

ID	Sheet No.	Local Authority	Obstacle	Obstacle Description	HDD ID	Proposed Crossing Method
OID553	21	BDC	Hedgerow	Hedgerow		Open Cut
OID552	21	BDC	Hedgerow	Hedgerow		Open Cut
OID249	21	BDC	Woodland	Woodland	HDD_41	HDD only
OID248	21	BDC	Woodland	Woodland	HDD_41	HDD only
OID551	21	BDC	Hedgerow	Hedgerow		Open Cut
OID606	21	BDC	Hedgerow	Hedgerow		Open Cut
OID247	21	BDC	Cables	BT Openreach	HDD_40	HDD with haul road over
OID657	21	BDC	Hedgerow	Hedgerow	HDD_40	HDD with haul road over
OID656	21	BDC	Hedgerow	Hedgerow	HDD_40	HDD with haul road over
OID246	21	BDC	Road	Ringland Lane	HDD_40	HDD with haul road over
OID245	21	BDC	Hedgerow	Hedgerow	HDD_39	HDD with haul road over
OID244	21	BDC	Road	Ringland Lane	HDD_39	HDD with haul road over
OID655	21	BDC	Hedgerow	Hedgerow	HDD_39	HDD with haul road over
OID243	21	BDC	Cables	BT Openreach	HDD_39	HDD with haul road over
OID242	22	BDC	Hedgerow	Hedgerow		Open Cut
OID241	22	BDC	Cables	BT Openreach	HDD_38	HDD with haul road over
OID240	22	BDC	Road	Track leading to Field Farm	HDD_38	HDD with haul road over
OID641	22	BDC	Hedgerow	Hedgerow	HDD_38	HDD with haul road over
OID239	22	BDC	Cables	Power Cable - UK Power Networks	HDD_38	HDD with haul road over
OID238	22	BDC	Hedgerow	Hedgerow		Open Cut
OID237	23	BDC	Hedgerow	Hedgerow		Open Cut
OID607	23	BDC	Hedgerow	Hedgerow	HDD_37	HDD with haul road over or Open Cut
OID236	23	BDC	Hedgerow	Hedgerow	HDD_37	HDD with haul road over or Open Cut
OID235	23	BDC	Pipe	National Grid Gas		Open Cut
OID608	23	BDC	Hedgerow	Hedgerow		Access Road
OID234	23	BDC	Hedgerow	Hedgerow	HDD_36	HDD with haul road over
OID233	23	BDC	Road	Weston Road	HDD_36	HDD with haul road over
OID232	23	BDC	Pipe	Anglian Water	HDD_36	HDD with haul road over
OID231	23	BDC	Hedgerow	Hedgerow		Open Cut
OID610	23	BDC	Hedgerow	Hedgerow		Haul Road
OID609	23	BDC	Hedgerow	Hedgerow		Haul Road



ID	Sheet No.	Local Authority	Obstacle	Obstacle Description	HDD ID	Proposed Crossing Method
OID230	23	BDC	Hedgerow	Hedgerow	HDD_35	HDD only
OID229	23	BDC	Road	Honingham Lane	HDD_35	HDD only
OID228	23	BDC	Hedgerow	Hedgerow	HDD_35	HDD only
OID227	24	BDC	Woodland	Woodland	HDD_34	HDD only
OID611	24	BDC	Hedgerow	Hedgerow	HDD_34	HDD only
OID226	24	BDC	Woodland	Woodland	HDD_34	HDD only
OID613	24	SNDC	Hedgerow	Hedgerow		Haul Road
OID612	24	SNDC	Hedgerow	Hedgerow		Haul Road
OID225	24	SNDC	Hedgerow	Hedgerow	HDD_33	HDD only
OID224	24	SNDC	Road	Weston Road	HDD_33	HDD only
OID223	24	SNDC	Hedgerow	Hedgerow	HDD_33	HDD only
OID614	24	SNDC	Hedgerow	Hedgerow		Open Cut
OID222	25	SNDC	Woodland	Woodland	HDD_32	HDD only
OID221	25	SNDC	Woodland	Woodland	HDD_32	HDD only
OID220	25	SNDC	Watercourse	Wensum - Norfolk Rivers IDB	HDD_32	HDD only
OID219	25	SNDC	Watercourse	River Tud	HDD_32	HDD only
OID218	25	SNDC	Watercourse	Unnamed watercourse	HDD_32	HDD only
OID217	25	SNDC	Watercourse	Wensum - Norfolk Rivers IDB	HDD_32	HDD only
OID216	25	SNDC	Hedgerow	Hedgerow	HDD_32	HDD only
OID215	25	SNDC	Hedgerow	Hedgerow		Open Cut
OID214	25	SNDC	Road	Proposed A47 upgrade (outer extent of works)		Open Cut
OID213	25	SNDC	Hedgerow	Hedgerow	HDD_31	HDD only
OID212	25	SNDC	Road	A47	HDD_31	HDD only
OID211	25	SNDC	Road	A47	HDD_31	HDD only
OID210	25	SNDC	Cables	Power Cable - UK Power Networks	HDD_31	HDD only
OID209	25	SNDC	Woodland	Woodland	HDD_31	HDD only
OID208	25	SNDC	Cables	BT Openreach	HDD_31	HDD only
OID207	25	SNDC	Cables	BT Openreach	HDD_31	HDD only
OID206	25	SNDC	Woodland	Woodland	HDD_31	HDD only
OID205	25	SNDC	Cables	Power Cable - UK Power Networks	HDD_31	HDD only
OID204	25	SNDC	Woodland	Woodland	HDD_31	HDD only

ID	Sheet No.	Local Authority	Obstacle	Obstacle Description	HDD ID	Proposed Crossing Method
OID203	25	SNDC	Pipe	Anglian Water	HDD_31	HDD only
OID202	25	SNDC	Pipe	Anglian Water	HDD_31	HDD only
OID201	25	SNDC	Pipe	Anglian Water	HDD_31	HDD only
OID200	25	SNDC	Woodland	Woodland	HDD_31	HDD only
OID199	25	SNDC	Road	Proposed A47 upgrade (outer extent of works)		Open Cut
OID198	25	SNDC	Cables	Overhead		Open Cut
OID197	25	SNDC	Cables	Power Cable - UK Power Networks		Open Cut
OID196	25	SNDC	Hedgerow	Hedgerow	HDD_30	HDD with haul road over
OID195	25	SNDC	Road	Church Lane	HDD_30	HDD with haul road over
OID194	25	SNDC	Hedgerow	Hedgerow	HDD_30	HDD with haul road over
OID616	26	SNDC	Hedgerow	Hedgerow	HDD_29	HDD with haul road over
OID615	26	SNDC	Hedgerow	Hedgerow	HDD_29	HDD with haul road over
OID617	26	SNDC	Hedgerow	Hedgerow		Open Cut
OID556	26	SNDC	Hedgerow	Hedgerow		Open Cut
OID555	26	SNDC	Hedgerow	Hedgerow		Open Cut
OID557	26	SNDC	Hedgerow	Hedgerow		Open Cut
OID193	26	SNDC	Cables	BT Openreach	HDD_28	HDD with haul road over
OID654	26	SNDC	Hedgerow	Hedgerow	HDD_28	HDD with haul road over
OID192	26	SNDC	Road	Easton Road	HDD_28	HDD with haul road over
OID191	26	SNDC	Hedgerow	Hedgerow	HDD_28	HDD with haul road over
OID618	26	SNDC	Hedgerow	Hedgerow		Open Cut
OID190	26	SNDC	Hedgerow	Hedgerow		Open Cut
OID189	26	SNDC	Woodland	Woodland	HDD_26	HDD and ducting laydown
OID188	26	SNDC	Woodland	Woodland	HDD_26	HDD and ducting laydown
OID620	26	SNDC	Hedgerow	Hedgerow		Open Cut
OID187	26	SNDC	Hedgerow	Hedgerow	HDD_25	HDD only
OID186	26	SNDC	Road	Bawburgh Road	HDD_25	HDD only
OID619	26	SNDC	Hedgerow	Hedgerow	HDD_25	HDD only
OID185	26	SNDC	Hedgerow	Hedgerow	HDD_25	HDD only
OID184	26	SNDC	Pipe	Anglian Water	HDD_25	HDD only
OID183	26	SNDC	Watercourse	Upper Yare and Tas - Norfolk Rivers IDB	HDD_25	HDD only

ID	Sheet No.	Local Authority	Obstacle	Obstacle Description	HDD ID	Proposed Crossing Method
OID182	26	SNDC	Watercourse	Upper Yare and Tas	HDD_25	HDD only
OID181	27	SNDC	Woodland	Woodland	HDD_25	HDD only
OID180	27	SNDC	Watercourse	River Yare	HDD_25	HDD only
OID179	27	SNDC	Woodland	Woodland	HDD_25	HDD only
OID178	27	SNDC	Watercourse	Watercourse boundary (flood) associated with Upper Yare and Tas - Norfolk Rivers IDB (Note actual River Yare is HDD)	(HDD_25)	Part Open Cut / Part HDD
OID177	27	SNDC	Cables	Power Cable - UK Power Networks		Open Cut
OID176	27	SNDC	Woodland	Woodland	HDD_24	HDD only
OID175	27	SNDC	Woodland	Woodland	HDD_24	HDD only
OID573	27	SNDC	Hedgerow	Hedgerow		Open Cut
OID574	27	SNDC	Hedgerow	Hedgerow		Open Cut
OID621	27	SNDC	Hedgerow	Hedgerow		Open Cut
OID575	27	SNDC	Hedgerow	Hedgerow		Open Cut
OID623	27	SNDC	Hedgerow	Hedgerow	HDD_23	HDD with haul road over
OID622	27	SNDC	Hedgerow	Hedgerow	HDD_23	HDD with haul road over
OID174	27	SNDC	Road	Bawburgh Road	HDD_23	HDD with haul road over
OID566	27	SNDC	Hedgerow	Hedgerow		Retained (along boundary)
OID173	27	SNDC	Road	Watton Road (B1108)	HDD_22	HDD with haul road over
OID172	27	SNDC	Pipe	Anglian Water	HDD_22	HDD with haul road over
OID652	27	SNDC	Hedgerow	Hedgerow	HDD_22	HDD with haul road over
OID653	27	SNDC	Cables	BT Openreach	HDD_22	HDD with haul road over
OID171	27	SNDC			HDD_22	HDD with haul road over
OID170	28	SNDC	Watercourse	Unnamed watercourse	HDD_21	HDD with haul road over
OID651	28	SNDC	Hedgerow	Hedgerow	HDD_21	HDD with haul road over
OID169	28	SNDC	Cables	Power Cable - UK Power Networks	HDD_21	HDD with haul road over
OID168	28	SNDC	Hedgerow	Hedgerow	HDD_21	HDD with haul road over
OID167	28	SNDC	Pipe	Anglian Water	HDD_20	HDD with haul road over or Open Cut
OID166	28	SNDC	Hedgerow	Hedgerow		Open Cut
OID577	28	SNDC	Hedgerow	Hedgerow		Open Cut
OID624	28	SNDC	Hedgerow	Hedgerow		Haul road
OID165	28	SNDC	Woodland	Woodland	HDD_19	HDD only

ID	Sheet No.	Local Authority	Obstacle	Obstacle Description	HDD ID	Proposed Crossing Method
OID164	28	SNDC	Woodland	Woodland	HDD_19	HDD only
OID163	28	SNDC	Woodland	Woodland	HDD_19	HDD only
OID162	28	SNDC	Woodland	Woodland	HDD_19	HDD only
OID650	28	SNDC	Hedgerow	Hedgerow	HDD_19	HDD only
OID161	28	SNDC	Road	Market Lane	HDD_19	HDD only
OID558	28	SNDC	Hedgerow	Hedgerow		Open Cut
OID160	28	SNDC	Hedgerow	Hedgerow		Open Cut
OID537	28	SNDC	Cable	Communication Cable	HDD_18	HDD with haul road over or Open Cut
OID159	28	SNDC	Pipe	Anglian Water	HDD_18	HDD with haul road over or Open Cut
OID158	28	SNDC	Hedgerow	Hedgerow		Open Cut
OID157	28	SNDC	Public Right of Way	Footpath - Little Melton FP2 - DCO includes power to be temporarily stopped up. Prior to stopping up or localised diversion the PC to agree measures in accordance with Outline CoCP with NCC.		Open Cut
OID544	28	SNDC	Hedgerow	Hedgerow		Open Cut
OID156	28	SNDC	Hedgerow	Hedgerow		Open Cut
OID155	28	SNDC	Cables	Power Cable - UK Power Networks		Open Cut
OID154	28	SNDC	Pipe	Abandoned MOD Pipeline		Open Cut
OID625	28	SNDC	Hedgerow	Hedgerow		Open Cut
OID626	28	SNDC	Hedgerow	Hedgerow		Open Cut
OID153	28	SNDC	Hedgerow	Hedgerow	HDD_17	HDD with haul road over
OID152	28	SNDC	Hedgerow	Hedgerow	HDD_17	HDD with haul road over
OID151	28	SNDC	Road	Little Melton Road	HDD_17	HDD with haul road over
OID150	28	SNDC	Pipe	Anglian Water	HDD_17	HDD with haul road over
OID149	28	SNDC	Cables	BT Openreach	HDD_17	HDD with haul road over
OID148	29	SNDC	Road	Burnthouse Lane	HDD_16	HDD with haul road over
OID147	29	SNDC	Cables	BT Openreach	HDD_16	HDD with haul road over
OID146	29	SNDC	Cables	Power Cable - UK Power Networks		Open Cut
OID145	29	SNDC	Hedgerow	Hedgerow	HDD_15	HDD only



ID	Sheet No.	Local Authority	Obstacle	Obstacle Description	HDD ID	Proposed Crossing Method
OID144	29	SNDC	Road	Private Track	HDD_15	HDD only
OID649	29	SNDC	Hedgerow	Hedgerow	HDD_15	HDD only
OID143	29	SNDC	Watercourse	Unnamed watercourse	HDD_15	HDD only
OID142	29	SNDC	Hedgerow	Hedgerow	HDD_15	HDD only
OID141	29	SNDC	Cables	Overhead - National Grid Electricity Transmission		Open Cut
OID140	29	SNDC	Cables	Overhead		Open Cut
OID139	29	SNDC	Cables	Overhead		Open Cut
OID138	29	SNDC	Hedgerow	Hedgerow		Open Cut
OID137	29	SNDC	Hedgerow	Hedgerow		Open Cut
OID136	29	SNDC	Cables	Vodafone	HDD_14	HDD only
OID135	29	SNDC	Road	Colney Lane	HDD_14	HDD only
OID134	29	SNDC	Pipe	Anglian Water	HDD_14	HDD only
OID648	29	SNDC	Hedgerow	Hedgerow	HDD_14	HDD only
OID627	29	SNDC	Hedgerow	Hedgerow	HDD_14	HDD only
OID629	29	SNDC	Hedgerow	Hedgerow	HDD_14	HDD only
OID628	29	SNDC	Hedgerow	Hedgerow	HDD_14	HDD only
OID133	29	SNDC	Woodland	Woodland	HDD_14	HDD only
OID132	29	SNDC	Woodland	Woodland	HDD_14	HDD only
OID131	30	SNDC	Pipe	Gas Pipeline - Cadent Gas	HDD_13	HDD with haul road over or Open Cut
OID130	30	SNDC	Woodland	Woodland		Open Cut
OID129	30	SNDC	Pipe	Anglian Water	HDD_12	HDD only
OID128	30	SNDC	Woodland	Woodland	HDD_12	HDD only
OID127	30	SNDC	Hedgerow	Hedgerow	HDD_12	HDD only
OID126	30	SNDC	Cables	BT Openreach	HDD_12	HDD only
OID125	30	SNDC	Pipe	Gas Pipeline - Cadent Gas	HDD_12	HDD only
OID122	30	SNDC	Road	Norwich Road (B1172)	HDD_12	HDD only
OID121	30	SNDC	Cables	BT Openreach	HDD_12	HDD only
OID120	30	SNDC	Cables	Vodafone	HDD_12	HDD only
OID119	30	SNDC	Hedgerow	Hedgerow	HDD_12	HDD only
OID118	30	SNDC	Cables	Power Cable - UK Power Networks		Open Cut

ID	Sheet No.	Local Authority	Obstacle	Obstacle Description	HDD ID	Proposed Crossing Method
OID117	30	SNDC	Hedgerow	Hedgerow		Open Cut
OID116	30	SNDC	Hedgerow	Hedgerow	HDD_11	HDD only
OID115	30	SNDC	Cables	Power Cable - UK Power Networks	HDD_11	HDD only
OID114	30	SNDC	Pipe	Abandoned MOD Pipeline	HDD_11	HDD only
OID113	30	SNDC	Watercourse	Watercourse	HDD_11	HDD only
OID112	30	SNDC	Pipe	Anglian Water	HDD_11	HDD only
OID111	30	SNDC	Hedgerow	Hedgerow	HDD_11	HDD only
OID110	30	SNDC	Woodland	Woodland	HDD_10	HDD only
OID109	30	SNDC	Woodland	Woodland	HDD_10	HDD only
OID108	30	SNDC	Pipe	Gas Pipeline - Cadent Gas		Open Cut
OID107	30	SNDC	Pipe	Abandoned MOD Pipeline		Open Cut
OID106	30	SNDC	Hedgerow	Hedgerow	HDD_9	HDD with haul road over
OID105	30	SNDC	Hedgerow	Hedgerow	HDD_9	HDD with haul road over
OID104	30	SNDC	Hedgerow	Hedgerow	HDD_9	HDD with haul road over
OID103	30	SNDC	Woodland	Woodland	HDD_9	HDD with haul road over
OID102	30	SNDC	Hedgerow	Hedgerow	HDD_9	HDD with haul road over
OID101	30	SNDC	Woodland	Woodland	HDD_9	HDD with haul road over
OID100	30	SNDC	Woodland	Woodland	HDD_9	HDD with haul road over
OID99	30	SNDC	Woodland	Woodland	HDD_9	HDD with haul road over
OID98	30	SNDC	Hedgerow	Hedgerow	HDD_9	HDD with haul road over
OID97	30	SNDC	Woodland	Woodland	HDD_9	HDD with haul road over
OID96	30	SNDC	Woodland	Woodland	HDD_9	HDD with haul road over
OID95	30	SNDC	Hedgerow	Hedgerow	HDD_9	HDD with haul road over
OID94	30	SNDC	Woodland	Woodland	HDD_8	HDD only
OID646	30	SNDC	Hedgerow	Hedgerow	HDD_8	HDD only
OID93	30	SNDC	Woodland	Woodland	HDD_8	HDD only
OID92	30	SNDC	Road	A11	HDD_8	HDD only
OID91	30	SNDC	Road	A11	HDD_8	HDD only
OID647	30	SNDC	Hedgerow	Hedgerow	HDD_8	HDD only
OID90	30	SNDC	Cables	BT Openreach	HDD_8	HDD only

ID	Sheet No.	Local Authority	Obstacle	Obstacle Description	HDD ID	Proposed Crossing Method
OID89	30	SNDC	Public Right of Way	Footpath - Hethersett FP6 - DCO includes power to be temporarily stopped up. HDD only, therefore no surface works forecast. If stopping up or localised diversion required, the PC to agree measures in accordance with Outline CoCP with NCC.	HDD_7	HDD only
OID88	30	SNDC	Cables	Power Cable - Network Rail	HDD_7	HDD only
OID645	30	SNDC	Hedgerow	Hedgerow	HDD_7	HDD only
OID87	30	SNDC	Railway	Rail Line - Breckland Line – Network Rail	HDD_7	HDD only
OID86	30	SNDC	Cables	Rail Line - Breckland Line – Network Rail	HDD_7	HDD only
OID85	30	SNDC	Cables	Rail Line - Breckland Line – Network Rail	HDD_7	HDD only
OID84	30	SNDC	Cables	Rail Line - Breckland Line – Network Rail	HDD_7	HDD only
OID83	30	SNDC	Cables	Power Cable - UK Power Networks		Open Cut
OID82	31	SNDC	Road	Cantley Lane	HDD_6	HDD with haul road over
OID81	31	SNDC	Pipe	Water Pipeline - Anglian Water	HDD_6	HDD with haul road over
OID643	31	SNDC	Hedgerow	Hedgerow	HDD_6	HDD with haul road over
OID644	31	SNDC	Hedgerow	Hedgerow	HDD_6	HDD with haul road over
OID559	31	SNDC	Hedgerow	Hedgerow		Open Cut
OID630	31	SNDC	Hedgerow	Hedgerow		Open Cut
OID80	31	SNDC	Public Right of Way	Bridleway - Ketteringham BR2 - DCO includes power to be temporarily stopped up. Prior to stopping up or localised diversion the PC to agree measures in accordance with Outline CoCP with NCC.		Open Cut
OID560	31	SNDC	Hedgerow	Hedgerow		Open Cut
OID79	31	SNDC	Cables	Power Cable - UK Power Networks		Open Cut
OID78	31	SNDC	Cables	Overhead		Open Cut
OID77	31	SNDC	Hedgerow	Hedgerow		Open Cut
OID561	32	SNDC	Hedgerow	Hedgerow		Open Cut
OID76	32	SNDC	Hedgerow	Hedgerow	HDD_5	HDD with haul road over
OID75	32	SNDC	Road	Intwood Lane	HDD_5	HDD with haul road over
OID631	32	SNDC	Hedgerow	Hedgerow	HDD_5	HDD with haul road over
OID74	32	SNDC	Public Right of Way	Footpath - Keswick FP4 / Footpath - East Carleton FP1. DCO includes power to be temporarily stopped up. Prior to stopping up or localised diversion the PC to agree measures in accordance with Outline CoCP with NCC.		Open Cut
OID70	32	SNDC	Watercourse	Unnamed watercourse	HDD_4	HDD only
OID69	32	SNDC	Woodland	Woodland	HDD_4	HDD only

ID	Sheet No.	Local Authority	Obstacle	Obstacle Description	HDD ID	Proposed Crossing Method
OID67	32	SNDC	Woodland	Woodland	HDD_4	HDD only
OID62	32	SNDC	Watercourse	Upper Yare and Tas - Norfolk Rivers IDB	HDD_3	HDD with haul road over
OID632	32	SNDC	Hedgerow	Hedgerow	HDD_3	HDD with haul road over
OID61	32	SNDC	Watercourse	Intwood Stream / Mulbarton Reach 1 (EA Main River)	HDD_3	HDD with haul road over
OID633	32	SNDC	Hedgerow	Hedgerow	HDD_3	HDD with haul road over
OID56	32	SNDC	Hedgerow	Hedgerow	HDD_3	HDD with haul road over
OID55	32	SNDC	Watercourse	Upper Yare and Tas - Norfolk Rivers IDB	HDD_3	HDD with haul road over
OID642	32	SNDC	Hedgerow	Hedgerow	HDD_2	HDD with haul road over
OID45	32	SNDC	Hedgerow	Hedgerow	HDD_2	HDD with haul road over
OID44	32	SNDC	Cables	Power Cable - UK Power Networks	HDD_2	HDD with haul road over
OID43	32	SNDC	Cables	Power Cable - UK Power Networks	HDD_2	HDD with haul road over
OID42	32	SNDC	Cables	Power Cable - UK Power Networks	HDD_2	HDD with haul road over
OID41	32	SNDC	Cables	Power Cable - UK Power Networks	HDD_2	HDD with haul road over
OID40	32	SNDC	Cables	Power Cable - UK Power Networks	HDD_2	HDD with haul road over
OID39	32	SNDC	Road	Swardeston Lane	HDD_2	HDD with haul road over
OID38	32	SNDC	Cables	Power Cable - UK Power Networks	HDD_2	HDD with haul road over
OID32	32	SNDC	Hedgerow	Hedgerow		Open Cut
OID30	32	SNDC	Cables	Power Cable - UK Power Networks		Open Cut
OID29	32	SNDC	Cables	Overhead		Open Cut
OID638	33	SNDC	Hedgerow	Hedgerow	HDD_1	HDD only
OID637	33	SNDC	Hedgerow	Hedgerow	HDD_1	HDD only
OID635	33	SNDC	Hedgerow	Hedgerow	HDD_1	HDD only
OID636	33	SNDC	Hedgerow	Hedgerow	HDD_1	HDD only
OID8	33	SNDC	Pipe	Gas Pipeline - Cadent Gas	HDD_1	HDD only
OID7	33	SNDC	Hedgerow	Hedgerow	HDD_1	HDD only
OID6	33	SNDC	Cables	BT Openreach	HDD_1	HDD only
OID5	33	SNDC	Cables	BT Openreach	HDD_1	HDD only
OID4	33	SNDC	Road	Mulbarton Road / Main Road - B1113	HDD_1	HDD only

ID	Sheet No.	Local Authority	Obstacle	Obstacle Description	HDD ID	Proposed Crossing Method
OID639	33	SNDC	Hedgerow	Hedgerow		Permanent removal
OID640	33	SNDC	Hedgerow	Hedgerow		Open Cut
OID634	33	SNDC	Hedgerow	Hedgerow		Open Cut
OID73	33	SNDC	Hedgerow	Hedgerow		Open Cut
OID72	33	SNDC	Cables	Power Cable - UK Power Networks		Open Cut
OID71	33	SNDC	Hedgerow	Hedgerow		Open Cut
OID68	33	SNDC	Hedgerow	Hedgerow	HDD_A1	HDD with haul road over or Open Cut
OID66	33	SNDC	Hedgerow	Hedgerow	HDD_A	HDD with haul road over
OID65	33	SNDC	Road	Mangreen Lane	HDD_A	HDD with haul road over
OID64	33	SNDC	Hedgerow	Hedgerow	HDD_A	HDD with haul road over
OID63	33	SNDC	Cables	BT Openreach	HDD_A	HDD with haul road over
OID60	33	SNDC	Hedgerow	Hedgerow	HDD_B	HDD with haul road over
OID59	33	SNDC	Public Right of Way	Bridleway - Swardeston BR9 - DCO includes power to be temporarily stopped up. Surface works limited to installation of haul road. Prior to stopping up or localised diversion the PC to agree measures in accordance with Outline CoCP with NCC.	HDD_B	HDD with haul road over
OID58	33	SNDC	Hedgerow	Hedgerow	HDD_B	HDD with haul road over
OID57	33	SNDC	Cables	Power Cable - UK Power Networks	HDD_B	HDD with haul road over
OID22	33	SNDC	Cables	Overhead - National Grid Electricity Transmission		Open Cut
OID21	33	SNDC	Cables	Overhead		Open Cut
OID20	33	SNDC	Cables	Vodafone		Open Cut
OID19	33	SNDC	Hedgerow	Hedgerow		Open Cut
OID18	33	SNDC	Cables	Power Cable - UK Power Networks		Open Cut
OID17	33	SNDC	Cables	Overhead		Open Cut
OID9	34	SNDC	Cables	BT Openreach		Open Cut
OID54	34	SNDC	Hedgerow	Hedgerow		Open Cut
OID53	34	SNDC	Cables	Power Cable - UK Power Networks		Open Cut
OID52	34	SNDC	Cables	Overhead		Open Cut
OID51	34	SNDC	Cables	Overhead		Open Cut
OID50	34	SNDC	Cables	Overhead		Open Cut
OID49	34	SNDC	Cables	Overhead		Open Cut
OID538	34	SNDC	Cable	Power Cable - UK Power Networks		Open Cut



ID	Sheet No.	Local Authority	Obstacle	Obstacle Description	HDD ID	Proposed Crossing Method
OID48	34	SNDC	Hedgerow	Hedgerow		Open Cut
OID47	34	SNDC	Cables	Overhead		Open Cut
OID46	34	SNDC	Cables	Power Cable - UK Power Networks		Open Cut
OID37	34	SNDC	Pipe	Gas Pipeline - Cadent Gas		Open Cut
OID36	34	SNDC	Cables	Overhead - National Grid Electricity Transmission		Open Cut
OID35	34	SNDC	Cables	Overhead - National Grid Electricity Transmission		Open Cut
OID34	34	SNDC	Cables	Overhead		Open Cut
OID33	34	SNDC	Cables	Vodafone		Open Cut
OID31	34	SNDC	Hedgerow	Hedgerow		Open Cut
OID3	34	SNDC	Cables	Power Cable - UK Power Networks		Open Cut
OID28	34	SNDC	Public Right of Way	Bridleway - Swardeston BR12. DCO includes power to be temporarily stopped up. Surface works limited to installation of haul road. Prior to stopping up or localised diversion the PC to agree measures in accordance with Outline CoCP with NCC.	HDD_C	HDD with haul road over
OID27	34	SNDC	Cables	Power Cable - UK Power Networks	HDD_C	HDD with haul road over
OID26	34	SNDC	Cables	Power Cable - UK Power Networks	HDD_C	HDD with haul road over
OID25	34	SNDC	Cables	Power Cable - UK Power Networks	HDD_C	HDD with haul road over
OID24	34	SNDC	Cables	Power Cable - UK Power Networks	HDD_C	HDD with haul road over
OID23	34	SNDC	Cables	Power Cable - UK Power Networks	HDD_C	HDD with haul road over
OID539	34	SNDC	Woodland	Woodland	HDD_C	HDD with haul road over
OID2	34	SNDC	Cables	BT Openreach		Open Cut
OID16	34	SNDC	Cables	Overhead		Open Cut
OID15	34	SNDC	Cables	Overhead - National Grid Electricity Transmission		Open Cut
OID14	34	SNDC	Cables	Overhead		Open Cut
OID13	34	SNDC	Cables	Vodafone		Open Cut
OID12	34	SNDC	Hedgerow	Hedgerow		Open Cut
OID11	34	SNDC	Cables	BT Openreach		Open Cut
OID10	34	SNDC	Cables	Overhead		Open Cut
OID1	34	SNDC	Cables	BT Openreach		Open Cut
OID672	34	SNDC	Hedgerow	Hedgerow	HDD_D	HDD only
OID540	34	SNDC	Cables	BT Openreach	HDD_D	HDD only
OID541	34	SNDC	Woodland	Woodland	HDD_D	HDD only
OID542	34	SNDC	Track	Access Road		Open Cut






**Hornsea Project Three  
Offshore Wind Farm**  
Volume 4 Annex 3.5  
Onshore Crossing Schedule  
Index Sheet

Hornsea Project Three  
Order Limits

Source:  
© Crown copyright and database rights 2019 Ordnance Survey 0100031673

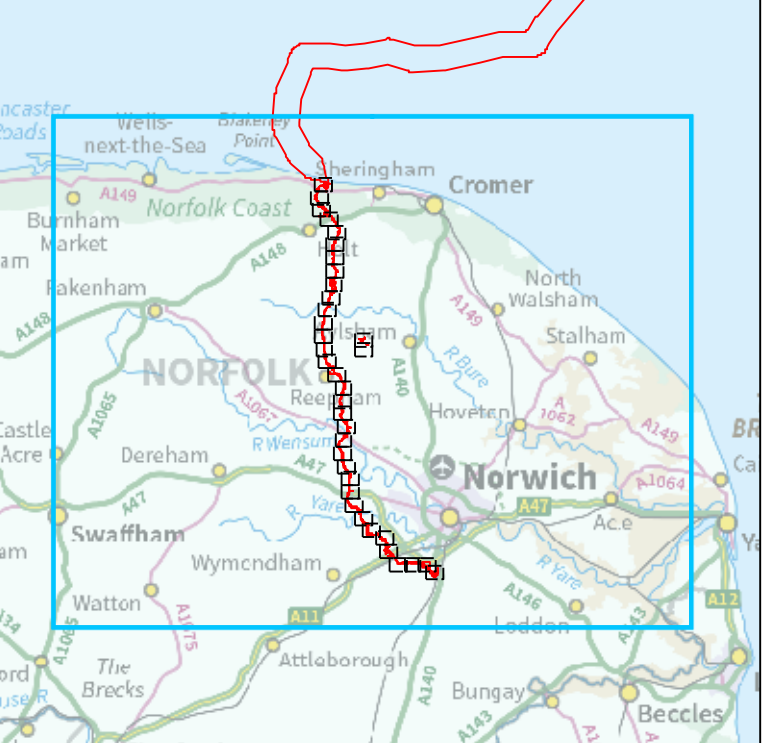


Coordinate system: British National Grid  
Vertical reference: ODN  
Scale @ A1: 1:100000

REV	REMARK	DATE
00	First Issue	May 2018
01	Second Issue	November 2018
02	Third Issue (HDD 67A added to sheet 12 of 36)	December 2018
03	Fourth Issue	March 2019
---	---	---

Hornsea Project Three Offshore Wind Farm  
Application Document Number: Volume 4 Annex 3.5  
Document no: H0W03\_D4\_Appendix24\_OCSch  
Created by: NATMIO  
Checked by: RIGCR  
Approved by: ANGUY





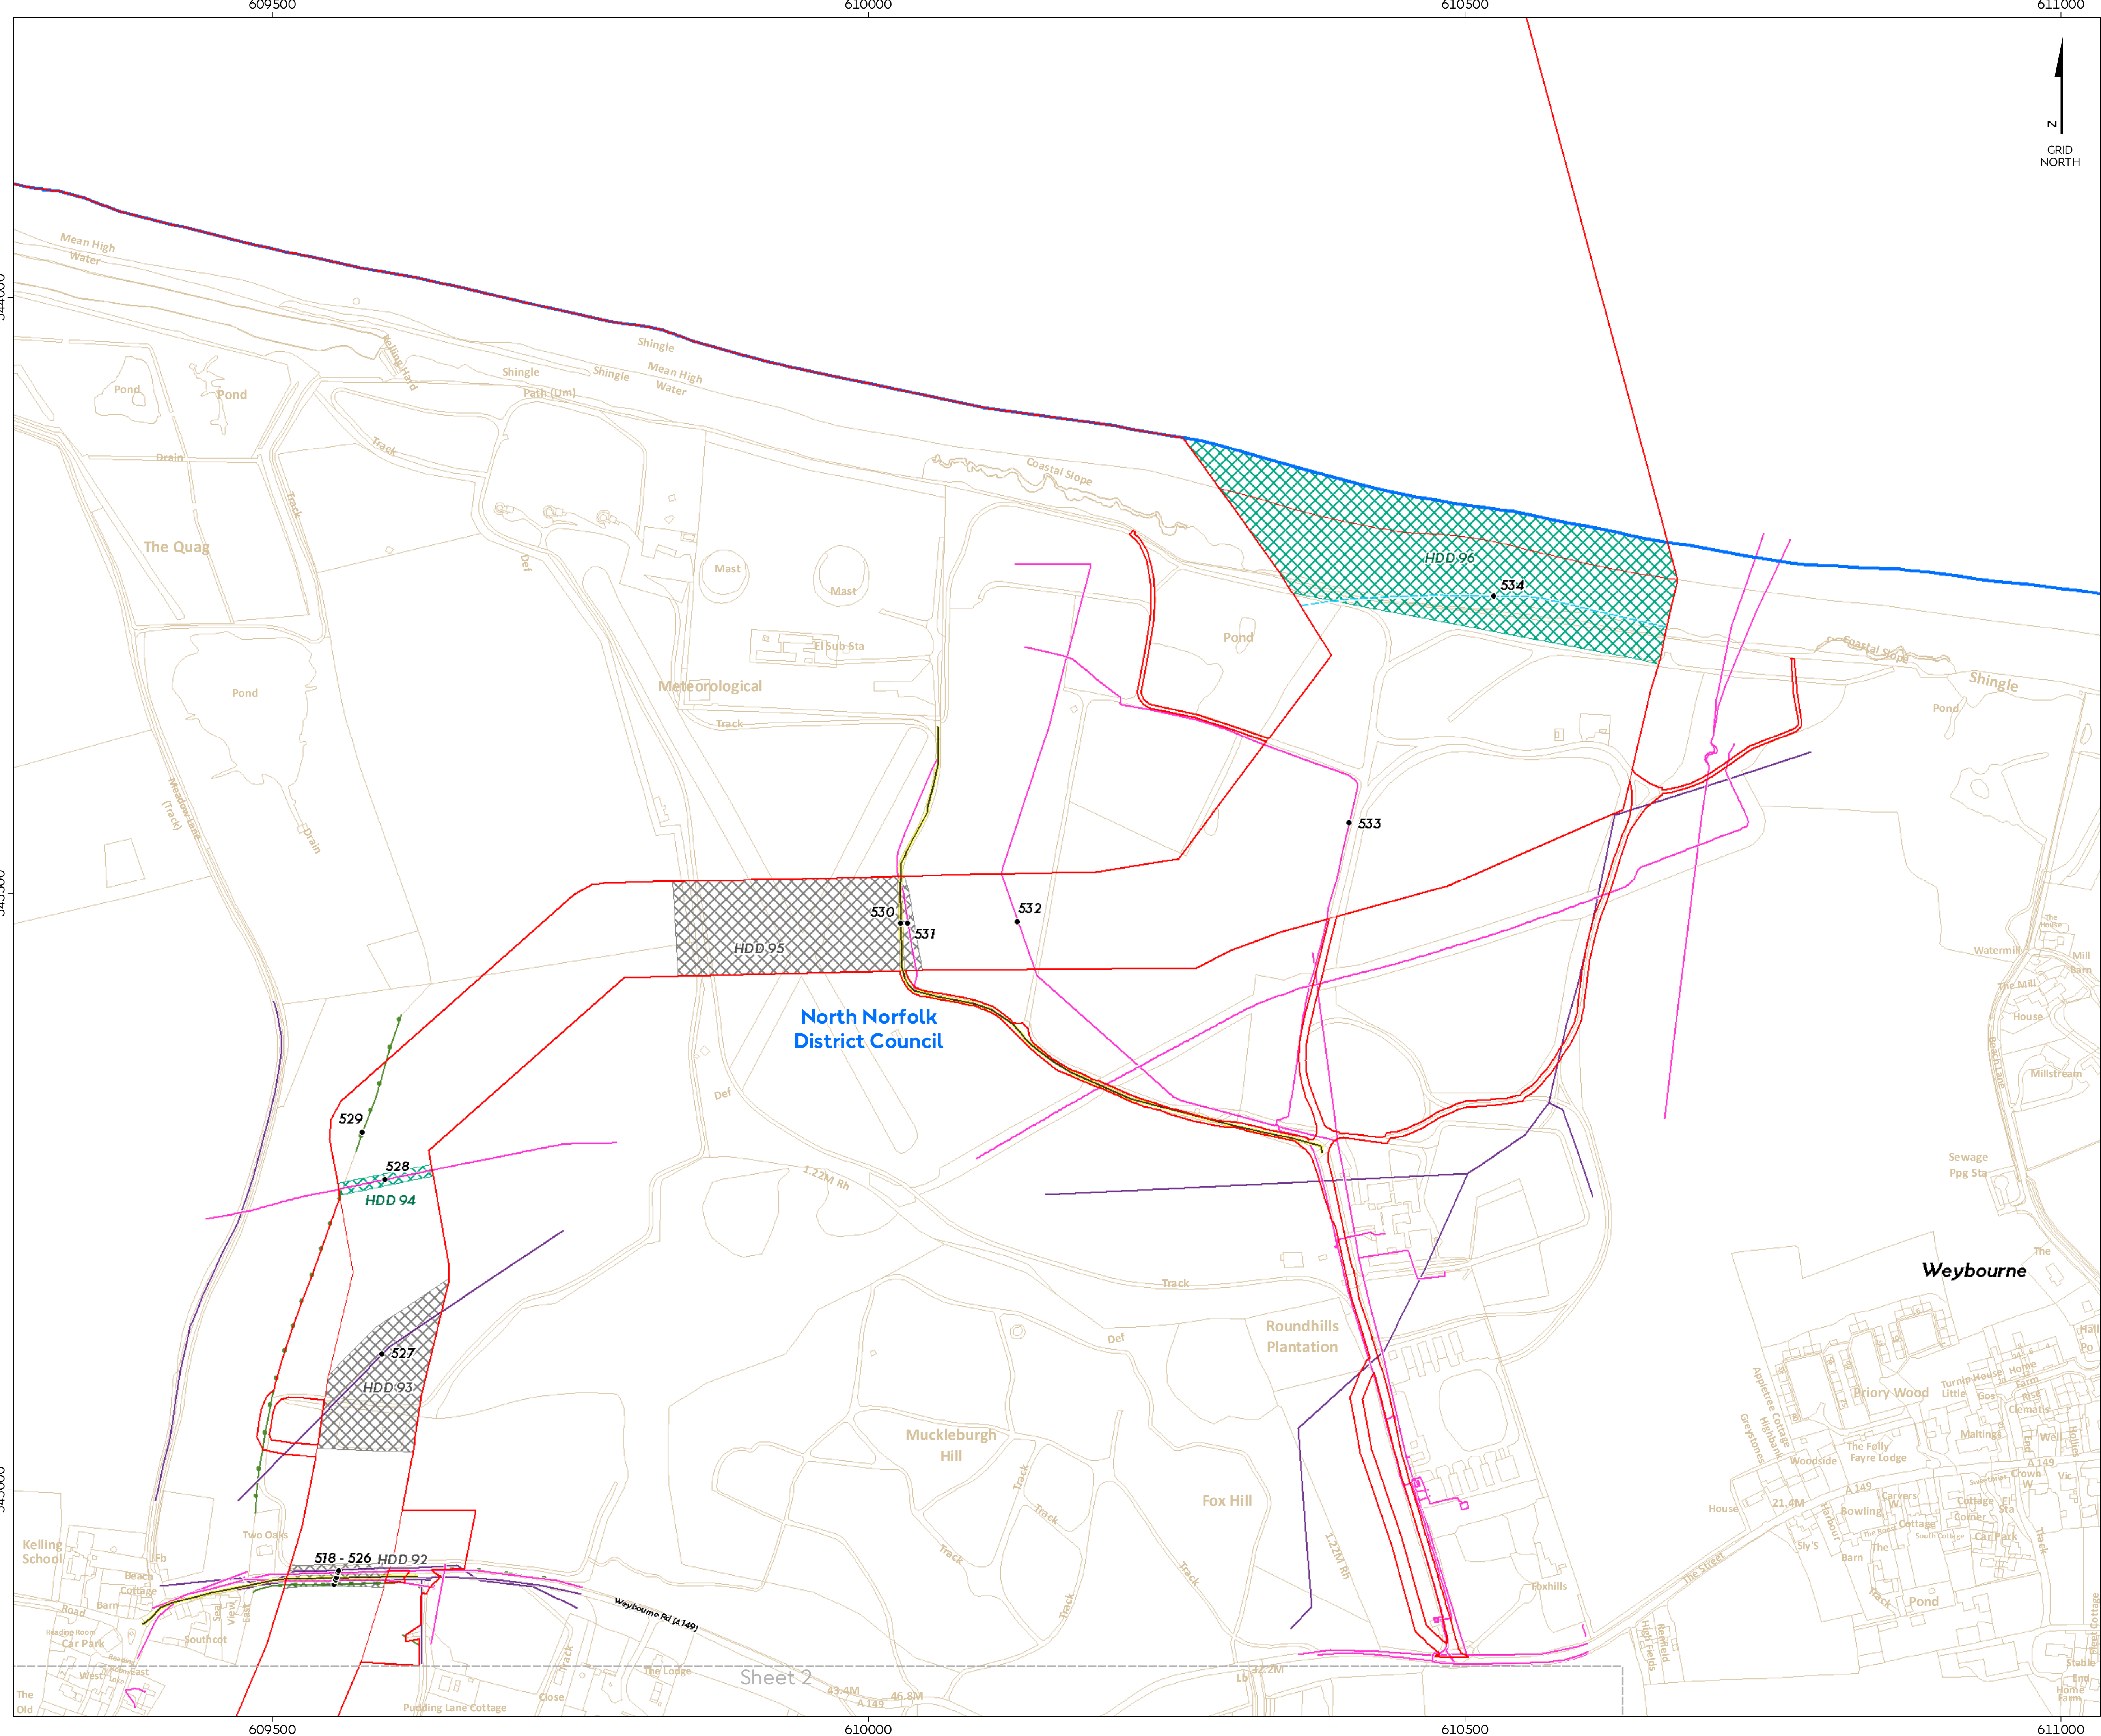

# Hornsea Project Three

## Offshore Wind Farm

### Volume 4 Annex 3.5

#### Onshore Crossing Schedule

##### Sheet 1 of 36

- Hornsea Project Three
- Order Limits
  - District Authority
  - 123 Crossing ID
- Infrastructure at crossing point
- Roads
  - Public Right of Way
  - Hedgerow
  - Cable
  - Pipeline
- HDD Category Description
- Horizontal Directional Drilling only
  - Horizontal Directional Drilling with haul road over or Open Cut


Source:  
© Crown copyright and database rights 2019 Ordnance Survey 0100031673



Coordinate system: British National Grid  
Vertical reference: ODN  
Scale @ A1: 1:2500

REV	REMARK	DATE
00	First Issue	May 2018
01	Second Issue	November 2018
02	Third Issue (HDD 67A added to sheet12 of 36)	December 2018
03	Fourth Issue	March 2019
---	---	---



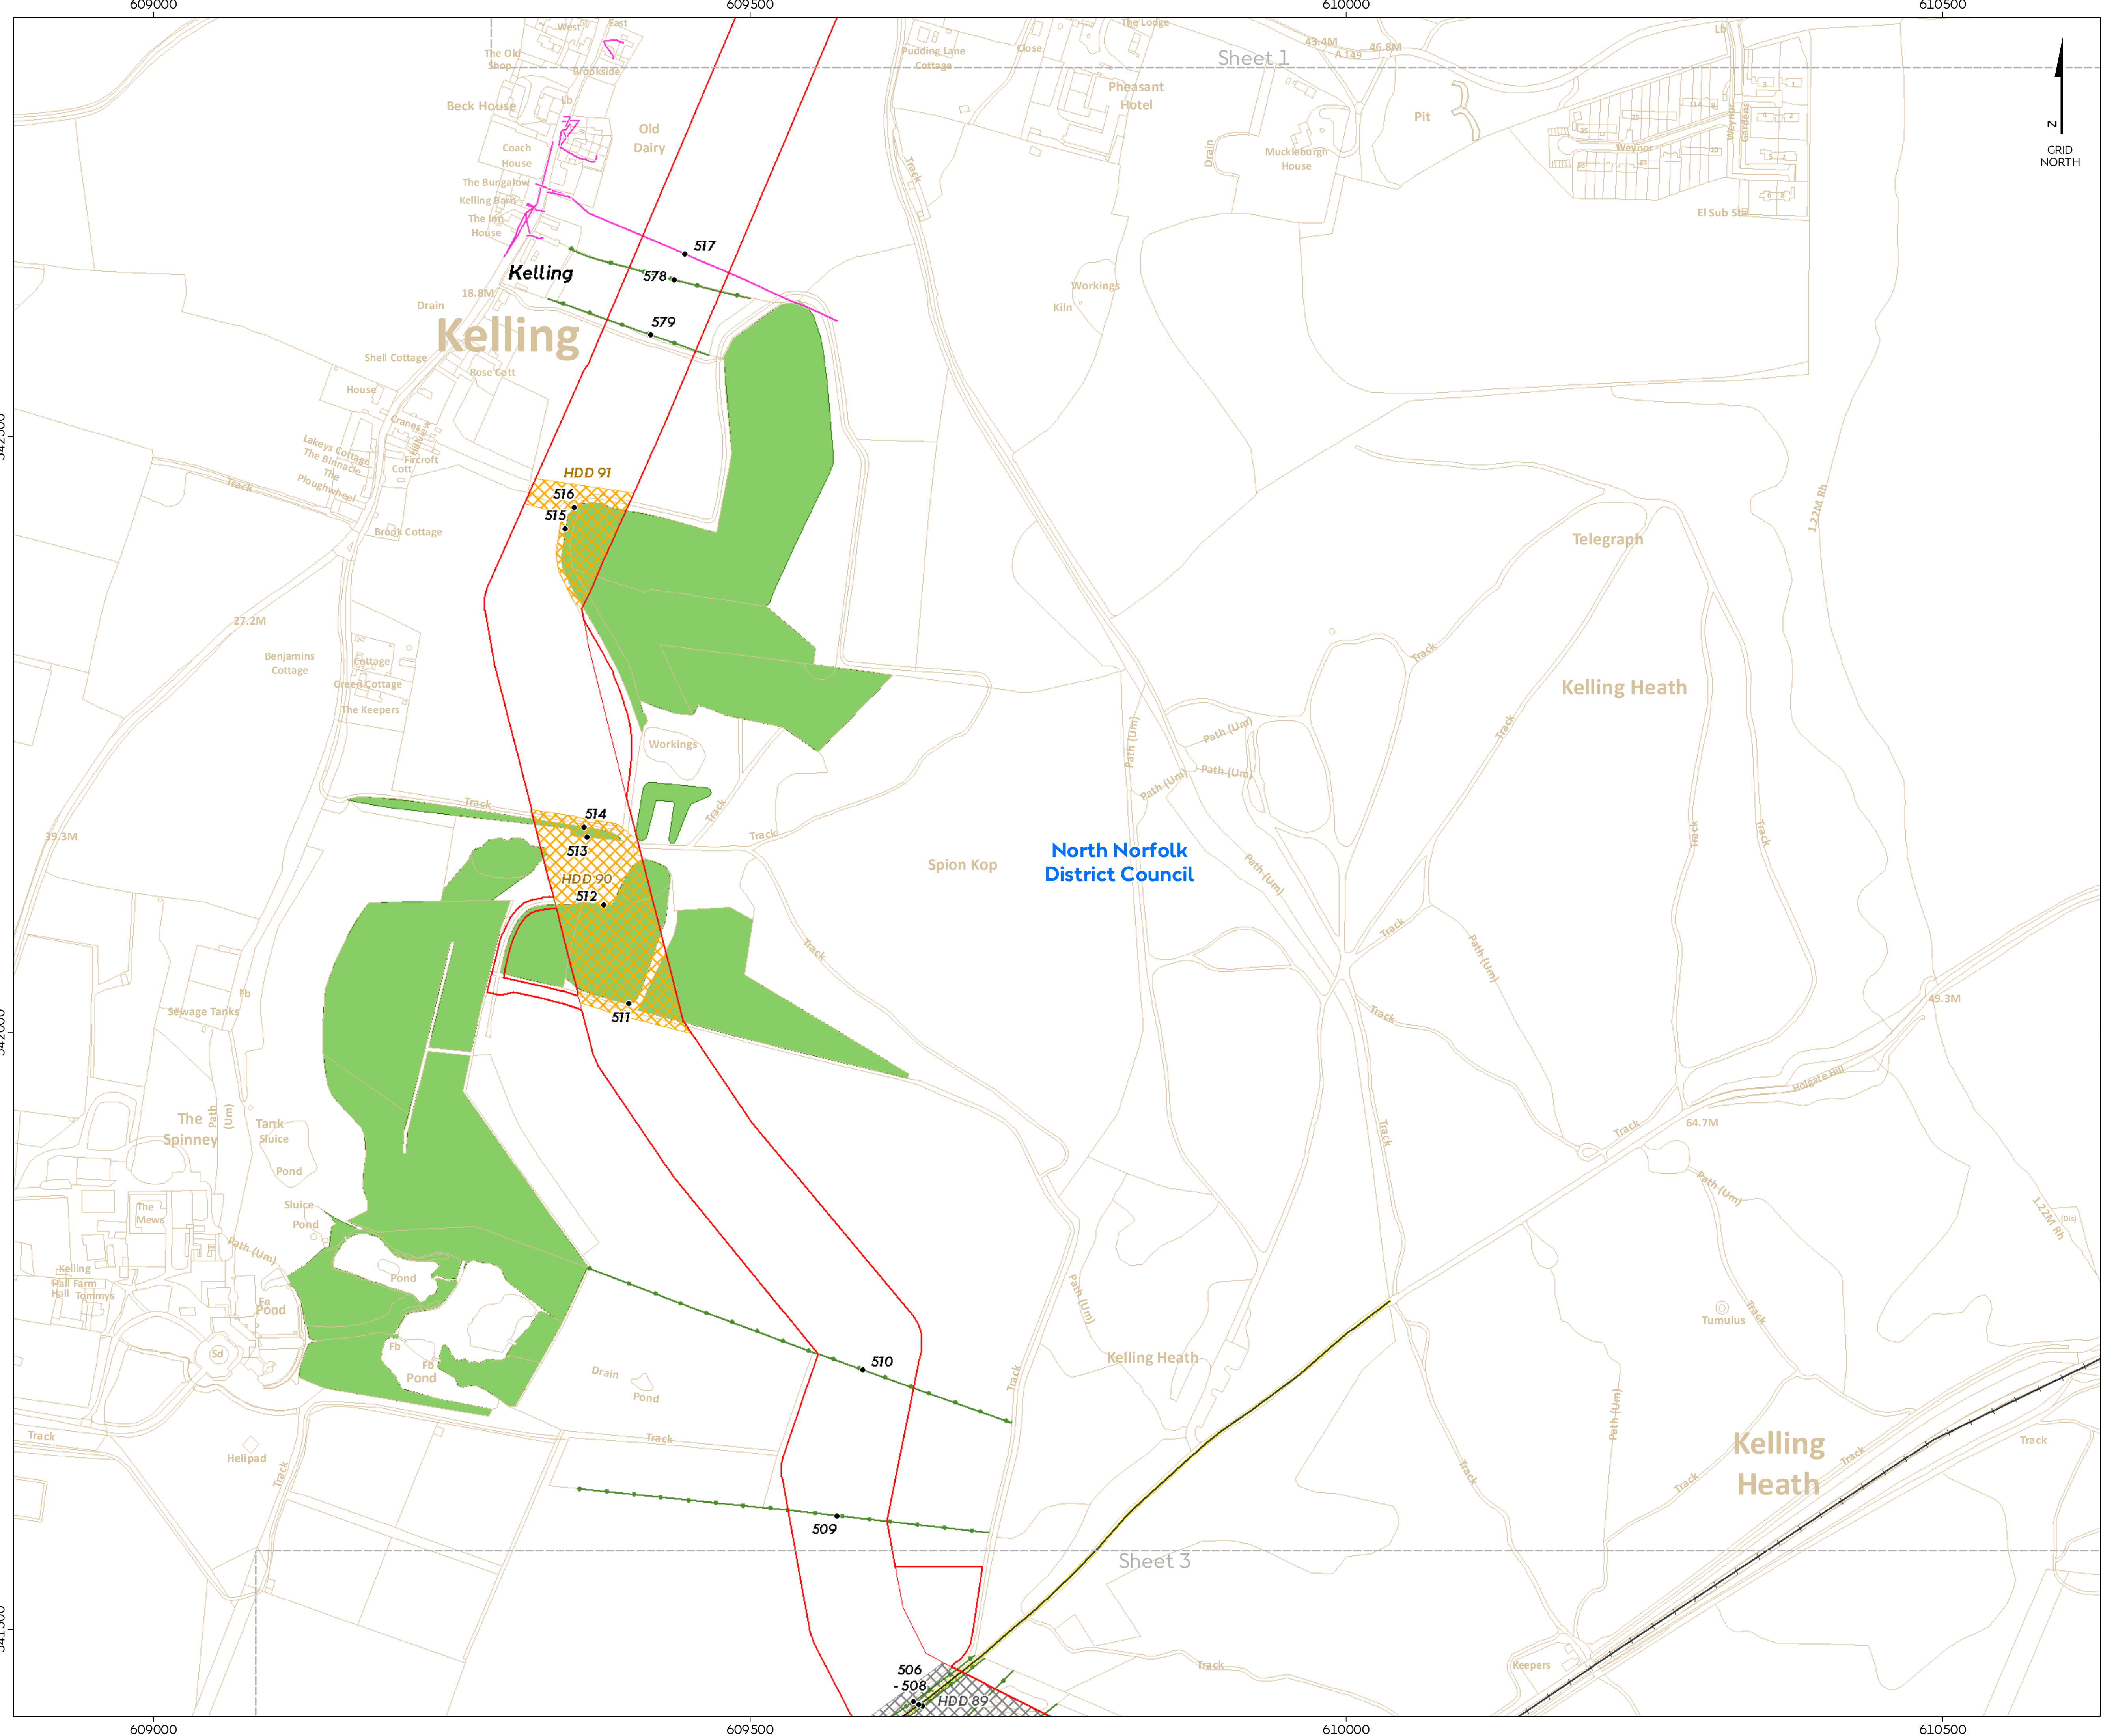

# Hornsea Project Three Offshore Wind Farm

## Volume 4 Annex 3.5 Onshore Crossing Schedule

### Sheet 2 of 36

Volume 4 Annex 3.5

**Hornsea Project Three**

- Order Limits
- District Authority
- Crossing ID

**Infrastructure at crossing point**

- Roads
- Railway
- Hedgerow
- Cable
- Woodland

**HDD Category Description**

- Horizontal Directional Drilling only
- Horizontal Directional Drilling with haul road

Source: © Crown copyright and database rights 2019 Ordnance Survey 0100031673



Coordinate system: British National Grid  
Vertical reference: ODN  
Scale @ A1: 1:2500

0 25 50 100 150 200 Metres


0 25 50 100 150 200 Yards

REV	REMARK	DATE
00	First Issue	May 2018
01	Second Issue	November 2018
02	Third Issue (HDD 67A added to sheet12 of 36)	December 2018
03	Fourth Issue	March 2019
---	---	---







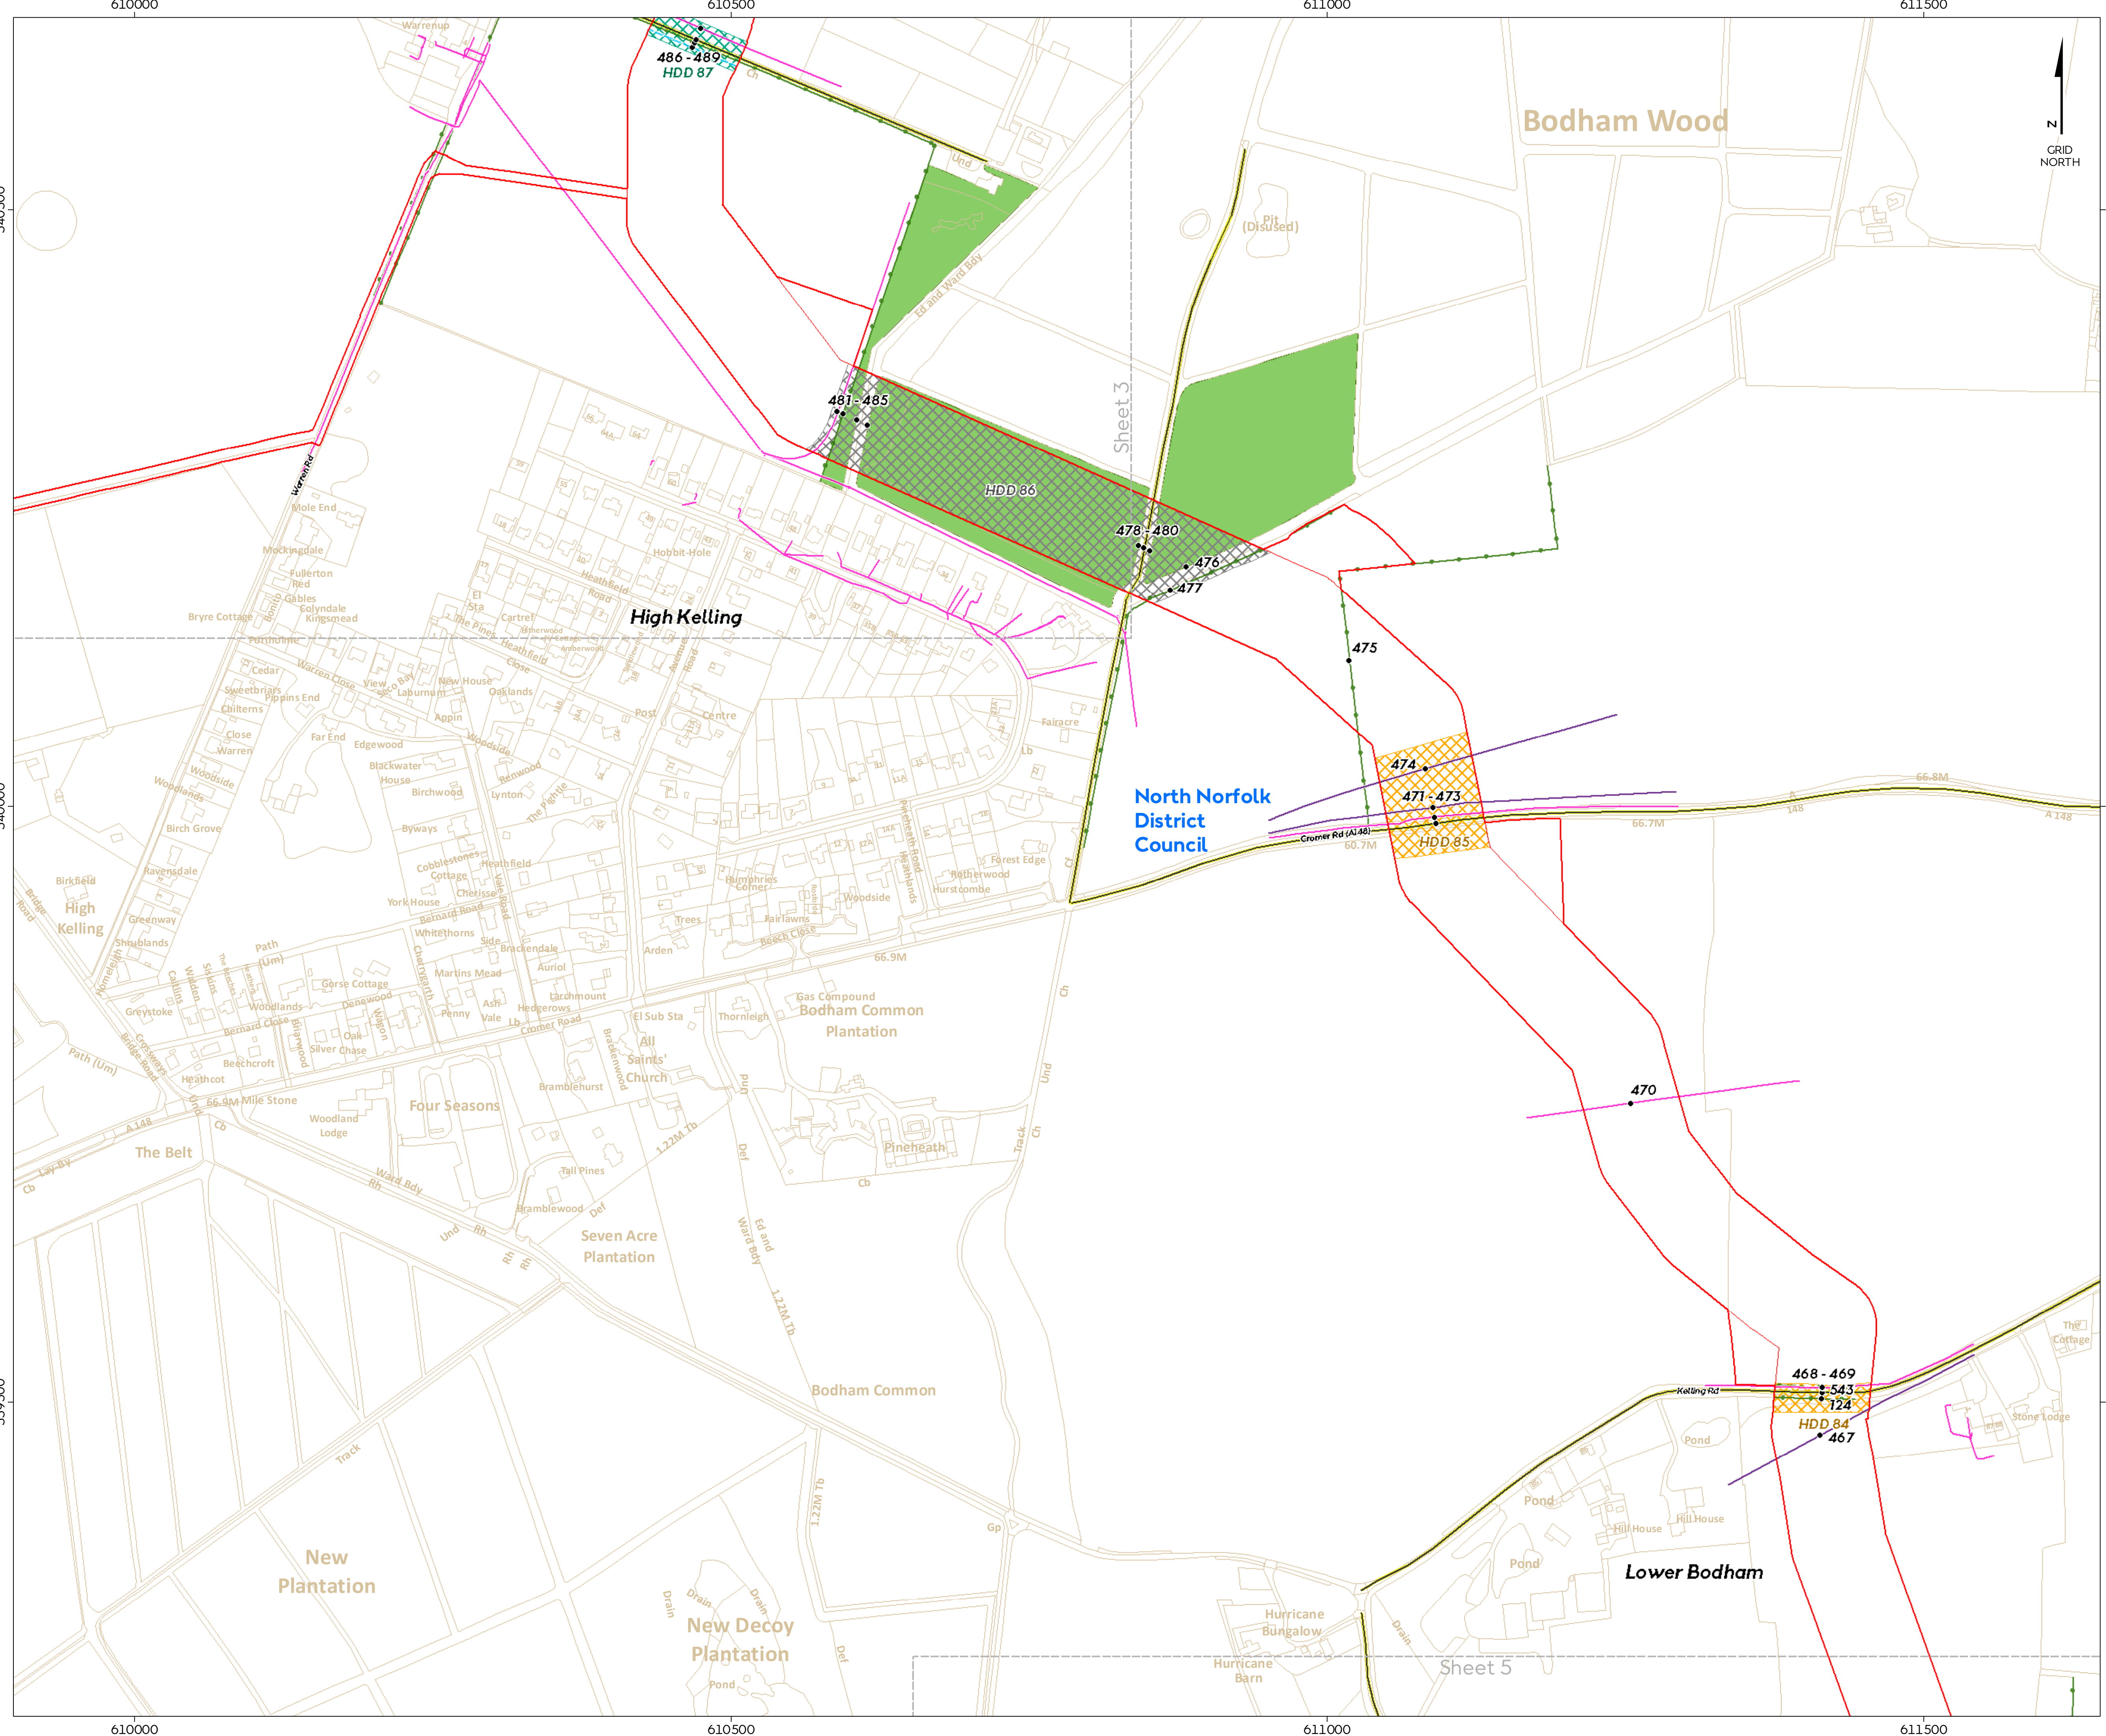

# Hornsea Project Three

## Offshore Wind Farm

### Volume 4 Annex 3.5

#### Onshore Crossing Schedule

##### Sheet 4 of 36

Volume 4 Annex 3.5

- Hornsea Project Three**
- Order Limits
  - District Authority
  - 123 Crossing ID
- Infrastructure at crossing point**
- Roads
  - Public Right of Way
  - Hedgerow
  - Cable
  - Pipeline
  - Woodland
- HDD Category Description**
- Horizontal Directional Drilling only
  - Horizontal Directional Drilling with haul road over
  - Horizontal Directional Drilling with haul road over or Open Cut

Source: © Crown copyright and database rights 2019 Ordnance Survey 0100031673



Coordinate system: British National Grid  
Vertical reference: ODN  
Scale @ A1: 1:2500


0 25 50 100 150 200 Metres  
0 25 50 100 150 200 Yards

REV	REMARK	DATE
00	First Issue	May 2018
01	Second Issue	November 2018
02	Third Issue (HDD 67A added to sheet12 of 36)	December 2018
03	Fourth Issue	March 2019
---	---	---







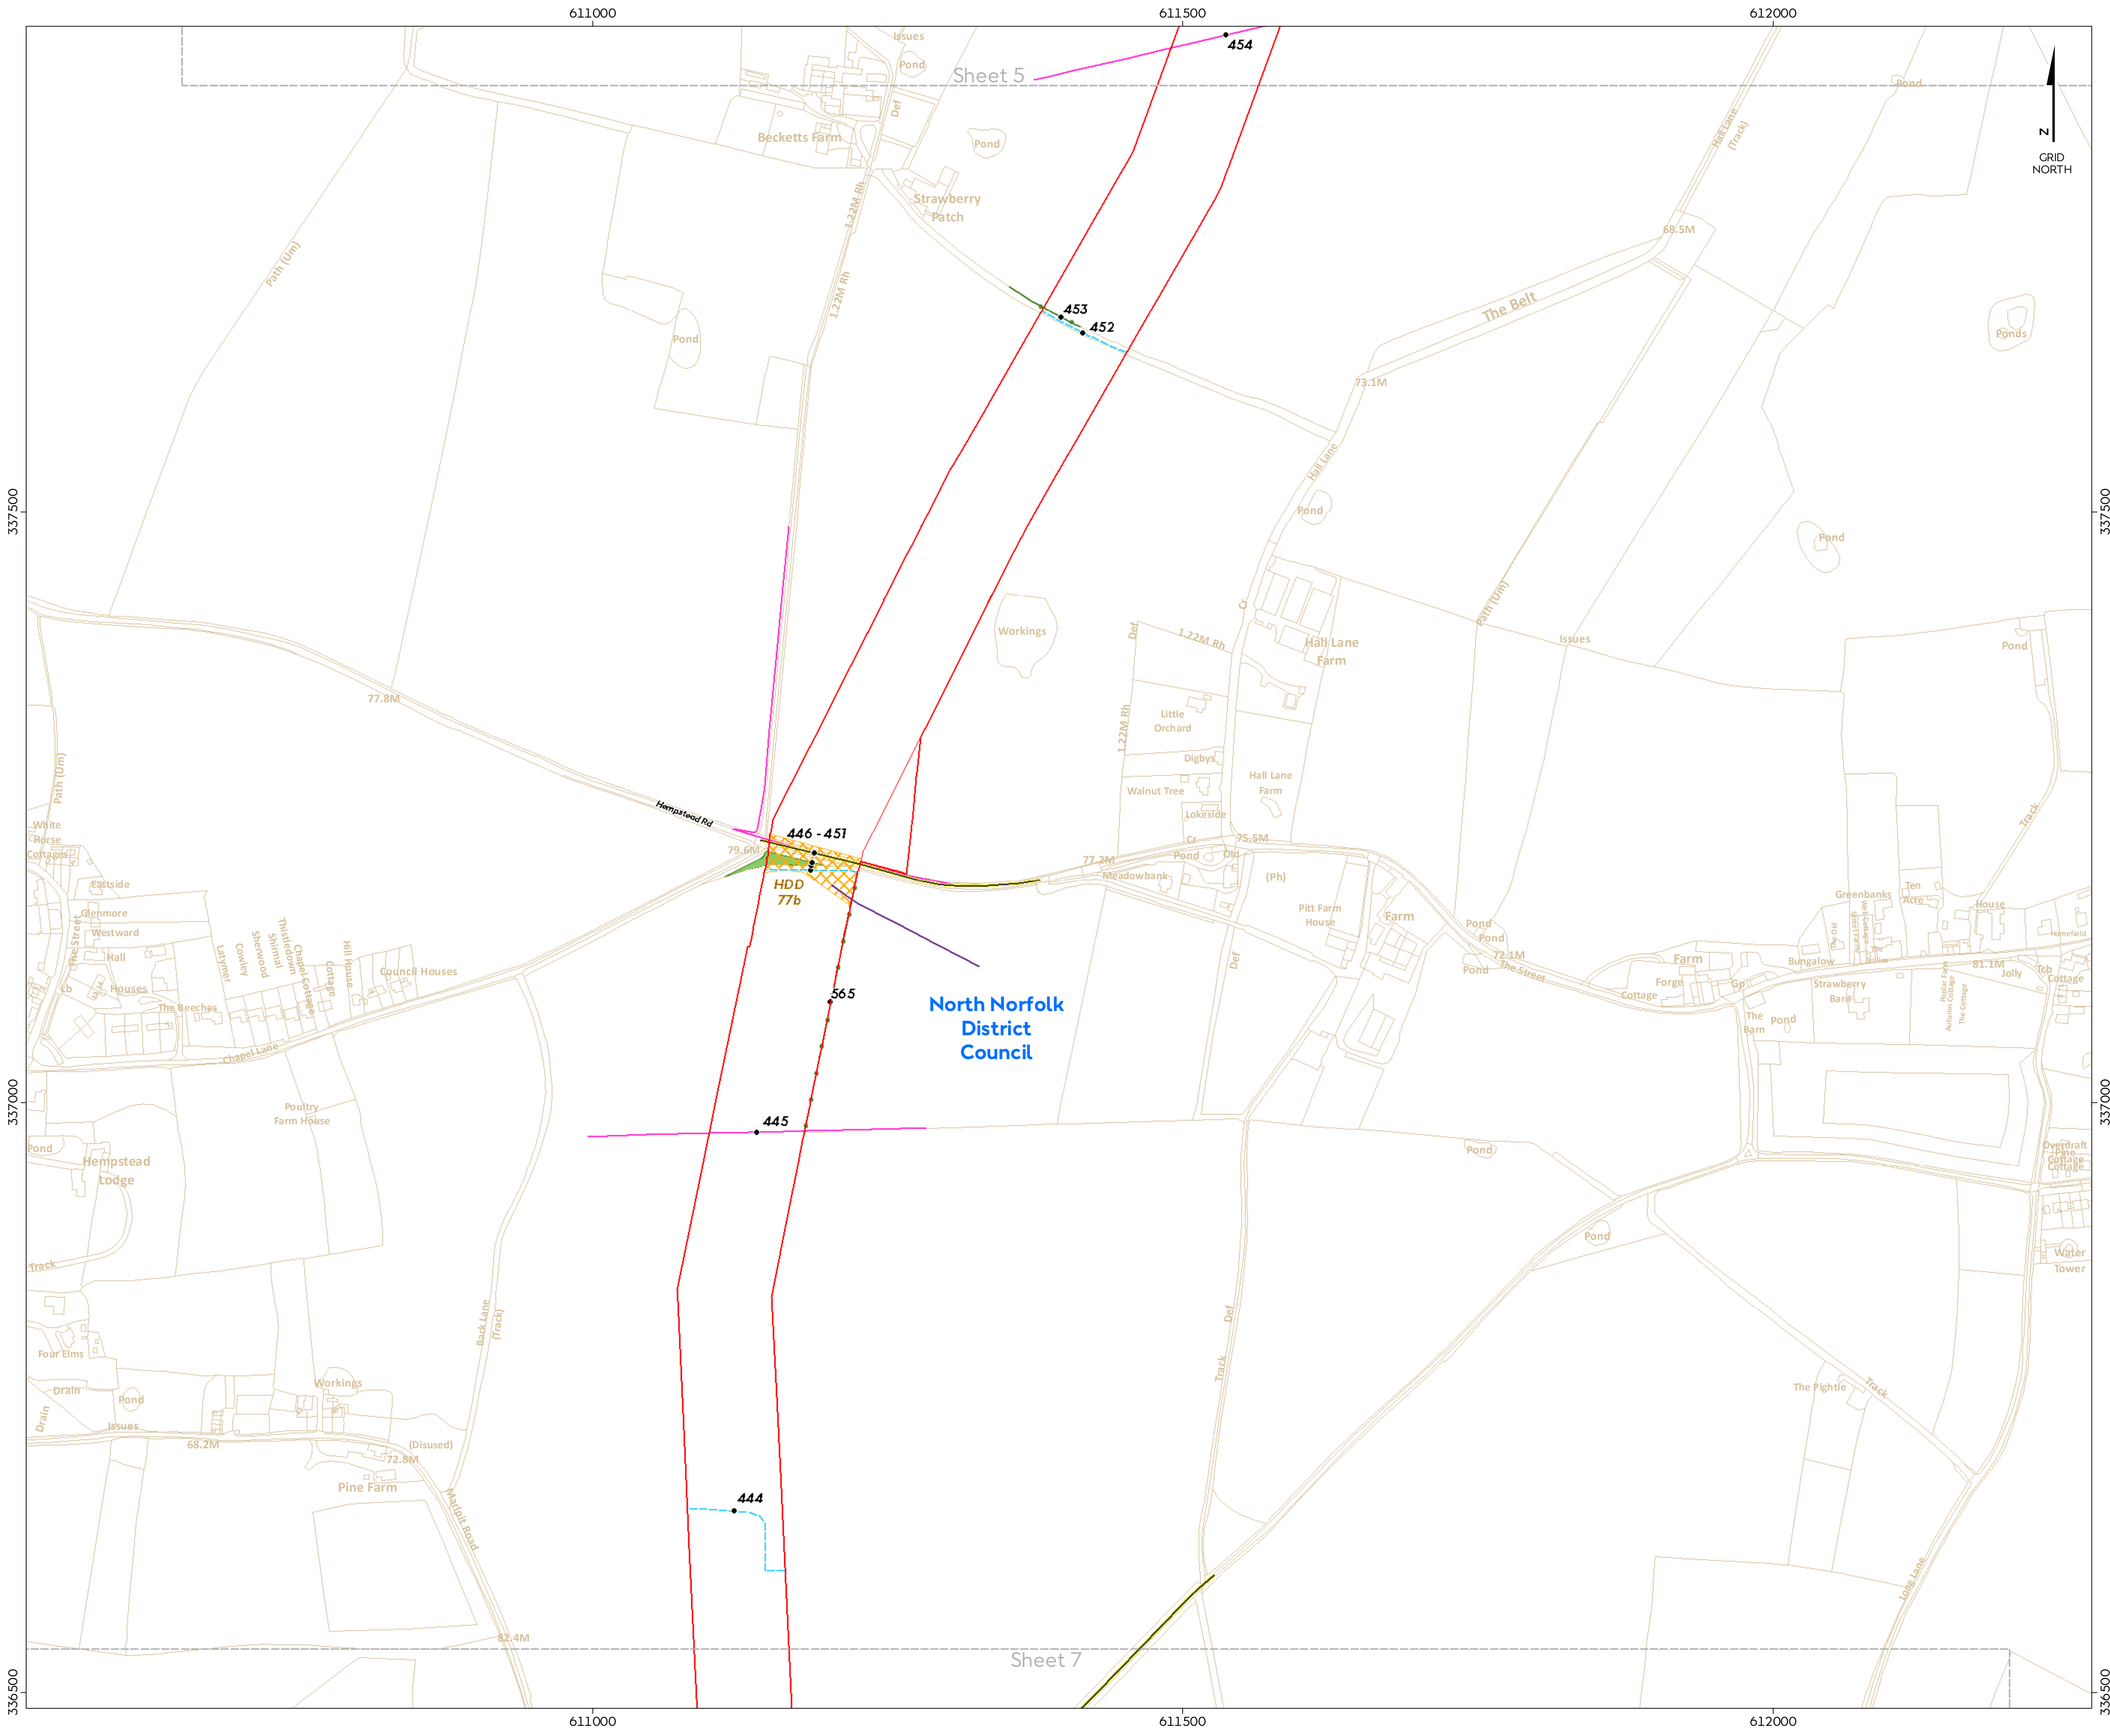

# Hornsea Project Three Offshore Wind Farm

## Volume 4 Annex 3.5 Onshore Crossing Schedule

### Sheet 6 of 36

- Volume 4 Annex 3.5
- Hornsea Project Three**
- Order Limits
  - District Authority
  - 123 Crossing ID
- Infrastructure at crossing point**
- Roads
  - Public Right of Way
  - Hedgerow
  - Cable
  - Pipeline
  - Woodland
- HDD Category Description**
- Horizontal Directional Drilling with haul road over

Source: © Crown copyright and database rights 2019 Ordnance Survey 0200031673




Coordinate system: British National Grid  
Vertical reference: ODN  
Scale @ A1: 1:2500

0 25 50 100 150 200 Metres  
0 25 50 100 150 200 Yards

REV	REMARK	DATE
00	First Issue	May 2018
01	Second Issue	November 2018
02	Third Issue (HDD 67A added to sheet12 of 36)	December 2018
03	Fourth Issue	March 2019
---	---	---



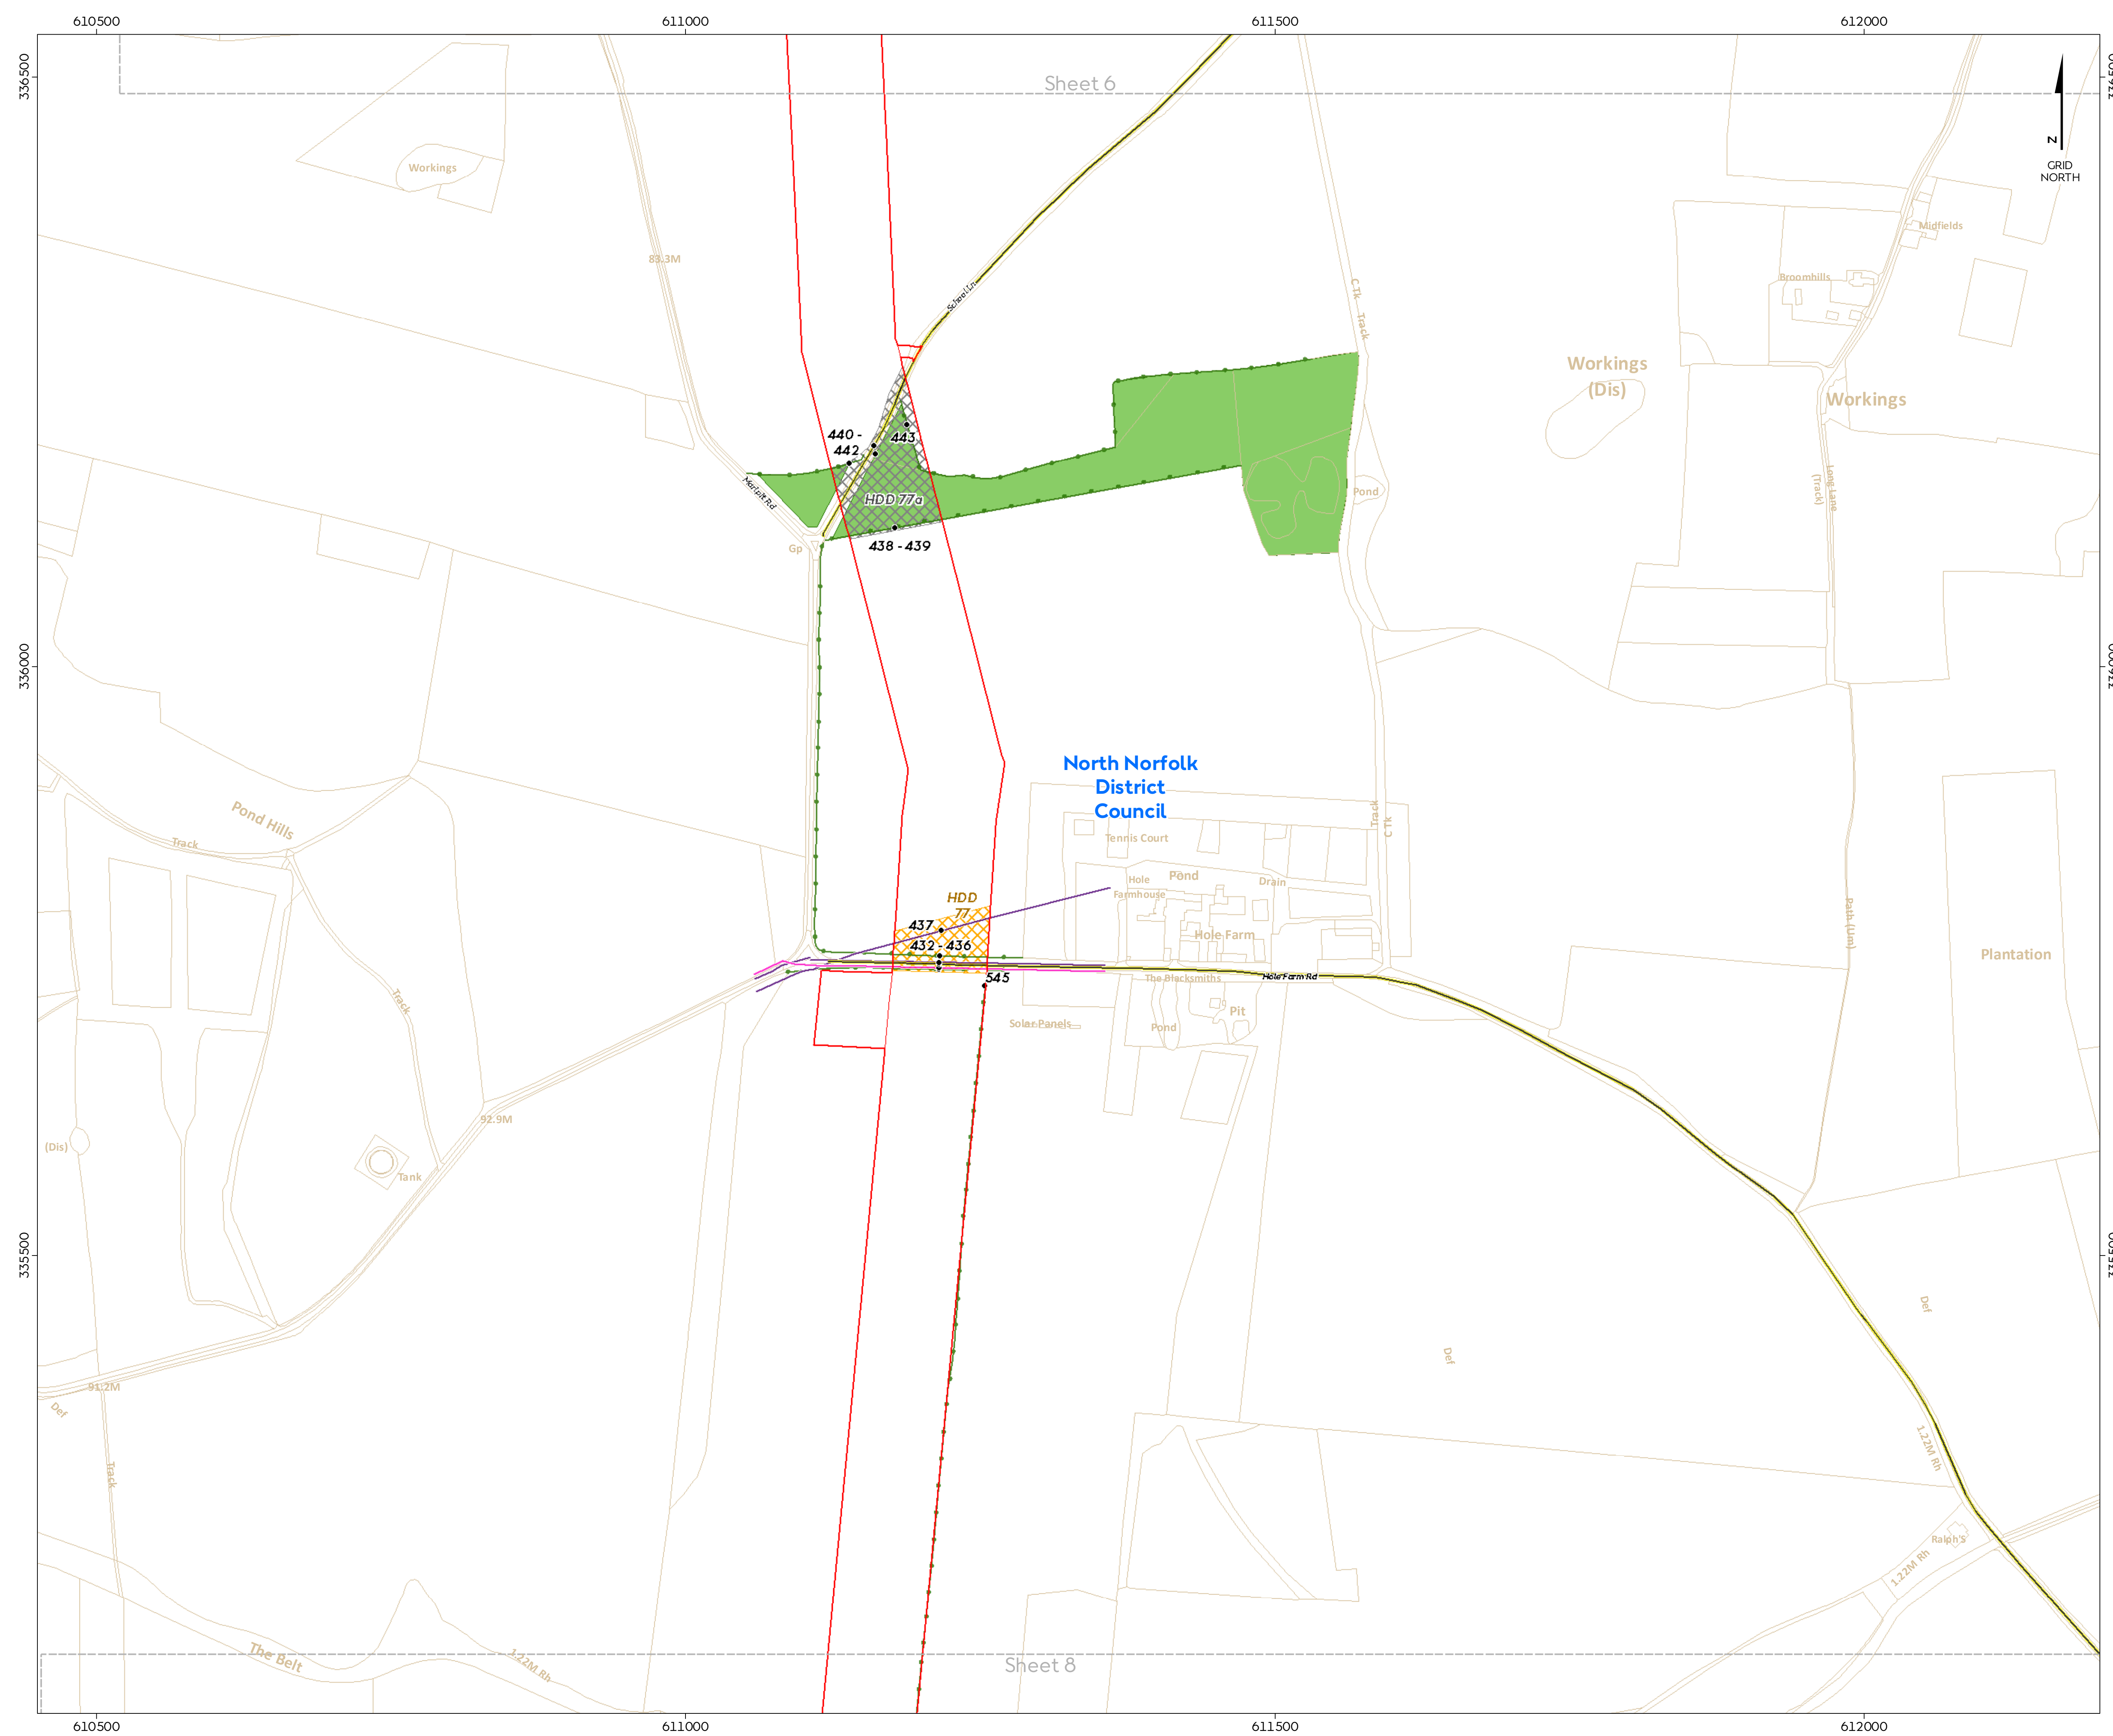

## Hornsea Project Three Offshore Wind Farm



**Volume 4 Annex 3.5**  
**Onshore Crossing Schedule**  
Sheet 7 of 36

Volume 4 Annex 3.5


### Hornsea Project Three

- ☐ Order Limits
  - ☐ District Authority
  - 123** Crossing ID


### Infrastructure at crossing point

-  Roads  
 Hedgerow  
 Cable  
 Pipeline  
 Woodland


### HDD Category Description

-  Horizontal Directional Drilling only
-  Horizontal Directional Drilling with haul road over

Source:  
© Crown copyright and database rights 2019 Ordnance Survey 0100031673

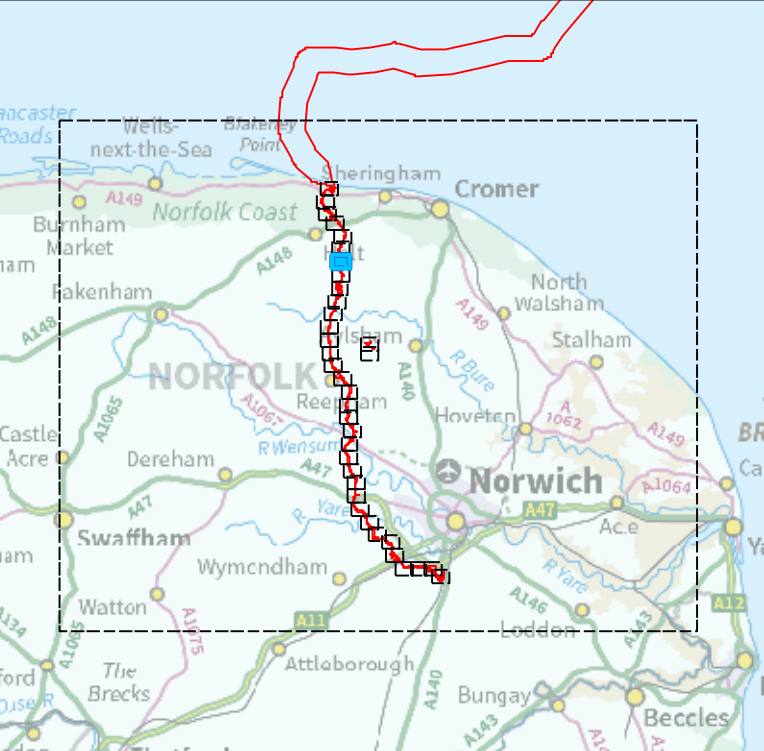



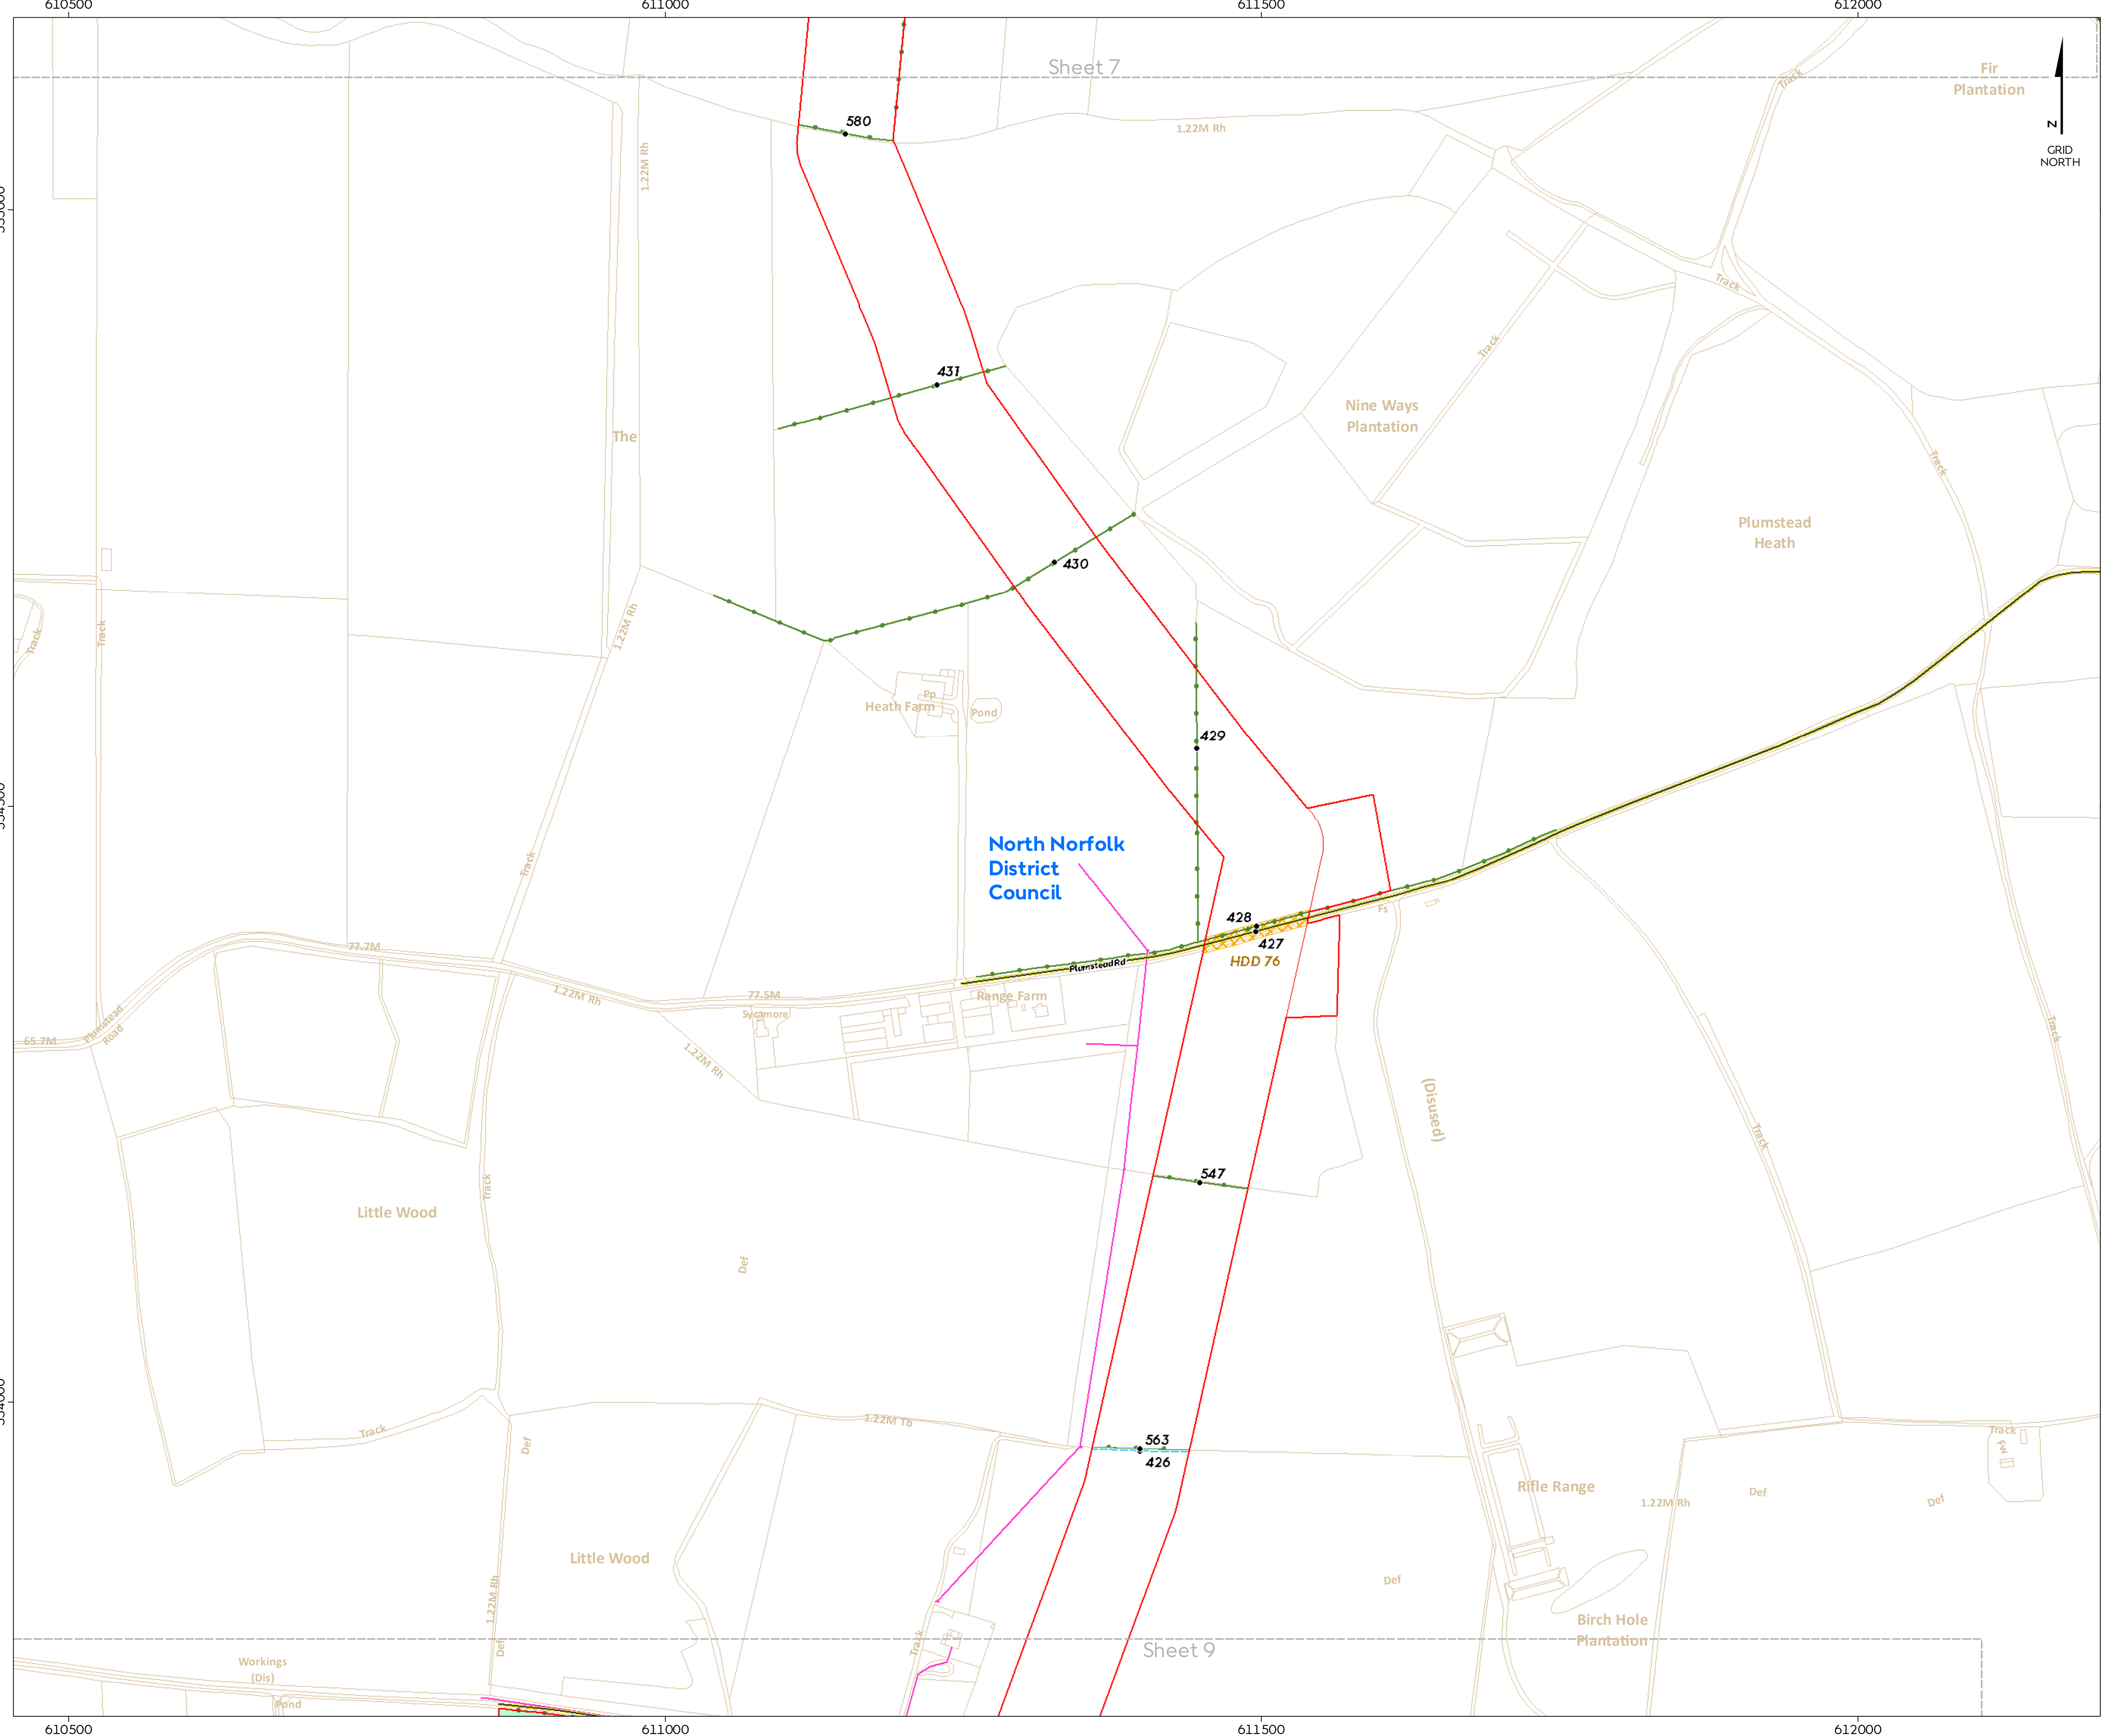

# Hornsea Project Three Offshore Wind Farm

## Volume 4 Annex 3.5 Onshore Crossing Schedule

### Sheet 8 of 36

Volume 4 Annex 3.5

**Hornsea Project Three**

- Order Limits
- Onshore HVAC Booster Station
- District Authority
- 123 Crossing ID

**Infrastructure at crossing point**

- Roads
- Public Right of Way
- Hedgerow
- Cable

**HDD Category Description**

- Horizontal Directional Drilling with haul road over

Source: © Crown copyright and database rights 2019 Ordnance Survey 0100031673



Coordinate system: British National Grid  
Vertical reference: ODN  
Scale @ A1: 1:2500


0 25 50 100 150 200 Metres  
0 25 50 100 150 200 Yards

REV	REMARK	DATE
00	First Issue	May 2018
01	Second Issue	November 2018
02	Third Issue (HDD 67A added to sheet12 of 36)	December 2018
03	Fourth Issue	March 2019
---	---	---







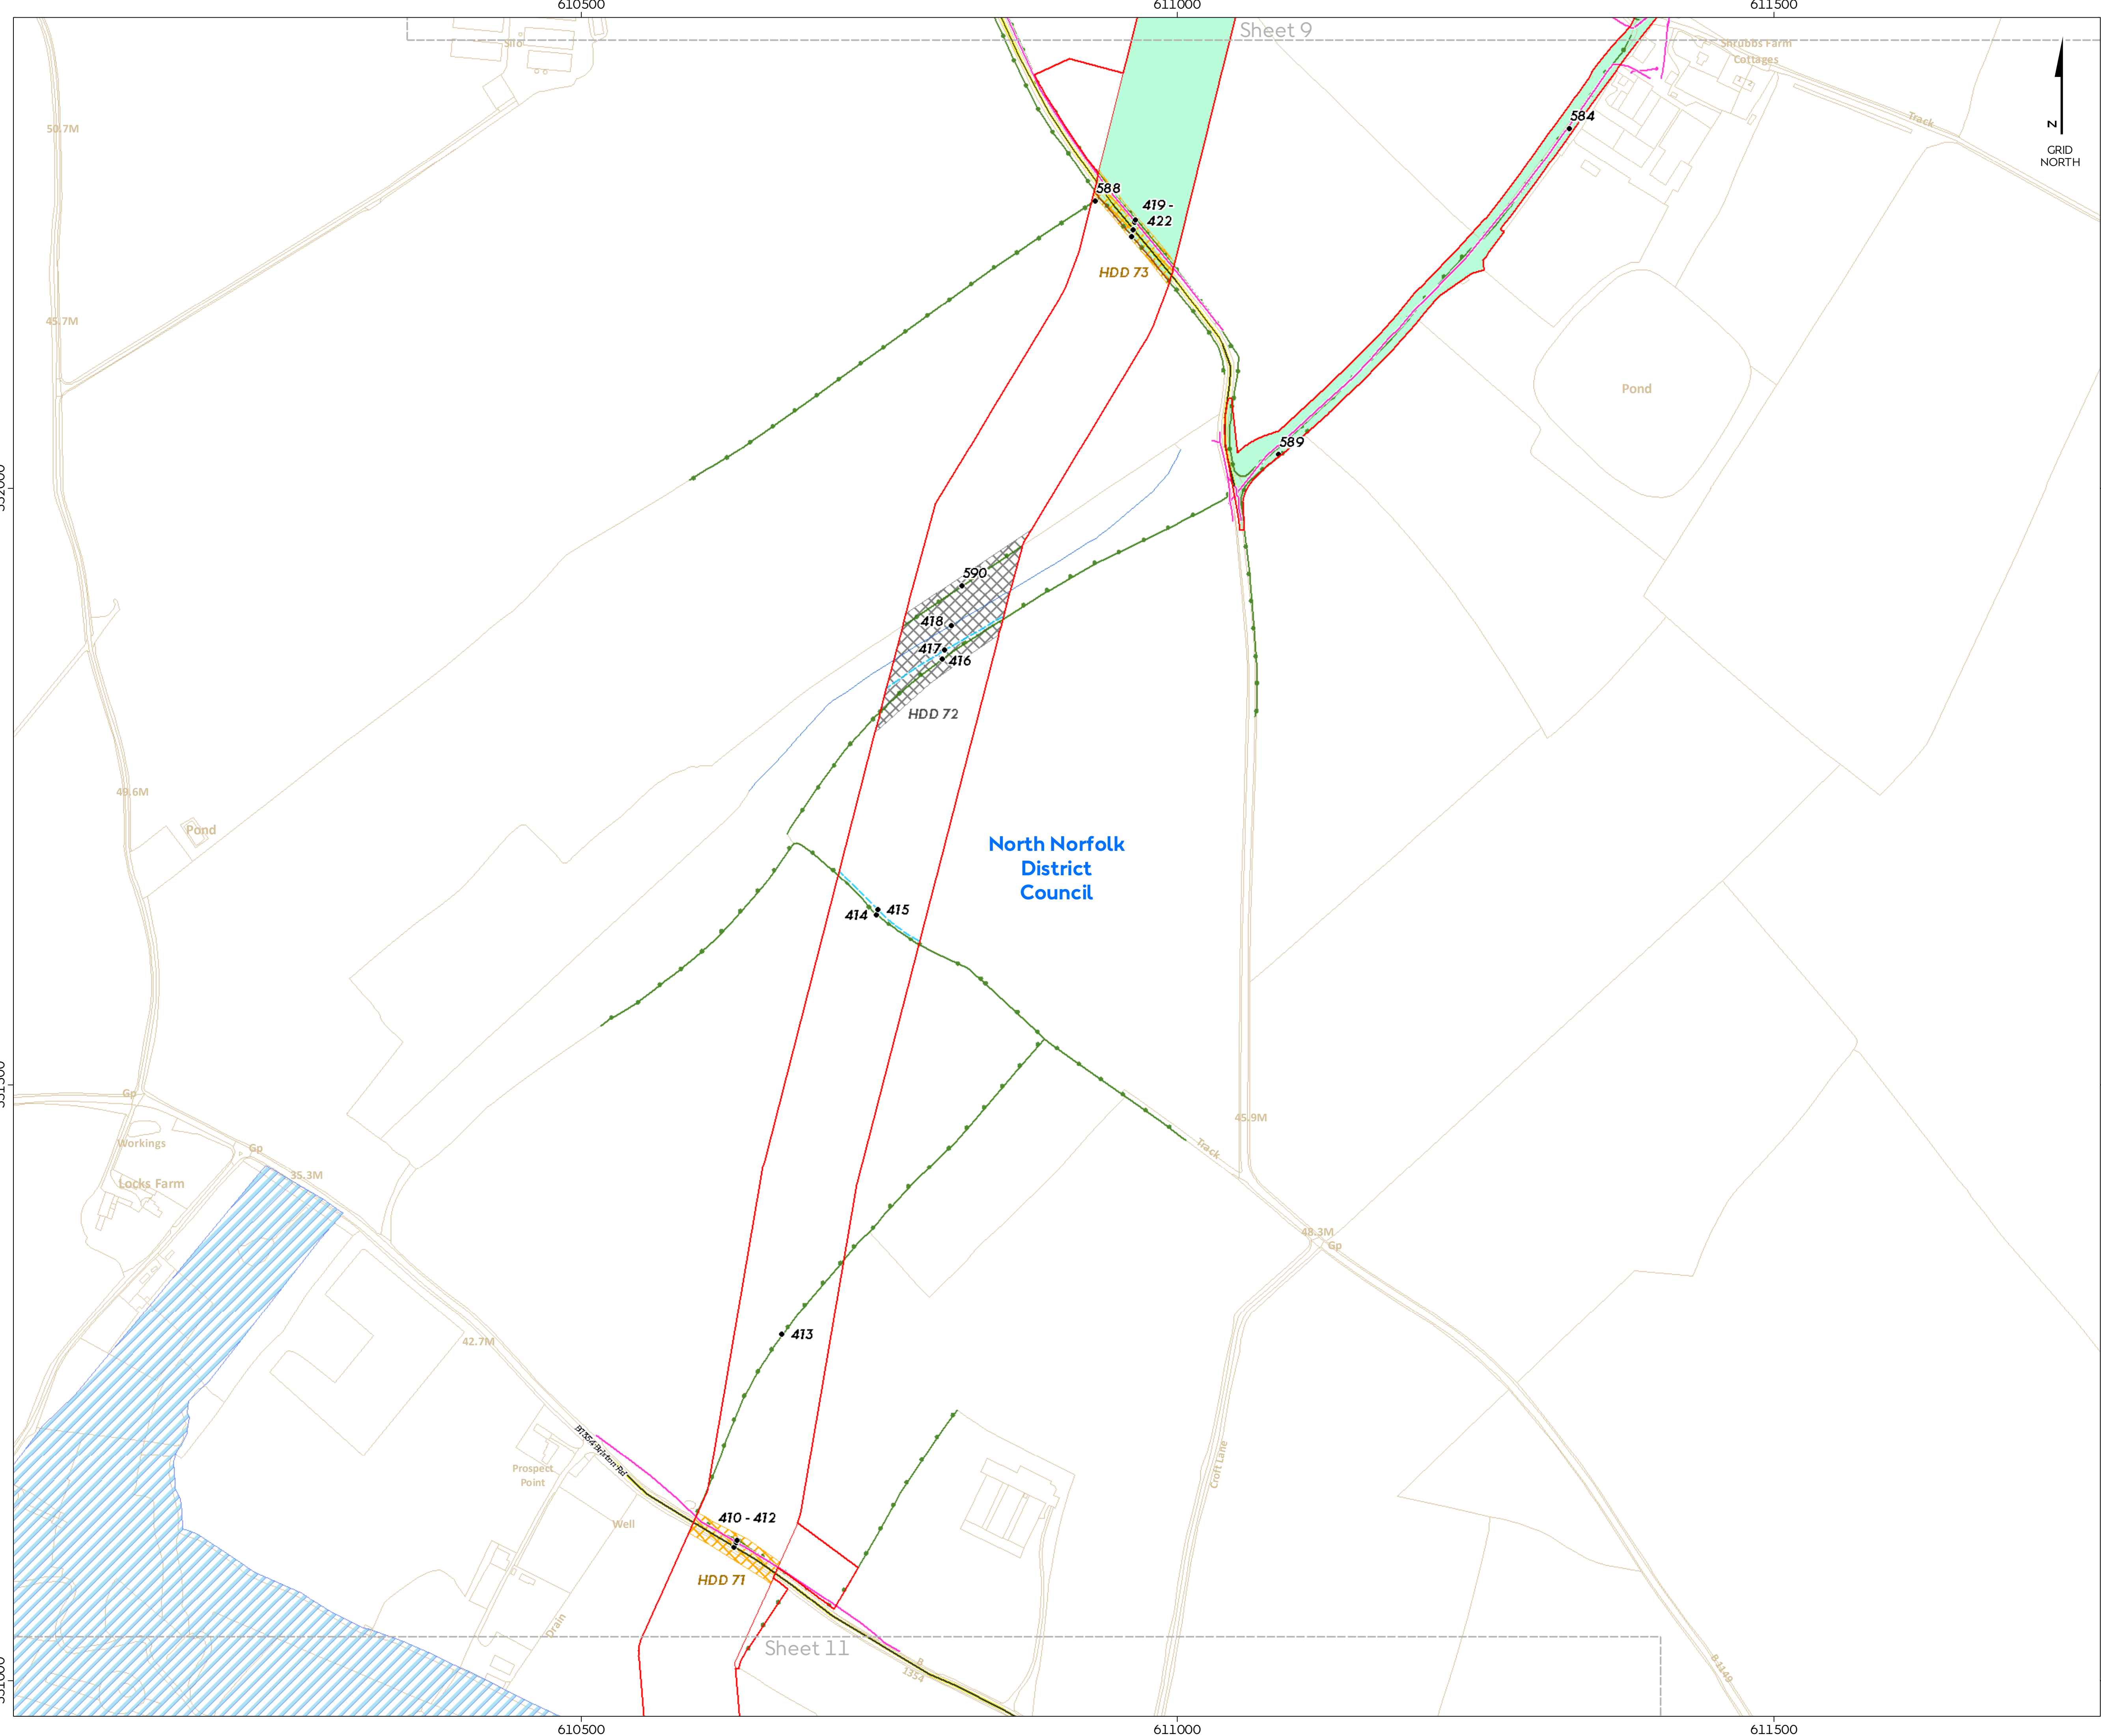

# Hornsea Project Three

## Offshore Wind Farm

### Volume 4 Annex 3.5

#### Onshore Crossing Schedule

##### Sheet 10 of 36

Volume 4 Annex 3.5

- Hornsea Project Three**
- Order Limits
  - Onshore HVAC Booster Station
  - District Authority
  - 123 Crossing ID
- Infrastructure at crossing point**
- Roads
  - Public Right of Way
  - Hedgerow
  - Watercourse
  - Watercourse Boundary
  - Cable
- HDD Category Description**
- Horizontal Directional Drilling only
  - Horizontal Directional Drilling with haul road

Source:  
© Crown copyright and database rights 2019 Ordnance Survey 0100031673




Coordinate system: British National Grid  
Vertical reference: ODN  
Scale @ A1: 1:2500

0 25 50 100 150 200 Metres

0 25 50 100 150 200 Yards

REV	REMARK	DATE
00	First Issue	May 2018
01	Second Issue	November 2018
02	Third Issue (HDD 67A added to sheet 12 of 36)	December 2018
03	Fourth Issue	March 2019
---	---	---



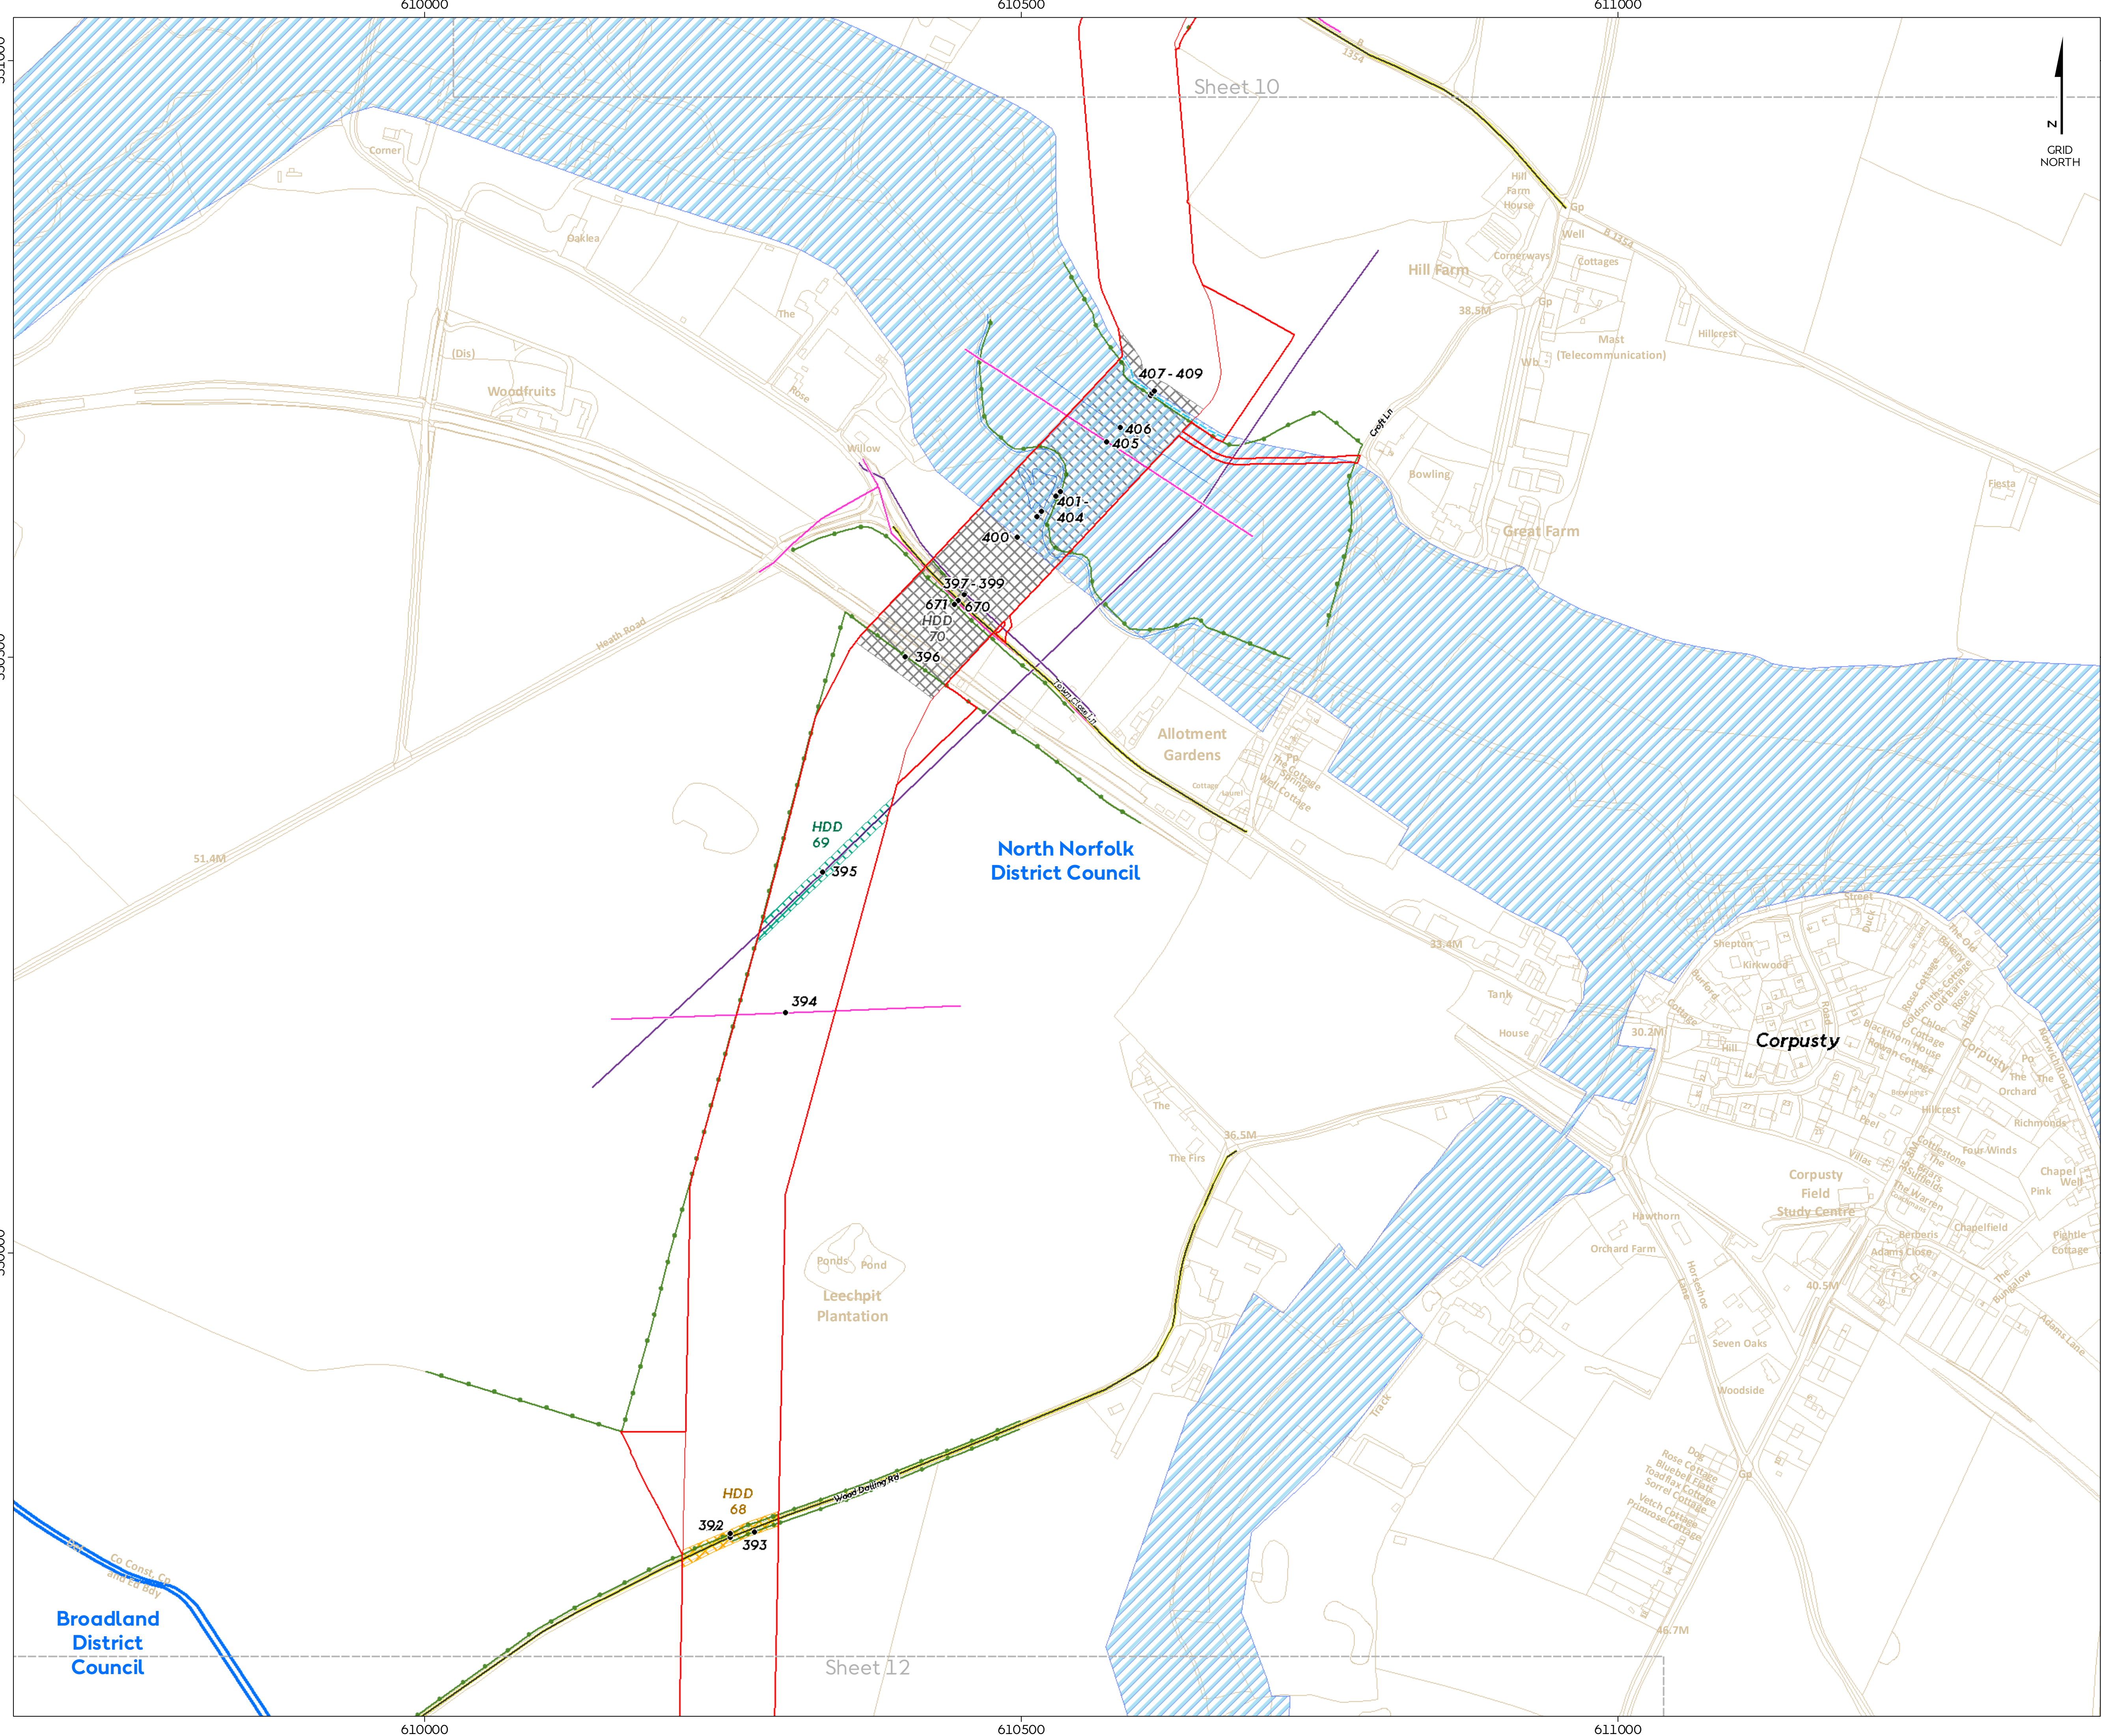

# Hornsea Project Three Offshore Wind Farm

## Volume 4 Annex 3.5 Onshore Crossing Schedule

### Sheet 11 of 36

Volume 4 Annex 3.5

**Hornsea Project Three**

- Order Limits
- District Authority
- 123** Crossing ID

**Infrastructure at crossing point**

- Roads
- Public Right of Way
- Hedgerow
- Watercourse
- Watercourse Boundary
- Cable
- Pipeline

**HDD Category Description**

- Horizontal Directional Drilling only
- Horizontal Directional Drilling with haul road over
- Horizontal Directional Drilling with haul road over or Open Cut

Source: © Crown copyright and database rights 2019 Ordnance Survey 0100031673




Coordinate system: British National Grid  
Vertical reference: ODN  
Scale @ A1: 1:2500

0 25 50 100 150 200 Metres

0 25 50 100 150 200 Yards

REV	REMARK	DATE
00	First Issue	May 2018
01	Second Issue	November 2018
02	Third Issue (HDD 67A added to sheet12 of 36)	December 2018
03	Fourth Issue	March 2019
---	---	---



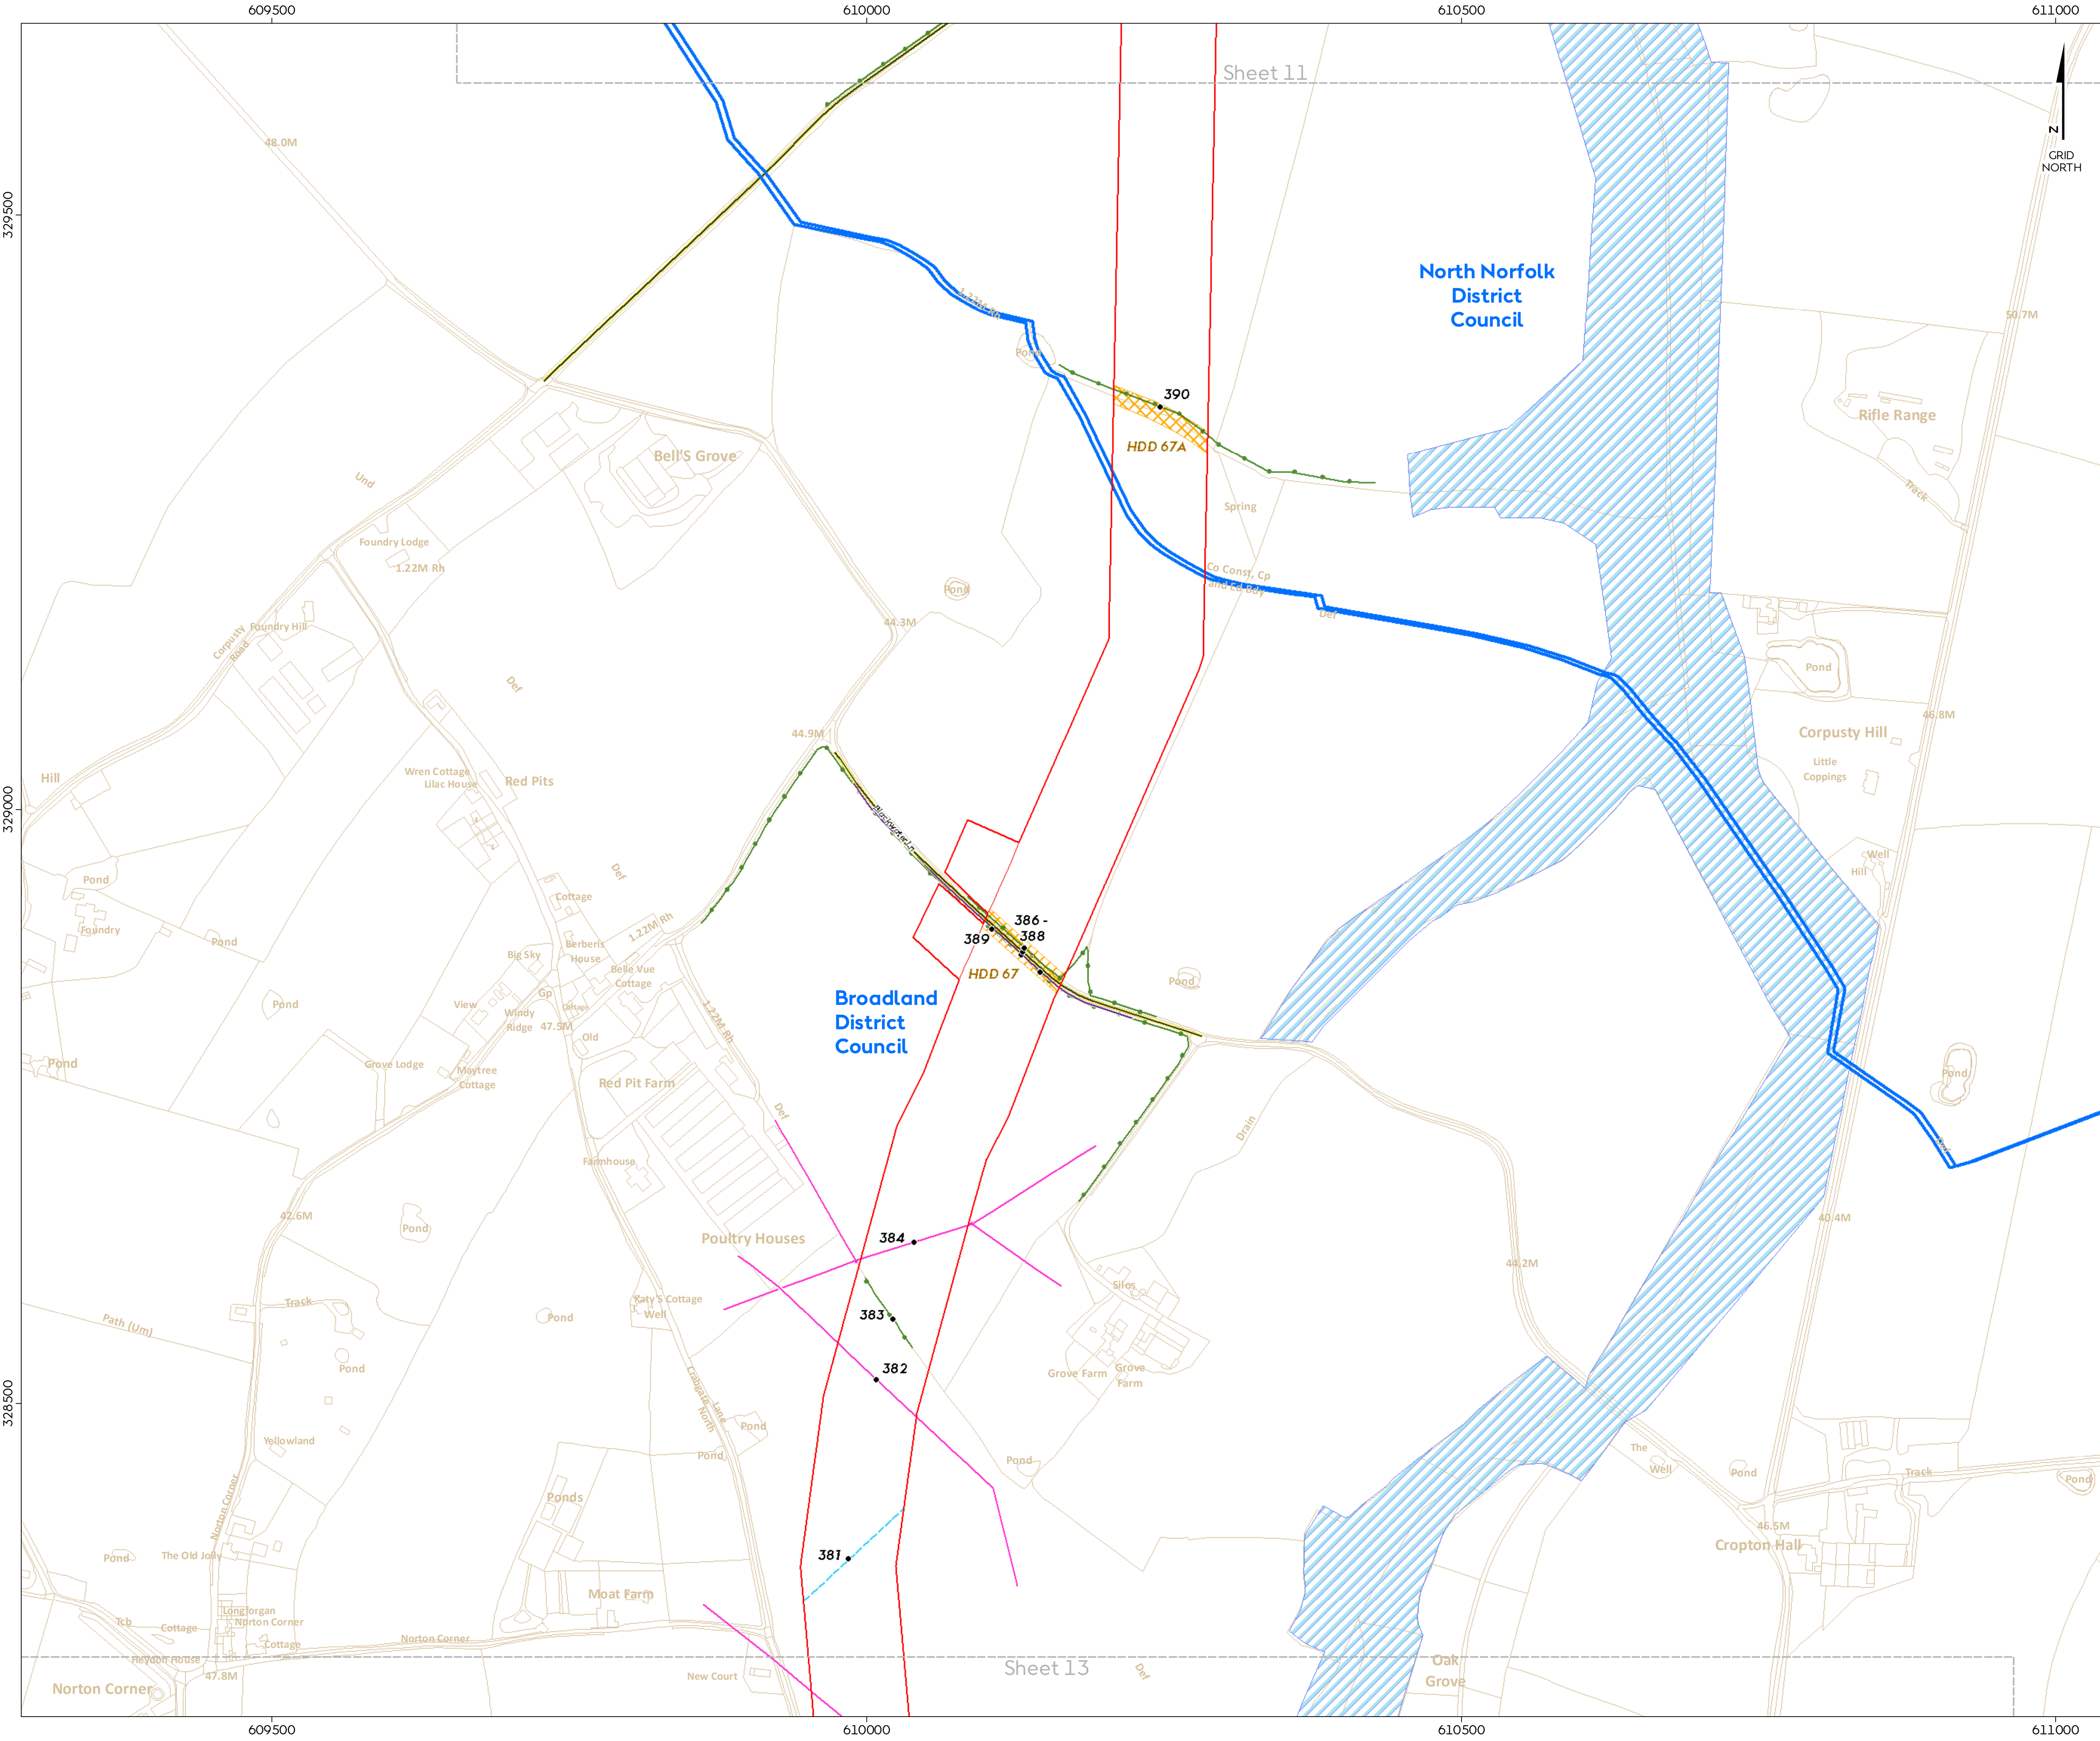

# Hornsea Project Three Offshore Wind Farm

## Volume 4 Annex 3.5 Onshore Crossing Schedule

### Sheet 12 of 36

**Hornsea Project Three**

- Order Limits
- District Authority
- 123** Crossing ID

**Infrastructure at crossing point**

- Roads
- Public Right of Way
- Hedgerow
- Watercourse Boundary
- Cable
- Pipeline

**HDD Category Description**

- Horizontal Directional Drilling with haul road

Source: © Crown copyright and database rights 2019 Ordnance Survey 0100031673




Coordinate system: British National Grid  
Vertical reference: ODN  
Scale @ A1: 1:2500

0 25 50 100 150 200 Metres

0 25 50 100 150 200 Yards

REV	REMARK	DATE
00	First Issue	May 2018
01	Second Issue	November 2018
02	Third Issue (HDD 67A added to sheet 12 of 36)	December 2018
03	Fourth Issue	March 2019
---	---	---



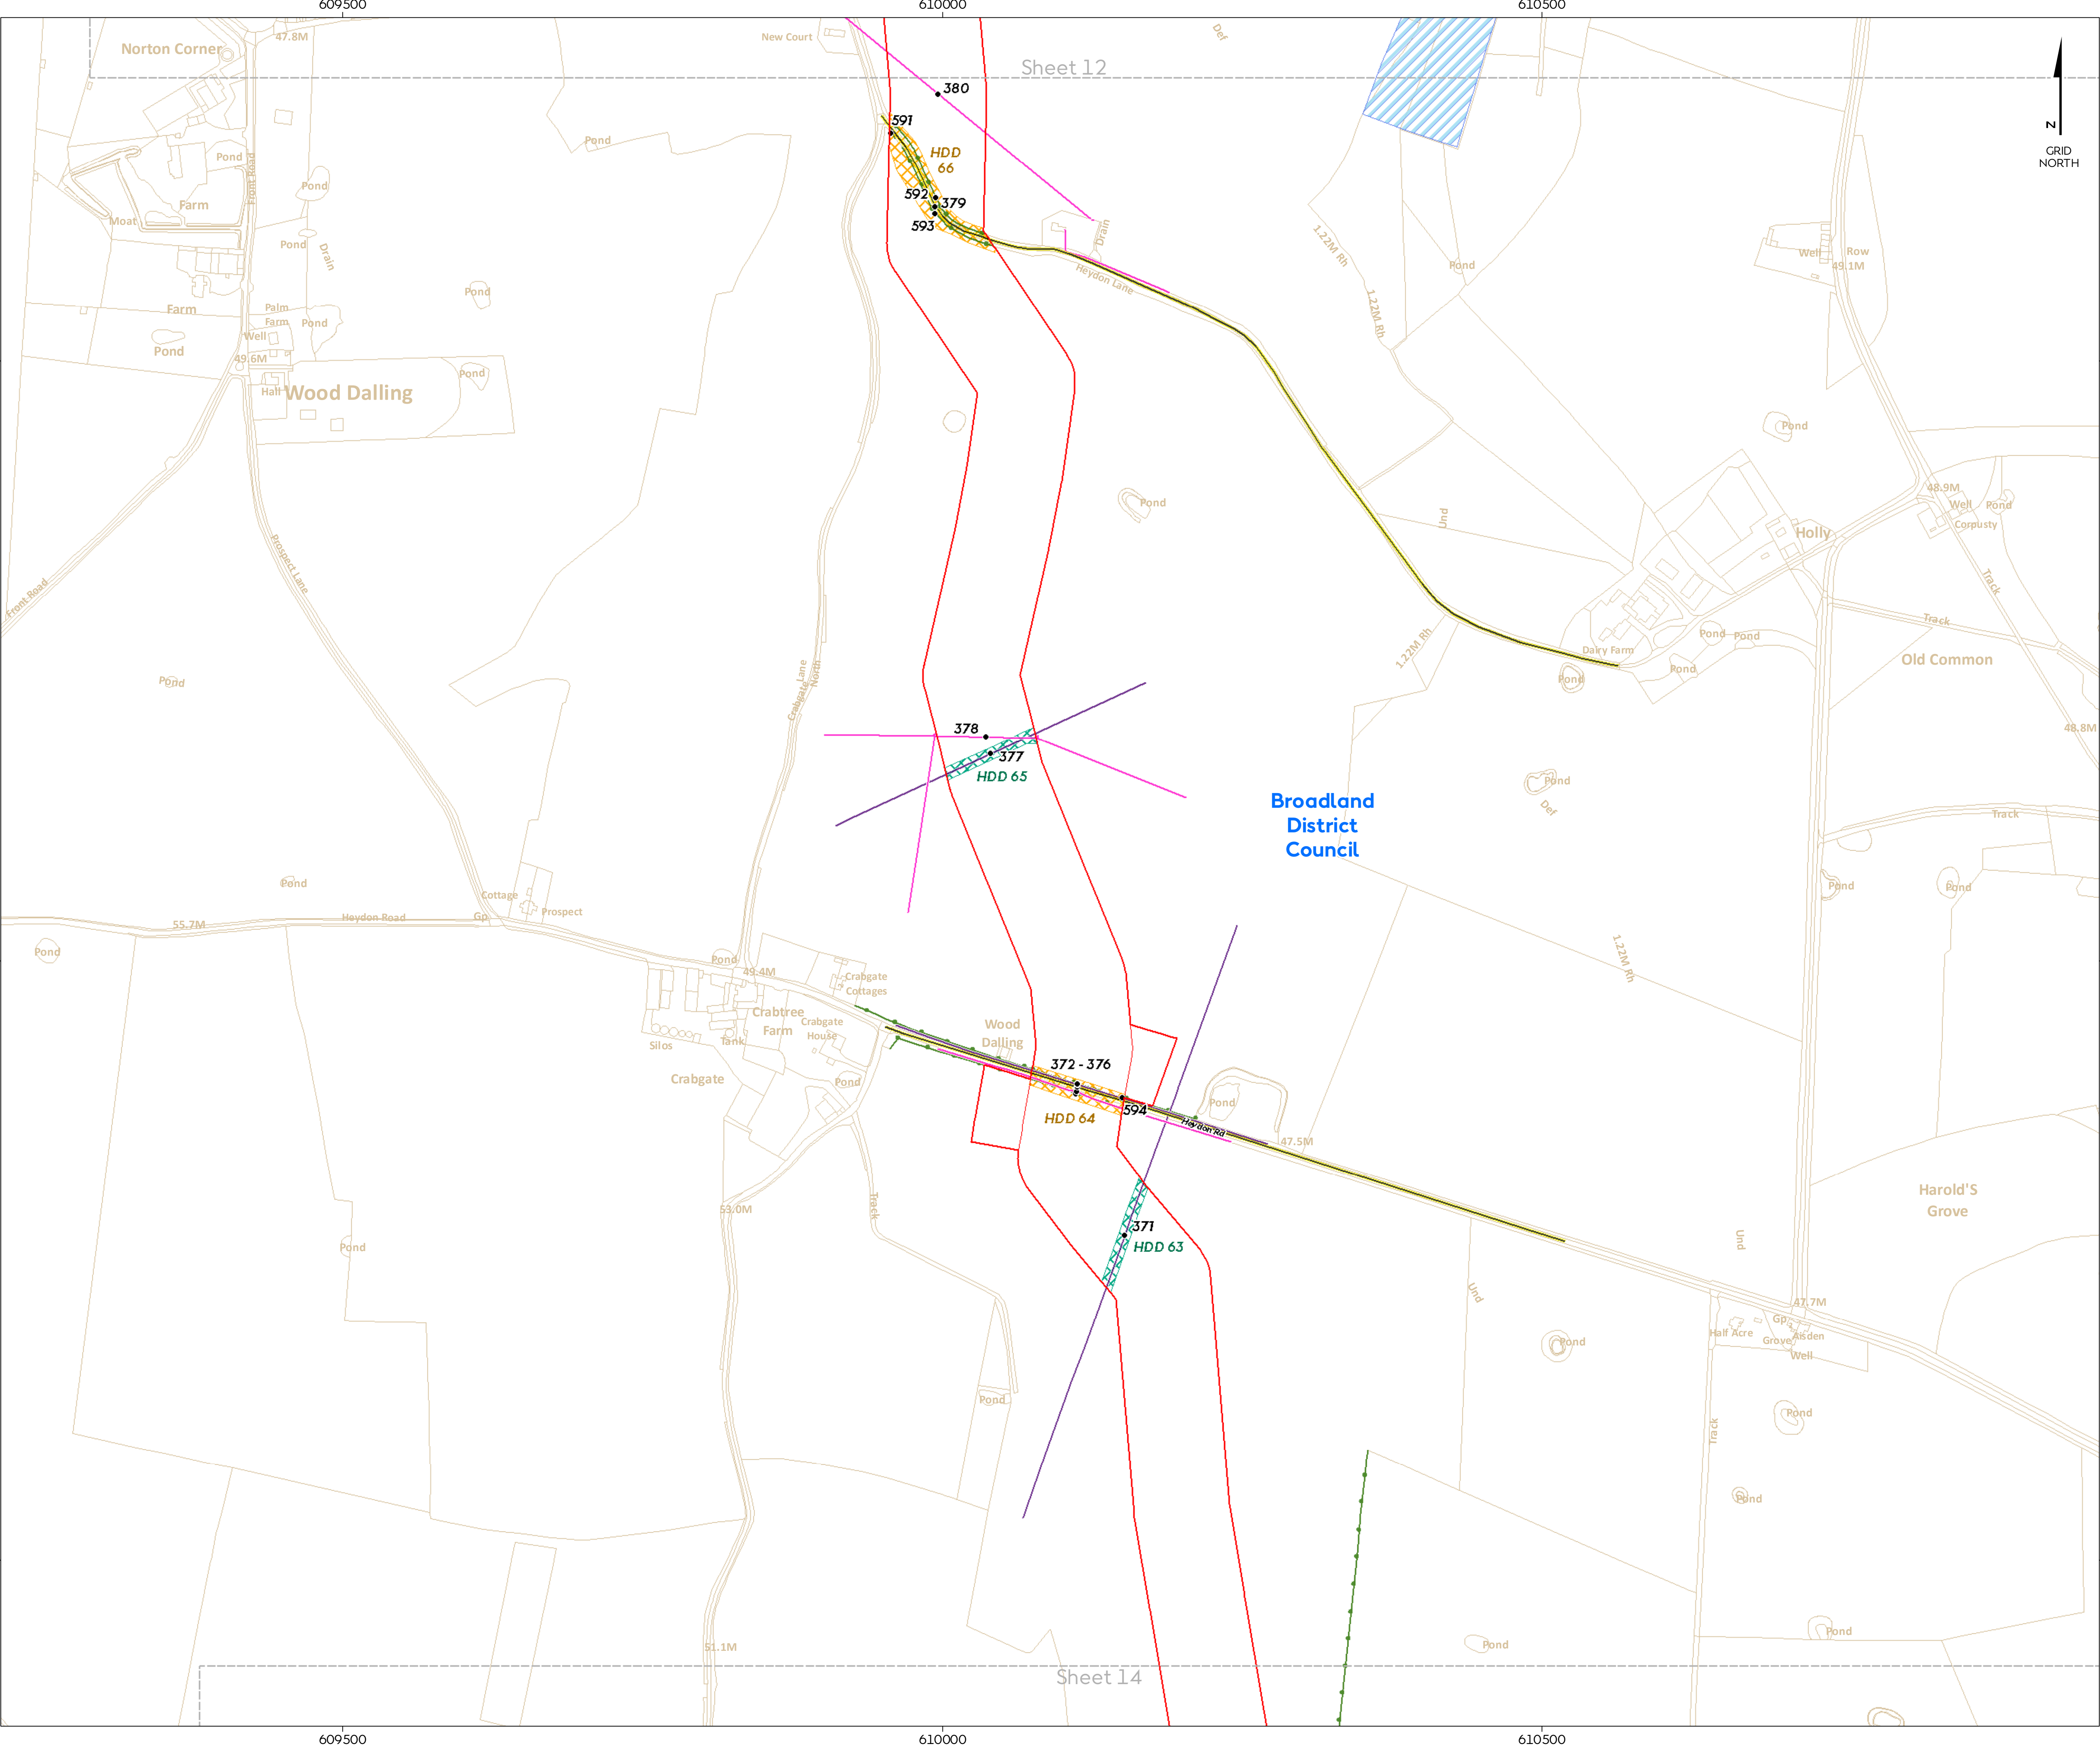

# Hornsea Project Three

## Offshore Wind Farm

Volume 4 Annex 3.5  
Onshore Crossing Schedule  
Sheet 13 of 36

- Volume 4 Annex 3.5
- Hornsea Project Three**
- Order Limits
  - District Authority
  - Crossing ID
- Infrastructure at crossing point**
- Roads
  - Hedgerow
  - Watercourse Boundary
  - Cable
  - Pipeline
- HDD Category Description**
- Horizontal Directional Drilling with haul road over
  - Horizontal Directional Drilling with haul road over or Open Cut

Source:  
© Crown copyright and database rights 2019 Ordnance Survey 0100031673



Coordinate system: British National Grid  
Vertical reference: ODN  
Scale @ A1: 1:2500

0 25 50 100 150 200 Metres

0 25 50 100 150 200 Yards

REV	REMARK	DATE
00	First Issue	May 2018
01	Second Issue	November 2018
02	Third Issue (HDD 67A added to sheet12 of 36)	December 2018
03	Fourth Issue	March 2019
---	---	---







**Hornsea Project Three**  
**Offshore Wind Farm**  
Volume 4 Annex 3.5  
Onshore Crossing Schedule  
Sheet 15 of 36

Volume 4 Annex 3.5

- Hornsea Project Three**
- Order Limits
  - District Authority
  - 123 Crossing ID
- Infrastructure at crossing point**
- Roads
  - Public Right of Way
  - Hedgerow
  - Watercourse
  - Watercourse Boundary
  - Cable
  - Pipeline
  - Woodland
- HDD Category Description**
- Horizontal Directional Drilling only
  - Horizontal Directional Drilling with haul road
  - Horizontal Directional Drilling with haul road over or Open Cut

Source:  
© Crown copyright and database rights 2019 Ordnance Survey 0100031673



Coordinate system: British National Grid  
Vertical reference: ODN  
Scale @ A1: 1:2500


0 25 50 100 150 200 Metres  
0 25 50 100 150 200 Yards

REV	REMARK	DATE
00	First Issue	May 2018
01	Second Issue	November 2018
02	Third Issue (HDD 67A added to sheet12 of 36)	December 2018
03	Fourth Issue	March 2019
---	---	---

Hornsea Project Three Offshore Wind Farm  
Application Document Number: Volume 4 Annex 3.5  
Document no: HOW03\_D4\_Appendix24\_OCSch  
Created by: NATMO  
Checked by: RIGCR  
Approved by: ANGUUY





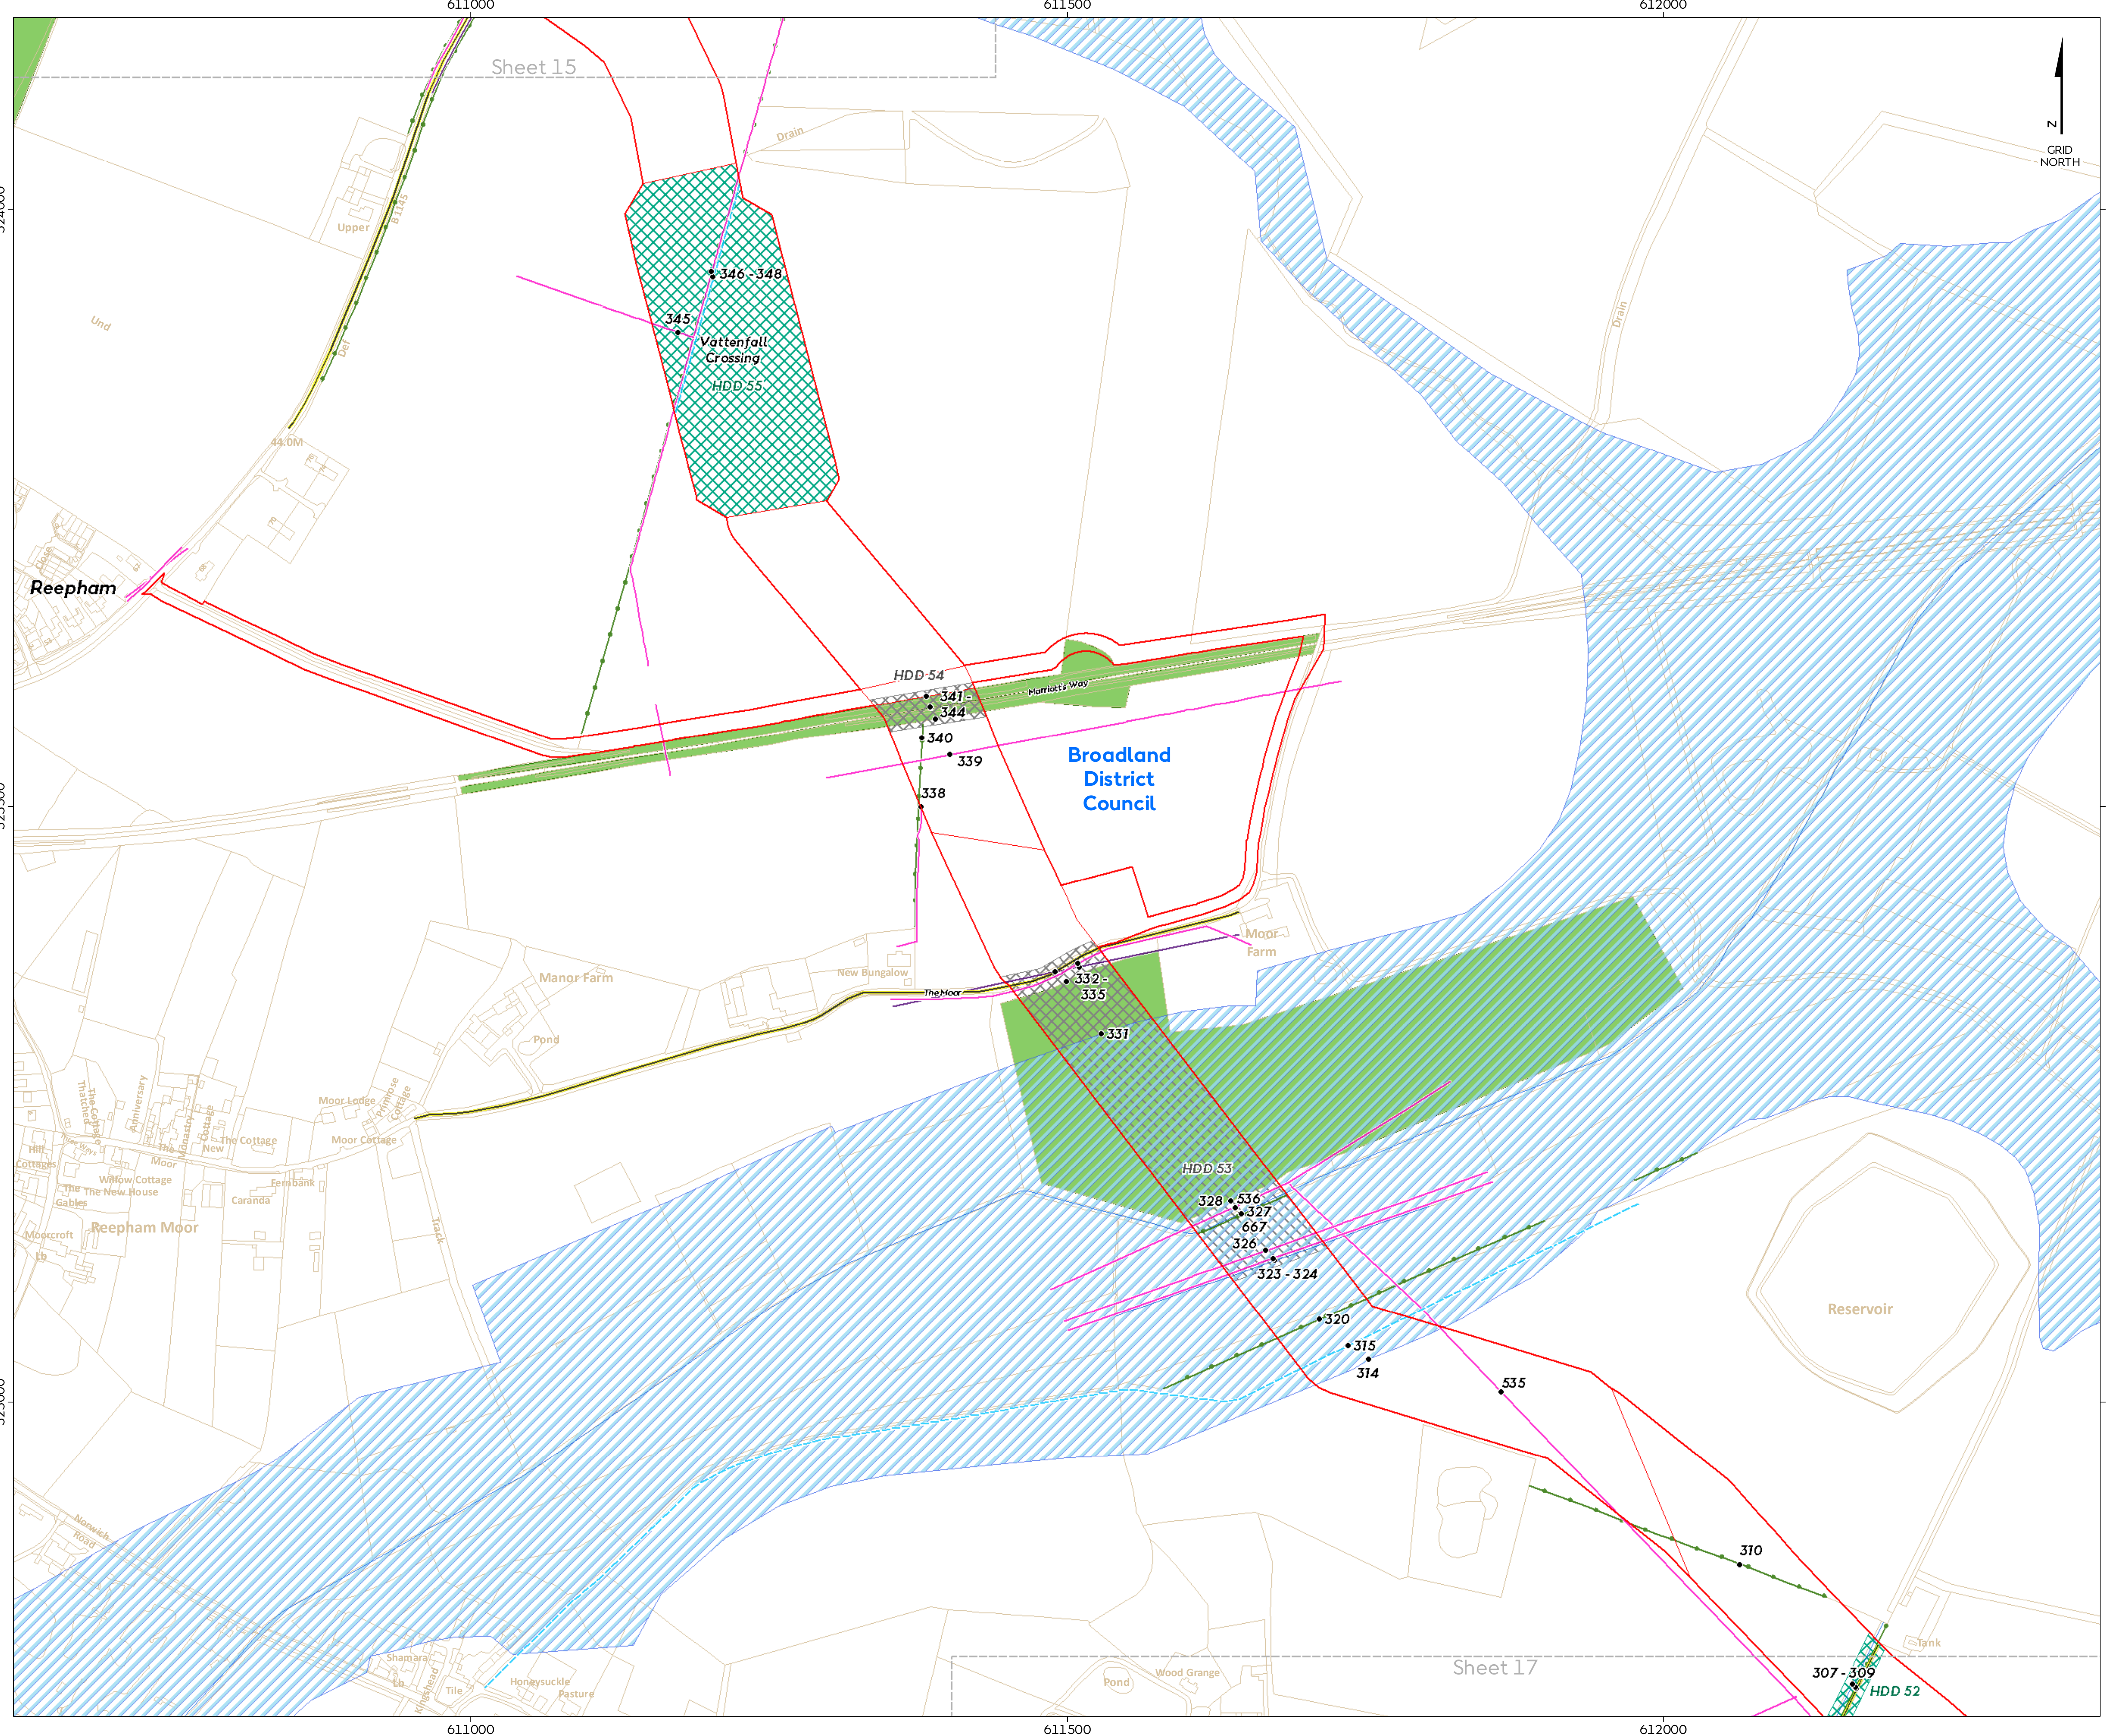

# Hornsea Project Three

## Offshore Wind Farm

### Volume 4 Annex 3.5

#### Onshore Crossing Schedule

##### Sheet 16 of 36

- Hornsea Project Three
- Order Limits
  - District Authority
  - 123 Crossing ID
- Infrastructure at crossing point
- Roads
  - Public Right of Way
  - Hedgerow
  - Watercourse
  - Watercourse Boundary
  - Cable
  - Pipeline
  - Woodland
- HDD Category Description
- Horizontal Directional Drilling only
  - Horizontal Directional Drilling with haul road over or Open Cut

Source:  
© Crown copyright and database rights 2019 Ordnance Survey 0100031673




Coordinate system: British National Grid  
Vertical reference: ODN  
Scale @ A1: 1:2500

0 25 50 100 150 200 Metres

0 25 50 100 150 200 Yards

REV	REMARK	DATE
00	First Issue	May 2018
01	Second Issue	November 2018
02	Third Issue (HDD 67A added to sheet12 of 36)	December 2018
03	Fourth Issue	March 2019
---	---	---



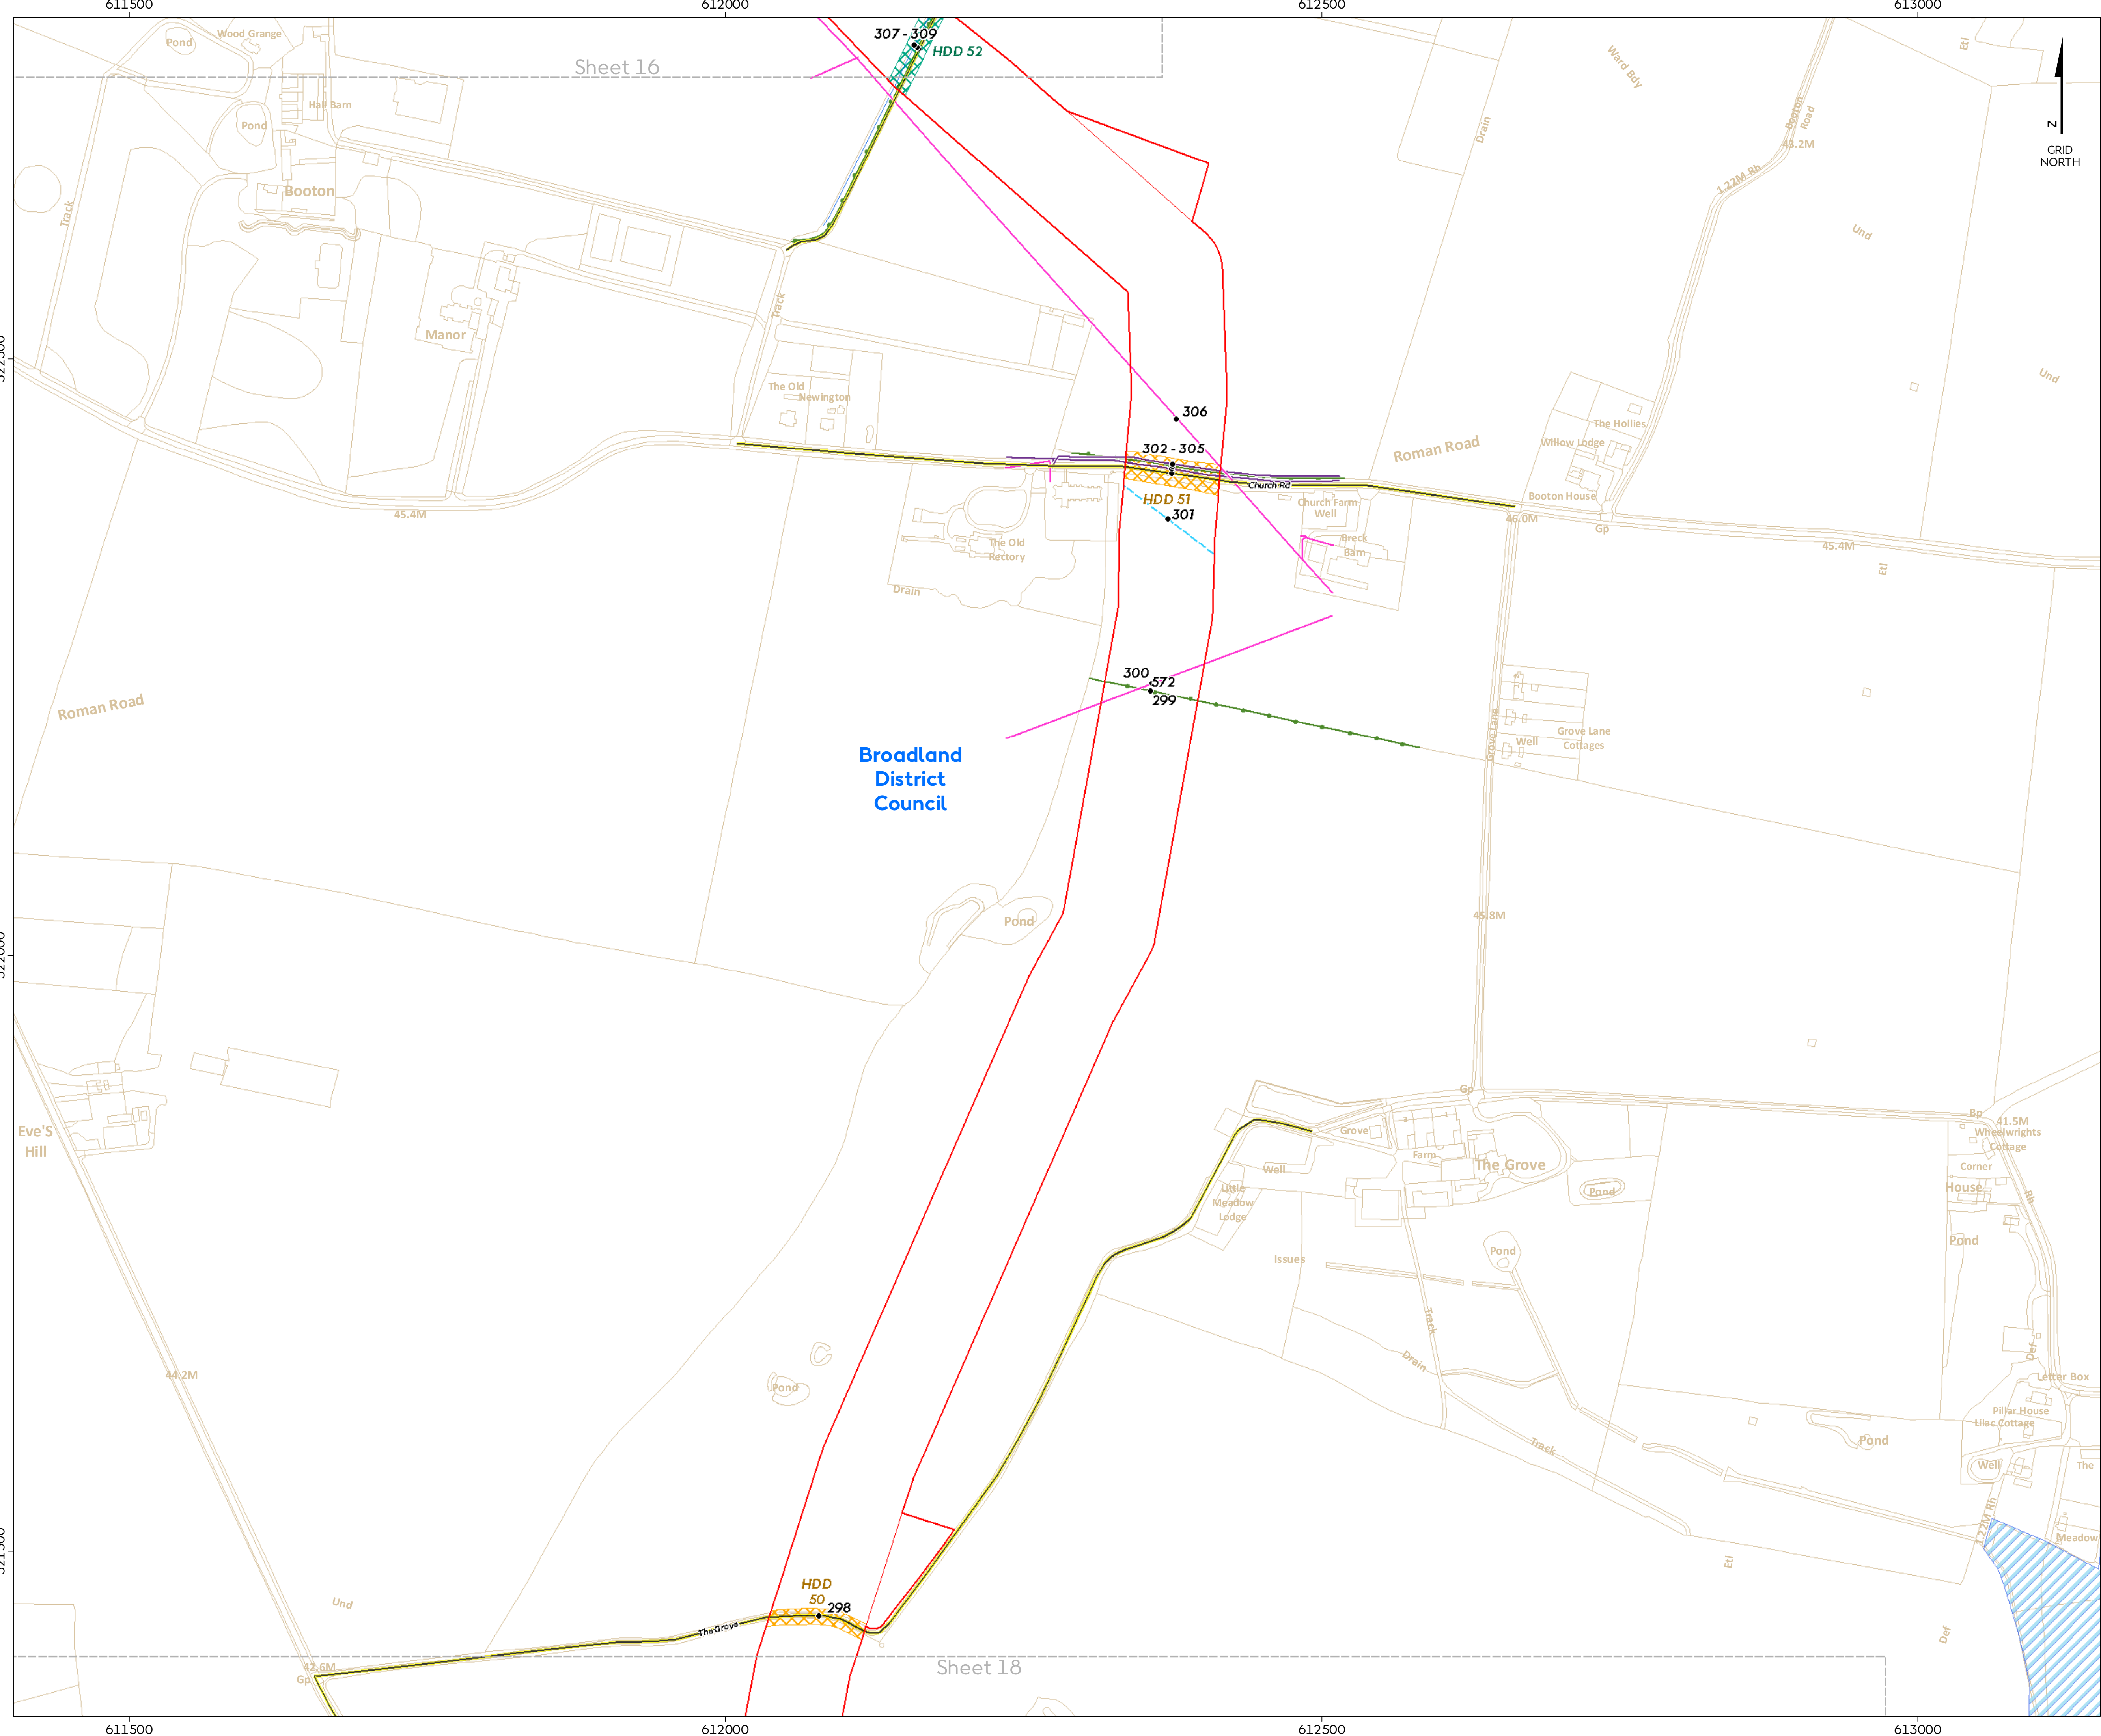

# Hornsea Project Three

## Offshore Wind Farm

### Volume 4 Annex 3.5

#### Onshore Crossing Schedule

##### Sheet 17 of 36

Volume 4 Annex 3.5

**Hornsea Project Three**

- Order Limits
- District Authority
- 123** Crossing ID

**Infrastructure at crossing point**

- Roads
- Public Right of Way
- Hedgerow
- Watercourse
- Watercourse Boundary
- Cable
- Pipeline

**HDD Category Description**

- Horizontal Directional Drilling with haul road
- Horizontal Directional Drilling with haul road over or Open Cut

Source:  
© Crown copyright and database rights 2019 Ordnance Survey 0100031673




Coordinate system: British National Grid  
Vertical reference: ODN  
Scale @ A1: 1:2500

0 25 50 100 150 200 Metres  
0 25 50 100 150 200 Yards

REV	REMARK	DATE
00	First Issue	May 2018
01	Second Issue	November 2018
02	Third Issue (HDD 67A added to sheet12 of 36)	December 2018
03	Fourth Issue	March 2019
---	---	---



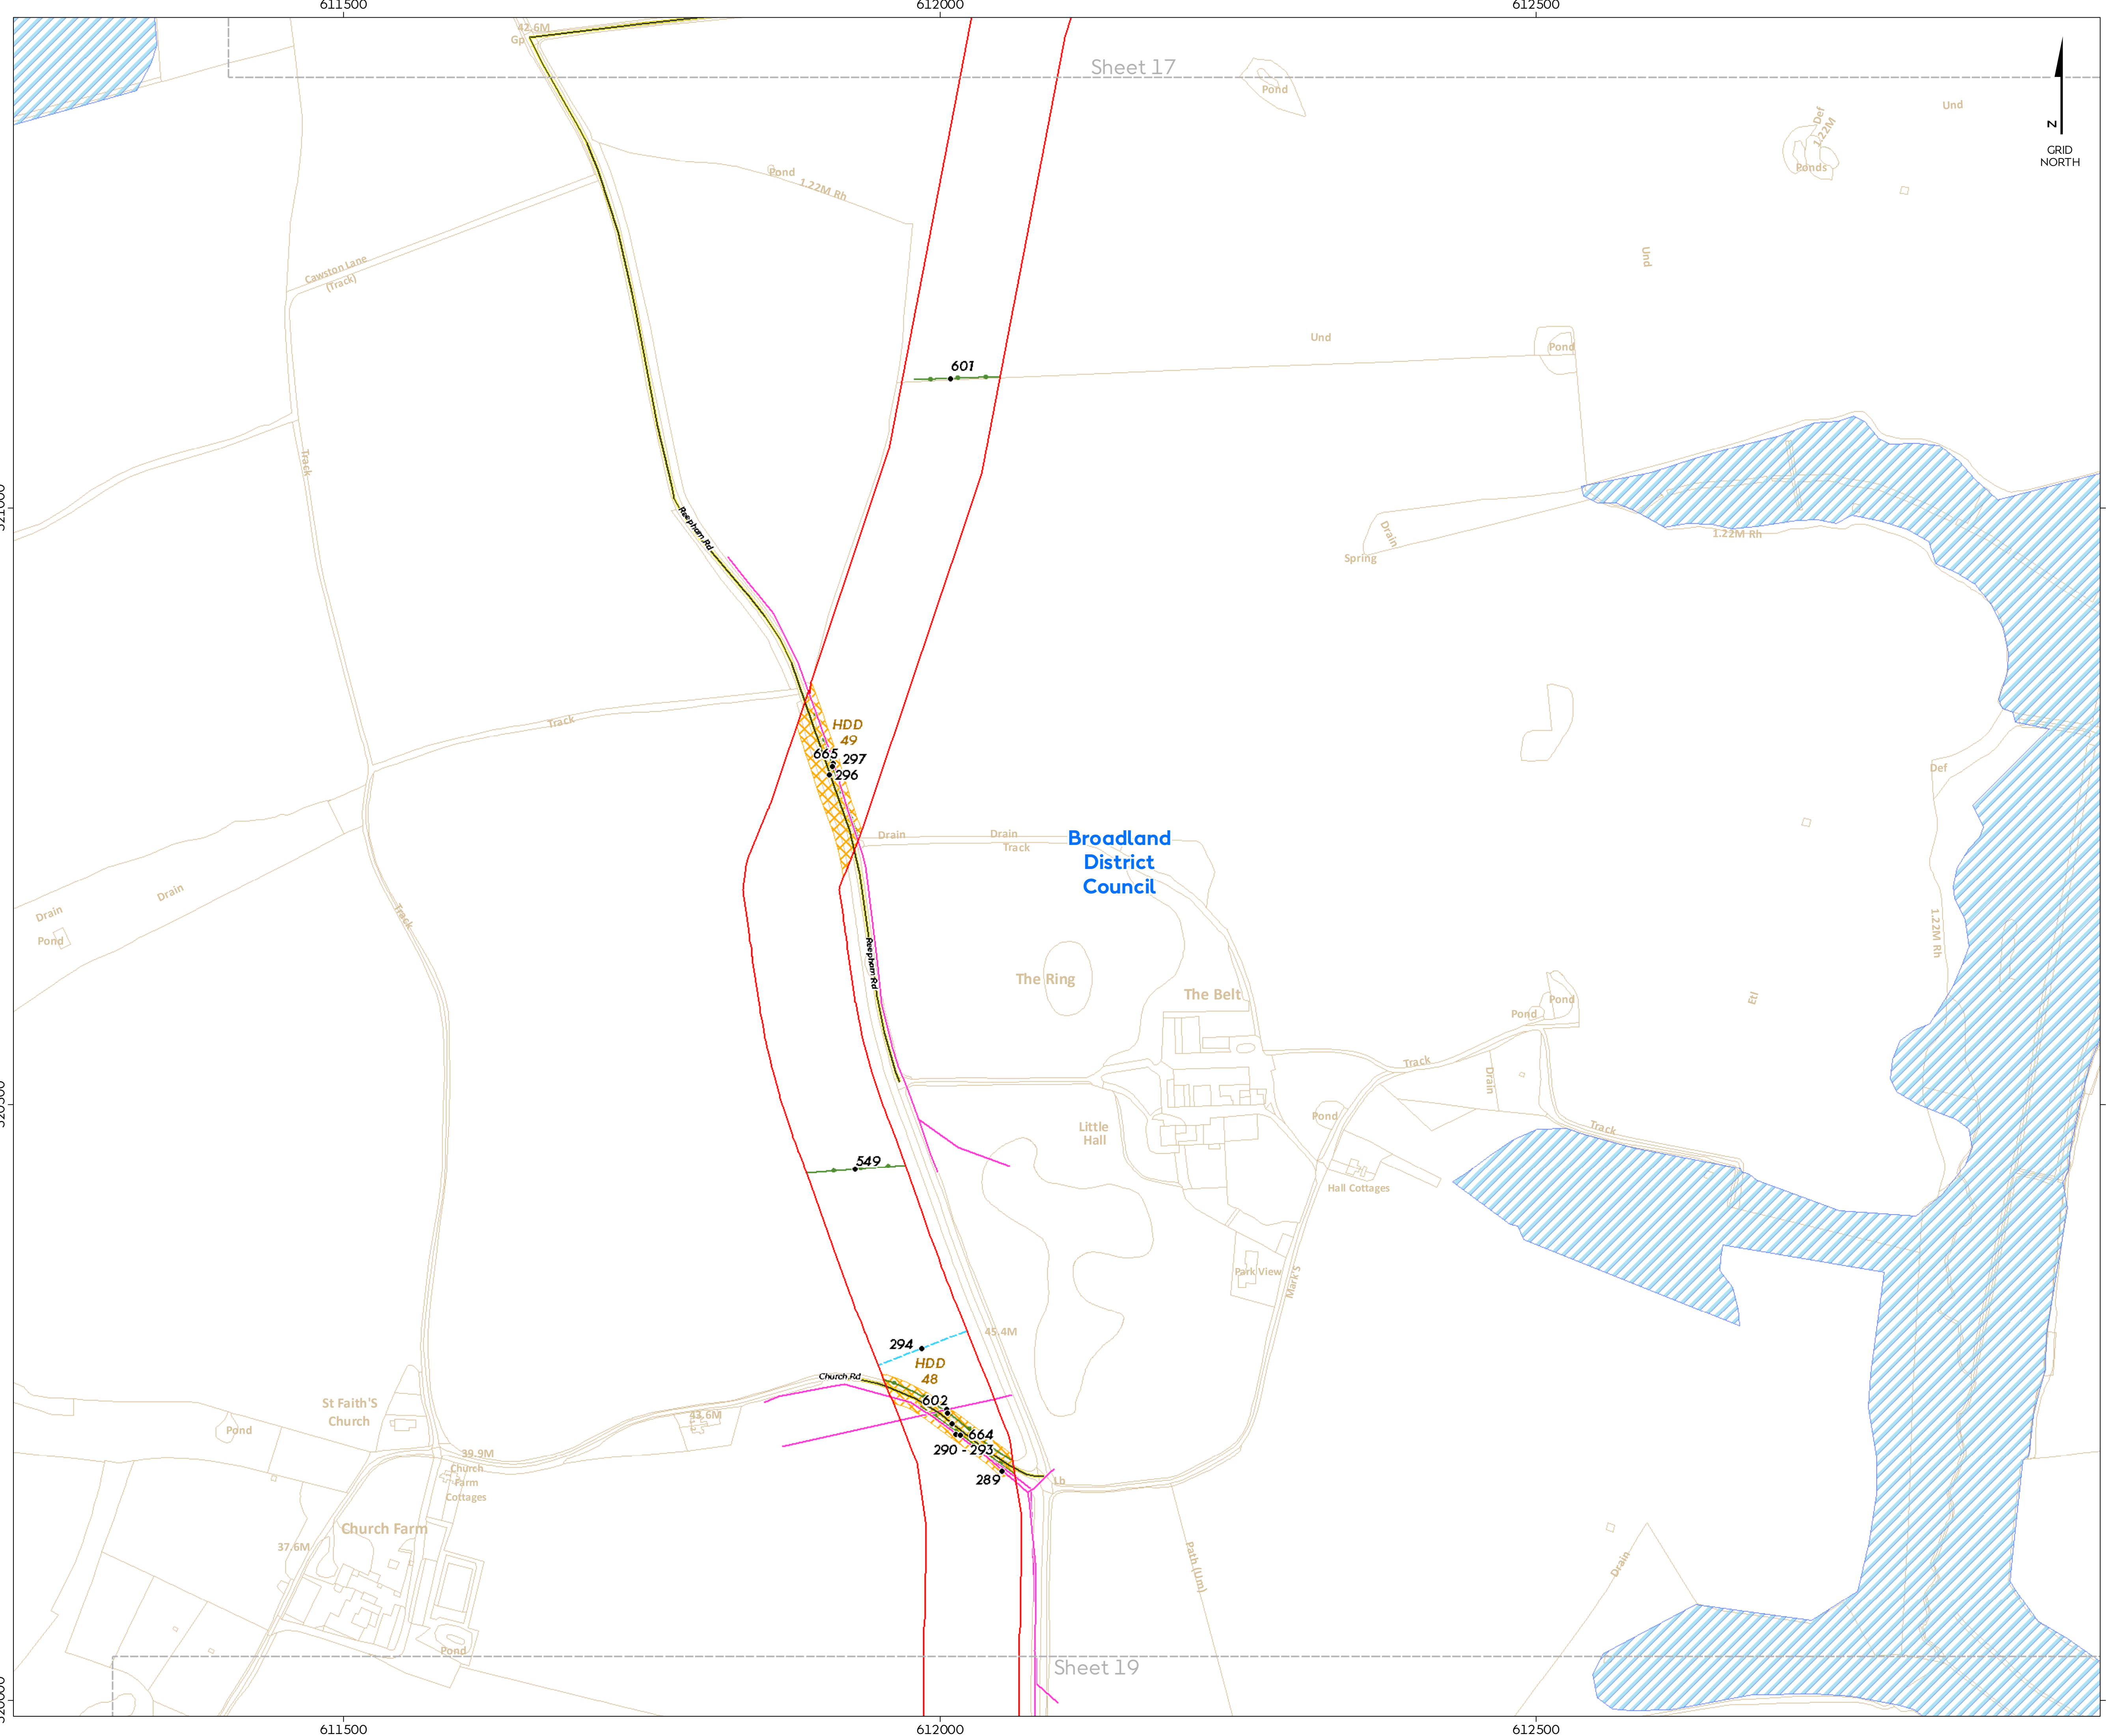

# Hornsea Project Three

## Offshore Wind Farm

Volume 4 Annex 3.5

Onshore Crossing Schedule

Sheet 18 of 36

Volume 4 Annex 3.5

**Hornsea Project Three**

- Order Limits
- District Authority
- 123 Crossing ID

**Infrastructure at crossing point**

- Roads
- Public Right of Way
- Hedgerow
- Watercourse Boundary
- Cable

**HDD Category Description**

- Horizontal Directional Drilling with haul road over

Source:  
© Crown copyright and database rights 2019 Ordnance Survey 0100031673


Coordinate system: British National Grid  
Vertical reference: ODN  
Scale @ A1: 1:2500

0 25 50 100 150 200 Metres  
0 25 50 100 150 200 Yards

REV	REMARK	DATE
00	First Issue	May 2018
01	Second Issue	November 2018
02	Third Issue (HDD 6/7 A added to sheet 12 of 36)	December 2018
03	Fourth Issue	March 2019
---	---	---

Hornsea Project Three Offshore Wind Farm  
Application Document Number: Volume 4 Annex 3.5  
Document no: HOW03\_D4\_Appendix24\_OCSch  
Created by: NATMO  
Checked by: RICGR  
Approved by: ANGUY



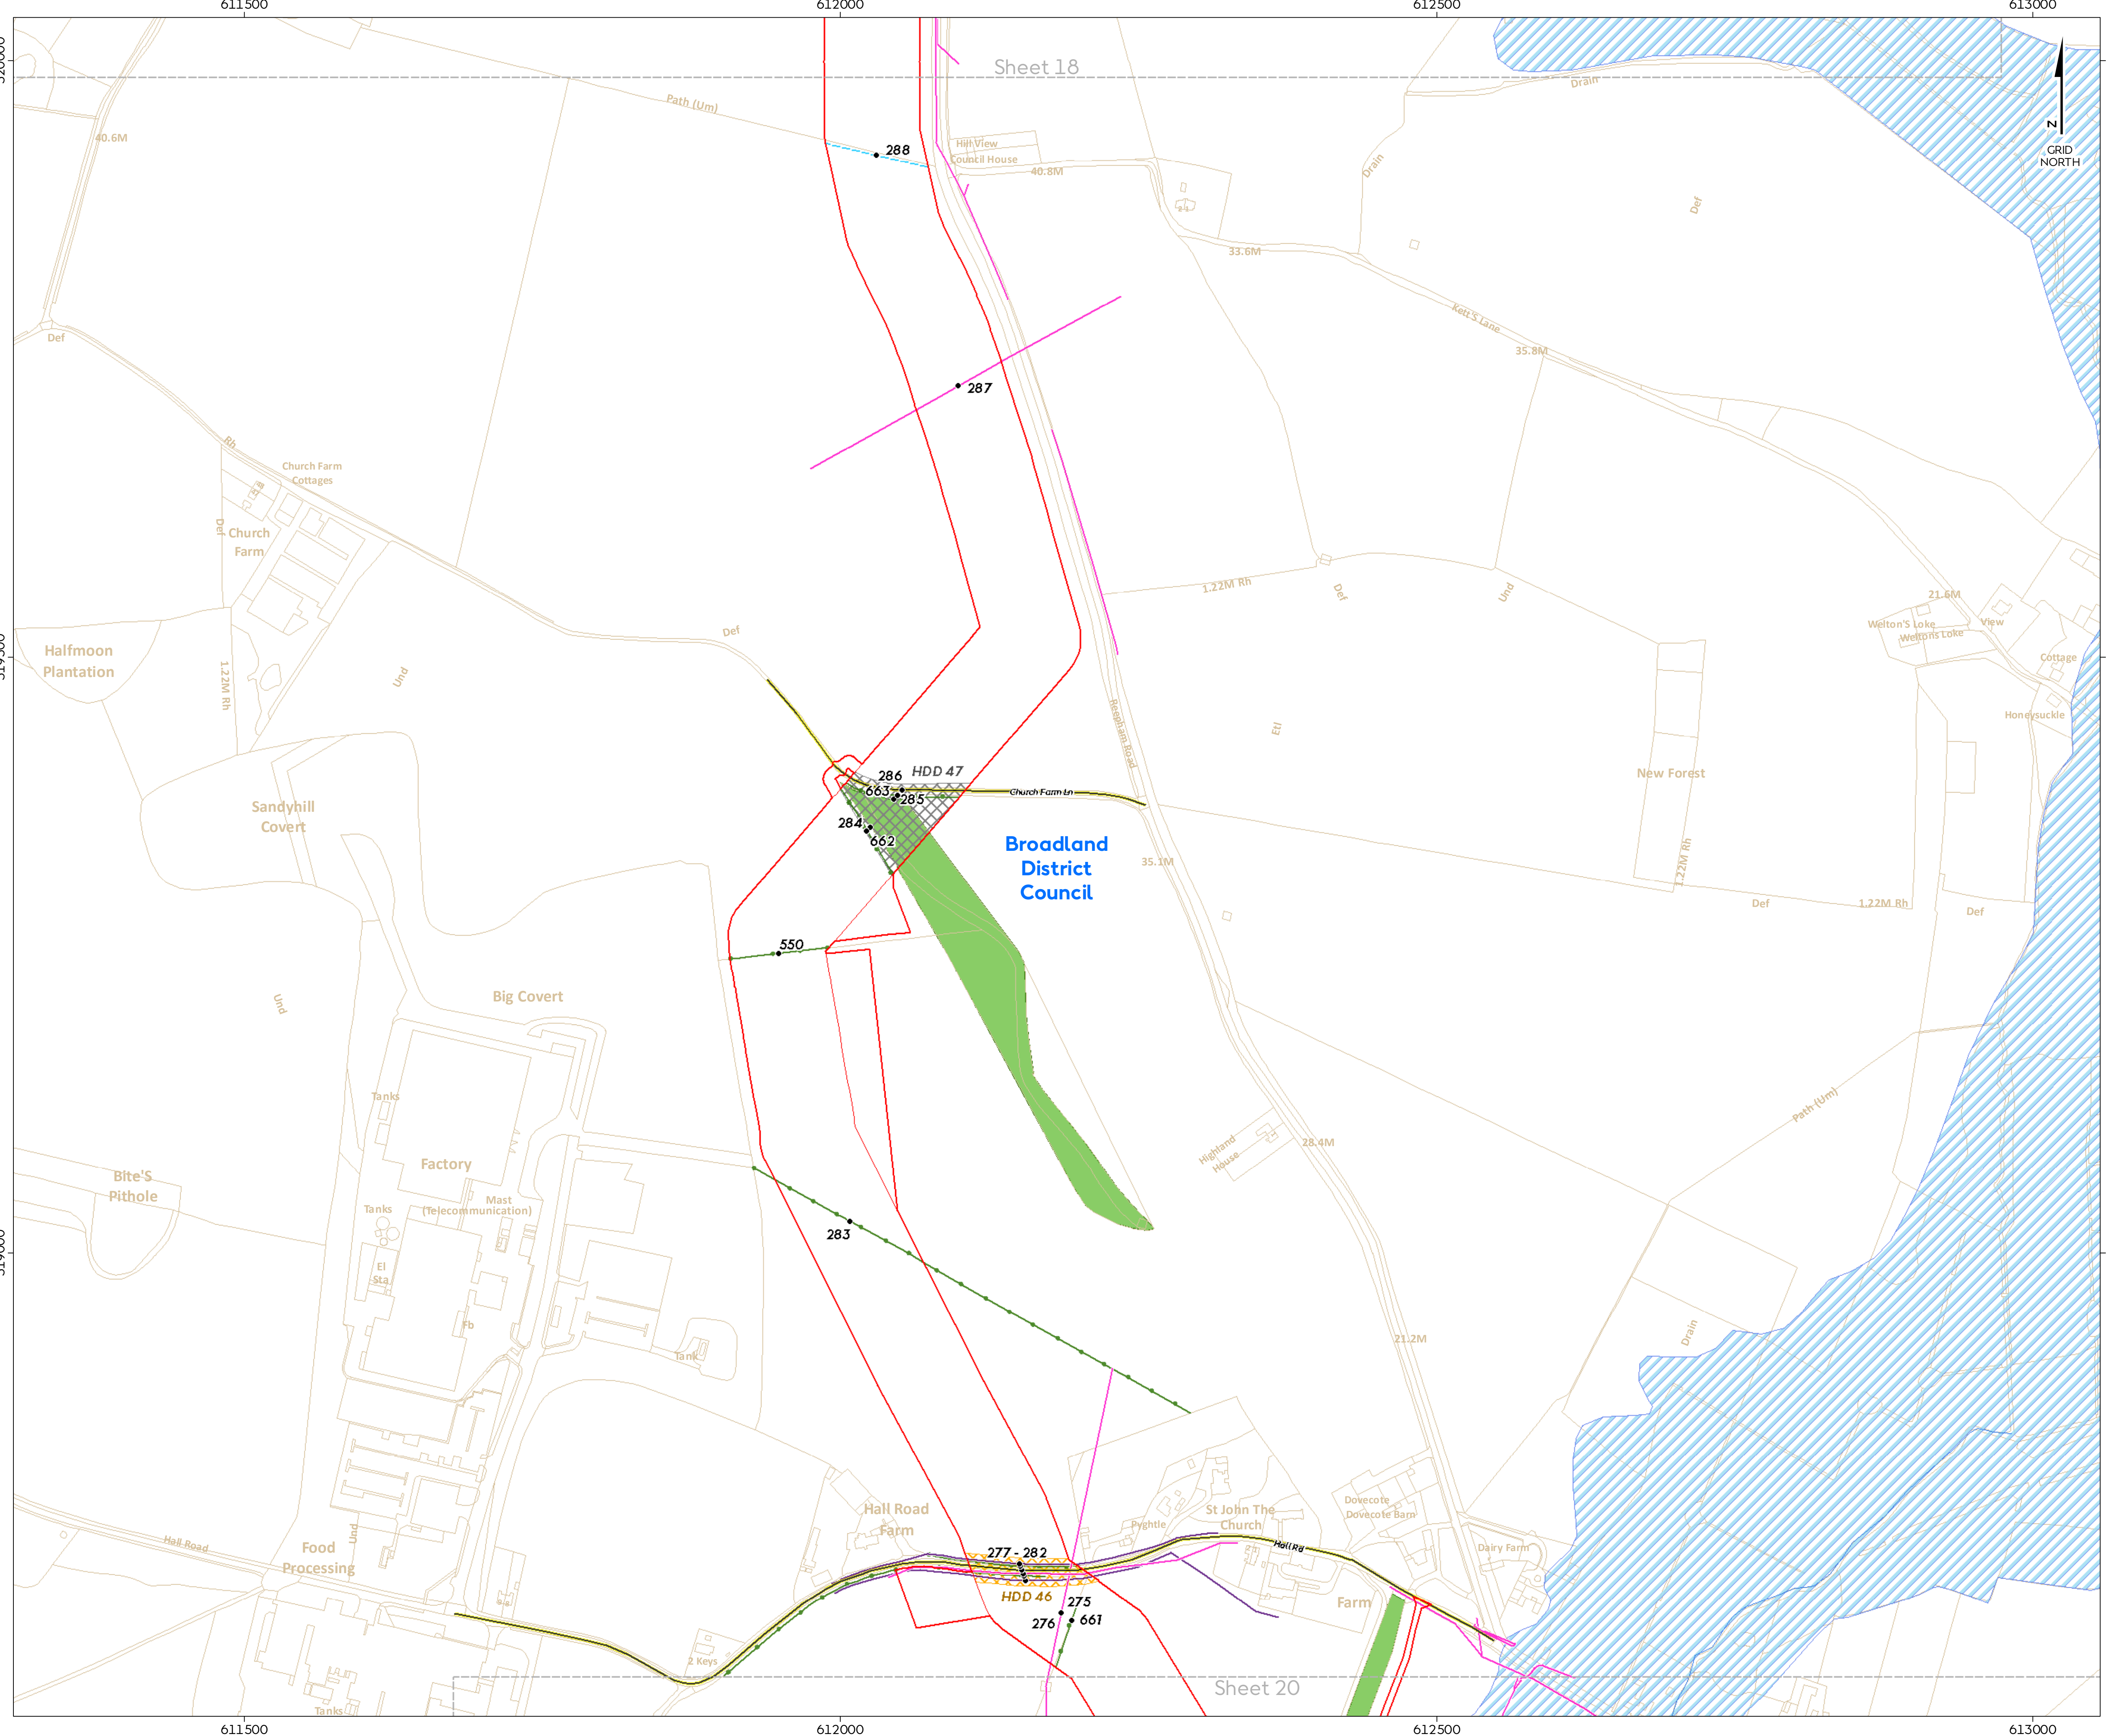

# Hornsea Project Three Offshore Wind Farm



## Volume 4 Annex 3.5 Onshore Crossing Schedule

### Sheet 19 of 36

Volume 4 Annex 3.5

- Hornsea Project Three**
- Order Limits
  - District Authority
  - 123 Crossing ID
- Infrastructure at crossing point**
- Roads
  - Public Right of Way
  - Hedgerow
  - Watercourse
  - Watercourse Boundary
  - Cable
  - Pipeline
  - Woodland
- HDD Category Description**
- Horizontal Directional Drilling only
  - Horizontal Directional Drilling with haul road over

Source:  
© Crown copyright and database rights 2019 Ordnance Survey 0100031673

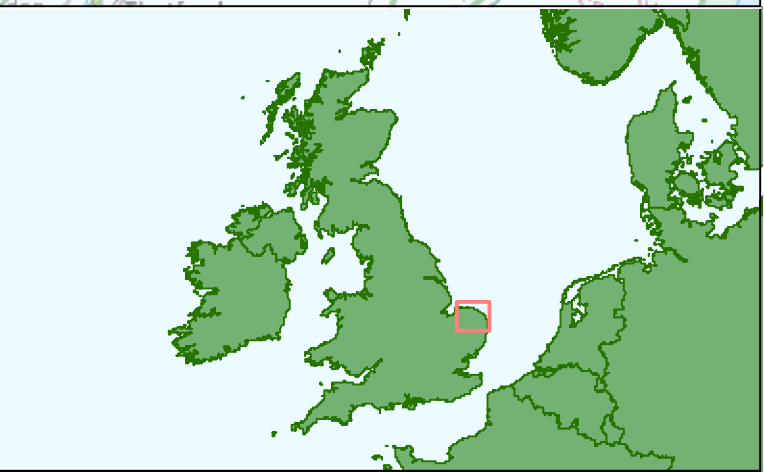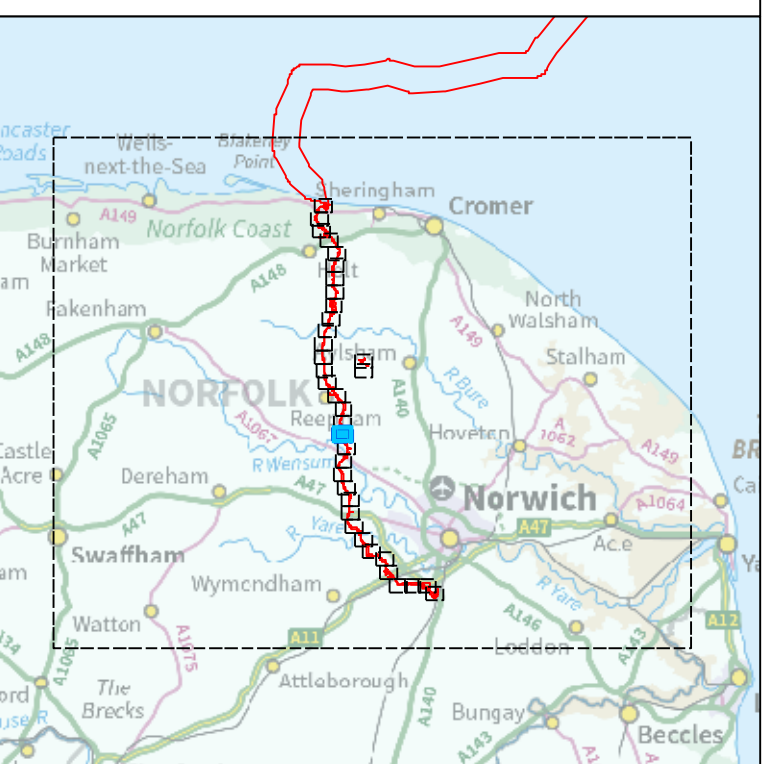


Coordinate system: British National Grid  
Vertical reference: ODN  
Scale @ A1: 1:2500

0 25 50 100 150 200 Metres

0 25 50 100 150 200 Yards

REV	REMARK	DATE
00	First Issue	May 2018
01	Second Issue	November 2018
02	Third Issue (HDD 67A added to sheet12 of 36)	December 2018
03	Fourth Issue	March 2019
---	---	---



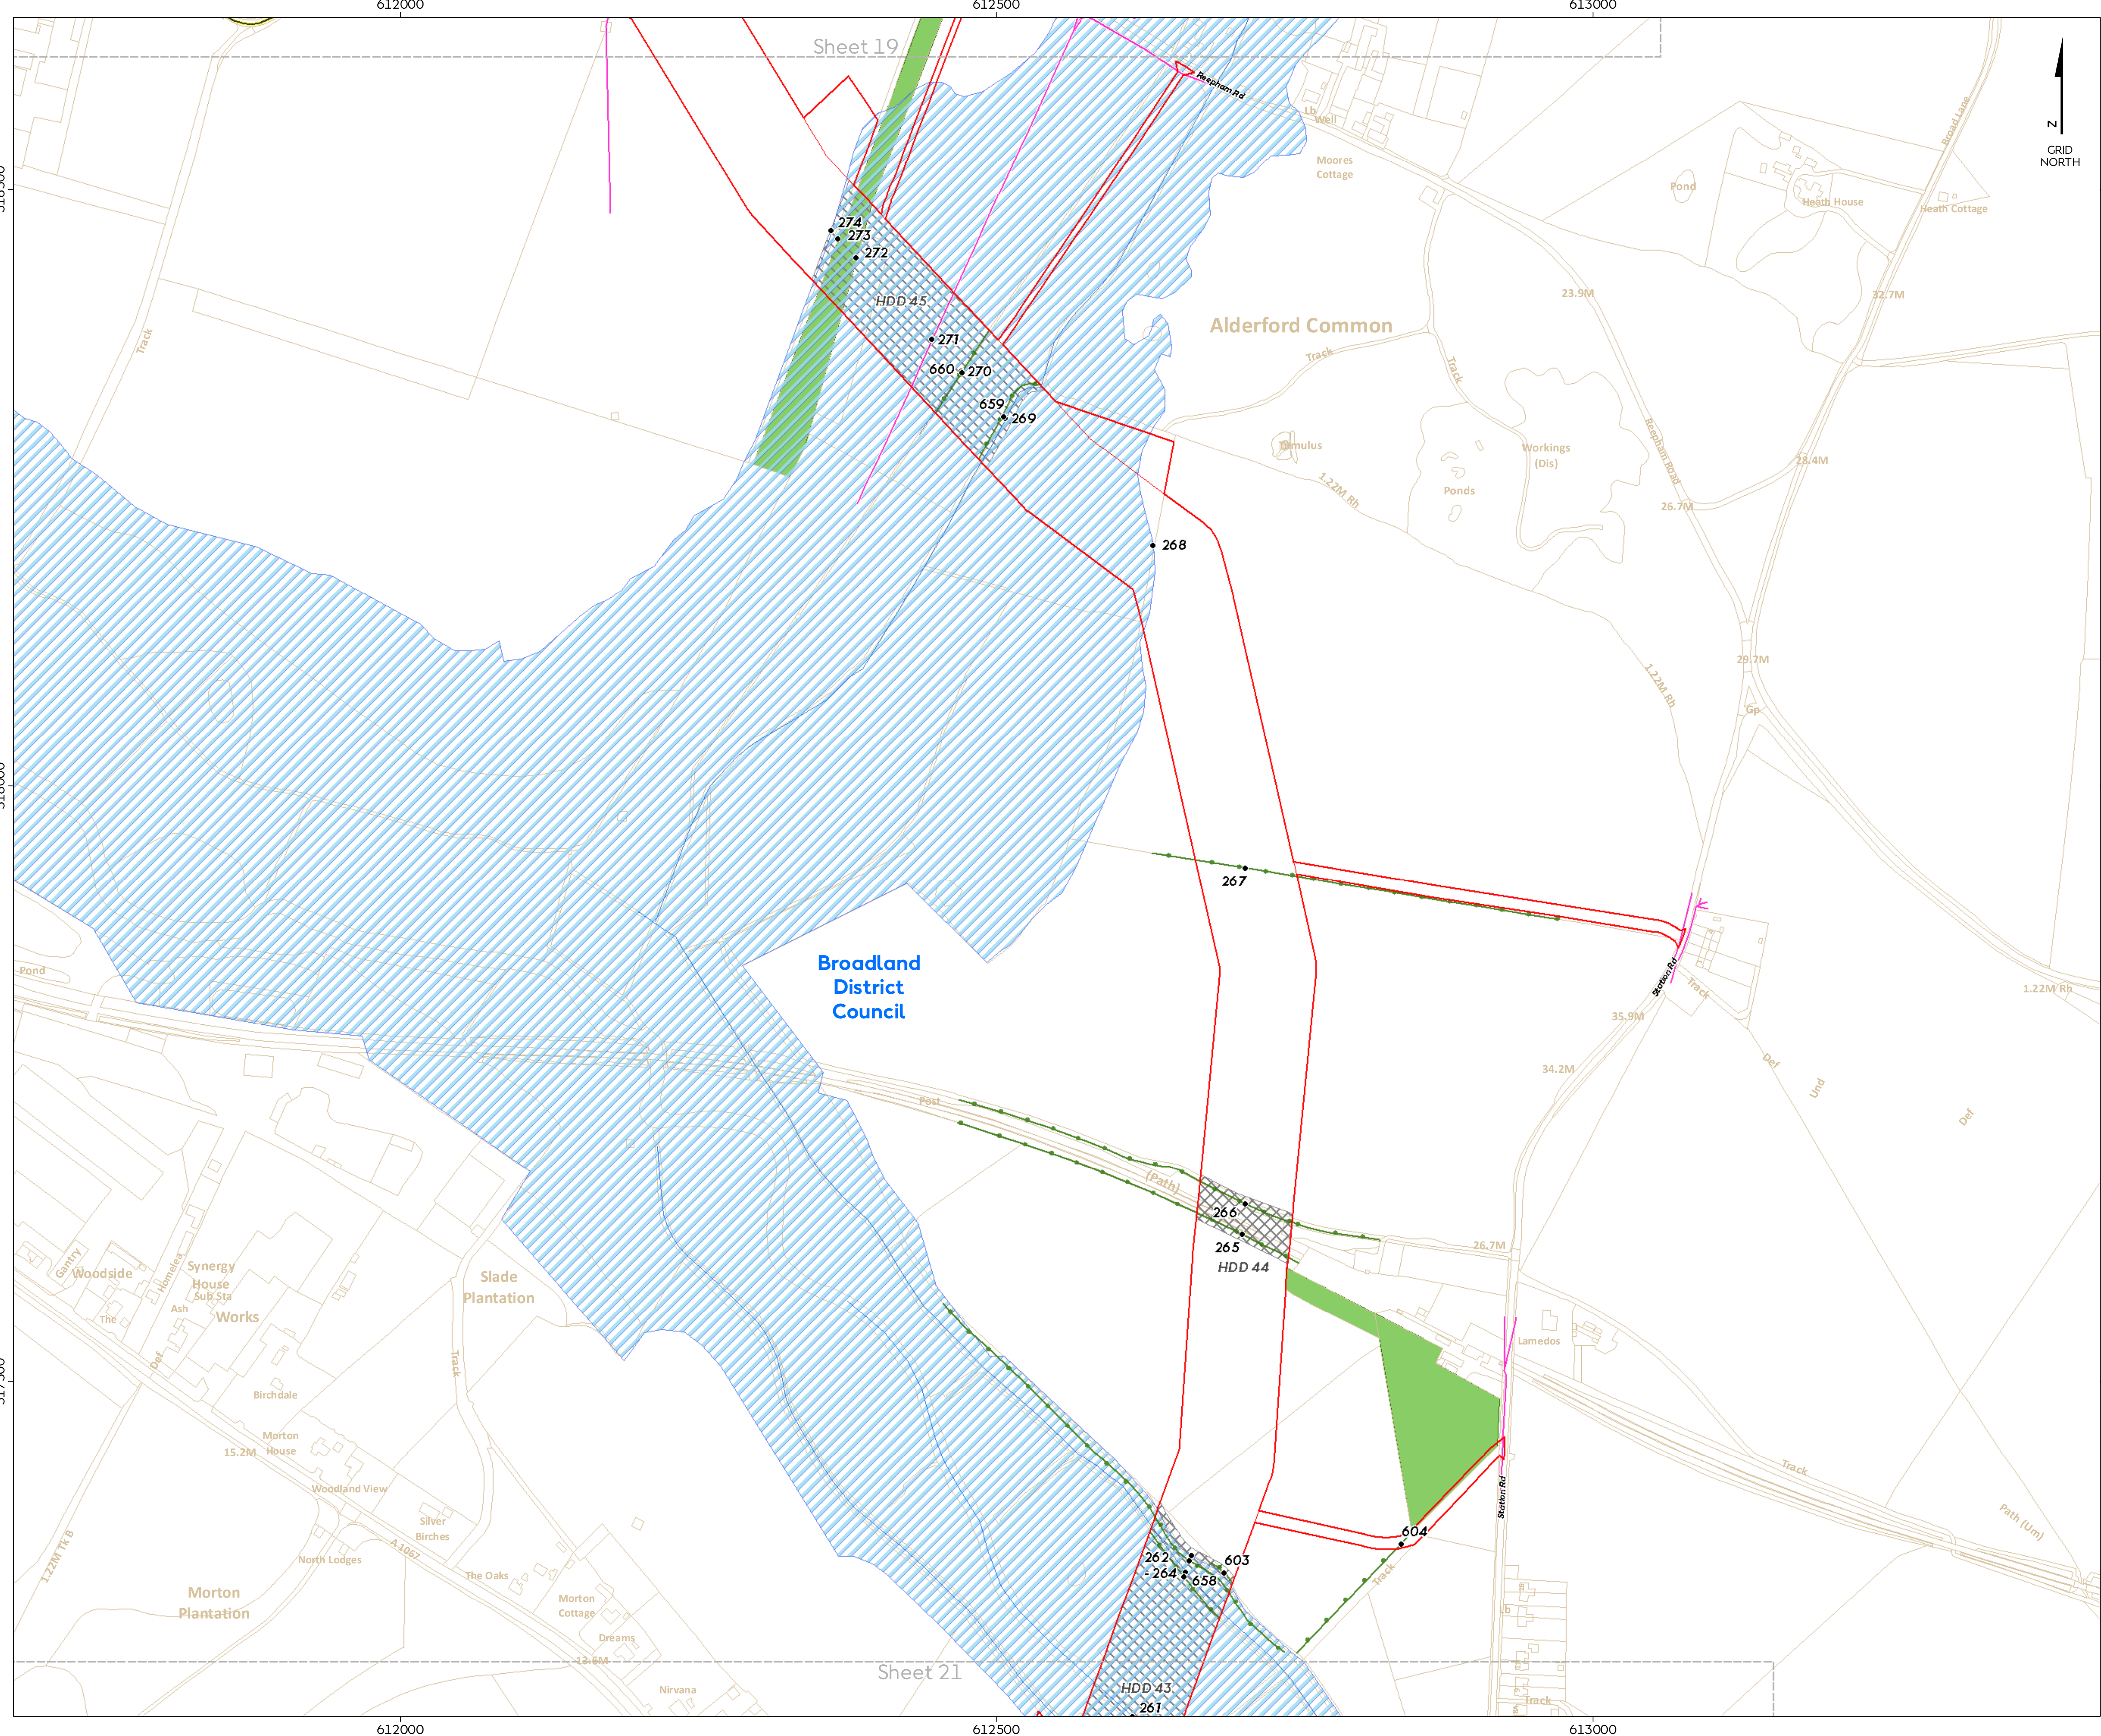

# Hornsea Project Three

## Offshore Wind Farm

### Volume 4 Annex 3.5

#### Onshore Crossing Schedule

##### Sheet 20 of 36

Volume 4 Annex 3.5

**Hornsea Project Three**

- Order Limits
- District Authority
- 123** Crossing ID

**Infrastructure at crossing point**

- Roads
- Hedgerow
- Watercourse
- Watercourse Boundary
- Cable
- Woodland

**HDD Category Description**

- Horizontal Directional Drilling only

Source:  
© Crown copyright and database rights 2019 Ordnance Survey 0100031673




Coordinate system: British National Grid  
Vertical reference: ODN  
Scale @ A1: 1:2500

0 25 50 100 150 200 Metres

0 25 50 100 150 200 Yards

REV	REMARK	DATE
00	First Issue	May 2018
01	Second Issue	November 2018
02	Third Issue (HDD 67A added to sheet12 of 36)	December 2018
03	Fourth Issue	March 2019
---	---	---



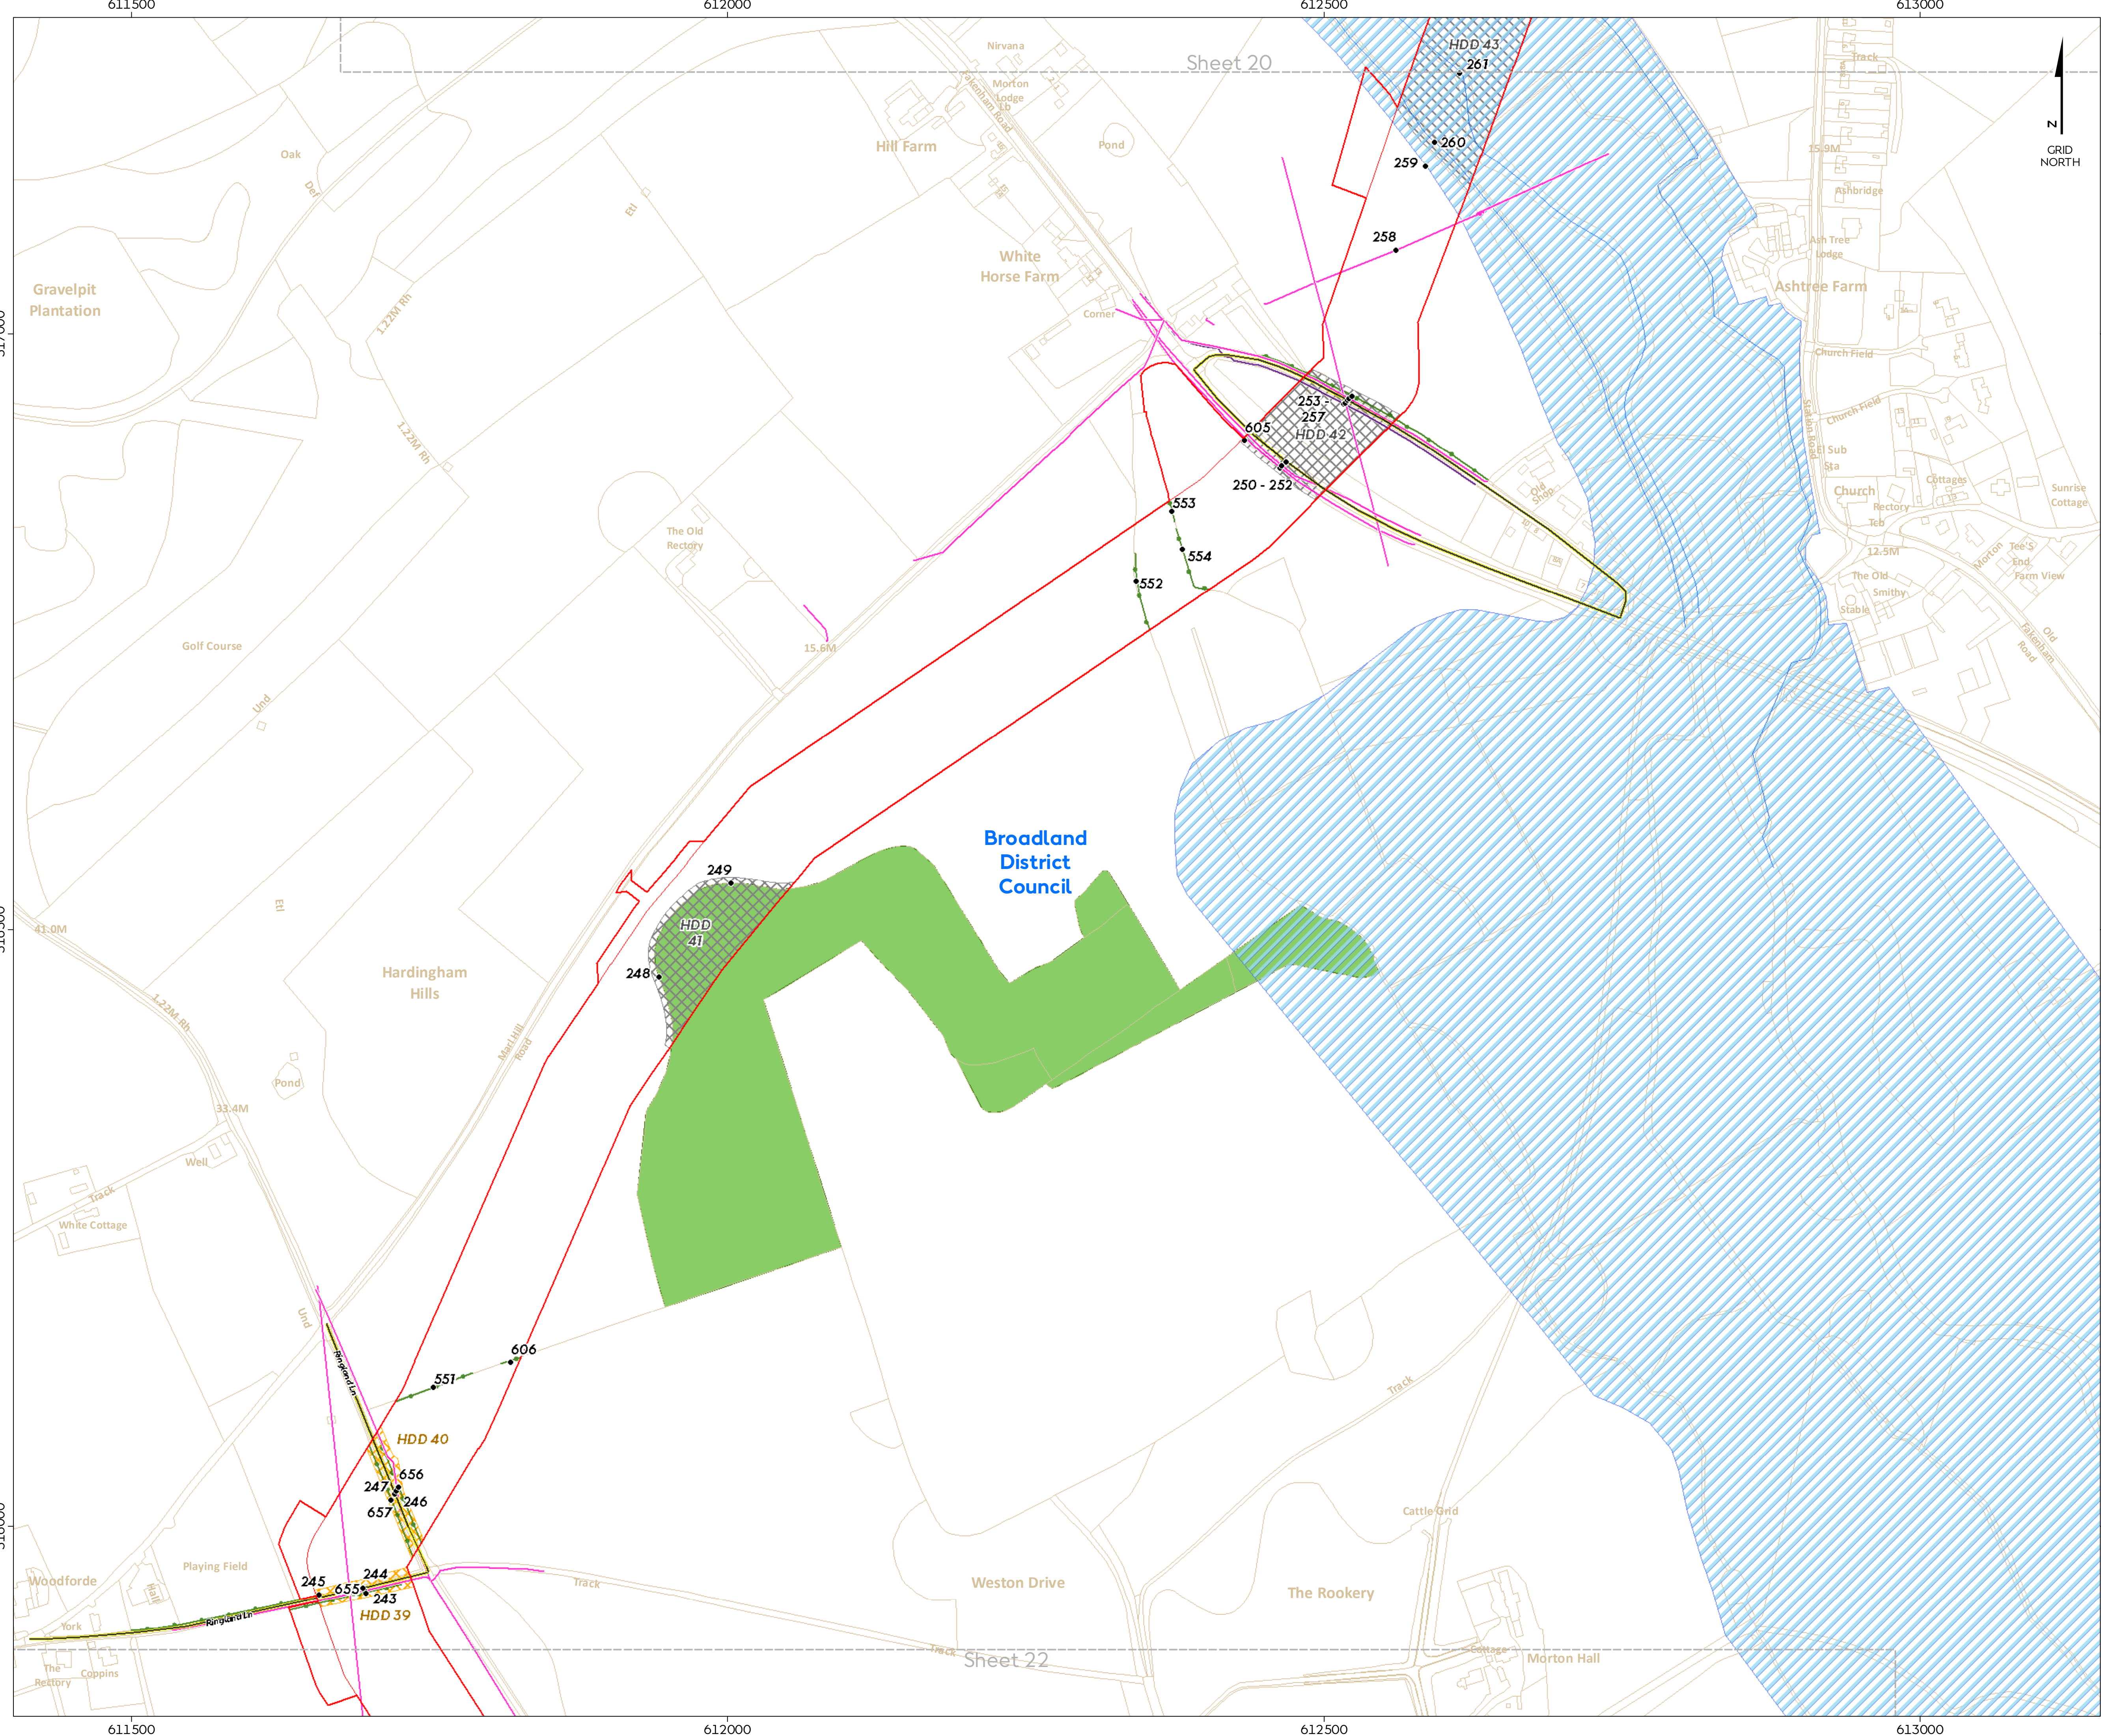

# Hornsea Project Three Offshore Wind Farm

## Volume 4 Annex 3.5 Onshore Crossing Schedule

### Sheet 21 of 36

**Hornsea Project Three**

- Order Limits
- District Authority
- 123** Crossing ID

**Infrastructure at crossing point**

- Roads
- Hedgerow
- Watercourse
- Watercourse Boundary
- Cable
- Pipeline
- Woodland

**HDD Category Description**

- Horizontal Directional Drilling only
- Horizontal Directional Drilling with haul road over

Source: © Crown copyright and database rights 2019 Ordnance Survey 0100031673




Coordinate system: British National Grid  
Vertical reference: ODN  
Scale @ A1: 1:2500

0 25 50 100 150 200 Metres  
0 25 50 100 150 200 Yards

REV	REMARK	DATE
00	First Issue	May 2018
01	Second Issue	November 2018
02	Third Issue (HDD 67A added to sheet12 of 36)	December 2018
03	Fourth Issue	March 2019
---	---	---



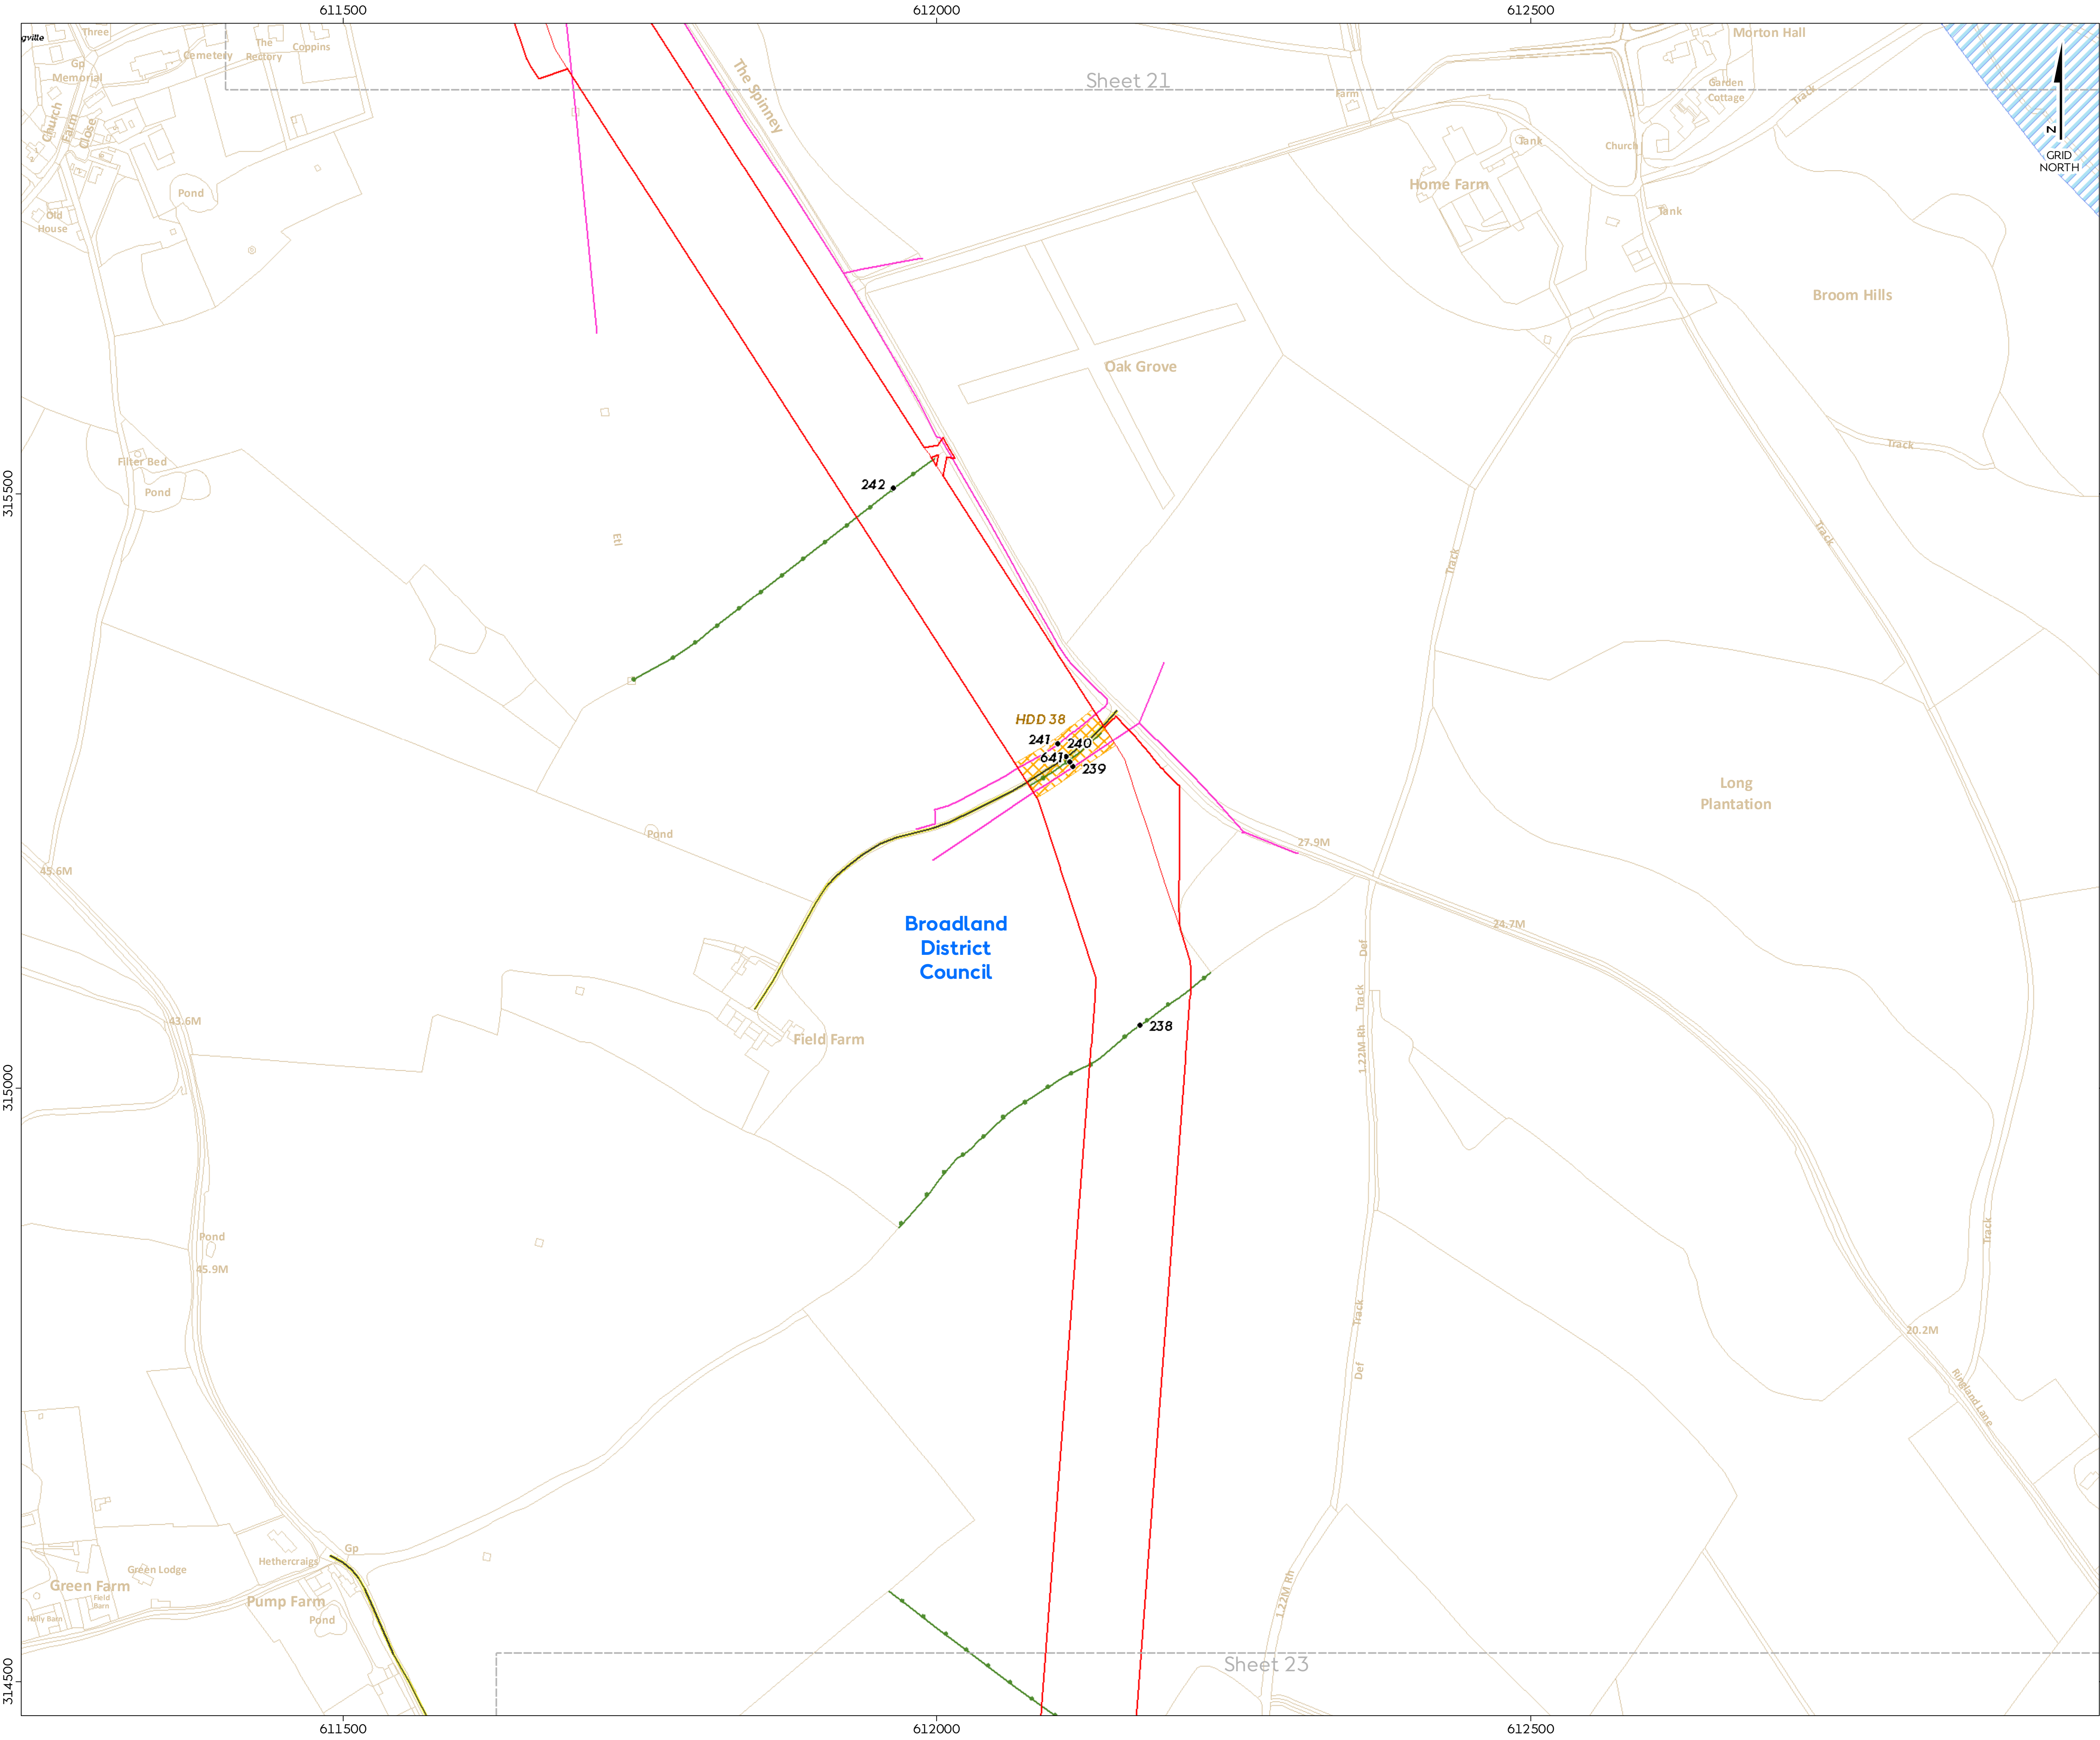

# Hornsea Project Three Offshore Wind Farm

## Volume 4 Annex 3.5 Onshore Crossing Schedule

### Sheet 22 of 36

- Hornsea Project Three
- Order Limits
  - District Authority
  - 123 Crossing ID
- Infrastructure at crossing point
- Roads
  - Hedgerow
  - Watercourse Boundary
  - Cable
- HDD Category Description
- Horizontal Directional Drilling with haul road over

Source: © Crown copyright and database rights 2019 Ordnance Survey 0100031673



Coordinate system: British National Grid  
Vertical reference: ODN  
Scale @ A1: 1:2500

0 25 50 100 150 200 Metres  
0 25 50 100 150 200 Yards

REV	REMARK	DATE
00	First Issue	May 2018
01	Second Issue	November 2018
02	Third Issue (HDD 67A added to sheet12 of 36)	December 2018
03	Fourth Issue	March 2019
---	---	---



**Hornsea Project Three**  
**Offshore Wind Farm**  
Volume 4 Annex 3.5  
Onshore Crossing Schedule  
Sheet 23 of 36

Volume 4 Annex 3.5

**Hornsea Project Three**

Order Limits

District Authority

123 Crossing ID

**Infrastructure at crossing point**

Roads

Hedgerow

Cable

Pipeline


**HDD Category Description**

Horizontal Directional Drilling only

Horizontal Directional Drilling with haul road over

Horizontal Directional Drilling with haul road over or Open Cut

Source:  
© Crown copyright and database rights 2019 Ordnance Survey 0100031673

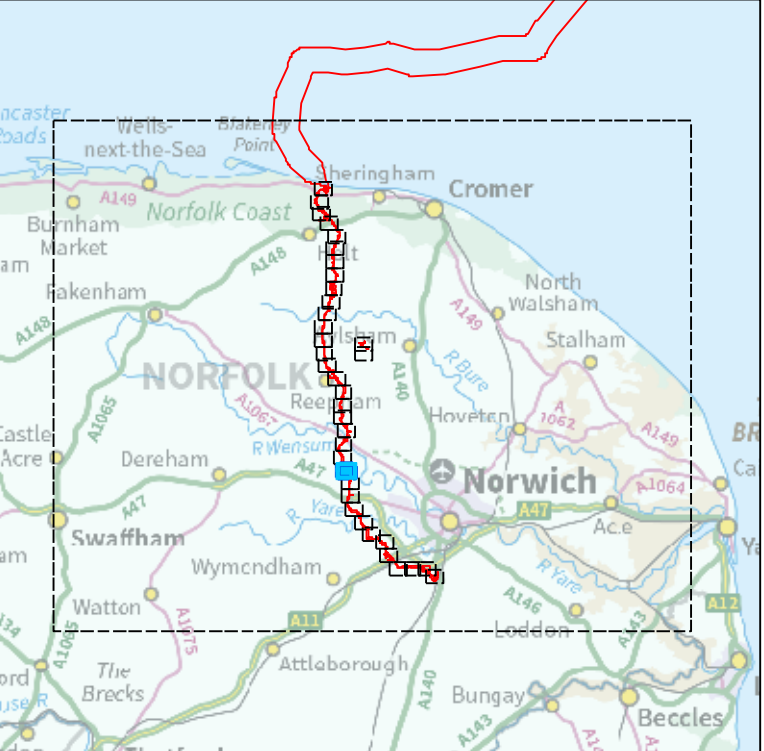

Coordinate system: British National Grid

Vertical reference: ODN

Scale @ A1: 1:2500

0 25 50 100 150 200 Metres


0 25 50 100 150 200 Yards

REV	REMARK	DATE
00	First Issue	May 2018
01	Second Issue	November 2018
02	Third Issue (HDD 67A added to sheet12 of 36)	December 2018
03	Fourth Issue	March 2019
---	---	---

Hornsea Project Three Offshore Wind Farm  
Application Document Number: Volume 4 Annex 3.5  
Document no: HDW03\_D4\_Appendix24\_OCSch  
Created by: NATHO  
Checked by: RIGCR  
Approved by: ANGUU





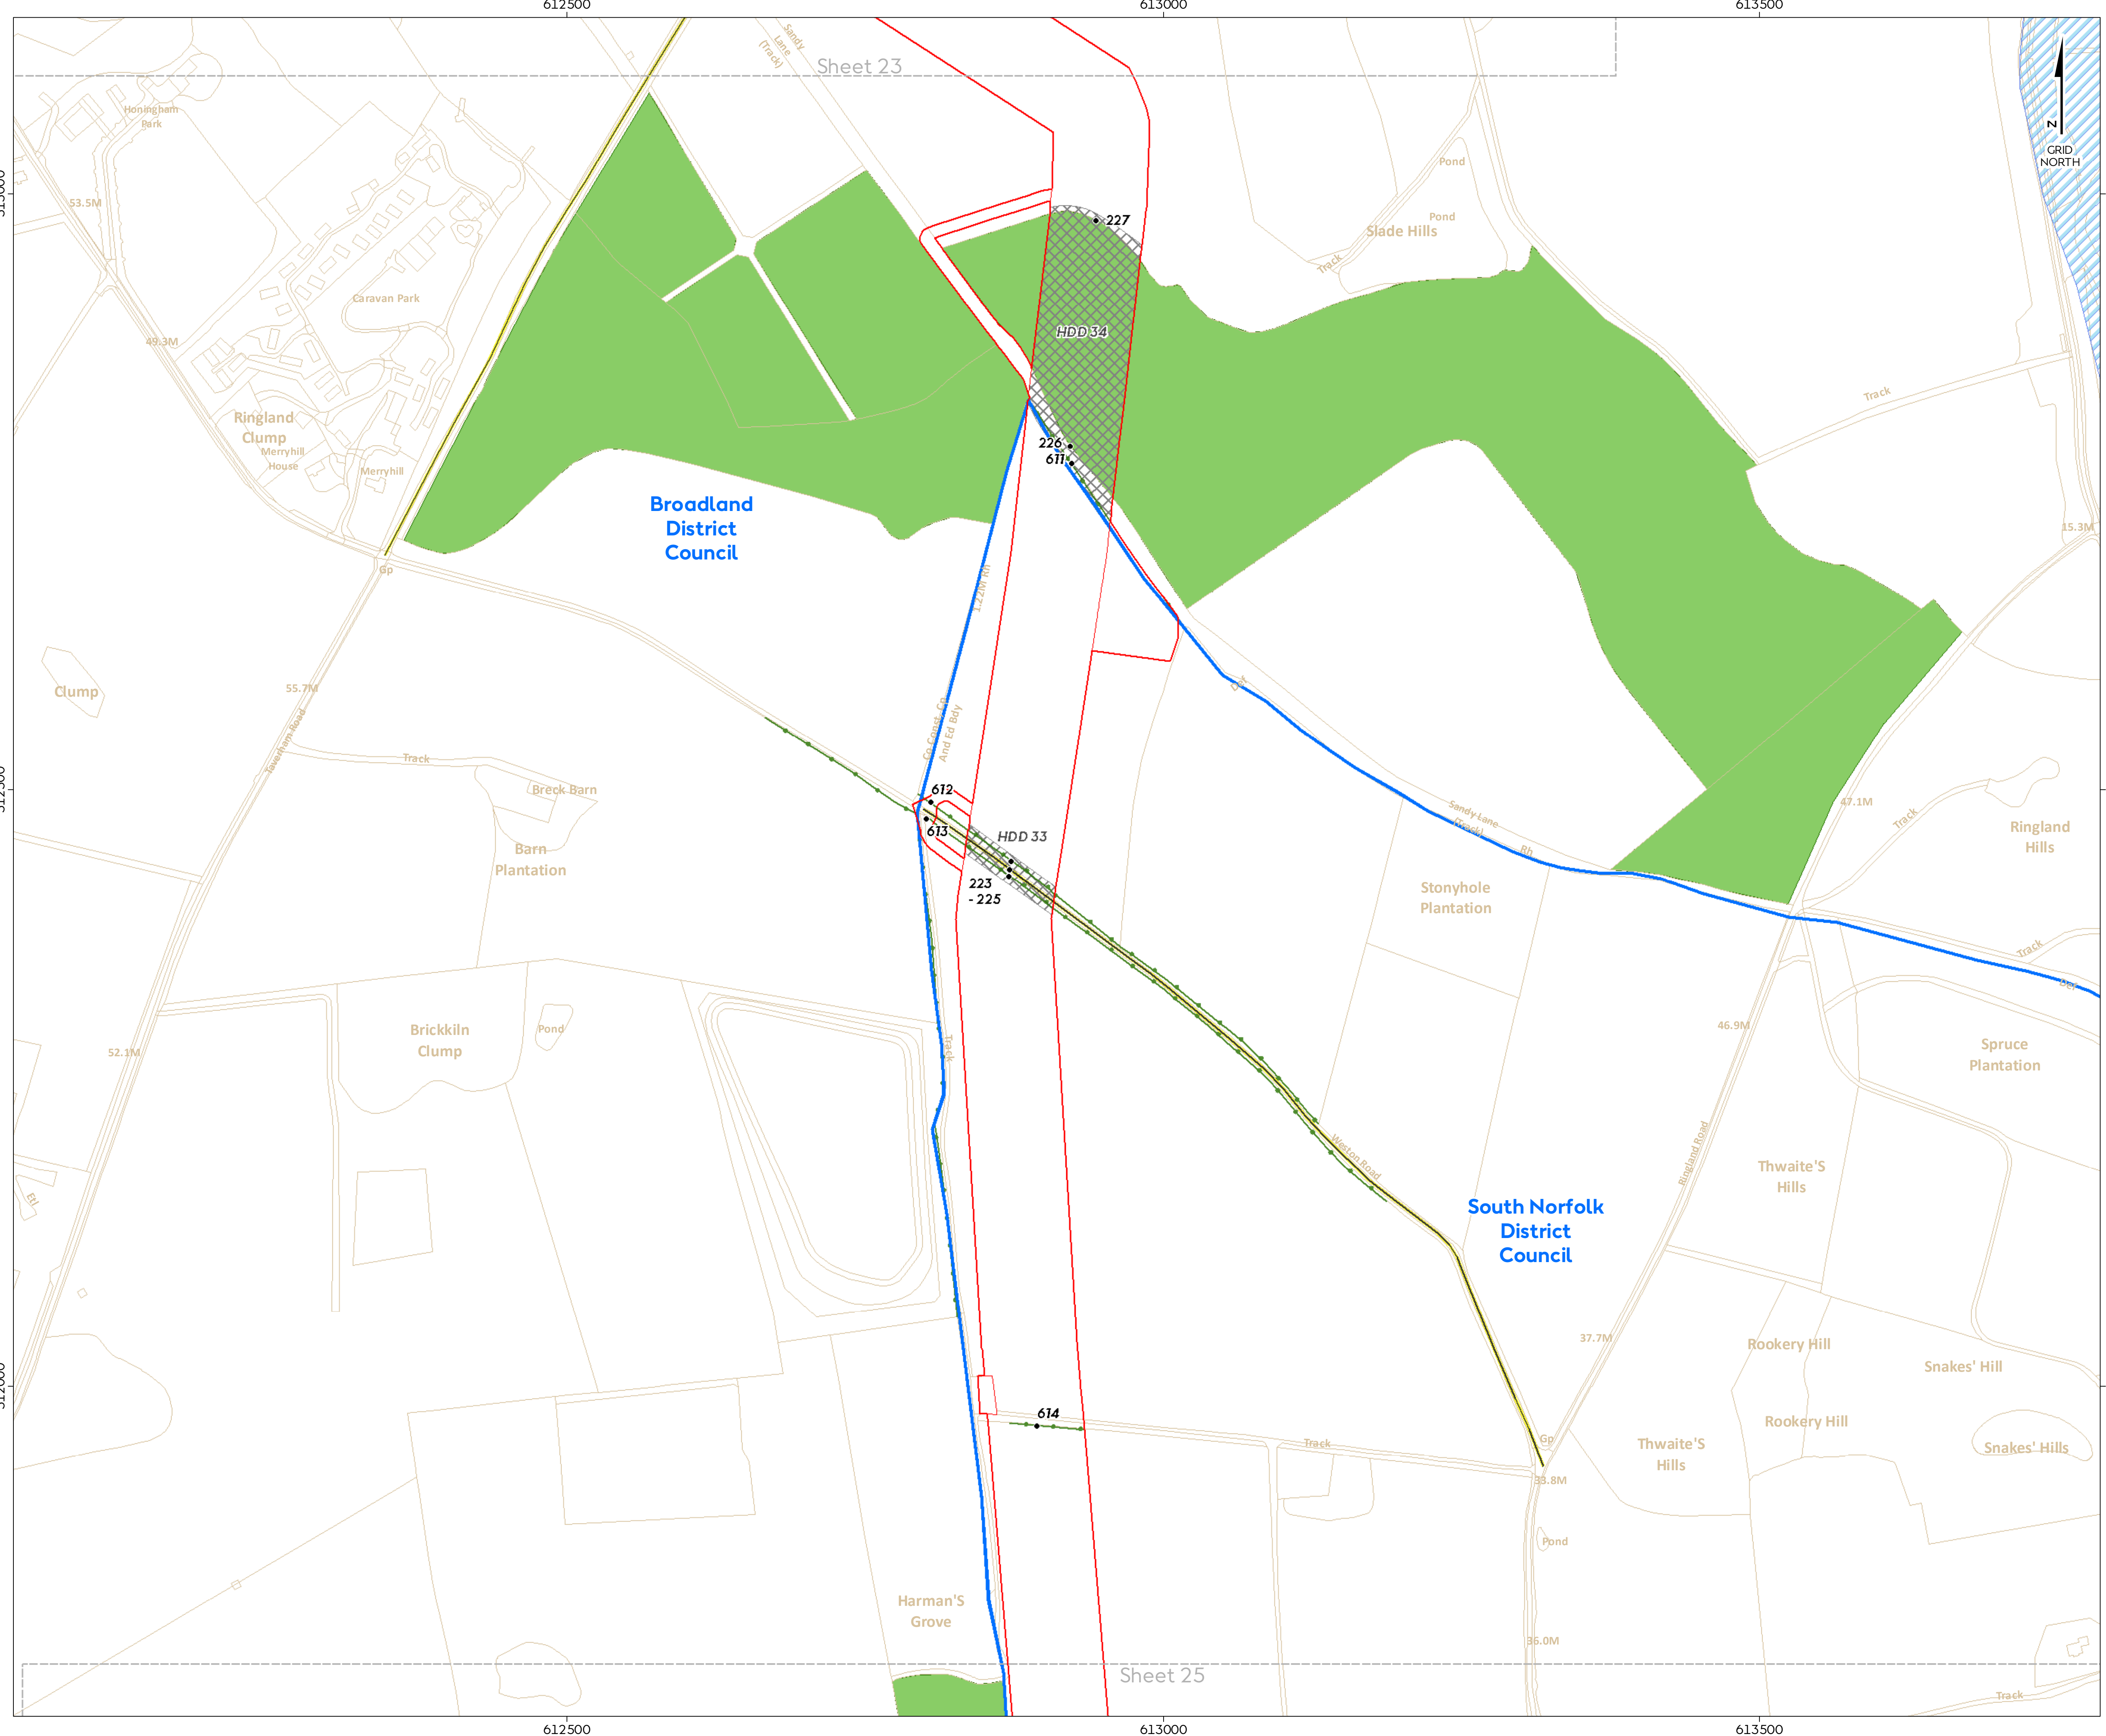

# Hornsea Project Three

## Offshore Wind Farm

### Volume 4 Annex 3.5



#### Onshore Crossing Schedule

##### Sheet 24 of 36

Volume 4 Annex 3.5

- Hornsea Project Three**
- Order Limits
  - District Authority
  - 123** Crossing ID
- Infrastructure at crossing point**
- Roads
  - Hedgerow
  - Watercourse Boundary
  - Woodland
- HDD Category Description**
- Horizontal Directional Drilling only

Source:  
© Crown copyright and database rights 2019 Ordnance Survey 0100031673

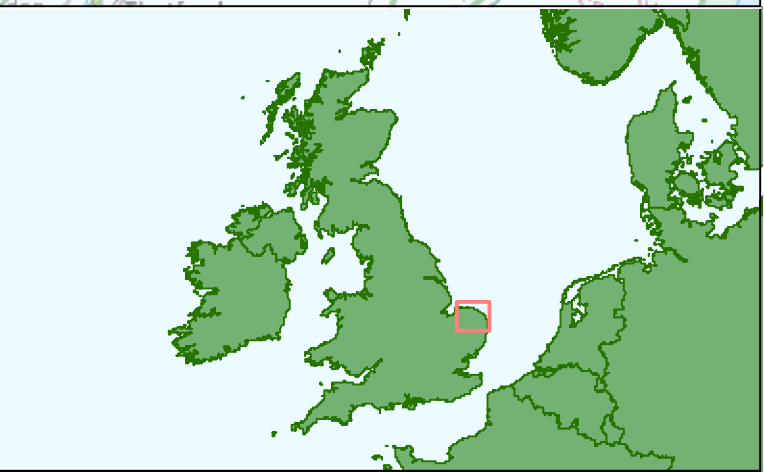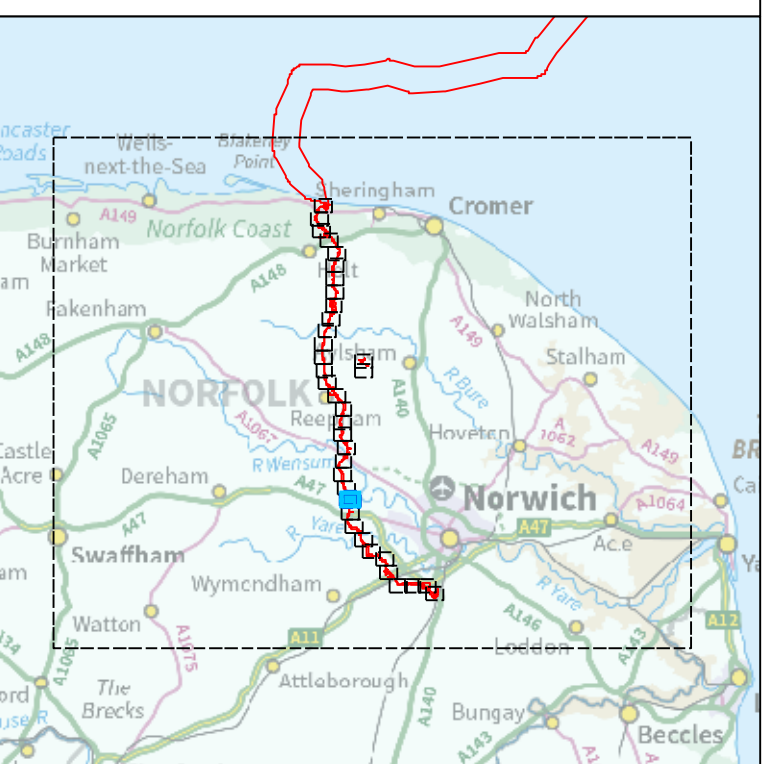

Coordinate system: British National Grid  
Vertical reference: ODN  
Scale @ A1: 1:2500


0 25 50 100 150 200 Metres  
0 25 50 100 150 200 Yards

REV	REMARK	DATE
00	First Issue	May 2018
01	Second Issue	November 2018
02	Third Issue (HDD 6/7 A added to sheet12 of 36)	December 2018
03	Fourth Issue	March 2019
---	---	---

Hornsea Project Three Offshore Wind Farm  
Application Document Number: Volume 4 Annex 3.5  
Document no: HOW03\_D4\_Appendix24\_OCSch  
Created by: NATHO  
Checked by: RIGCR  
Approved by: ANGUY





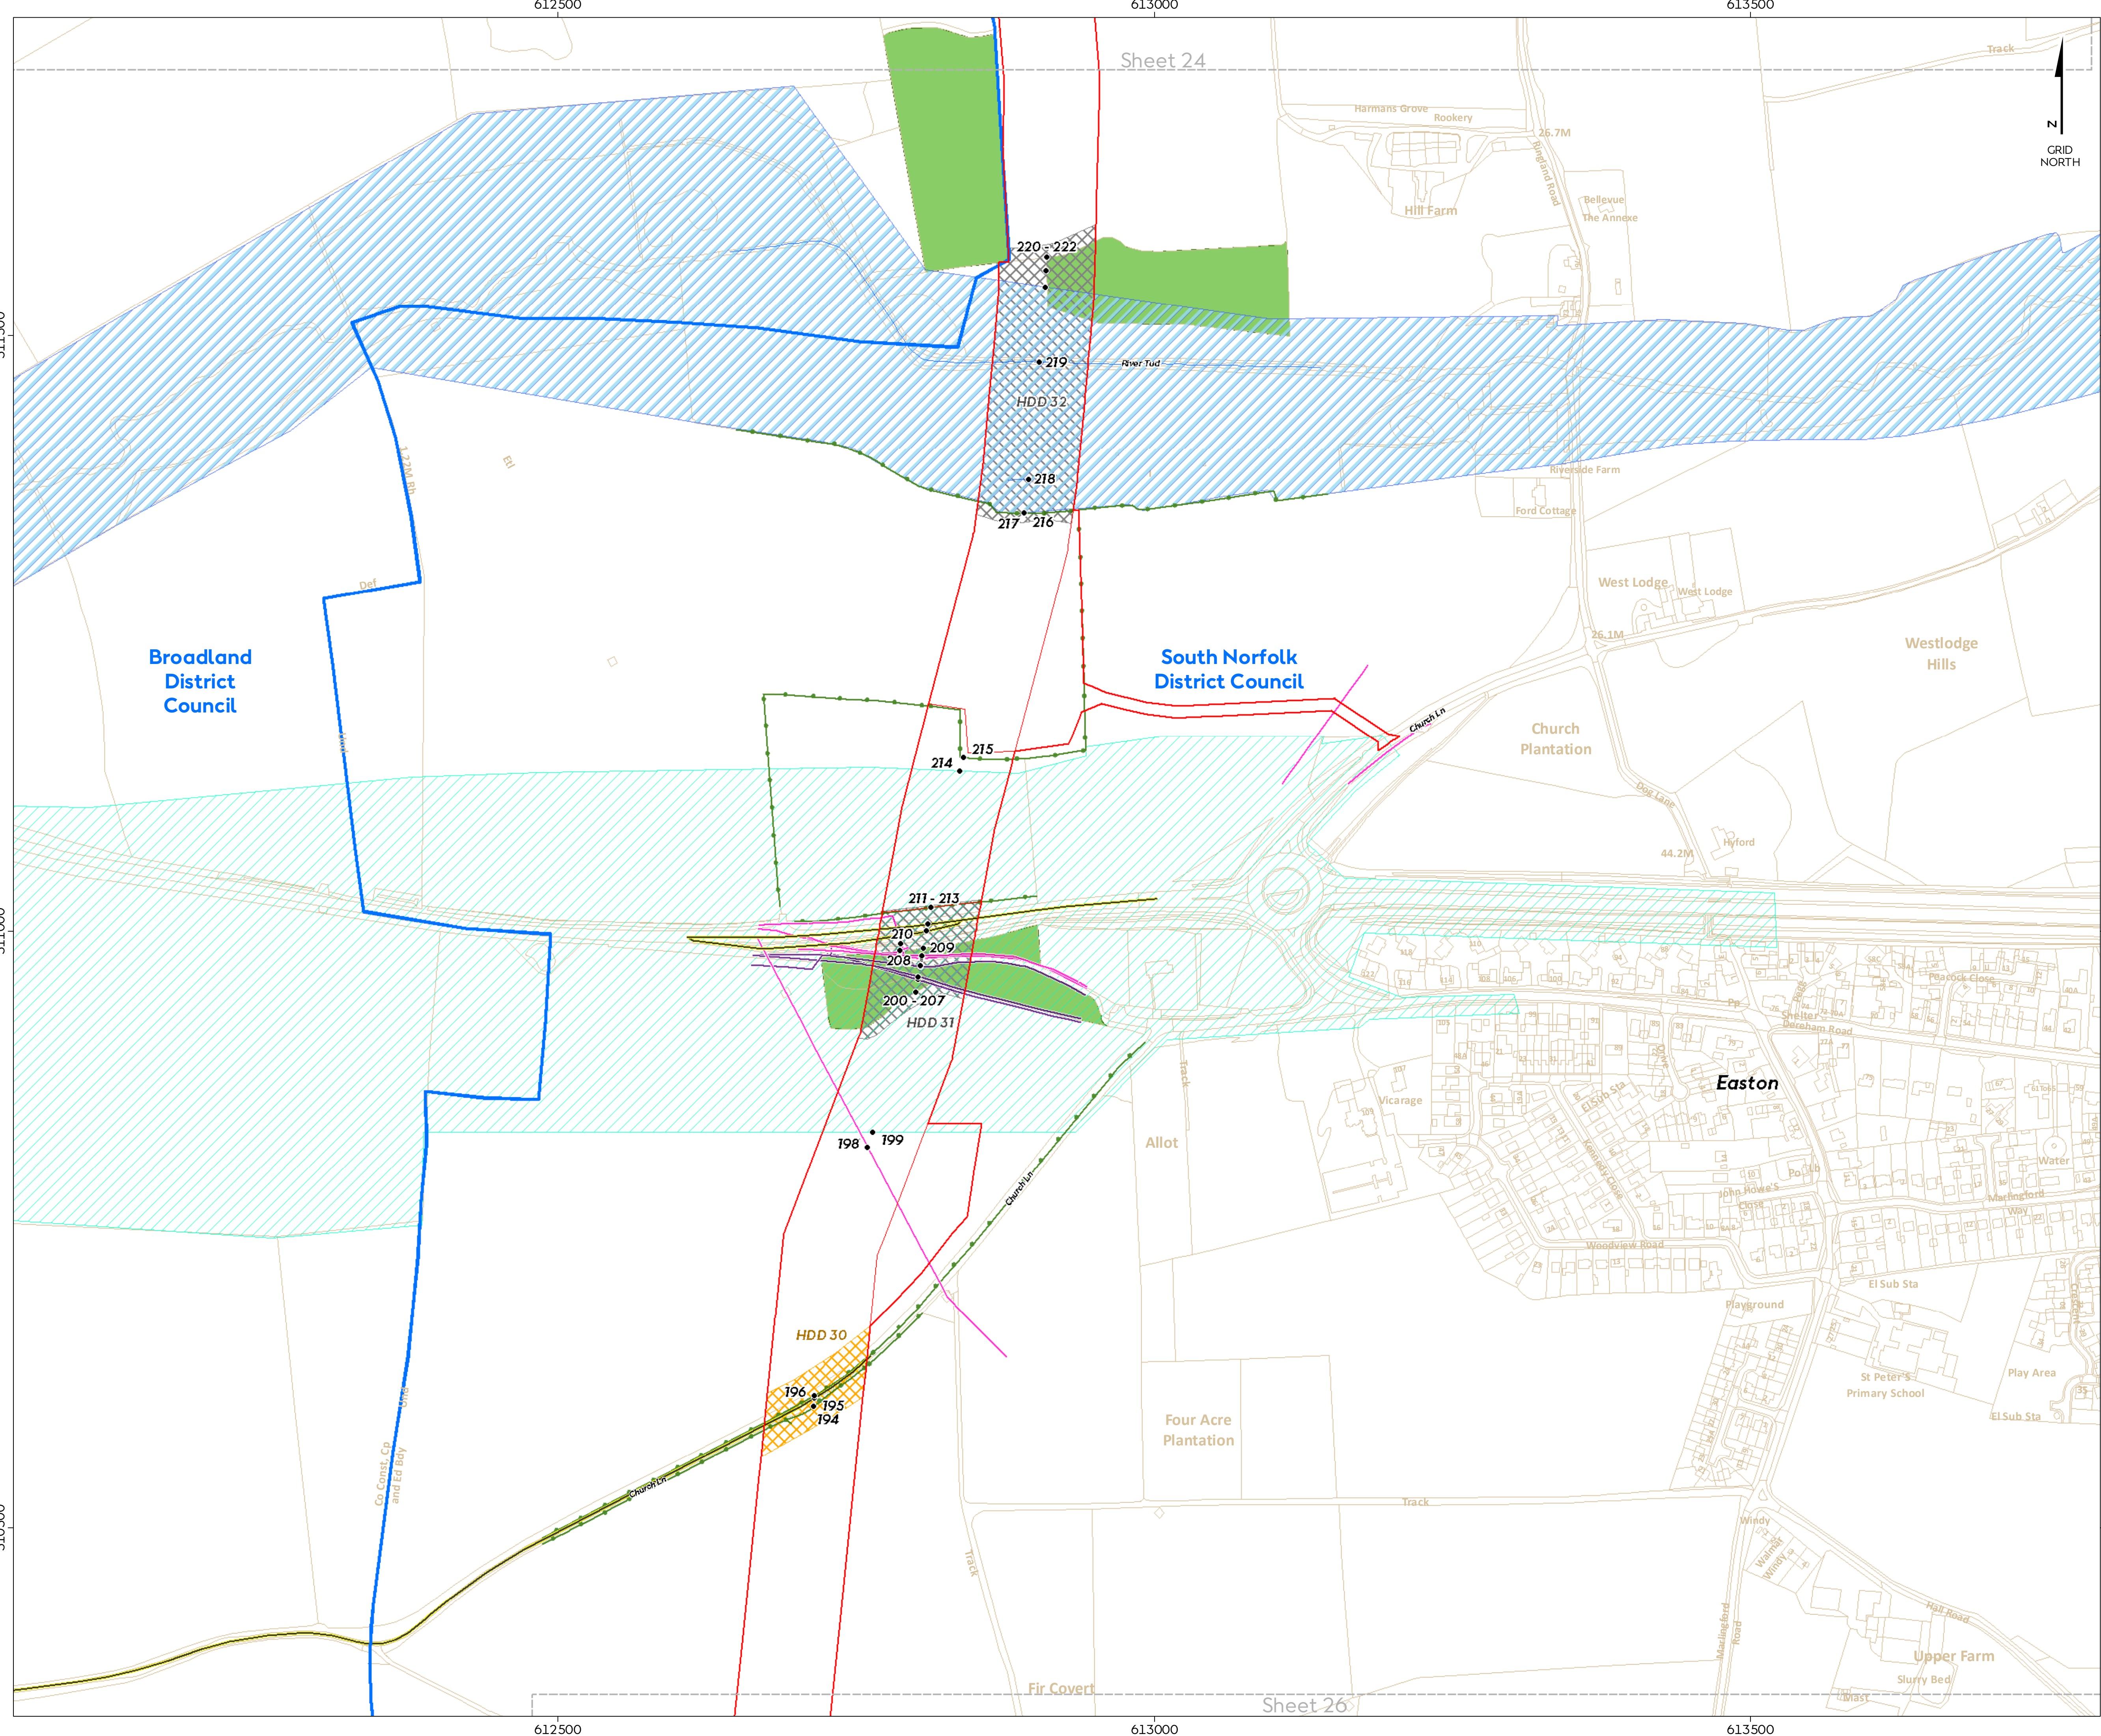

# Hornsea Project Three Offshore Wind Farm

## Volume 4 Annex 3.5 Onshore Crossing Schedule

### Sheet 25 of 36

- Hornsea Project Three
- Order Limits
  - District Authority
  - 123 Crossing ID
- Infrastructure at crossing point
- Roads
  - Hedgerow
  - Watercourse
  - Watercourse Boundary
  - Cable
  - Pipeline
  - Woodland
  - National Highways A47
- HDD Category Description
- Horizontal Directional Drilling only
  - Horizontal Directional Drilling with haul road over


Source: © Crown copyright and database rights 2019 Ordnance Survey 0100031673



Coordinate system: British National Grid  
Vertical reference: ODN  
Scale @ A1: 1:2500

REV	REMARK	DATE
00	First Issue	May 2018
01	Second Issue	November 2018
02	Third Issue (HDD 67A added to sheet12 of 36)	December 2018
03	Fourth Issue	March 2019
---	---	---



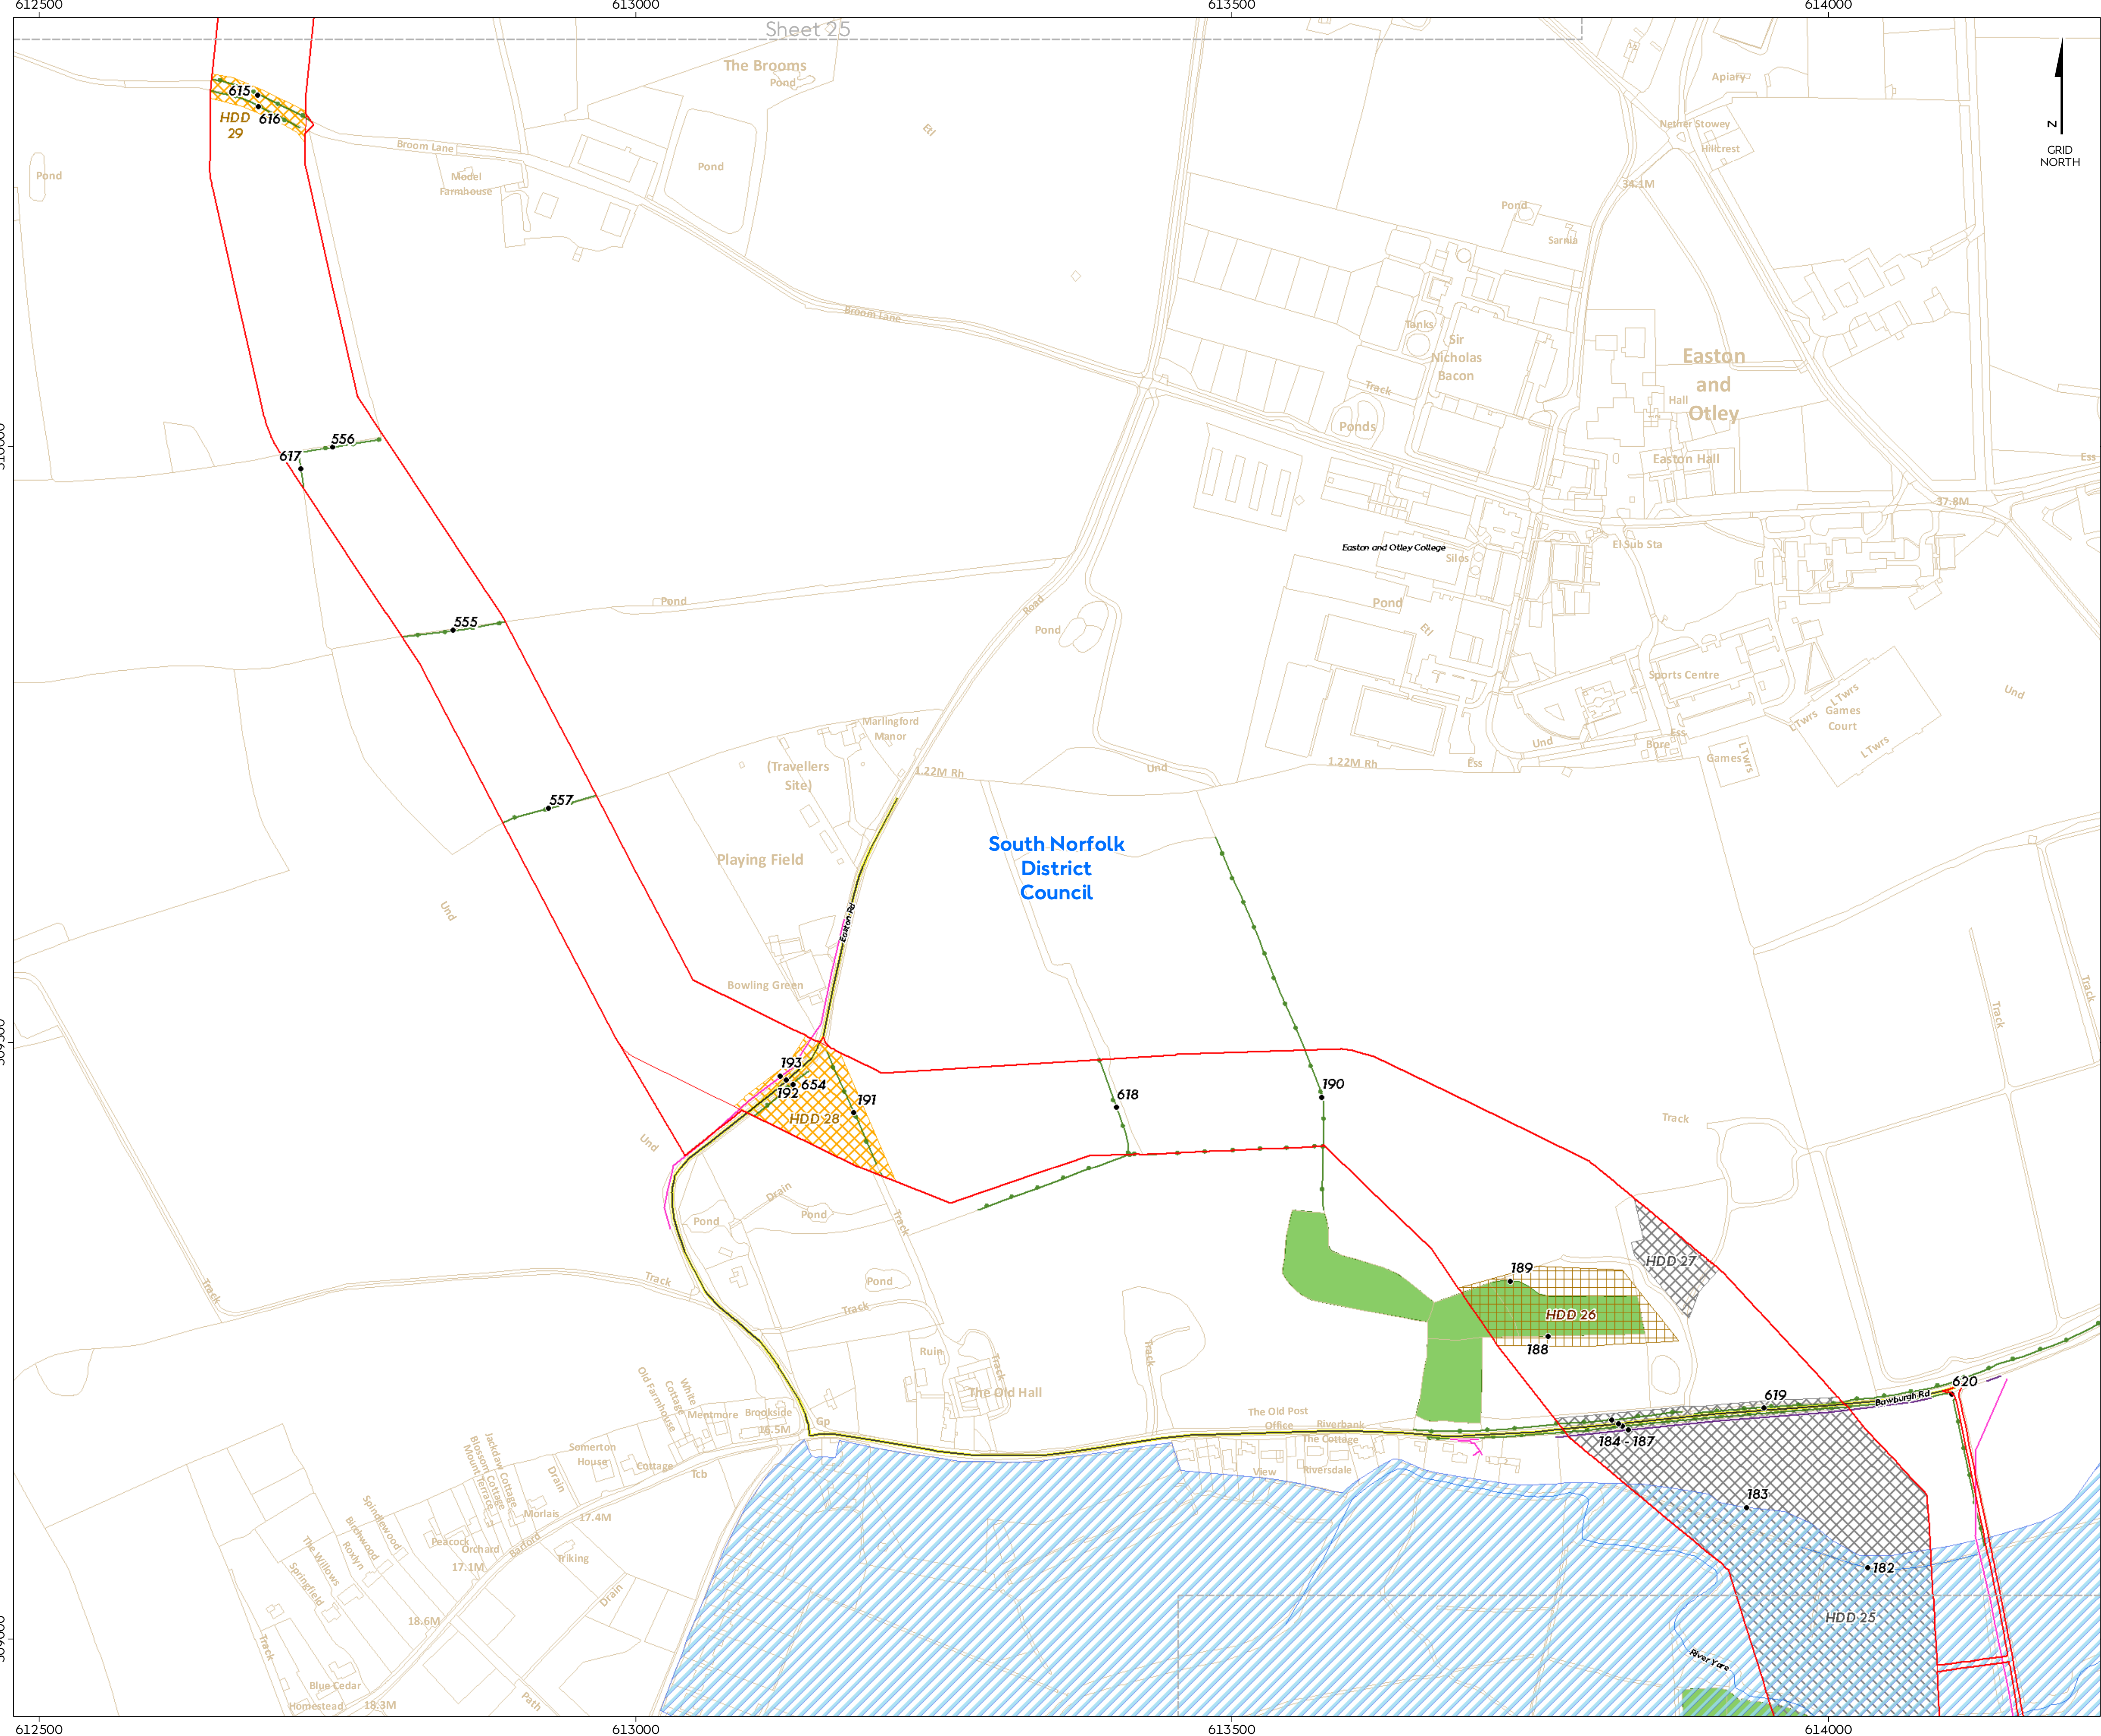


# Hornsea Project Three Offshore Wind Farm

## Volume 4 Annex 3.5 Onshore Crossing Schedule

### Sheet 26 of 36

- Hornsea Project Three**
- Order Limits
  - District Authority
  - 123 Crossing ID
- Infrastructure at crossing point**
- Roads
  - Hedgerow
  - Watercourse
  - Watercourse Boundary
  - Cable
  - Pipeline
  - Woodland
- HDD Category Description**
- Horizontal Directional Drilling only
  - Horizontal Directional Drilling with haul road over
  - Horizontal Directional Drilling and ducting laydown


Source: © Crown copyright and database rights 2019 Ordnance Survey 0100031673

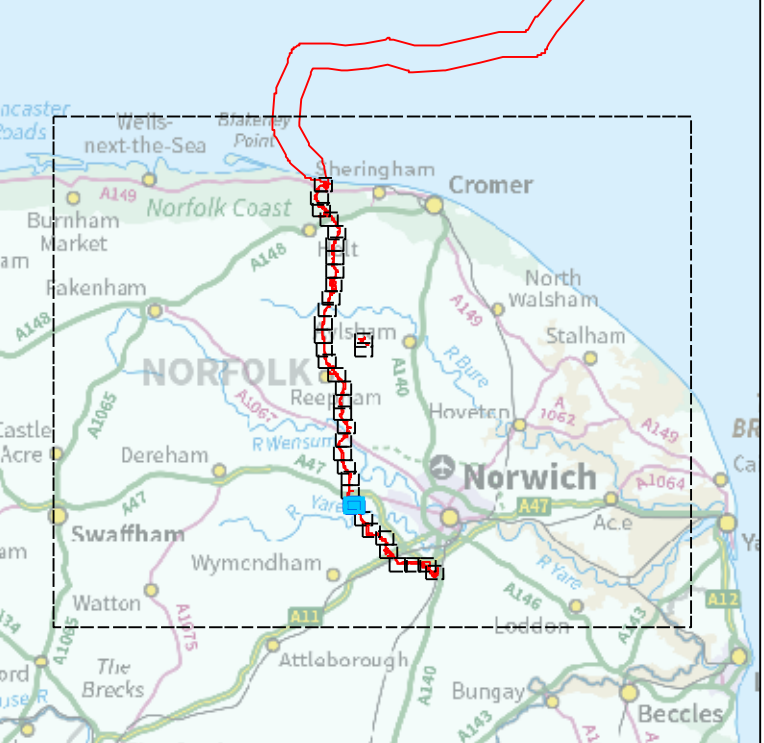

Coordinate system: British National Grid  
Vertical reference: ODN  
Scale @ A1: 1:2500

REV	REMARK	DATE
00	First Issue	May 2018
01	Second Issue	November 2018
02	Third Issue (HDD 67A added to sheet12 of 36)	December 2018
03	Fourth Issue	March 2019
---	---	---



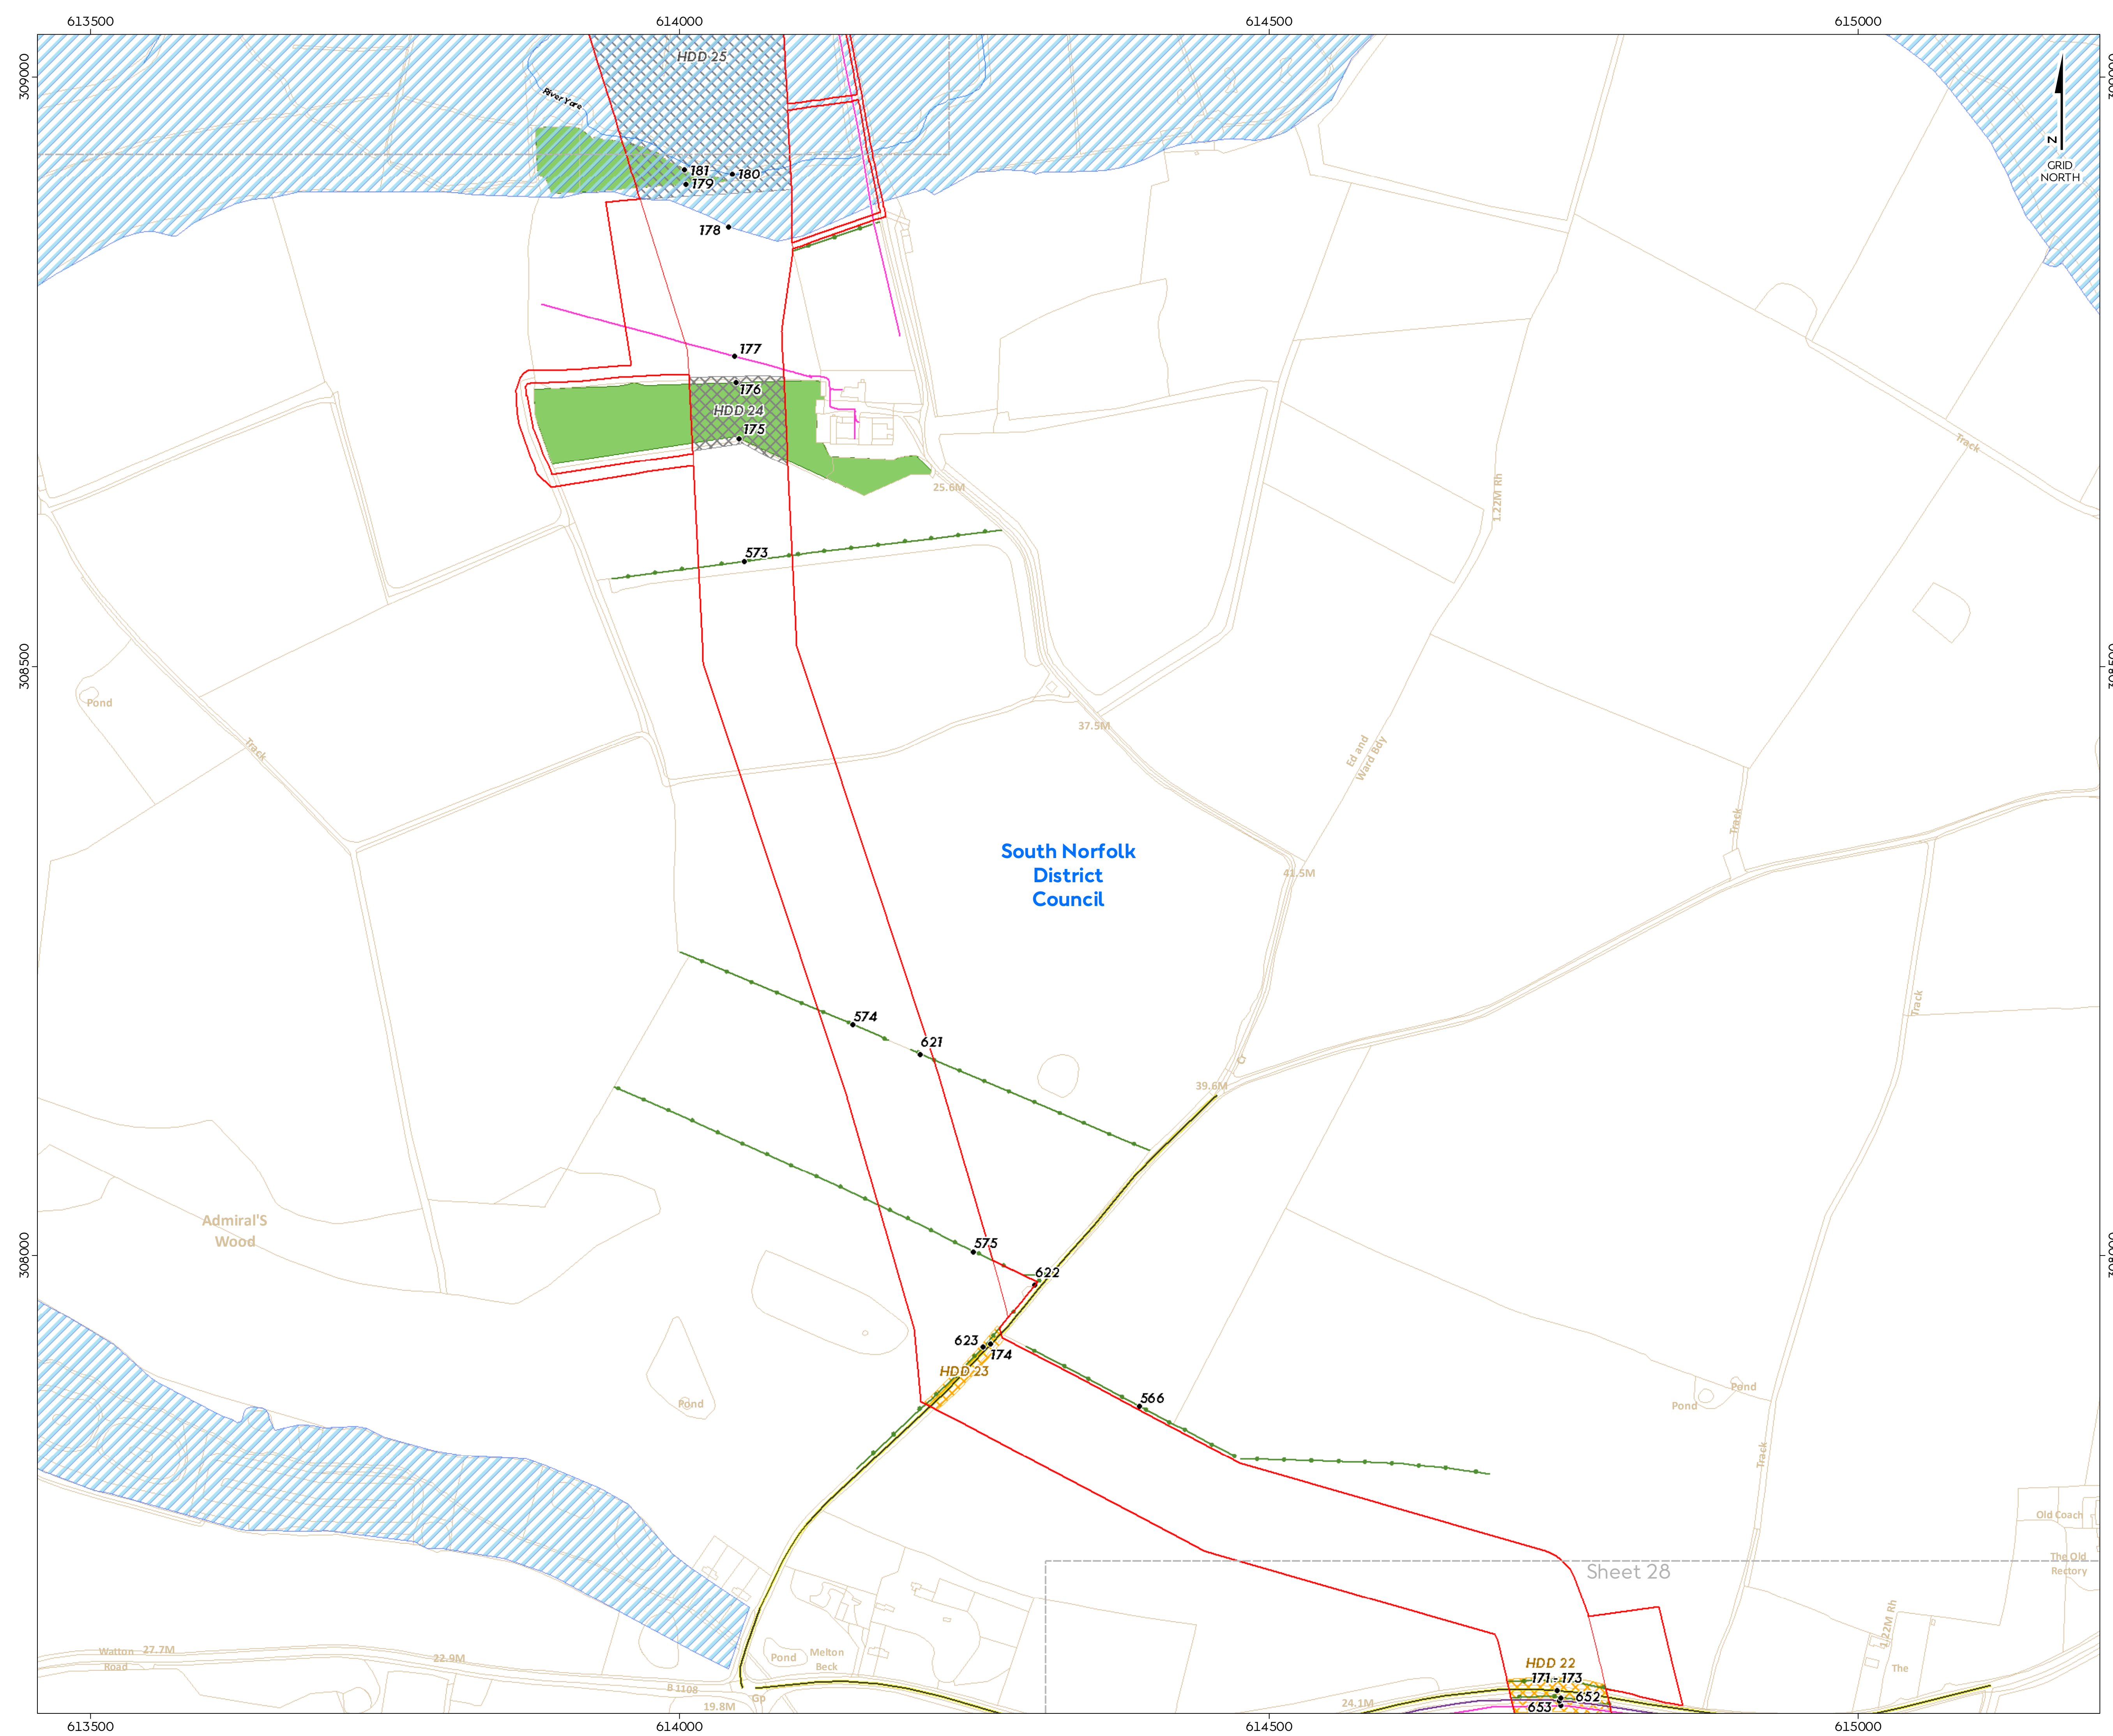






**Hornsea Project Three**  
**Offshore Wind Farm**  
 Volume 4 Annex 3.5  
 Onshore Crossing Schedule  
 Sheet 27 of 36

Volume 4 Annex 3.5


### Hornsea Project Three

- ☐ Order Limits
  - ☐ District Authority
  - 123** Crossing ID

### Infrastructure at crossing point

-  Roads  
 Hedgerow  
 Watercourse  
 Watercourse Boundary  
 Cable  
 Pipeline  
 Woodland

### HDD Category Description

-  Horizontal Directional Drilling only
-  Horizontal Directional Drilling with haul road over


Source:  
© Crown copyright and database rights 2019 Ordnance Survey 0100031673



Coordinate system: British National Grid

Vertical reference: ODN

Scale @ A1: 1:2500

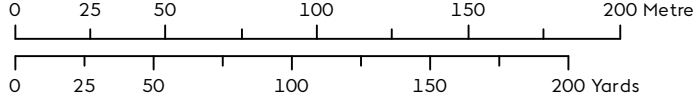


REV	REMARK	DATE
00	First Issue	May 2018
01	Second Issue	November 2018
02	Third Issue (HDD 67A added to sheet12 of 36)	December 2018
03	Fourth Issue	March 2019
----	----	----

Hornsea Project Three Offshore Wind Farm  
Application Document Number: Volume 4 Annex 3.5  
Document no: HOW03\_D4\_Appendix24\_OCSch  
Created by: NATMO  
Checked by: RICGR  
Approved by: ANGUY





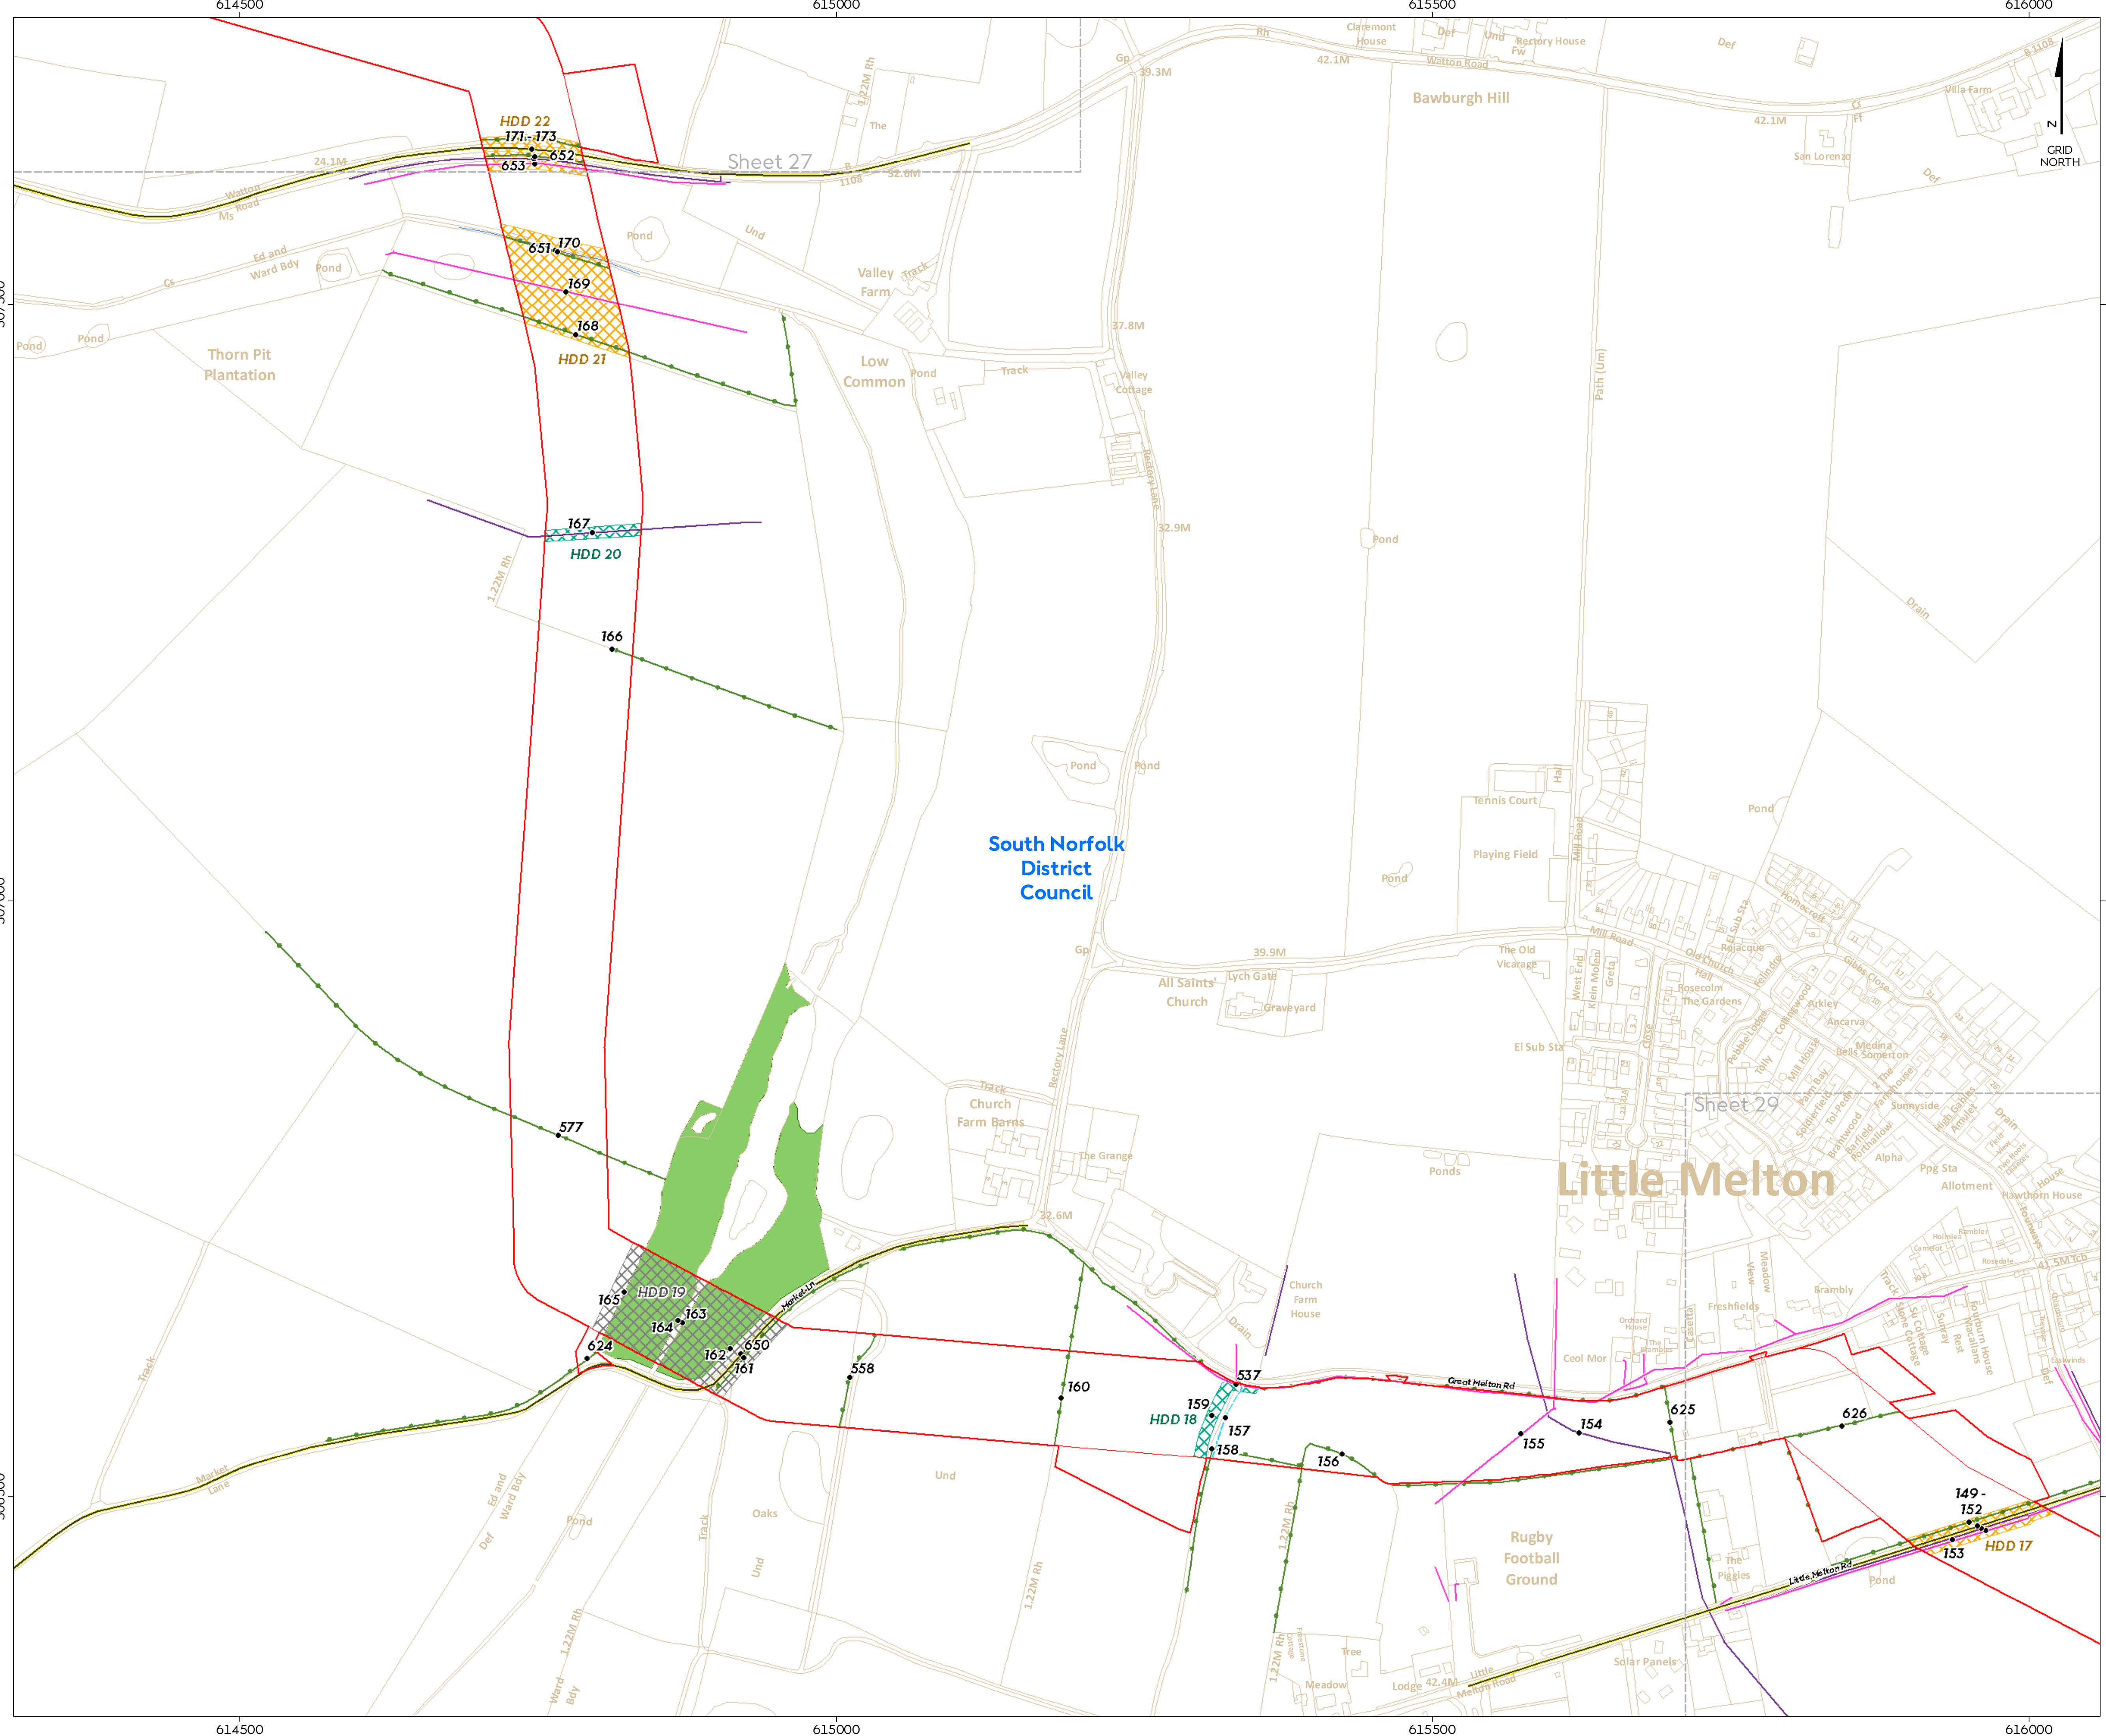

# Hornsea Project Three

## Offshore Wind Farm

Volume 4 Annex 3.5

Onshore Crossing Schedule

Sheet 28 of 36

Volume 4 Annex 3.5

**Hornsea Project Three**

- Order Limits
- District Authority
- Crossing ID

**Infrastructure at crossing point**

- Roads
- Public Right of Way
- Hedgerow
- Watercourse
- Cable
- Pipeline
- Woodland

**HDD Category Description**

- Horizontal Directional Drilling only
- Horizontal Directional Drilling with haul road over
- Horizontal Directional Drilling with haul road over or Open Cut

Source:  
© Crown copyright and database rights 2019 Ordnance Survey 0100031673


Coordinate system: British National Grid  
Vertical reference: ODN  
Scale @ A1: 1:2500

0 25 50 100 150 200 Metres  
0 25 50 100 150 200 Yards

REV	REMARK	DATE
00	First Issue	May 2018
01	Second Issue	November 2018
02	Third Issue (HDD 67A added to sheet12 of 36)	December 2018
03	Fourth Issue	March 2019
---	---	---

Hornsea Project Three Offshore Wind Farm  
Application Document Number: Volume 4 Annex 3.5  
Document no: HOW03\_D4\_Appendix24\_OCSch  
Created by: NATHO  
Checked by: RIGCR  
Approved by: ANGUY



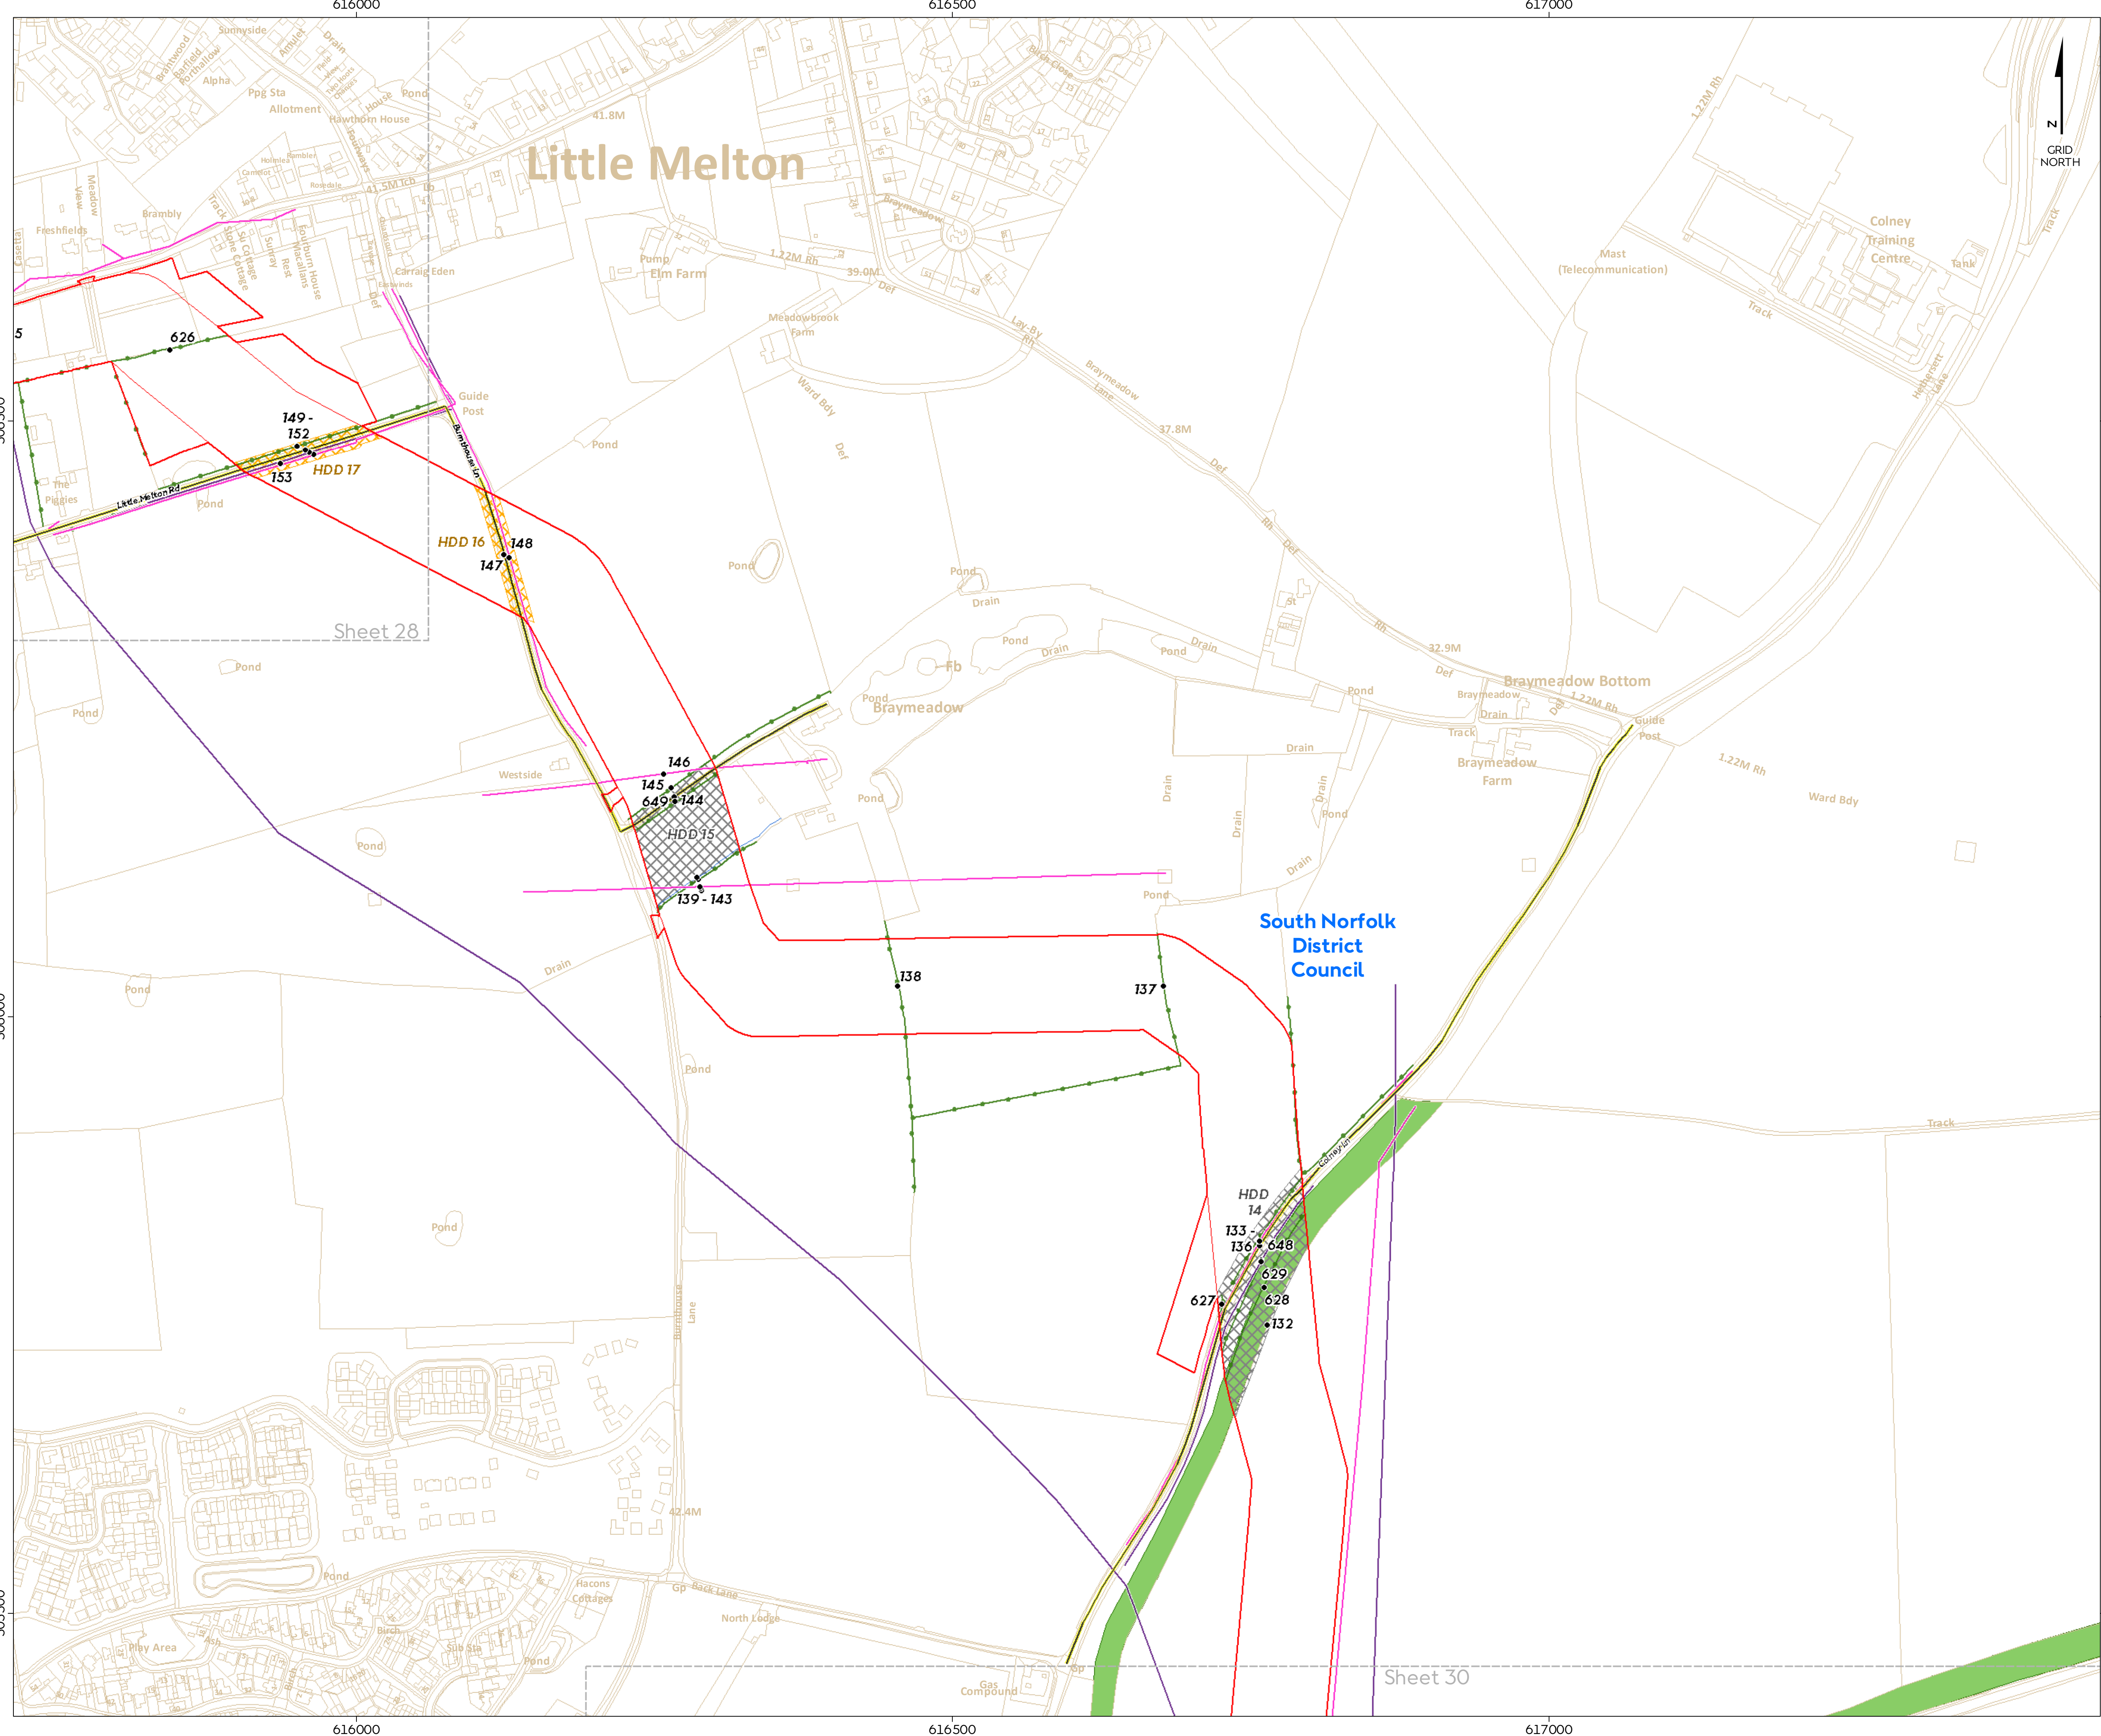

# Hornsea Project Three

## Offshore Wind Farm

Volume 4 Annex 3.5  
Onshore Crossing Schedule  
Sheet 29 of 36

Volume 4 Annex 3.5

**Hornsea Project Three**

- Order Limits
- District Authority
- Crossing ID

**Infrastructure at crossing point**

- Roads
- Hedgerow
- Watercourse
- Cable
- Pipeline
- Woodland

**HDD Category Description**

- Horizontal Directional Drilling only
- Horizontal Directional Drilling with haul road

Source:  
© Crown copyright and database rights 2019 Ordnance Survey 0100031673




Coordinate system: British National Grid  
Vertical reference: ODN  
Scale @ A1: 1:2500

0 25 50 100 150 200 Metres

0 25 50 100 150 200 Yards

REV	REMARK	DATE
00	First Issue	May 2018
01	Second Issue	November 2018
02	Third Issue (HDD 67A added to sheet12 of 36)	December 2018
03	Fourth Issue	March 2019
---	---	---



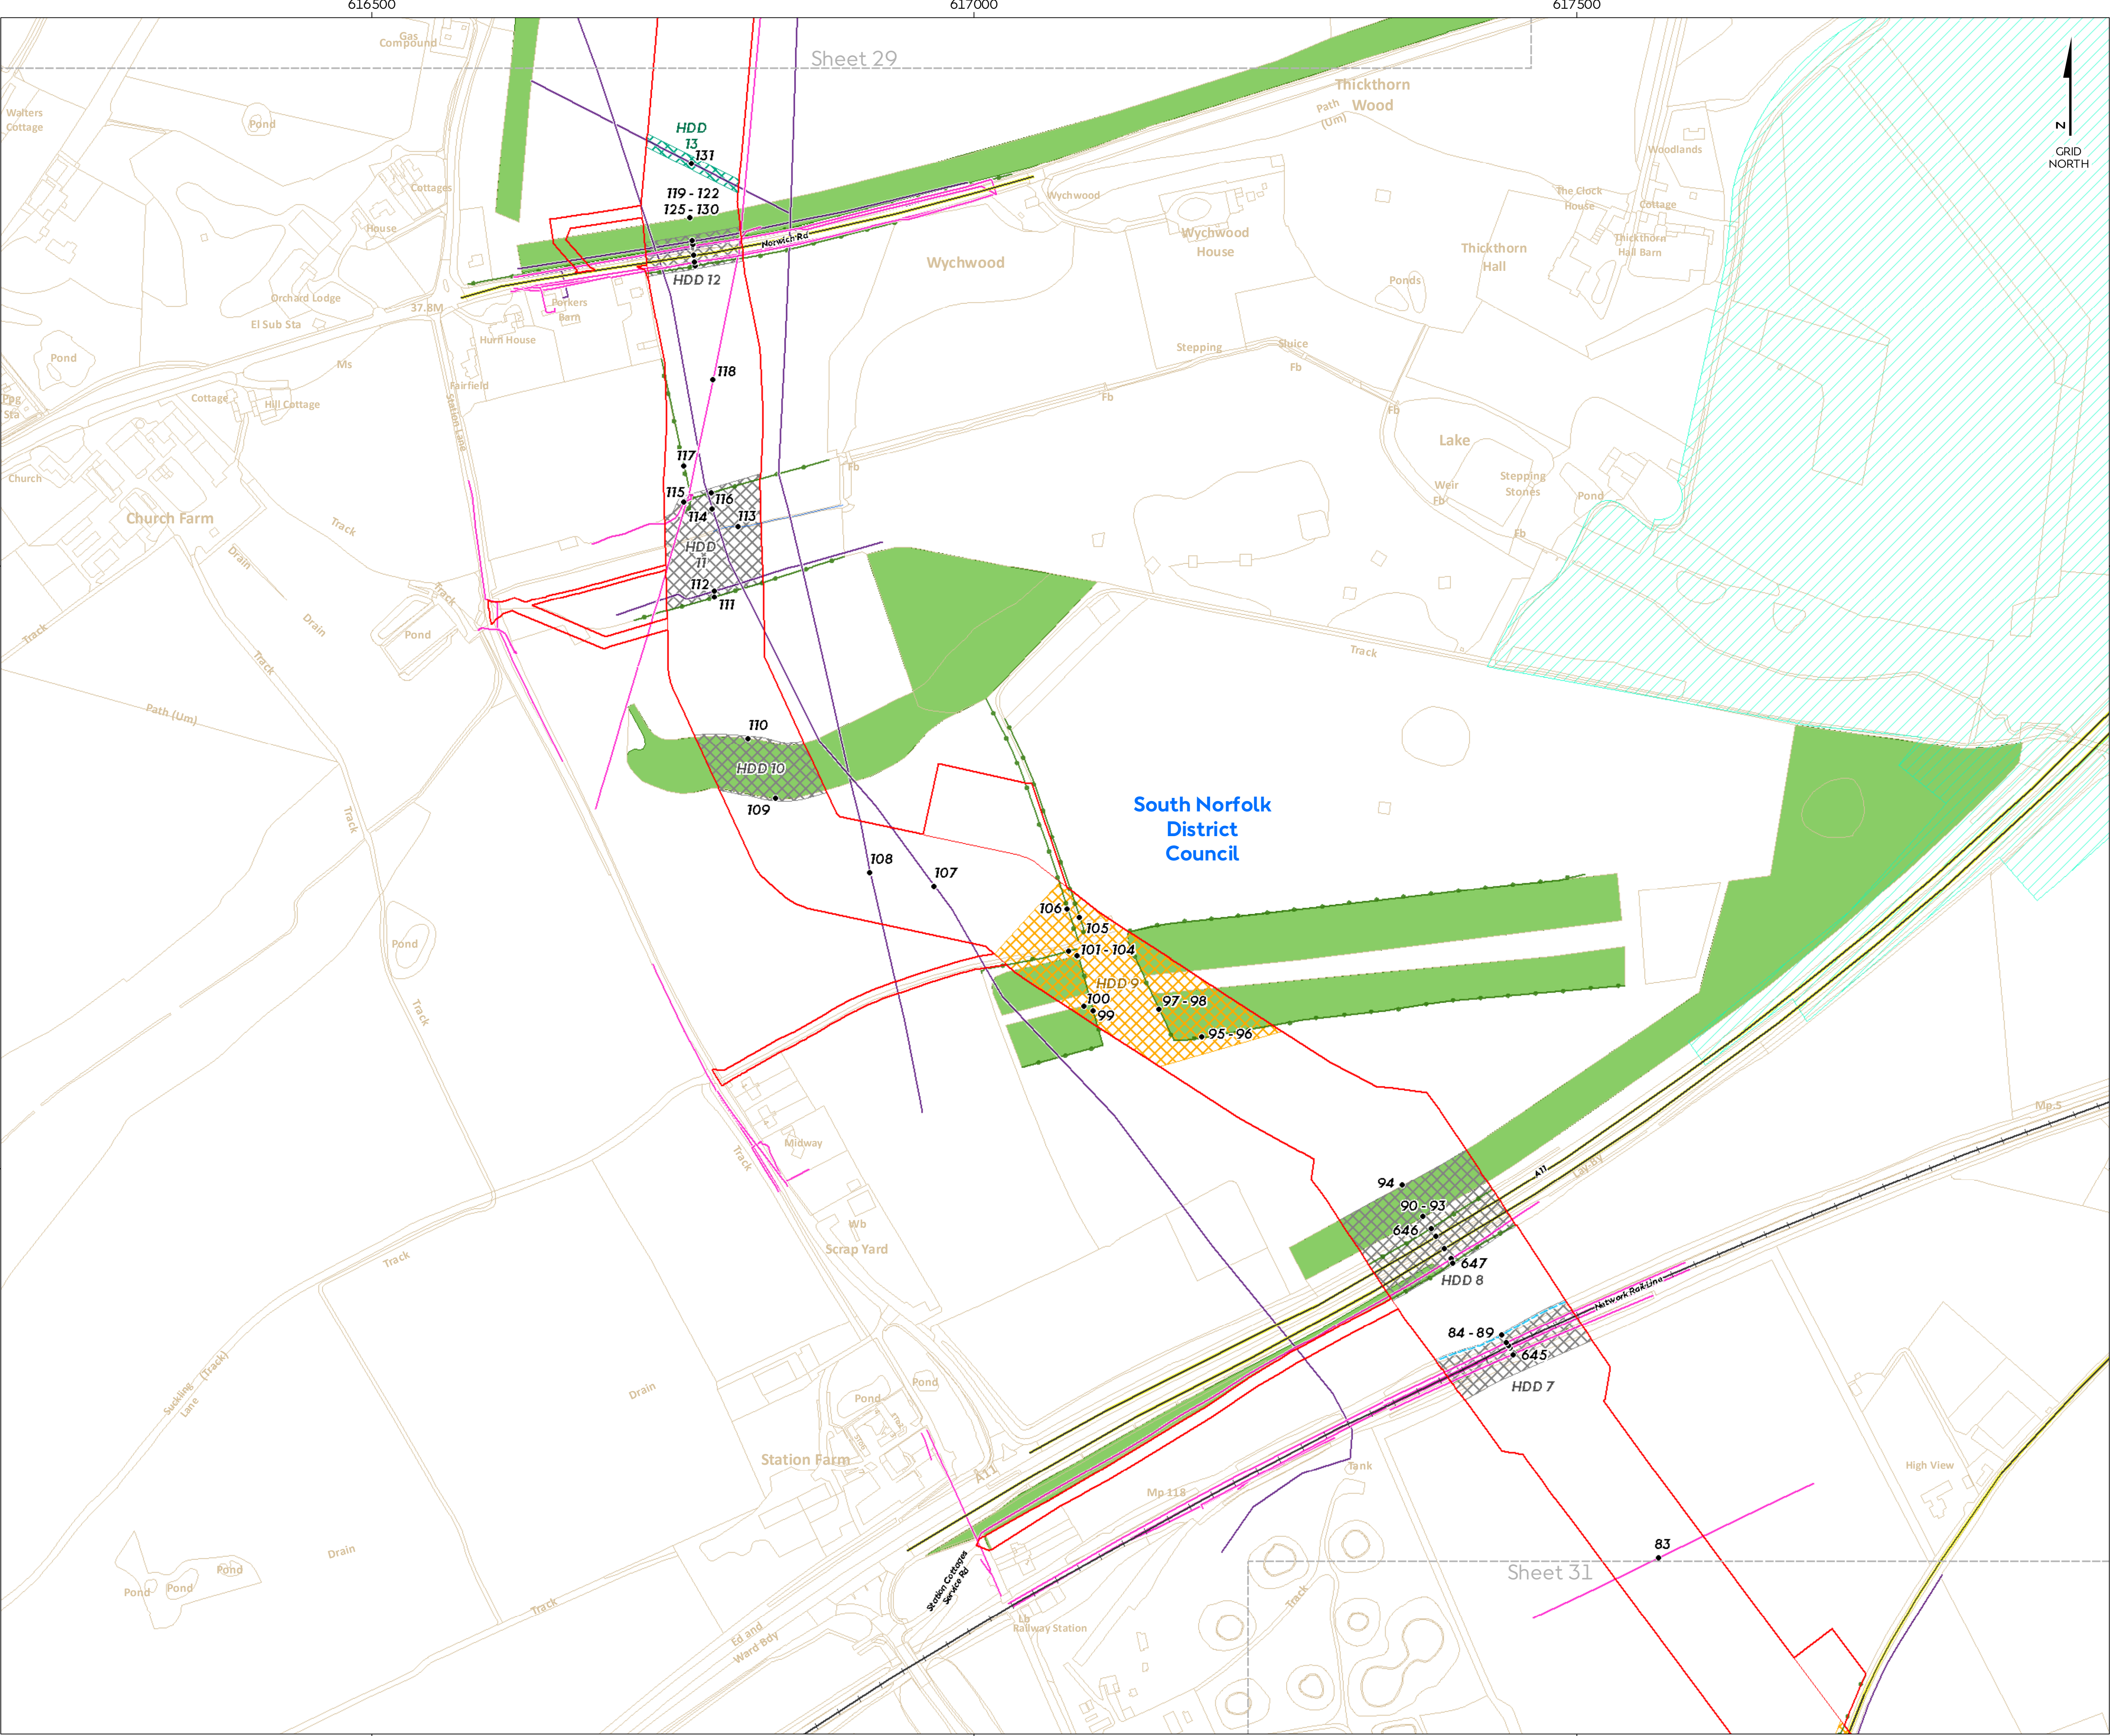

# Hornsea Project Three Offshore Wind Farm

## Volume 4 Annex 3.5 Onshore Crossing Schedule

### Sheet 30 of 36

- Hornsea Project Three**
- Order Limits
  - District Authority
  - Crossing ID
- Infrastructure at crossing point**
- Roads
  - Public Right of Way
  - Railway
  - Hedgerow
  - Watercourse
  - Cable
  - Pipeline
  - Woodland
  - National Highways
- HDD Category Description**
- Horizontal Directional Drilling only
  - Horizontal Directional Drilling with haul road over
  - Horizontal Directional Drilling with haul road over or Open Cut

Source: © Crown copyright and database rights 2019 Ordnance Survey 0100031673




Coordinate system: British National Grid  
Vertical reference: ODN  
Scale @ A1: 1:2500

0 25 50 100 150 200 Metres  
0 25 50 100 150 200 Yards

REV	REMARK	DATE
00	First Issue	May 2018
01	Second Issue	November 2018
02	Third Issue (HDD 67A added to sheet12 of 36)	December 2018
03	Fourth Issue	March 2019
---	---	---



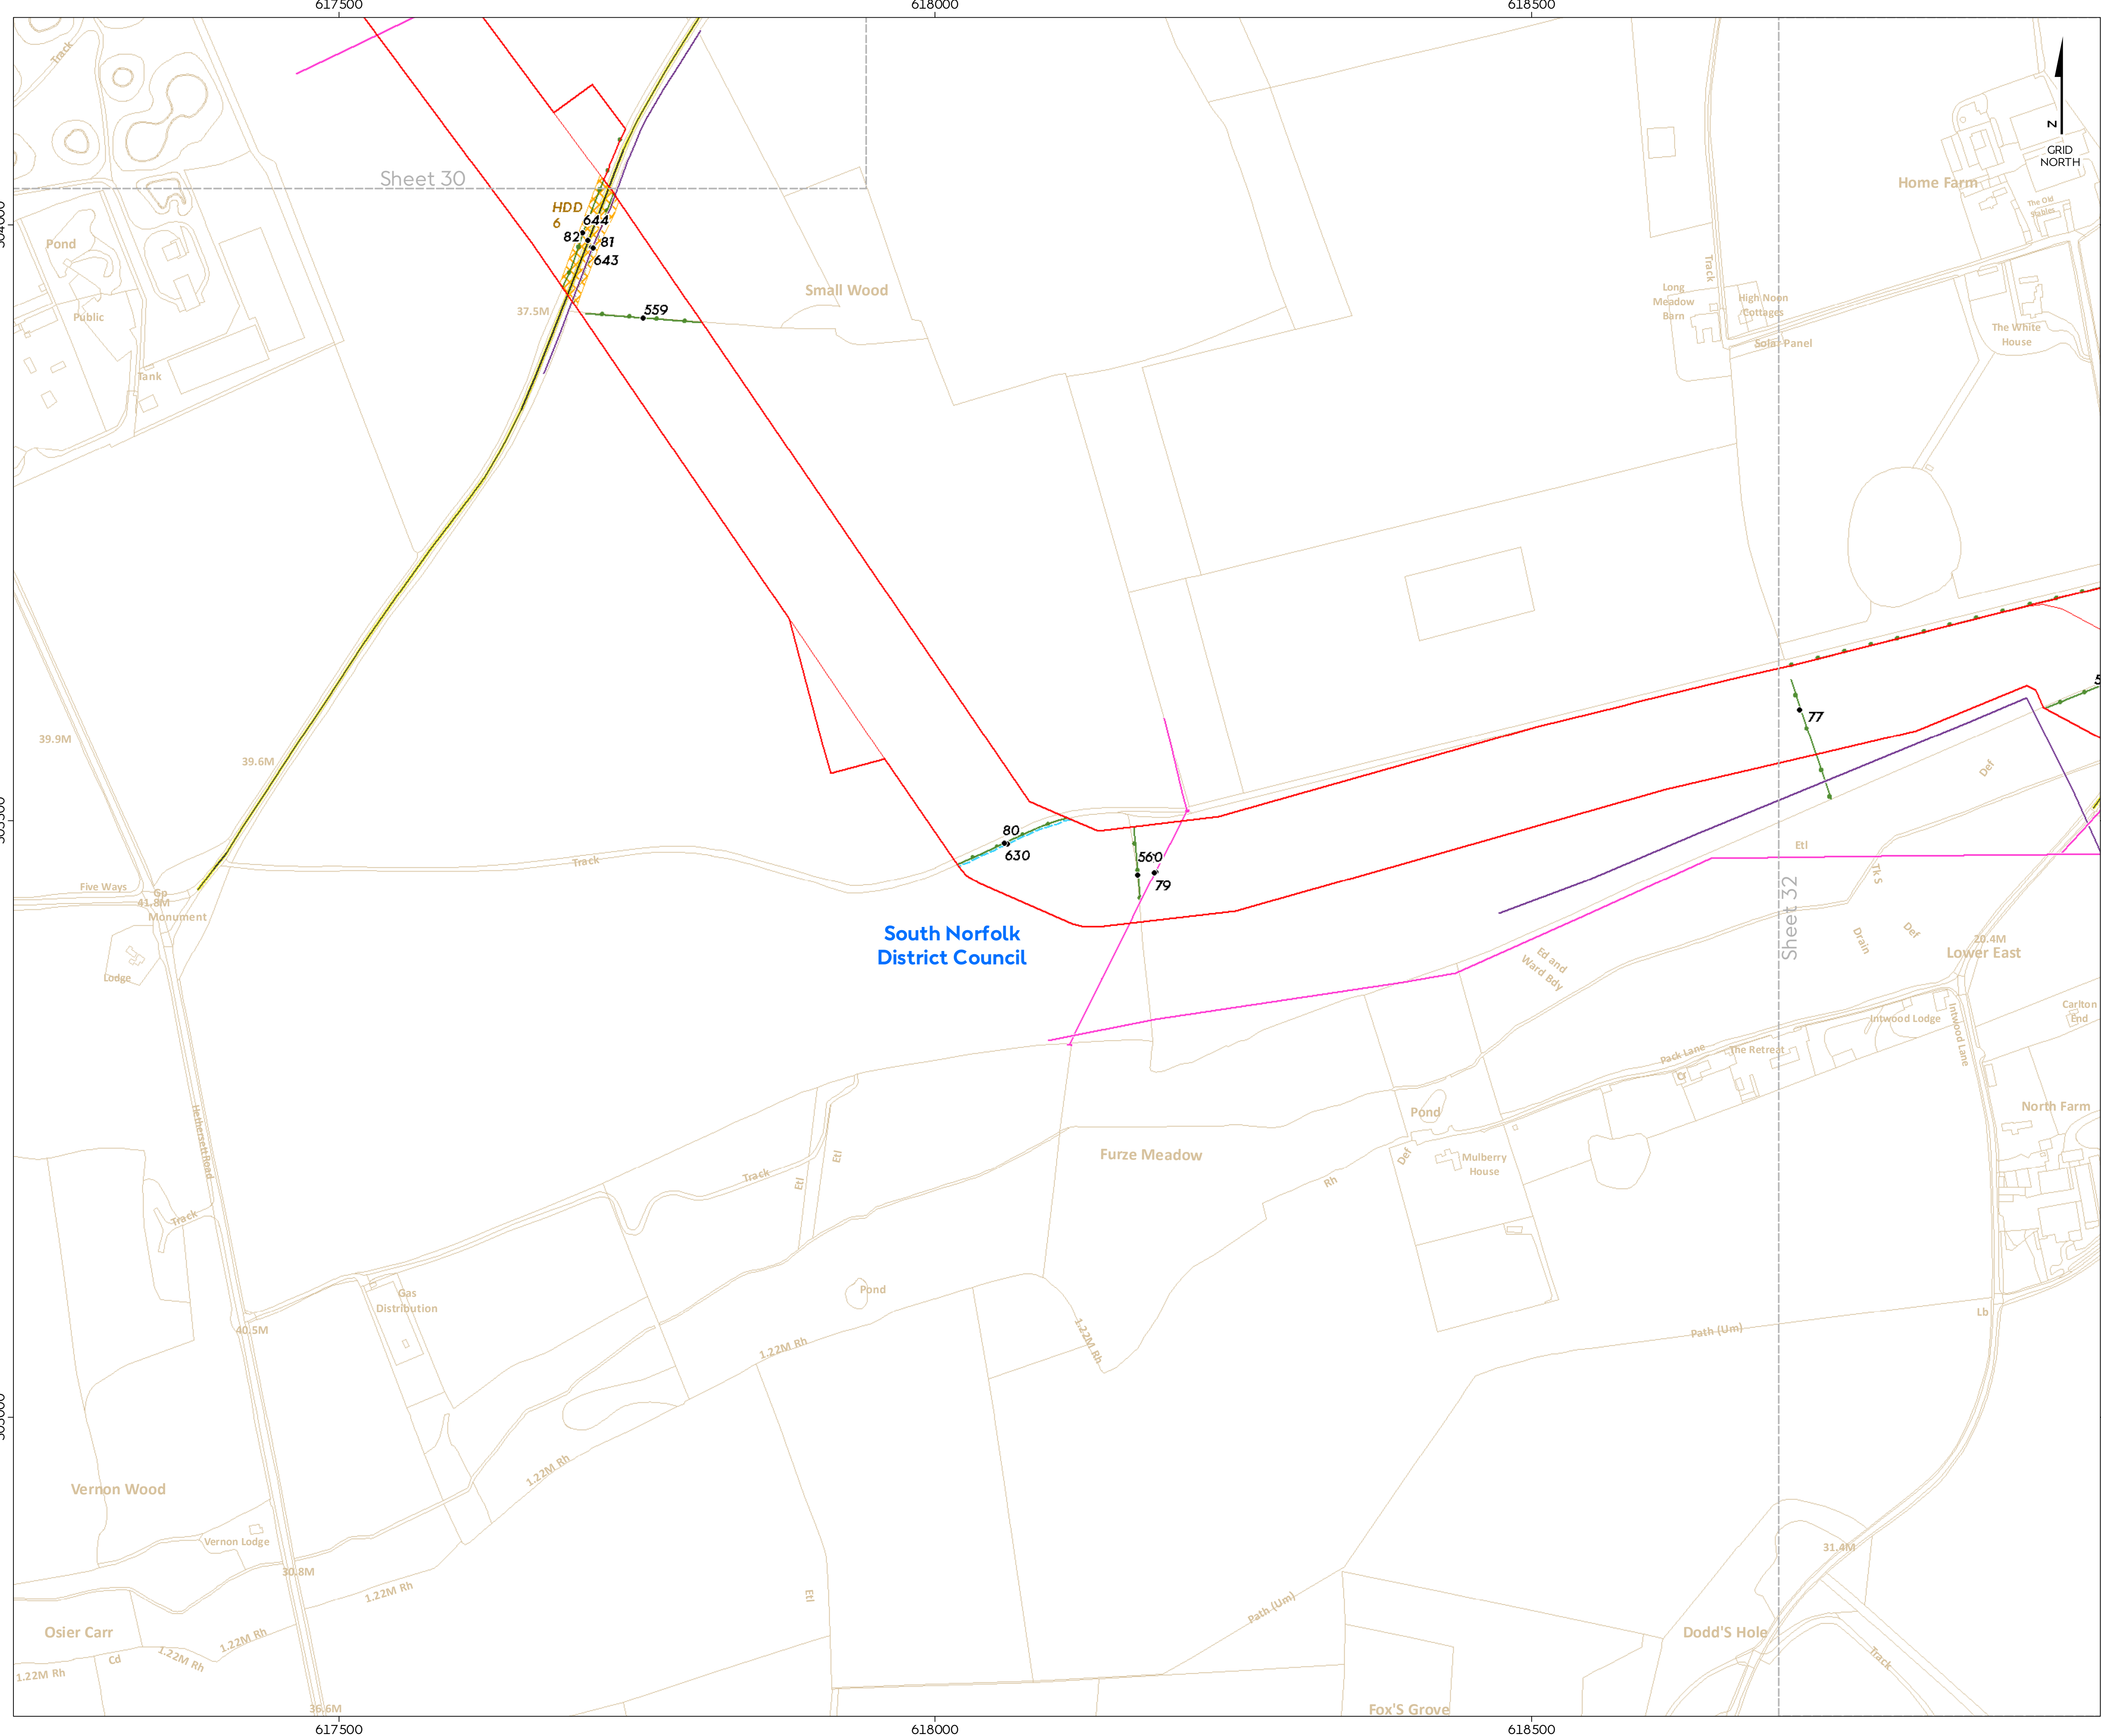

# Hornsea Project Three Offshore Wind Farm

## Volume 4 Annex 3.5 Onshore Crossing Schedule

### Sheet 31 of 36

Volume 4 Annex 3.5

**Hornsea Project Three**

- Order Limits
- District Authority
- 123** Crossing ID

**Infrastructure at crossing point**

- Roads
- Public Right of Way
- Hedgerow
- Cable
- Pipeline

**HDD Category Description**

- Horizontal Directional Drilling with haul road over

Source: © Crown copyright and database rights 2019 Ordnance Survey 0100031673




Coordinate system: British National Grid  
Vertical reference: ODN  
Scale @ A1: 1:2500

0 25 50 100 150 200 Metres  
0 25 50 100 150 200 Yards

REV	REMARK	DATE
00	First Issue	May 2018
01	Second Issue	November 2018
02	Third Issue (HDD 67A added to sheet12 of 36)	December 2018
03	Fourth Issue	March 2019
---	---	---



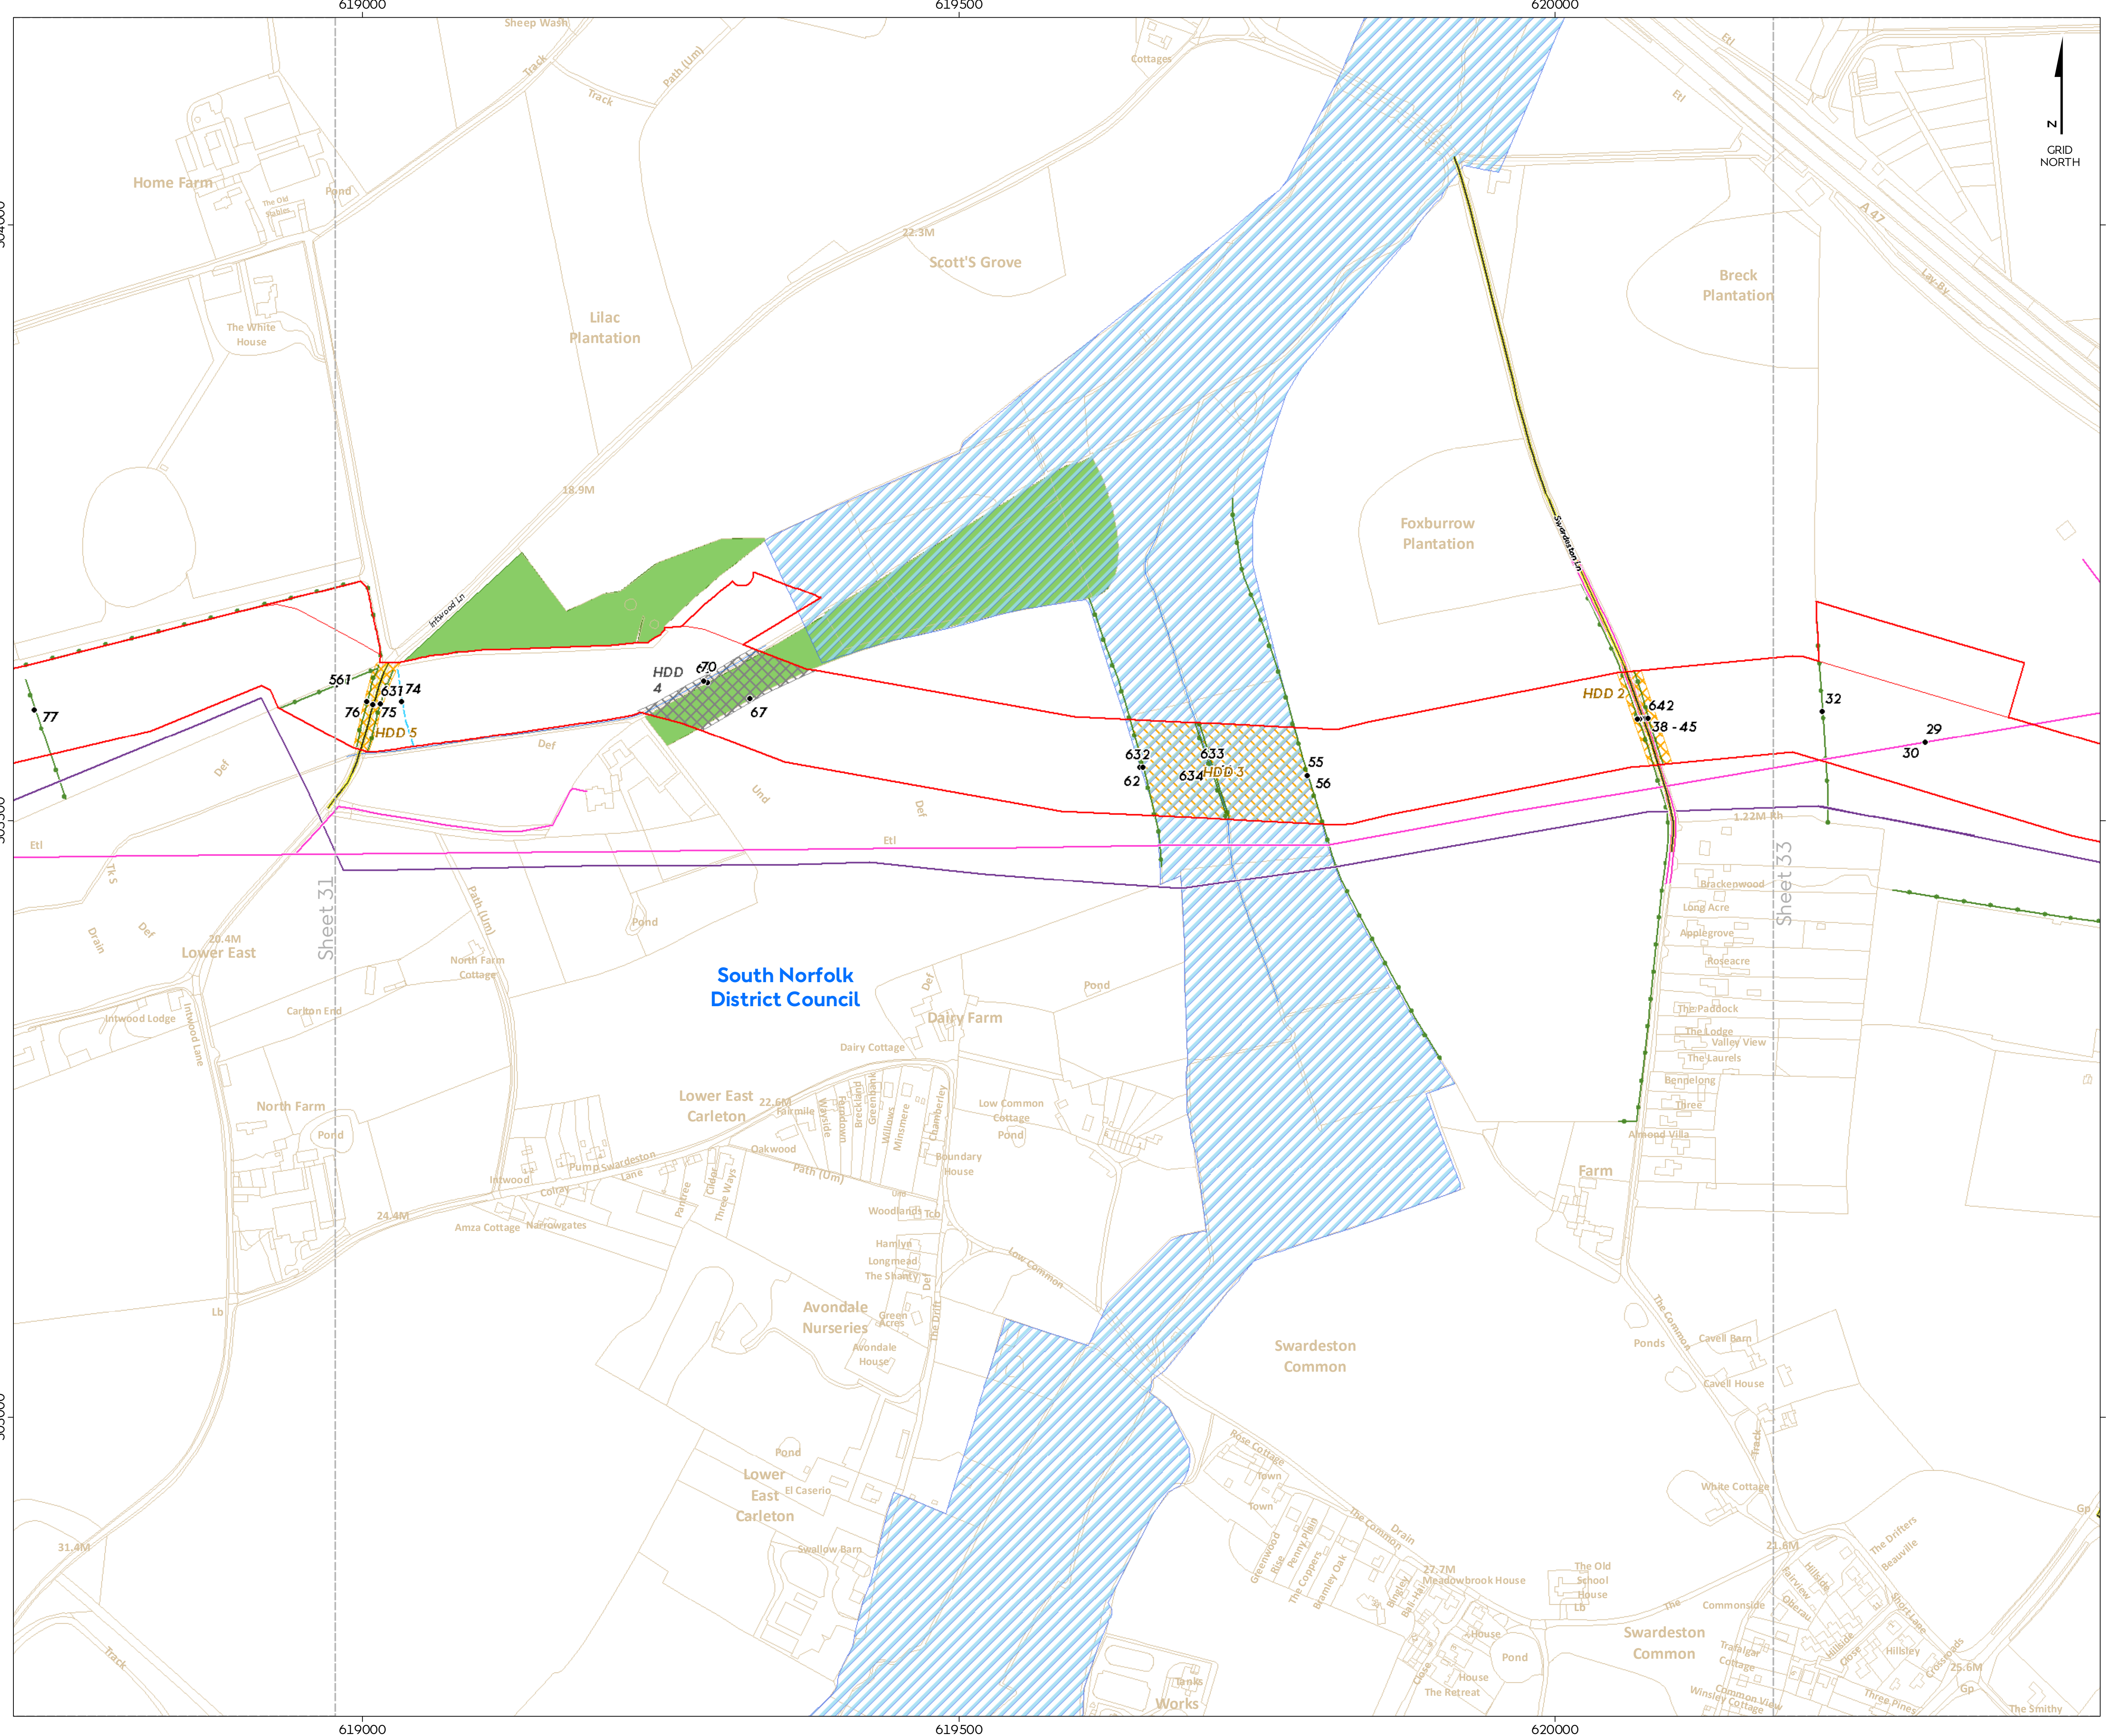

# Hornsea Project Three

## Offshore Wind Farm

Volume 4 Annex 3.5

Onshore Crossing Schedule

Sheet 32 of 36

Volume 4 Annex 3.5

**Hornsea Project Three**

- Order Limits
- District Authority
- Crossing ID

**Infrastructure at crossing point**

- Roads
- Public Right of Way
- Hedgerow
- Watercourse
- Watercourse Boundary
- Cable
- Pipeline
- Woodland

**HDD Category Description**

- Horizontal Directional Drilling only
- Horizontal Directional Drilling with haul road over

Source: © Crown copyright and database rights 2019 Ordnance Survey 0100031673

Coordinate system: British National Grid  
Vertical reference: ODN  
Scale @ A1: 1:2500

0 25 50 100 150 200 Metres  
0 25 50 100 150 200 Yards

REV	REMARK	DATE
00	First Issue	May 2018
01	Second Issue	November 2018
02	Third Issue (HDD 67A added to sheet12 of 36)	December 2018
03	Fourth Issue	March 2019
---	---	---

Hornsea Project Three Offshore Wind Farm  
Application Document Number: Volume 4 Annex 3.5  
Document no: HOW03\_D4\_Appendix24\_OCSch  
Created by: NATHO  
Checked by: RIGCR  
Approved by: ANGUY



**Hornsea Project Three**  
**Offshore Wind Farm**  
Volume 4 Annex 3.5  
Onshore Crossing Schedule  
Sheet 33 of 36

Volume 4 Annex 3.5

**Hornsea Project Three**

- Order Limits
- HVDC Converter / HVAC Substation
- District Authority
- 123 Crossing ID

**Infrastructure at crossing point**

- Roads
- Public Right of Way
- Hedgerow
- Cable
- Pipeline
- Woodland

**HDD Category Description**


- Horizontal Directional Drilling only
- Horizontal Directional Drilling with haul road over
- Horizontal Directional Drilling with haul road over or Open Cut

Source:  
© Crown copyright and database rights 2019 Ordnance Survey 0100031673




Coordinate system: British National Grid  
Vertical reference: ODN  
Scale @ A1: 1:2500  
0 25 50 100 150 200 Metres  
0 25 50 100 150 200 Yards

REV	REMARK	DATE
00	First Issue	May 2018
01	Second Issue	November 2018
02	Third Issue (HDD 67A added to sheet12 of 36)	December 2018
03	Fourth Issue	March 2019
---	---	---

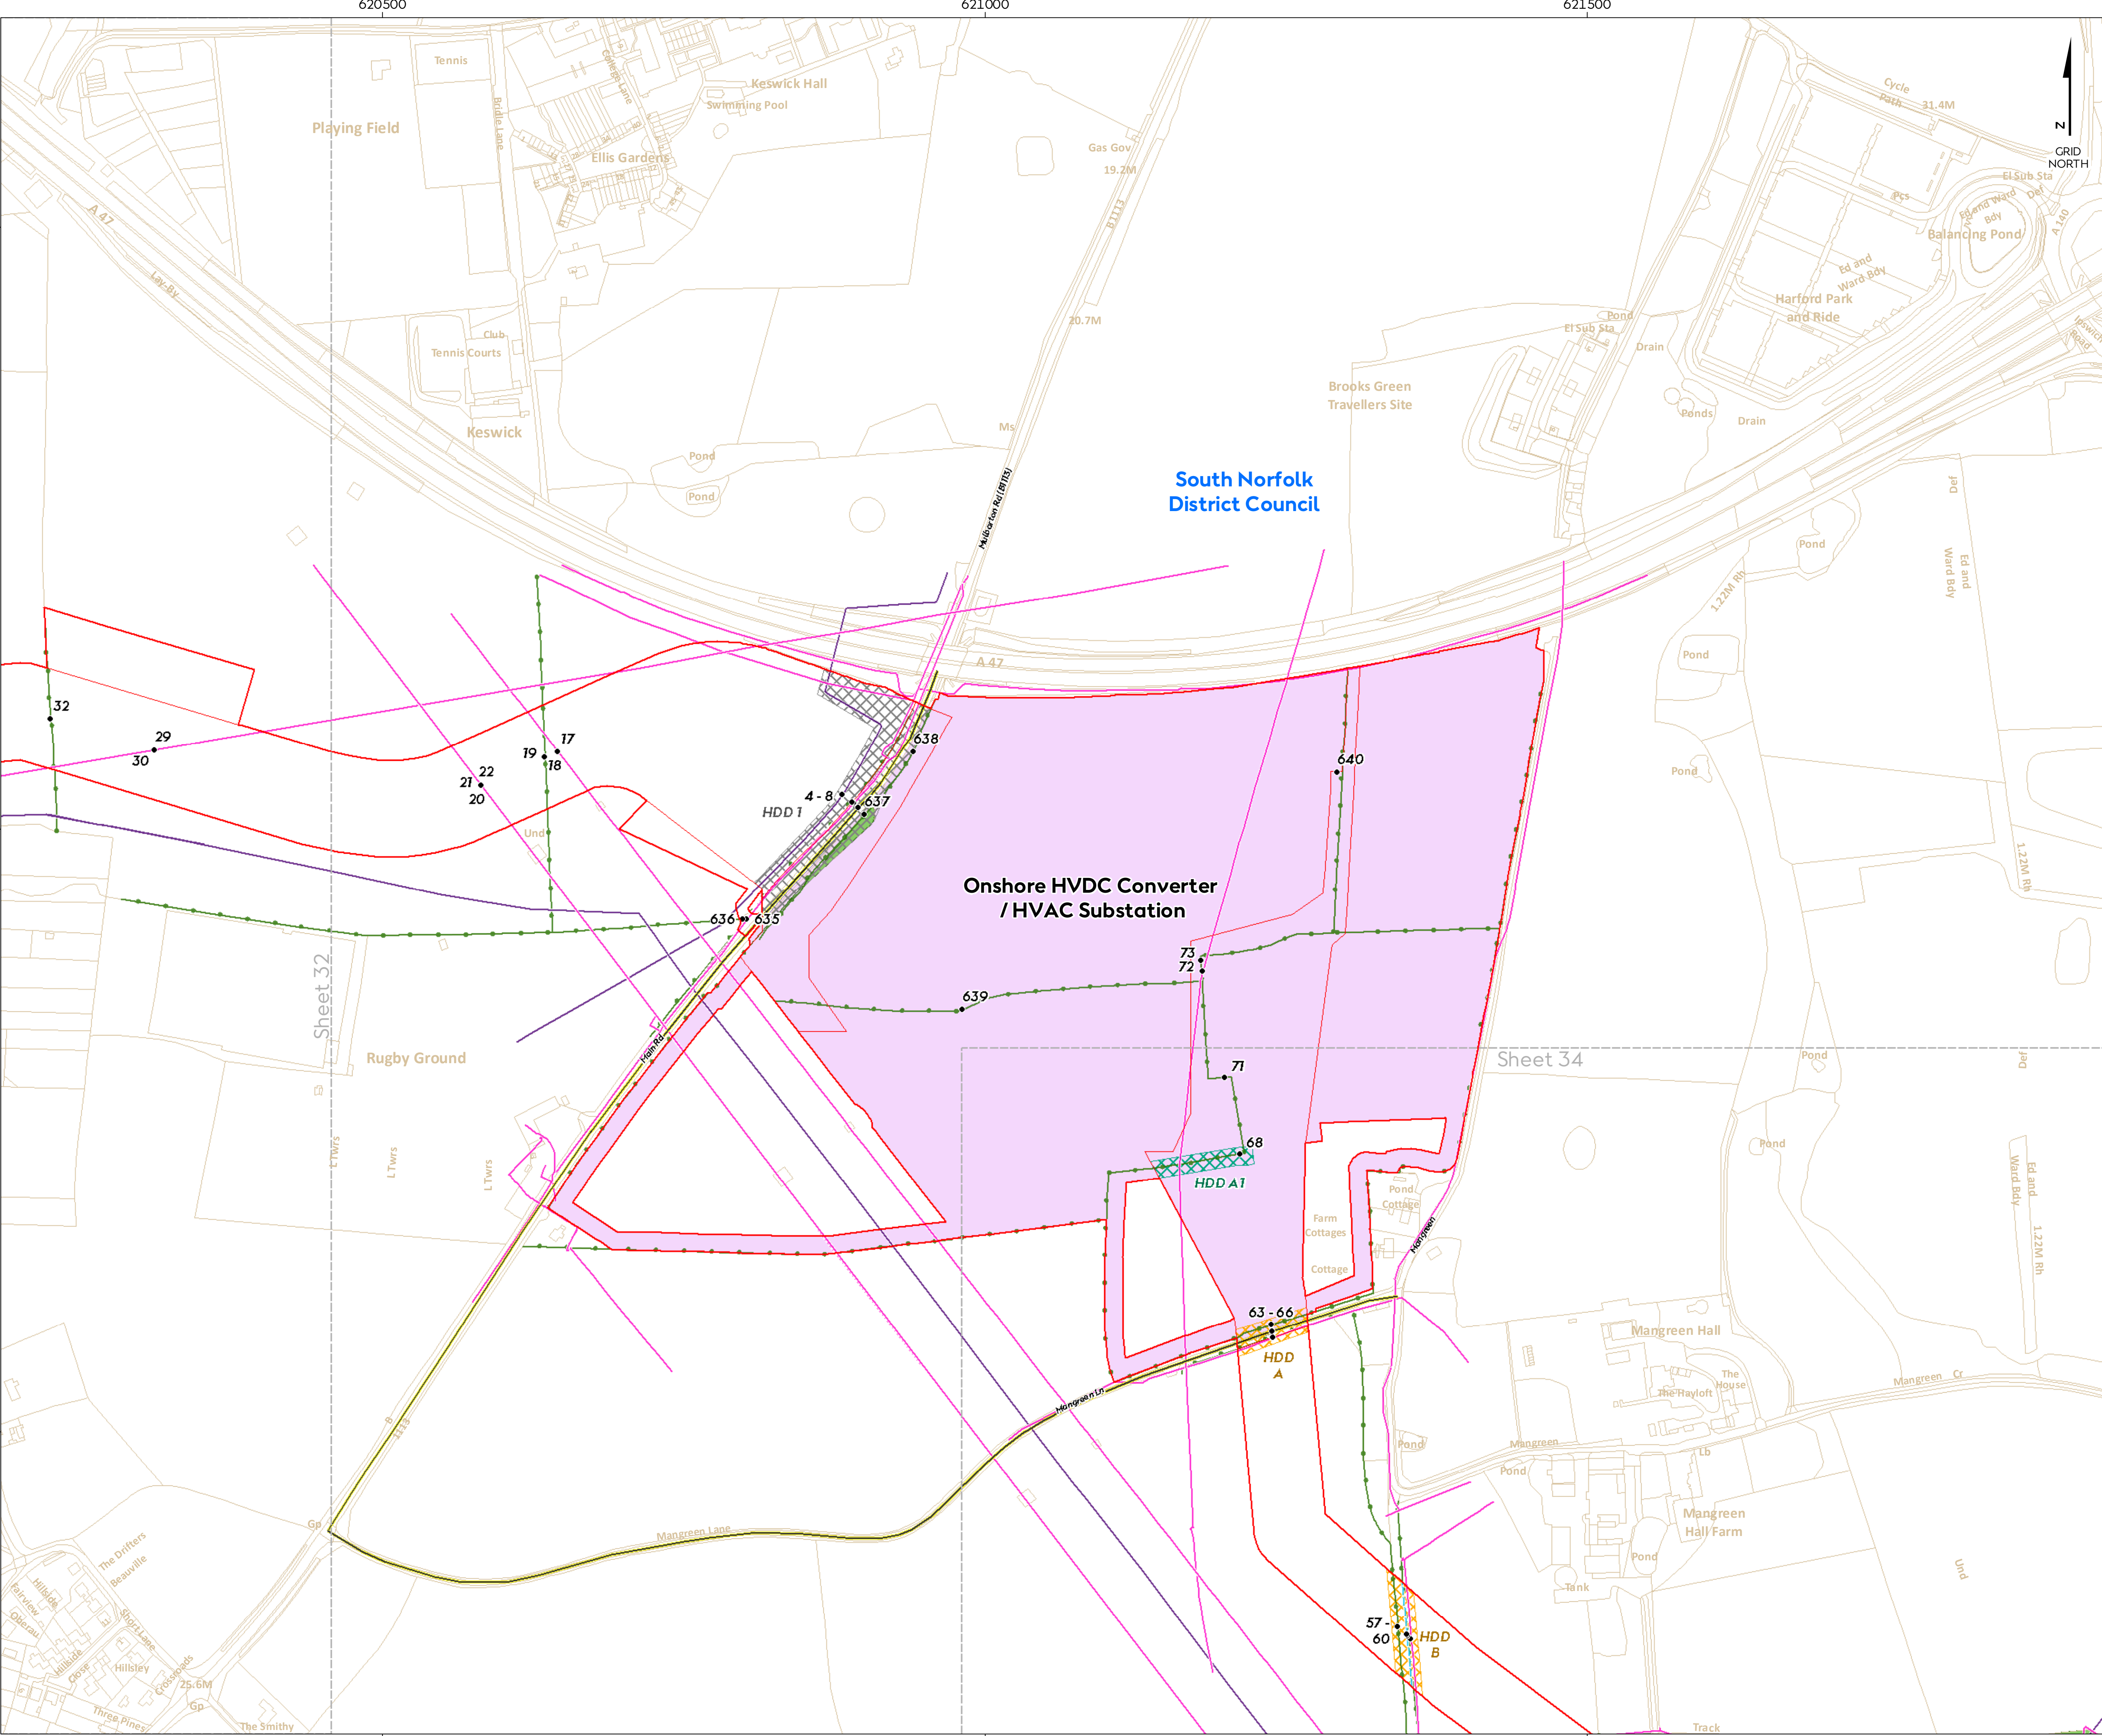



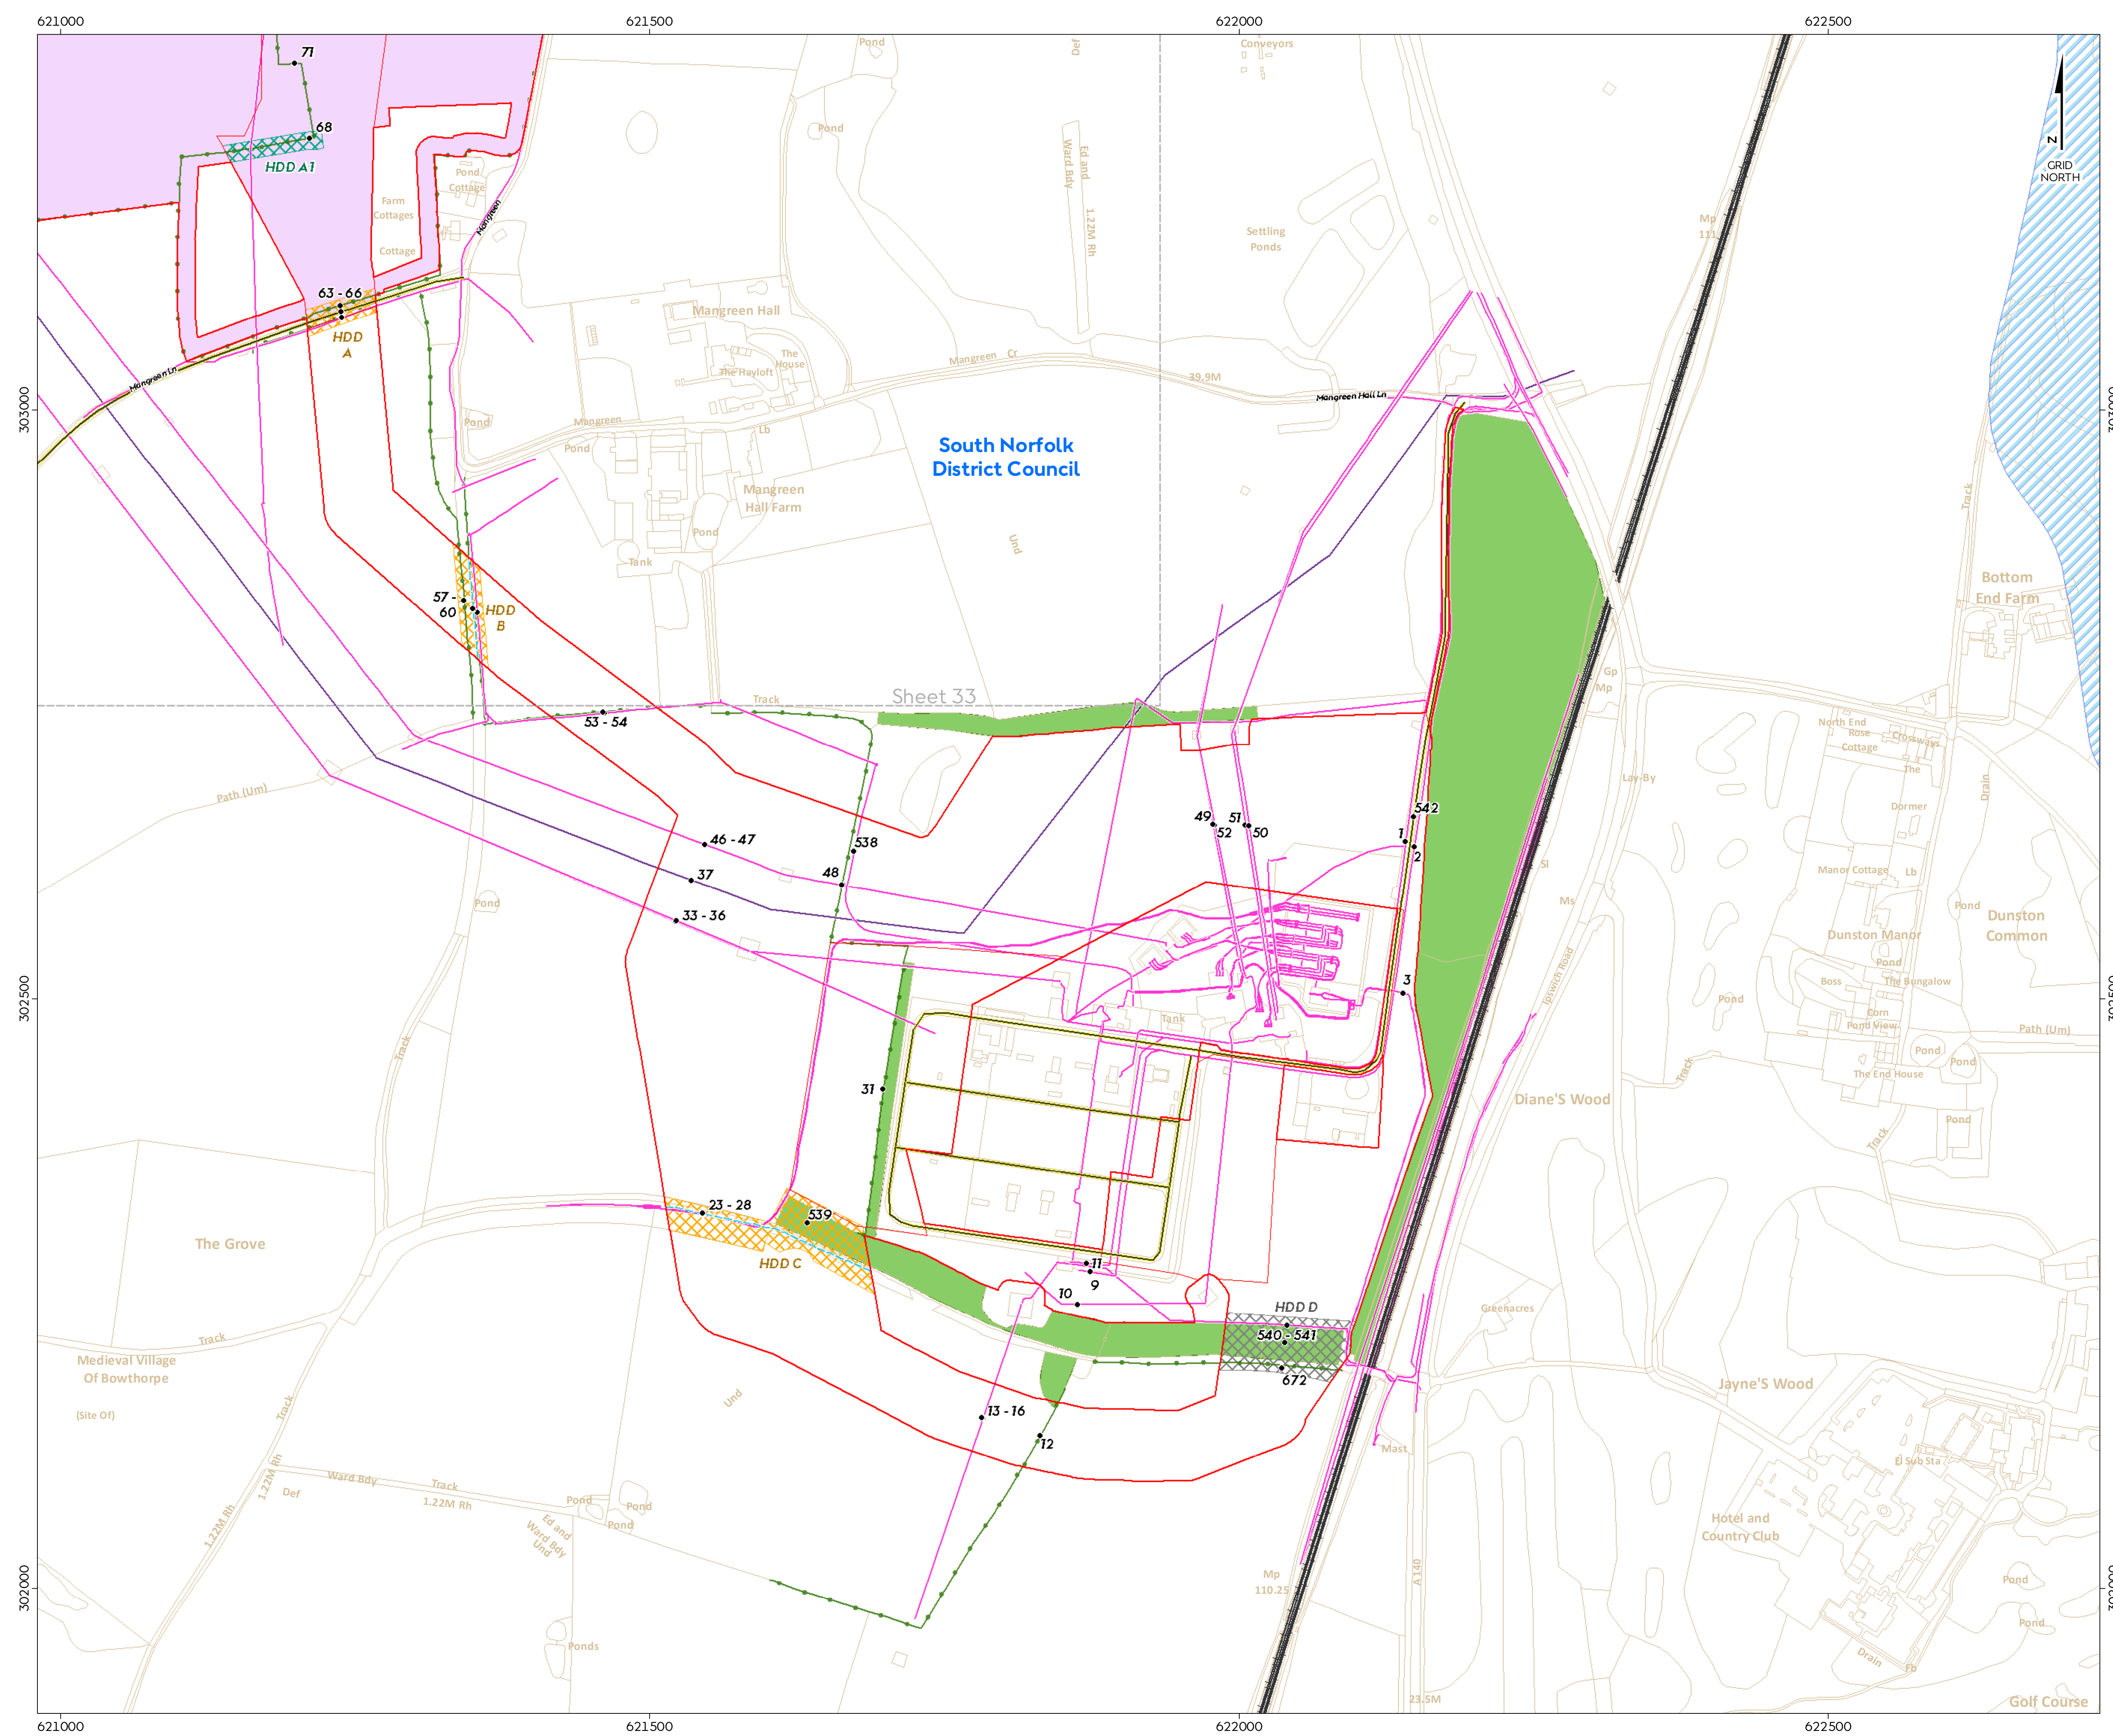




## Hornsea Project Three Offshore Wind Farm












**Volume 4 Annex 3.5**  
**Onshore Crossing Schedule**  
**Sheet 34 of 36**

Volume 4 Annex 3.5



### Hornsea Project Three

-  Order Limits  
 HVDC Converter / HVAC Substation  
 District Authority  
**123** Crossing ID

### Infrastructure at crossing point

- |   |                      |
|---|----------------------|
|  | Roads                |
|  | Public Right of Way  |
|  | Railway              |
|  | Hedgerow             |
|  | Watercourse Boundary |
|  | Cable                |
|  | Pipeline             |
|  | Woodland             |
- 
- | <b><u>HDD Category Description</u></b>  |   |
|---|---|
|  | Horizontal Directional Drilling only                            |
|  | Horizontal Directional Drilling with haul road                  |
|  | Horizontal Directional Drilling with haul road over or Open Cut |

Source:  
© Crown copyright and database rights 2019 Ordnance Survey 0100031673

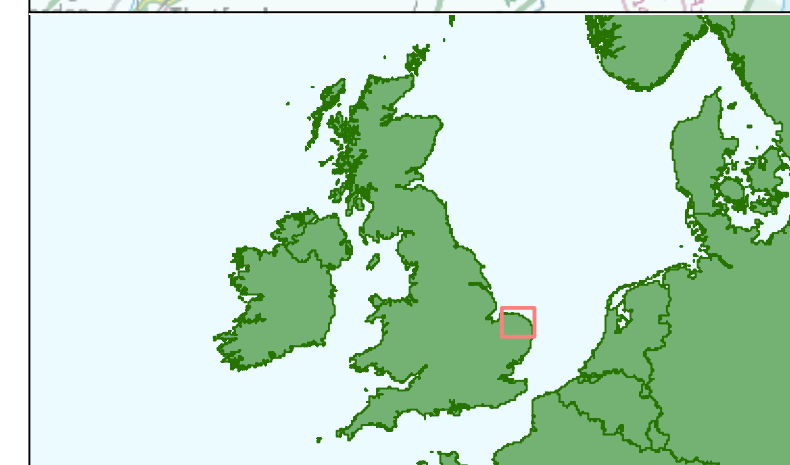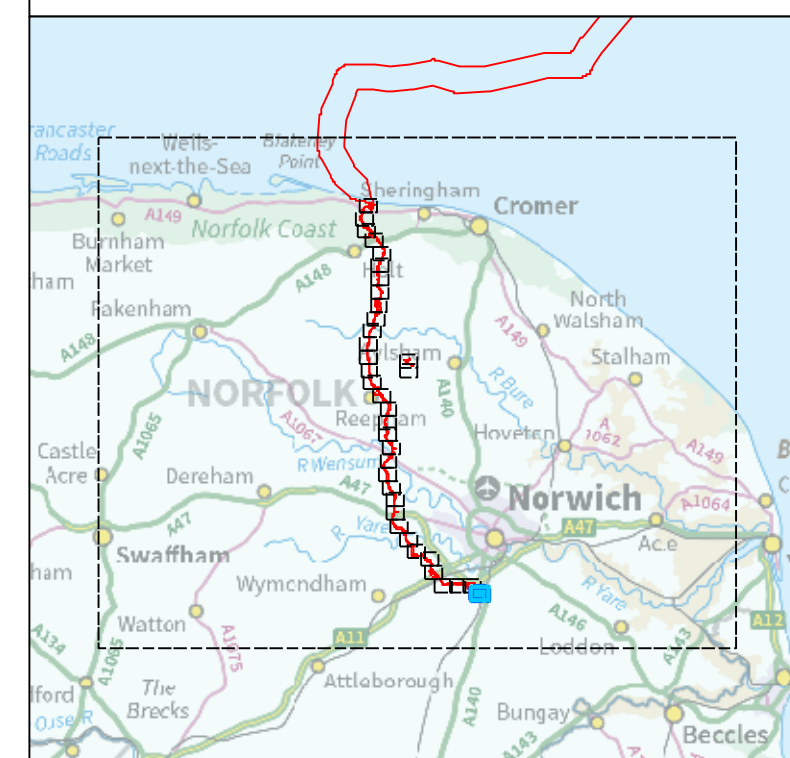

Coordinate system: British National Grid  
Vertical reference: ODN  
Scale @ A1: 1:2500


The scale bar consists of two horizontal lines. The top line is labeled 'Metres' and has major tick marks at 0, 25, 50, 100, 150, and 200. The bottom line is labeled 'Yards' and has major tick marks at 0, 25, 50, 100, 150, and 200. The two lines are parallel and share the same tick mark positions.

REV	REMARK	DATE
00	First Issue	May 2018
01	Second Issue	November 2018
02	Third Issue (HDD 67A added to sheet12 of 36)	December 2018
03	Fourth Issue	March 2019
...	...	...

Hornsea Project Three Offshore Wind Farm  
Application Document Number: Volume 4 Annex 3.5  
Document no: HOW03\_D4\_Appendix24\_OCSch  
Created by: NATMO  
Checked by: RICGR  
Approved by: ANGUI





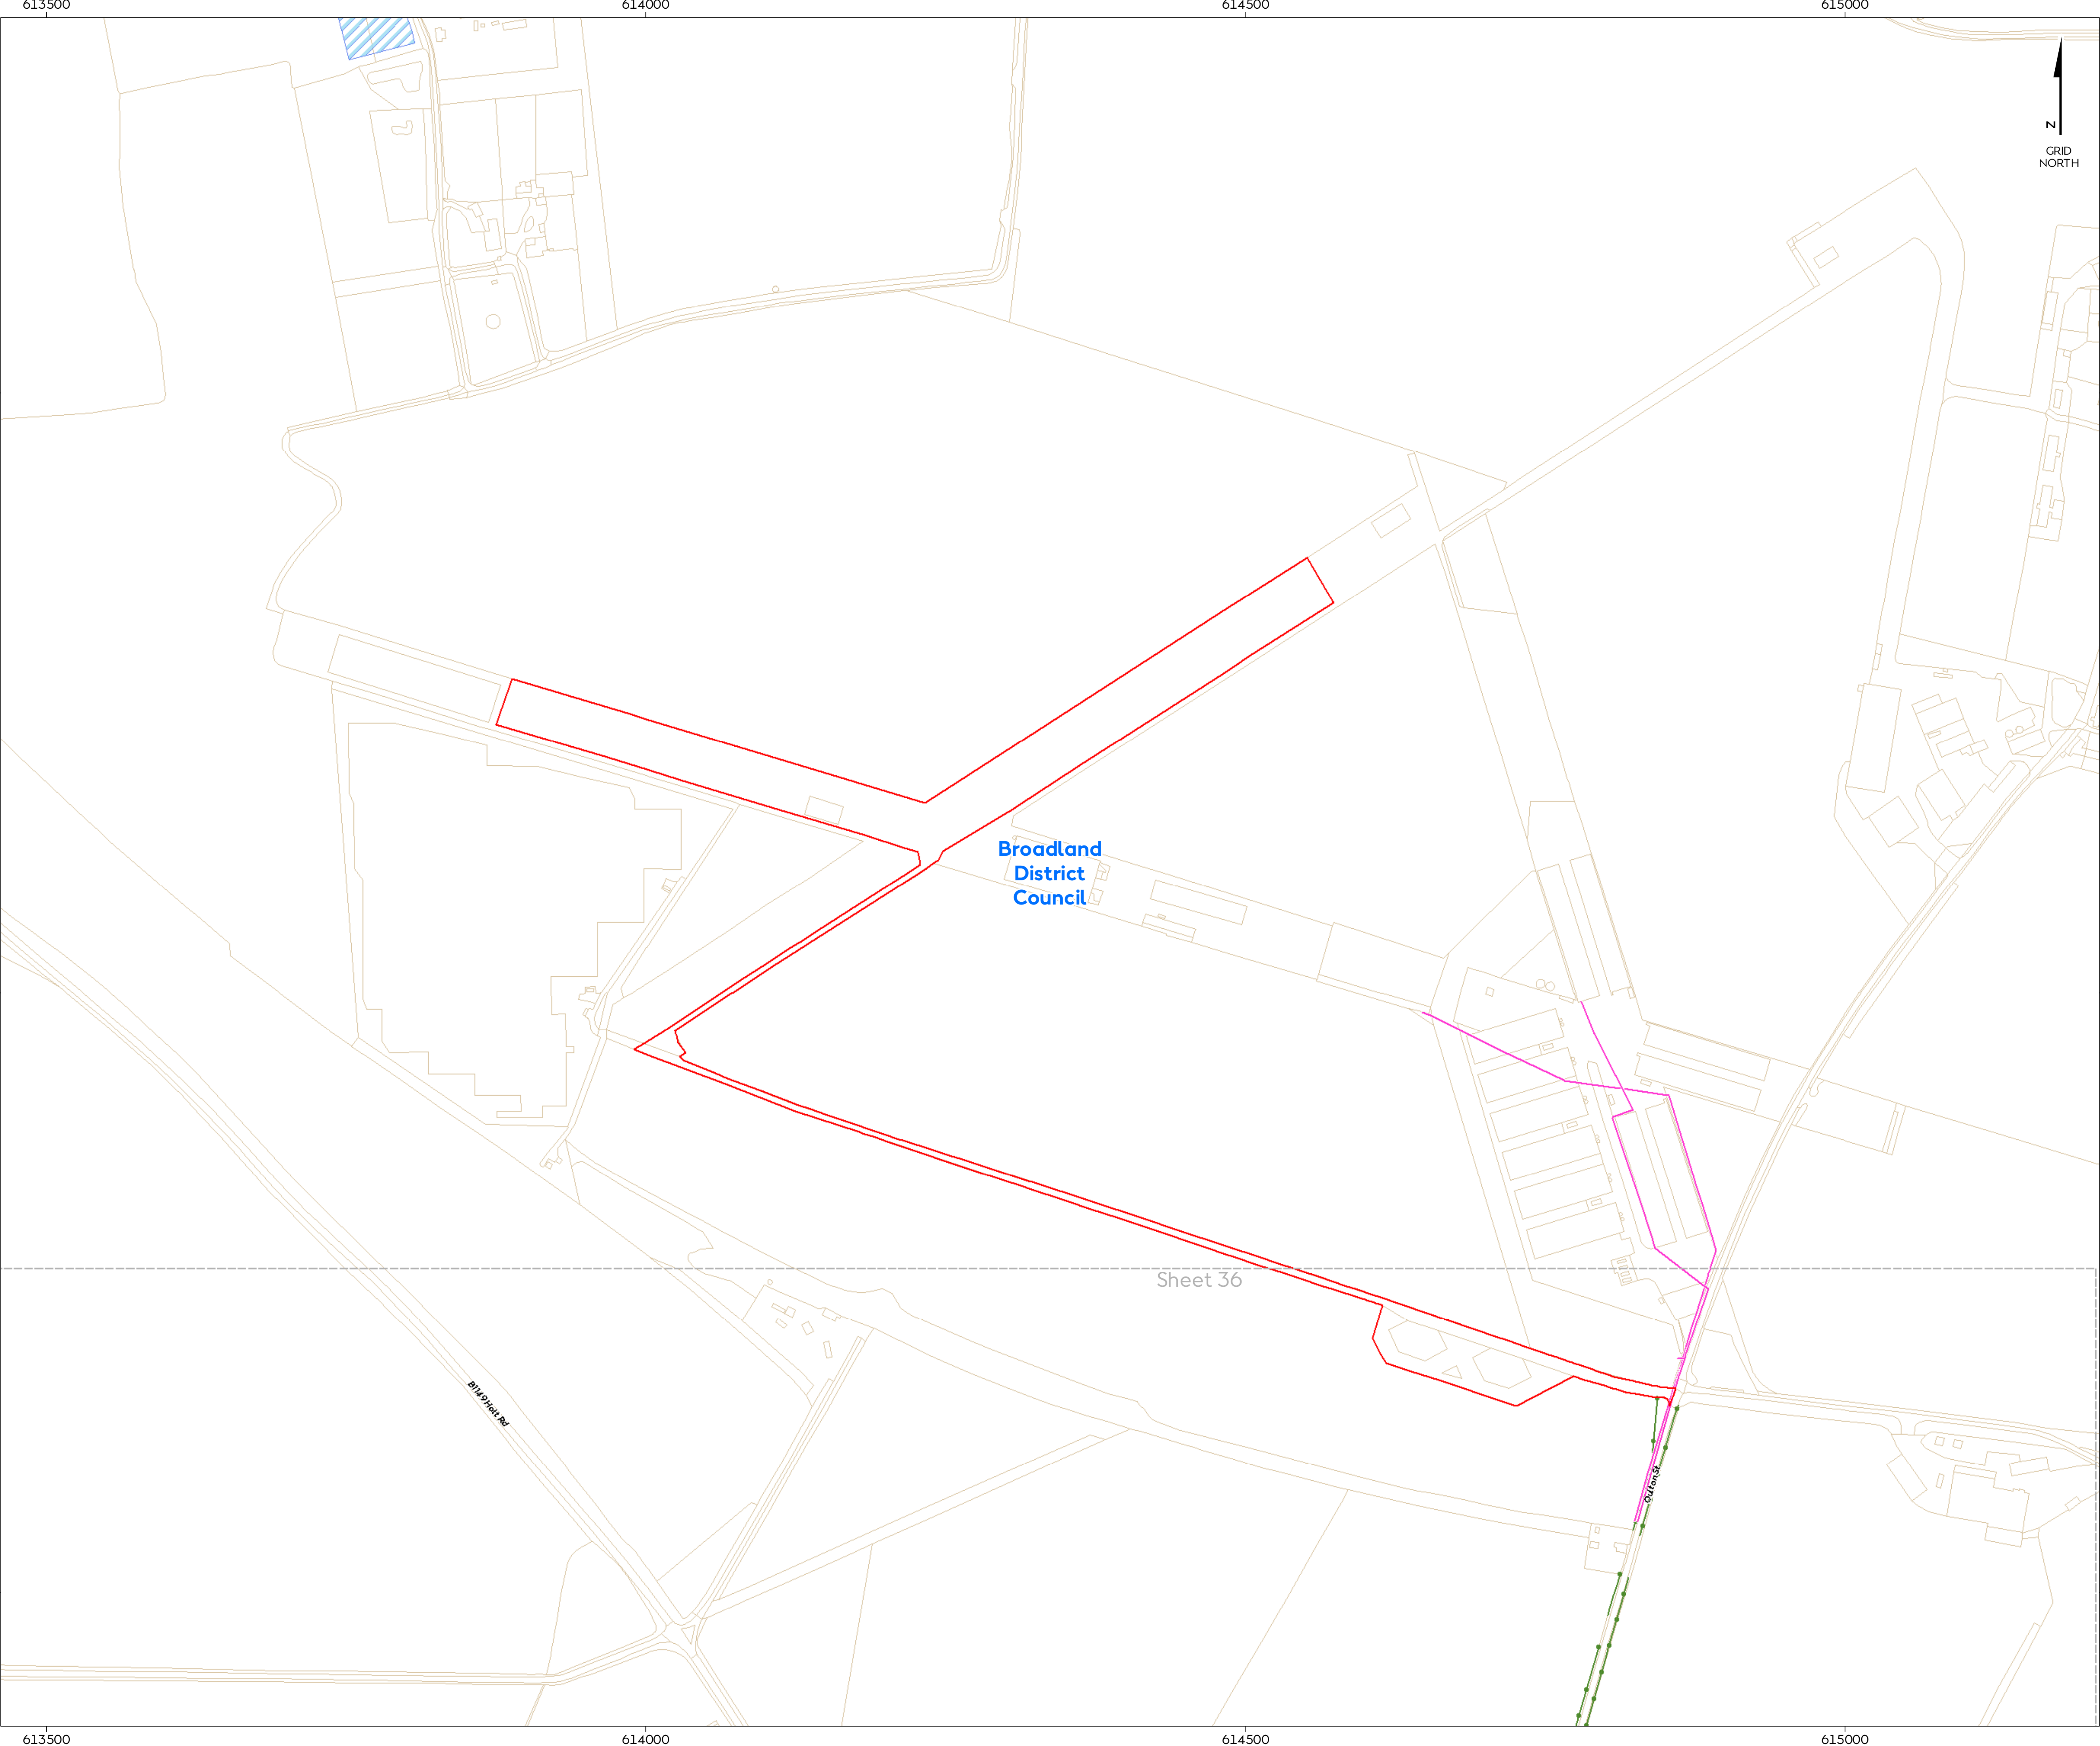

**Hornsea Project Three**  
**Offshore Wind Farm**  
Volume 4 Annex 3.5  
Onshore Crossing Schedule  
Sheet 35 of 36

- Hornsea Project Three
- Order Limits
  - District Authority
  - 123 Crossing ID
  - Hedgerow
  - Watercourse Boundary
  - Cable

Source:  
© Crown copyright and database rights 2019 Ordnance Survey 0100031673




Coordinate system: British National Grid  
Vertical reference: ODN  
Scale @ A1: 1:2500

0 25 50 100 150 200 Metres  
0 25 50 100 150 200 Yards

REV	REMARK	DATE
00	First Issue	May 2018
01	Second Issue	November 2018
02	Third Issue (HDD 6/7 A added to sheet 12 of 36)	December 2018
03	Fourth Issue	March 2019
---	---	---



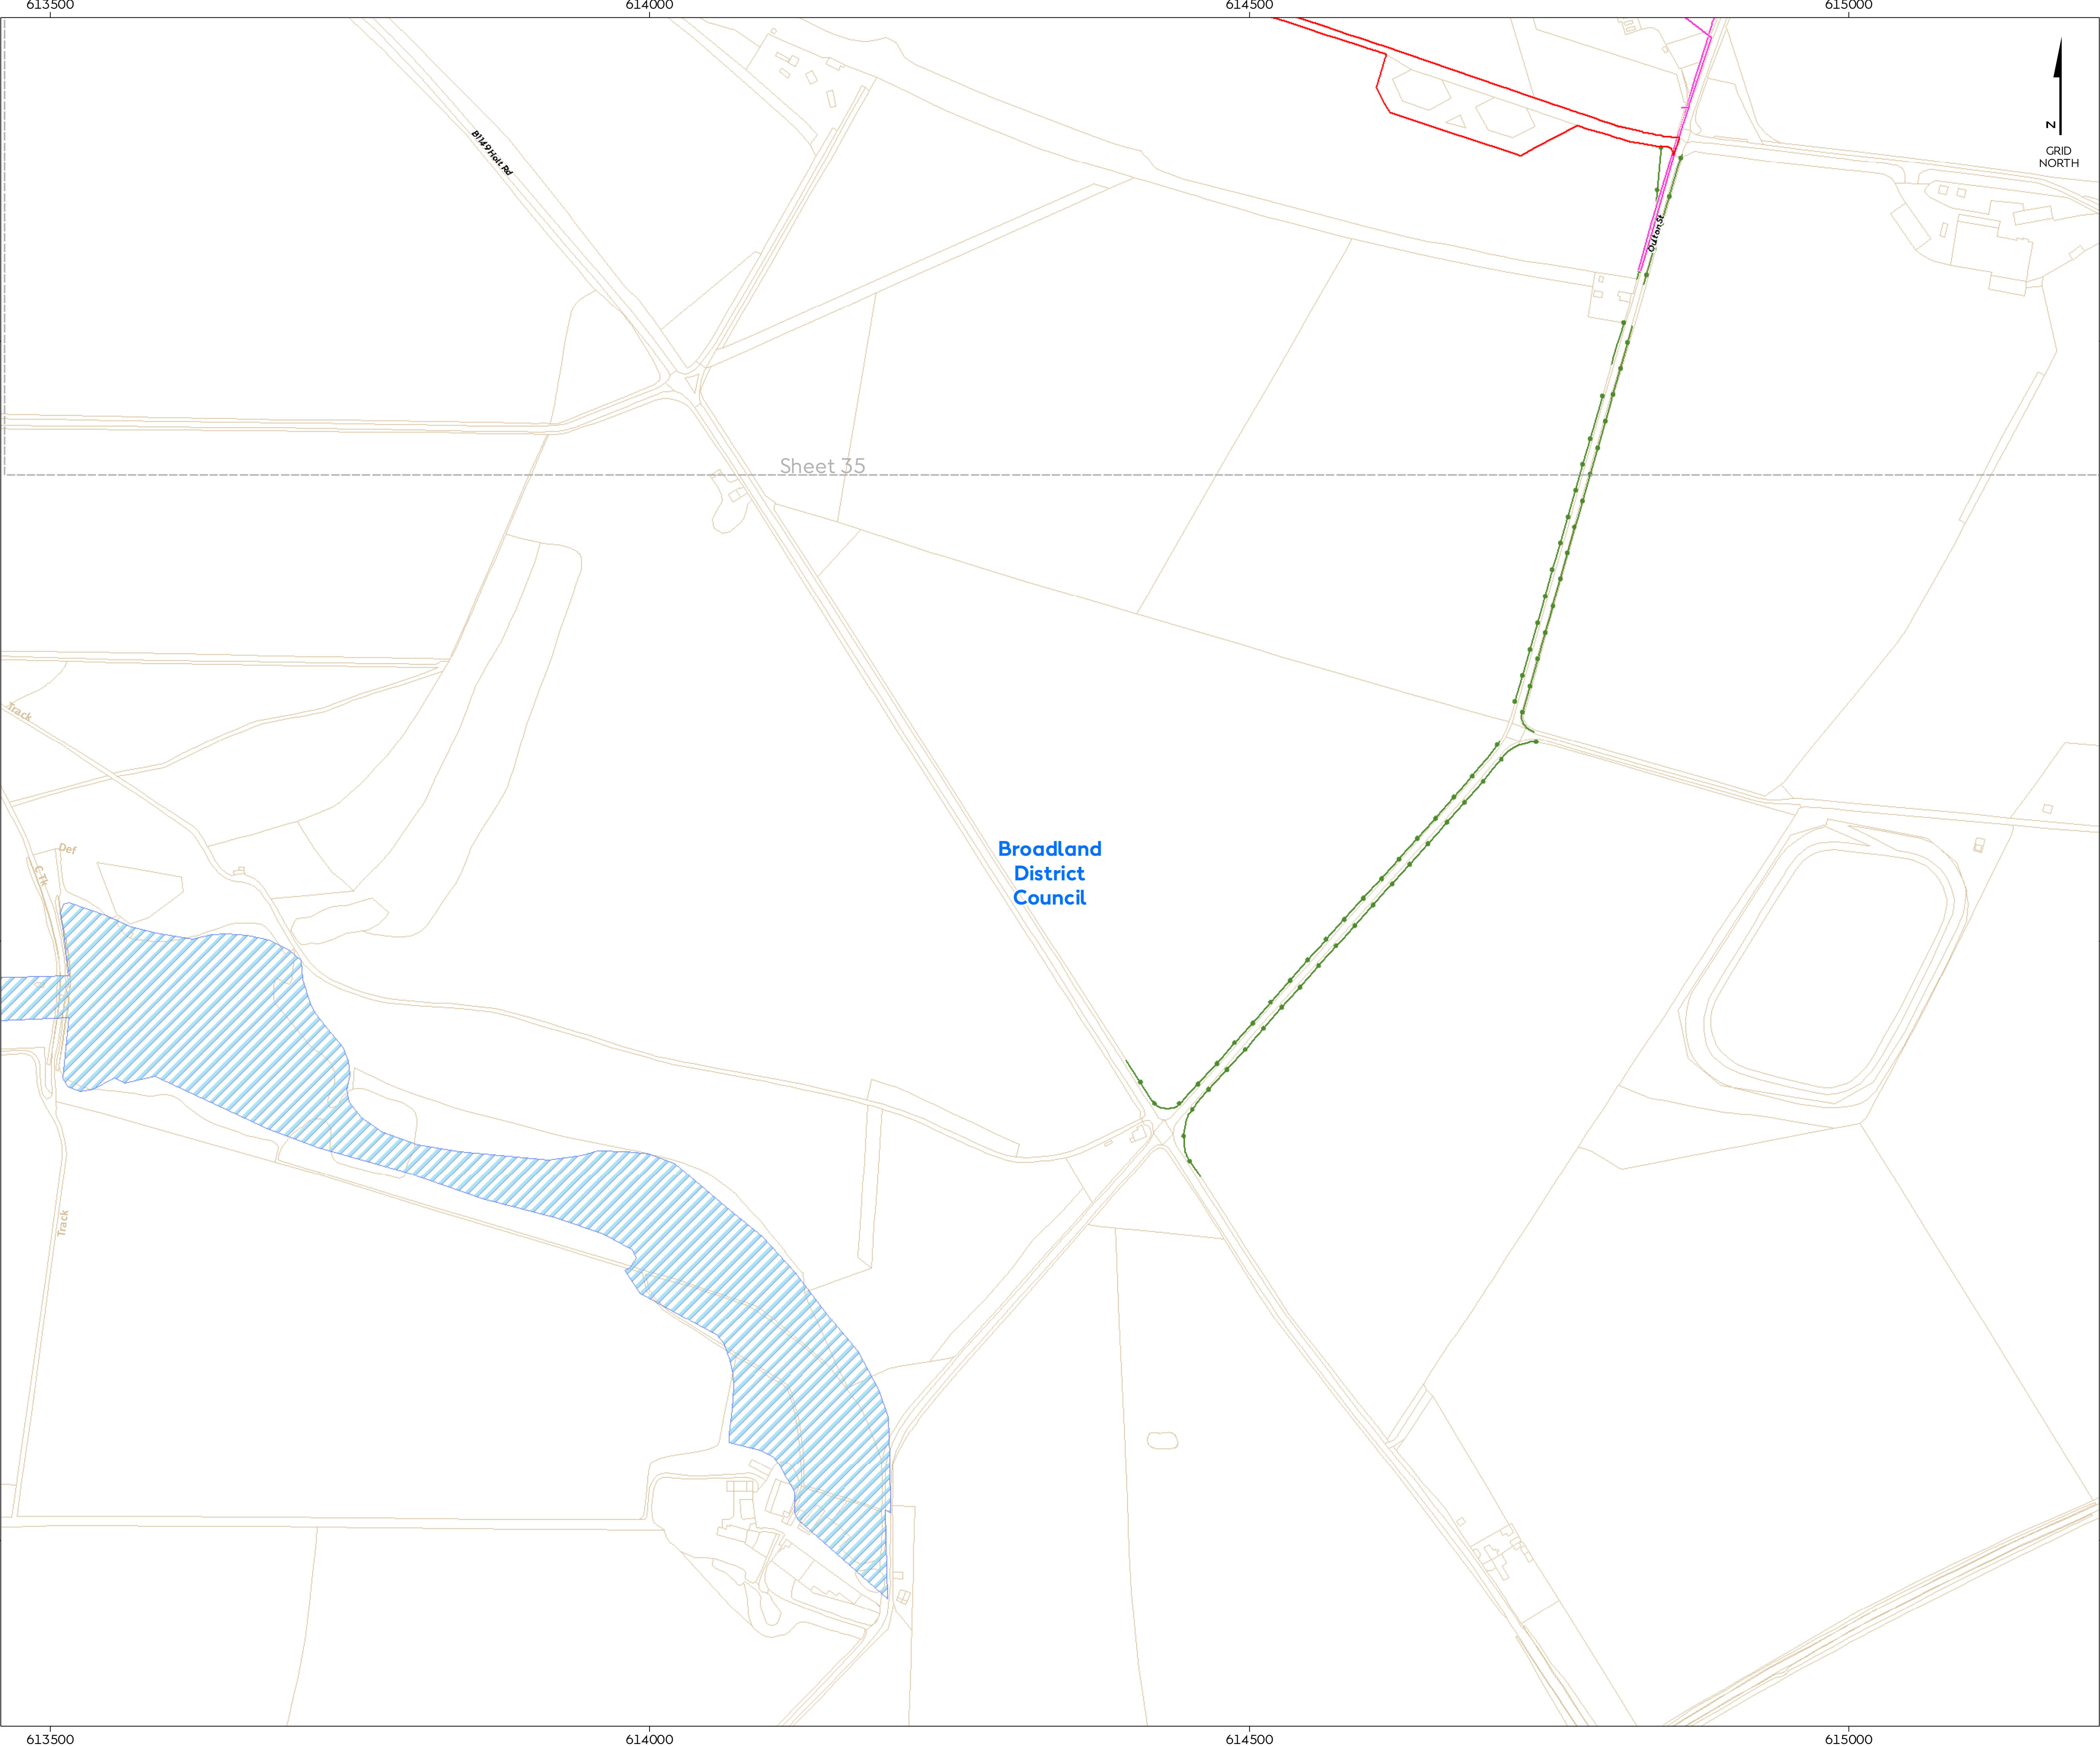

# Hornsea Project Three

## Offshore Wind Farm

### Volume 4 Annex 3.5

#### Onshore Crossing Schedule

##### Sheet 36 of 36

- Hornsea Project Three
- Order Limits
  - District Authority
  - 123 Crossing ID
  - Hedgerow
  - Watercourse Boundary
  - Cable

Source:  
© Crown copyright and database rights 2019 Ordnance Survey 0100031673



Coordinate system: British National Grid  
Vertical reference: ODN  
Scale @ A1: 1:2500

REV	REMARK	DATE
00	First Issue	May 2018
01	Second Issue	November 2018
02	Third Issue (HDD 6/7 A added to sheet 12 of 36)	December 2018
03	Fourth Issue	March 2019
---	---	---





## Appendix F Outline Pink-Footed Goose Management Plan

### F.1 Pink-footed Goose Management Plan

#### F.1.1 Introduction

- F.1.1.1 This outline Pink-footed Goose Management Plan (PFGMP) has been appended to the CoCP to provide a framework for the Applicant's approach to Pink-footed Goose (PFG) mitigation, as described in paragraph 6.5.1.40 of the outline CoCP.

#### F.1.2 Background

- F.1.2.1 Hornsea Three's Ecology and Nature Conservation chapter (APP-075)), when considering the potential for open cut trenching and installation of the export cables, identified the potential for habitat loss and disturbance to wintering pink-footed goose as a designated feature of the North Norfolk Coast Special Protection Area (SPA)/Ramsar. The Environmental Statement predicted that the sensitivity of pink-footed goose was high with an impact magnitude that was deemed to be minor. It was therefore concluded that the effect would be of moderate adverse significance, which is significant in EIA terms.
- F.1.2.2 If construction works take place outside November and January inclusive, the Report to Inform Appropriate Assessment (RIAA: APP-051) concluded there would be no disturbance impact pathway on pink-footed goose as a designated feature of the North Norfolk Coast SPA/Ramsar and there would be no adverse effect on pink-footed goose.
- F.1.2.3 Should construction works take place between November and January inclusive, the RIAA (APP-051) concluded no adverse effect on the site would occur from direct habitat loss (permanent or temporary) with respect to the population and distribution of pink-footed goose because of the known mobility of this species in response to changes in food availability.
- F.1.2.4 However, the RIAA concluded that an increased frequency of disturbance from the onshore construction works which may reduce the fitness of a significant group of birds at the time of construction could not be excluded. Therefore, if construction works were carried out on sugar beet fields functionally linked to the SPA (i.e. at the time of post-harvest) between November and January inclusive, a pink-footed goose mitigation plan would be formulated for the construction phase and submitted to Natural England for approval.
- F.1.2.5 This appendix provides a draft outline pink-footed goose management plan with the Applicant's strategy presented in the form of a decision tree pathway. To clarify the reasoning behind this strategy, this document initially provides a summary of the potential disturbance impact pathway on pink-footed goose as a designated feature of the North Norfolk Coast SPA/Ramsar. This background information comprises:
- The origin and phenology of pink-footed geese in Norfolk;

- The importance of sugar beet to pink-footed geese in Norfolk;
- Seasonal and daily movements of pink-footed geese; and

#### F.1.3 Origin and Phenology

- F.1.3.1 The Greenland/Iceland pink-footed goose *Anser brachyrhynchus* population winters almost exclusively in Britain. This population breeds primarily in central Iceland with smaller numbers also occurring along the east coast of Greenland. Migration begins in early autumn to the wintering grounds.
- F.1.3.2 Peak numbers of pink-footed geese occur in the autumn (and again in spring) in northern Scotland, but peak numbers in England occur later in winter including at sites in Norfolk, after the birds have moved further south. Few geese are present in October in the coastal area of north Norfolk, including Weybourne that encompasses the Hornsea Three onshore cable corridor [APP-137]. In the wider region of north Norfolk peak numbers occur in November to January. Departure north from Norfolk starts from mid-January with few wintering pink-footed geese remaining by mid-February, and especially at the roosts at Scolt Head to the west of the North Norfolk Coast SPA in February.
- F.1.3.3 This section will be updated in the final PFGMP to reflect the latest scientific evidence including the results of monitoring surveys carried out in the winter prior to commencement of construction.

#### F.1.4 Importance of sugar beet

- F.1.4.1 In Norfolk, pink-footed geese spend most of their time foraging on harvested sugar beet *Beta vulgaris* fields, although between 10 and 20% of their time can be spent on winter-sown cereals. Sugar beet is a high-quality food from which the geese are not initially disturbed by farmers whilst feeding because of its limited commercial value.
- F.1.4.2 The harvesting period for sugar beet, known as the campaign, takes place between September and February when the amount of sugar in the beet is at its highest. The crop is harvested and delivered according to factory demands and is spread evenly through the delivery period. Sugar beet is mechanically harvested, with the crown chopped off and root fragments left behind, on which the geese forage.
- F.1.4.3 Post-harvest, the field may either be ploughed immediately if the field is harvested early (up and into November), so that a winter cereal crop can be sown, or left until the spring before ploughing. It is on these latter fields that the geese overwinter, eating the roots chopped into fragments by the harvester and unharvested roots.
- F.1.4.4 Such sugar beet fields are generally used for several consecutive days, with the flock then moving to a new field once the available sugar beet is much reduced or exhausted. During mid-winter, when the population of pink-footed geese is at its peak in north Norfolk, two or three fields may be used simultaneously by a flock (APP-137). Geese have been recorded using sugar beet fields in Norfolk up to two months after they had been harvested.



F.1.4.5 The major features determining the use of sugar beet fields are the distance of the fields from the roost site and the risk of disturbance associated with the fields. During surveys for Hornsea Three [APP-137] which took place within 10.4 km of the nearest known roost at Cley Marshes, pink-footed geese were never recorded on more than 36% of the available post-harvest sugar beet in winter 2016/2017 & 2017/2018.

F.1.4.6 This section will be updated in the final PFGMP to reflect the latest scientific evidence including the results of further monitoring surveys carried out in the winter prior to commencement of construction.

### F.1.5 Seasonal and daily movement of PFG in Norfolk

F.1.5.1 Pink-footed geese have a complex functional unit system i.e. those habitats which provide the overall ecological or behavioural requirements of a population, or part of it. The population of wintering pink-footed geese associated with the North Norfolk Coast SPA/Ramsar is known from observations and GPS telemetry studies (e.g. Orsted/WWT (2018)) to comprise of individuals using multiple roosts, resting, feeding and bathing areas. The nocturnal roosts in North Norfolk have traditionally been situated in intertidal areas with geese floating over high tide before settling later on saltmarshes, mud and sandbanks, with recent use of freshwater marshes e.g. Cley Marshes. The geese start arriving at feeding sites at dawn and may stay on one sugar beet field for the entire day, but after a few hours some may start moving onto e.g. nearby cereal fields.

F.1.5.2 The initial findings of Orsted/WWT (2018) for individuals in north Norfolk show seasonal ranges attaining 100 km<sup>2</sup> and greater (see Figure 1 of one bird's locations every 12 hours or multiples of in November 2017). In the early 1990s, visual observations of birds from the roost on Scolt Head, Norfolk, found that the birds fed on farmland between 3 and 15 km immediately in land. The initial findings of the Orsted/WWT (2018) study suggest daily movements from the roost may now be greater in north Norfolk (i.e. 5-10 km), with this likely to be a response to the increase in population which has also led to new roosts being formed in the region. One such roost is Cley Marshes, the nearest regularly nocturnal roost to the Hornsea Three onshore cable corridor, from which the bird shown in Figure F1 is shown to have flown the 7-9 km to forage in the latter.

F.1.5.3 In north Norfolk individual birds are found to utilise several different roosts and associated feeding areas within each range, using a number of different ranges over the winter period and making considerable movements between them (Orsted/WWT 2018).

F.1.5.4 The seasonal and daily foraging range from roosts of wintering pink-footed geese in Norfolk is 15-20 km (i.e. foraging distance from night roost during winter season), the maximum extent of which is shown in Figure F2.

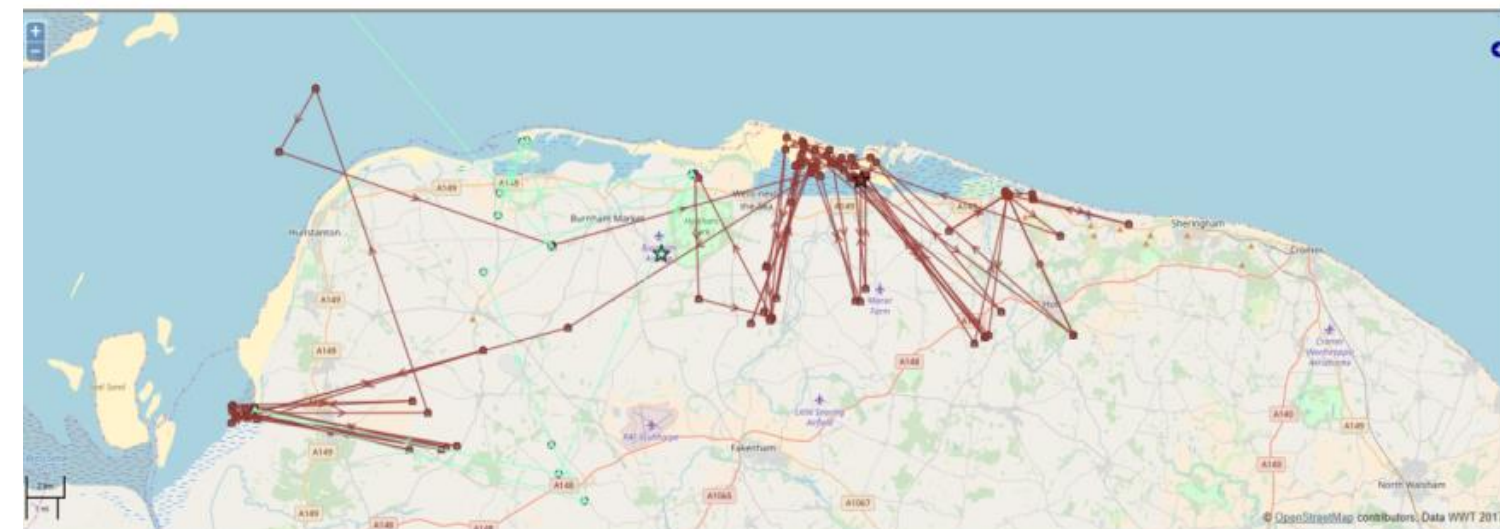


Figure F1: The movement of one GPS tagged Pink-footed Goose in November 2017 (Orsted/WWT, 2018)

F.1.5.5 The pink-footed geese flocks in north Norfolk have been observed to use certain fields as day-time resting areas. In north Norfolk, typical day-time resting areas are arable fields of young cereal crops. They are distinct from the nocturnal roosts and always close to the feeding fields with their primary function to act as a refuge from temporary disturbance. At such times, the geese would immediately move to the resting area and remain there, generally without attempting to feed, before gradually filtering back to the feeding field after the disturbance had passed.

F.1.5.6 The southernmost record of pink-footed goose from the Hornsea Three 2016-2018 winter surveys (APP-137) was the village of Hempstead (approximately 7 km south of landfall, 10.4 km from the nearest known nocturnal roost, Cley Marshes).

## F.2 Zone of influence

F.2.1.1 For the purposes of this outline plan, the Zone of Influence (Zoi) is considered to be the area where the cable corridor plus a 500m buffer interacts with the 10.4km foraging range of PFG from their roost at Cley Marshes, as shown in Figure 2. With respect to the onshore cable corridor this would effectively be between landfall and the village of Hempstead, which is approximately 7km south of the landfall.

F.2.1.2 Where the Zoi is referred to elsewhere in the outline plan it is intended to refer to the seasonal as well as spatial extent of PFG foraging, which is November-January inclusive.

F.2.1.3 The Zoi used in the final plan will be based on scientific evidence, the monitoring described in the Environmental Statement, and any additional monitoring commissioned by Hornsea Three.



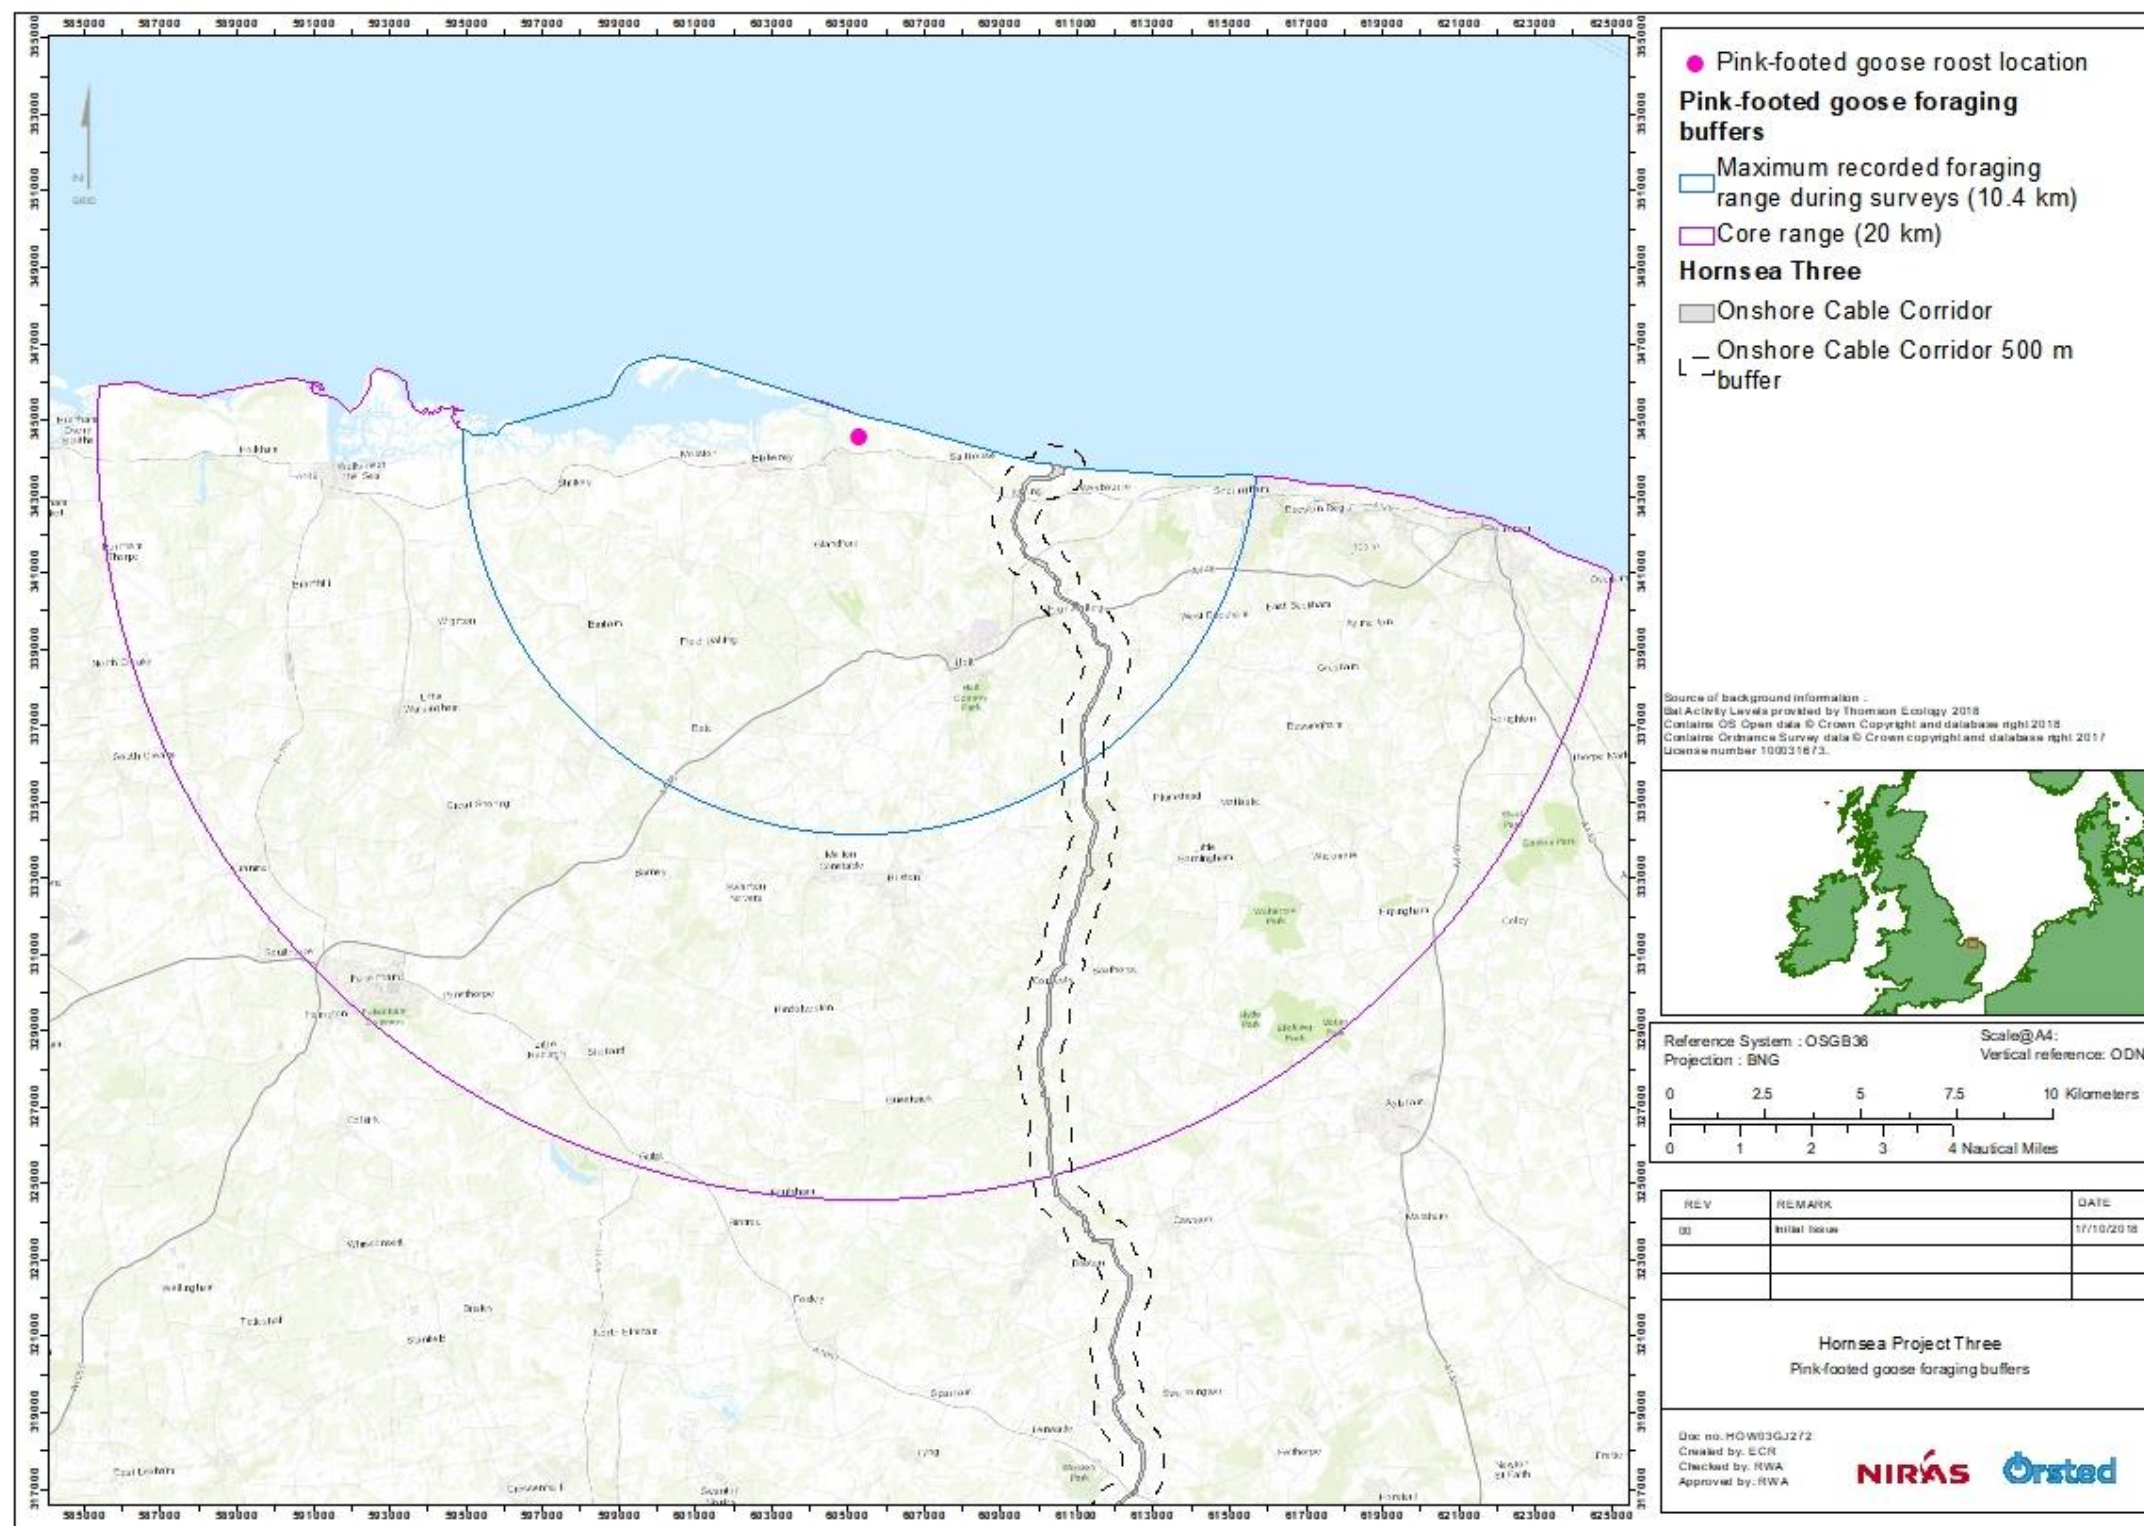


Figure F2: Pink-footed goose roost location



### F.3 Decision tree process to inform mitigation

- F.3.1.1 As seasonal, spatial and economic (beet harvesting schedules) aspects affect the existence of useable foraging habitat within the onshore cable corridor, there is considerable uncertainty about whether an impact as a result of cable installation will occur, and then the scale of such an impact on pink-footed geese. Therefore, a decision tree process is presented in this document. The process is designed to incorporate all relevant variables and milestones to inform mitigation that is both targeted and proportional.
- F.3.1.2 A key aspect of potential mitigation is the requirement to consult with relevant farmers and landowners as to planting programme or undertake crop coverage survey from public rights of way in late summer, if feasible. Such information is often not available until months before potential interaction between harvested sugar beet and pink-footed geese and as it is a core component of determining whether an impact will occur at all, this further supports the process applied here.

Table 3-8.1 Decision tree process for mitigation/management

Timeline (indicative and to be confirmed in the final plan)	Process		Additional notes
TBC	Are any works proposed in the Zol in November to January inclusive?		
Decision 1	No – there will be no disturbance impact pathway and therefore no mitigation required	Yes – go to next step	
TBC	Are 'intrusive' works, as defined in F.5.2, proposed in the Zol in November to January inclusive?		
Decision 2	No – there will be no significant effect on the PFG population as a result of Hornsea Three works. The management described in F.5.3 will apply to the remaining works if the following steps are answered 'yes'.	Yes – go to next step	
April-September	Has sugar beet been planted in the Zol?		Landowner input required – skip this step if not available
Decision 3	No – there will be no disturbance impact pathway and therefore no adverse effect on PFG.	Yes – go to next step	
June-September	Exclude from further consideration sugar beet fields to be (1) harvested and ploughed before November, or (2) lifted after January <sup>2</sup> . Are there any fields of sugar beet remaining in the Zol?		Landowner input required – skip this step if not available

<sup>2</sup> The fields that are not harvested before late February, are unlikely to become available subsequently as a food resource to wintering pink-footed geese as few remain at the roosts at Scolt Head to the west in North Norfolk Coast SPA in February (Mitchell and Hearn 2004, Acheson 2016)

Timeline (indicative and to be confirmed in the final plan)	Process		Additional notes
Decision 4	No – there will be no disturbance impact pathway and therefore no adverse effect on PFG.	Yes – go to next step	
TBC	Exclude from further consideration sugar beet fields of a size of 6 ha <sup>3</sup> or less i.e. not favourable to foraging pink-footed geese. Are there any fields of sugar beet remaining in the Zol?		
Decision 5	No – there will be no disturbance impact pathway and therefore no adverse effect on PFG.	Yes – go to next step	
TBC	At any one time within Nov-Jan, is it predicted that the area of post-harvest sugar beet within the Zol of the pre-construction works and construction activities will represent more than half of the available area of post-harvest sugar beet within the Zol i.e. onshore cable corridor plus 500 m buffer within 20 km of the nearest known nocturnal roost		
Decision 6	No – there is a lack of evidence to suggest indirect habitat loss within the Zol that equates to no more than 50% of the available post-harvest sugar beet, will reduce the fitness of a significant group of pink-footed goose regardless of population scale.	Yes – mitigation is considered likely to be required. The exact mitigation will be in line with the principles described in this document and developed in discussion with Natural England.	

- F.3.1.3 If there is not sufficient information available at the time of finalisation of the PFGMP to conclude that there would not be a significant effect on PFG as a result of Hornsea Three, intrusive works will be excluded from construction schedules within the Zol as a precaution (see 60F.5.2).
- F.3.1.4 This exclusion may be re-considered after commencement, if necessary, if sufficient evidence is available (in line with the factors listed in Table 3-8.1) with approval from Natural England.

<sup>3</sup> Applying findings from Gill (1996).



## F.4 Required monitoring

F.4.1.1 The monitoring and engagement with landowners required to inform the decision tree process is listed in Table 4.1.

**Table 4.1 Work required to ascertain planting and harvesting programme**

Timeline	Actions
October - February	Monitoring surveys will be initiated the winter before construction to refine data on goose distribution and abundance. Surveys are expected to follow the methodology followed in 2017/18 [APP-137] in that areas 10.4 km from the nearest known roost within the construction corridor and 500m buffer will be included. In parallel to the decision tree process described below it is also considered appropriate to monitor pink-footed goose abundance and distribution during the onshore construction period of Hornsea Three.
April	Contact landowners to establish whether sugar beet has/is to be planted within the zone of influence.
August – September	Should contacting landowners not be successful in fully assessing the planting programme, a crop coverage survey of the zone of influence will be undertaken from public rights of way.
April – September	Contact landowners to establish whether sugar beet fields are planned to be (1) harvested and ploughed before November, or (2) lifted after January <sup>4</sup> .

## F.5 Mitigation

F.5.1.1 If the process in Table 3.1 suggests that mitigation is likely to be needed, Hornsea Three's ornithologists will consult with Natural England, addressing the actual rather than the maximum construction scenario assessed in the Environmental Statement. This consultation process will be based on, among other relevant inputs, robust scientific evidence and site-specific evidence. The goal of the discussions will be to establish whether the increased frequency of disturbance from the planned onshore construction works is likely to reduce the fitness of a significant group of PFG.

### F.5.2 Exclusion of intrusive works

F.5.2.1 Any decision to exclude more intrusive works in the Zol will be taken in sufficient time to be incorporated into the final construction schedule and be based on information available at the time of finalisation of the PFGMP.

F.5.2.2 Works which would be excluded from the Zol in this scenario include:

- Fencing;
- Topsoil stripping;
- Cable trench excavation; and

- Duct installation.

F.5.2.3 Other pre-construction works (e.g. surveys) and construction activities associated with HDD and cable installation and cable jointing works may still occur in these periods due to their reduced need for personnel and equipment on site at any given time. The latter activities will be focused at specific points along the onshore cable corridor, between 750m and 2,500m apart depending on cable lengths, with work to take between 18 days and 18 weeks at any one locality.

### F.5.3 Measures to limit disturbance during works

F.5.3.1 If any works are due to be carried out in the Zol and the responses to Decisions 3 to 6 have been answered 'Yes', the following measures will be adhered to by all Hornsea Three personnel and contractors. The measures may be updated during detailed design if further relevant information becomes available:

- Toolbox talks/HSE briefings will be carried out with all Hornsea Three personnel operating on the cable corridor in the Zol in November – January inclusive to make them aware of the potential presence and disturbance impact pathways for PFG, and identify any interactions between geese and construction activity not highlighted through the decision tree process. At site induction, all personnel will be trained to identify flocks of grey goose species, which includes PFG, and make the right decisions via the toolbox talks so as to help ensure that potential impacts are managed effectively;
- Construction teams will raise any risks to PFG to a suitably qualified ECoW, who will advise on how works should proceed at that location. This assessment will be based on an expert opinion of the birds' sensitivity to disturbance at a particular location and time, such as during periods of prolonged severe weather at a particular location.
- The ECoW will be responsible for ensuring any lessons learnt through one winter of construction are passed to and incorporated into any subsequent phase.

## F.6 References

- Acheson, N. (2016) Great bird reserves: Cley Marshes. British Birds 109, 706-723.
- Gill, J.A. (1996) Habitat Choice in Pink-Footed Geese: Quantifying the Constraints Determining Winter Site Use. Journal of Applied Ecology, 33, 884-892.
- Mitchell, C. and Hearn, R.D. (2004) Pink-footed Goose Anser brachyrhynchus (Greenland/Iceland population) in Britain and Ireland 1960/61 – 1999/2000. Waterbird Review Series, The Wildfowl and Wetlands Trust/Joint Nature Conservation Committee, Slimbridge.
- Orsted/Wildfowl and Wetlands Trust (WWT) (2018) Orsted funded GPS telemetry study by the WWT over winters of 2016/2017 and 2017/2018. Accessed at: <https://sites.google.com/view/telemetry/home>, Jan 2019

<sup>4</sup> Fields that are not harvested before late February are unlikely to become available subsequently as a food resource to wintering pink-footed geese as few remain at the roosts at Scolt Head to the west in North Norfolk Coast SPA in February (Mitchell and Hearn 2004, Acheson 2016)



## Appendix G Soil Management Strategy

### G.1 Soil Management Strategy

#### G.1.1 Introduction and Overview

- G.1.1.1 This document comprises the draft soil management strategy for the Hornsea Project Three Offshore Wind Farm (hereafter referred to as Hornsea Three) and is part of the Outline Code of Construction Practice. It sets out the measures that Orsted Hornsea Project Three (UK) Ltd (the Applicant) will take to ensure that land will be restored to a condition suitable to be returned to its former use and was listed as a mitigation measure in Volume 3, Chapter 6: Land Use and Recreation of the Environmental Statement (APP-078).
- G.1.1.2 This strategy sets out the measures proposed to manage the soil resources associated with agricultural land impacted by the temporary and permanent onshore elements of Hornsea Three (landward of Mean High Water Springs (MHWS)). The onshore elements of Hornsea Three include:
- Permanent onshore HVAC booster station;
  - Permanent onshore HVDC converter/HVAC substation;
  - Temporary construction compounds (including the compounds for the onshore HVAC booster station and HVDC converter/HVAC substation);
  - Temporary storage areas;
  - Temporary access roads; and
  - Temporary works associated with the construction of the onshore cable corridor and the installation of the onshore export cable.
- G.1.1.3 This strategy includes the consideration of the soil resources that are available within the areas affected by the permanent infrastructure for the onshore HVAC booster station area and HVDC converter/HVAC substation area, but does not include a methodology for the stripping, storage and reuse of these materials as the land will be permanently lost from agriculture. An assessment of permanent land take has been undertaken in Volume 3, Chapter 6: Land Use and Recreation of the Environmental Statement (APP-078). If the onshore HVAC booster station and HVDC converter/HVAC substation areas were to be restored to agriculture at the end of the operational and maintenance phase, the soil resource information would be available to guide the decommissioning plan. The main construction compound is also excluded from the scope of this strategy as it does not comprise agricultural land.
- G.1.1.4 The draft soil management strategy is based on recognised best practice guidance provided in the Department for Environment, Food and Rural Affairs (Defra) Code for the Sustainable Use of Soils on Construction Site (Defra, 2011) and the Ministry of Agriculture, Fisheries and Food (MAFF) MAFF Soil Handling Guide (MAFF, 2000). The MAFF guide is currently being updated and the latest guidance will be incorporated into the final strategy.

G.1.1.5 The principle objectives of the strategy are to:

- Conserve soil resources;
- Avoid damage to soil structure;
- Maintain soil drainage; and
- Identify principles for the reinstatement of the soil profile.

G.1.1.6 The structure of the strategy is as follows:

- Section 2 – proposals for the management of the soil handling process;
- Section 3 - provides a summary of the soil survey work that has been undertaken in the preparation of the Environmental Statement and outlines the further work required to implement the soil management strategy and proposals for the management of the soil during the construction period;
- Section 4 - proposals for soil stripping;
- Section 5 - proposals for soil storage;
- Section 6 - proposals for ground preparation and soil replacement;
- Section 7 - soil handling conditions and consistency tests; and
- Section 8– cultivation and initial aftercare.

G.1.1.7 This soil management strategy will be a living document. During the detailed design stage, the strategy will be developed to include seeding arrangements (if required) and the results of further soil surveys. As it forms part of the Code of Construction Practice, the final soil management strategy will be agreed with the relevant planning authority and will be implemented prior to the commencement of works relating to the onshore elements of Hornsea Three on agricultural land.

#### G.1.2 Construction Sequencing

- G.1.2.1 As set out in Volume 1, Chapter 3: Project Description, site preparation works, which will include activities such as pre-construction surveys, ground investigations, soil surveys, record of condition, drainage strategy preparation, archaeological investigations, watercourse crossings, vegetation clearance (subject to seasonal restrictions), fencing, access and haul road installation, will take place prior to cable installation activities. Localised topsoil and subsoil stripping may be required for these site preparation activities. The topsoil and subsoil handled as a result of these activities would be stored and handled in accordance with the measures set out within this soil management strategy (see Section G.5).
- G.1.2.2 In respect to the construction works, stripping of the top soil within the onshore cable corridor will take place early in the construction sequencing usually just prior to access road and haul road installation, whilst subsoil would only be excavated and stored as construction of each linear section of the export cable route advances (see Section G4.4). As a result, the subsoil would be stored for a short period of time before being replaced (see Section G.6), whilst the top soil may be stored for a longer period, which could comprise the full duration of the onshore cable corridor construction period. Regardless of storage duration, the top soil and subsoil handled during the construction works would be stored and handled in



accordance with the measures set out within this soil management strategy (see Section G.5) to minimise impacts on land use and soils.

- G.1.2.3 Once cable installation and testing is complete, the following activities would be carried out prior to topsoil reinstatement: reinstatement of PRowS; removal of fencing; installation of post-construction drainage and removal of any haul/access road. Following this, additional reinstatement works would be undertaken, including the replacement of top soil (see Section G.6) and implementation of aftercare provisions (see Section G.8).
- G.1.2.4 The construction sequencing is subject to factors such as the duration of the activity, weather restrictions (particularly in relation to soil movement works), seasonal restrictions and permissions. It should also be noted that the activities can be undertaken concurrently at multiple sections along the onshore cable corridor route which may influence sequencing. As such, the sequencing described above should be considered indicative.
- G.1.2.5 As further details on construction sequencing become available during detailed design, these will inform the development of the final soil management strategy to be submitted and approved as part of the final CoCP (see Table 3.1 of the Outline CoCP).

## G.2 Management of Soil Handling Process

### G.2.1 Supervision

- G.2.1.1 The Defra Code for the Sustainable Use of Soils on Construction Sites (Defra, 2011) includes in its recommendations for Soil Planning and Management (Toolbox Talk 2) that there should be a person responsible for supervising soil management on site. In accordance with the guidance in the Defra Code, Hornsea Three will provide appropriate resources to supervise soil management throughout the construction period.
- G.2.1.2 Hornsea Three have liaised with landowners and their agents during the preparation of the DCO application. This engagement will continue throughout the construction period (via an Agricultural Liaison Officer (ALO)) to maintain consistent dialogue with those affected by Hornsea Three.
- G.2.1.3 In addition to, or as part of the ALO role, a soils specialist will be appointed to monitor soil handling during the construction period. Guidance from Defra (Defra, 2011) and previously in earlier work carried out in connection with Wye College on behalf of the DoE (reclamation of mineral working to agriculture) identified that on-site supervision at key times during the soil handling, movement and replacement process benefited the restoration process.
- G.2.1.4 There will be regular monitoring and reporting on soil handling operations during construction with additional visits during critical phases of soil handling, in particular during the initial strip and store of soil materials. An effective programme of monitoring will also be implemented to ensure the soil handling processes are being appropriately implemented.
- G.2.1.5 The implementation of other environmental management measures will be supervised by the Clerk of Works and the Ecological Clerk of Works as set out in the Outline Code of Construction Practice.

### G.2.2 Biosecurity

- G.2.2.1 The Outline Code of Construction Practice outlines biosecurity measures to be incorporated as part of Hornsea Three. These measures will be developed in consultation with the statutory authorities and individual landowners prior to the commencement of construction.
- G.2.2.2 Defra's Animal and Plant Health Agency (APHA) will be contacted to identify any known recorded problems within the Hornsea Three land use and recreation study area (as defined in Volume 3, Chapter 6: Land Use and Recreation of the Environmental Statement (APP-078)), prior to commencement of the construction of the onshore elements of Hornsea Three.



## G.3 Baseline Conditions – Soil Resources

### G.3.1 Published soils information

- G.3.1.1 At this stage, the draft soil management strategy is based on the baseline information collated as part of the Environmental Impact Assessment (EIA) process (see Volume 3, Chapter 6: Land Use and Recreation of the Environmental Statement (APP-078)).
- G.3.1.2 The distribution of the main soil types taken from the published soils information has been identified in Volume 6, Annex 6.3: Agricultural Land Classification and Farm Holdings Figures of the Environmental Statement (APP-158). The descriptions of the main soil types that are located within Hornsea Three land use and recreation study area in relation to the four landscape regions (i.e. Coastal Plain, Cromer Ridge, Sand-Loam Uplands (or the Sand and Gravel Platform) and the Boulder Clay Plateau) are set out in Annex A. The descriptions identify the properties and characteristics of the main soil types and their potential limitations.

### G.3.2 Surveys for the Environmental Statement

- G.3.2.1 As part of the work undertaken during the EIA process (as reported in Volume 3, Chapter 6: Land Use and Recreation of the Environmental Statement (APP-078)), Agricultural Land Classification (ALC) surveys were carried out in areas of agricultural land temporarily and permanently affected by Hornsea Three. The survey comprised two parts:
- A reconnaissance survey of the soils to identify the nature and ALC of the soil types identified from the review of the published information. This included the use of hand auger borings and soil pits where necessary to confirm the characteristics of soil profiles within each of the soil types; and
  - A detailed ALC survey of the areas where there will be permanent loss of agricultural land (i.e. the onshore HVAC booster station area and HVDC converter/HVAC substation area) comprising hand auger borings taken at approximately 100 m intervals across the area and soil pits as necessary.
- G.3.2.2 The results of the soil survey (including descriptions of the auger borings) are reported in Volume 6, Annex 6.2: Soil Survey Data of the Environmental Statement (APP-157) and illustrated in Volume 6, Annex 6.3: Agriculture Classification and Farm Holdings Figures of the Environmental Statement (APP-158).

### G.3.3 Pre-construction survey work

- G.3.3.1 Pre-construction detailed soil survey work will be undertaken by a competent person (e.g. a soil scientist) in order to produce specific soil resource topsoil and subsoil unit plans and restoration specifications for areas of agricultural land within individual land holdings that will be occupied by Hornsea Three. These surveys will form the basis of the pre-construction condition assessments of the land prior to soil stripping operations and will be used to monitor the progress of soil handling and restoration operations. The surveys will provide a baseline schedule of soil condition against which the restoration of the soil post-construction will be assessed.

- G.3.3.2 The survey work will include the identification of the physical characteristics of profiles at a standard density of 100 m intervals (with additional profiles examined where the 100 m grid sampling does not enable a suitable density of sampling in an agricultural enclosure that will otherwise be missed.). Soil pits will also be examined at appropriate locations to provide additional detail on soil structure and stoniness. The survey will provide information on the following soil physical characteristics:

- Soil horizon depths for topsoil and subsoil horizons;
- Soil pH and the soil nutrient levels for nitrogen, phosphorous and potassium;
- Soil textures of all horizons;
- Soil colour;
- Stone contents, estimated from augering, confirmed by soil pit excavation/ and or sample analysis;
- Presence and characteristics of mottling, a soil wetness indicator;
- Presence of manganese concretions, a soil wetness indicator;
- Identification of gleyed horizons;
- Identification of slowly permeable layers; and
- Identification of impenetrable rock layers.

- G.3.3.3 The characteristics listed above are standard parameters to be recorded in an ALC survey and were applied in the surveys used to inform the Environmental Statement.



## G.4 Soil Stripping

G.4.1.1 Soil stripping will be required in areas that will be temporarily used to support the construction of the onshore elements of Hornsea Three. The areas where soil stripping will be required are:

- Temporary construction compounds (including the compounds for the onshore HVAC booster station and HVDC converter/HVAC substation);
- Temporary storage areas;
- Temporary access roads; and
- Temporary works associated with the construction of the onshore cable corridor and the installation of the onshore export cables.

### G.4.2 Temporary construction compounds and storage areas

G.4.2.1 For each of the construction compound and storage areas, the depths of different topsoil units will be identified within the area, based on the survey of soil resources as described in section 3.

G.4.2.2 Where soil types and topographic conditions are suitable, compounds and storage areas may be established without soil stripping with geotextile and stone laid directly over the in-situ topsoils. In compound areas where topsoils need to be stripped the following methods are proposed.

G.4.2.3 In areas designated for topsoil storage only, underlying in-situ topsoils will not need to be stripped from the footprint of the topsoil stores. In other locations, the topsoils will then be stripped applying the appropriate method from the MAFF Soil Handling Guide (MAFF, 2000). This will follow one of the following best practice methods:

- Sheet 1 – Excavators and Dump Trucks; or
- Sheet 13 – Bulldozers and Dump Trucks.

G.4.2.4 The initial strip of the construction compounds will be subject to monitoring to ensure that the Handling Method (see Appendix B) is implemented correctly. Routes that machinery can use to move to and from the stripping zones will be clearly identified to reduce excessive trafficking of subsoils, as far as possible.

### G.4.3 Temporary access roads

G.4.3.1 For the lengths of temporary access roads, the depths of different topsoil units will be identified based on the survey of soil resources as described in section 3.

G.4.3.2 The topsoils will then be stripped applying the appropriate method from the MAFF Soil Handling Guide 1, using excavators to remove topsoil from the footprint of the proposed access road to create bunds alongside the access road alignment.

G.4.3.3 The initial strip of temporary access roads will be subject to monitoring to ensure that the Handling Method (MAFF, 2000) is implemented correctly. Once the soil has been stripped from these areas, geotextile matting and aggregate will be laid to create the temporary access roads.

## G.4.4 Onshore cable corridor

### Topsoil strip

G.4.4.1 For the length of the onshore cable corridor, the depths of different topsoil units will be identified based on the survey of soil resources as described in section 3.

G.4.4.2 The topsoils will then be stripped and stored within the temporary area either side of the onshore cable corridor, applying the appropriate method from the MAFF Soil Handling Guide (MAFF, 2000). In some locations along the onshore cable corridor, the width of the corridor narrows (e.g. to avoid sensitive receptors). Where this results in there being insufficient room to store the soil within the corridor, soil may be stored in the storage areas adjacent to the onshore cable corridor.

G.4.4.3 Soil stripping and storage will follow one of the following best practice methods:

- Sheet 1 – Excavators and Dump Trucks; or
- Sheet 13 – Bulldozers and Dump Trucks

G.4.4.4 The initial strip of the onshore cable corridor will be subject to monitoring to ensure that the Handling Method (MAFF, 2000) is implemented correctly. In particular, it is important that haul routes to and from the stripping zones are clear and established in advance, to ensure that excessive trafficking of subsoils is reduced, as far as possible.

### Subsoil strip

G.4.4.5 For the length of the onshore cable corridor, the depths of subsoil units will be identified based on the survey of soil resources as described in section 3. Stripping of subsoil resources along the length of the onshore cable corridor will be limited to the construction of the cable trenches (up to six trenches), HDD entry/exit pits at crossing locations, joint bays and link boxes.

G.4.4.6 The requirement to strip more than one subsoil horizon in some sections is dependent on the requirement for the ALC grading to be maintained within the restored soil profile. The detailed survey work that has already been carried out indicates that key determinants in the requirement to strip upper and lower subsoil horizons for soils affected by a droughtiness and wetness limitations will be dependent upon:



- The climatic variability in moisture deficits along the onshore cable corridor in relation to the droughtiness limitation;
- The distribution of sandy textured materials within profiles, to determine the available water capacity of the profile in the assessment of soil droughtiness. In particular, the presence of a medium sandy loam topsoil in some areas means that the distribution of variable depths of loamy medium sands and sands within subsoil horizons does not affect the ALC Grade according to droughtiness;
- The distribution of stony horizons, that reduce the available water capacity of the profile, particularly in the assessment of moisture deficits for potatoes in the ALC system; and
- The presence and depth of a slowly permeable layer in the assessment of soil wetness. Where the location of this is at a shallow depth within the profile, with only a thin upper subsoil, there may be no change in grading if the subsoil materials are stripped as a single layer.

G.4.4.7 Where subsoil horizons can be stripped together, with no reduction in ALC when restored, these will be stripped in a single operation, applying best practice guidance in MAFF Soil Handling Sheet 1 (MAFF, 2000).

G.4.4.8 Where the thicknesses and characteristics of upper and lower subsoil horizons determine the quality of the land, these will be stripped and stored separately alongside the cable trench in order to reduce the potential for the loss of land quality, as far as possible.

## G.5 Soil Storage

### G.5.1 Construction compounds and storage areas

- G.5.1.1 For the construction compounds and storage areas, soils will be moved directly from the area being stripped to areas that have been identified as topsoil and subsoil (where required) storage locations within the construction compounds and storage areas. It is essential that the locations of soil storage mounds are planned in advance to ensure that the potential for damage to the soil storage mounds and/or contamination of the mounds with foreign construction materials is limited, as far as possible. Soil storage mounds will be located away from surface watercourses and measures to control runoff will be implemented as set out in the final CoCP. All storage mounds intended to remain in situ for more than three months or over the winter period will be seeded (unless otherwise requested by the landowner or occupier) with weed control and other necessary maintenance (e.g. mowing and re-seeding) carried out as discussed and agreed with landowners and agents.
- G.5.1.2 The height of the topsoil and subsoil mounds will be controlled: topsoil storage mounds will not exceed 4 m in height (Defra Code 2011) and subsoils 5 m in height.
- G.5.1.3 Materials from individual topsoil and subsoil units and within individual land holdings will be stored separately, as identified in the site-specific soil resource plans, described in paragraph G.3.3.1 of this strategy.

G.5.1.4 The method of storage mound construction will be in accordance with that described for a single tier mound in Sheet 2 (Building Soil Storage Mounds with Excavators and Dump Trucks) of the Good Practice Guide for Handling Soils (MAFF, 2000).

G.5.1.5 During the restoration of the construction compounds and storage areas, soil will be excavated (removed) from the mounds by the method described in Sheet 3 Excavation of Soil Storage Mounds with Excavators and Dump Trucks of the Guide (MAFF, 2000).

### G.5.2 Onshore cable corridor

G.5.2.1 For the storage of topsoils alongside the edge of the onshore cable corridor, or in nearby designated storage areas, the same principles will be applied as for the construction compounds as described above.

G.5.2.2 With regards to the temporary removal of subsoils within the cable trenches, the stripped subsoil horizons will be stored separately alongside the cable trench.

### G.5.3 Temporary access roads

G.5.3.1 As described in section 4 above, topsoil mounds (not exceeding 4 m in height) will be created by direct placing by the excavator alongside the edge of the access roads. All storage mounds intended to remain in situ for more than three months or over the winter period will be seeded (unless otherwise requested by the landowner or occupier) with weed control and other necessary maintenance carried out as discussed and agreed with landowners and agents.



## G.6 Ground Preparation and Soil Replacement

### G.6.1 Loosening operations

- G.6.1.1 Following the removal of all construction materials (including temporary access road surface material e.g. aggregate and geotextile matting) and prior to the replacement of stripped soil materials, loosening of the underlying soil will be undertaken. Loosening will be focused on those areas that have been stripped and where the underlying subsoils may have become compacted. Soil loosening will be undertaken using a wing tined cultivator to ensure the compaction is broken up prior to the replacement of topsoil horizons.
- G.6.1.2 The depth to which the loosening will be required will depend on the nature of soil type and the extent of any compaction that may have occurred. The depth and location of any underdrainage will also be taken into account. The depth of the loosening will be assessed on site, prior to the works being undertaken.

### G.6.2 Soil replacement

#### Construction compounds

- G.6.2.1 Following loosening operations, the topsoils will then be replaced on the construction compounds and storage areas in accordance with the appropriate method from the MAFF Soil Handling Guide (MAFF, 2000). This will follow one of the subsequent best practice methods:
- Sheet 4 – Excavators and Dump Trucks; or
  - Sheet 15– Bulldozers and Dump Trucks
- G.6.2.2 The replacement of the topsoils across the construction compounds and storage areas will be subject to on site monitoring to ensure that the Handling Method is implemented correctly.
- G.6.2.3 These methods enable the topsoils to be replaced without trafficking over the newly loosened subsoil material, as far as possible. Haul routes to and from the soil storage mounds to the replacement areas will be clearly identified to reduce excessive trafficking of subsoils, as far as possible.

#### Onshore cable corridor

- G.6.2.4 The methods for the replacement of topsoil materials along the onshore cable corridor will be similar to those described for the construction compounds.
- G.6.2.5 For the subsoil horizon(s) stored alongside the cable trenches (and HDD entry/exit pits, joint bays and link boxes) for a short period of time, where more than one subsoil horizon has been stripped, the subsoil materials will be replaced (loose tipped) by excavator in sequence, with lower subsoils replaced first and then overlain by upper subsoils.

## G.7 Soil Handling and Consistency Test

- G.7.1.1 Hornsea Three lies in a climatically dry part of the country. Traditionally, soil handling between the months of November – March is limited, with careful consideration of soil movements outside of this period. However, in this instance it may be more appropriate to consider a Plastic Limit based field assessment method for specific soil units to assess the suitability of soil handling conditions. This will apply to the light textured sandy topsoils that dominate much of the onshore cable corridor which remain dry and friable for most of the year.
- G.7.1.2 The consistency test of whether or not a soil is dry and friable can be carried out as follows:
- As assessment may be made by attempting to roll a ball of soils into a thread on a plate or hard surface using light pressure from the flat of the hand. If a long thread of less than 3 mm diameter can be formed, the soil is wetter than the lower plastic limit and soil handling should not take place until the soils have dried out. If the soil crumbles before a long thread of 3mm diameter can be formed, then the soil is dry enough to handle.
- G.7.1.3 Soil handling will, irrespective of Plastic Limit assessments, cease if the ground is covered in snow or there is ponding of water on the surface. Soil handling operations will be curtailed or suspended under the following conditions:
- In light rain or drizzle soil handling may continue for up to four hours unless the soils are already in too moist a state; or
  - In sustained heavy rain, soil handling should cease and not restart until soil consistency criteria can be met.



## G.8 Aftercare – Cultivations

- G.8.1.1 The restoration of soils will be assessed against the baseline schedule of soil condition taken pre-construction.
- G.8.1.2 The reinstated soils will be cultivated to enable the initial aftercare crop to be established. The cultivations required will vary according to soil type, site and weather conditions at the time but could include the use of plough, power harrow and roll. In addition, stone picking may also be required where excessive stone volumes have become incorporated in reinstated topsoil areas.
- G.8.1.3 The specified cultivations will be subject to discussion with the landowner prior to implementation.
- G.8.1.4 During the aftercare period, there will be annual monitoring of physical soil characteristics and soil nutrient levels to set aftercare management requirements for the following year. The land will be handed back to the owner at the earliest opportunity once the restored land is in a suitable condition to be returned to its former use.

## G.9 References

Department of Food and Rural Affairs (2011) Construction Code of Practice for the Sustainable Use of Soils on Construction Sites. London, Defra.

Ministry of Agriculture, Fisheries and Food (2000) MAFF Soil Handling Guide. Available online: <http://webarchive.nationalarchives.gov.uk/20090317221756/http://www.defra.gov.uk/farm/environment/land-use/soilguid/index.htm> [Accessed: 25 July 2018].

Ministry of Agriculture, Fisheries and Food (199-) Agricultural Land Classification detailed Post 1988 ALC survey. Available online: <http://publications.naturalengland.org.uk/category/6249382855835648> [Accessed: 25 July 2018].



## Annex A: Published Soils Information

- GA.1 In the north, there is a relatively narrow strip on the Coastal Plain where the soils are developed mainly in Marly Drift and are placed in Association 343g Newmarket 2 (see description below).
- GA.2 In the **Newmarket 2** Association the drift is overlain by or mixed with a variable thickness of sandy material. This Association is therefore described as a collection of *"Shallow well drained calcareous coarse loamy and sandy soils over chalk rubble associated with well drained deeper coarse loamy and sandy soils often in an intricate pattern. Slight risk of water erosion"*.
- GA.3 The main limitation of the soils in Association 343g Newmarket 2 is droughtiness because of the relatively limited rooting depth, though typical profiles would be more moisture retentive than very shallow soils developed directly over chalk.
- GA.4 The Hornsea Three onshore cable corridor then rises onto the Cromer Ridge which is followed to the south by the so-called Sand-Loam Uplands or the Sand and Gravel Platform. This region extends south as far as Norwich. In both regions, the main parent materials consist of glaciofluvial sands and gravels.
- GA.5 Where the soils are formed mainly in these sands and gravels, for example on the Cromer Ridge itself, Associations 551f Newport 3 and 551g Newport 4 are found.
- GA.6 The **Newport 3** Association (551f) is developed in glaciofluvial drift with little or no superficial aeolian drift. It is described as a collection of *"Deep, well drained sandy and coarse loamy soils. Some coarse and fine loamy soils with slowly permeable subsoils and slight seasonal waterlogging. Risk of wind erosion"*. In this description *"fine loamy"* and *"coarse loamy"* mean medium textures, the former tending to heavier, more clayey textures, the latter to lighter, more sandy textures.
- GA.7 The well drained sandy and coarse loamy soils are the Newport (formerly Freckenham) and Wick (formerly Hall) series respectively, as described above. The soils with slowly permeable subsoils are found where the superficial covering of sand and gravel is relatively thin and/or partly incorporated with heavier glacial till material and most belong to the coarse loamy Wighill (formerly Attlebridge) series. The glacial till derived horizons in the lower parts of the profiles are responsible for the impeded drainage, the result of which is colour mottling and/or greyish colours in these horizons and immediately above them.
- GA.8 The main limitation is droughtiness which is more pronounced in these sandy soils than in the more loamy soils of the Wick Associations.
- GA.9 The **Newport 4** Association (551g) is developed in glaciofluvial drift with effectively no superficial aeolian drift and so it is probably the sandiest of the Newport Associations. It is described as a collection of *"Deep well drained sandy soils. Some very acid soils with bleached subsurface horizon especially under heath or in woodland. Risk of wind erosion"*. The well drained sandy soils are those of the Newport (formerly Freckenham) series. A typical profile of the well-drained sandy soils (i.e. a typical Newport (formerly Freckenham) series) would have a moderately thin, often stony, sandy loam or loamy sand topsoil, overlying loamy sand or sand, becoming pure sand within 40 cm from the surface.
- GA.10 The main limitation of the soils is soil droughtiness which is particularly pronounced in these very sandy soils.
- GA.11 Where the sands and gravels are themselves covered by aeolian drift, often referred to as the Norwich Brickearth there is an increase in the occurrence of deeper, more loamy and more moisture-retentive soils, especially in valley bottoms where hill-wash has increased the thickness of the loamy material. These are placed in Associations 541s Wick 2 and 541t Wick 3.
- GA.12 The **Wick 2** Association (541s) is the less prevalent of the two Wick Associations found within the Hornsea Three land use and recreation study area. It is found where the geological map indicates sand and gravel, brickearth (i.e. aeolian drift) and patches of glacial till. It is thus described as being developed in *"glaciofluvial and aeolian drift and till"*. It differs from Association 541t Wick 3 in having both a generally greater thickness of loamy surface material and having, in places, soils which are influenced by underlying glacial till (absent in areas of Association 541t Wick 3). Association 541s Wick 2 is described as a collection of *"Deep well drained coarse loamy soils often stoneless. Some similar soils with slowly permeable subsoils and slight seasonal waterlogging. Slight risk of water erosion"*. In this description, the term *"coarse loamy"* indicates textures in the sandy loam to sandy silt loam range.
- GA.13 The more detailed 1:25,000 scale soil map for the Barningham/Sheringham area shows an assortment of soils of which the well-drained, coarse loamy Wick (formerly Hall) series appears to be the most common. It is, however, variously accompanied by the sandier Newport (formerly Freckenham) series, including some notably stony ones; the deeper Sheringham series; as well as two series showing signs of poor drainage at depth, the Aylsham and Wickmere series, which are both influenced by the presence of slowly permeable glacial till material at depth.
- GA.14 The quality of the land is likely to vary from Grade 2 on the deep Sheringham soils, to Subgrade 3a on typical Wick (formerly Hall) series, to 3b on the sandier Newport (formerly Freckenham) series. The poor drainage at depth of the Aylsham and Wickmere series can readily be rectified and in this relatively dry climatic area is not a major limitation. They too suffer mainly from summer droughtiness in this climatic area, but probably would qualify for Grade 2.
- GA.15 The **Wick 3 Association** (541t) is found on sand and gravel but where this is covered, at least in places, by aeolian drift and is dominated by Wick series soils. Association 541t Wick 3's main difference from Association 541s Wick 2 is that it is found where the aeolian drift is thinner and the soils are accordingly more sandy at depth. The generalised description of Association 541t Wick 3 is accordingly that it is a collection of *"Deep well drained coarse loamy often stoneless soils. Some similar sandy soils. Complex soil pattern locally. Risk of water erosion"*. In this description, the term *"coarse loamy"* indicates textures in the sandy loam to sandy silt loam range and the term *"sandy"* indicates loamy sand and sand textures.

- GA.16 The main limitation of the three main soils from the Wick 3 Association, Wick (formerly Hall), Newport (formerly Freckenham) and Sheringham, is droughtiness and the degree of limitation depends on the thickness of loamy material above the sandy and/or stony substrate. The sandiest and most drought prone Newport Series are most susceptible to droughtiness and are likely to be graded 3b, whilst the Wick (formerly Hall) series has a greater thickness, between 40 and 70 cm, of surface loamy material which would typically give Grade 3a while the Sheringham series with more than 70 cm of loamy material would be in Grade 2.
- GA.17 Two nearby areas of this Association south of Holt have been mapped in more detail by MAFF using the revised ALC system and show a mixture of Grade 2, 3a and 3b land.
- GA.18 Just north of Salle, the Hornsea Three land use and recreation study area passes southwards onto the Boulder Clay Plateau. These soils are formed in or greatly influenced by the underlying slowly permeable glacial till (boulder clay) and many show signs of impeded drainage. They are categorised as belonging to Associations **572n Burlingham 1** and **572p Burlingham 3**. Land quality, as elsewhere on the Hornsea Three onshore cable corridor, is variable with both winter wetness and summer droughtiness having to be taken into account. Detailed surveys of land in these Associations indicate the likelihood of substantial areas of Grade 2 and Subgrade 3a with only minor amounts of Subgrade 3b.
- GA.19 The soils of the Burlingham 1 Association are formed in clayey or fine loamy chalky till and Head (a locally derived superficial drift) which partly covers glaciofluvial sands and gravels. This gives a considerable range of soils and the Association is described as a collection of "*Deep coarse and fine loamy soils with slowly permeable subsoils and slight seasonal waterlogging. Some deep well drained coarse loamy and sandy soils*". In this description "*fine loamy*" and "*coarse loamy*" mean medium textures, the former tending to heavier, more clayey textures, the latter to lighter, more sandy textures.
- GA.20 The soils with the fine loamy textures and slowly permeable subsoils are the Burlingham series *per se*, found in areas dominated by glacial till together with the more clayey Ashley and Hanslope series all of which become chalky at depth. These soils make up between a third and half of the land within the Association. A typical Burlingham series profile has a sandy loam or sandy clay loam topsoil and subsoil, mottled at depth due to the slowly permeable underlying chalky clay (glacial till) which is usually encountered at about 80 cm from the surface. After appropriate drainage, such profiles would be classed as moderately well drained (Wetness Class II).
- GA.21 The corresponding coarse loamy soils with slowly permeable subsoils are in the Wighill (formerly Attlebridge) series, and together with the better drained coarse loamy Wick (formerly Hall) series are found on the Head deposits. The deep well drained sandy soils are the Newport (formerly Freckenham) series similar to those already described above.
- GA.22 Areas shown as this Association have been the subject of more detailed surveys by MAFF in the 1990s. Although they do not specifically refer to soil series, descriptions of typical soils indicate that there are substantial areas of sandy Newport (formerly Freckenham) series but only relatively small areas of heavier textured soils, possibly Wighill (formerly Attlebridge) series. There is no mention of any soils directly on chalky till or other chalky drift (Ashley and Swaffham Prior series).
- GA.23 Within Association **Burlingham 3** (572p), typical soils of this Association are formed in clayey or fine loamy chalky till and Head (a locally derived superficial drift). These tend to have impeded drainage, but the Association also includes better drained soils formed in sandy glaciofluvial sands and gravels. Thus, Association 572p Burlingham 3 is described as a collection of "*Deep fine loamy soils with slowly permeable subsoils and slight seasonal waterlogging. Some similar fine or coarse loamy over clayey soils. Some deep well drained coarse loamy over clayey, fine loamy and sandy soils*". In this description "*fine loamy*" and "*coarse loamy*" mean medium textures, the former tending to heavier, more clayey textures, the latter to lighter, more sandy textures.
- GA.24 Significant areas of the land in this Association within the Hornsea Three land use and recreation study area have been the subject of detailed surveys carried out by MAFF in the 1990s. Although they do not use series names it would seem that, in general, only two main soil types are considered to be present. The first consists of soils which have developed over underlying chalky boulder clay drift. Typical profiles have a slightly stony sandy loam or sandy clay topsoil overlying similar or sometime stonier upper subsoils which in turn overlie clayey lower subsoils below 40-75 cm depth. In many locations, the clay overlies a friable chalky drift below approximately 80 cm. These profiles are typically non-calcareous in the upper horizons and become calcareous as the underlying chalky drift is approached. Soil drainage is assessed predominantly as wetness class II with smaller areas of wetness class III and I. Such soils are similar to those described in other publications as the Burlingham series *per se* (i.e. the "*deep fine loamy soils with slowly permeable subsoils*" of the generalised description of the Association).
- GA.25 The second main soil type occurs where the parent material is glacial sand and gravel. The well drained soils typically comprise variably stony, sandy loam, or less frequently loamy sand topsoils over similar or lighter, slightly or moderately stony subsoils which may extend to depth or overlie gravel below 40 - 60 cm from the surface. These are the "*deep well drained coarse loamy and sandy soils*" of the Newport (formerly Freckenham) series found frequently elsewhere along the entire Hornsea Three land use and recreation study area.
- GA.26 Where the Hornsea Three land use and recreation study area crosses the valleys of the Glaven, Bure, Wensum and Yare and their main tributaries the soils are poorly or very poorly drained and often peaty. Three Associations, **861b Isleham 2**, **871c HANWORTH** and **1024b ADVENTURERS 2**.