

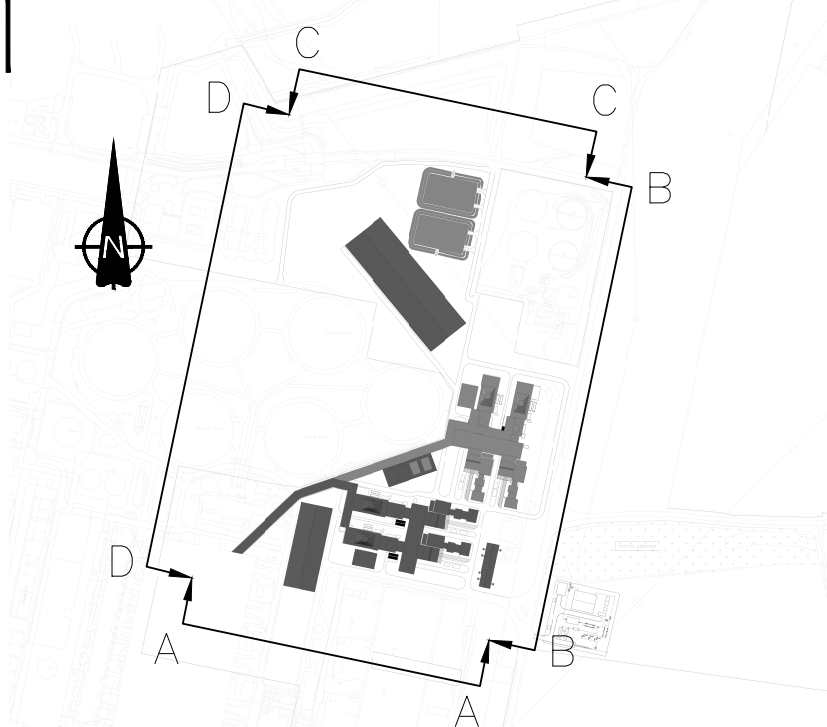


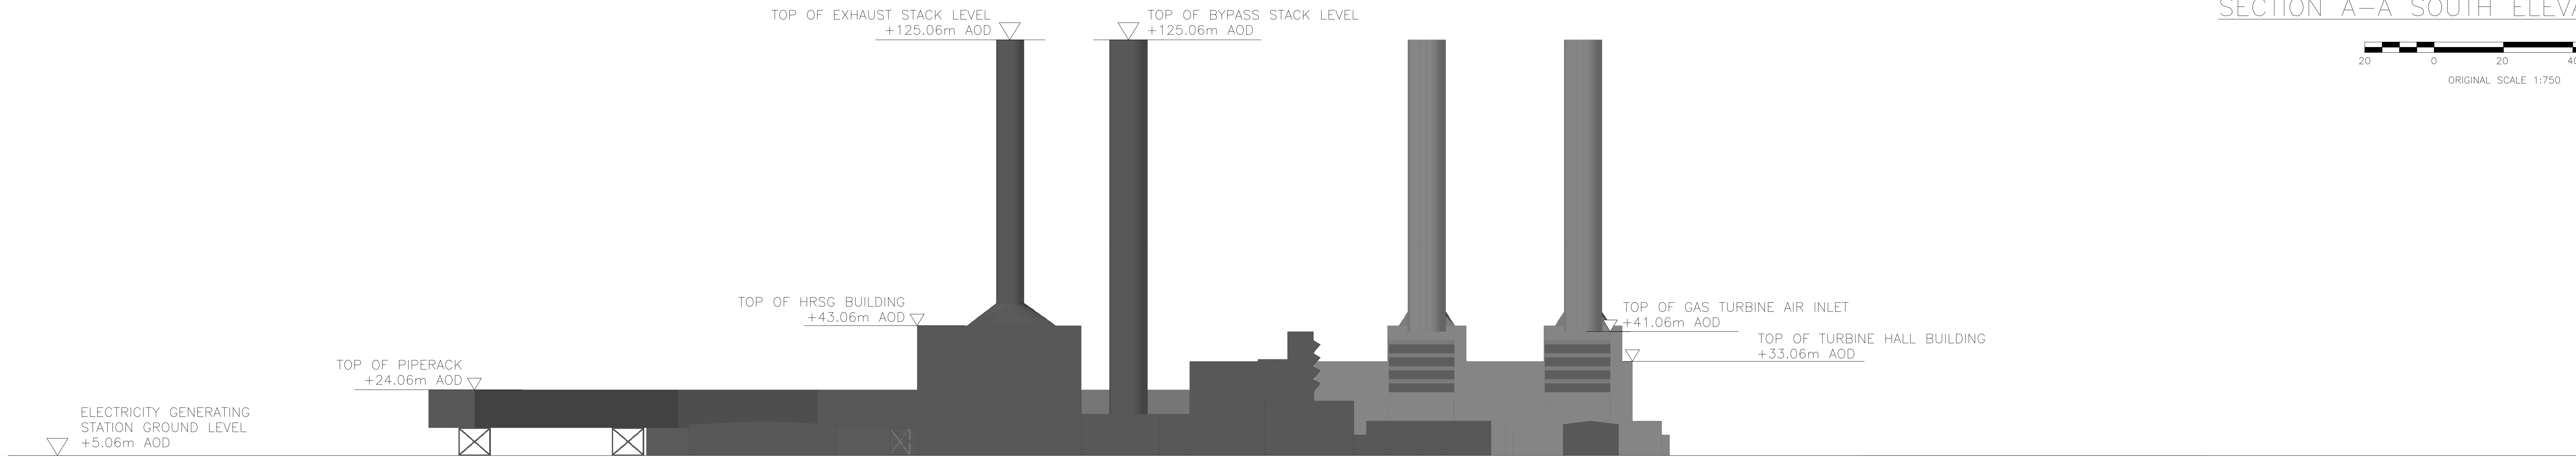

PLAN VIEW — SCALE 1:10000

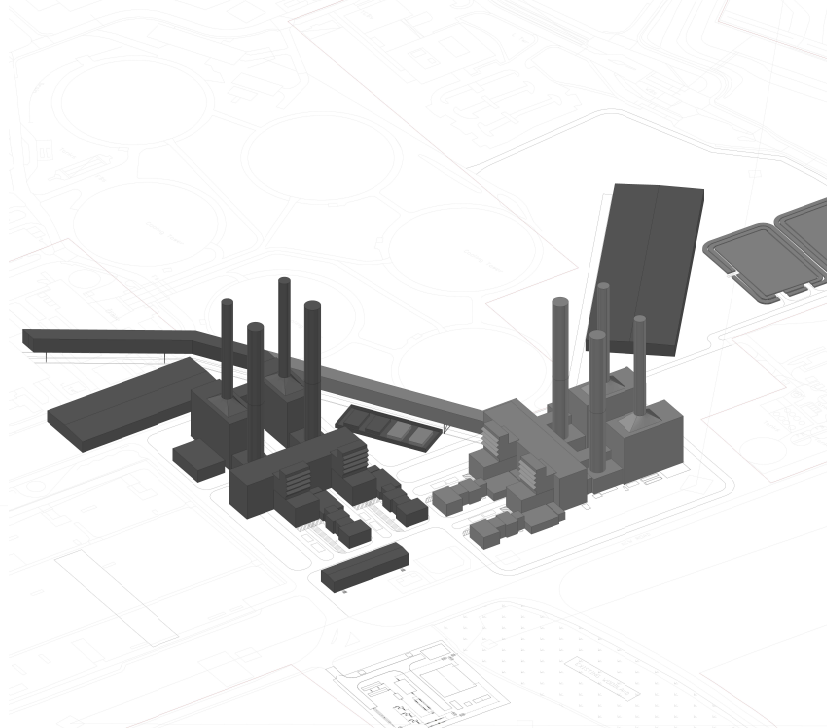




ISOMETRIC VIEW — SCALE 1:20000

NOTE:

1. PLANT TO BE CONSTRUCTED AS PART OF ELECTRICITY GENERATING STATION UNIT X SHOWN IN A DARKER SHADE OF GREY.
PLANT TO BE CONSTRUCTED AS PART OF ELECTRICITY GENERATING STATION UNIT Y SHOWN IN A LIGHTER SHADE OF GREY.

2.

- ELECTRICITY GENERATING STATION GROUND LEVEL +5.06m AOD
- BATTERY STORAGE FACILITY GROUND LEVEL +5.04m AOD
- SLUDGE LAGOON AREA GROUND LEVEL +5.12m AOD

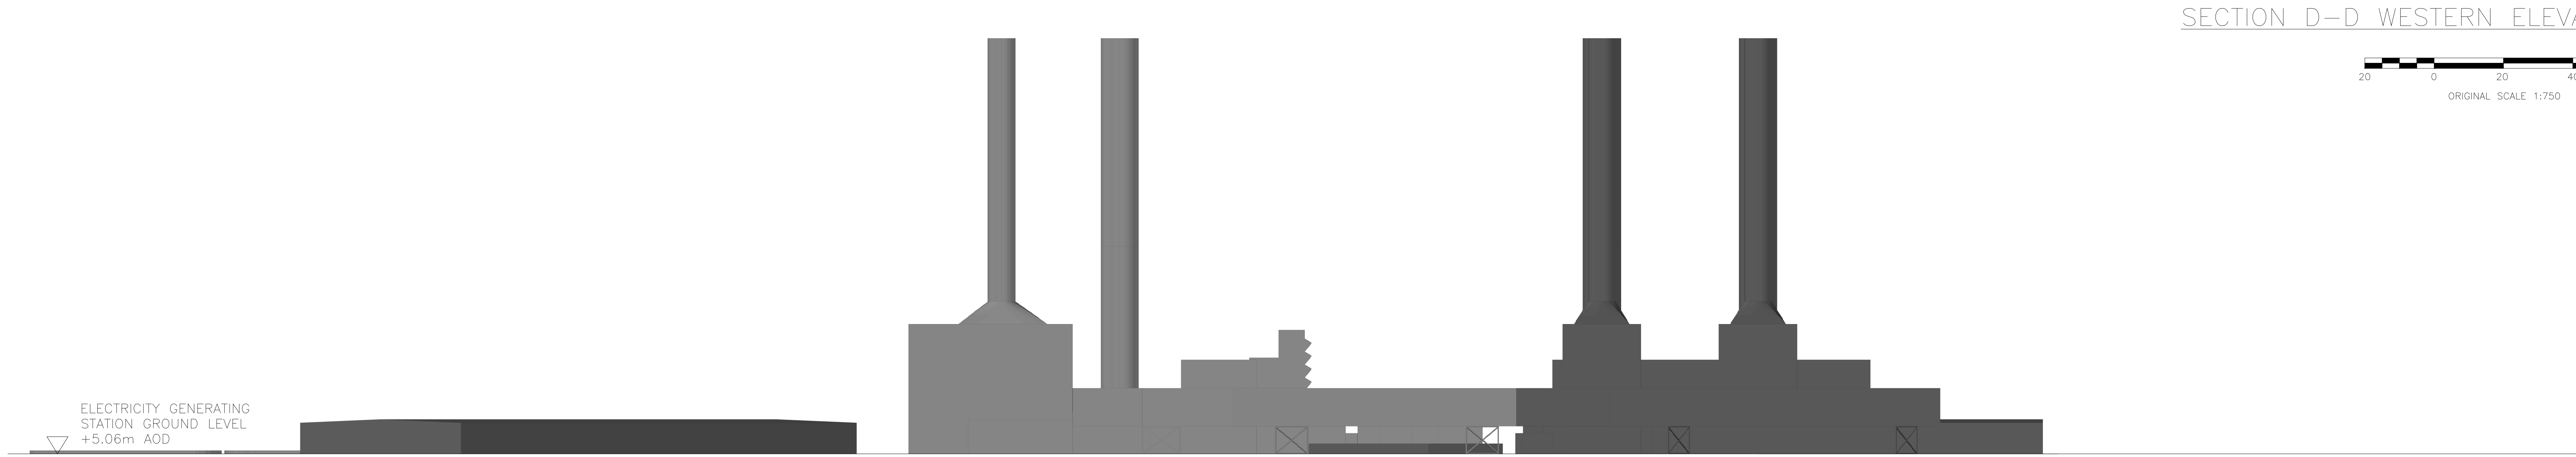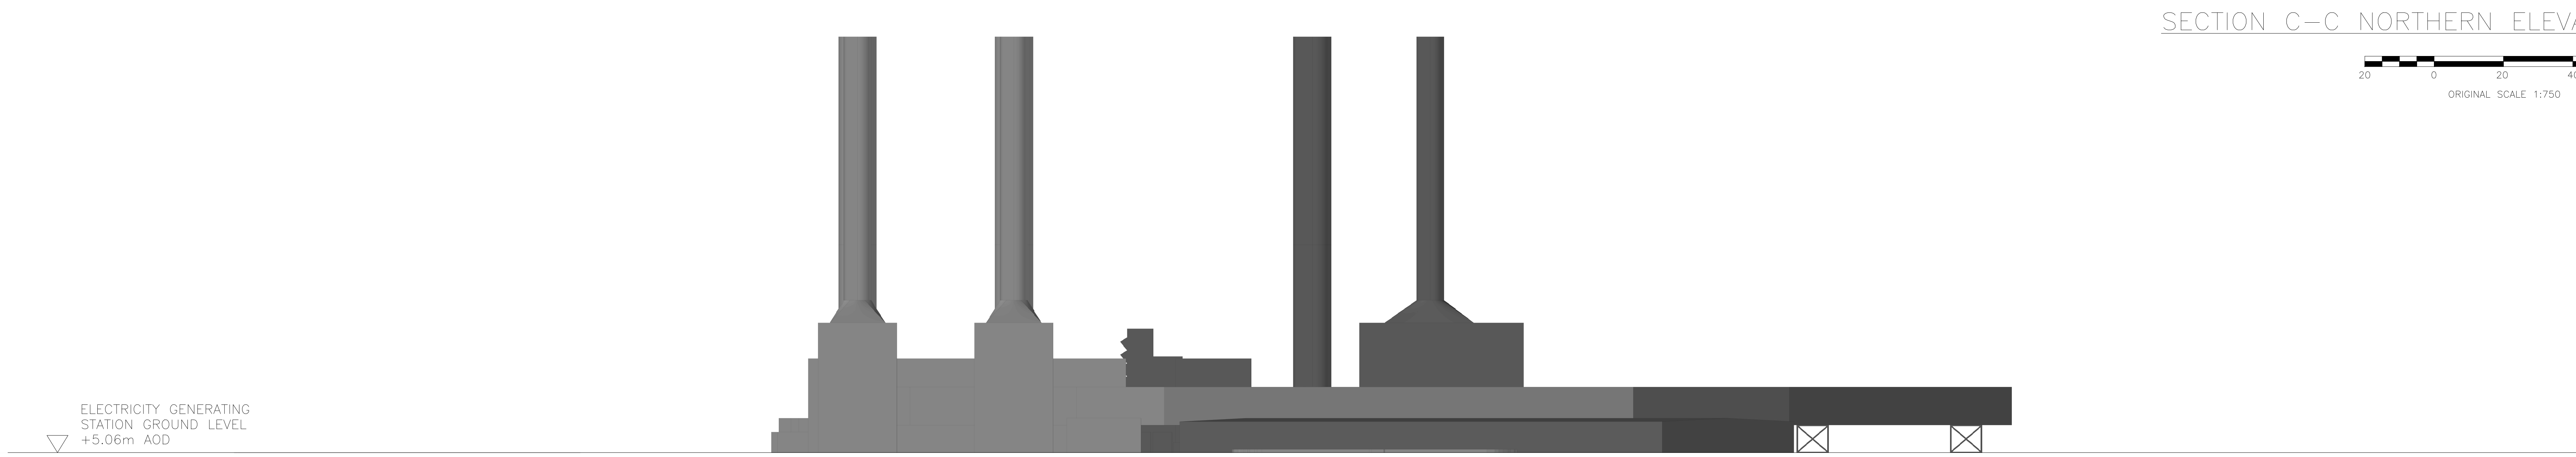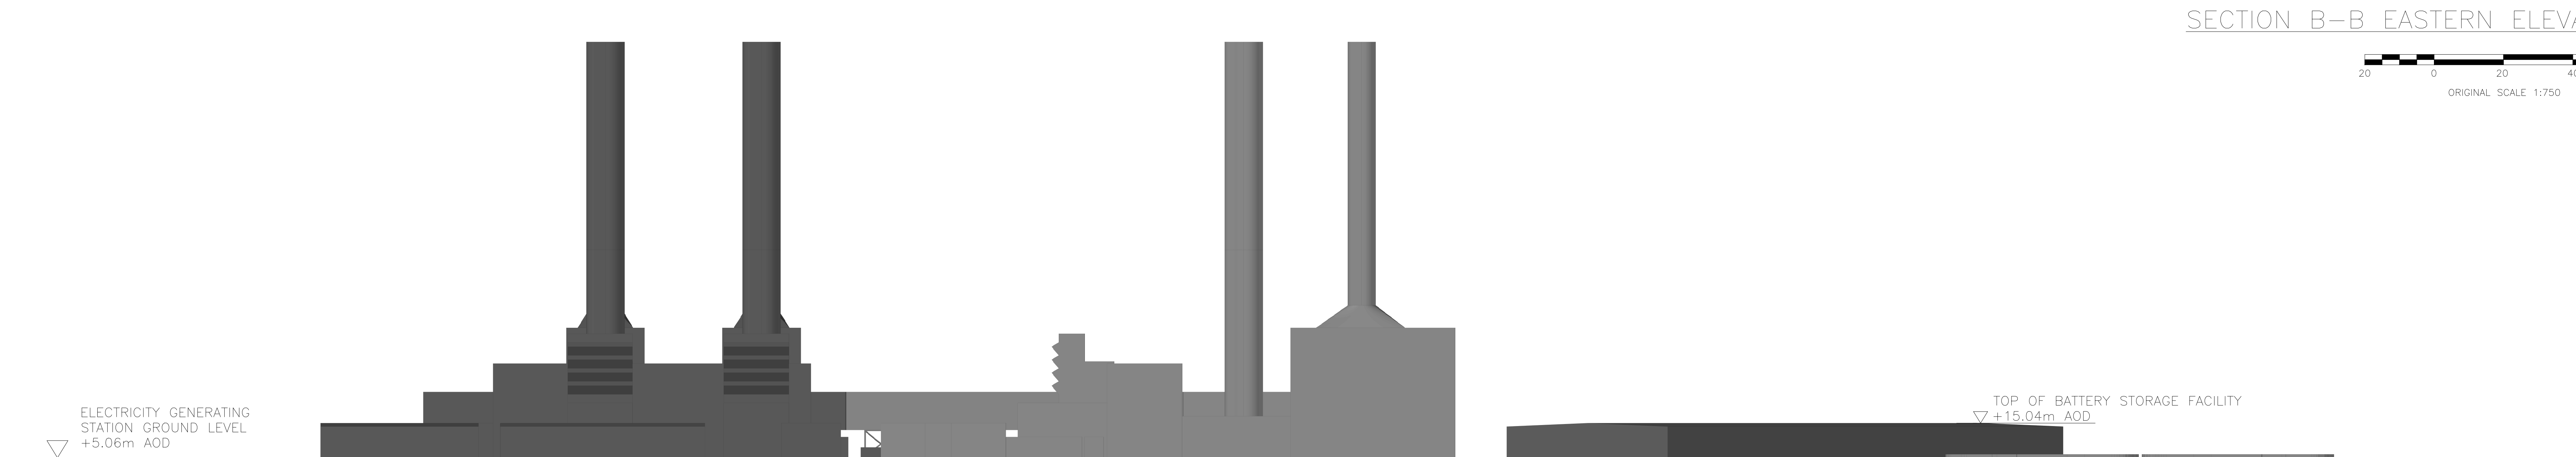

Infrastructure Planning (Applications: Prescribed Forms and Procedure) Regulations 2009 - Regulation 5(2) (c)

REV	DATE	BY	DESCRIPTION	CHK	APP
01	06/04/2018	SPS	FIRST ISSUE	RM	ES

DRAWING STATUS: SUBMISSION FOR REFERENCE

Westbrook Mills, Borough Road, Godalming, GU7 2AZ, UK
T+ 44 (0) 1483 528 400, F+ 44 (0) 1483 528 989
wsp.com

CLIENT:

PROJECT: The Drax Power (Generating Stations) Order

TITLE: Application Document Reference 2.6A - Indicative Plant Elevations

SCALE @ A0:	CHECKED:	APPROVED:
AS SHOWN	R.MARKIN	B.SETHCHOP

PROJECT No:	DESIGNED:	DATE:
70037047	B.SETHCHOP	06/04/2018

DRAWING No:	REV:
70037047-2.6A-EL	01

© WSP UK Ltd